




PLAN SYMBOLS

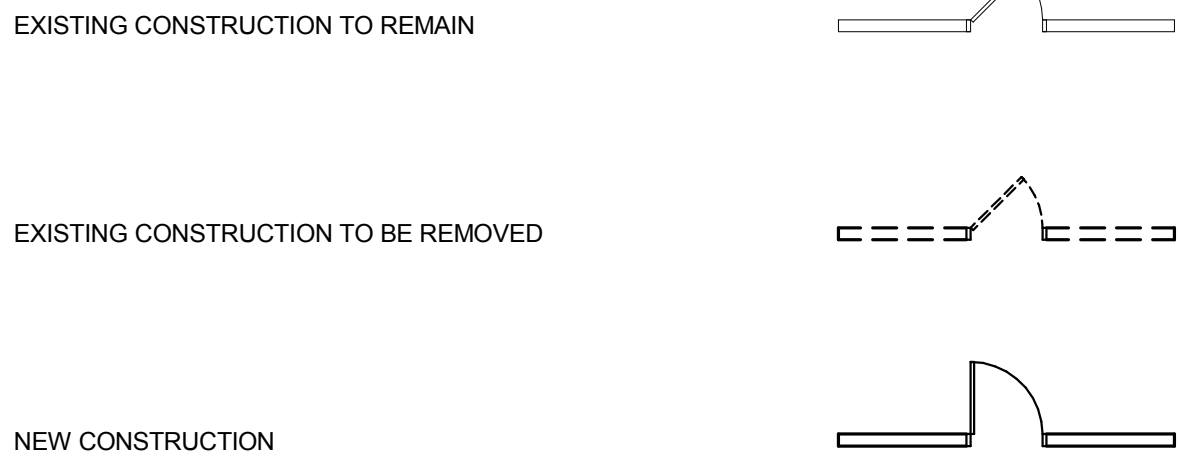


REFLECTED CEILING PLAN SYMBOLS

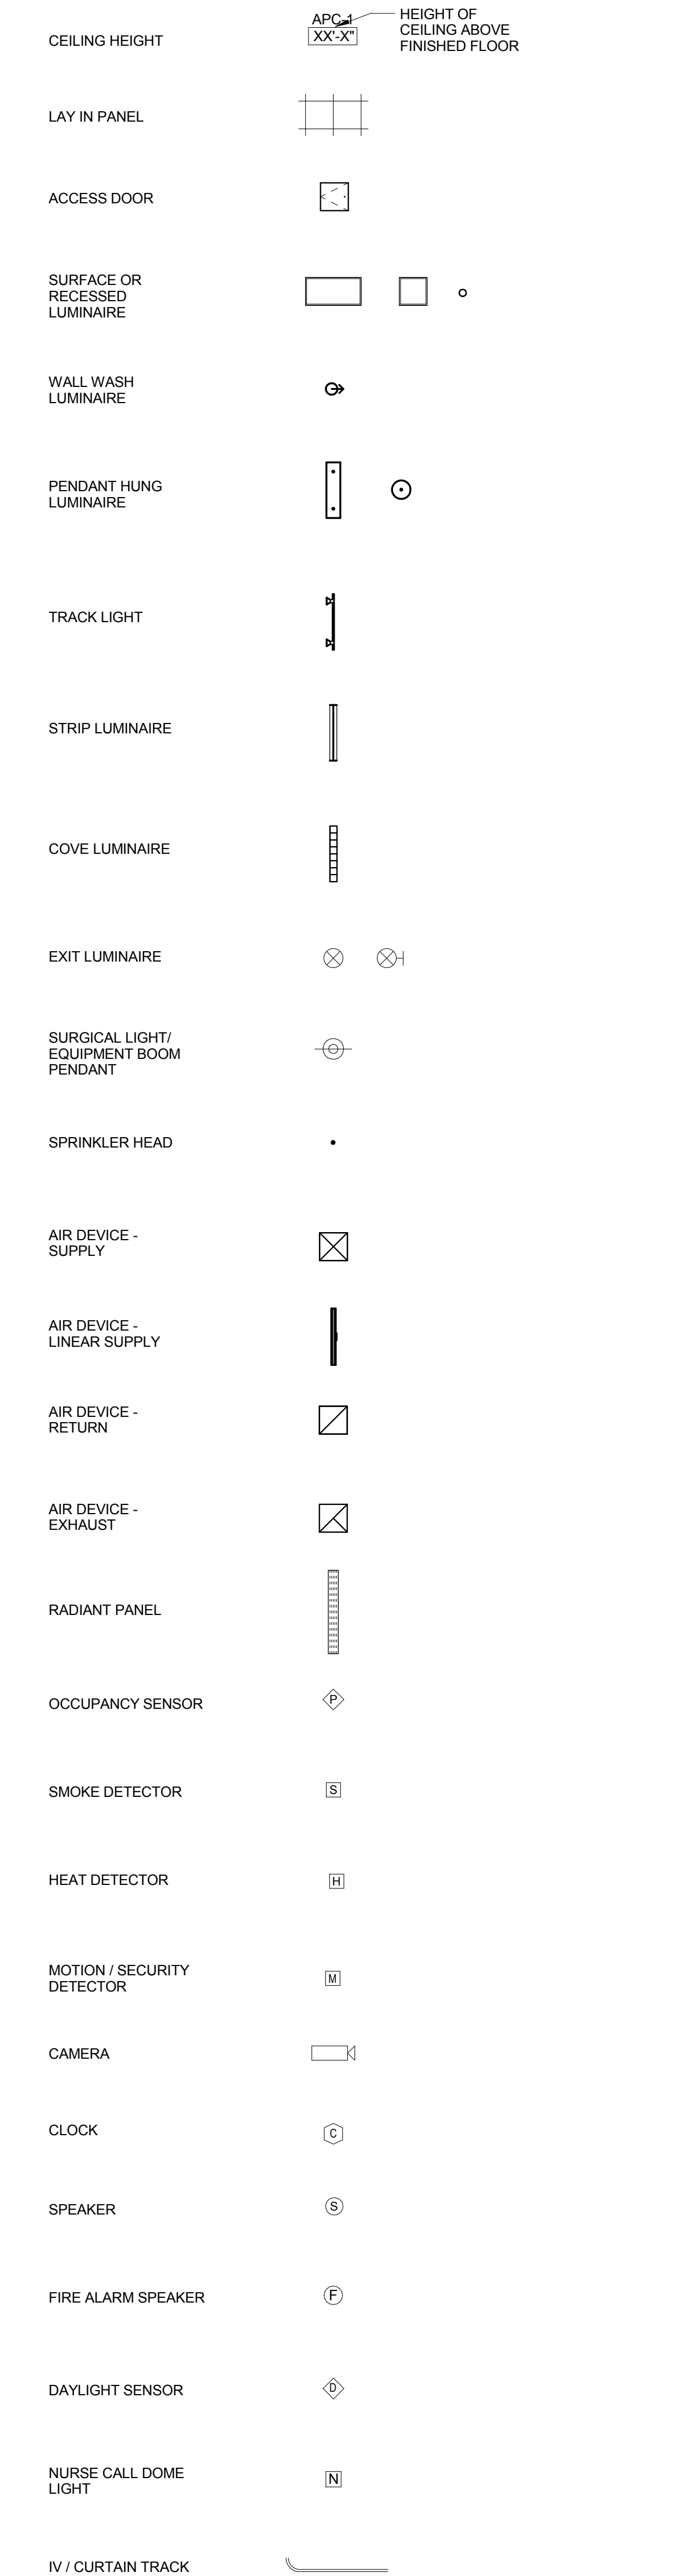


REFERENCE SYMBOLS (ARCHITECTURAL)

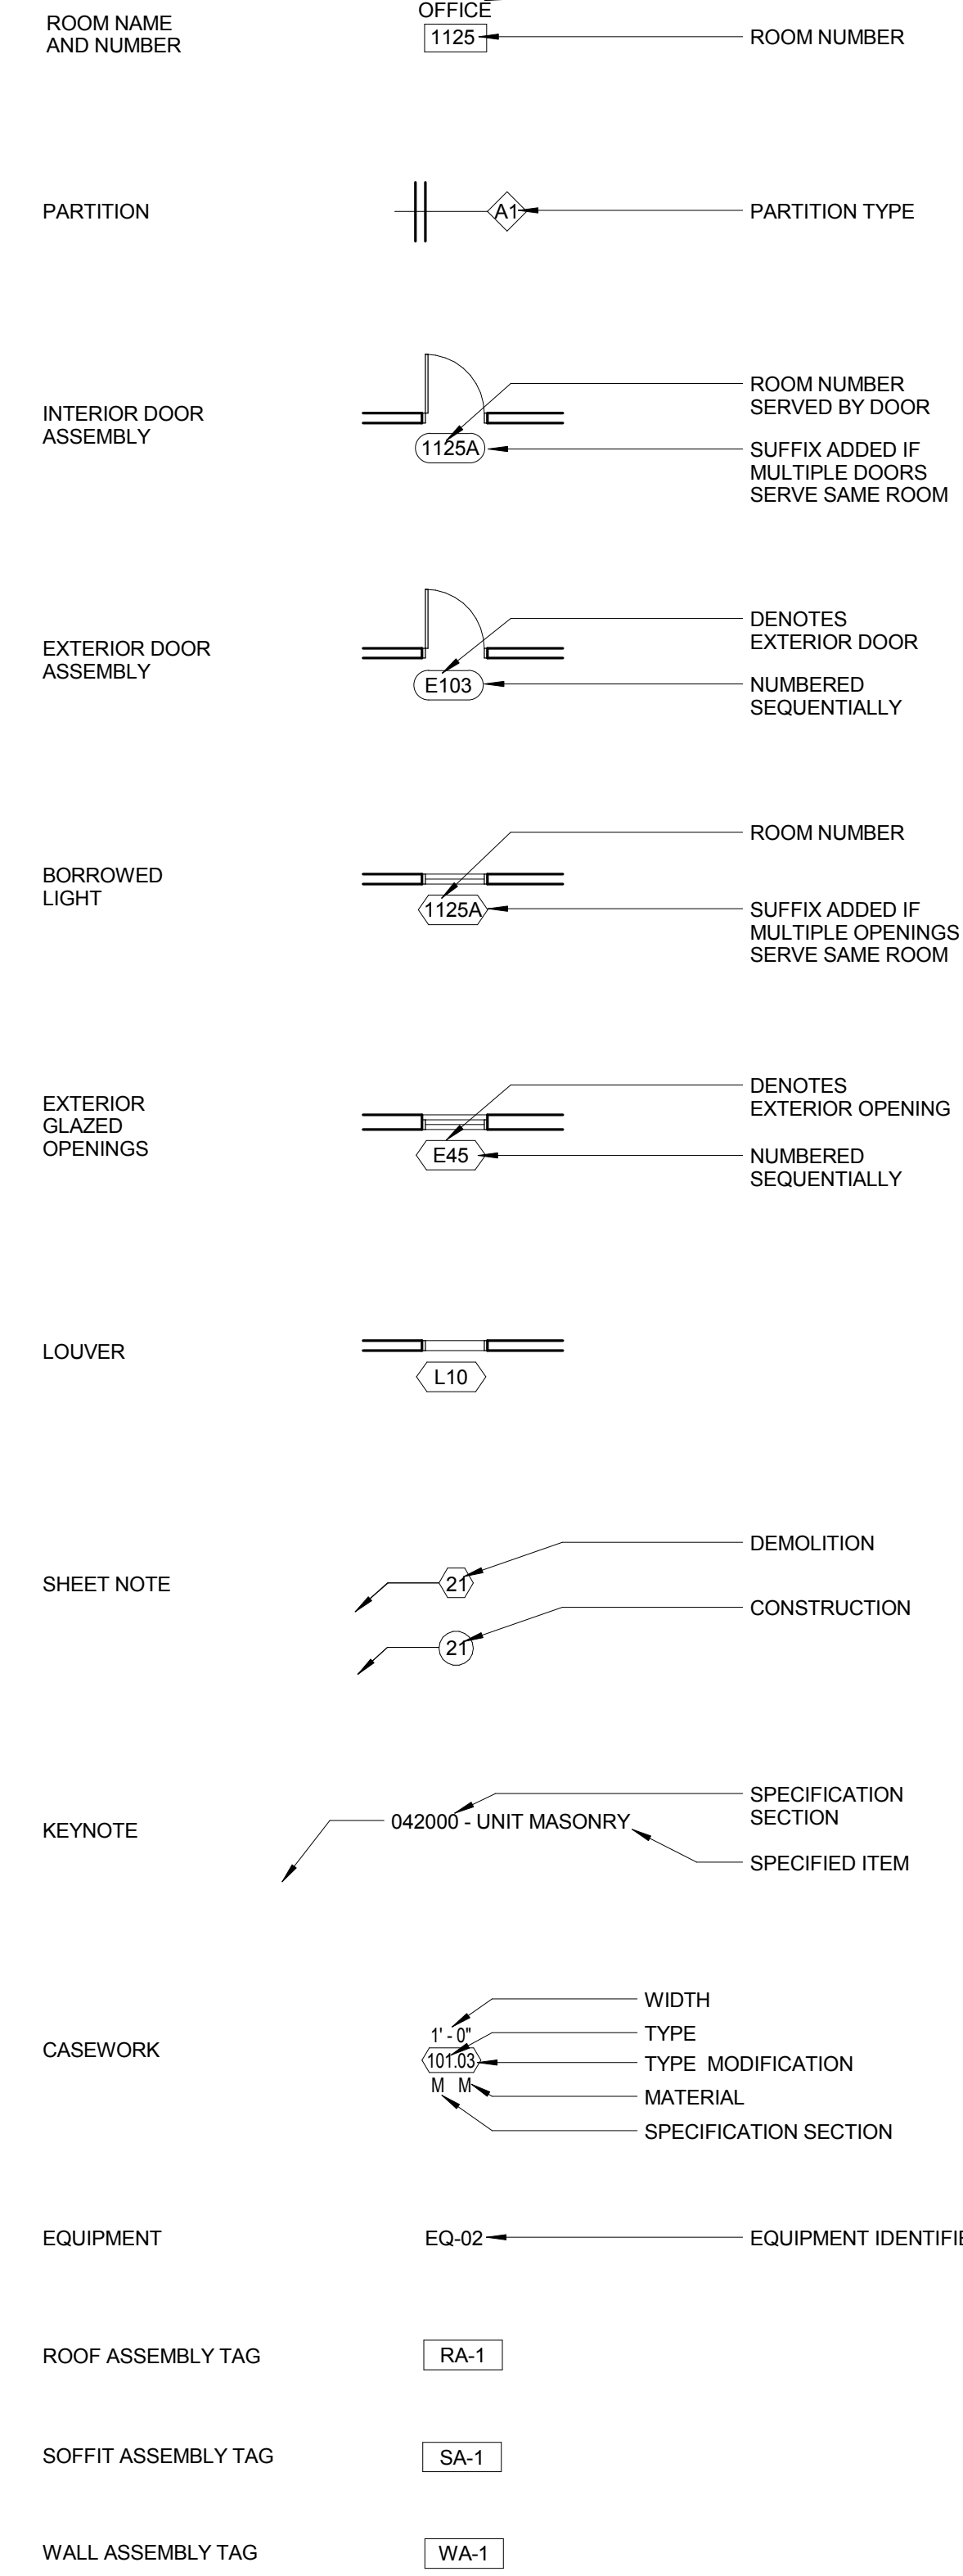

MATERIAL SYMBOLS

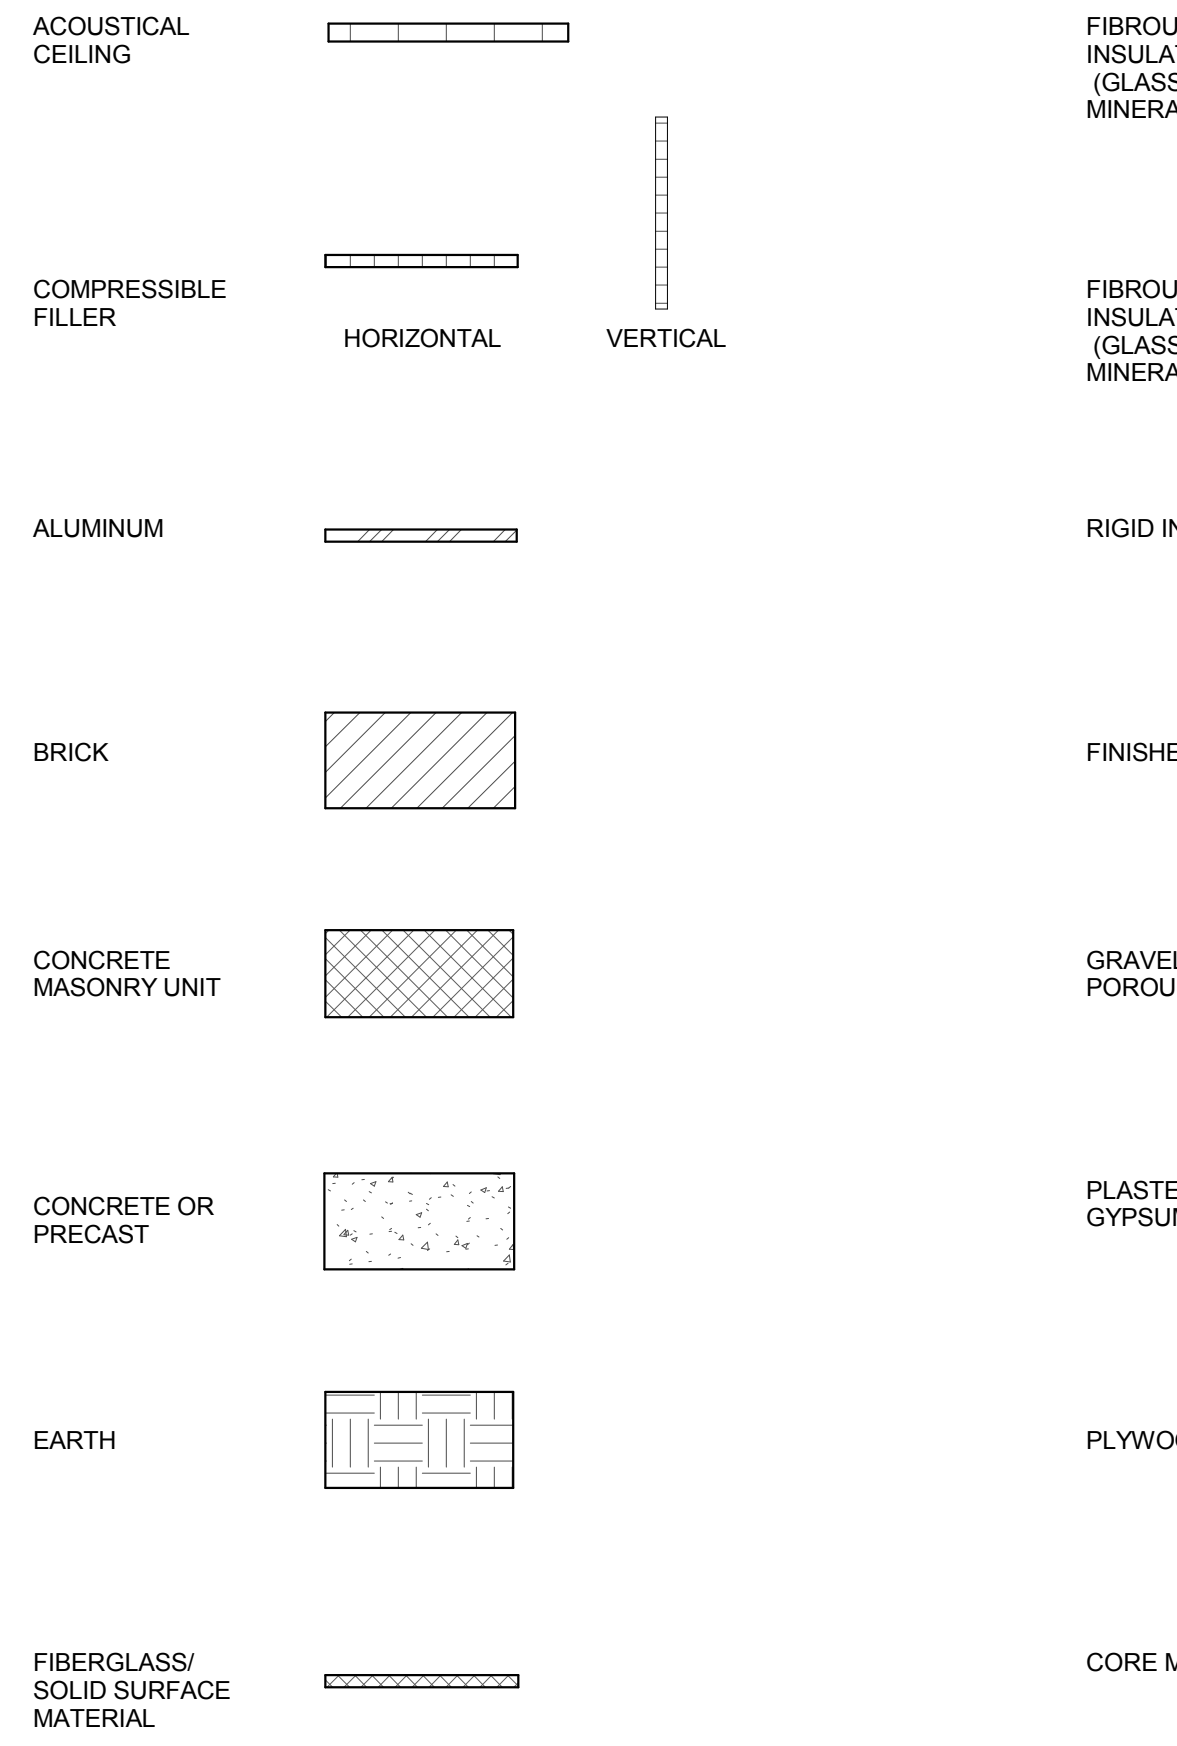

REFERENCE SYMBOLS (ALL DISCIPLINES)

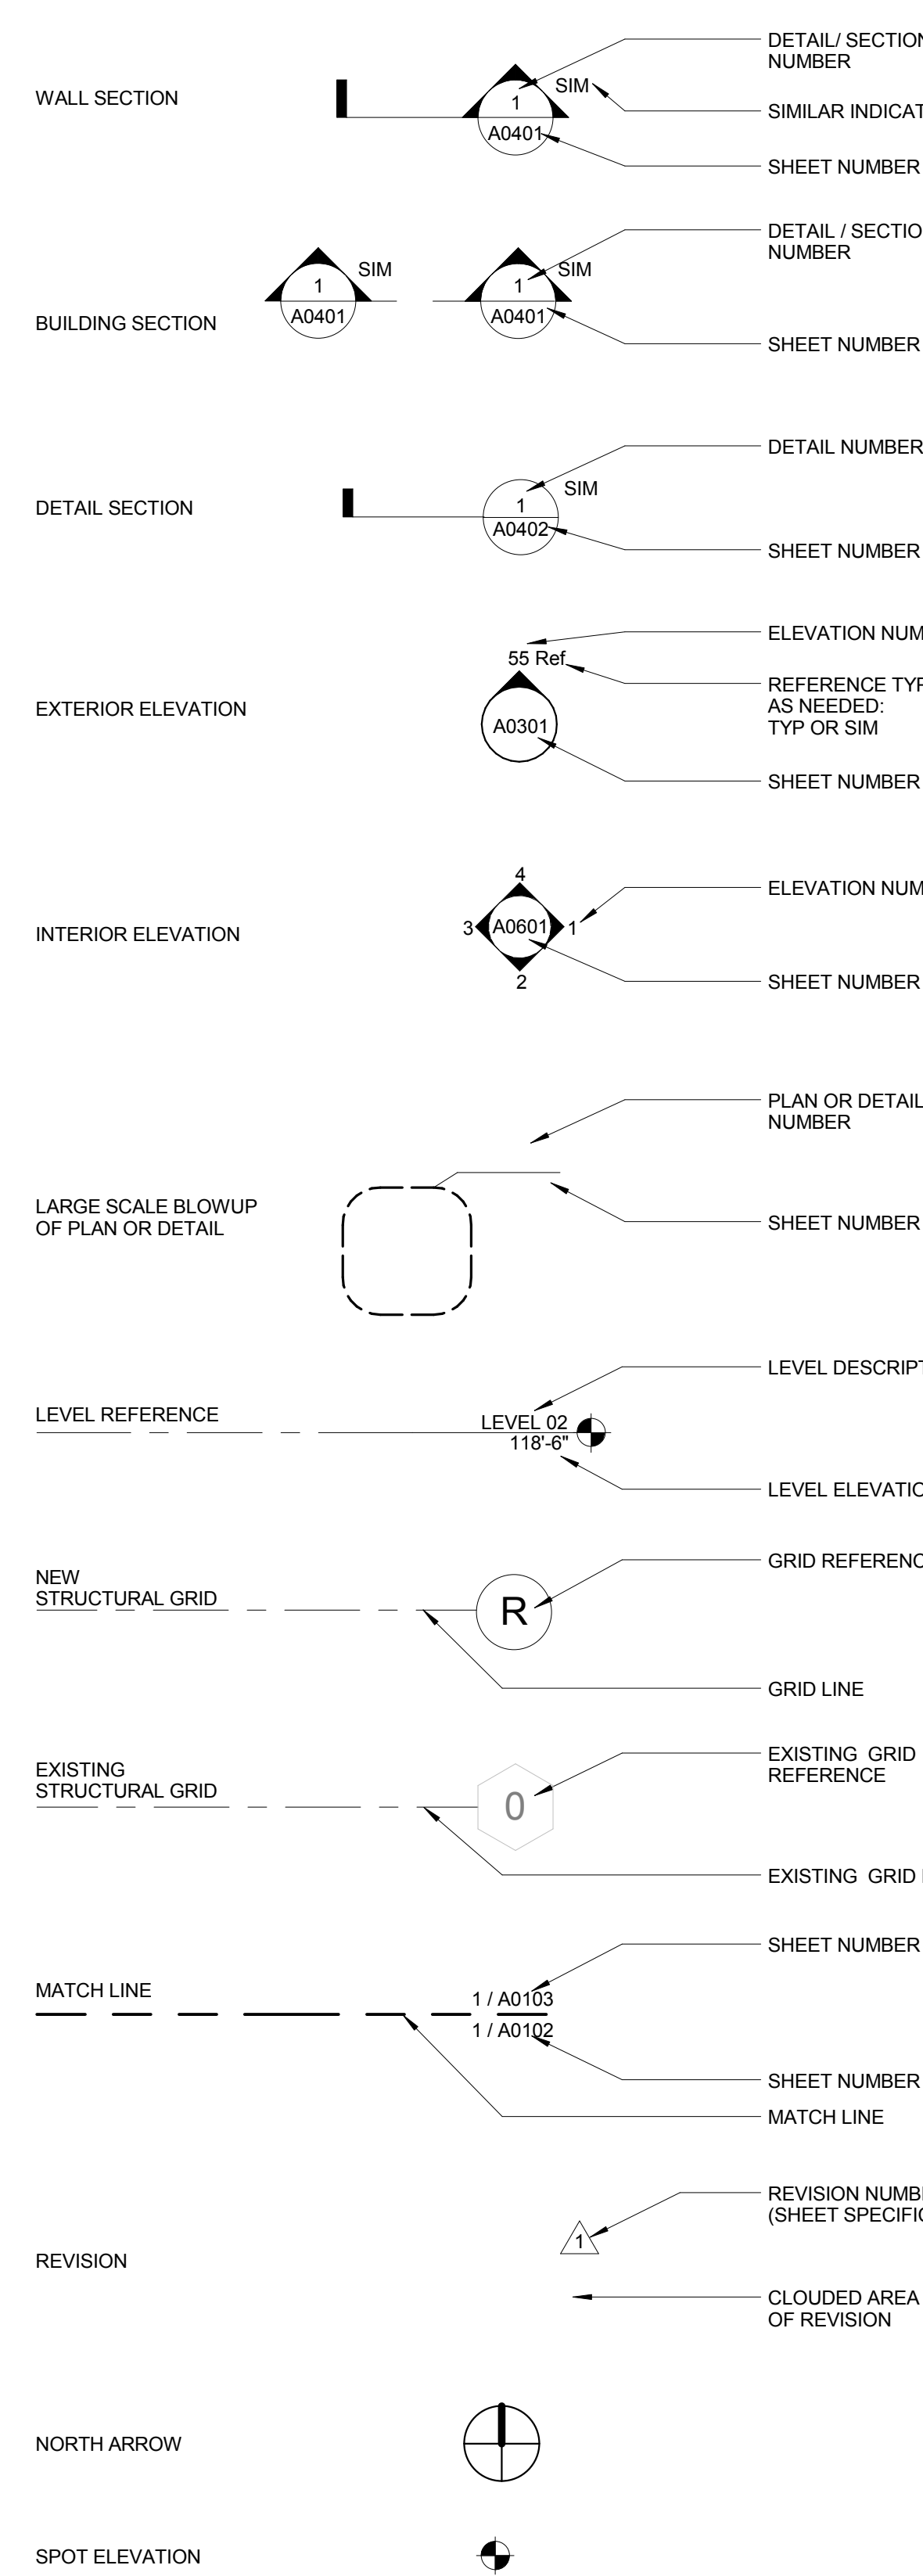

GENERAL NOTES

1. ENCLOSE ALL EXPOSED DUCTS, PIPES, CONDUITS, ETC. IN FINISHED SPACE WITH CONSTRUCTION AND FINISH TO MATCH ADJACENT CONSTRUCTION UNO.
2. PROVIDE ACCESS DOORS OF APPROPRIATE SIZE, TYPE AND FIRE RATING FOR ALL CONCEALED ITEMS THAT REQUIRE ADJUSTMENT, MAINTENANCE, MONITORING, ETC. COORDINATE LOCATIONS WITH ARCHITECT.
3. DO NOT DETERMINE DIMENSIONS AND SIZE OF THE GRAPHIC REPRESENTATIONS SHOWN ON THE DRAWINGS BY USING MEASURING DEVICES (DO NOT "SCALE"). RELY ON THE NUMERIC DIMENSIONS SHOWN ON THE DRAWINGS FOR MEASUREMENT.
4. DIMENSIONS ARE TAKEN FROM CENTERLINE OF STRUCTURE, FACE OF CONCRETE OR FINISHED FACE OF PARTITIONS UNO. SEE PARTITION TYPES SHEETS (A1000 SERIES) FOR PARTITION THICKNESS AND MATERIALS.
5. CENTER ITEMS IN CEILING PANELS UNO.
6. REFER TO FINISH LEGEND FOR FINISH PLAN SYMBOLS.

ABBREVIATIONS

AC	AIR CONDITIONING	MACH	MACHINE
ACC	ACCESSIBLE	MARB	MARBLE
ACM	ASBESTOS CONTAINING MATERIAL	MAS	MASONRY
ADJ	ADJACENT	MATL	MATERIAL
AF	ABOVE FINISHED FLOOR	MAX	MAXIMUM
AGF	ARCHITECTURAL GLASS FLOORING	MB	MARKER BOARD
AHU	AIR HANDLING UNIT	MCM	METAL COMPOSITE MATERIAL
ALUM	ALUMINUM	MECH	MECHANICAL
ALT	ALTERNATE	MES	METAL EDGE STRIP
APC	ACOUSTICAL PANEL CEILING	MEZZ	MEZZANINE
APR	APPROXIMATE	MFR	MANUFACTURER / MANUFACTURED
ARCH	ARCHITECT(URAL)	MIN	MINIMUM
ASN	ABRASIVE STAIR NOSING	MISC	MISCELLANEOUS
ATC	ACOUSTICAL TILE CEILING	MO	MASONRY OPENING
AUTO	AUTOMATIC	MPC	METAL PANEL CEILING
AWP	ACOUSTICAL WALL PANEL	MSS	METAL SUSPENSION SYSTEM
		MTL	METAL
		MW	MILLWORK
BLDG	BUILDING	NIC	NOT IN CONTRACT
BLKG	BLOCKING	NO	NUMBER
BRG	BEARING	NOM	NOMINAL
BSMT	BASEMENT	NTS	NOT TO SCALE
C	COURSE	OC	ON CENTER
CFCI	CONDUCTIVE FLOORING - CONTRACTOR INSTALLED	OD	OUTSIDE DIAMETER
CF	COLD-FORMED METAL FRAMING	OF	OWNER FURNISHED - CONTRACTOR INSTALLED
CG	CORNER GUARD	OFI	OWNER FURNISHED - OWNER INSTALLED
CIP	CAST-IN-PLACE	OH	OVERHEAD
CJ	CONTROL JOINT	OPNG	OPENING
CL	CENTERLINE	OPP	OPPOSITE
CLG	CEILING	ORD	OVERFLOW ROOF DRAIN
CLO	CLOSE		
CLR	CLEARANCE	PBD	PARTICLE BOARD
CLRM	CLASSROOM	PCC	PRECAST CONCRETE
CMT	CERAMIC MOSAIC TILE	PCF	POUNDS PER CUBIC FOOT
CMB	CERAMIC MOSAIC TILE BASE	PCO	POLISHED CONCRETE
CMU	CONCRETE MASONRY UNIT	PERF	PERFORATE(D)
CN	CLEAN OUT	PL	PLATE
COL	COLUMN	PLP	PLASTIC PANEL
COMM	COMMUNICATION	PLYWD	PLYWOOD
CONC	CONCRETE	PREFAB	PREFABRICATED
CONF	CONFERENCE	PREFIN	PREFINISHED
CONT	CONTINUOUS	PRT	POLY RESIN TILE
CONTR	CONTRACTOR	PSF	POUNDS PER SQUARE FOOT
CORR	CORRIDOR	PSI	POUNDS PER SQUARE INCH
CPT	CARPETING	PLSHD	POLISHED
CR	CRASH RAIL	PMT	PORCELAIN MOSAIC TILE
CT	CERAMIC TILE	PNT	PAINTED
CTB	CERAMIC TILE BASE	POR	PORCELAIN TILE
CUH	CABINET UNIT HEATER	PTB	PORCELAIN TILE BASE
CW	CASEWORK		
DEMO	DEMOLISH / DEMOLITION	QT	QUARRY TILE
DEPT	DEPARTMENT	QTB	QUARRY TILE BASE
DIA	DIAMETER	QTY	QUANTITY
DIAG	DIAGONAL		
DIM	DIMENSION	R	RISER
DN	DOWN	RAD	RADIUS
DS	DOWNSPOUT	RAF	RESILIENT ATHLETIC FLOORING
EA	EACH	RBF	RUBBER FLOORING
EIFS	EXTERIOR INSULATION FINISH SYSTEM	RBT	RUBBER TILING
EJ	EXPANSION JOINT	RC	REFLECTED CLG PLAN
ELEC	ELECTRICAL	RD	ROOF DRAIN
EL	ELEVATION	REF	REFER TO / REFERENCE TO
ELEV	ELEVATOR	REFG	REFRIGERATOR
EM	ENTRANCE MATS	REINF	REINFORCED / REINFORCING
EMB	ELECTRONIC MARKER BOARD	REIN	REINFORCED
EMER	EMERGENCY	RES	RESILIENT
EOS	EDGE OF SLAB	RESB	RESILIENT BASE
EQU	EQUIPMENT	REV	REVISE / REVISION
EQ	EPOXY RESIN	RF	RESINUS FLOORING
EST	ESTIMATED	RFG	ROUGH
EXH	EXHAUST	RH	RIGHT HAND
EXIST	EXISTING	RM	ROOM
EXP	EXPANSION	RO	ROUGH OPENING
EXPD	EXPOSED	ROW	RIGHT OF WAY
EXT	EXTERIOR	RSN	RESILIENT STAIR NOSING
EWC	ELECTRIC WATER COOLER	RST	RESILIENT STAIR TREAD
		RT	RESILIENT TILE
		RTU	ROOF TOP UNIT
		RV	RIGID VINYL
FD	FLOOR DRAIN	S	SEALED
FDTN	FOUNDATION	SDF	STATIC DISSIPATIVE FLOORING
FE	FIRE EXTINGUISHER	SECT	SECTION
FEC	FIRE EXTINGUISHER CABINET	SGT	STRUCTURAL GLAZED TILE
FG	FOOT GRILLE	SHR	SHOWER
FHC	FIRE HOSE CABINET	SHT	SHEET
FIN	FINISHED	SIM	SIMILAR
FLR	FLOOR	SM	SPECIALIZED METAL
FP	FILLER PANEL	SOG	SLAB-ON-GRADE
FT	FOOT/FEET	SP	SAFETY PAD
FTG	FOOTING	SPEC	SPECIFY / SPECIFICATION
FURN	FURNISHED / FURNISHINGS	SQ	SQUARE
FWP	FABRIC WRAPPED PANEL	SS	SOLID SURFACE / SURFACING
		SST	STAINLESS STEEL
GA	GAUGE / GAGE	ST	STONE
GALV	GALVANIZED	STC	SOUND TRANSMISSION CLASS
GFRG	GLASS FIBER REINF CONCRETE	STD	STANDARD
GFRG	GLASS FIBER REINF GYPSUM	STL	STEEL
GL	GLASS	STOR	STORAGE
GLMT	GLASS MOSAIC TILE	STRUCT	STRUCTURE / STRUCTURAL
GLMU	GLASS MASONRY UNIT	SUSP	SUSPENDED
GLT	GLASS TILE	SV	SHEET VINYL
GST	GLASS STAIR TREAD	SWC	SPECIAL WALL COATING
GW	GYPSUM WALL BOARD		
GYP	GYPSUM		
		T	TREAD
HDW	HARDWARE	TB	TACK BOARD
HM	HOLLOW METAL	TBD	TO BE DETERMINED
HORIZ	HORIZONTAL	TEMP	TEMPORARY
HOSP	HOSPITAL	TER	TERRAZZO
HP	HIGH POINT	TERB	TERRAZZO BASE
HPC	HIGH PERFORMANCE COATING	TEXT	TEXTURE
HPL	HIGH PRESSURE DECORATIVE LAMINATE	THK	THICK(NESS)
HR	HANDRAIL	TLT	TOILET
HSS	HOLLOW STRUCTURAL SECTION	TOS	TOP OF STEEL
HT	HEIGHT	TOW	TOP OF WALL
HVAC	HEATING-VENTILATING-AIR CONDITIONING	TP	TANGENT POINT
HWB	HEAT WELDING BEAD	TS	TACKABLE SURFACE
		TRSLT	TRANSLUCENT
		TYP	TYPICAL
		T&G	TONGUE & GROOVE
ID	INSIDE DIAMETER	UC	UNDERCOUNTER
INST	INSTALLED	UPH	UPHOLSTERY
INSUL	INSULATION / INSULATED	UNO	UNLESS NOTED OTHERWISE
INT	INTERIOR		
JAN	JANITOR	VAC	VACUUM
JO	JOINT	VCT	VINYL COMPOSITION TILE
KIT	KITCHEN	VEST	VESTIBULE
KS	OPEN KNEE SPACE	VET	VINYL ENHANCED TILE
LAB	LABORATORY	VIF	VERIFY IN FIELD
LAM	LABORATORY	VNL	VINYL
LAV	LAVATORY	VTR	VENT THROUGH ROOF
LGT	LENGTH	VWC	VINYL WALL COVERING
LH	LEFT HAND		
LIN	LINE	WAF	WOOD ATHLETIC FLOORING
LP	LOW POINT	WC	WATER CLOSET
LT	LIGHT	WCV	WALL COVERING
LWT	LIGHTWEIGHT	WD	WOOD
LVT	LUXURY VINYL TILE	WDWTR	WINDOW TREATMENT
		WP	WORK POINT
		WPC	WOOD PANEL CEILING
		WT	WEIGHT



Webster University
Interdisciplinary Science
Building

CANNONDESIGN

1100 Clark Avenue
St. Louis, Missouri 63102
T: 314.241.6250
F: 314.241.2570

William Tao & Associates, Inc.
MERIPP Engineer
7955 Manchester Road, Suite 125
St. Louis, MO 63143
314-884-7600

David Mason & Associates, Inc.
Structural & Civil Engineer
800 South Vandeventer Avenue
St. Louis, MO 63110
314.534.1053

Faith Group
Technology
3101 S. Hanley Rd., Suite 100
St. Louis, MO 63143
314.591.2229

Kuhmann Lavitt, Inc.
Environmental Graphics & Signage
7400 Pershing Ave.
St. Louis, MO 63130
314.725.6616

KWA Architects
Architecture
8721 Litzinger Road
St. Louis, MO 63124
314.962.2560

Spellman Brady & Company
Interior Designer
8251 Maryland Avenue, Suite 300
St. Louis, MO 63105
314.862.0070

SWT Design
Landscape Architect
7722 Big Bend Blvd
St. Louis, MO 63119
314.644.5700

Webb Engineering Services, Inc.
Planning & Fire Protection
1400 S. 3rd Street, Suite 201
St. Louis, MO 63104
314.588.0600

No.	Description	Date
-----	-------------	------

Drawing Title:

SYMBOLS &
ABBREVIATIONS

Project No.: 04561.01 Checked by:

A0001