




PLAN SYMBOLS

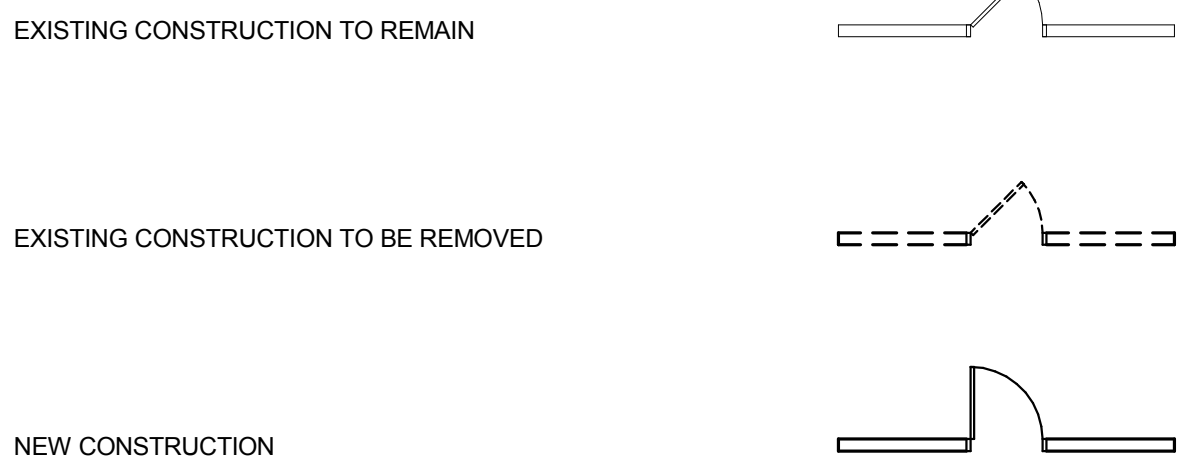


REFLECTED CEILING PLAN SYMBOLS

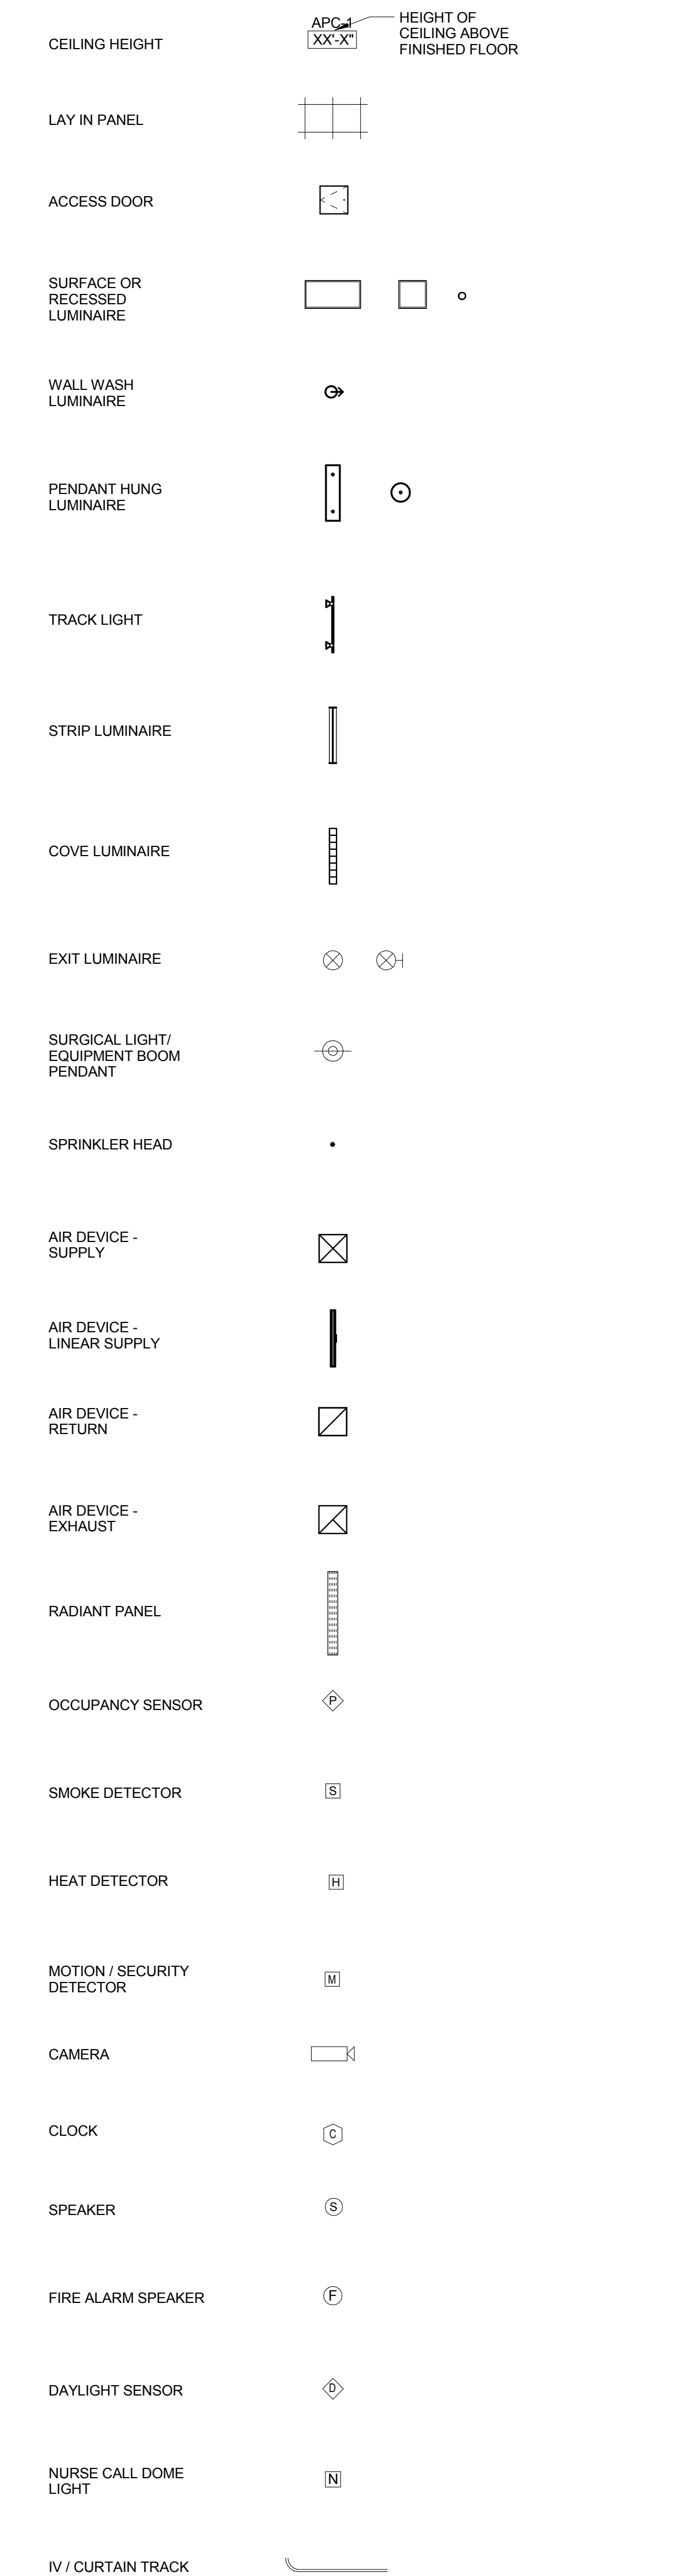


REFERENCE SYMBOLS (ARCHITECTURAL)

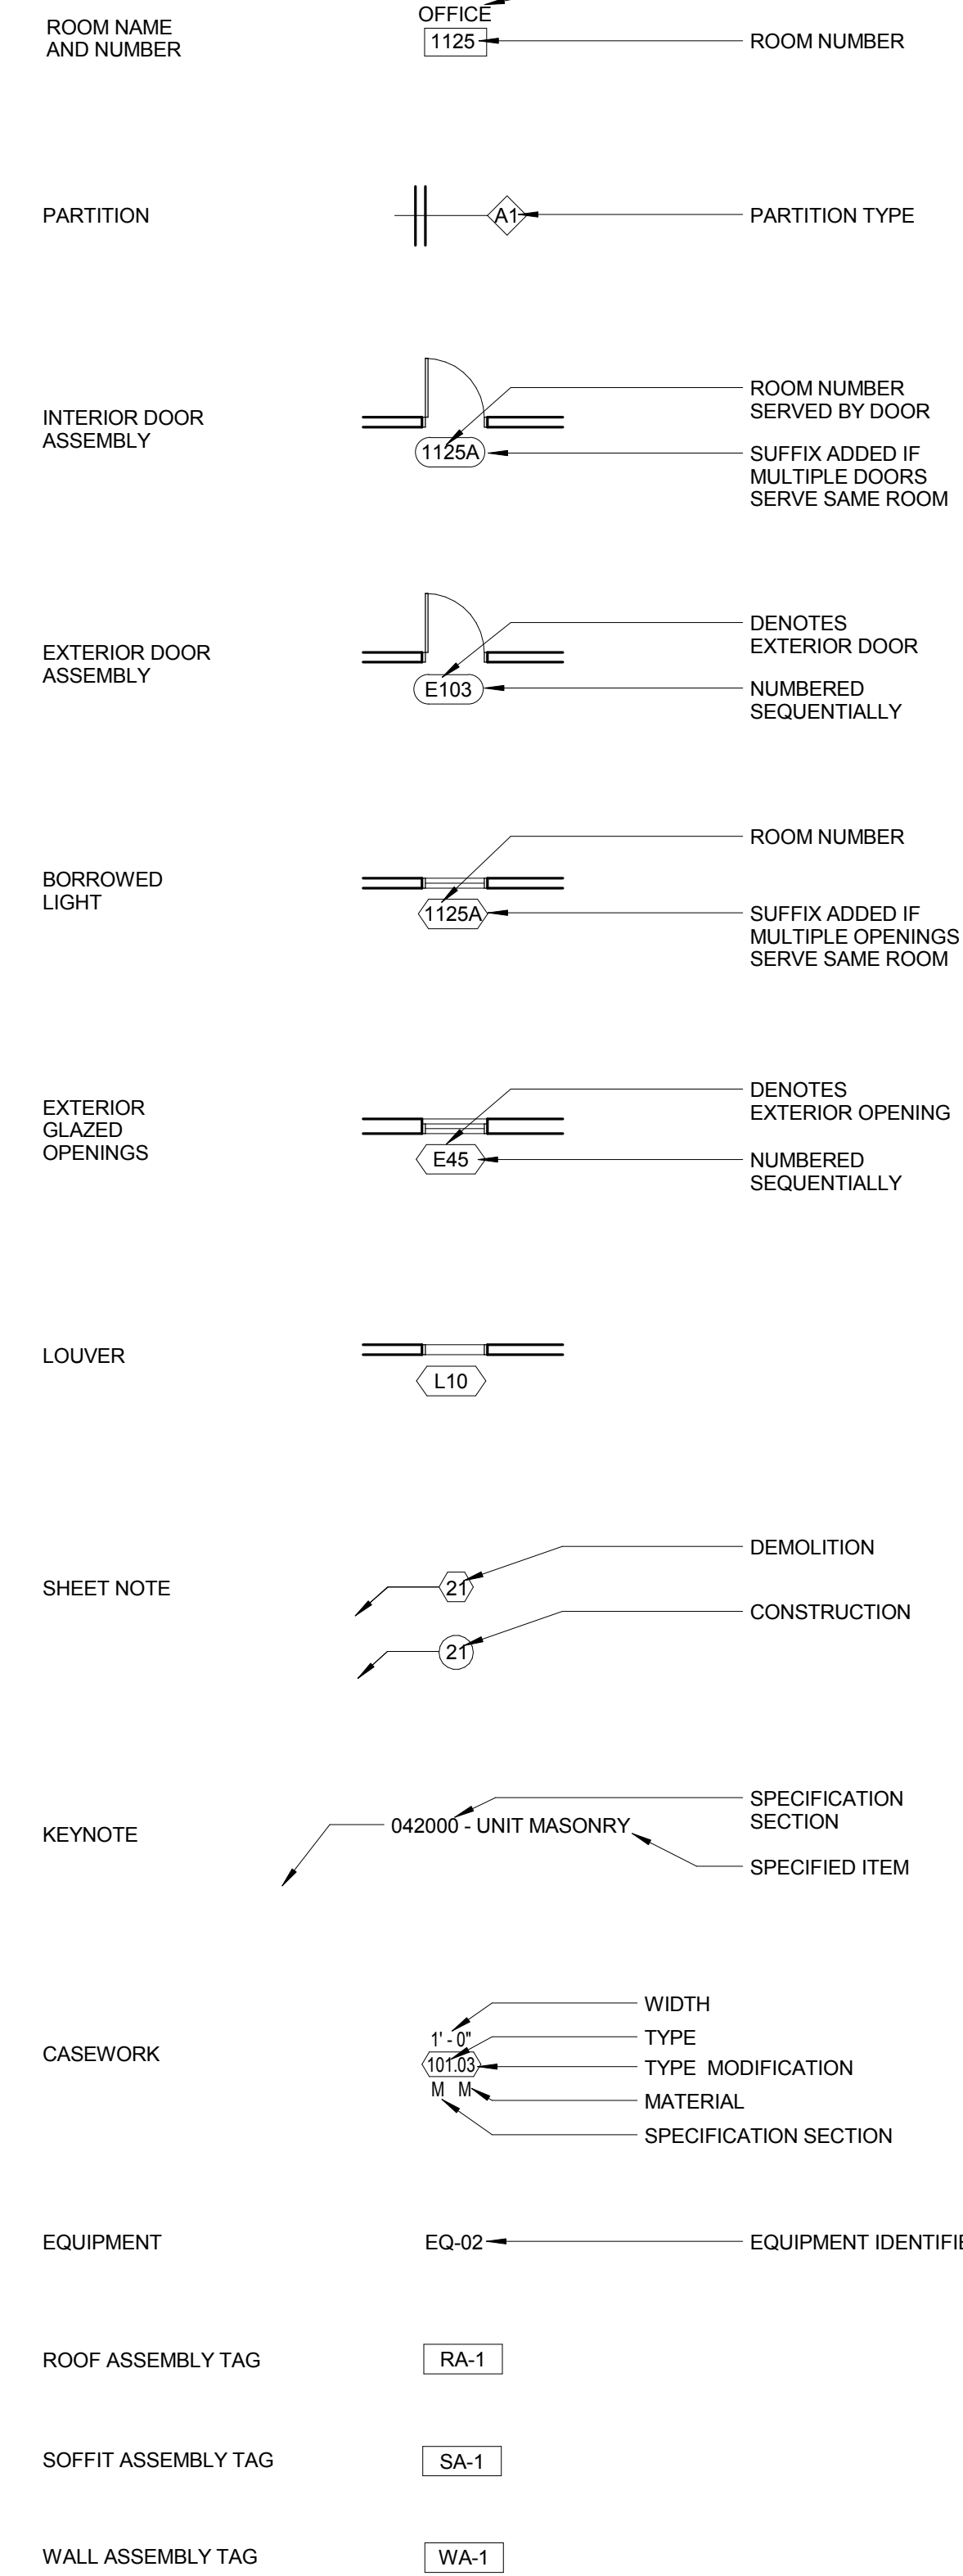

MATERIAL SYMBOLS

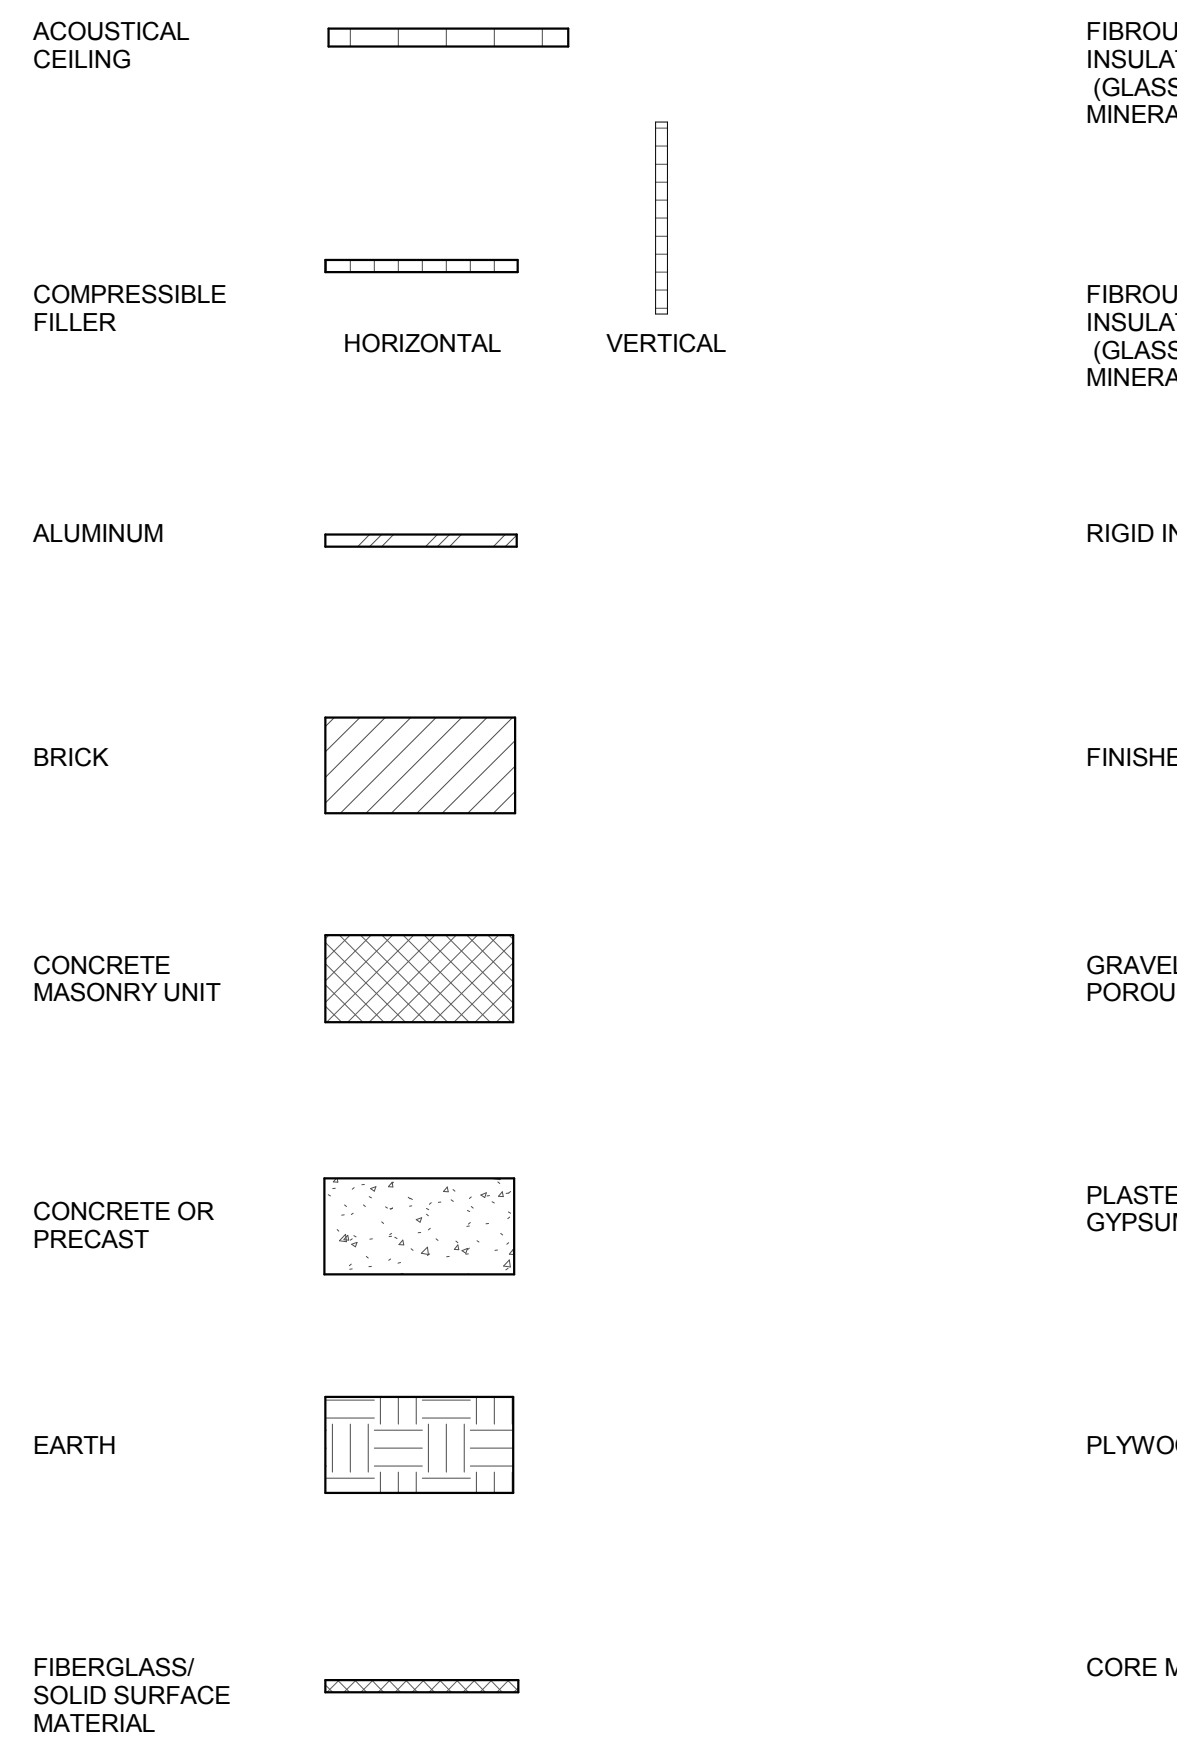

REFERENCE SYMBOLS (ALL DISCIPLINES)

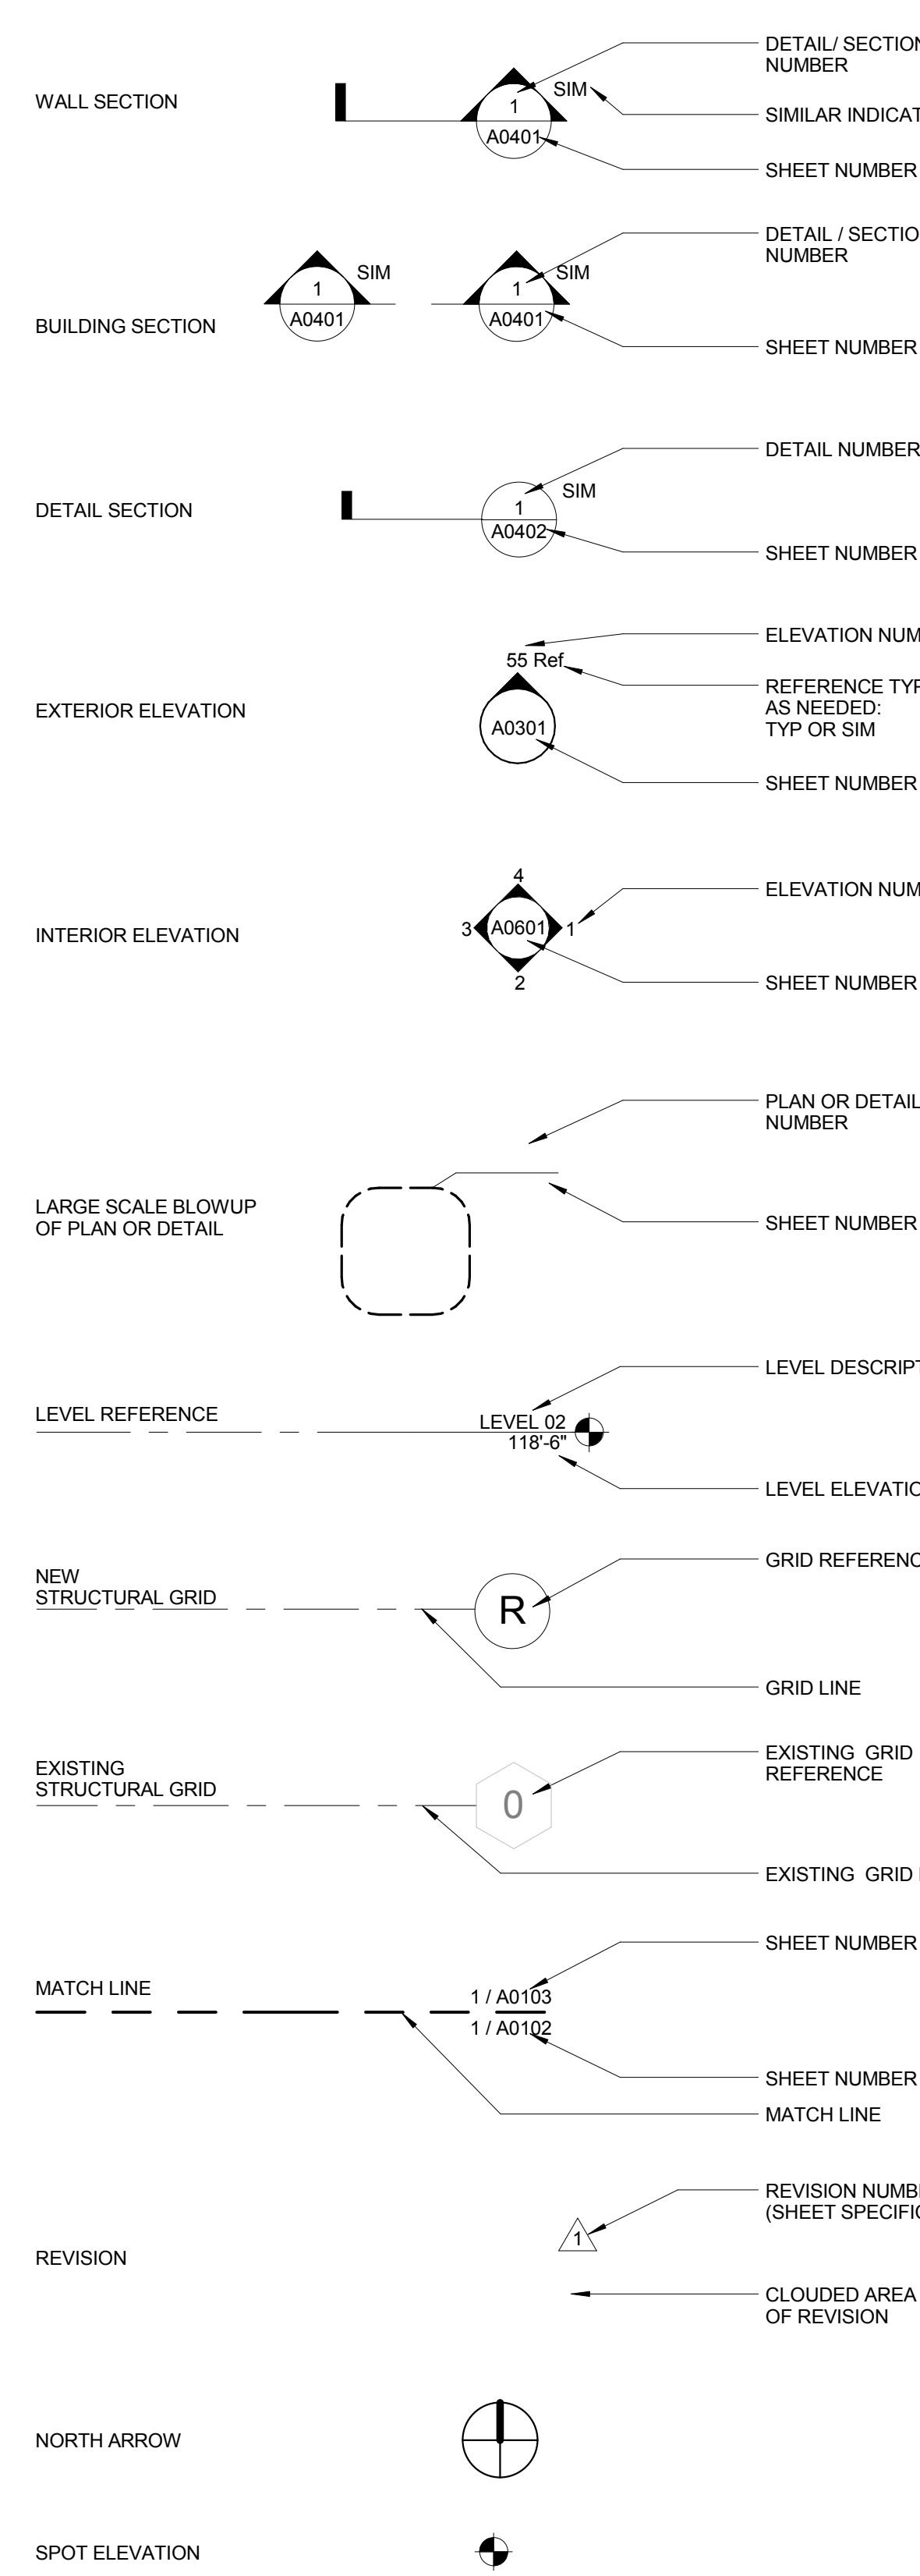

GENERAL NOTES

1. ENCLOSE ALL EXPOSED DUCTS, PIPES, CONDUITS, ETC. IN FINISHED SPACE WITH CONSTRUCTION AND FINISH TO MATCH ADJACENT CONSTRUCTION UNO.
2. PROVIDE ACCESS DOORS OF APPROPRIATE SIZE, TYPE AND FIRE RATING FOR ALL CONCEALED ITEMS THAT REQUIRE ADJUSTMENT, MAINTENANCE, MONITORING, ETC. COORDINATE LOCATIONS WITH ARCHITECT.
3. DO NOT DETERMINE DIMENSIONS AND SIZE OF THE GRAPHIC REPRESENTATIONS SHOWN ON THE DRAWINGS BY USING MEASURING DEVICES (DO NOT "SCALE"). RELY ON THE NUMERIC DIMENSIONS SHOWN ON THE DRAWINGS FOR MEASUREMENT.
4. DIMENSIONS ARE TAKEN FROM CENTERLINE OF STRUCTURE, FACE OF CONCRETE OR FINISHED FACE OF PARTITIONS UNO. SEE PARTITION TYPES SHEETS (A1000 SERIES) FOR PARTITION THICKNESS AND MATERIALS.
5. CENTER ITEMS IN CEILING PANELS UNO.
6. REFER TO FINISH LEGEND FOR FINISH PLAN SYMBOLS.

ABBREVIATIONS

AC	AIR CONDITIONING	MACH	MACHINE
ACC	ACCESSIBLE	MARB	MARBLE
ACM	ASBESTOS CONTAINING MATERIAL	MAS	MASONRY
ADJ	ADJACENT	MATL	MATERIAL
AF	ABOVE FINISHED FLOOR	MAX	MAXIMUM
AGF	ARCHITECTURAL GLASS FLOORING	MB	MARKER BOARD
AHU	AIR HANDLING UNIT	MCM	METAL COMPOSITE MATERIAL
ALUM	ALUMINUM	MECH	MECHANICAL
ALT	ALTERNATE	MES	METAL EDGE STRIP
APC	ACOUSTICAL PANEL CEILING	MEZZ	MEZZANINE
APR	APPROXIMATE	MFR	MANUFACTURER / MANUFACTURED
ARCH	ARCHITECT(URAL)	MIN	MINIMUM
ASN	ABRASIVE STAIR NOSING	MISC	MISCELLANEOUS
ATC	ACOUSTICAL TILE CEILING	MO	MASONRY OPENING
AUTO	AUTOMATIC	MPC	METAL PANEL CEILING
AWP	ACOUSTICAL WALL PANEL	MSS	METAL SUSPENSION SYSTEM
BLDG	BUILDING	MTL	METAL MILLWORK
BLKG	BLOCKING	NIC	NOT IN CONTRACT
BRG	BEARING	NO	NUMBER
BSMT	BASEMENT	NOM	NOMINAL
C	COURSE	NTS	NOT TO SCALE
CF	CONDUCTIVE FLOORING	OC	ON CENTER
CFMF	COLD-FORMED METAL FRAMING	OD	OUTSIDE DIAMETER
CG	CORNER GUARD	OF	OWNER FURNISHED - CONTRACTOR INSTALLED
CIP	CAST-IN-PLACE	OFF	OFFICE
CJ	CONTROL JOINT	OFOI	OWNER FURNISHED - OWNER INSTALLED
CL	CENTERLINE	OH	OVERHEAD
CLG	CEILING	OPNG	OPENING
CLO	CLOSE	OPP	OPPOSITE
CLR	CLEARANCE	ORD	OVERFLOW ROOF DRAIN
CLRM	CLASSROOM	PBD	PARTICLE BOARD
CMT	CERAMIC MOSAIC TILE	PCC	PRECAST CONCRETE
CMTB	CERAMIC MOSAIC TILE BASE	PCF	POUNDS PER CUBIC FOOT
CMU	CONCRETE MASONRY UNIT	PCO	POLISHED CONCRETE
CN	CLEAN OUT	PERF	PERFORATE(D)
COL	COLUMN	PL	PLATE
COMM	COMMUNICATION	PLP	PLASTIC PANEL
CONC	CONCRETE	PLYWD	PLYWOOD
CONF	CONFERENCE	PREFAB	PREFABRICATED
CONT	CONTINUOUS	PREFIN	PREFINISHED
CONTR	CONTRACTOR	PRT	POLY RESIN TILE
CORR	CORRIDOR	PSF	POUNDS PER SQUARE FOOT
CPT	CARPETING	PSI	POUNDS PER SQUARE INCH
CR	CRASH RAIL	PLSHD	PLUSHED
CT	CERAMIC TILE	PMT	PORCELAIN MOSAIC TILE
CTB	CERAMIC TILE BASE	PNT	PAINTED
CUH	CABINET UNIT HEATER	PORCEL	PORCELAIN TILE
CW	CASEWORK	PTB	PORCELAIN TILE BASE
DEMO	DEMOLISH / DEMOLITION	QT	QUARRY TILE
DEPT	DEPARTMENT	QTB	QUARRY TILE BASE
DIA	DIAMETER	QTY	QUANTITY
DIAG	DIAGONAL	R	RISER
DIM	DIMENSION	RAD	RADIUS
DN	DOWN	RAF	RESILIENT ATHLETIC FLOORING
DS	DOWNSPOUT	RBF	RUBBER FLOORING
EA	EACH	RBRIT	RUBBER TILES
EIFS	EXTERIOR INSULATION FINISH SYSTEM	RC	REFLECTED CLG PLAN
EJ	EXPANSION JOINT	RD	ROOF DRAIN
ELEC	ELECTRICAL	REF	REFER TO / REFERENCE TO
EL	ELEVATION	REFG	REFRIGERATOR
ELEV	ELEVATOR	REIN	REINFORCED / REINFORCING
EM	ENTRANCE MATS	REIN	REINFORCED / REINFORCING
EMB	ELECTRONIC MARKER BOARD	REQD	REQUIRED
EMER	EMERGENCY	RES	RESILIENT
EOS	EDGE OF SLAB	RESB	RESILIENT BASE
EQU	EQUIPMENT	REV	REVISE / REVISION
EQ	EPOXY RESIN	RF	RESINUS FLOORING
EST	ESTIMATED	RFG	ROUGH
EXH	EXHAUST	RH	RIGHT HAND
EXIST	EXISTING	RM	ROOM
EXP	EXPANSION	RO	ROUGH OPENING
EXPD	EXPOSED	ROW	RIGHT OF WAY
EXT	EXTERIOR	RSN	RESILIENT STAIR NOSING
EWC	ELECTRIC WATER COOLER	RST	RESILIENT STAIR TREAD
FD	FLOOR DRAIN	RT	RESILIENT TILE
FDTN	FOUNDATION	RTU	ROOF TOP UNIT
FE	FIRE EXTINGUISHER	RV	RIGID VINYL
FEC	FIRE EXTINGUISHER CABINET	S	SEALED
FG	FOOT GRILLE	SDF	STATIC DISSIPATIVE FLOORING
FHC	FIRE HOSE CABINET	SECT	SECTION
FIN	FINISHED	SGT	STRUCTURAL GLAZED TILE
FLR	FLOOR	SHR	SHOWER
FP	FILLER PANEL	SHT	SHEET
FT	FOOT/FEET	SIM	SIMILAR
FTG	FOOTING	SM	SPECIALIZED METAL
FURN	FURNISHED / FURNISHINGS	SOC	SLAB-ON-GRADE
FWP	FABRIC WRAPPED PANEL	SP	SAFETY PAD
GA	GAUGE / GAGE	SPEC	SPECIFY / SPECIFICATION
GALV	GALVANIZED	SQ	SQUARE
GFRG	GLASS FIBER REINFORCED CONCRETE	SS	SOLID SURFACE / SURFACING
GFRG	GLASS FIBER REINFORCED GYPSUM	SST	STAINLESS STEEL
GL	GLASS	ST	STONE
GLMT	GLASS MOSAIC TILE	STC	SOUND TRANSMISSION CLASS
GLMU	GLASS MASONRY UNIT	STD	STANDARD
GLT	GLASS TILE	STL	STEEL
GST	GLASS STAIR TREAD	STOR	STORAGE
GW	GYPSUM WALL BOARD	STRUCT	STRUCTURE / STRUCTURAL
GYP	GYPSUM	SUSP	SUSPENDED
HDW	HARDWARE	SV	SHEET VINYL
HM	HOLLOW METAL	SWC	SPECIAL WALL COATING
HORIZ	HORIZONTAL	T	TREAD
HOSP	HOSPITAL	TB	TACK BOARD
HP	HIGH POINT	TBD	TO BE DETERMINED
HPC	HIGH PERFORMANCE COATING	TEMP	TEMPORARY
HPL	HIGH PRESSURE DECORATIVE LAMINATE	TER	TERRAZZO
HR	HANDRAIL	TERB	TERRAZZO BASE
HSS	HOLLOW STRUCTURAL SECTION	TEXT	TEXTURE
HT	HEIGHT	THK	THICK(NESS)
HVAC	HEATING-VENTILATING-AIR CONDITIONING	TLT	TILE
HWB	HEAT WELDING BEAD	TOS	TOP OF STEEL
ID	INSIDE DIAMETER	TOW	TOP OF WALL
INST	INSTALLED	TP	TANGENT POINT
INSUL	INSULATION / INSULATED	TS	TACKABLE SURFACE
INT	INTERIOR	TRSLT	TRANSLUCENT
JAN	JANITOR	TYP	TYPICAL
JOINT	JANITOR JOINT	T&G	TONGUE & GROOVE
KS	KITCHEN	UC	UNDERCOUNTER
KITCHEN	KITCHEN SPACE	UPH	UPHOLSTERY
LAB	LABORATORY	UNO	UNLESS NOTED OTHERWISE
LAM	LABORATORY	VAC	VACUUM
LAV	LAVATORY	VCT	VINYL COMPOSITION TILE
LGT	LENGTH	VEST	VESTIBULE
LH	LEFT HAND	VET	VINYL ENHANCED TILE
LIN	LINE	VIF	VERIFY IN FIELD
LP	LOW POINT	VNL	VINYL
LT	LIGHT	VTR	VENT THROUGH ROOF
LWT	LIGHTWEIGHT	VWC	VINYL WALL COVERING
LVT	LUXURY VINYL TILE	WAF	WOOD ATHLETIC FLOORING
		WC	WATER CLOSET
		WCV	WALL COVERING
		WD	WOOD
		WDWTR	WINDOW TREATMENT
		WP	WORK POINT
		WPC	WOOD PANEL CEILING
		WT	WEIGHT



Webster University
Interdisciplinary Science
Building

CANNONDESIGN

1100 Clark Avenue
St. Louis, Missouri 63102
T: 314.241.6250
F: 314.241.2570

William Tao & Associates, Inc.
MERFP Engineer
7955 Manchester Road, Suite 125
St. Louis, MO 63143
314-884-7600

David Mason & Associates, Inc.
Structural & Civil Engineer
800 South Vandeventer Avenue
St. Louis, MO 63110
314.534.1053

Faith Group
Technology
3101 S. Hanley Rd., Suite 100
St. Louis, MO 63143
314.591.2229

Kuhmann Lavitt, Inc.
Environmental Graphics & Signage
7400 Pershing Ave.
St. Louis, MO 63130
314.725.6616

KWA Architects
Architecture
8721 Litzinger Road
St. Louis, MO 63124
314.962.2560

Spellman Brady & Company
Interior Designer
8251 Maryland Avenue, Suite 300
St. Louis, MO 63105
314.862.0070

SWT Design
Landscape Architect
7722 Big Bend Blvd
St. Louis, MO 63119
314.644.5700

Webb Engineering Services, Inc.
Planning & Fire Protection
1400 S. 3rd Street, Suite 201
St. Louis, MO 63104
314.588.0600

CONFORMED SET 01 JUL 2016

No.	Description	Date
-----	-------------	------

Drawing Title:

SYMBOLS &
ABBREVIATIONS

Project No.: 04561.01 Checked by:

A0001