



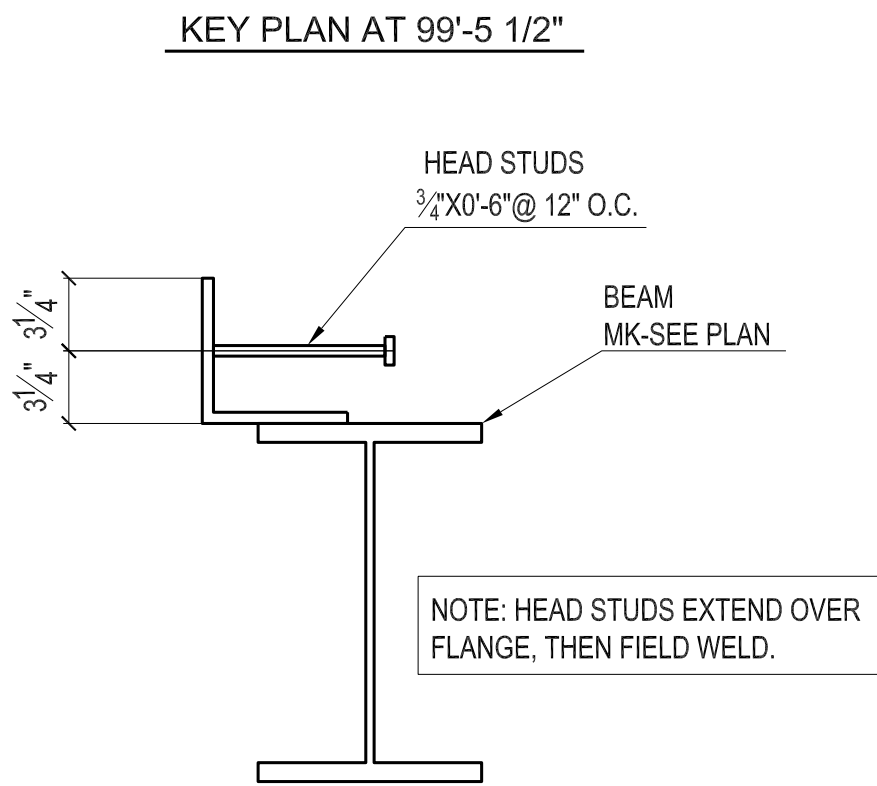

HEAD STUDS FIELD WELD DETAIL

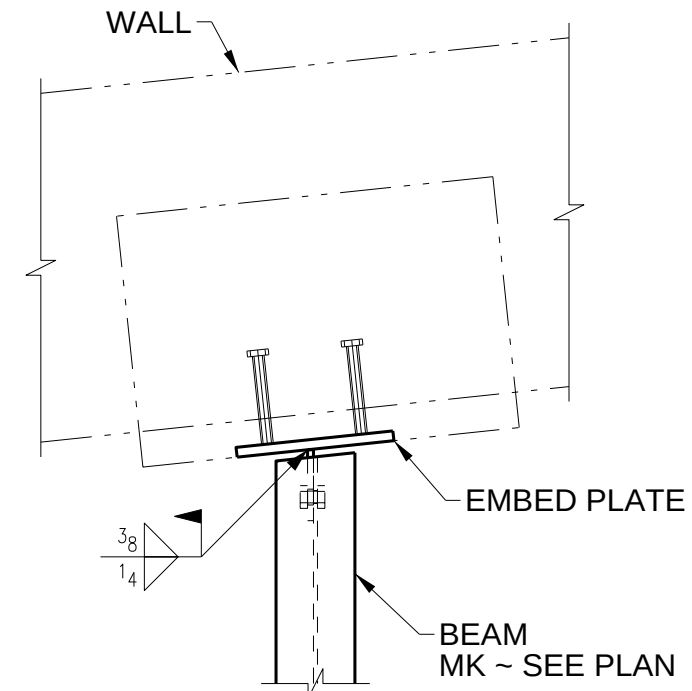




DETAIL - 1

NOTES:

- #1,  DENOTES FOR LOCATION OF SHIPPING MARK.
-  INDICATES MOMENT CONNECTION.
-  INDICATES DIRECTION OF SLOPE DOWNWARD
-  INDICATES VERTICAL BRACE
- #2, ALL ELEVATION SHOWN INDICATE MAIN PART TOP LEVEL.
- #3, U.N.O. () LOCATE THE WEB OF BEAM AT SOUTH OR WEST SIDE OF SHEAR TAB.
- #4, (x) BELOW THE PART MARK ON FRAMING PLANS INDICATES THE NUMBER OF HEADED STUD PER BENT PLATE TO BE FIELD WELD.

ATLAS IRON WORKS
ST. LOUIS, MO.

Project:	WEBSTER UNIVERSITY INTERDISCIPLINARY SCIENCE BUILDING				
Customer:	PARIC CORPORATION				
Owner:	WEBSTER UNIVERSITY				
Location:	WEBSTER GUOVES,MO 63119				
Dwn:	TLI	Date:	06/30/2016	Ckd:	LJ Date: 07/18/2016
Job No.	A16013		BAT:	DWG#: E9A	

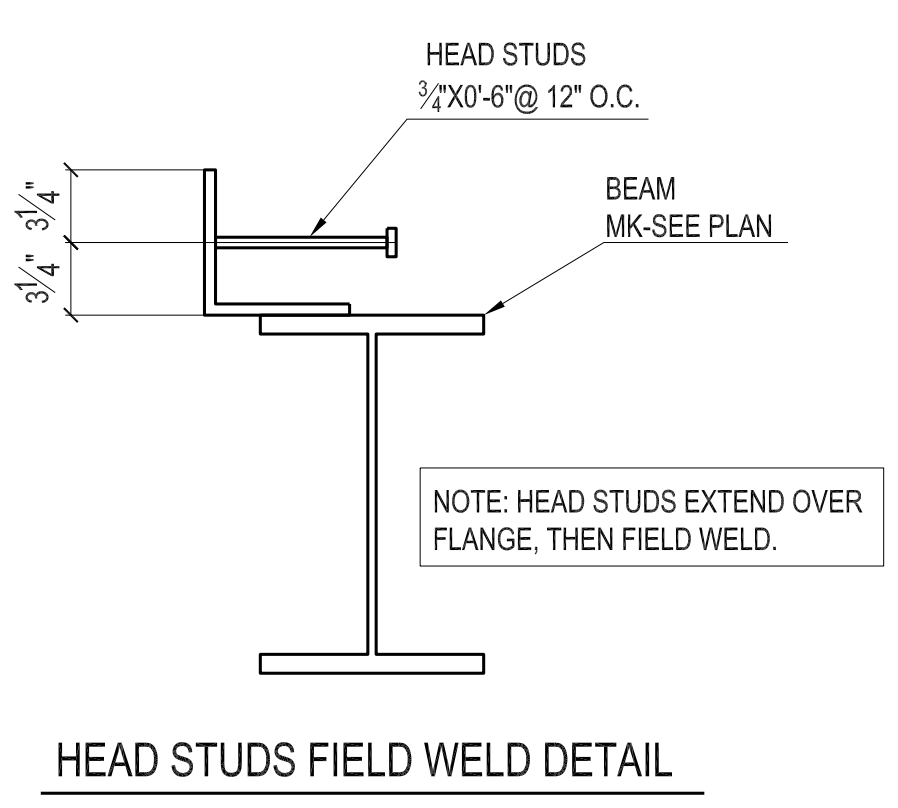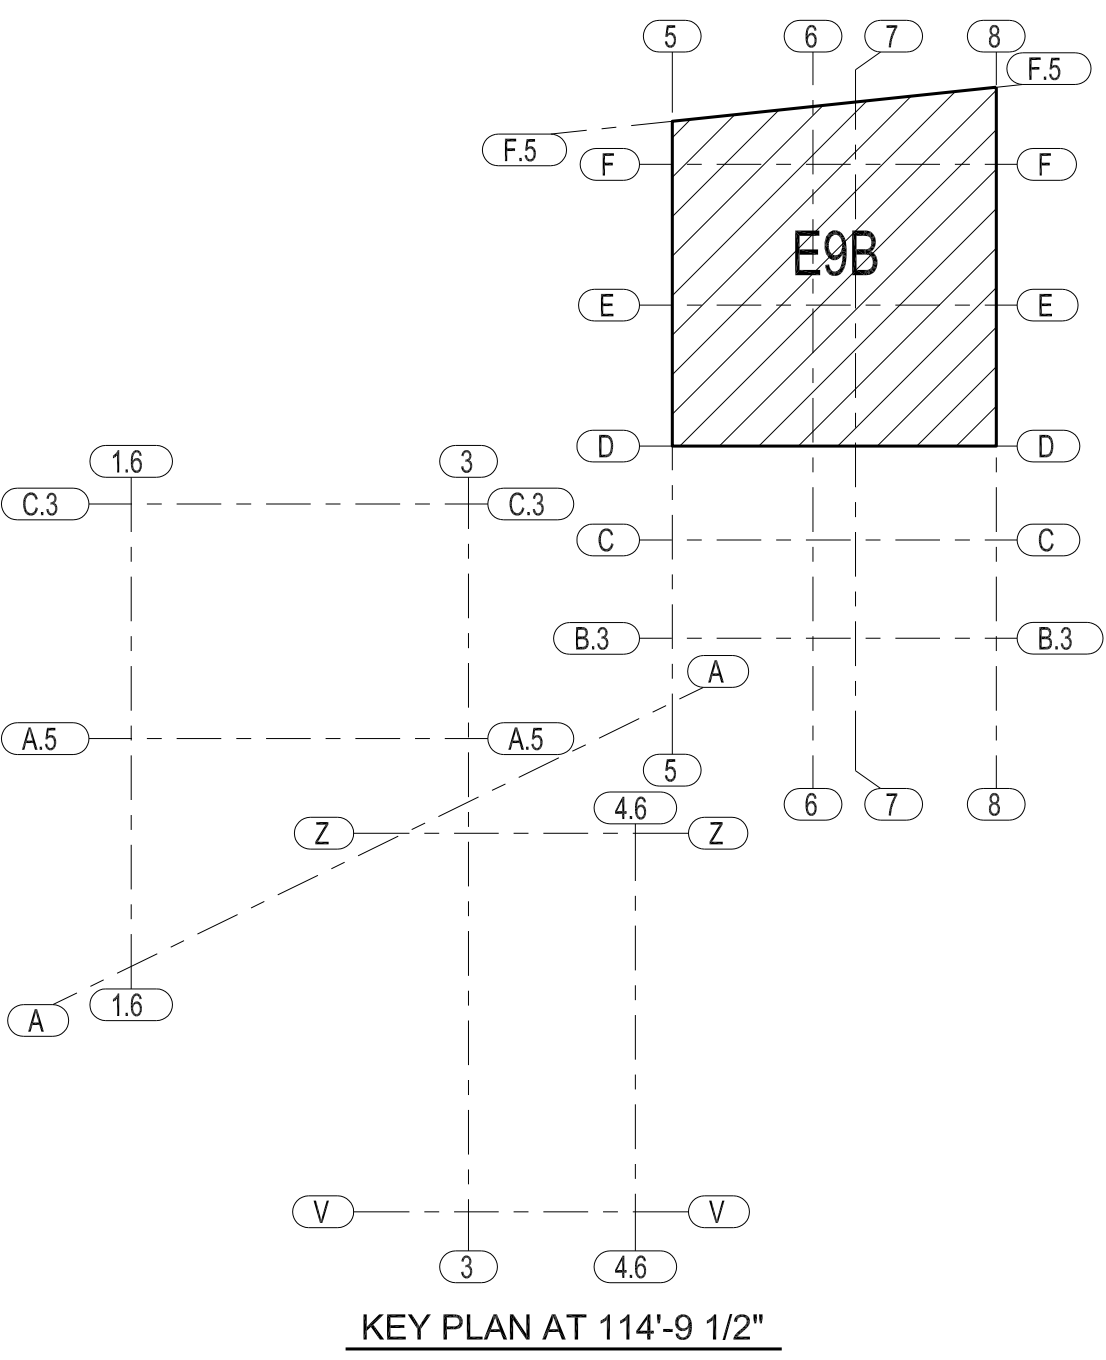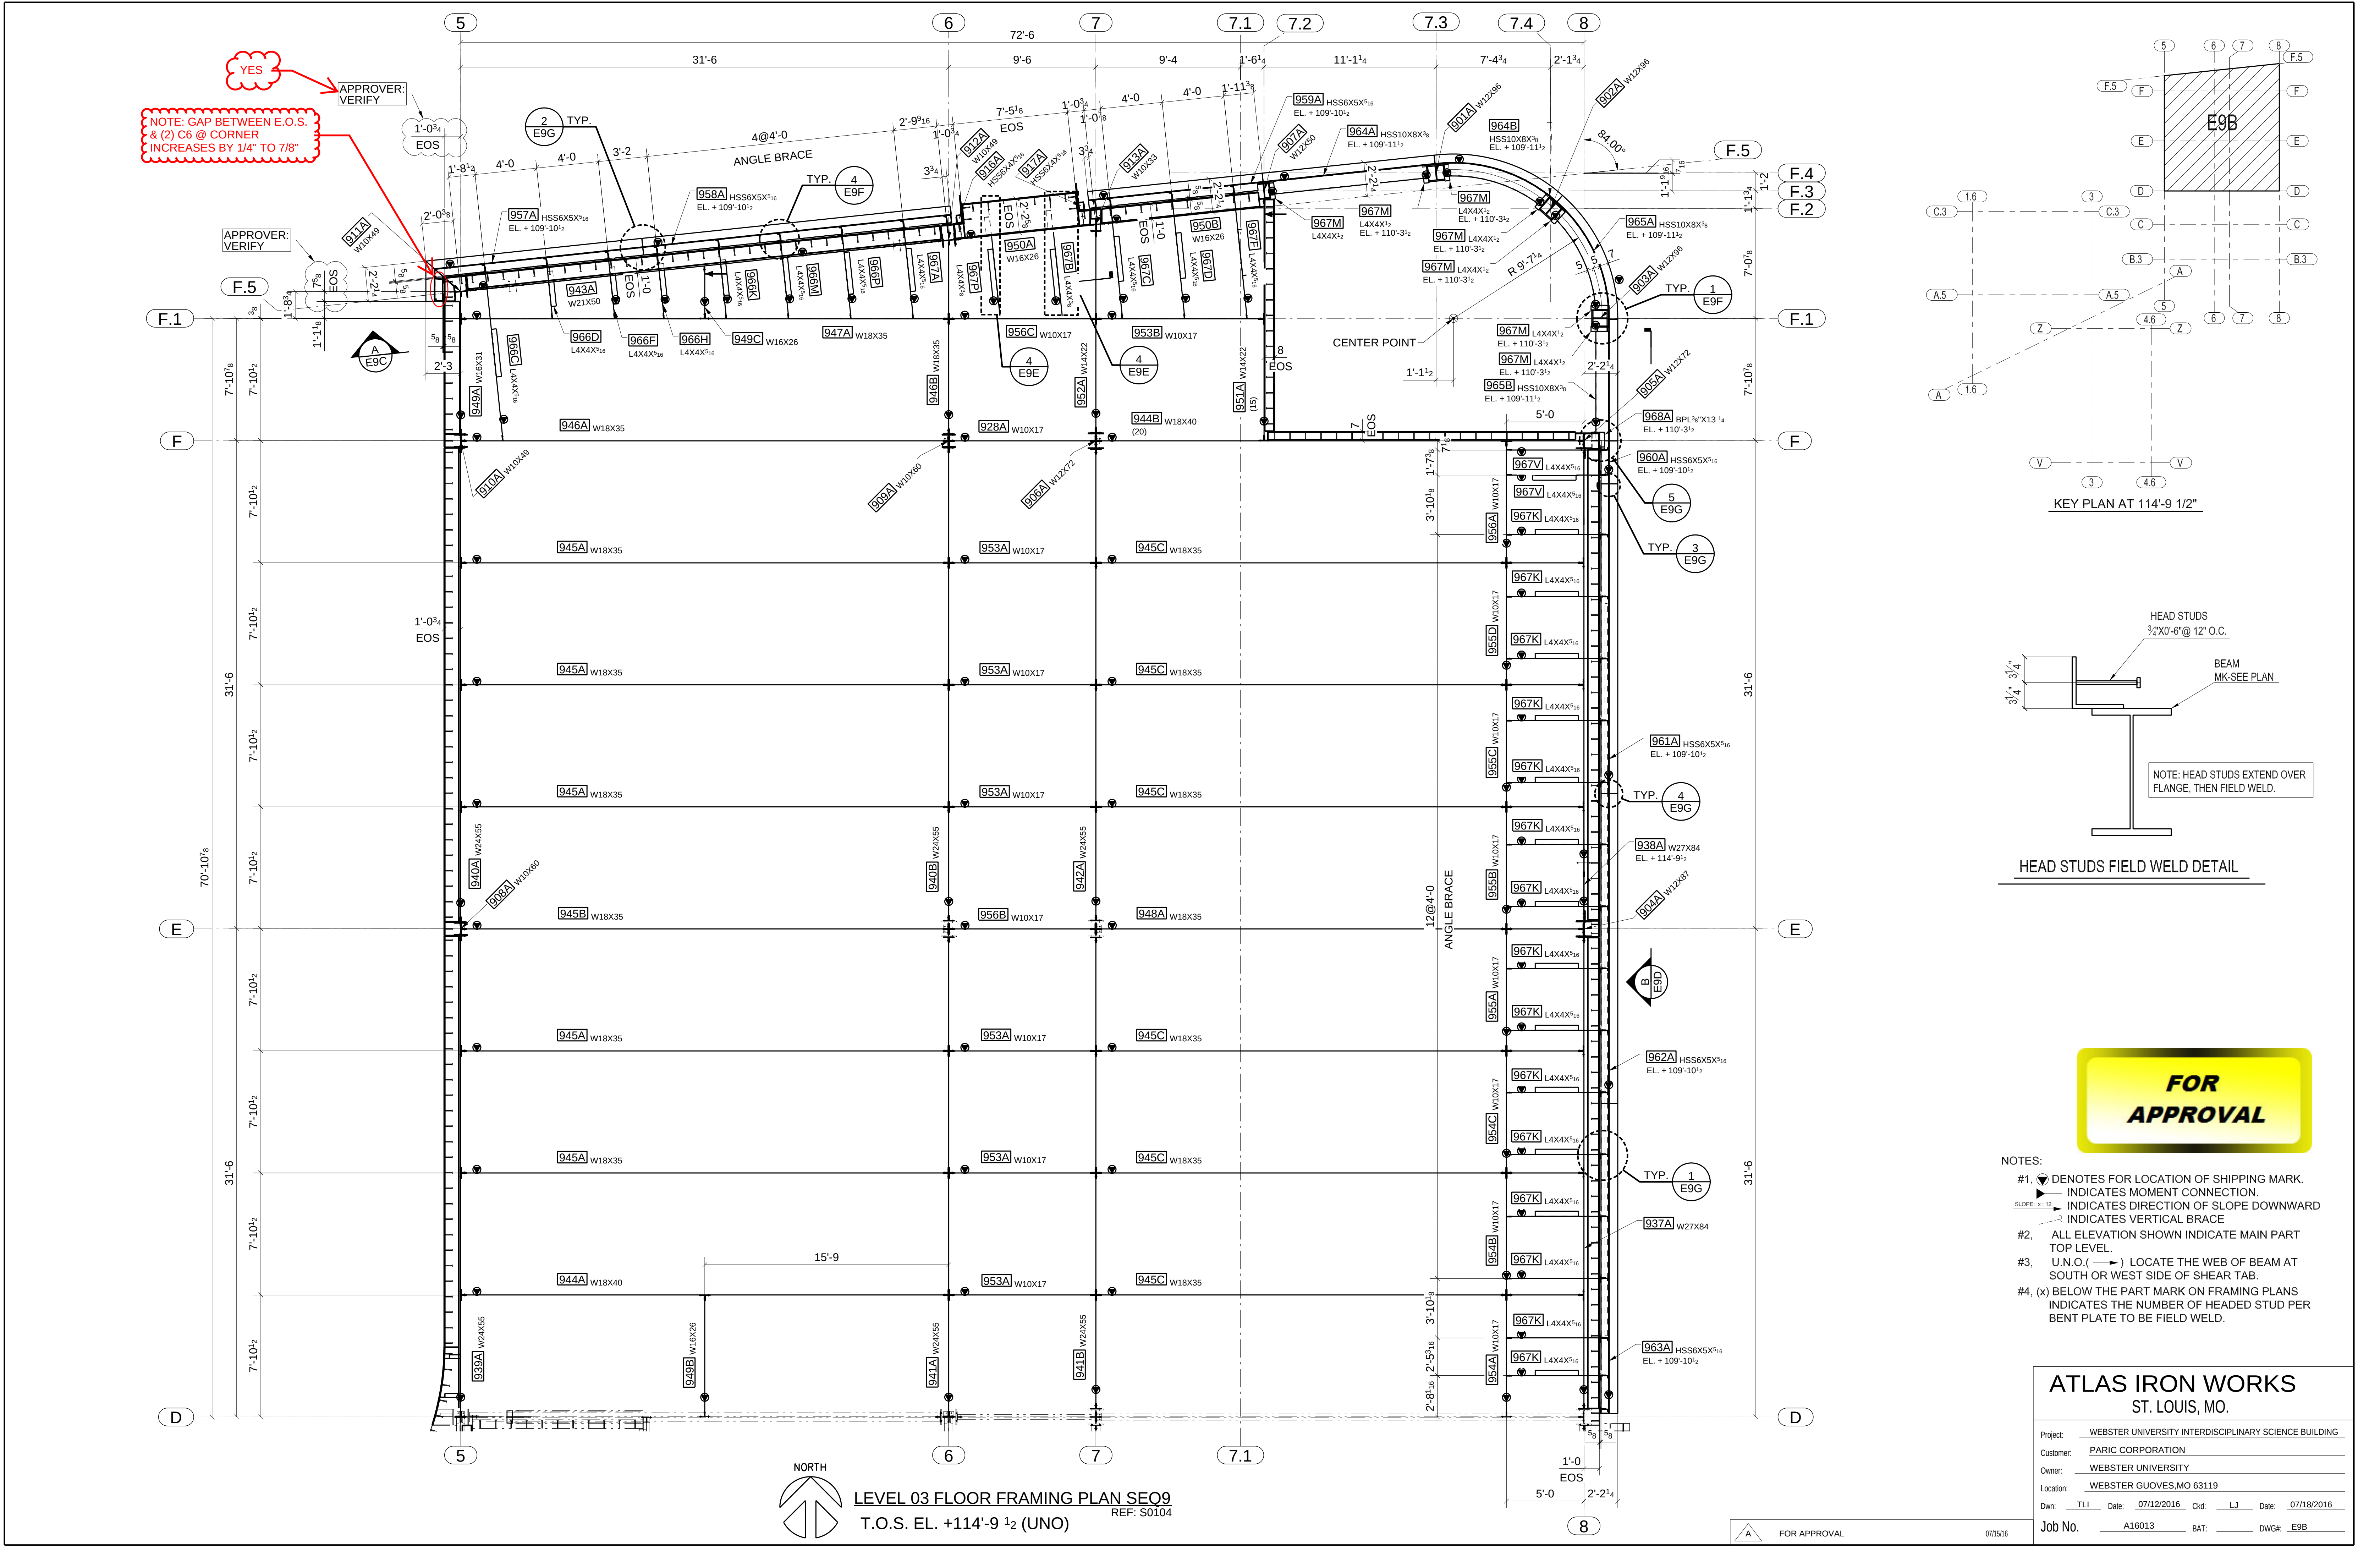


FOR APPROVAL


- NOTES:
- #1. (V) DENOTES FOR LOCATION OF SHIPPING MARK.
 - (M) INDICATES MOMENT CONNECTION.
 - (SLOPE: 1:12) INDICATES DIRECTION OF SLOPE DOWNWARD.
 - (V) INDICATES VERTICAL BRACE.
 - #2. ALL ELEVATION SHOWN INDICATE MAIN PART TOP LEVEL.
 - #3. U.N.O. (→) LOCATE THE WEB OF BEAM AT SOUTH OR WEST SIDE OF SHEAR TAB.
 - #4. (X) BELOW THE PART MARK ON FRAMING PLANS INDICATES THE NUMBER OF HEADED STUD PER PENT PLATE TO BE FIELD WELD.

ATLAS IRON WORKS
ST. LOUIS, MO.


Project:	WEBSTER UNIVERSITY INTERDISCIPLINARY SCIENCE BUILDING			
Customer:	PARIC CORPORATION			
Owner:	WEBSTER UNIVERSITY			
Location:	WEBSTER GUOVES, MO 63119			
Dwn:	TLI	Date:	07/12/2016	Ckd: LJ Date: 07/18/2016
Job No.	A16013	BAT:		DWG#: E9B

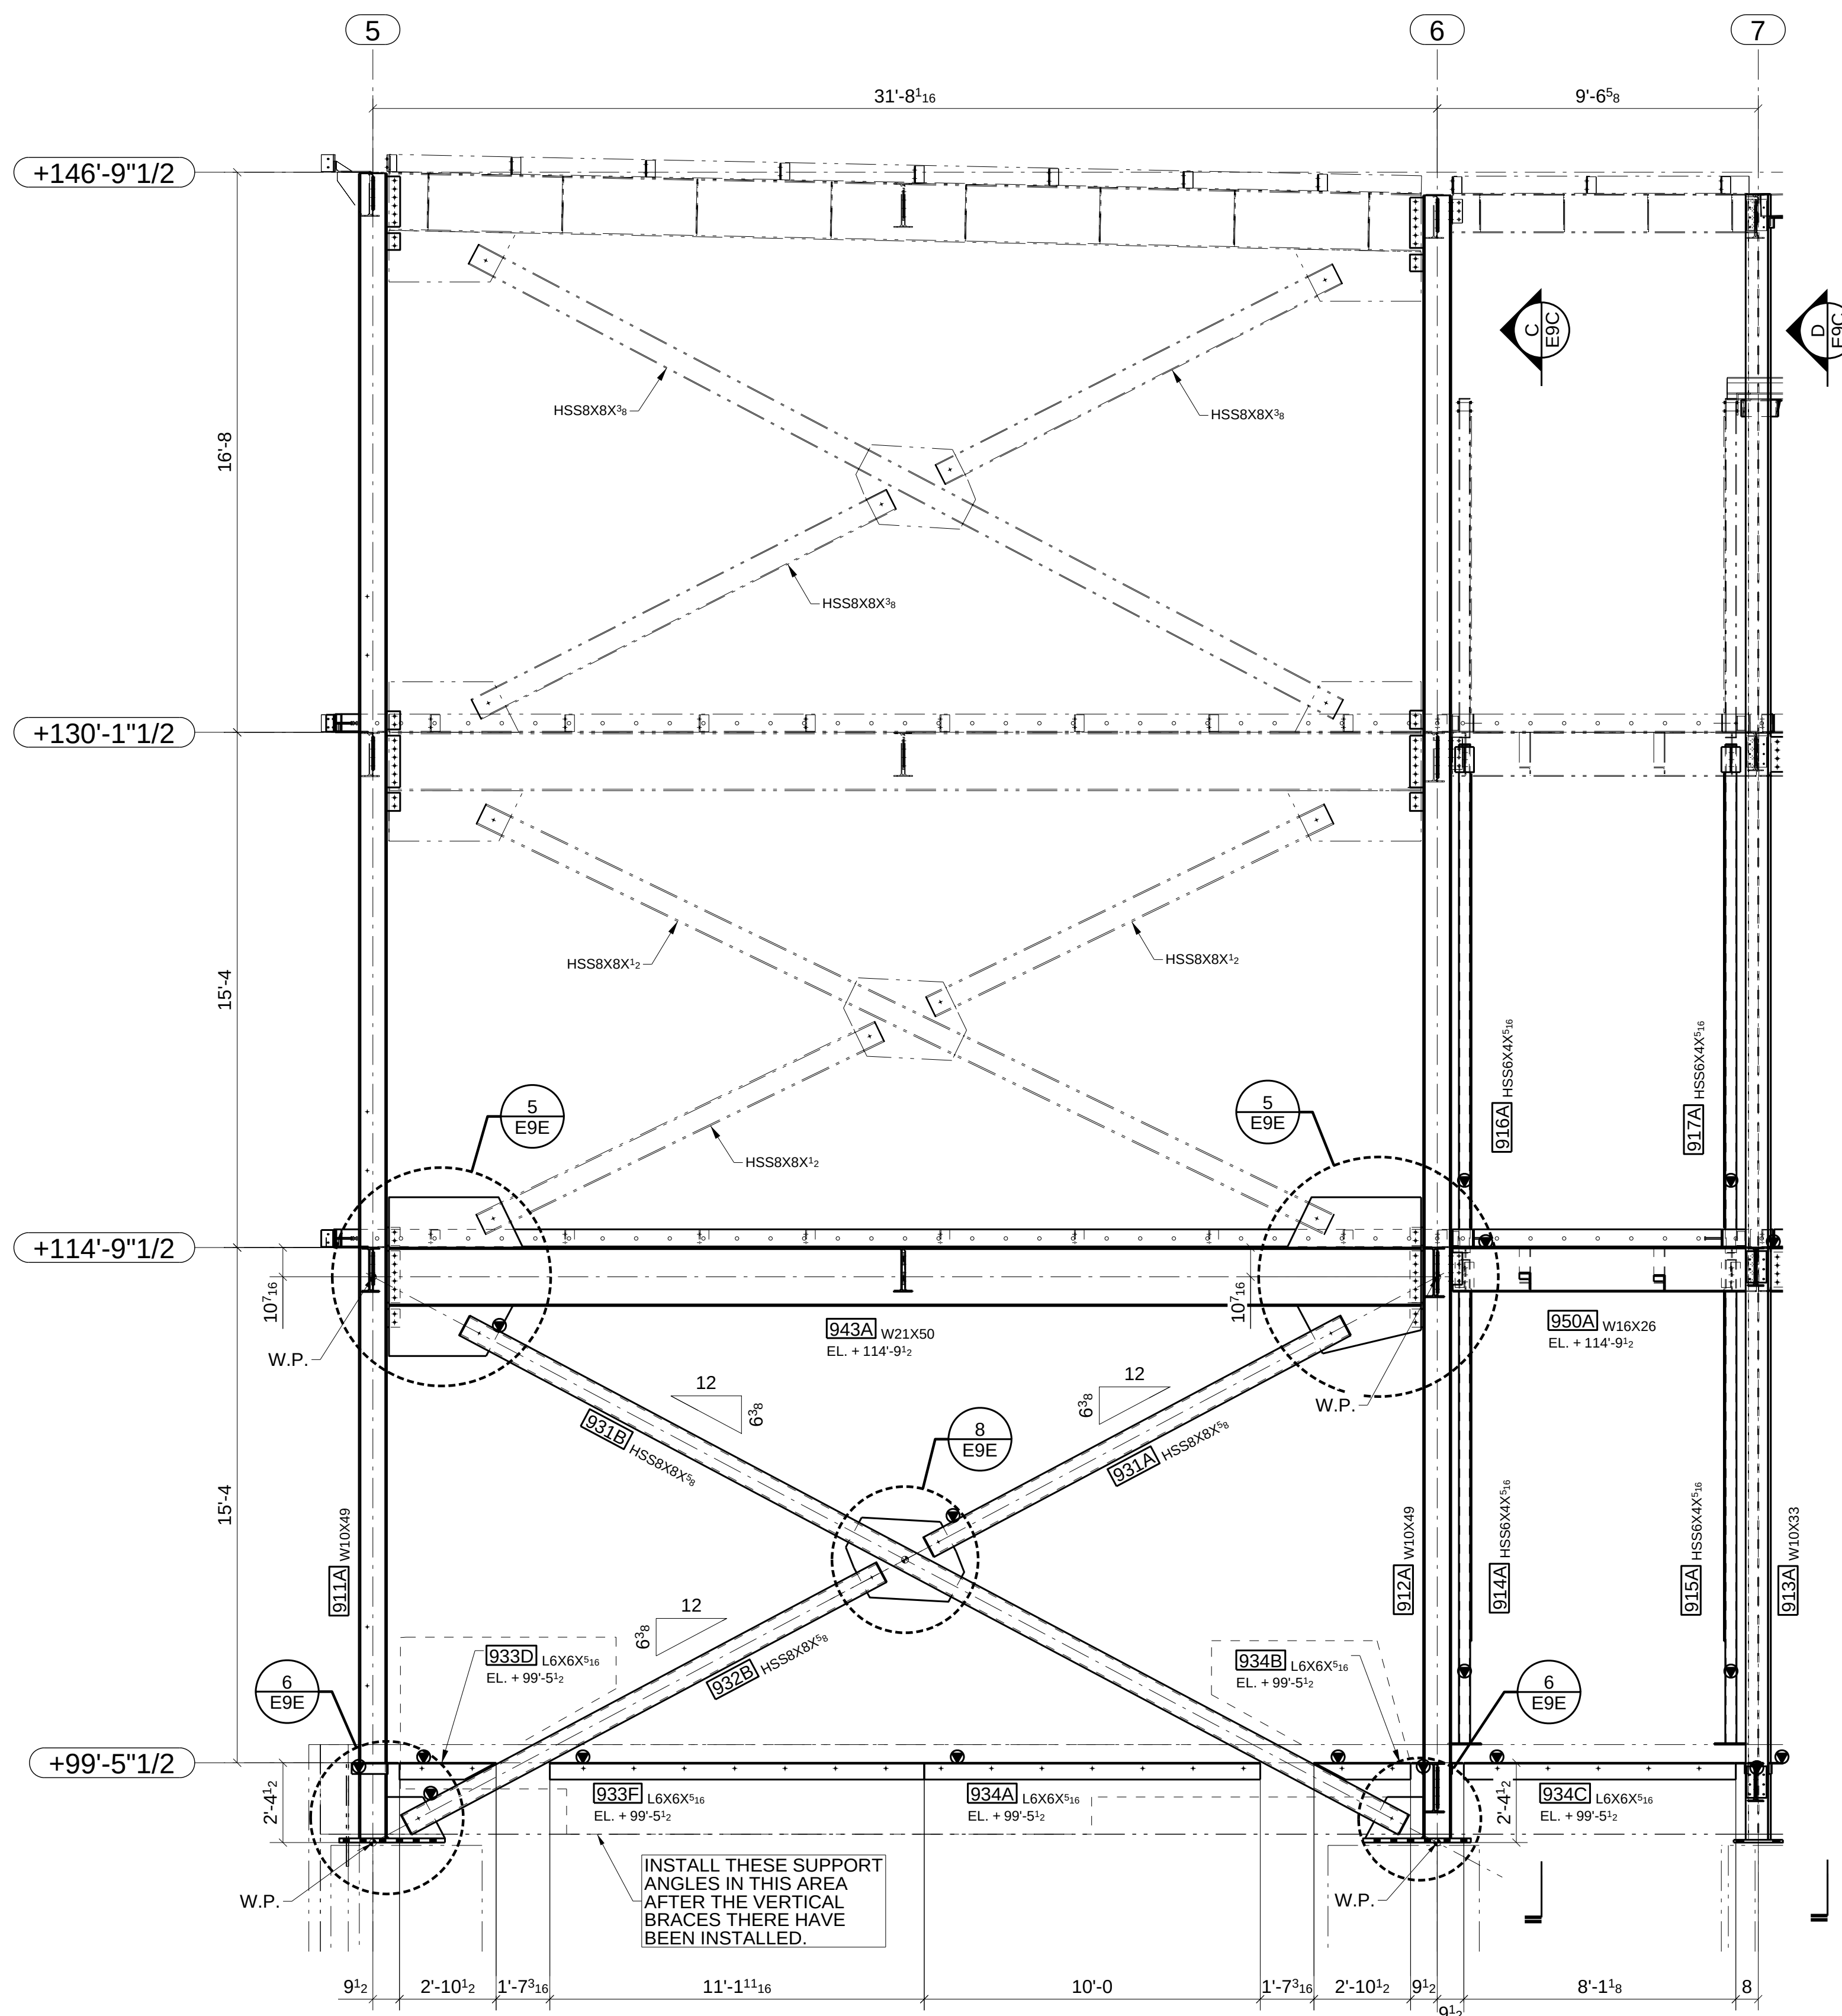

A SECTION
E9B ELEVATION ON LINE F.5

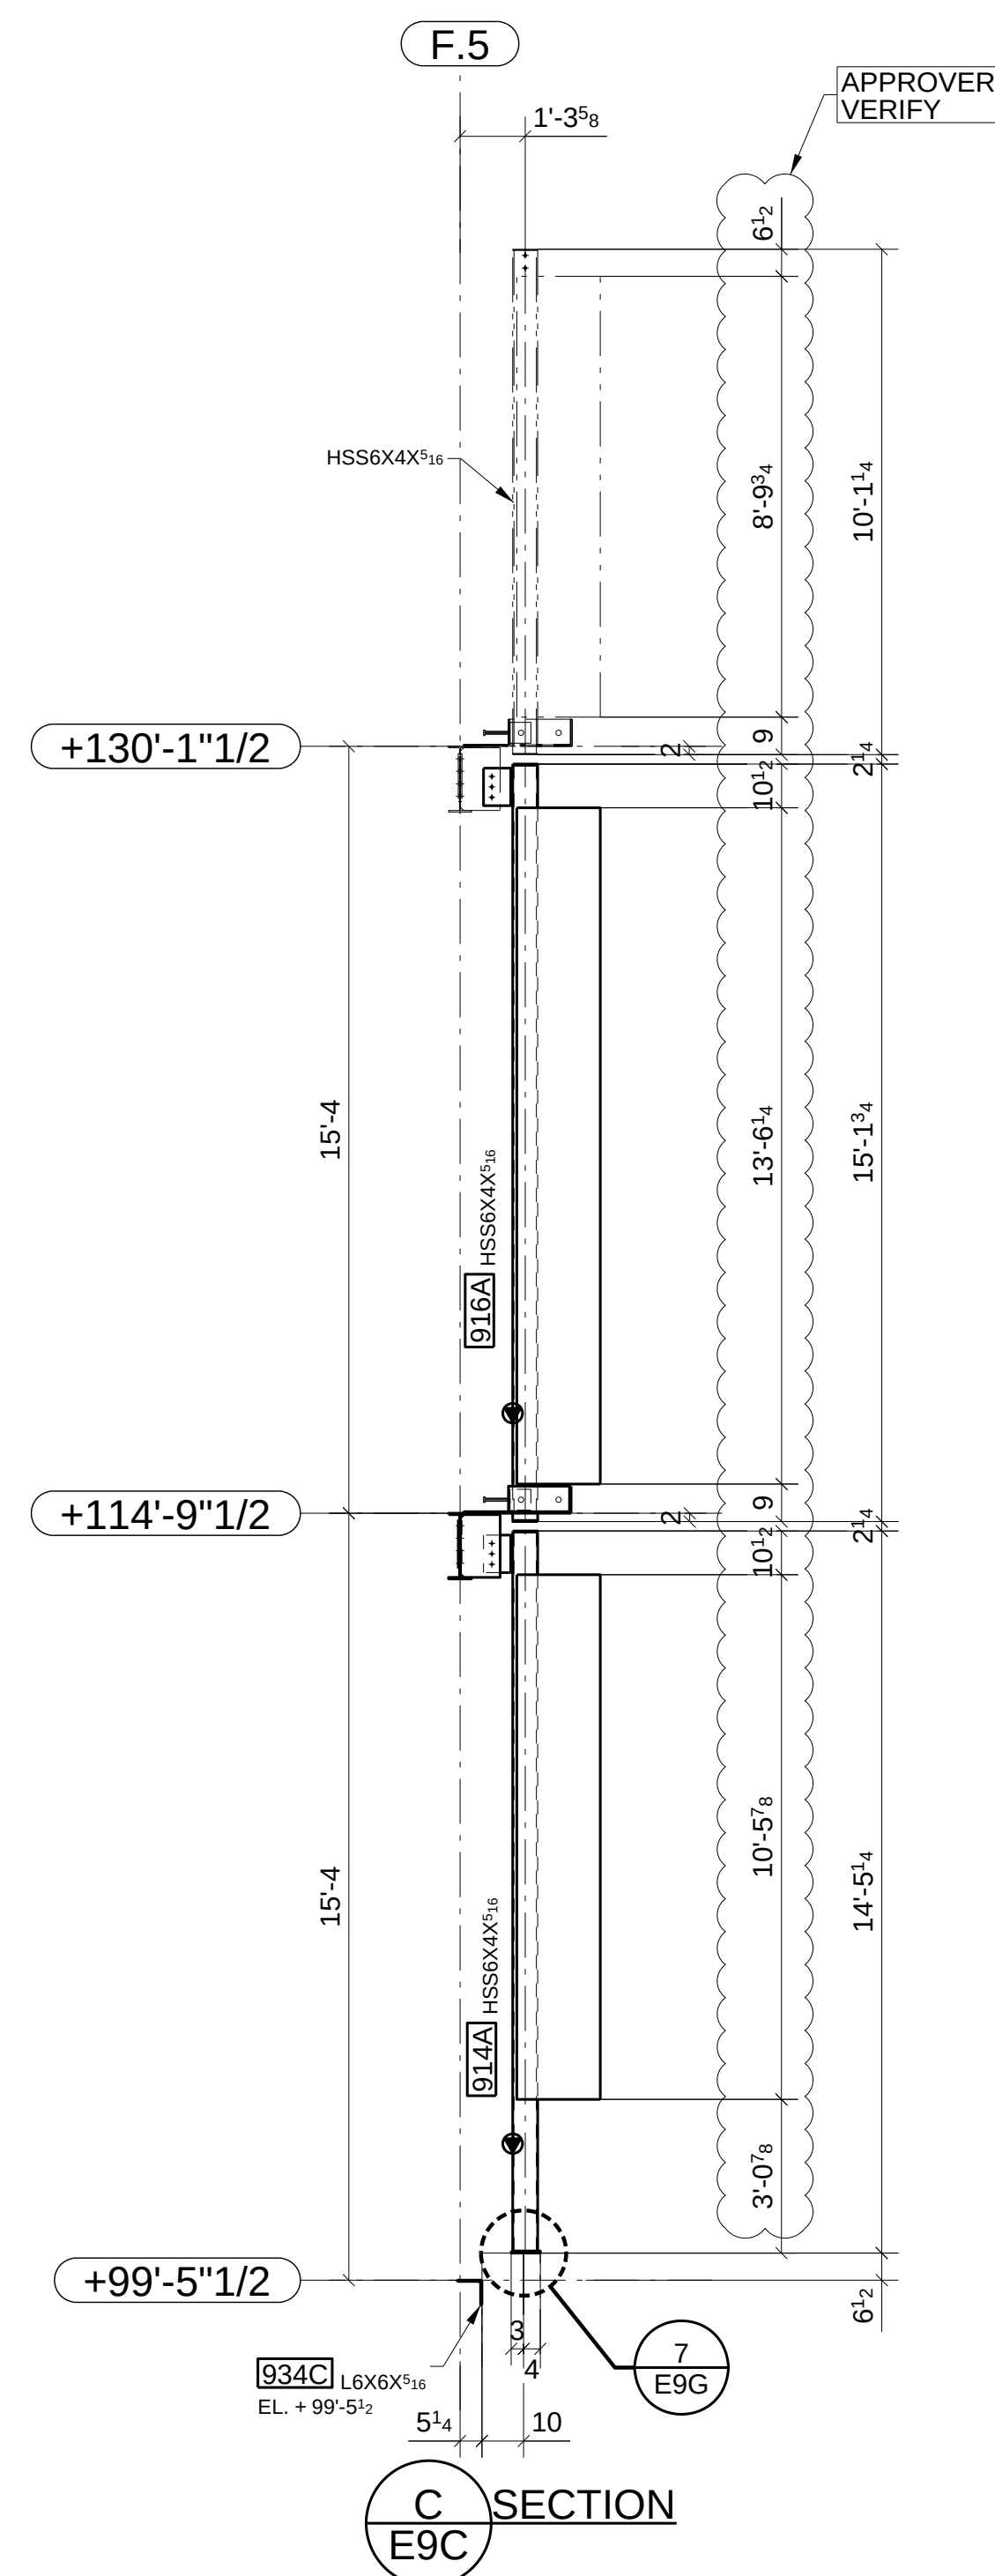

C SECTION
E9C

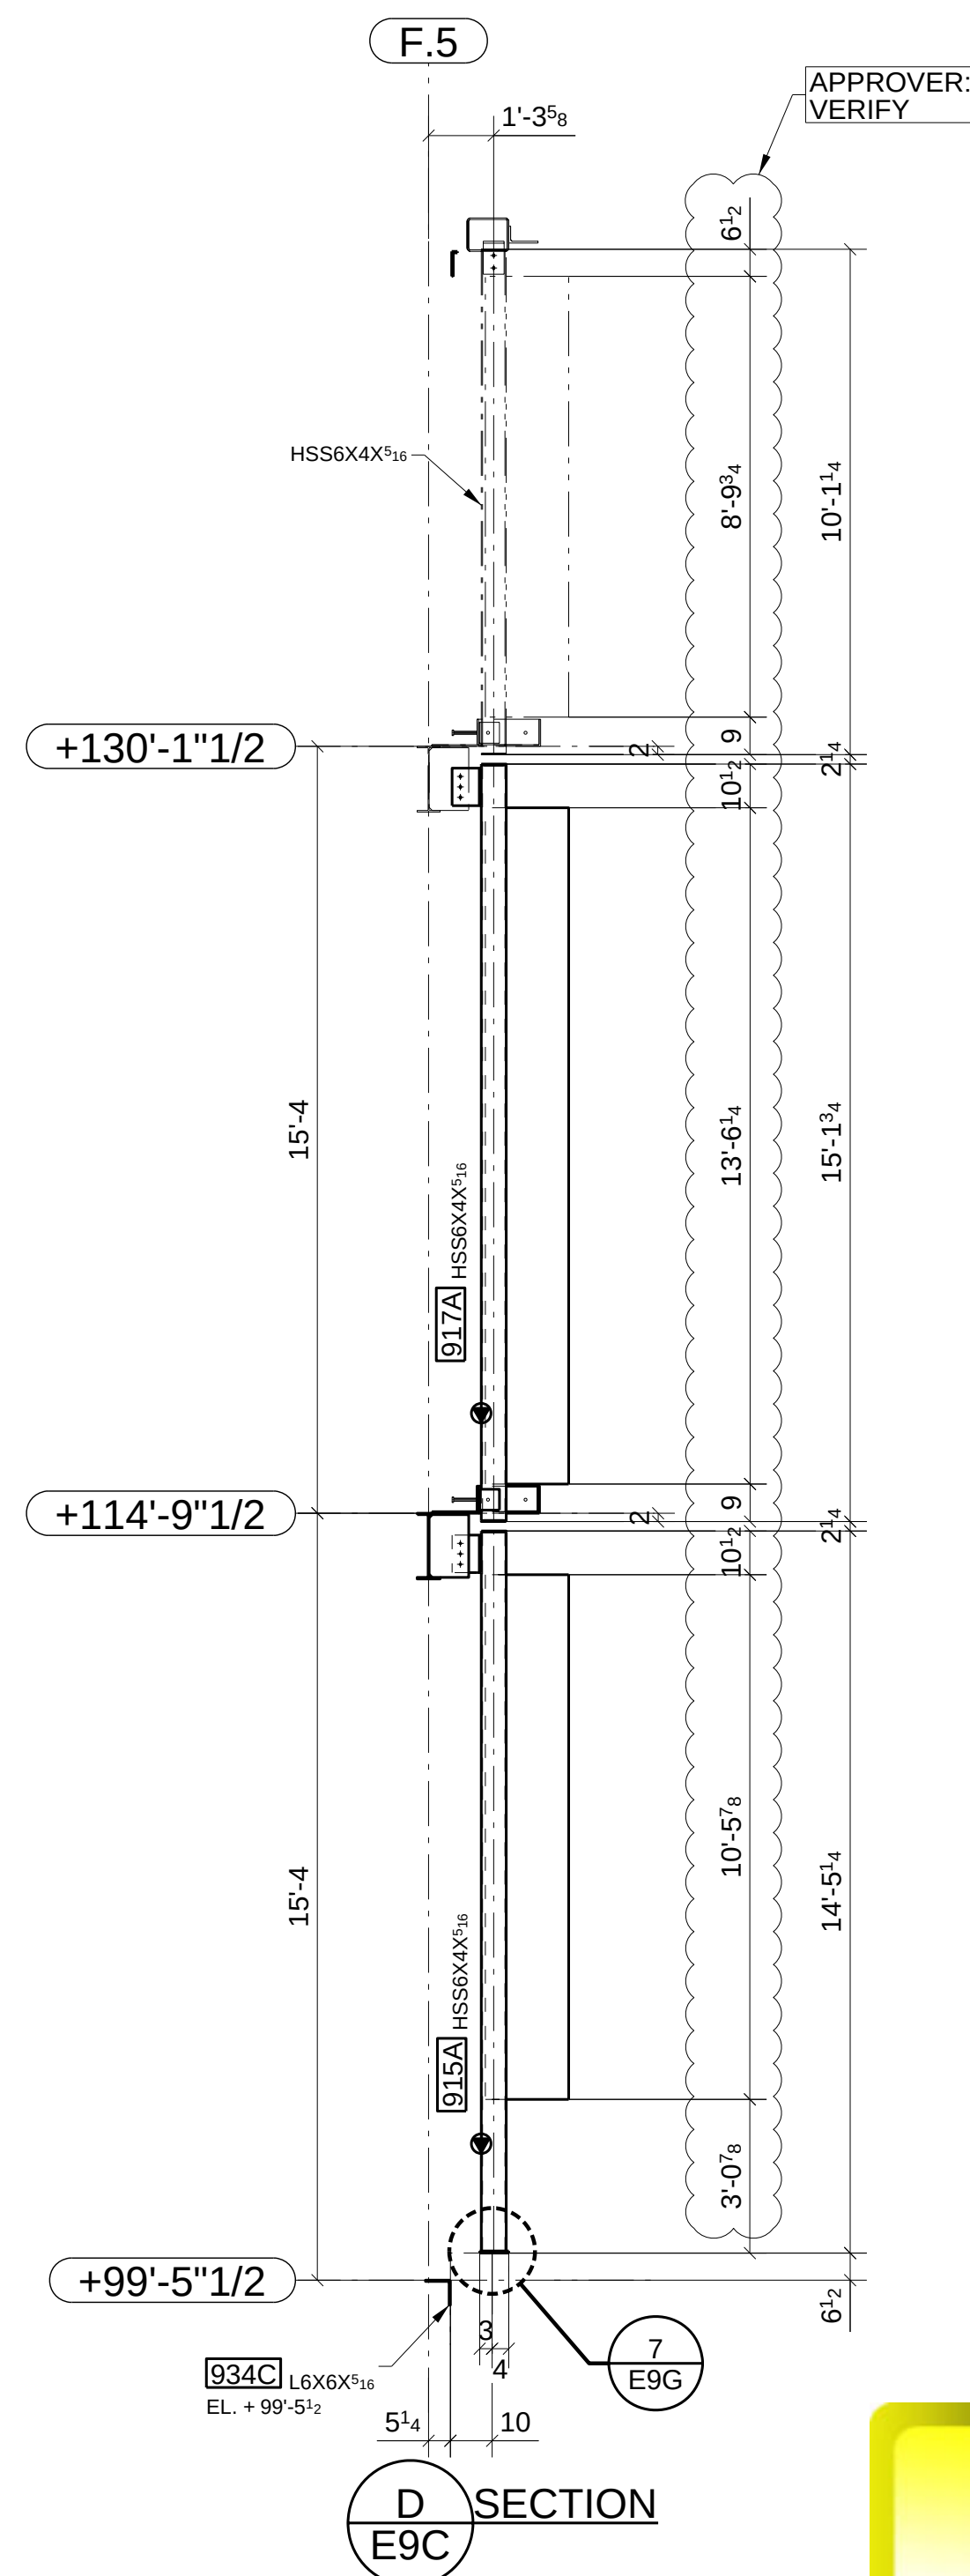

D SECTION
E9C

**FOR
APPROVAL**

ATLAS IRON WORKS
ST. LOUIS, MO.

Project: WEBSTER UNIVERSITY INTERDISCIPLINARY SCIENCE BUILDING
Customer: PARIC CORPORATION
Owner: WEBSTER UNIVERSITY
Location: WEBSTER GUOVES, MO 63119
Dwn: TLI Date: 07/12/2016 Ckd: LJ Date: 07/18/2016
Job No. A16013 BAT: DWG#: E9C



BEAM
MK ~ SEE PLAN

WALL

a


S

DOUBLE ANGLE

a

EMBED PLATE

DETAIL - 1

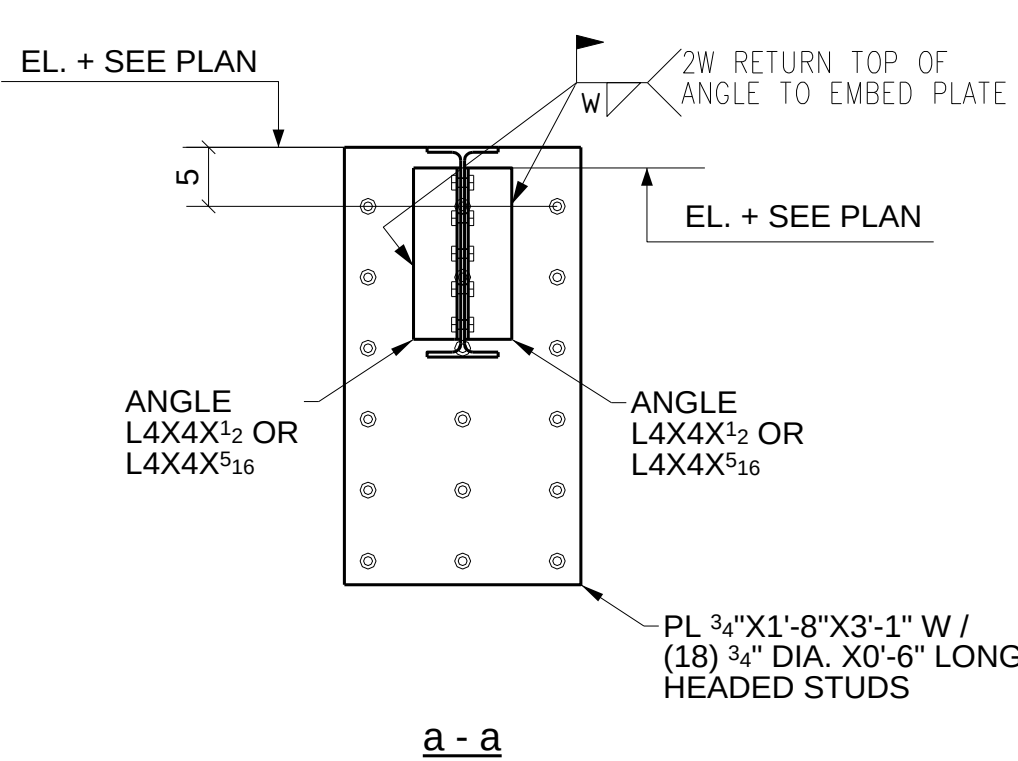

**FOR
APPROVAL**

ATLAS IRON WORKS
ST. LOUIS, MO.

Project: WEBSTER UNIVERSITY INTERDISCIPLINARY SCIENCE BUILDING


Customer: PARIC CORPORATION

Owner: WEBSTER UNIVERSITY


Location: WEBSTER GROVES, MO 63119

Dwn: TLI Date: 07/14/2016 Ckd: LJ Date: 07/18/2016


Job No. A16013 RAT: DWG#: E9D

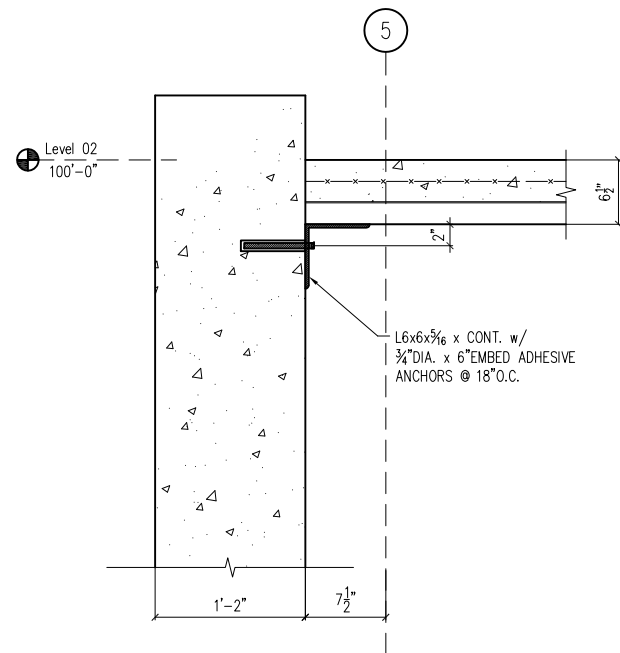


DETAIL - ①
REF: 16/S0303

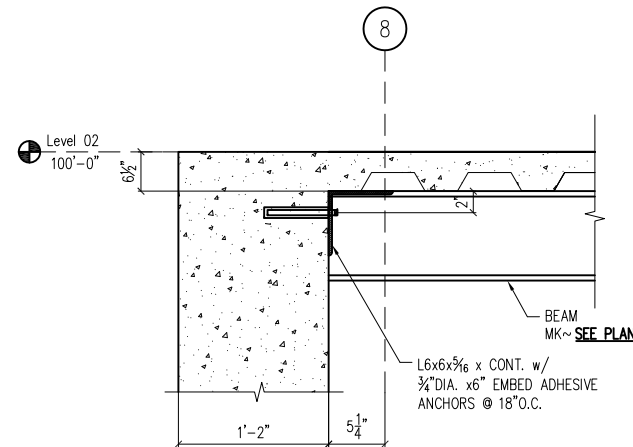

DETAIL - ②
REF: 2/S0300

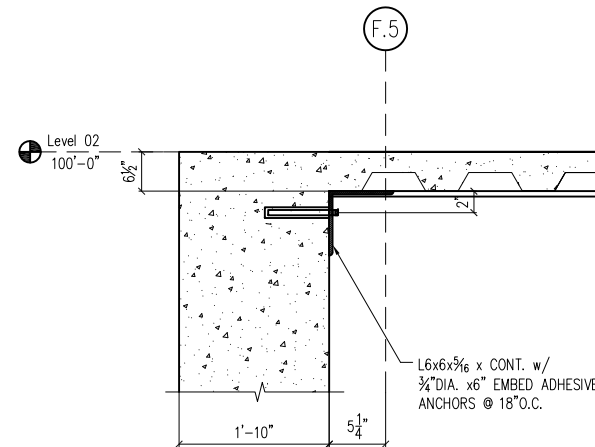


DETAIL - ③
REF: 17/S0300

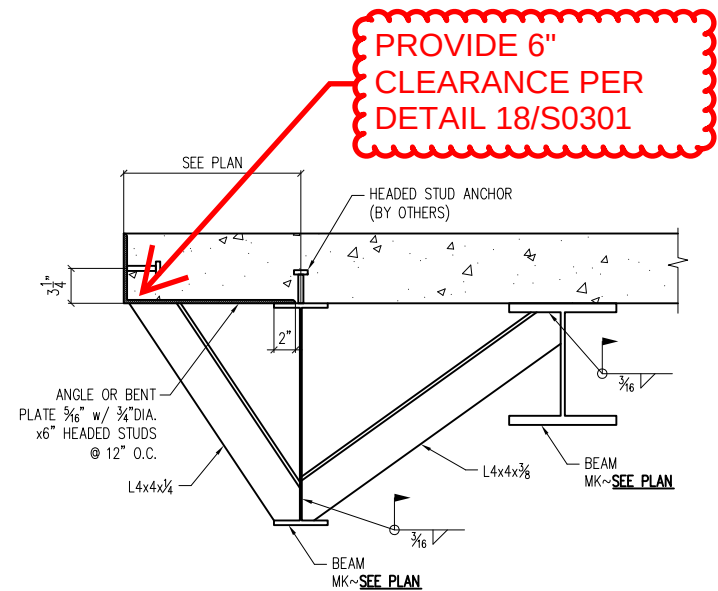


DETAIL - ④
REF: 26/S0002

SCHEDULE 1		SCHEDULE 2	
LOCATION	WELD LENGTH	LOCATION	WELD LENGTH
GRID F.5/5-6	12"	GRID E-F/8	12"
		GRID F.5/5-6	10"

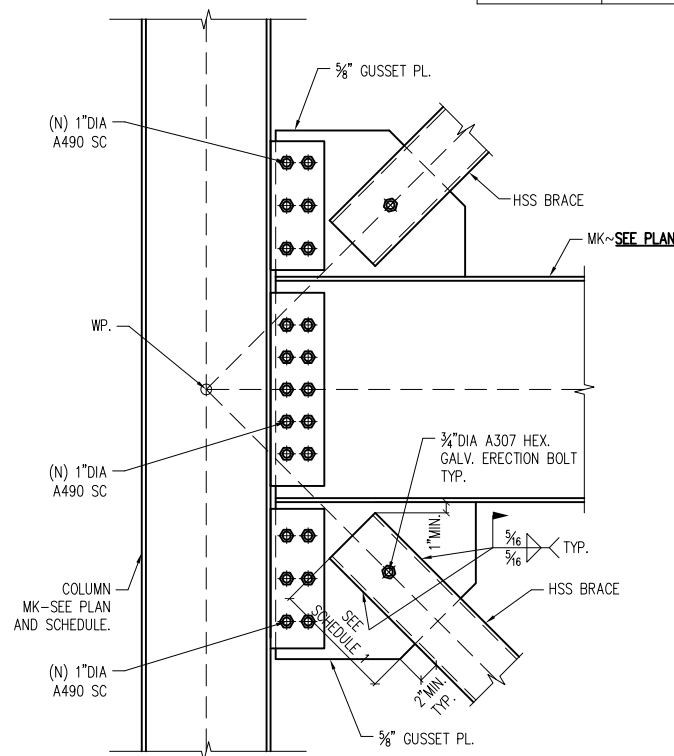


DETAIL - ⑤
REF: 4/S0304

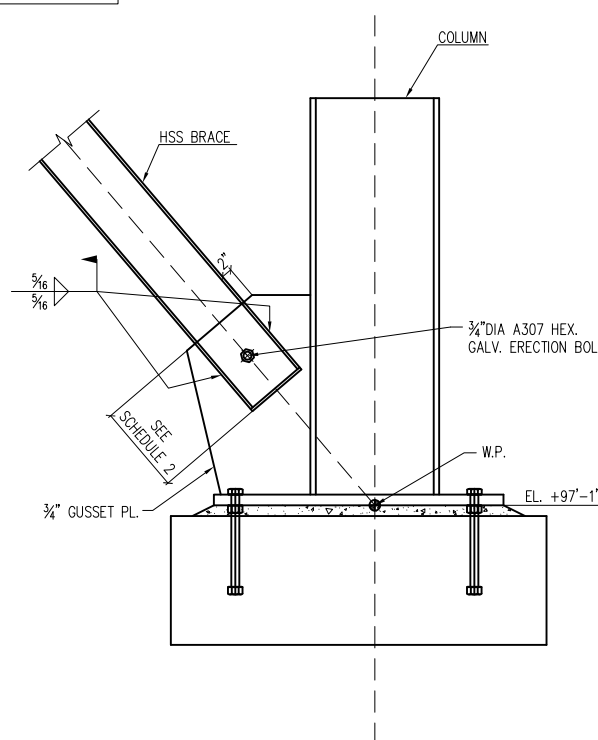


DETAIL - ⑥
REF: 2/S0304

SCHEDULE 3	
LOCATION	WELD LENGTH
GRID E-F/8	20"

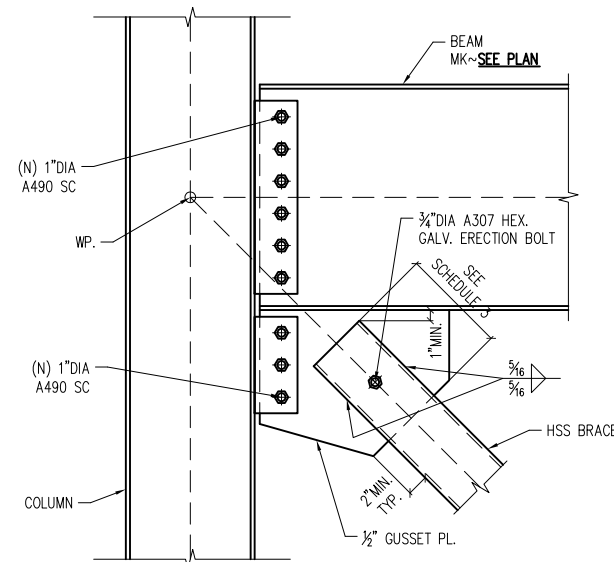

DETAIL - ⑦
REF: 2/S0304

SCHEDULE 4	
LOCATION	WELD LENGTH
GRID F.5/5-6	8"

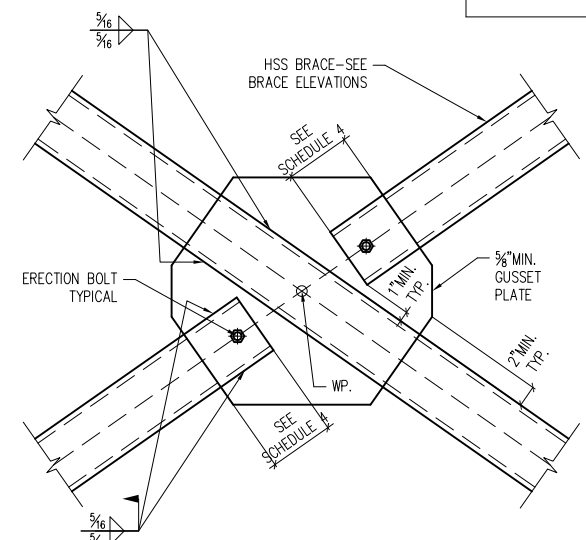

DETAIL - ⑧
REF: 5/S0304





FOR APPROVAL

ATLAS IRON WORKS
ST. LOUIS, MO.

Project: WEBSTER UNIVERSITY INTERDISCIPLINARY SCIENCE BUILDING
Customer: PARIC CORPORATION
Owner: WEBSTER UNIVERSITY
Location: WEBSTER, GUOVES, MO 63119
Dwn: ZZ Date: 07/15/16 Ckd: LJ Date: 07/15/16
Job No. A16013 BAT: DWG#: E9E

FOR APPROVAL

07-15-16





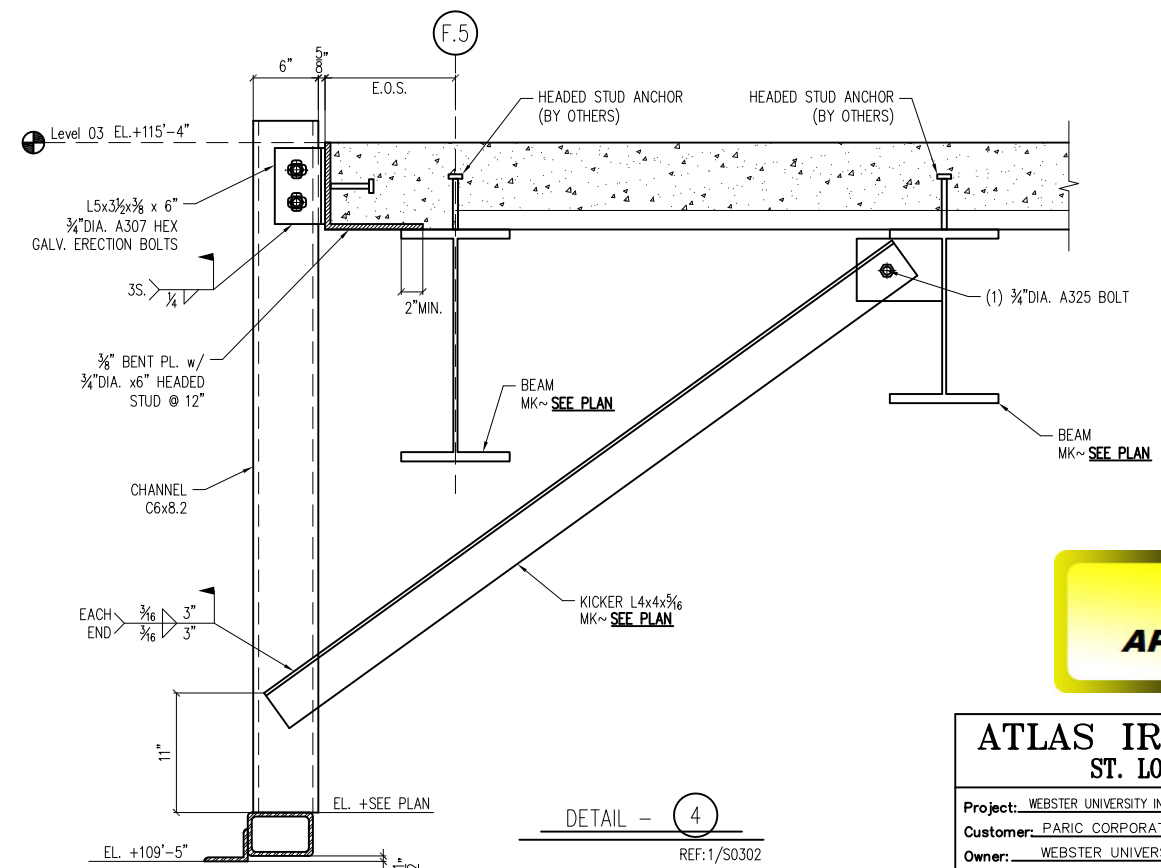
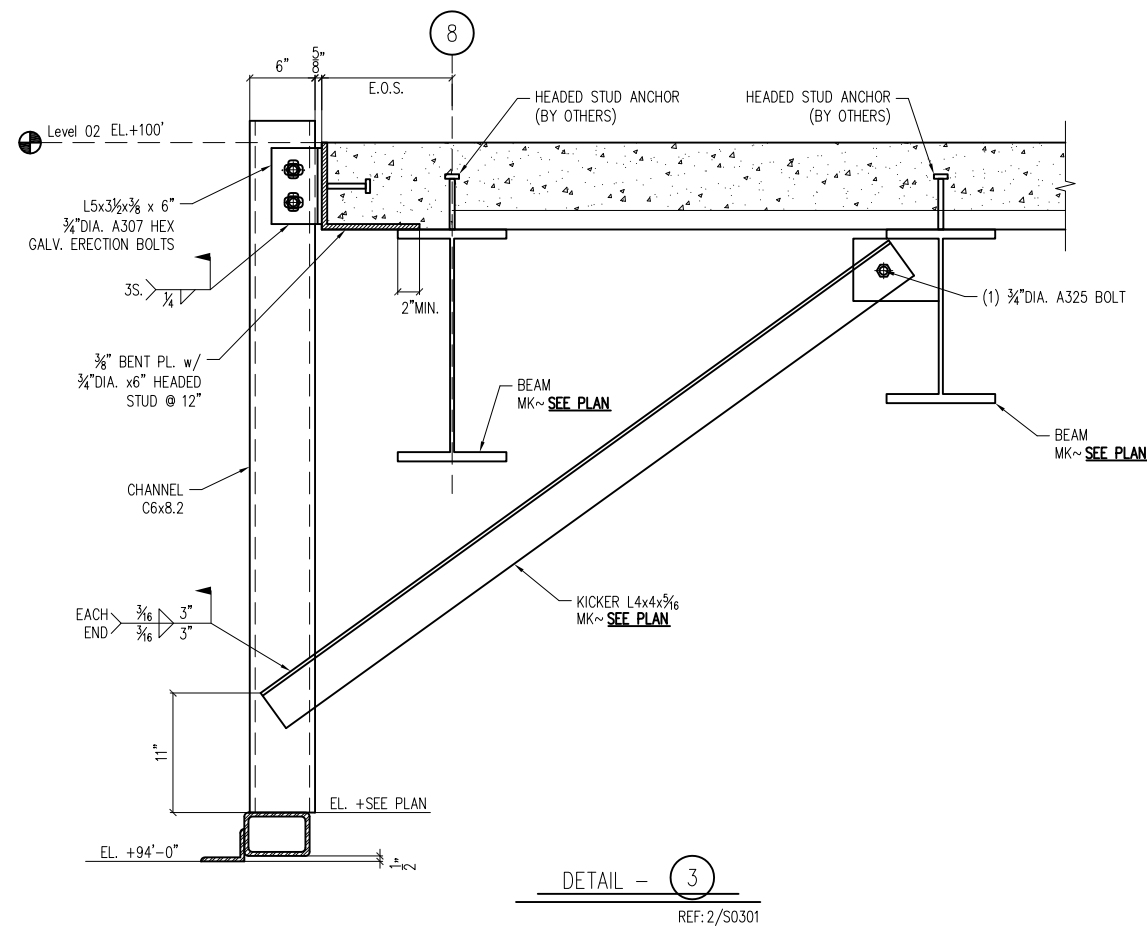
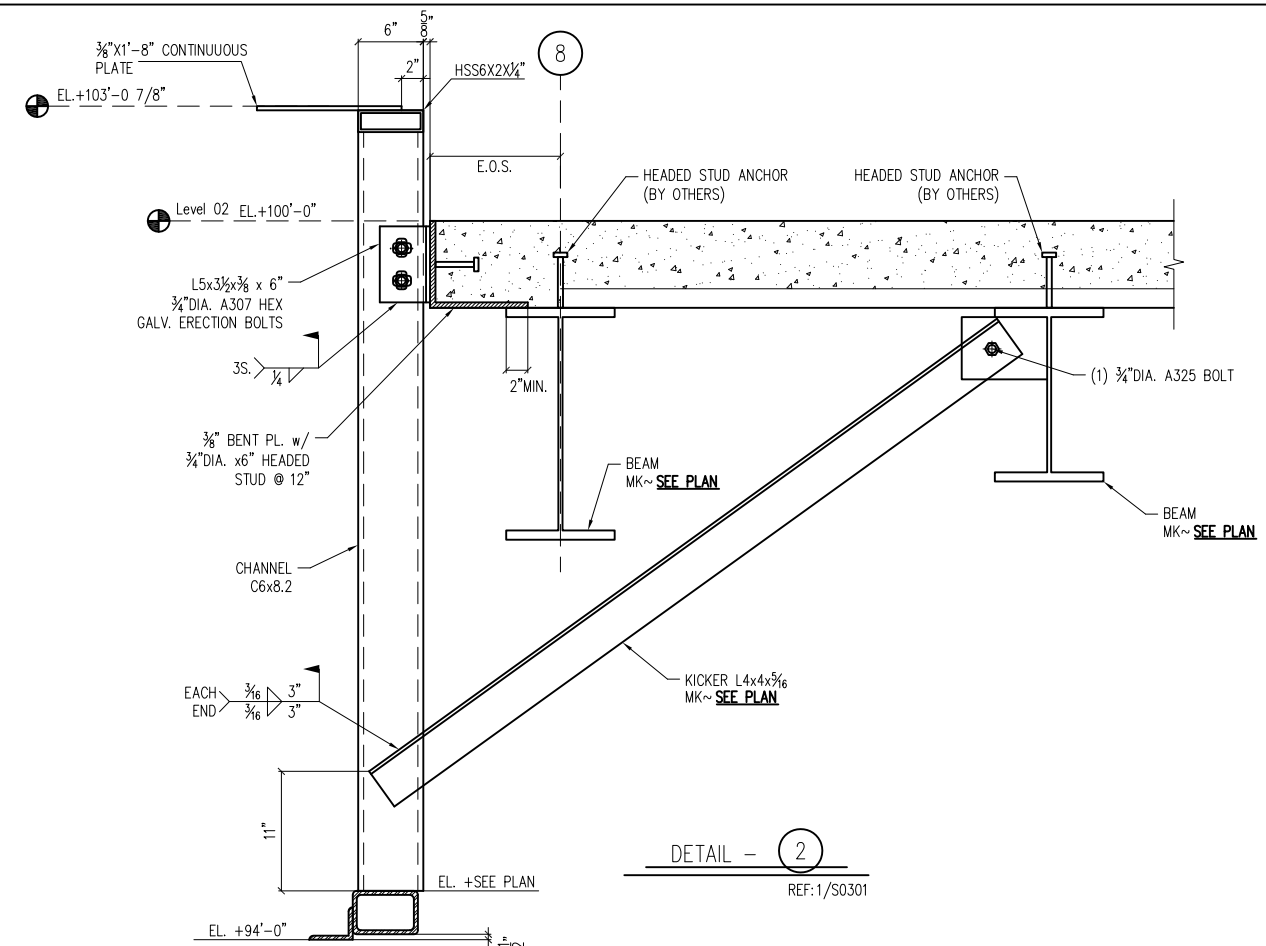
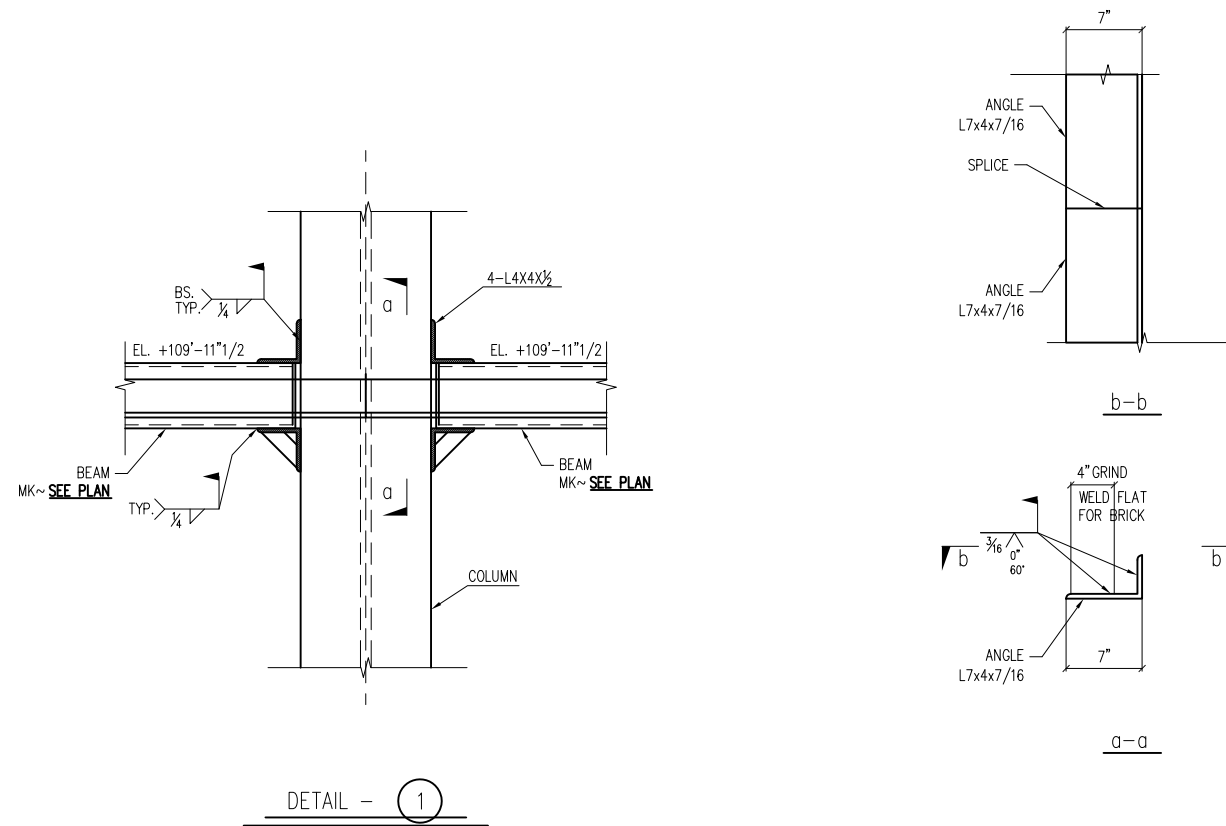


**FOR
APPROVAL**

ATLAS IRON WORKS
ST. LOUIS, MO.

Project: WEBSTER UNIVERSITY INTERDISCIPLINARY SCIENCE BUILDING
Customer: PARIC CORPORATION
Owner: WEBSTER UNIVERSITY
Location: WEBSTER GROVES, MO 63119
Dwn: ZZ Date: 07/15/16 Ckd: LJ Date: 07/15/16
Job No. A16013 BAT: DWG#: E9F

REF: 1/S0302
FOR APPROVAL 07-15-16

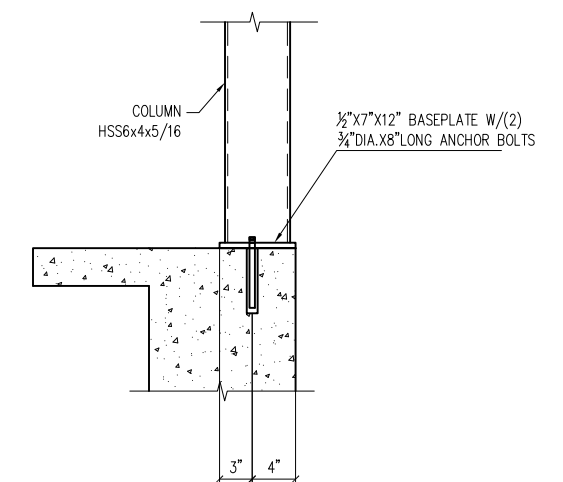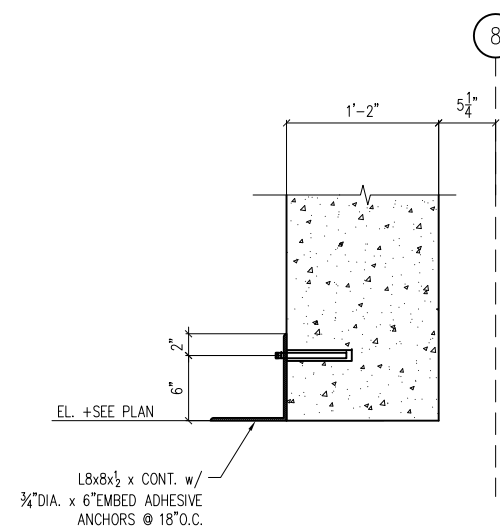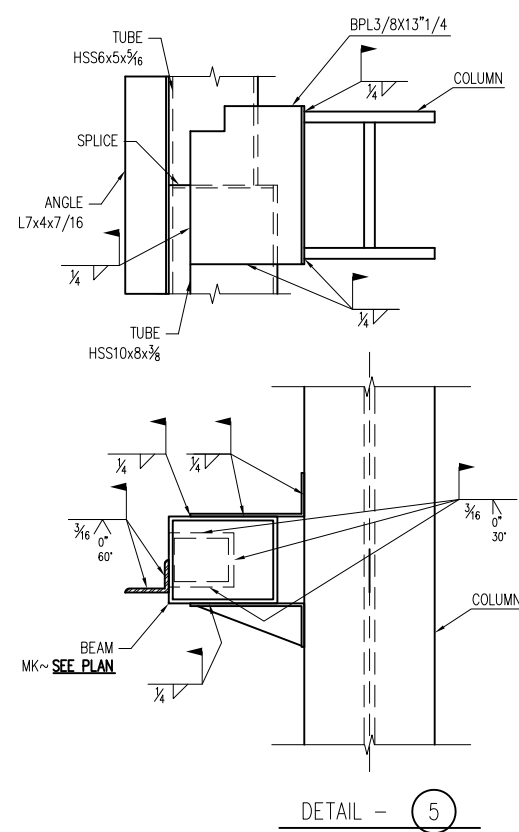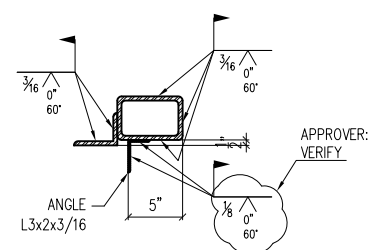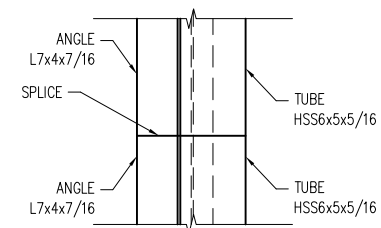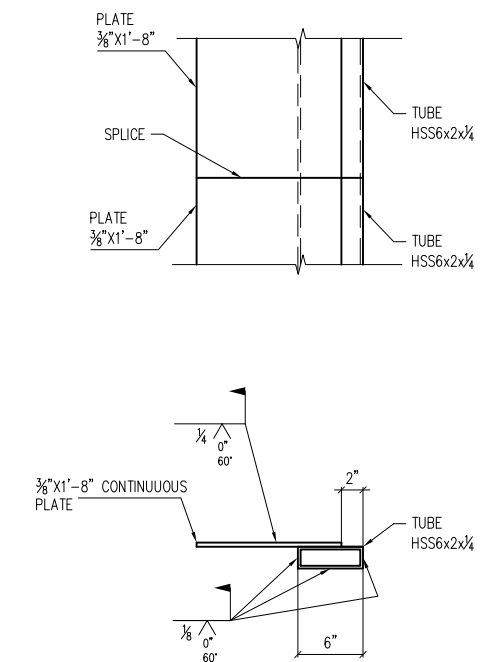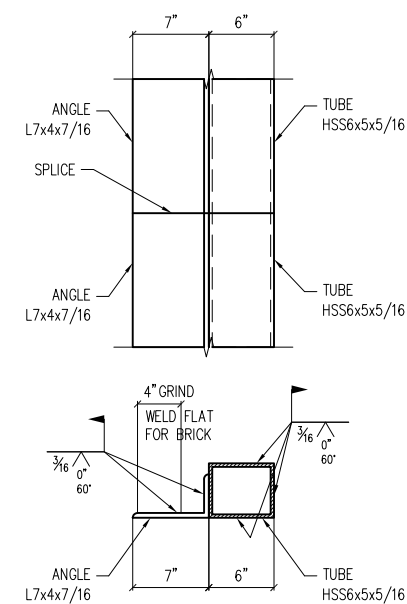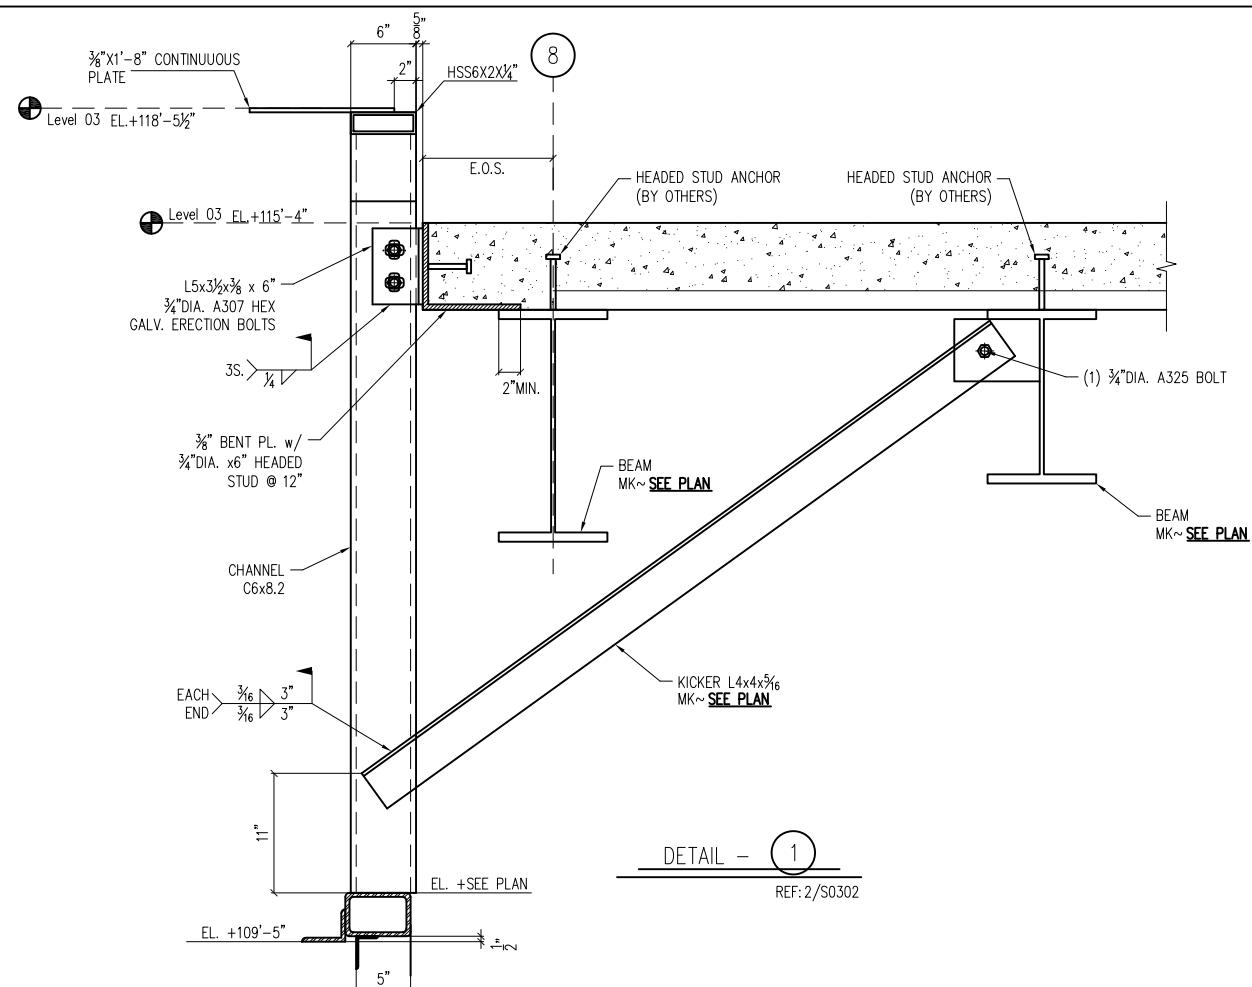

**FOR
APPROVAL**

ATLAS IRON WORKS ST. LOUIS, MO.

Project: WEBSTER UNIVERSITY INTERDISCIPLINARY SCIENCE BUILDING

Customer: PARIC CORPORATION

Owner: WEBSTER UNIVERSITY


Location: WEBSTER GROVES, MO 63119

Dwn: ZZ Date: 07/15/16 Ckd: LJ Date: 07/15/16

Job No. A16013 BAT: DWG#: E9G

FOR APPROVAL

07-15-16

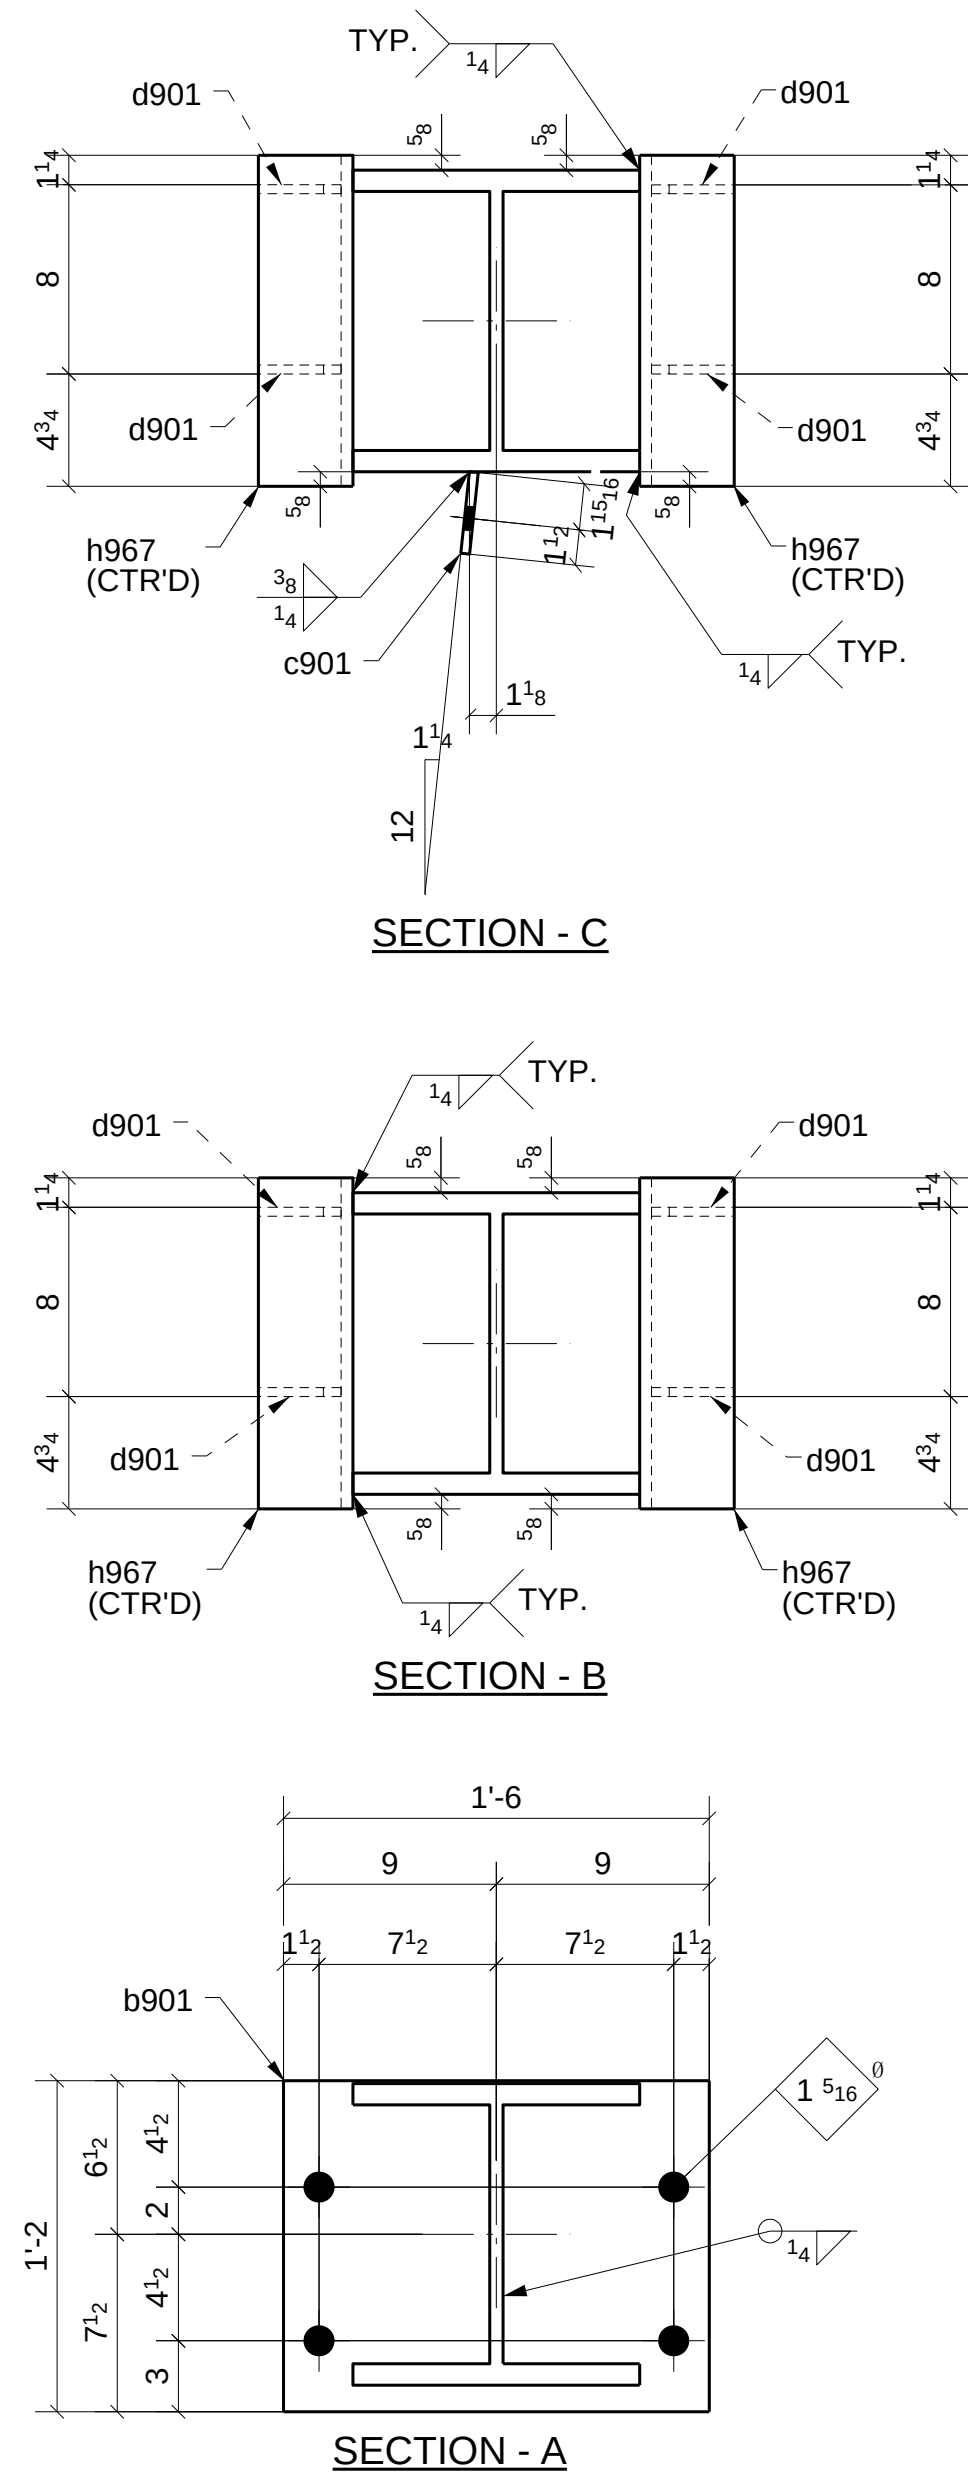

ATLAS IRON WORKS ST. LOUIS, MO.							
Project:	WEBSTER UNIVERSITY INTERDISCIPLINARY SCIENCE BUILDING						
Customer:	PARIC CORPORATION						
Owner:	WEBSTER UNIVERSITY						
Location:	WEBSTER GUOVES, MO 63119						
Drawn:	TLI	Date:	07/08/2016	Ckd:	LJ	Date:	07/15/2016
Job No.	A16013		RAT:	DWG#:		901	

Romac By: _____	Checked By: _____
Beamline By: _____	Checked By: _____

ATLAS IRON WORKS
ST. LOUIS, MO.

Project: WEBSTER UNIVERSITY INTERDISCIPLINARY SCIENCE BUILDING


Customer: PARIC CORPORATION

Owner: WEBSTER UNIVERSITY

Location: WEBSTER GUOVES, MO 63119

Dwn: TLI Date: 07/14/2016 Ckd: LJ Date: 07/15/2016



Job No. A16013 BAT: DWG#: 904

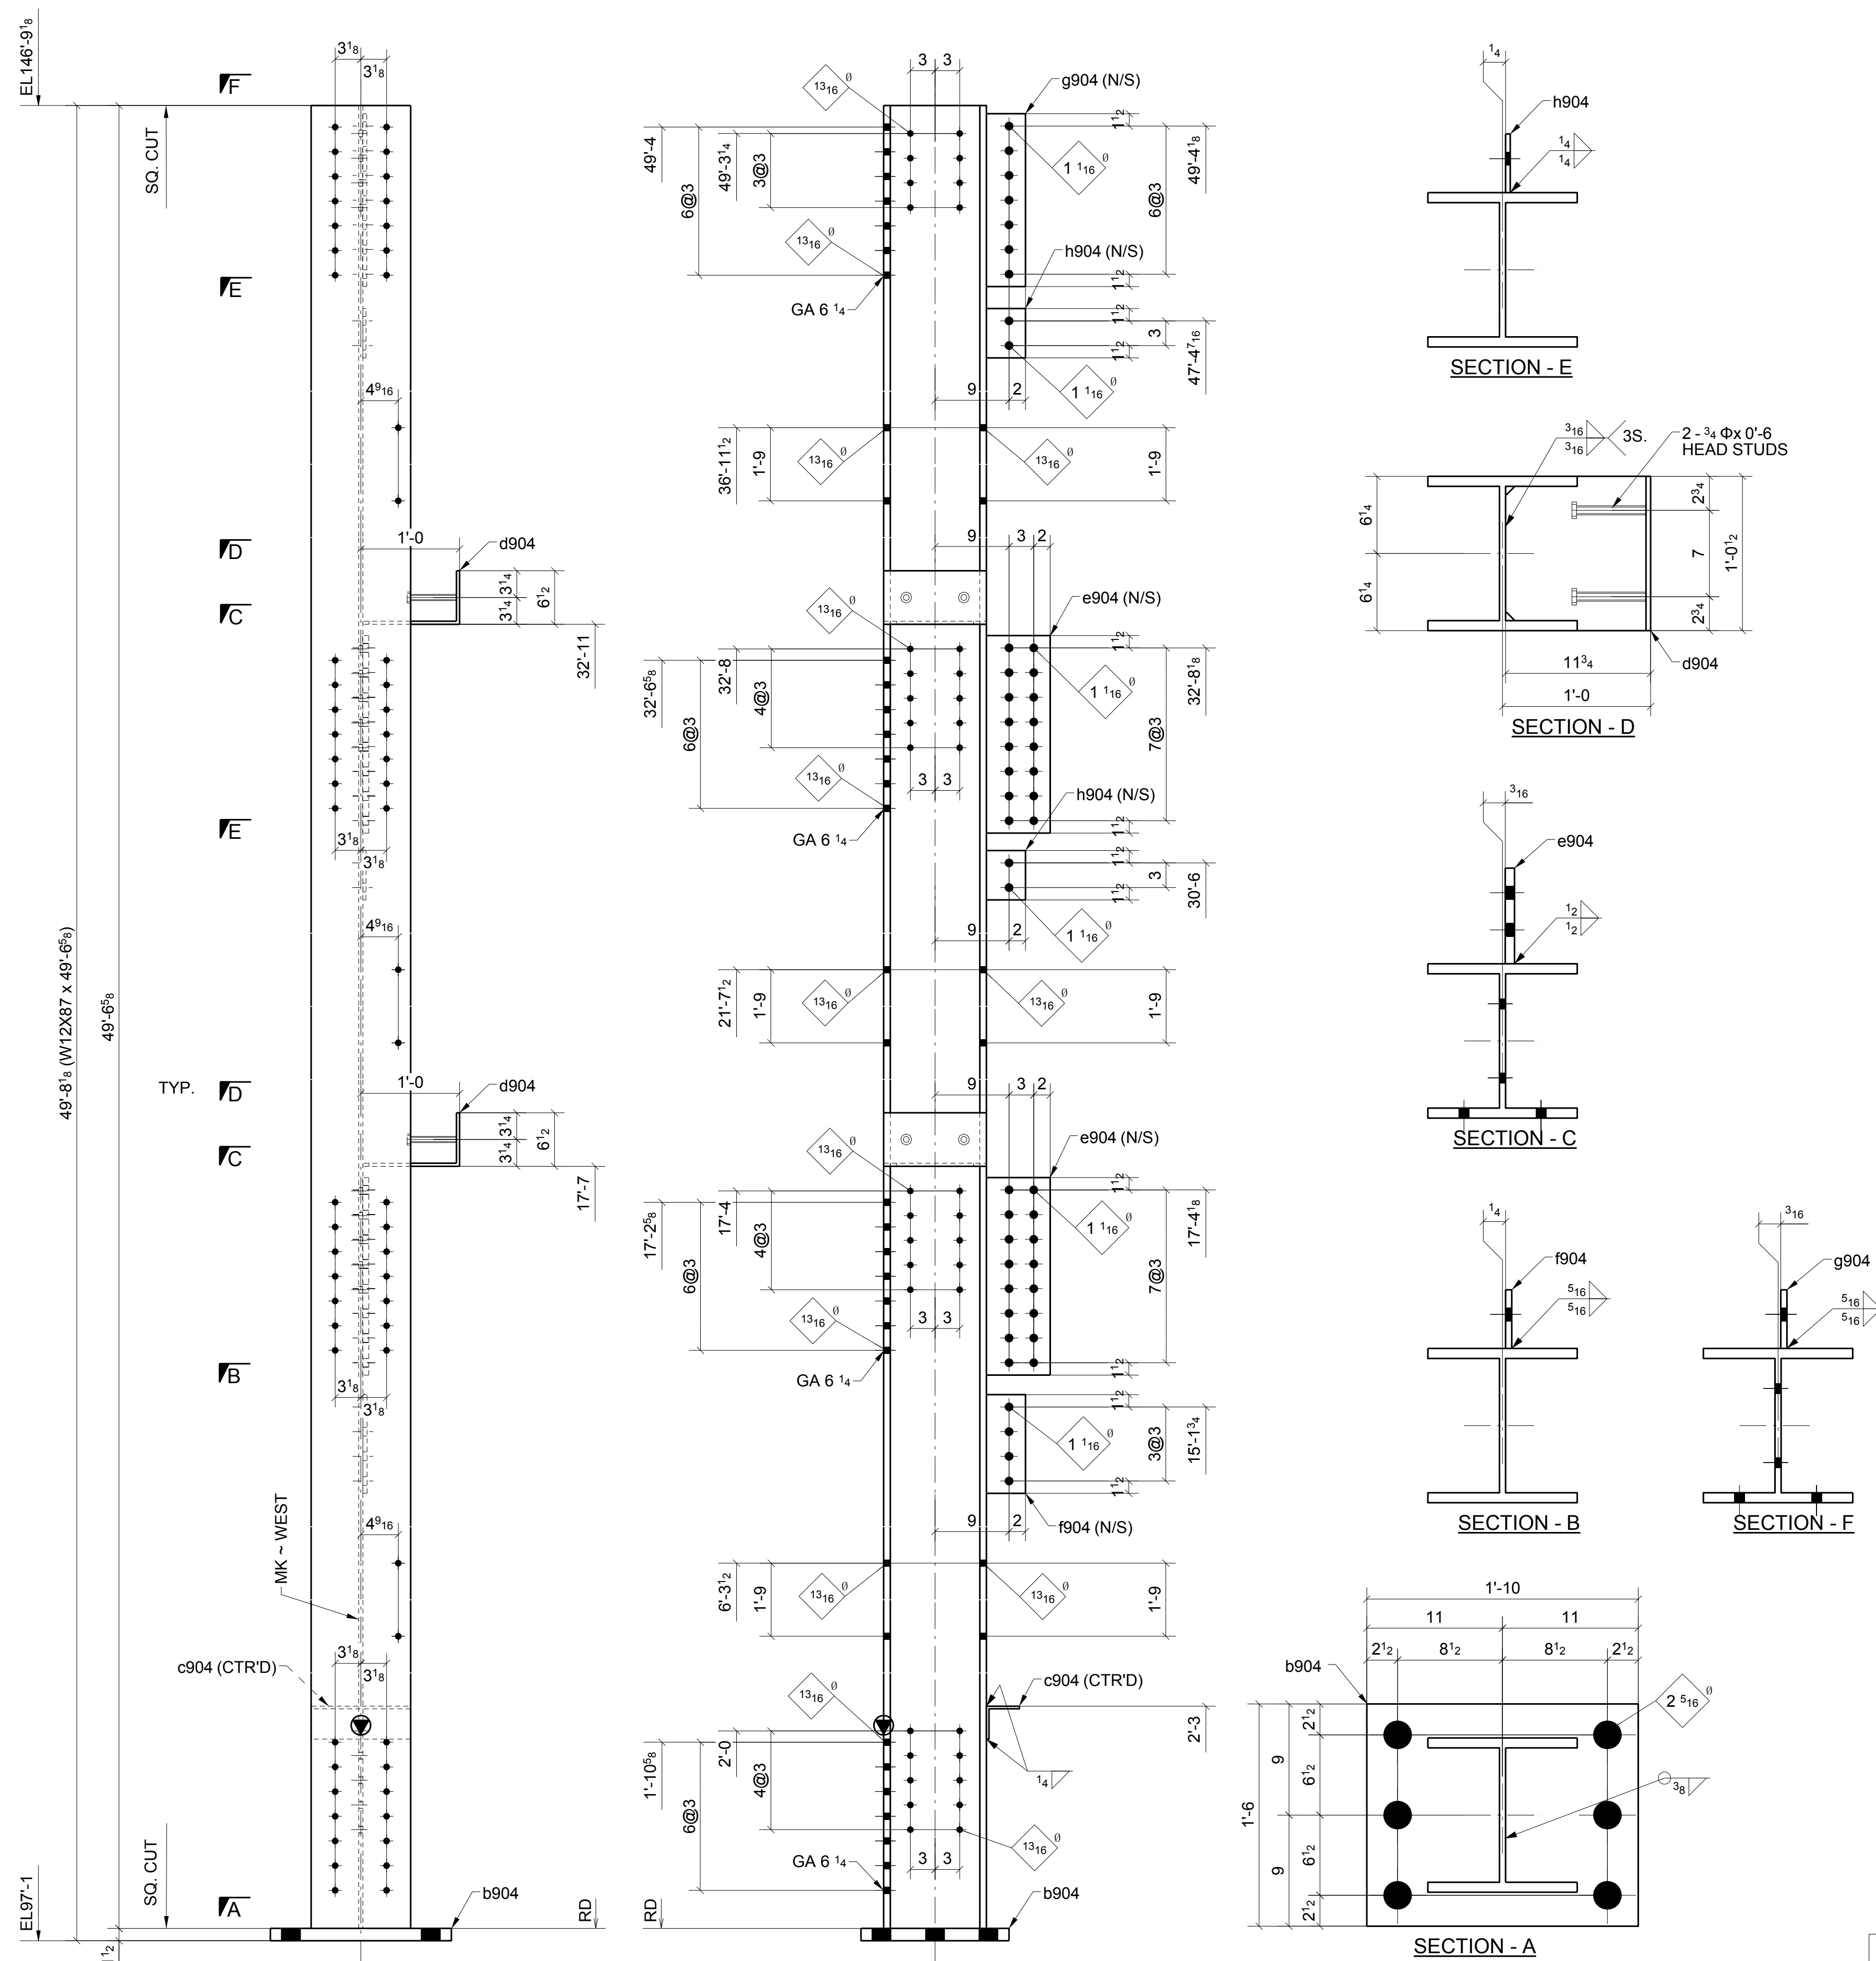

ONE - COLUMN ~ 904A


LOCATION: ONE @ 8/E (REF: E9A,E9B)

A	FOR APPROVAL		07/15/16
Sequence:	9	Ref. E-Plans:	—
Material:	A992	U.N.O.	Edge Dist.: 1 1/2" U.N.O.
Holes:	13/16" DIA.	Bolts:	NOTED
Clearing:	NONE		
Paint:	NO		
DFT:		COLOR:	

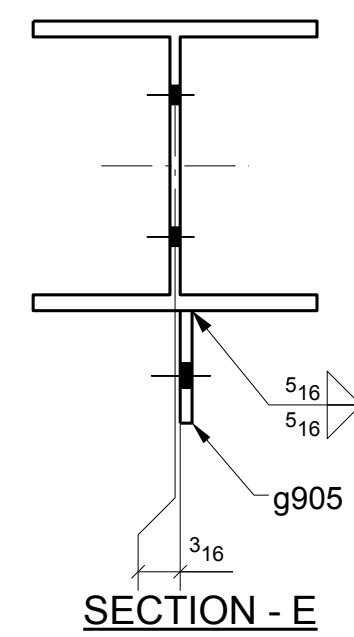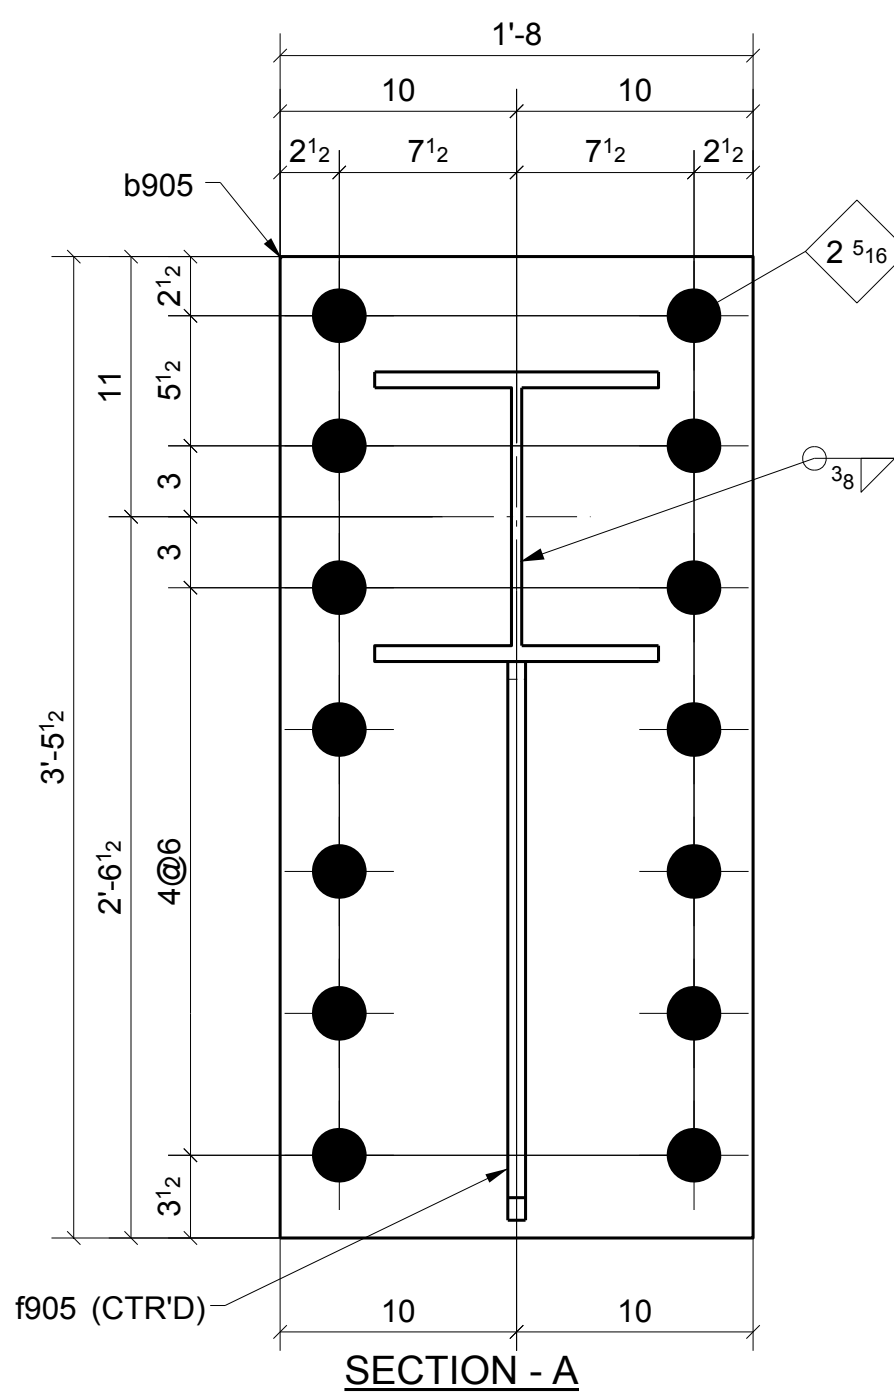

A	FOR APPROVAL		07/15/16
Sequence:	9	Ref. E-Plans:	--
Material:	A992	U.N.O.	Edge Dist.: 1 1/2" U.N.O.
Holes:	13/16" DIA.	Bolts:	NOTED
Cleaning:	NONE		
Paint:	NO		
DFT:		COLOR:	

Romac By: _____	Checked By: _____
Beamline By: _____	Checked By: _____
ATLAS IRON WORKS ST. LOUIS, MO.	
Project:	WEBSTER UNIVERSITY INTERDISCIPLINARY SCIENCE BUILDING
Customer:	PARIC CORPORATION
Owner:	WEBSTER UNIVERSITY
Location:	WEBSTER GUVOS,MO 63119
Dwn: TLI	Date: 07/14/2016
Ckd: LJ	Date: 07/15/2016
Job No. A16013	BAT: DW/GT: 905

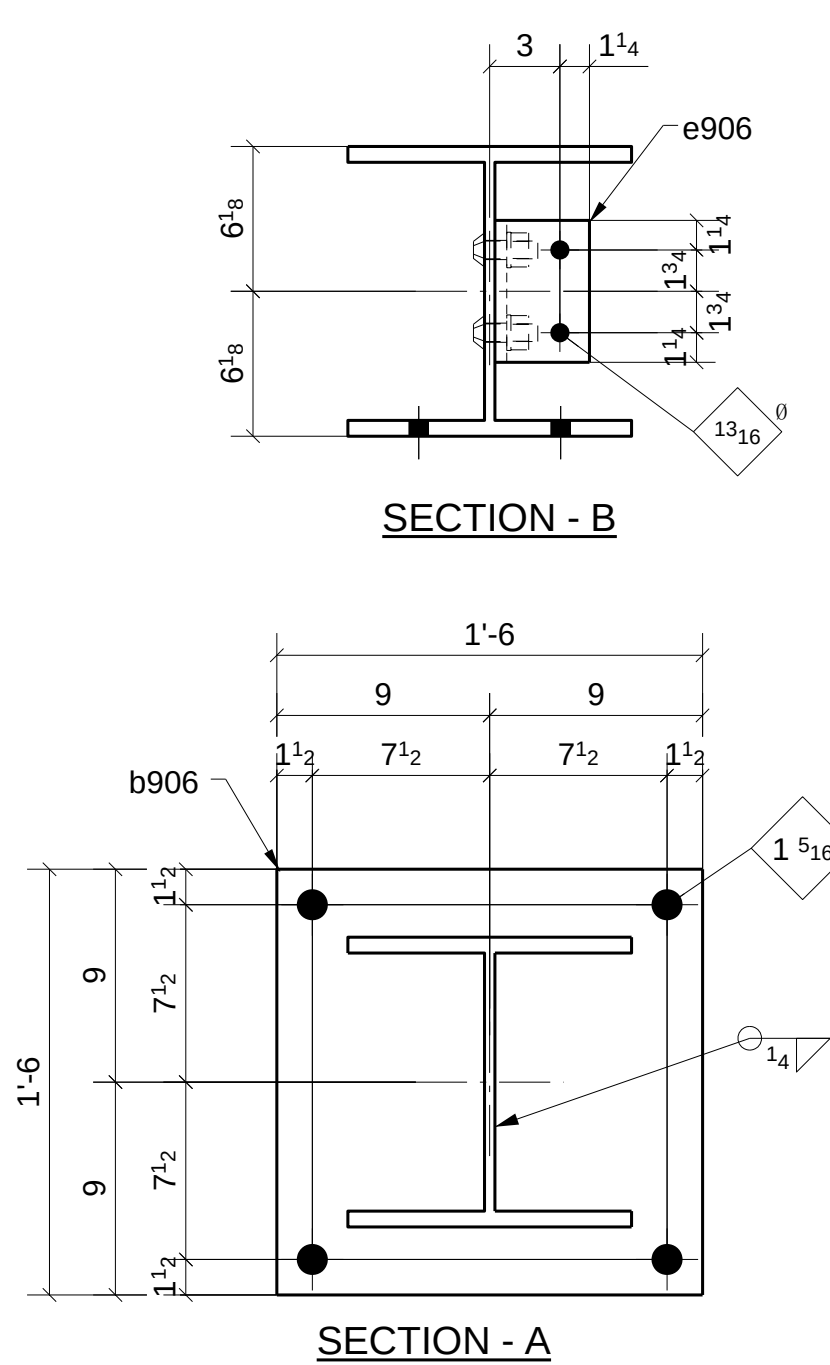





LOCATION: ONE @ 7/F (REF: E9A,E9B)

	FOR APPROVAL	07/15/16
Sequence: _____	9	Ref. E-Plans: _____
Material: _____	A992 U.N.O.	Edge Dist.: _____
Holes: _____	13/16" DIA.	1 1/2" U.N.O.
Bolts: _____	NOTED	
Cleaning: _____	NONE	
Paint: _____	NO	
DFT: _____	COLOR: _____	

Romac By: _____ Checked By: _____

Beamline By: _____ Checked By: _____

Project:	WEBSTER UNIVERSITY INTERDISCIPLINARY SCIENCE BUILDING				
Customer:	PARIC CORPORATION				
Owner:	WEBSTER UNIVERSITY				
Location:	WEBSTER GUOVES,MO 63119				
Dwn:	TLI	Date:	07/14/2016	Ckd:	LJ
		Date:	07/15/2016		
Job No.	A16013	RAT:		DWG#:	906

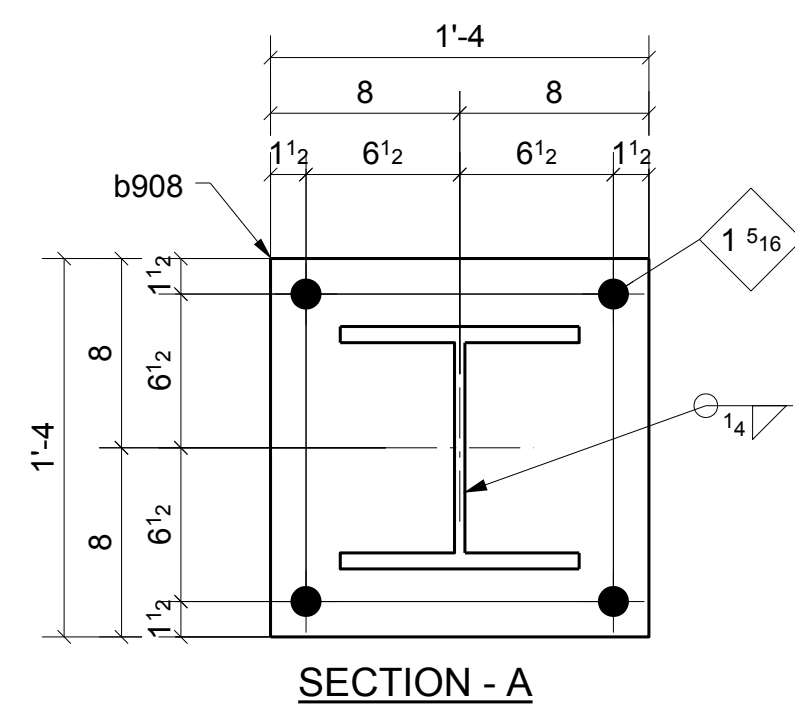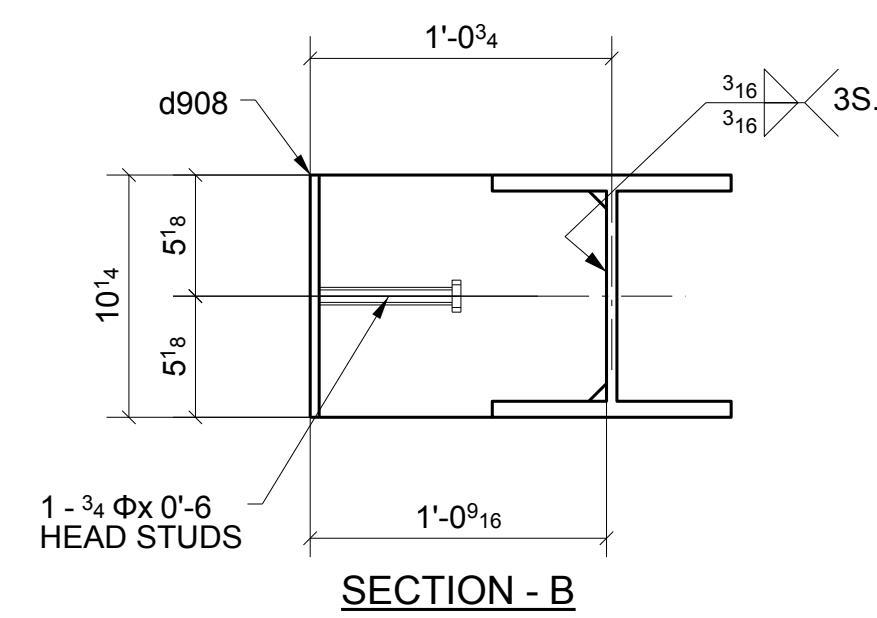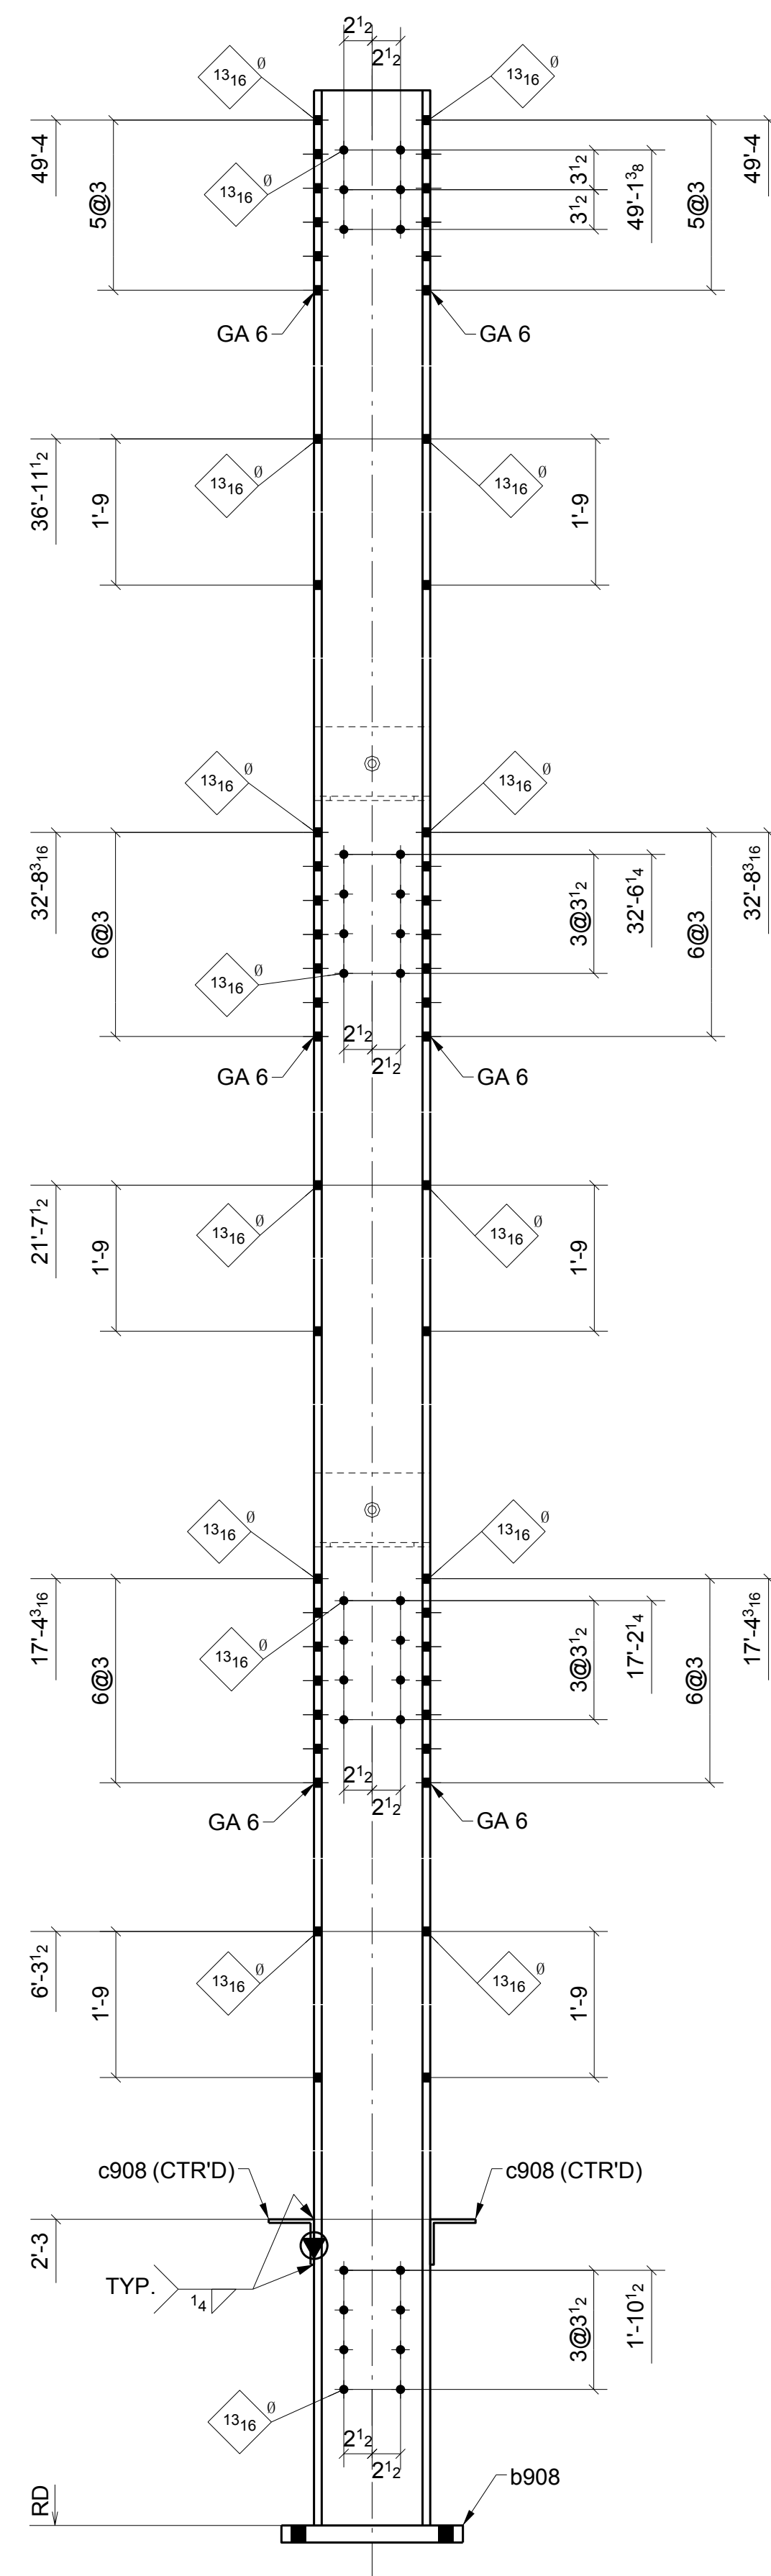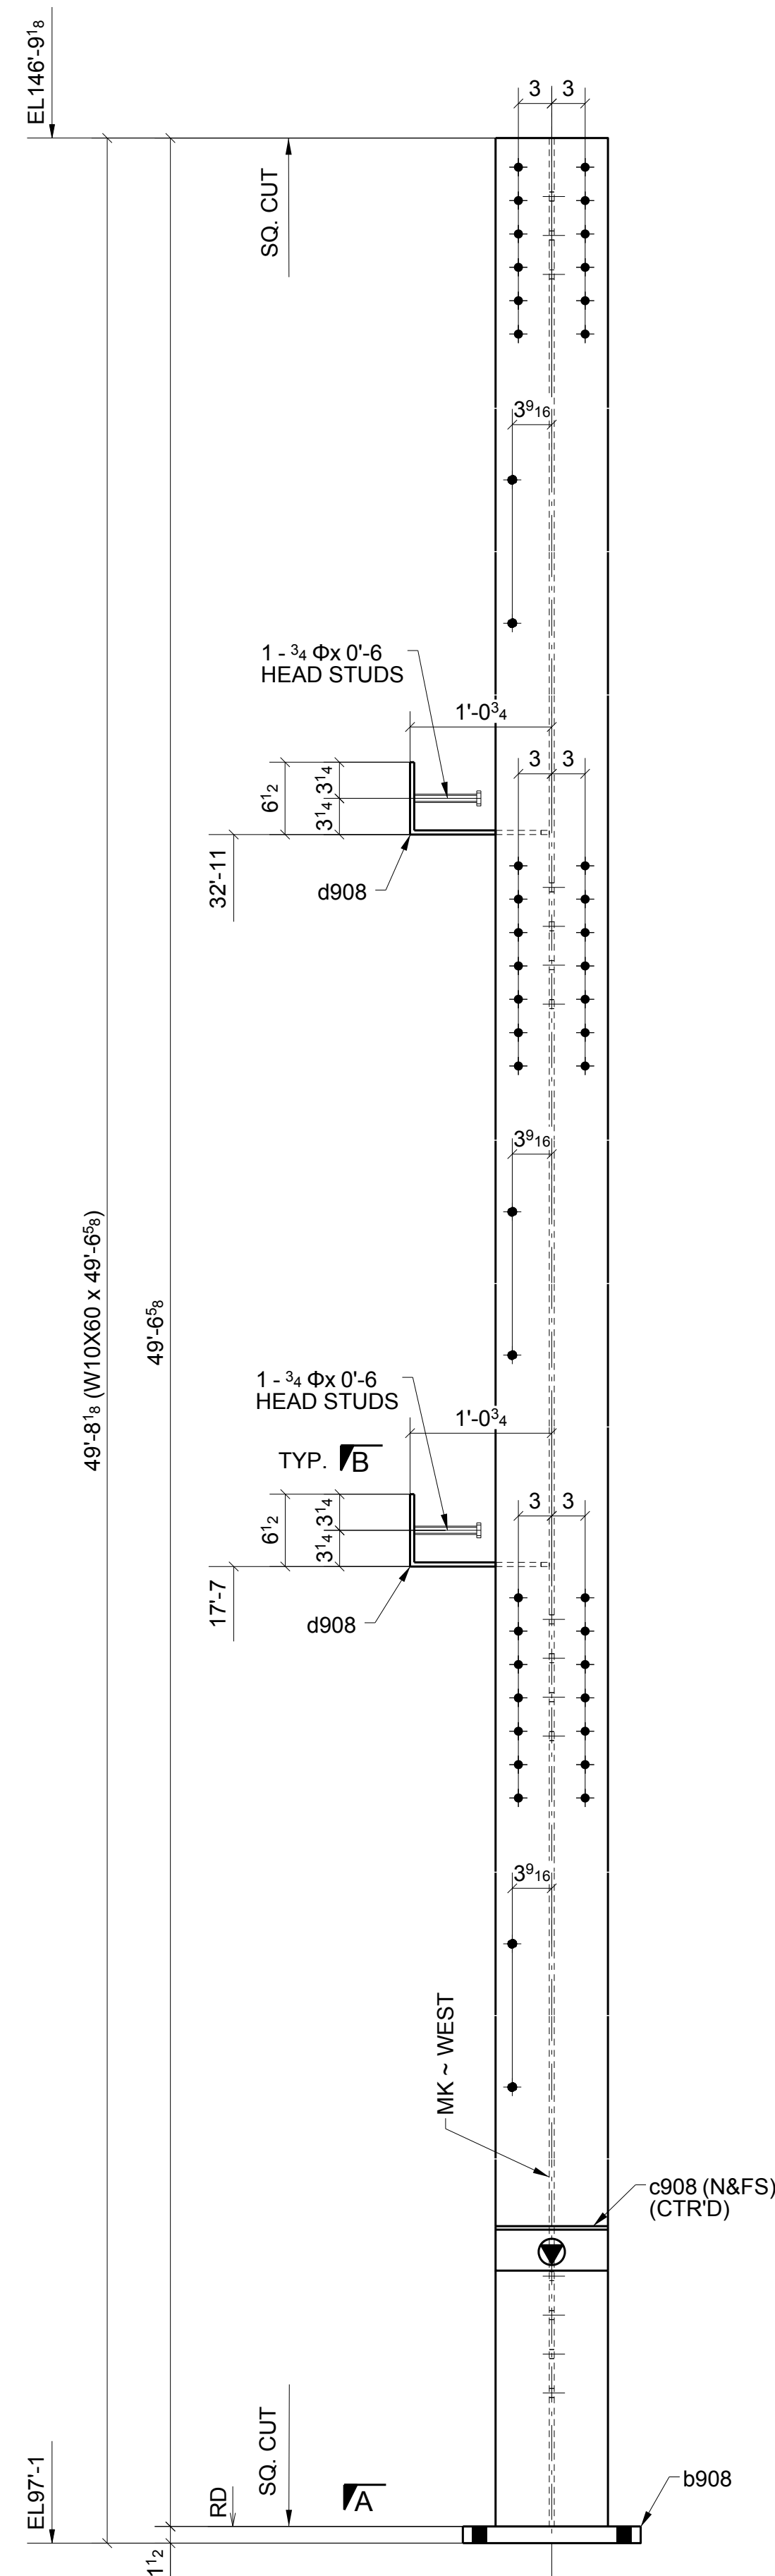

ONE - COLUMN ~ 908A


LOCATION: ONE @ 5/E (REF: E9A,E9B)

[illegible]




Romac By: _____ Checked By: _____

Beamline By: _____ Checked By: _____

ATLAS IRON WORKS			
ST. LOUIS, MO.			
Project:	WEBSTER UNIVERSITY INTERDISCIPLINARY SCIENCE BUILDING		
Customer:	PARIC CORPORATION		
Owner:	WEBSTER UNIVERSITY		
Location:	WEBSTER GYOVES, MO 63119		
Dwn:	TLI	Date:	07/14/2016
		Ckd:	L.J
		Date:	07/15/2016
Job No.	A16013		
	BAT:	DWG#:	908

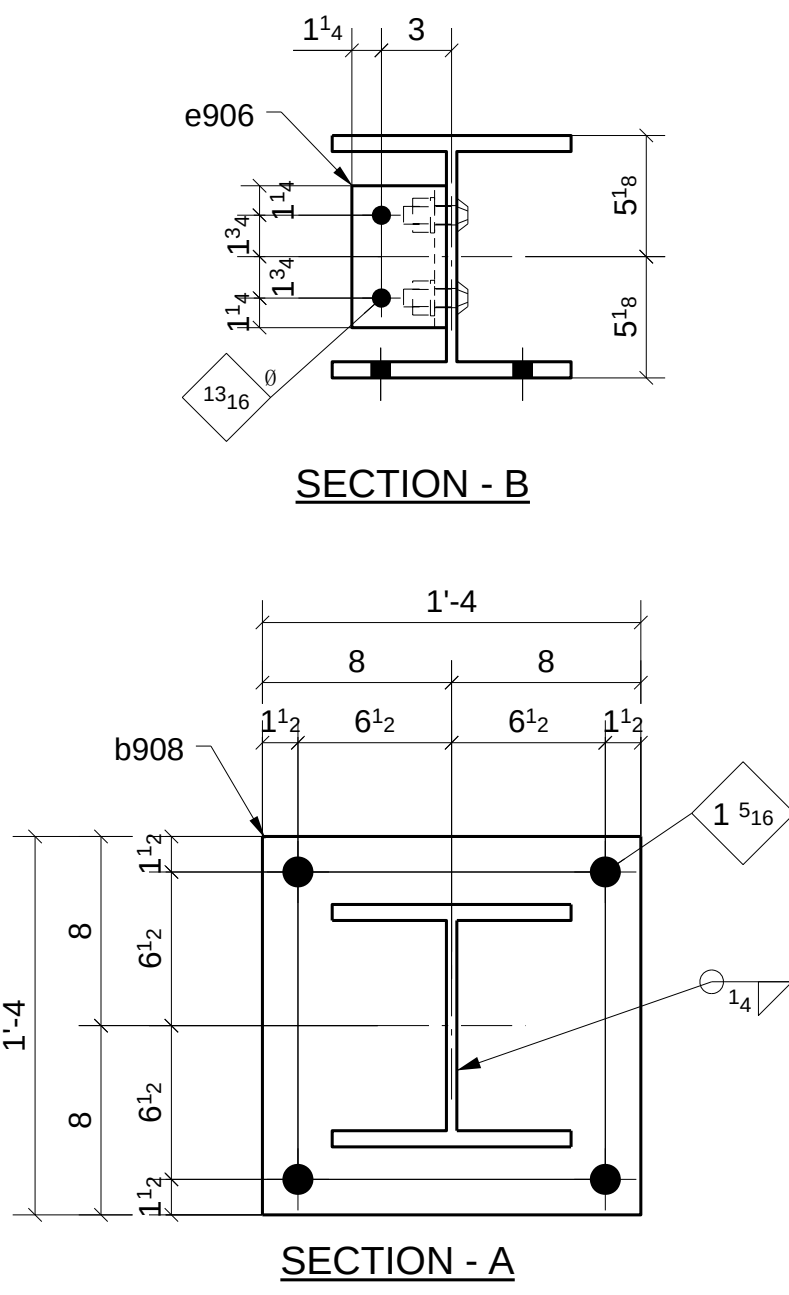


SHOP BOLT IN SLOTTED HOLE
NEED "HAND TIGHTEN"





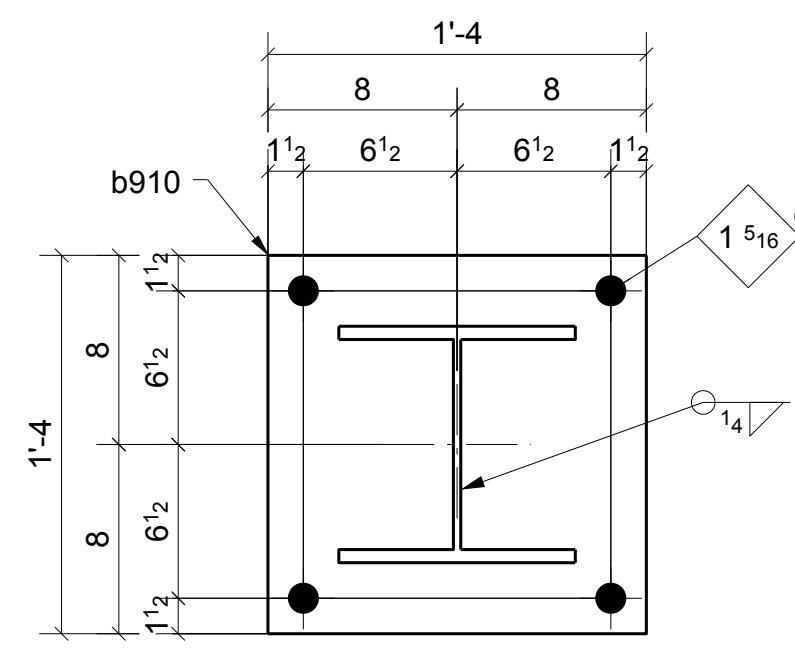
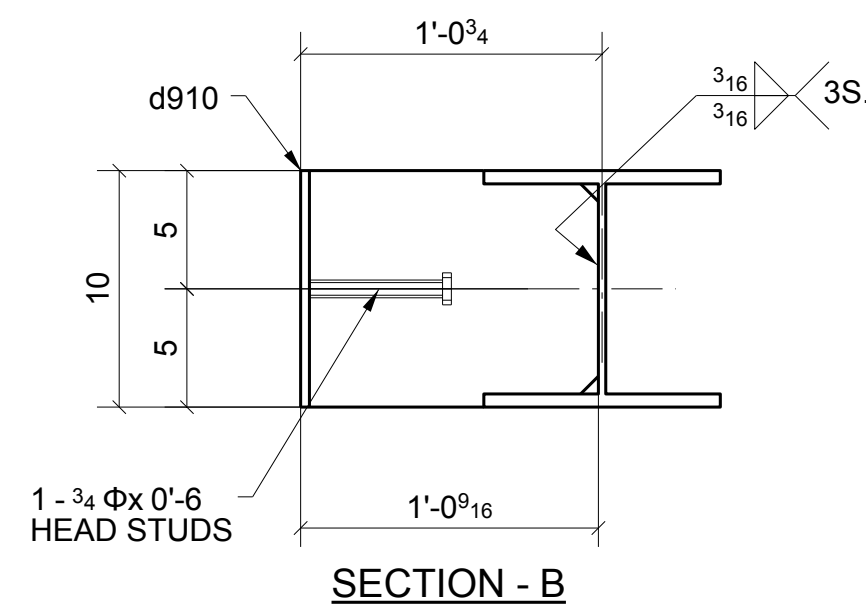
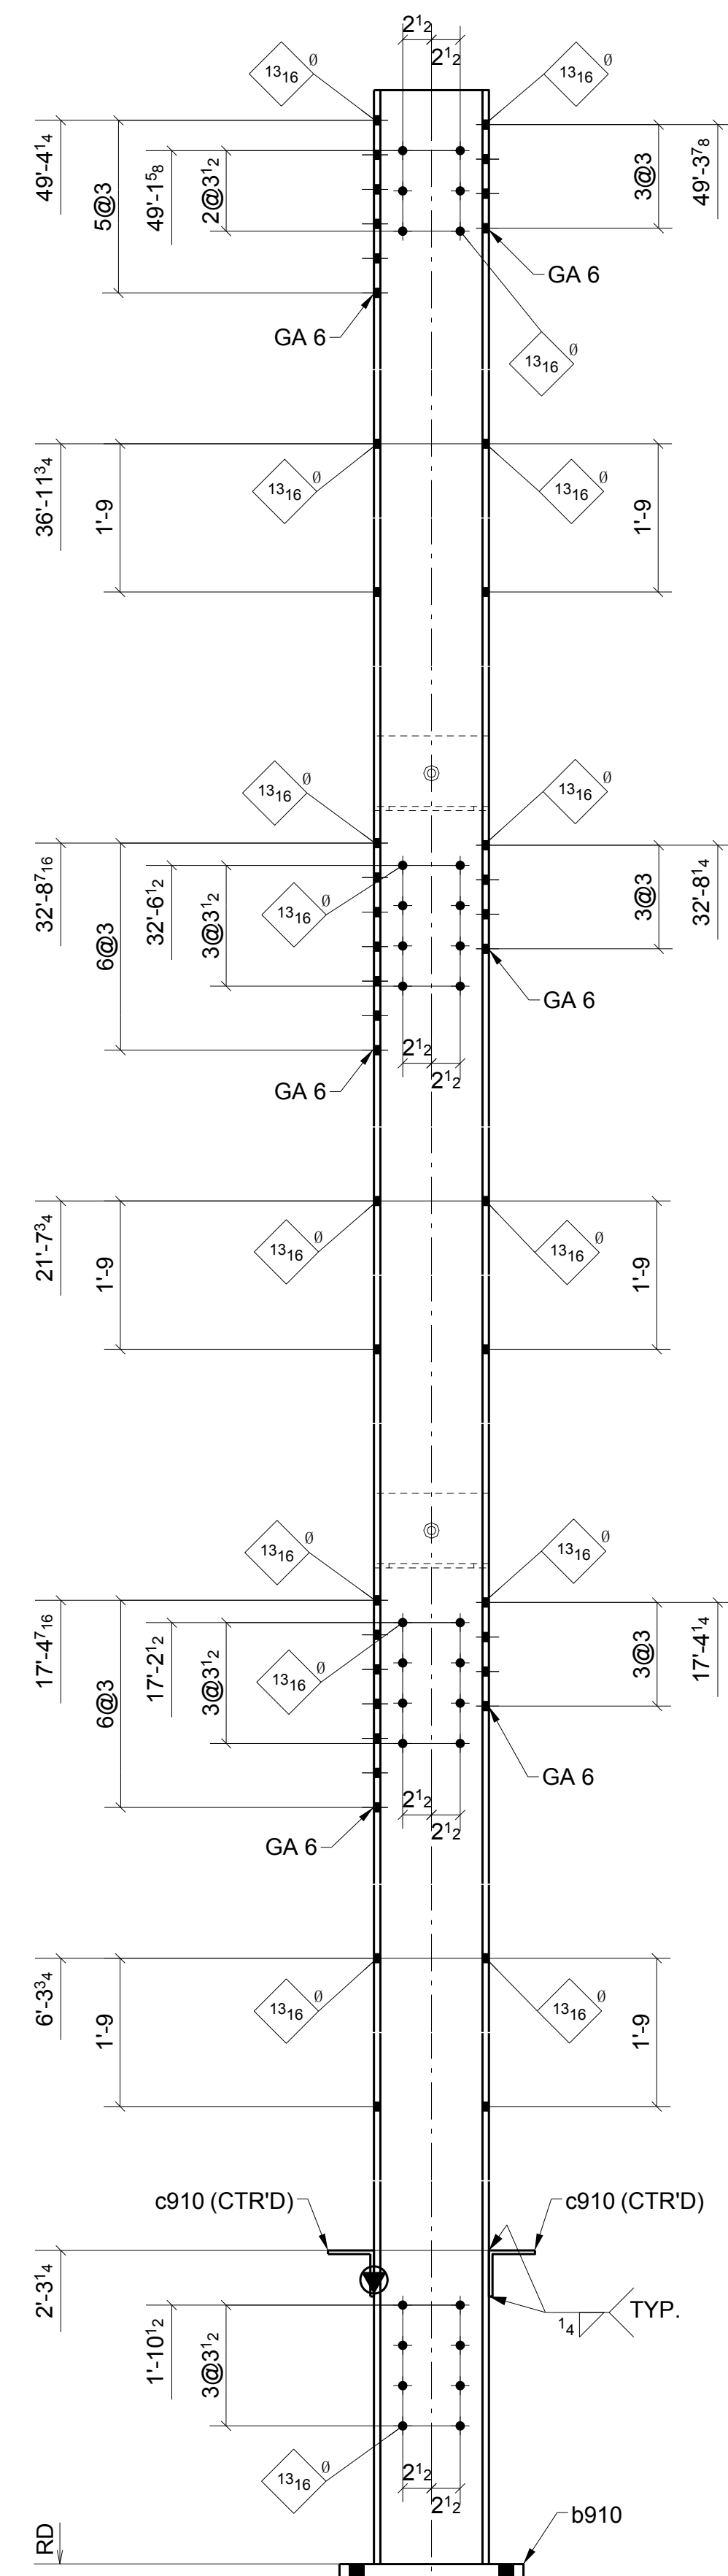


Project:	WEBSTER UNIVERSITY INTERDISCIPLINARY SCIENCE BUILDING						
Customer:	PARIC CORPORATION						
Owner:	WEBSTER UNIVERSITY						
Location:	WEBSTER GUOVES.MO 63119						
Dwn:	TLI	Date:	07/14/2016	Ckd:	LJ	Date:	07/15/2016
Job No.	A16013		BAT:	DWG#:		910	

A	FOR APPROVAL		07/15/16	
Sequence:	9		Ref. E-Plans:	-
Material:	A992	U.N.O.	Edge Dist.:	1 1/2" U.N.O.
Holes:	13/16" DIA.		Bolts:	NOTED
Cleaning:	NONE			
Paint:	NO			
DFT:			COLOR:	

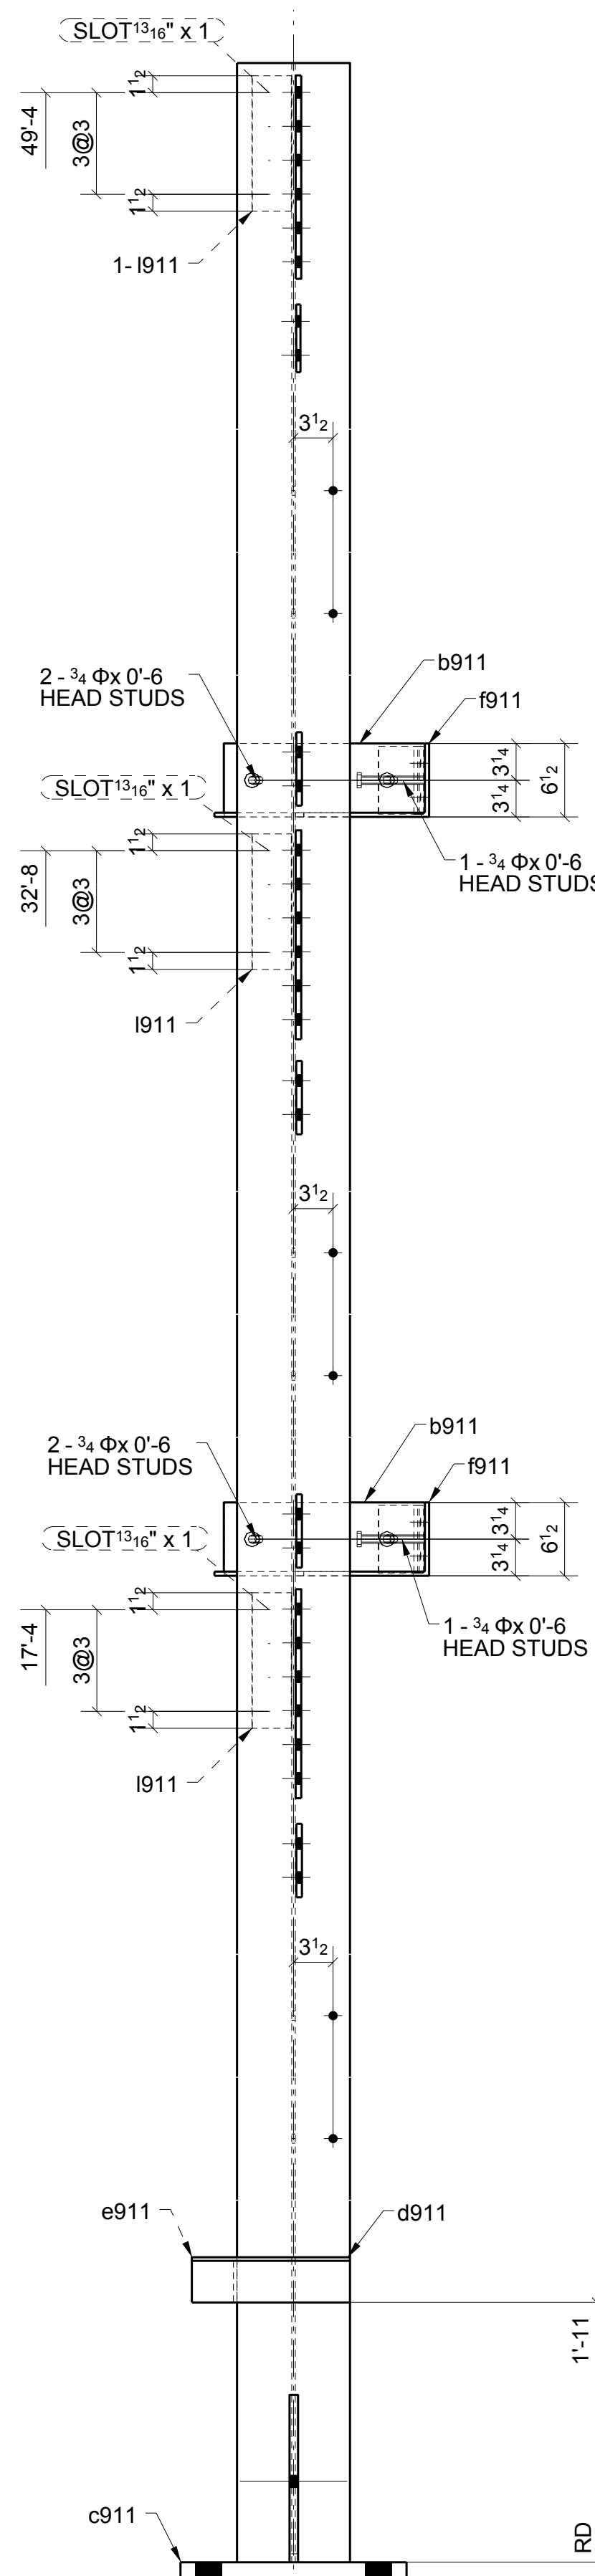

LOCATION: ONE @ 5/F.1> (REF: E9A,E9B)

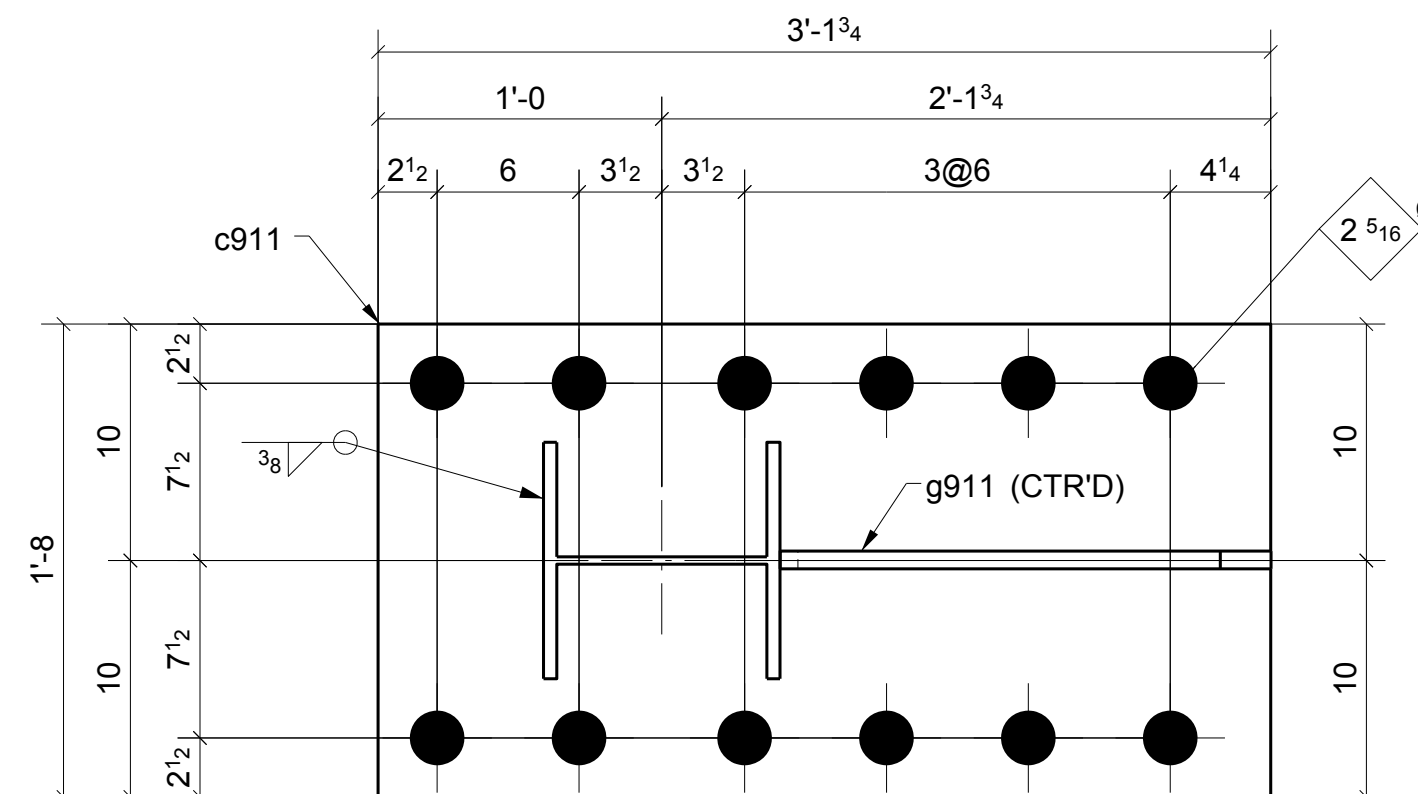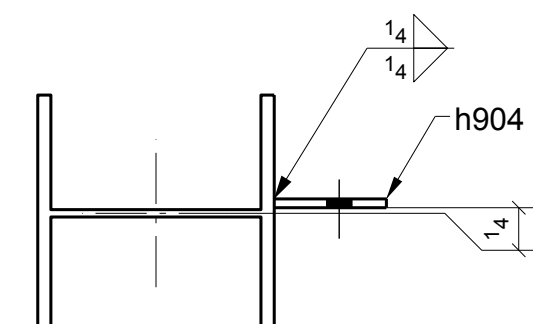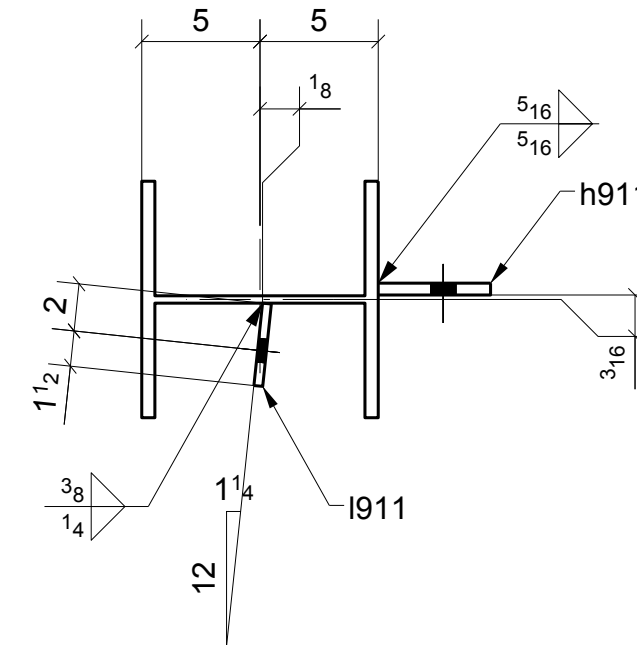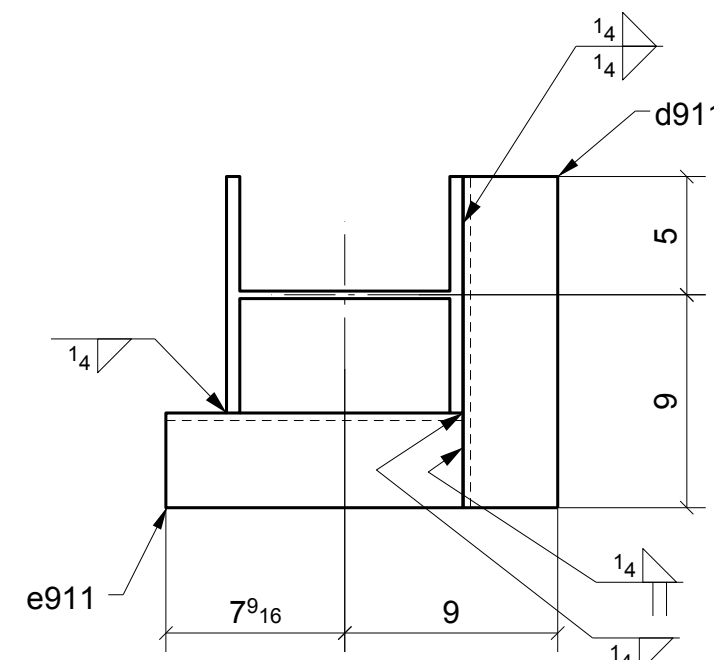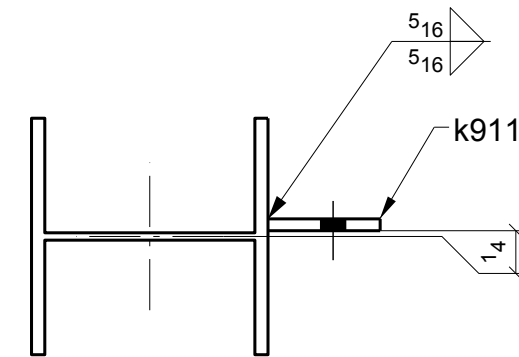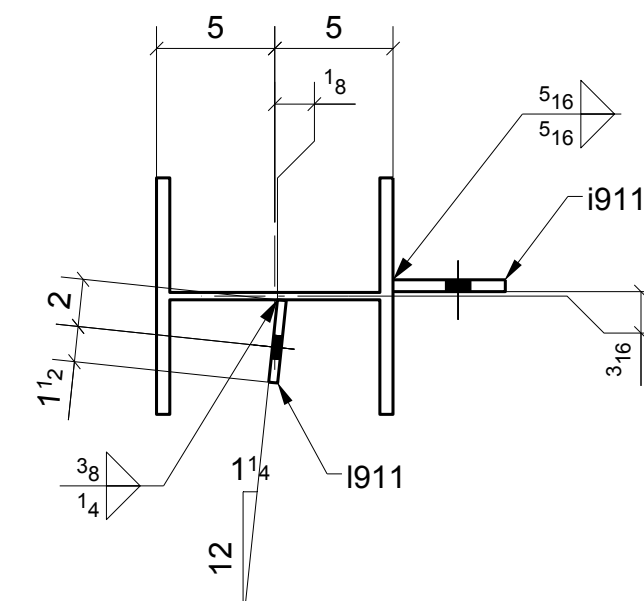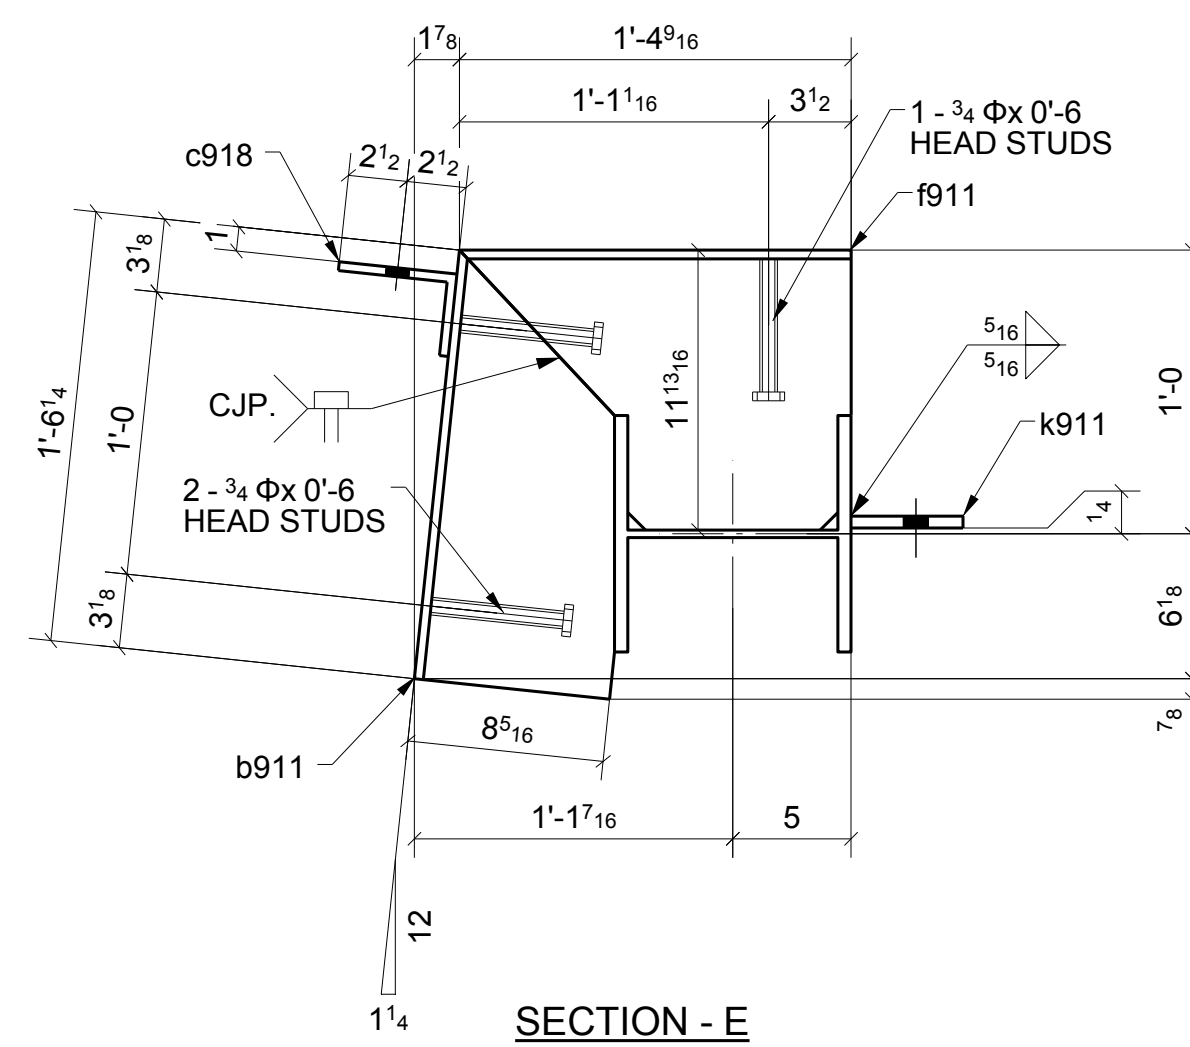

	FOR APPROVAL		07/15/16
Sequence:	9	Ref. E-Plans:	—
Material:	A992	Edge Dist.:	1 1/2" U.N.O.
Holes:	13/16" DIA.	Bolts:	NOTED
Cleaning:	NONE		
Paint:	NO		
DFT:		COLOR:	








[illegible]

Romac By: _____ Checked By: _____

Beamline By: _____ Checked By: _____

ATLAS IRON WORKS
ST. LOUIS, MO.


Project: WEBSTER UNIVERSITY INTERDISCIPLINARY SCIENCE BUILDING
Customer: PARIC CORPORATION
Owner: WEBSTER UNIVERSITY
Location: WEBSTER GUOVES,MO 63119
Dwn: TLI Date: 07/14/2016 Ckd: LJ Date: 07/15/2016
Job No. A16013 BAT: DWWG# 911

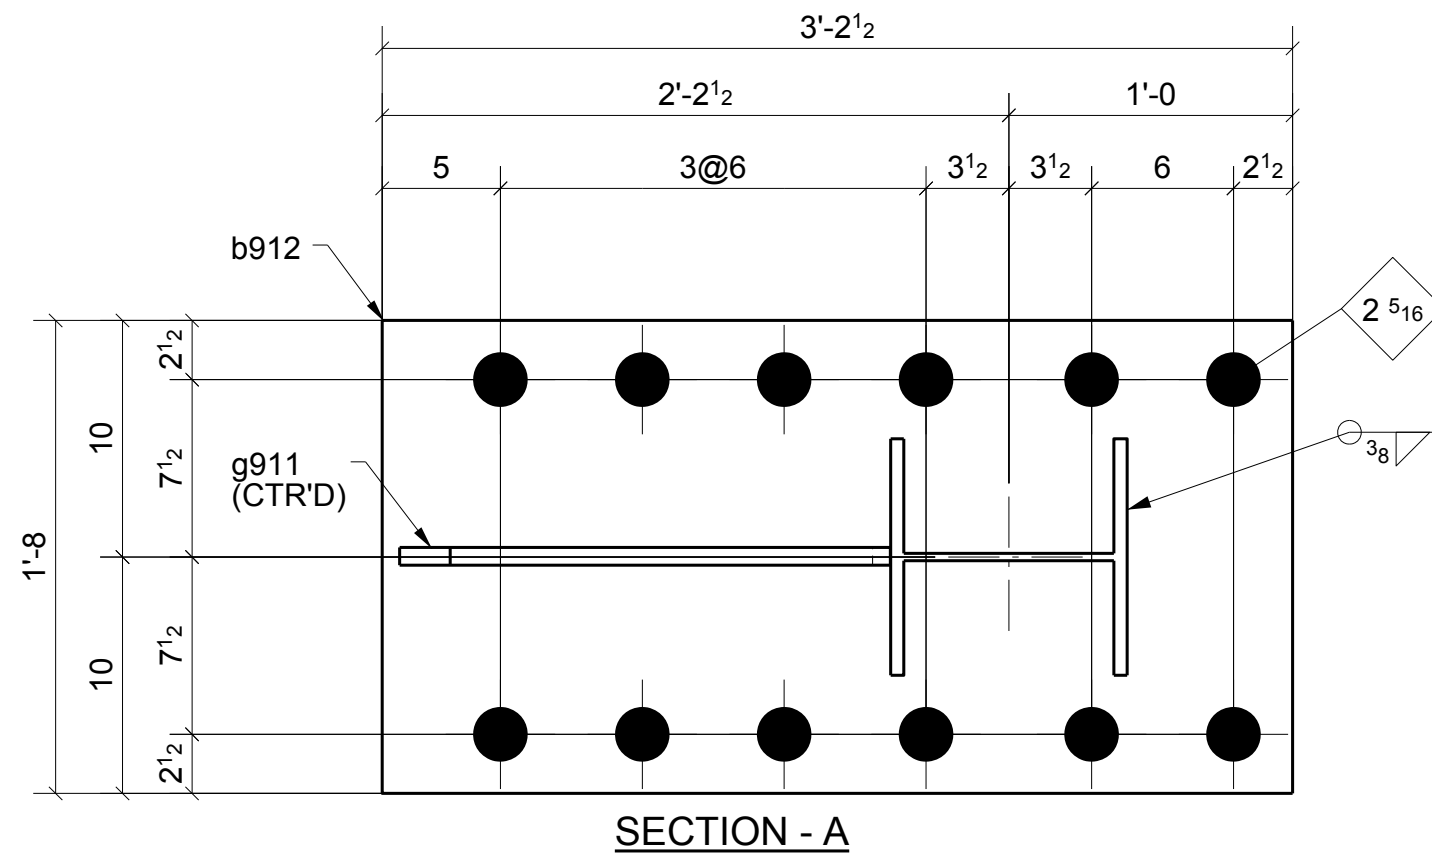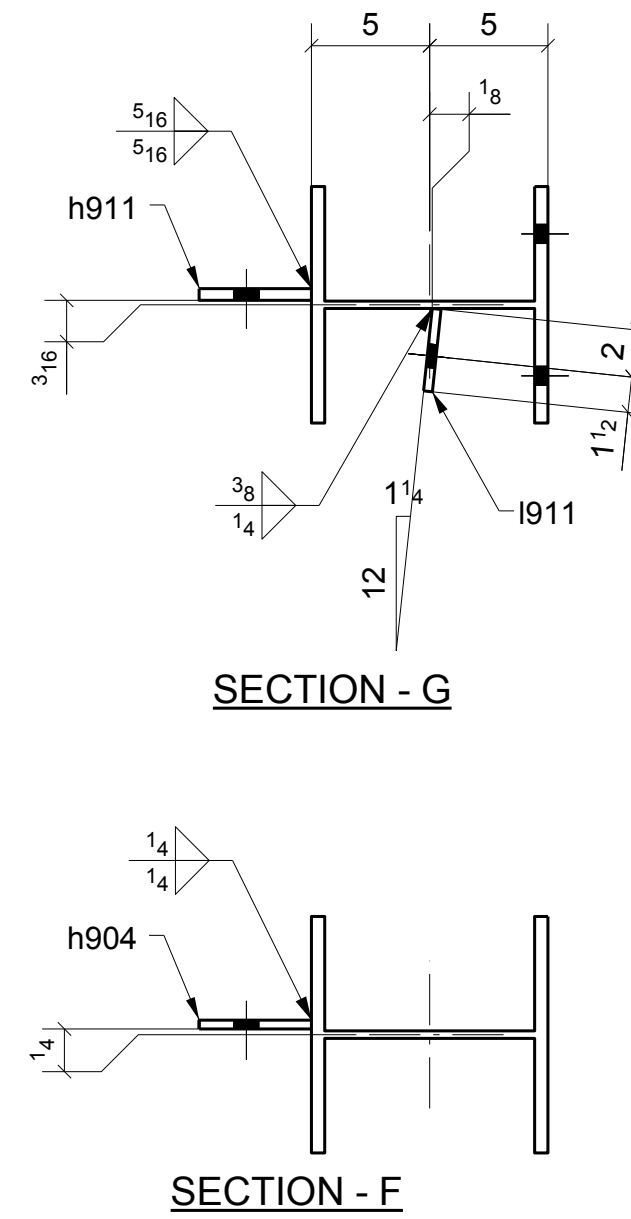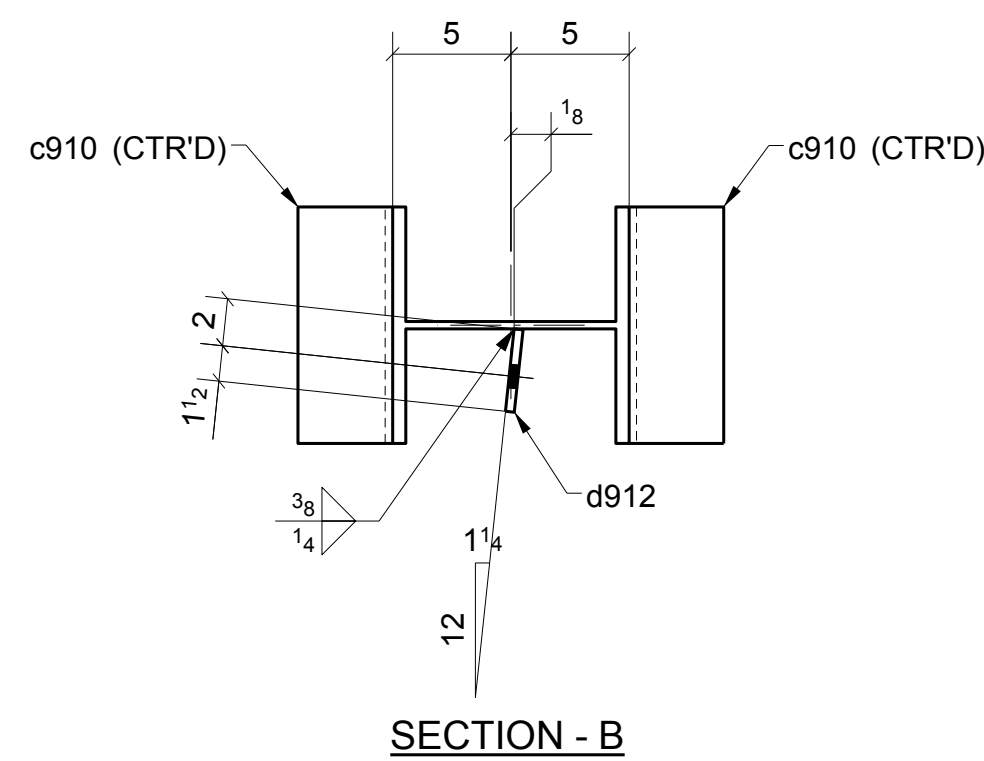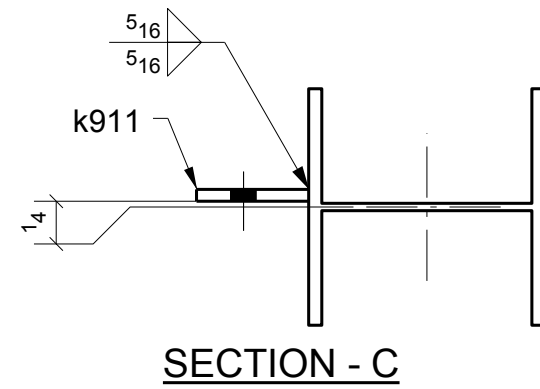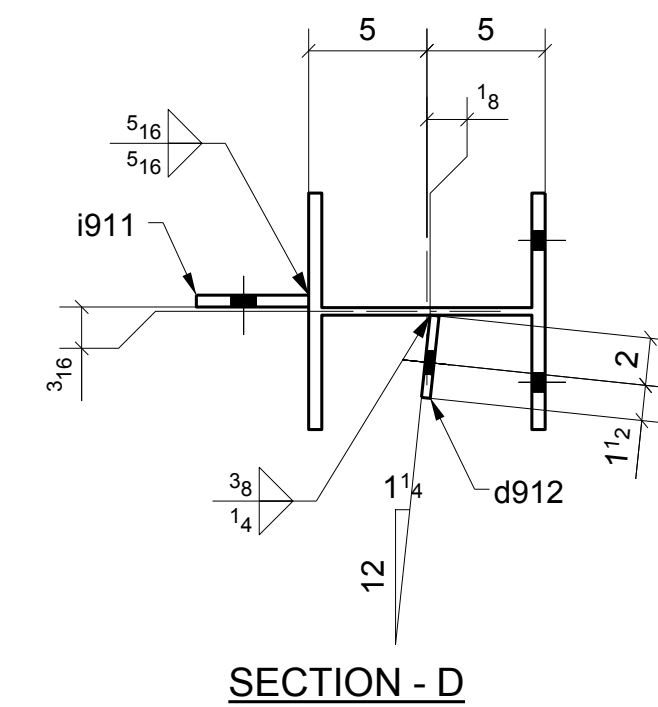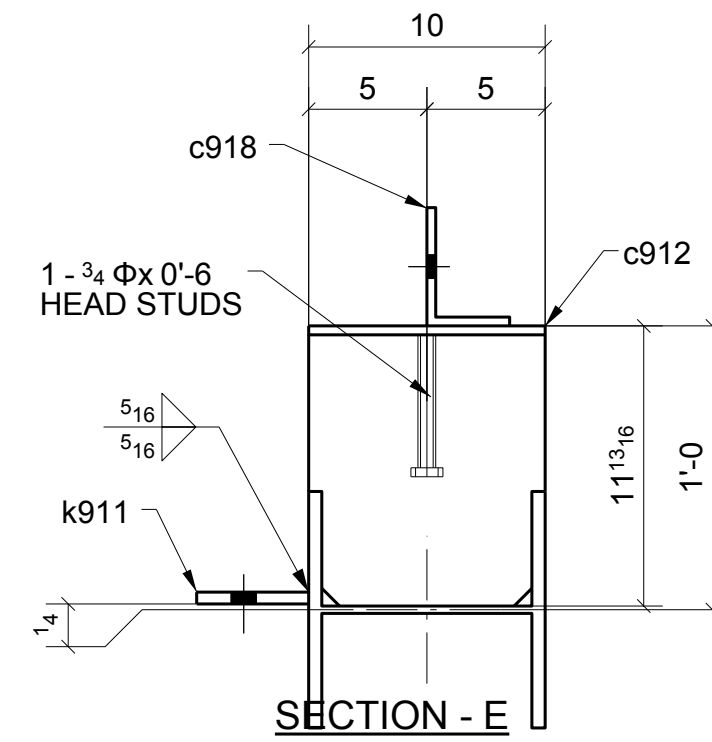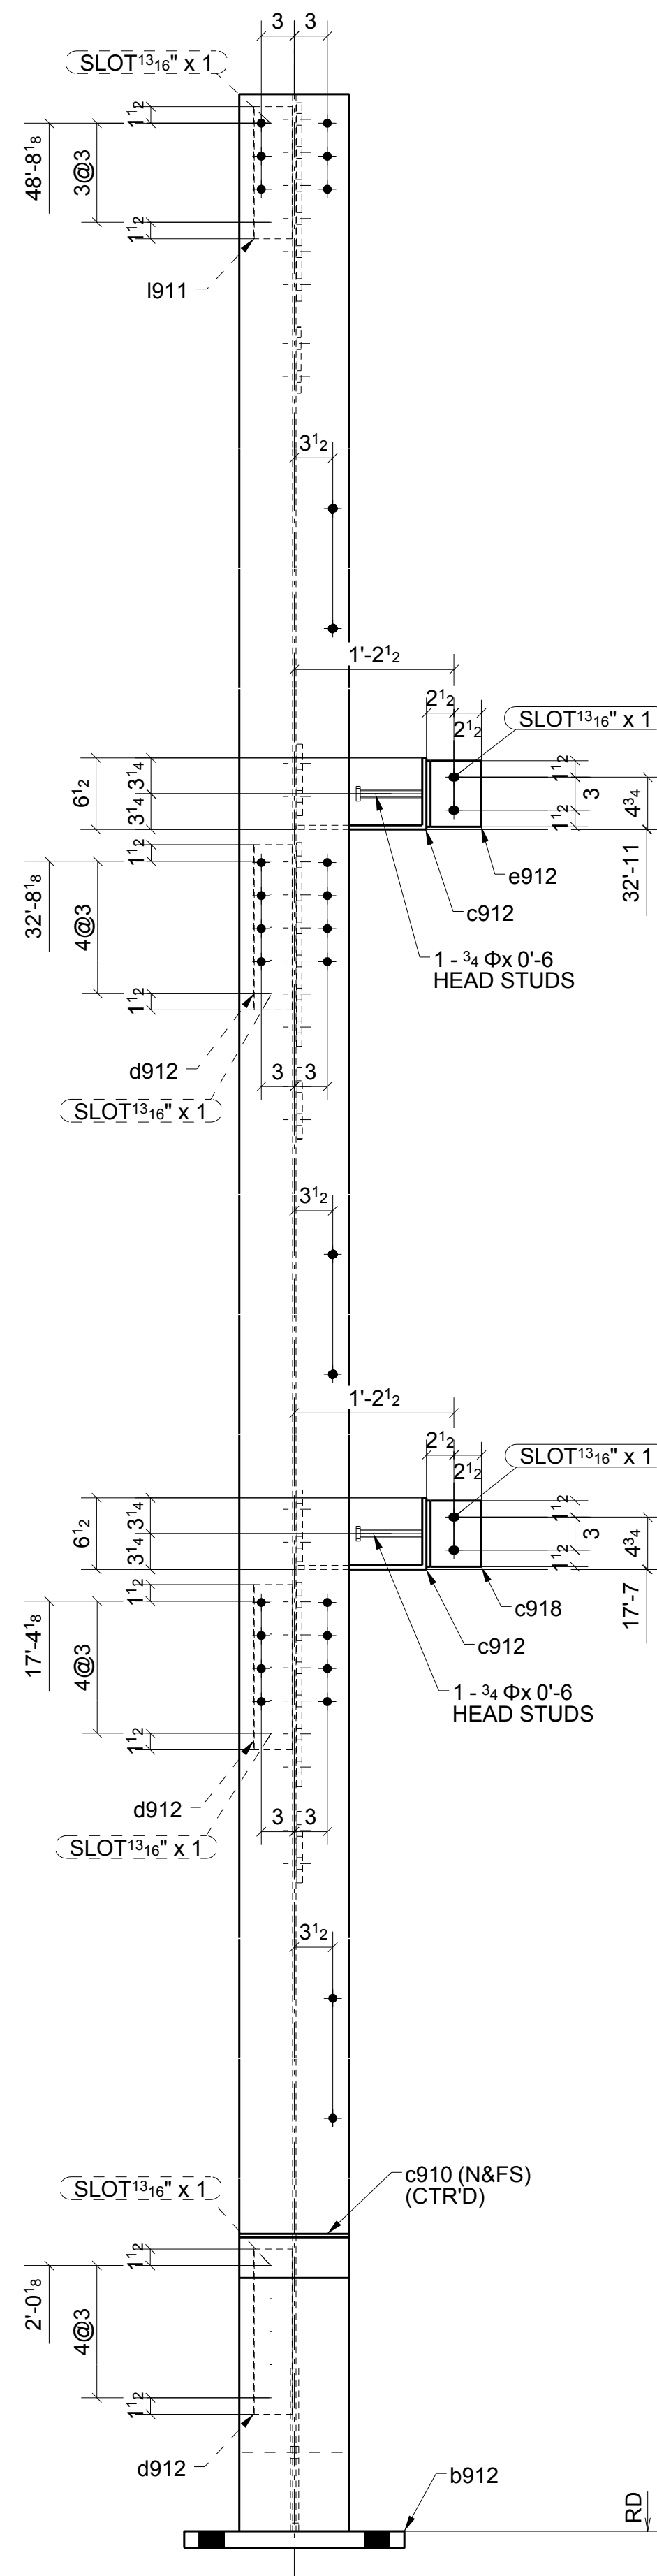

Romac By: _____	Checked By: _____
Beamline By: _____	Checked By: _____

ATLAS IRON WORKS ST. LOUIS, MO.							
Project:	WEBSTER UNIVERSITY INTERDISCIPLINARY SCIENCE BUILDING						
Customer:	PARIC CORPORATION						
Owner:	WEBSTER UNIVERSITY						
Location:	WEBSTER GUESTOVES MO 63119						
Dwn:	TLI	Date:	07/14/2016	Ckd:	LJ	Date:	07/18/2016
Job No.	A16013		BAT:	DWGS:		912	

A	FOR APPROVAL		07/15/16	
Sequence:	9		Ref. E-Plans:	—
Material:	A992	U.N.O.	Edge Dist.:	1 1/2" U.N.O.
Holes:	13/16" DIA.		Bolts:	NOTED
Clearing:	NONE			
Paint:	NO			
DFT:			COLOR:	

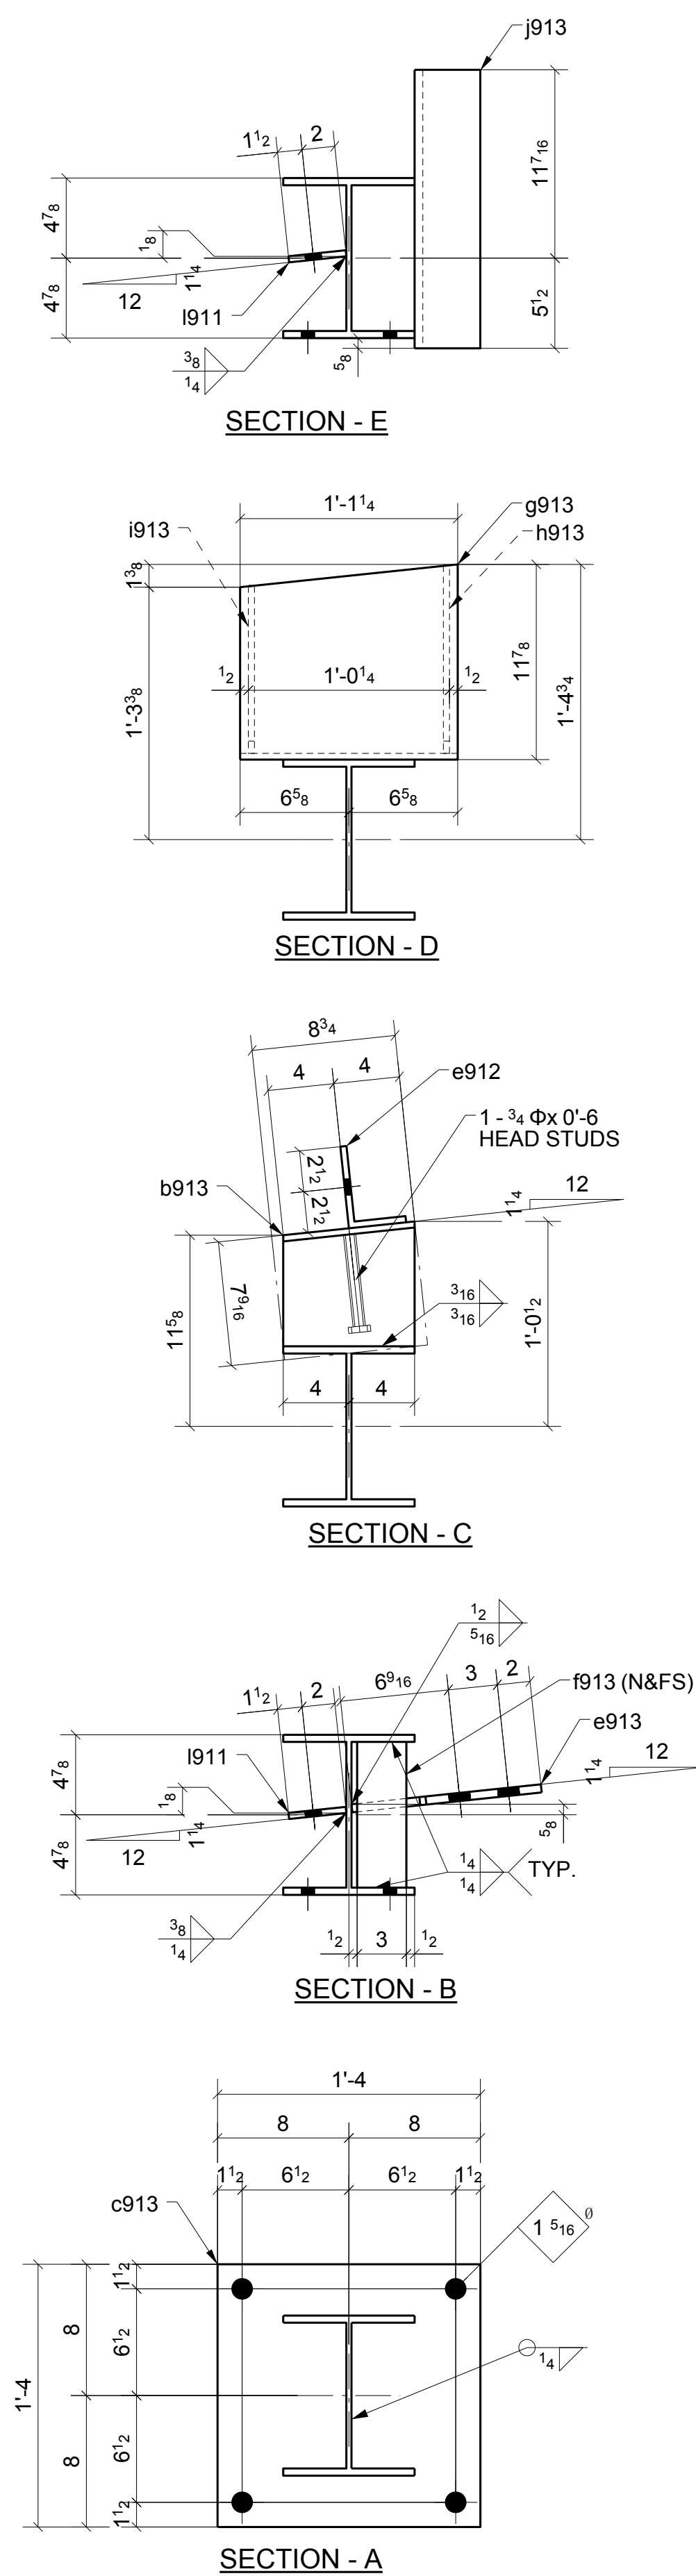

MATERIAL LIST					
QTY	MARK	DESCRIPTION	LENGTH	MATERIAL	NOTES
1	913A	W10X33	48'-11 3/4"	A992	
2	b913	BPL 3/8"x8 3/4"	1'-2 1/16"	A36	
1	c913	PL 1"x16"	1'-4"	A36	
2	d913	L4X4X5/16	0'-10 1/4"	A36	
2	e912	L5X3 1/2X3/8	0'-6"	A36	
2	e913	PL 1/2"x11 9/16"	1'-3"	A36	
4	f913	PL 3/8"x3"	0'-8 7/8"	A36	
1	g913	BPL 3/8"x13 1/4"	1'-5 7/8"	A36	
1	h913	PL 3/8"x5 5/8"	0'-11 7/16"	A36	
1	i913	PL 3/8"x5 5/8"	0'-10 3/16"	A36	
1	j913	L4X4X1/2	1'-4 15/16"	A36	
3	I911	PL 3/8"x3 1/2"	1'-0"	A36	
2		3/4" STUD	0'-6"		


Romac By: _____ Checked By: _____

Beamline By: _____ Checked By: _____

ATLAS IRON WORKS
ST. LOUIS, MO.

Project:	WEBSTER UNIVERSITY INTERDISCIPLINARY SCIENCE BUILDING						
Customer:	PARIC CORPORATION						
Owner:	WEBSTER UNIVERSITY						
Location:	WEBSTER GUOVES.MO 63119						
Dwn:	TLI	Date:	07/14/2016	Ckd:	LJ	Date:	07/18/2016
Job No.	A16013		BAT:		DWG#:	913	

	FOR APPROVAL	07/15/16
Sequence: <u> 9 </u> Material: <u> A992 </u> U.N.O. Holes: <u> 13/16" DIA. </u> Cleaning: <u> NONE </u> Paint: <u> NO </u> DFT: <u> </u> COLOR: <u> </u>	Ref. E-Plans: <u> — </u> Edge Dist.: <u> 1 1/2" </u> U.N.O. Bolts: <u> NOTED </u>	

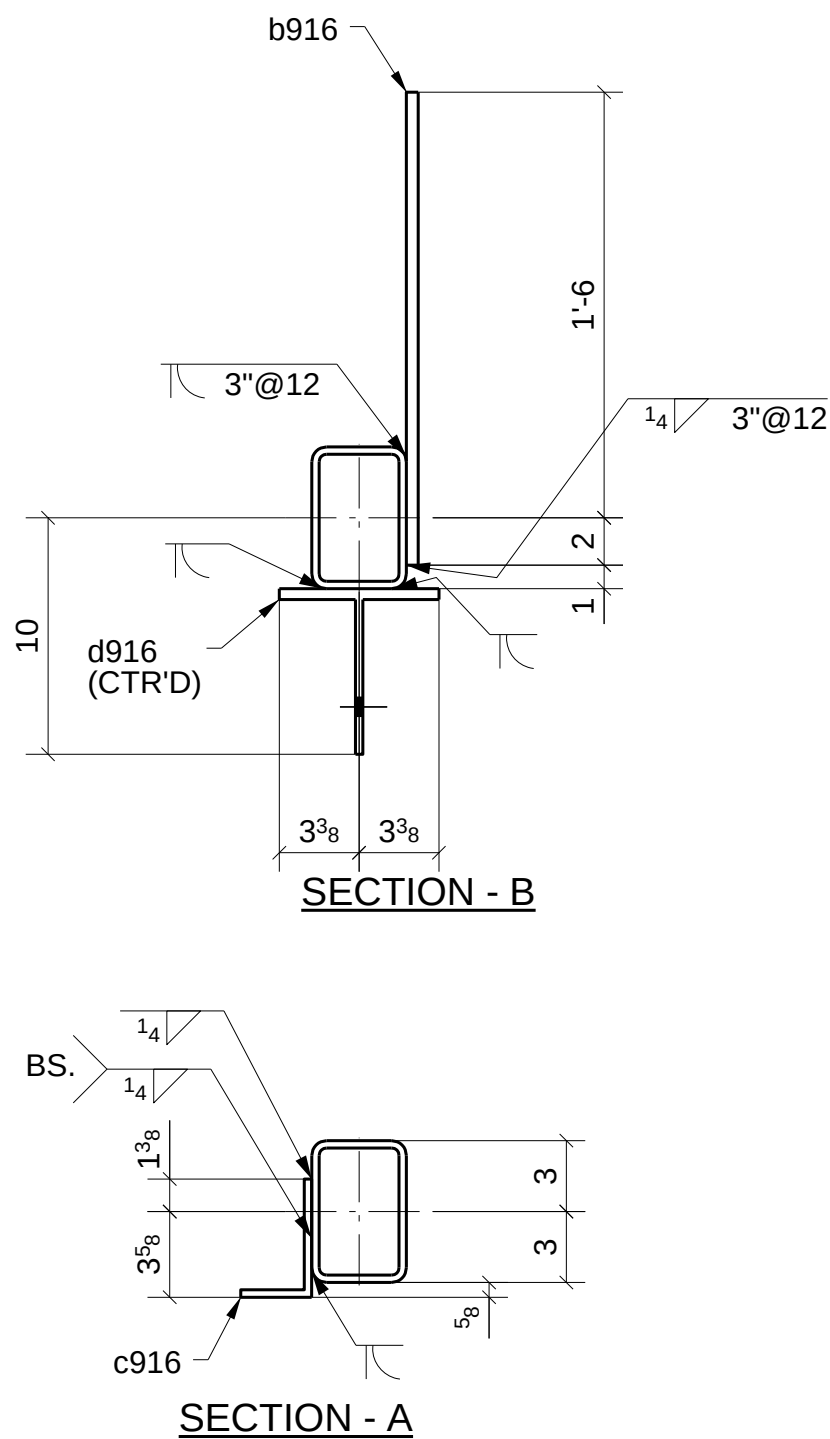

Project:	WEBSTER UNIVERSITY INTERDISCIPLINARY SCIENCE BUILDING				
Customer:	PARIC CORPORATION				
Owner:	WEBSTER UNIVERSITY				
Location:	WEBSTER GUOVES,MO 63119				
Dwn:	TLI	Date:	07/14/2016	Ckd:	LJ
		Date:	07/15/2016		
Job No.	A16013	RAT:	DWG#:	916	



Romac By: _____	Checked By: _____
Beamline By: _____	Checked By: _____

Project: WEBSTER UNIVERSITY INTERDISCIPLINARY SCIENCE BUILDING

Customer: PARIC CORPORATION

Owner: WEBSTER UNIVERSITY

Location: WEBSTER GUOVES,MO 63119

Dwn: ZZ Date: 07/14/2016 Ckd: L.J Date: 07/14/2016


Job No. A16013 BAT: DWG#: 919

A	FOR APPROVAL		07/15/16
Sequence:	<u>9</u>	Ref. E-Plans:	<u>—</u>
Material:	<u>A992</u> U.N.O.	Edge Dist.:	<u>1 1/2"</u> U.N.O.
Holes:	<u>13/16" DIA.</u>	Bolts:	<u>NOTED</u>
Cleaning:	<u>NONE</u>		
Paint:	<u>NO</u>		
DFT:	<u> </u> COLOR: <u> </u>		


SHOP BOLT IN SLOTTED HOLE
NEED "HAND TIGHTEN"

[illegible]


ATLAS IRON WORKS ST. LOUIS, MO.			
Project:	WEBSTER UNIVERSITY INTERDISCIPLINARY SCIENCE BUILDING		
Customer:	PARIC CORPORATION		
Owner:	WEBSTER UNIVERSITY		
Location:	WEBSTER GUOVES.MO 63119		
Date:	ZZ	07/14/2016	BJ
Job No.	A16013	CKD:	DWG#: 921

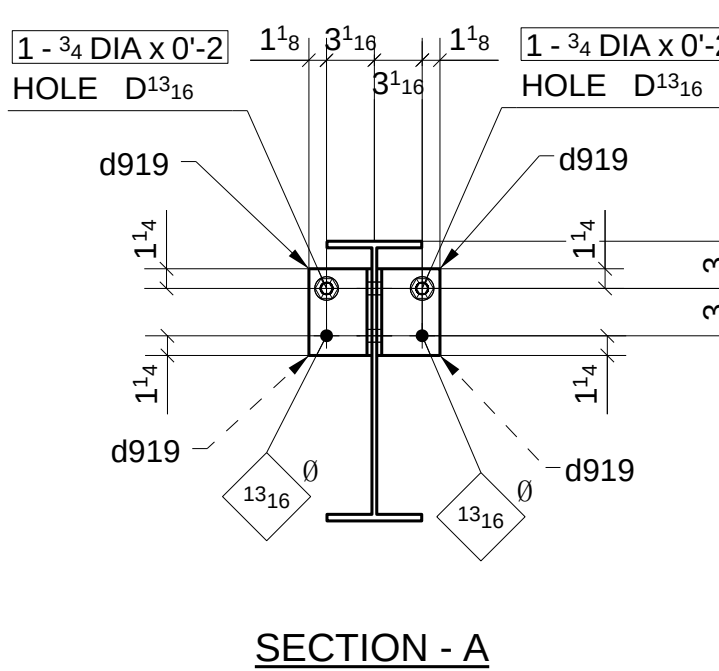

LOCATION: (REF: E9A)
ONE @ 7-8/D-E
ONE @ 7-8/D-E
ONE @ 7-8/D-E

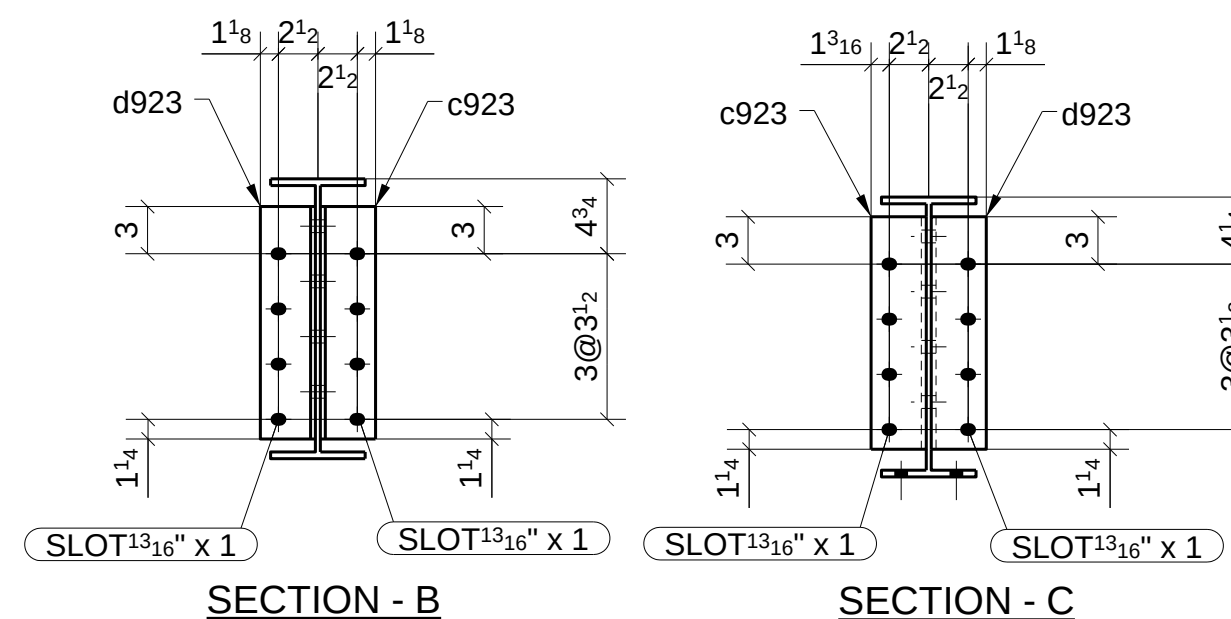

LOCATION: ONE @ 5-6/F (REF: E9A)

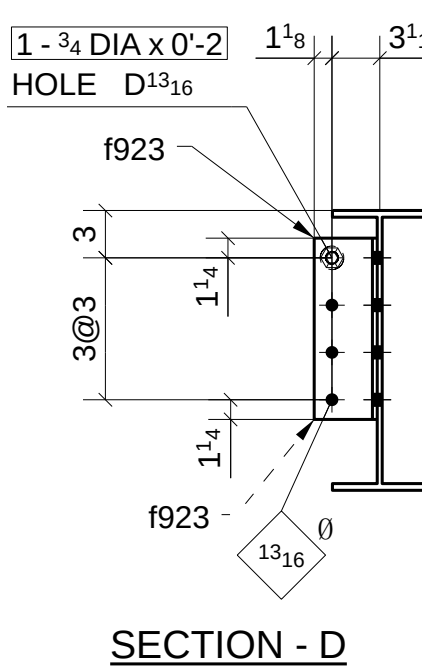

LOCATION: ONE @ 5-6/D-E (REF: E9A)

A	FOR APPROVAL		07/15/06
Sequence:	9	Ref. E-Plans:	--
Material:	A992	U.N.O.	Edge Dist.: 1 1/2" U.N.O.
Holes:	13/16" DIA.	Bolts:	NOTED
Cleaning:	NONE		
Paint:	NO		
DFT:		COLOR:	


[illegible]

Romac By: _____ Checked By: _____

Beamline By: _____ Checked By: _____


ATLAS IRON WORKS
ST. LOUIS, MO.

Project:	WEBSTER UNIVERSITY INTERDISCIPLINARY SCIENCE BUILDING						
Customer:	PARIC CORPORATION						
Owner:	WEBSTER UNIVERSITY						
Location:	WEBSTER GUOVES,MO 63119						
Dwn:	ZZ	Date:	07/14/2016	Ckd:	LJ	Date:	07/14/2016
Job No.	A16013		RAT	DWG#:		923	

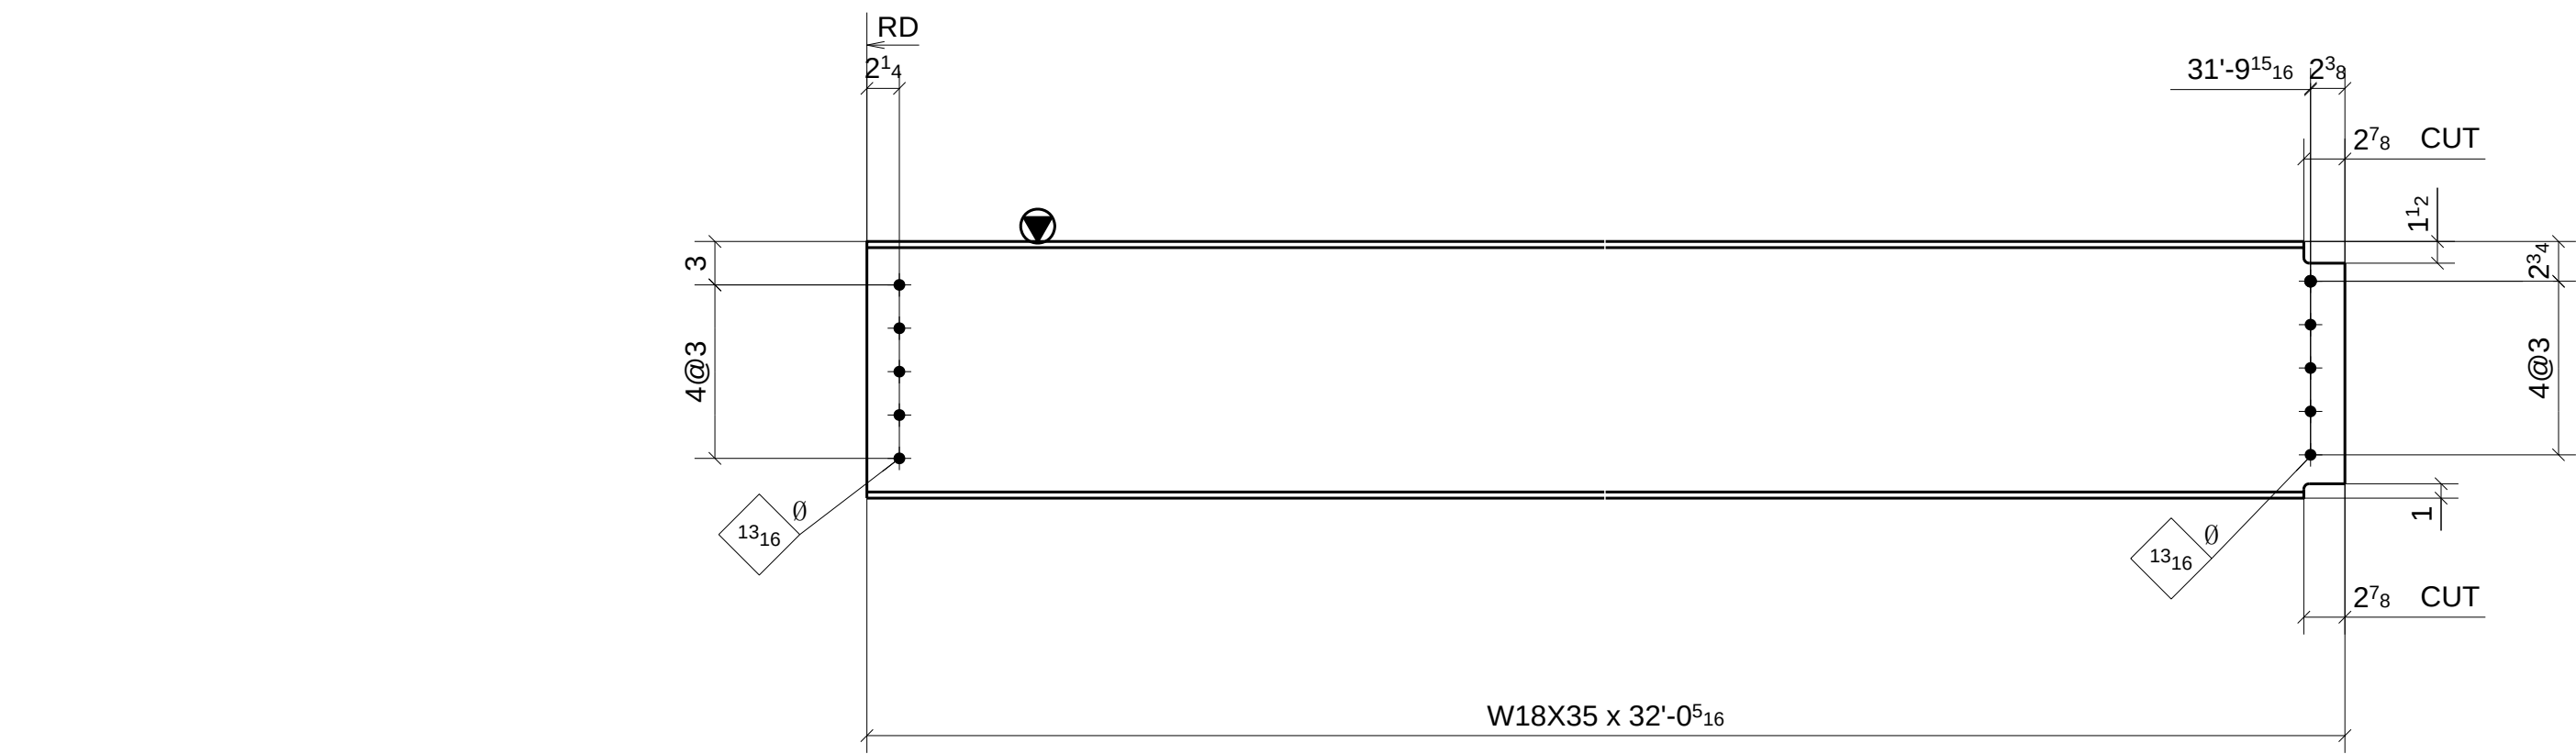


ONE - BEAM ~ 924A

LOCATION: ONE @ 5-6/F.1 (REF: E9A)

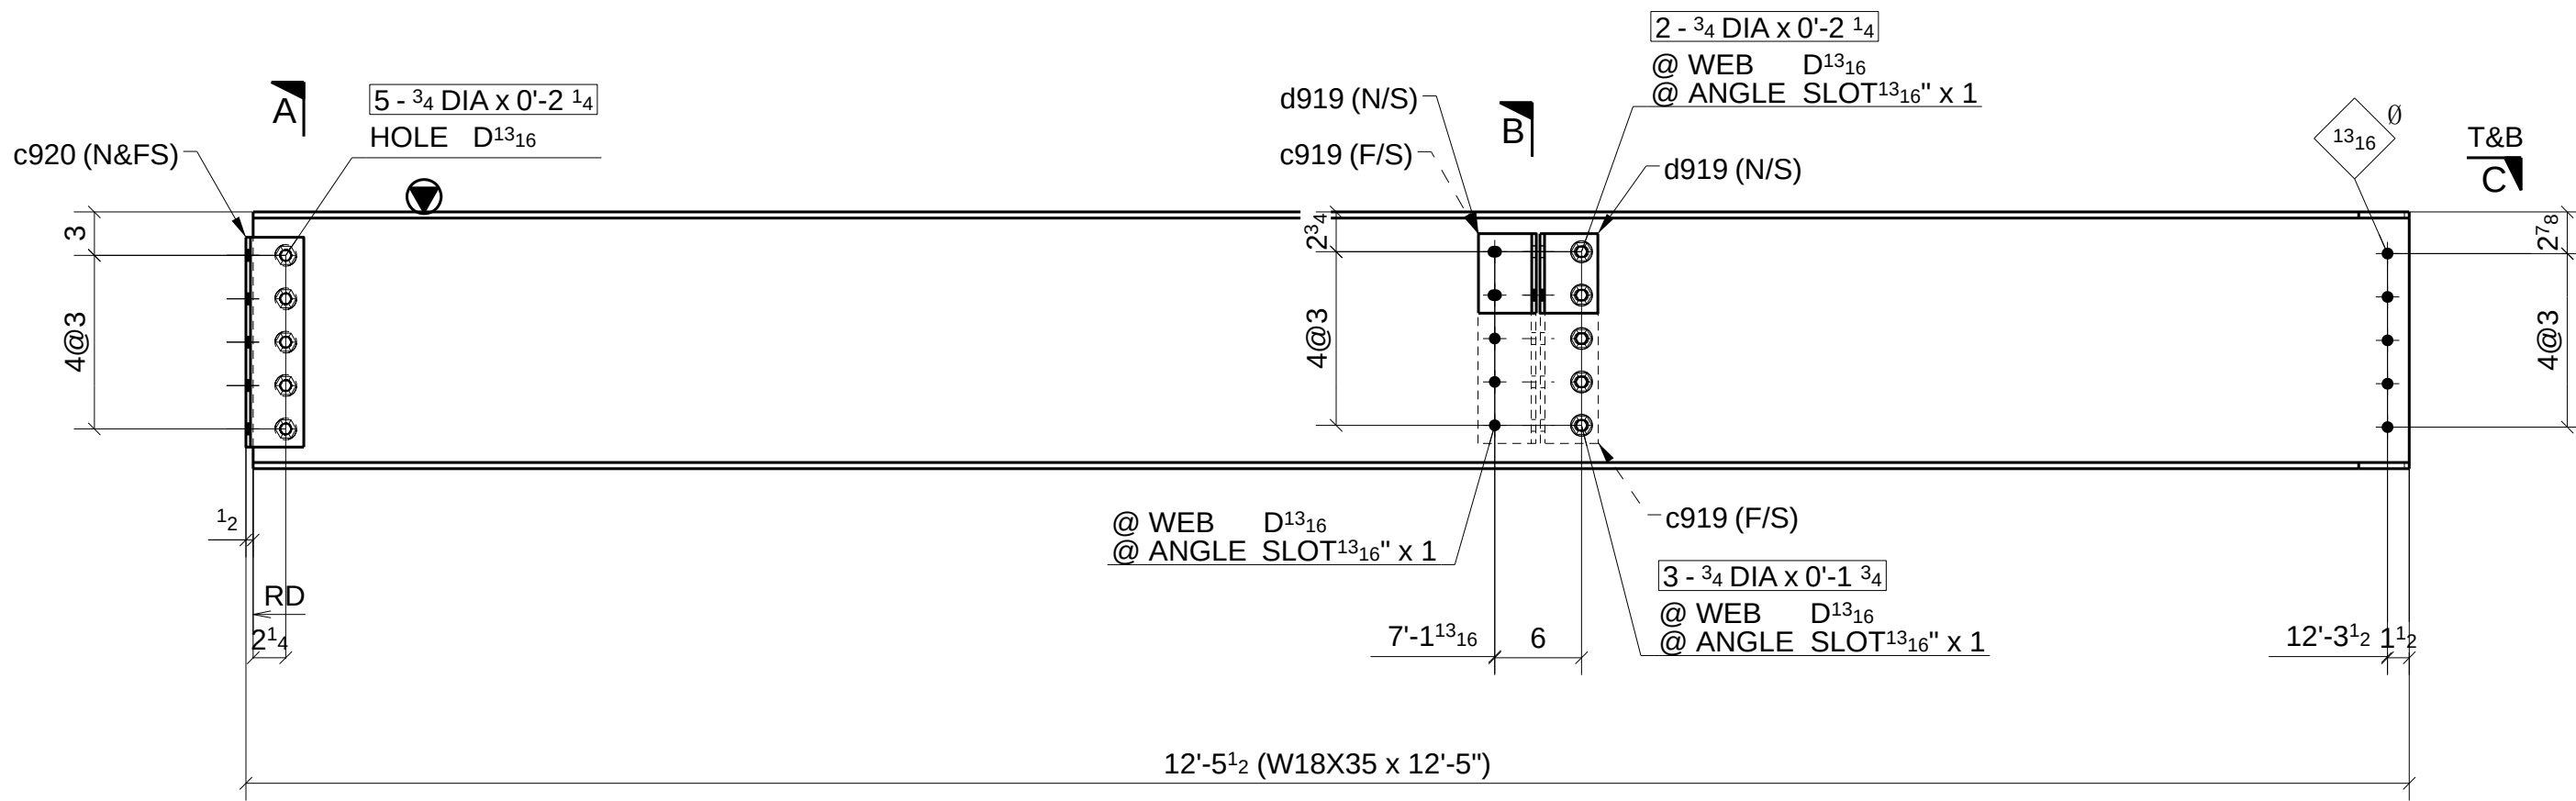

ONE - BEAM ~ 924B

LOCATION: ONE @ 6/F-F.1> (REF: E9A)

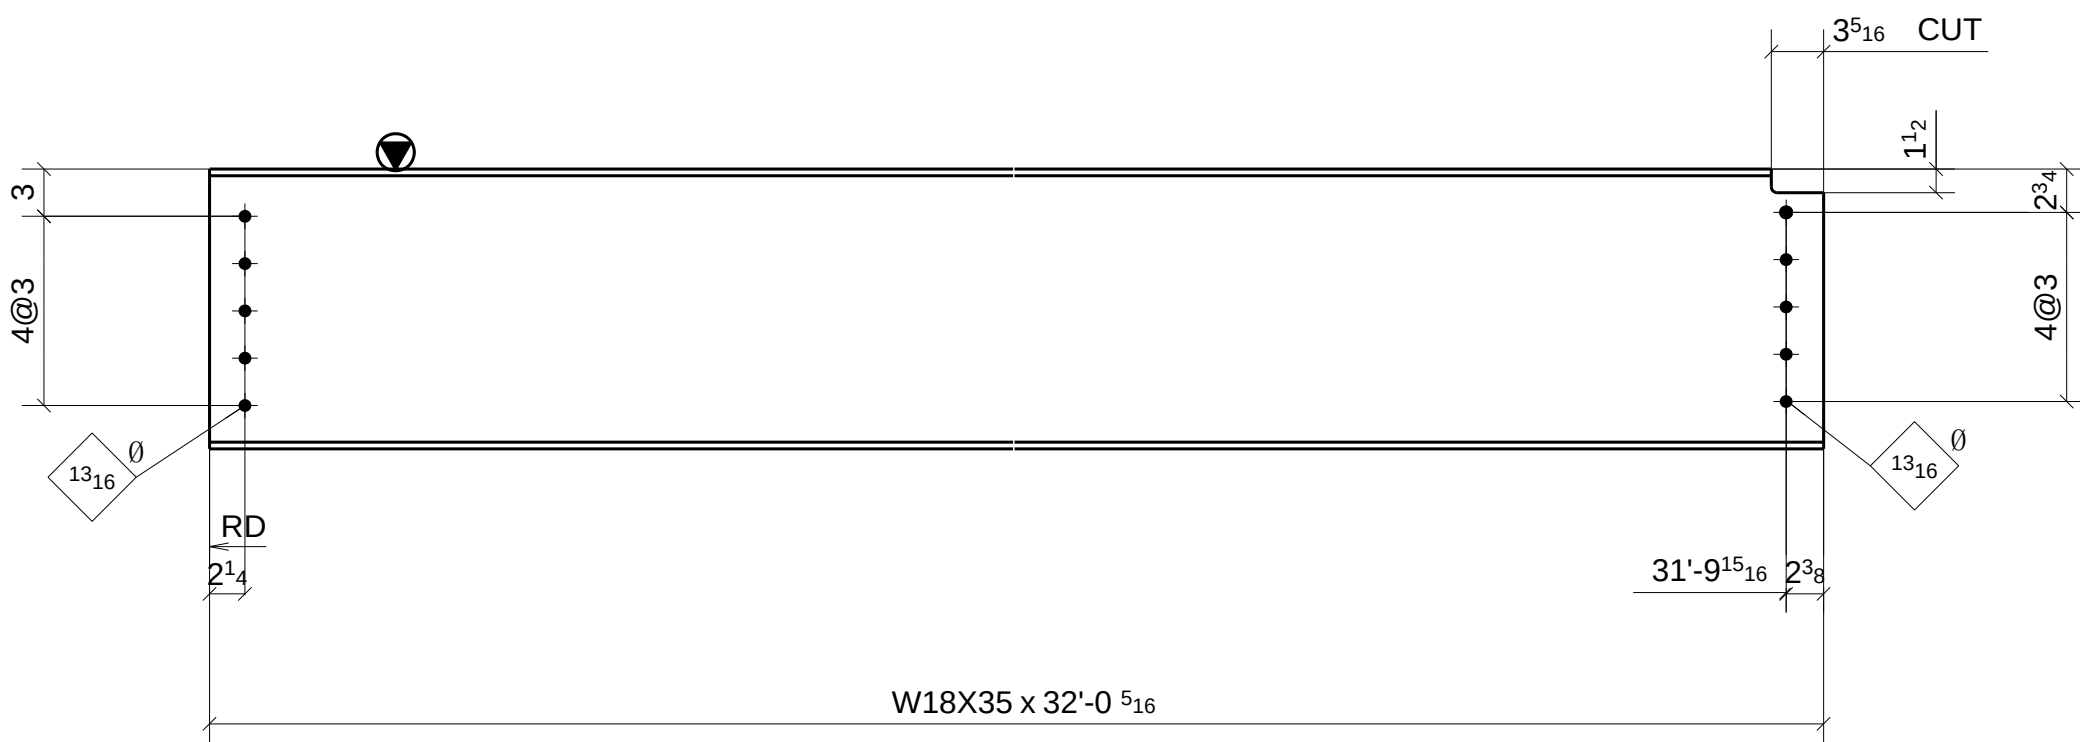

2 - BEAMS ~ 924C

LOCATION: ONE @ 5-6/D-E
ONE @ 5-6/D-E (REF: E9A)

SHOP BOLT IN SLOTTED HOLE
NEED "HAND TIGHTEN"


MATERIAL LIST

QTY	MARK	DESCRIPTION	LENGTH	MATERIAL	NOTES
1	924A	W18X35	32'-0 5/16"	A992	
1	924B	W18X35	12'-5"	A992	
2	c919	L4X4X5/16	1'-2 1/2"	A36	
2	c920	L4X4X5/16	1'-2 1/2"	A36	
2	d919	L4X4X5/16	0'-5 1/2"	A36	
1		3/4" DIA. W/N&W	0'-2"	A325N TC	
1		3/4" DIA. W/N&W	0'-2 1/4"	A325N TC	
2		3/4" DIA. W/N&W	0'-2 1/4"	A325N TC	
5		3/4" DIA. W/N&W	0'-2 1/4"	A325N TC	
3		3/4" DIA. W/N&W	0'-1 3/4"	A325N TC	

2	924C	W18X35	32'-0 5/16"	A992	
---	------	--------	-------------	------	--

FOR APPROVAL		07/15/16
Sequence: 9	Ref. E-Plans: -	
Material: A992 U.N.O.	Edge Dist.: 1 1/2"	U.N.O.
Holes: 13/16"DIA.	Bolts: NOTED	
Cleaning: NONE		
Paint: NO		
DFT: _____	COLOR: _____	

ATLAS IRON WORKS ST. LOUIS, MO.	
Project: WEBSTER UNIVERSITY INTERDISCIPLINARY SCIENCE BUILDING	
Customer: PARIC CORPORATION	
Owner: WEBSTER UNIVERSITY	
Location: WEBSTER GUOVES.MO 63119	
Dwn: ZZ Date: 07/14/2016 Ckd: LJ Date: 07/18/2016	
Job No. A16013 BAT: _____ DWG#: 924	

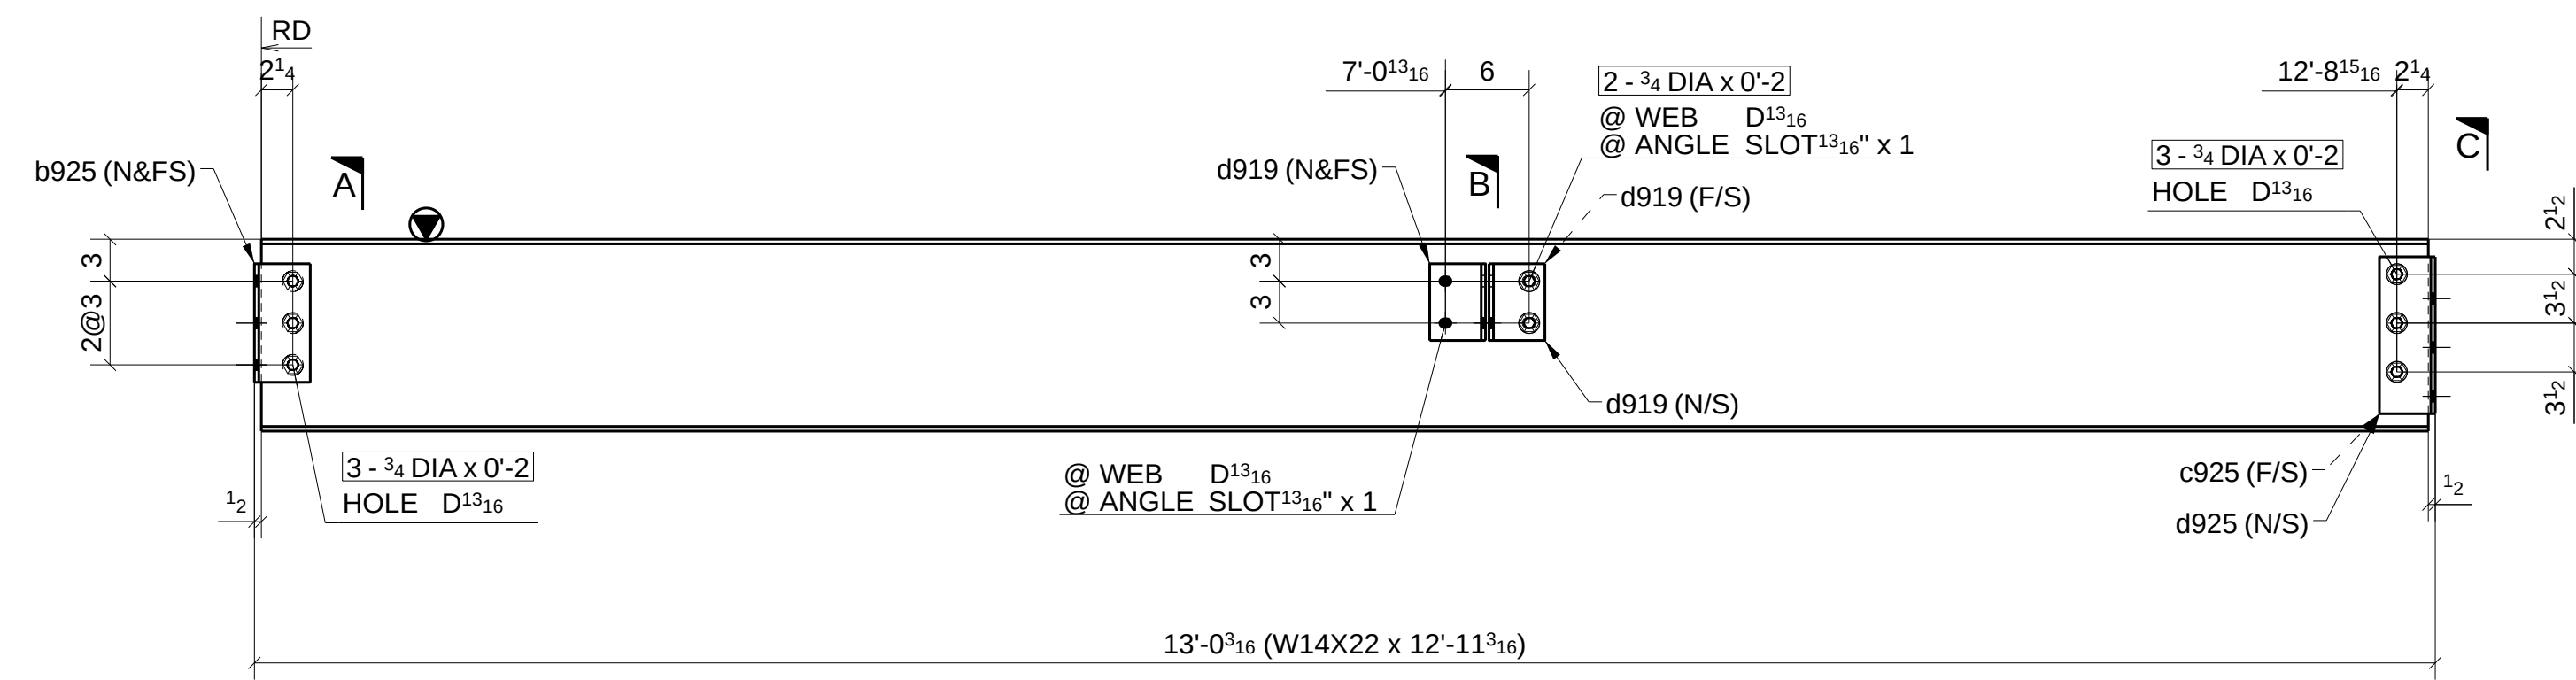

SECTION - D


Technical drawing of Section D showing a cross-section of a structural member. The drawing includes dimensions: 3, 1 1/8, 1 - 3/4 DIA x 0'-2" HOLE, D 13/16, d919, 1 1/2, 3, 3, 1 1/4, and d919. A note indicates 1 - 3/4 DIA x 0'-2" HOLE. A dimension of 13/16 is shown with an angle theta.

SECTION - E

Technical drawing of Section E showing a cross-section of a structural member. The drawing includes dimensions: f925, 8, 1 1/2, 6 1/2, 3 1/16, 3"@12, 3"@12, and 3 1/16.

SECTION - F

Technical drawing of Section F showing a cross-section of a structural member. The drawing includes dimensions: 1 1/2 and CUT.

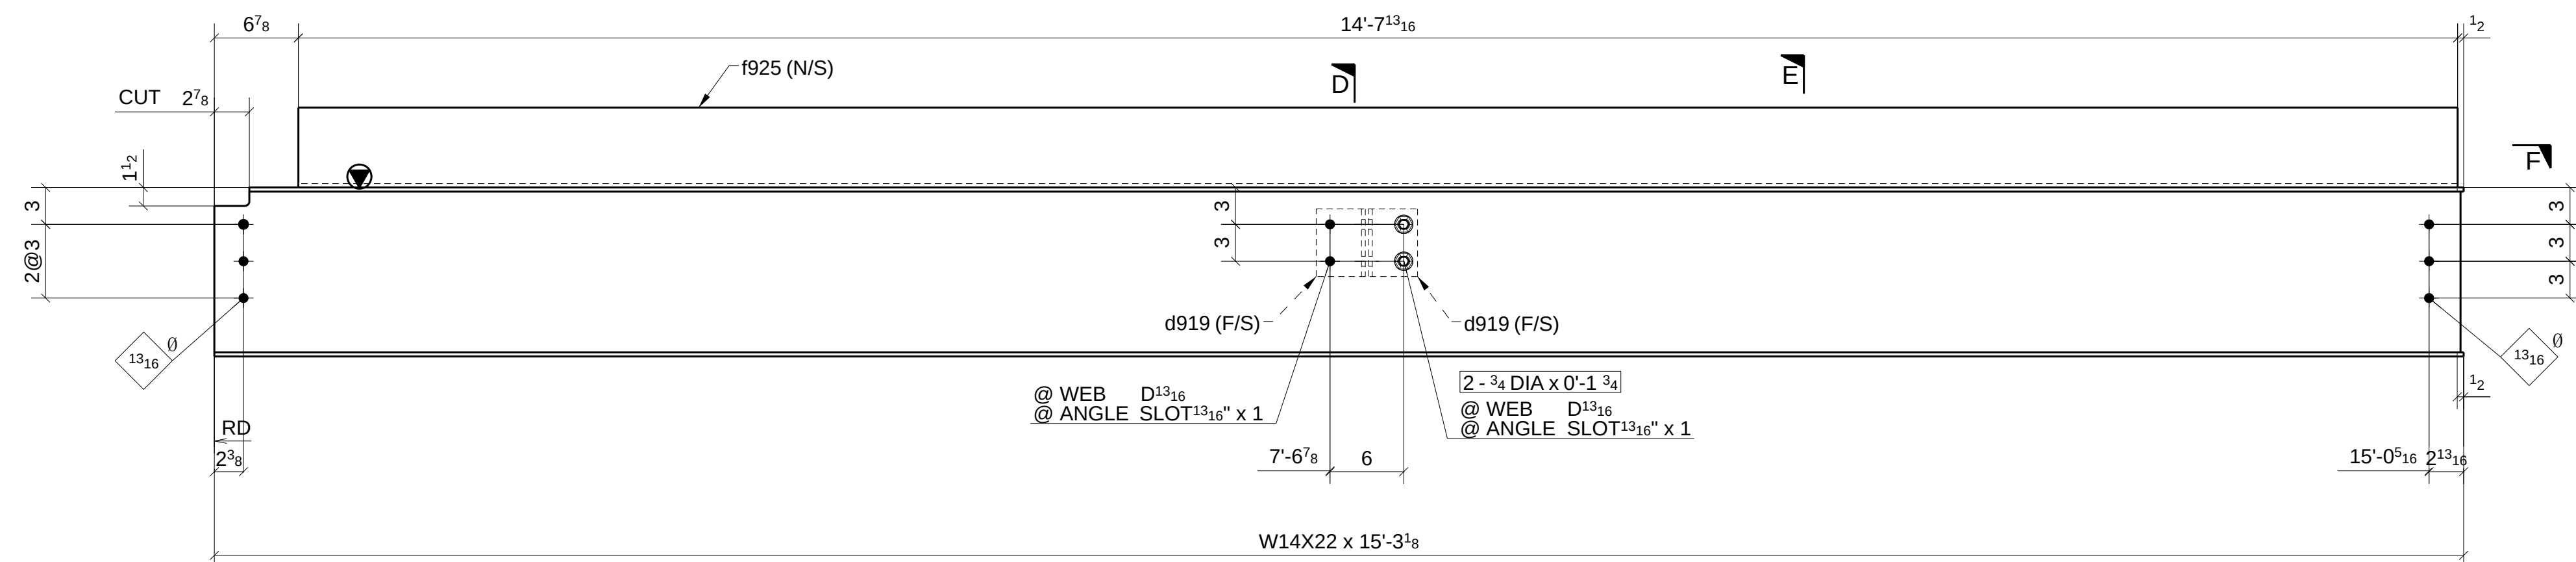

SHOP BOLT IN SLOTTED HOLE
NEED "HAND TIGHTEN"

A	FOR APPROVAL		07/15/16
Sequence:	9	Ref. E-Plans:	-
Material:	A992 U.N.O.	Edge Dist.:	1 1/2" U.N.O.
Holes:	13/16" DIA.	Bolts:	NOTED
Cleaning:	NONE		
Paint:	NO		
DFT:		COLOR:	

Romac By: _____ Checked By: _____

Beamline By: _____ Checked By: _____

Project:	WEBSTER UNIVERSITY INTERDISCIPLINARY SCIENCE BUILDING				
Customer:	PARIC CORPORATION				
Owner:	WEBSTER UNIVERSITY				
Location:	WEBSTER GUOVES, MO 63119				
Dwnt:	ZZ	Date:	07/14/2016	Ckd:	LJ
		Date:	07/14/2016		
Job No	A16013	RAT	DWG#	925	




	FOR APPROVAL		07/15/16
	Sequence: 9	Ref. E-Plans:	-
	Material: A992 U.N.O.	Edge Dist.:	1 1/2" U.N.O.
	Holes: 13/16" DIA.	Bolts:	NOTED
	Cleaning:	NONE	
	Paint:	NO	
DFT:	COLOR:		

[illegible]

Romac By: _____ Checked By: _____


Beamline By: _____ Checked By: _____

ATLAS IRON WORKS ST. LOUIS, MO.							
Project:	WEBSTER UNIVERSITY INTERDISCIPLINARY SCIENCE BUILDING						
Customer:	PARIC CORPORATION						
Owner:	WEBSTER UNIVERSITY						
Location:	WEBSTER GUVES,MO 63119						
Dwn:	ZZ	Date:	07/14/2016	Ckd:	LJ	Date:	07/18/2016
Job No.	A16013		BAT:	DWGF:		926	

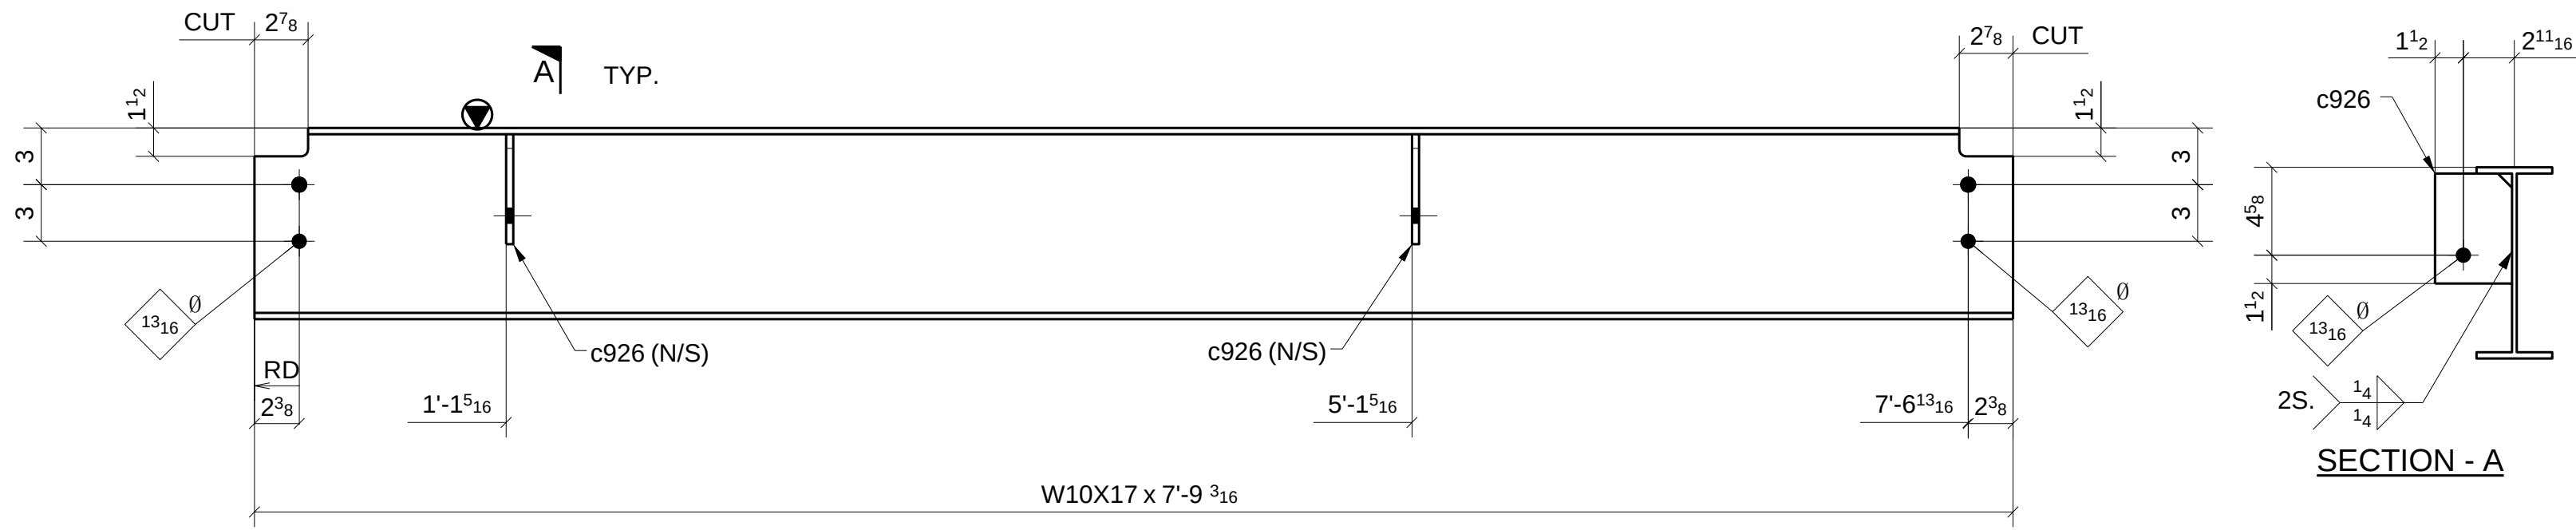


ONE - BEAM ~ 927A

LOCATION: ONE @ 7.1-8/D-E (REF: E9A)

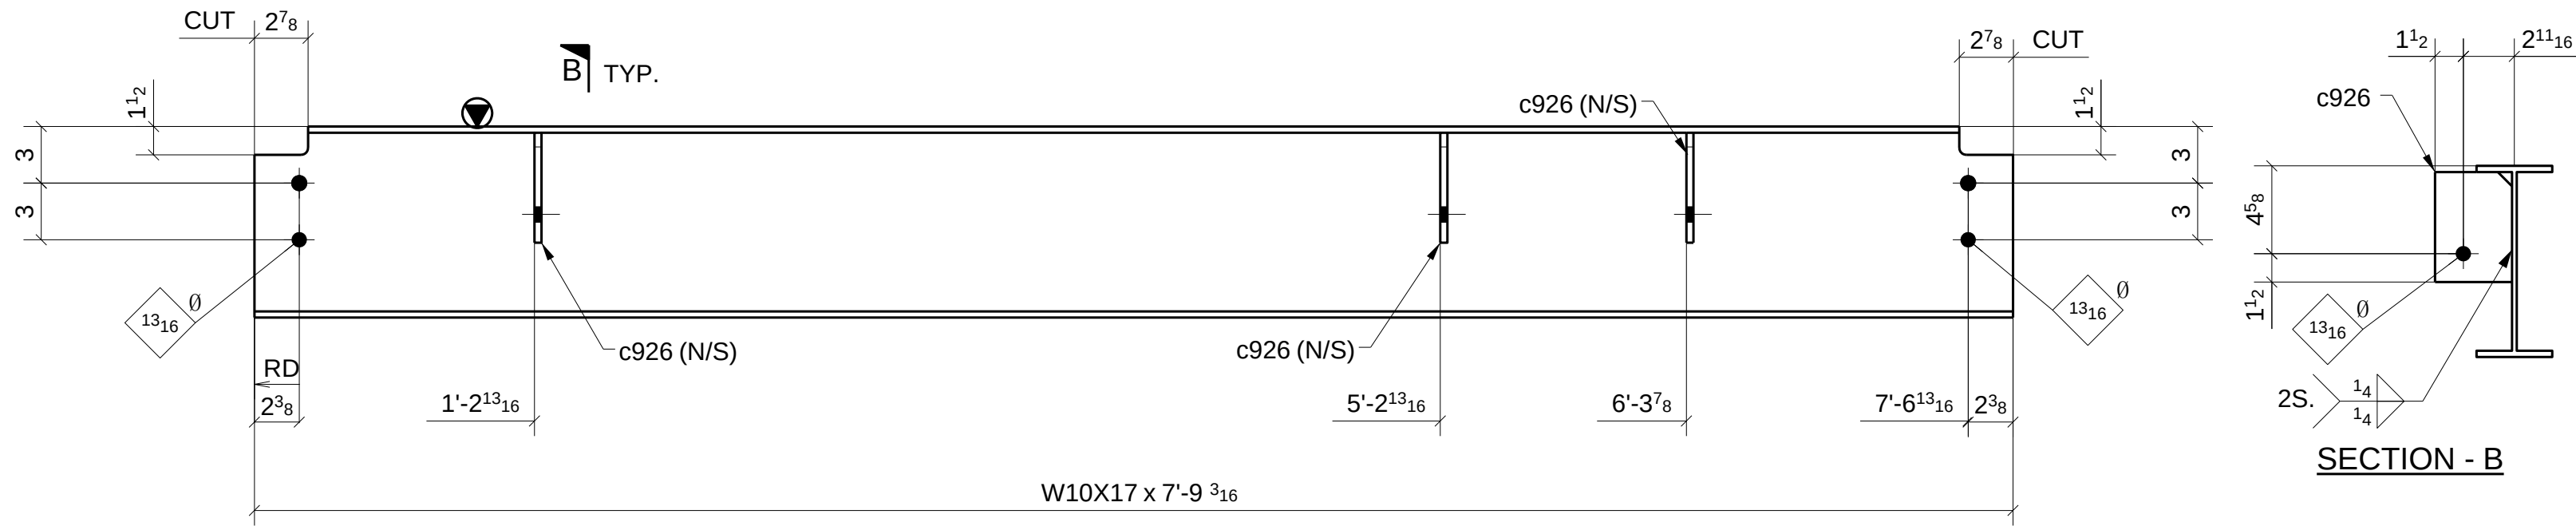

ONE - BEAM ~ 927B

LOCATION: ONE @ 7.1-8/D-E (REF: E9A)

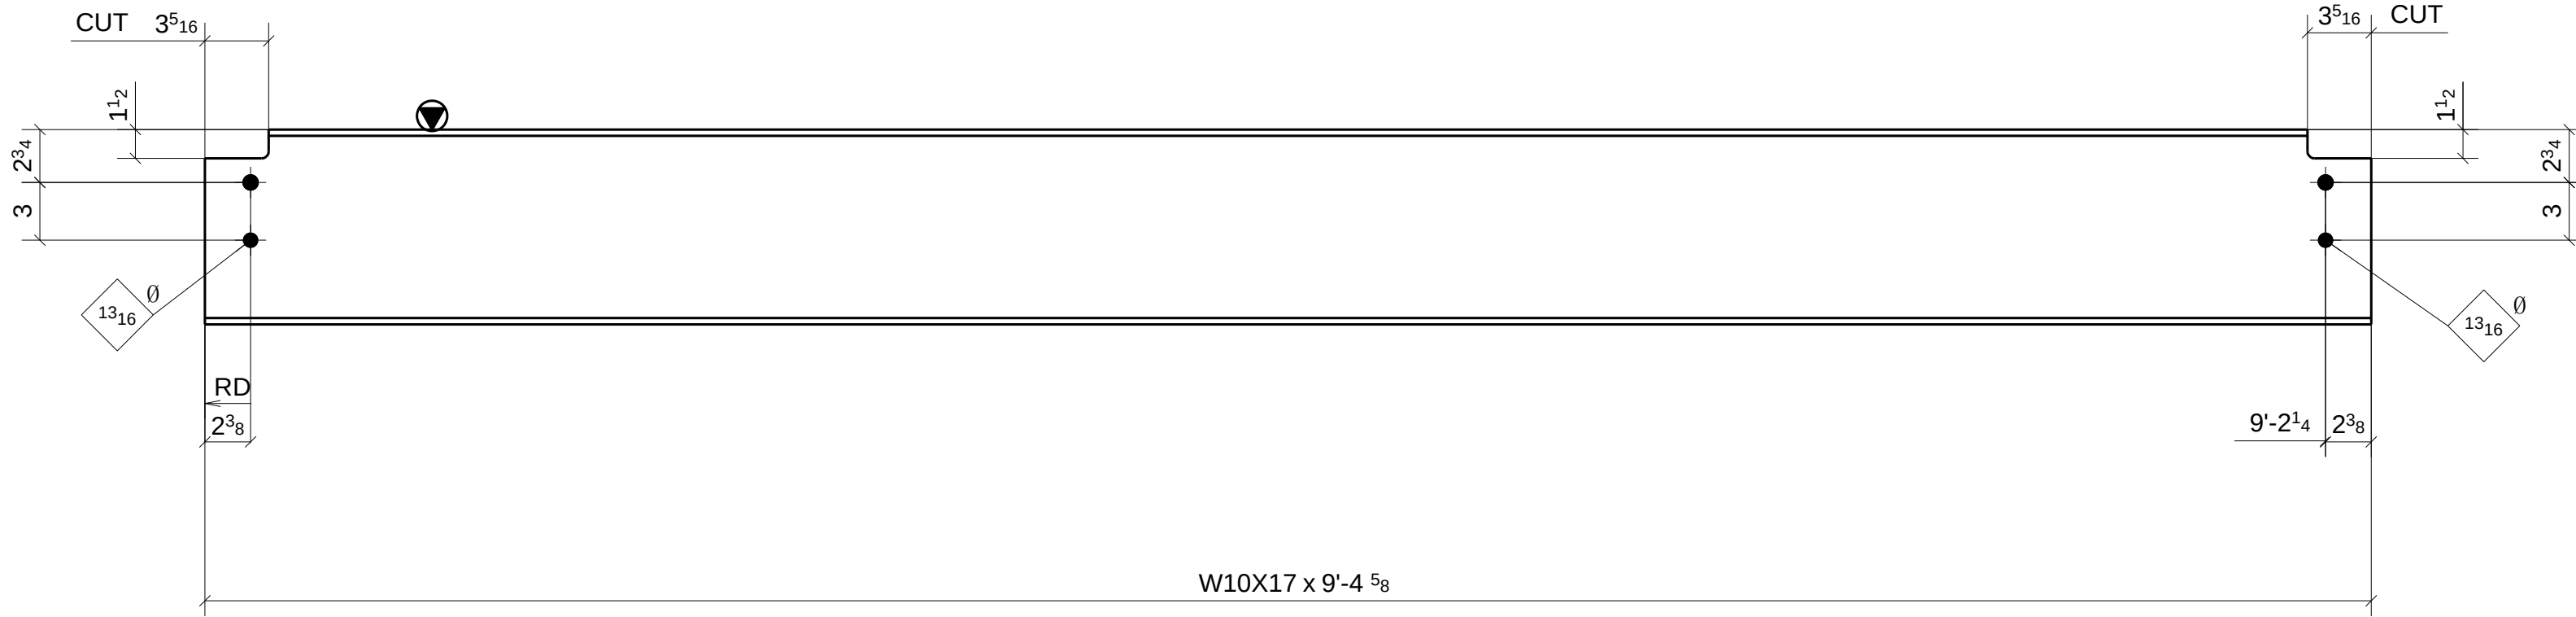

ONE - BEAM ~ 927C

LOCATION: ONE @ 6-7/E-F (REF: E9A)

SHOP BOLT IN SLOTTED HOLE
NEED "HAND TIGHTEN"


FOR APPROVAL		07/15/16
Sequence: 9	Ref. E-Plans: -	
Material: A992 U.N.O.	Edge Dist.: 1 1/2" U.N.O.	
Holes: 13/16"DIA.	Bolts: NOTED	
Cleaning: NONE		
Paint: NO		
DFT: _____	COLOR: _____	

ATLAS IRON WORKS ST. LOUIS, MO.	
Project: WEBSTER UNIVERSITY INTERDISCIPLINARY SCIENCE BUILDING	
Customer: PARIC CORPORATION	
Owner: WEBSTER UNIVERSITY	
Location: WEBSTER GUOVES.MO 63119	
Dwn: ZZ Date: 07/14/2016 Ckd: LJ Date: 07/18/2016	
Job No. A16013 BAT: _____ DWG#: 927	

Romac By: _____	Checked By: _____
Beamline By: _____	Checked By: _____

ATLAS IRON WORKS
ST. LOUIS, MO.



Project: WEBSTER UNIVERSITY INTERDISCIPLINARY SCIENCE BUILDING
 Customer: PARIC CORPORATION
 Owner: WEBSTER UNIVERSITY
 Location: WEBSTER GUOVES, MO 63119
 Dwn: ZZ Date: 07/14/2016 Ckd: LJ Date: 07/18/2016
 Job No. A16013 BAT: DWG#: 929

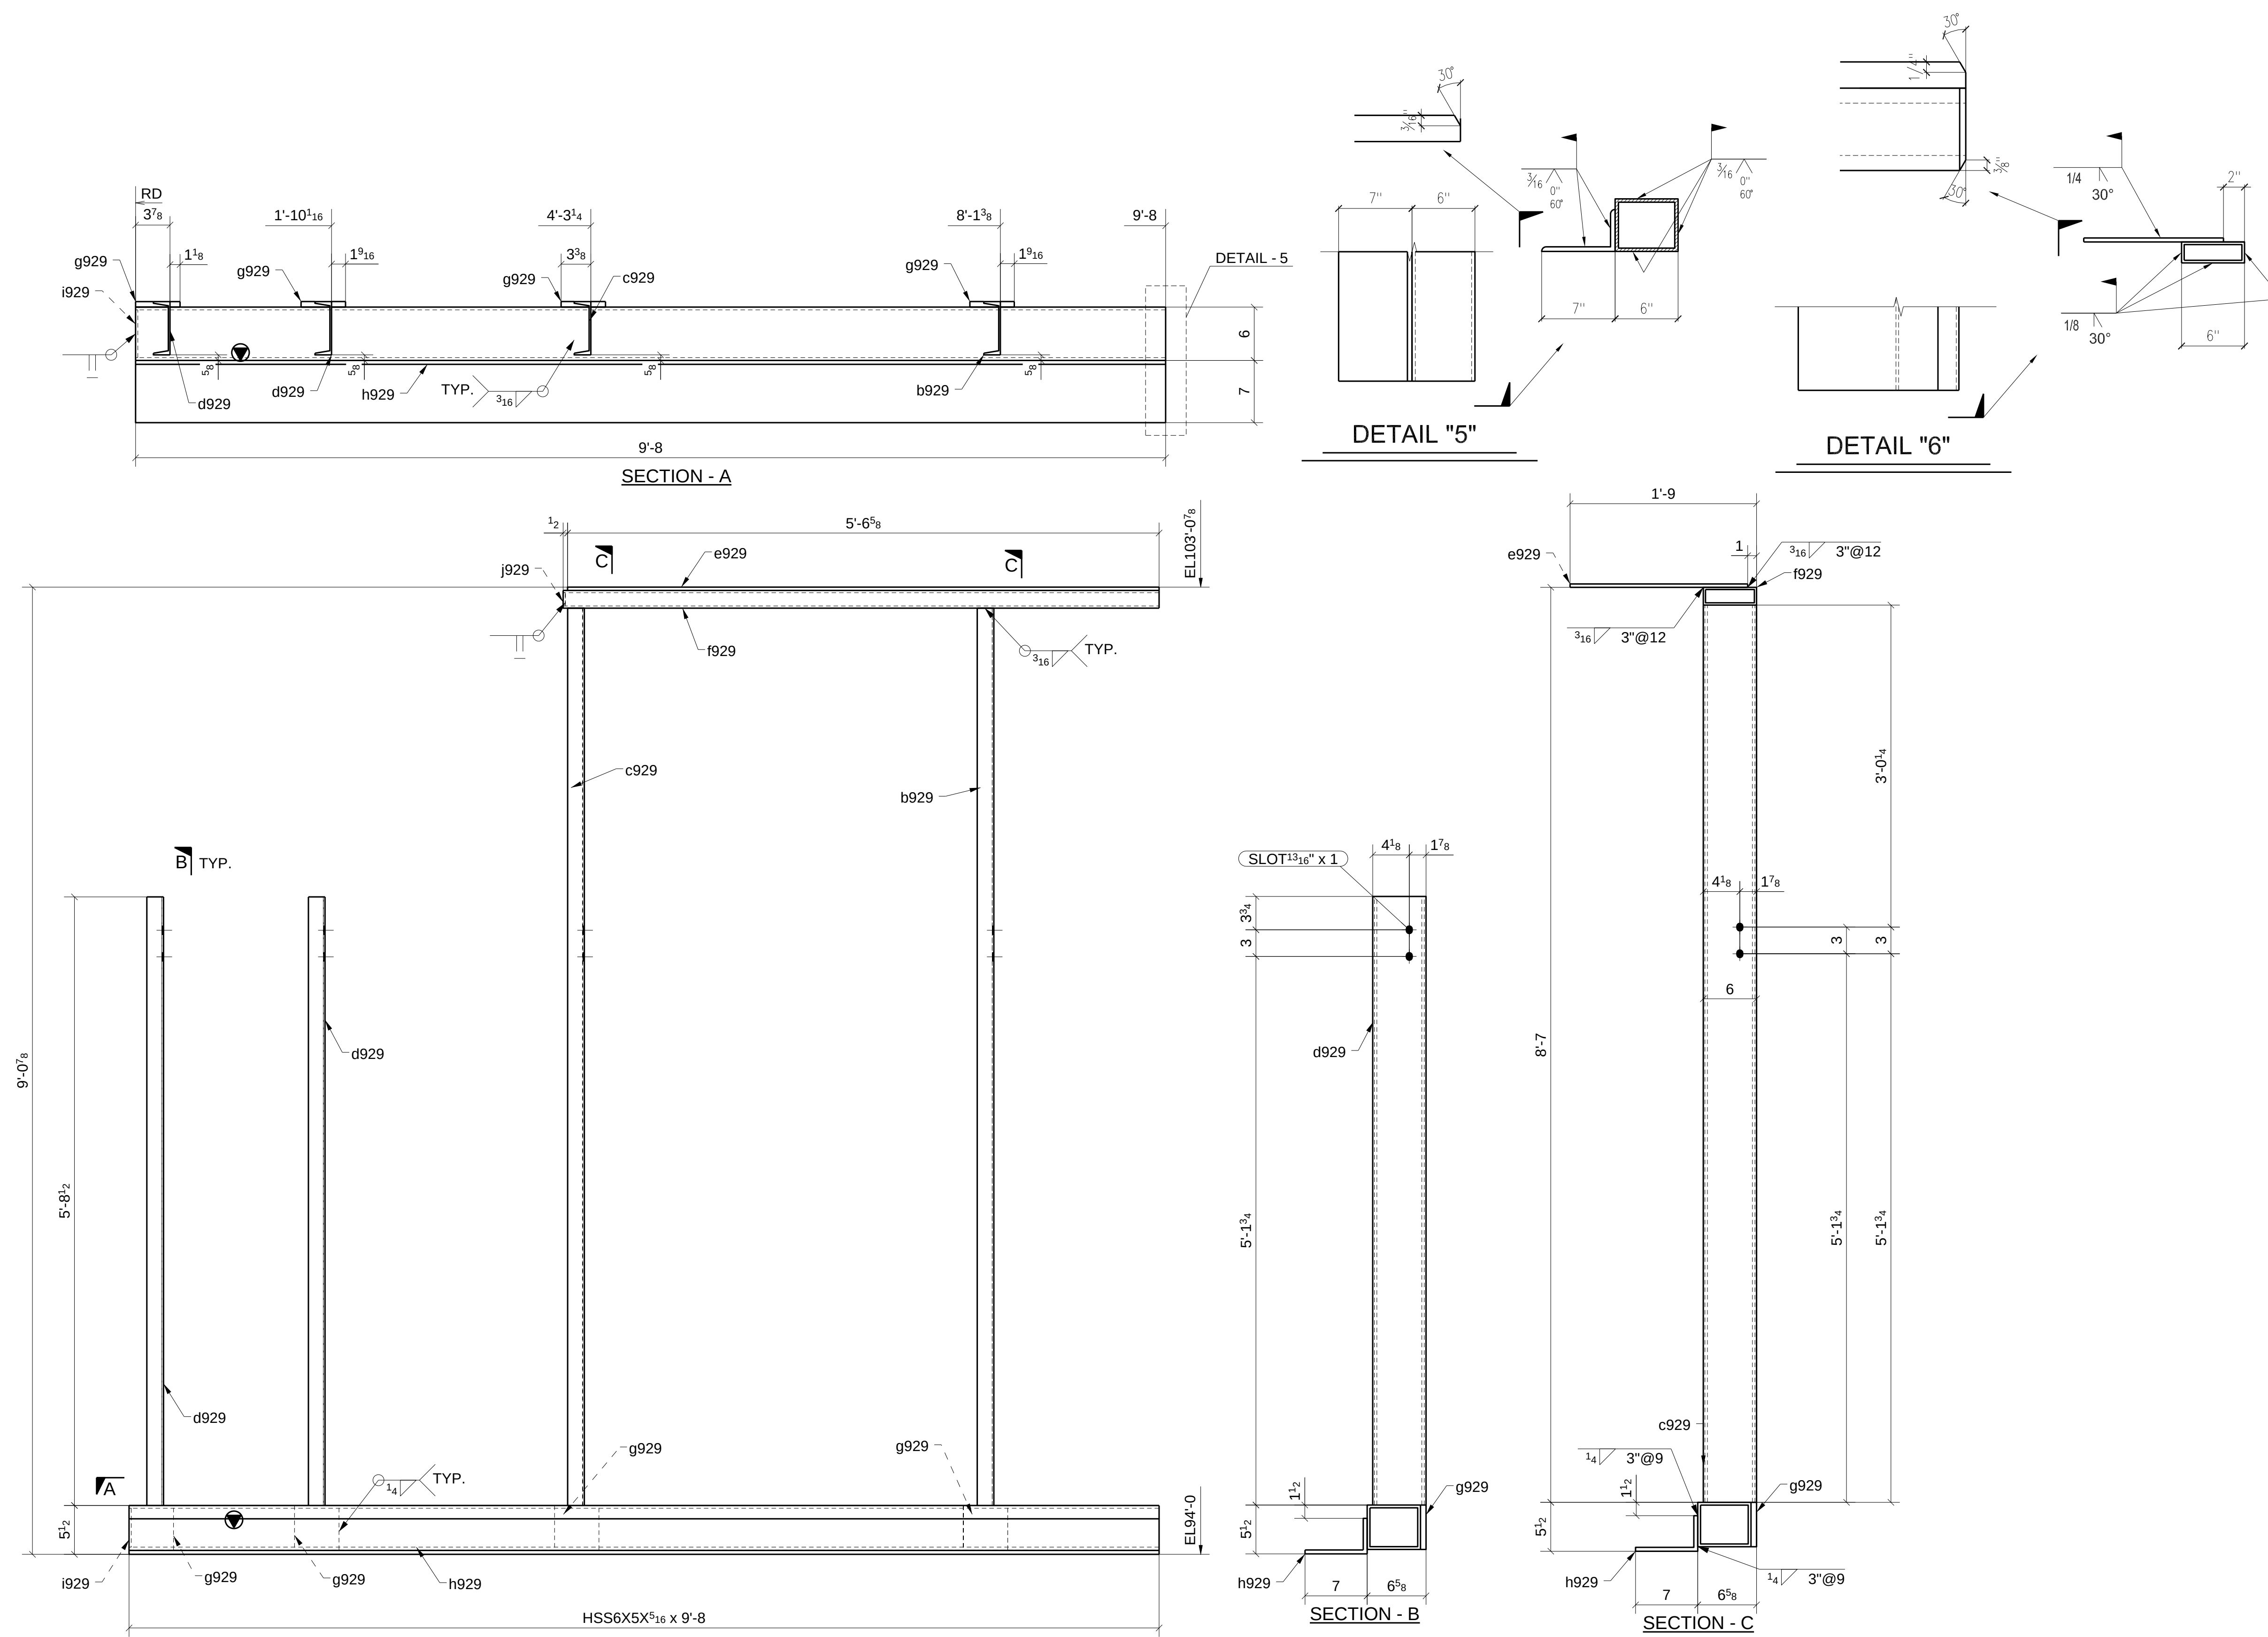


ONE - BEAM ~ 929A

LOCATION: ONE @ 8/D-E (REF: E9A)

	FOR APPROVAL		07/5/16
	Sequence: 9	Ref. E-Plans:	-
	Material: A992 U.N.O.	Edge Dist.:	1 1/2" U.N.O.
	Holes: 13/16" DIA.	Bolts:	NOTED
	Cleaning:	NONE	
	Paint:	NO	
DFT:	COLOR:		

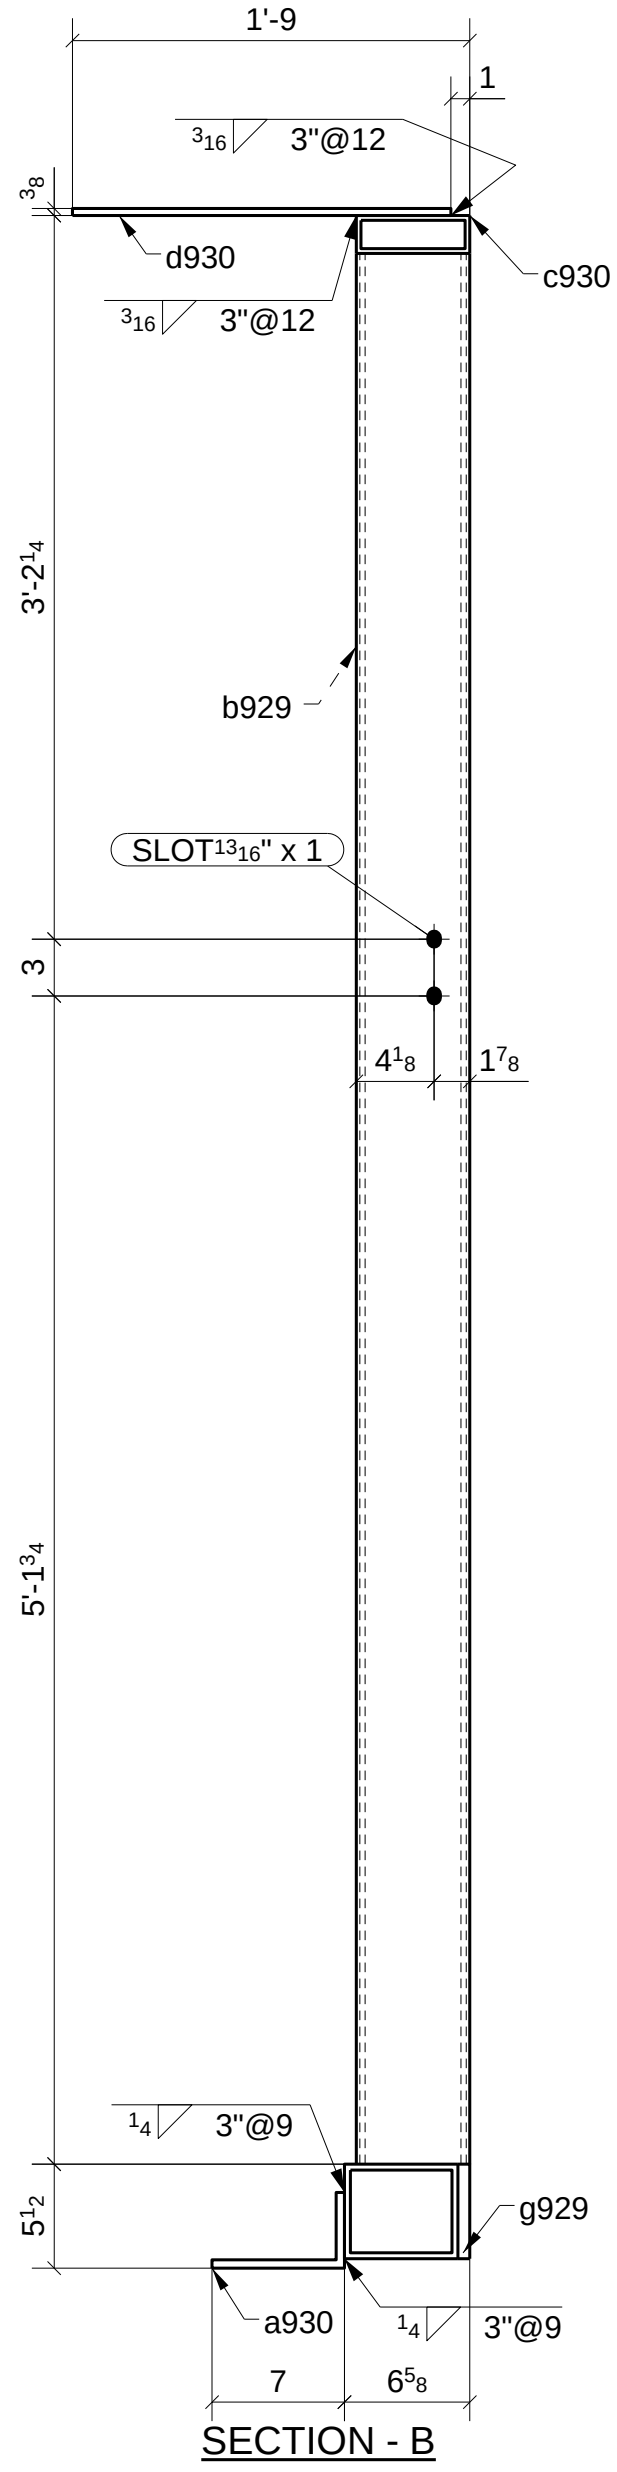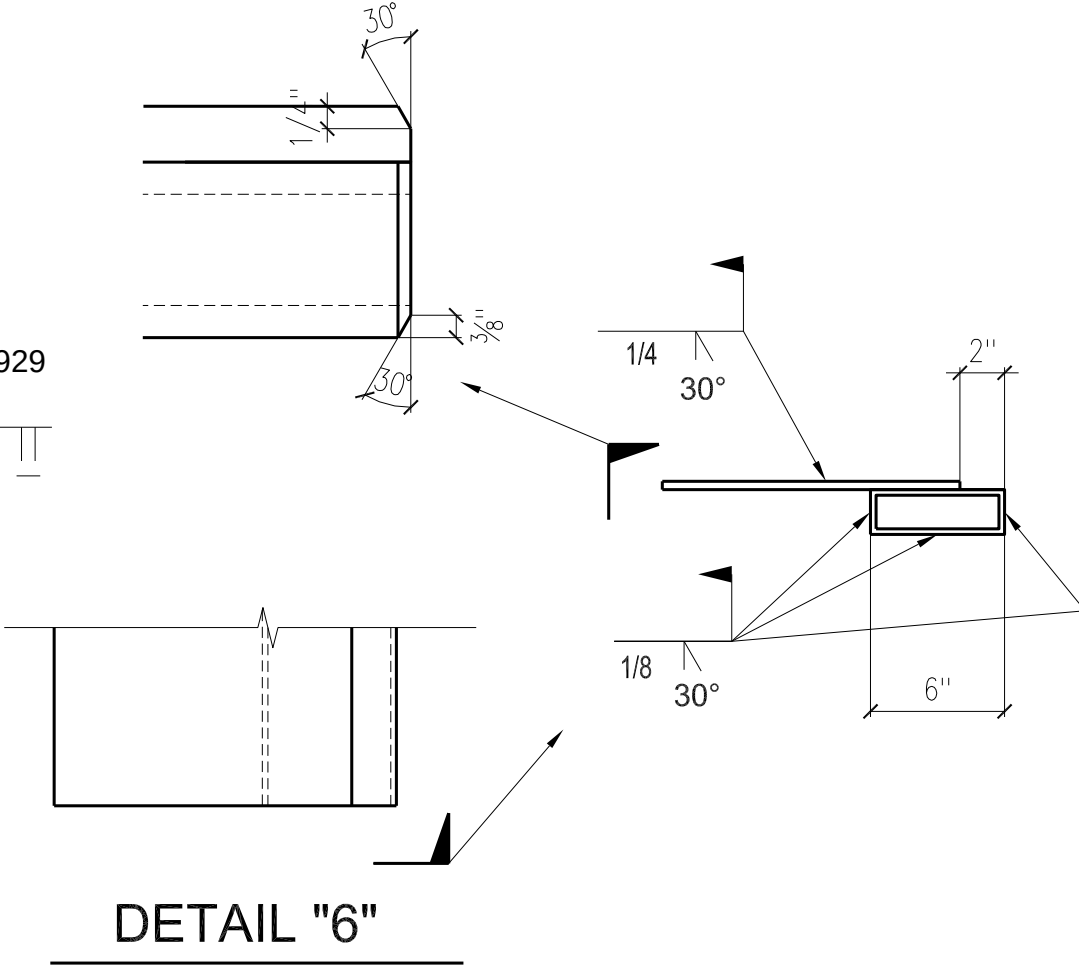

***FOR
APPROVAL***

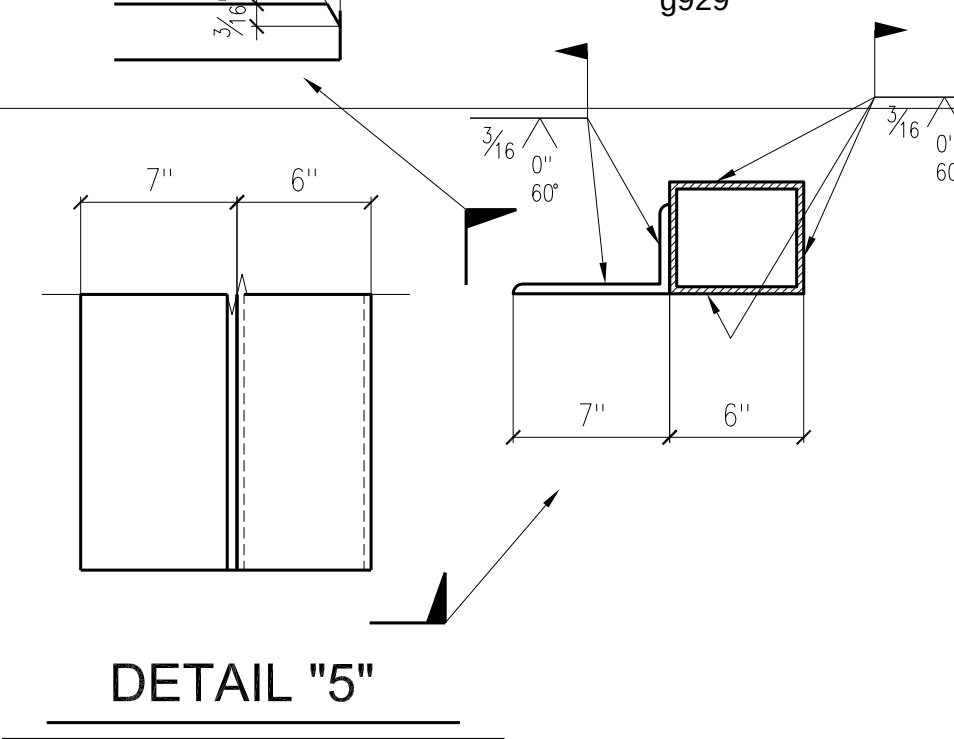

Roman By: _____	Checked By: _____
Beamline By: _____	

ATLAS IRON WORKS

ST. LOUIS, MO.

Project:	WEBSTER UNIVERSITY INTERDISCIPLINARY SCIENCE BUILDING
Customer:	PARIC CORPORATION
Owner:	WEBSTER UNIVERSITY
Location:	WEBSTER GROOVES, MO 63119
Dwn:	ZZ Date: 07/14/2016 Ckt: LJ Date: 07/18/2016

Job No. A16013	BAT: _____	DWG# 930
----------------	------------	----------

Beamline By: _____ Checked By: _____

Project: WEBSTER UNIVERSITY INTERDISCIPLINARY SCIENCE BUILDING

Customer: PARIC CORPORATION

Owner: WEBSTER UNIVERSITY

Location: WEBSTER GUOVES.MO 63119

Dwn: ZZ Date: 07/14/2016 Ckd: LJ Date: 07/18/2016

Job No. A16013 BAT: DWG#: 930


[illegible]

Romac By: _____ Checked By: _____


Beamline By: _____ Checked By: _____

ATLAS IRON WORKS
ST. LOUIS, MO.

Project:	WEBSTER UNIVERSITY INTERDISCIPLINARY SCIENCE BUILDING						
Customer:	PARIC CORPORATION						
Owner:	WEBSTER UNIVERSITY						
Location:	WEBSTER GUOVES,MO 63119						
Dwn:	ZZ	Date:	07/14/2016	Ckd:	LJ	Date:	07/14/2016
Job No.	A16013		BAT:	DWG#:		931	

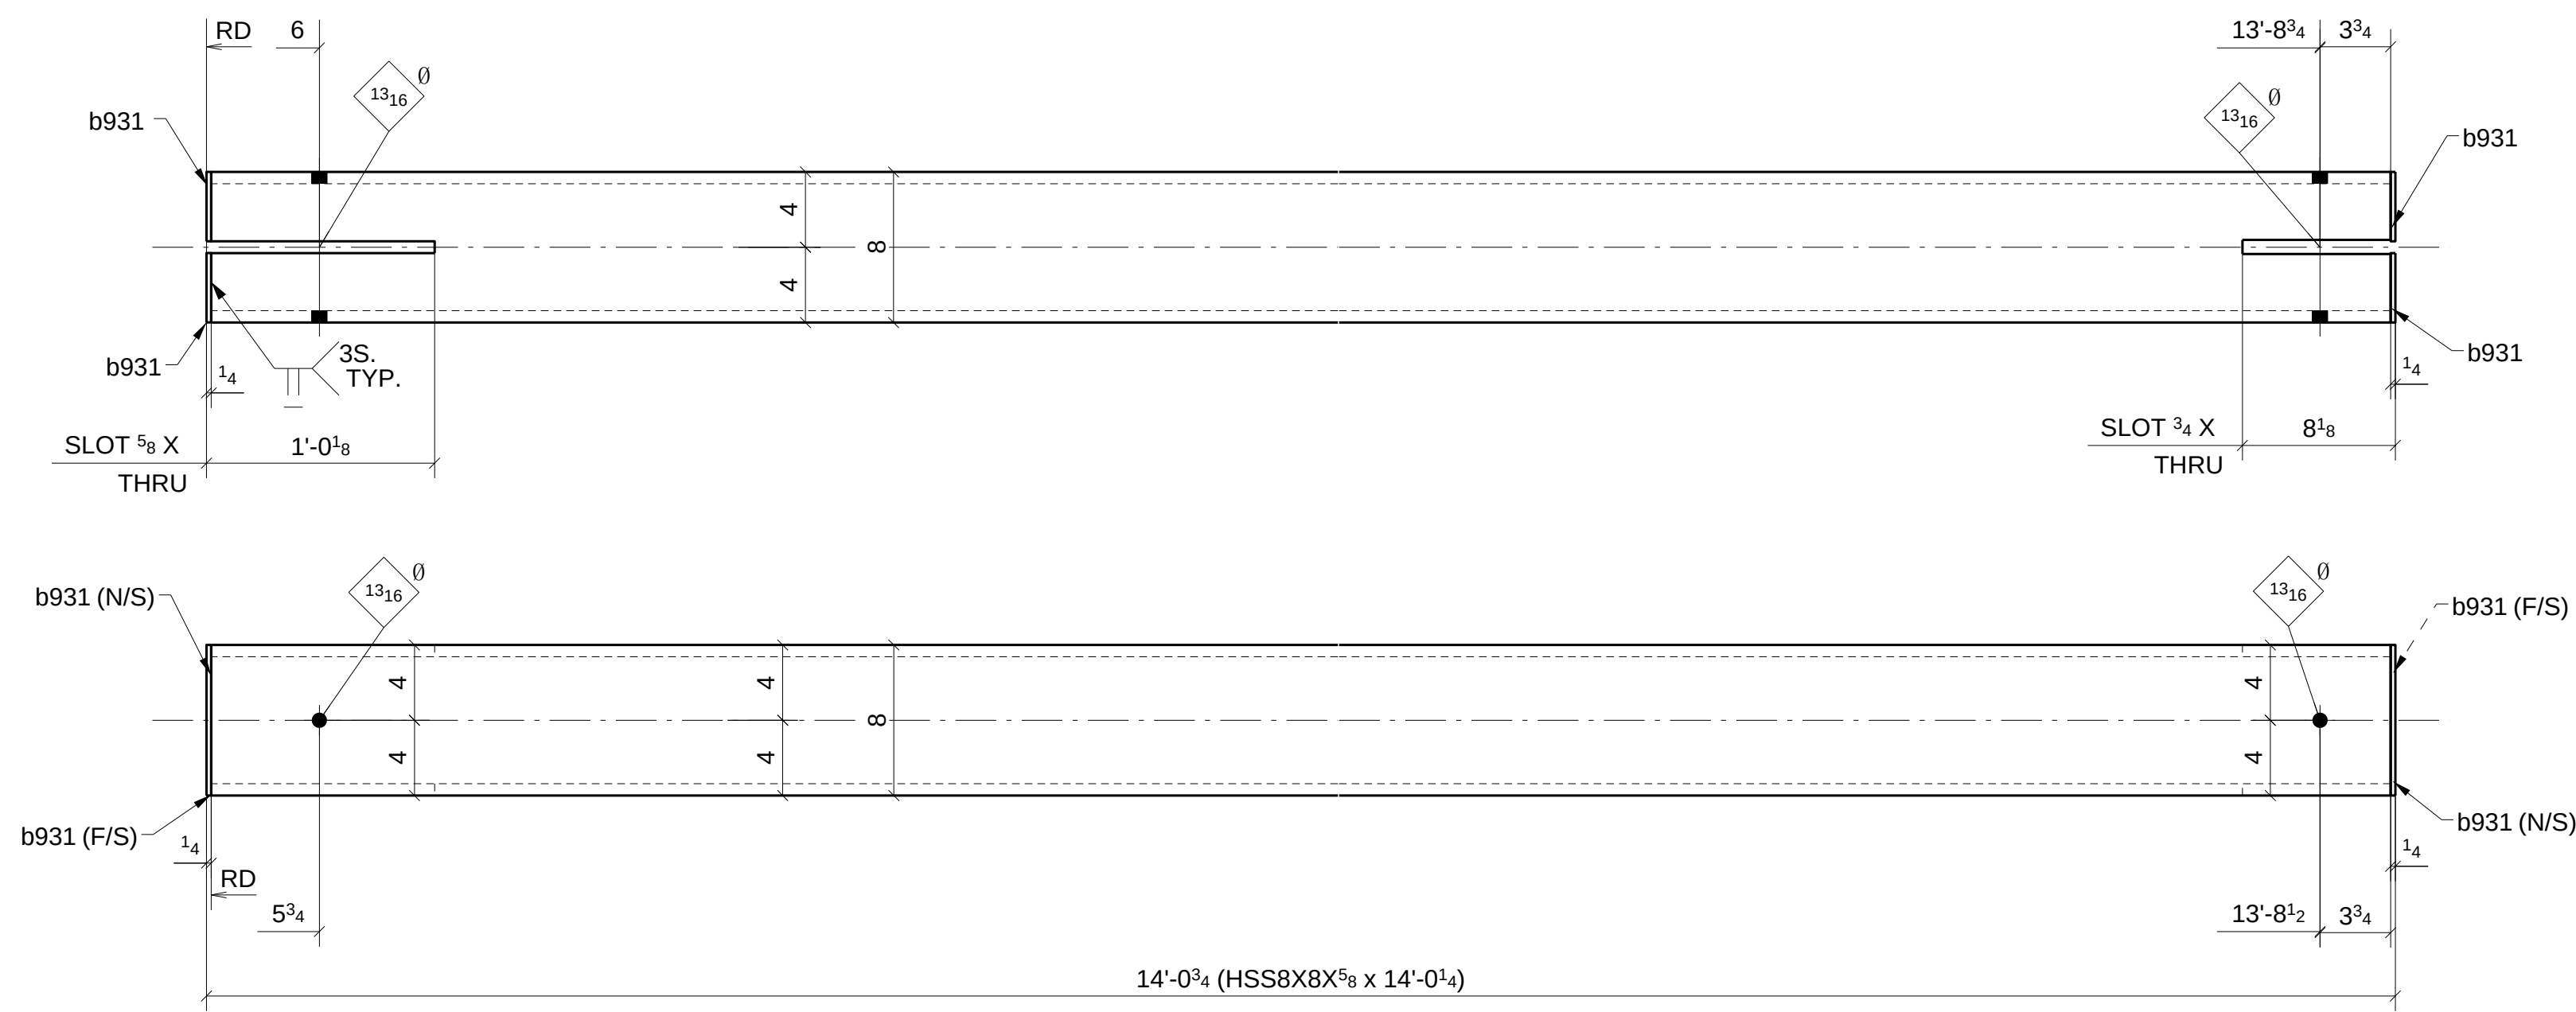


ONE - VERTICAL BRACE ~ 931A

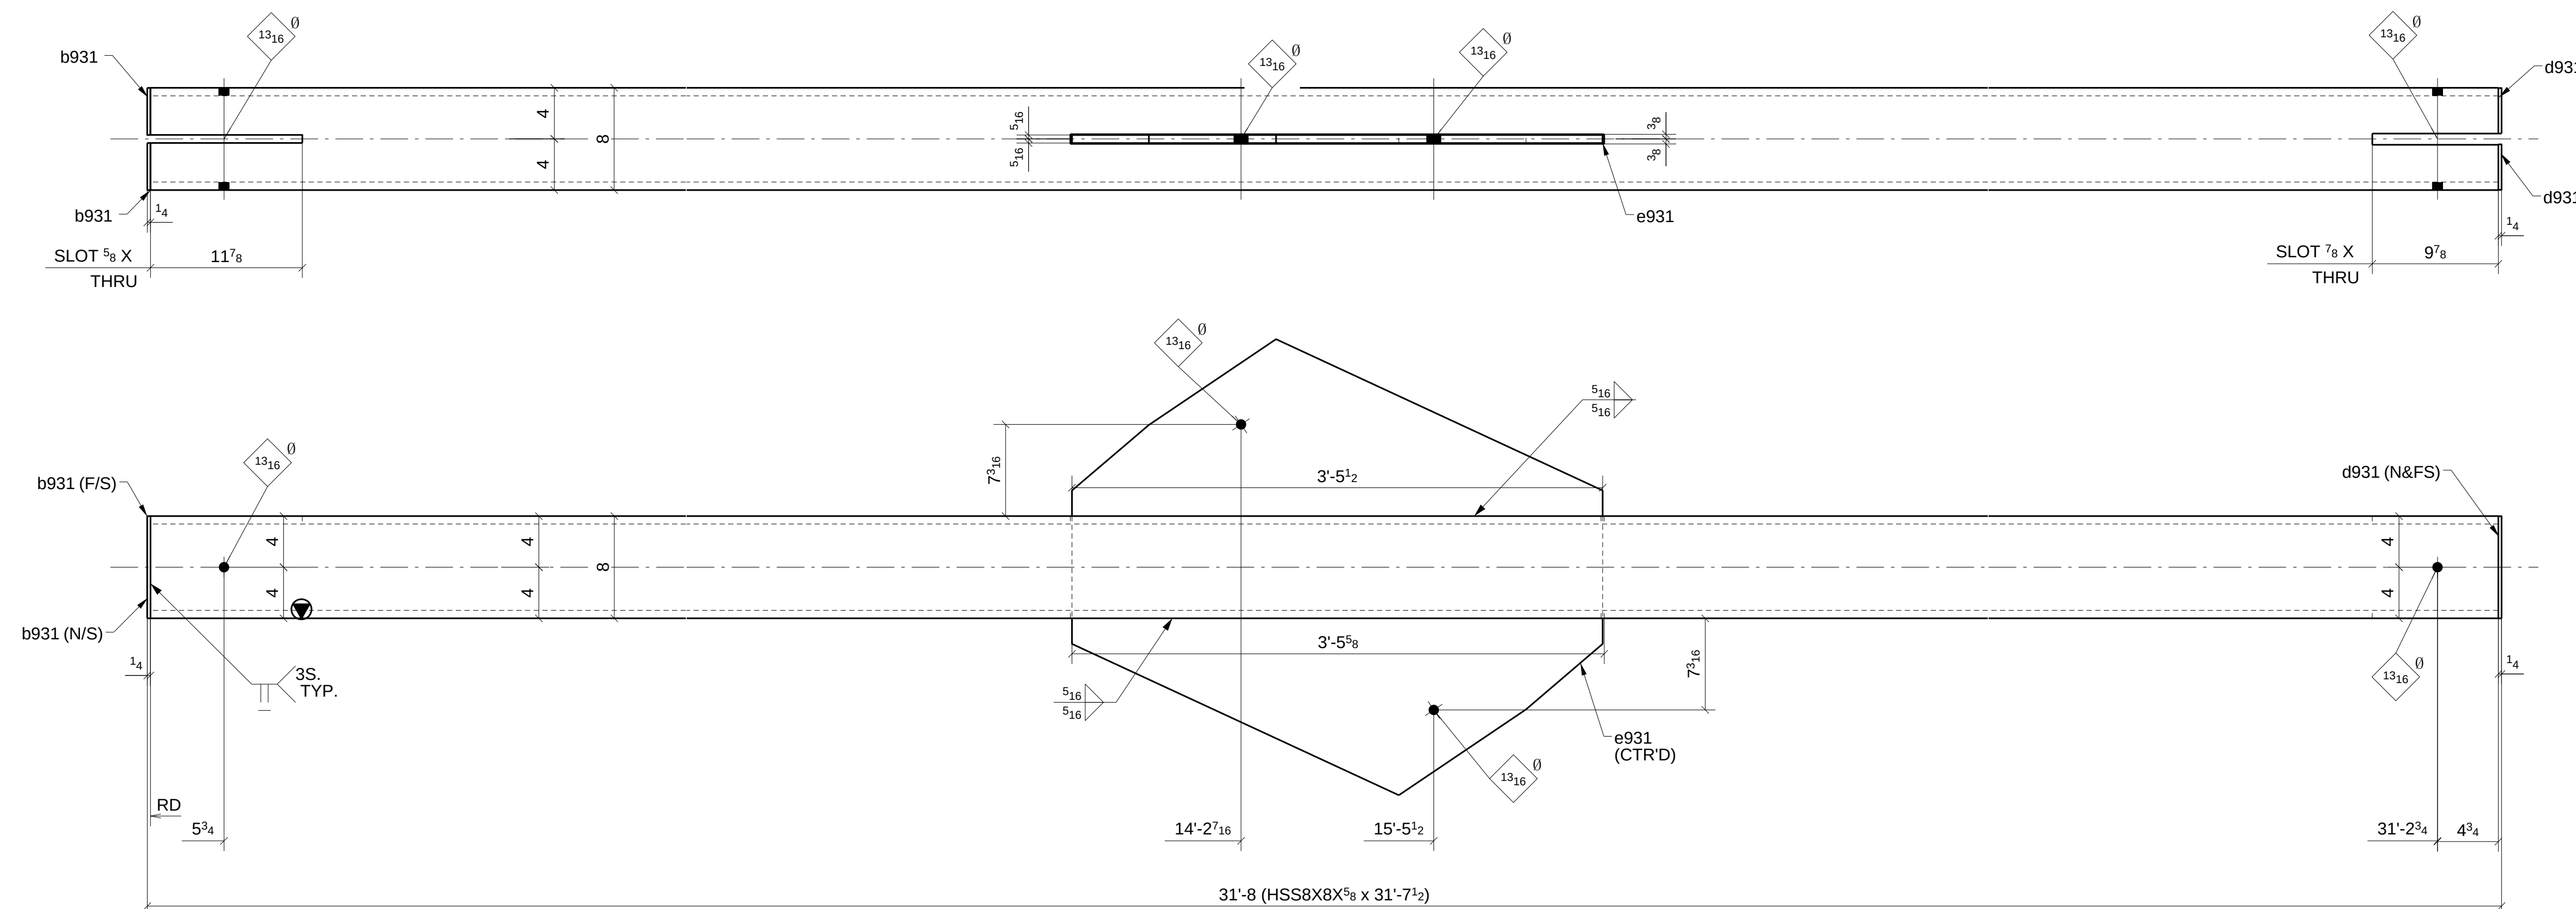


ONE - VERTICAL BRACE ~ 931B
(REF: E9A)


A	FOR APPROVAL		07/15/16
Sequence:	9	Ref. E-Plans:	-
Material:	A992 U.N.O.	Edge Dist.:	1 1/2" U.N.O.
Holes:	13/16" DIA.	Bolts:	NOTED
Cleaning:	NONE		
Paint:	NO		
DFT:		COLOR:	

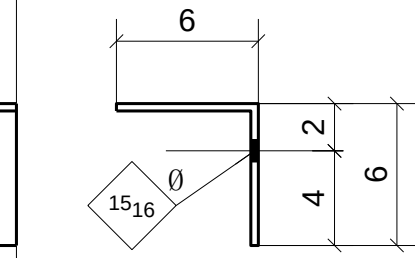


(REF: E9A)

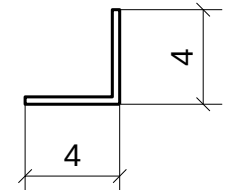


(REF: E9A)

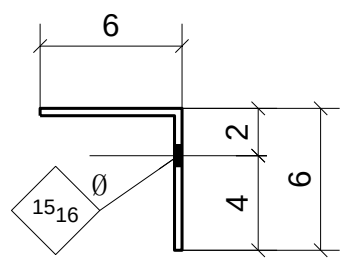


(REF: E9A)

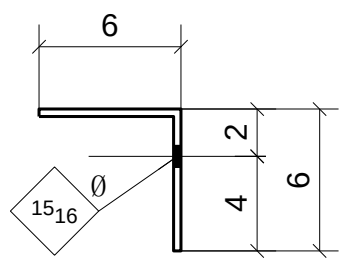

(REF: E9A)

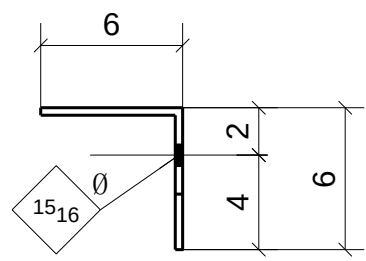

(REF: E9A)

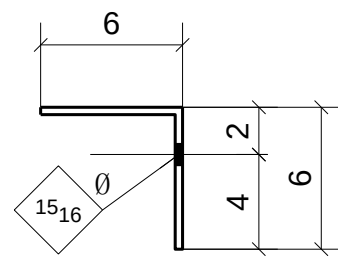

(REF: E9A)

ATLAS IRON WORKS

ST. LOUIS, MO.

Project:

WEBSTER UNIVERSITY INTERDISCIPLINARY SCIENCE BUILDING

Customer:

PARIC CORPORATION

Owner:

WEBSTER UNIVERSITY

Location:

WEBSTER GVOUES, MO 63119

Dwn:

ZZ

Date:

07/14/2016

Ckd:

LJ

Date:

07/18/2016

Job No.

A16013

BAT:

DWG#:

933

A	FOR APPROVAL	07/15/16
Sequence: _____	9	Ref. E-Plans: _____
Material: _____	A992 U.N.O.	Edge Dist.: _____
Holes: _____	13/16" DIA.	Bolts: _____
Cleaning: _____	NONE	NOTED
Paint: _____	NO	
DFT: _____		COLOR: _____



ATLAS IRON WORKS			
ST. LOUIS, MO.			
Project:	WEBSTER UNIVERSITY INTERDISCIPLINARY SCIENCE BUILDING		
Customer:	PARIC CORPORATION		
Owner:	WEBSTER UNIVERSITY		
Location:	WEBSTER GUOVES, MO 63119		
Dwn:	ZZ	Date:	07/14/2016
Ckd:	LJ	Date:	07/14/2016
Job No.	A16013	BAT:	DWG#: 935

A	FOR APPROVAL		07/15/16
	Sequence: 9	Ref. E-Plans:	-
Material: A992	U.N.O.	Edge Dist.:	1 1/2" U.N.O.
Holes: 13/16" DIA.		Bolts:	NOTED
Clearing:	NONE		
Paint:	NO		
DFT:	COLOR:		



MATERIAL LIST

[illegible]

Romac By: _____ Checked By: _____

Beamline By: _____ Checked By: _____



ATLAS IRON WORKS
ST. LOUIS, MO.

	FOR APPROVAL	07/15/16
Sequence: _____	9	Ref. E-Plans: _____
Material: _____	A992	U.N.O. _____
Holes: _____	13/16" DIA.	Edge Dist.: _____
		1 1/2"
		U.N.O.
Bolts: _____		NOTED
Cleaning: _____	NONE	
Paint: _____	NO	
DFT: _____		COLOR: _____

Project:	WEBSTER UNIVERSITY INTERDISCIPLINARY SCIENCE BUILDING				
Customer:	PARIC CORPORATION				
Owner:	WEBSTER UNIVERSITY				
Location:	WEBSTER GUOVES,MO 63119				
Dwn:	ZZ	Date:	07/14/2016	Ckd:	LJ
		Date:	07/14/2016		
Job No.	A16013	RAT:		DWG#:	936

MATERIAL LIST

QTY	MARK	DESCRIPTION	LENGTH	MATERIAL	NOTES
1	937A	W27X84	30'-4 9/16"	A992	
1	b918	BPL3/8"X15 1/2"	30'-4 11/16	A36	
5	b937	L5X3-1/2X3/8	0'-6"	A36	
3	c918	L5X3-1/2X3/8	0'-6"	A36	
6	c937	L4X4X5/16	1'-2 1/2"	A36	
4	d918	L4X4X5/16	1'-8 1/2"	A36	
1	e912	L5X3-1/2X3/8	0'-6"	A36	
3		3/4" DIA. W/N&W	0'-2 1/4"	A325N_TC	
14		3/4" DIA. W/N&W	0'-2 1/4"	A325N_TC	
15		3/4" DIA. W/N&W	0'-2"	A325N_TC	
30		3/4" STUD	0'-6"		

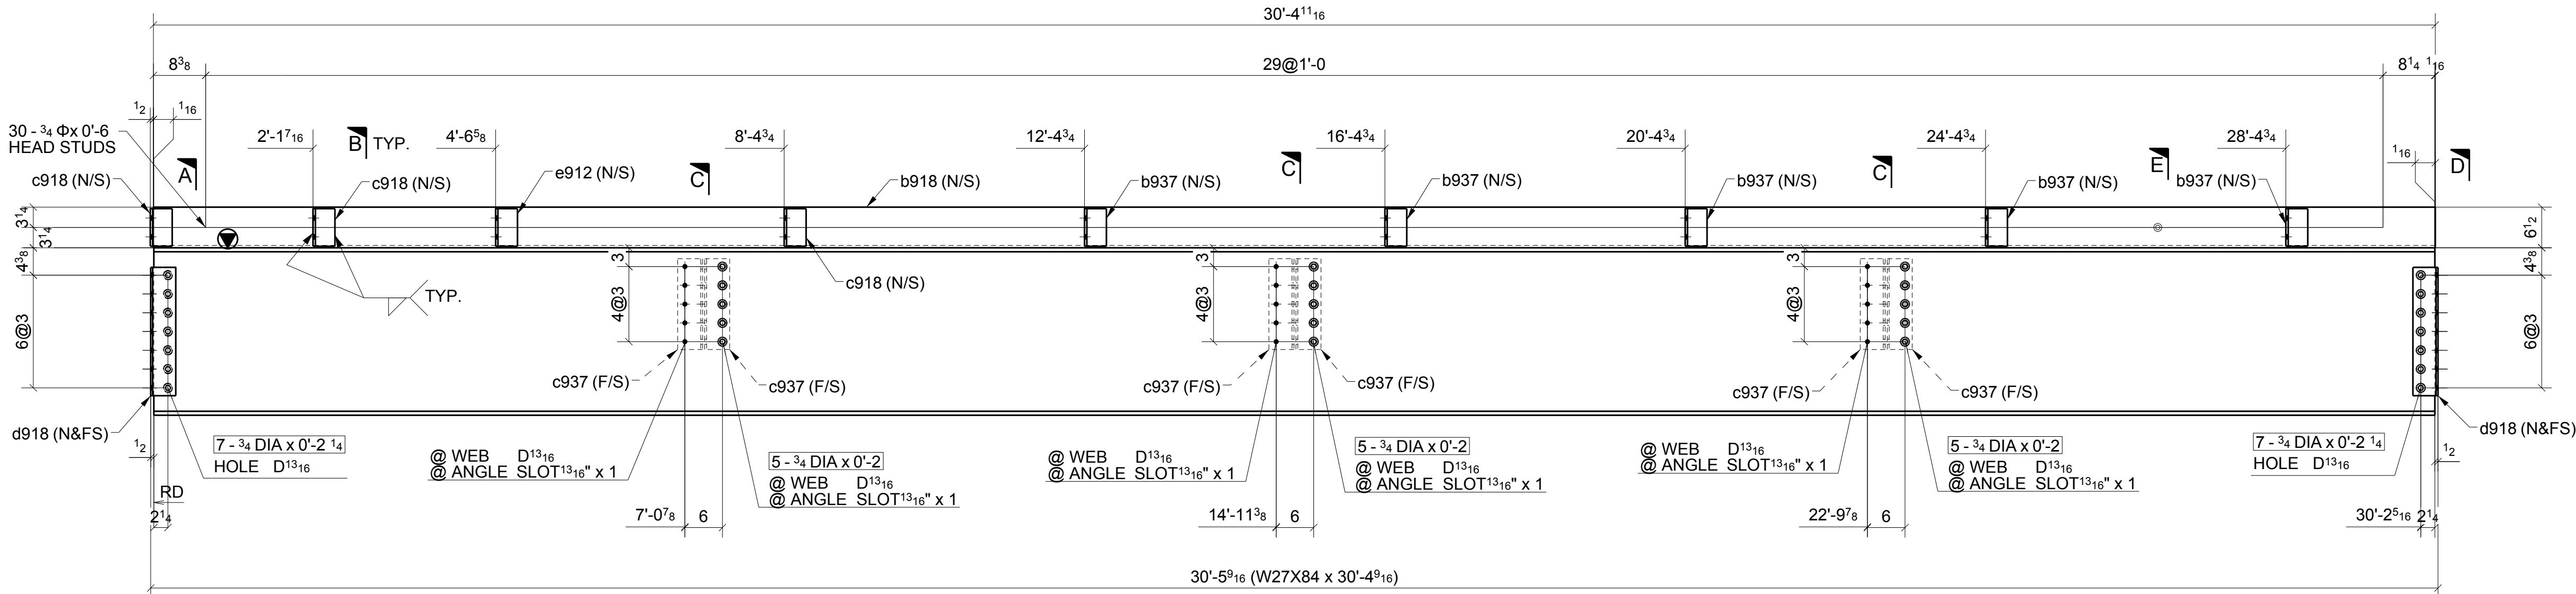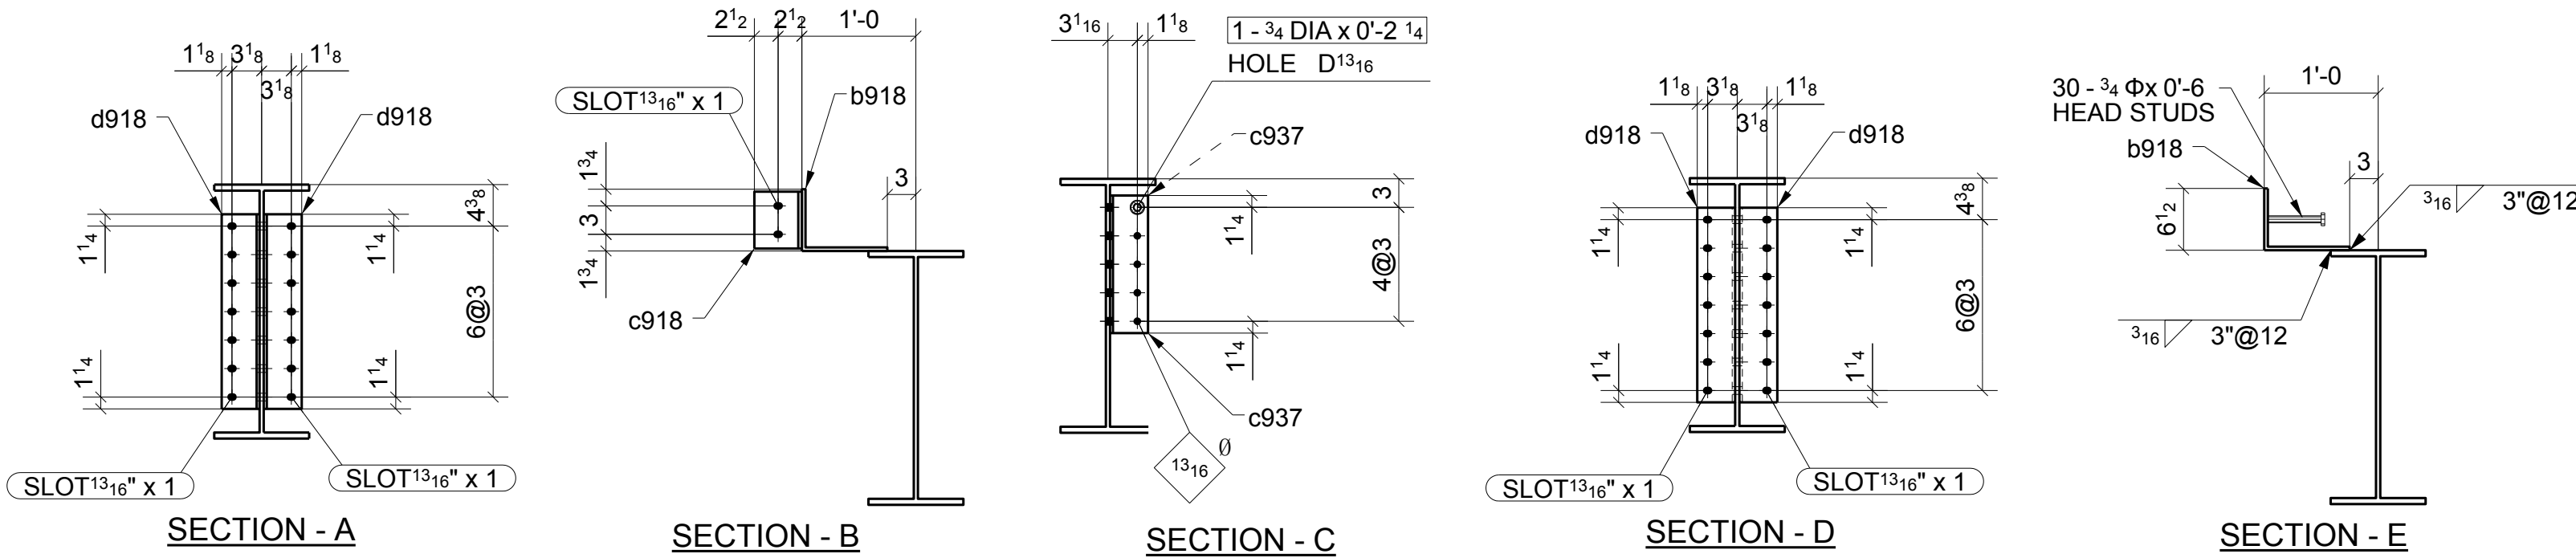

ONE - BEAM ~ 937A

LOCATION: ONE @ 8/D-E (REF: E9B)

SHOP BOLT IN SLOTTED HOLE
NEED "HAND TIGHTEN"

FOR APPROVAL		07/15/16
Sequence: 9	Ref. E-Plans: -	
Material: A992 U.N.O.	Edge Dist.: 1 1/2" U.N.O.	
Holes: 13/16"DIA.	Bolts: NOTED	
Cleaning: NONE		
Paint: NO		
DFT: _____	COLOR: _____	


ATLAS IRON WORKS ST. LOUIS, MO.	
Project: WEBSTER UNIVERSITY INTERDISCIPLINARY SCIENCE BUILDING	
Customer: PARIC CORPORATION	
Owner: WEBSTER UNIVERSITY	
Location: WEBSTER GUOVES.MO 63119	
Dwn: ZZ Date: 07/14/2016 Ckd: L.J Date: 07/18/2016	
Job No. A16013 BAT: _____ DWG#: 937	



MATERIAL LIST					
QTY	MARK	DESCRIPTION	LENGTH	MATERIAL	NOTES
1	938A	W27X84	30'-4 1/8"	A992	
7	b937	L5X3-1/2X3/8	0'-6"	A36	
1	b938	BPL3/8"x15 1/2"	30'-4 1/8"	A36	
1	c918	L5X3-1/2X3/8	0'-6"	A36	
6	c937	L4X4X5/16	1'-2 1/2"	A36	
1	c938	PL 1/2"x24 7/16"	5'-2 5/8"	A572 GR 50	
1	d938	PL 1/2"x20 11/16"	4'-10 5/8"	A572 GR 50	
1	e912	L5X3-1/2X3/8	0'-6"	A36	
3		3/4" DIA. W/N&W	0'-2 1/4"	A325N TC	
15		3/4" DIA. W/N&W	0'-2"	A325N TC	
30		3/4" STUD	0'-6"		

MATERIAL LIST

QTY	MARK	DESCRIPTION	LENGTH	MATERIAL	NOTES
1	939A	W24X55	30'-11 9/16"	A992	
1	b939	PL 3/8"X17 1/16"	3'-11 1/2"	A36	
1	c939	BPL 3/8"X6 1/8"	4'-0 1/16"	A36	
1	d939	BPL 3/8"X17 3/4"	26'-6 3/8"	A36	
2	e939	L4X4X5/16	1'-8 1/2"	A36	
6	f939	L4X4X5/16	1'-2 1/2"	A36	
2	g939	L4X4X5/16	1'-8 1/2"	A36	
1	h939	L3X3X1/4	2'-3 5/16"	A36	
1	i939	L3X3X1/4	2'-1 7/16"	A36	
3		3/4" DIA. W/N&W	0'-2 1/4"	A325N TC	
14		3/4" DIA. W/N&W	0'-2 1/4"	A325N TC	
15		3/4" DIA. W/N&W	0'-2"	A325N TC	
27		3/4" STUD	0'-6"		
4		3/4" STUD	0'-6"		

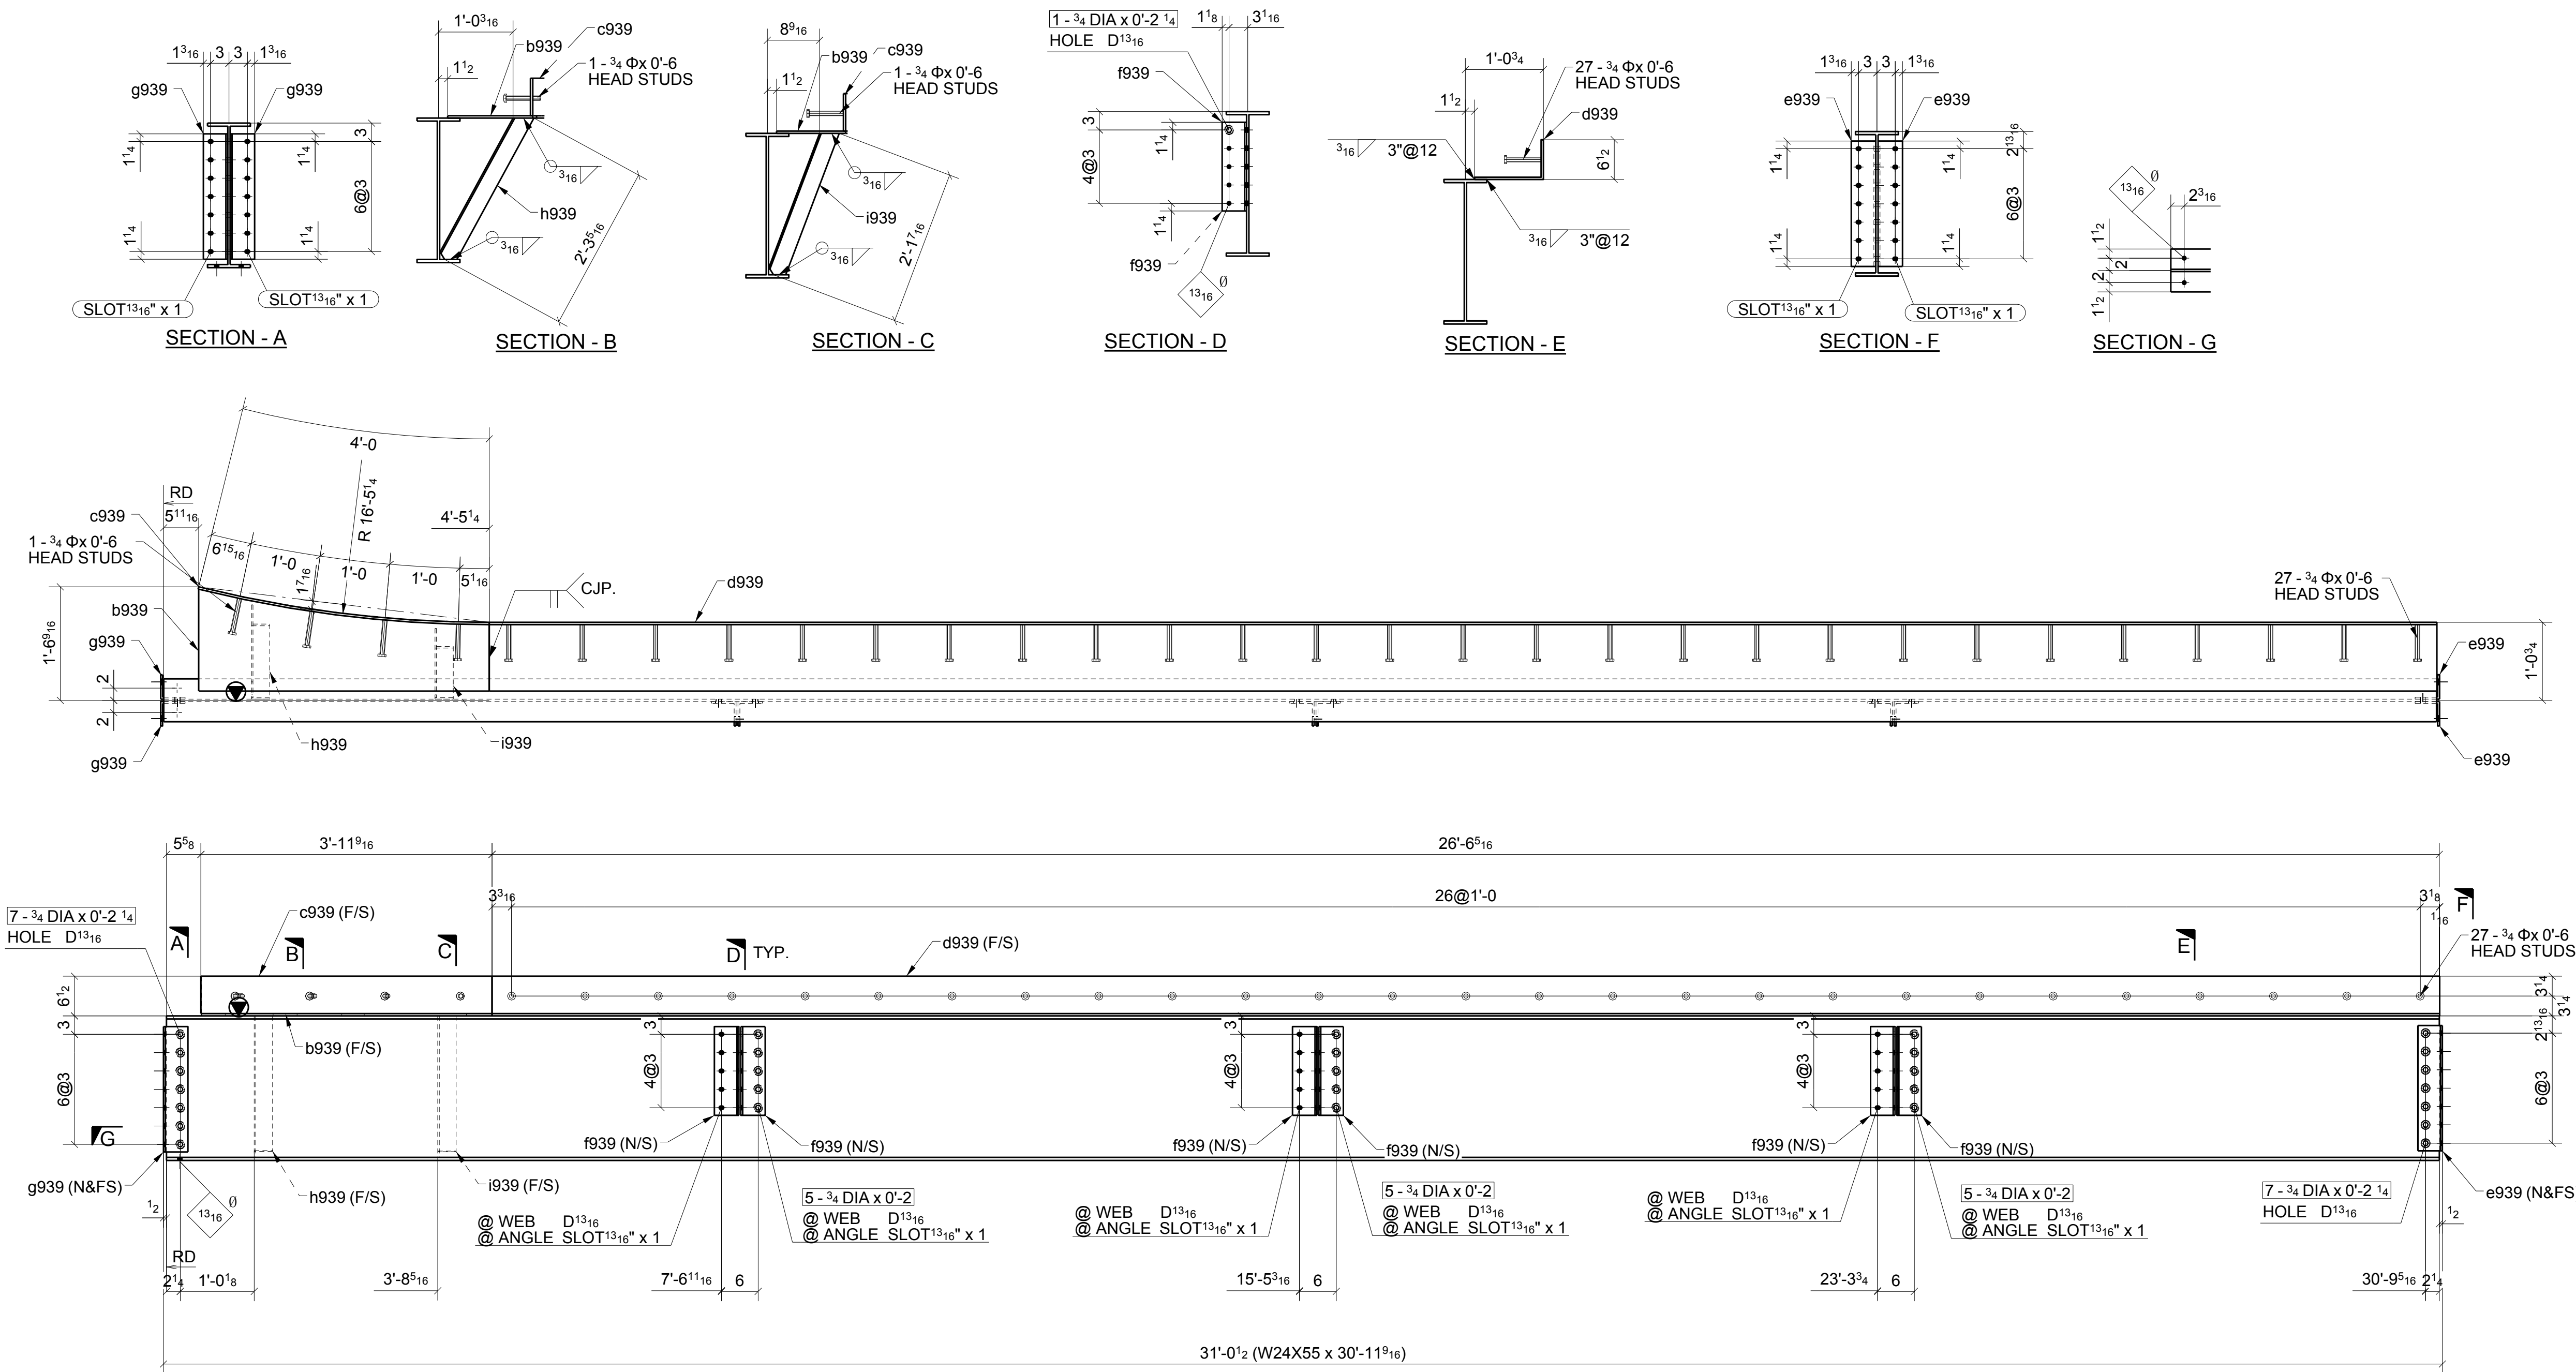

ONE - BEAM ~ 939A



LOCATION: ONE @ 5/D-E (REF: E9B)

SHOP BOLT IN SLOTTED HOLE
NEED "HAND TIGHTEN"



FOR APPROVAL				07/15/16
Sequence:	9	Ref. E-Plans:	-	
Material:	A992 U.N.O.	Edge Dist.:	1 1/2" U.N.O.	
Holes:	13/16"DIA.	Bolts:	NOTED	
Cleaning:	NONE			
Paint:	NO			
DFT:		COLOR:		

ATLAS IRON WORKS ST. LOUIS, MO.	
Project:	WEBSTER UNIVERSITY INTERDISCIPLINARY SCIENCE BUILDING
Customer:	PARIC CORPORATION
Owner:	WEBSTER UNIVERSITY
Location:	WEBSTER GUOVES.MO 63119
Dwn:	ZZ Date: 07/14/2016 Ckd: LJ Date: 07/15/2016
Job No.	A16013 BAT: DWG#: 939

[illegible]

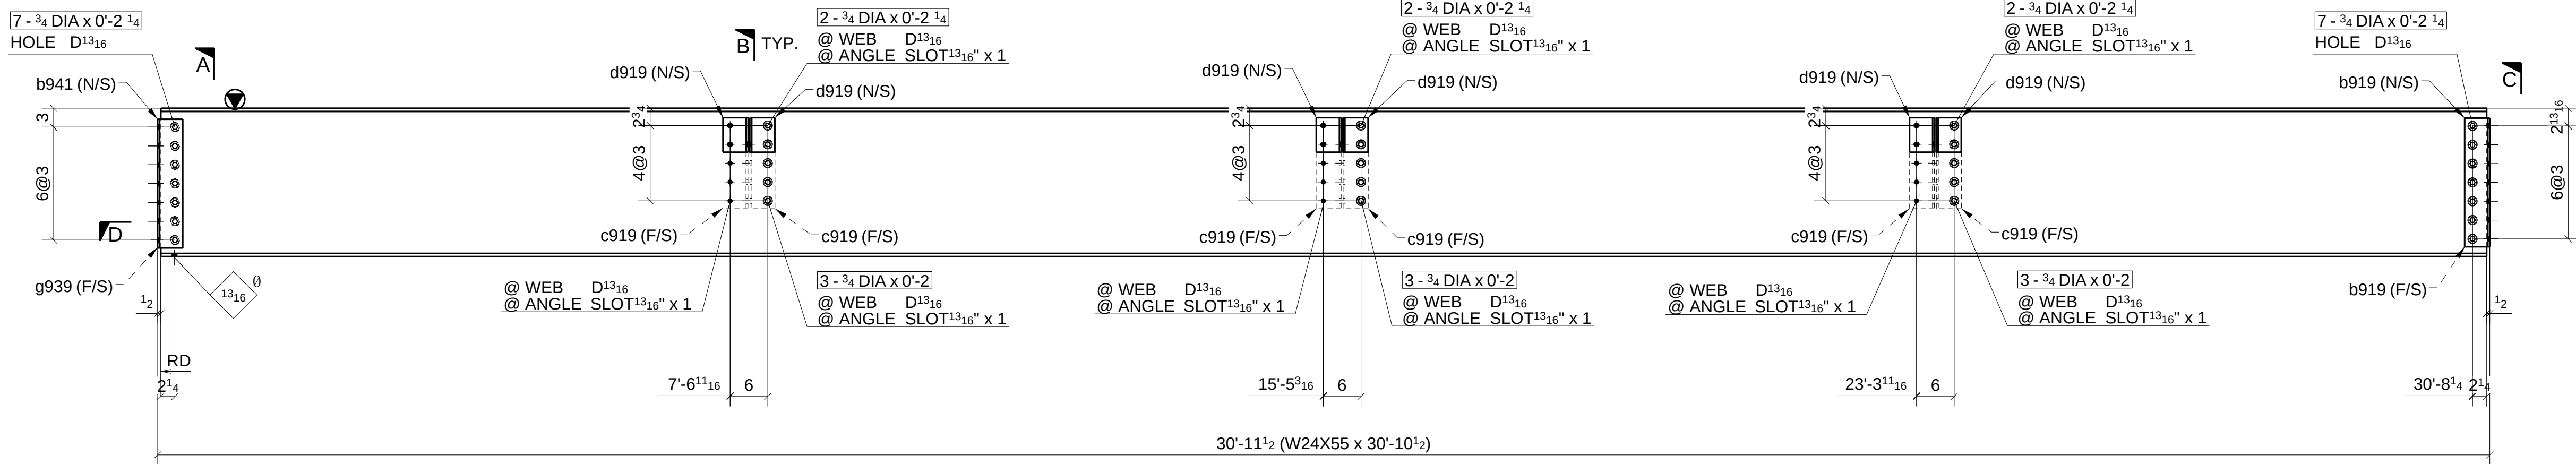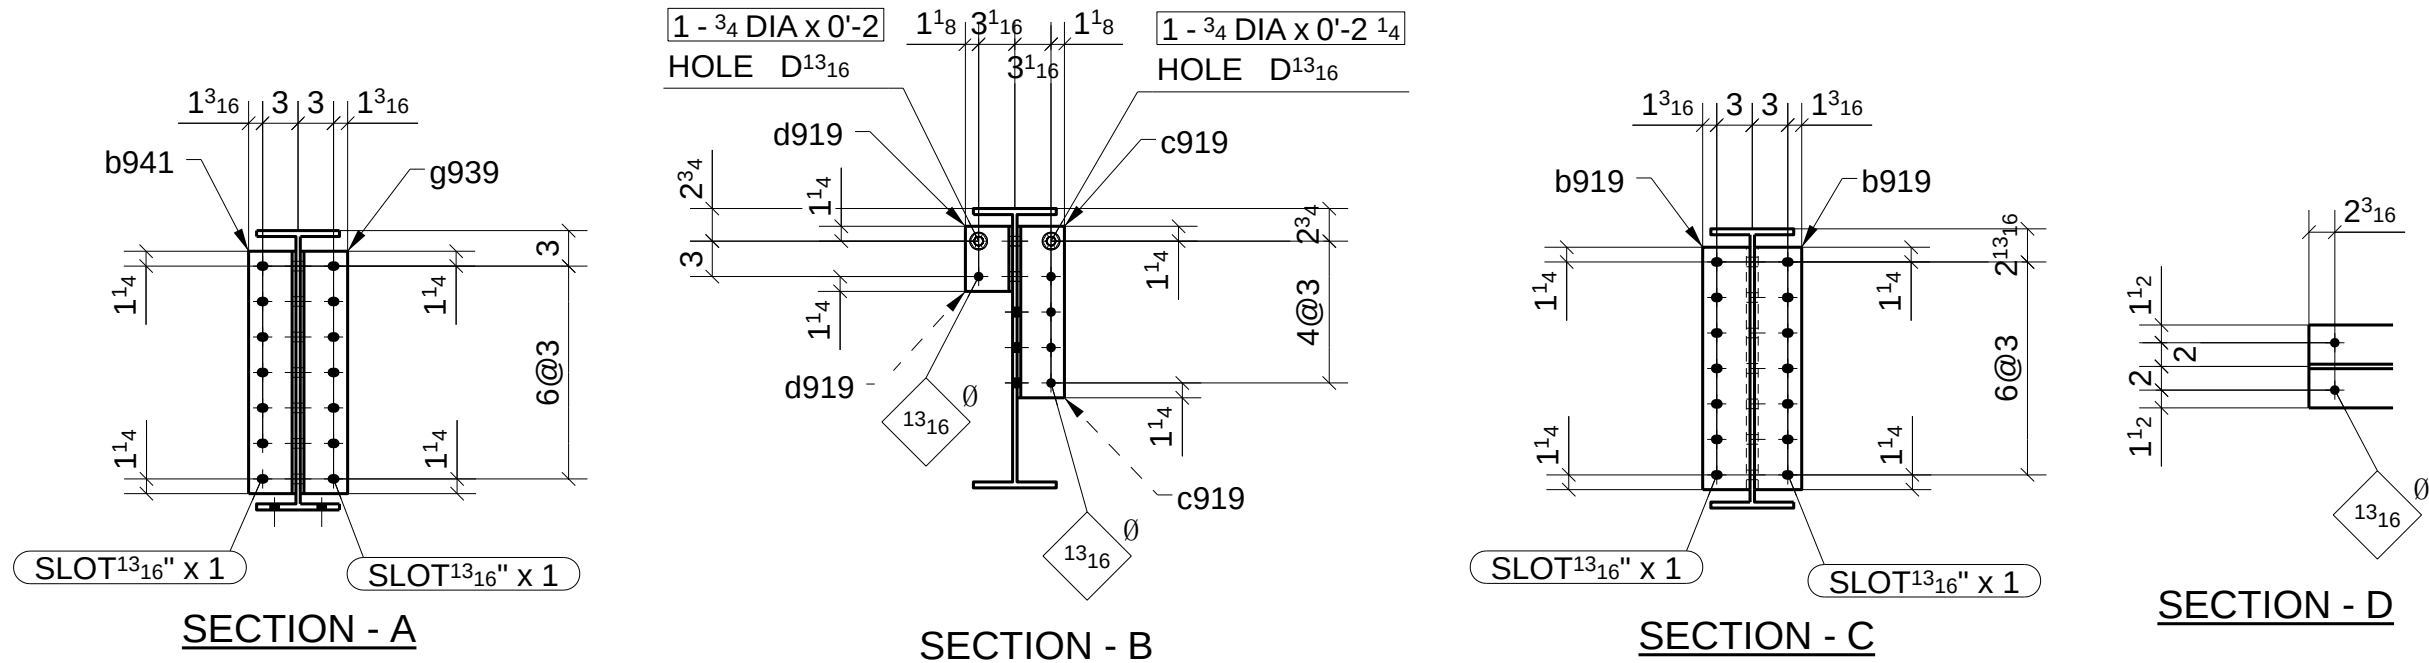

ONE - BEAM ~ 941A
LOCATION: ONE @ 6/D-E (REF: E9B)

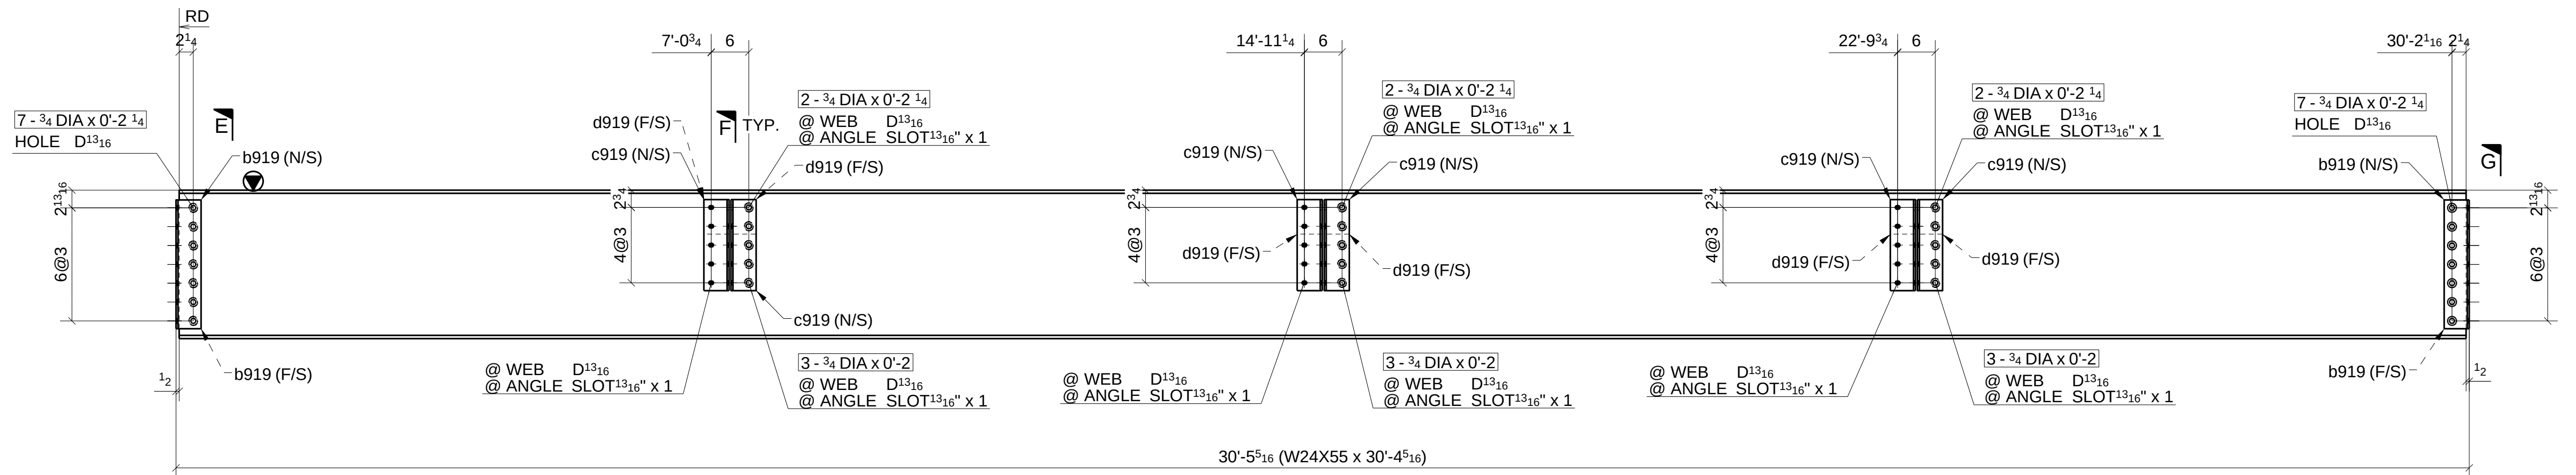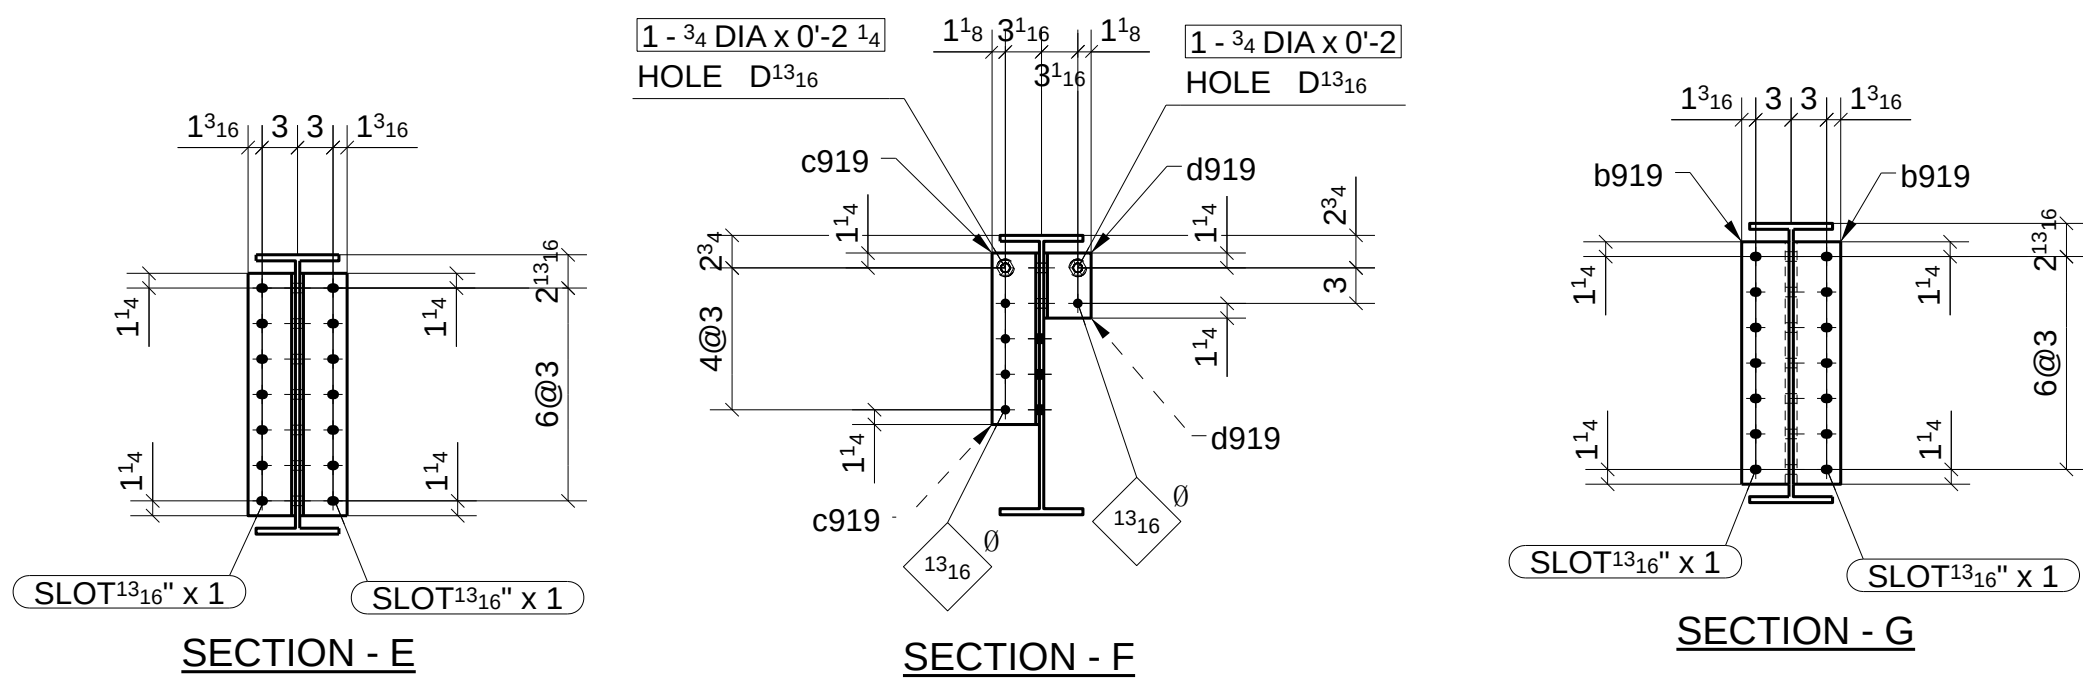

ONE - BEAM ~ 941B
LOCATION: ONE @ 7/D-E (REF: E9B)

SHOP BOLT IN SLOTTED HOLE
NEED "HAND TIGHTEN"



FOR APPROVAL			
Sequence:	9	Ref. E-Plans:	—
Material:	A992 U.N.O.	Edge Dist.:	1 1/2" U.N.O.
Holes:	13/16" DIA.	Bolts:	NOTED
Cleaning:	NONE		
Paint:	NO		
DFT:		COLOR:	

Romac By: _____ Checked By: _____
Beamline By: _____ Checked By: _____

ATLAS IRON WORKS			
ST. LOUIS, MO.			
Project:	WEBSTER UNIVERSITY INTERDISCIPLINARY SCIENCE BUILDING		
Customer:	PARIC CORPORATION		
Owner:	WEBSTER UNIVERSITY		
Location:	WEBSTER GUOVES.MO 631119		
Dwn:	ZZ	Date:	07/14/2016
Ckd:	LJ	Date:	07/15/2016
Job No.	A16013	BAT:	DWG#: 941

MATERIAL LIST

QTY	MARK	DESCRIPTION	LENGTH	MATERIAL	NOTES
1	942A	W24X55	30'-4 3/8"	A992	
4	b919	L4X4X5/16	1'-8 1/2"	A36	
6	c919	L4X4X5/16	1'-2 1/2"	A36	
6	d919	L4X4X5/16	0'-5 1/2"	A36	
3		3/4" DIA. W/N&W	0'-2"	A325N TC	
3		3/4" DIA. W/N&W	0'-2 1/4"	A325N TC	
6		3/4" DIA. W/N&W	0'-2 1/4"	A325N TC	
9		3/4" DIA. W/N&W	0'-2"	A325N TC	
14		3/4" DIA. W/N&W	0'-2 1/4"	A325N TC	

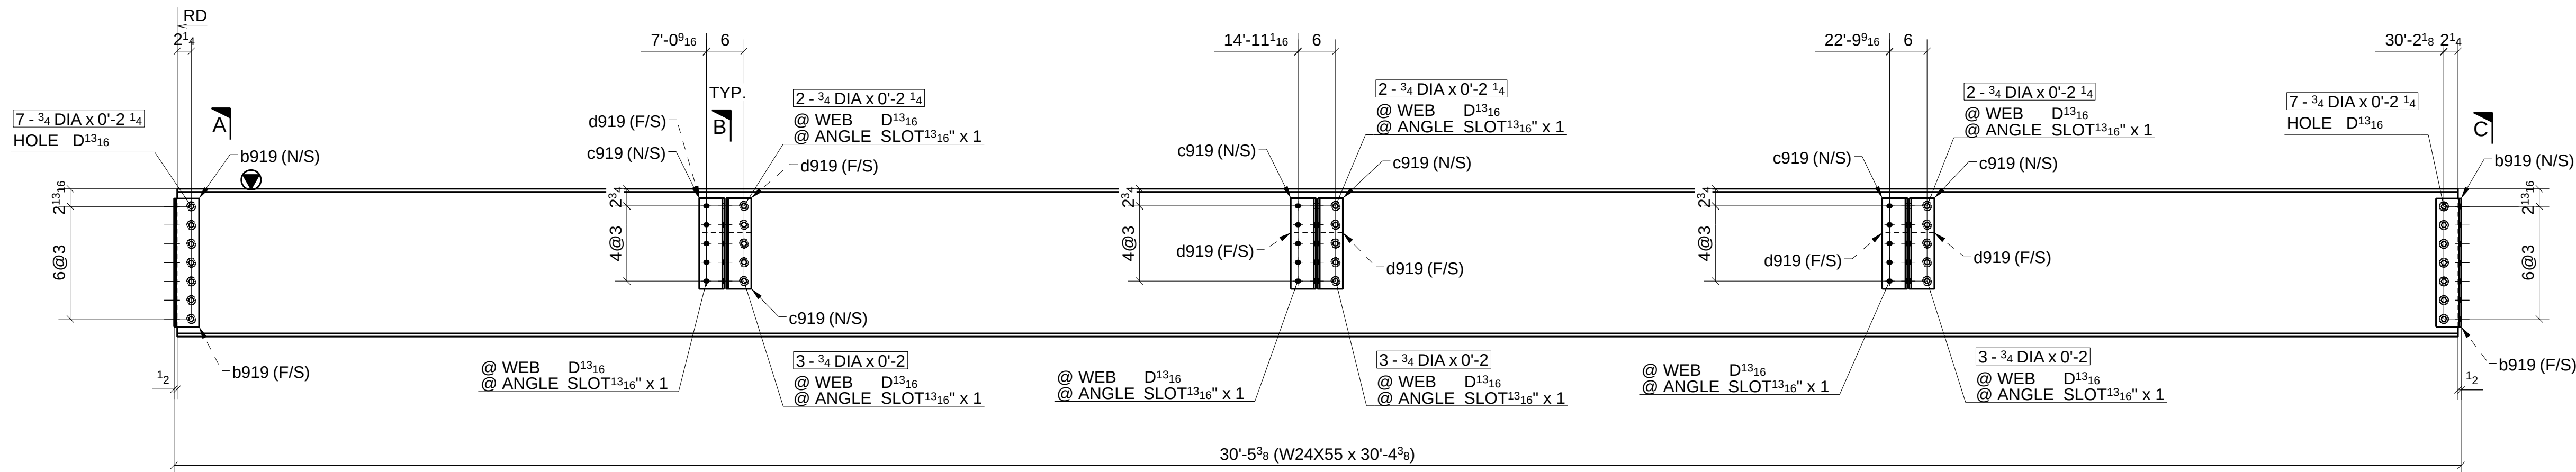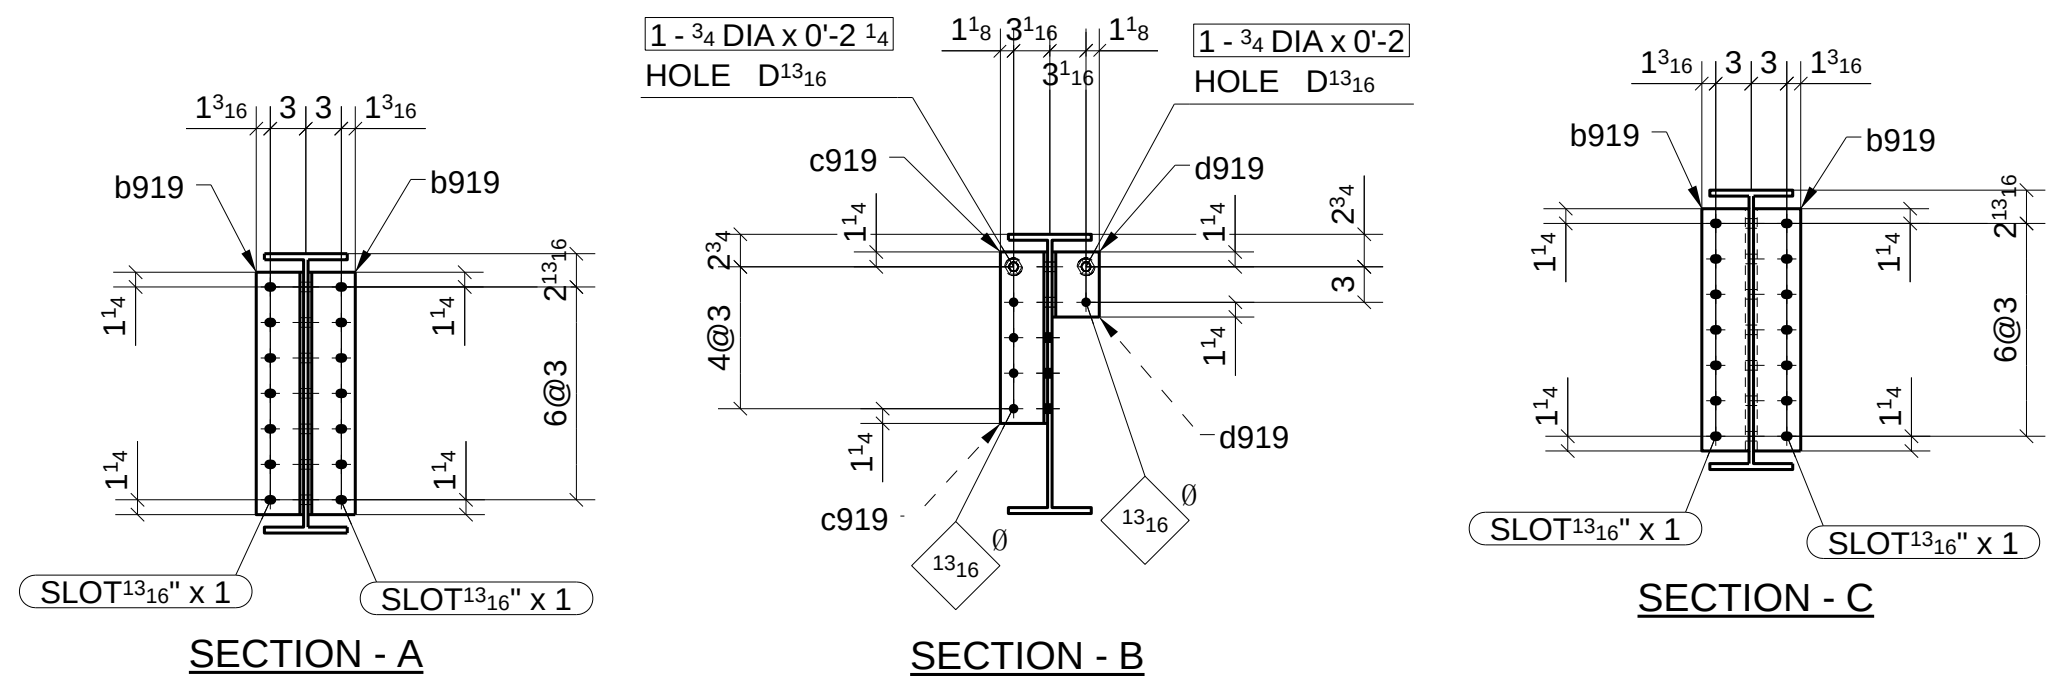

ONE - BEAM ~ 942A

LOCATION: ONE @ 7/E-F (REF: E9B)

SHOP BOLT IN SLOTTED HOLE
NEED "HAND TIGHTEN"


FOR APPROVAL		07/15/16
Sequence: 9	Ref. E-Plans: -	
Material: A992 U.N.O.	Edge Dist: 1 1/2" U.N.O.	
Holes: 13/16"DIA.	Bolts: NOTED	
Cleaning: NONE		
Paint: NO		
DFT:	COLOR:	

Romac By: Checked By:








Beamline By: Checked By:

ATLAS IRON WORKS
ST. LOUIS, MO.

Project: WEBSTER UNIVERSITY INTERDISCIPLINARY SCIENCE BUILDING
Customer: PARIC CORPORATION
Owner: WEBSTER UNIVERSITY
Location: WEBSTER GUOVES.MO 63119
Dwn: ZZ Date: 07/14/2016 Ckd: LJ Date: 07/15/2016
Job No. A16013 BAT: DWG#: 942

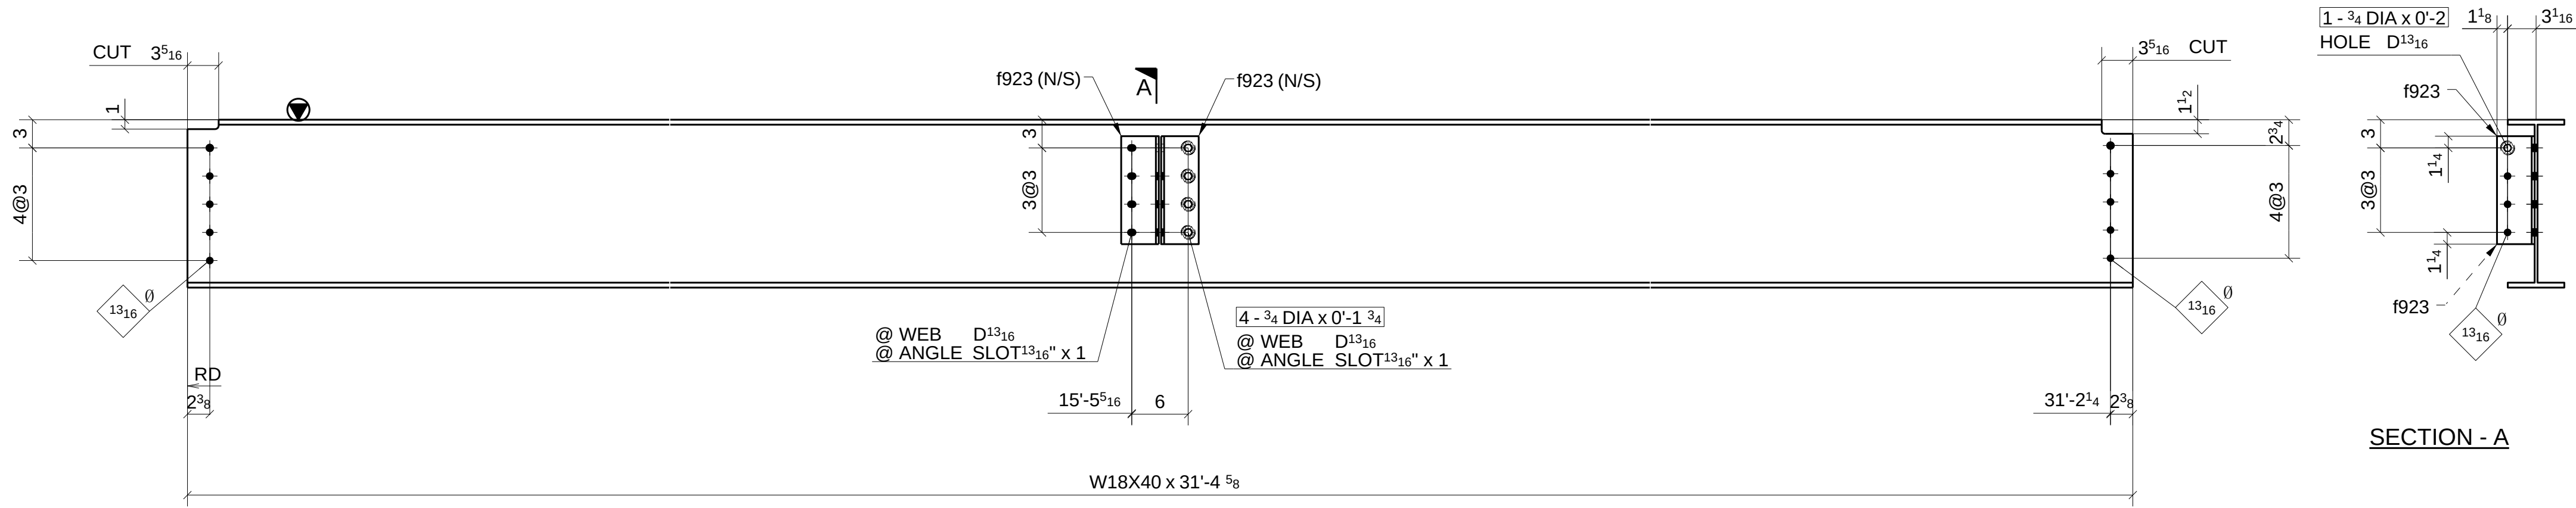

ONE - BEAM ~ 944A
LOCATION: ONE @ 5-6/D-E (REF: E9B)

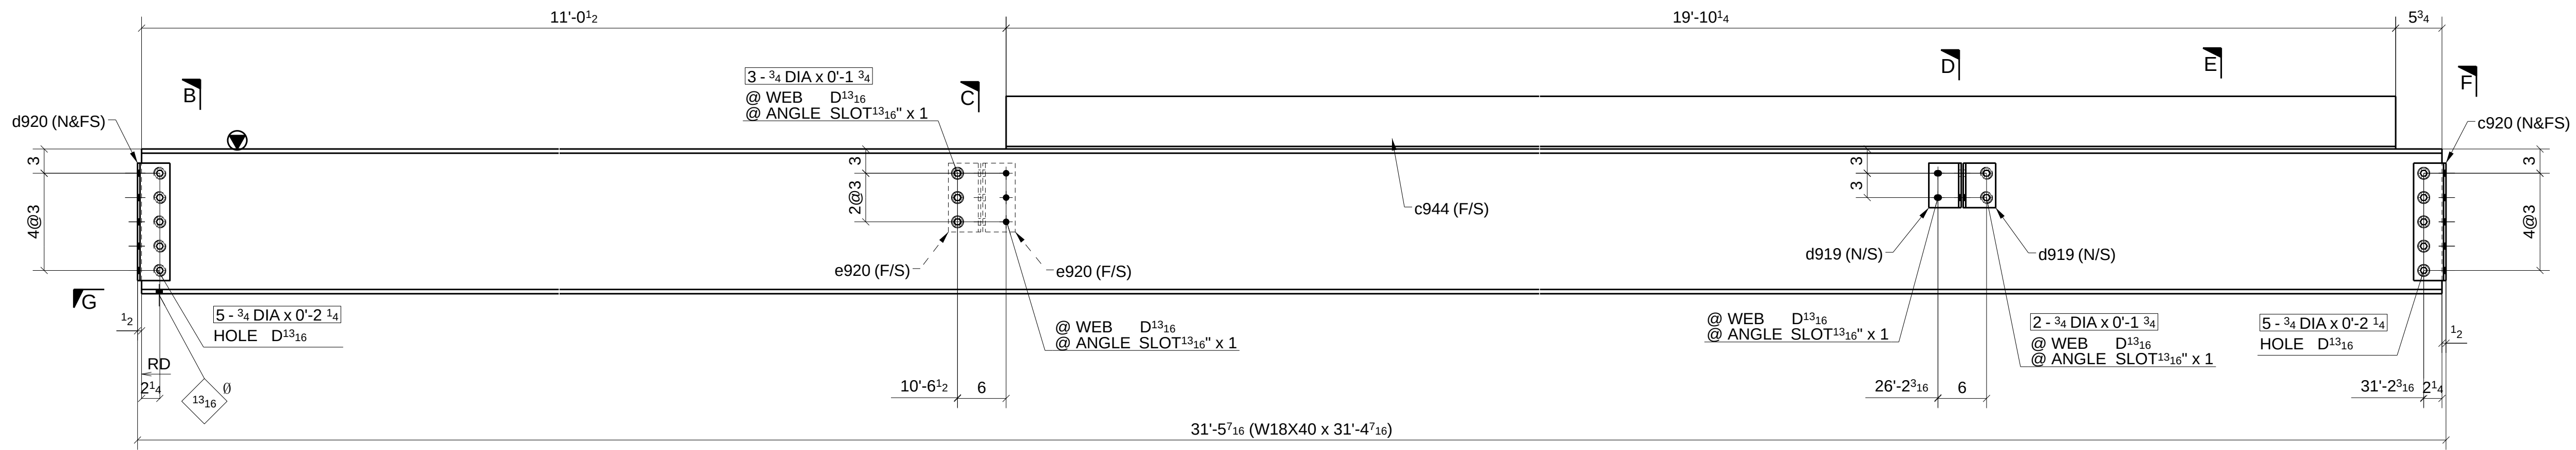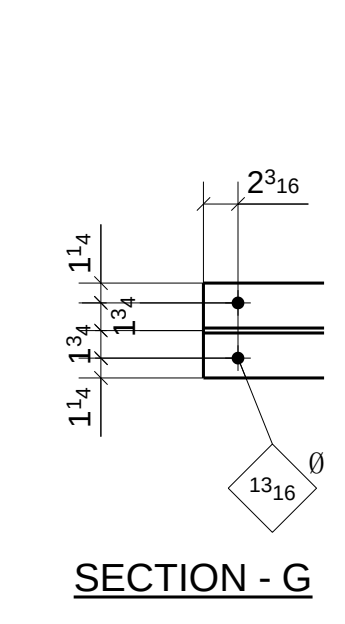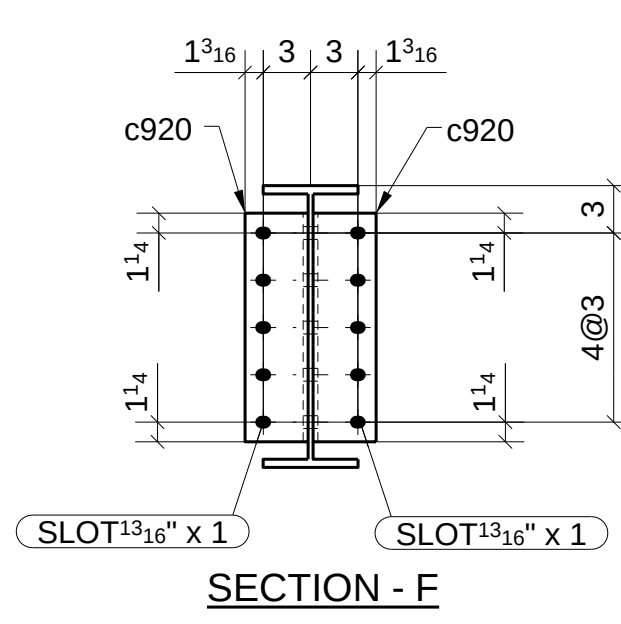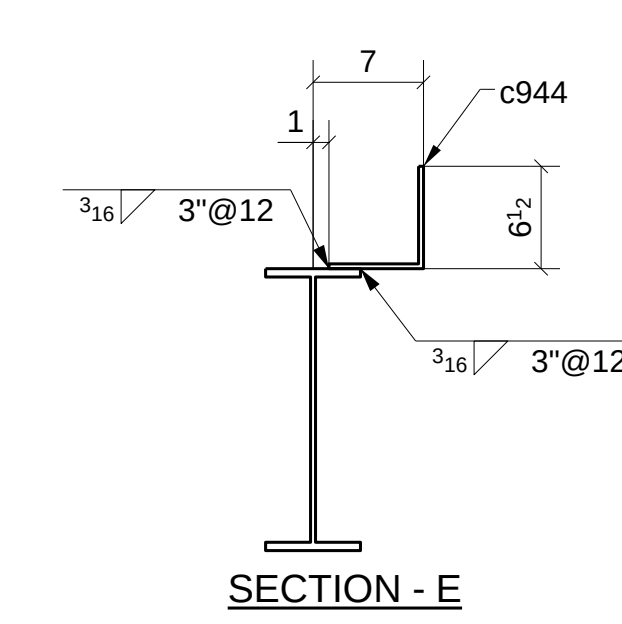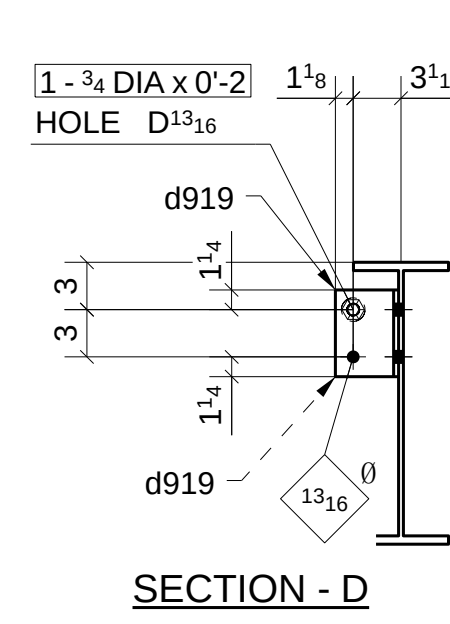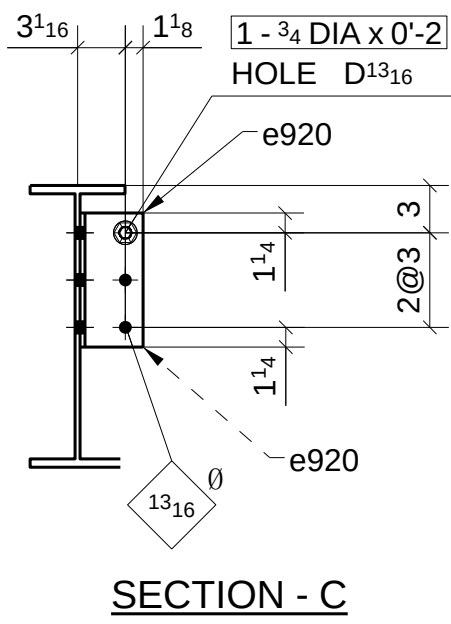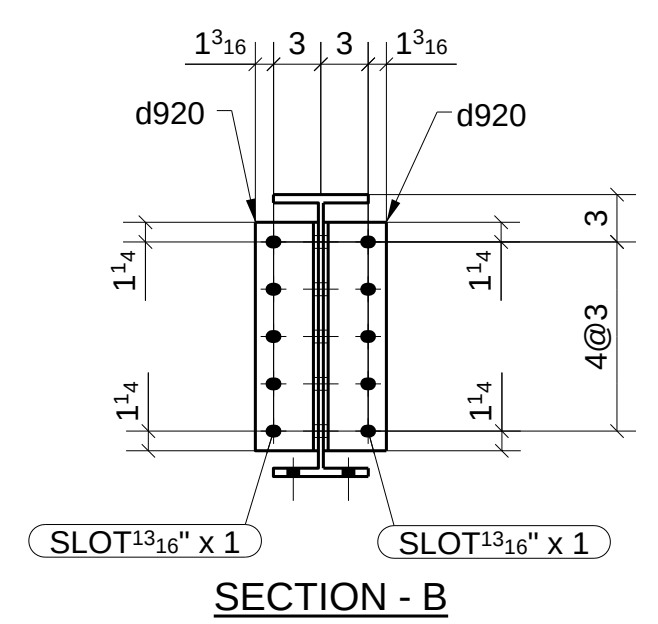

ONE - BEAM ~ 944B
LOCATION: ONE @ 7-8/F (REF: E9B)

SHOP BOLT IN SLOTTED HOLE
NEED "HAND TIGHTEN"


A	FOR APPROVAL		07/15/16	
Sequence:	9		Ref. E-Plans:	-
Material:	A992	U.N.O.	Edge Dist.:	1 1/2" U.N.O.
Holes:	13/16"DIA.		Bolts:	NOTED
Cleaning:	NONE			
Paint:	NO			
DFT:	COLOR:			

MATERIAL LIST					
QTY	MARK	DESCRIPTION	LENGTH	MATERIAL	NOTES
1	944A	W18X40	31'-4 5/8"	A992	
2	f923	L4X4X5/16	0'-11 1/2"	A36	
4		3/4" DIA. W/N&W	0'-1 3/4"	A325N_TC	
1		3/4" DIA. W/N&W	0'-2"	A325N_TC	
1	944B	W18X40	31'-4 7/16"	A992	
2	c920	L4X4X5/16	1'-2 1/2"	A36	
1	c944	BPL5/16"X12 1/2"	19'-10 1/4"	A36	
2	d919	L4X4X5/16	0'-5 1/2"	A36	
2	d920	L4X4X5/16	1'-2 1/2"	A36	
2	e920	L4X4X5/16	0'-8 1/2"	A36	
3		3/4" DIA. W/N&W	0'-1 3/4"	A325N_TC	
2		3/4" DIA. W/N&W	0'-1 3/4"	A325N_TC	
2		3/4" DIA. W/N&W	0'-2"	A325N_TC	
10		3/4" DIA. W/N&W	0'-2 1/4"	A325N_TC	

Romac By: _____ Checked By: _____
Beamline By: _____ Checked By: _____




ATLAS IRON WORKS
ST. LOUIS, MO.

Project: WEBSTER UNIVERSITY INTERDISCIPLINARY SCIENCE BUILDING
Customer: PARIC CORPORATION
Owner: WEBSTER UNIVERSITY
Location: WEBSTER GUOVES.MO 63119
Dwn: ZZ Date: 07/14/2016 Ckd: LJ Date: 07/15/2016
Job No. A16013 BAT: _____ DWG#: 944

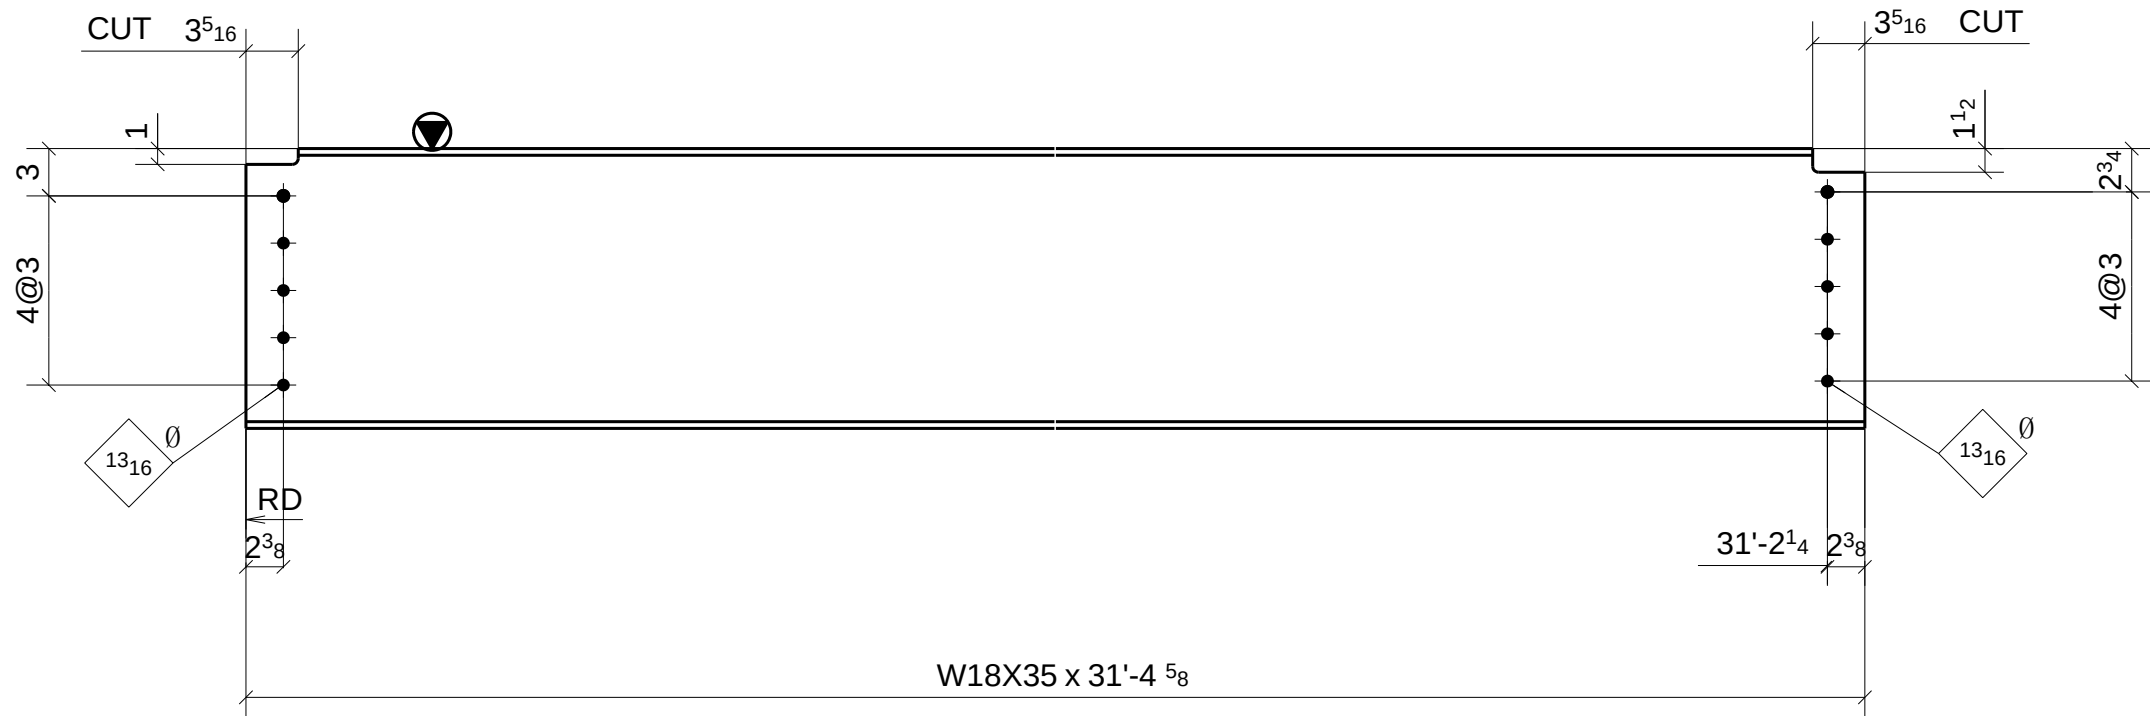



5 - BEAMS ~ 945A

LOCATION: (REF: E9B)
ONE @ 5-6/D-E
ONE @ 5-6/D-E
ONE @ 5-6/E-F
ONE @ 5-6/E-F
ONE @ 5-6/E-F

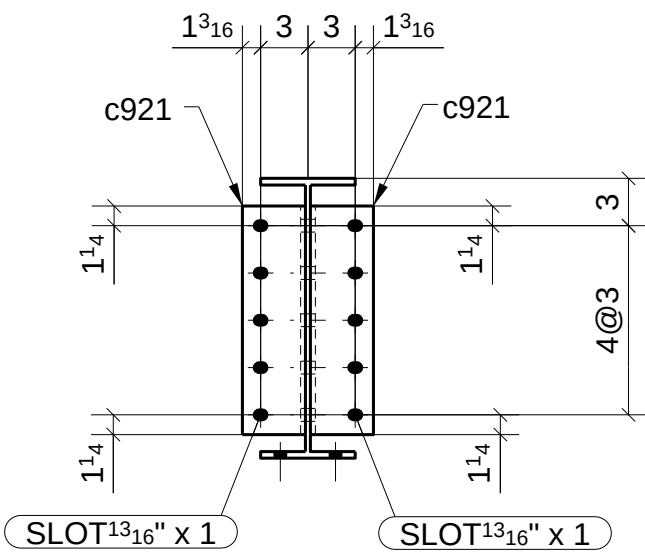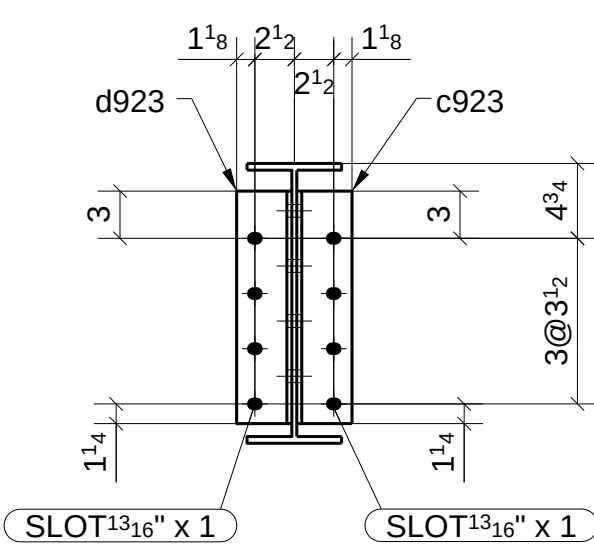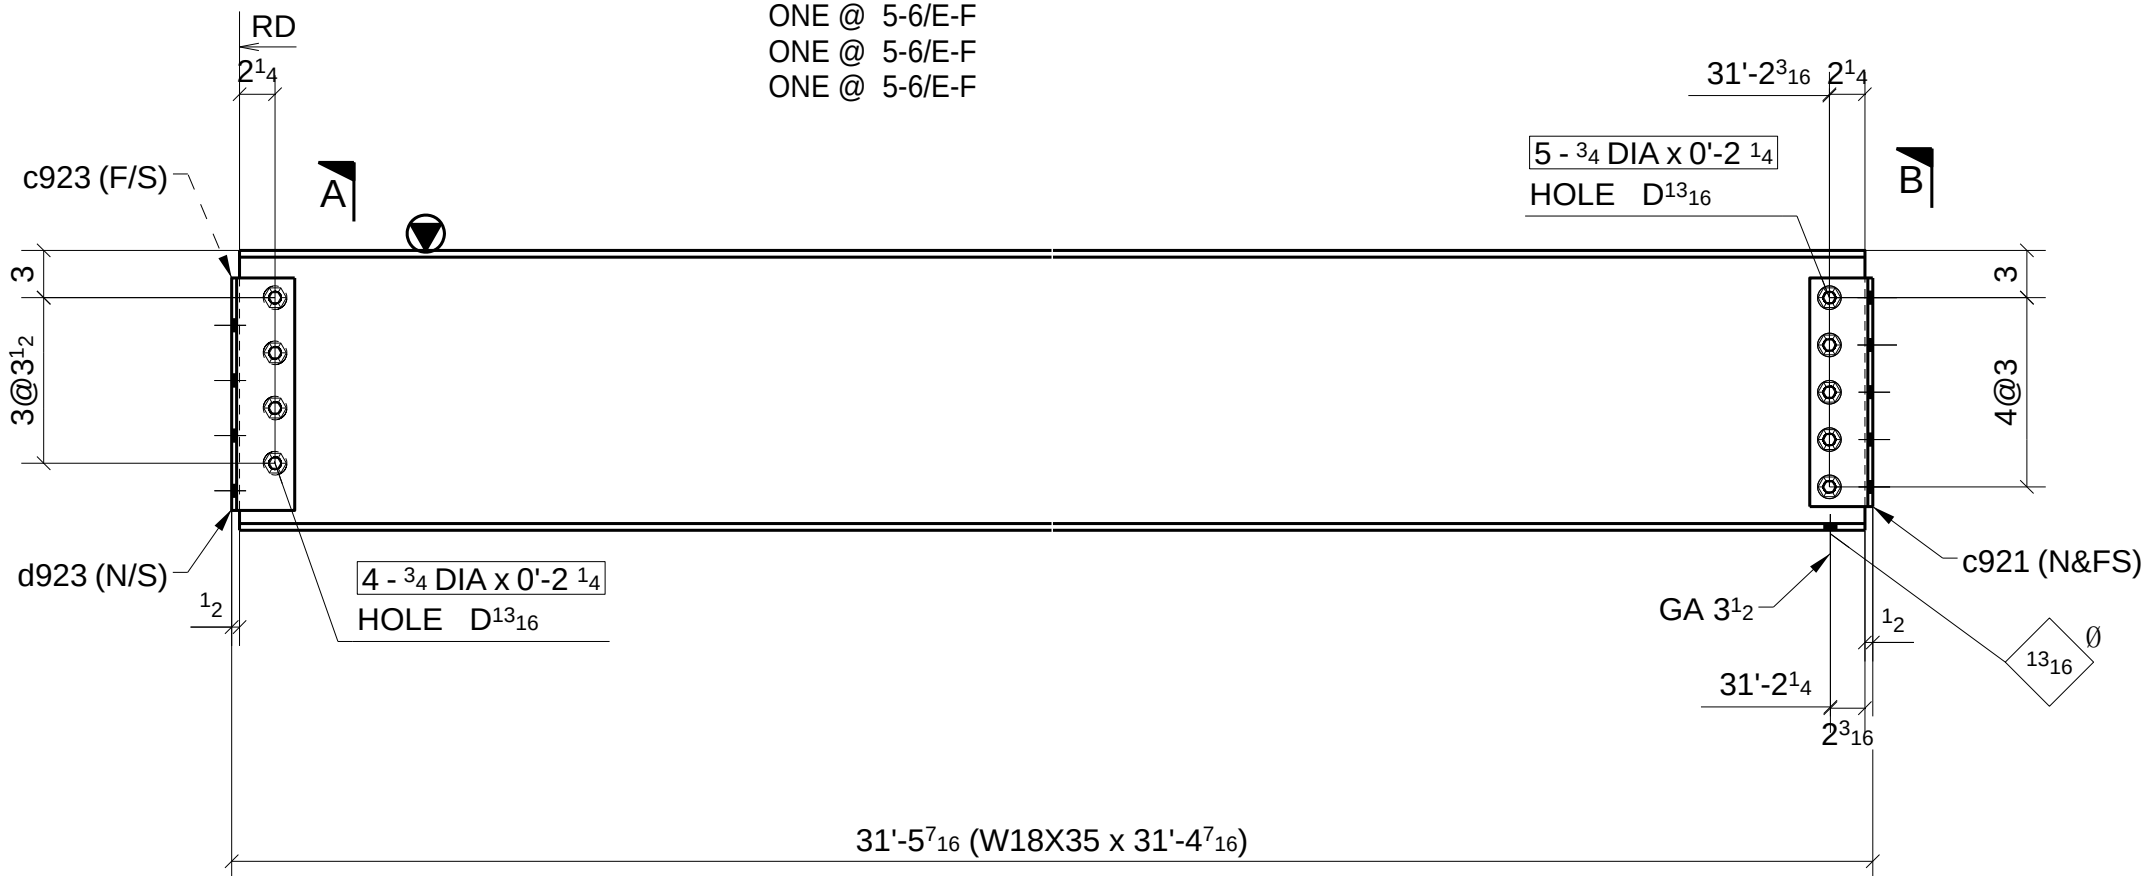

ONE - BEAM ~ 945B

LOCATION: (REF: E9B)
ONE @ 5-6/E

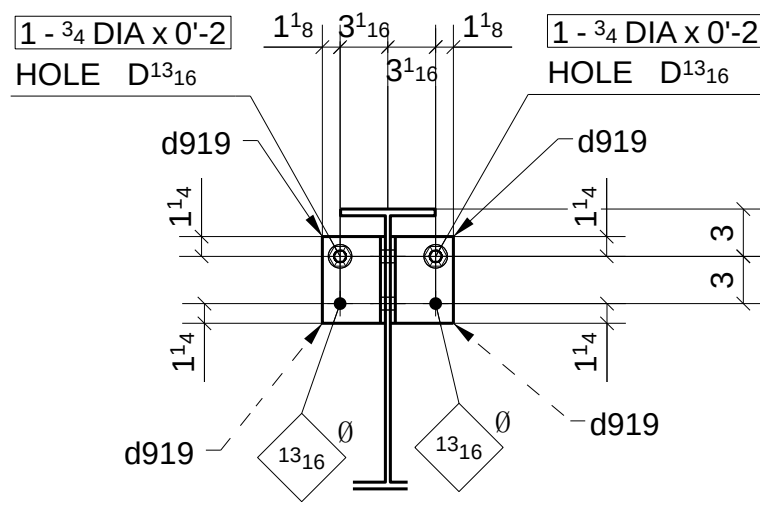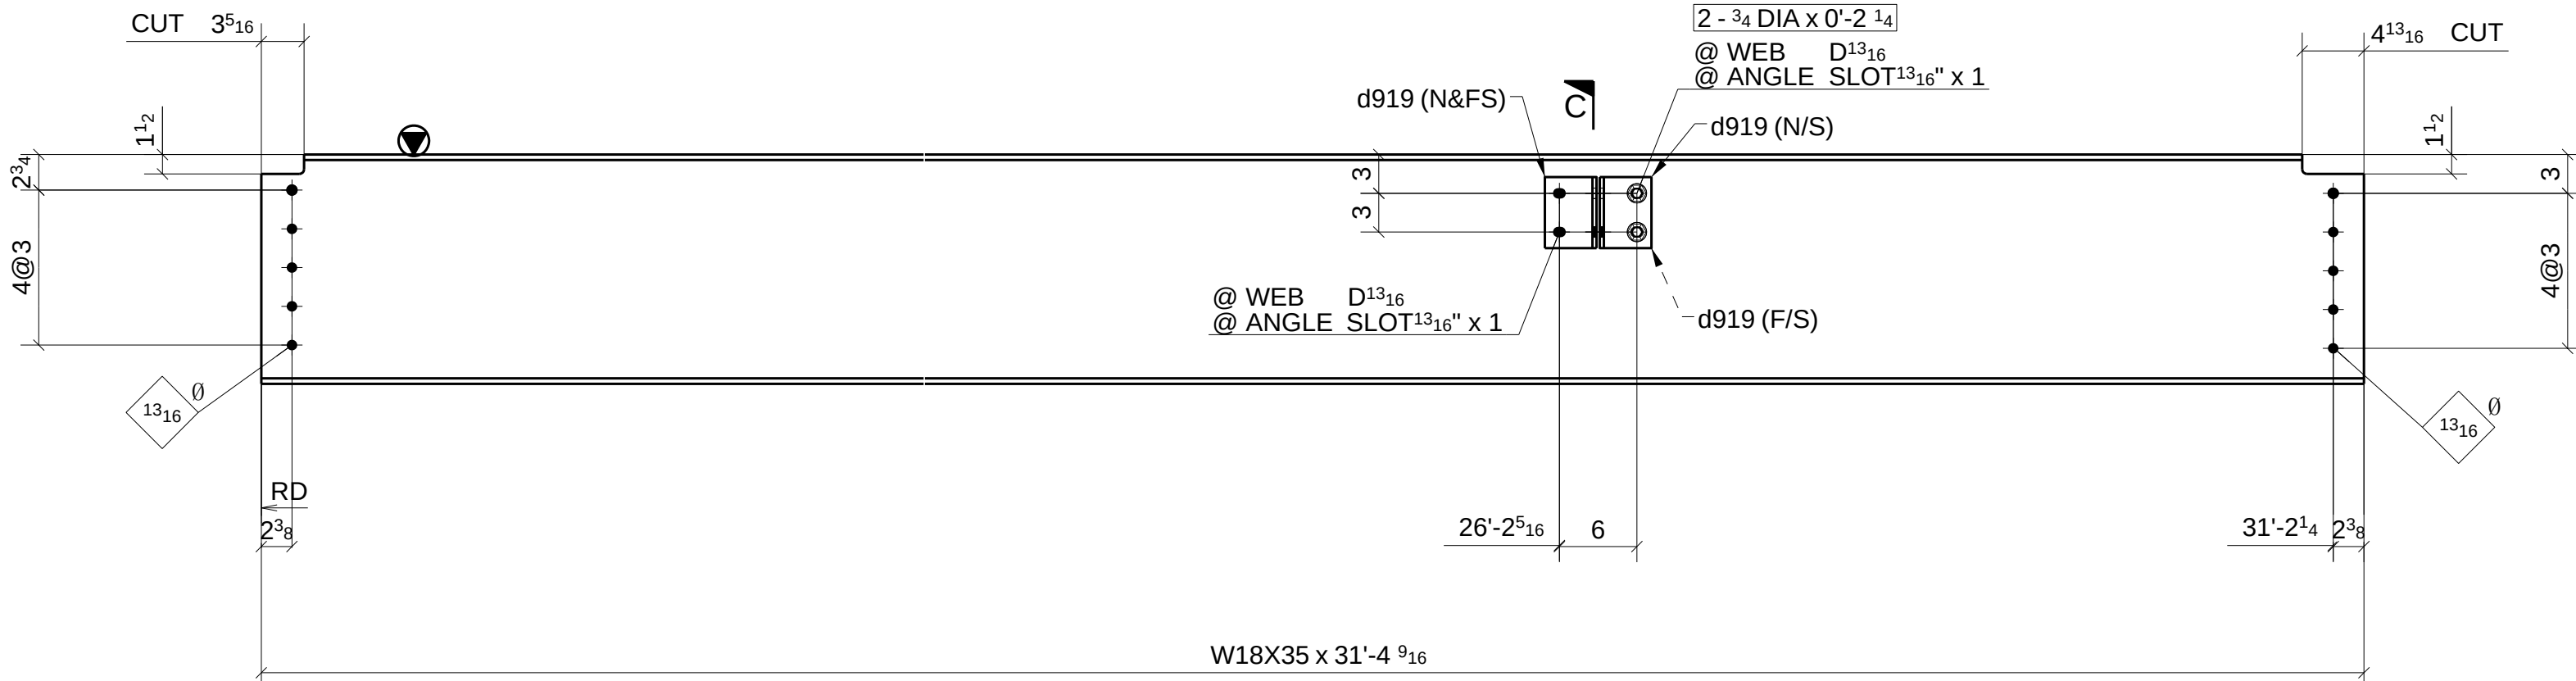

6 - BEAMS ~ 945C

LOCATION: (REF: E9B)
ONE @ 7-8/D-E
ONE @ 7-8/D-E
ONE @ 7-8/D-E
ONE @ 7-8/E-F
ONE @ 7-8/E-F
ONE @ 7-8/E-F




SHOP BOLT IN SLOTTED HOLE
NEED "HAND TIGHTEN"

FOR APPROVAL			
Sequence:	9	Ref. E-Plans:	-
Material:	A992 U.N.O.	Edge Dist.:	1 1/2" U.N.O.
Holes:	13/16"DIA.	Bolts:	NOTED
Cleaning:	NONE		
Paint:	NO		
DFT:		COLOR:	

MATERIAL LIST					
QTY	MARK	DESCRIPTION	LENGTH	MATERIAL	NOTES
5	945A	W18X35	31'-4 5/8"	A992	
1	945B	W18X35	31'-4 7/16"	A992	
2	c921	L4X4X5/16	1'-2 1/2"	A36	
1	c923	L4X3-1/2X5/16	1'-2 3/4"	A36	
1	d923	L4X3-1/2X5/16	1'-2 3/4"	A36	
5		3/4" DIA. W/N&W	0'-2 1/4"	A325N TC	
4		3/4" DIA. W/N&W	0'-2 1/4"	A325N TC	
6	945C	W18X35	31'-4 5/8"	A992	
24	d919	L4X4X5/16	0'-5 1/2"	A36	
12		3/4" DIA. W/N&W	0'-2 1/4"	A325N TC	
12		3/4" DIA. W/N&W	0'-2"	A325N TC	

Romac By: _____ Checked By: _____
Beamline By: _____ Checked By: _____

ATLAS IRON WORKS	
ST. LOUIS, MO.	
Project:	WEBSTER UNIVERSITY INTERDISCIPLINARY SCIENCE BUILDING
Customer:	PARIC CORPORATION
Owner:	WEBSTER UNIVERSITY
Location:	WEBSTER GUOVES.MO 63119
Dwn:	ZZ
Date:	07/14/2016
Ckd:	LJ
Date:	07/15/2016
Job No.	A16013
BAT:	
DWG#:	945

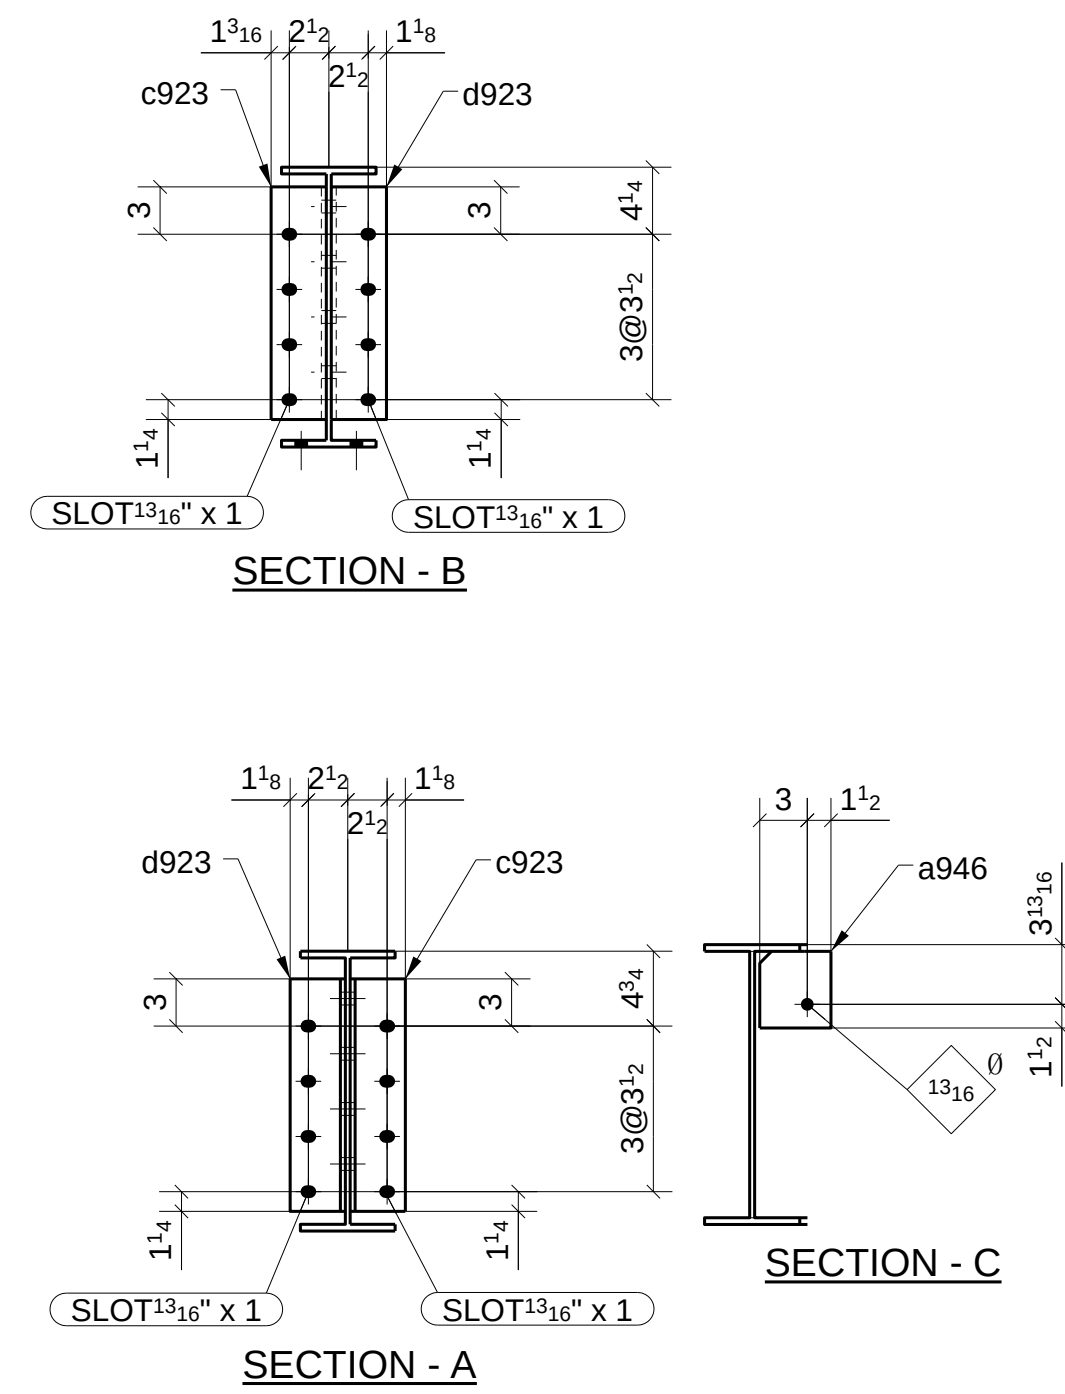

SECTION - D

Technical drawing of Section D showing a cross-section of a structural member. It features a central vertical reinforcement bar (c920) surrounded by a concrete core. The section is defined by dimensions: 1³/₁₆ inches for the top and bottom concrete thicknesses, 3 inches for the side concrete thicknesses, and 4 inches for the total height. The width is 3 inches. The reinforcement bars are labeled c920. The section is identified as SECTION - D.

SECTION - E

Technical drawing of Section E showing a cross-section of a structural member. It features a central vertical reinforcement bar (c919) surrounded by a concrete core. The section is defined by dimensions: 1³/₁₆ inches for the top and bottom concrete thicknesses, 3 inches for the side concrete thicknesses, and 4 inches for the total height. The width is 3 inches. The reinforcement bars are labeled c919. The section is identified as SECTION - E.

SECTION - F

Technical drawing of Section F showing a cross-section of a structural member. It features a central vertical reinforcement bar (c919) surrounded by a concrete core. The section is defined by dimensions: 1³/₁₆ inches for the top and bottom concrete thicknesses, 3 inches for the side concrete thicknesses, and 4 inches for the total height. The width is 3 inches. The reinforcement bars are labeled c919. The section is identified as SECTION - F.



Romac By: _____ Checked By: _____

Beamline By: _____ Checked By: _____

Project: WEBSTER UNIVERSITY INTERDISCIPLINARY SCIENCE BUILDING

Customer: PARIC CORPORATION

Owner: WEBSTER UNIVERSITY

Location: WEBSTER GUOVES, MO 63119

Dwn: ZZ Date: 07/14/2016 Ckd: LJ Date: 07/15/2016


Job No. A16013 BAT: DWWG#: 946

	FOR APPROVAL		07/15/16
	Sequence: 9	Ref. E-Plans: -	
Material: A992	U.N.O.	Edge Dist: 1 1/2"	U.N.O.
Holes: 13/16" DIA.		Bolts: NOTED	
Cleaning: NONE			
Paint: NO			
DFT: _____	COLOR: _____		

SHOP BOLT IN SLOTTED HOLE
NEED "HAND TIGHTEN"

MATERIAL LIST

QTY	MARK	DESCRIPTION	LENGTH	MATERIAL	NOTES
1	947A	W18X35	31'-4 3/4"	A992	
1	b947	PL 3/8"X4 1/16"	0'-7 9/16"	A36	
1	c947	PL 3/8"X4 1/16"	0'-6 3/4"	A36	
1	d947	PL 3/8"X4 1/16"	0'-6 7/16"	A36	
1	e947	PL 3/8"X4 1/16"	0'-6 3/16"	A36	
2	f923	L4X4X5/16	0'-11 1/2"	A36	
1	f947	PL 3/8"X4"	0'-5 3/4"	A36	
1	g947	PL 3/8"X4 1/16"	0'-7 1/16"	A36	
1	h947	PL 3/8"X4 1/16"	0'-5 15/16"	A36	
4		3/4" DIA. W/N&W	0'-1 3/4"	A325N TC	
1		3/4" DIA. W/N&W	0'-2"	A325N TC	

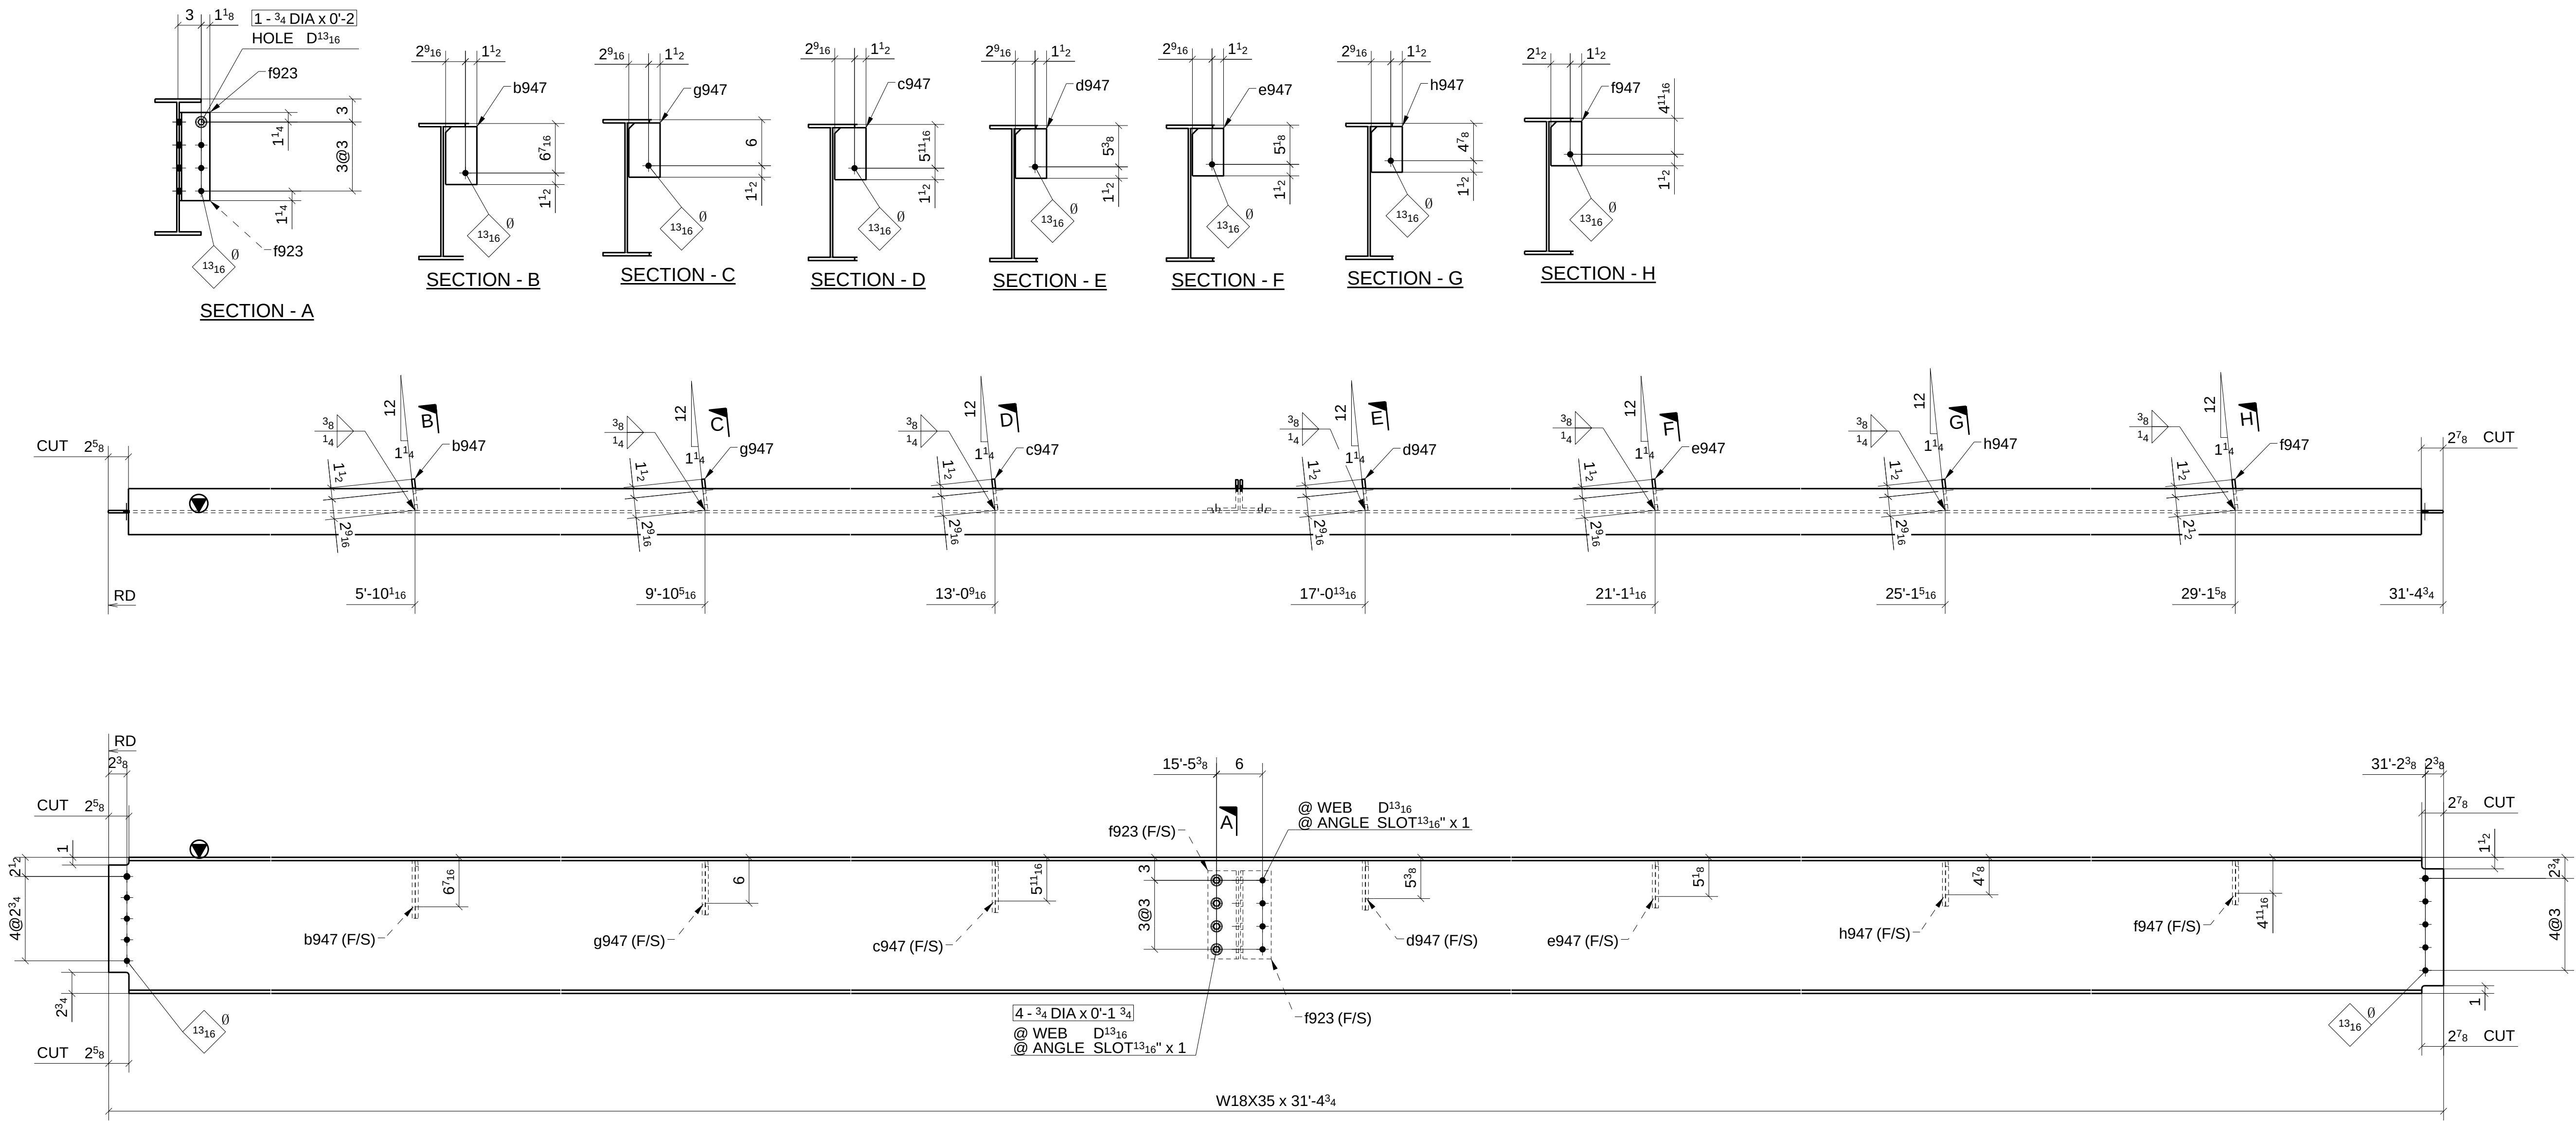

ONE - BEAM ~ 947A

LOCATION: ONE @ 5-6/F.1 (REF: E9B)

SHOP BOLT IN SLOTTED HOLE
NEED "HAND TIGHTEN"

FOR APPROVAL		07/15/16
Sequence: 9	Ref. E-Plans: -	
Material: A992 U.N.O.	Edge Dist: 1 1/2" U.N.O.	
Holes: 13/16"DIA.	Bolts: NOTED	
Cleaning: NONE		
Paint: NO		
DFT:	COLOR:	

ATLAS IRON WORKS ST. LOUIS, MO.	
Project:	WEBSTER UNIVERSITY INTERDISCIPLINARY SCIENCE BUILDING
Customer:	PARIC CORPORATION
Owner:	WEBSTER UNIVERSITY
Location:	WEBSTER GUOVES.MO 63119
Dwn: ZZ	Date: 07/14/2016 Ckd: LJ Date: 07/15/2016
Job No.	A16013 BAT: DWG#: 947


[illegible]

Romac By: _____ Checked By: _____

Beamline By: _____ Checked By: _____

ATLAS IRON WORKS
ST. LOUIS, MO.

Project:	WEBSTER UNIVERSITY INTERDISCIPLINARY SCIENCE BUILDING						
Customer:	PARIC CORPORATION						
Owner:	WEBSTER UNIVERSITY						
Location:	WEBSTER GUOVES,MO 63119						
Dwn:	ZZ	Date:	07/14/2016	Ckd:	LJ	Date:	07/15/2016
Job No.	A16013		BAT:		DWG#:	948	

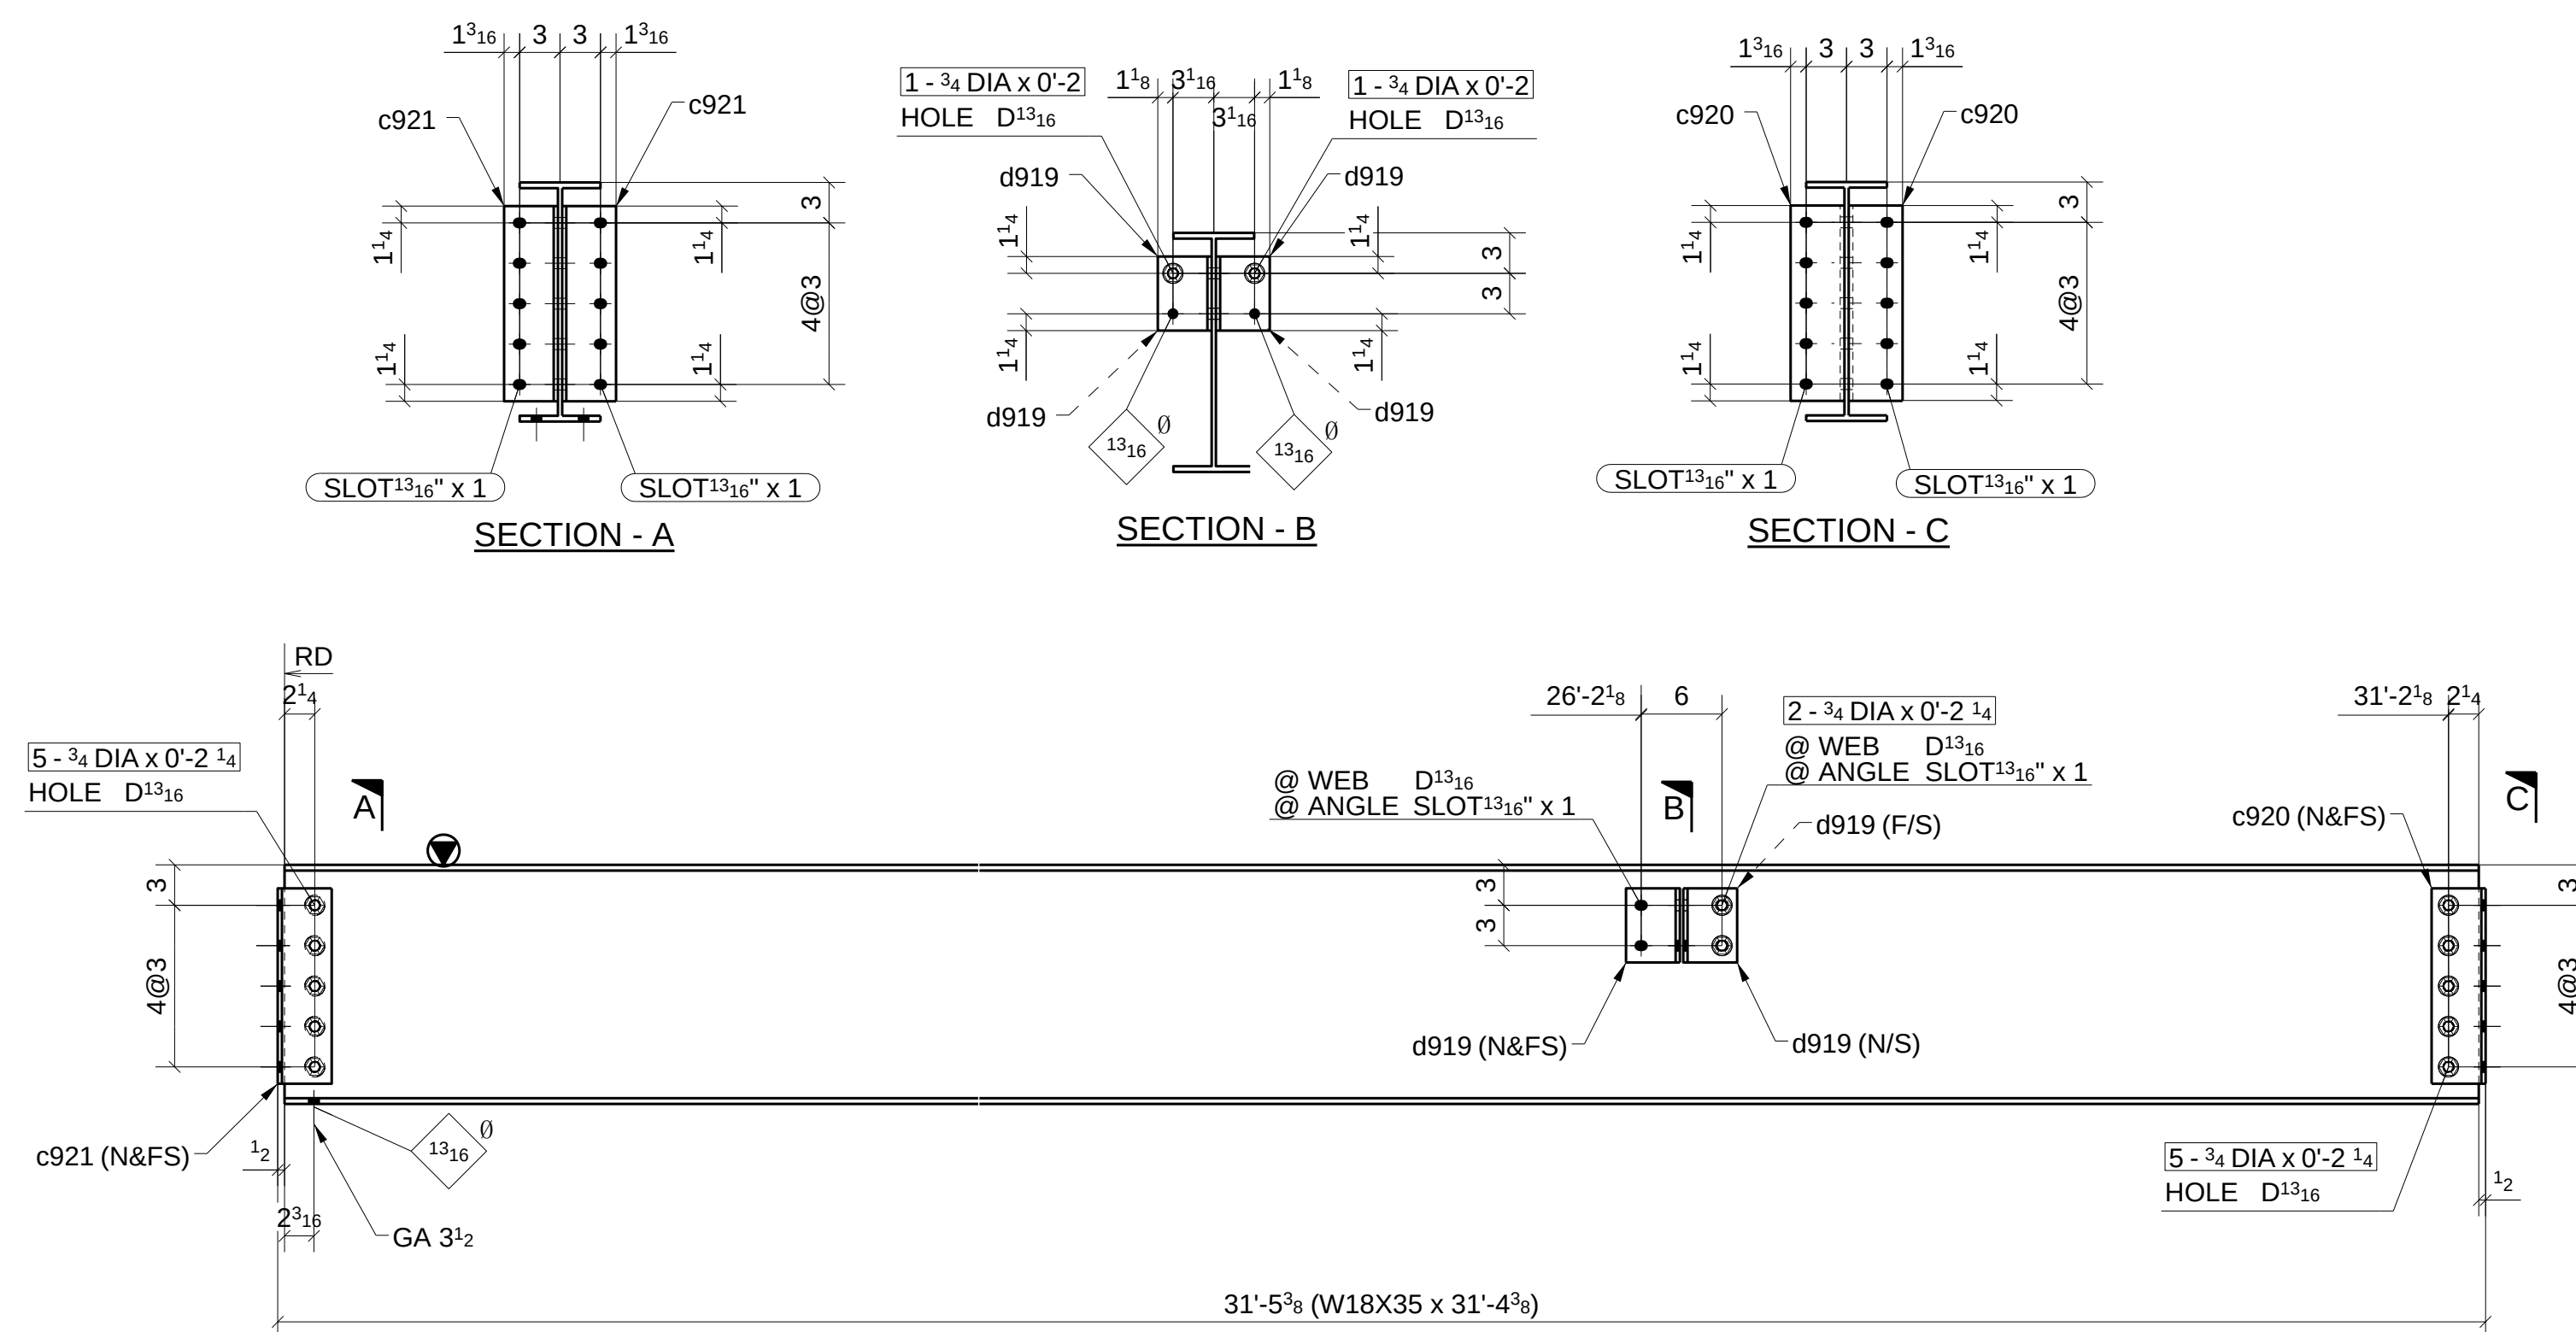


ONE - BEAM ~ 948A







LOCATION: ONE @ 7-8/E (REF: E9B)

SHOP BOLT IN SLOTTED HOLE
NEED "HAND TIGHTEN"

A	FOR APPROVAL		07/15/16
Sequence:	9	Ref. E-Plans:	-
Material:	A992	U.N.O.	Edge Dist.: 1 1/2" U.N.O.
Holes:	13/16" DIA.	U.N.O.	Bolts: NOTED
Cleaning:	NONE		
Paint:	NO		
DFT:		COLOR:	

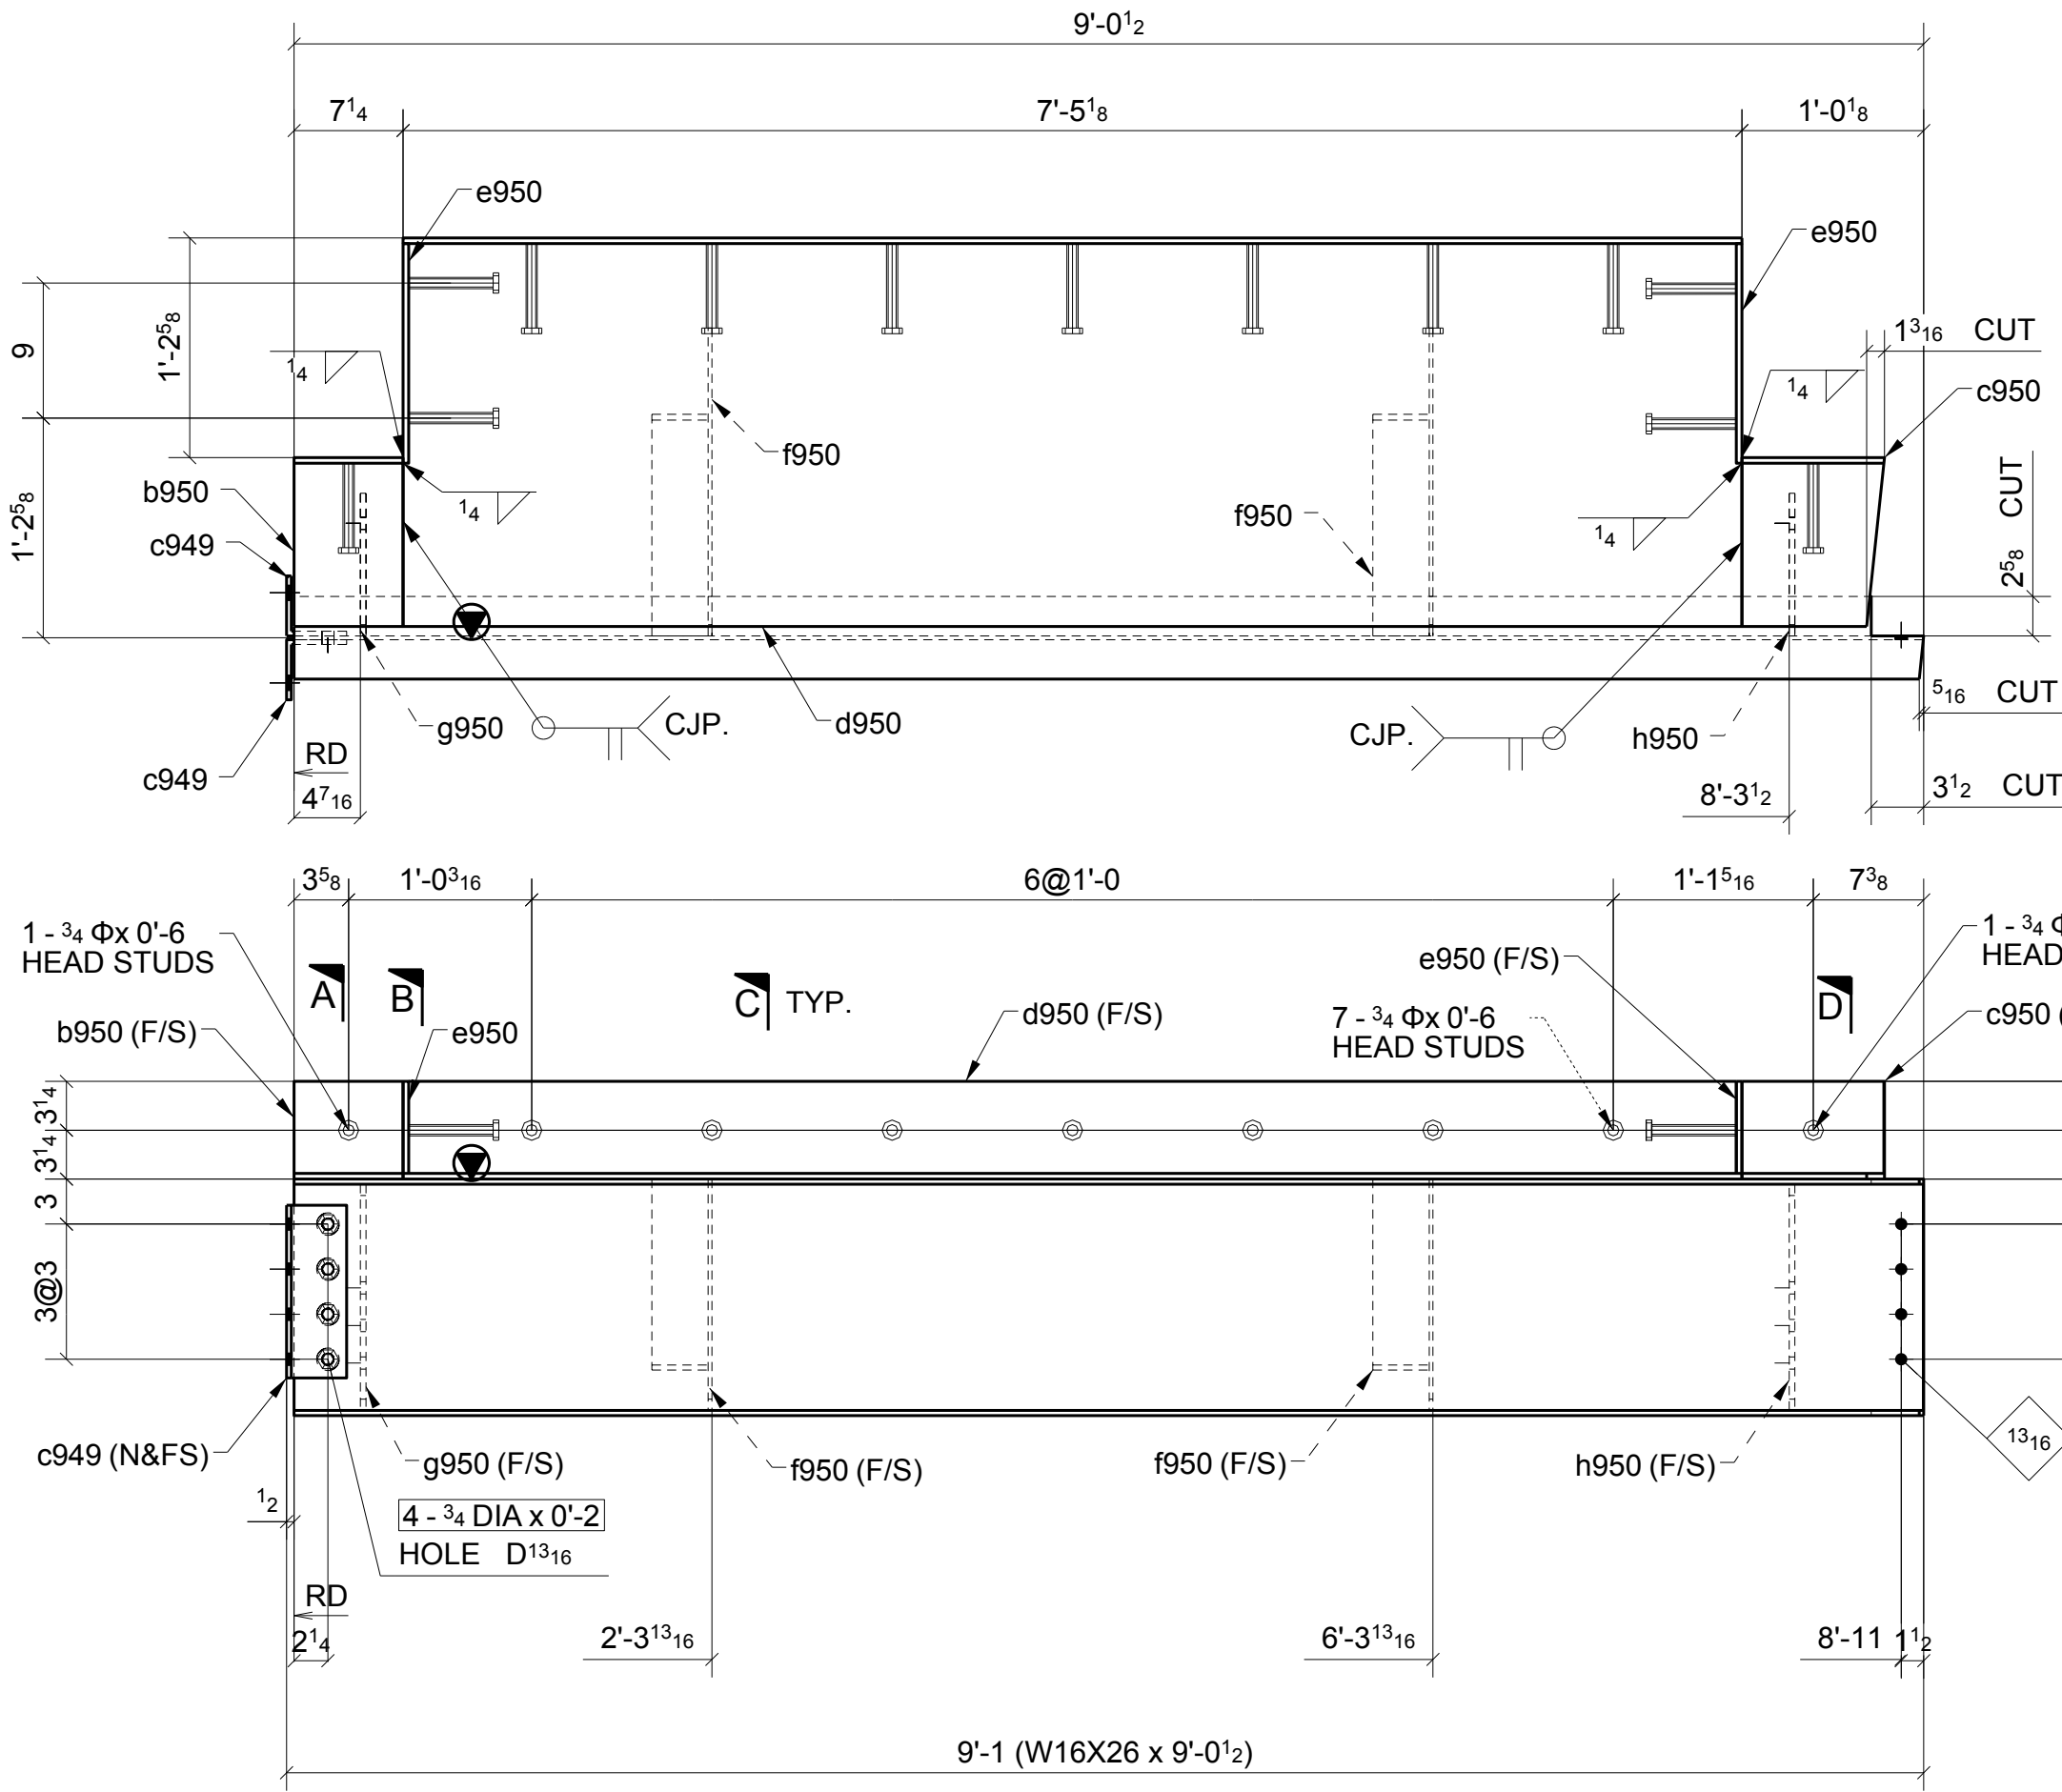

ONE - BEAM ~ 950A
LOCATION: ONE @ 6-7/F.1> (REF: E9B)

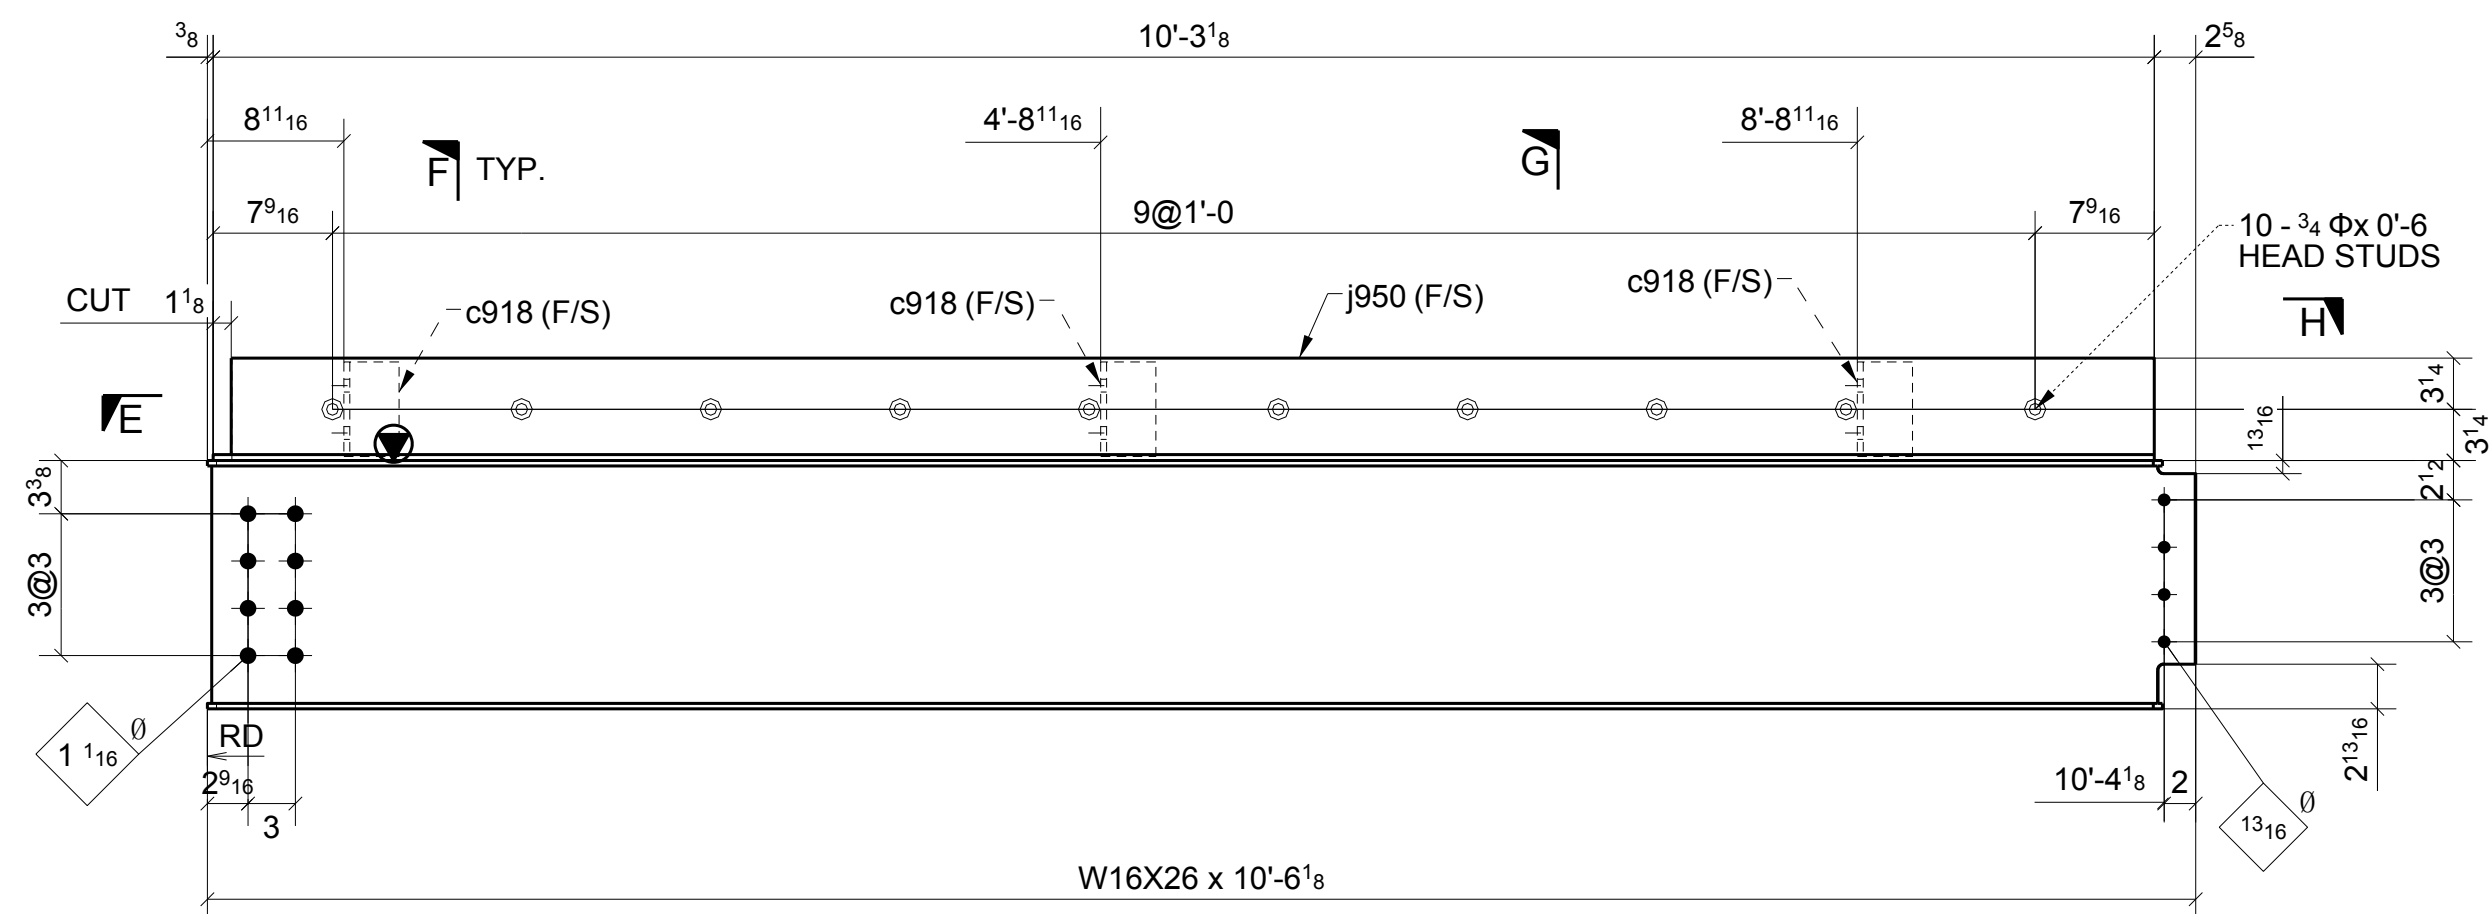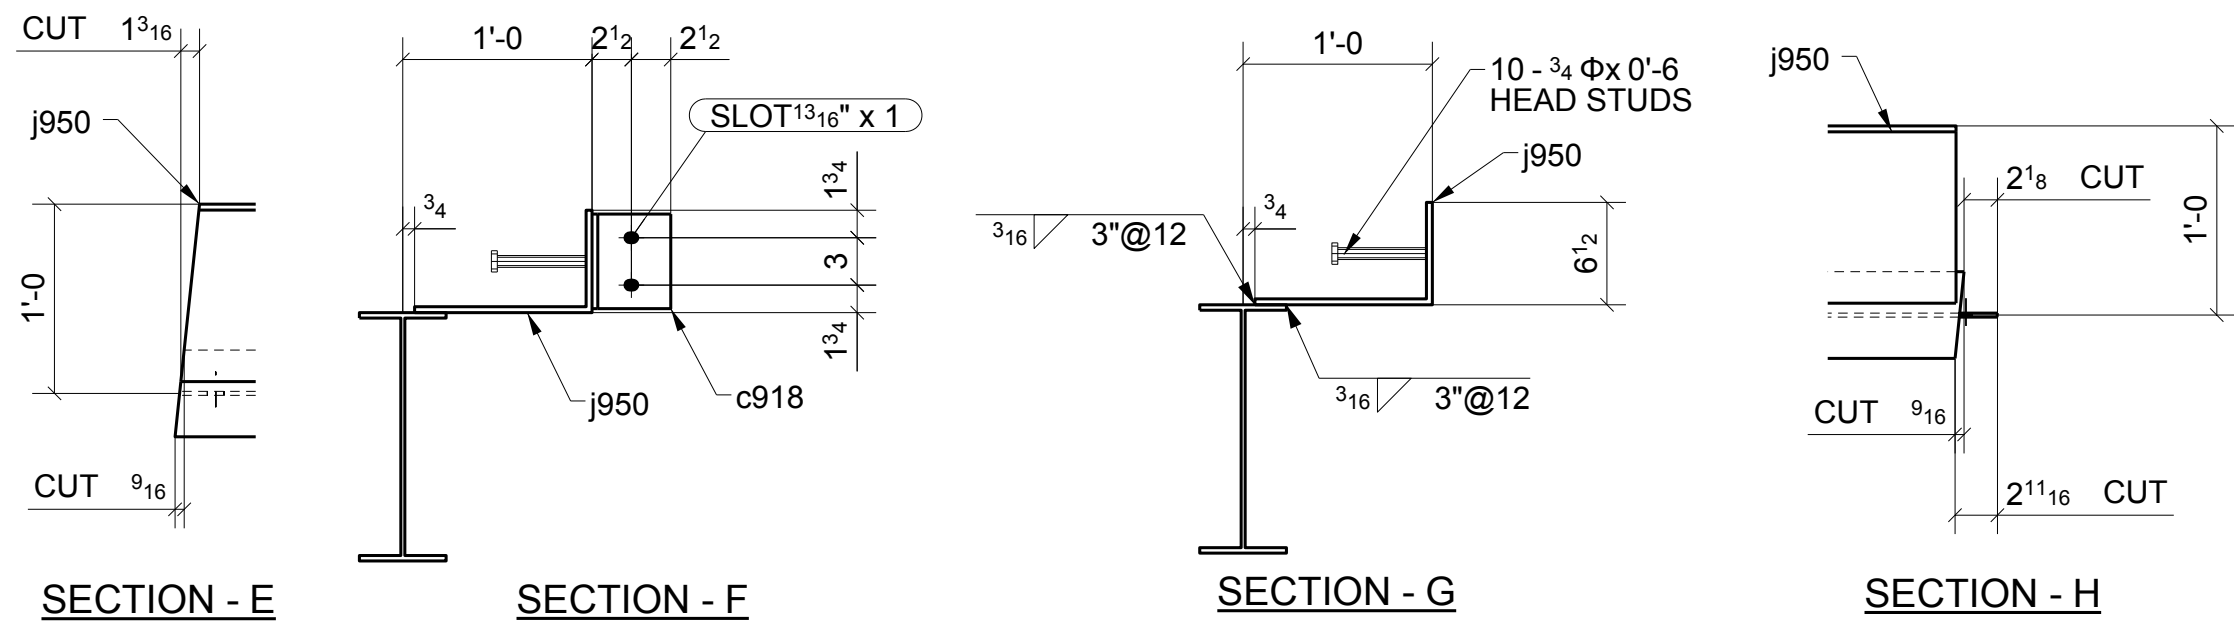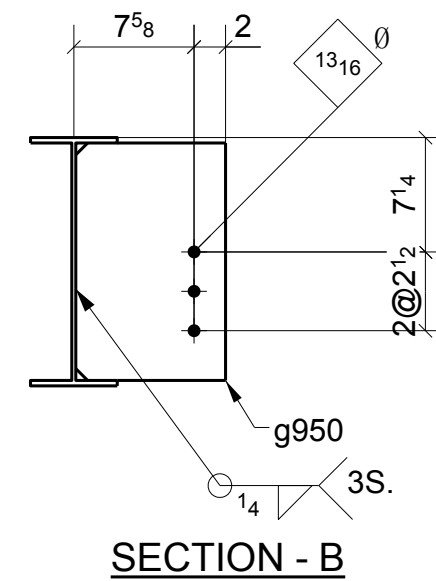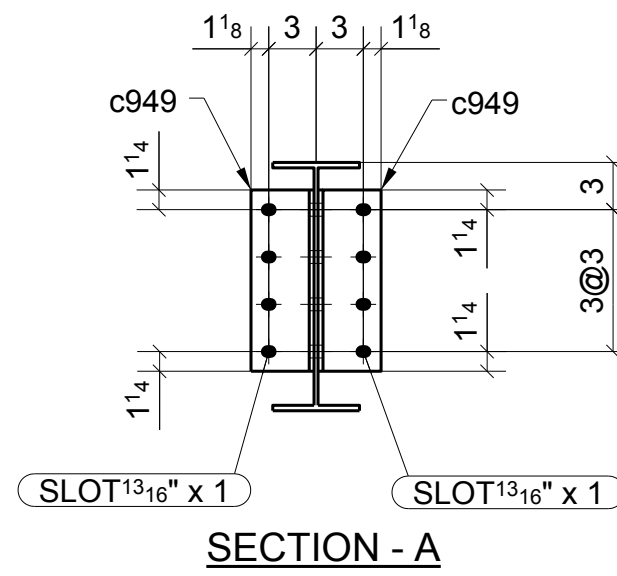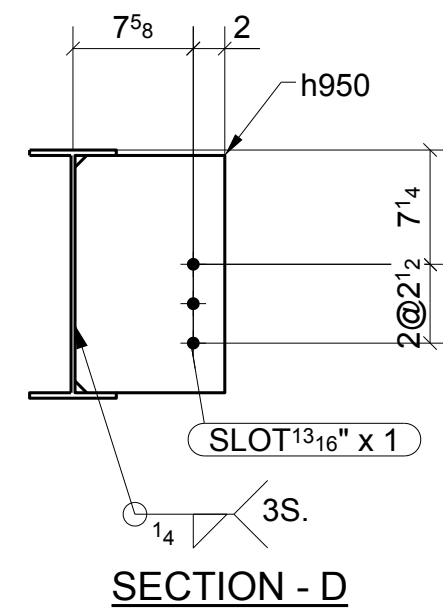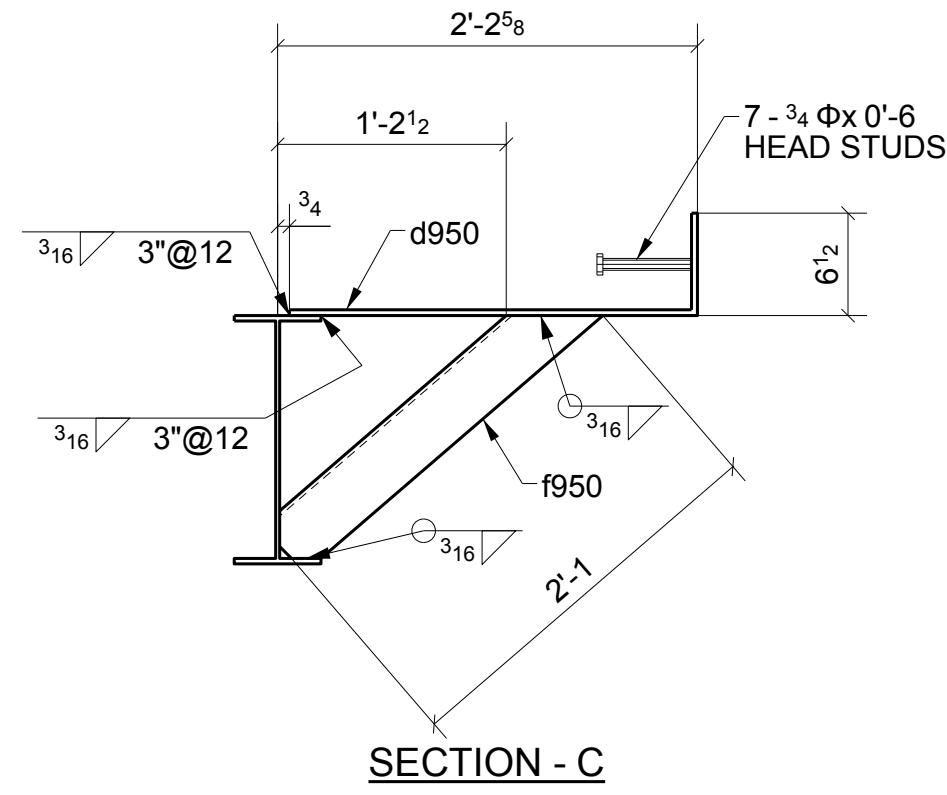

ONE - BEAM ~ 950B
LOCATION: ONE @ 7-2/F.2 (REF: E9B)

FOR APPROVAL

Sequence:	9	Ref. E-Plans:	—
Material:	A992	U.N.O.	Edge Dist.: 1 1/2" U.N.O.
Holes:	13/16"DIA.	Bolts:	NOTED
Cleaning:	NONE		
Paint:	NO		
DFT:		COLOR:	

MATERIAL LIST					
QTY	MARK	DESCRIPTION	LENGTH	MATERIAL	NOTES
1	950A	W16X26	9'-0 1/2"	A992	
1	b950	BPL3/8"X7 1/4"	1'-5 3/4"	A36	
2	c949	L4X4X5/16	0'-11 1/2"	A36	
1	c950	BPL3/8"X9 1/2"	1'-5 3/4"	A36	
1	d950	BPL3/8"X32 3/8"	7'-5 1/8"	A36	
2	e950	PL3/8"X6 1/8"	1'-2 5/8"	A36	
2	f950	L4X4X1/4	2'-1 1/8"	A36	
1	g950	PL3/8"X9 1/2"	1'-3 1/16"	A36	
1	h950	PL3/8"X9 1/2"	1'-3 1/16"	A36	
4		3/4" DIA. W/N&W	0'-2"	A325N TC	
7		3/4" STUD	0'-6"		
2		3/4" STUD	0'-6"		
4		3/4" STUD	0'-6"		
1	950B	W16X26	10'-6 1/8"	A992	
3	c918	L5X3-1/2X3/8	0'-6"	A36	
1	j950	BPL3/8"X17 3/4"	10'-3 1/8"	A36	
10		3/4" STUD	0'-6"		


Romac By: _____ Checked By: _____
Beamline By: _____ Checked By: _____

ATLAS IRON WORKS ST. LOUIS, MO.	
Project:	WEBSTER UNIVERSITY INTERDISCIPLINARY SCIENCE BUILDING
Customer:	PARIC CORPORATION
Owner:	WEBSTER UNIVERSITY
Location:	WEBSTER GUOVES.MO 63119
Dwn:	ZZ Date: 07/14/2016 Ckd: LJ Date: 07/15/2016
Job No.	A16013 BAT: _____ DWG#: 950




	FOR APPROVAL	07/15/16
Sequence: _____	9	Ref. E-Plans: _____
Material: _____	A992 U.N.O.	Edge Dist.: _____
Holes: _____	13/16" DIA.	1 1/2" U.N.O.
Cleaning: _____	NONE	Bolts: _____
Paint: _____	NO	NOTED
DFT: _____	COLOR: _____	


Romac By: _____	Checked By: _____
Beamline By: _____	Checked By: _____
ATLAS IRON WORKS ST. LOUIS, MO.	
Project: _____ WEBSTER UNIVERSITY INTERDISCIPLINARY SCIENCE BUILDING	
Customer: _____ PARIC CORPORATION	
Owner: _____ WEBSTER UNIVERSITY	
Location: _____ WEBSTER GUOVES, MO 63119	
Dwn: ZZ	Date: 07/15/2016
Ckd: LJ	Date: 07/18/2016
Job No. A16013	BAT: _____ DWG#: 954

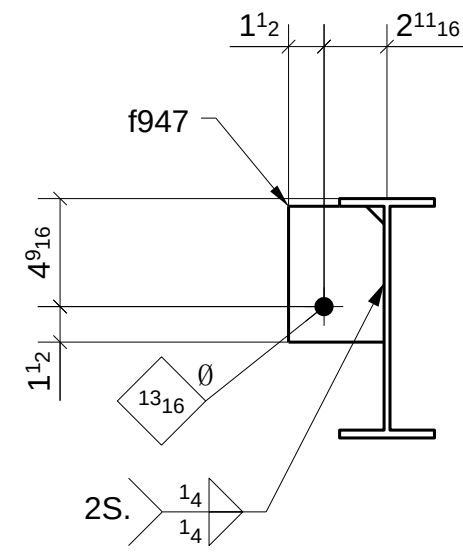


LOCATION: ONE @ 7.1-8/D-E (REF: E9B)

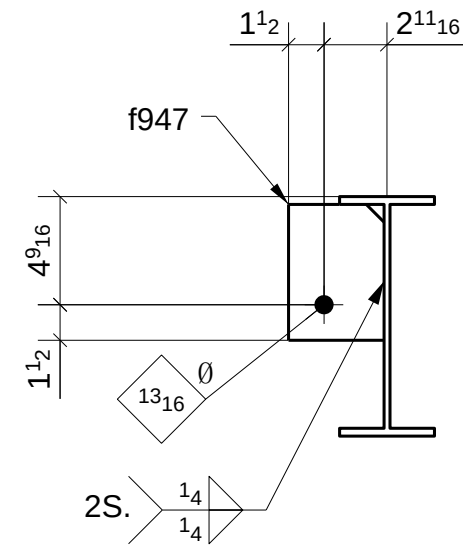

LOCATION: ONE @ 7.1-8/E-F (REF: E9B)

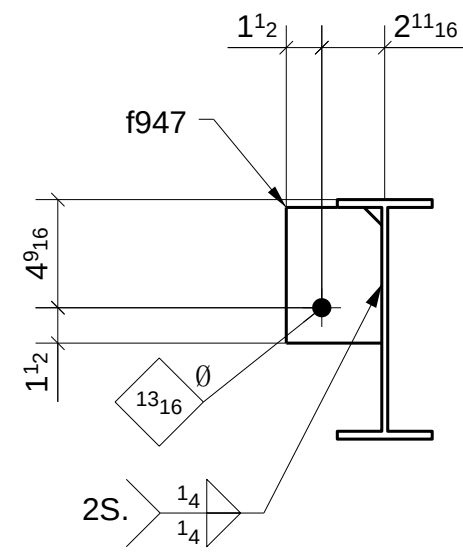

LOCATION: ONE @ 7.1-8/E-F (REF: E9B)

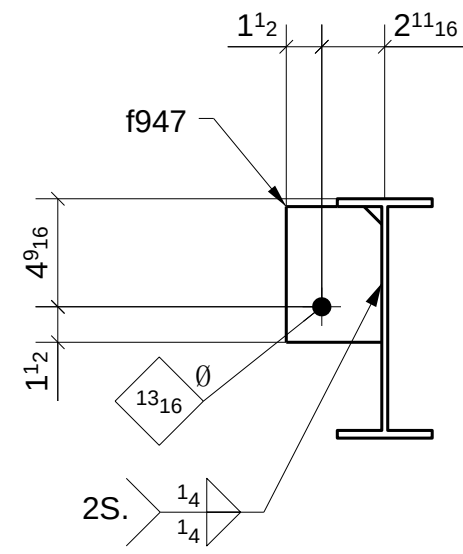

LOCATION: ONE @ 7.1-8/E-F (REF: E9B)

**FOR
APPROVAL**

[illegible]

Romac By: _____	Checked By: _____
Beamline By: _____	Checked By: _____

ATLAS IRON WORKS ST. LOUIS, MO.					
Project:	WEBSTER UNIVERSITY INTERDISCIPLINARY SCIENCE BUILDING				
Customer:	PARIC CORPORATION				
Owner:	WEBSTER UNIVERSITY				
Location:	WEBSTER GUOVES, MO 63119				
Dwn:	ZZ	Date:	07/15/2016	Ckd:	LJ Date: 07/18/2016
Job No. A16013 BAT: DWG#: 955					




	FOR APPROVAL		07/15/16
	Sequence: 9	Ref. E.Plans:	-
	Material: A992 U.N.O.	Edge Dist.:	1 1/2" U.N.O.
	Holes: 13/16" DIA.	Bolts:	NOTED
	Cleaning: NONE		
	Paint: NO		
DFT: _____	COLOR: _____		

[illegible]

Romac By: _____ Checked By: _____

Beamline By: _____ Checked By: _____

ATLAS IRON WORKS ST. LOUIS, MO.			
Project:	WEBSTER UNIVERSITY INTERDISCIPLINARY SCIENCE BUILDING		
Customer:	PARIC CORPORATION		
Owner:	WEBSTER UNIVERSITY		
Location:	WEBSTER GUYVES MO 63119		
Dwn:	ZZ	Date: 07/15/2016	Rd: LJ Date: 07/18/2016
Job No.	A16013	CKT:	DWG# 956

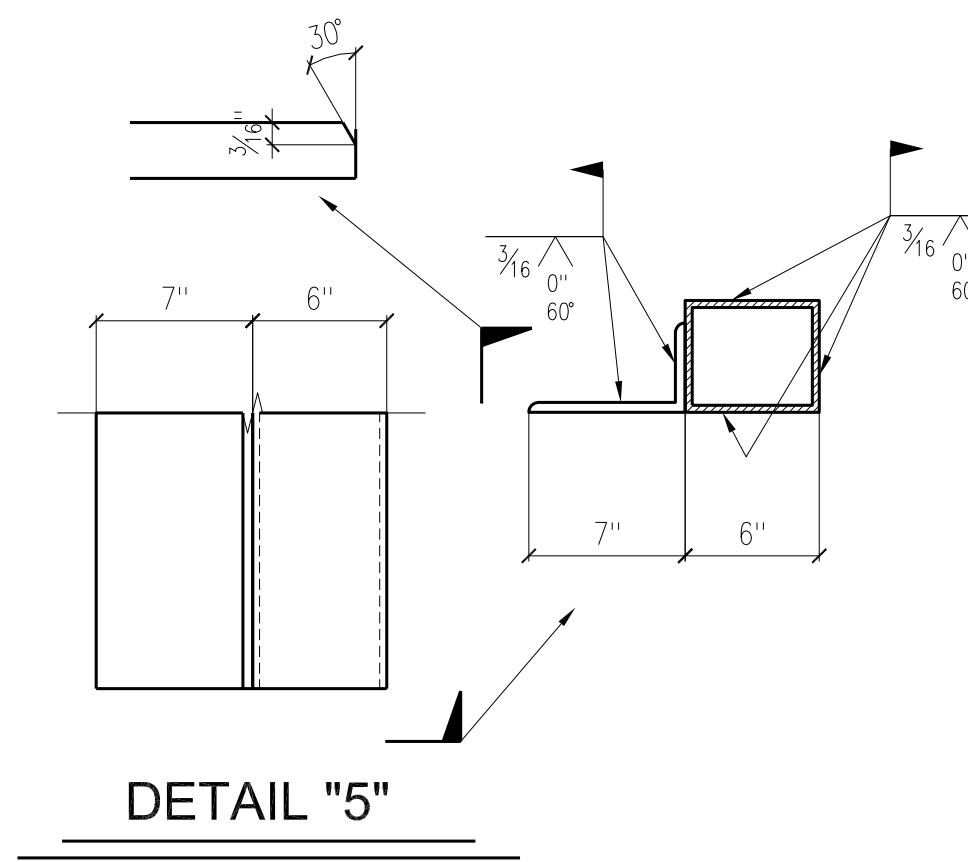

DETAIL "5"





LOCATION: ONE @ <5-6/F.1> (REF: E9B)

Romac By: _____	Checked By: _____
Beamline By: _____	Checked By: _____

Project:	WEBSTER UNIVERSITY INTERDISCIPLINARY SCIENCE BUILDING				
Customer:	PARIC CORPORATION				
Owner:	WEBSTER UNIVERSITY				
Location:	WEBSTER GUOVES,MO 63119				
Dwn:	ZZ	Date:	07/15/2016	Ckd:	LJ
		Date:	07/18/2016		
Job No.	A16013	BAT:		DWG#:	957

A	FOR APPROVAL		07/15/16
Sequence:	9	Ref. E-Plans:	-
Material:	A992	U.N.O.	Edge Dist.: 1 1/2" U.N.O.
Holes:	13/16" DIA.	U.N.O.	Bolts: NOTED
Cleaning:	NONE		
Paint:	NO		
DFT:		COLOR:	

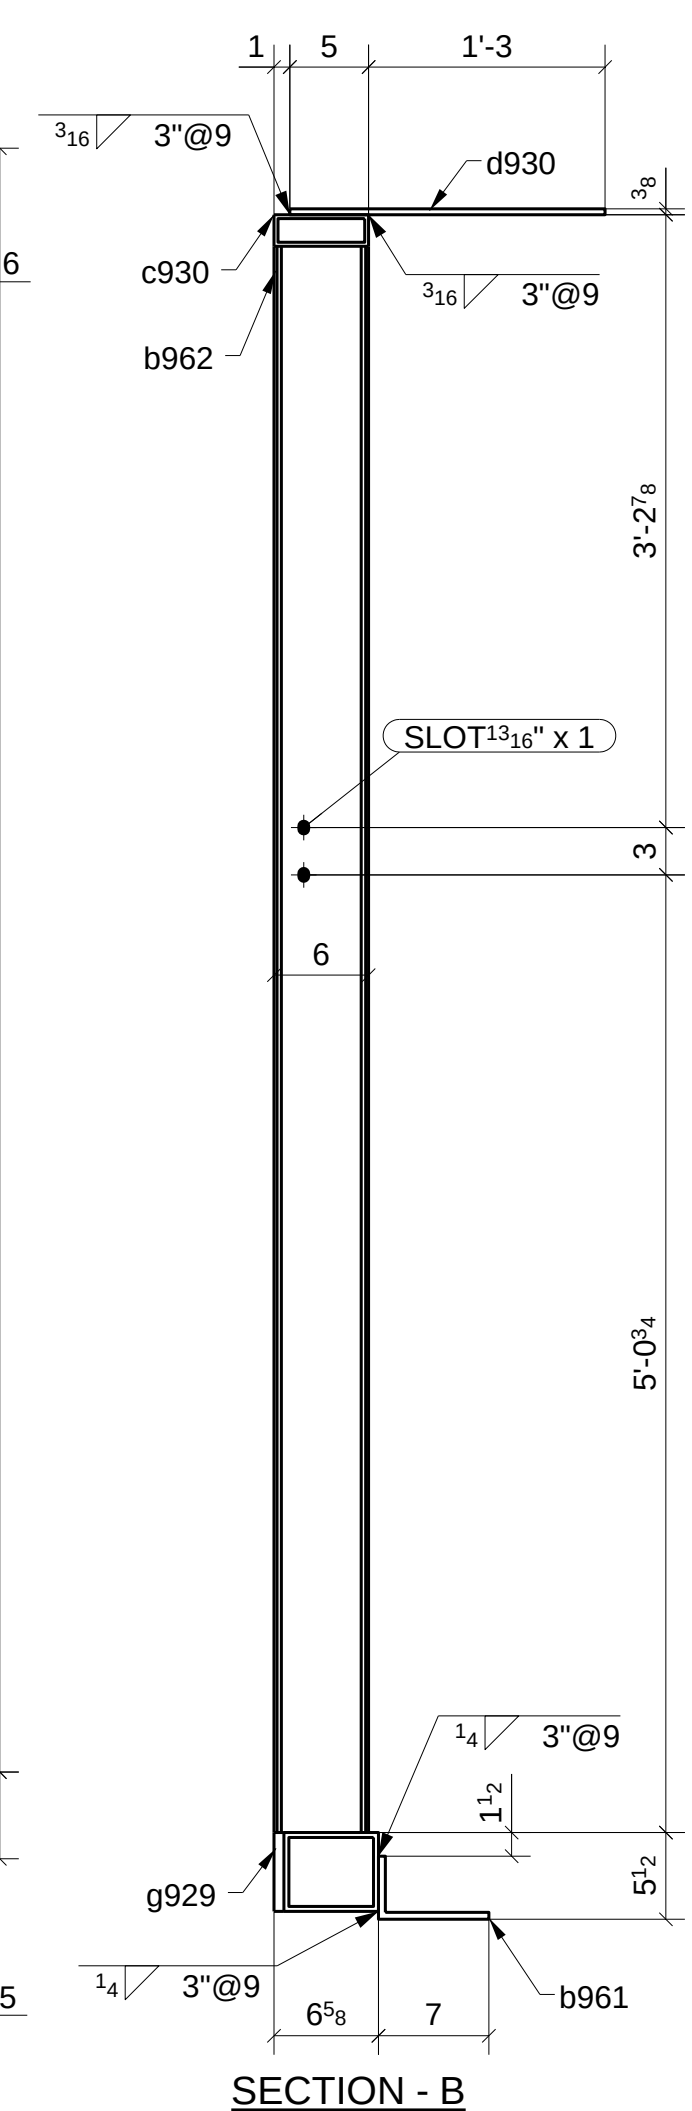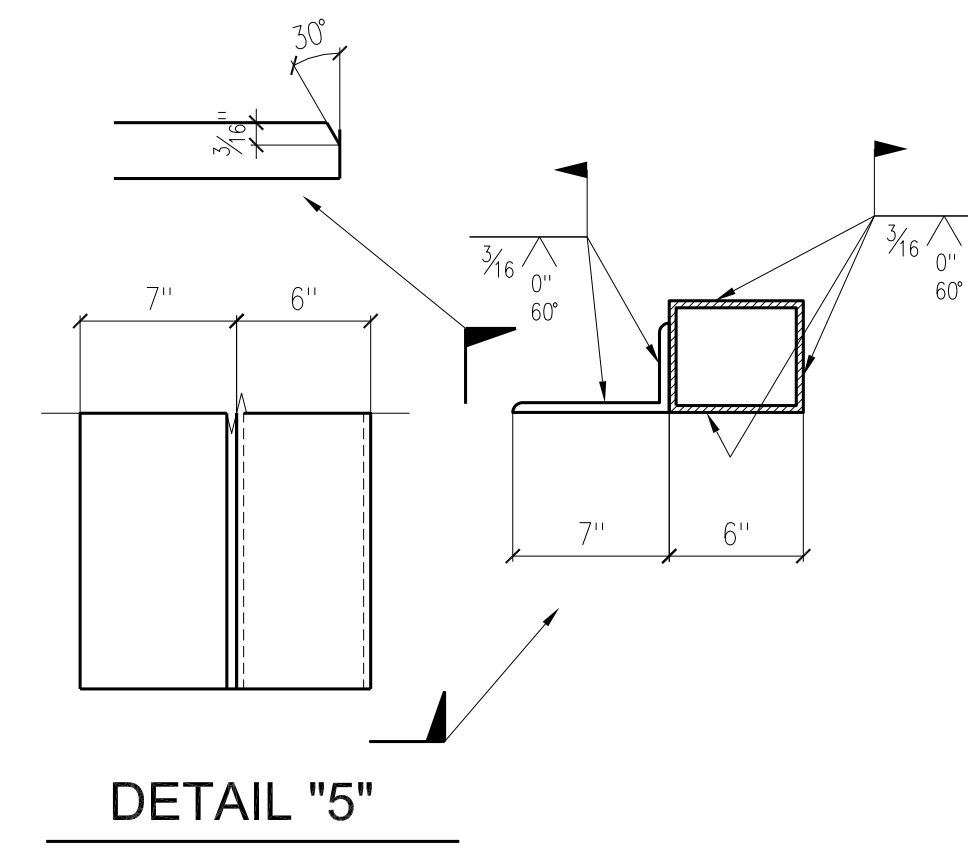

Romac By: _____	Checked By: _____
Baseline By: _____	Checked By: _____

ATLAS IRON WORKS ST. LOUIS, MO.	
---	--

Project:	WEBSTER UNIVERSITY INTERDISCIPLINARY SCIENCE BUILDING		
Customer:	PARIC CORPORATION		
Owner:	WEBSTER UNIVERSITY		
Location:	WEBSTER GVOUES,MO 63119		
Dwn:	ZZ	Date: 07/15/2016	Okd: L.J
			Date: 07/18/2016
Job No.	A16013	BAT:	DWG#: 961

A	FOR APPROVAL		07/15/16
	Sequence: 9	Ref. E-Plans: —	
Material: A992	U.N.O.	Edge Dist.: 1 1/2"	U.N.O.
Holes: 13/16" DIA.		Bolts: NOTED	
Cleaning: NONE			
Paint: NO			
DFT: _____	COLOR: _____		

ON HOLD

MATERIAL LIST

QTY	MARK	DESCRIPTION	LENGTH	MATERIAL	NOTES
1	962A	HSS6X5X5/16	20'-0"	A500-GR.B-46	
1	a962	L3X2X3/16	20'-0"	A36	GALV.
1	b961	L7X4X7/16	20'-0"	A36	GALV.
5	b962	C6X8.2	8'-4 5/8"	A992	
1	c930	HSS6X2X1/4	20'-0"	A500-GR.B-46	
1	d930	PL 3/8"X20"	20'-0"	A36	
5	g929	PL 5/8"X5"	0'-5"	A36	

DETAIL "6"

DETAIL "8"

SECTION - A

SECTION - B

ONE - BEAM ~ 962A


LOCATION: ONE @ 8/D-F (REF: E9B)

Romac By: _____ Checked By: _____
Beamline By: _____ Checked By: _____

ATLAS IRON WORKS
ST. LOUIS, MO.

Project: WEBSTER UNIVERSITY INTERDISCIPLINARY SCIENCE BUILDING
Customer: PARIC CORPORATION
Owner: WEBSTER UNIVERSITY
Location: WEBSTER GUOVES.MO 63119
Dwn: ZZ Date: 07/15/2016 Ckd: LJ Date: 07/18/2016
Job No. A16013 BAT: _____ DWG#: 962

FOR APPROVAL				07/15/16
Sequence:	9	Ref. E-Plans:	-	
Material:	A992 U.N.O.	Edge Dist.:	1 1/2" U.N.O.	
Holes:	13/16"DIA.	Bolts:	NOTED	
Cleaning:	NONE			
Paint:	NO			
DFT:		COLOR:		

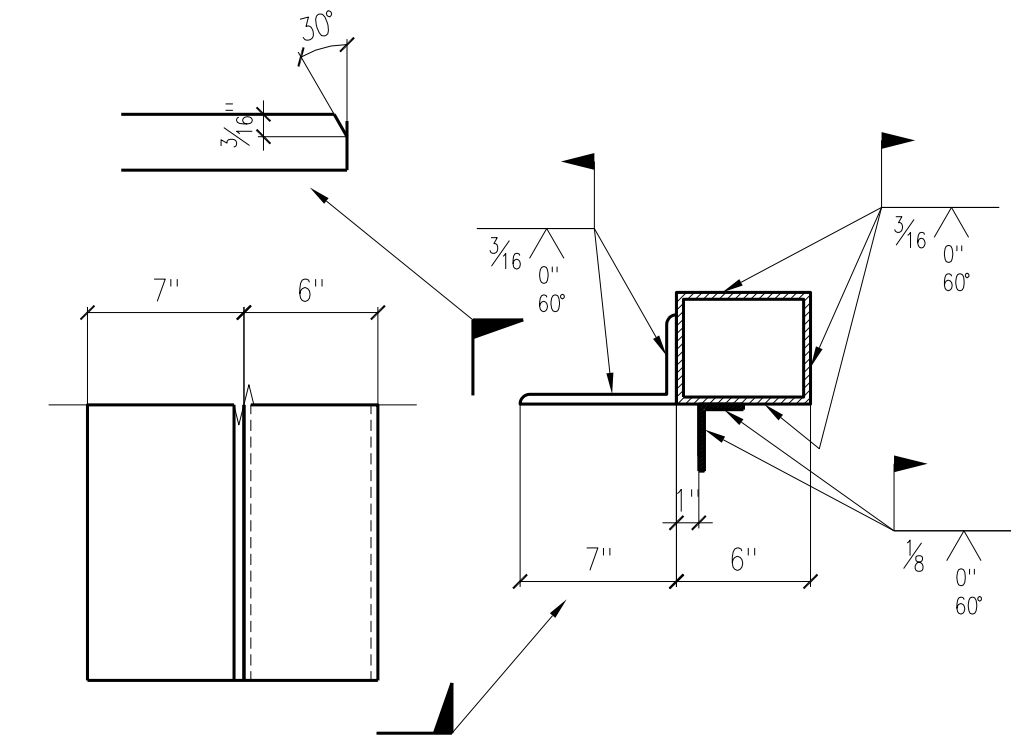

Romac By: _____ Checked By: _____

Beamline By: _____ Checked By: _____

Project:	WEBSTER UNIVERSITY INTERDISCIPLINARY SCIENCE BUILDING						
Customer:	PARIC CORPORATION						
Owner:	WEBSTER UNIVERSITY						
Location:	WEBSTER GUOVES.MO 63119						
Dwn:	ZZ	Date:	07/15/2016	Ckd:	LJ	Date:	07/18/2016
Job No.	A16013		BAT:	DWG#:		963	

A	FOR APPROVAL		07/15/16	
Sequence:	9	Ref. E-Plans:	-	
Material:	A992	U.N.O.	Edge Dist.:	1 1/2" U.N.O.
Holes:	13/16" DIA.	Bolts:	NOTED	
Cleaning:	NONE			
Paint:	NO			
DFT:			COLOR:	



A	FOR APPROVAL		07/15/16
Sequence:	9	Ref. E-Plans:	-
Material:	A992 U.N.O.	Edge Dist.:	1 1/2" U.N.O.
Holes:	13/16" DIA.	Bolts:	NOTED
Cleaning:	NONE		
Paint:	NO		
DFT:		COLOR:	

[illegible]

Romac By: _____	Checked By: _____
Beamline By: _____	Checked By: _____

ATLAS IRON WORKS							
ST. LOUIS, MO.							
Project:	WEBSTER UNIVERSITY INTERDISCIPLINARY SCIENCE BUILDING						
Customer:	PARIC CORPORATION						
Owner:	WEBSTER UNIVERSITY						
Location:	WEBSTER GUVOES, MO 63119						
Dwn:	ZZ	Date:	07/15/2016	Ckd:	LJ	Date:	07/18/2016
Job No.	A16013		BAT:	DWG#:		964	



(REF: E9B)



(REF: E9B)



Romac By: _____ Checked By: _____

ATLAS IRONWORKS

Project: WEBSTER UNIVERSITY INTERDISCIPLINARY SCIENCE BUILDING

Owner: WEBSTER UNIVERSITY

Location: WEBSTER GROVES, MO 63119

07/15/2016 07/18/2016

OWN. Date. CRD. Date.

Job No. A16013 BAT: DWG#: 967

A

FOR APPROVAL

07/15/16

Seque

9

Ref. E-Plans:

Materials

A992

Edge Dist.:

Holes:

13/16"DIA.

Bolts: _____

Cleani

NONE

Paint*

NO

DET:

OP:



A	FOR APPROVAL	07/15/16
Sequence:	<u> 9 </u>	Ref. E-Plans: <u> — </u>
Material:	<u> A992 </u> U.N.O.	Edge Dist.: <u> 1 1/2" </u> U.N.O.
Holes:	<u> 13/16" DIA. </u>	Bolts: <u> NOTED </u>
Cleaning:	<u> NONE </u>	
Paint:	<u> NO </u>	
DFT:	<u> </u>	COLOR: <u> </u>

[illegible]

Romac By: _____ Checked By: _____

Beamline By: _____ Checked By: _____

ATLAS IRON WORKS ST. LOUIS, MO.							
Project:	WEBSTER UNIVERSITY INTERDISCIPLINARY SCIENCE BUILDING						
Customer:	PARIC CORPORATION						
Owner:	WEBSTER UNIVERSITY						
Location:	WEBSTER GUVES, MO 63119						
Dwn:	ZZ	Date:	07/15/2016	Ckt:	LJ	Date:	07/18/2016
Job No.	A16013		RAT:	DWG#:		968	

SUBMITTAL IDENTIFICATION SHEET

To be completed by Contractor/CM

PROJECT NAME	
ADDRESS	
NUMBER	
OWNER	
ARCHITECT / ENGINEER	
SUBMITTED BY	
CONTRACTOR / CM SUBMITTAL NO.	CANNON DESIGN SUBMITTAL NO.
DRAWING / DETAIL REFERENCE	SPECIFICATION SECTION / PARAGRAPH
MANUFACTURER / SUPPLIER	ITEM / PRODUCT ID
REQUIRED DATE	PRIORITY
☐ CRITICAL	

ITEM BEING SUBMITTED (check only one)

- | | | |
|---|--|--|
| ☐ Shop Drawings | ☐ Certification / Qualifications | ☐ Coordination Drawing |
| ☐ Samples (____ copies) | ☐ Record Documents | ☐ Calculations |
| ☐ LEED Submittal | ☐ Product Data | ☐ Schedules |
| ☐ Other _____ | | |

ITEM BEING SUBMITTED FOR (check only one)

- ☐ Action
 ☐ Information Only
 ☐ Record

REMARKS OR DEVIATIONS

IT IS THE RESPONSIBILITY OF THE FABRICATOR TO COORDINATE THE STEEL CONNECTION DESIGNS WITH THE STEEL SHOP DRAWINGS.

CONTRACTOR / CM CERTIFICATION
(SUBMITTALS NOT CERTIFIED WILL BE RETURNED WITHOUT REVIEW)



PARIC CORPORATION
SUBMITTAL STAMP

THIS SHOP DRAWING HAS BEEN REVIEWED BY PARIC CORPORATION

Subcontractor remains responsible for dimensions, quantities, coordination with other trades and compliance with contract documents.

By:
Devin D. Gates

To be completed by Reviewer

CANNON DESIGN SUBMITTAL NUMBER	
RECEIVED DATE	
☐ A. No Exceptions Taken No further review of submittal is required.	
☐ B. Make Corrections Noted Incorporate corrections in work; resubmission is not required.	
☐ C. Revise and Resubmit Revise as noted, and resubmit for review.	
☐ D. Rejected Submittal is not in compliance with Contract Documents; provide new submittal.	
☐ E. For Record / Information Only Submittal was reviewed for Record / Information purposes only.	
☐ F. Not Required for Review Submittal is not required by Contract Documents and has not been reviewed.	

Review is for conformance with the design concept of this project and for general compliance with contract documents. Contractor is responsible for quantities, dimensions and compliance with contract documents and for information that pertains to fabrication processes, construction techniques and coordination of this work with all trades which will be affected thereby. This review is null and void if submittal deviates from contract documents and does not indicate or note deviations.

A/E COMMENTS

☐ See attached sheet(s) for additional comments

SHOP DRAWING / SUBMITTAL REVIEW

- | | |
|--|--|
| ☐ NO EXCEPTION TAKEN | ☒ EXCEPTIONS NOTED, RESUBMITTAL NOT REQUIRED |
| ☐ REJECTED | |
| ☐ REVIEWED FOR INFORMATION ONLY | ☐ REVISE AND RESUBMIT AS NOTED |

Checking is only for general conformance with the design concept of the project and general compliance with the information given in the Contract Documents. Any action shown is subject to the requirements of the plans and specifications. Contractor is responsible for: Dimensions which shall be confirmed and correlated at the job site, fabrication processes and techniques of the construction, coordination of his work with that of all other trades and the satisfactory performance of his work.

DAVID MASON & ASSOCIATES, INC.

REVIEW BY: JYW DATE: 08/24/2016

REVIEWED BY

DATE

REVIEWED BY

DATE

JILL WALKER / DMA

08/24/2016



77 Westport Plaza
Suite 250
St. Louis, MO 63146

TRANSMITTAL

No. 15051-0156

Paric Corporation

PROJECT: 15051-Webster University Interdisciplinary Science Building

DATE: 07/25/2016

TO: Cannon Design
1100 Clark Ave
St Louis MO 63102

RE: Webster Seq 9 Steel

ATTN: Kelvin Patel

JOB: 15051

WE ARE SENDING:		SUBMITTED FOR:	ACTION TAKEN:
☒ Shop Drawings		☒ Approval	☐ Approved as Submitted
☐ Letter		☐ Your Use	☐ Approved as Noted
☐ Prints		☐ As Requested	☐ Returned After Loan
☐ Change Order		☐ Review and Comment	☐ Resubmit
☐ Plans			☐ Submit
☐ Samples		SENT VIA:	☐ Returned
☐ Specifications			☐ Returned for Corrections
☐ Other:			☐ Due Date:

<i>Item</i>	<i>Package</i>	<i>Code</i>	<i>Rev.</i>	<i>Copies</i>	<i>Date</i>	<i>Description</i>	<i>Status</i>
Submittal		051200-026	1		07/25/2016	Webster Seq 9 Steel	Submitted

NOTES:

CC:

Signed: _____
Devin Gates