




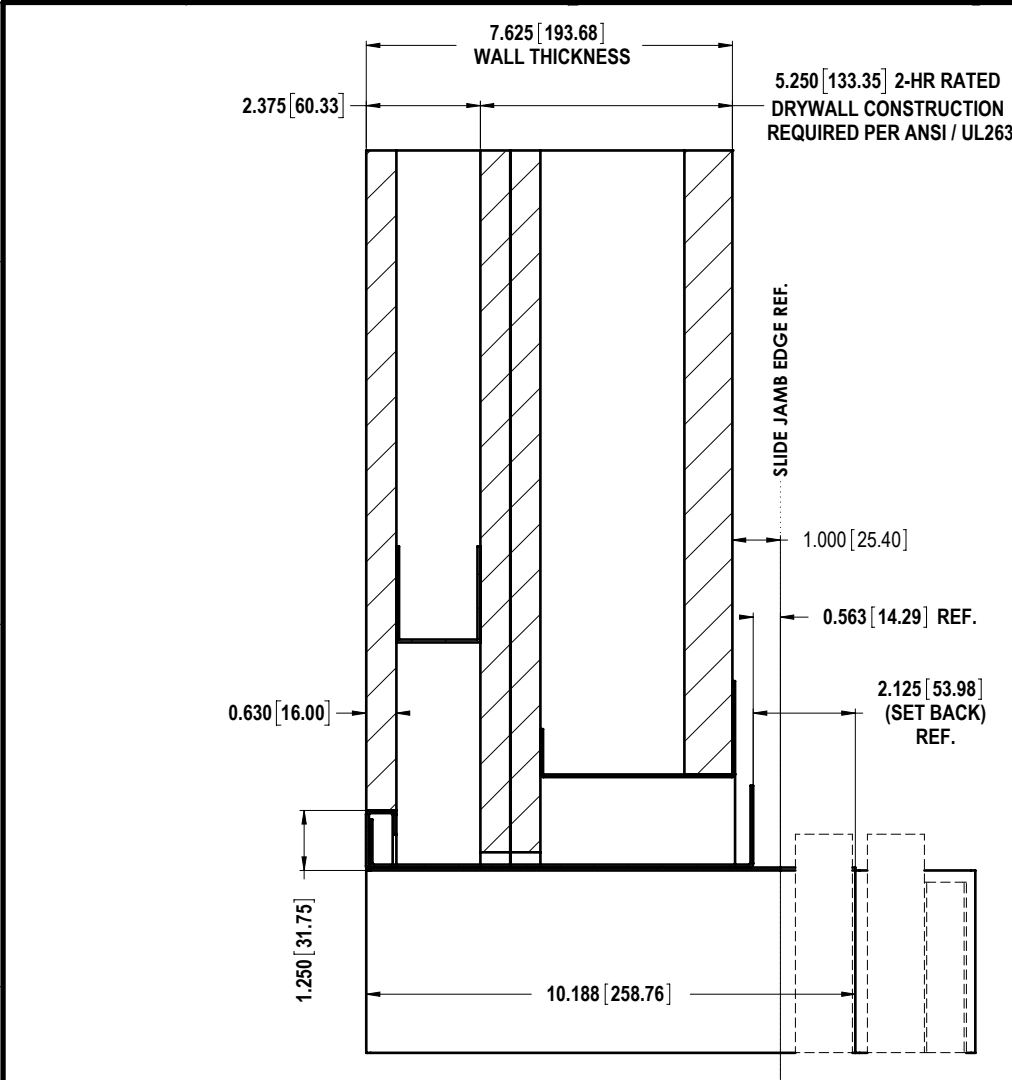

SECTION A

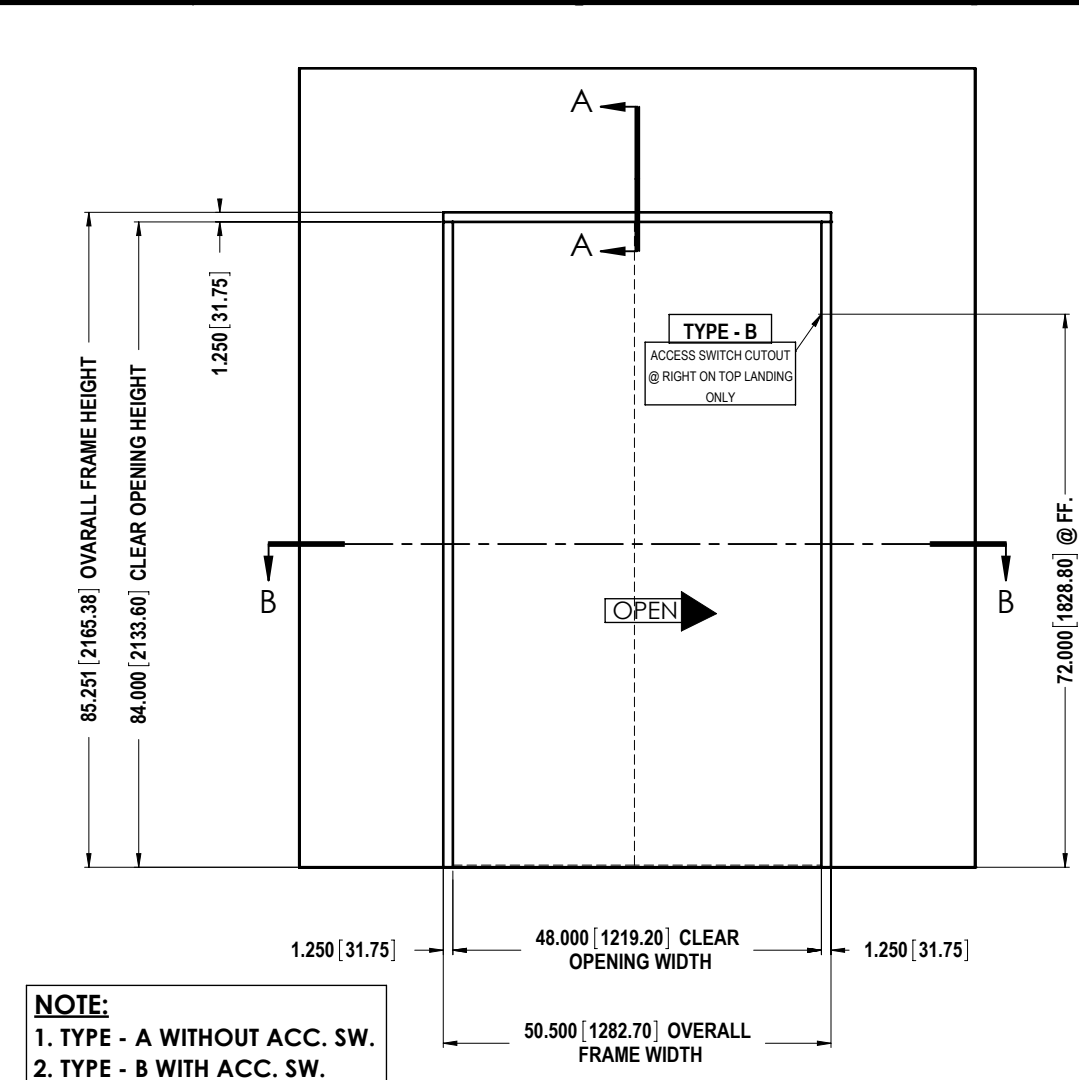

NGD FRONT CORRIDOR ELEVATION

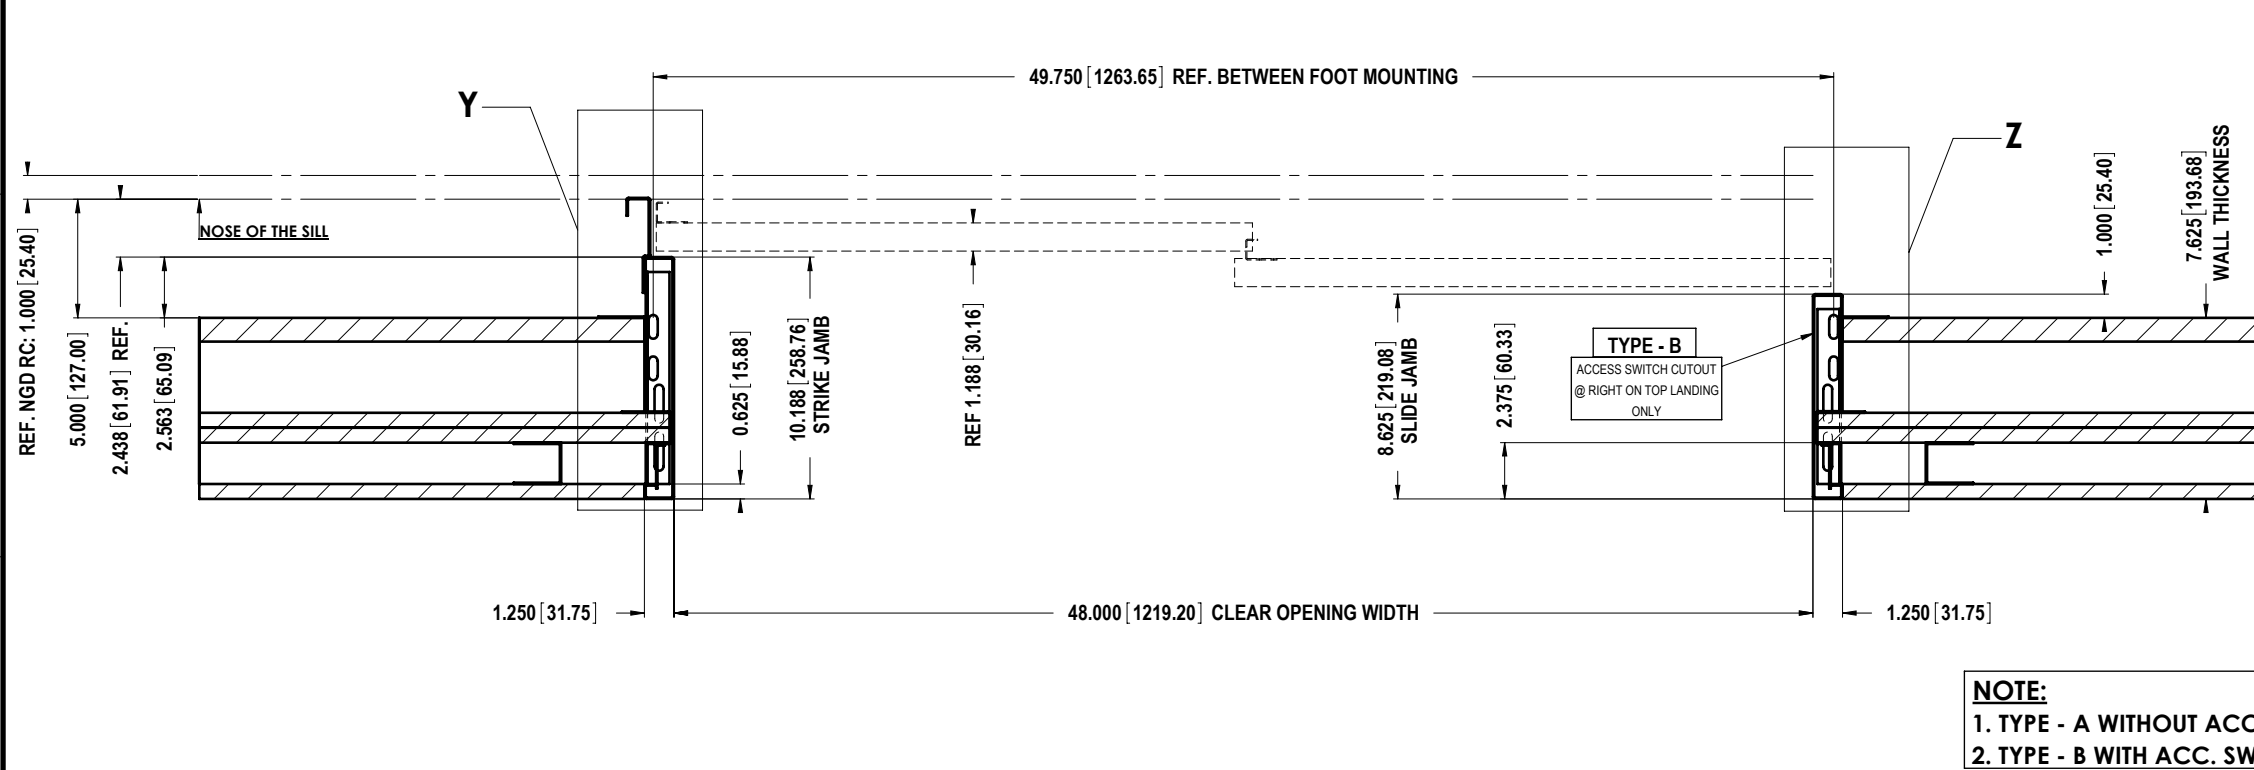

SECTION B

SPECIFICATION TITLEBLOCK		SEC.	REV.
QUANTITY	SECTION 1.0 / OPENING SPECIFICATIONS		
	2SPEED LEFT HAND 48 X 84 CLEAR OPENING	1.1	
SECTION 2.0 / GUNDERLIN NGD FACTORY REPLACEMENT FRAMES			
4	CONSTRUCTION: UL (Type)	2.1	
	☑ DRY WALL	2.2	
	☑ BOLTED FRAME	2.3	
	☑ FLUSH	2.4	
	MATERIAL: 16 GA. ST. STEEL. FERRITIC STN. STL.	2.5	
	FINISH: #4 SATIN	2.6	
SECTION 3.0 / LABELS/BRAILLES/SIGNAGE			
	STAR OF LIFE:	3.1	
	ACCESS SWITCH: INTEGRAL TYPE @ RIGH ON TOP LANDING ONLY.	3.2	
	ELEVATOR NUMBERS: Include star for main egress "2"	3.3	
	BRAILLE PLATES: ADHESIVE MOUNTED & SURFACE TYPE. MARKINS: "1", "2", "3", & "4" STANDARD (STN. STL. CHARACTER ON BLACK BACKGROUND)	3.4	
	UL LABEL (Main Label 1 req. per frame)	3.5	
SECTION 4.0 / HARDWARE			
8	AAA316HEH JAMB TO SILL SUPPORT "L" BRACKET (2) REQUIRED PER FRAME.	4.1	
24	M8x20 - 4.62 NUTS FOR AAA316HEH "L" BRACKET (3) REQUIRED PER BRACKET.	4.2	
24	M6 HEADER SPEED NUT / CLIP. OTIS # 72BX20, VENDOR: CIP (6) REQ. PER FRAME.	4.3	
24	M6 X 20 - 8.8Z (6) REQ. PER FRAME.	4.4	
32	M8 X 20 WHIZ BOLT AND NUT ASS'Y FOR BOLTING HEAD JAMB TO SIDE JAMBS.	4.5	
SECTION 5.0 / GENERAL NOTES			
FOR SIDES JAMBS WITH DEPTH MORE THAN 14" REFER TO: Q.C. PROCEDURE - 2.1.E2 7. REINFORCEMENT.			
OTIS PARN No.: AAA23101V983			

THIS DRAWING HAS BEEN SUBMITTED FOR APPROVAL AND ONE COPY MUST BE RETURNED SIGNED AND MARKED "APPROVED" OR "APPROVED AS NOTED". JOB WILL NOT BE RELEASED FOR FABRICATION UNTIL ALL QUESTIONS HAVE BEEN ANSWERED, ANY PROMISED SHIP DATE MAY BE RESCHEDULED DEPENDING ON DATE OF RECEIPT OF THE ABOVE CONDITIONS

☐ APPROVED ☐ APPROVED AS NOTED SIGNED

CAR NO.: 2				
QUANTITY: 4				
AMT.	TO	DATE	FOR	REV
EMAIL	OTIS ELEVATOR	9/27/2016	FINALS	00
5-P	SHOP	9/27/2016	FABRICATION	00
EMAIL	OTIS ELEVATOR	10/5/2016	FINALS	01
5-P	SHOP	10/5/2016	FABRICATION	01
PRINT RECORD				
REV.	DATE	DESCRIPTION OF REVISION		
01	10/5/2016	ACCESS SWITCH TYPE WAS BOX & COVER		

THIS DRAWING IS GUNDERLIN PROPRIETARY INFORMATION © 2007

GUNDERLIN

ELEVATOR CABS AND ENTRANCES

3625 EAST 11TH AVENUE HIALEAH, FL 33013
PHONE:305-696-6071 FAX: 305-696-6078


CUSTOMER: OTIS ELEVATOR COMPANY	
JOB NAME: WEBSTER UNIVERSITY ISB	
LOCATION: ST LOUIS, MO	
PRELIMINARY:	FINAL: 10/5/2016
DRAWN BY: JH/JG GTD. BY: JH	FINAL BY: JH/JG GTD. BY: JH

GUNDERLIN JOB NUMBER: 36571	CUSTOMER NUMBER: PO# 142476	SHEET NUMBER: 1 OF 2	TYPE A-B
---------------------------------------	---------------------------------------	--------------------------------	--------------------


ISSUE DATE: MM/DD/YY REV: 01

MODEL: NGD-N-FRF-ULDW-2SP-48 X 84-LH


JAMB TO SILL SUPPORT "L" BRACKET PROVISIONS SHOWN FOR
NGD. REST OF FOOT MOUNTING SLOT SPACING VARIES
DEPENDING ON JAMB DEPTH.

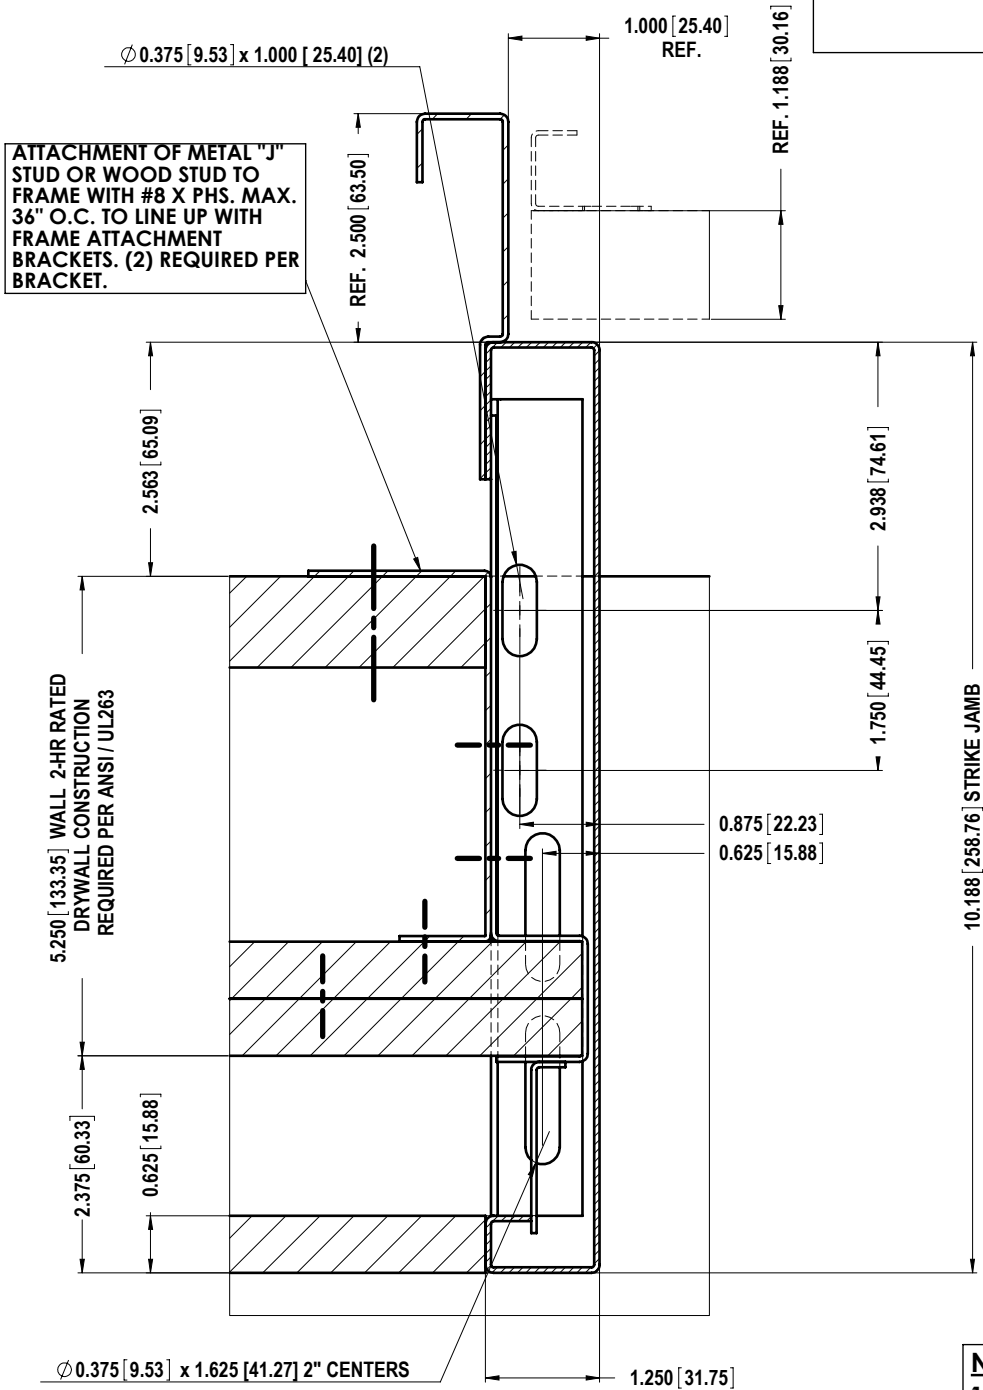

NOTE:
1. TYPE - A WITHOUT ACC. SW.
2. TYPE - B WITH ACC. SW.

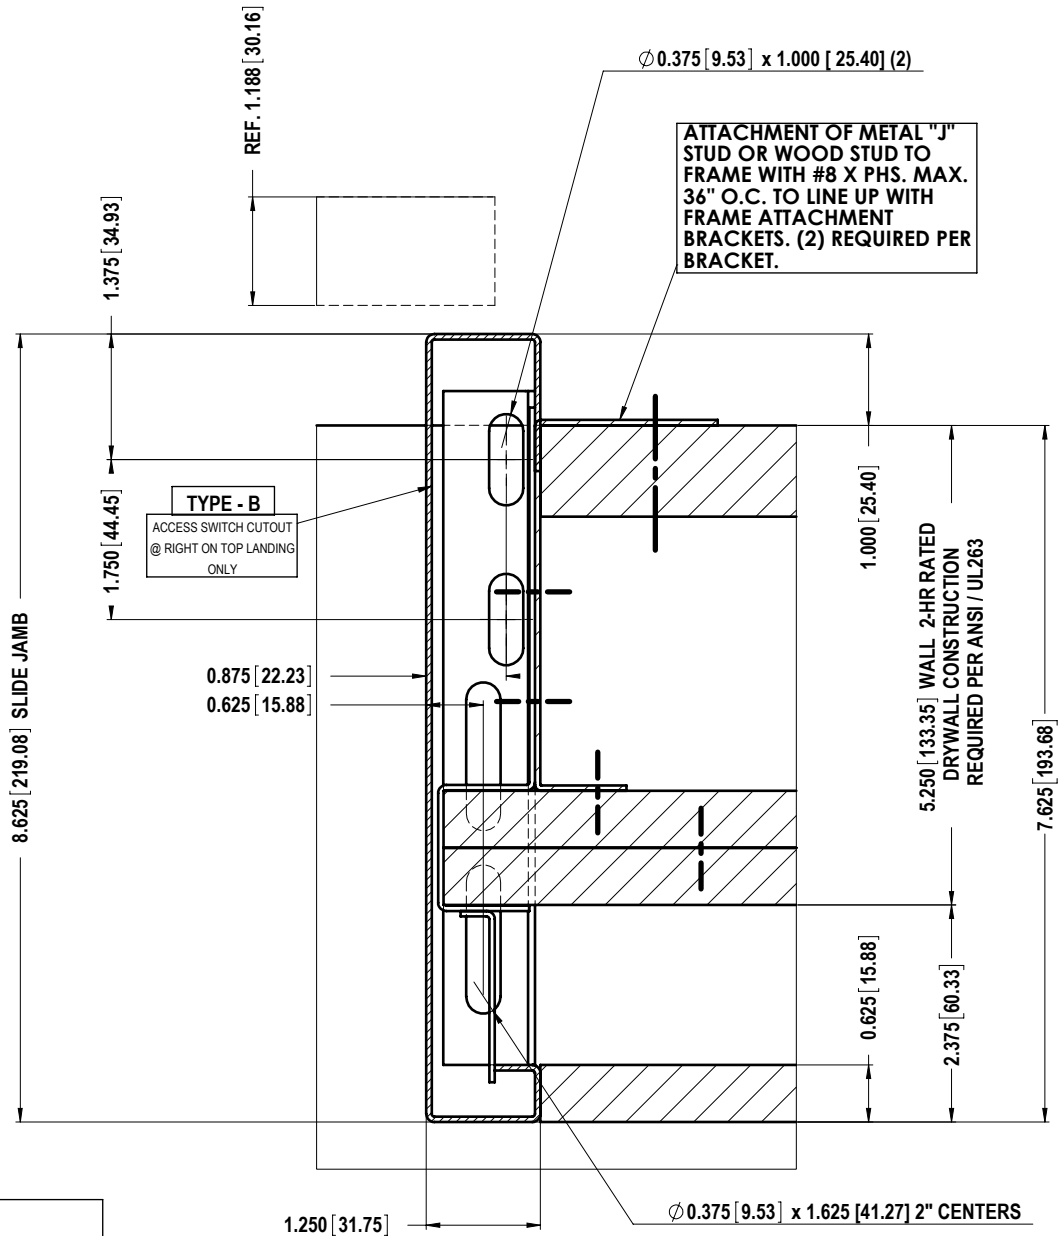

SECTION 4.0 / GENERAL NOTES

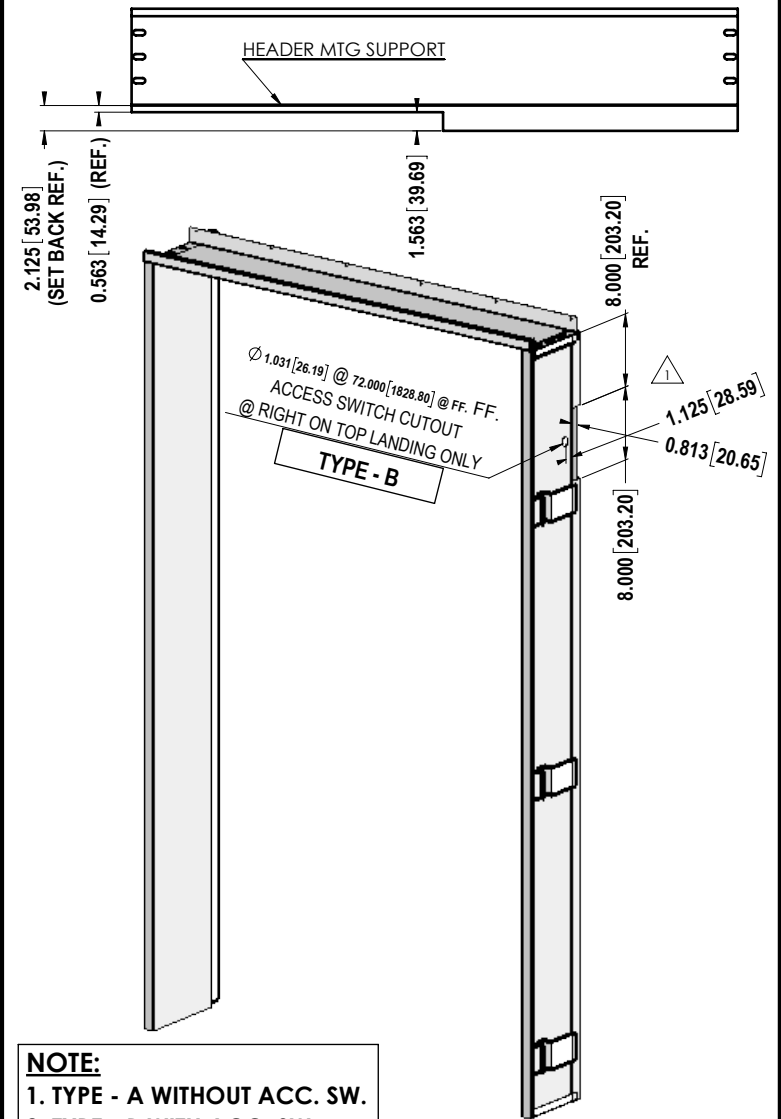

NOTE:
1. TYPE - A WITHOUT ACC. SW.
2. TYPE - B WITH ACC. SW.

HEAD JAMB PLAN VIEW

THIS DRAWING HAS BEEN SUBMITTED FOR APPROVAL AND ONE COPY MUST BE RETURNED SIGNED AND MARKED "APPROVED" OR "APPROVED AS NOTED". JOB WILL NOT BE RELEASED FOR FABRICATION UNTIL ALL QUESTIONS HAVE BEEN ANSWERED, ANY PROMISED SHIP DATE MAY BE RESCHEDULED DEPENDING ON DATE OF RECEIPT OF THE ABOVE CONDITIONS

☐ APPROVED ☐ APPROVED AS NOTED SIGNED

PRINT RECORD	AMT.	TO	DATE	FOR	REV
	EMAIL	OTIS ELEVATOR	9/27/2016	FINALS	00
	5-P	SHOP	9/27/2016	FABRICATION	00
	EMAIL	OTIS ELEVATOR	10/5/2016	FINALS	01
	5-P	SHOP	10/5/2016	FABRICATION	01

THIS DRAWING IS GUNDERLIN PROPRIETARY INFORMATION © 2007

GUNDERLIN
ELEVATOR CABS AND ENTRANCES
3625 EAST 11TH AVENUE HIALEAH, FL 33013
PHONE: 305-696-6071 FAX: 305-696-6078

CUSTOMER: OTIS ELEVATOR COMPANY
JOB NAME: WEBSTER UNIVERSITY ISB
LOCATION: ST LOUIS, MO
PRELIMINARY: ☐ FINAL: 10/5/2016
DRAWN BY: JH/JG GTD. BY: JH
FINAL BY: JH/JG GTD. BY: JH


GUNDERLIN JOB NUMBER: 36571
CUSTOMER NUMBER: PO# 142476
SHEET NUMBER: 2 OF 2

ISSUE DATE: MM/DD/YY REV: 01
MODEL: NGD-N-FRF-ULDW-2SP-48 X 84-LH

TYPE A-B

DETAIL Y

DETAIL Z

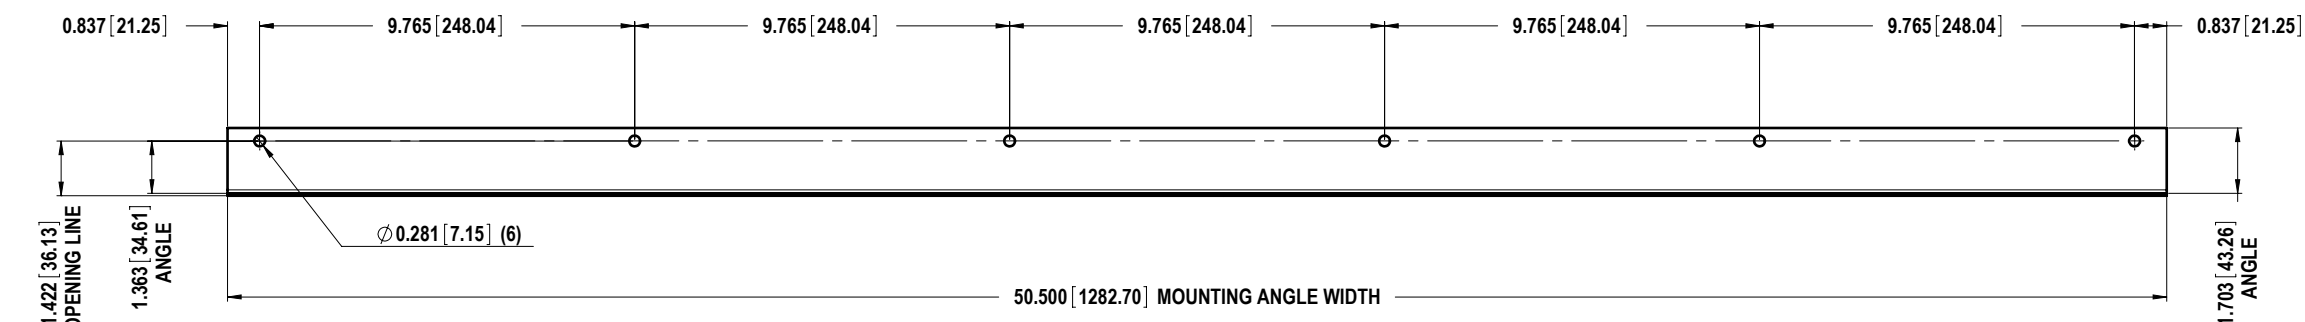

HEAD JAMB. REAR ELEVATION VIEW

SUBMITTAL IDENTIFICATION SHEET

To be completed by Contractor/CM

PROJECT NAME	
ADDRESS	
NUMBER	
OWNER	
ARCHITECT / ENGINEER	
SUBMITTED BY	
CONTRACTOR / CM SUBMITTAL NO.	CANNON DESIGN SUBMITTAL NO.
DRAWING / DETAIL REFERENCE	SPECIFICATION SECTION / PARAGRAPH
MANUFACTURER / SUPPLIER	ITEM / PRODUCT ID
REQUIRED DATE	PRIORITY
CRITICALITY	

To be completed by Reviewer

CANNON DESIGN SUBMITTAL NUMBER
RECEIVED DATE

- ☐ **A. No Exceptions Taken**
No further review of submittal is required.
- ☐ **B. Make Corrections Noted**
Incorporate corrections in work;
resubmission is not required.
- ☐ **C. Revise and Resubmit**
Revise as noted, and resubmit for review.
- ☐ **D. Rejected**
Submittal is not in compliance with Contract Documents;
provide new submittal.
- ☐ **E. For Record / Information Only**
Submittal was reviewed for Record / Information
purposes only.
- ☐ **F. Not Required for Review**
Submittal is not required by Contract Documents
and has not been reviewed.

Review is for conformance with the design concept of this project and for general compliance with contract documents. Contractor is responsible for quantities, dimensions and compliance with contract documents and for information that pertains to fabrication processes, construction techniques and coordination of this work with all trades which will be affected thereby. This review is null and void if submittal deviates from contract documents and does not indicate or note deviations.

ITEM BEING SUBMITTED (check only one)

- ☐ Shop Drawings ☐ Certification / Qualifications ☐ Coordination Drawing
☐ Samples ☐ Record Documents ☐ Calculations
 (_____ copies) ☐ Product Data ☐ Schedules
☐ LEED Submittal ☐ O&M Manuals
☐ Other

ITEM BEING SUBMITTED FOR (check only one)

- ☐ Action ☐ Information Only ☐ Record

REMARKS OR DEVIATIONS

CONTRACTOR / CM CERTIFICATION
(SUBMITTALS NOT CERTIFIED WILL BE RETURNED WITHOUT REVIEW)



PARIC CORPORATION
SUBMITTAL STAMP

THIS SHOP DRAWING HAS BEEN REVIEWED BY PARIC CORPORATION

Subcontractor remains responsible for dimensions, quantities, coordination with other trades and compliance with contract documents.

Ry:

By:
Devin D. Gates

REVIEWED BY	DATE

A/E COMMENTS

- ☐
- See attached sheet(s) for additional comments

REVIEWED BY	DATE