




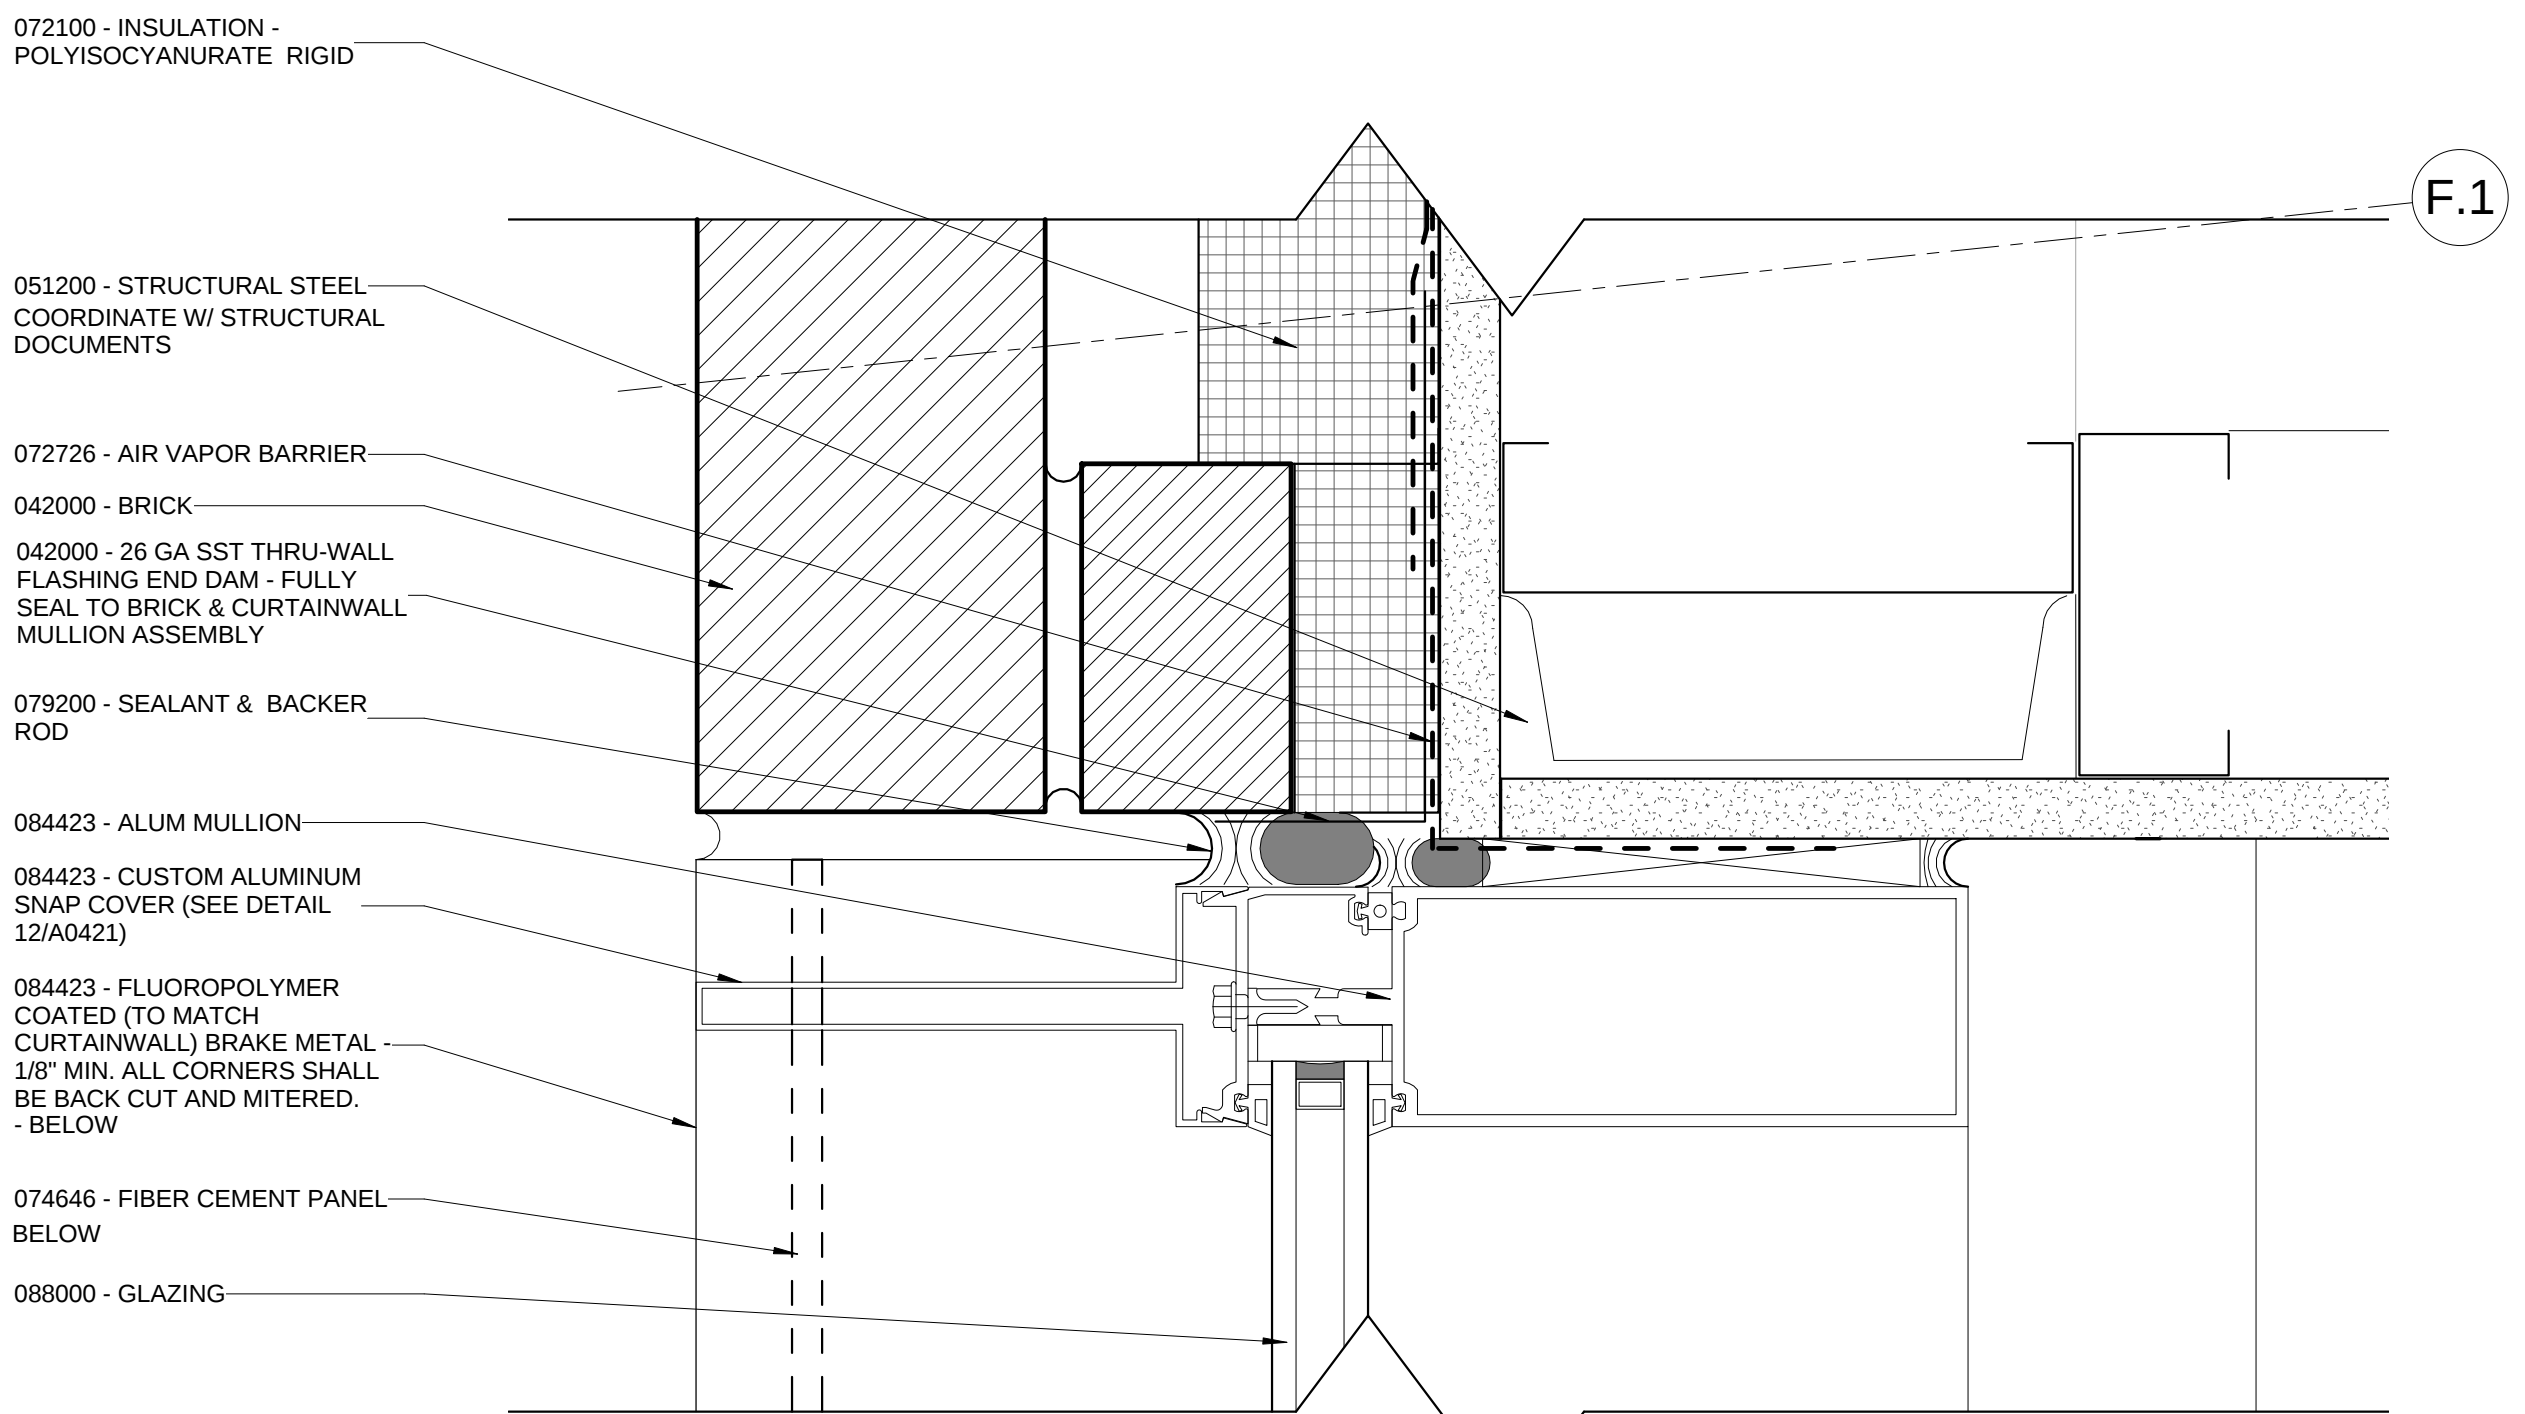


7 ENLARGED PLAN DETAIL - NW CORNER - BRICK TO CW
6" = 1'-0"

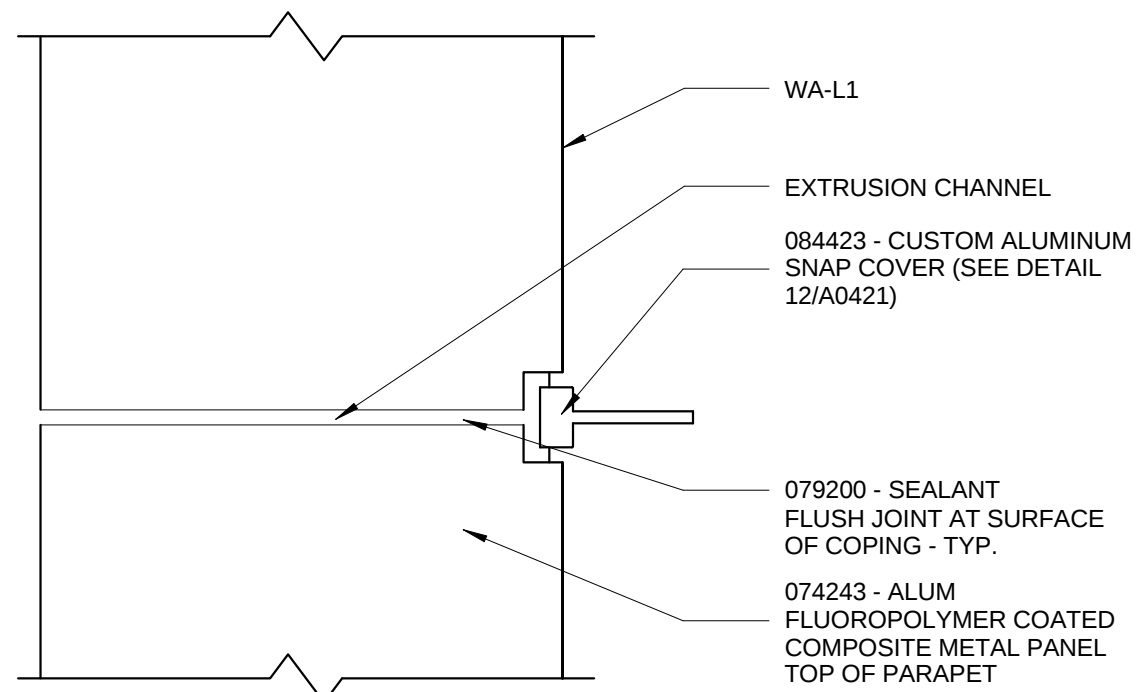


4 PLAN DETAIL - COMPOSITE METAL TOP OF PARAPET
1 1/2" = 1'-0"

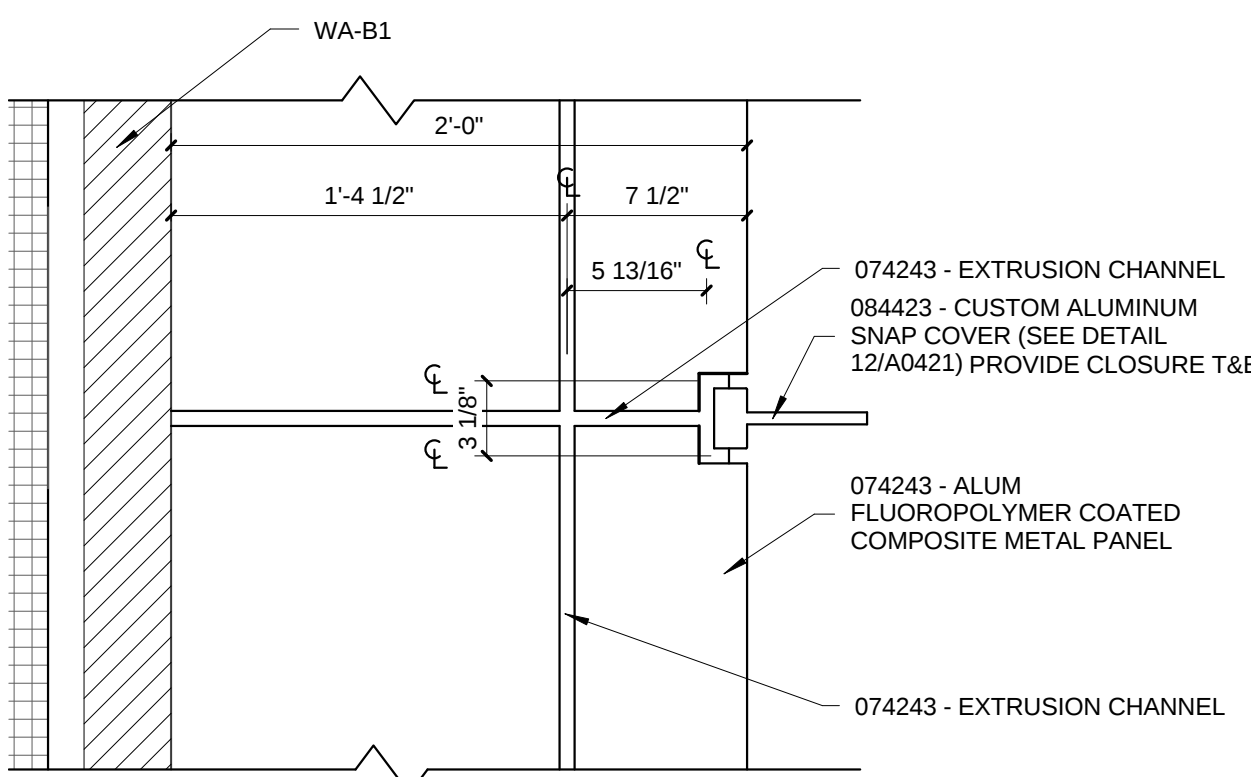


3 REFLECTED SOFFIT PLAN DETAIL - EAST ELEVATION
COMPOSITE METAL SOFFIT @ BRICK
1 1/2" = 1'-0"

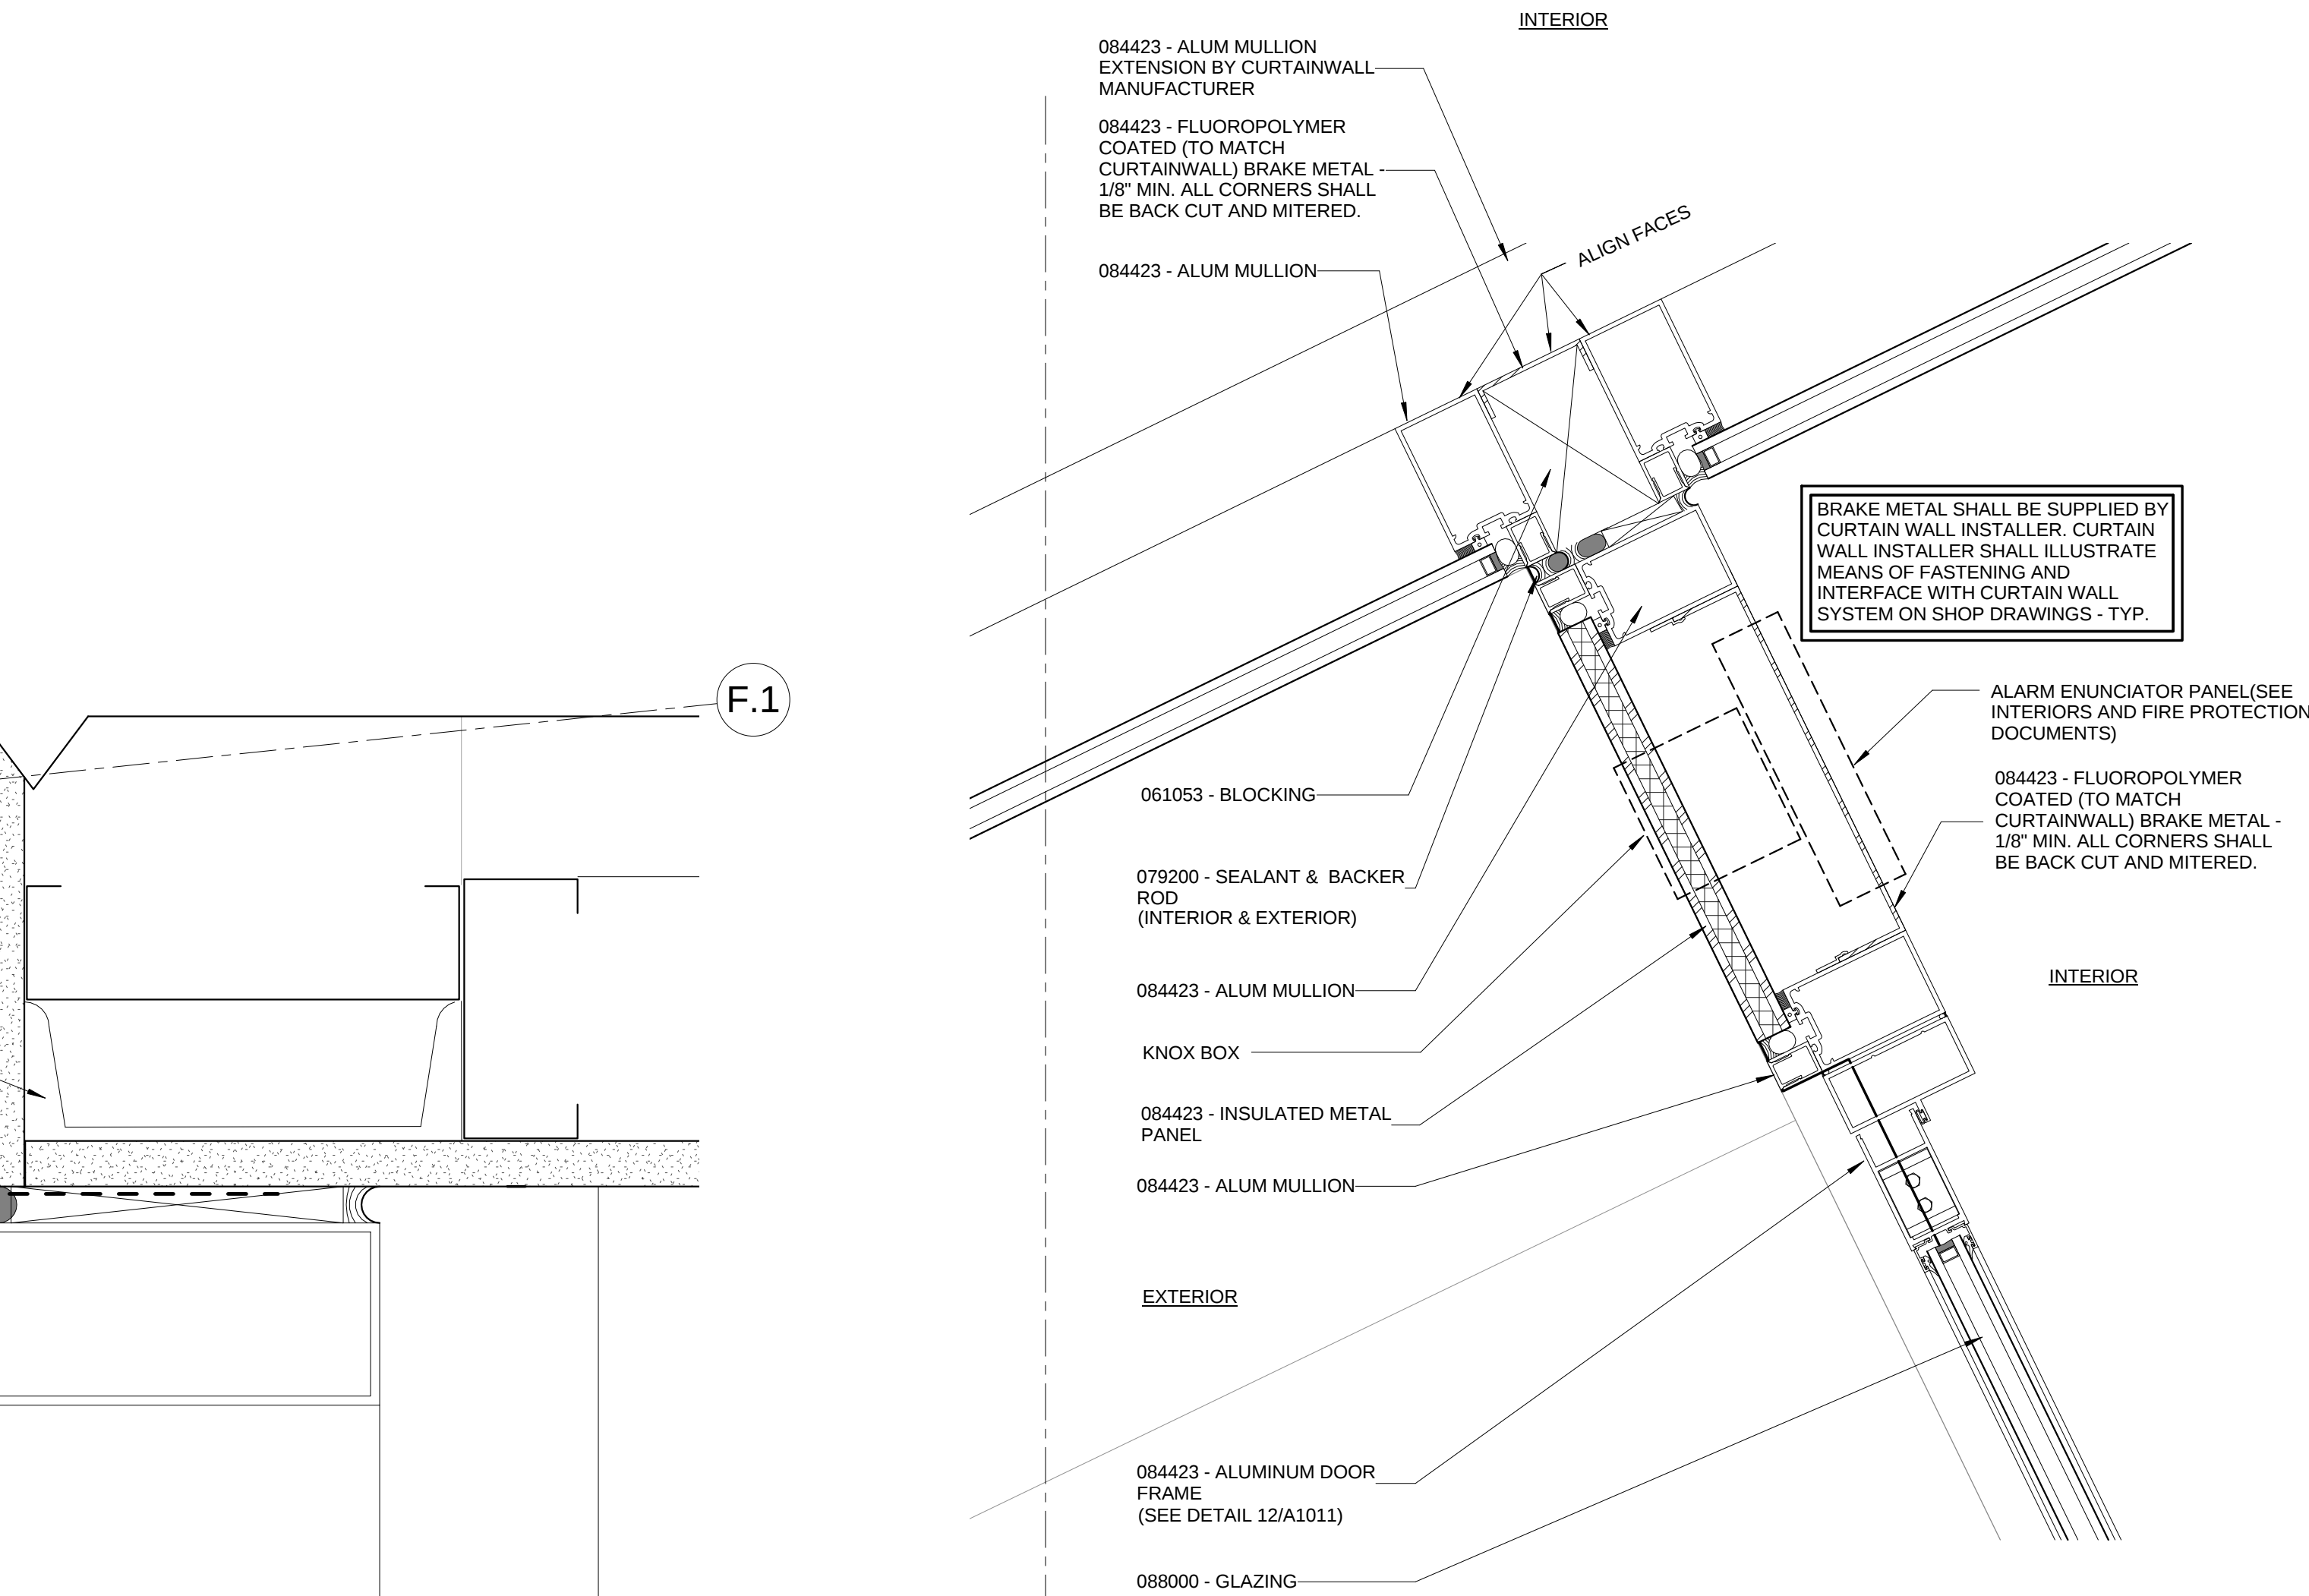


6 PLAN DETAIL - INSULATED COMPOSITE PANEL IN CURTAINWALL
3" = 1'-0"

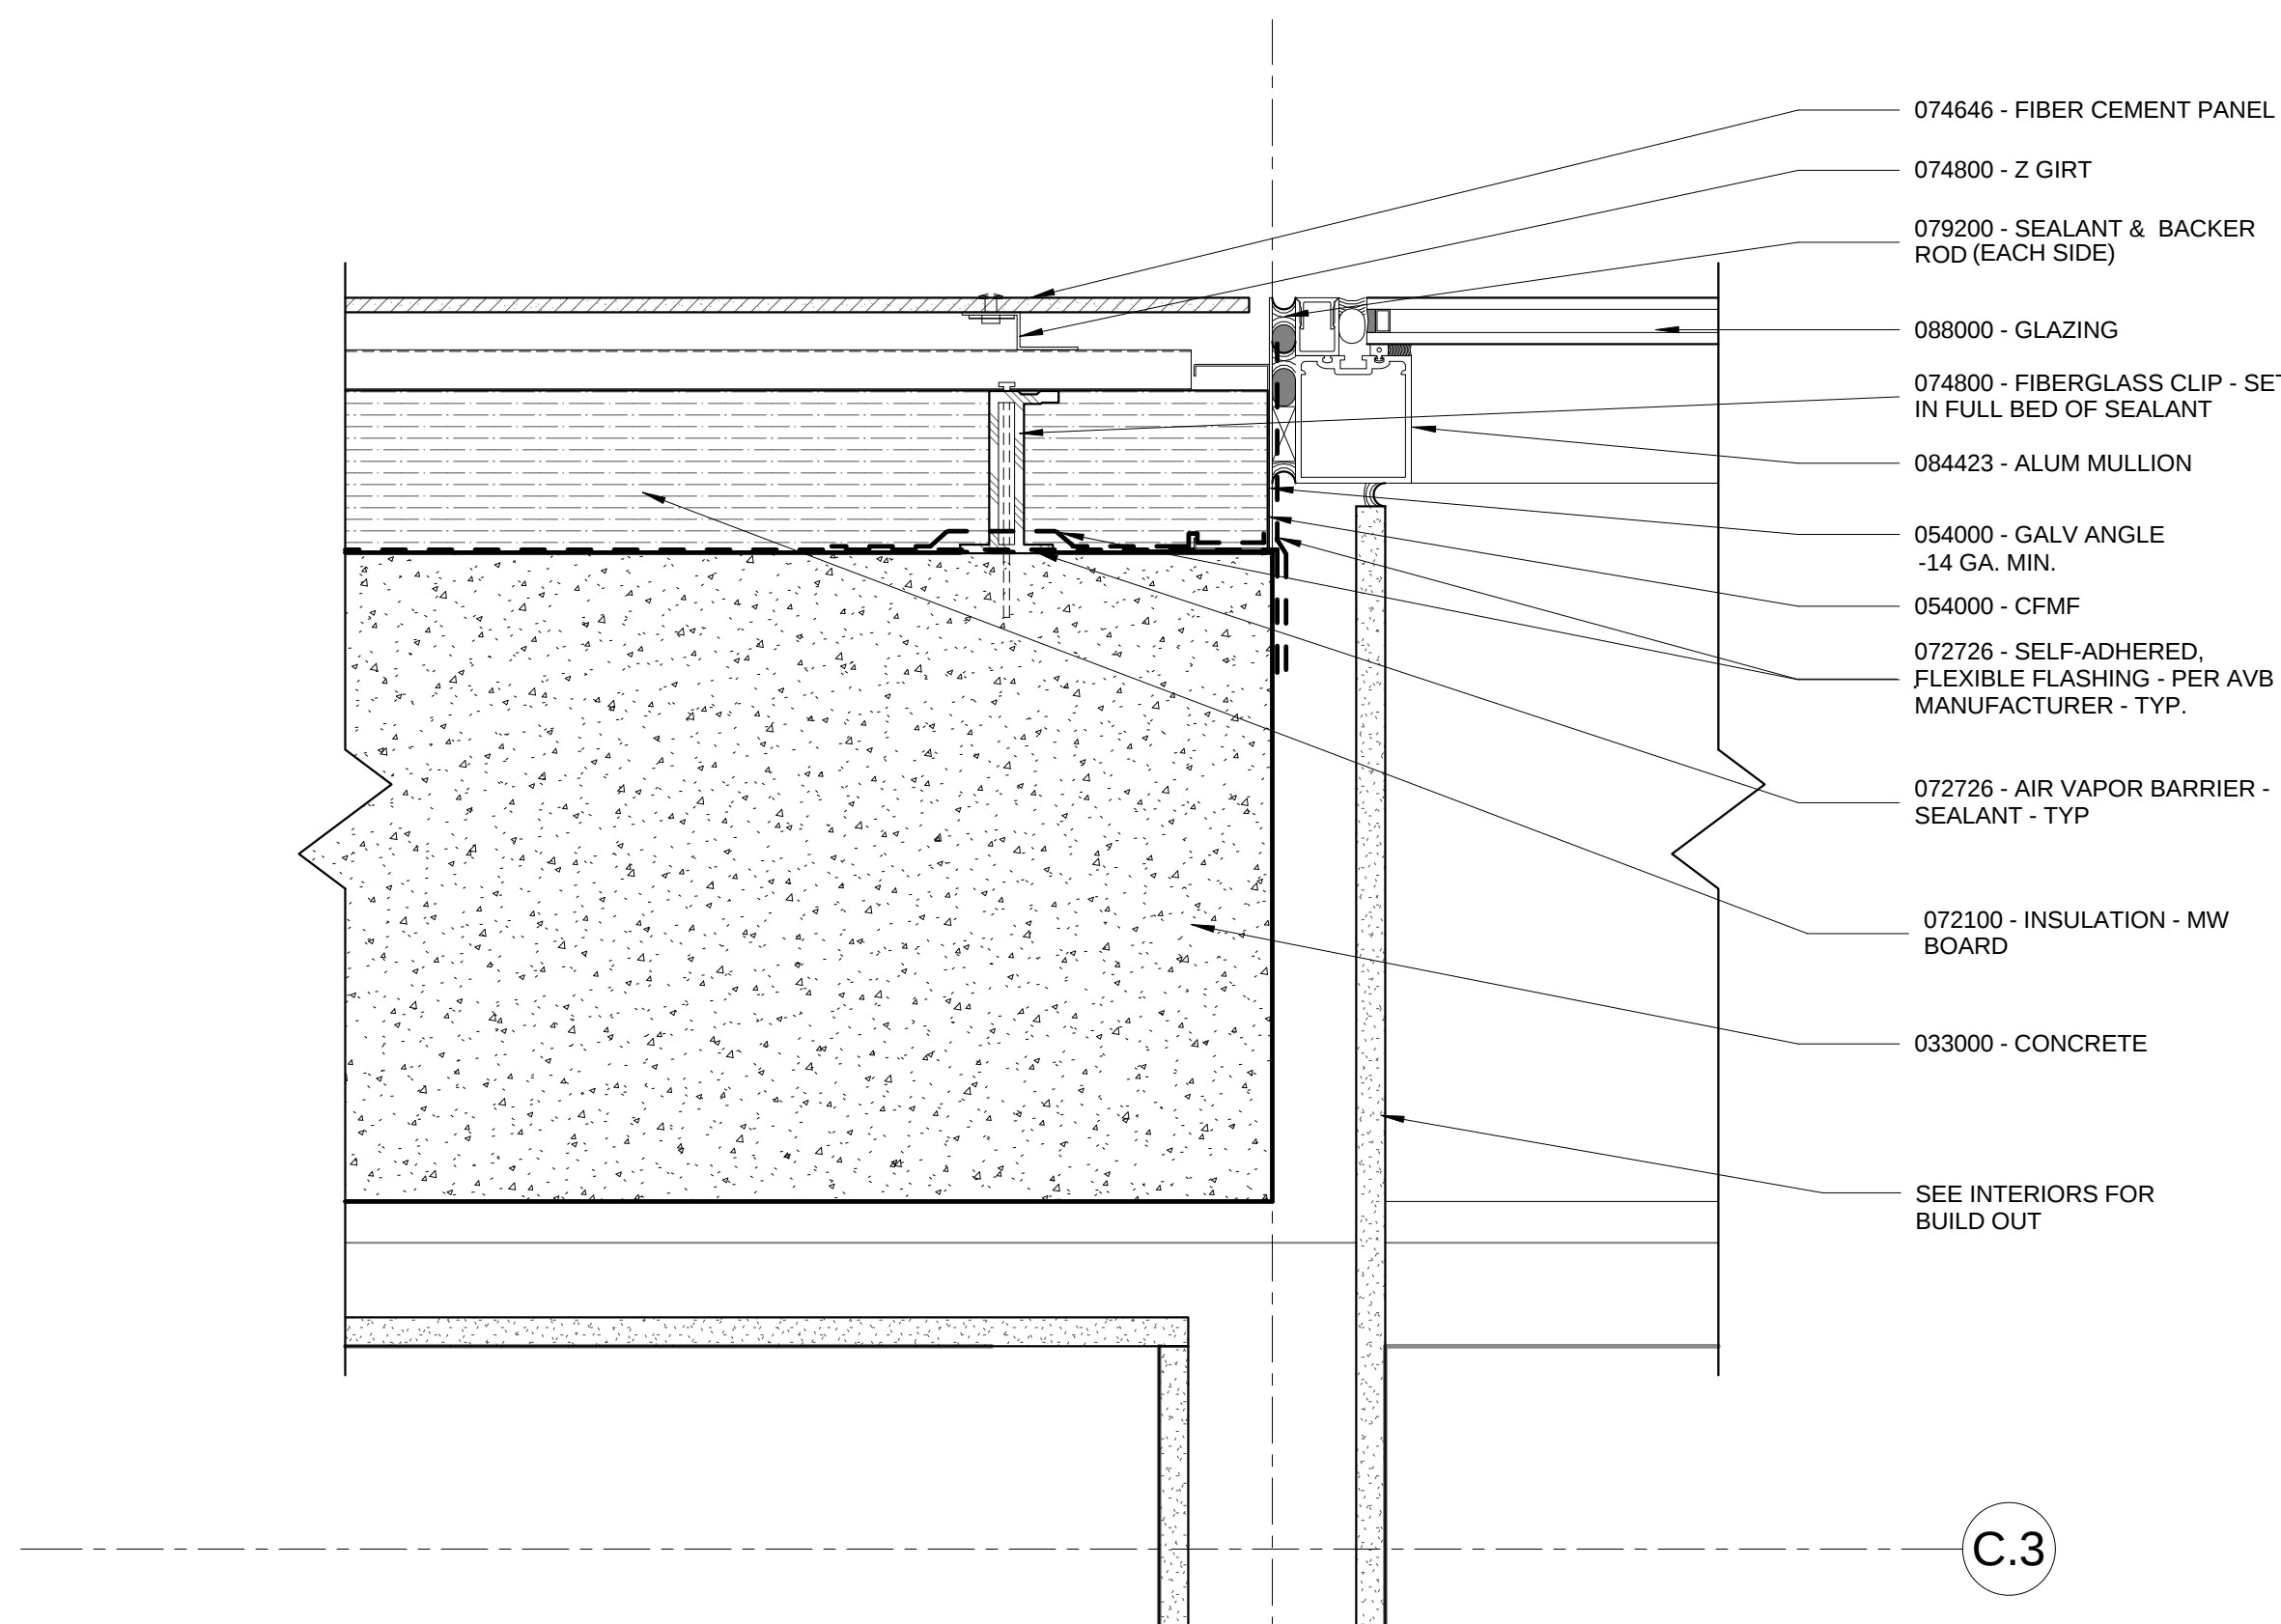

2 PLAN DETAIL - WA-L2 @ CURTAINWALL
3" = 1'-0"

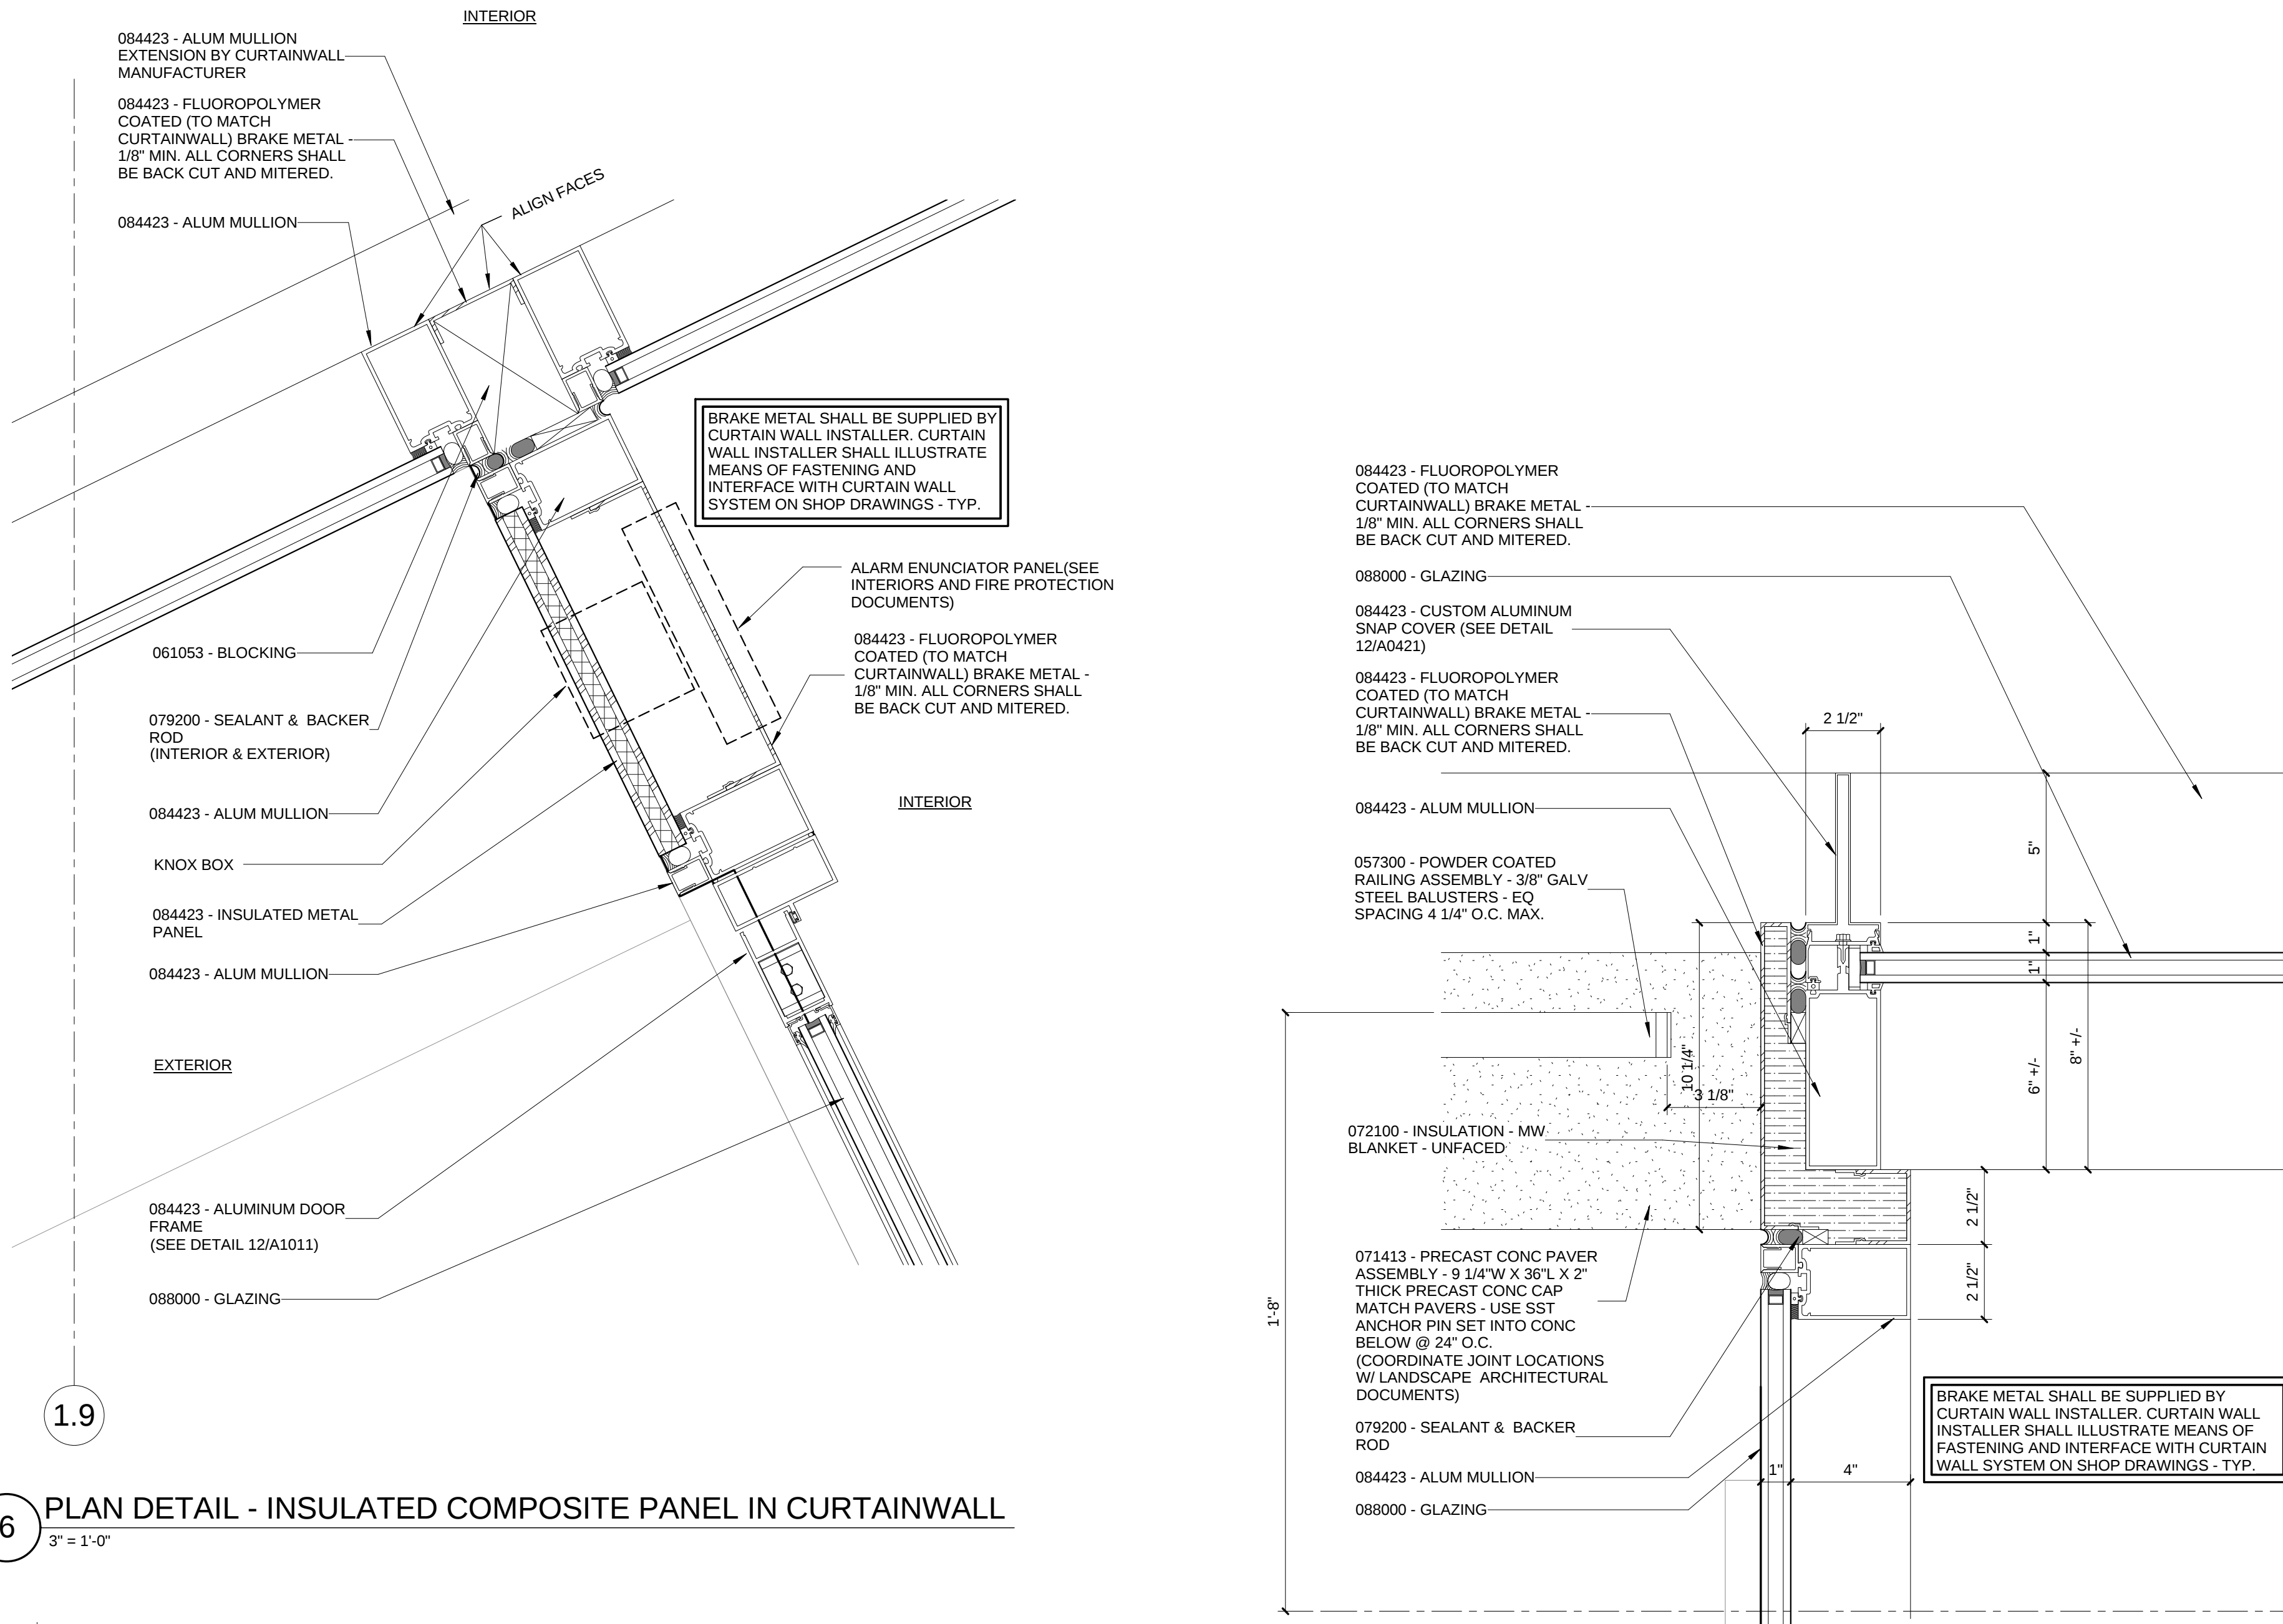

5 PLAN DETAIL - CURTAINWALL 90 DEGREE OUTSIDE CORNER AT
C.L. C.3
3" = 1'-0"

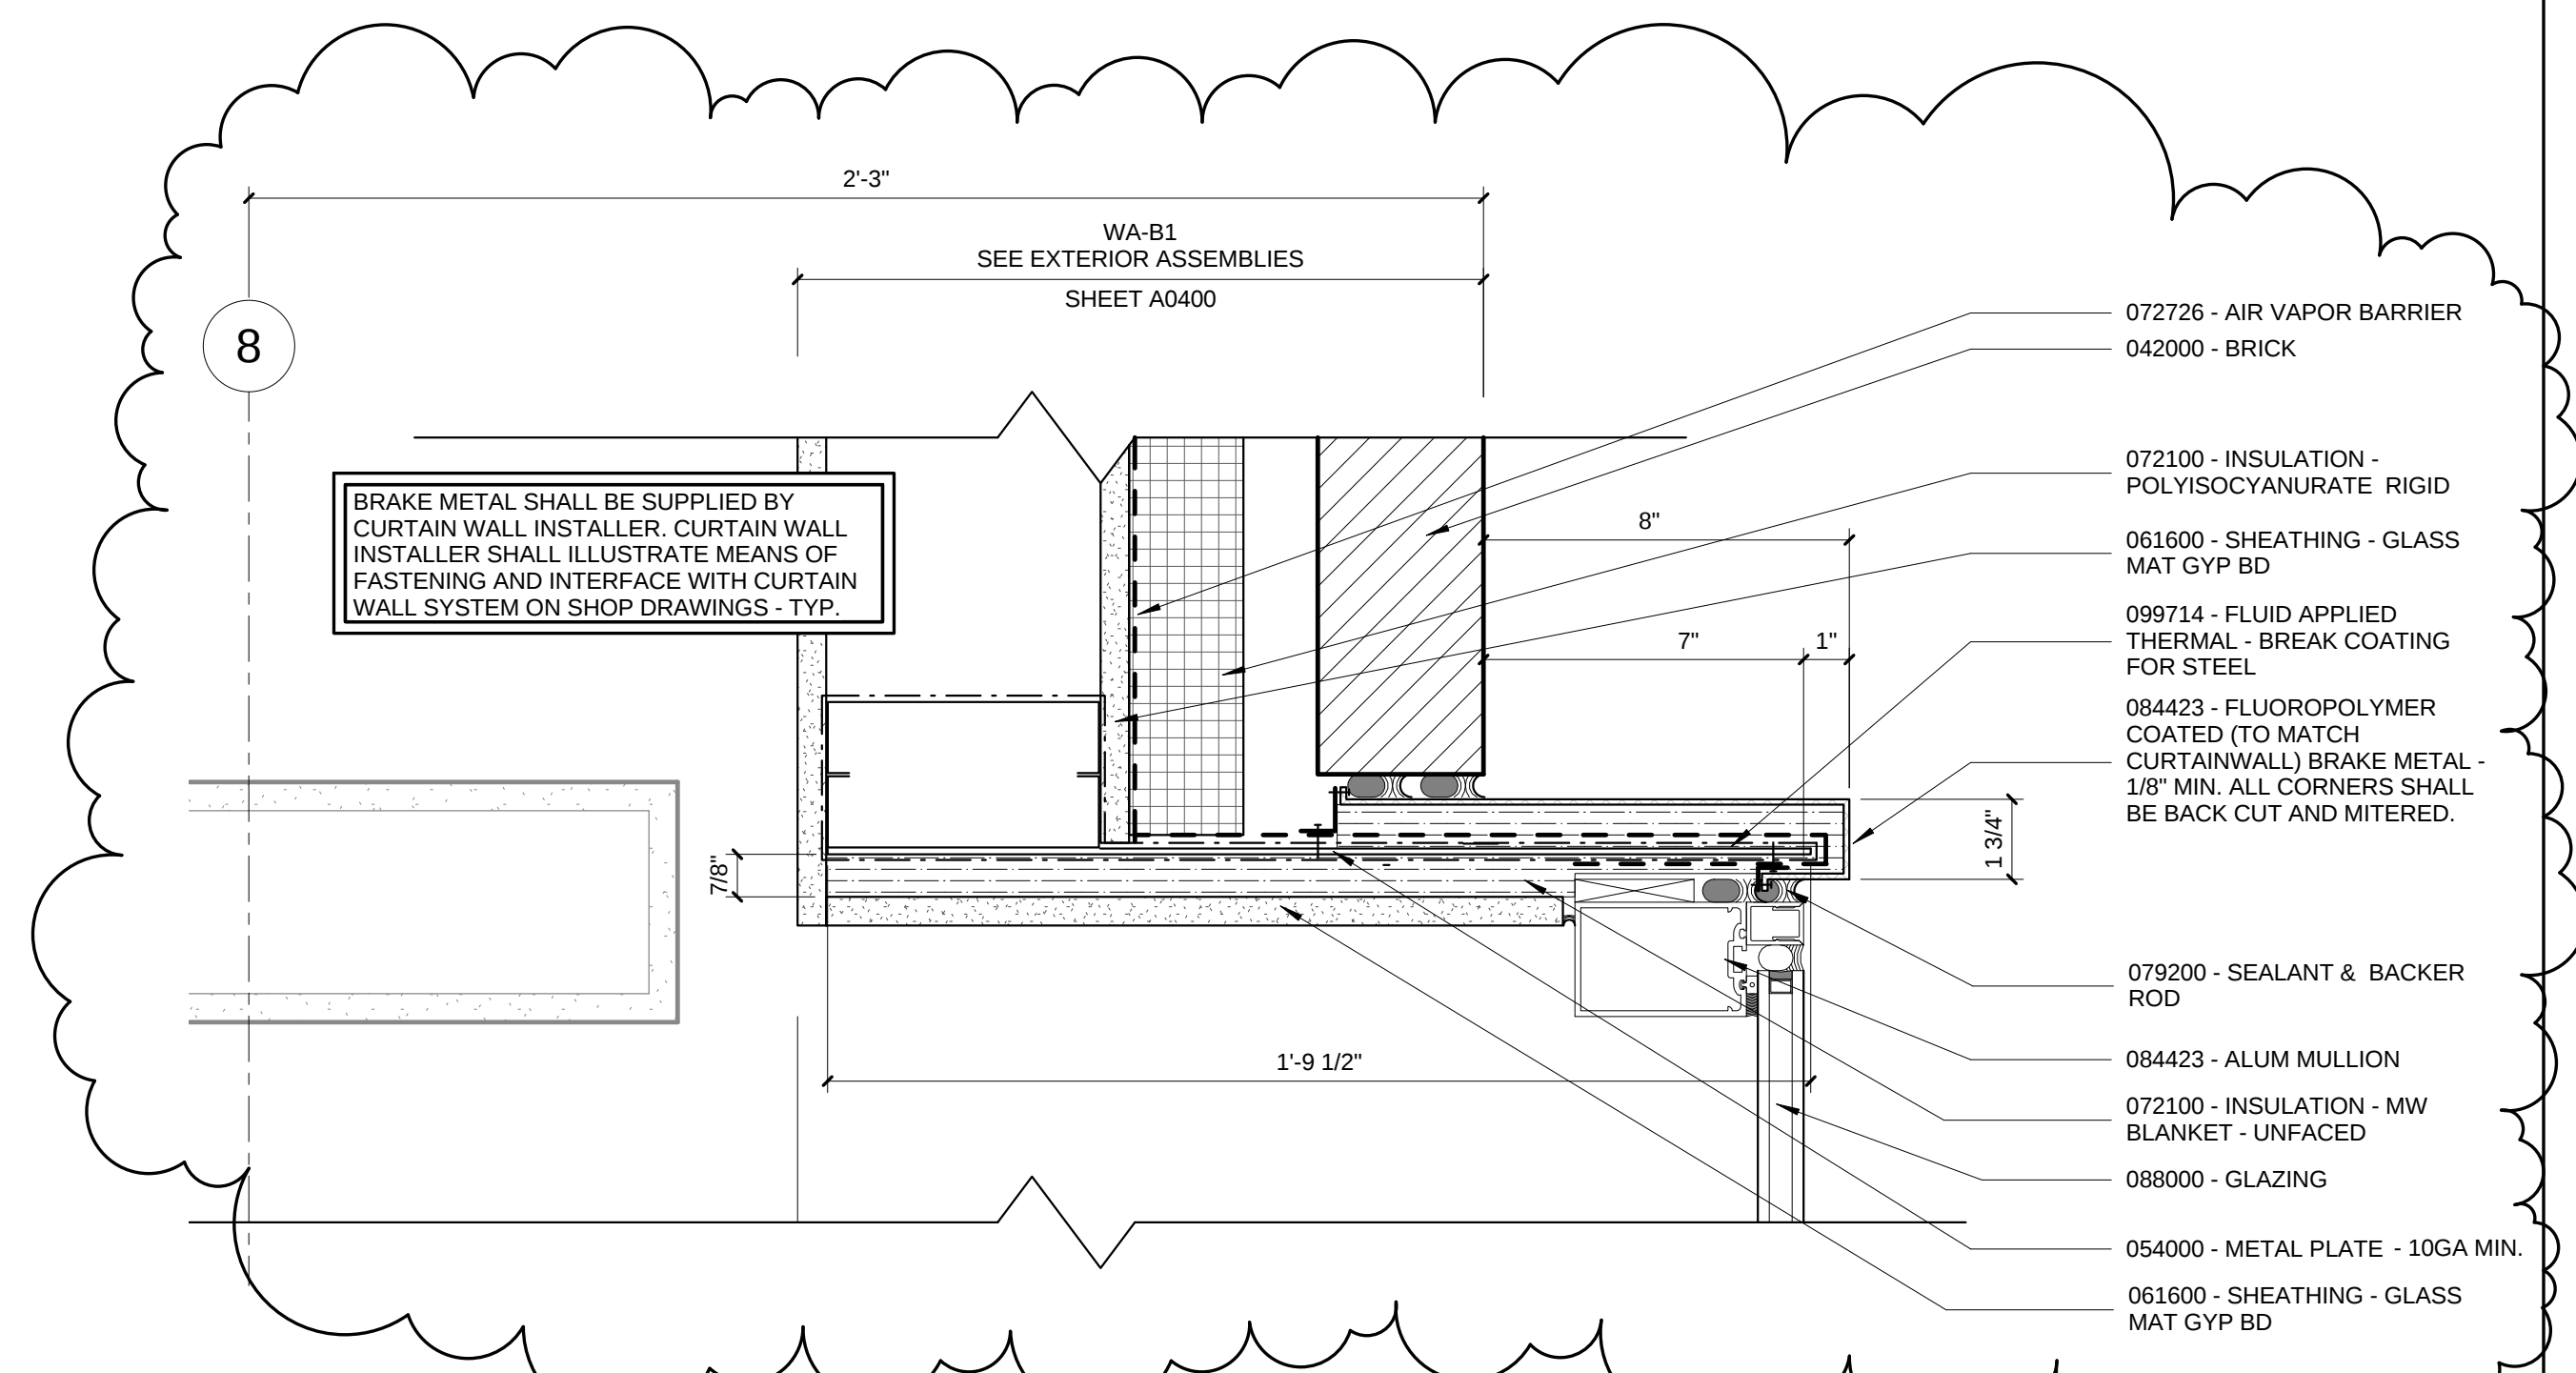

1 PLAN DETAIL - EAST PROJECTED CURTAINWALL-JAMB
3" = 1'-0"

1	ADDENDUM 1-1	29 JAN 2016
1	ISSUED FOR CONSTRUCTION (BP1)	15 JAN 2016
No.	Description	Date

Drawing Title:

EXTERIOR PLAN DETAILS

Project No.: 04561.01

Checked by:

A0422