



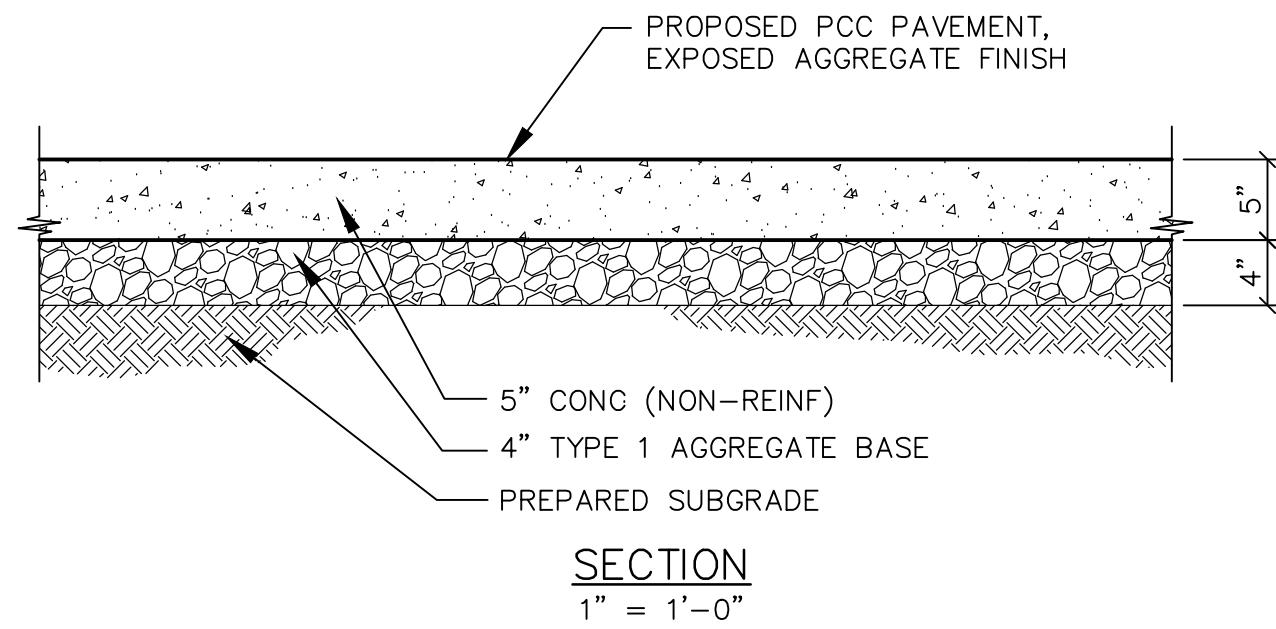

1 WALK CONCRETE SLAB DETAIL
C701 N.T.S.

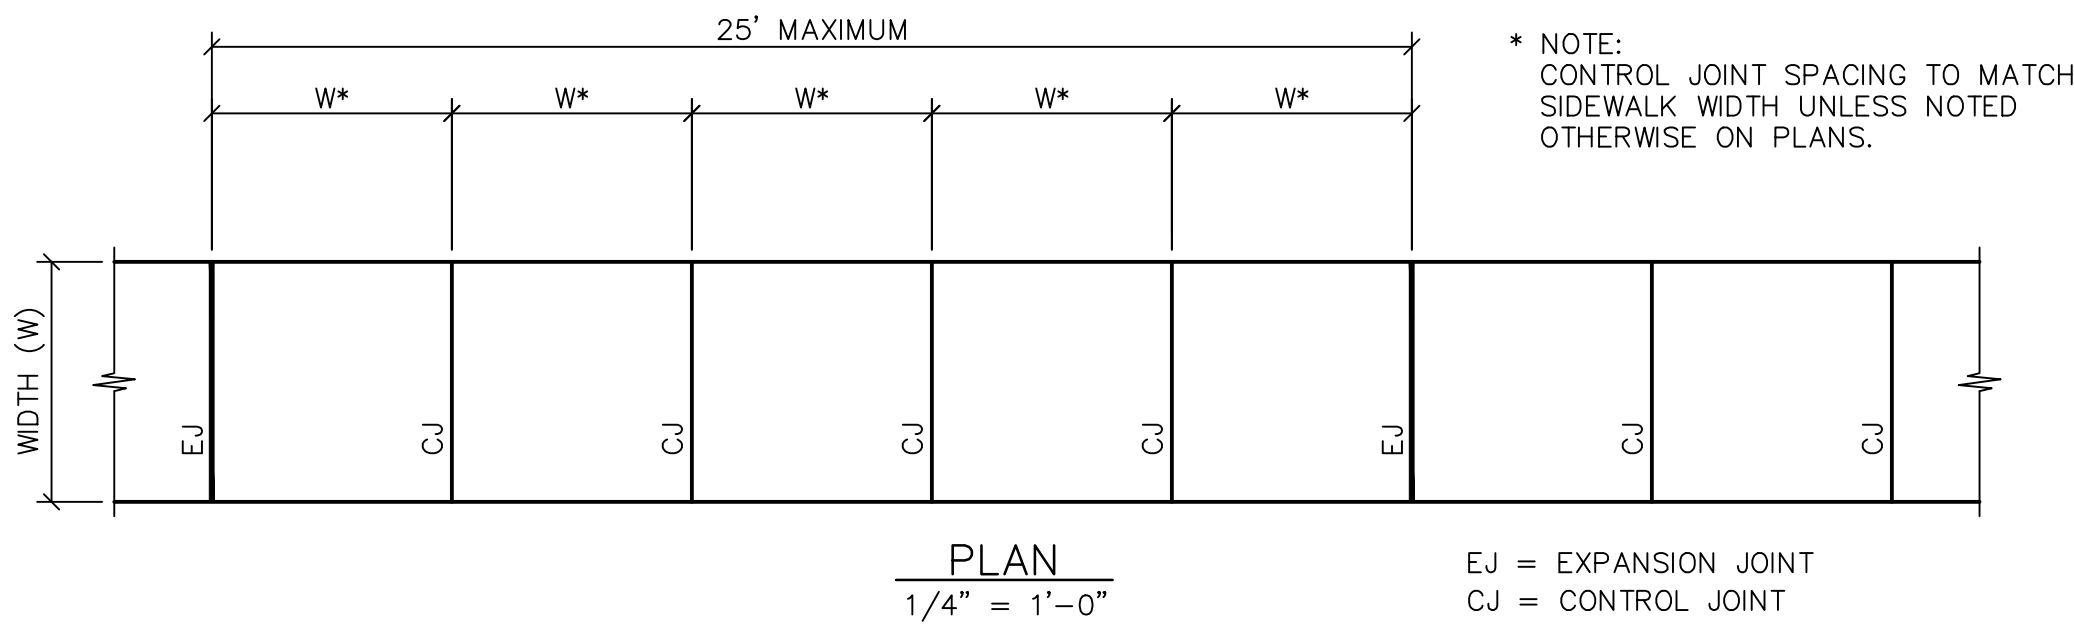