

THE SEAL(S) AND SIGNATURE(S) APPLY ONLY TO THE DOCUMENT TO WHICH THEY ARE AFFIXED, AND EXPRESSLY DISCLAIM ANY RESPONSIBILITY FOR ALL OTHER PLANS, SPECIFICATIONS, ESTIMATES, REPORTS OR OTHER DOCUMENTS OR INSTRUMENTS RELATING TO OR INTENDED TO BE USED FOR ANY PART OR PARTS OF THE ARCHITECTURAL OR ENGINEERING PROJECT.



Webster University
Interdisciplinary Science
Building

CANNONDESIGN

1100 Clark Avenue
St. Louis, Missouri 63102
T: 314.241.6250
F: 314.241.2570

William Tao & Associates, Inc.
MER/FP Engineer
7955 Manchester Road, Suite 125
St. Louis, MO 63143
314-884-7600

David Mason & Associates, Inc.
Structural & Civil Engineer
800 South Vandeventer Avenue
St. Louis, MO 63110
314.534.1053

Faith Group
Technology
3101 S. Hanley Rd, Suite 100
St. Louis, MO 63143
314.591.2229

Kuhmann Leavitt, Inc.
Environmental Graphics & Signage
7400 Pershing Ave
St. Louis, MO 63130
314.725.6616

KWA Architects
Architecture
9721 Litzinger Road
St. Louis, MO 63124
314.962.2560

Spellman Brady & Company
Interior Designer
8251 Maryland Avenue, Suite 300
St. Louis, MO 63105
314.862.0070

SWT Design
Landscape Architect
7722 Big Bend Blvd
St. Louis, MO 63119
314.644.5700


Webb Engineering Services, Inc.
Plumbing & Fire Protection
1400 S. 3rd Street, Suite 201
St. Louis, MO 63104
314.588.0600

GENERAL NOTES:


- A. CONTRACTOR TO COMPLY WITH ALL GOVERNING CODES AND REGULATIONS AND TO PERFORM ALL WORK IN A WORKMANSHIP-LIKE MANNER.
- B. CONTRACTOR TO OBTAIN REQUIRED PERMITS FROM AUTHORITIES HAVING JURISDICTION PRIOR TO COMMENCING WORK. CONTRACTOR TO INCLUDE ALL ASSOCIATED FEES IN BID.
- C. DO NOT SCALE DRAWINGS. REFER TO ARCHITECTURAL PLANS AND ELEVATIONS FOR LOCATION AND ORIENTATION OF DEVICES. WHERE LOCATIONS ARE NOT INDICATED ON ARCHITECTURAL DRAWINGS, COORDINATE LOCATION AND ORIENTATION OF DEVICES IN FIELD WITH ARCHITECT PRIOR TO ROUGH-IN.
- D. EXISTING DEVICES TO REMAIN ARE INDICATED WITH A THIN SOLID WEIGHT (AND SUBSCRIPT "EX").
- E. EXISTING DEVICES TO BE REMOVED OR RELOCATED ARE DENOTED WITH A HEAVY DASHED LINE WEIGHT.
- F. CONTRACTOR SHALL REMOVE ALL ELECTRICAL DEVICES INCLUDING BUT NOT LIMITED TO LIGHTING, POWER, FIRE ALARM AND AUXILIARY DEVICES FROM PARTITIONS AND CEILINGS INDICATED FOR DEMOLITION ON THE ARCHITECTURAL PLANS, UNLESS NOTED OTHERWISE.
- G. FOR ANY DEVICES BEING REMOVED, REMOVE ASSOCIATED BOXES, CONDUITS AND WIRE BACK TO NEAREST DEVICE REMAINING OR TO SOURCE, UNLESS NOTED OTHERWISE.
- H. REMOVE ALL ABANDONED CONDUITS, JUNCTION BOXES, SUPPORTS AND CABLES FROM ABOVE ACCESSIBLE CEILING INCLUDING, BUT NOT LIMITED TO FIRE ALARM, TELECOMMUNICATIONS, CONTROLS AND POWER WIRING.
- I. CONTRACTOR TO MAINTAIN CONTINUITY OF CIRCUITS FEEDING DEVICES INDICATED TO REMAIN AND ANY CIRCUITS SERVICING DEVICES OUTSIDE THE PROJECT BOUNDARY.
- J. CONTRACTOR SHALL VISIT PRIOR TO BID SUBMITTALS TO DETERMINE SITE CONDITIONS EFFECTING THE EXECUTION OF WORK. FAILURE TO BE ACQUAINTED WITH EXISTING CONDITIONS WILL NOT BE JUSTIFICATION FOR ADDITIONAL SERVICES.
- K. COORDINATE ANY INTERRUPTIONS IN UTILITY SERVICES WITH OWNER PRIOR TO SCHEDULING SHUT DOWN.
- L. ANY INTERRUPTION IN UTILITY SERVICE WITHIN OR OUTSIDE PROJECT BOUNDARY SHALL BE PERFORMED OUTSIDE NORMAL BUSINESS HOURS. COORDINATE TIME AND DURATION WITH OWNER.
- M. THE OWNER SHALL HAVE FIRST SALVAGE RIGHTS OF ALL EQUIPMENT BEING REMOVED. CONTRACTOR SHALL TURN OVER ALL ITEMS REQUESTED BY THE OWNER AND STORE SUCH ITEMS IN AN AREA DESIGNATED BY THE OWNER. CONTRACTOR SHALL DISPOSE OF ALL OTHER REMOVED OR SCRAP MATERIAL FROM THE SITE.
- N. PROVIDE COVER PLATES WHERE MISSING ON EXISTING JUNCTION BOXES. CONTRACTOR TO VERIFY QUANTITY IN THE FIELD.
- O. PROVIDE FACE PLATES ON ALL J-BOXES ABANDONED IN FINISHED FLOOR, WALL OR CEILINGS. COORDINATE COLOR AND FINISH WITH ARCHITECT. CONTRACTOR TO VERIFY QUANTITY IN THE FIELD.
- P. CONTRACTORS SHALL PROVIDE ALL CUTTING AND PATCHING AS NEEDED FOR EXECUTION OF DEMOLITION WORK AND INSTALLATION OF NEW WORK. CONTRACTOR PATCHING TO MATCH FINISH AND CONSTRUCTION AS SPECIFIED BY ARCHITECT.

KEYED NOTES

- ED01** REMOVE EXISTING RECEPTACLE INCLUDING ALL ASSOCIATED BRANCH CIRCUIT WIRING AND RACEWAY BACK TO SOURCE.
- L31** REMOVE EXISTING LIGHT FIXTURE AND ASSOCIATED CONDUIT AND WIRE BACK TO PANEL OR NEAREST DEVICE TO REMAIN.

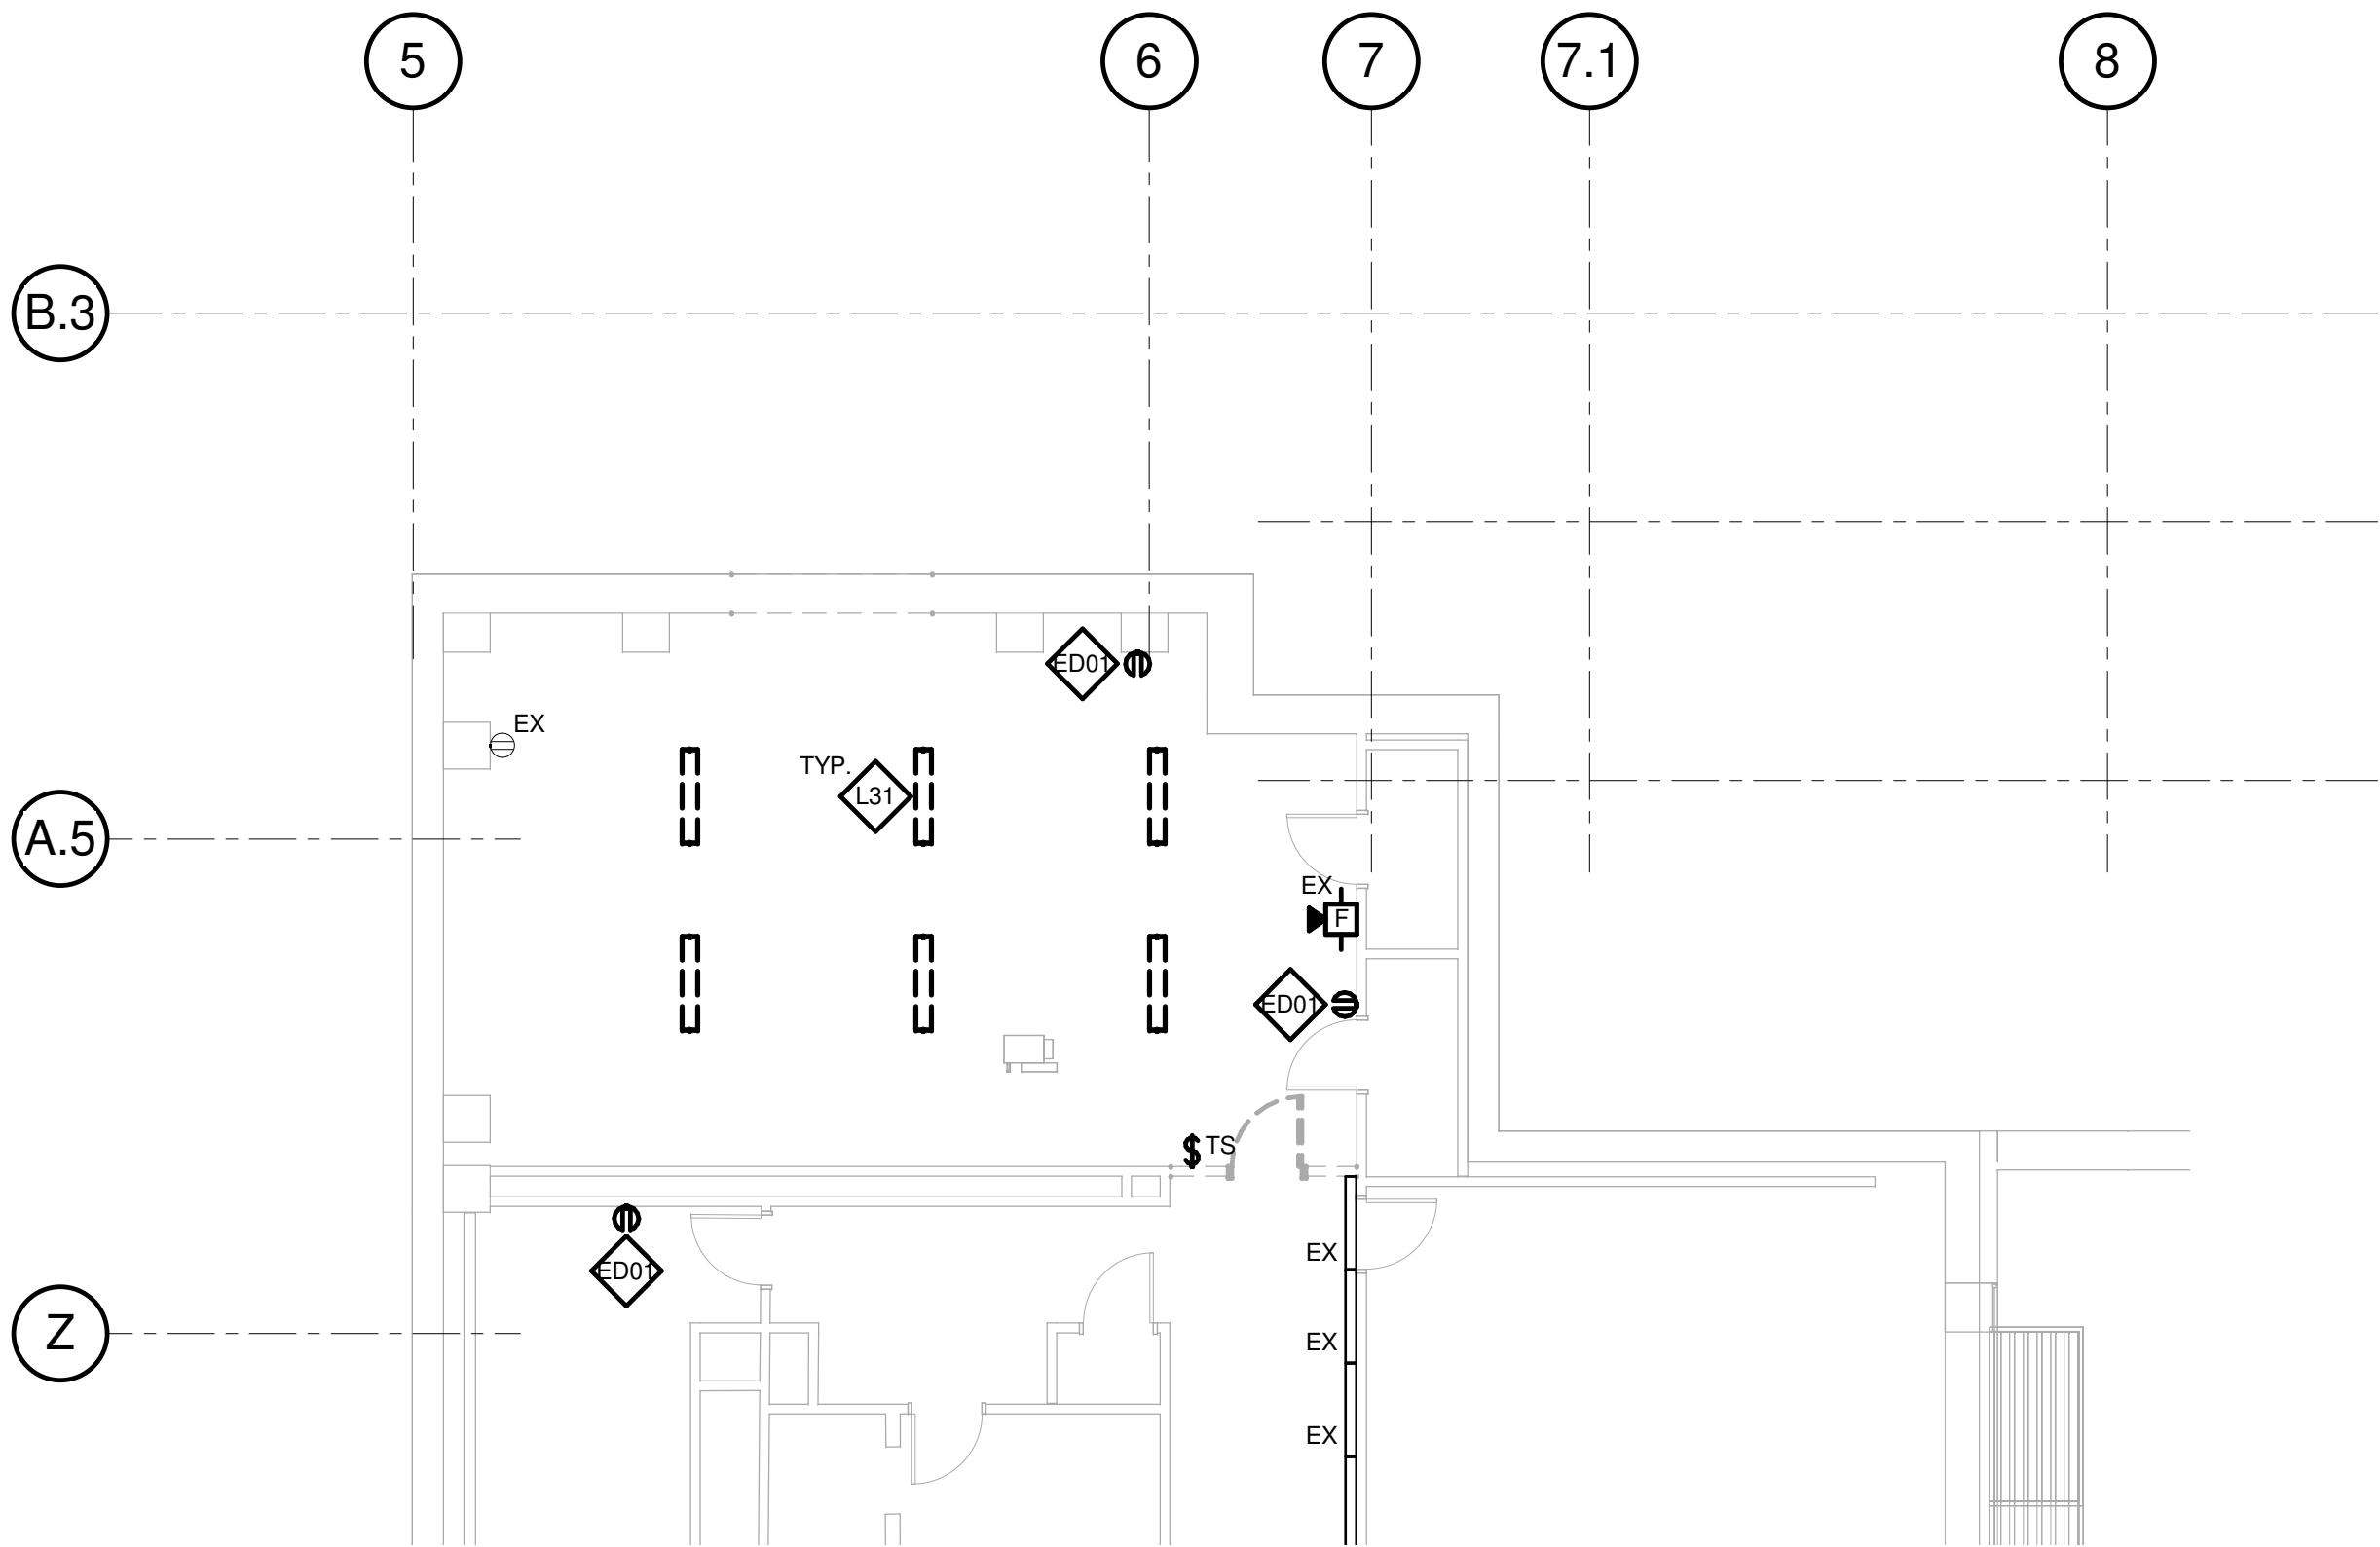

1 LEVEL 01 - EAB BUILDING - ELECTRICAL DEMOLITION
1/8" = 1'-0"

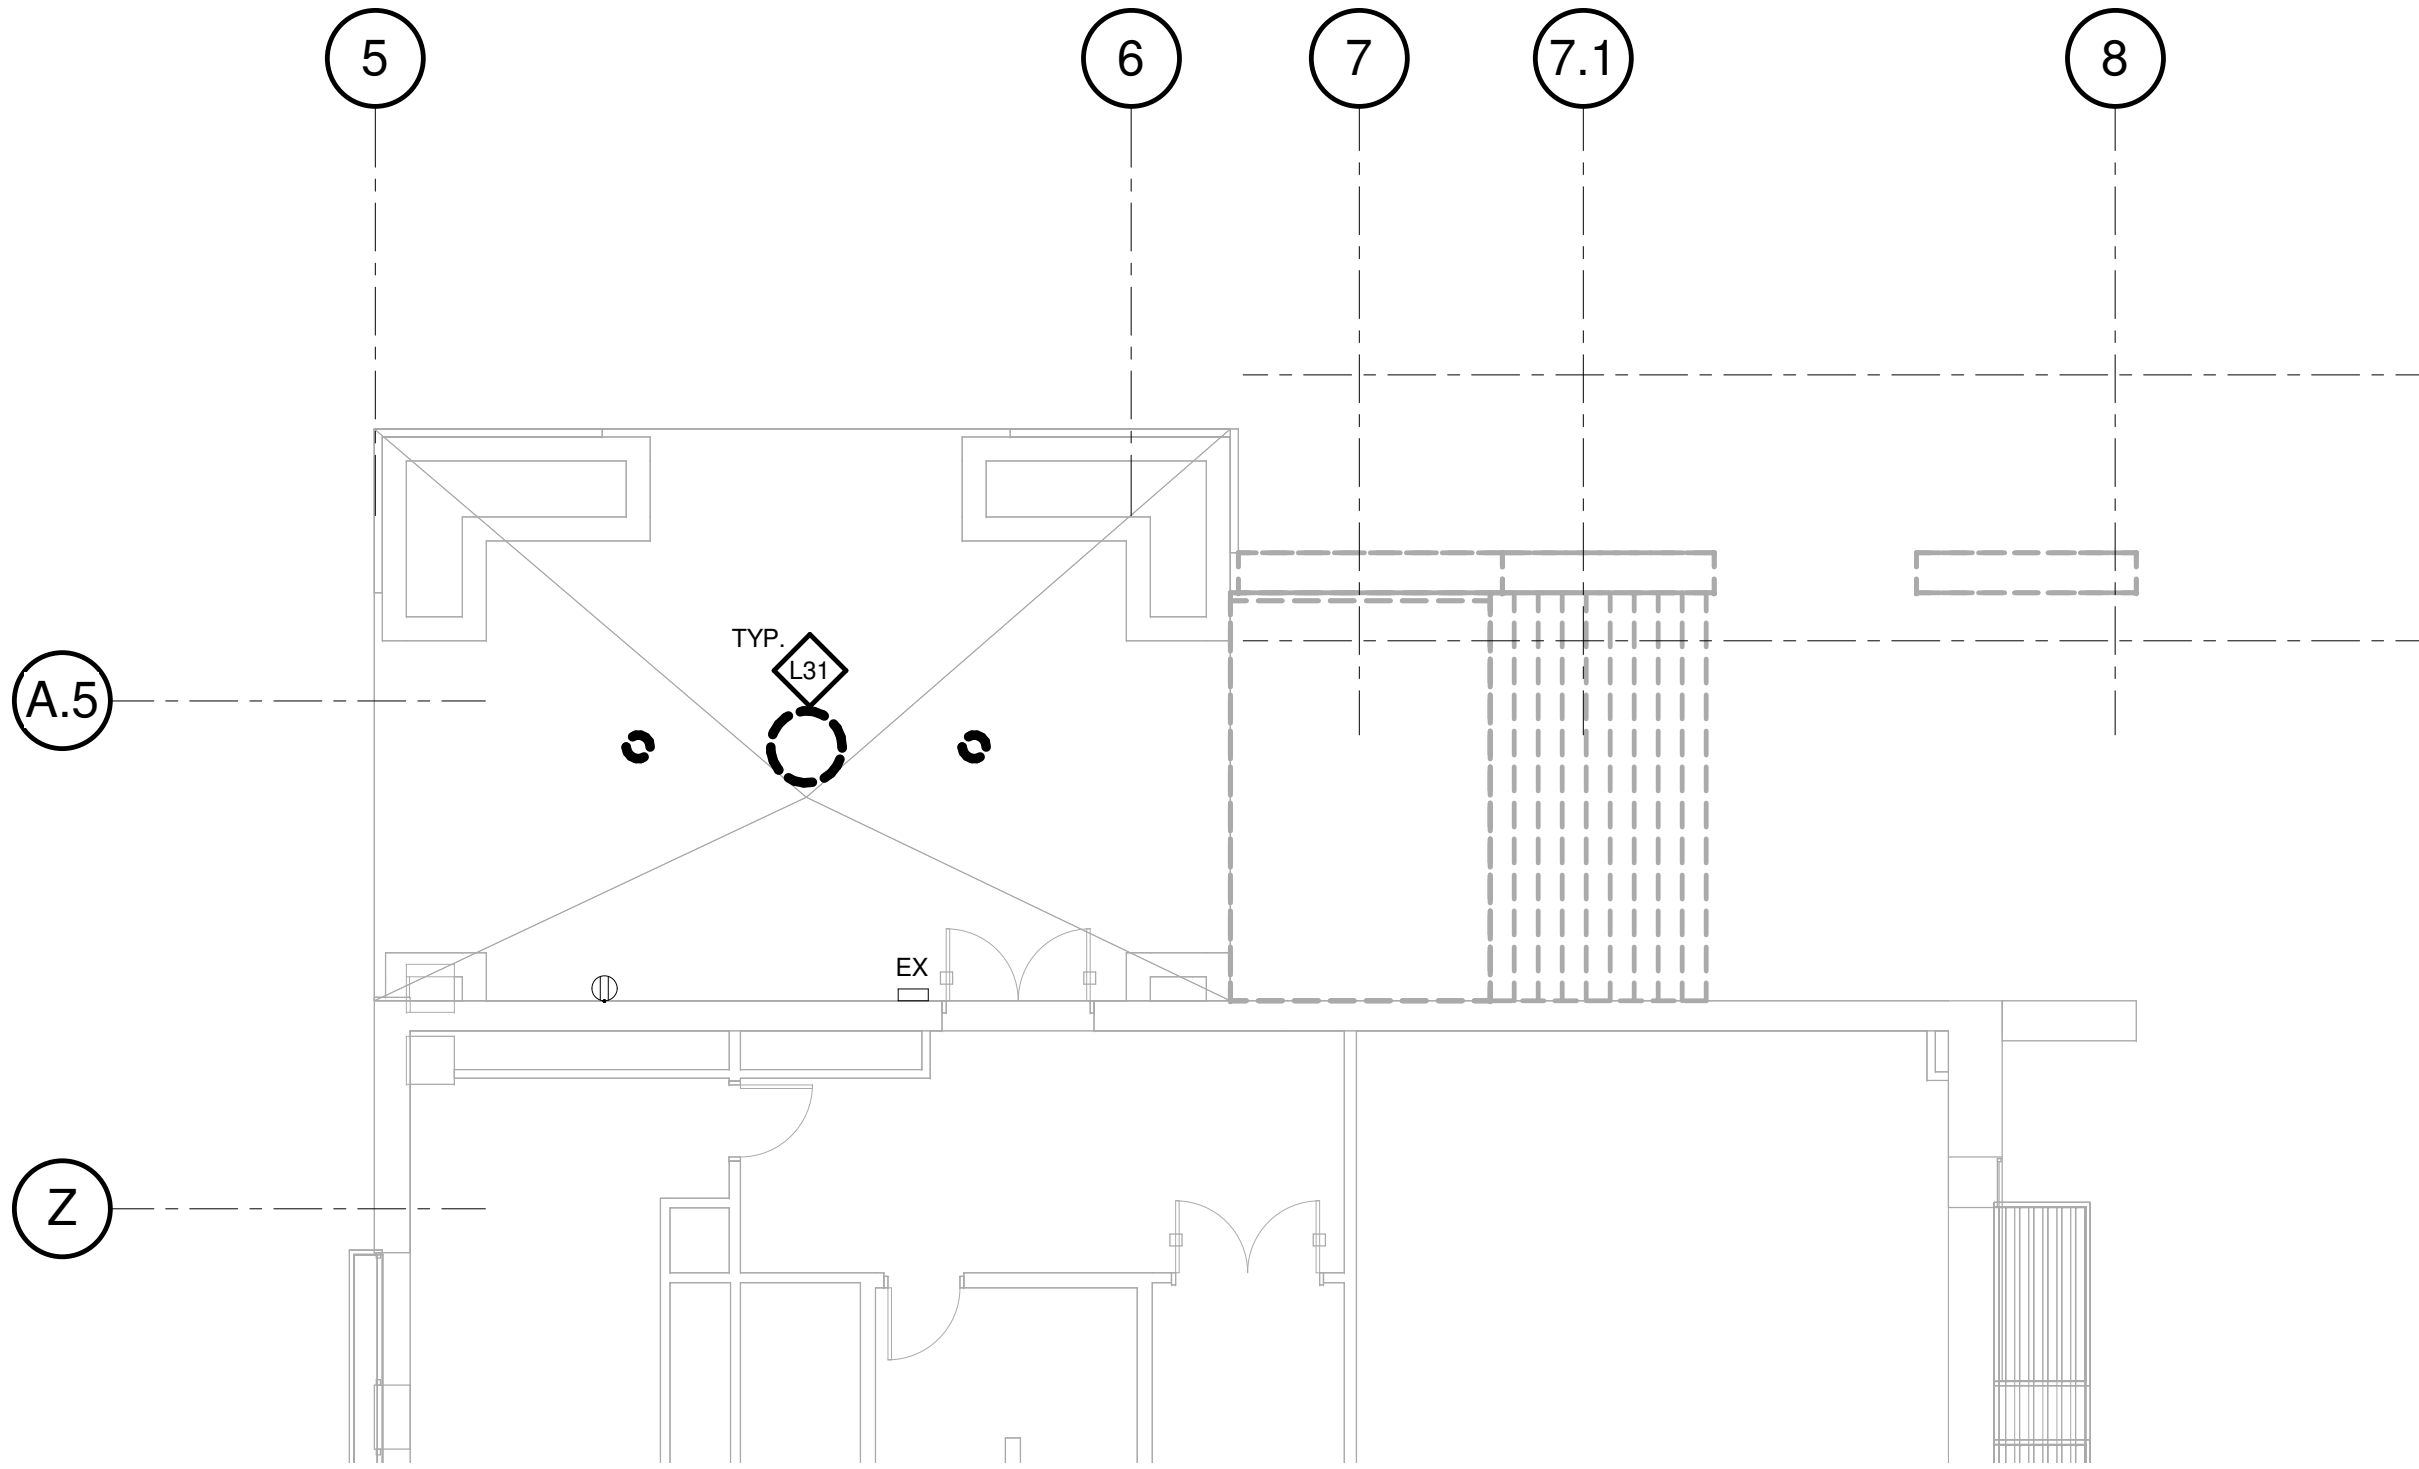

2 LEVEL 02 - EAB BUILDING - ELECTRICAL DEMOLITION
1/8" = 1'-0"

1	ADDENDUM 2-2	19 APRIL 2016
1	ISSUED FOR CONSTRUCTION (BP2)	01 MAR 2016
No.	Description	Date

Drawing Title:

PARTIAL EAB FLOOR
PLANS - ELECTRICAL
DEMOLITION

Project No.: 04561.01 Checked by:

E0301