



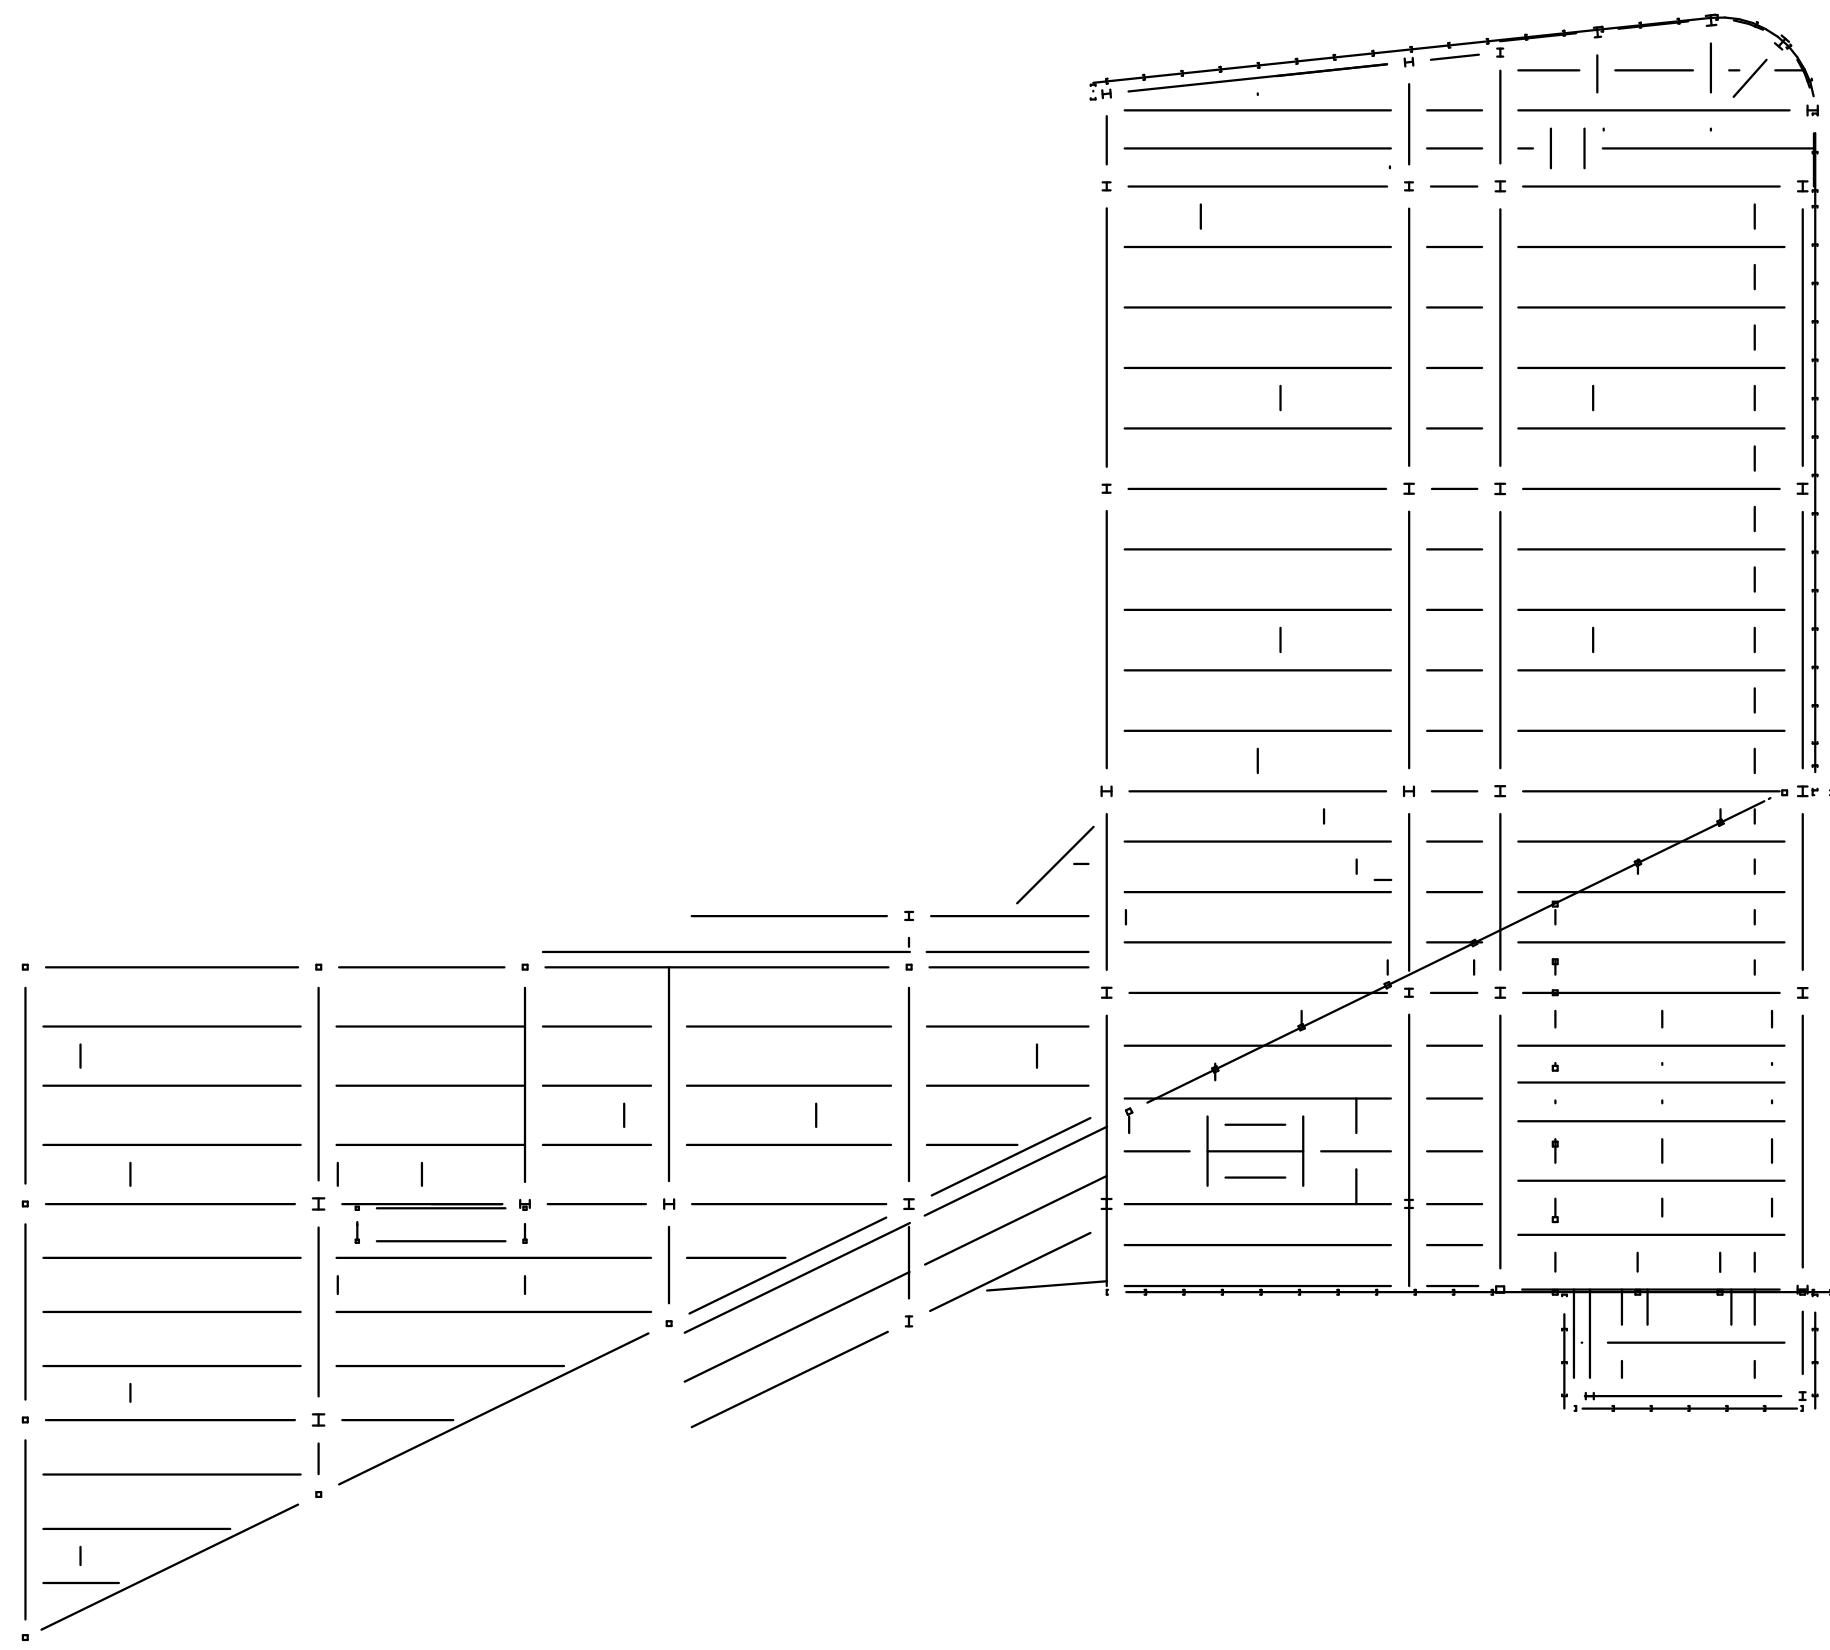

6 ROOF LEVEL FIRE PROOFING
1" = 20'-0"

ROOF FRAMING AND COLUMNS
SUPPORTING ROOF: 0 HOUR

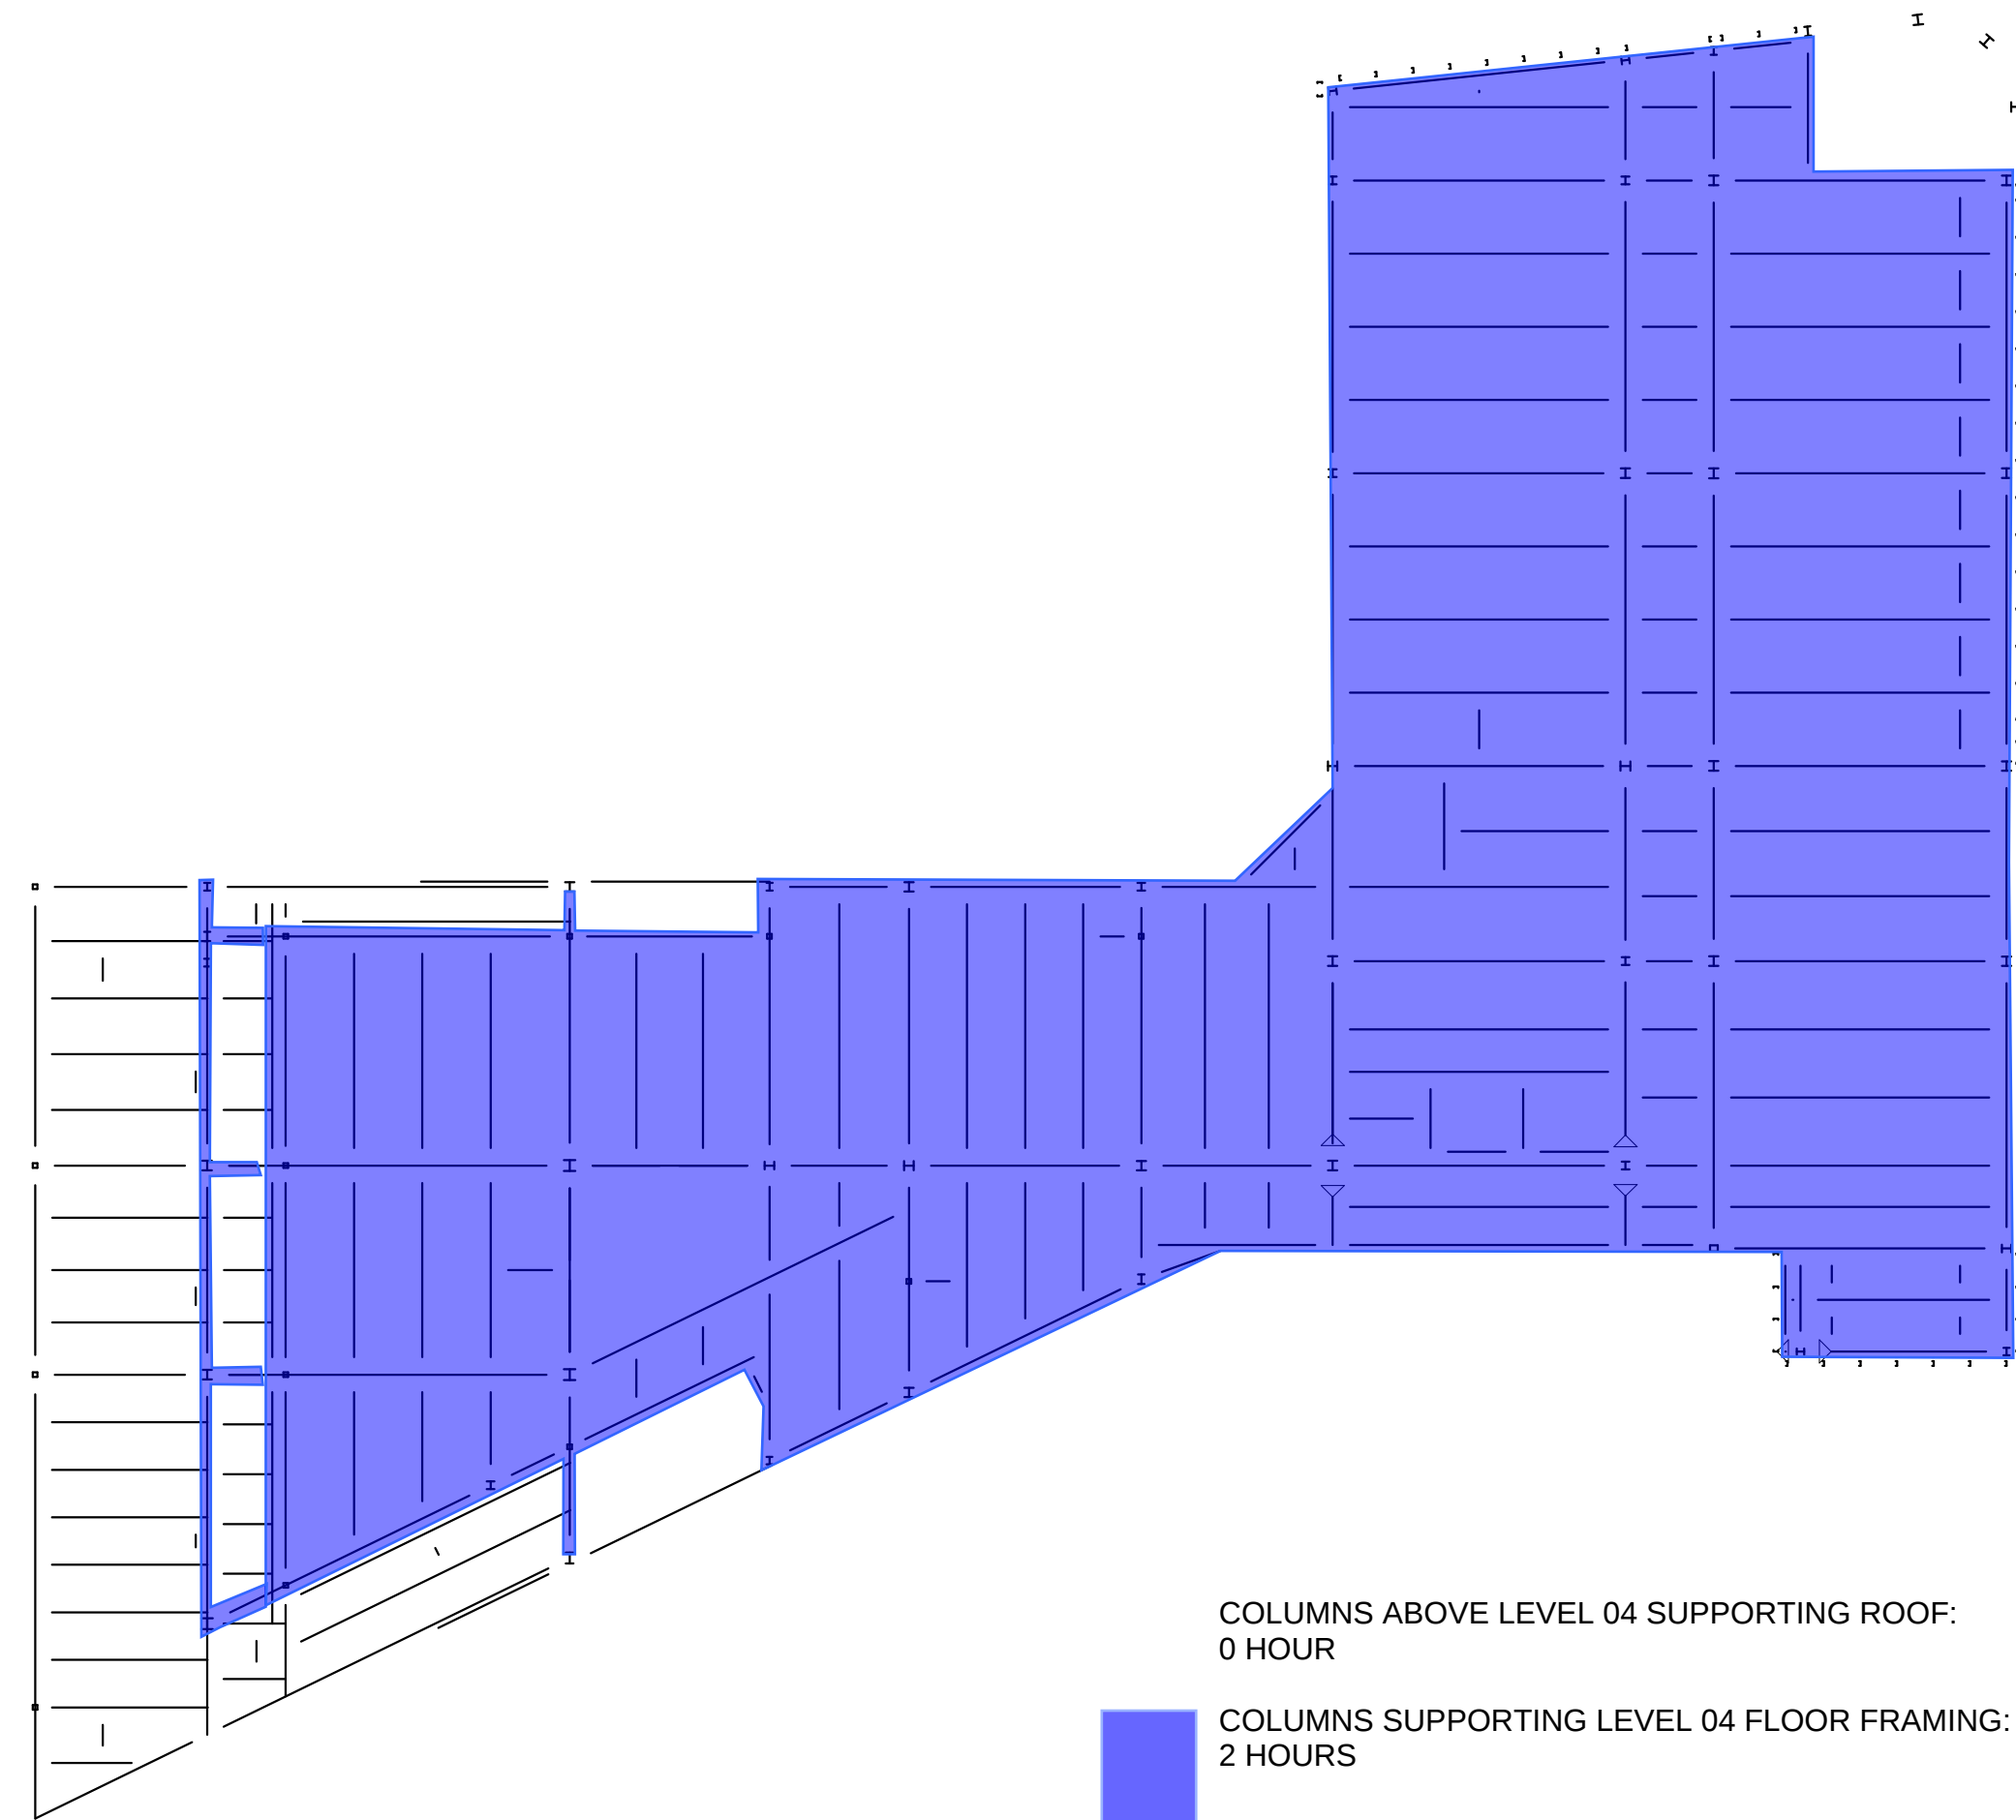

5 LEVEL 04 FIRE PROOFING
1" = 20'-0"


COLUMNS ABOVE LEVEL 04 SUPPORTING ROOF:
0 HOUR

COLUMNS SUPPORTING LEVEL 04 FLOOR FRAMING:
2 HOURS

FLOOR FRAMING SUPPORTING 2 HOUR ENCLOSURES:
2 HOUR

FLOOR FRAMING SUPPORTING 2 HOUR RATED FLOOR FOR
CONTROL AREA AND CONTROL AREA SEPARATION:
2 HOUR

FLOORS: CONCRETE THICKNESS PROVIDES 2 HOUR
RATING (2 HOUR REQUIRED)

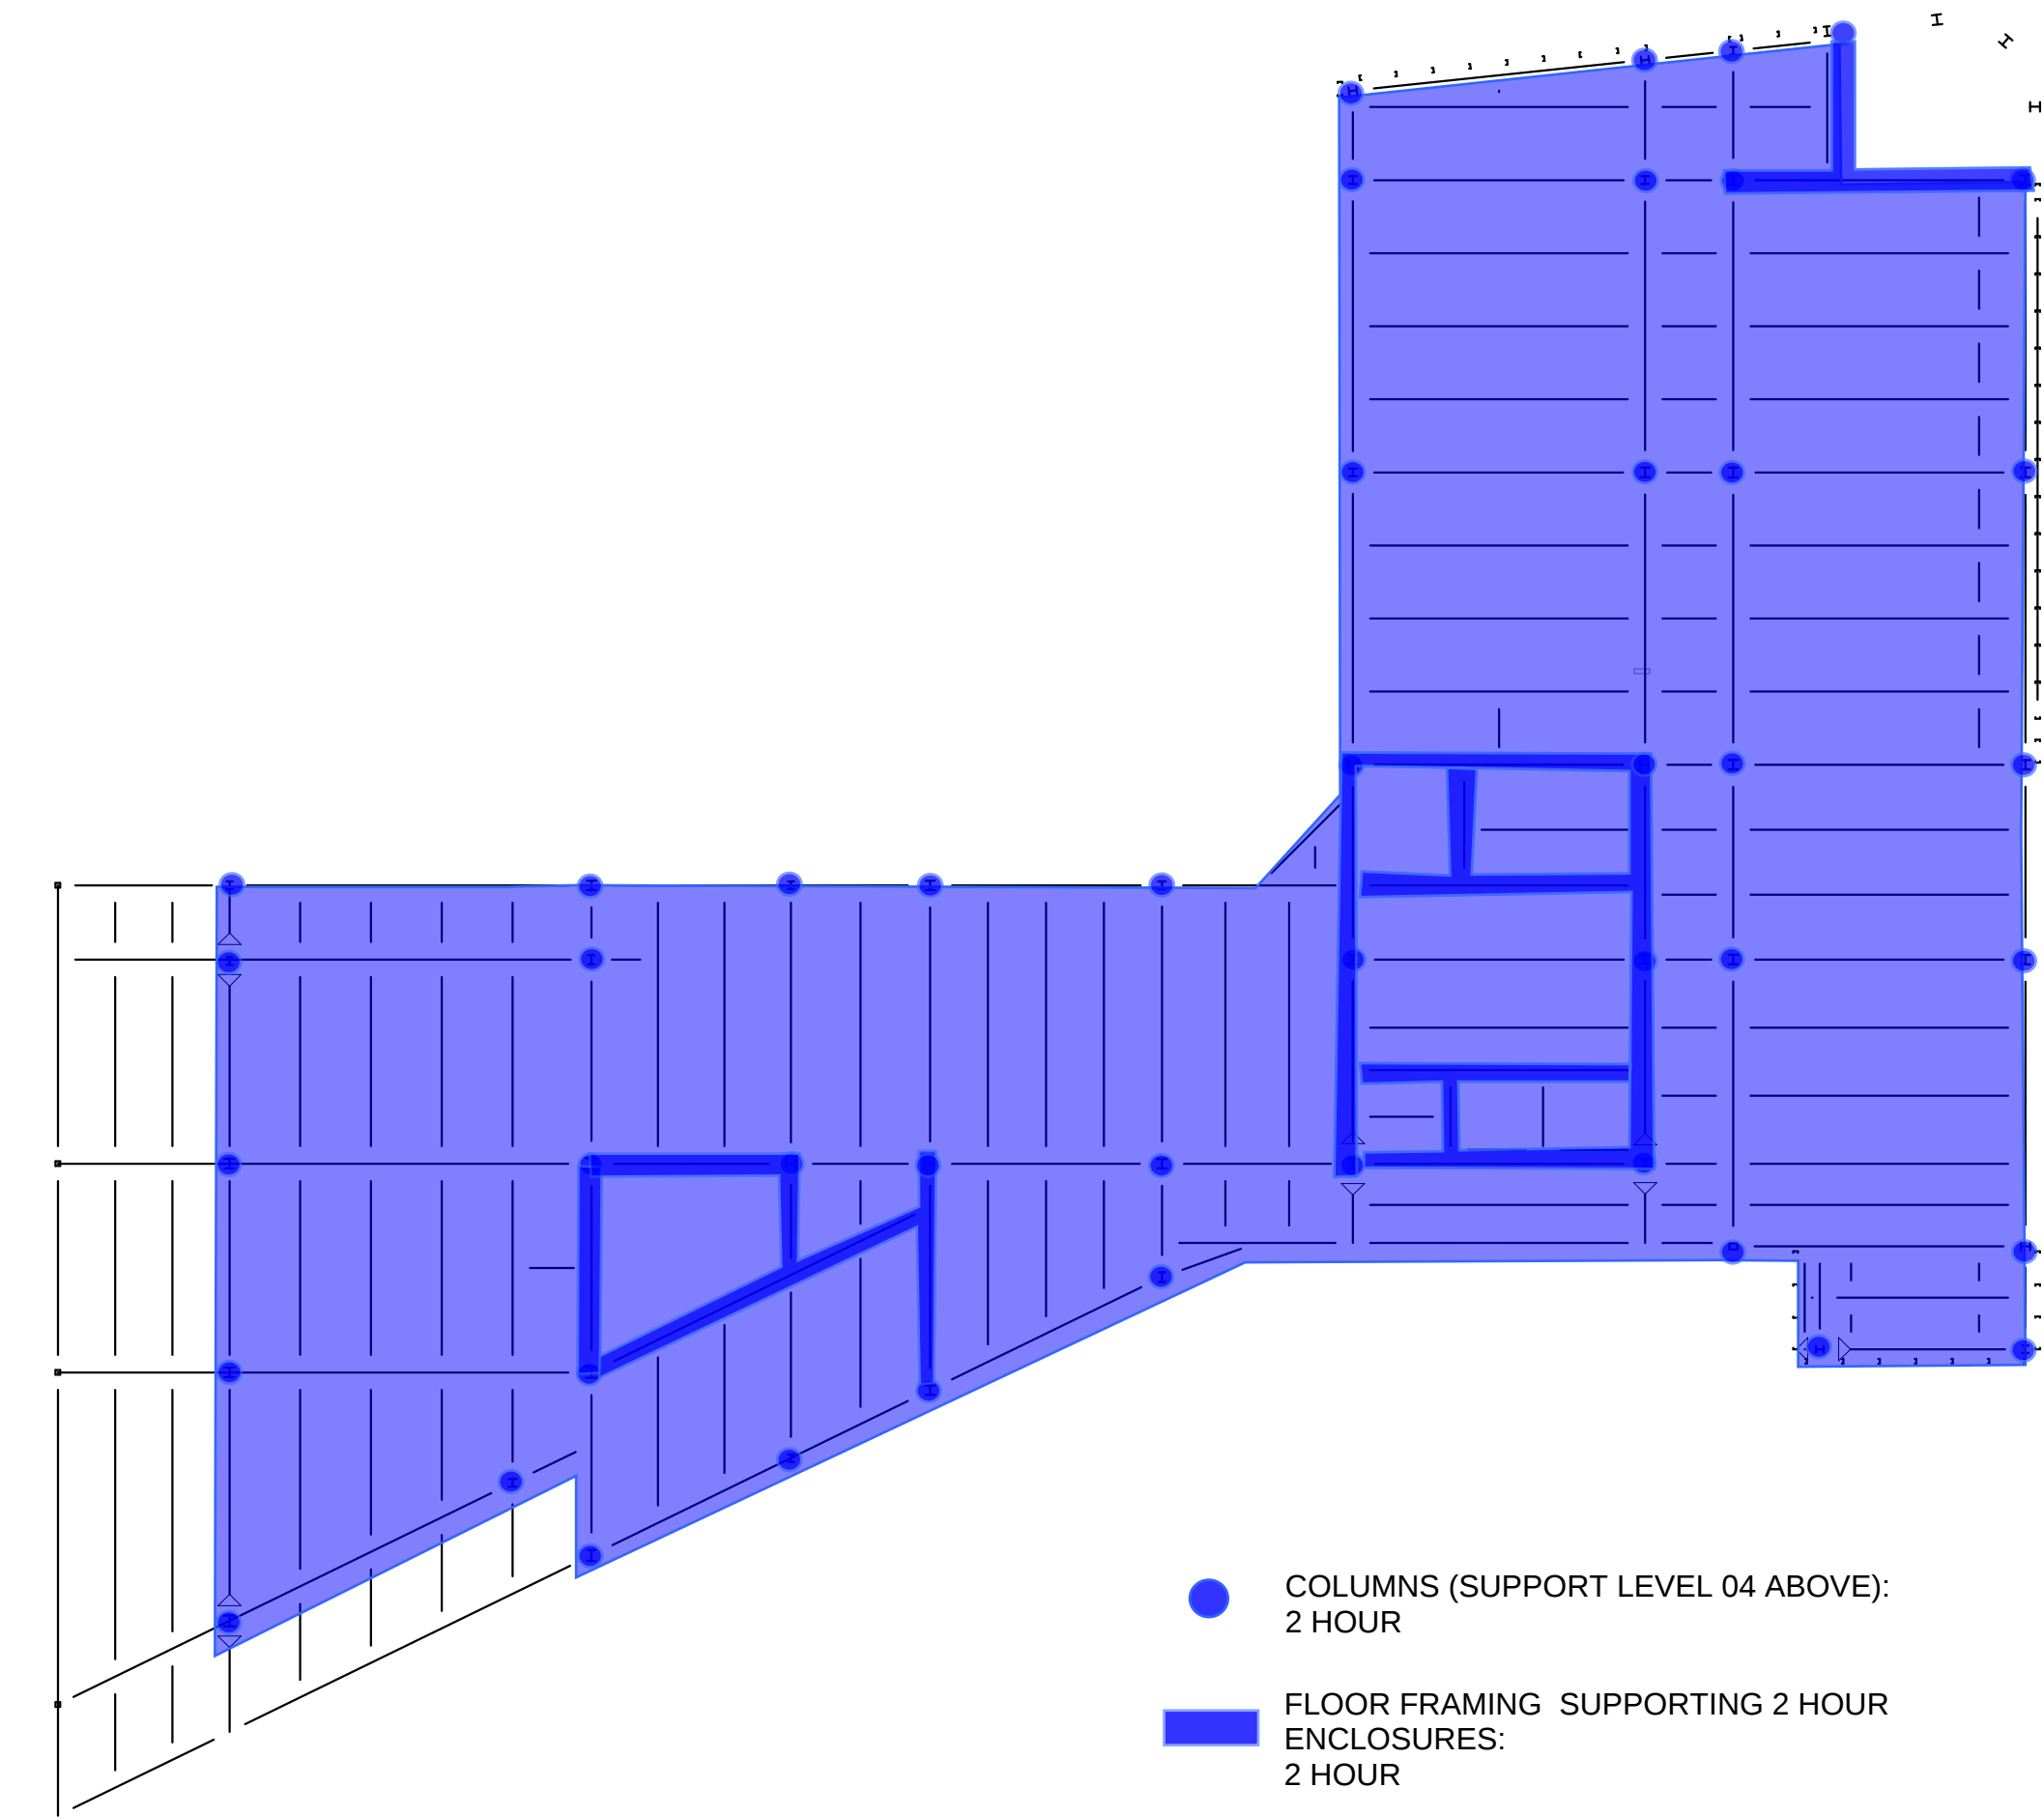

4 LEVEL 03 FIRE PROOFING
1" = 20'-0"


COLUMNS (SUPPORT LEVEL 04 ABOVE):
2 HOUR

FLOOR FRAMING SUPPORTING 2 HOUR
ENCLOSURES:
2 HOUR

FLOOR FRAMING SUPPORTING 2 HOUR RATED
FLOOR FOR CONTROL AREA:
2 HOUR

FLOOR FRAMING SUPPORTING FLOOR ABOVE
EXTERIOR:
0 HOUR

FLOORS: CONCRETE THICKNESS PROVIDES 2
HOUR RATING (2 HOUR REQUIRED)

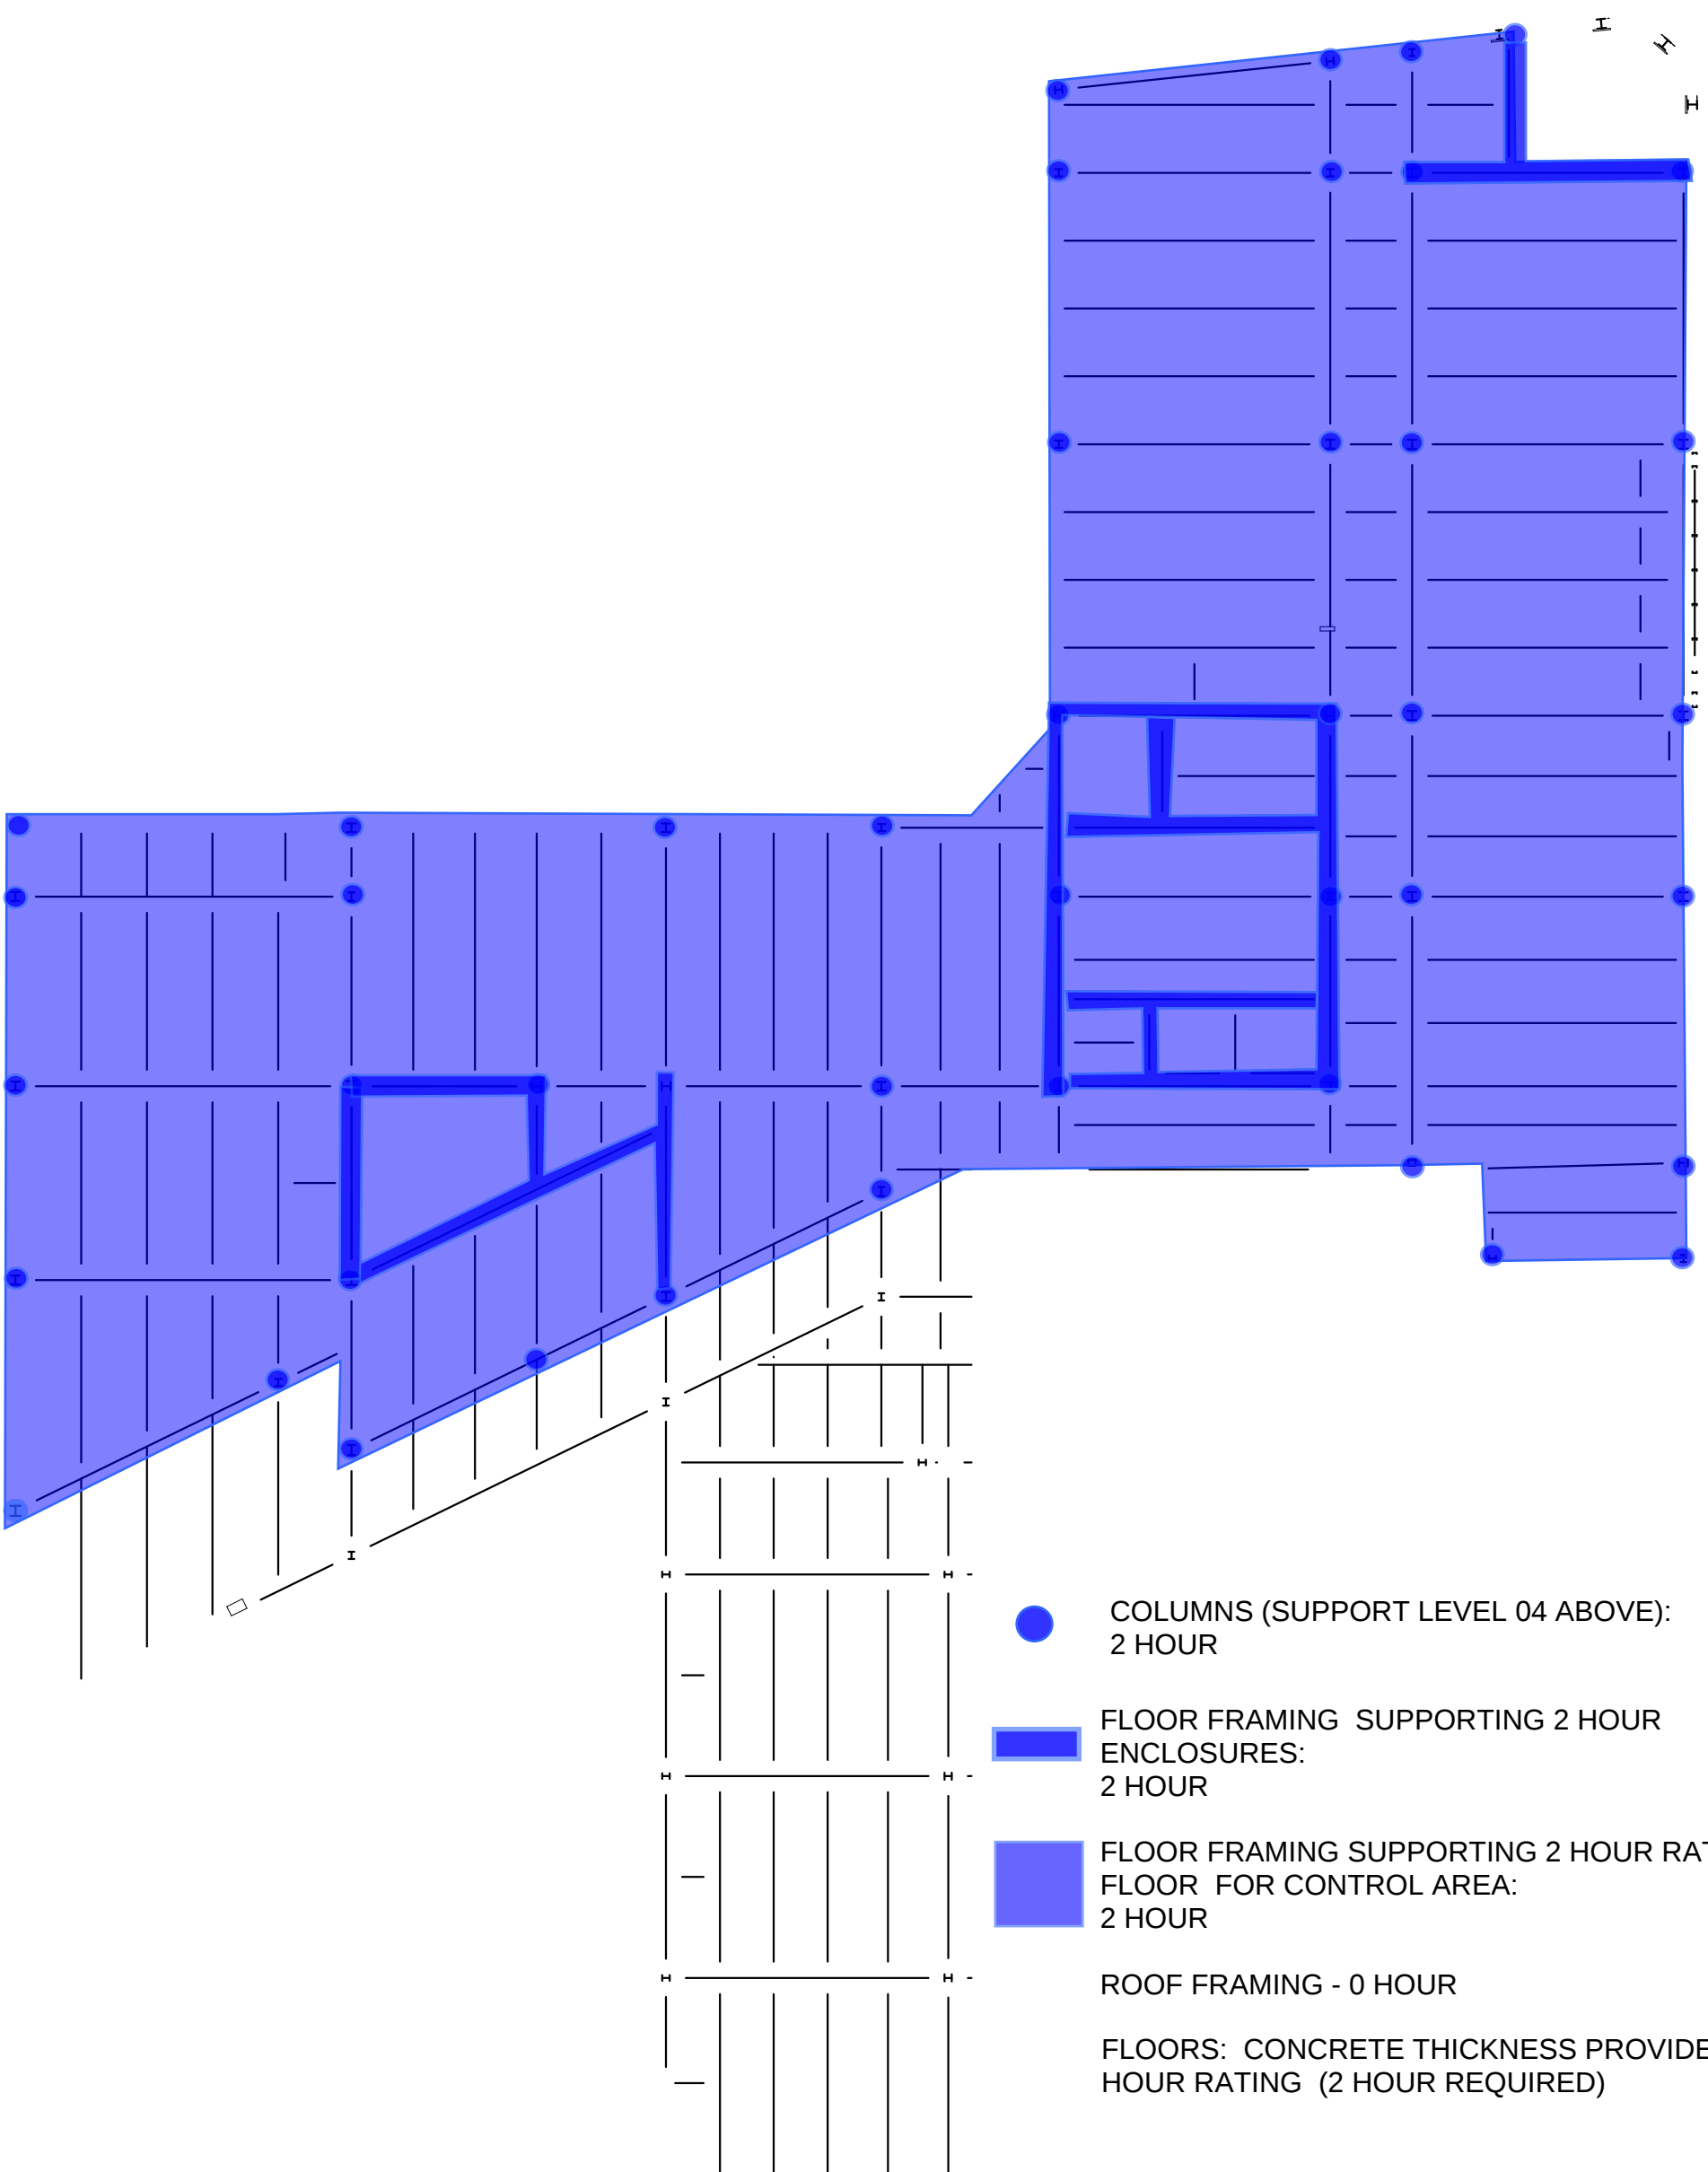

3 LEVEL 02 FIRE PROOFING
1" = 20'-0"

COLUMNS (SUPPORT LEVEL 04 ABOVE):
2 HOUR

FLOOR FRAMING SUPPORTING 2 HOUR
ENCLOSURES:
2 HOUR

FLOOR FRAMING SUPPORTING 2 HOUR RATED
FLOOR FOR CONTROL AREA:
2 HOUR

ROOF FRAMING - 0 HOUR

FLOORS: CONCRETE THICKNESS PROVIDES 2
HOUR RATING (2 HOUR REQUIRED)



2 LEVEL 01 FIRE PROOFING
1" = 20'-0"

COLUMNS (SUPPORT LEVEL 04 ABOVE):
2 HOUR


FLOOR FRAMING SUPPORTING 2 HOUR
RATED ENCLOSURES:
2 HOUR

FLOOR FRAMING SUPPORTING 2 HOUR RATED
FLOOR FOR CONTROL AREA:
2 HOUR


FLOOR FRAMING SUPPORTING 1 HOUR RATED
ENCLOSURES: 1 HOUR

FLOORS: CONCRETE THICKNESS PROVIDES 2
HOUR RATING (2 HOUR REQUIRED)

CONCRETE WALLS AND COLUMNS PROVIDE 2
HOUR RATING

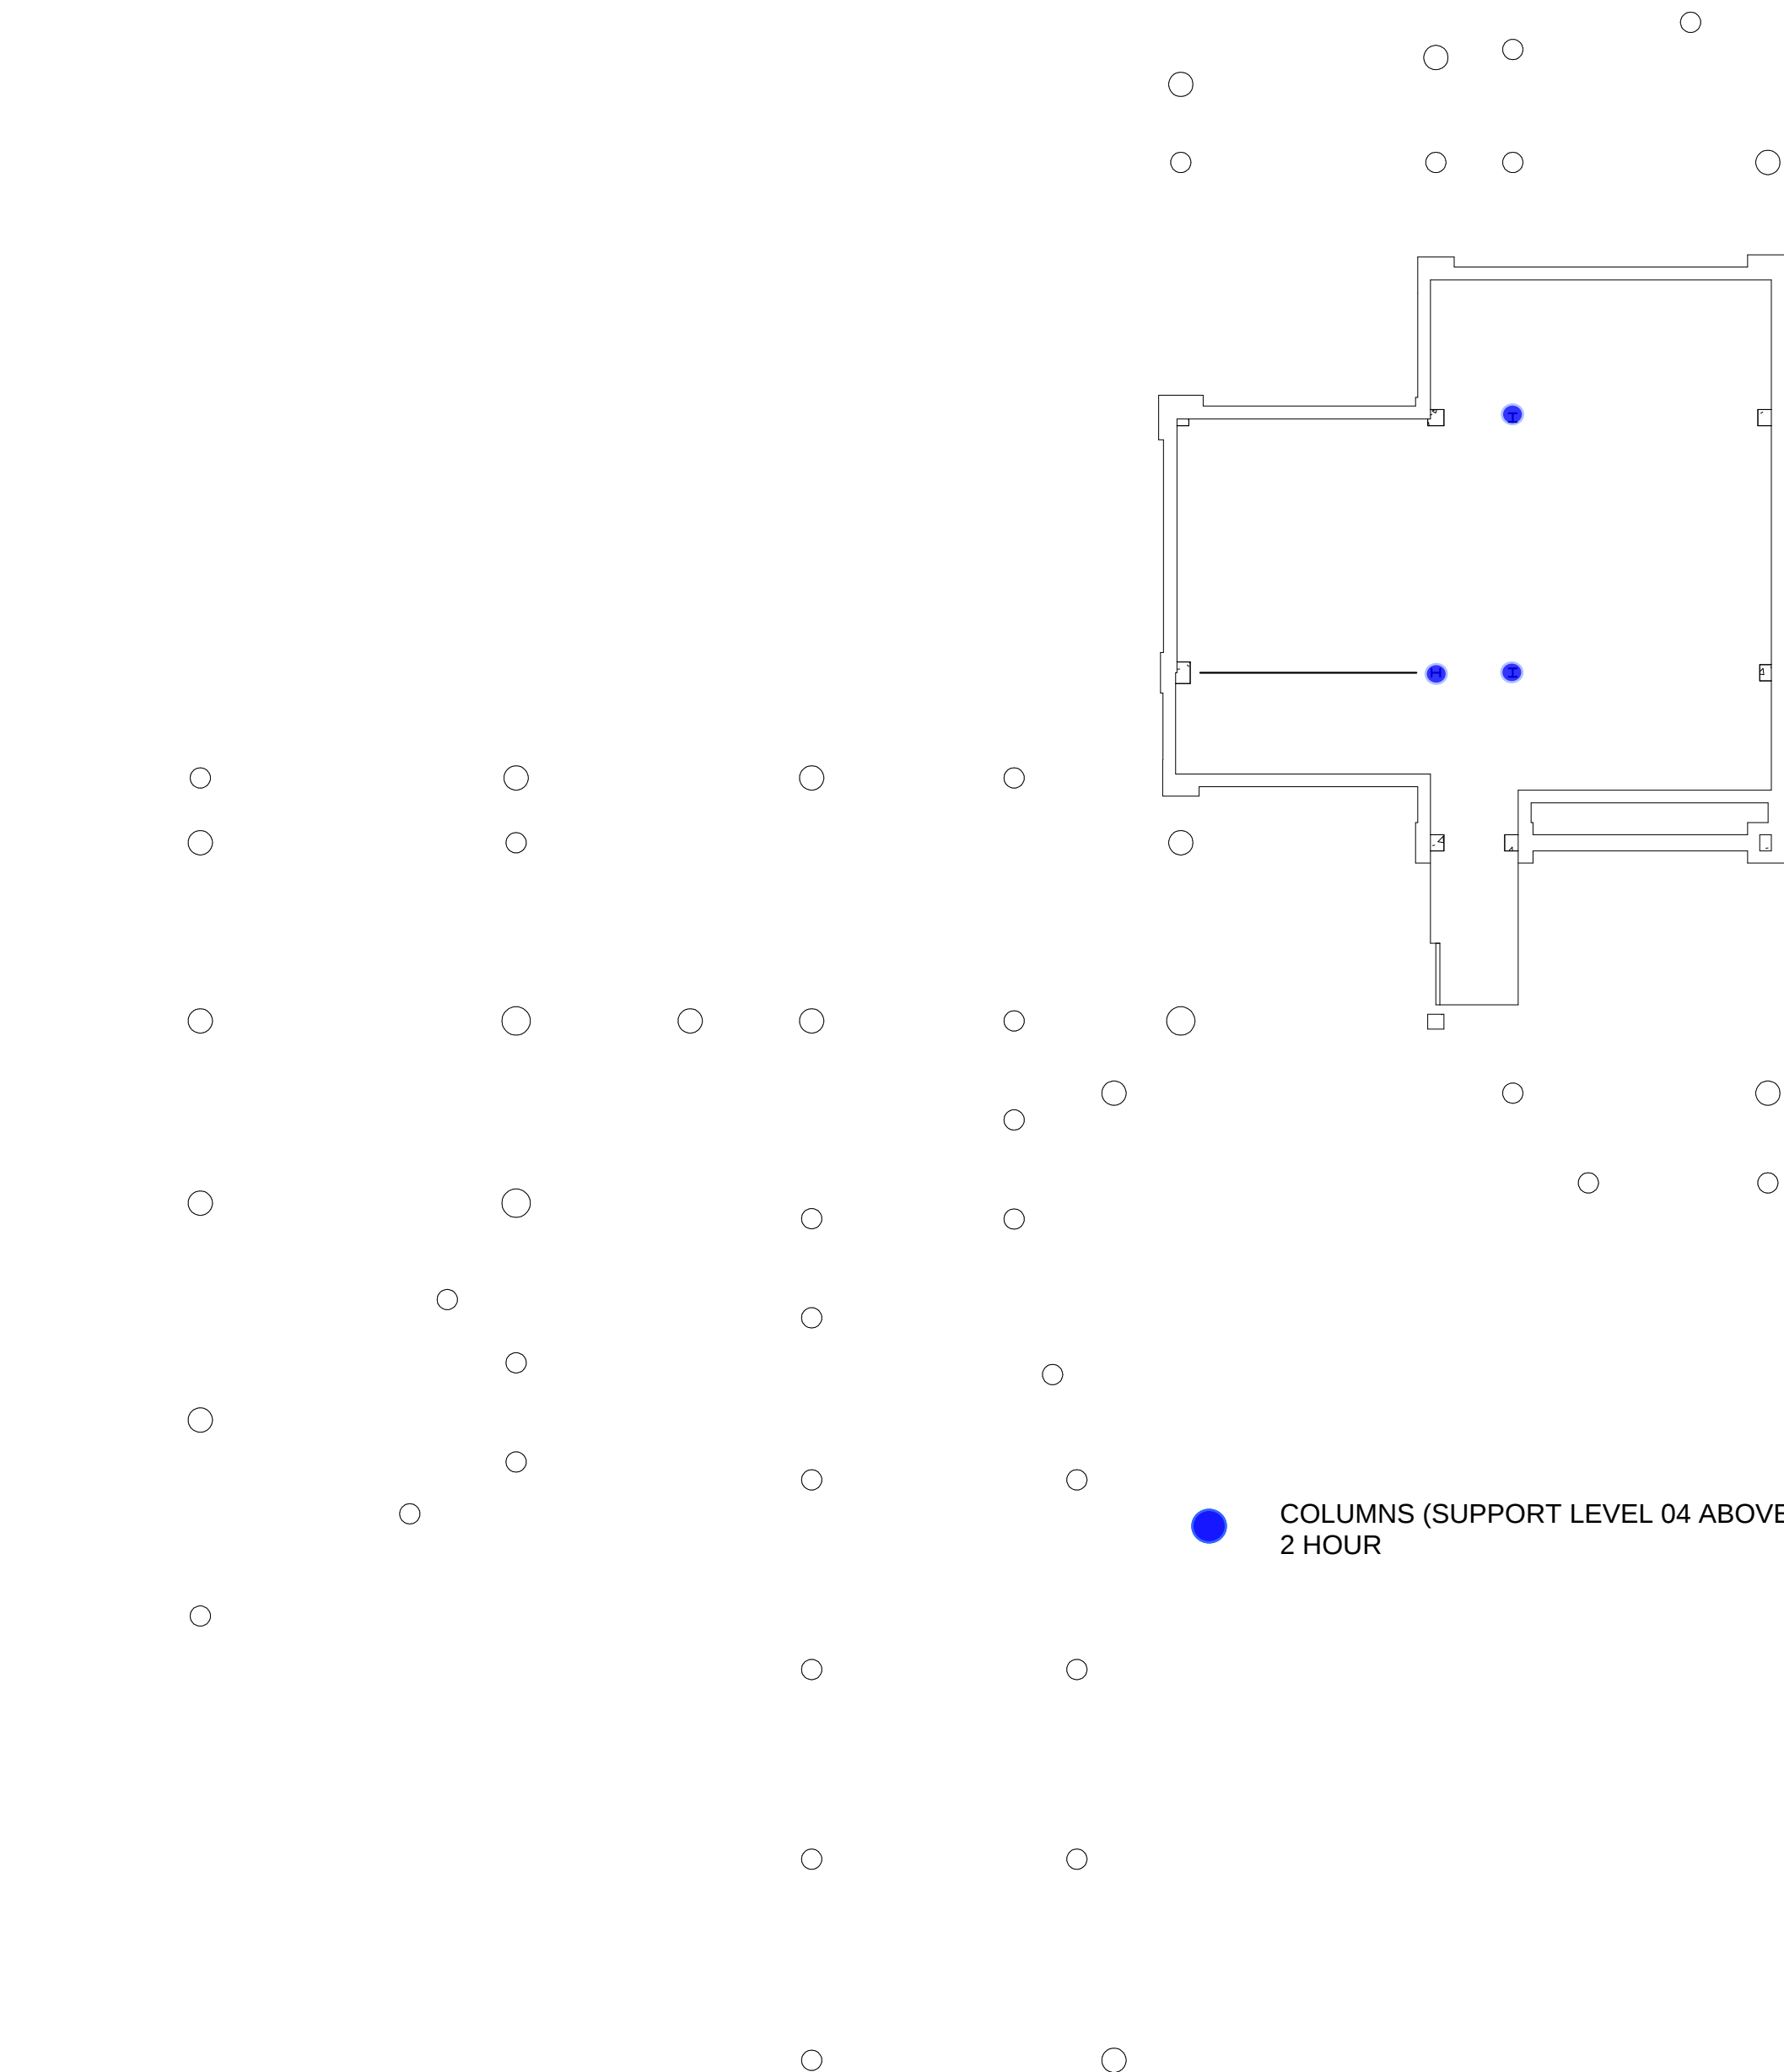

1 LEVEL 00 FIRE PROOFING
1" = 20'-0"

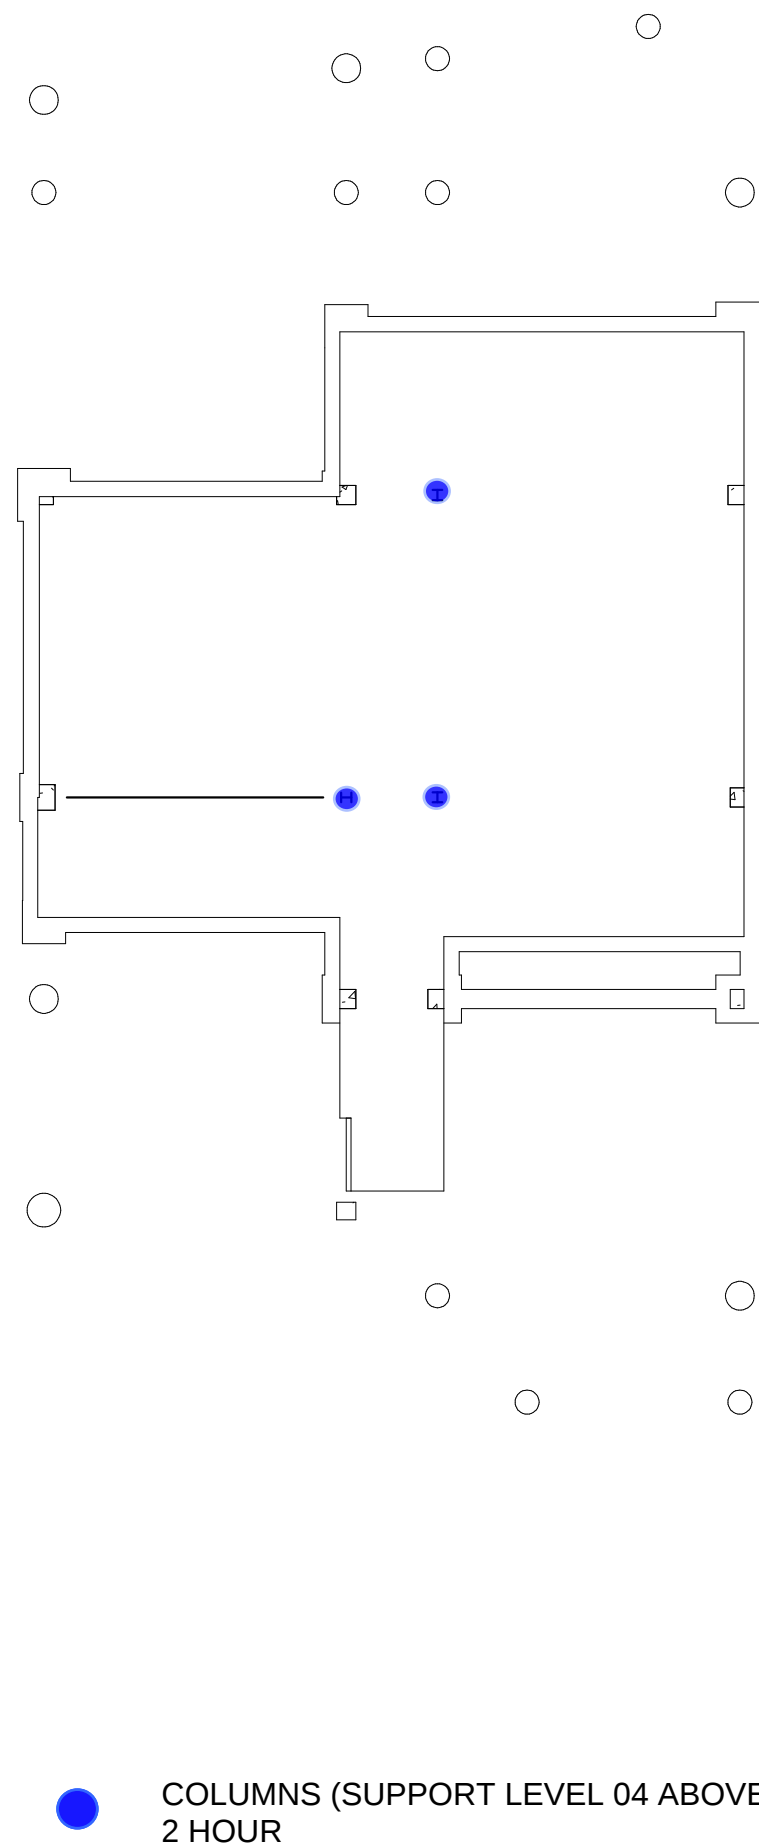

COLUMNS (SUPPORT LEVEL 04 ABOVE):
2 HOUR