




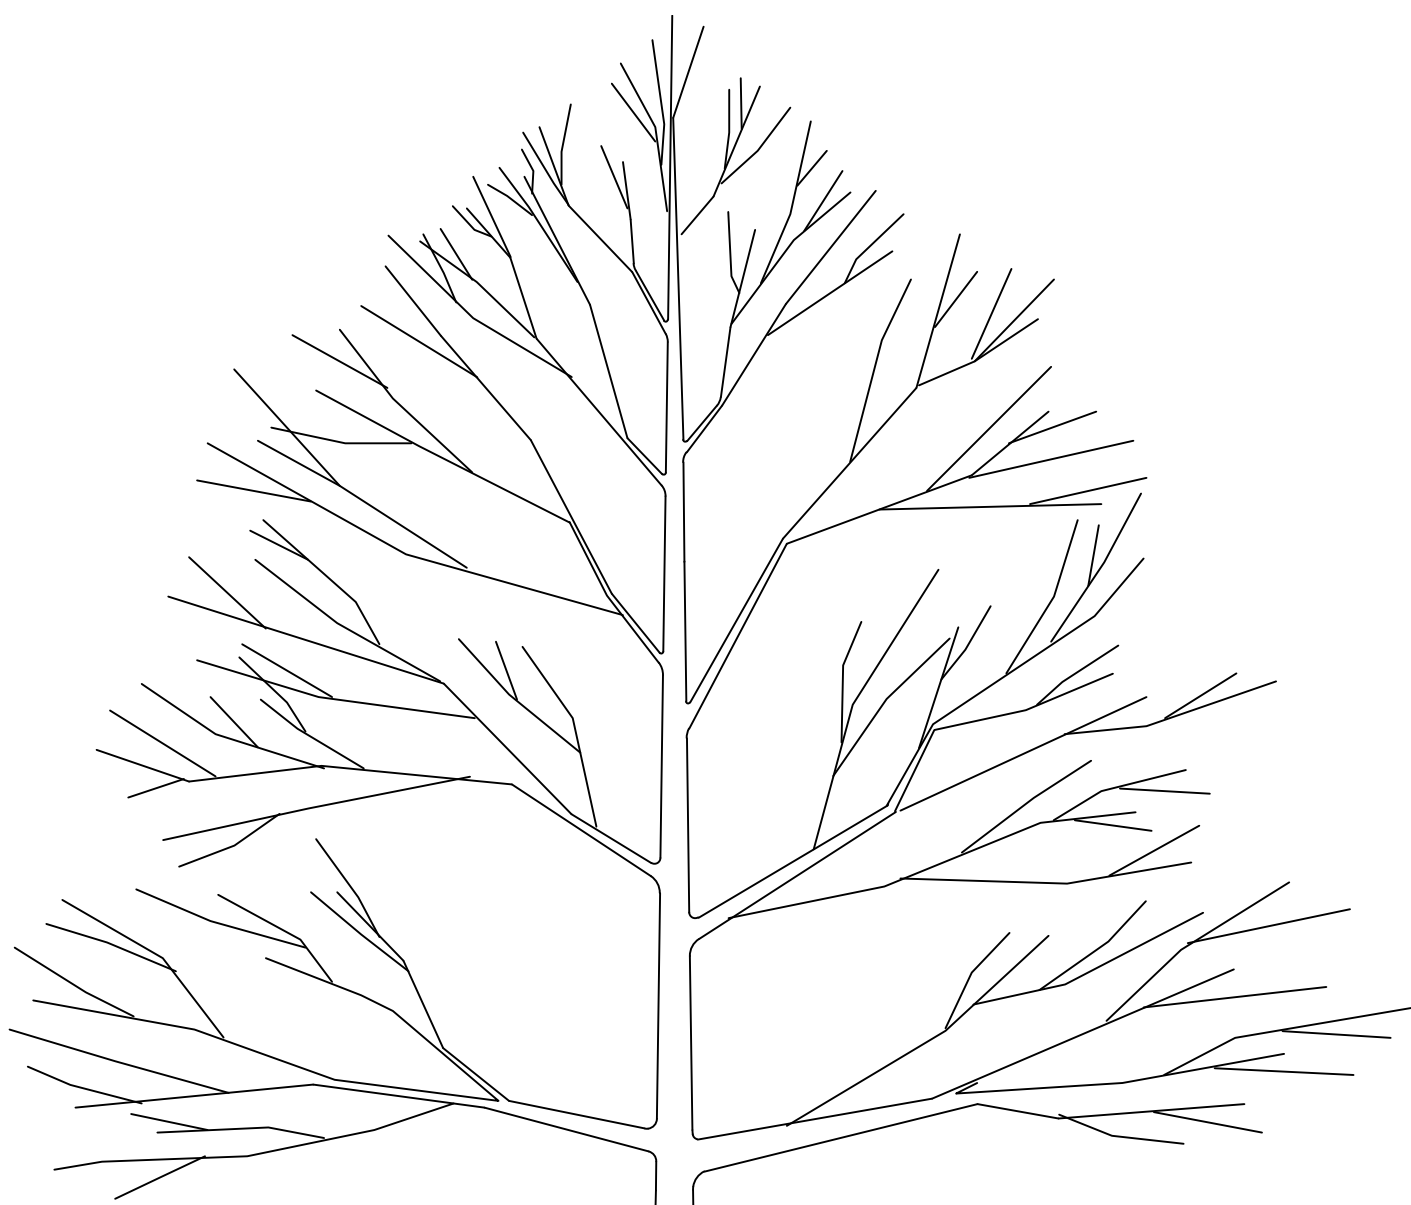





A TREE PLANTING ON SLOPE DETAIL
N.T.S.

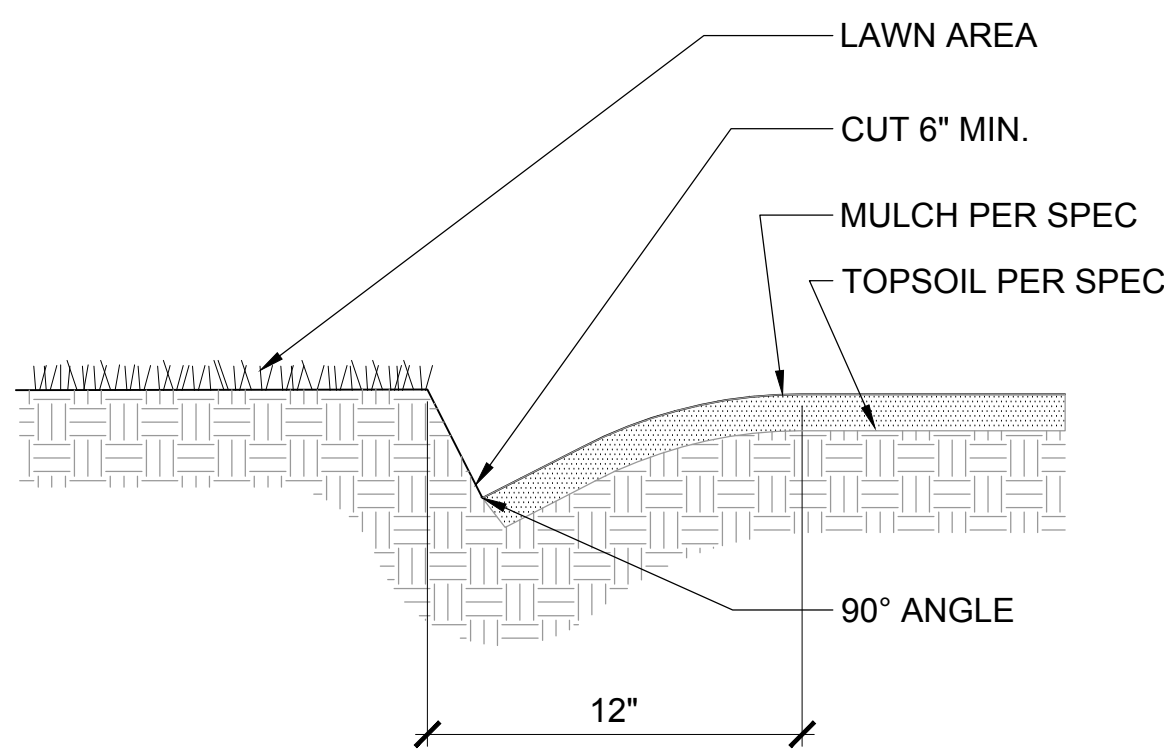

B SPADE CUT EDGE DETAIL
N.T.S.


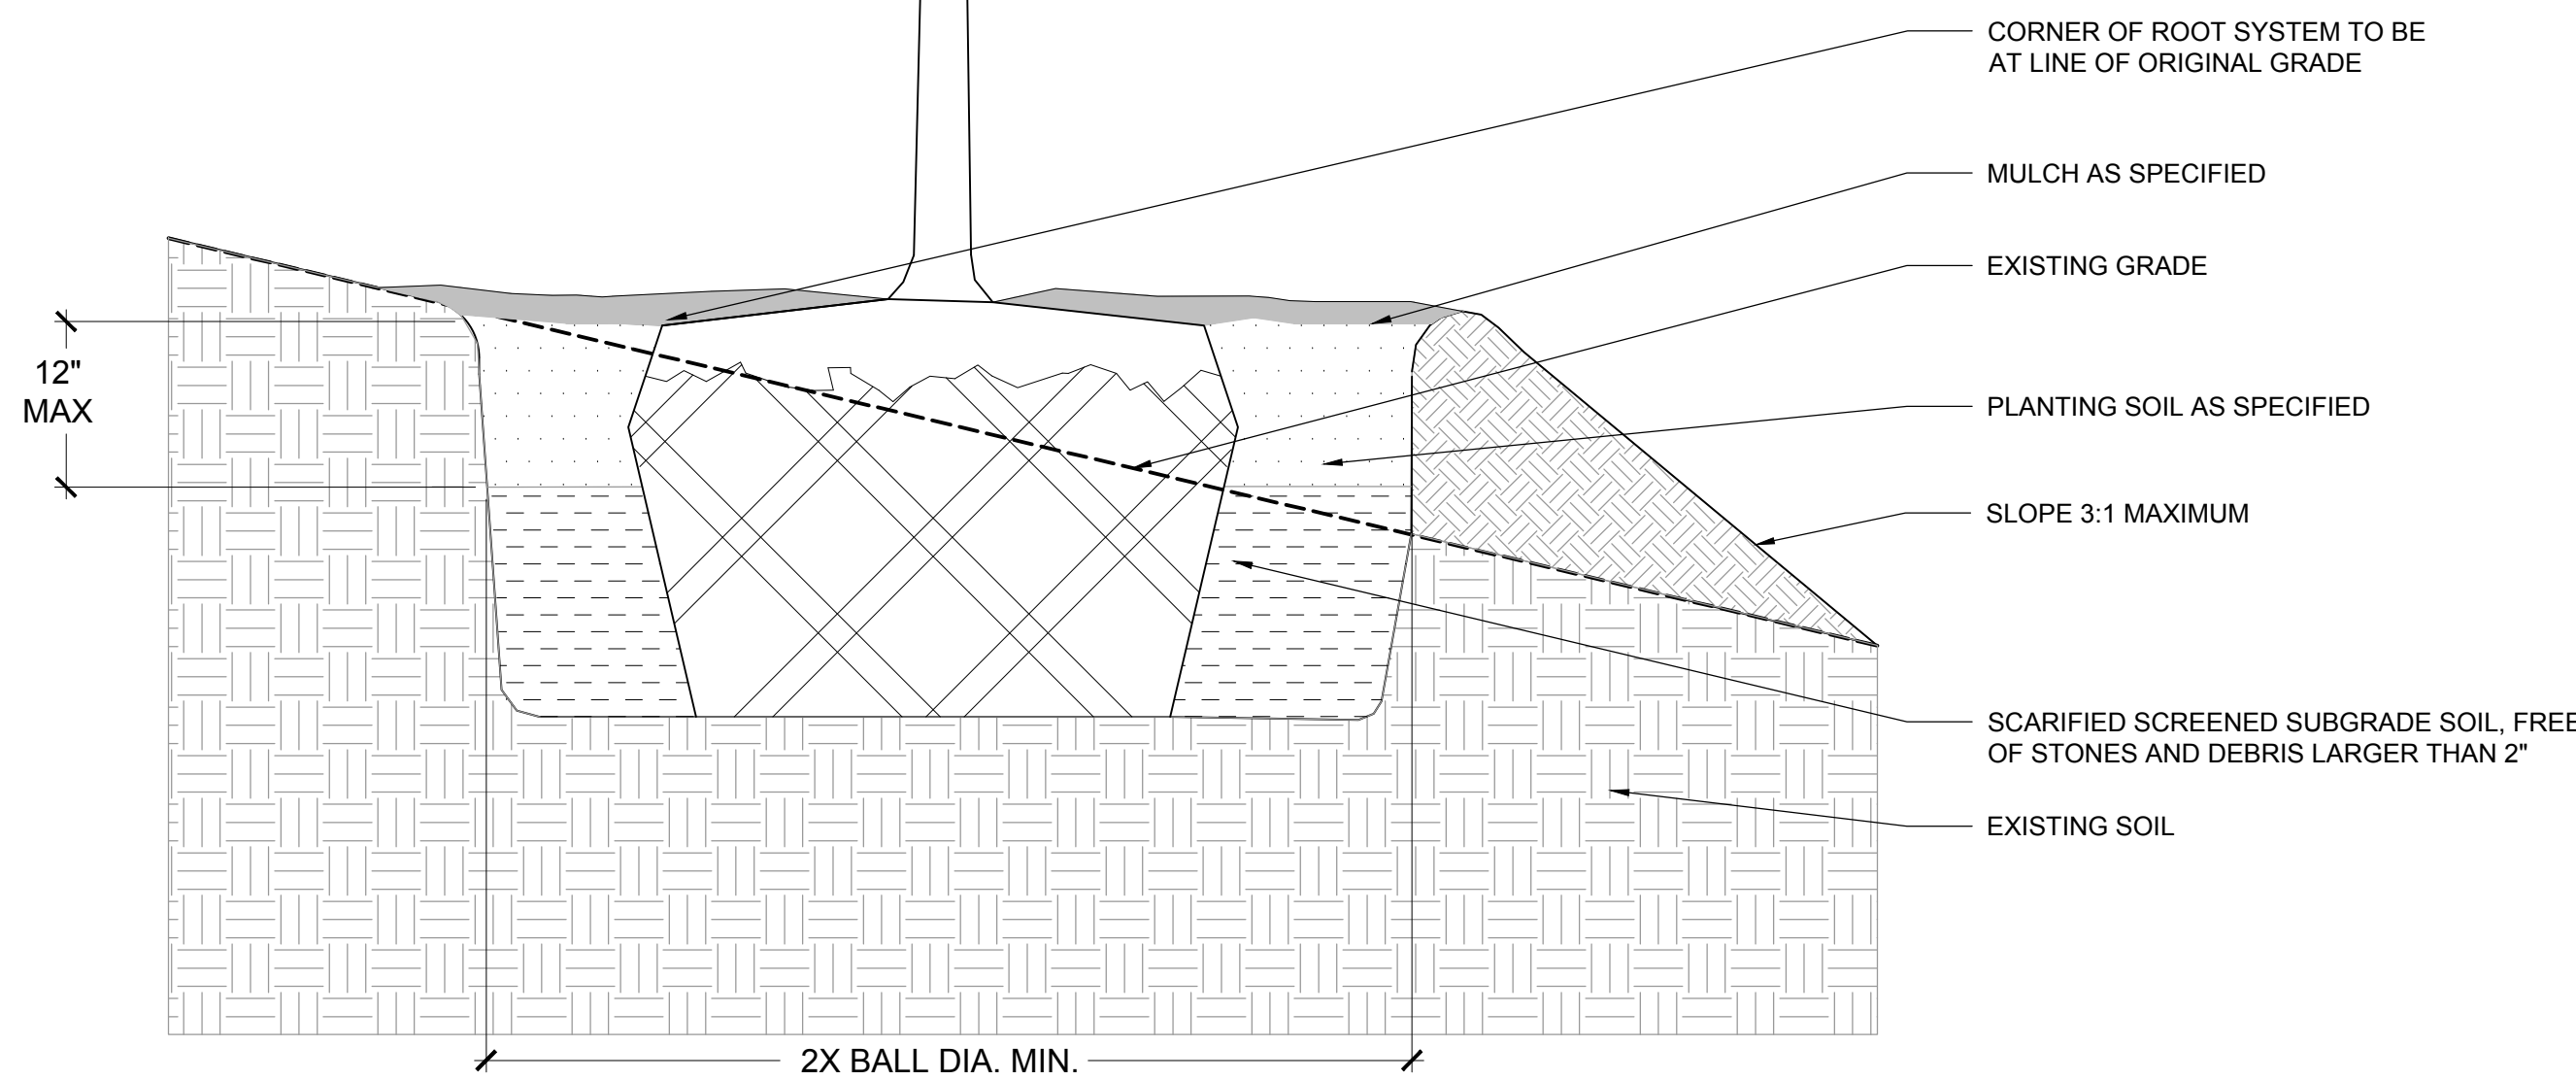


C BULB PLANTING
N.T.S.

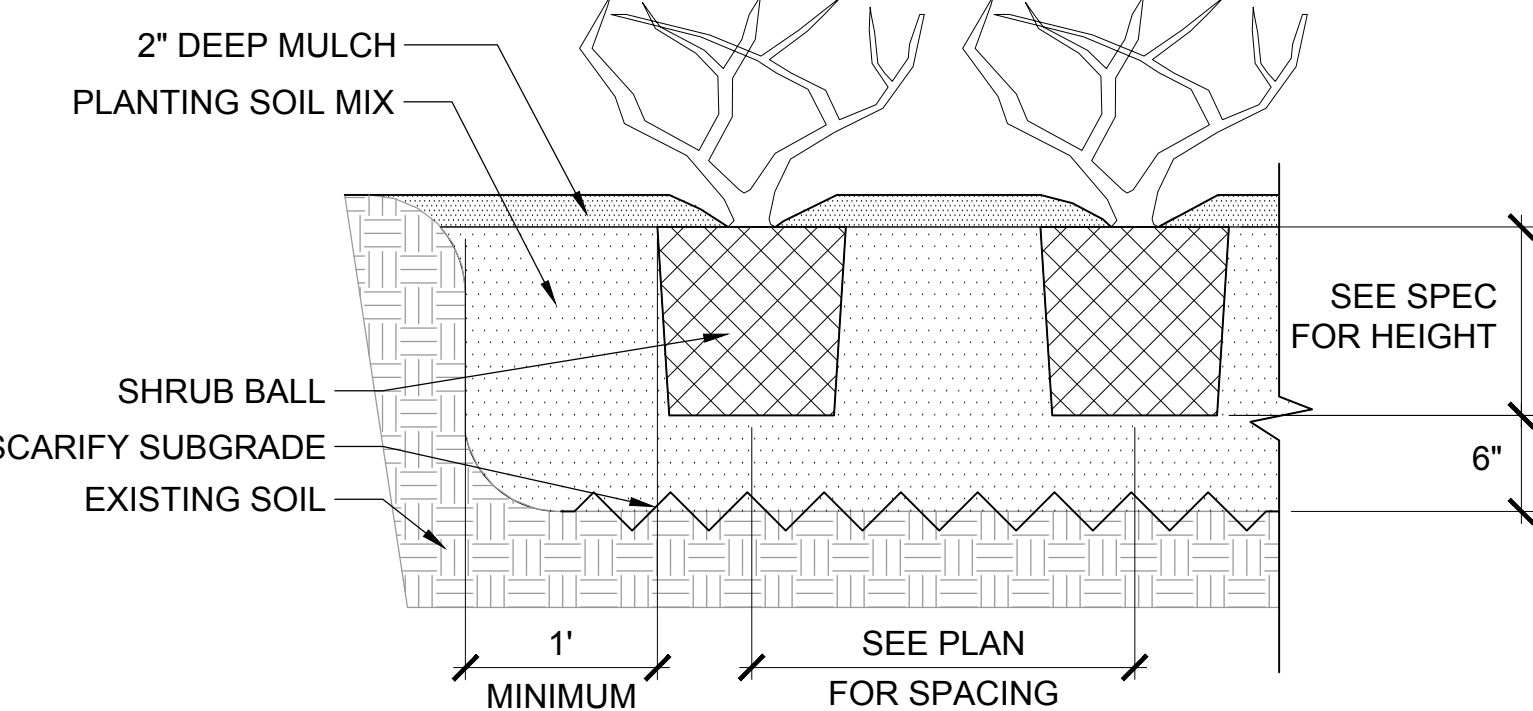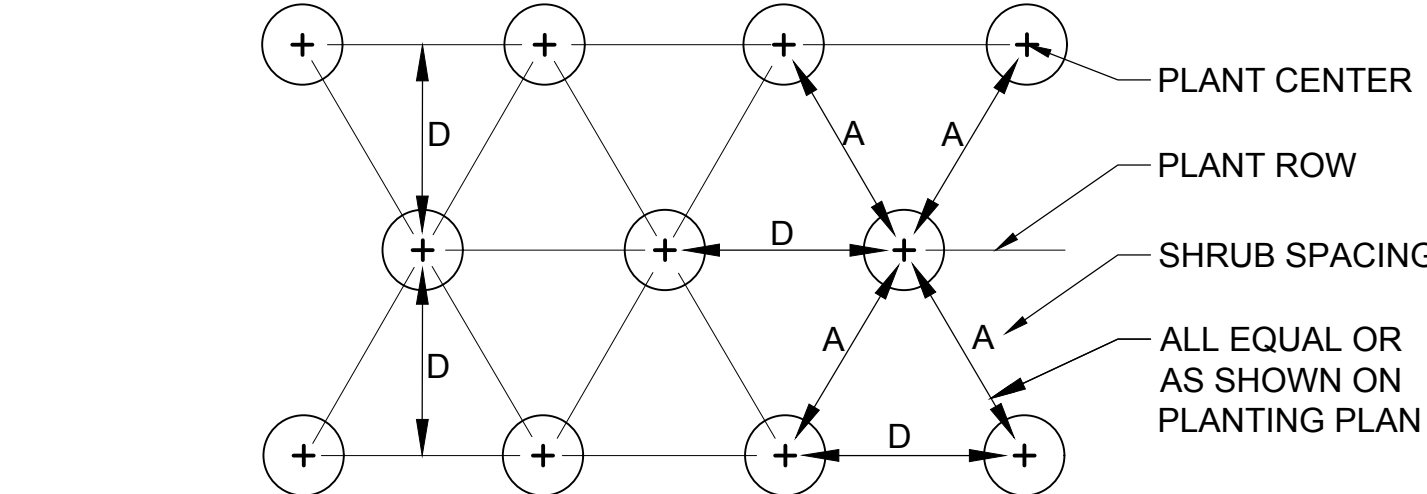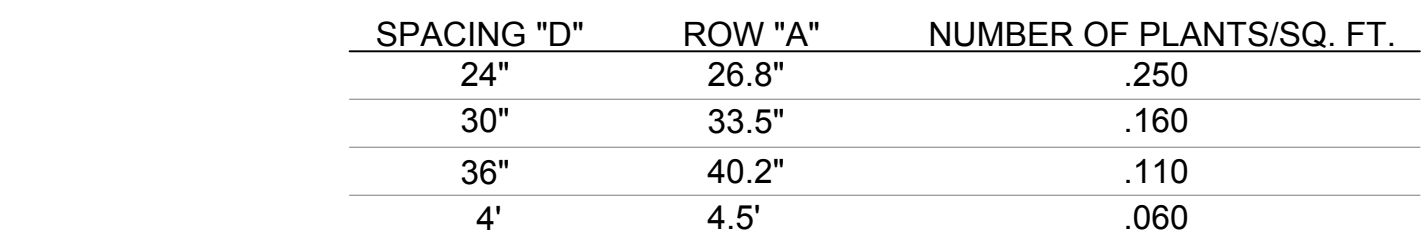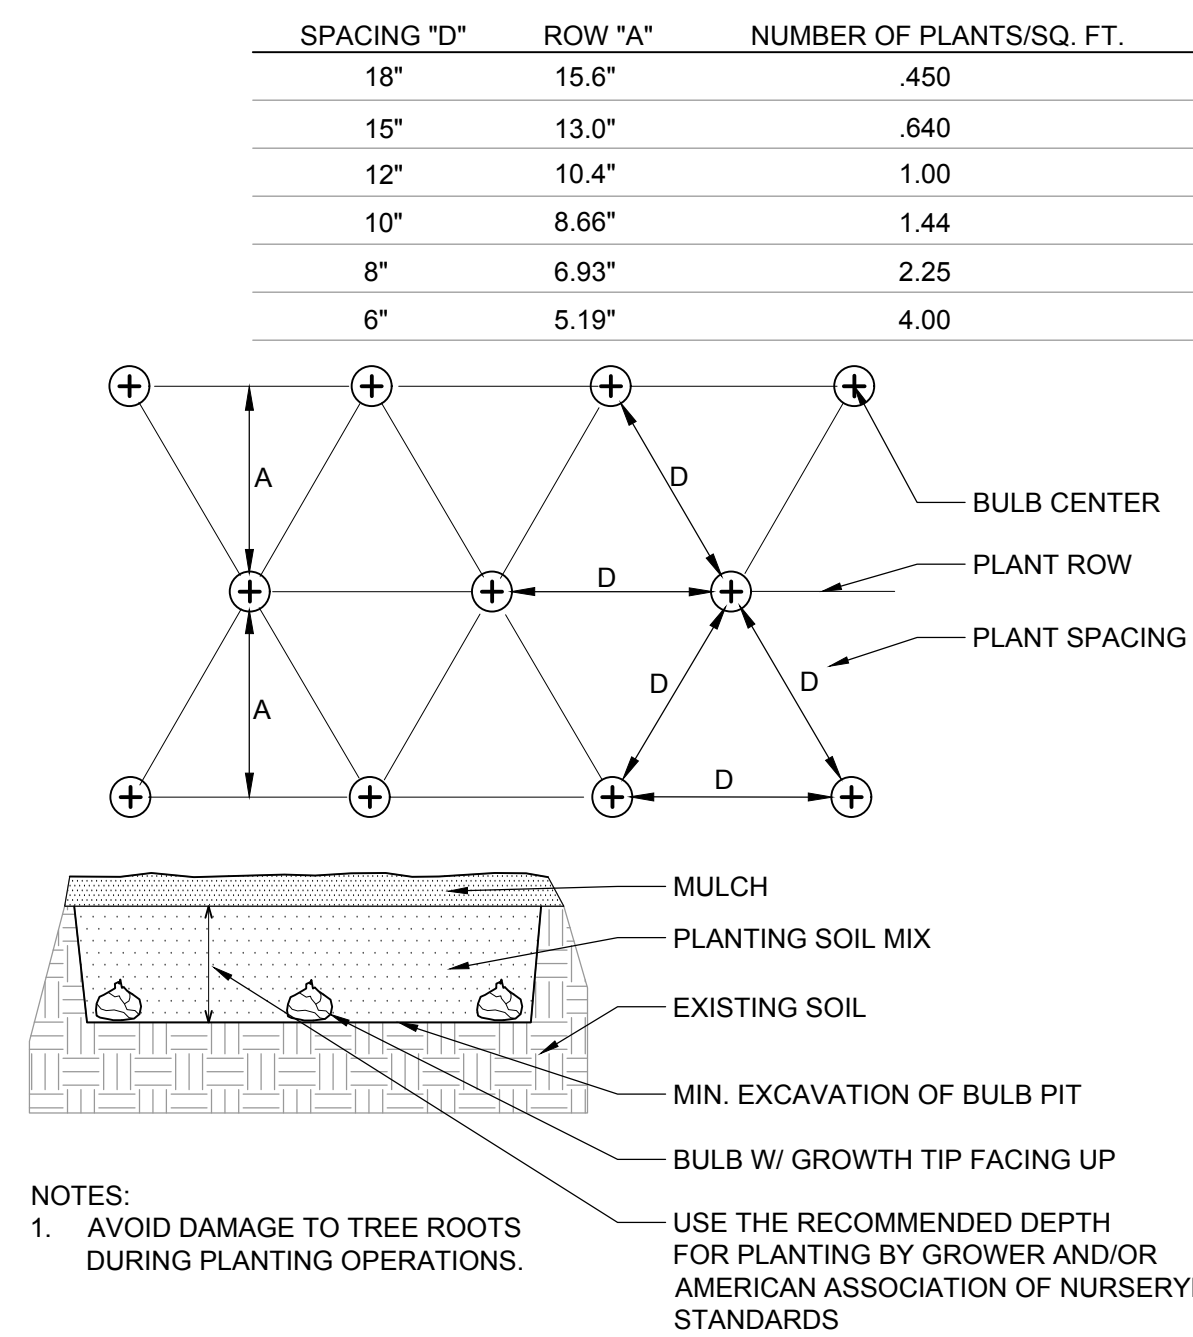

- NOTES:
- SHRUB SPACING SHALL BE AS NOTED IN PLANTING SCHEDULE.
 - IF SHRUBS ARE B&B, ROPES AT TOP OF BALL SHALL BE CUT. REMOVE TOP $\frac{1}{3}$ OF BURLAP. NON-BIODEGRADABLE MATERIAL SHALL BE COMPLETELY REMOVED.

E SHRUB PLANTING
N.T.S.

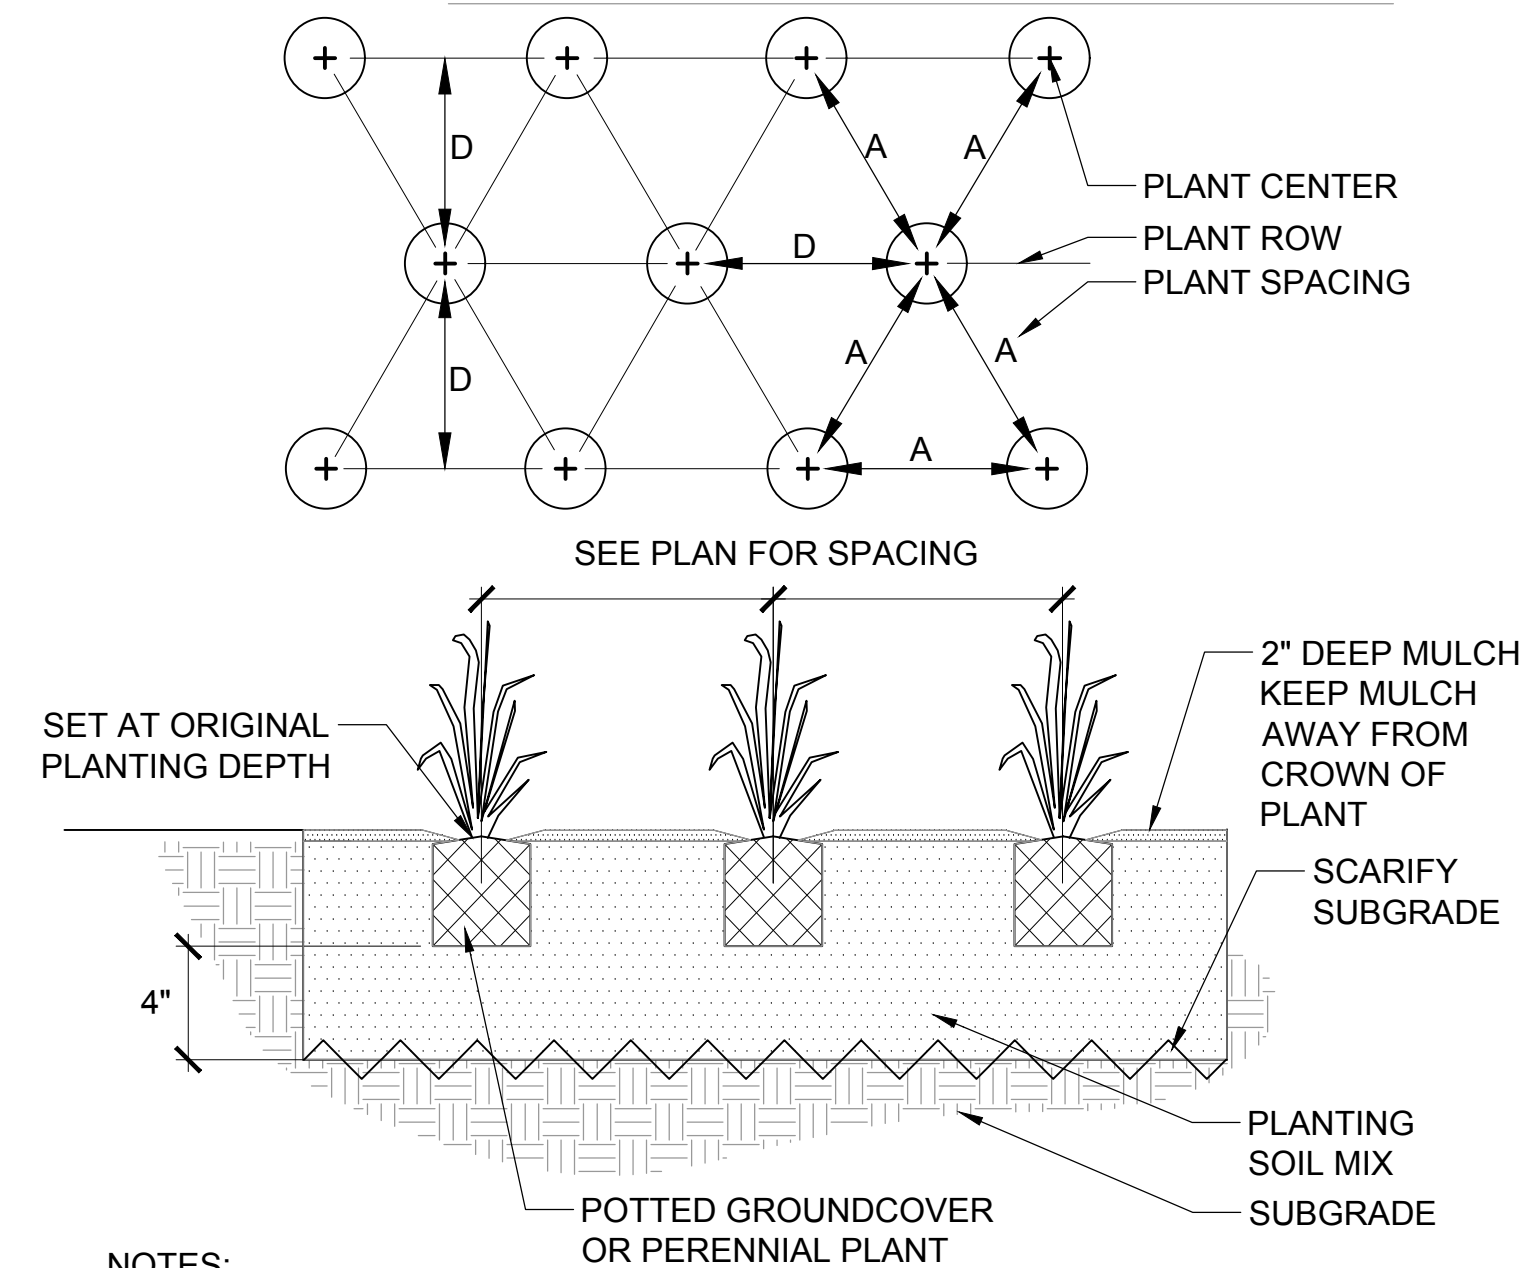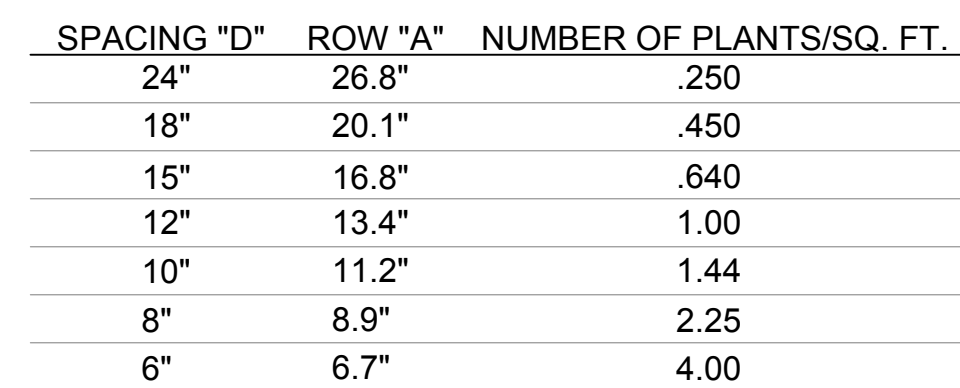


- NOTES:
- REMOVE SPENT FLOWERS PRIOR TO PLANTING.
 - LOOSEN ROOT MASS AT BOTTOM OF ROOT BALL.
 - TOP OF ROOT BALL STRIPPED OF $\frac{1}{2}$ " SURFACE GROWING MEDIA AND COVERED WITH $\frac{1}{2}$ " LANDSCAPE BED MIX PLUS SURFACE MULCH.
 - GROUND COVER SPACING SHALL BE AS NOTED IN PLANTING SCHEDULE.

G GROUND COVER/PERENNIAL PLANTING
N.T.S.

MSD P# 28874-01 MSD BASE MAP 23K2

WEBSTER UNIVERSITY ISB SCHEDULE						
TREES	QTY	BOTANICAL NAME	COMMON NAME	SPACING	SIZE	COMMENTS
AS	3	Acer miyabei 'State Street'	Miyabei Maple	As Shown	3"Cal	Per Details, B&B, 6" Clear Trunk Ht.
BL	7	Betula nigra 'Little King' TM	Fox Valley Birch	As Shown	1.5"Cal	Multi-stem; B&B; 3-5 Trunks
CF	2	Cornus florida	Eastern Dogwood	As Shown	2"Cal	Per Details, B&B
CK	5	Cladrastis kentukea	American Yellowwood	As Shown	3"Cal	Per Details, B&B
GD	5	Gymnocladus dioica 'Espresso'	Kentucky Coffeetree	As Shown	3"Cal	Per Details, B&B
NW	7	Nyssa sylvatica 'Wildfire'	Black Gum	As Shown	2.5"Cal	Per Details, B&B
PE	3	Platanus x acerifolia 'Exclamation' TM	Exclamation London Plane Tree	As Shown	3"Cal	Per Details, B&B
TS	8	Taxodium distichum 'Shawnee Brave' TM	Bald Cypress	As Shown	12' Ht.	Per Details, B&B
SHRUBS	QTY	BOTANICAL NAME	COMMON NAME	SPACING	SIZE	COMMENTS
BG	134	Buxus x 'Green Mound'	Green Mound Boxwood	As Shown	#5	Per Details, Cont.
JT	48	Juniperus virginiana 'Taylor'	Taylor Eastern Redcedar	4' O.C.	6' Ht.	Per Details, Cont.
PERENNIALS / GRASSES	QTY	BOTANICAL NAME	COMMON NAME	SPACING	SIZE	COMMENTS
AG	142	Allium 'Persian Blue'	Persian Blue Giant Allium	36" O.C.	Bulb	Per Details, Bulb
BB	568	Bouteloua gracilis 'Blonde Ambition'	Blue Grama	18" O.C.	#1	Per Details, Cont.
CA	3,845	Carex amphibola	Creek Sedge	15" O.C.	#1	Per Details, Cont.
CG	1,229	Carex grayi	Morning Star Sedge	15" O.C.	#1	Per Details, Cont.
CO	198	Conoclinium coelestinum	Wild Ageratum	15" O.C.	#1	Per Details, Cont.
CV	1,221	Carex vulpinoidea	Brown Fox Sedge	15" O.C.	#1	Per Details, Cont.
IV	264	Iris virginica	Blue Flag Iris	15" O.C.	#1	Per Details, Cont.
LB	318	Liriope muscari 'Big Blue'	Big Blue Lilyturf	12" O.C.	#1	Per Details, Cont.
LG	231	Lysimachia punctata	Garden Loosetrife	15" O.C.	#1	Per Details, Cont.
MS	192	Matteuccia struthiopteris	Ostrich Fern	24" O.C.	#1	Per Details, Cont.
PC	516	Panicum virgatum 'Cape Breeze'	Switch Grass	24" O.C.	#1	Per Details, Cont.
ZA	264	Zizia aurea	Golden Alexander	15" O.C.	#1	Per Details, Cont.
GROUND COVERS	QTY	BOTANICAL NAME	COMMON NAME	TYPE	-	COMMENTS
	15,684 sf	Turf Sod	Drought Tolerant Fescue Blend	Sod		Per Specifications; 3 Improved Cultivars, Min.

F TREE PLANTING DETAIL
N.T.S.

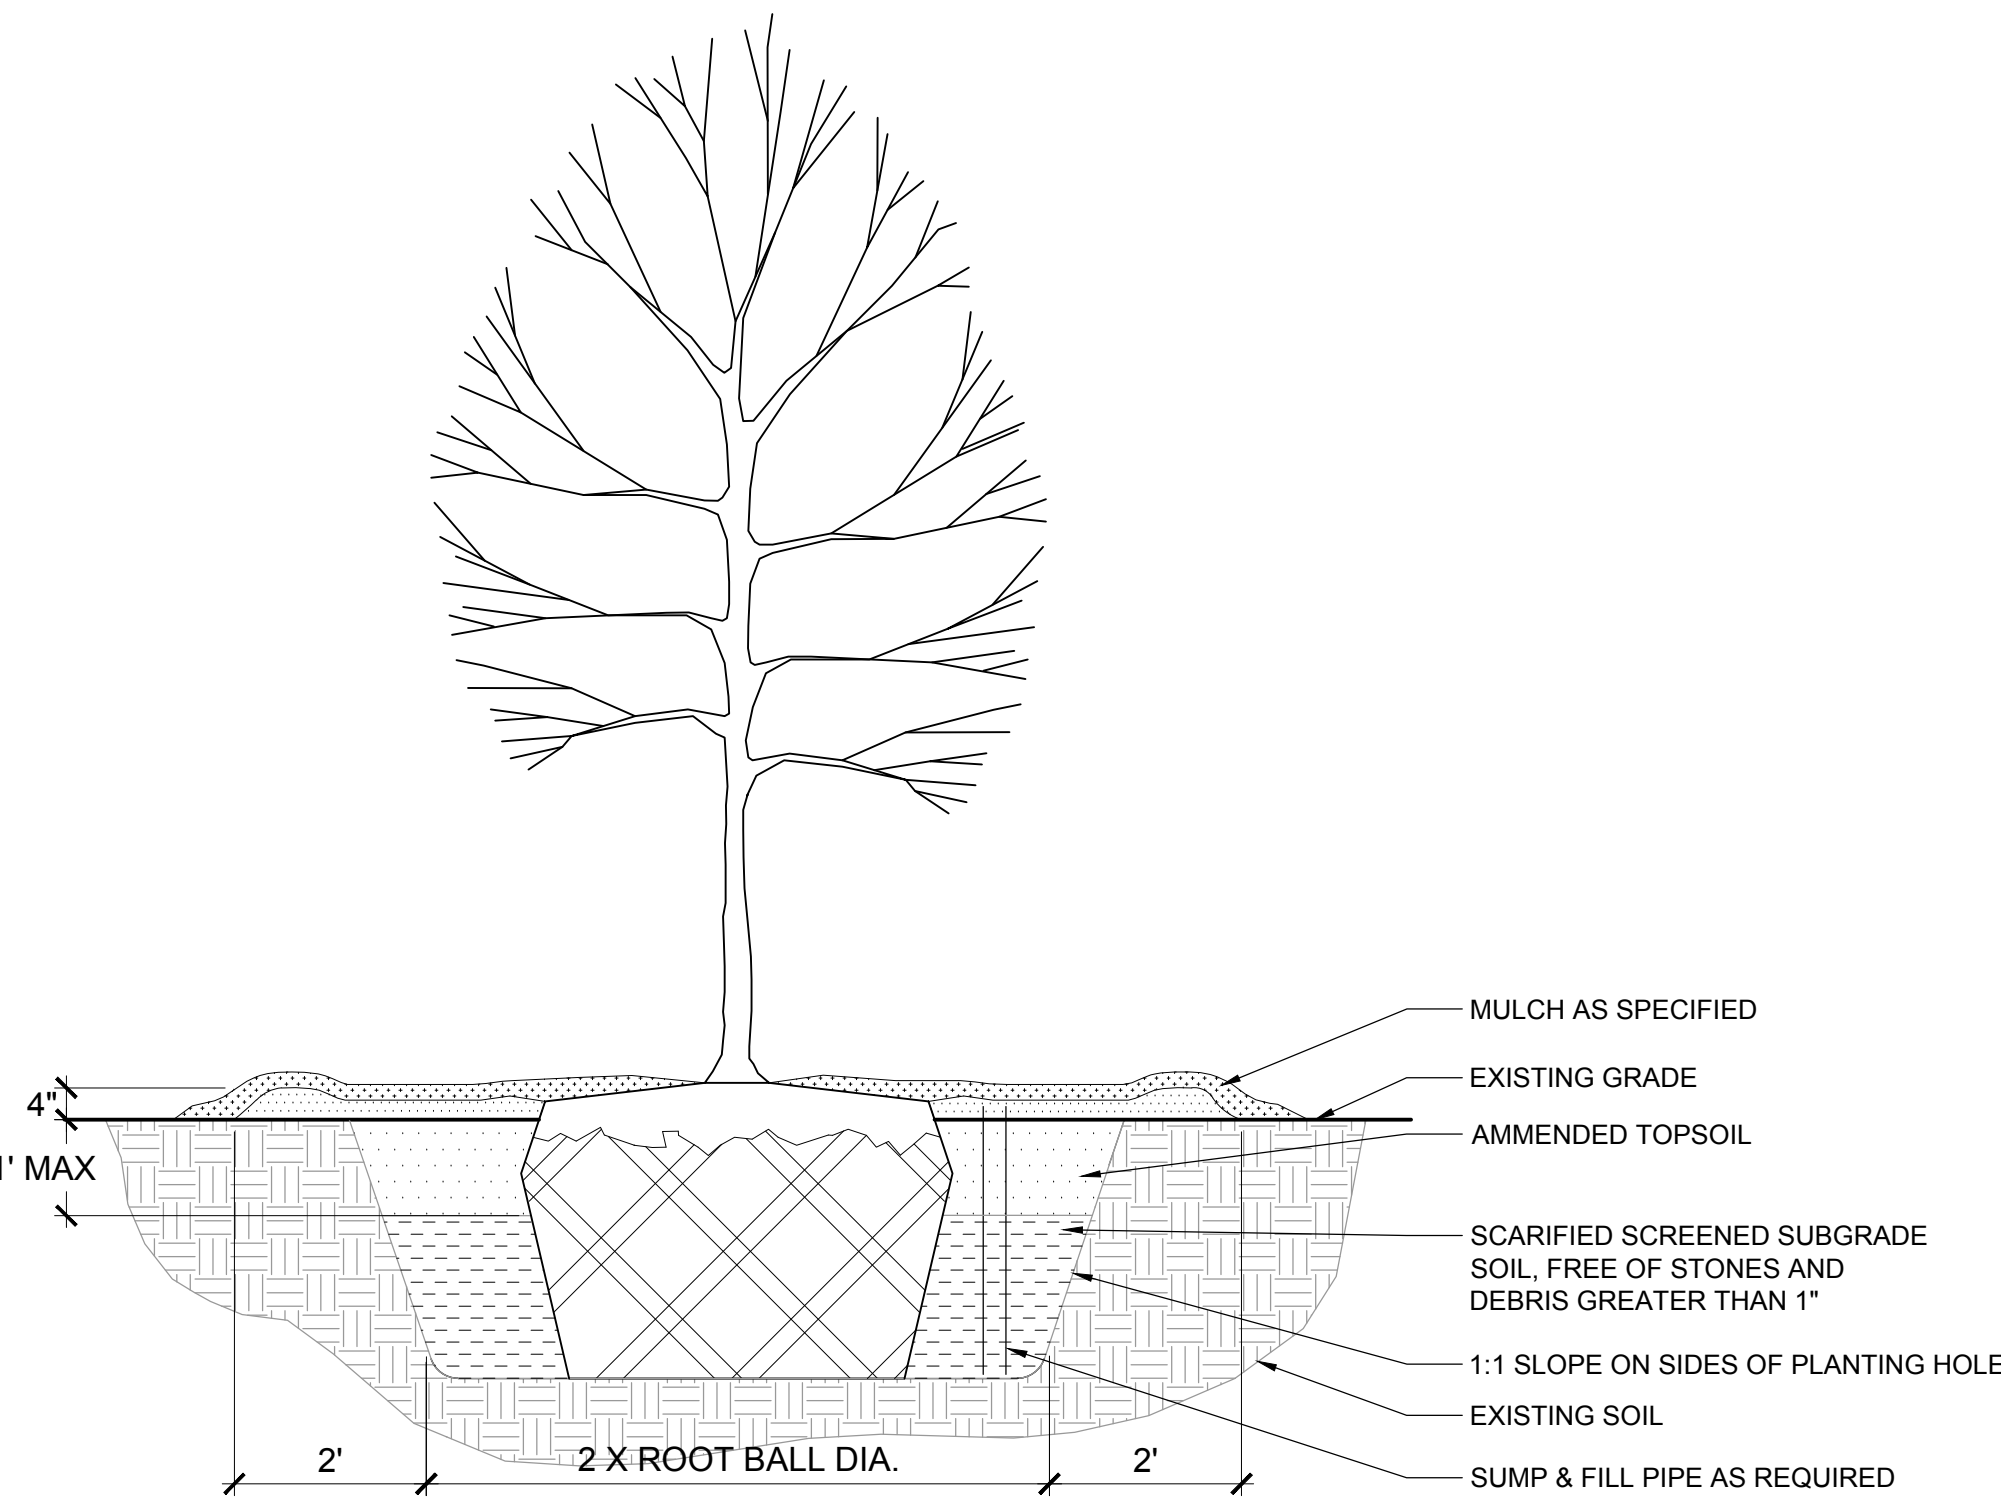

G GROUND COVER/PERENNIAL PLANTING
N.T.S.