




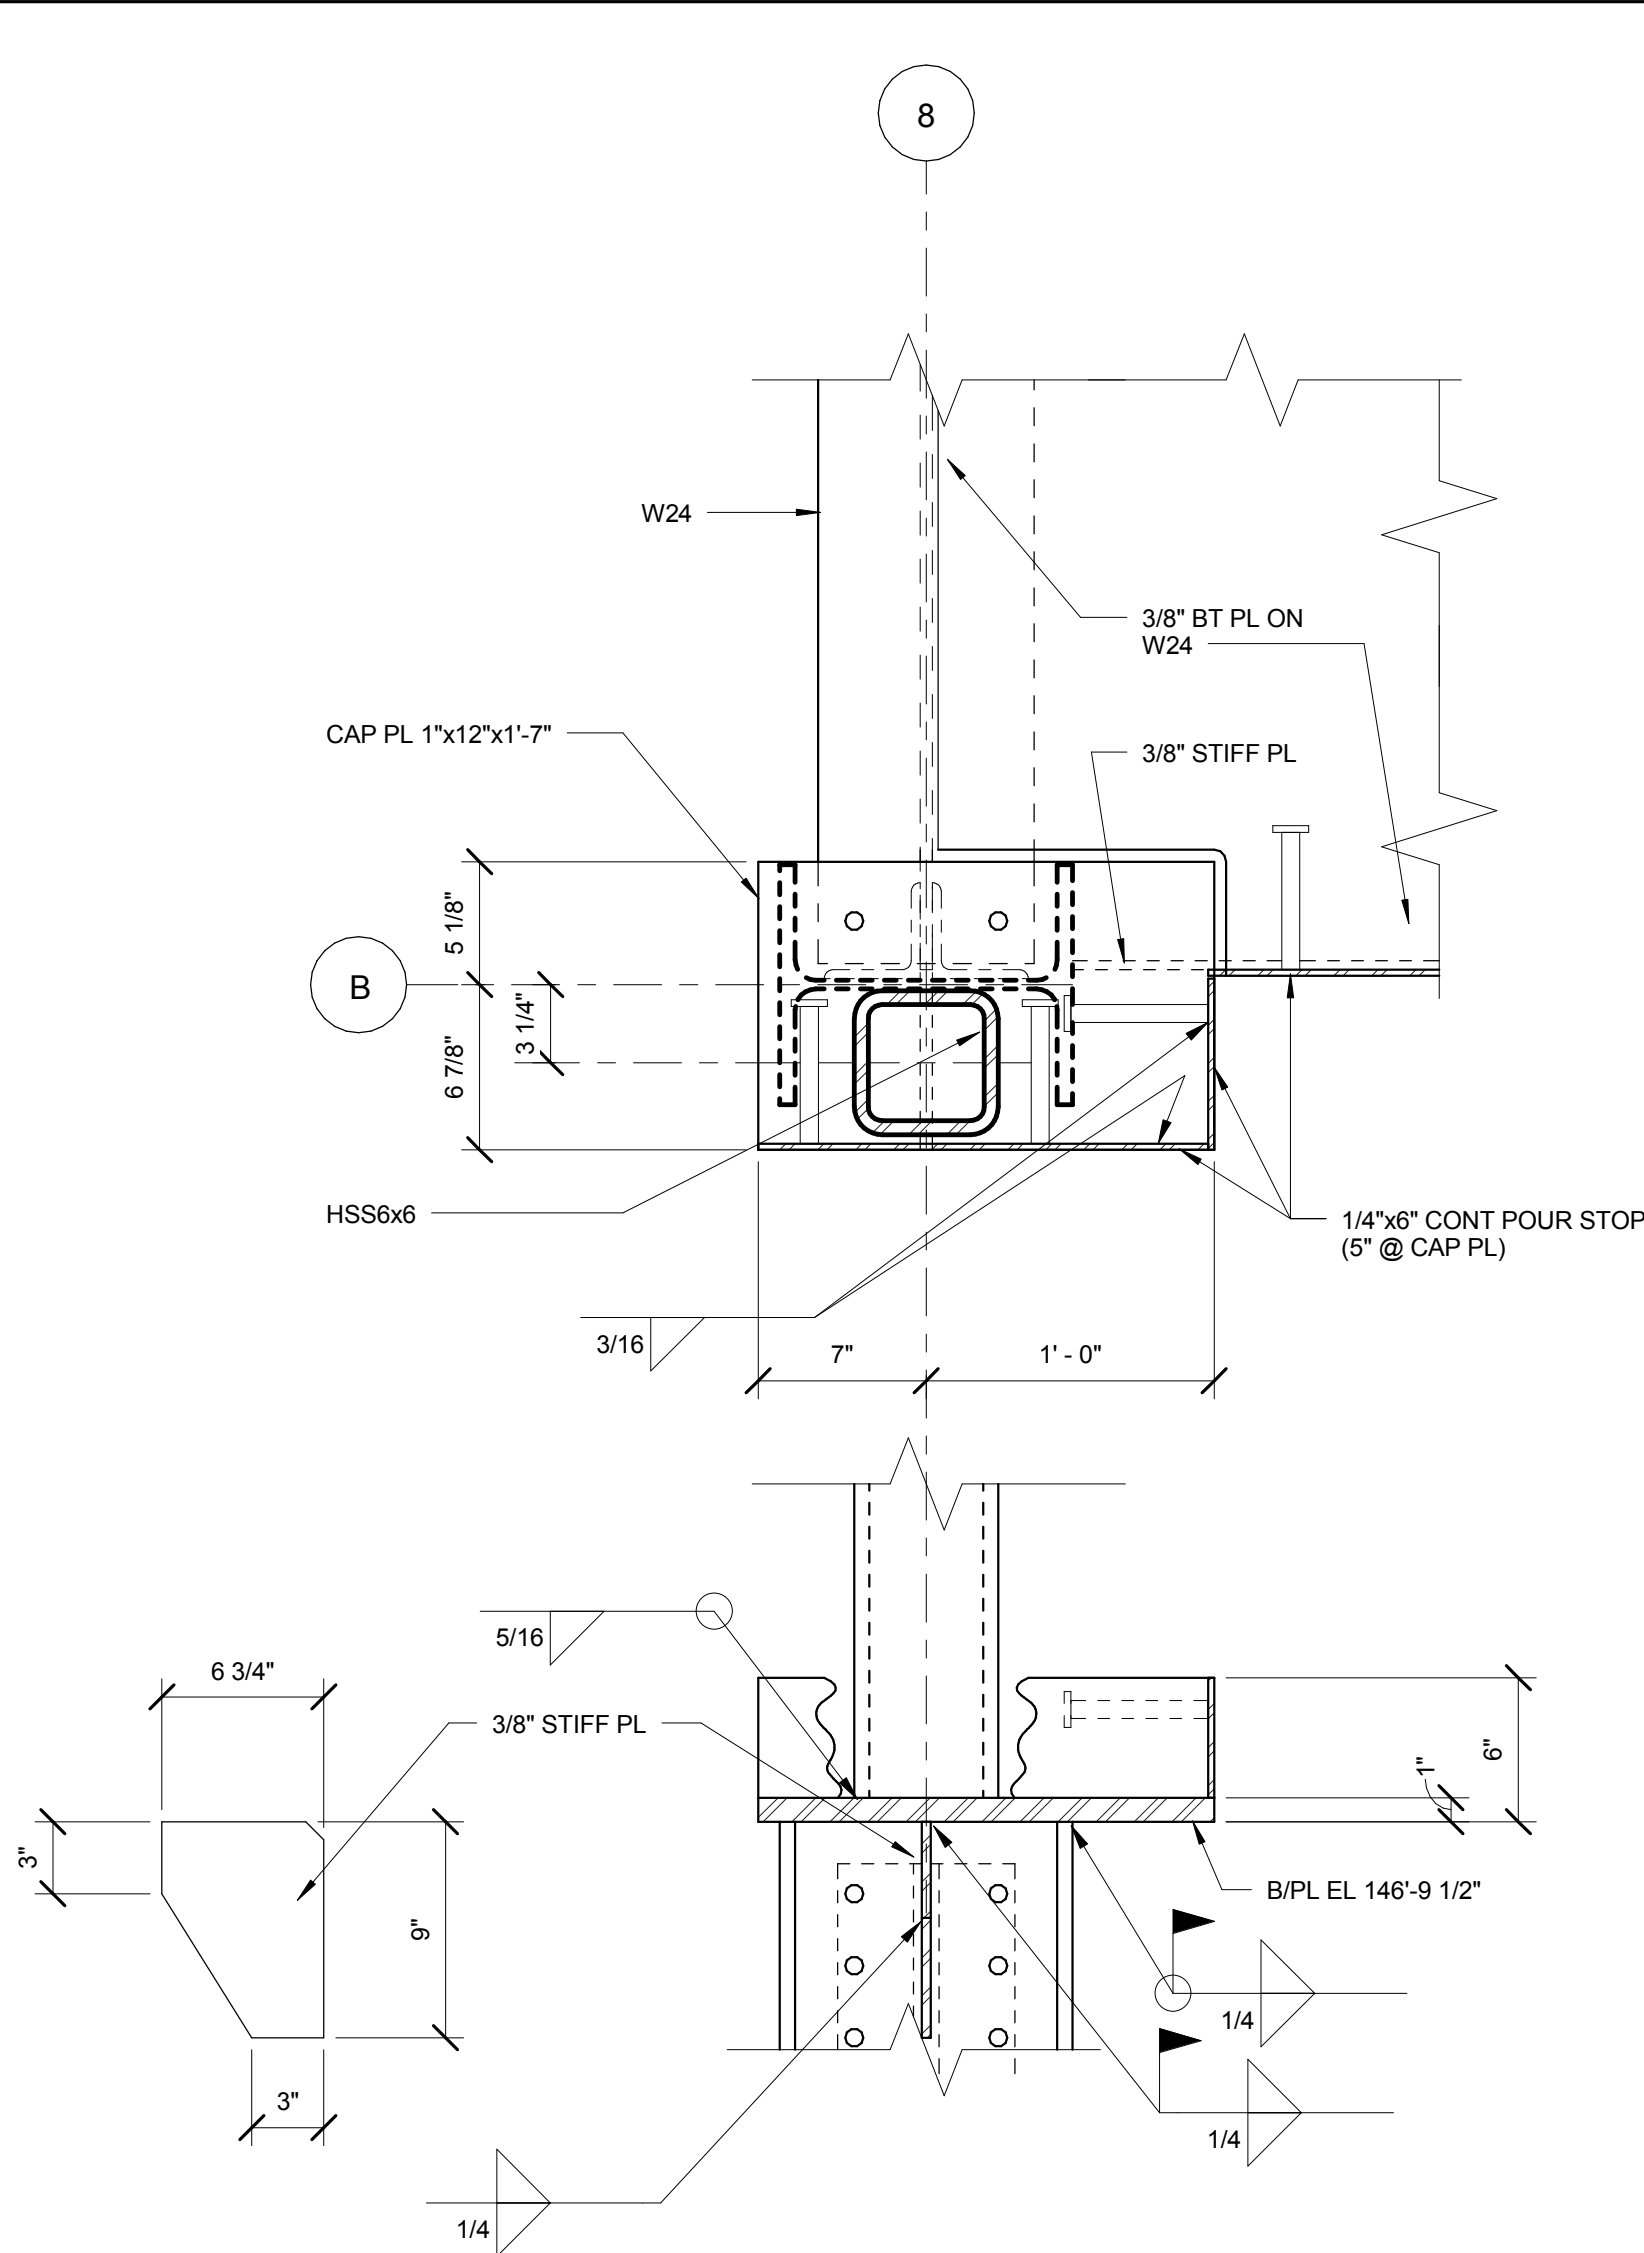


1 CAP PLATE B-8
1 1/2" = 1'-0"

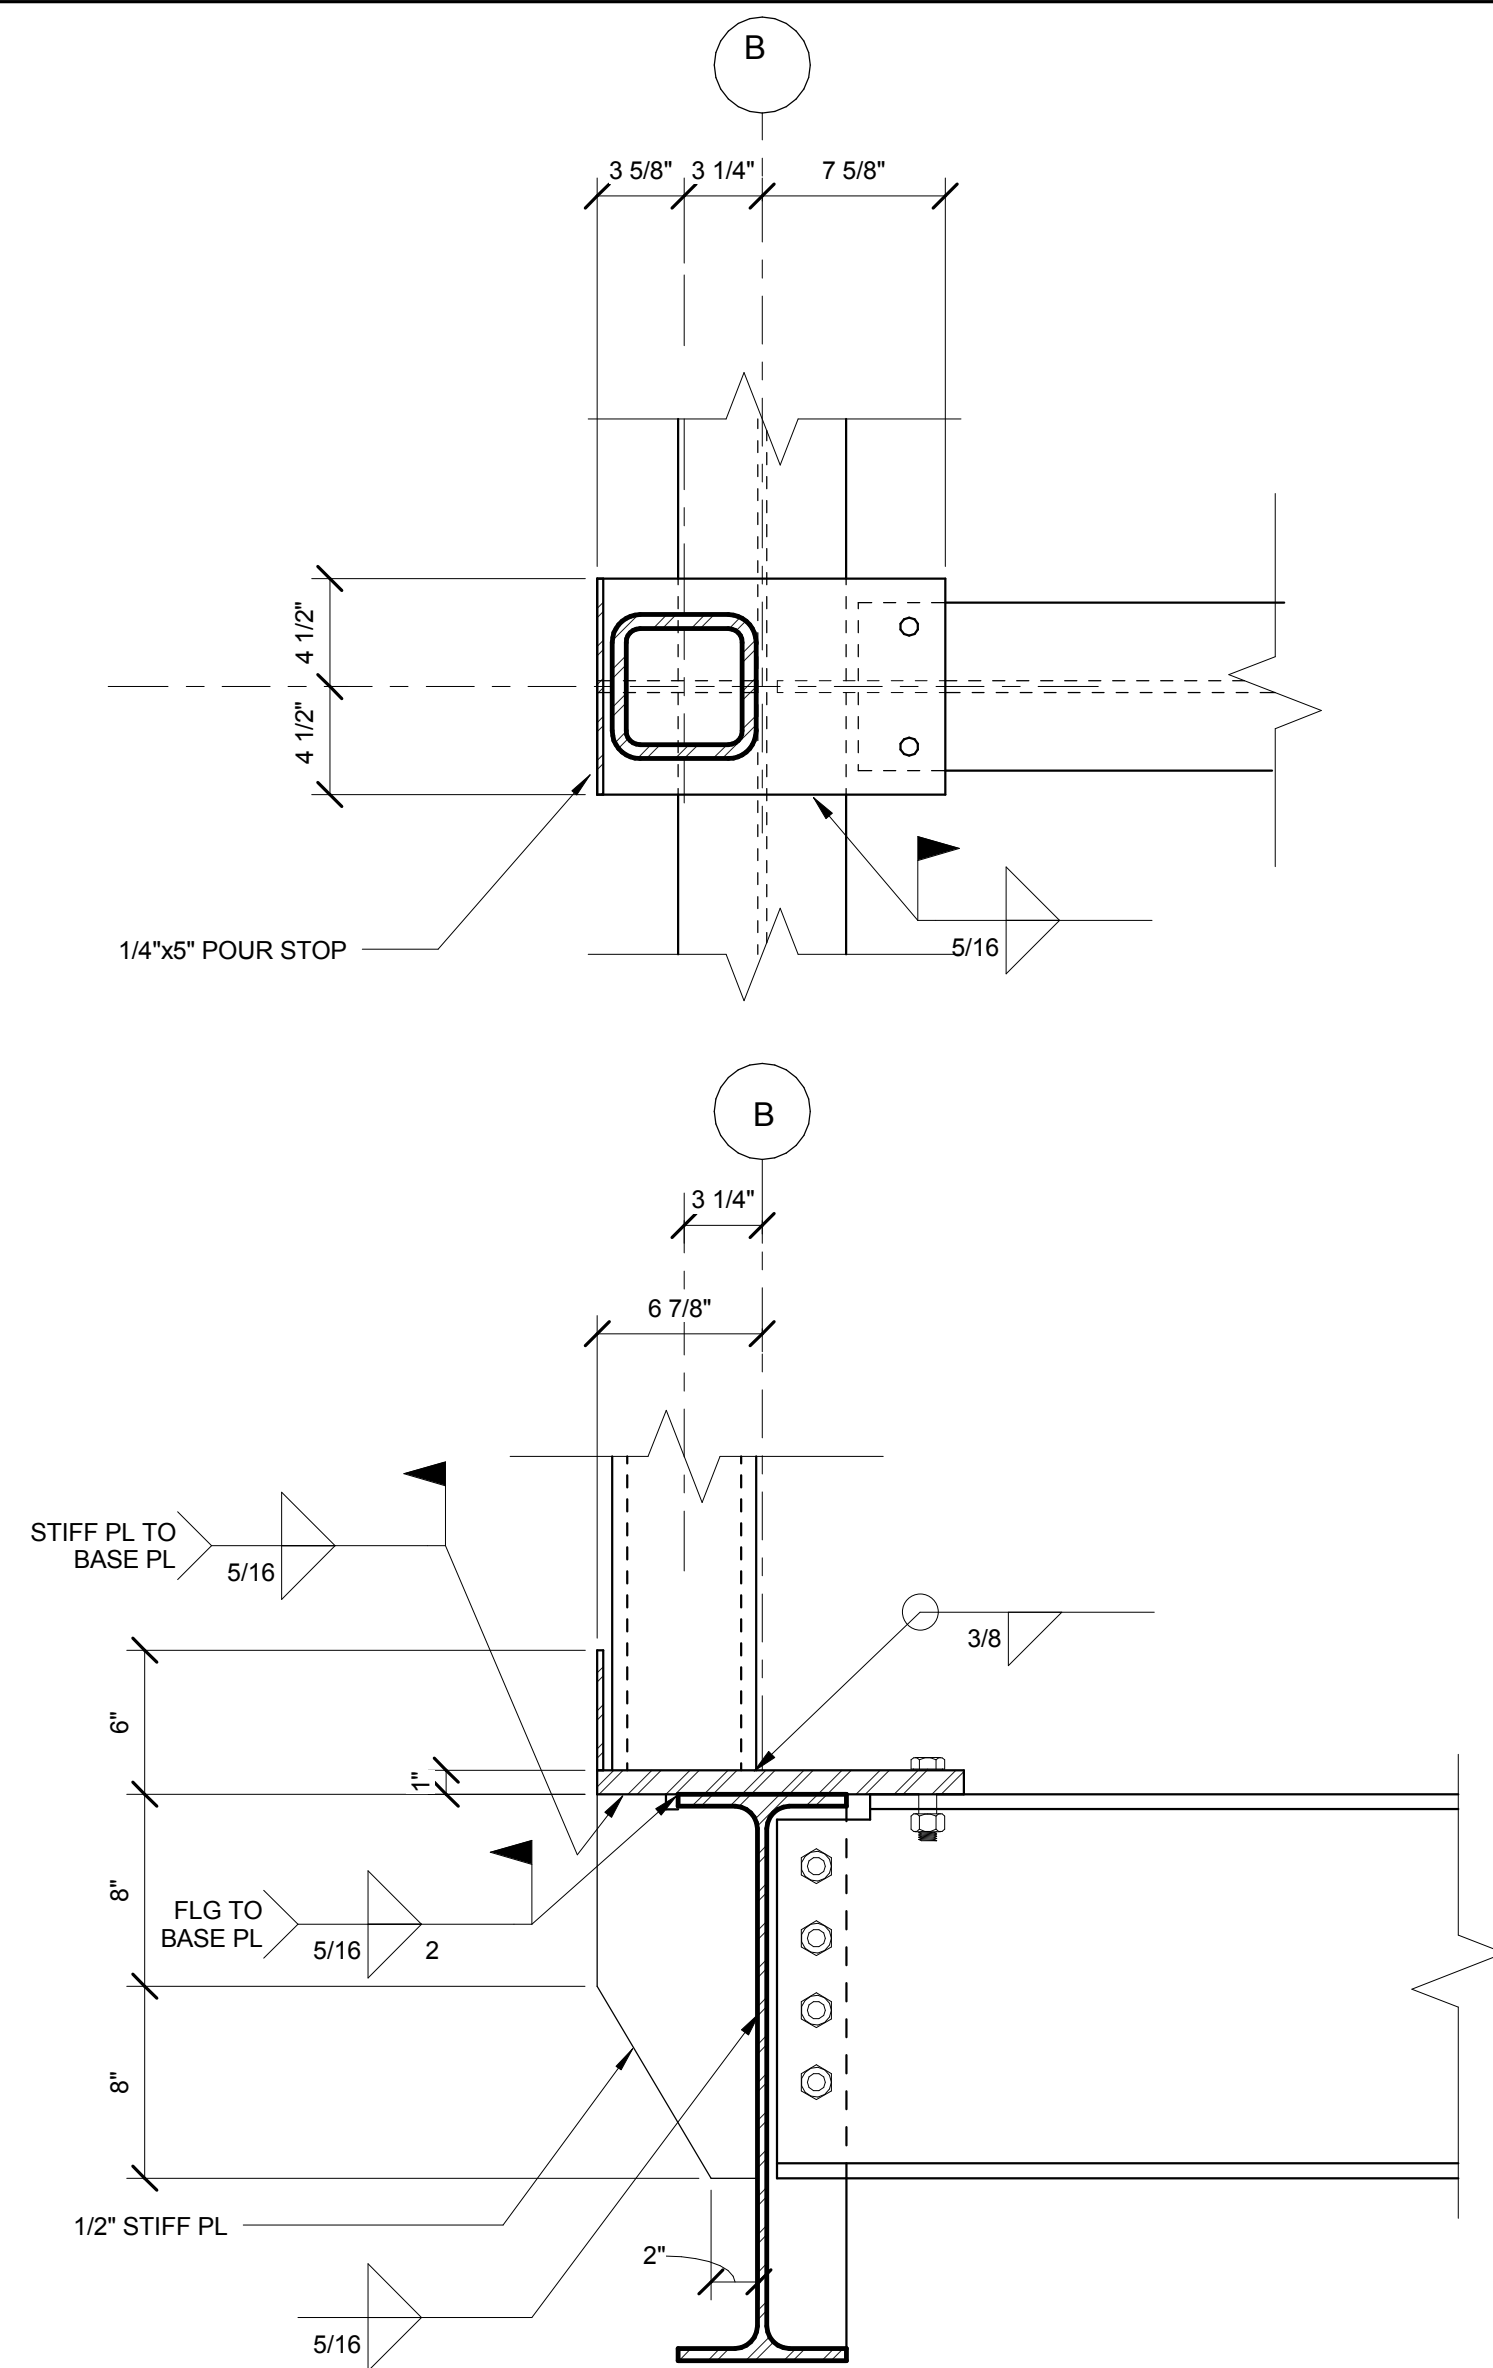


2 CAP PLATE ALONG GRID B OPPOSITE BEAM FRAMING
1 1/2" = 1'-0"

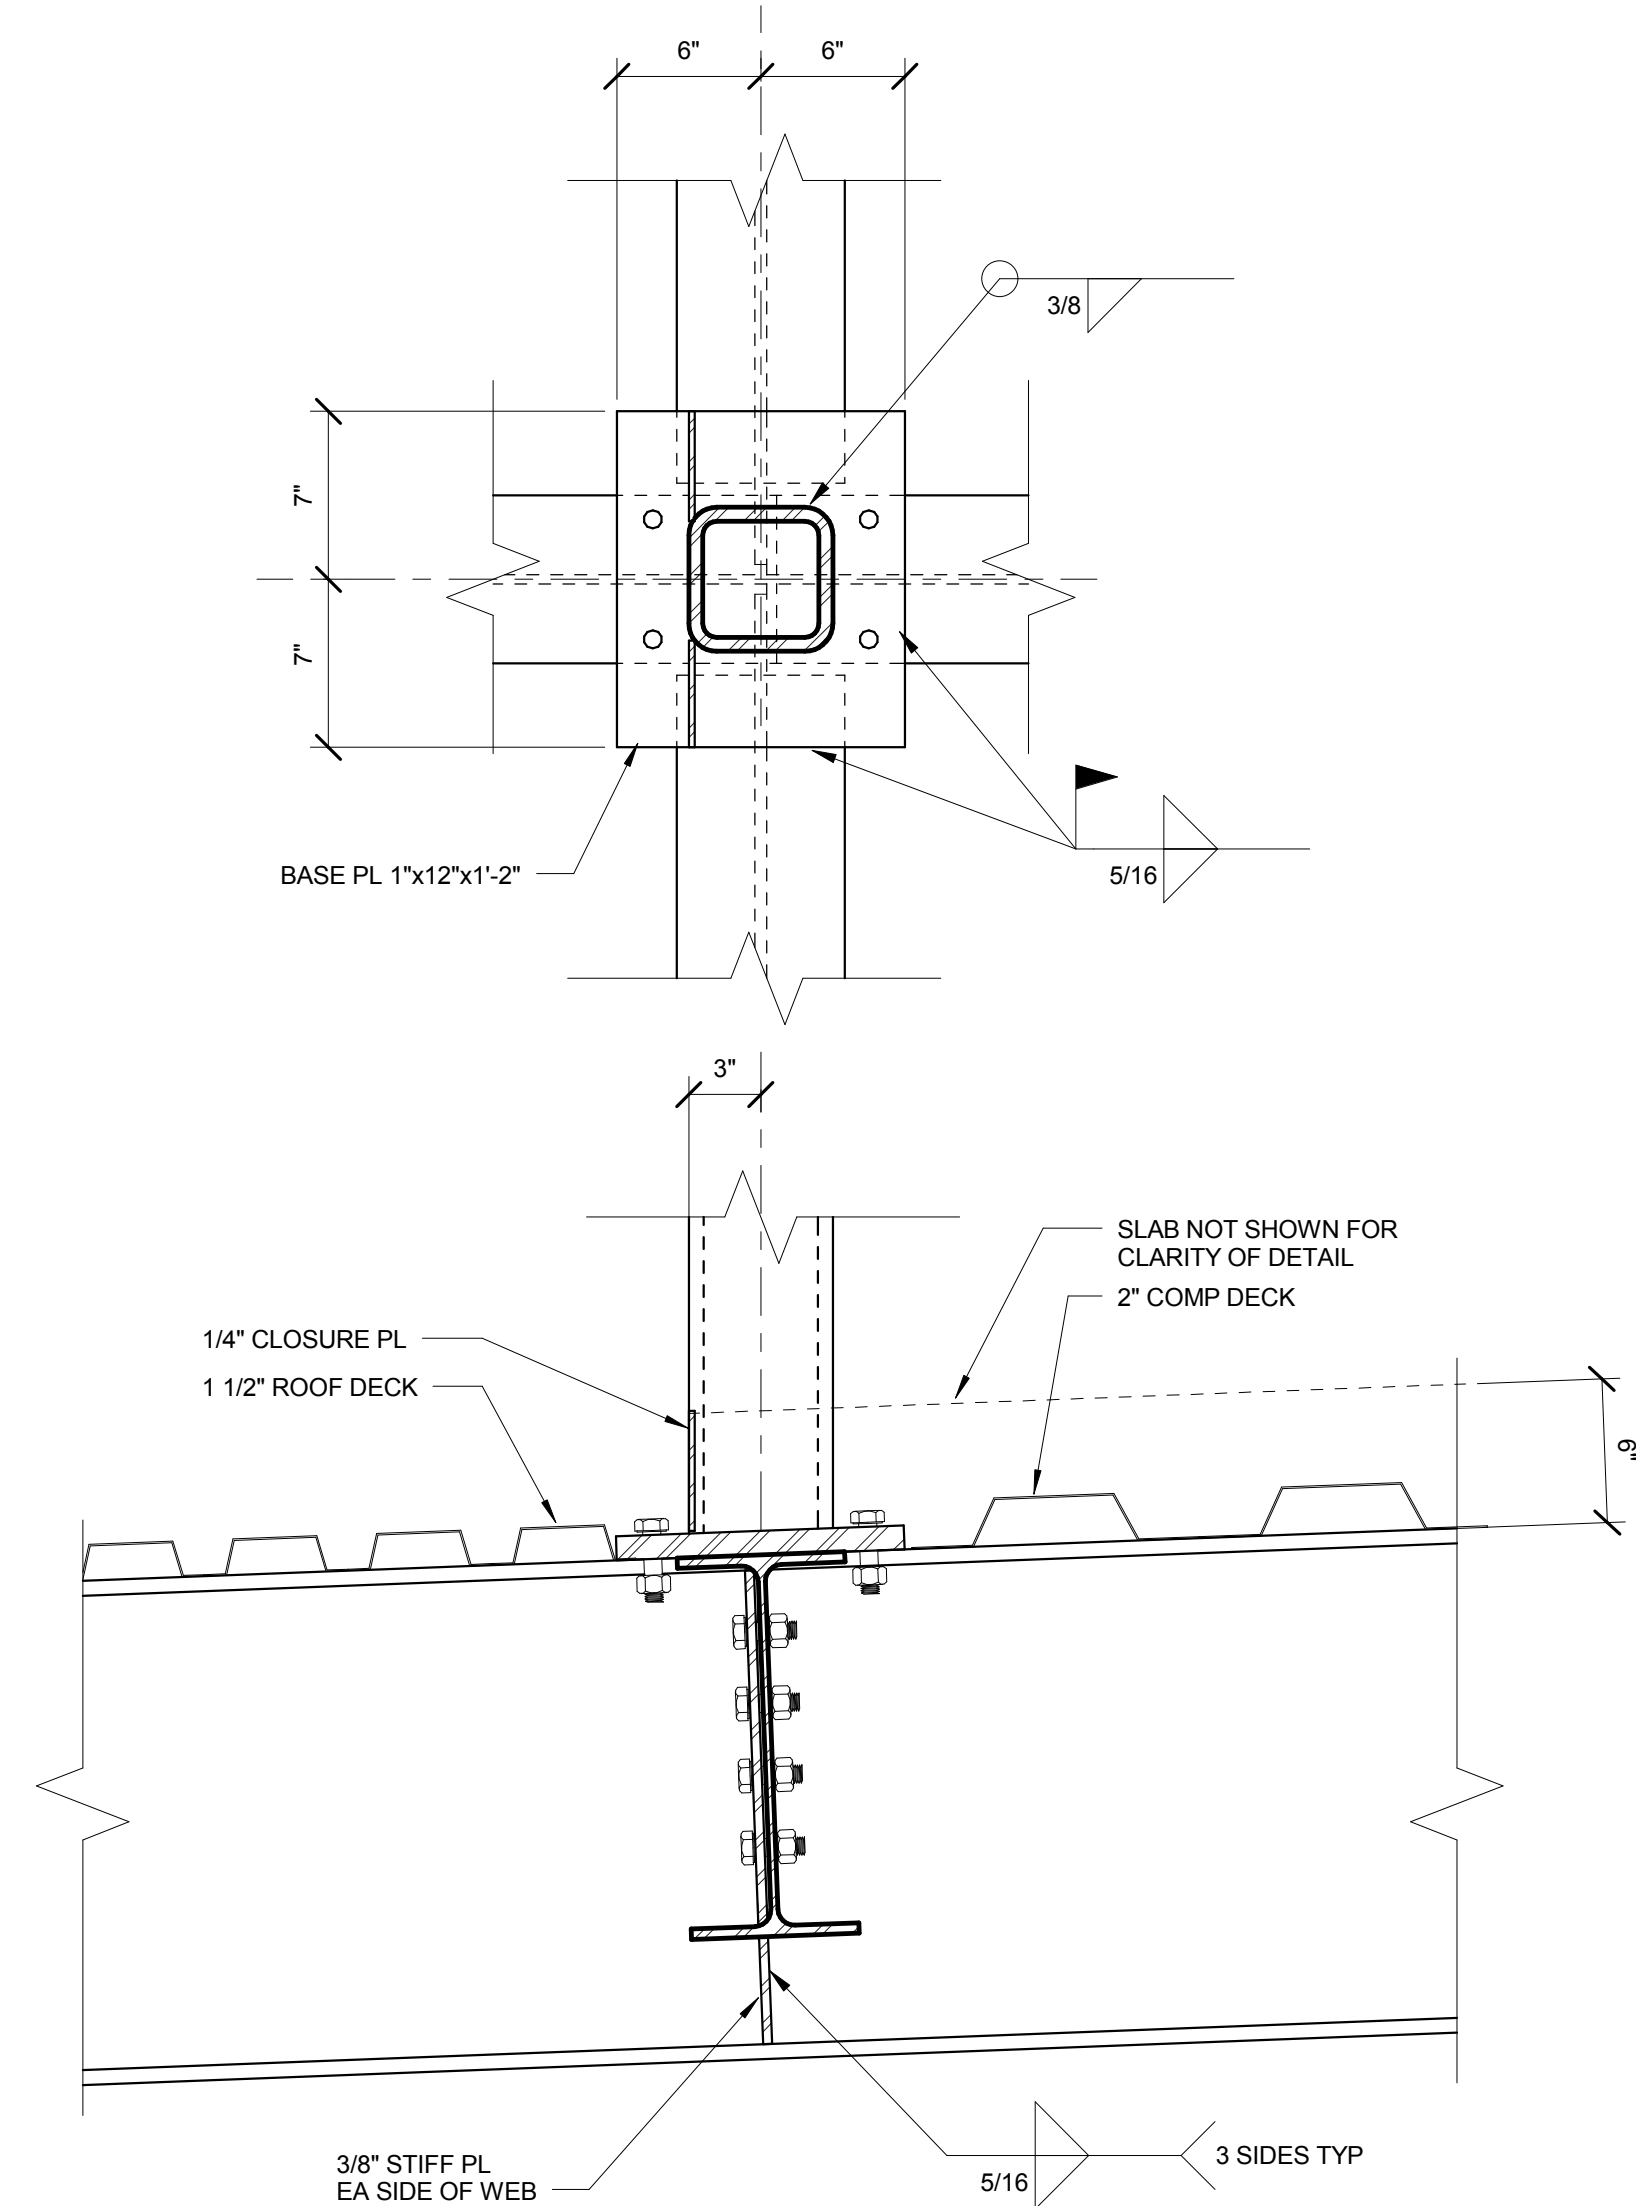


3 CAP PLATE FOR 5 POST ON W21X44 DETAIL
1 1/2" = 1'-0"

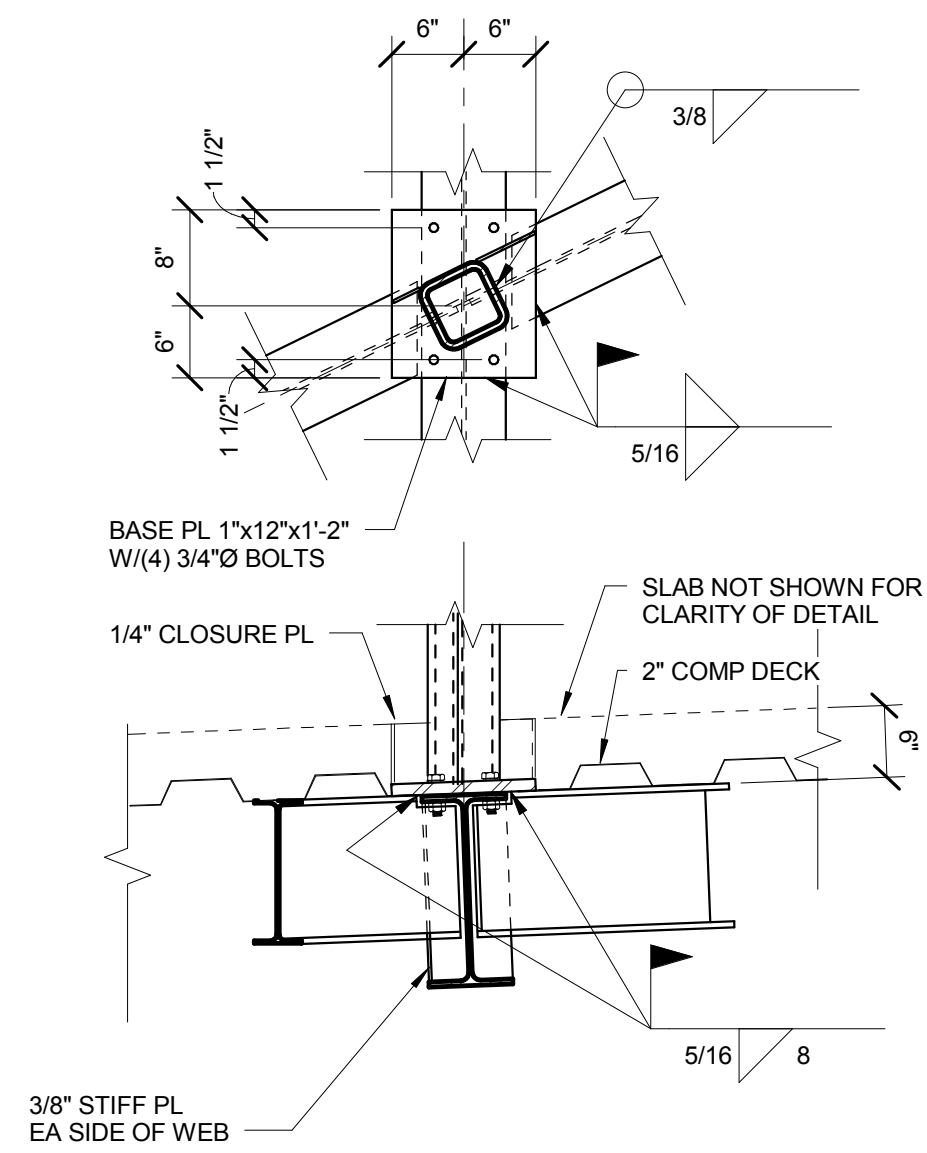

4 3 POST +1 @ NORTH FACE
3/4" = 1'-0"

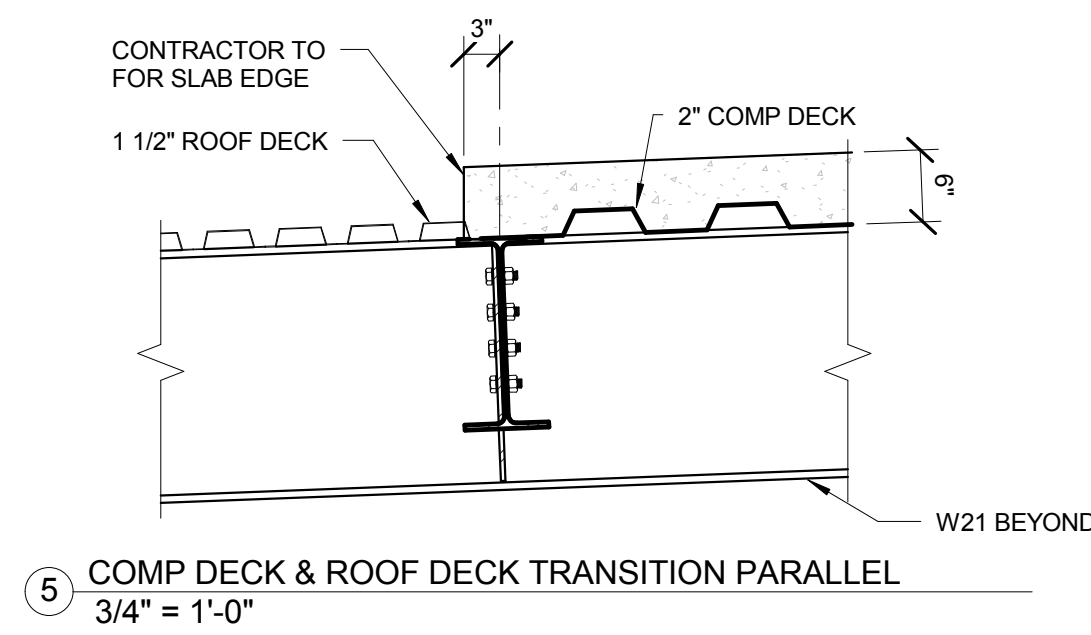

5 COMP DECK & ROOF DECK TRANSITION PARALLEL
3/4" = 1'-0"

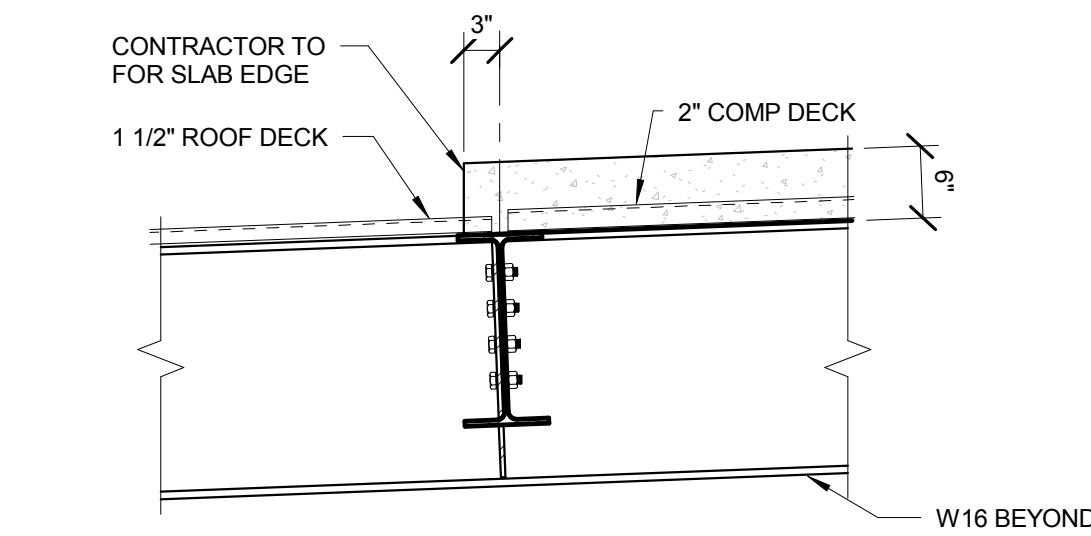

6 COMP DECK & ROOF DECK TRANSITION PERPENDICULAR
3/4" = 1'-0"