

William Tao & Associates, Inc.
MEP/FP Engineer
7955 Manchester Road, Suite 125
St. Louis, MO 63143
314-884-7600

David Mason & Associates, Inc.
Structural & Civil Engineer
800 South Vandeventer Avenue
St. Louis, MO 63110
314.534.1053

Faith Group
Technology
3101 S. Hanley Rd. Suite 100
St. Louis, MO 63143
314.591.2229


Kuhnmann Leavitt, Inc.
Environmental Graphics & Signage
7400 Pershing Ave
St. Louis, MO 63130
314.725.6616

KWA Architects
Architecture
9721 Litzinger Road
St. Louis, MO 63124
314.962.2560


Spellman Brady & Company
Interior Designer
8251 Maryland Avenue, Suite 300
St. Louis, MO 63105
314.862.0070

SWT Design
Landscape Architect
7722 Big Bend Blvd
St. Louis, MO 63119
314.644.5700


Webb Engineering Services, Inc.
Plumbing & Fire Protection
1400 S. 3rd Street, Suite 201
St. Louis, MO 63104
314.558.0600

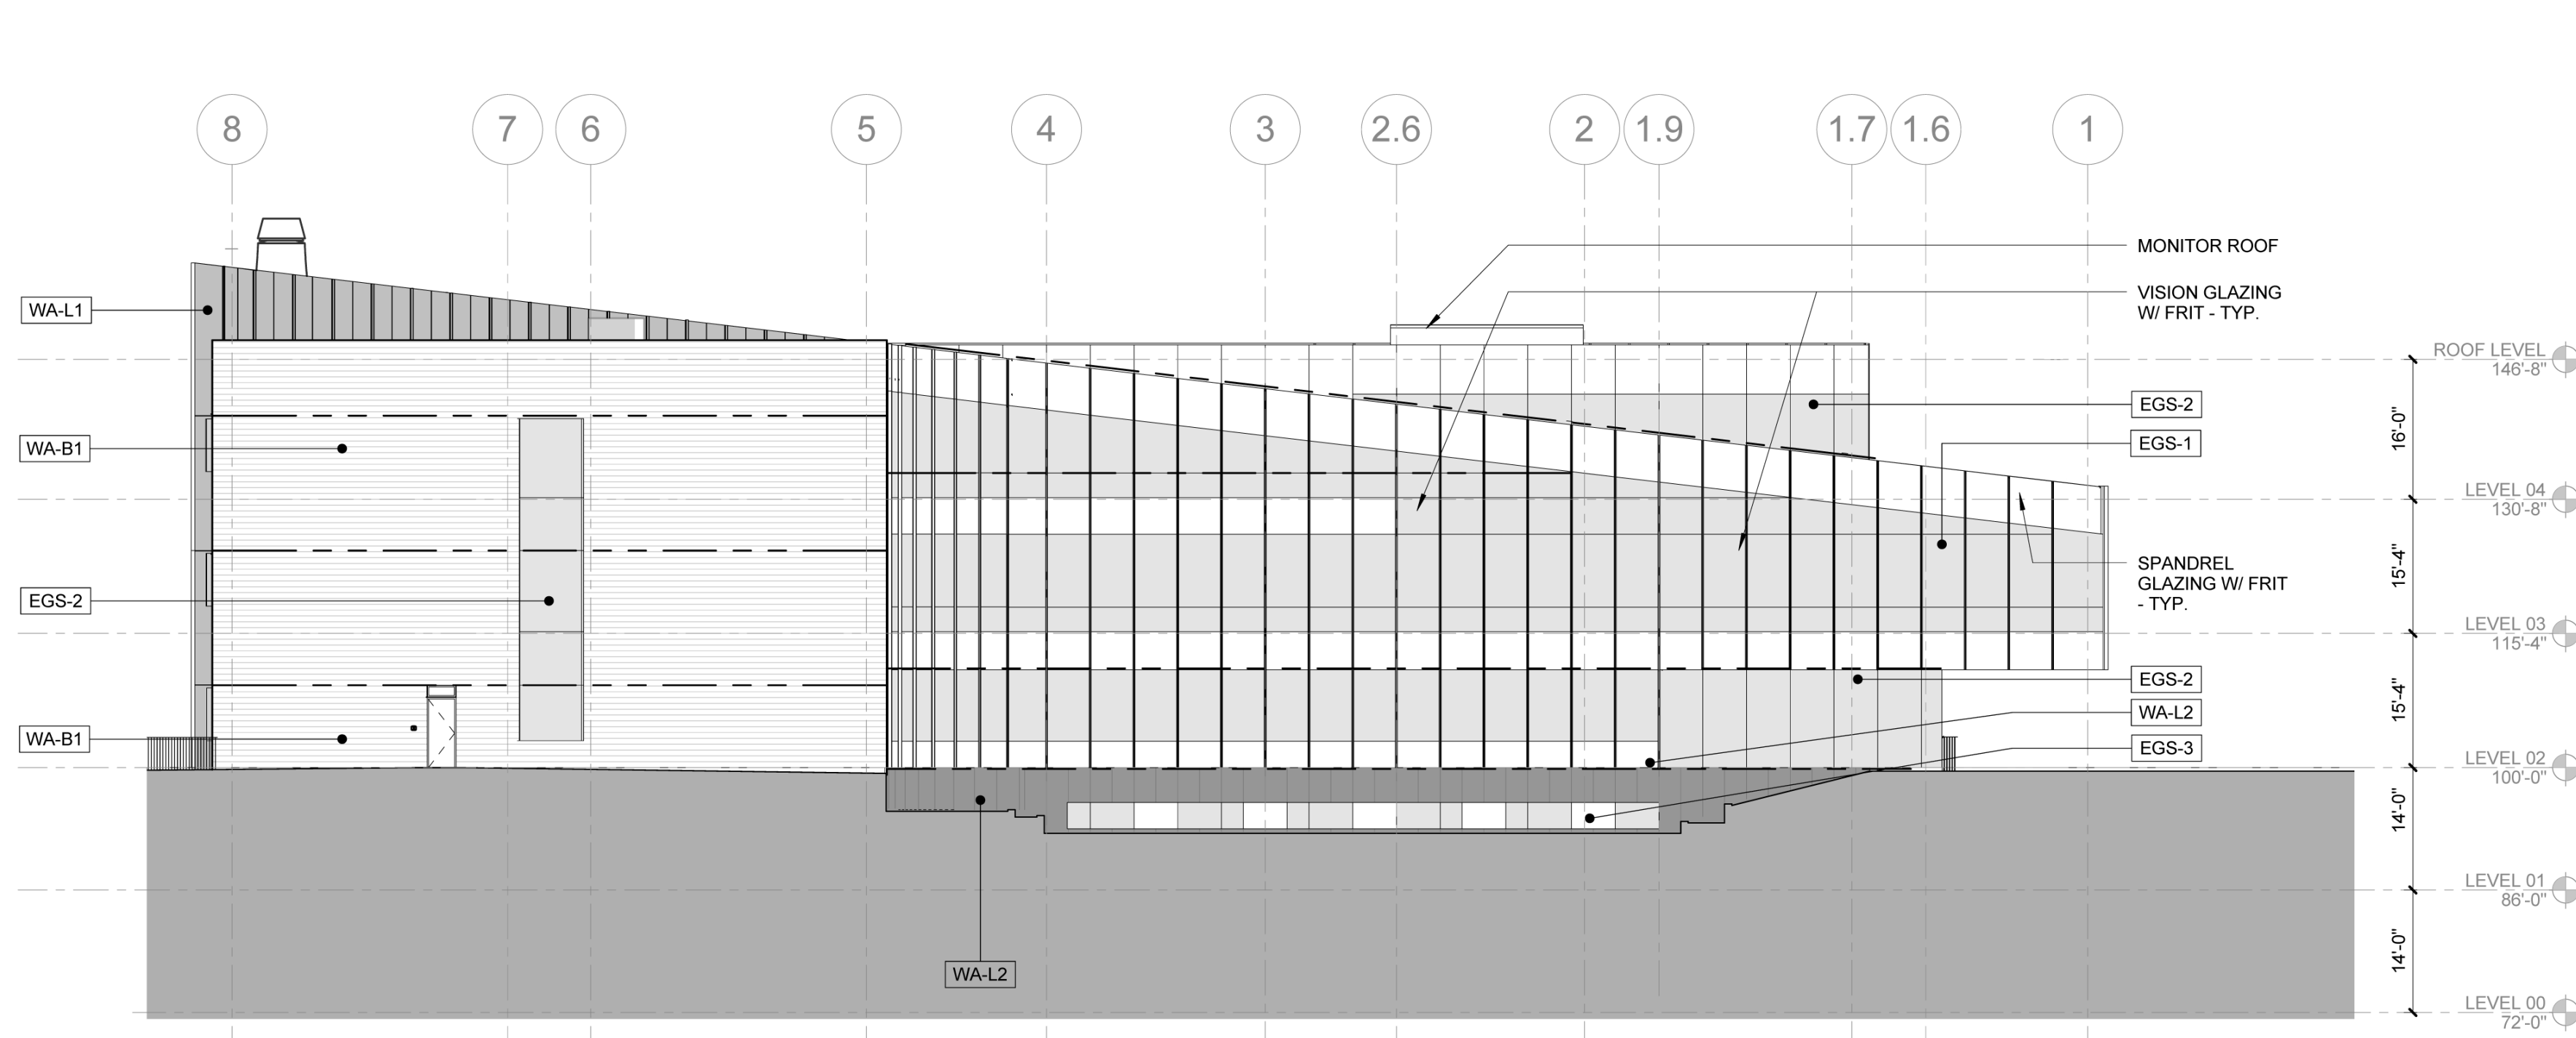


4 EXTERIOR NORTH
1/16" = 1'-0"

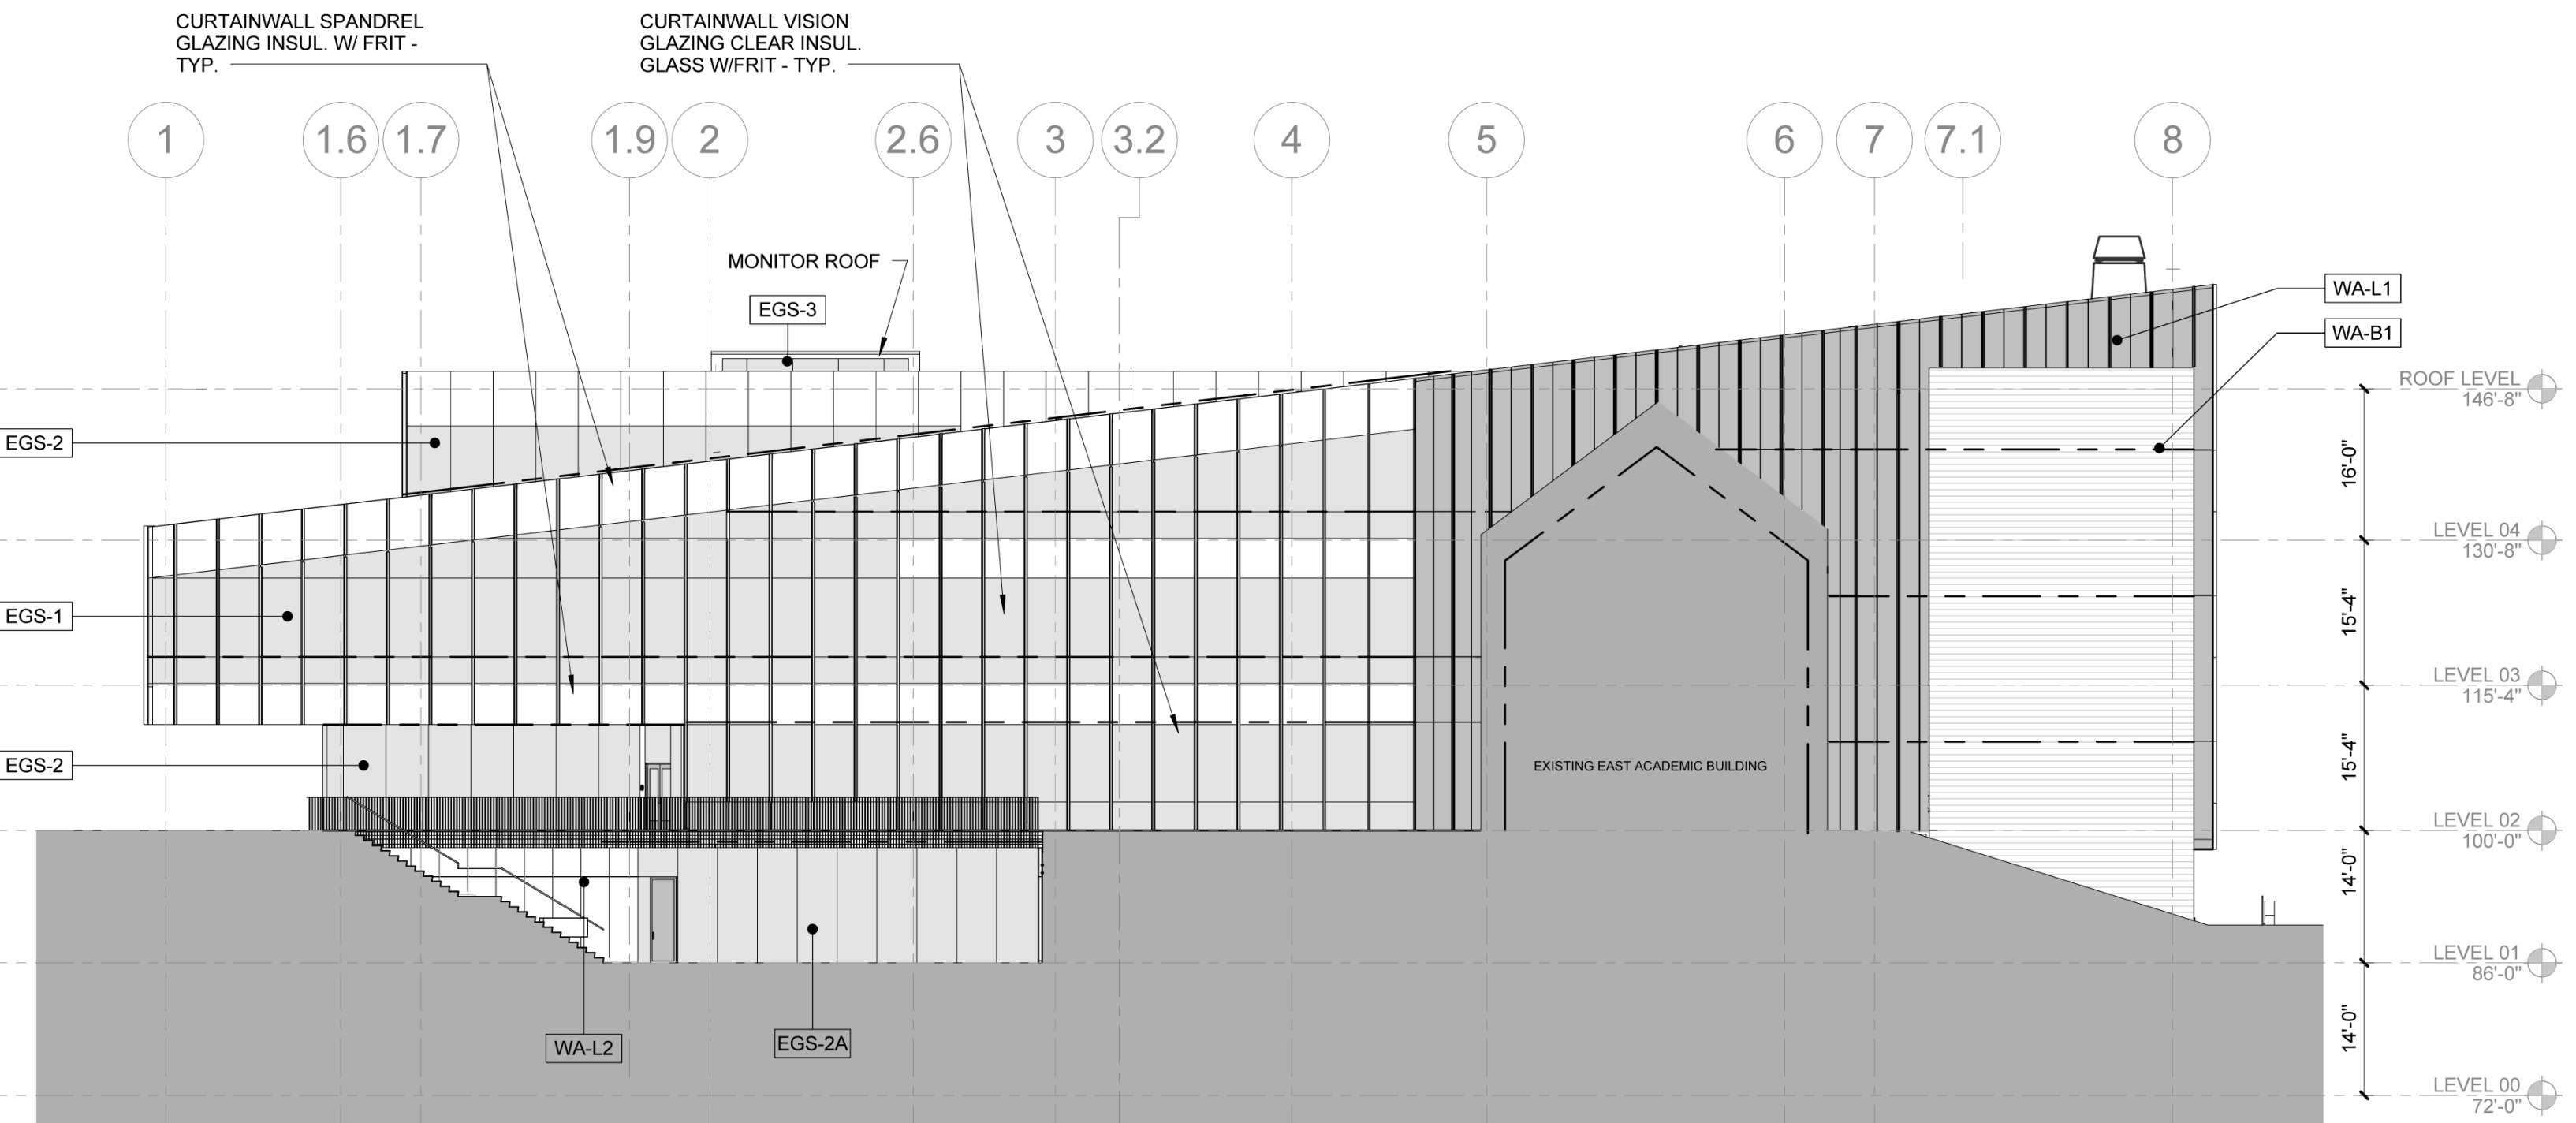

3 EXTERIOR SOUTH
1/16" = 1'-0"

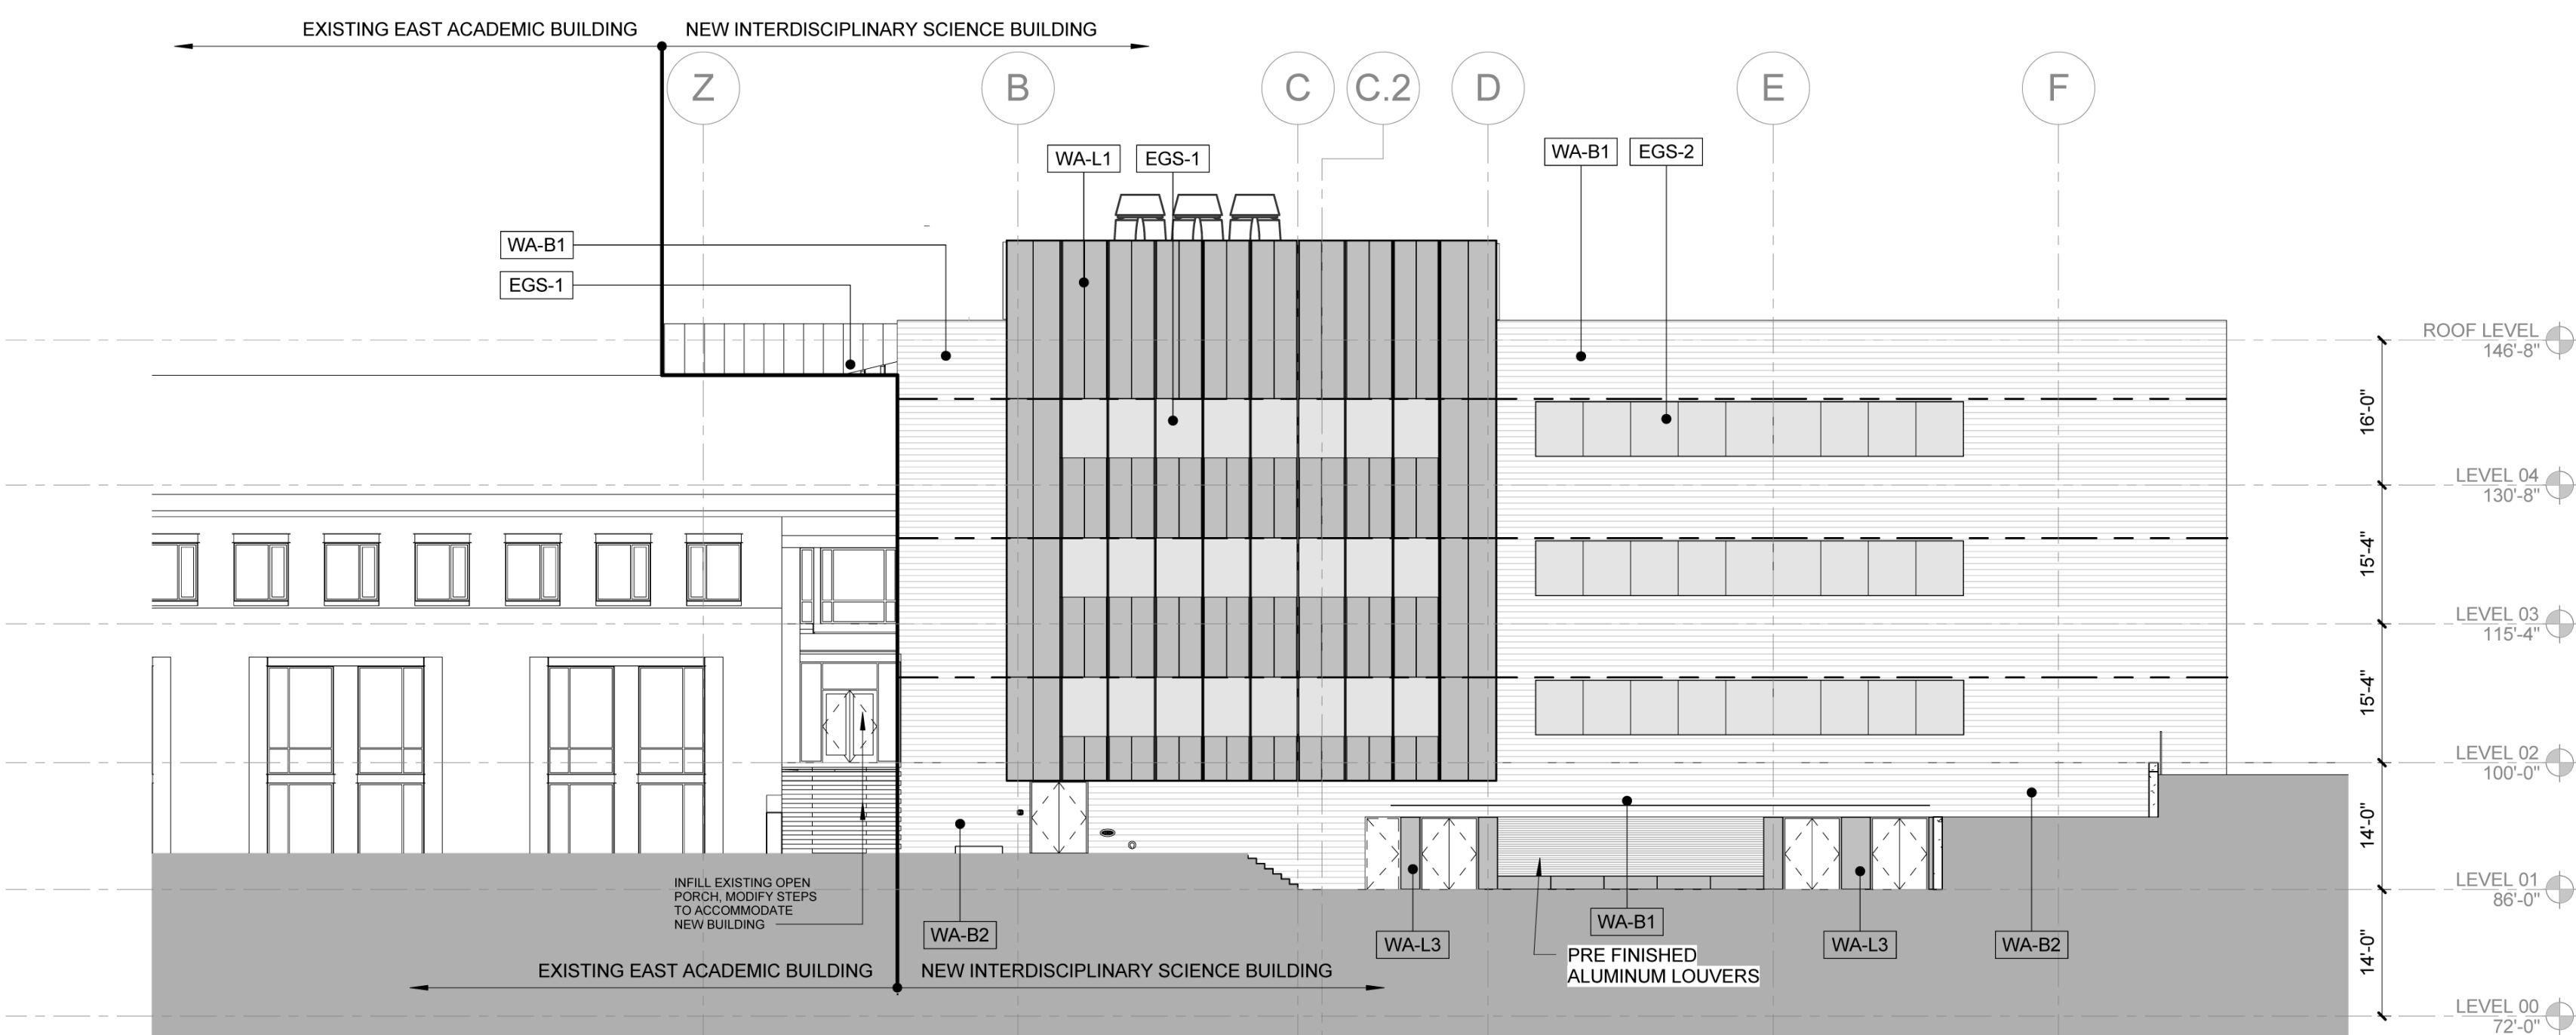

2 EXTERIOR EAST
1/16" = 1'-0"

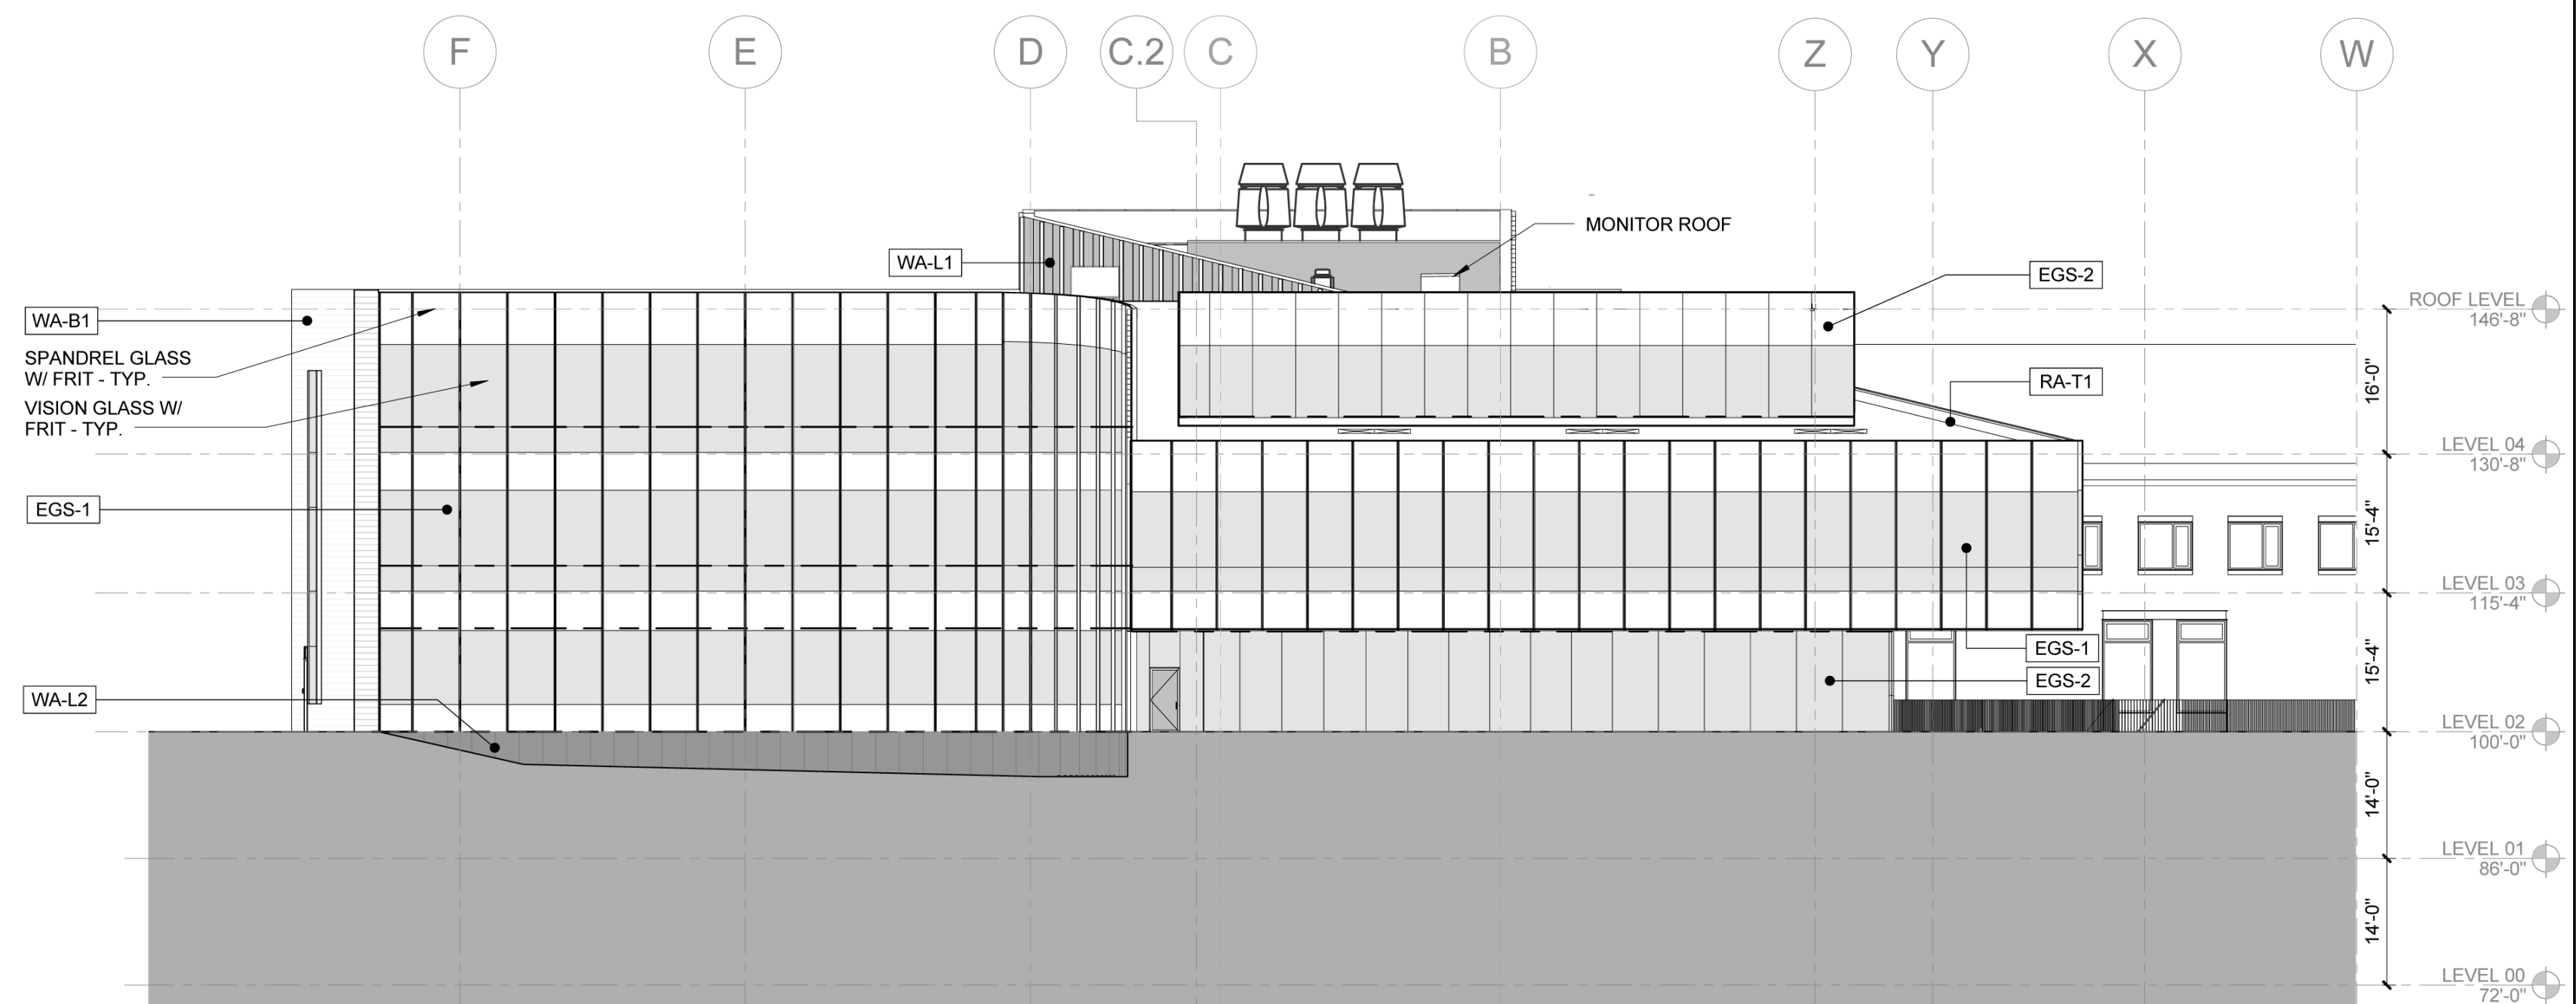


1 EXTERIOR WEST
1/16" = 1'-0"

NOTE:
1. SEE SPECIFICATIONS FOR EGS TYPES
2. SEE SHEET A0400 FOR WALL AND ROOF ASSEMBLIES

CONFORMED SET 01 JUL 2016

ISSUED FOR CONSTRUCTION (BP1) 15 JAN 2016
No. Description Date

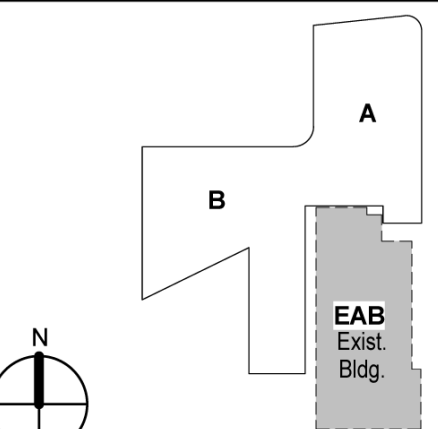

KEY PLAN

OVERALL EXTERIOR
ELEVATIONS

Project No.: 04561.01 Checked by:

A0301