


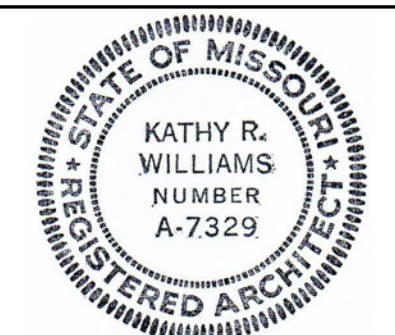

Kathy R. Williams
3.16.16

CONFORMED SET 01 JUL 2016


1	ADDENDUM 1-7	16 MAR 2016
1	ISSUED FOR CONSTRUCTION (BP1)	15 JAN 2016
No.	Description	Date

Drawing Title:


EXTERIOR SECTION
DETAILS

Project No.: 04561.01 Checked by:


A0454

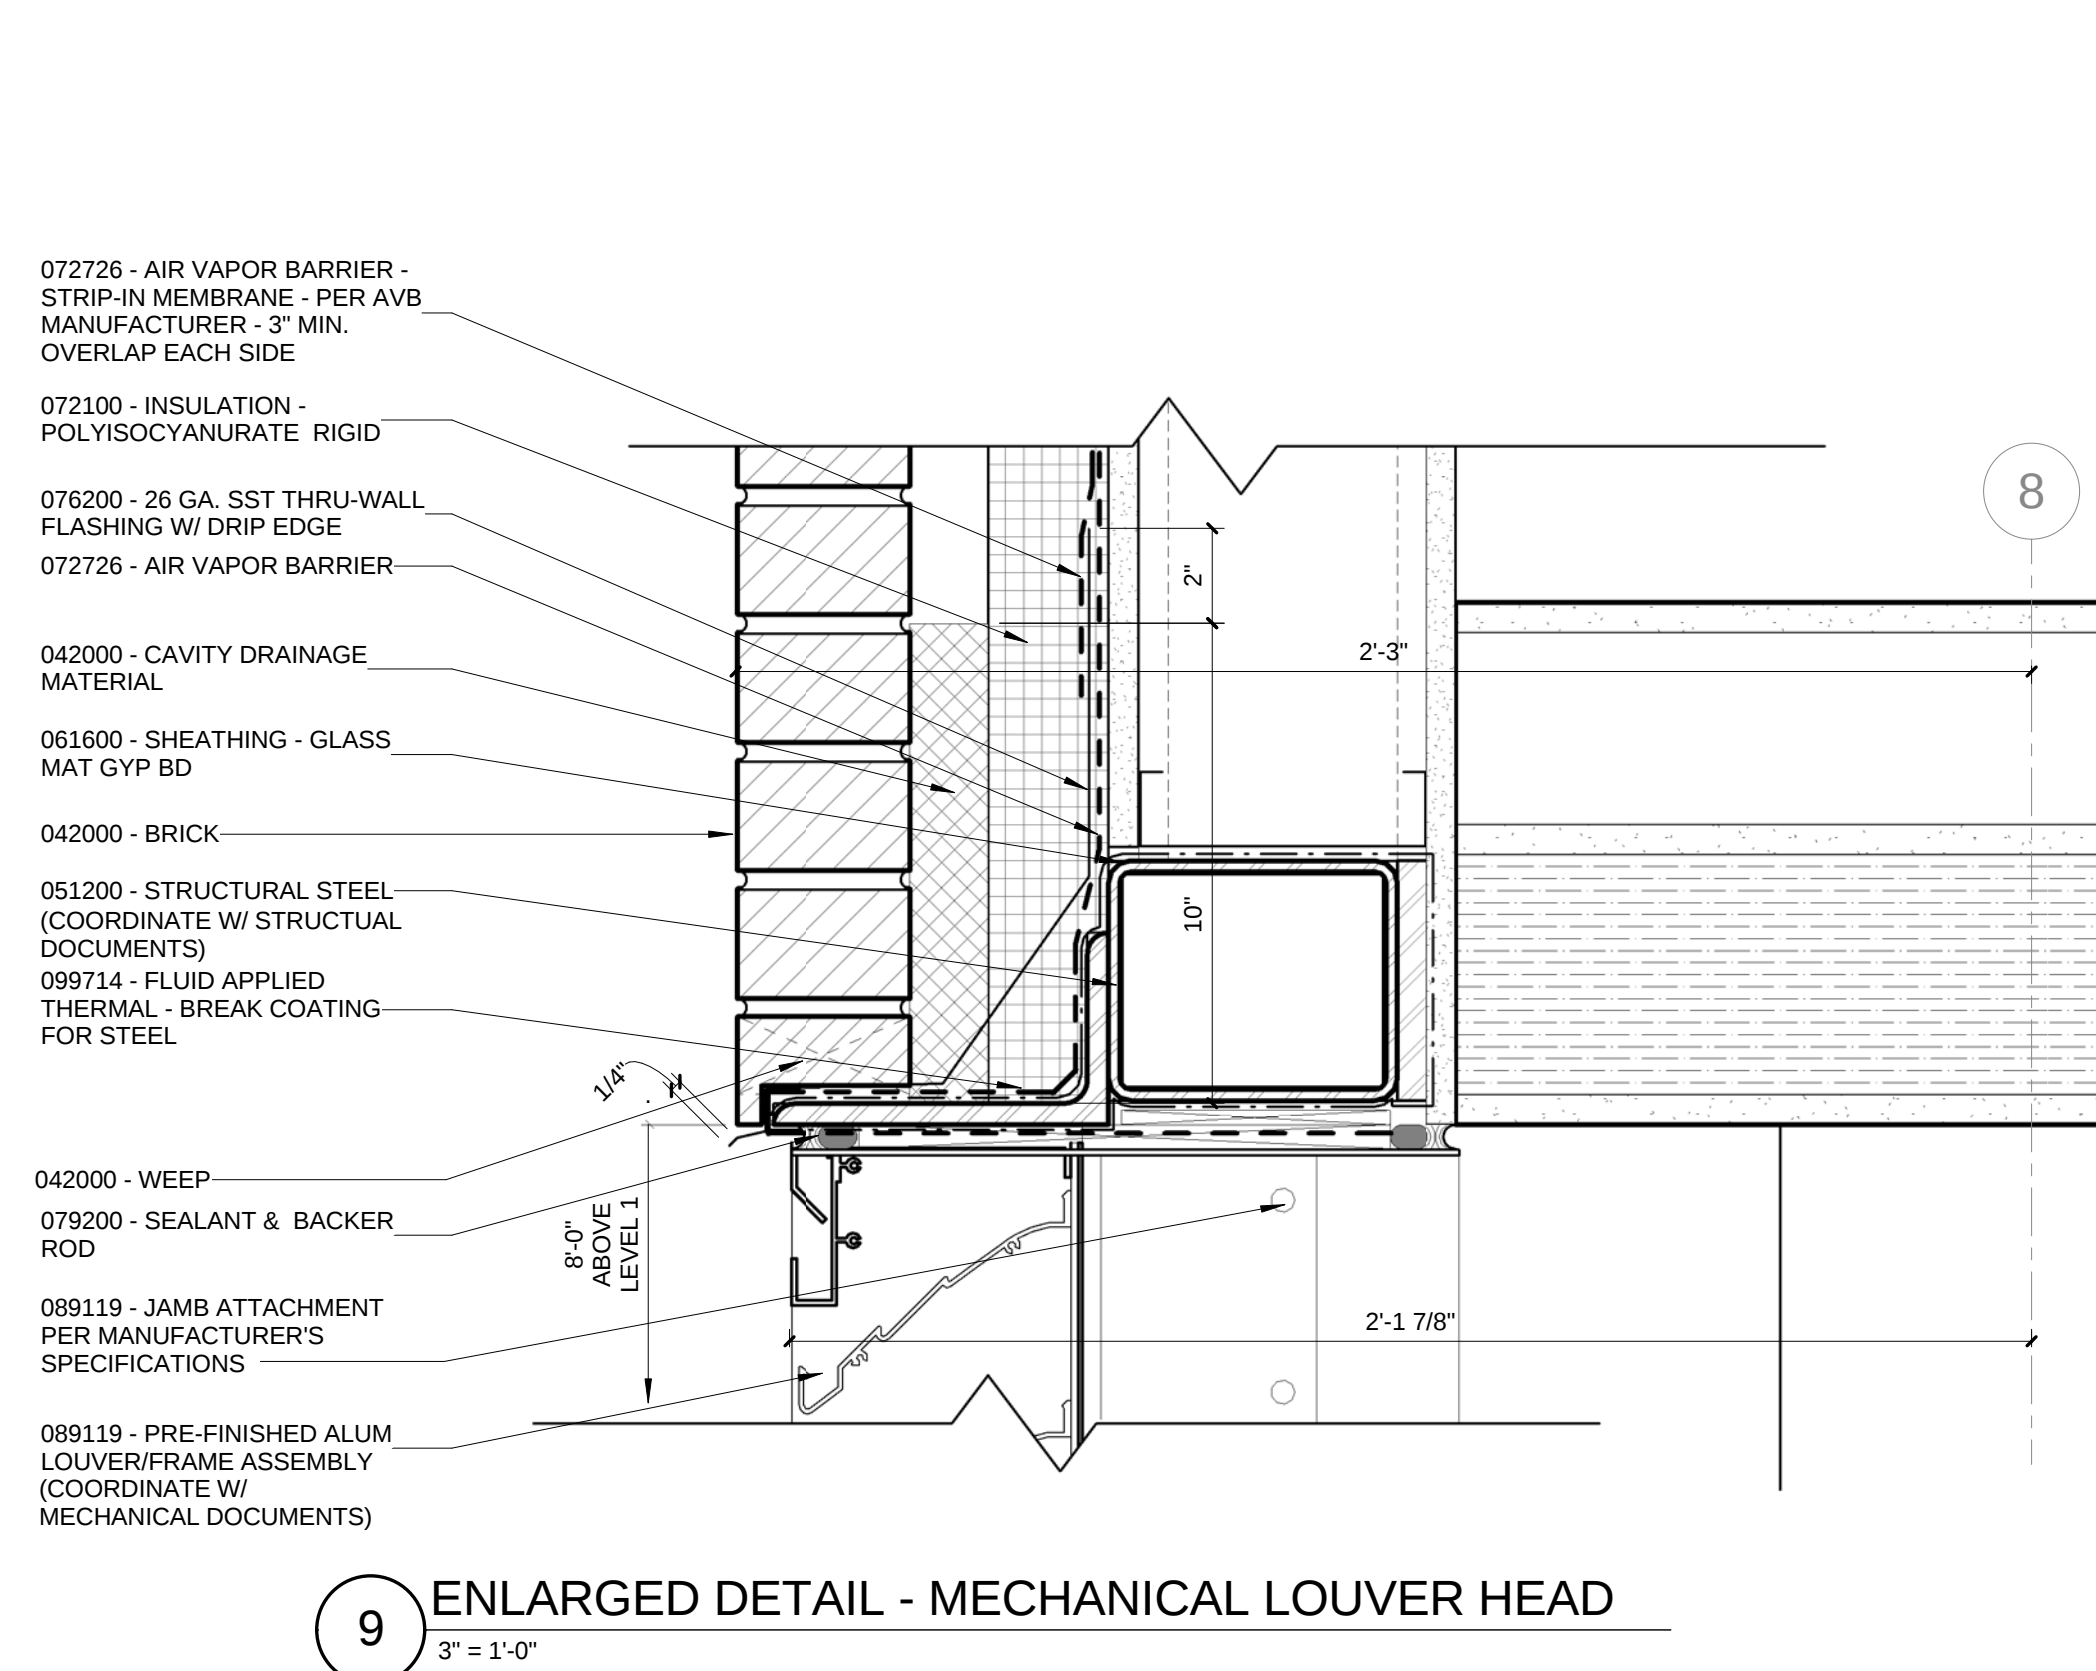


9 ENLARGED DETAIL - MECHANICAL LOUVER HEAD
3" = 1'-0"

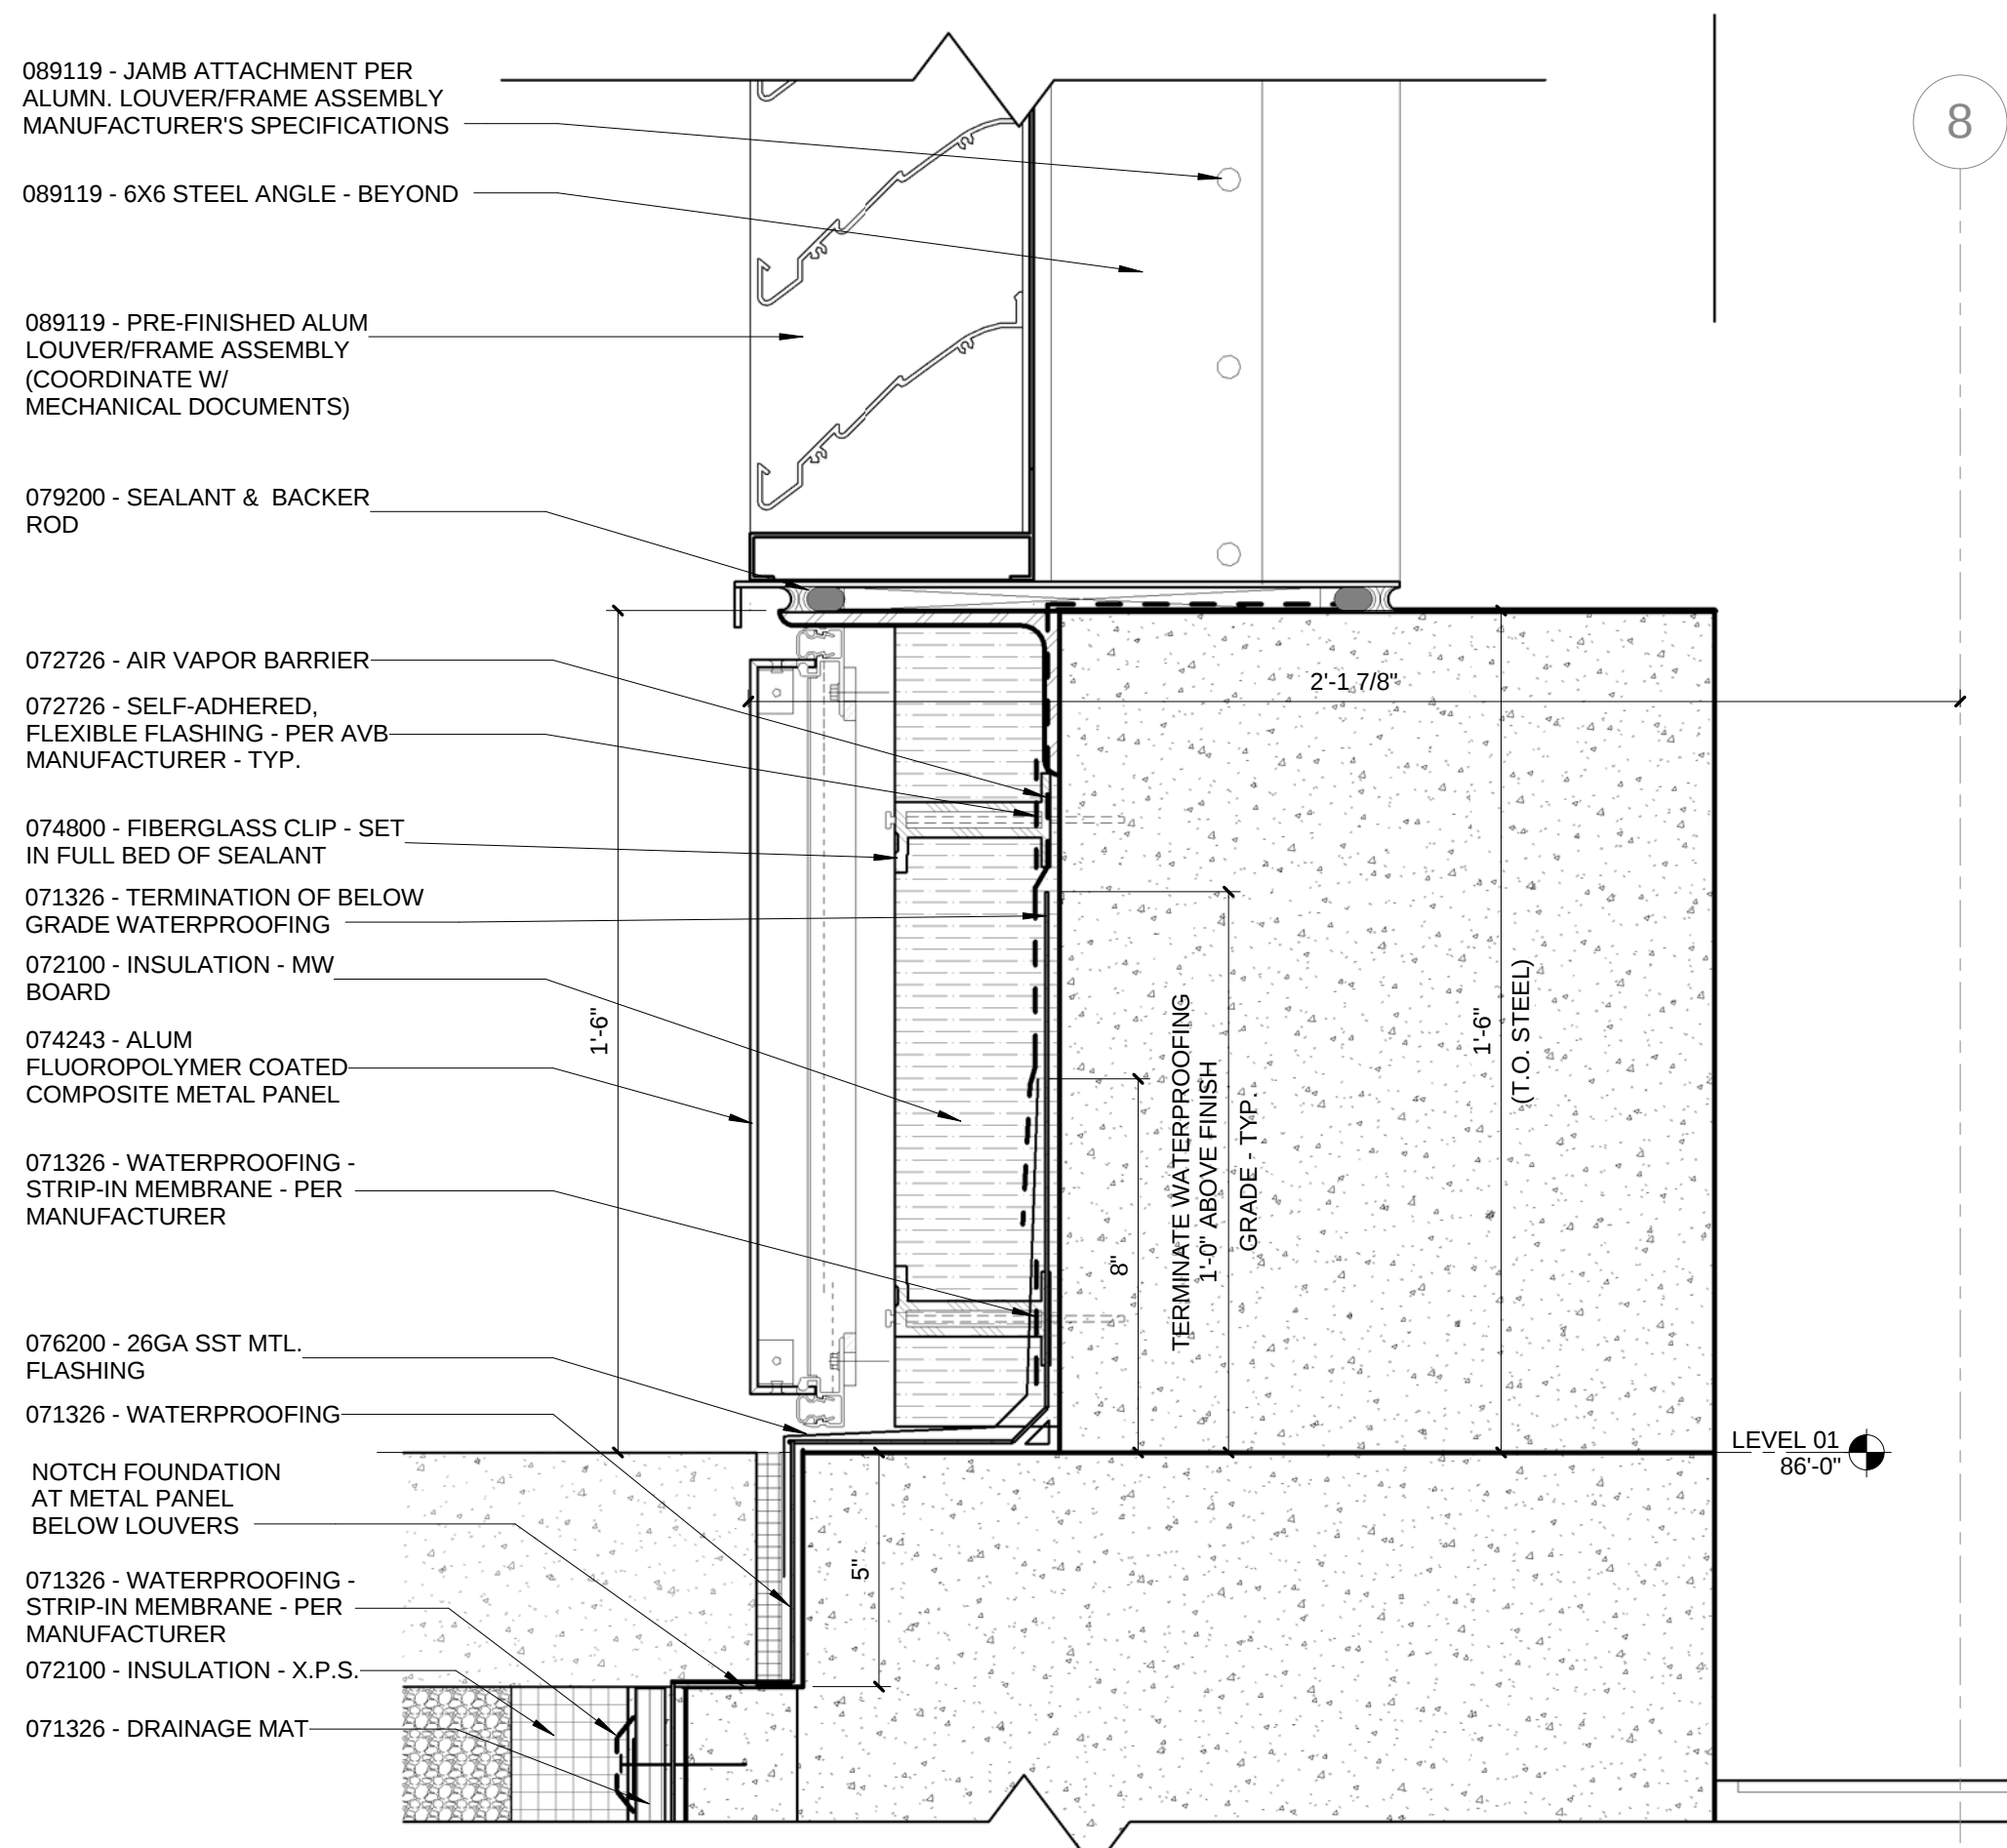


6 ENLARGED DETAIL - MECHANICAL LOUVER SILL
3" = 1'-0"

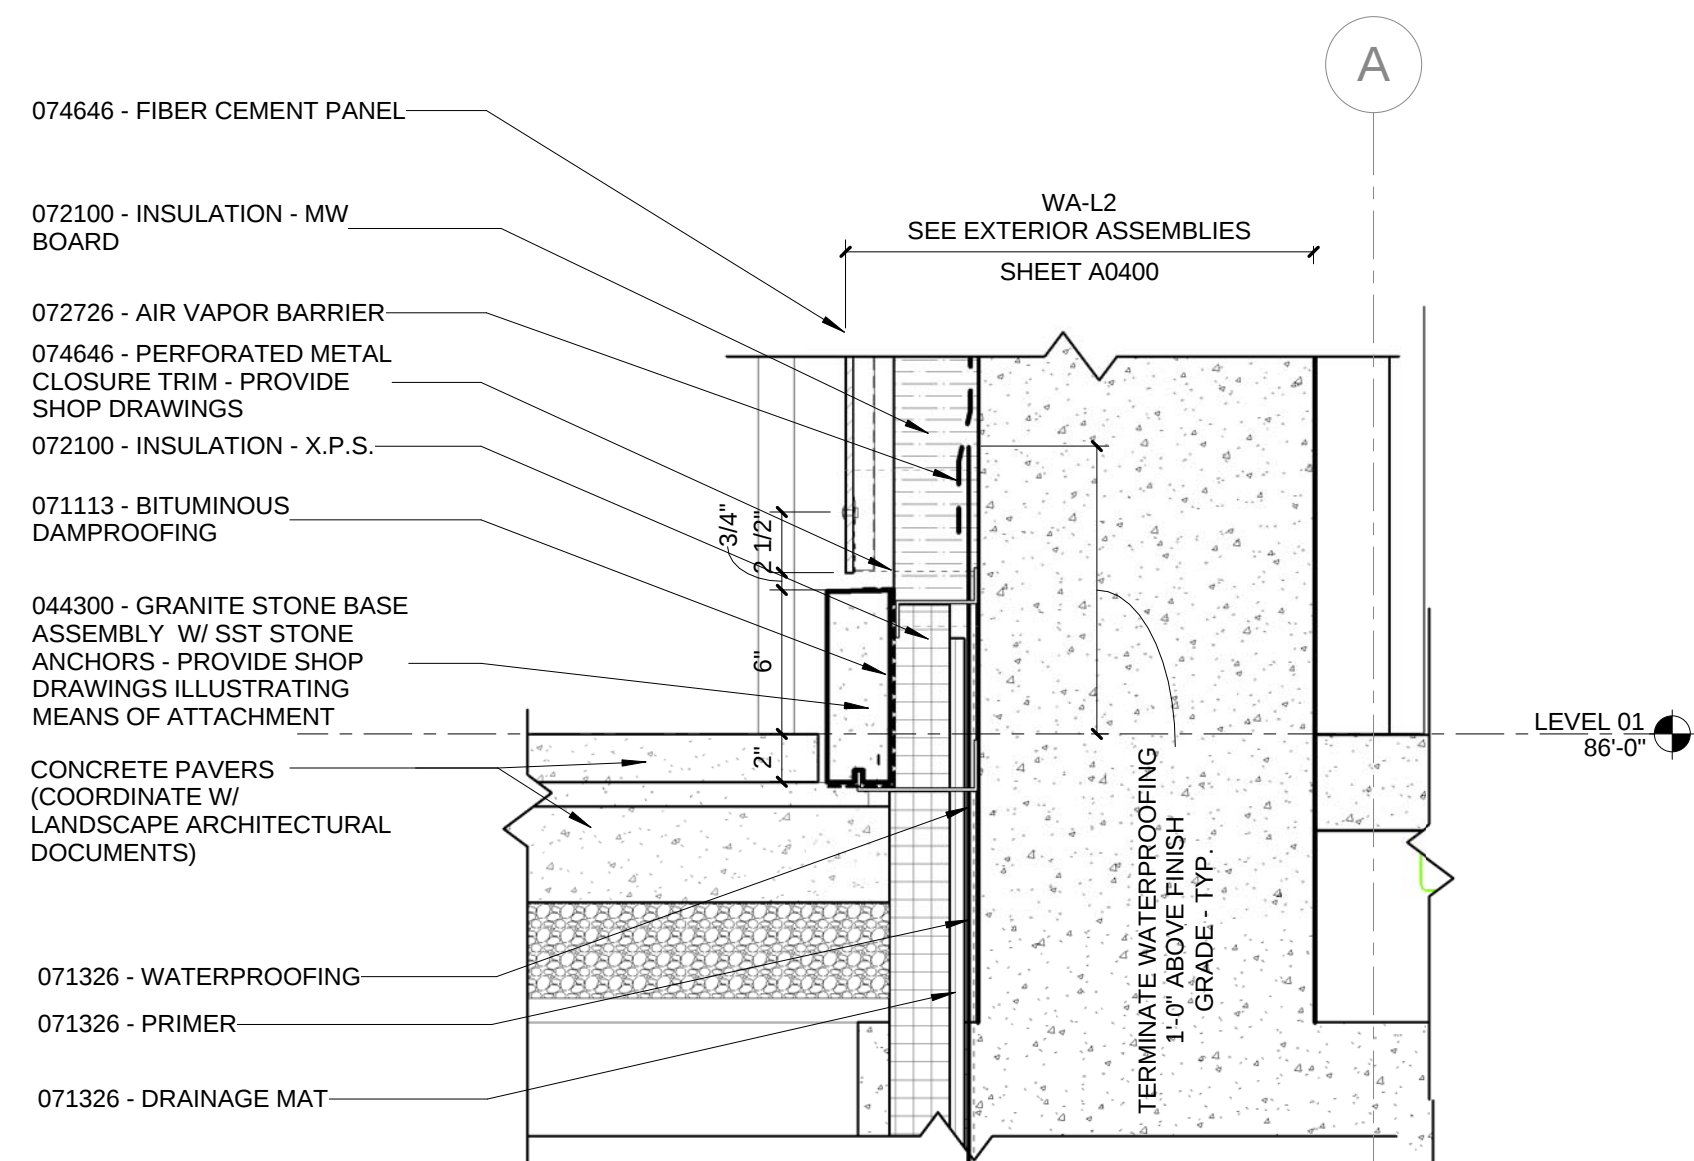


3 ENLARGED DETAIL - WA-L2 @ WALKING SURFACE
1 1/2" = 1'-0"

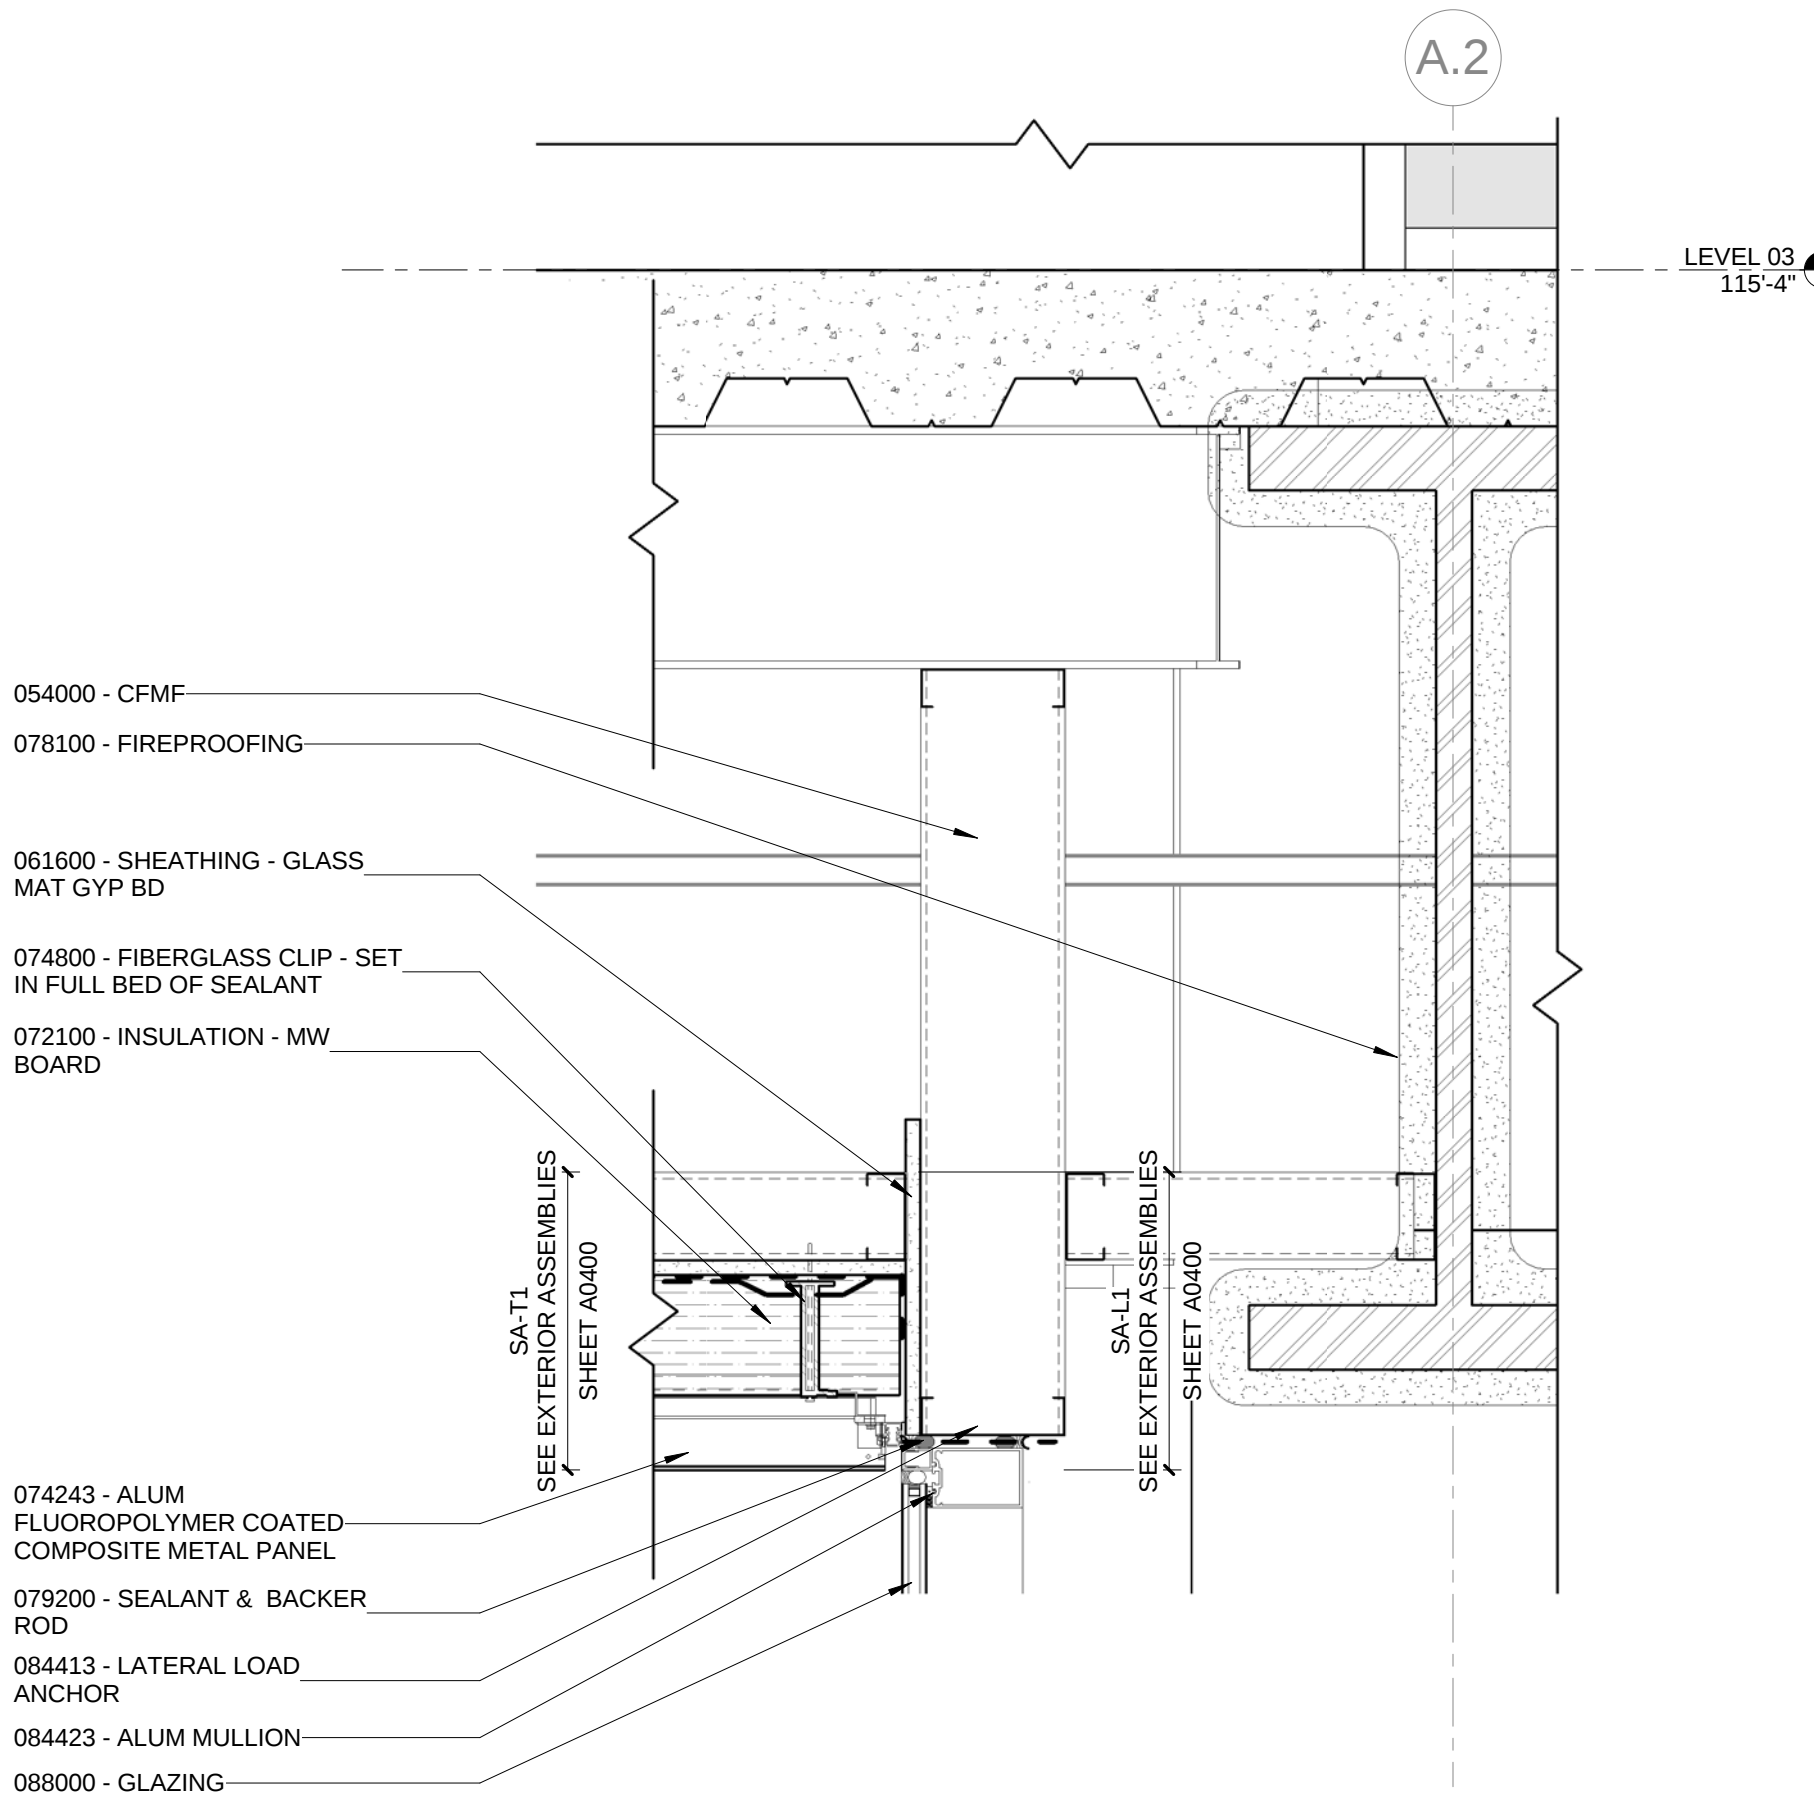


8 ENLARGED DETAIL - SA-L1 @ CURTAINWALL HEAD
1 1/2" = 1'-0"

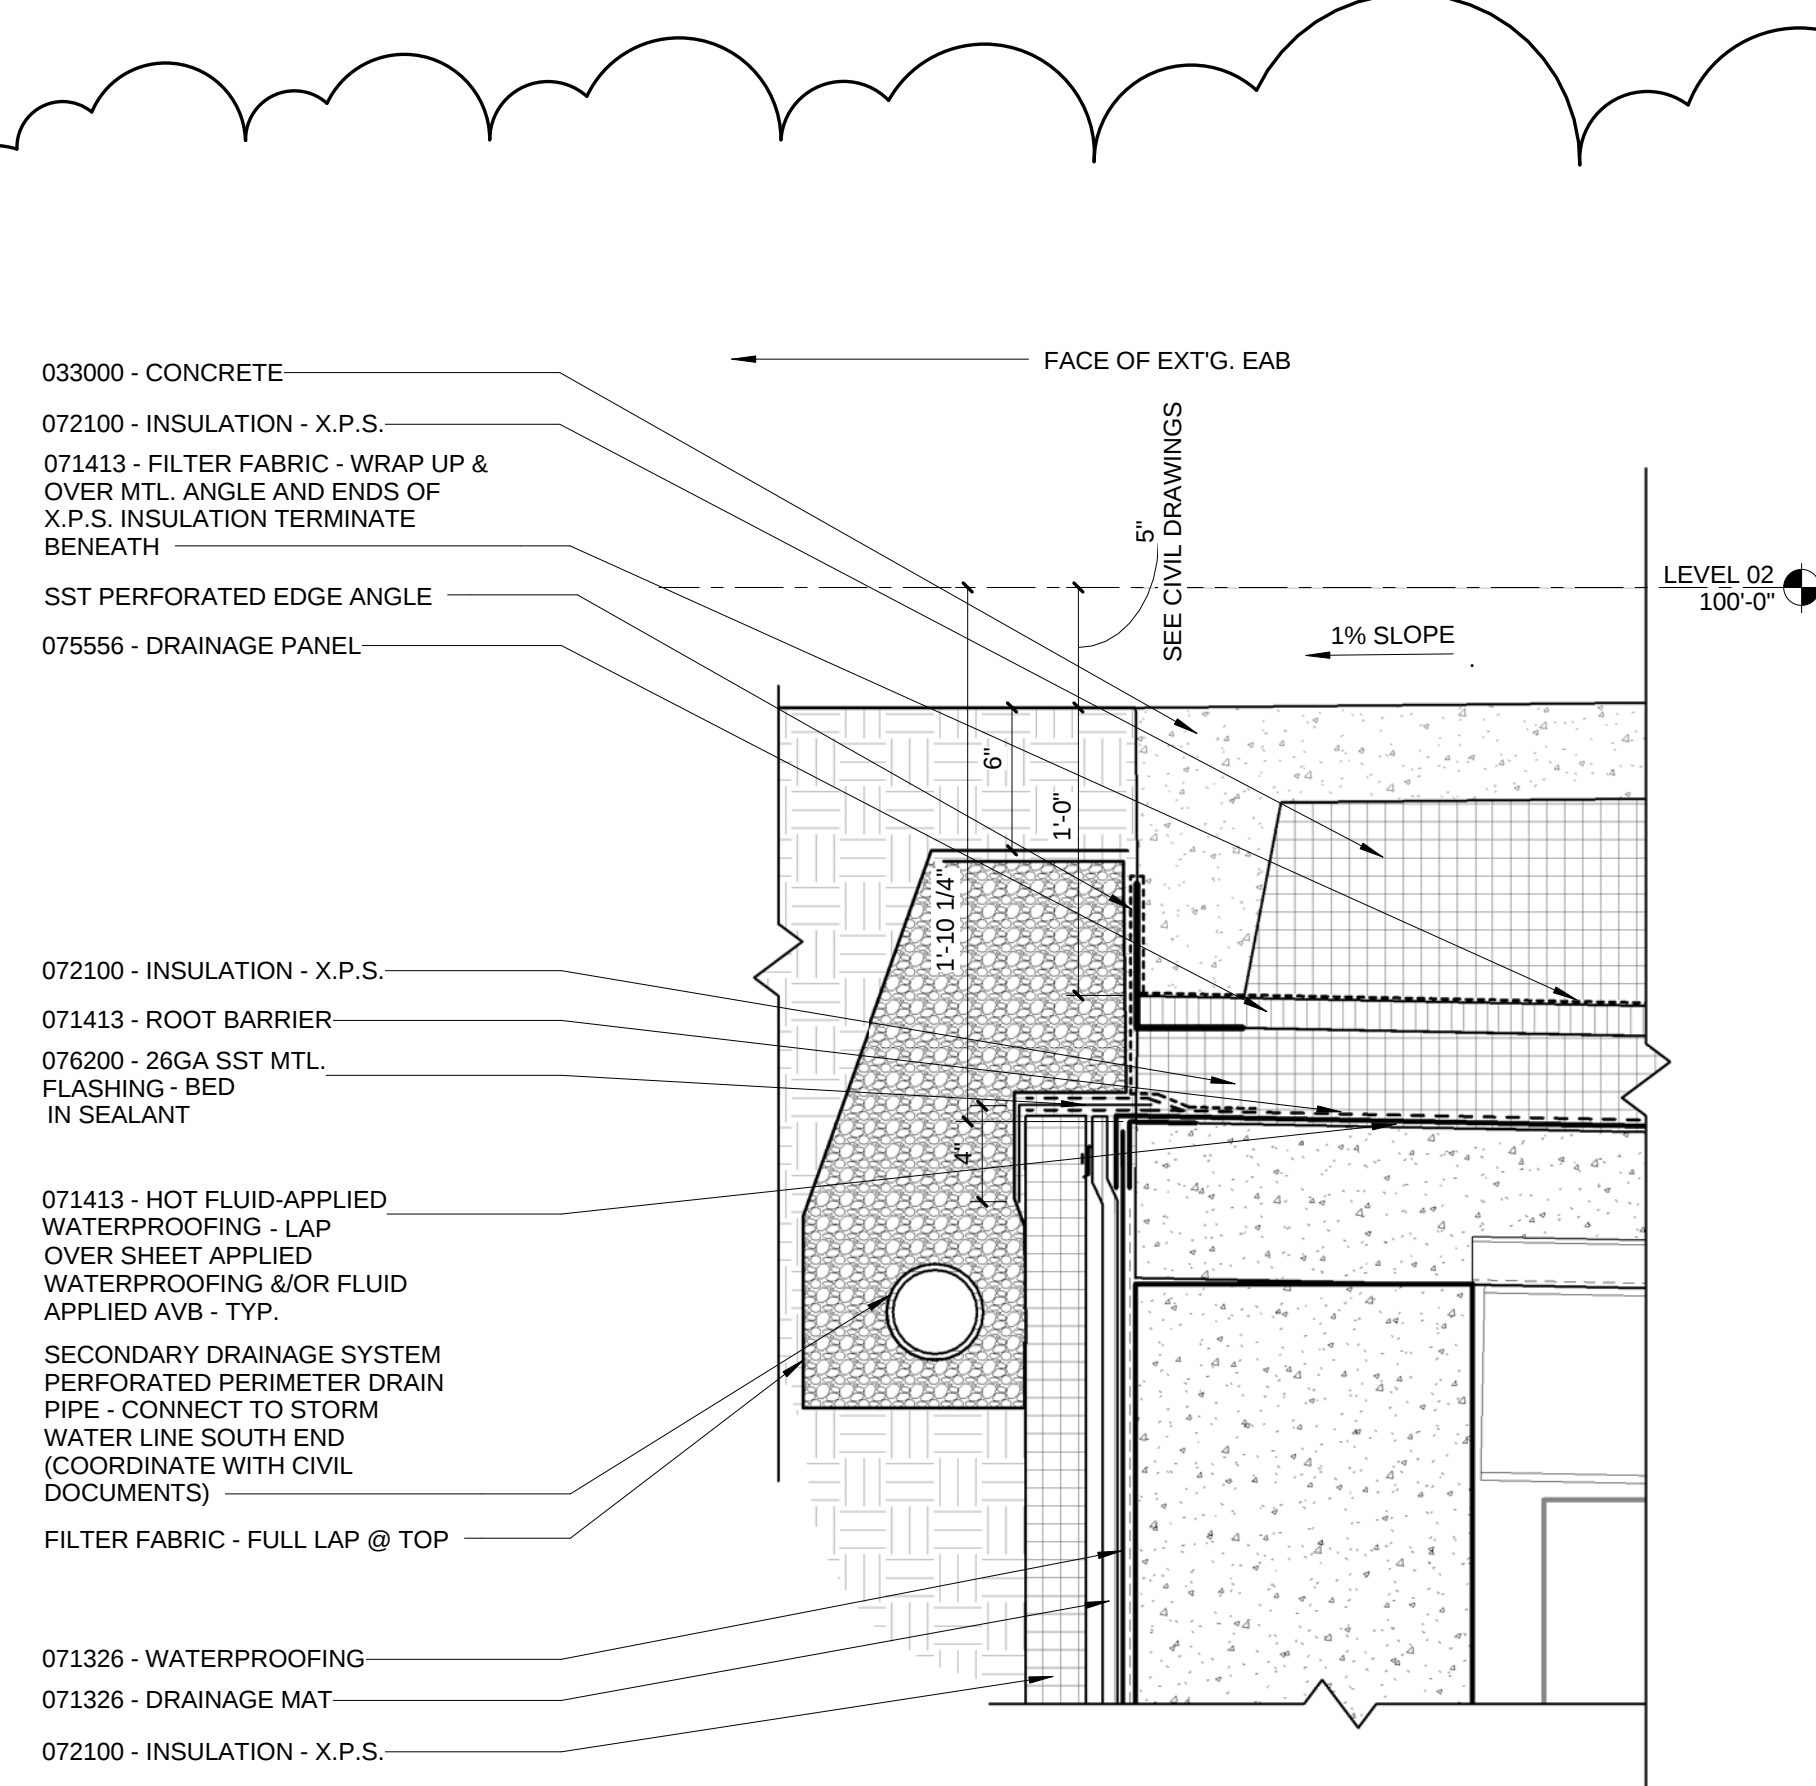


5 ENLARGED DETAIL - BELOW GRADE WATERPROOFING @ TUNNEL
1 1/2" = 1'-0"

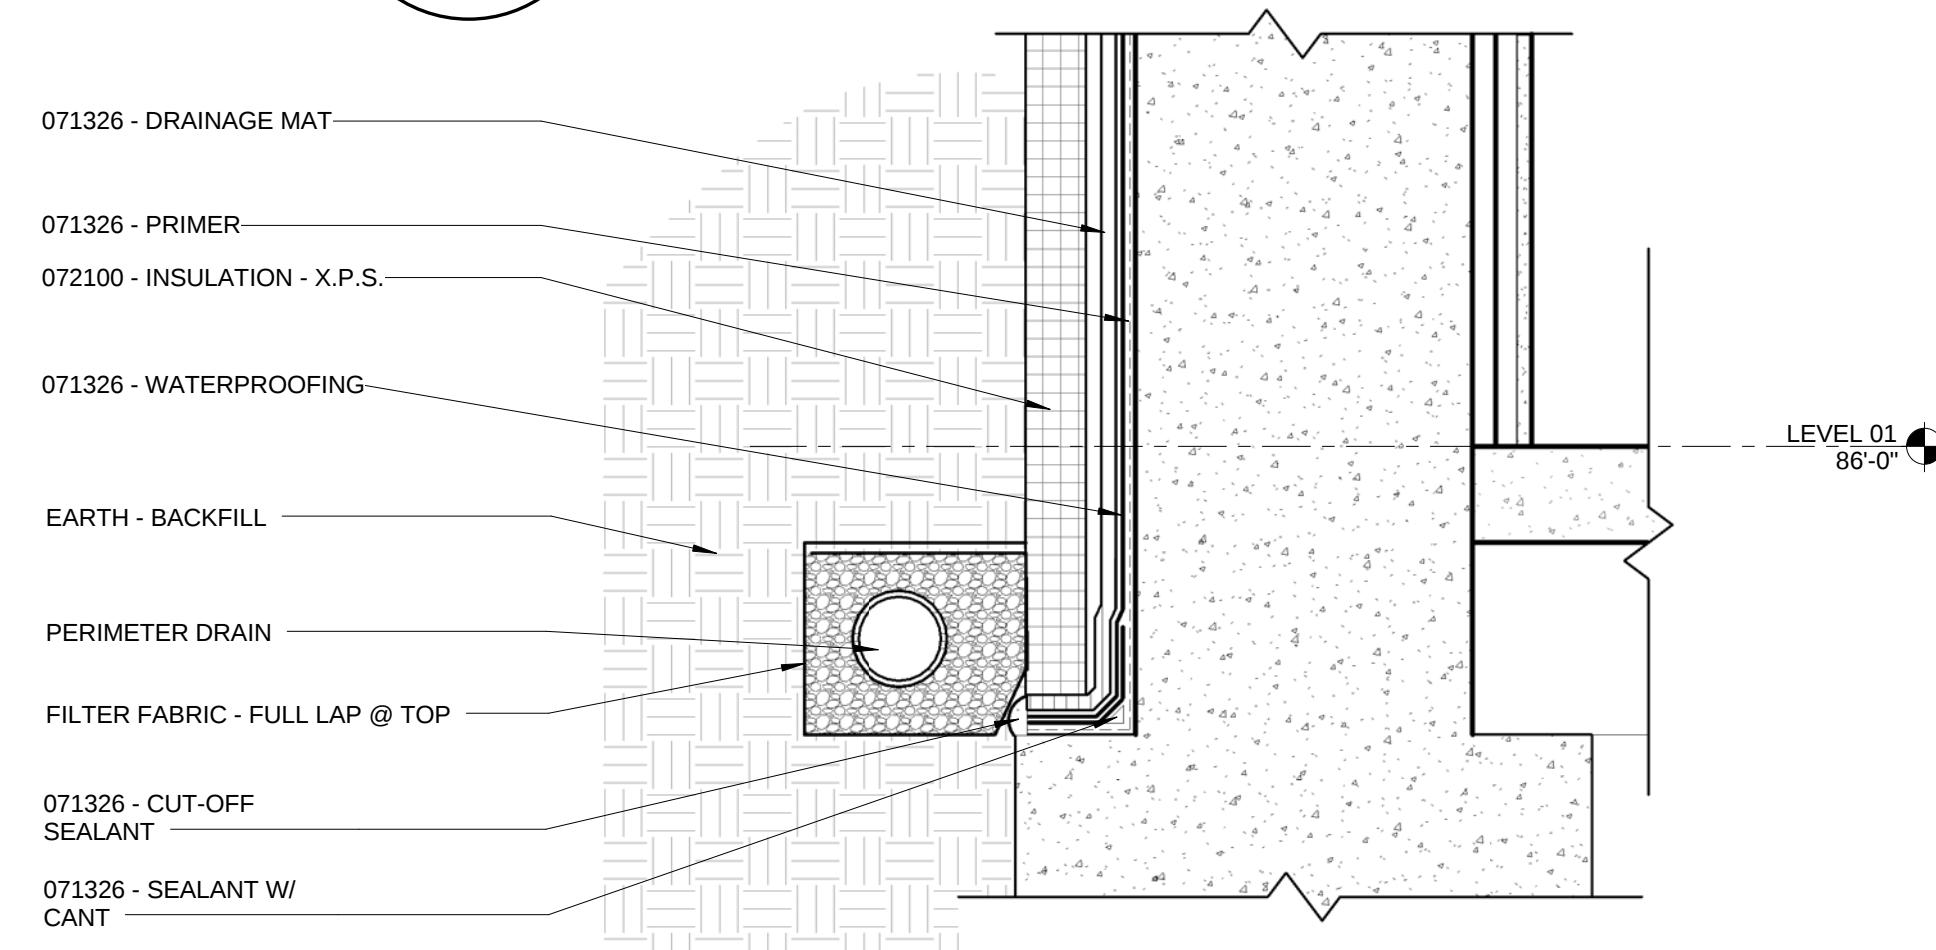


2 ENLARGED DETAIL - BELOW GRADE WATERPROOFING @ FOOTING
1 1/2" = 1'-0"

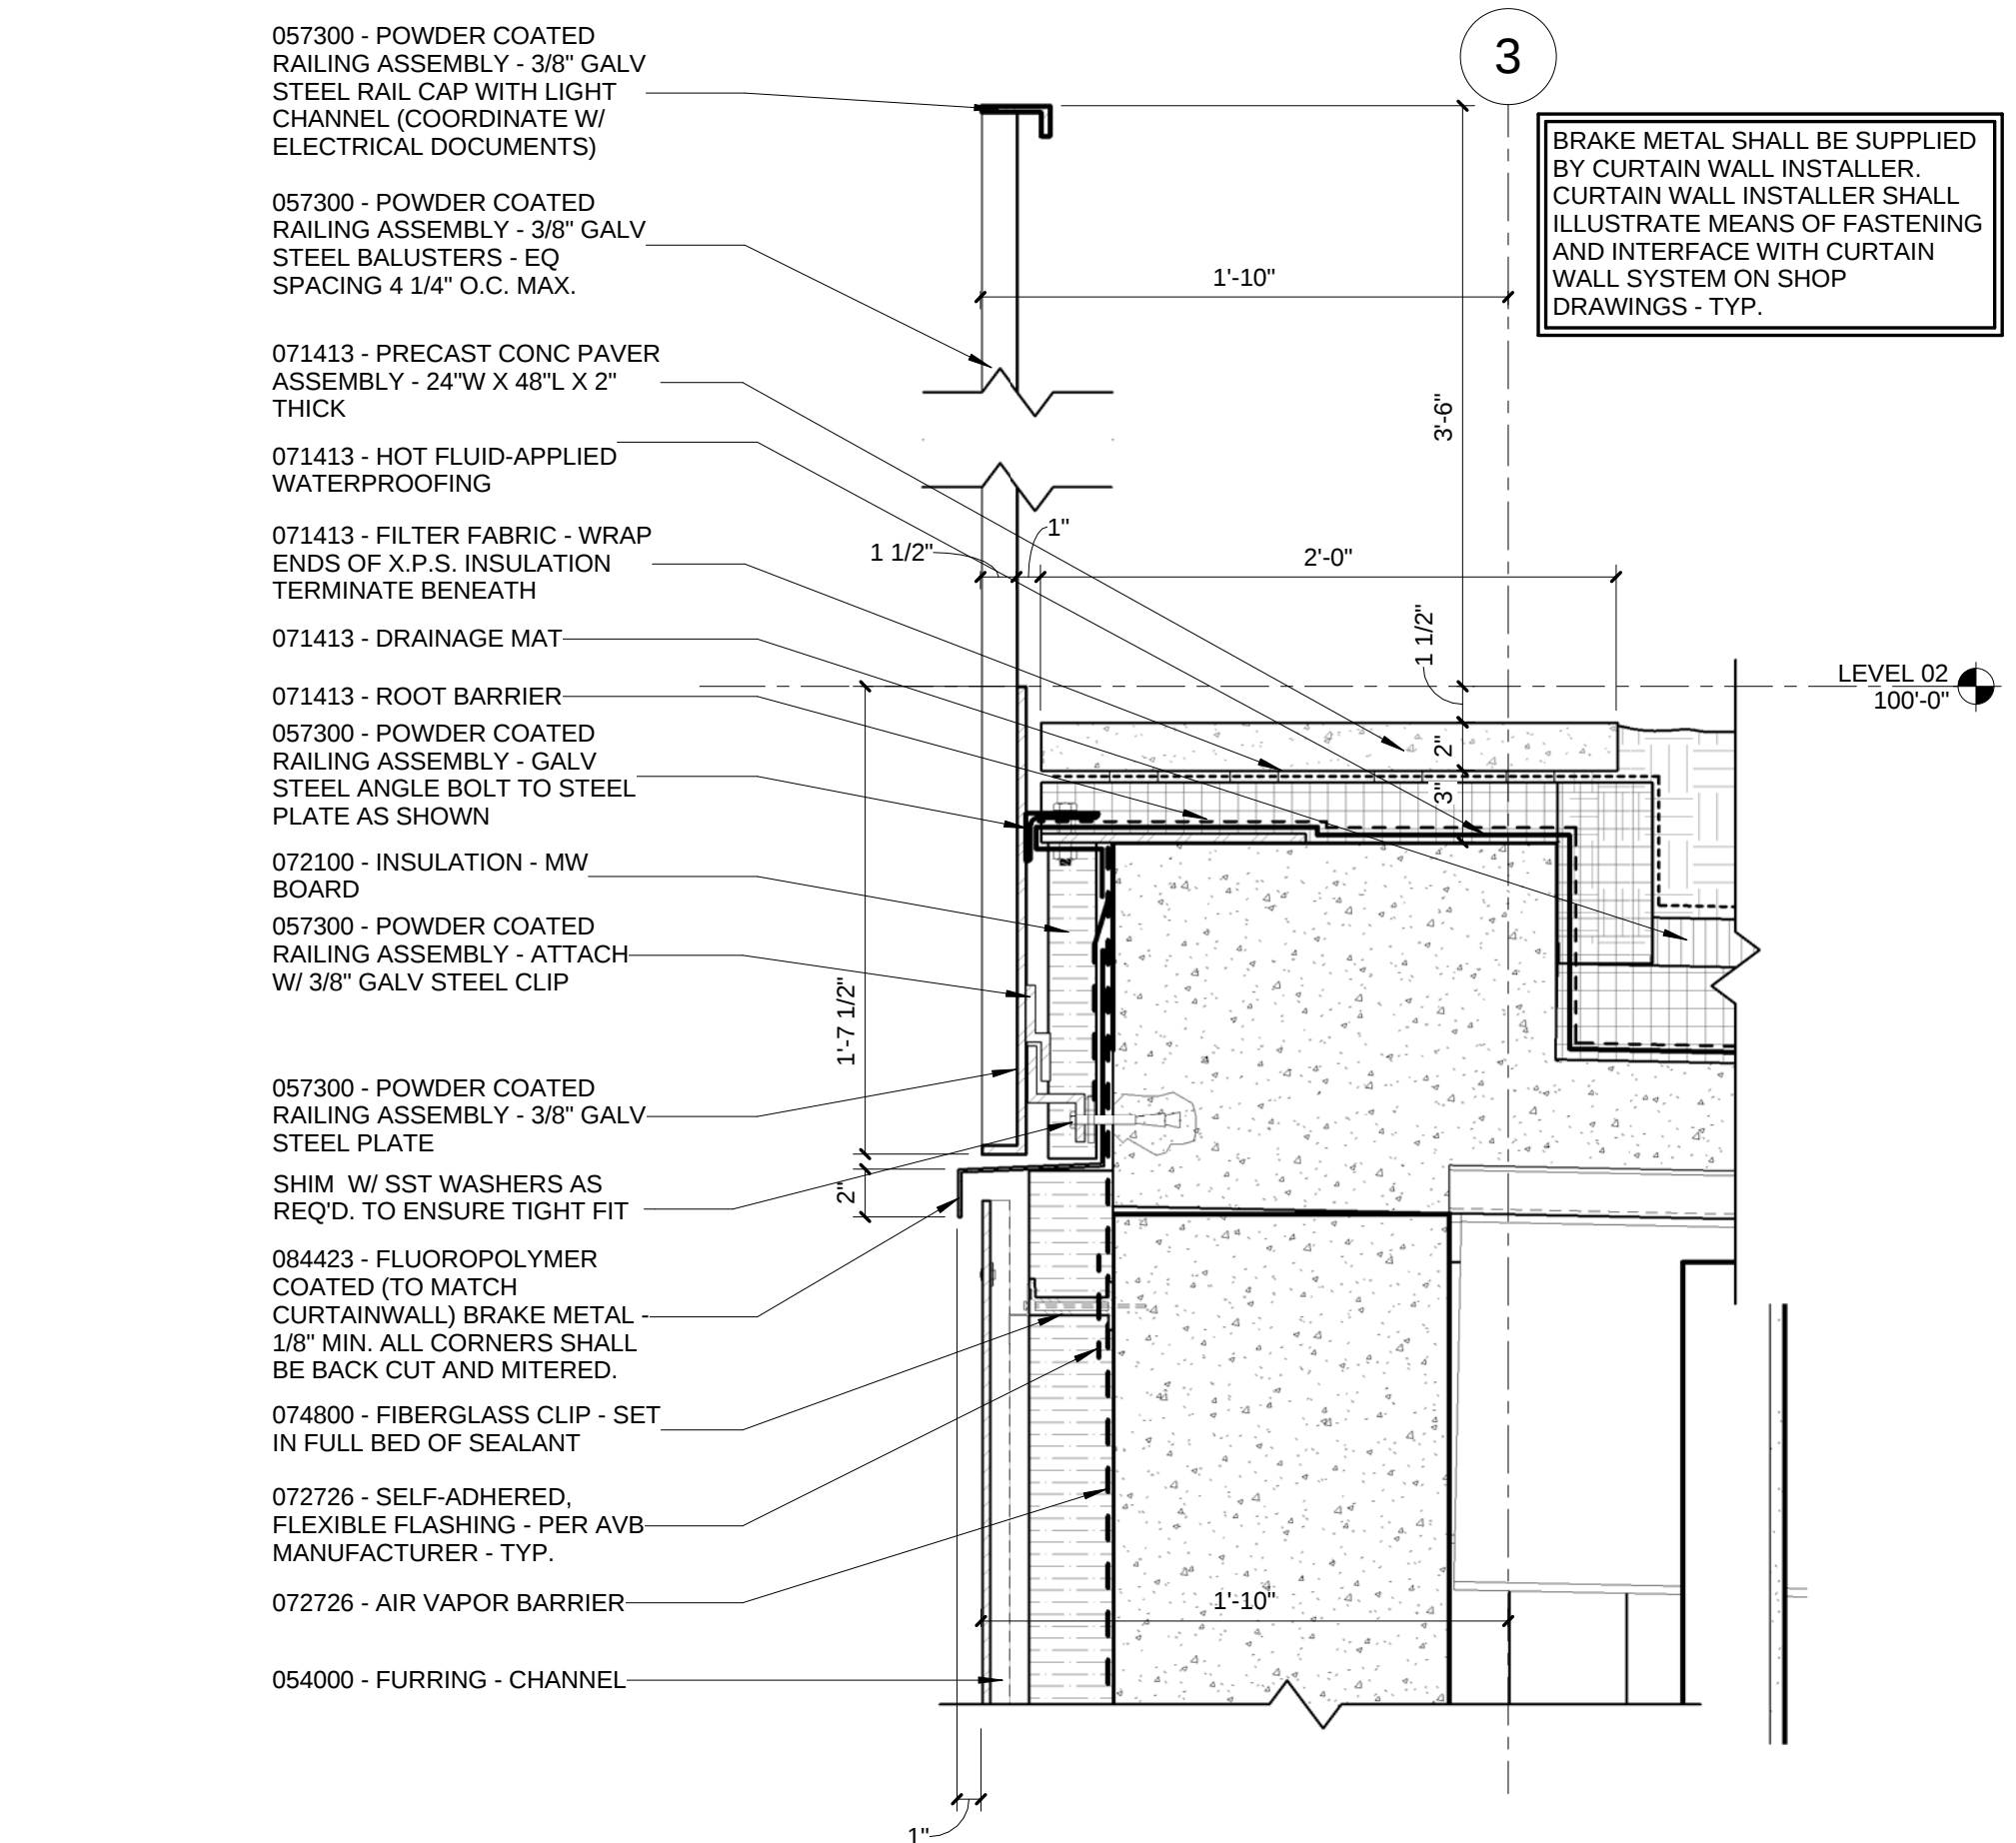

7 ENLARGED DETAIL - GREEN ROOF @ WA-L2
1 1/2" = 1'-0"

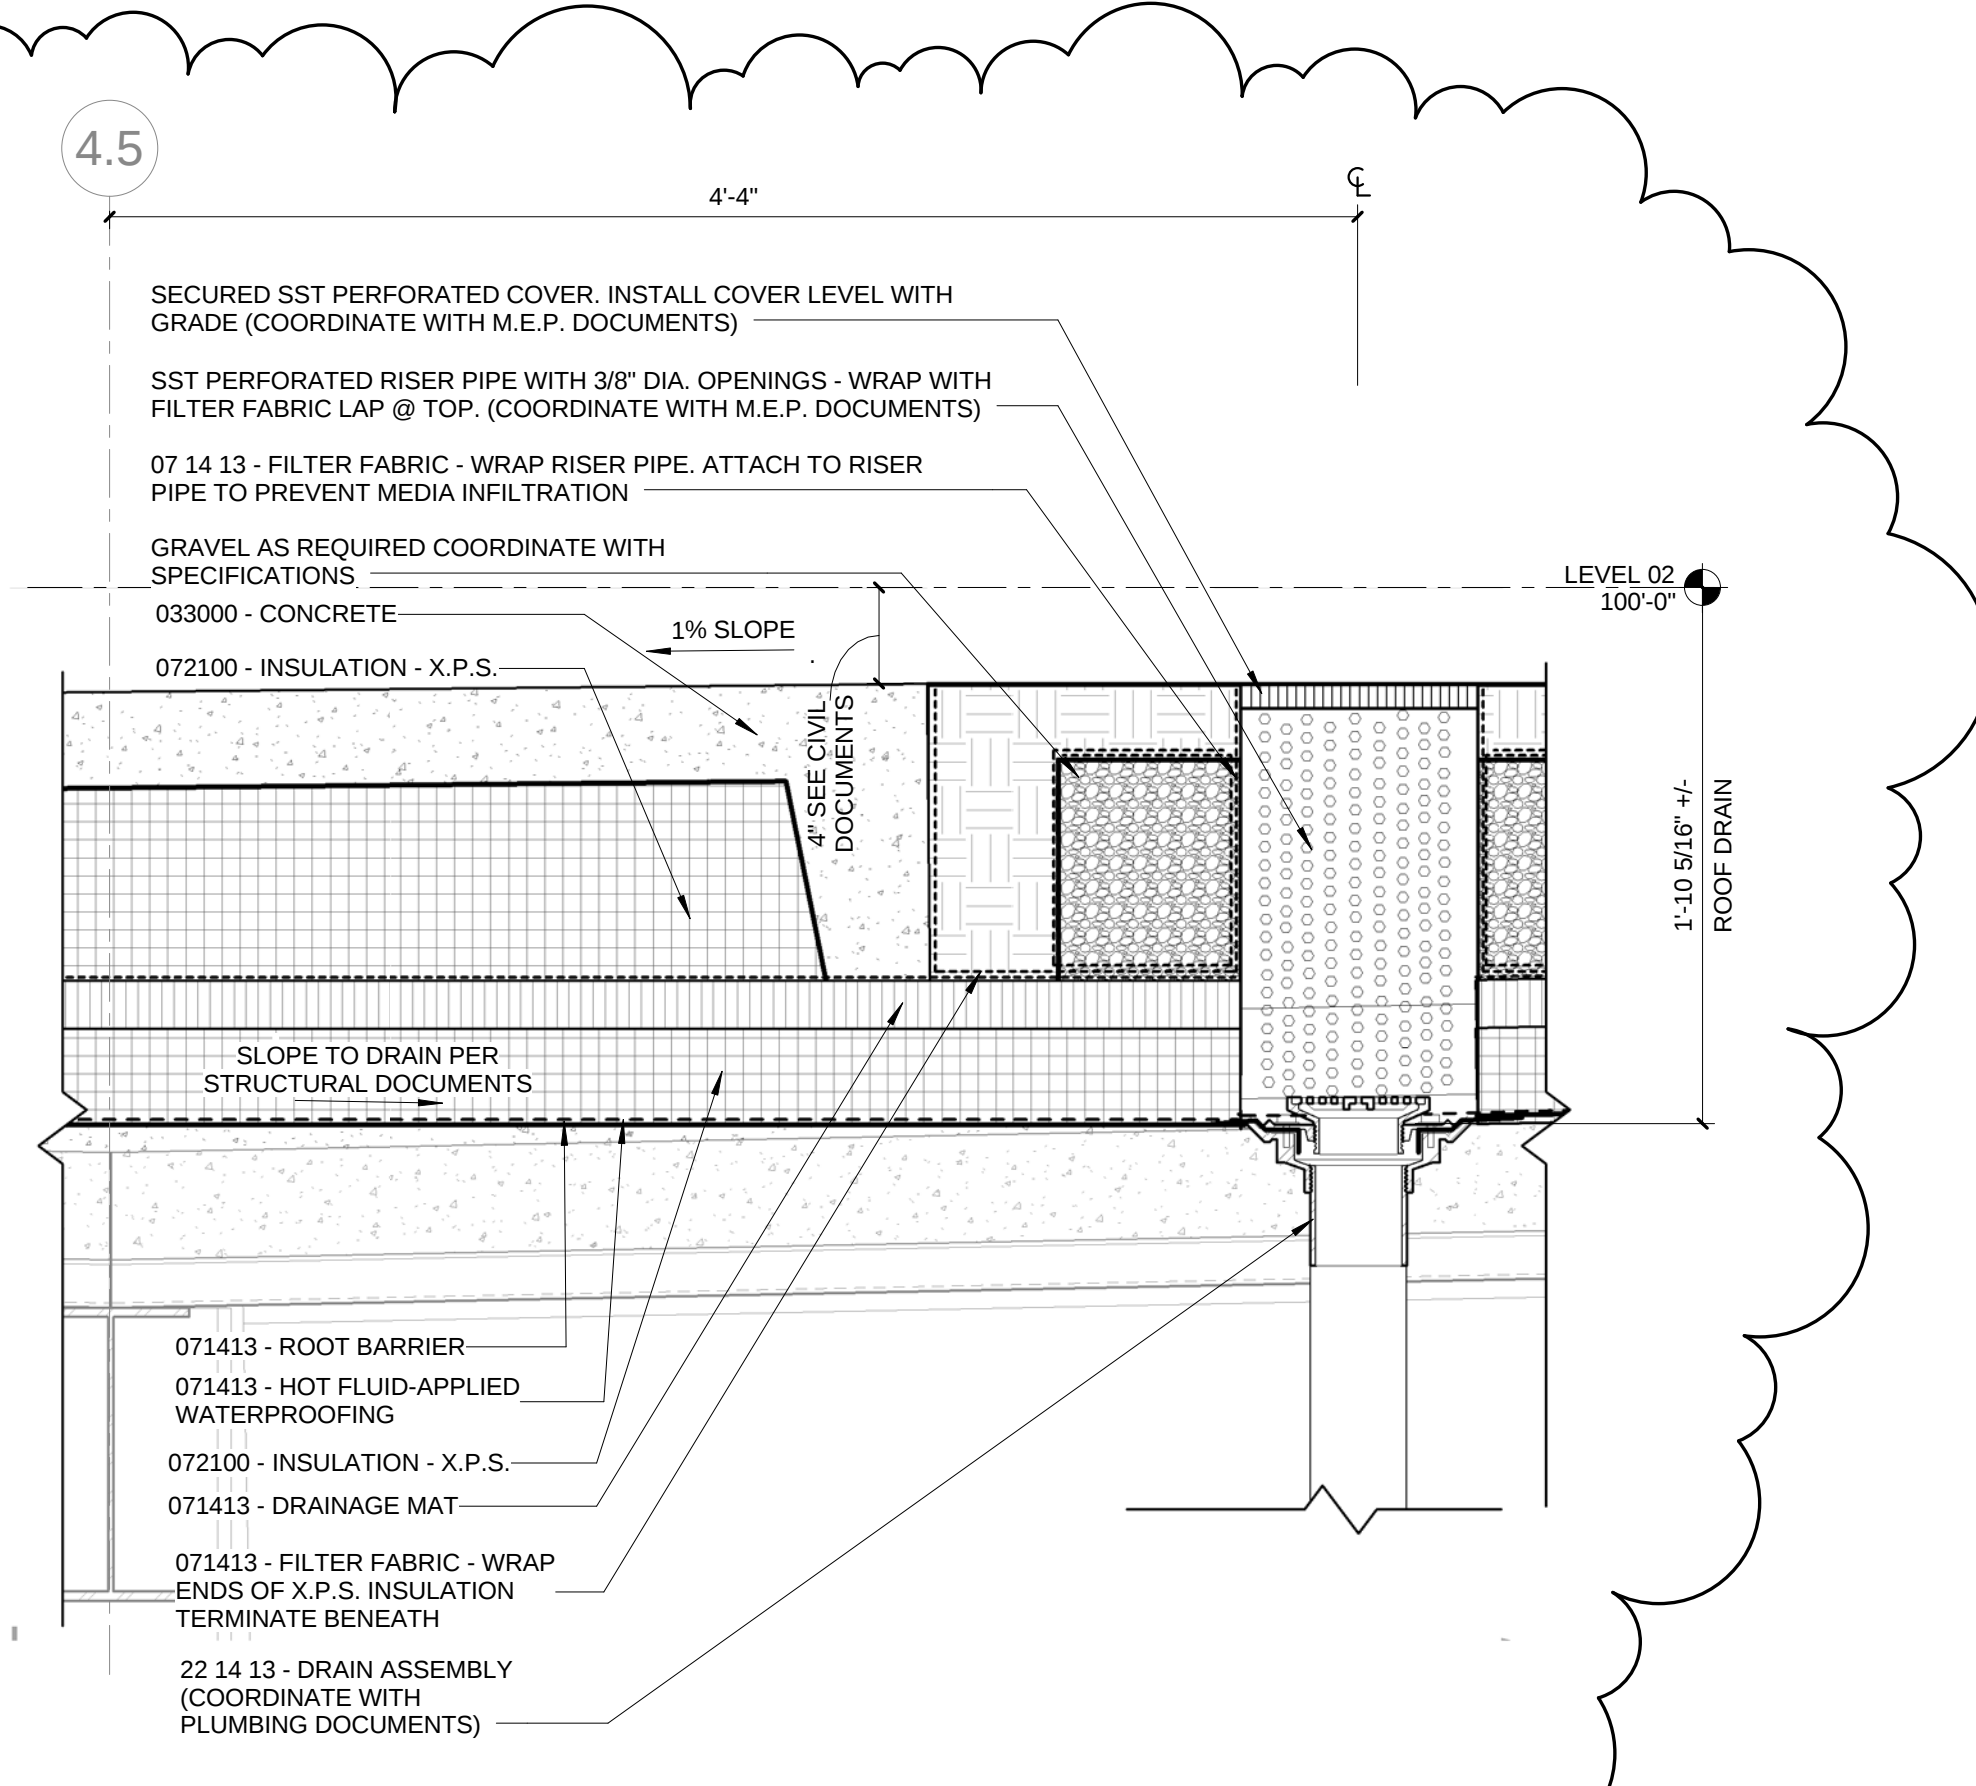

4 ENLARGED DETAIL - RA-T2 @ DRAIN
1 1/2" = 1'-0"

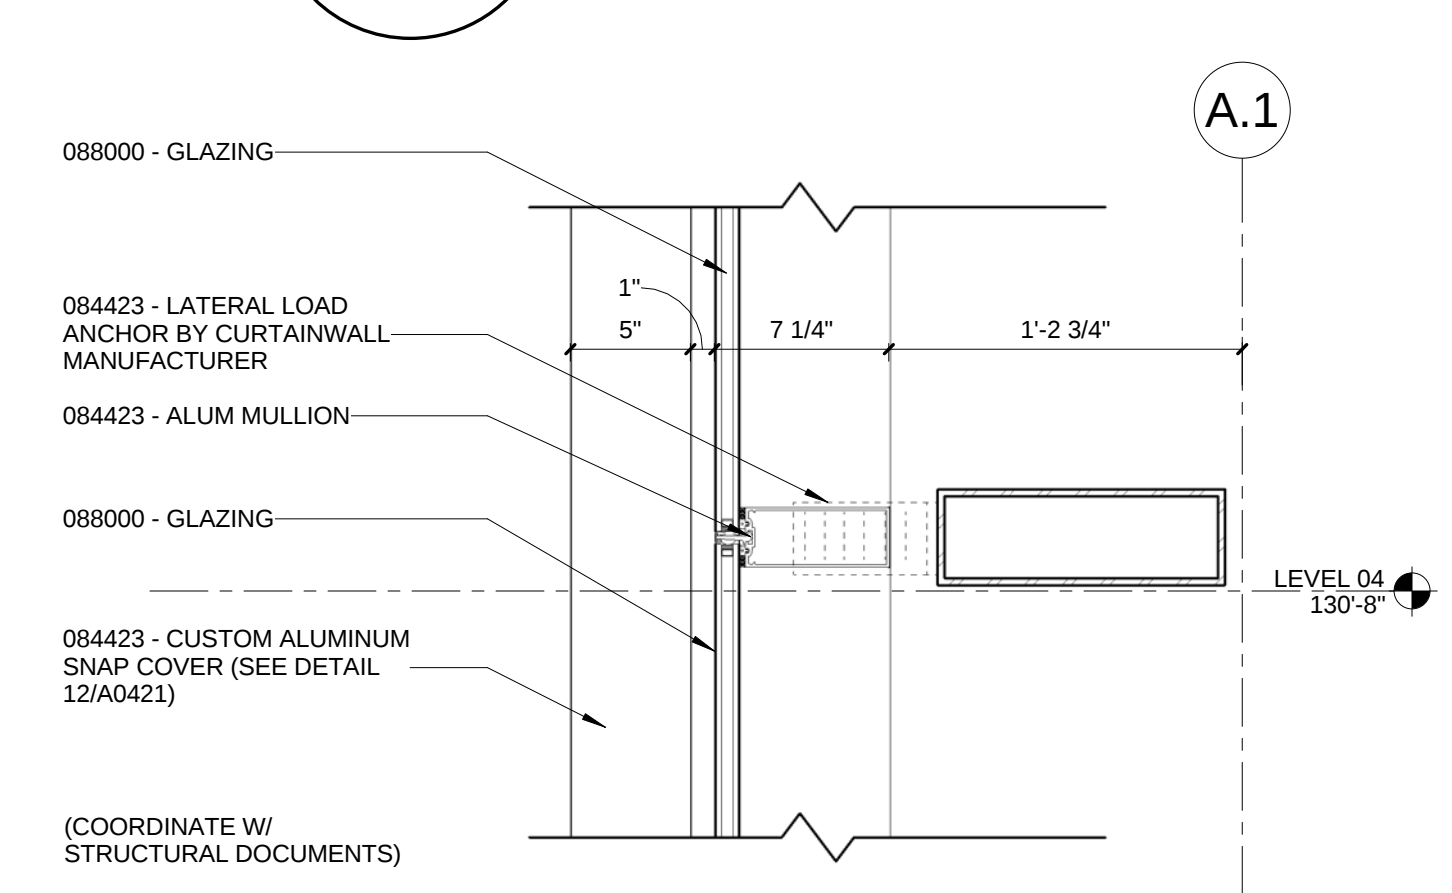

1 SOUTH WALL SECTION - CURTAINWALL CONNECTION WEST OF C.L. 2.6
1 1/2" = 1'-0"