



© Cannon Design 2015

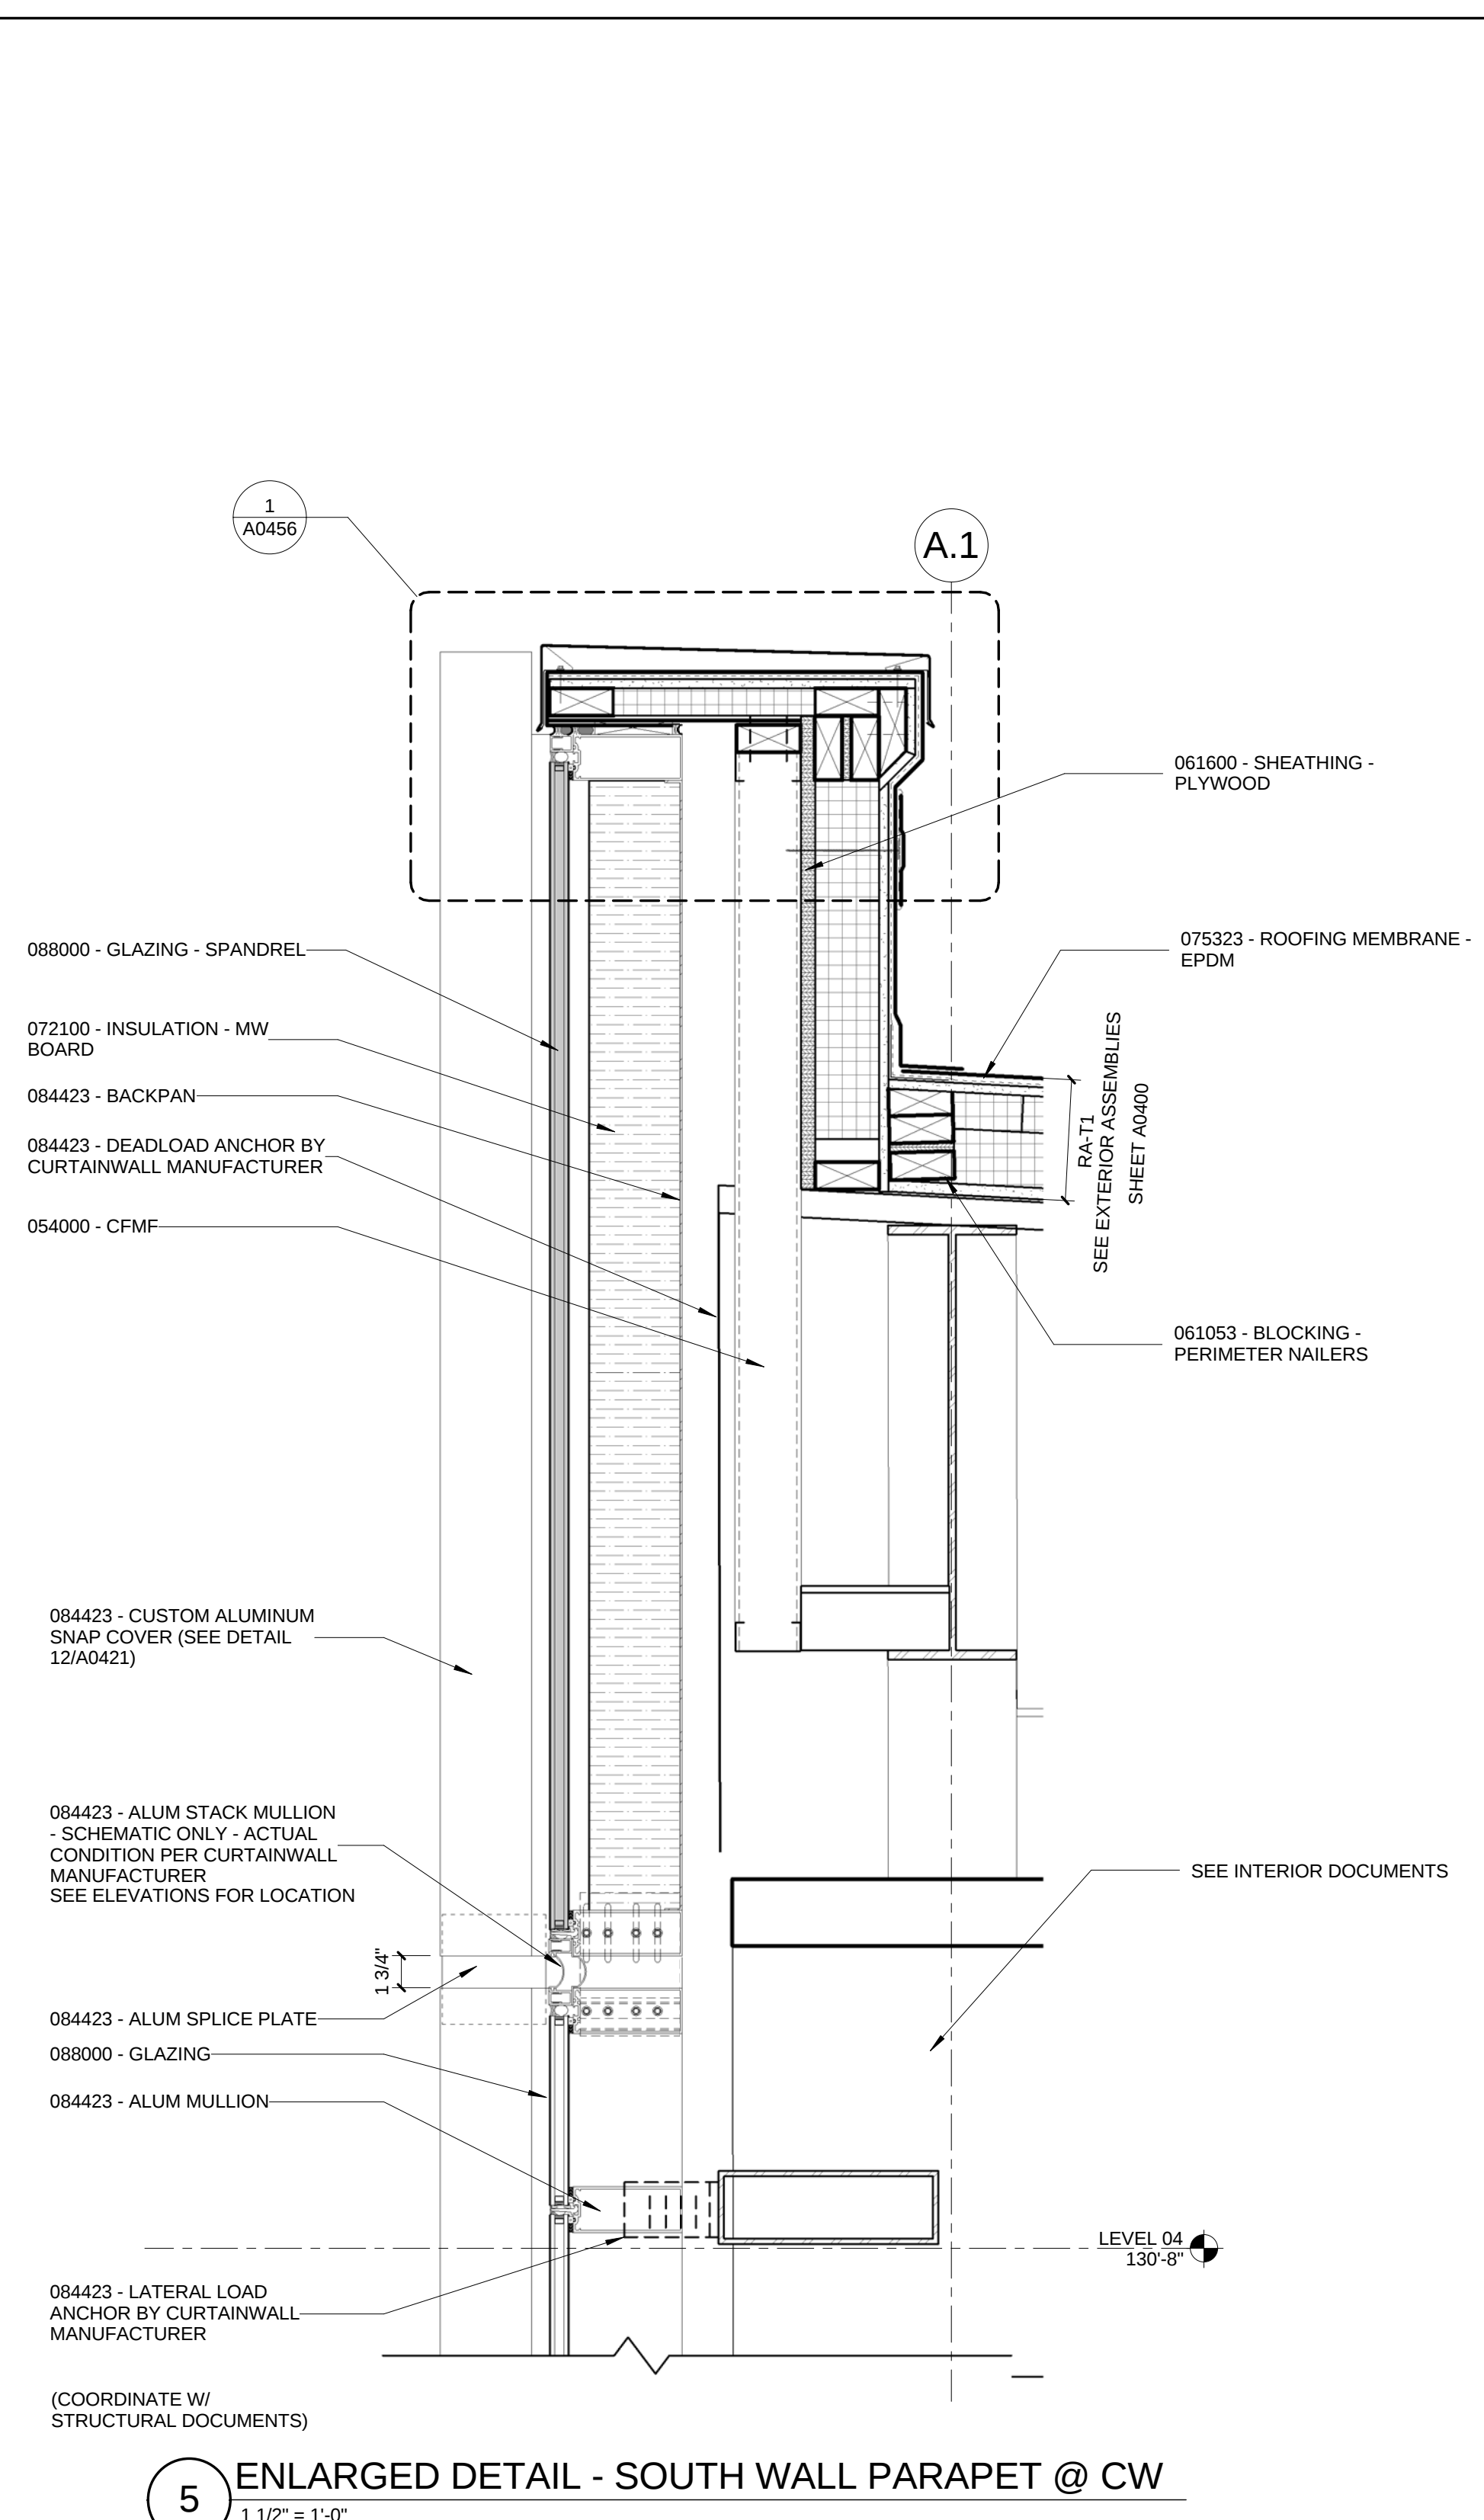

5 ENLARGED DETAIL - SOUTH WALL PARAPET @ CW
1 1/2" = 1'-0"

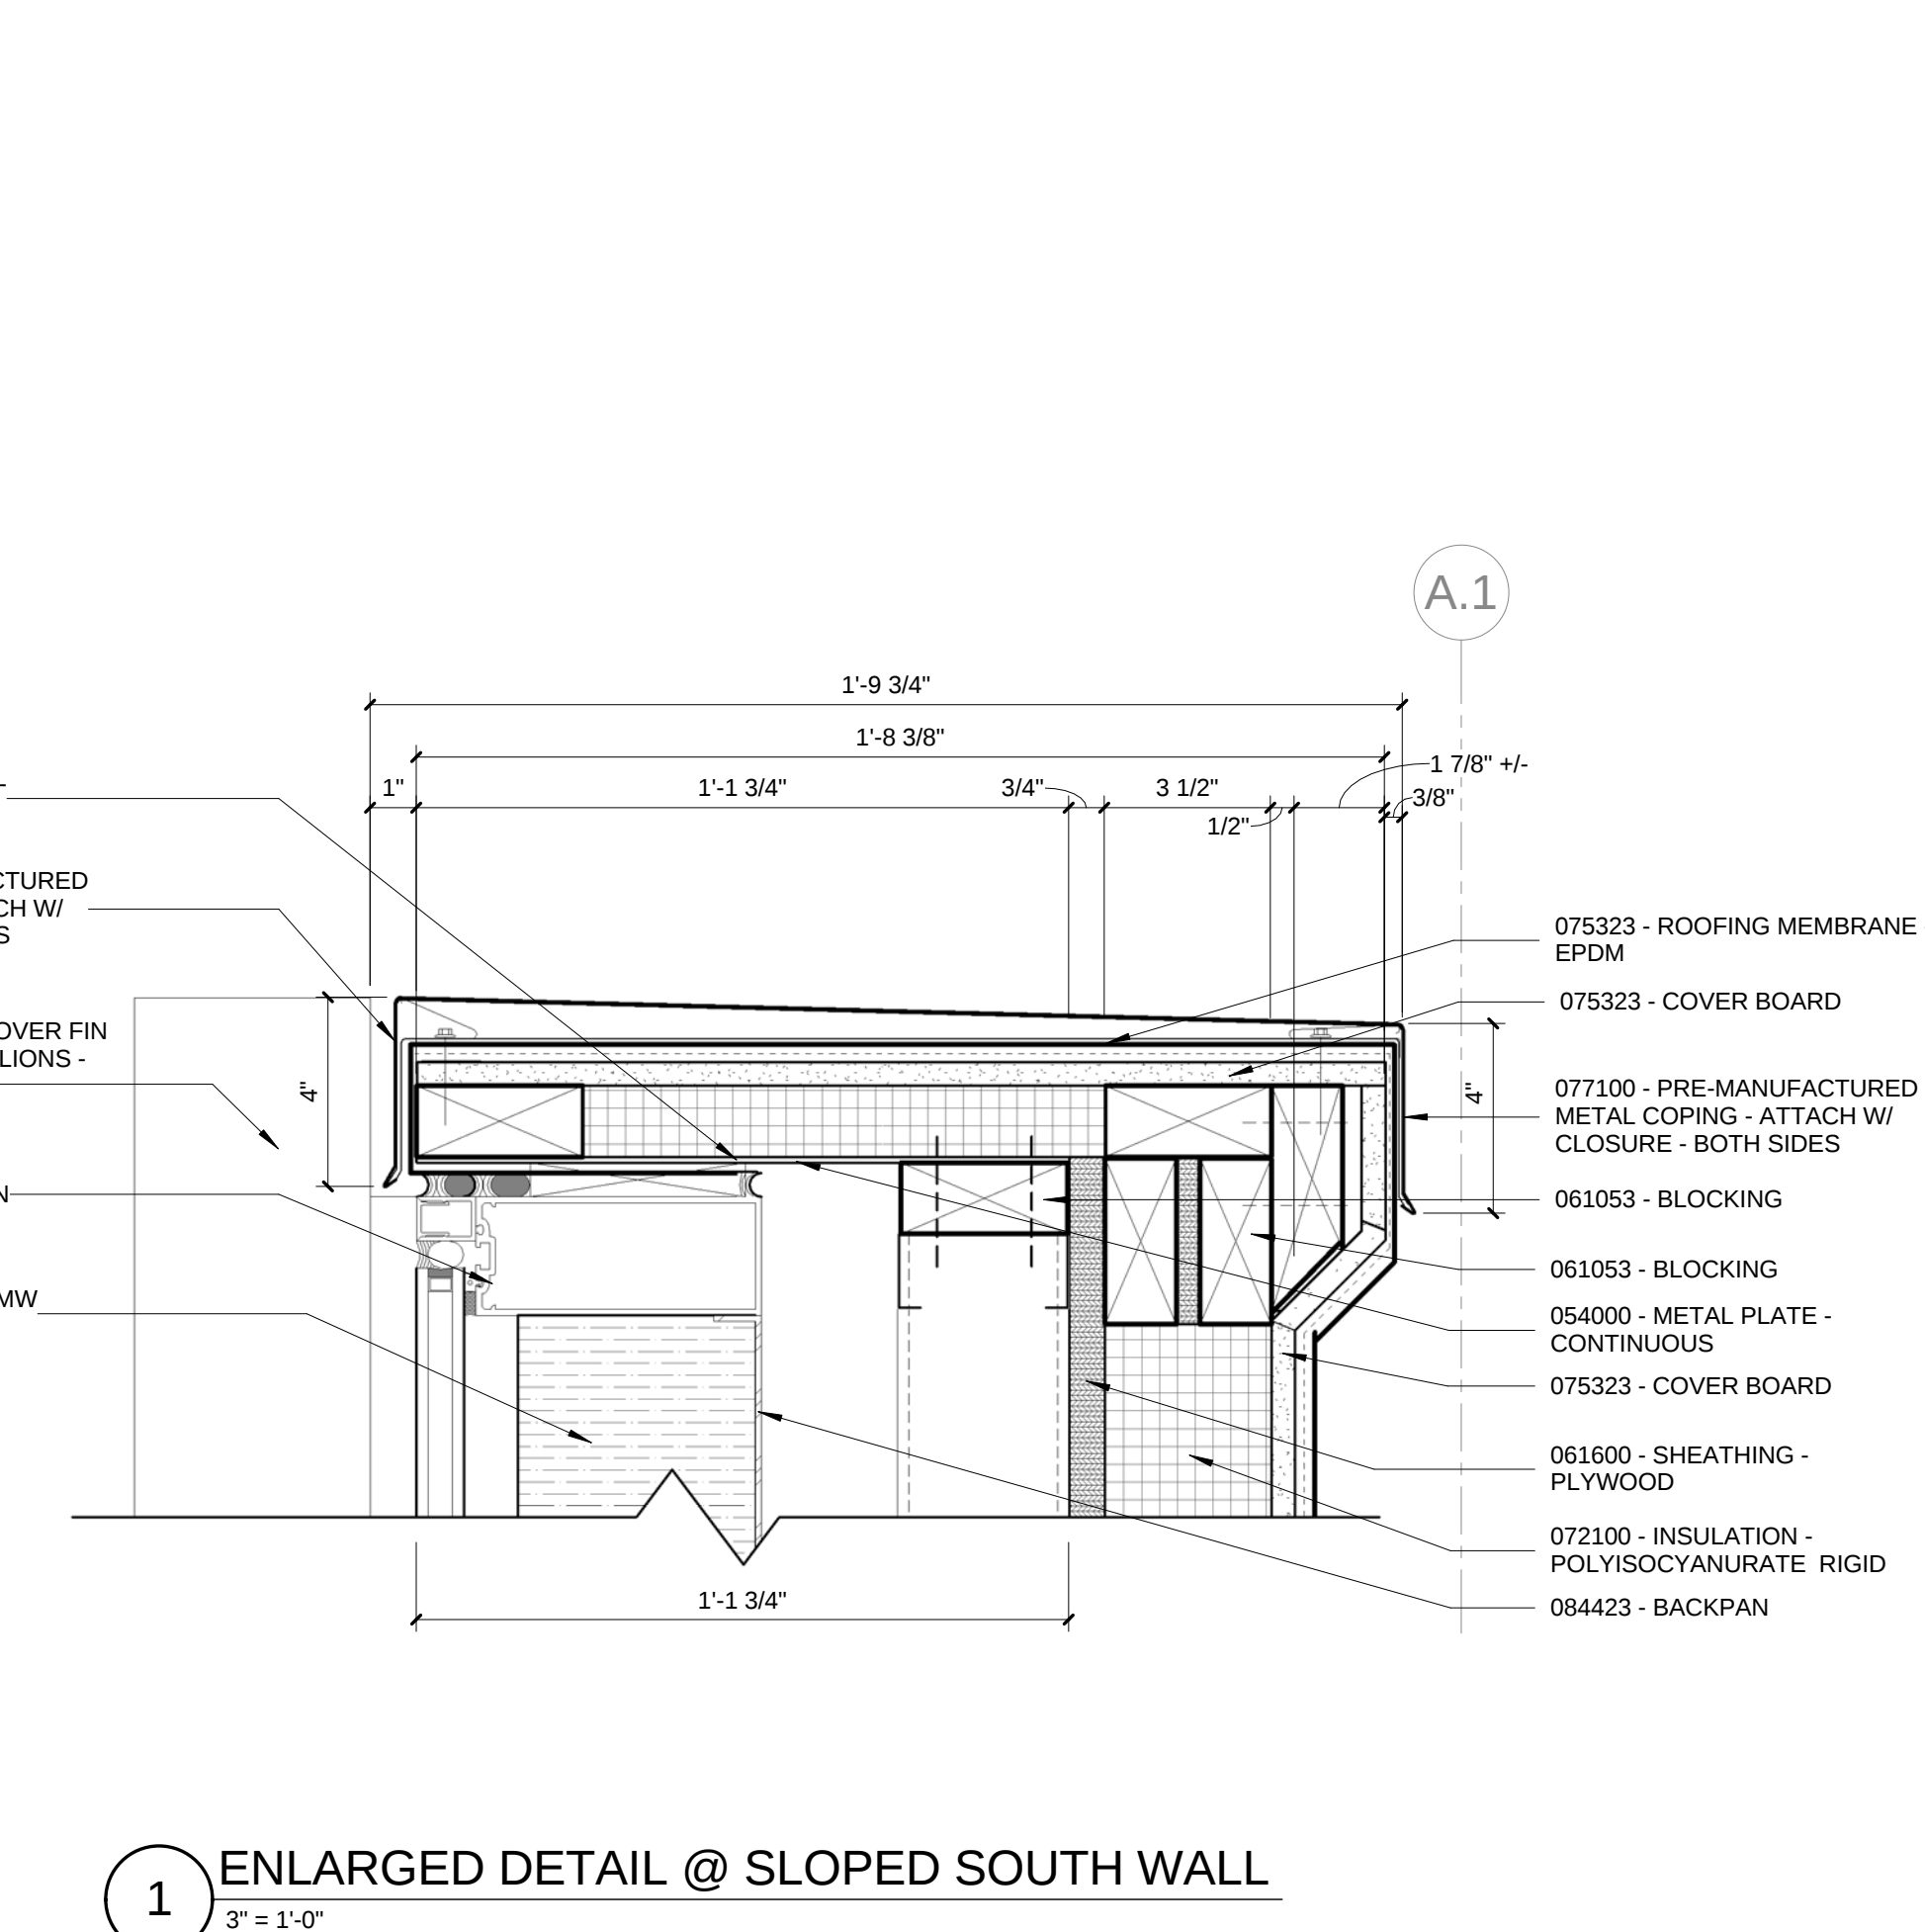

1 ENLARGED DETAIL @ SLOPED SOUTH WALL
3" = 1'-0"

© Cannon Design 2015
All rights reserved. No part of this document may be reproduced or utilized in any form, without prior written authorization by The Cannon Corporation.