



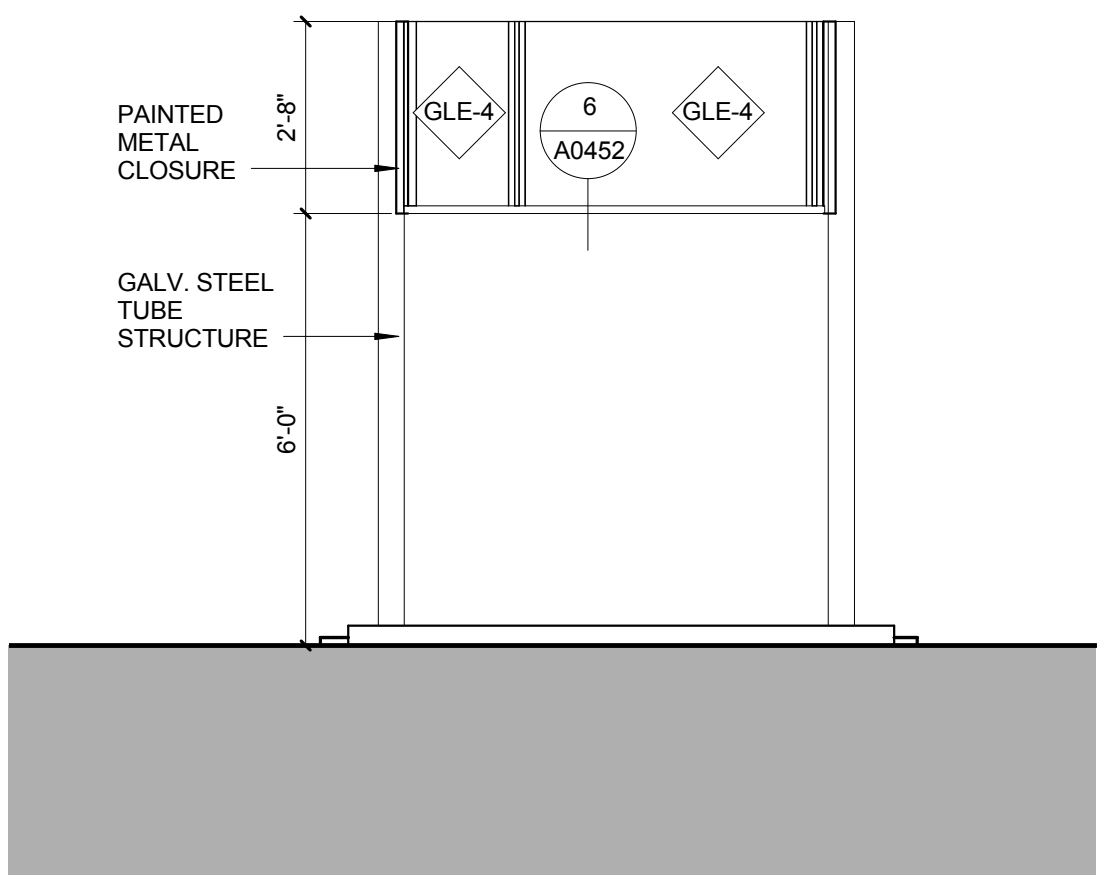


8 EXTERIOR MOCKUP B ELEVATION 2
3/8" = 1'-0"

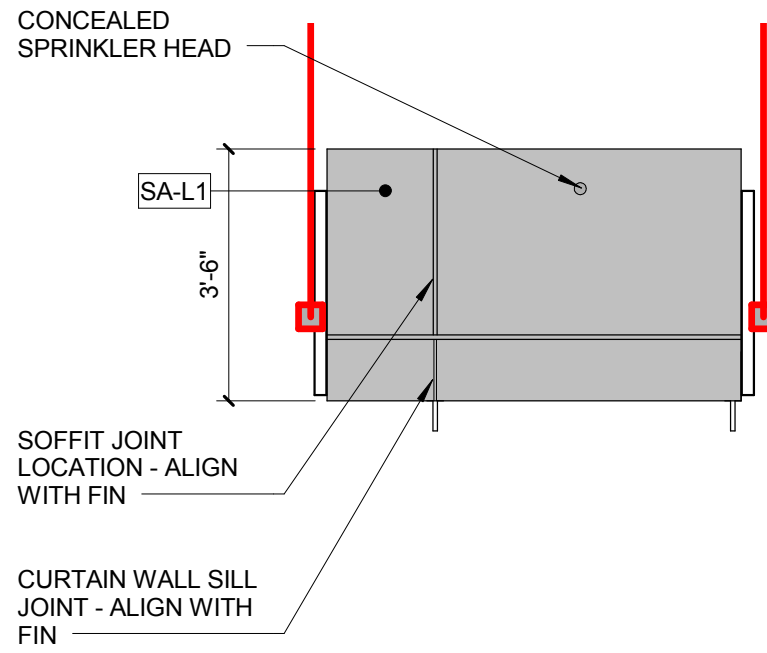


7 EXTERIOR MOCKUP B RCP
3/8" = 1'-0"


NOTES - EXTERIOR MOCK-UP B:
1. MOCKUP B FOR CRAFTSMANSHIP AND AESTHETICS- REFER TO SPEC SECTION 014000
2. SAME CREW TO BE USED FOR BOTH BUILDING AND MOCKUP CONSTRUCTION
3. AT TOP SIDE OF SOFFIT -PROVIDE WATER SHEDDING METAL CLOSURE
4. GALVANIZED STEEL FRAMING TO BE 6 X 6 X 5/16" GALV. STEEL TUBES TYPICAL
5. REINFORCED CONCRETE FOUNDATIONS TO EXTEND 2' MIN BELOW GRADE. USE 2' DIA. MINIMUM POST FOUNDATION OR 2' WIDE MIN. STRIP FOUNDATION.
6. CONTRACTOR TO CONFIRM STRUCTURAL STEEL CONFIGURATION AND DETAILS AND PROVIDE SHOP DRAWING FOR REVIEW BY ENGINEER OF RECORD. FOR BIDDING PROVIDE ALLOWANCE FOR STRUCTURE. USE TYPICAL GALV. 6 X 6 X 5/16" HSS TUBES FOR FRAMING.

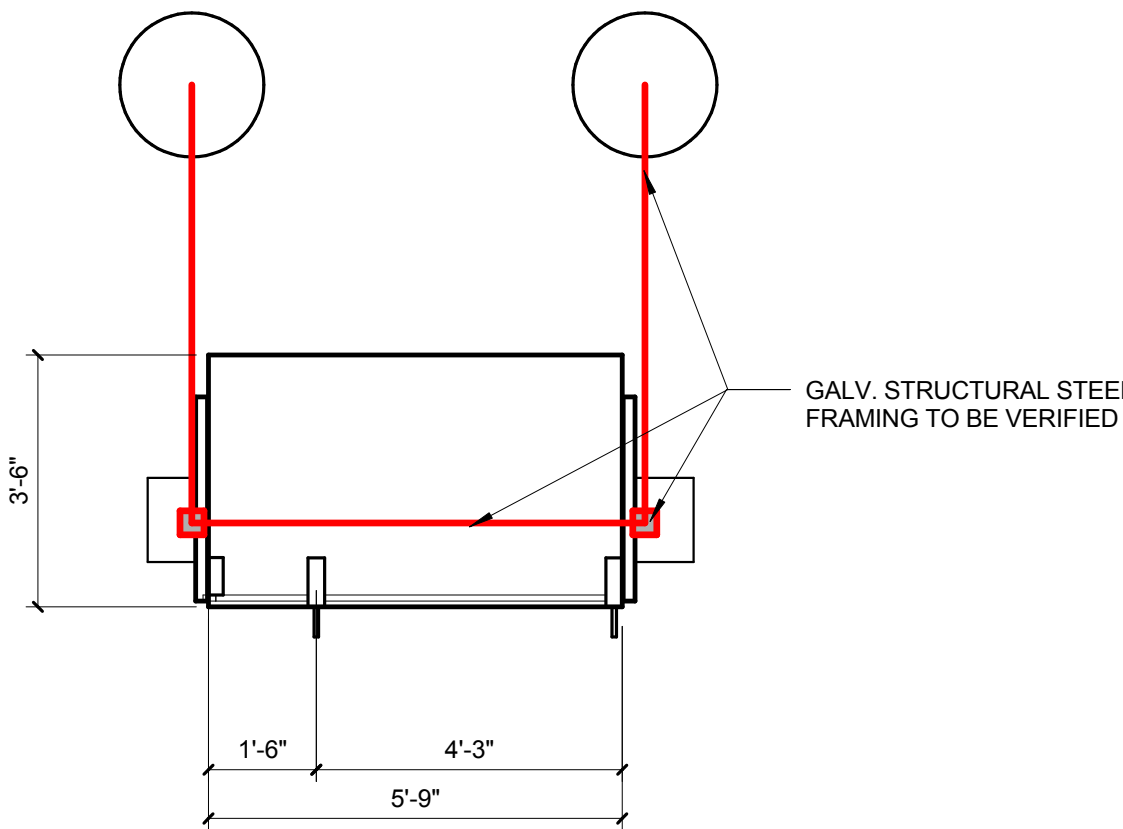


6 EXTERIOR MOCKUP B PLAN ABOVE CEILING
3/8" = 1'-0"

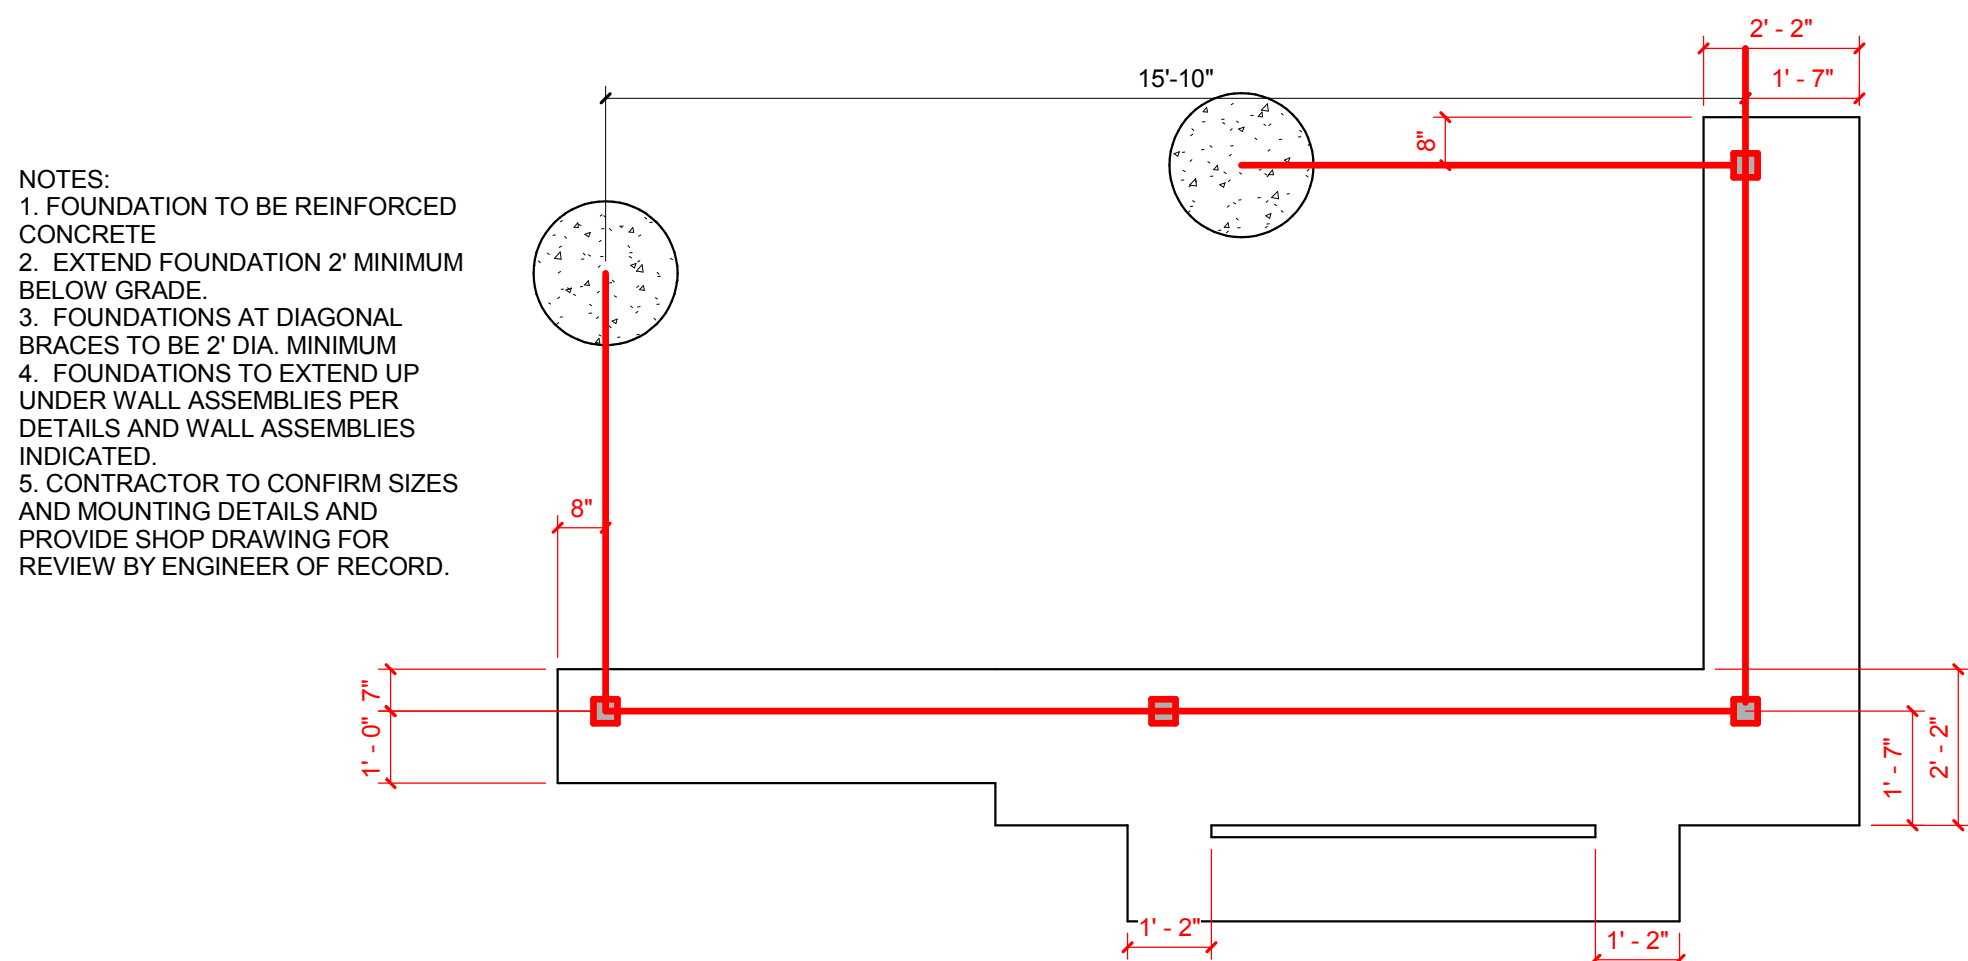

4 EXTERIOR MOCK-UP A FOUNDATION PLAN
3/8" = 1'-0"

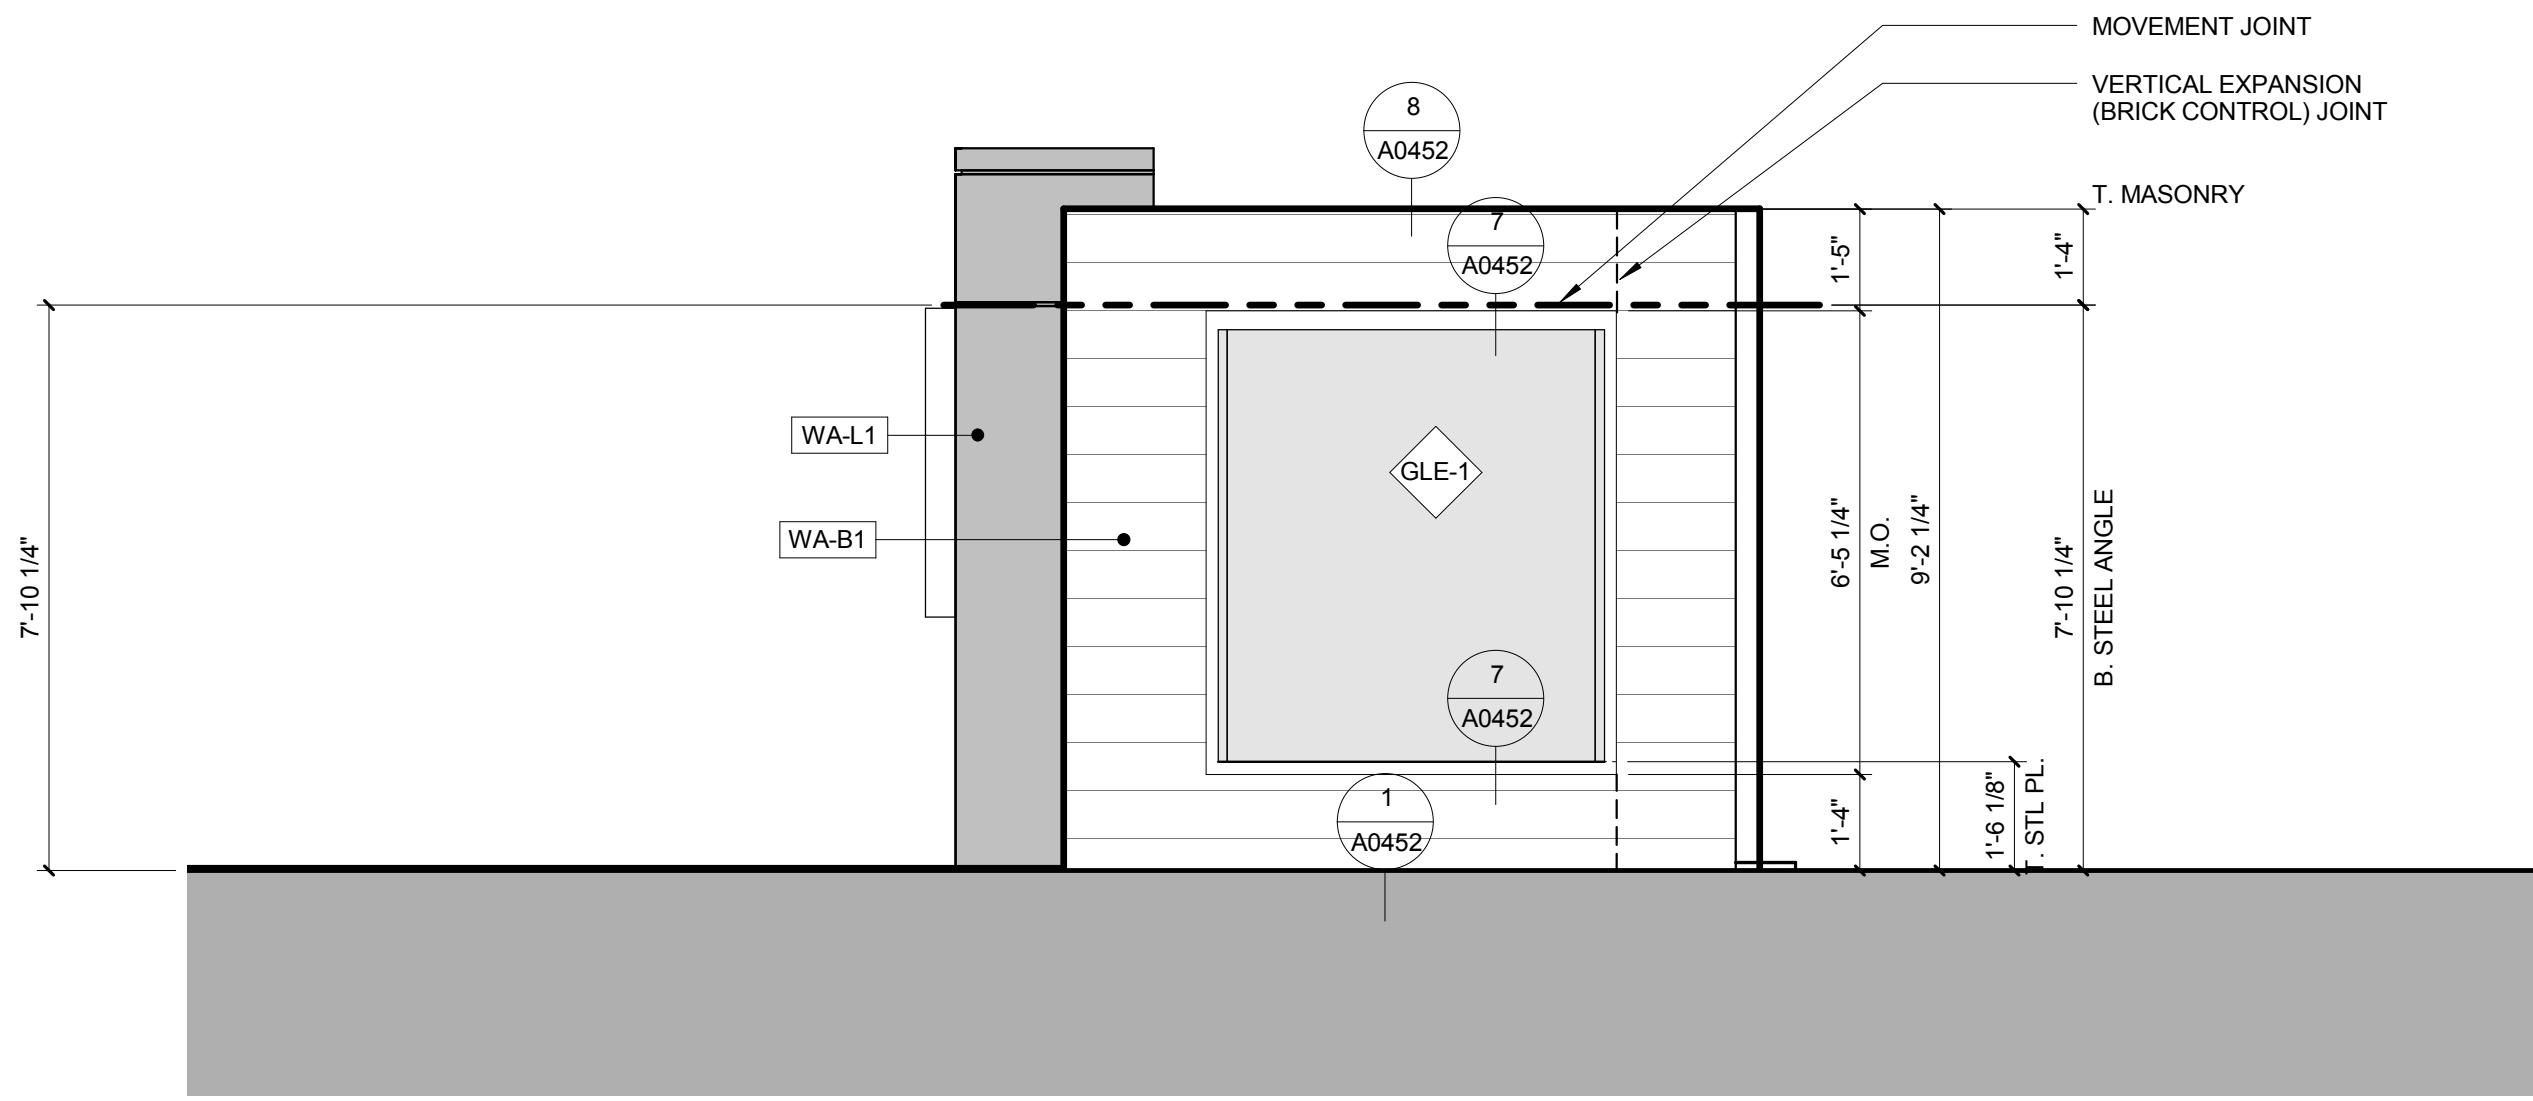


3 EXTERIOR MOCK-UP A ELEVATION 1
3/8" = 1'-0"

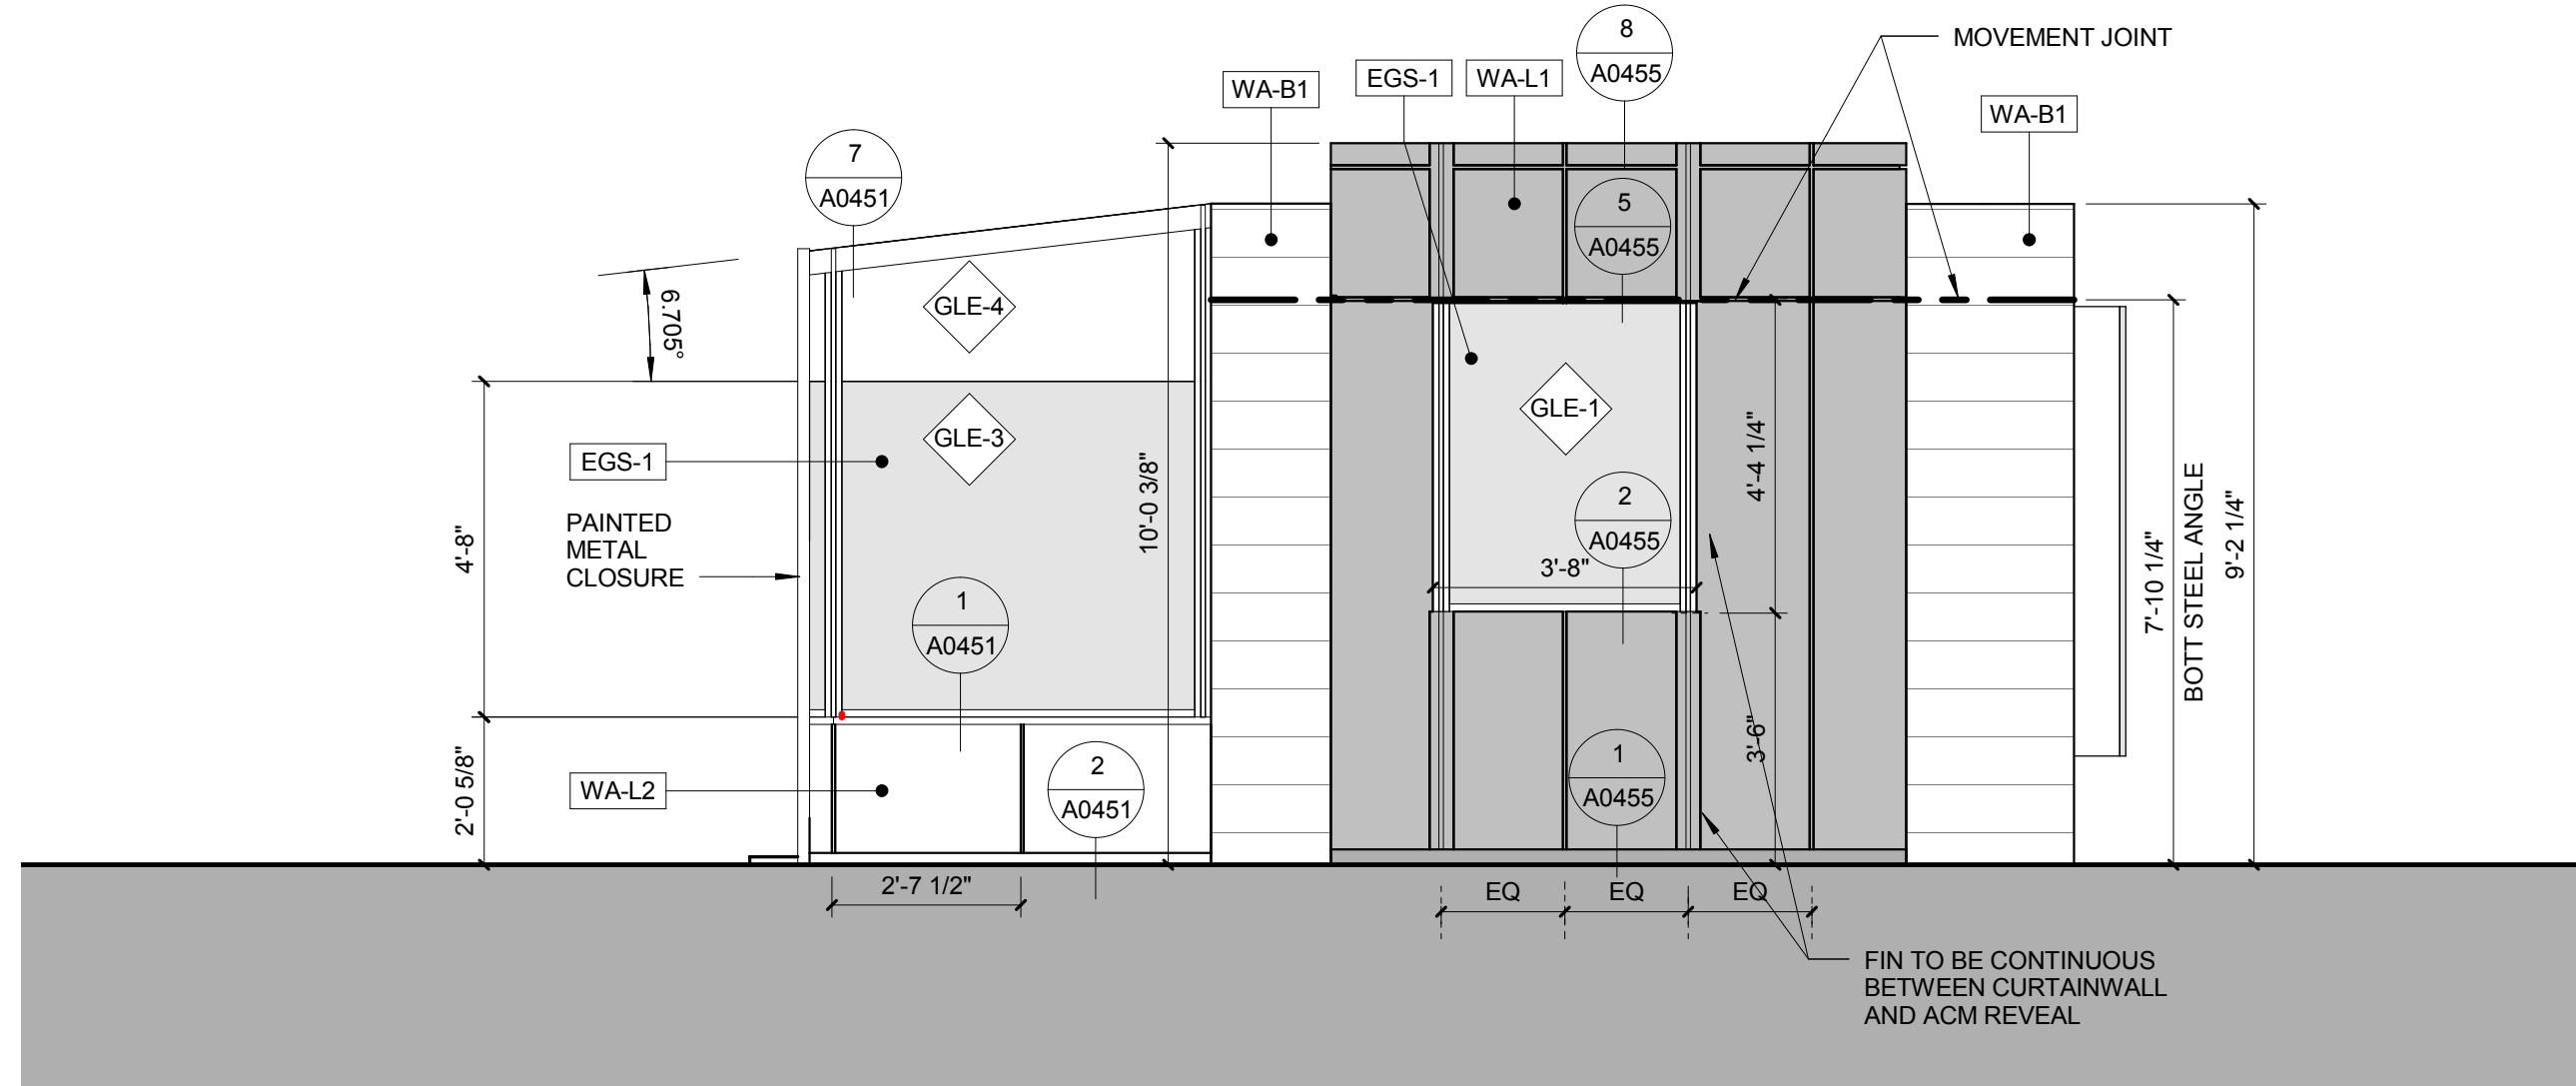

2 EXTERIOR MOCK-UP A ELEVATION 2
3/8" = 1'-0"

NOTES EXTERIOR MOCK-UP A:
1. REFER TO SPECIFICATION SECTION 014000 FOR CONSTRUCTION AND TESTING REQUIREMENTS.
2. SAME CREW TO BE USED FOR BOTH BUILDING AND MOCK-UP CONSTRUCTION
3. CPWF FOR MOCKUP TO BE GALVANIZED.
4. IN LIEU OF GYP BOARD INTERIOR FACE, USE GYP SHEATHING
5. CONTRACTOR TO CONFIRM STRUCTURAL CONFIGURATION, SIZED AND DETAILS AND PROVIDE SHOP DRAWINGS FOR REVIEW BY ENGINEER OF RECORD. FOR BIDDING, PROVIDE ALLOWANCE FOR GALV. STRUCTURAL STEEL FRAMING AS REQUIRED TO SUPPORT AND BRACE ALL ELEMENTS. FOR BIDDING USE GALV. 8" X 8" X 5/16" HSS TUBES AS TYPICAL MEMBER SIZE.

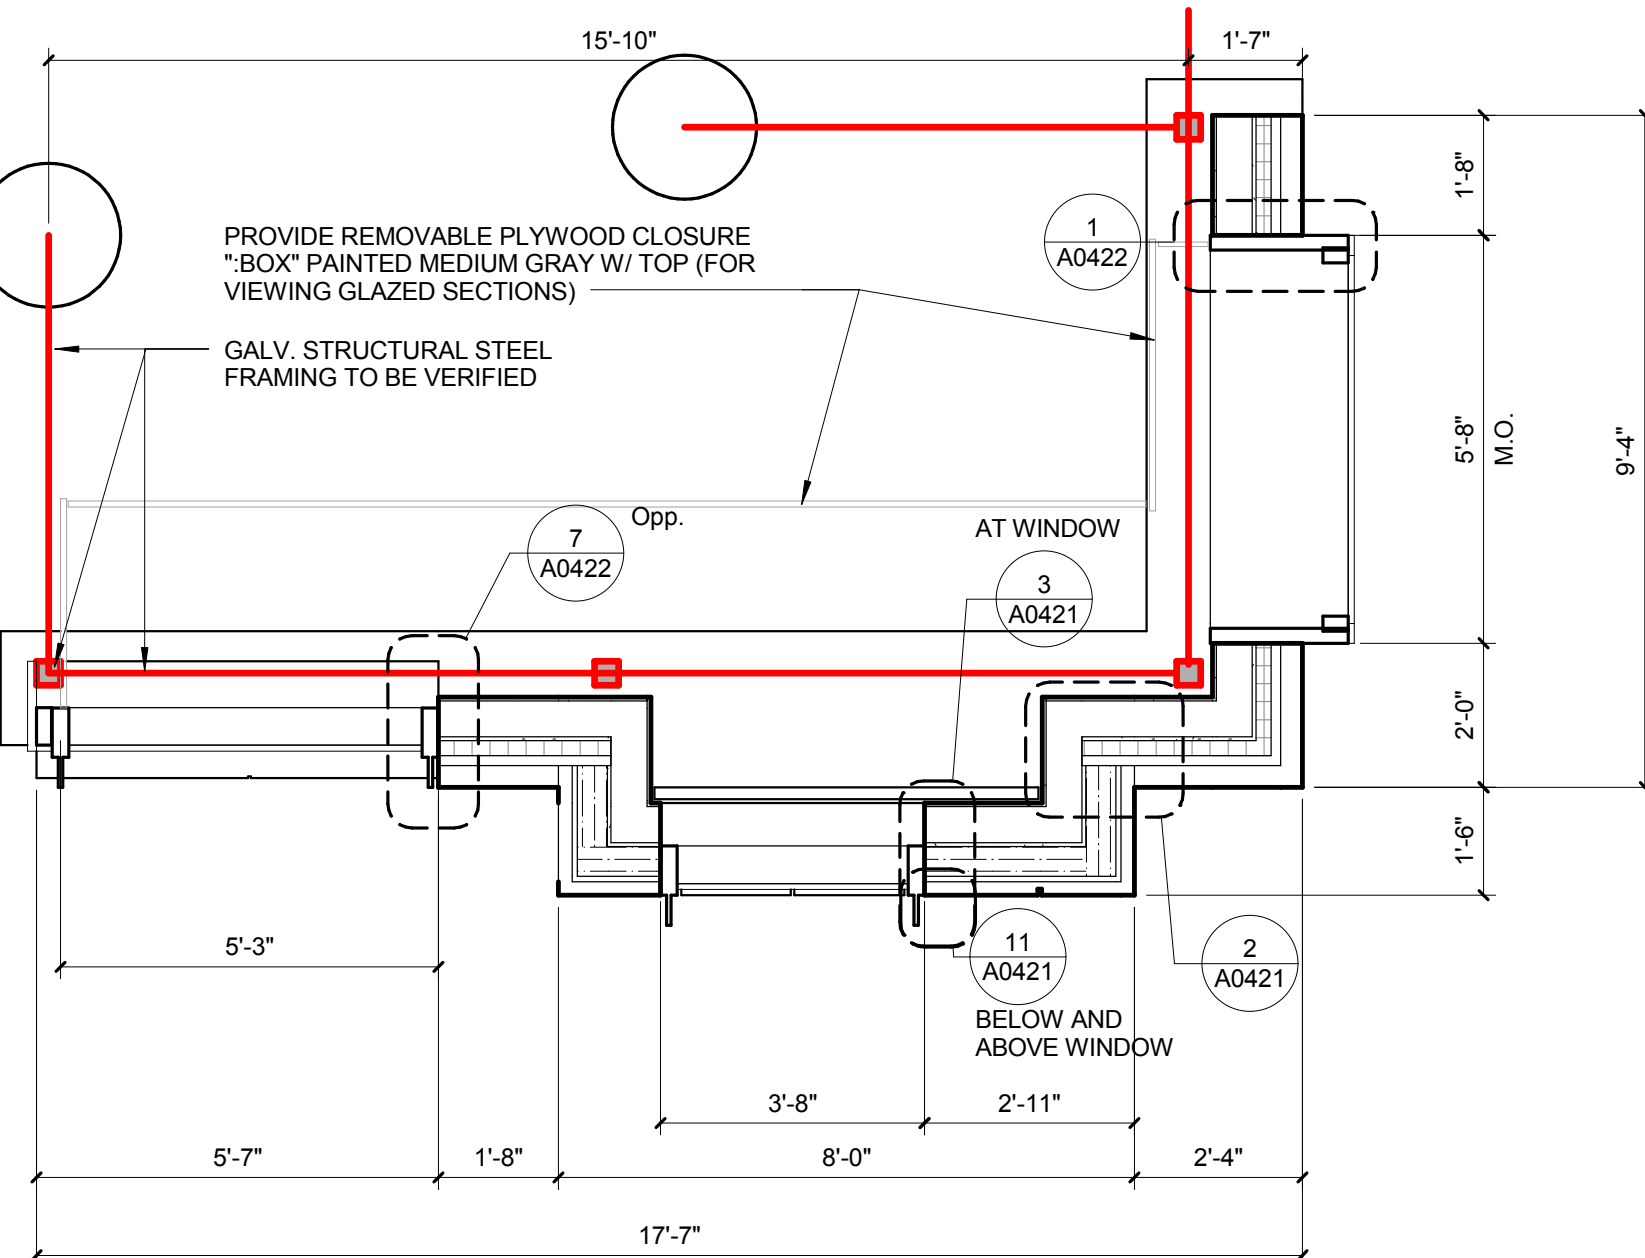

1 EXTERIOR MOCK-UP A PLAN
3/8" = 1'-0"

CONFORMED SET 01 JUL 2016

1	ADDENDUM 1-1	29 JAN 2016
1	ISSUED FOR CONSTRUCTION (BP1)	15 JAN 2016
No.	Description	Date

Drawing Title:

EXTERIOR MOCK-UPS
A & B

Project No.: 04561.01 Checked by:

A0490