
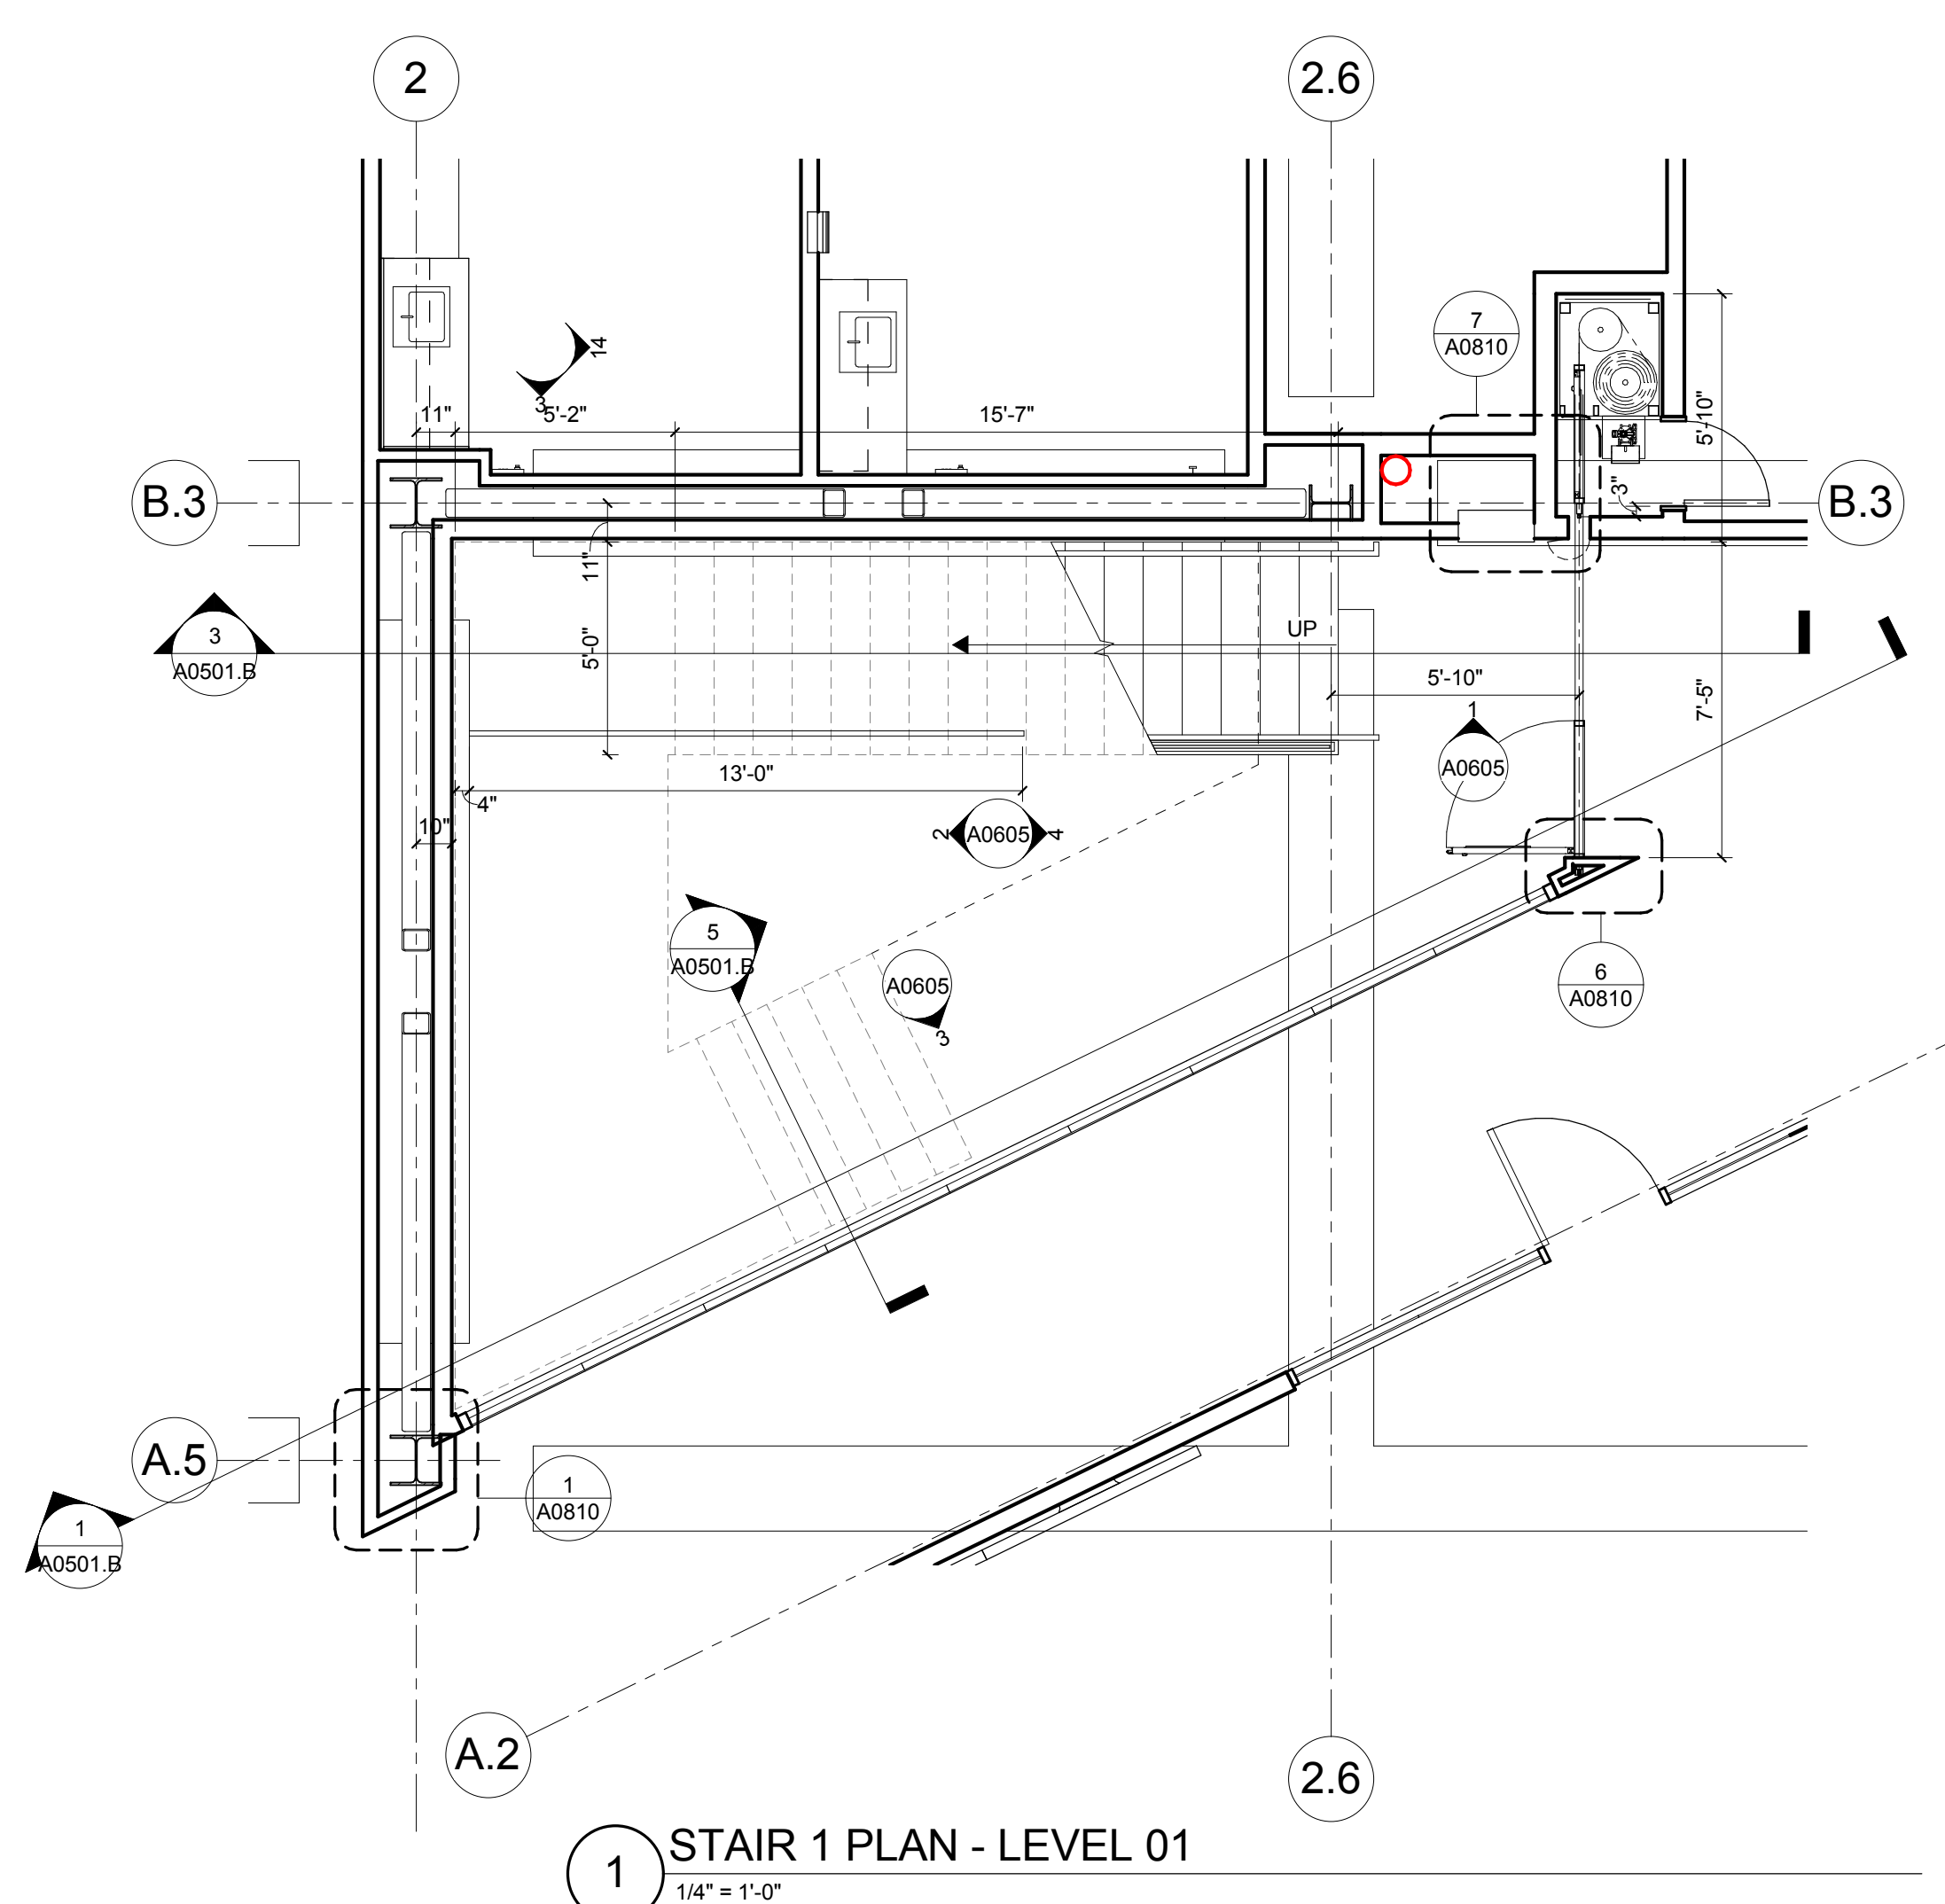
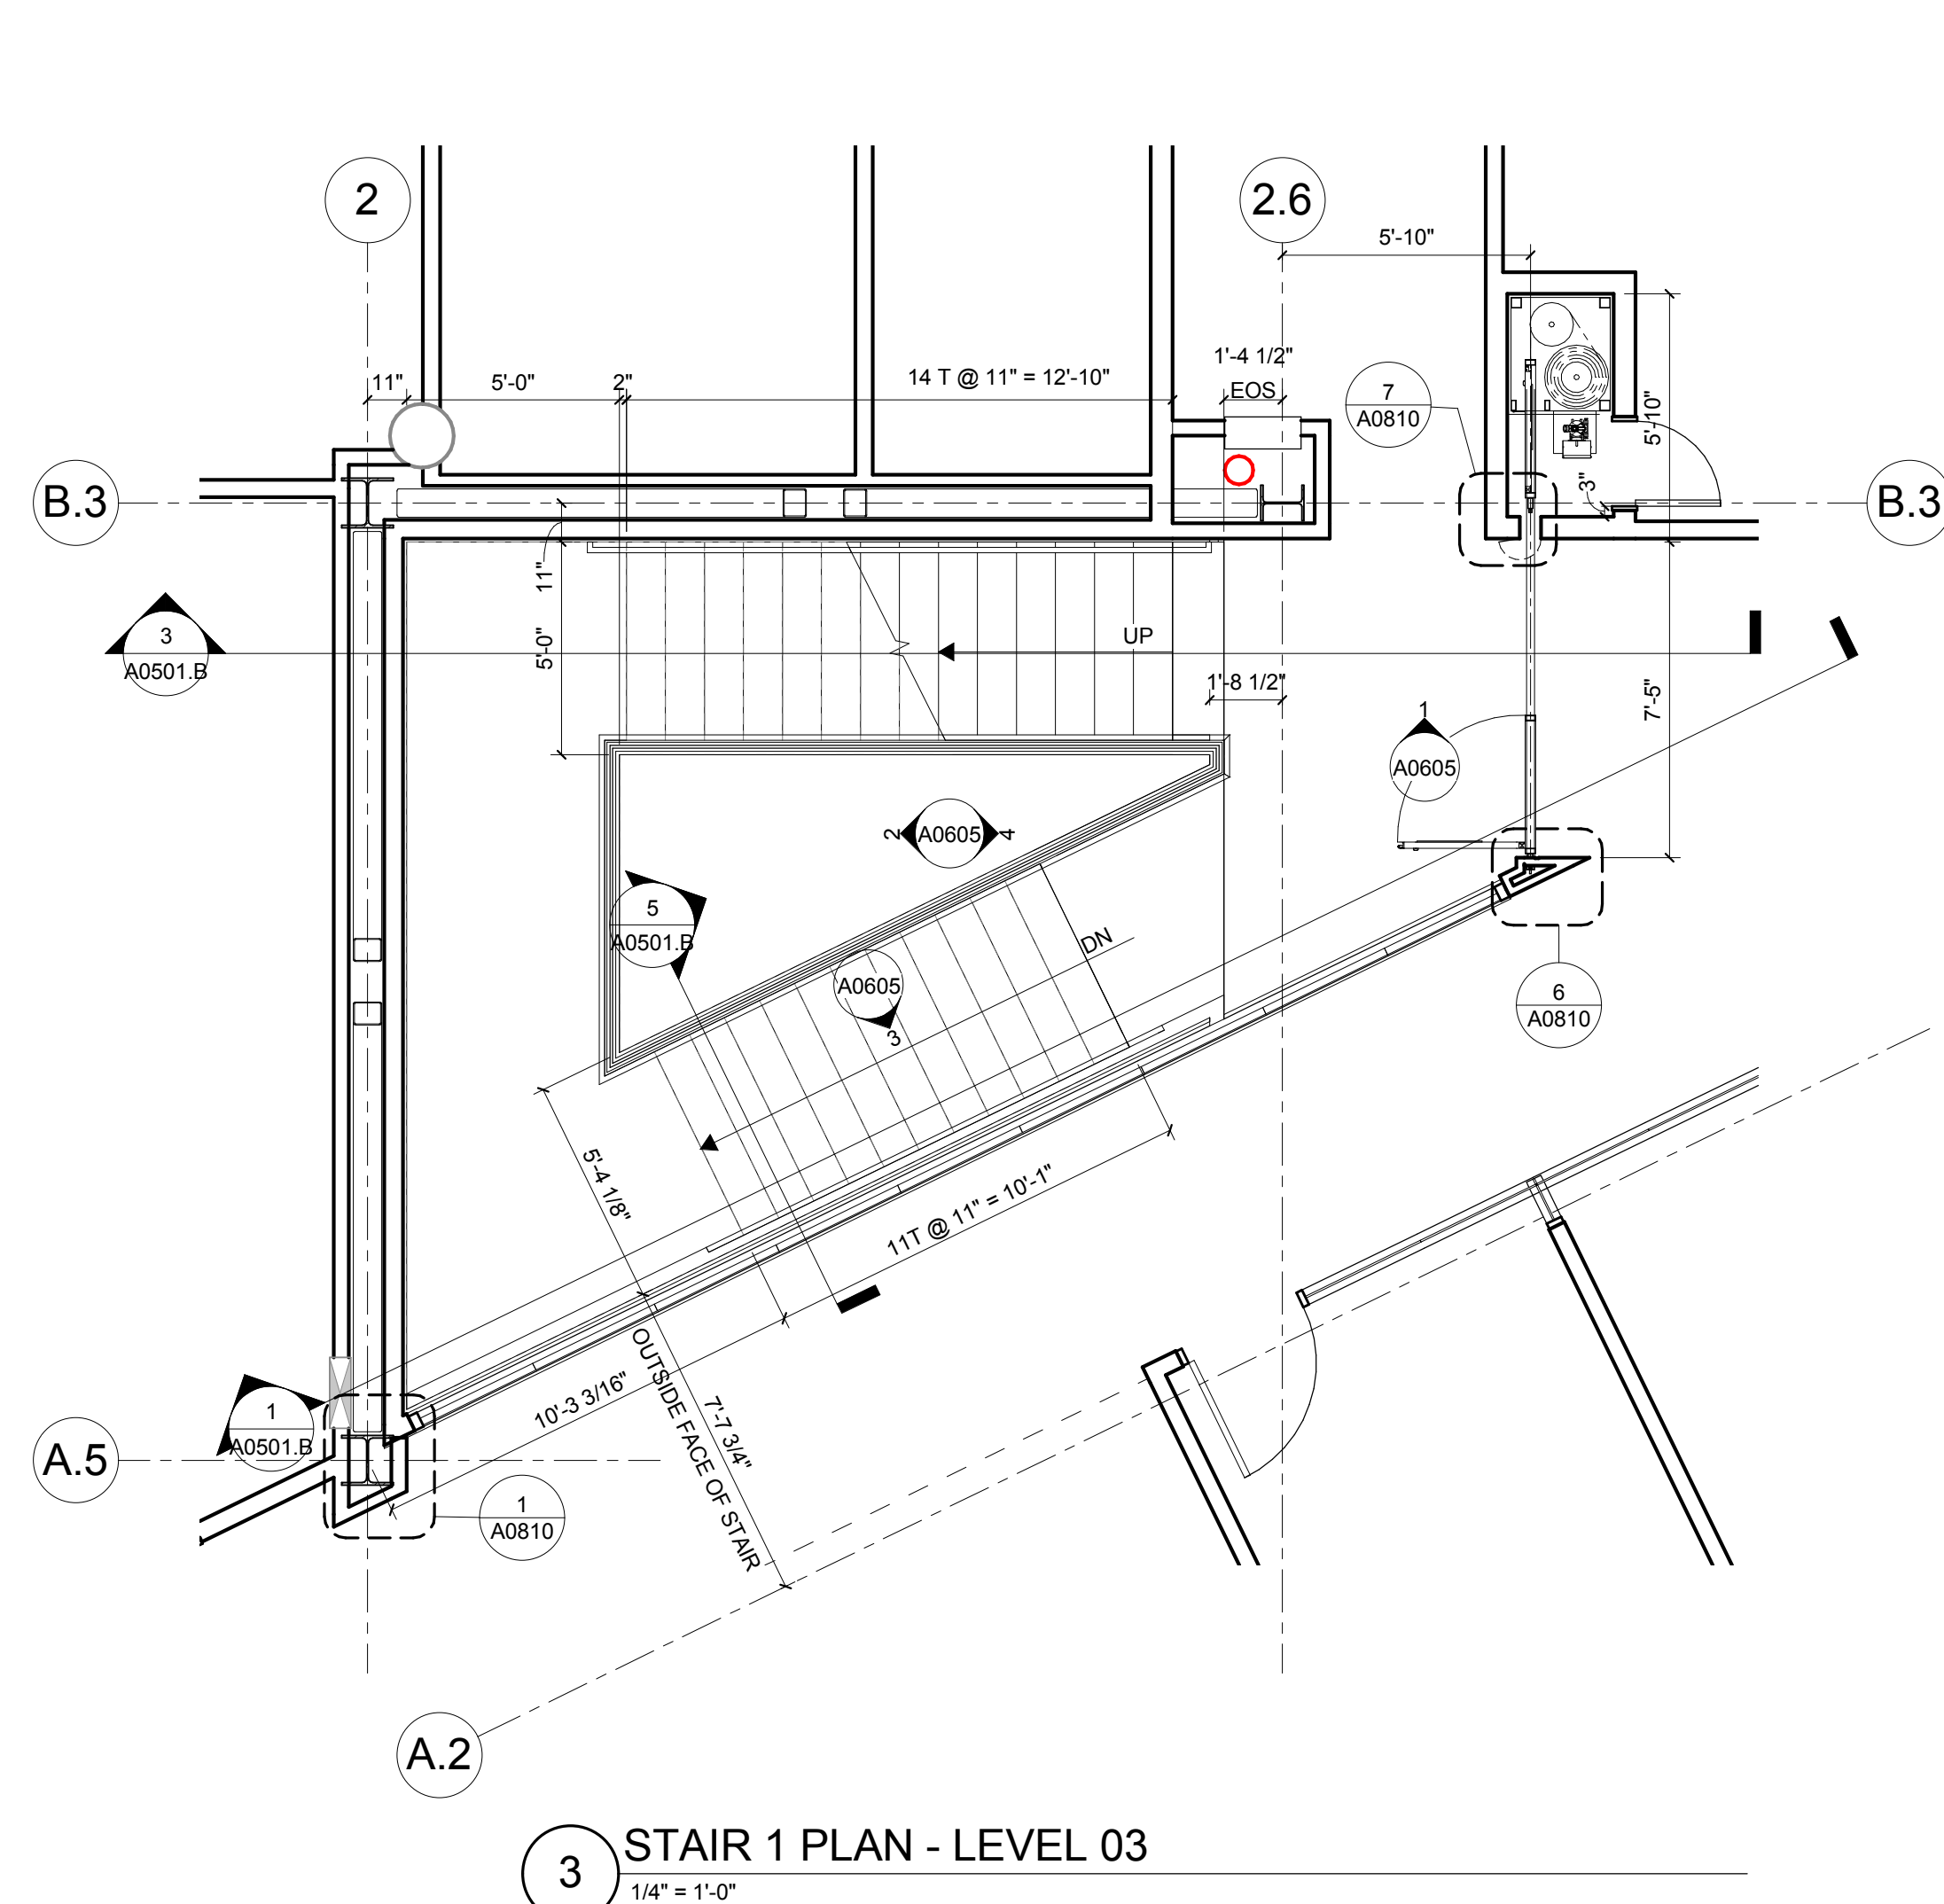
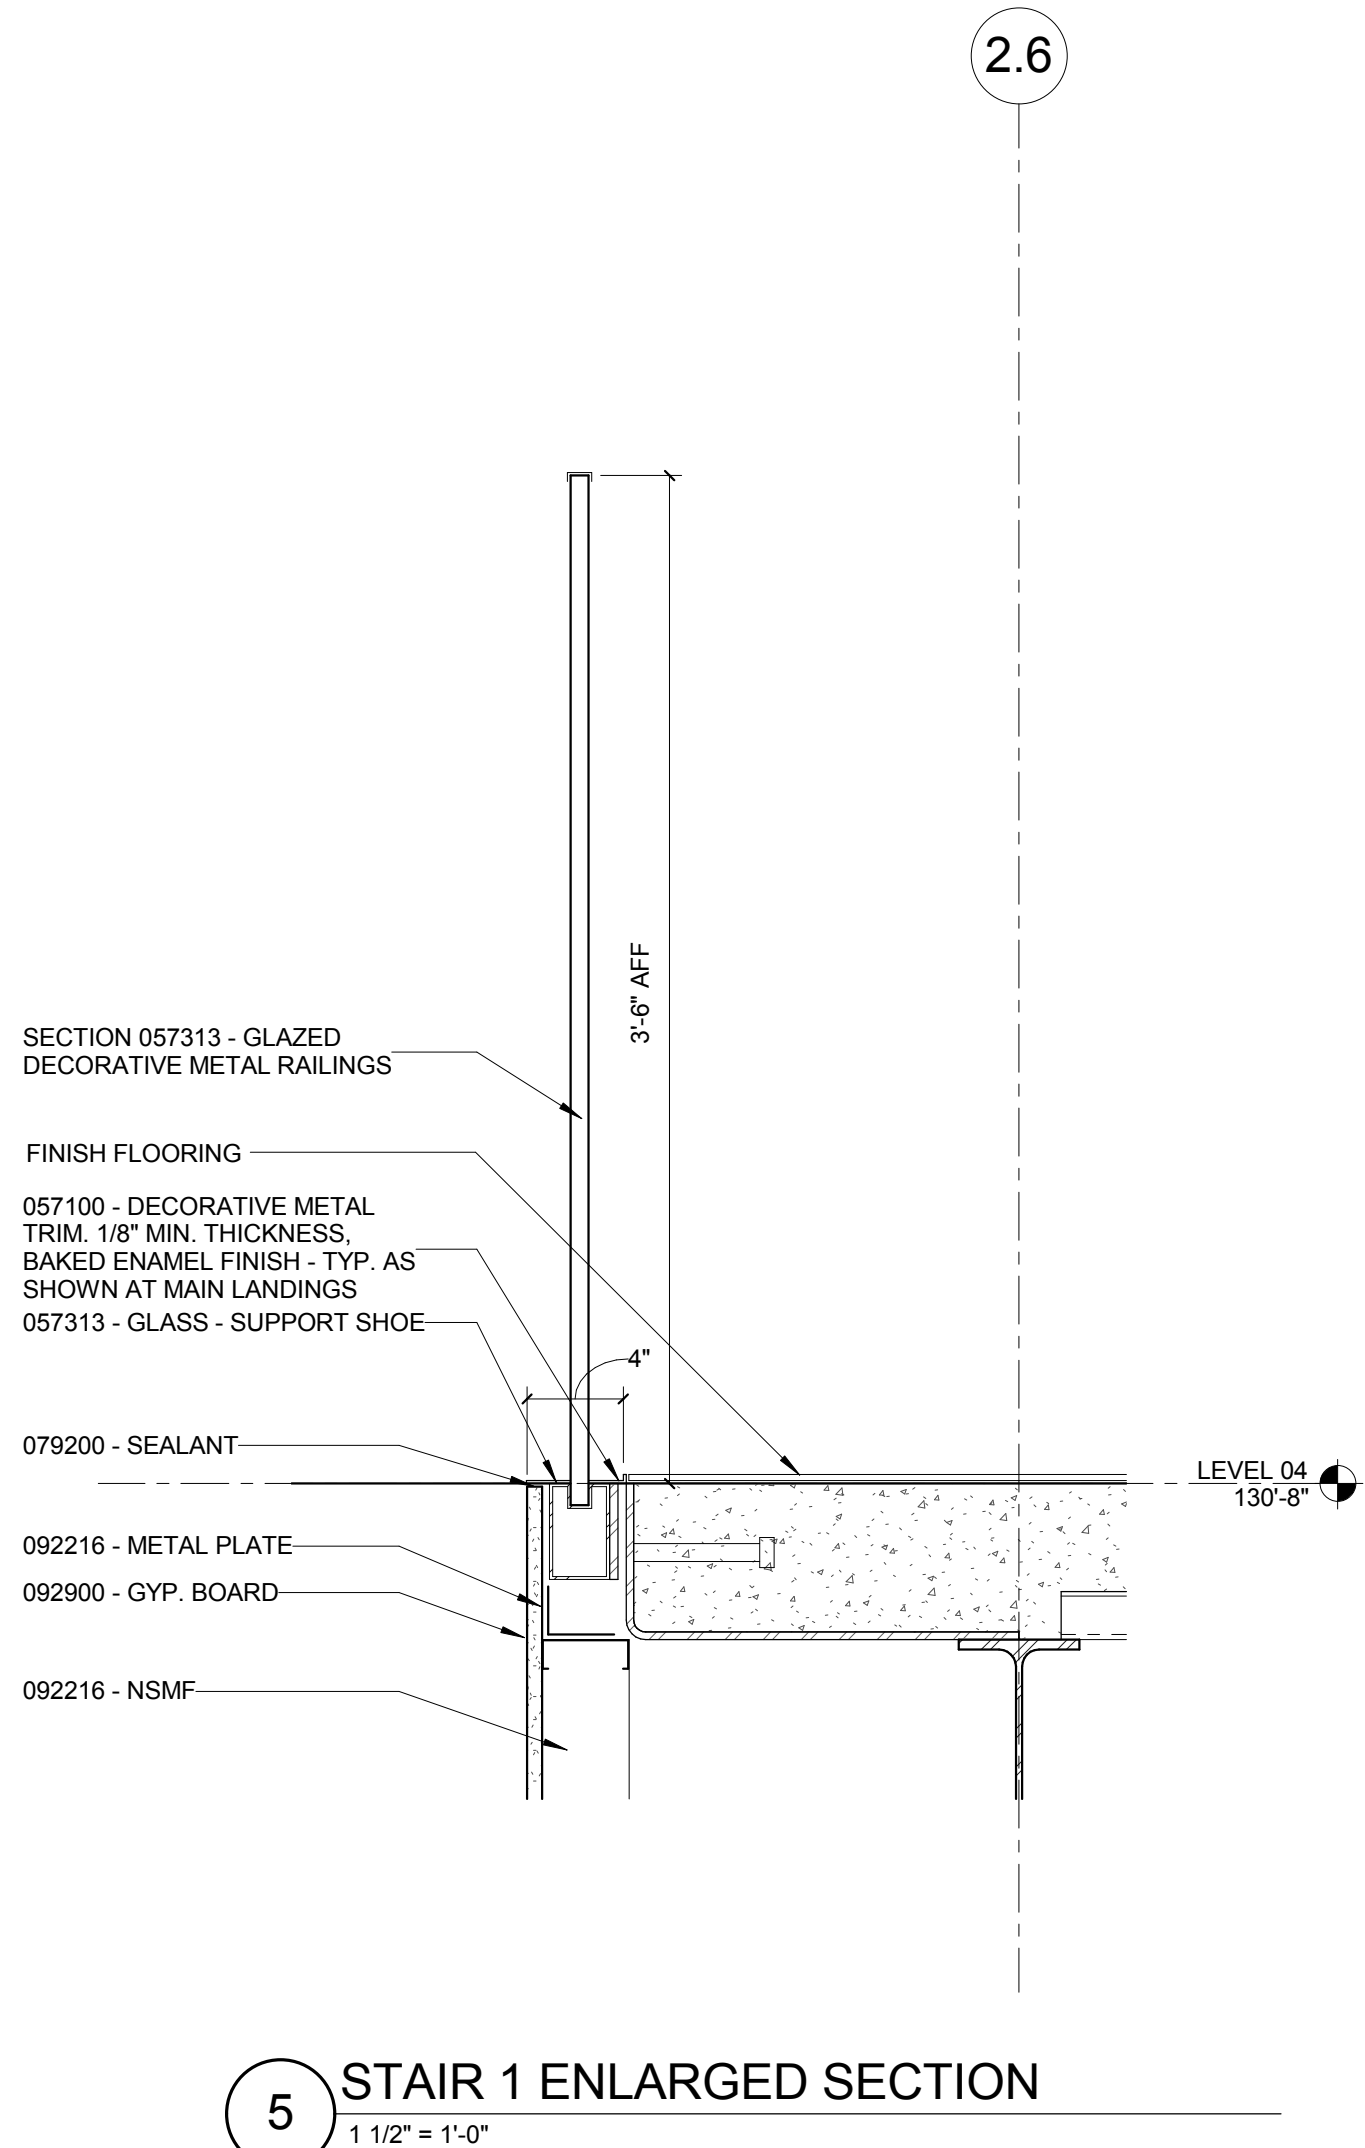
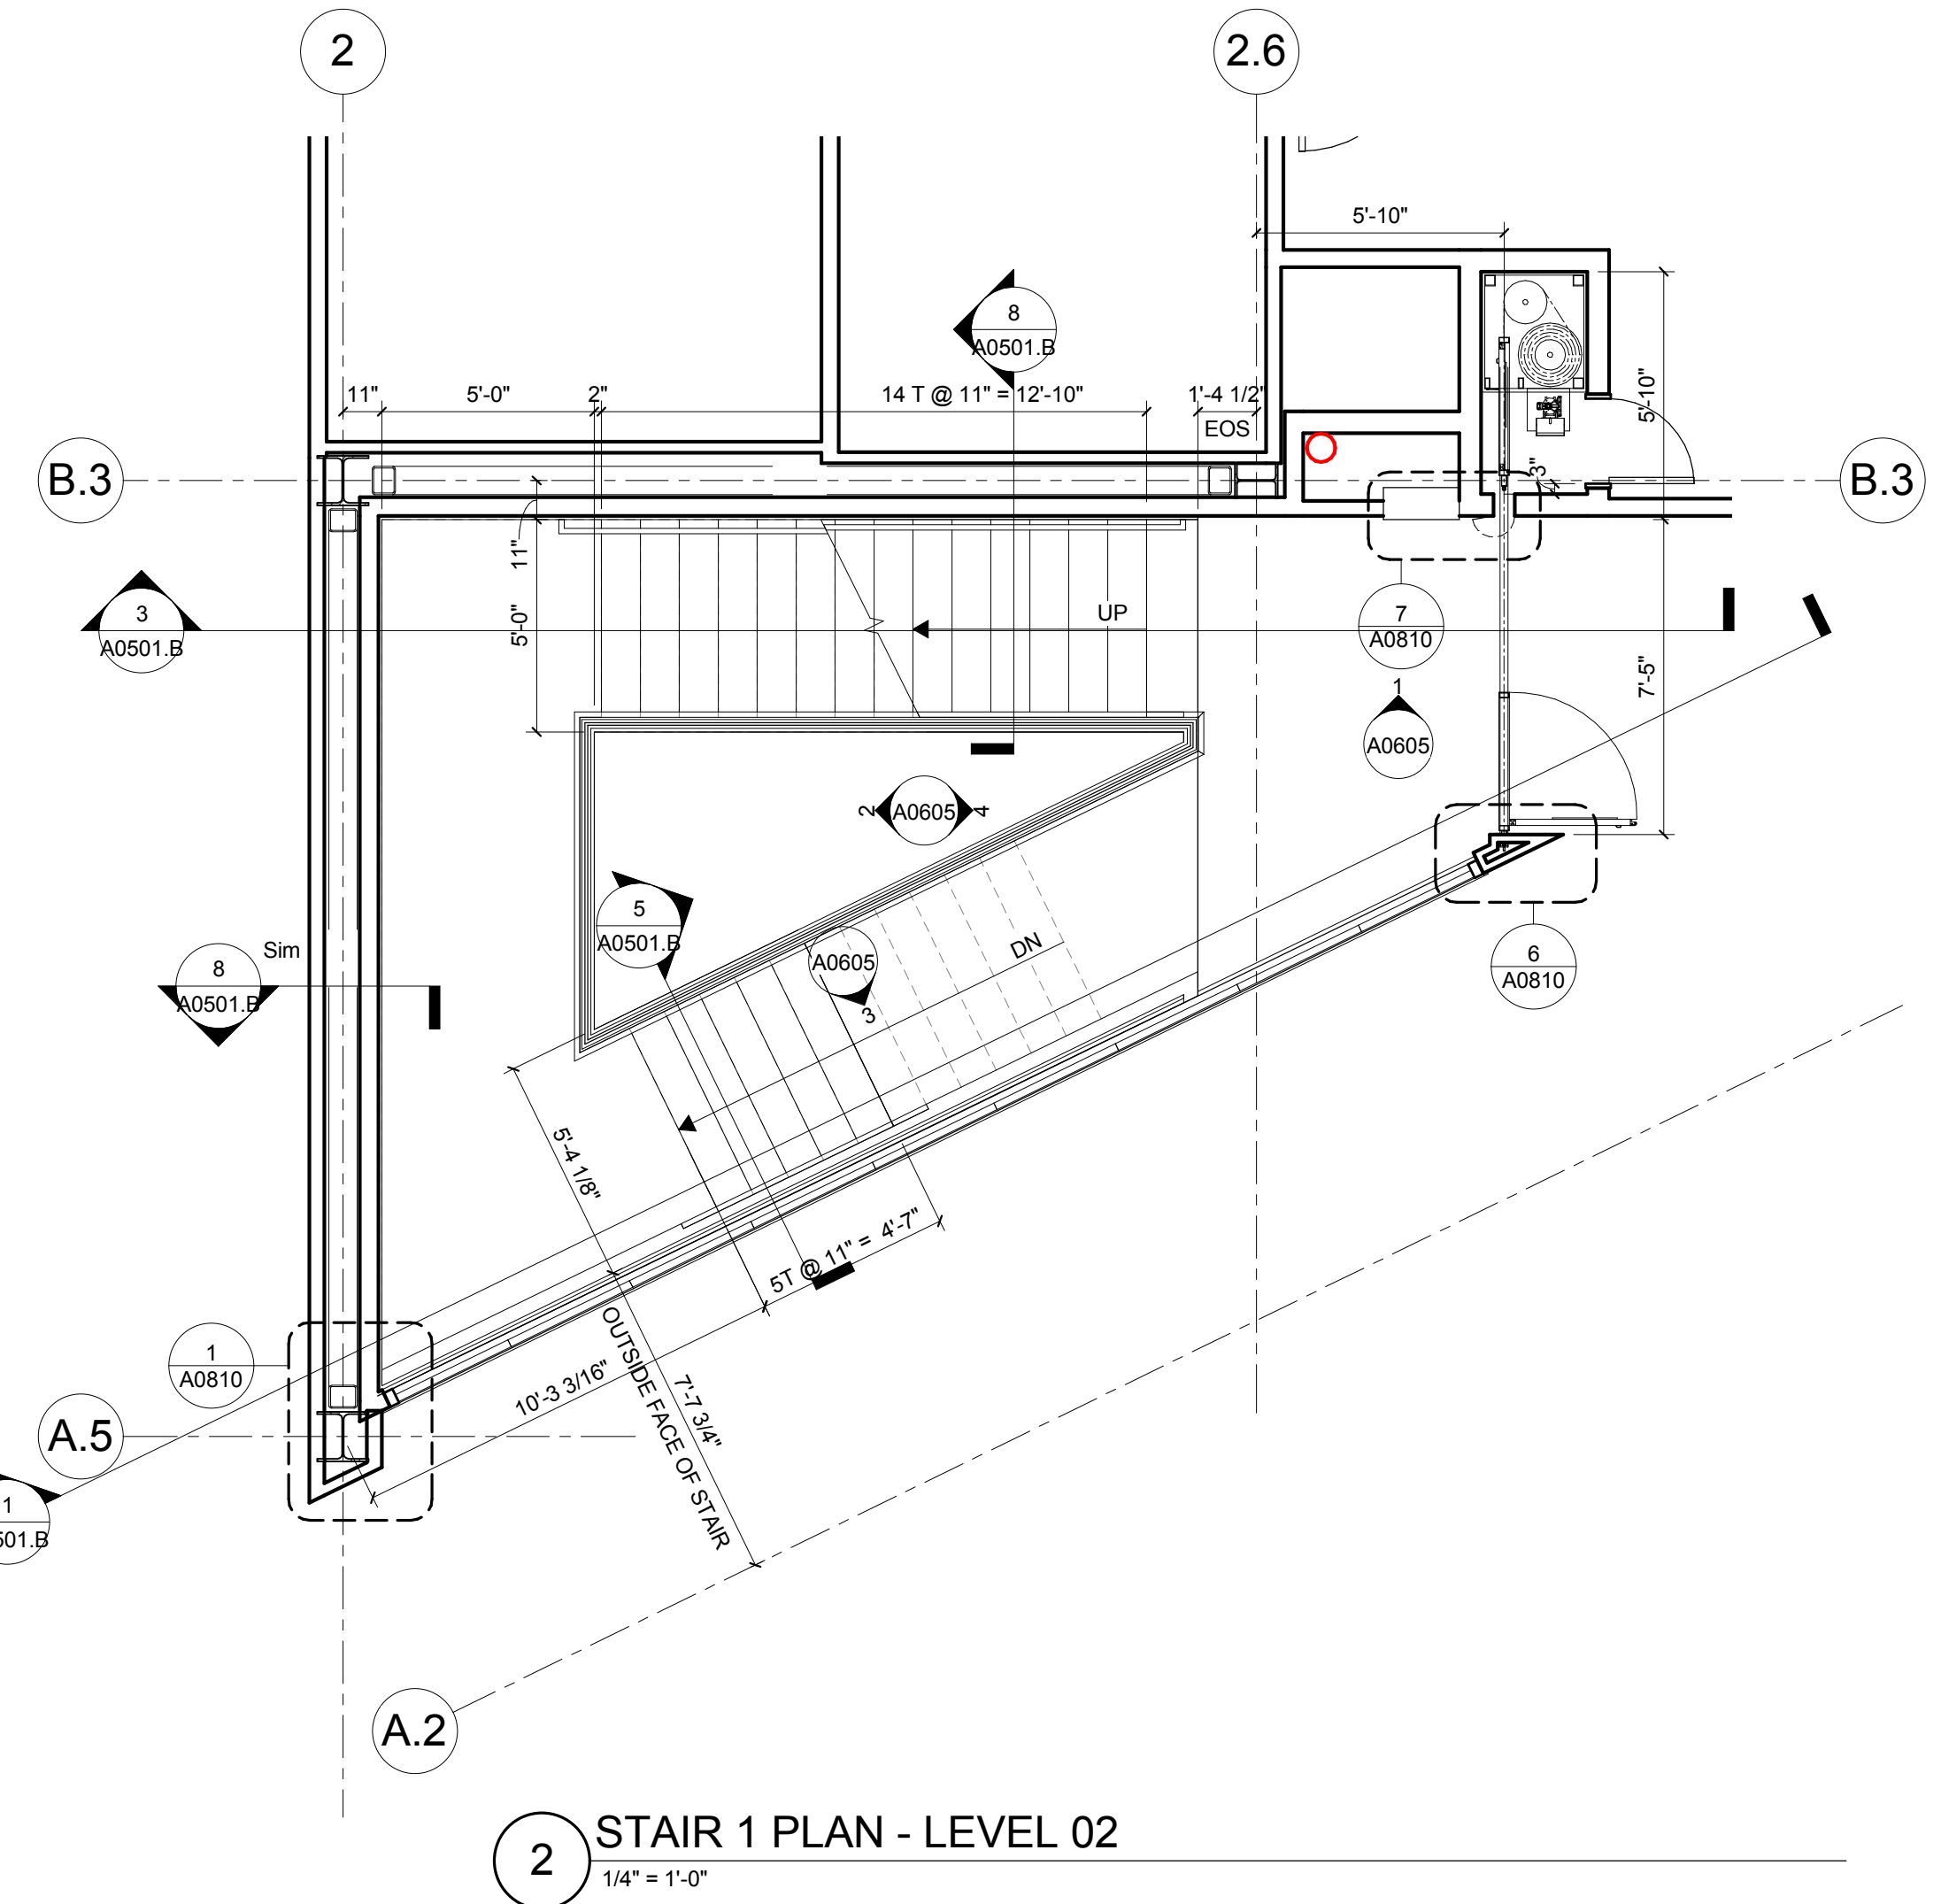


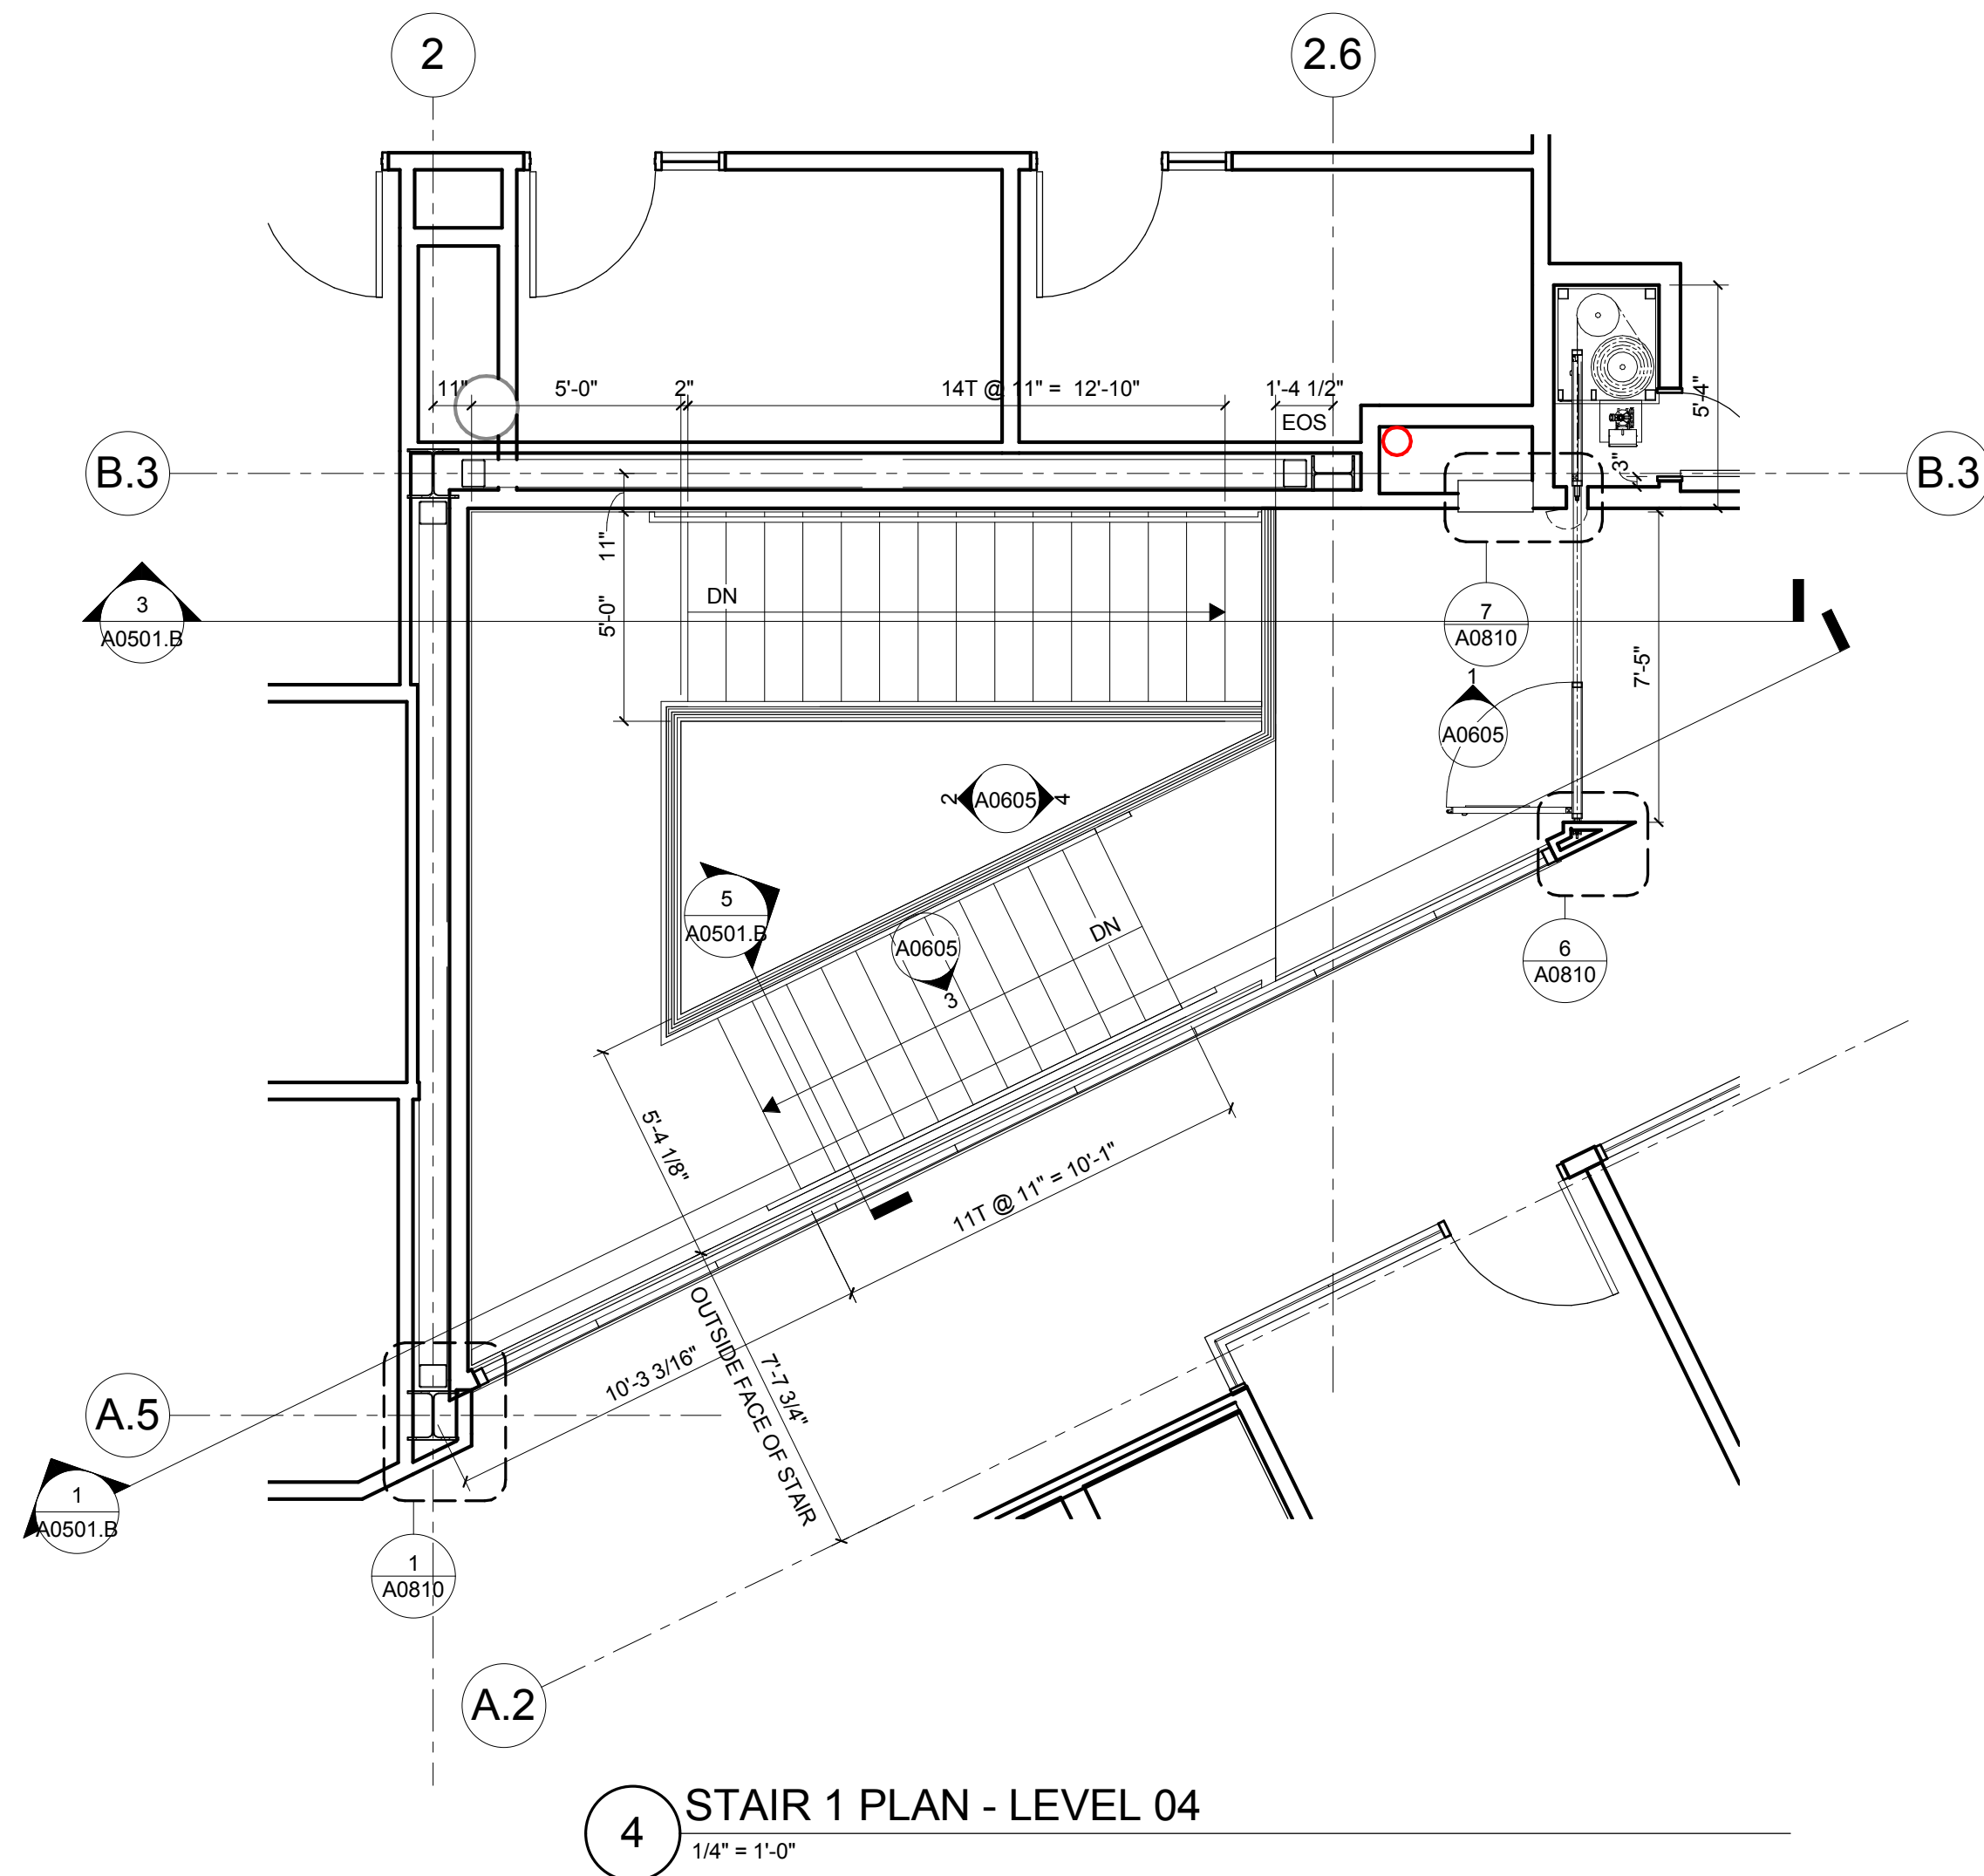

CONFORMED SET 01 JUL 2016

ISSUED FOR CONSTRUCTION (BP3) 15 MAR 2016

No.	Description	Date

Drawing Title:

STAIR 1 PLANS AND
SECTIONS

Project No.: 04561.01 Checked by:

A0501.A