

1100 Clark Avenue
St. Louis, Missouri 63102
T: 314.241.6250
F: 314.241.2570

William Tao & Associates, Inc
MEP/FP Engineer
7955 Manchester Road, Suite 125
St. Louis, MO 63143
314-884-7600

David Mason & Associates, Inc.
Structural & Civil Engineer
800 South Vandeventer Avenue
St. Louis, MO 63110
314.534.1053

Faith Group
Technology
3101 S. Hanley Rd, Suite 100
St. Louis, MO 63143
314.991.2228


Kuhlmann Leavitt, Inc.
Environmental Graphics & Signage
7400 Pershing Ave
St. Louis, MO 63130
314.725.6616

KWA Architects
Architecture
9721 Litzinger Road
St. Louis, MO 63124
314.962.2560


Spellman Brady & Company
Interior Designer
8251 Maryland Avenue, Suite 300
St. Louis, MO 63105
314.862.0070

SWT Design
Landscape Architect
7722 Big Bend Blvd
St. Louis, MO 63119
314.644.5700


Webb Engineering Services, Inc.
Plumbing & Fire Protection
1400 S. 3rd Street, Suite 201
St. Louis, MO 63104
314.588.0600

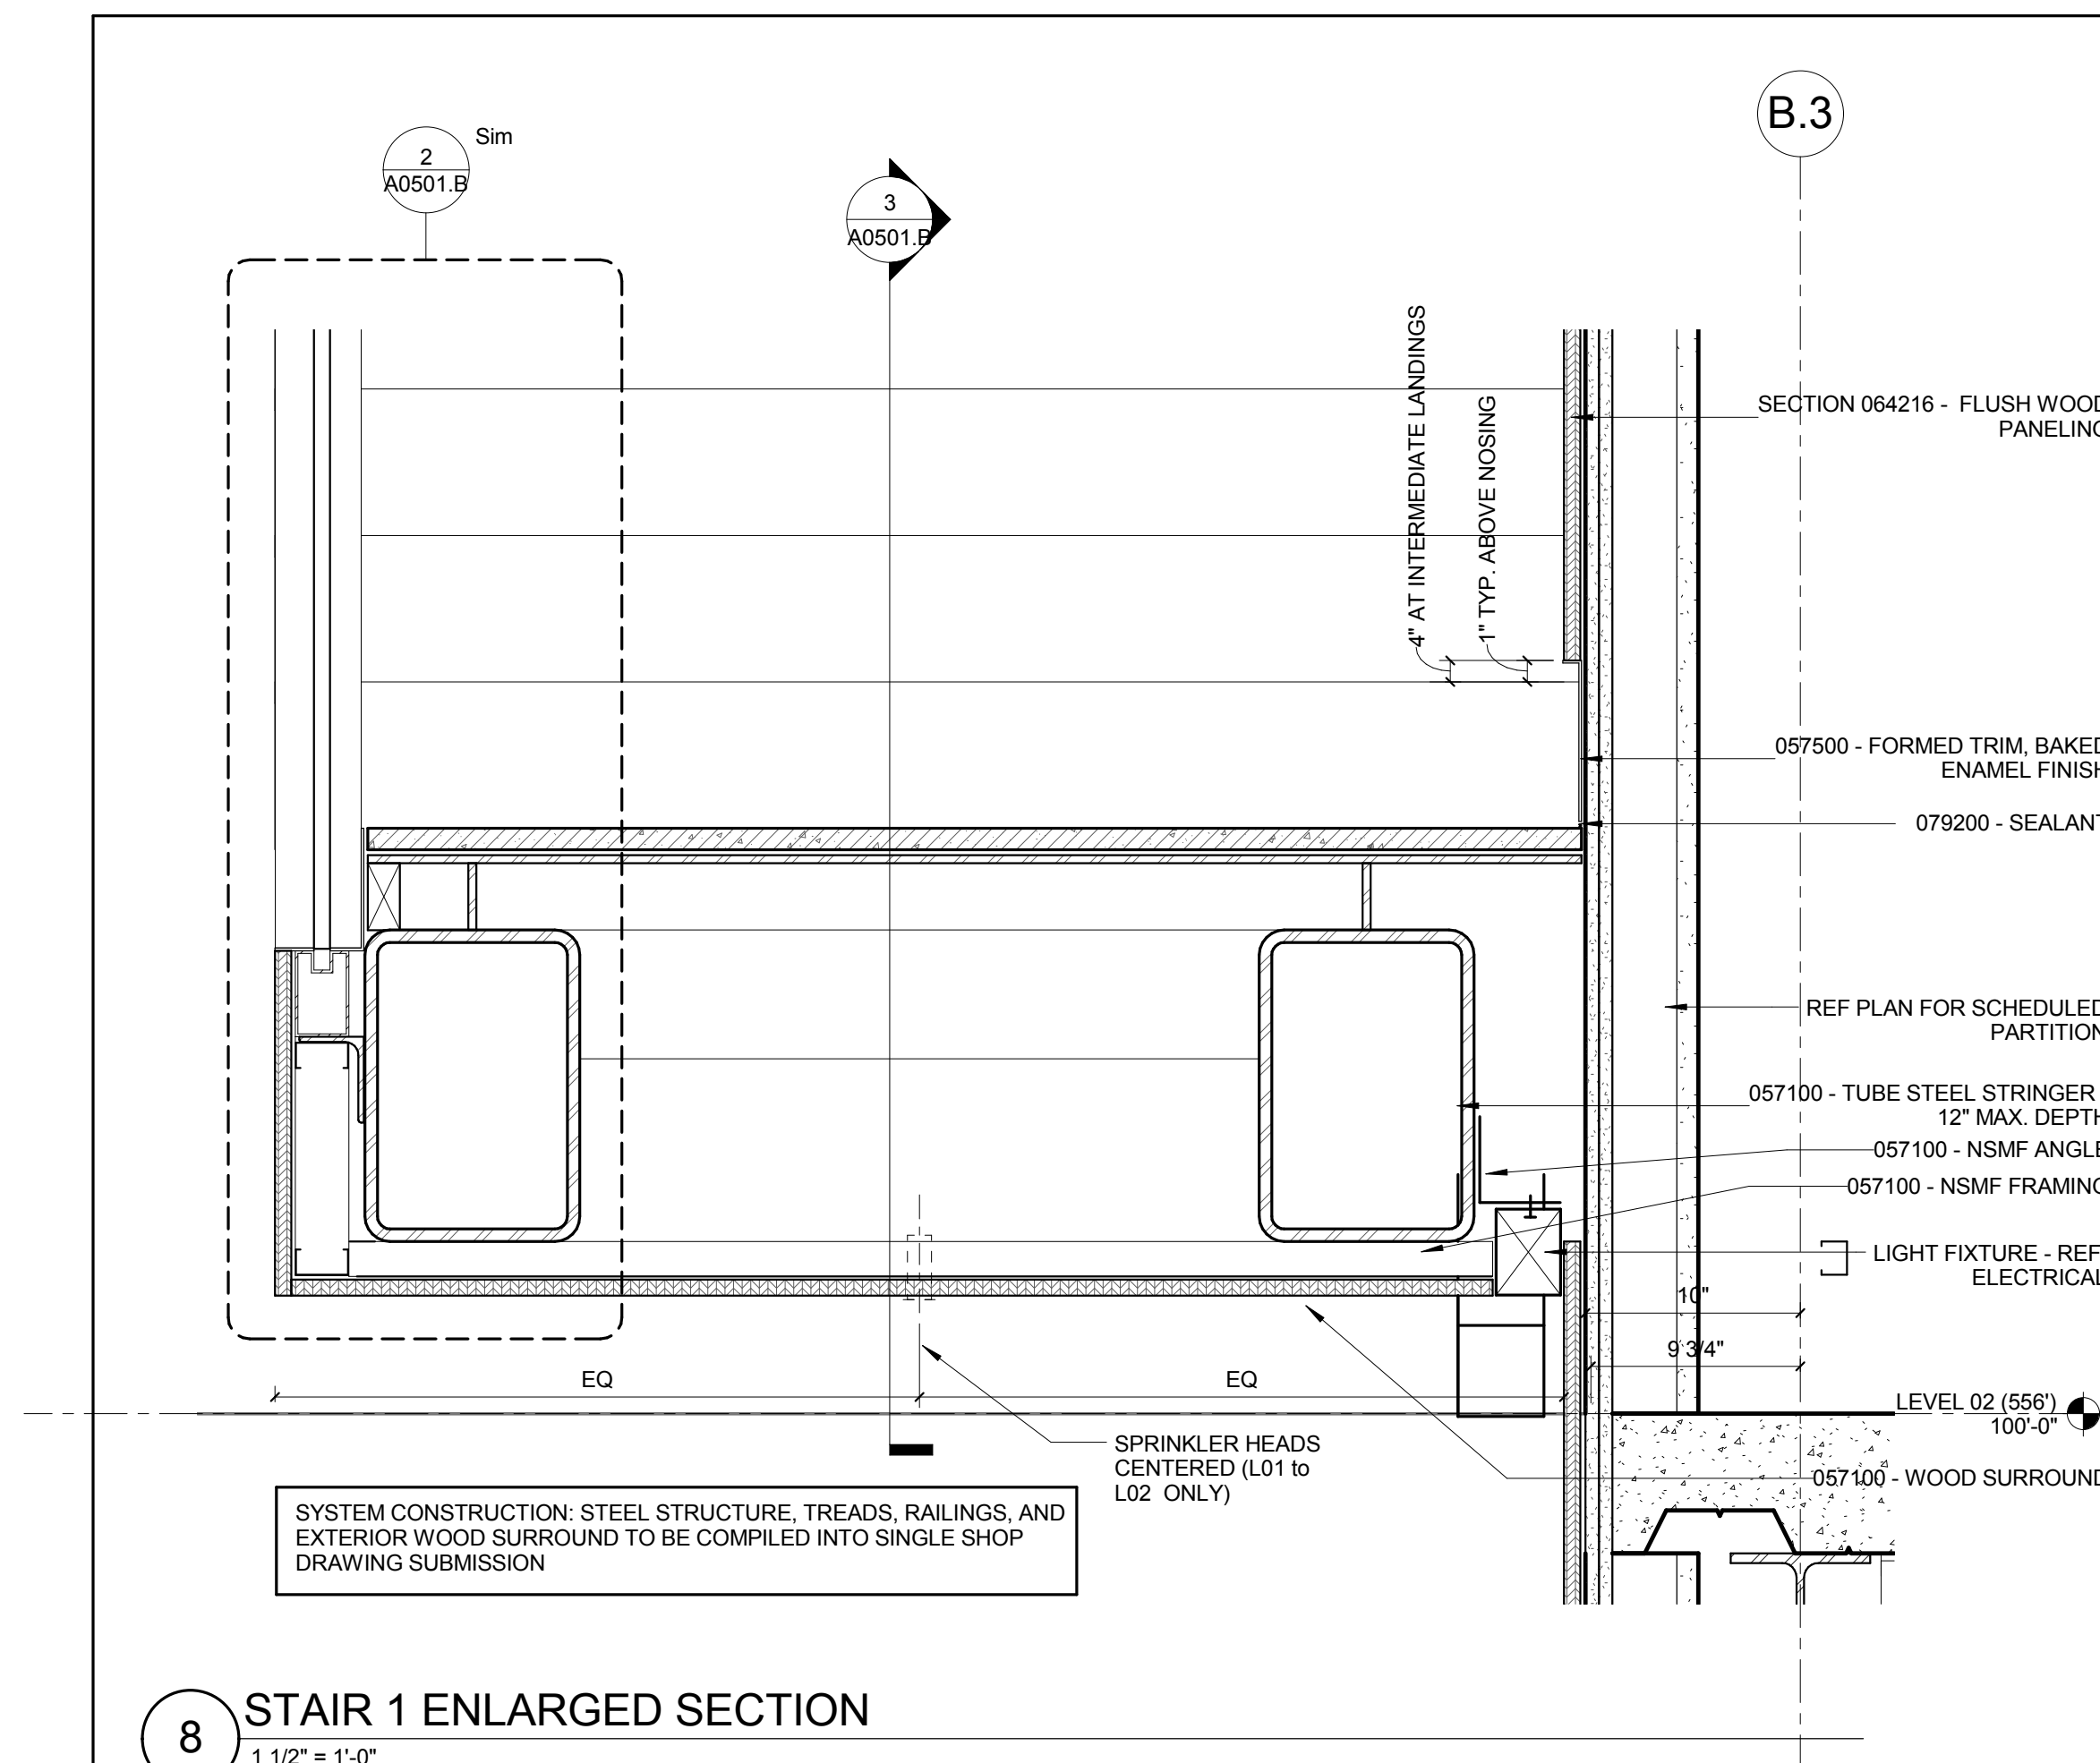


8 STAIR 1 ENLARGED SECTION
1 1/2" = 1'-0"

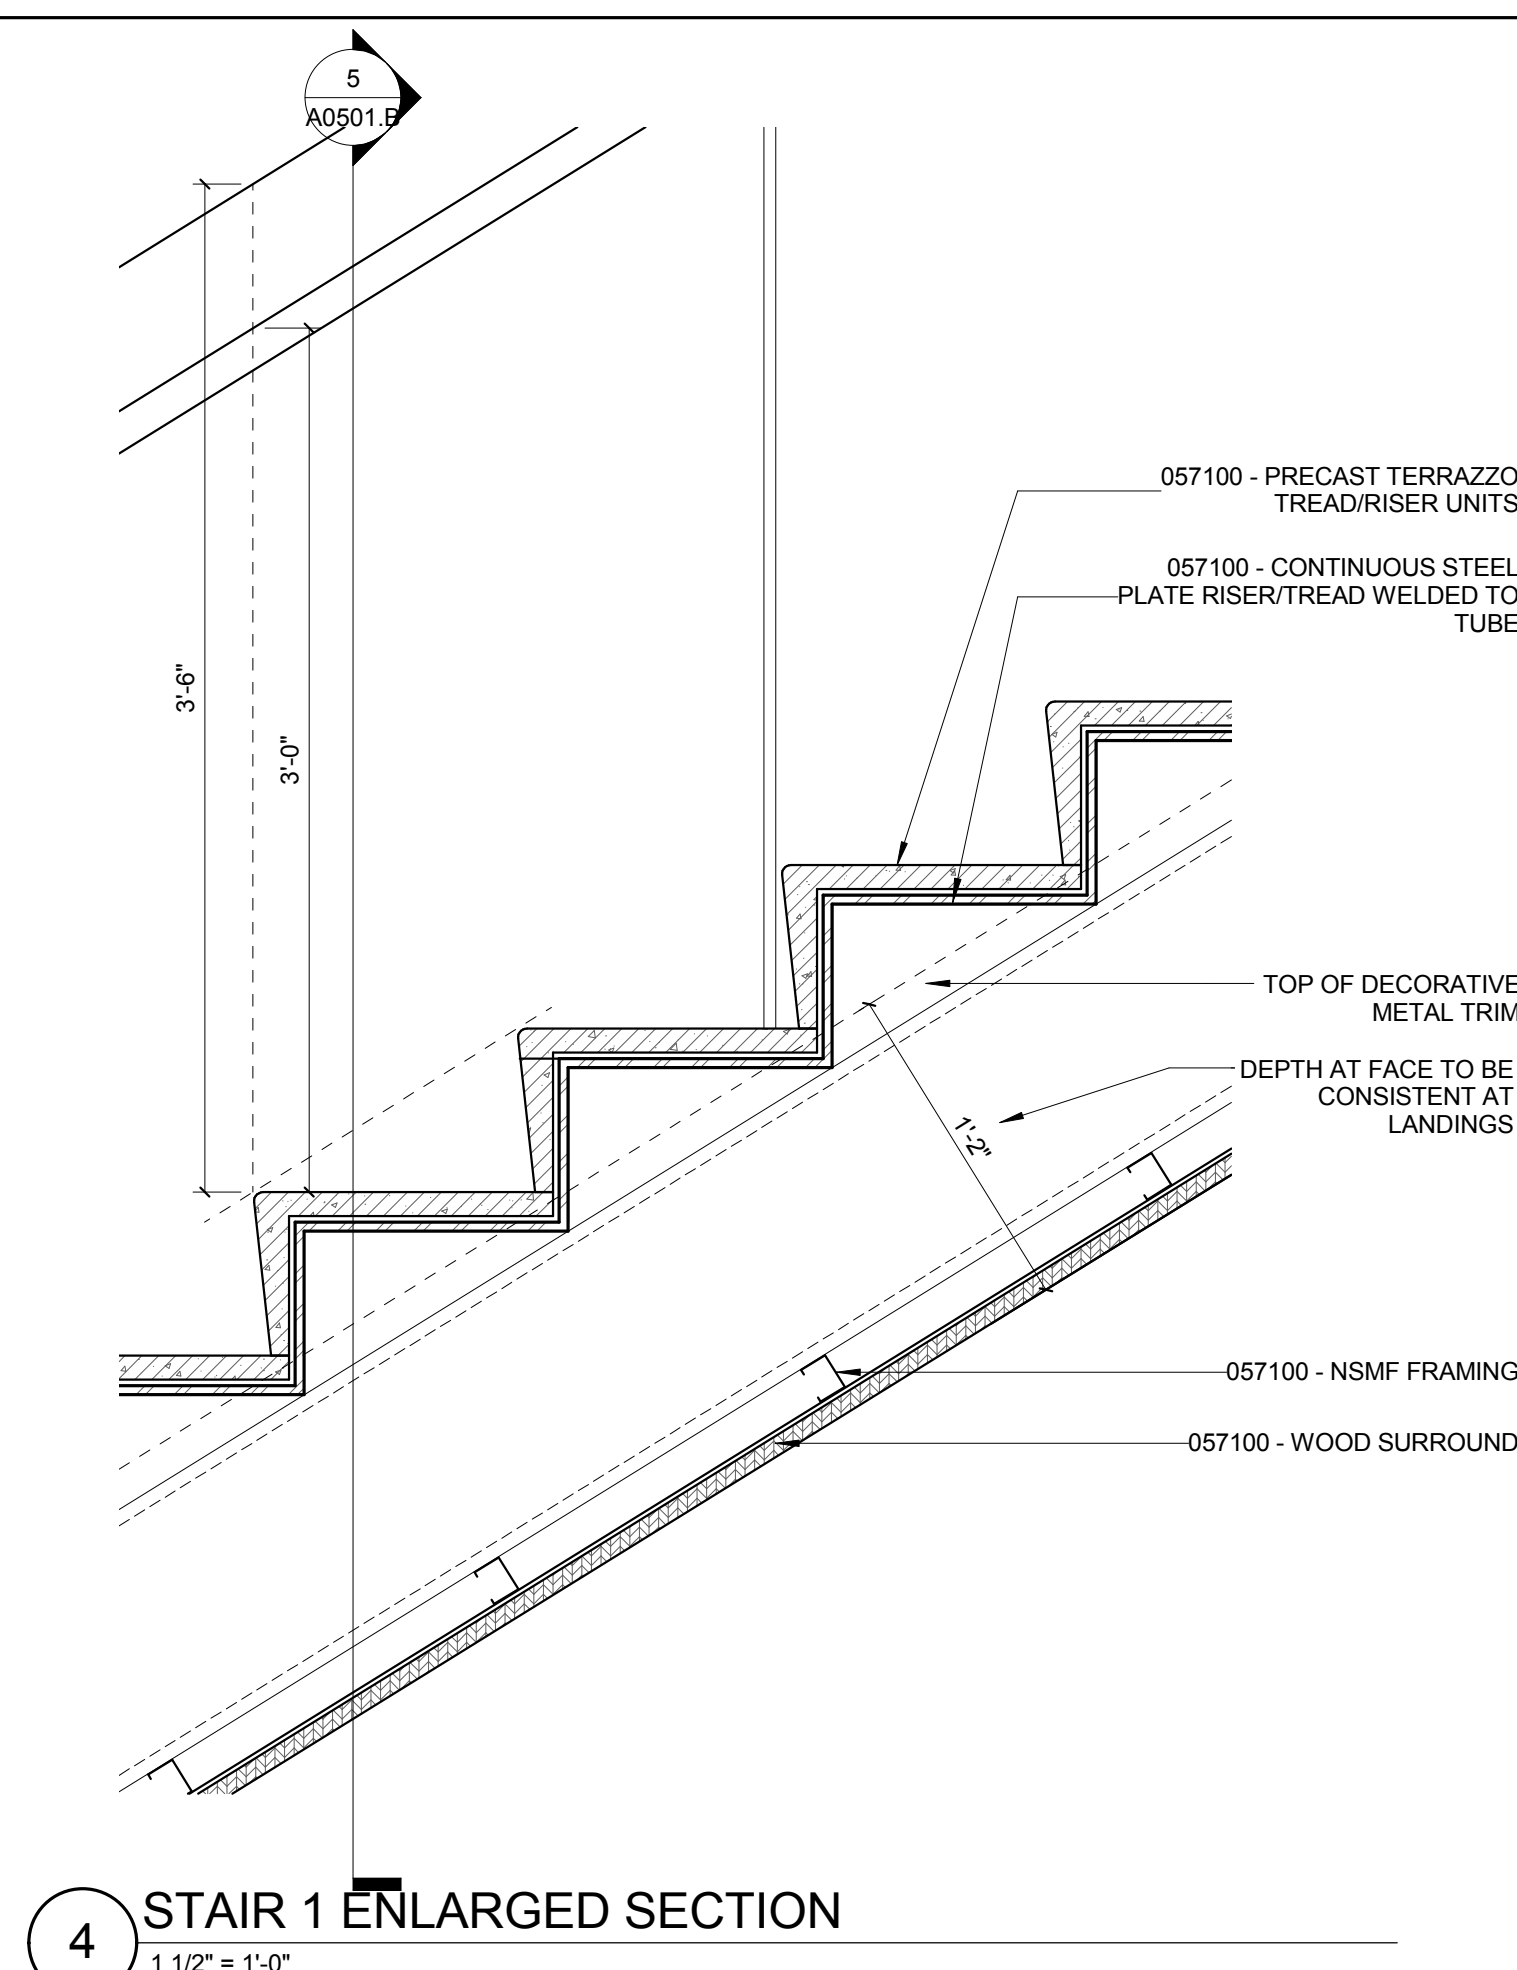


4 STAIR 1 ENLARGED SECTION
1 1/2" = 1'-0"

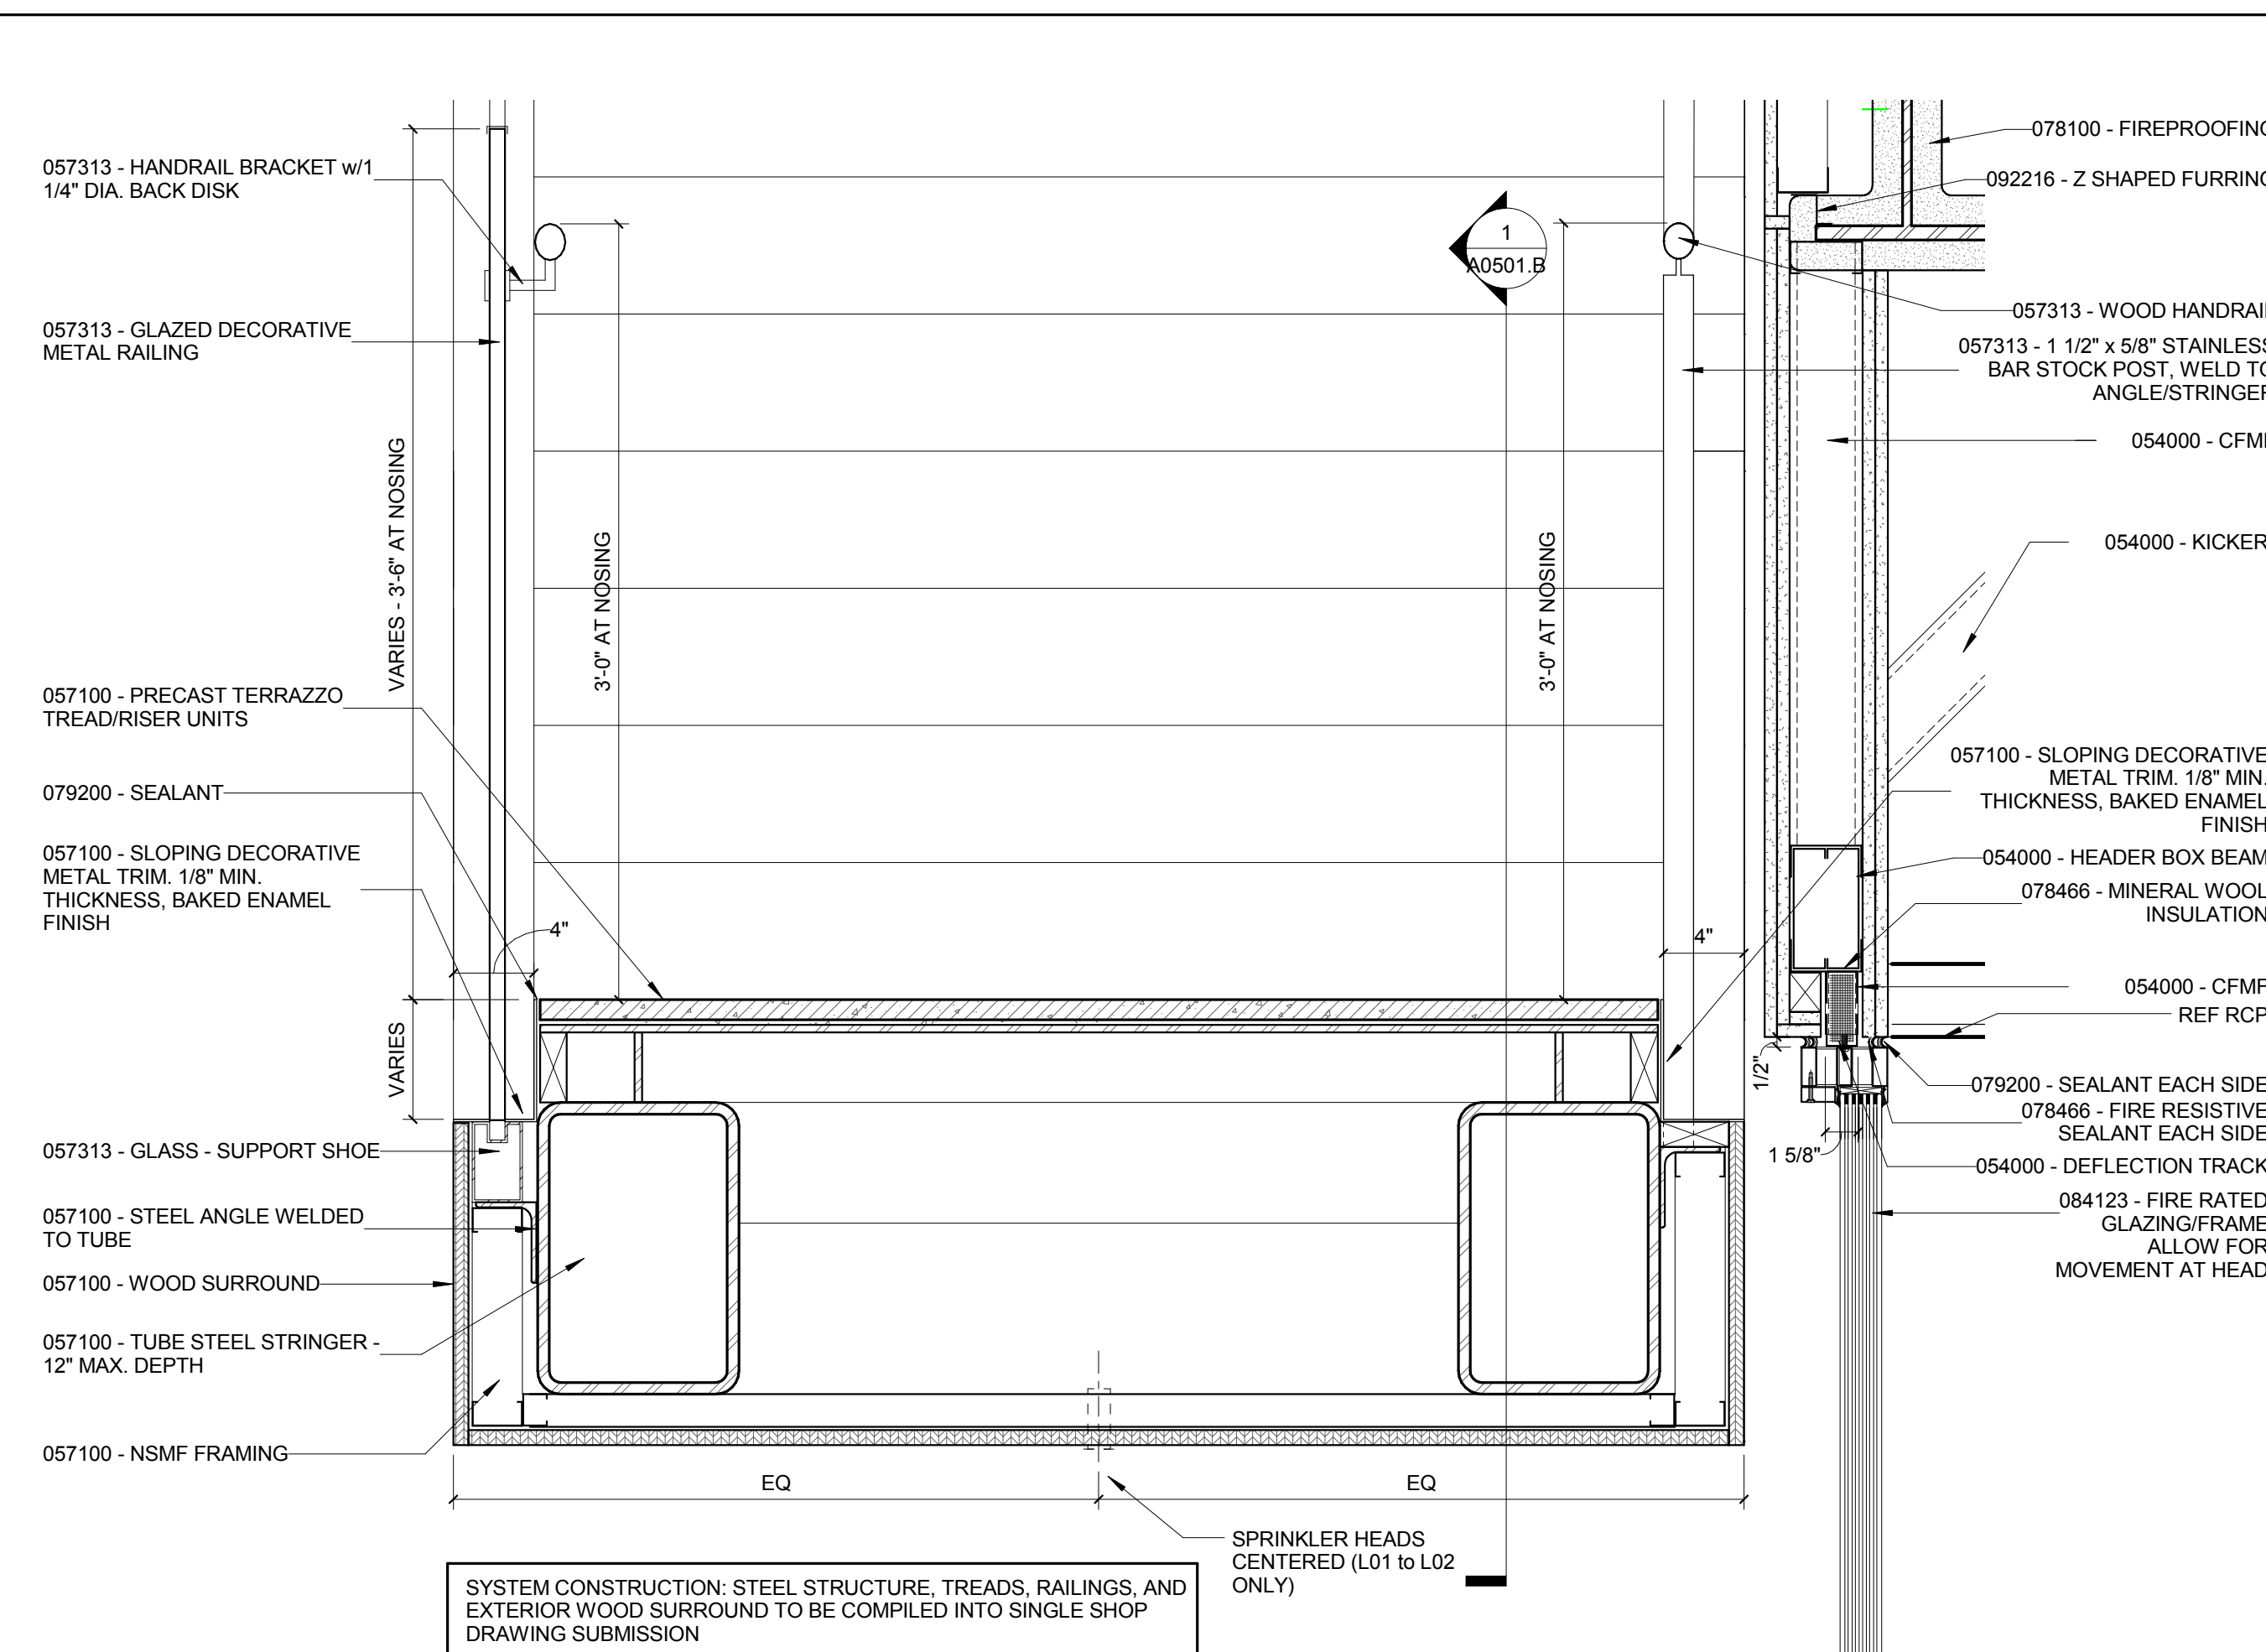


2 STAIR 1 ENLARGED SECTION

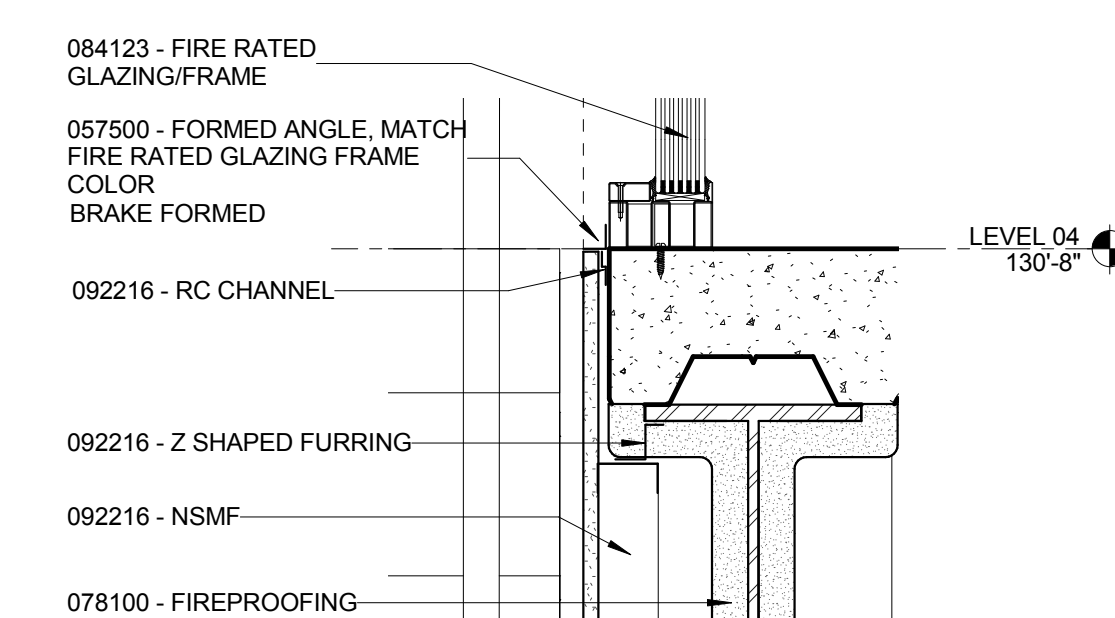


7 STAIR 1 ENLARGED SECTION
1 1/2" = 1'-0"

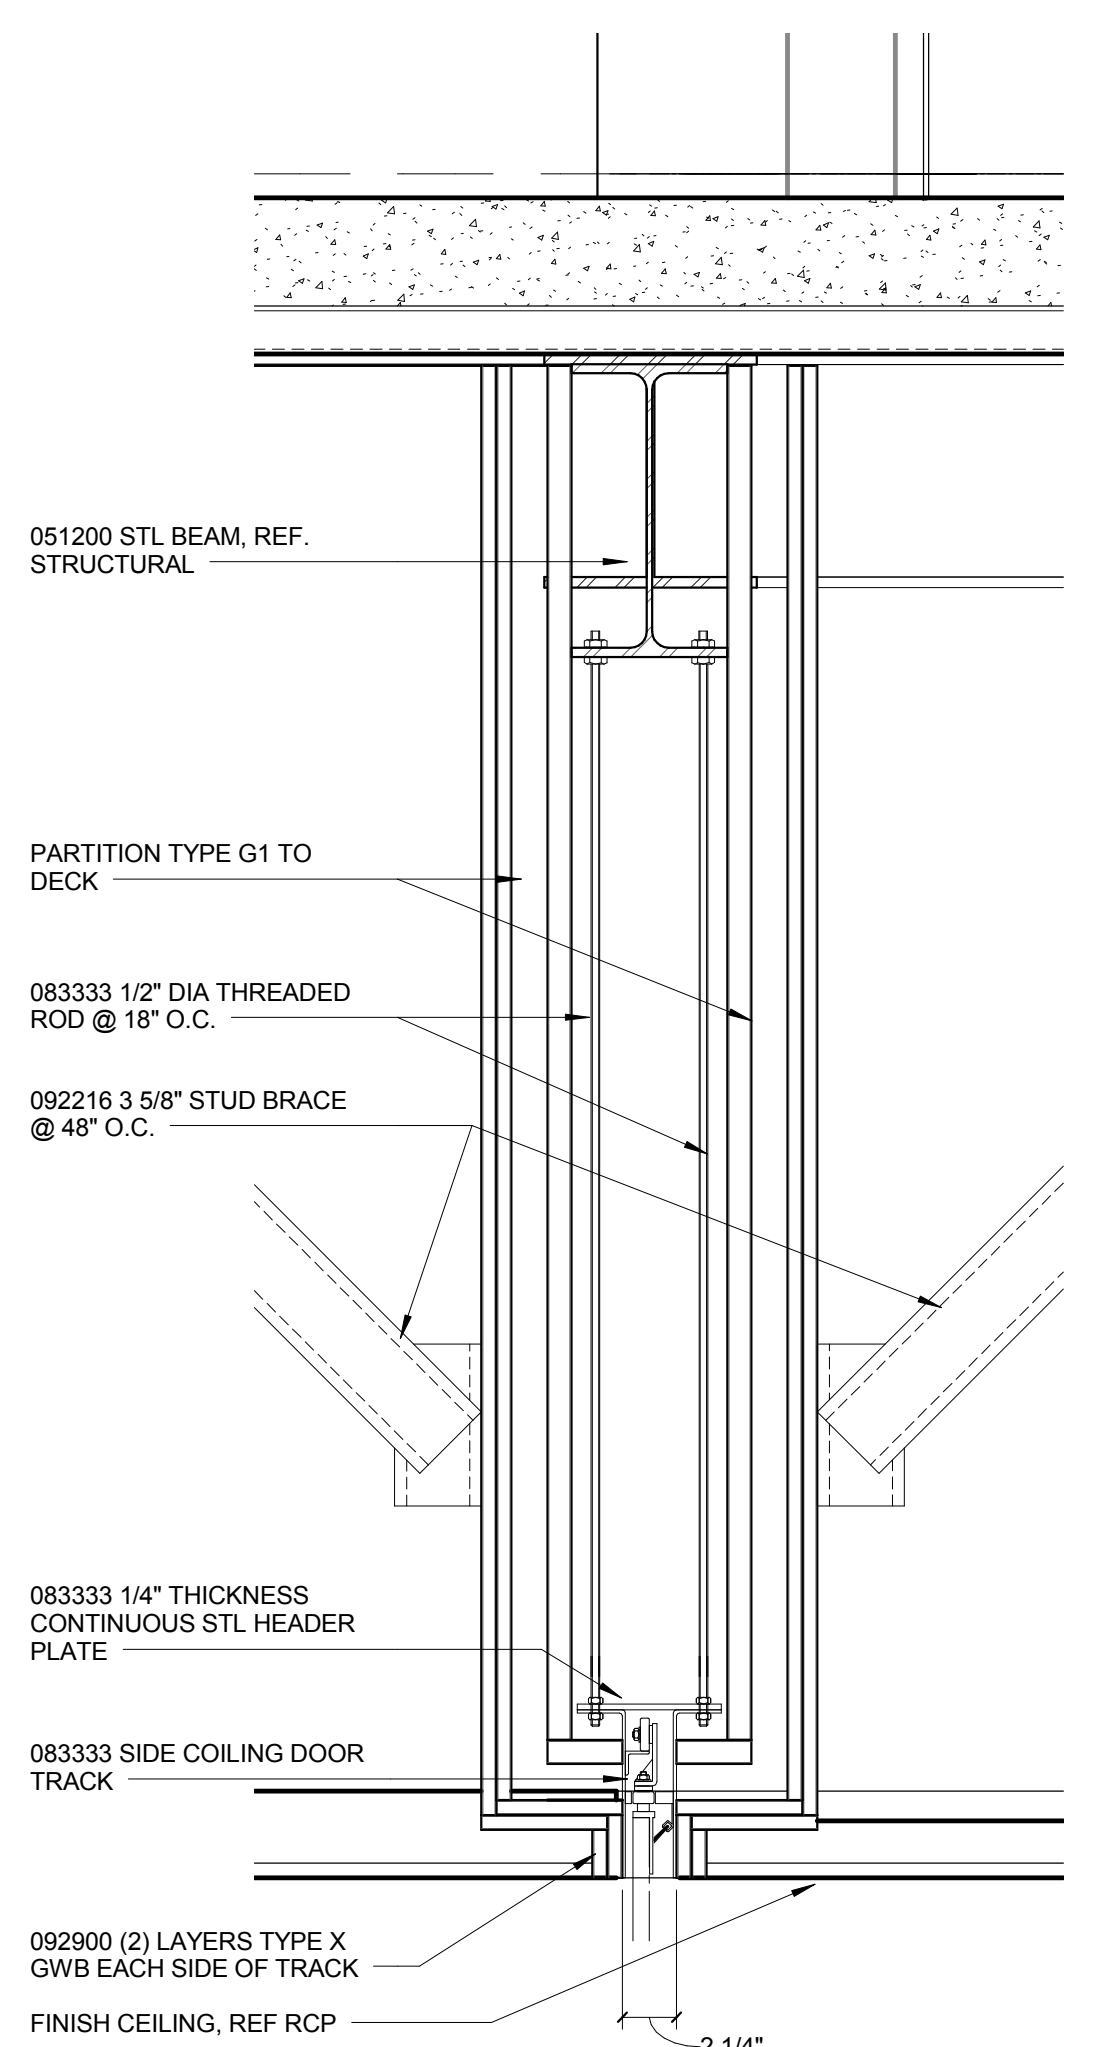

6 TYP. SIDE COILING DOOR HEAD
1'-4 1/2" = 1'-0"

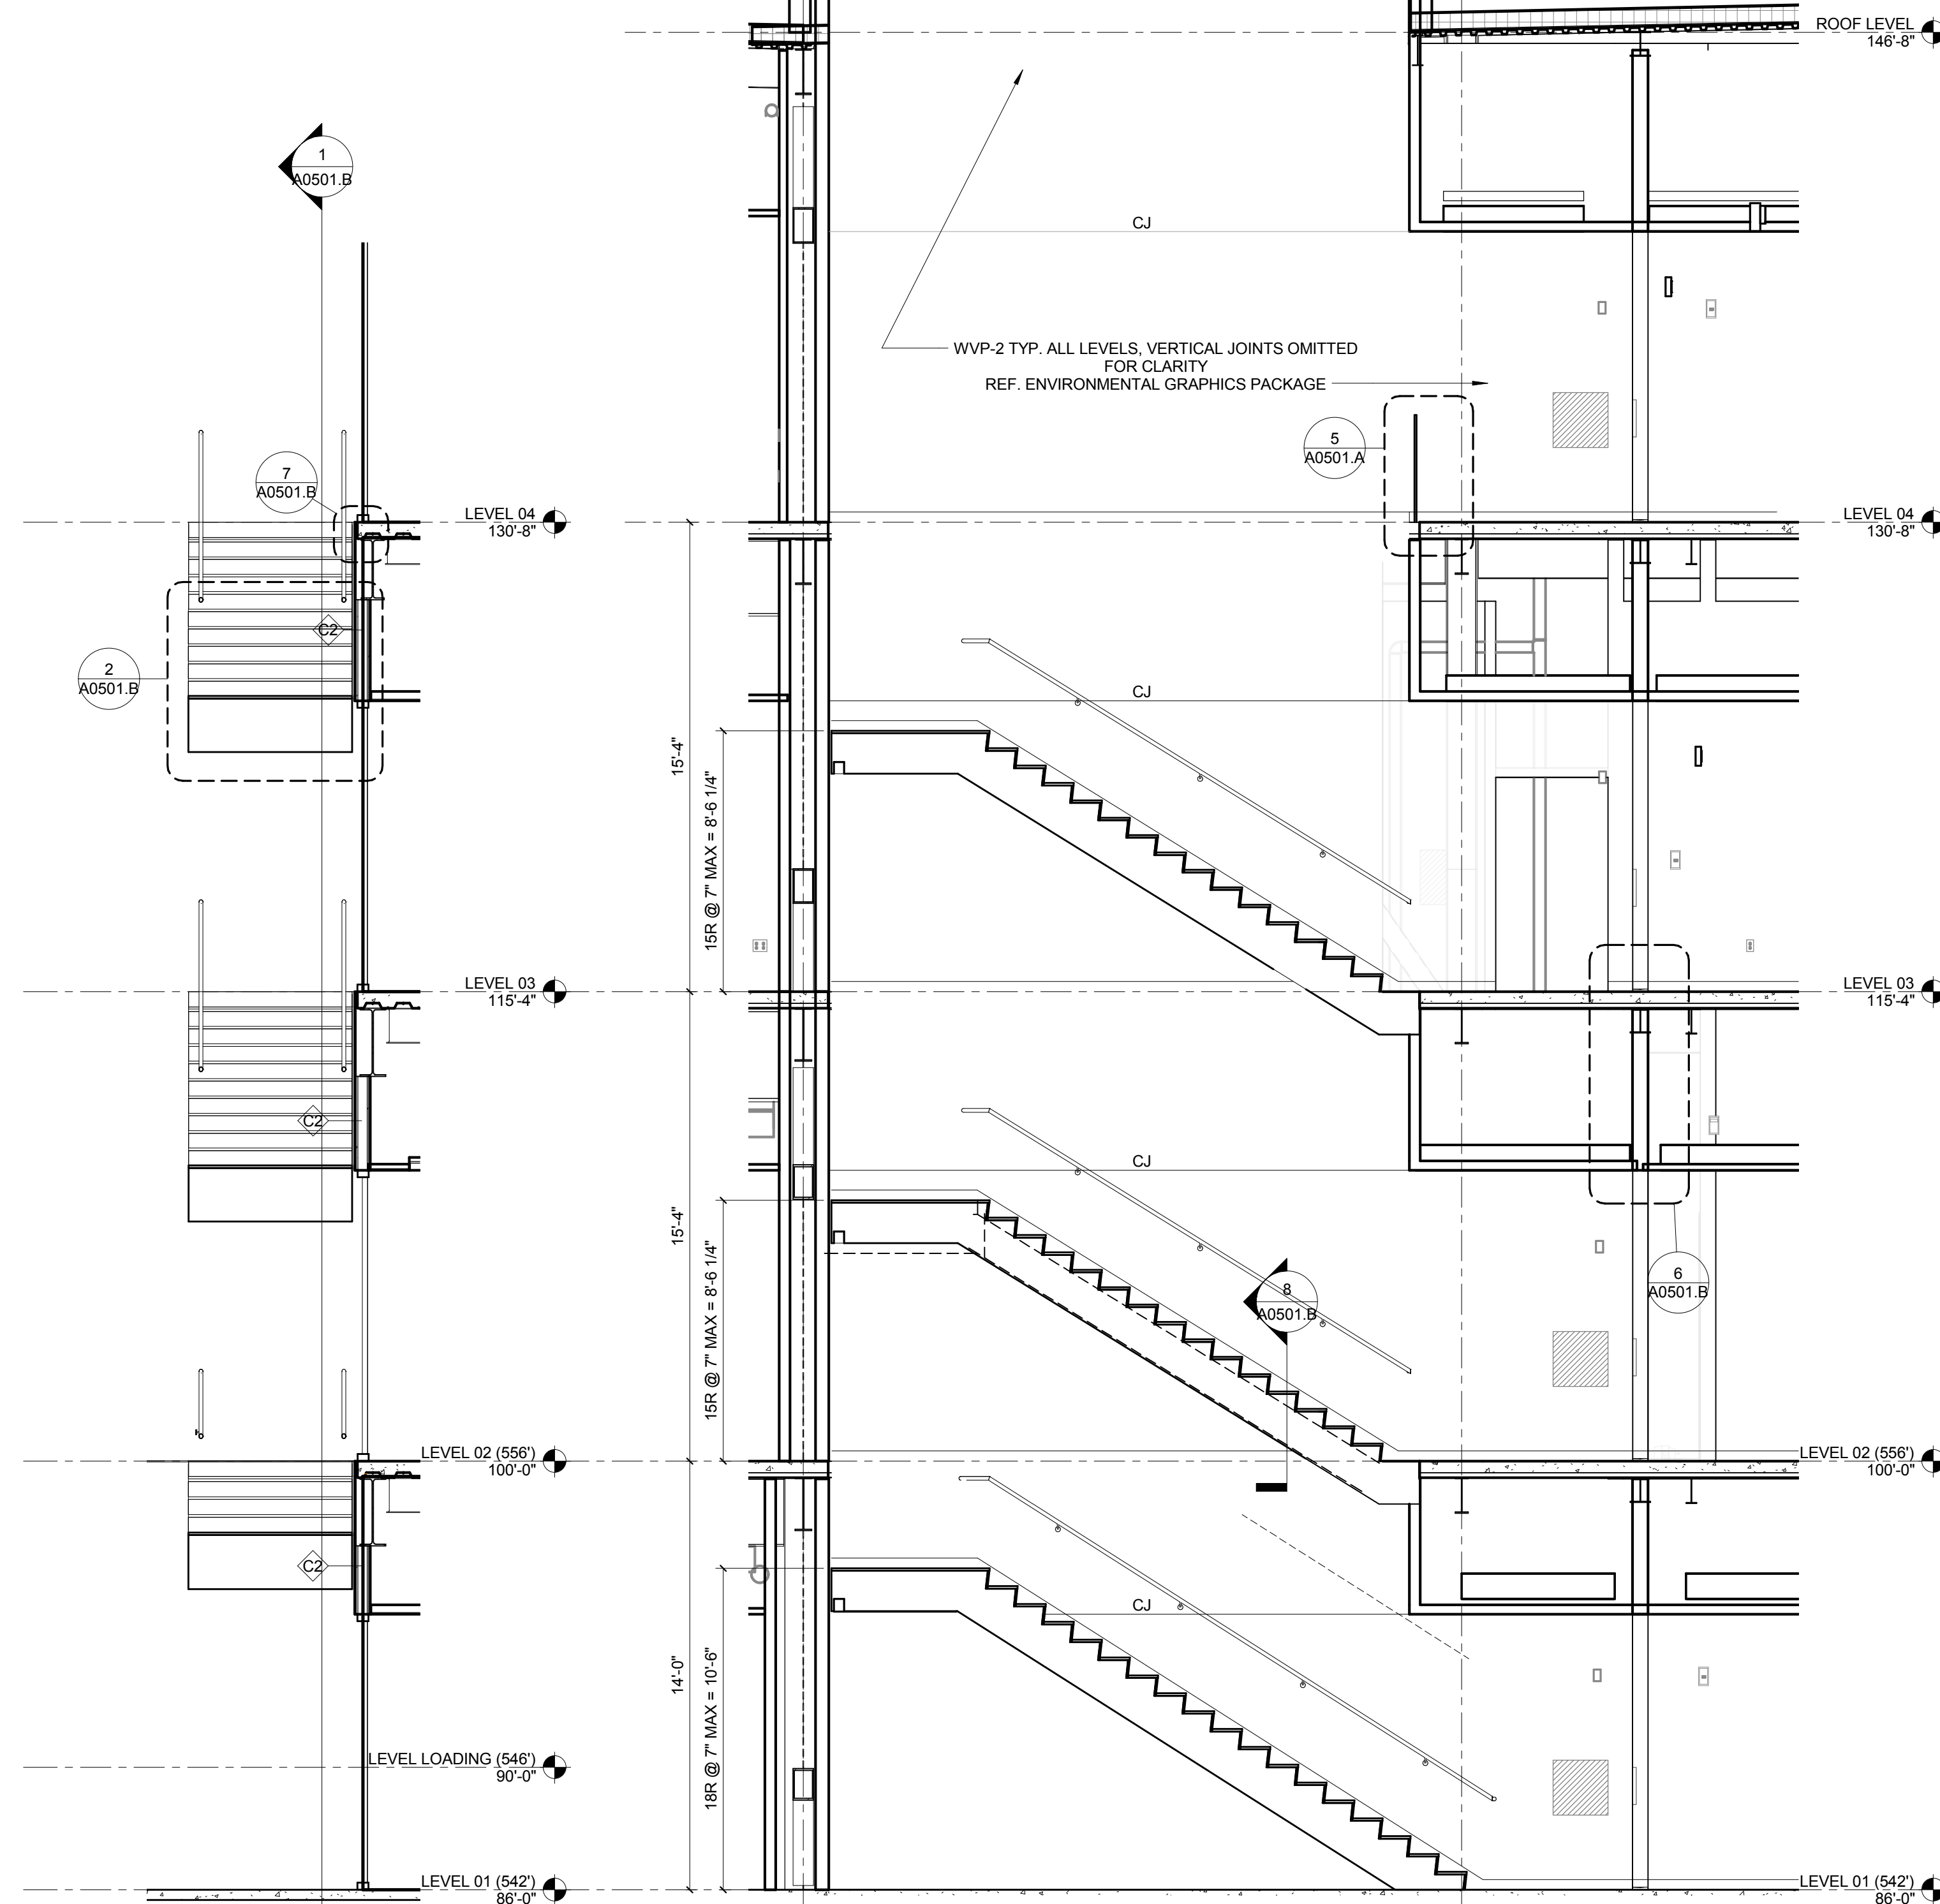

5 STAIR 1 SECTION

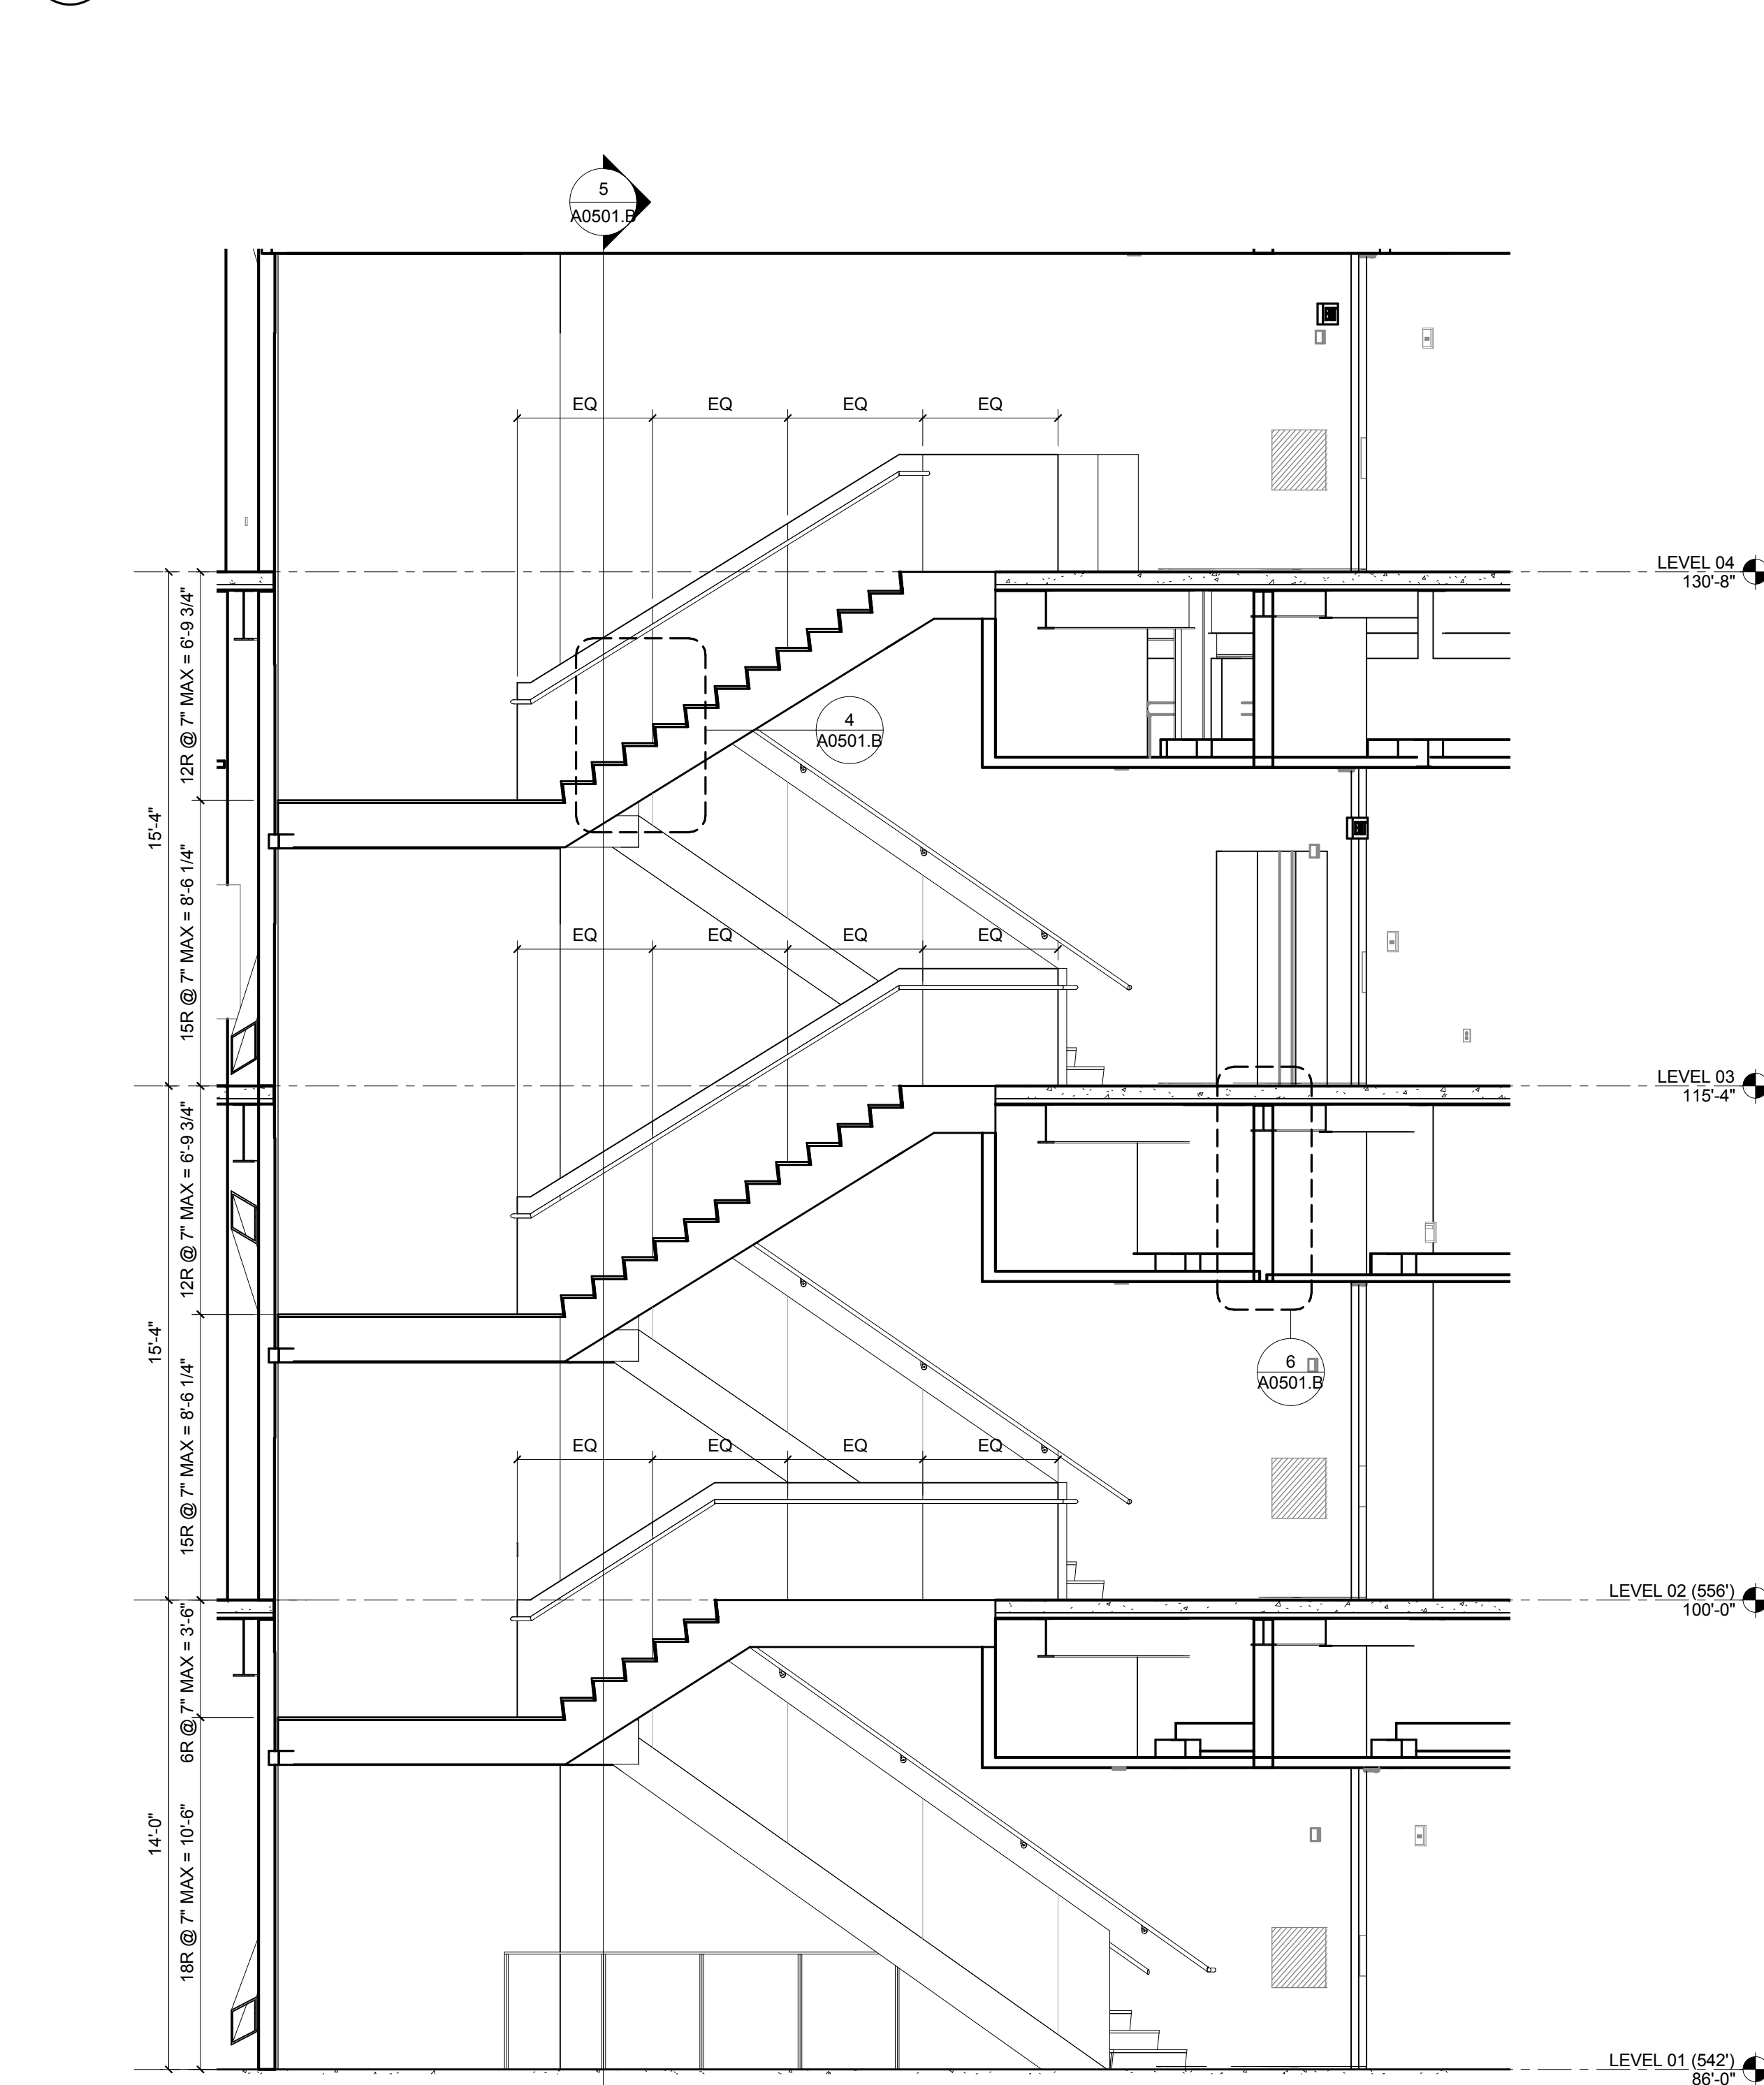

1 STAIR 1 SECTION
1/4" = 1'-0"

CONFORMED SET 01 JUL 2016

- ISSUED FOR CONSTRUCTION (BP3)		15 MAR 2016
No.	Description	Date

Drawing Title:

STAIR 1 SECTIONS

Project No.: 04561.01 Checked by:

A0501.B