


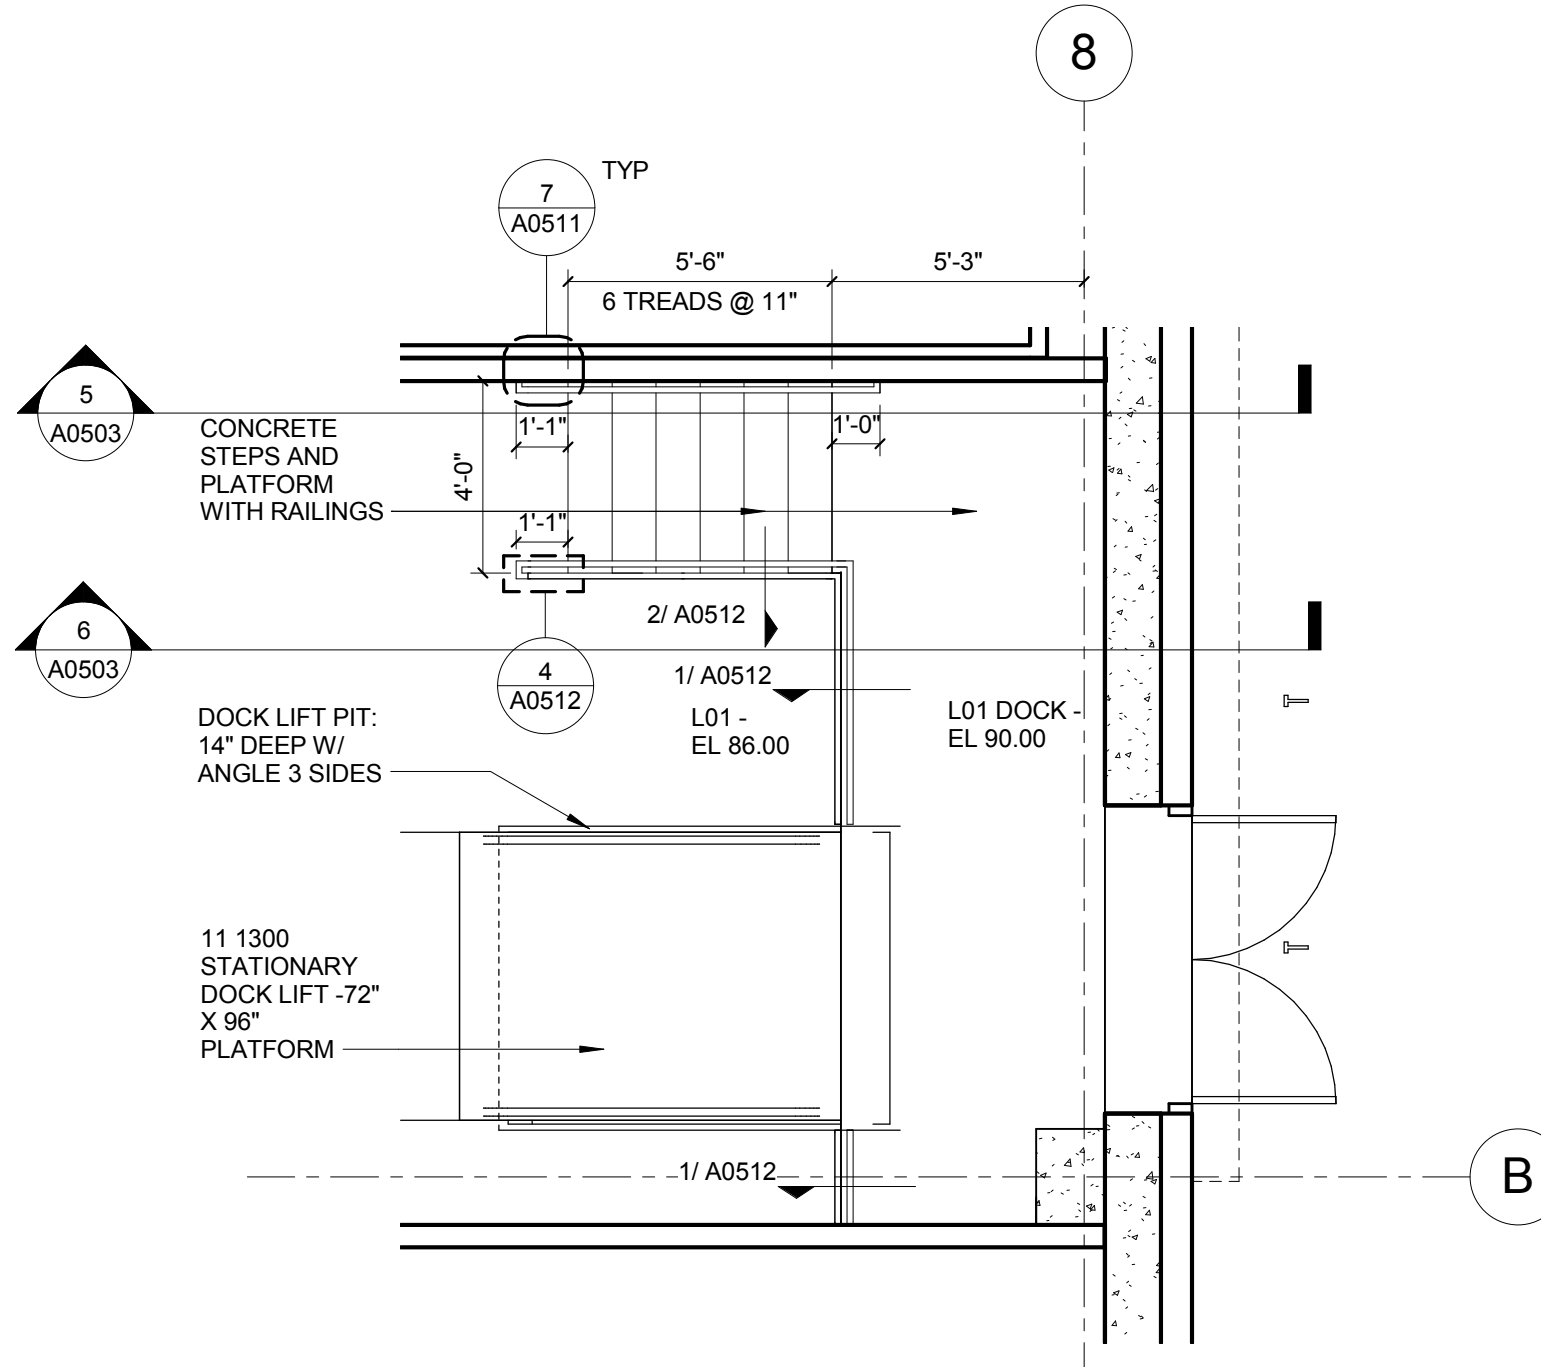
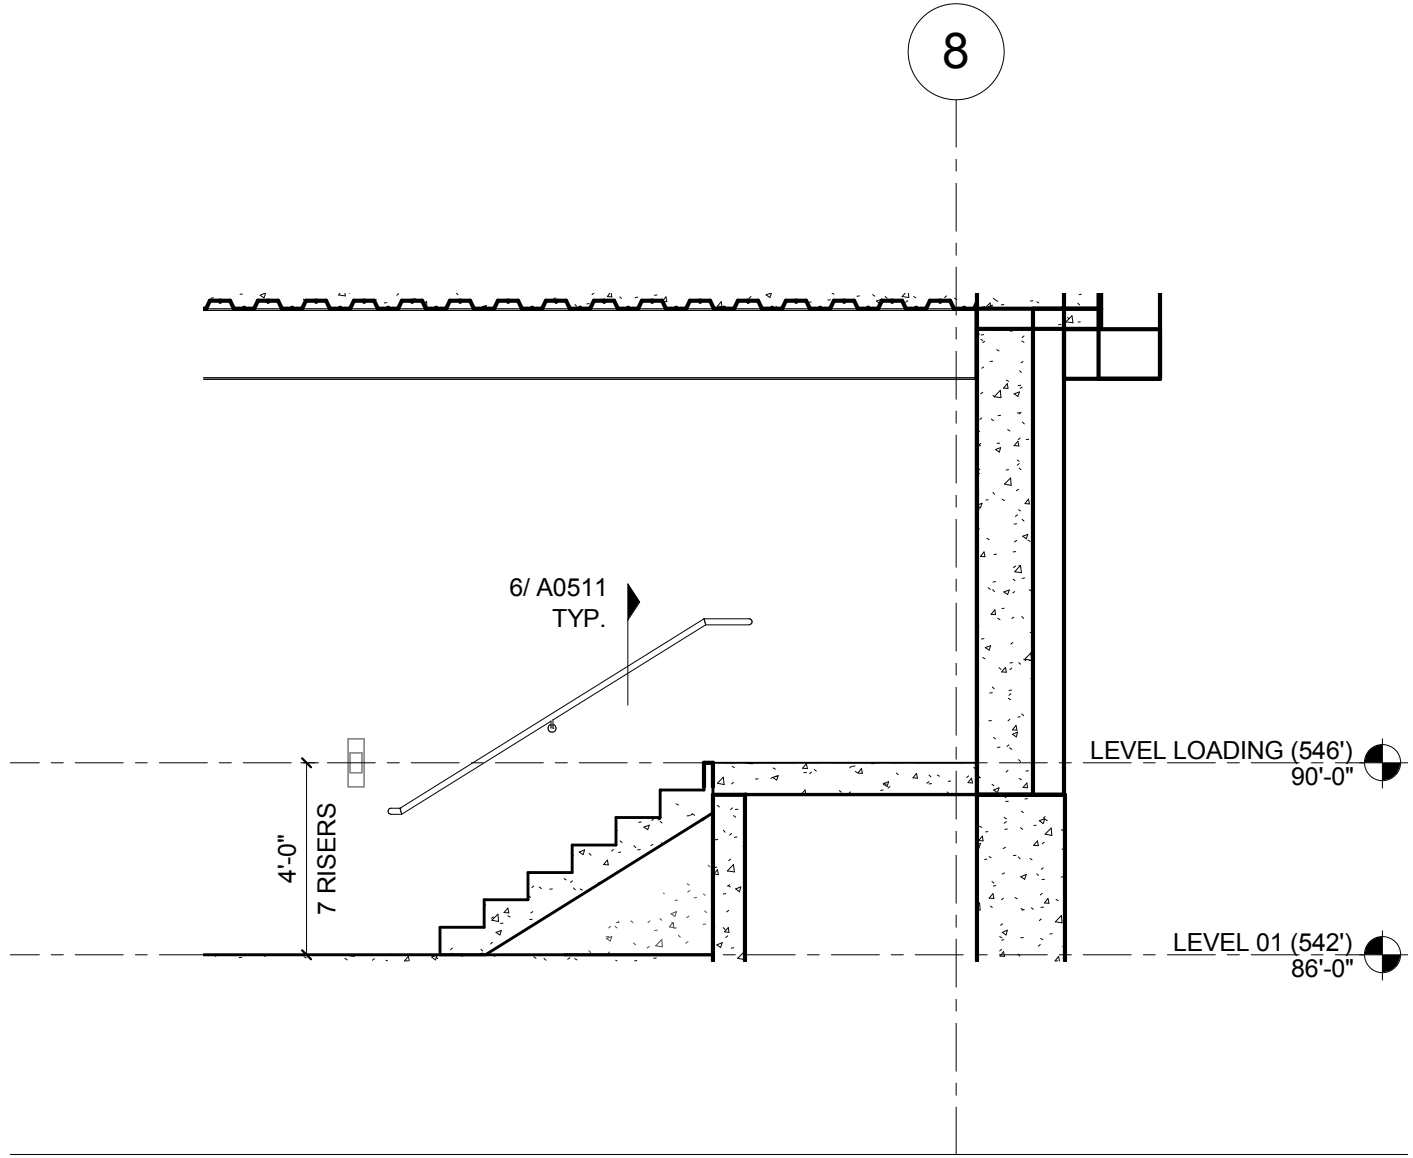


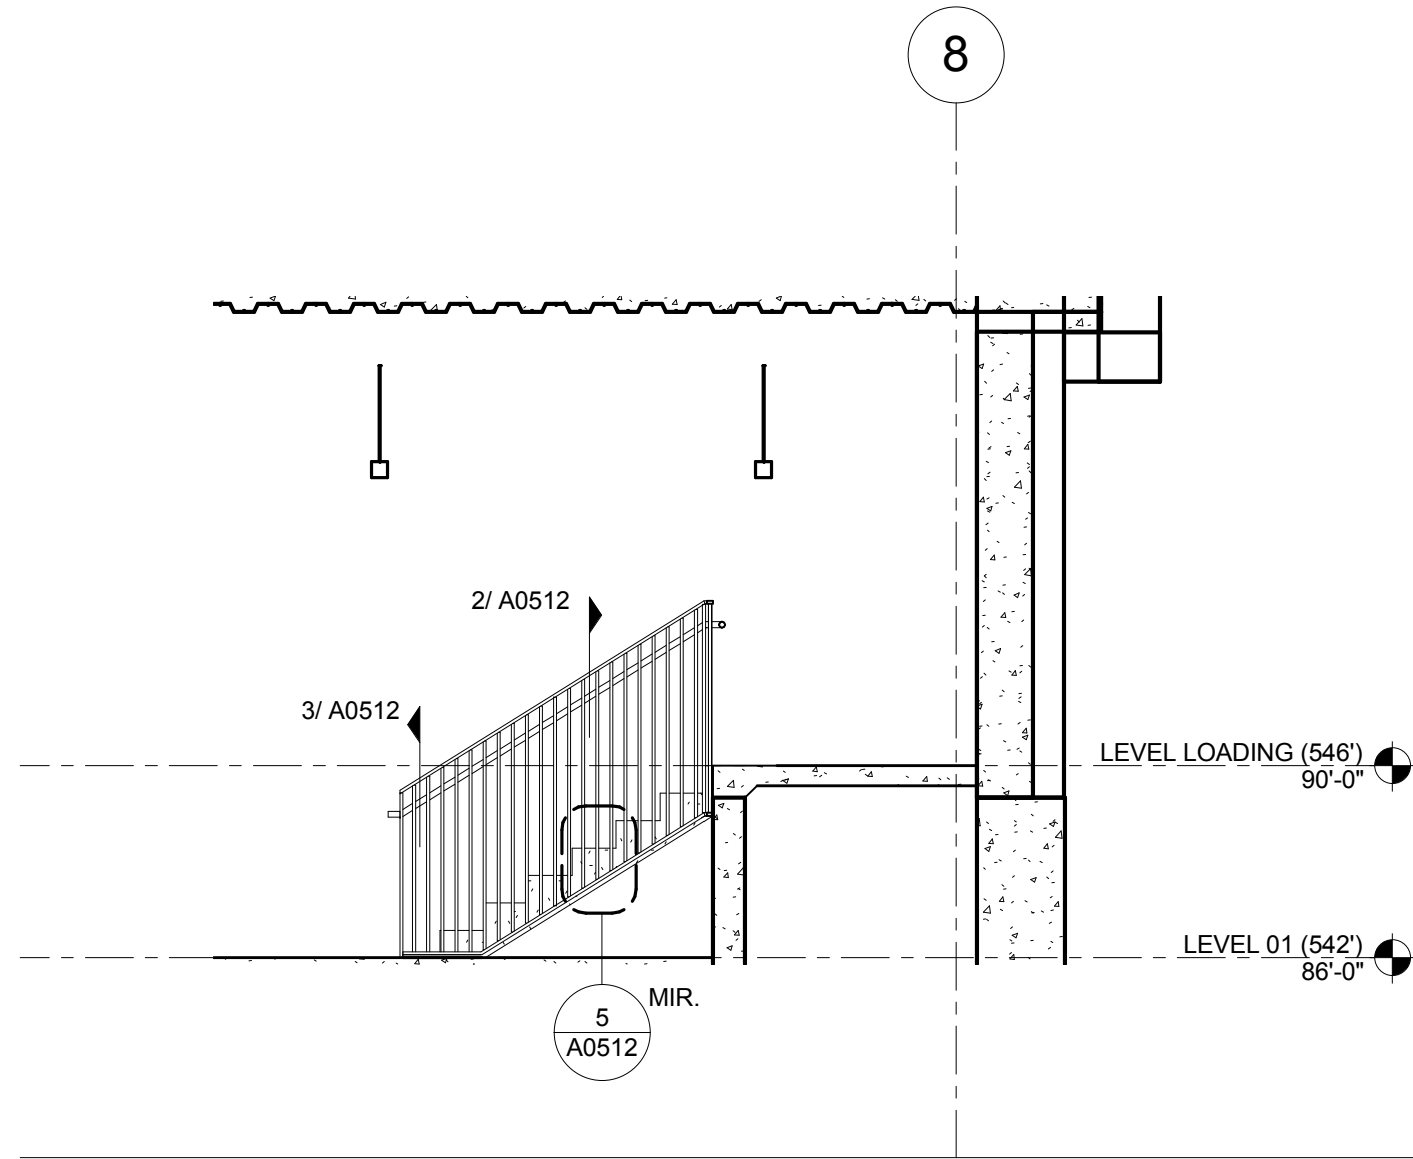


4 STAIR 4 PLAN - LEVEL 01
1/4" = 1'-0"

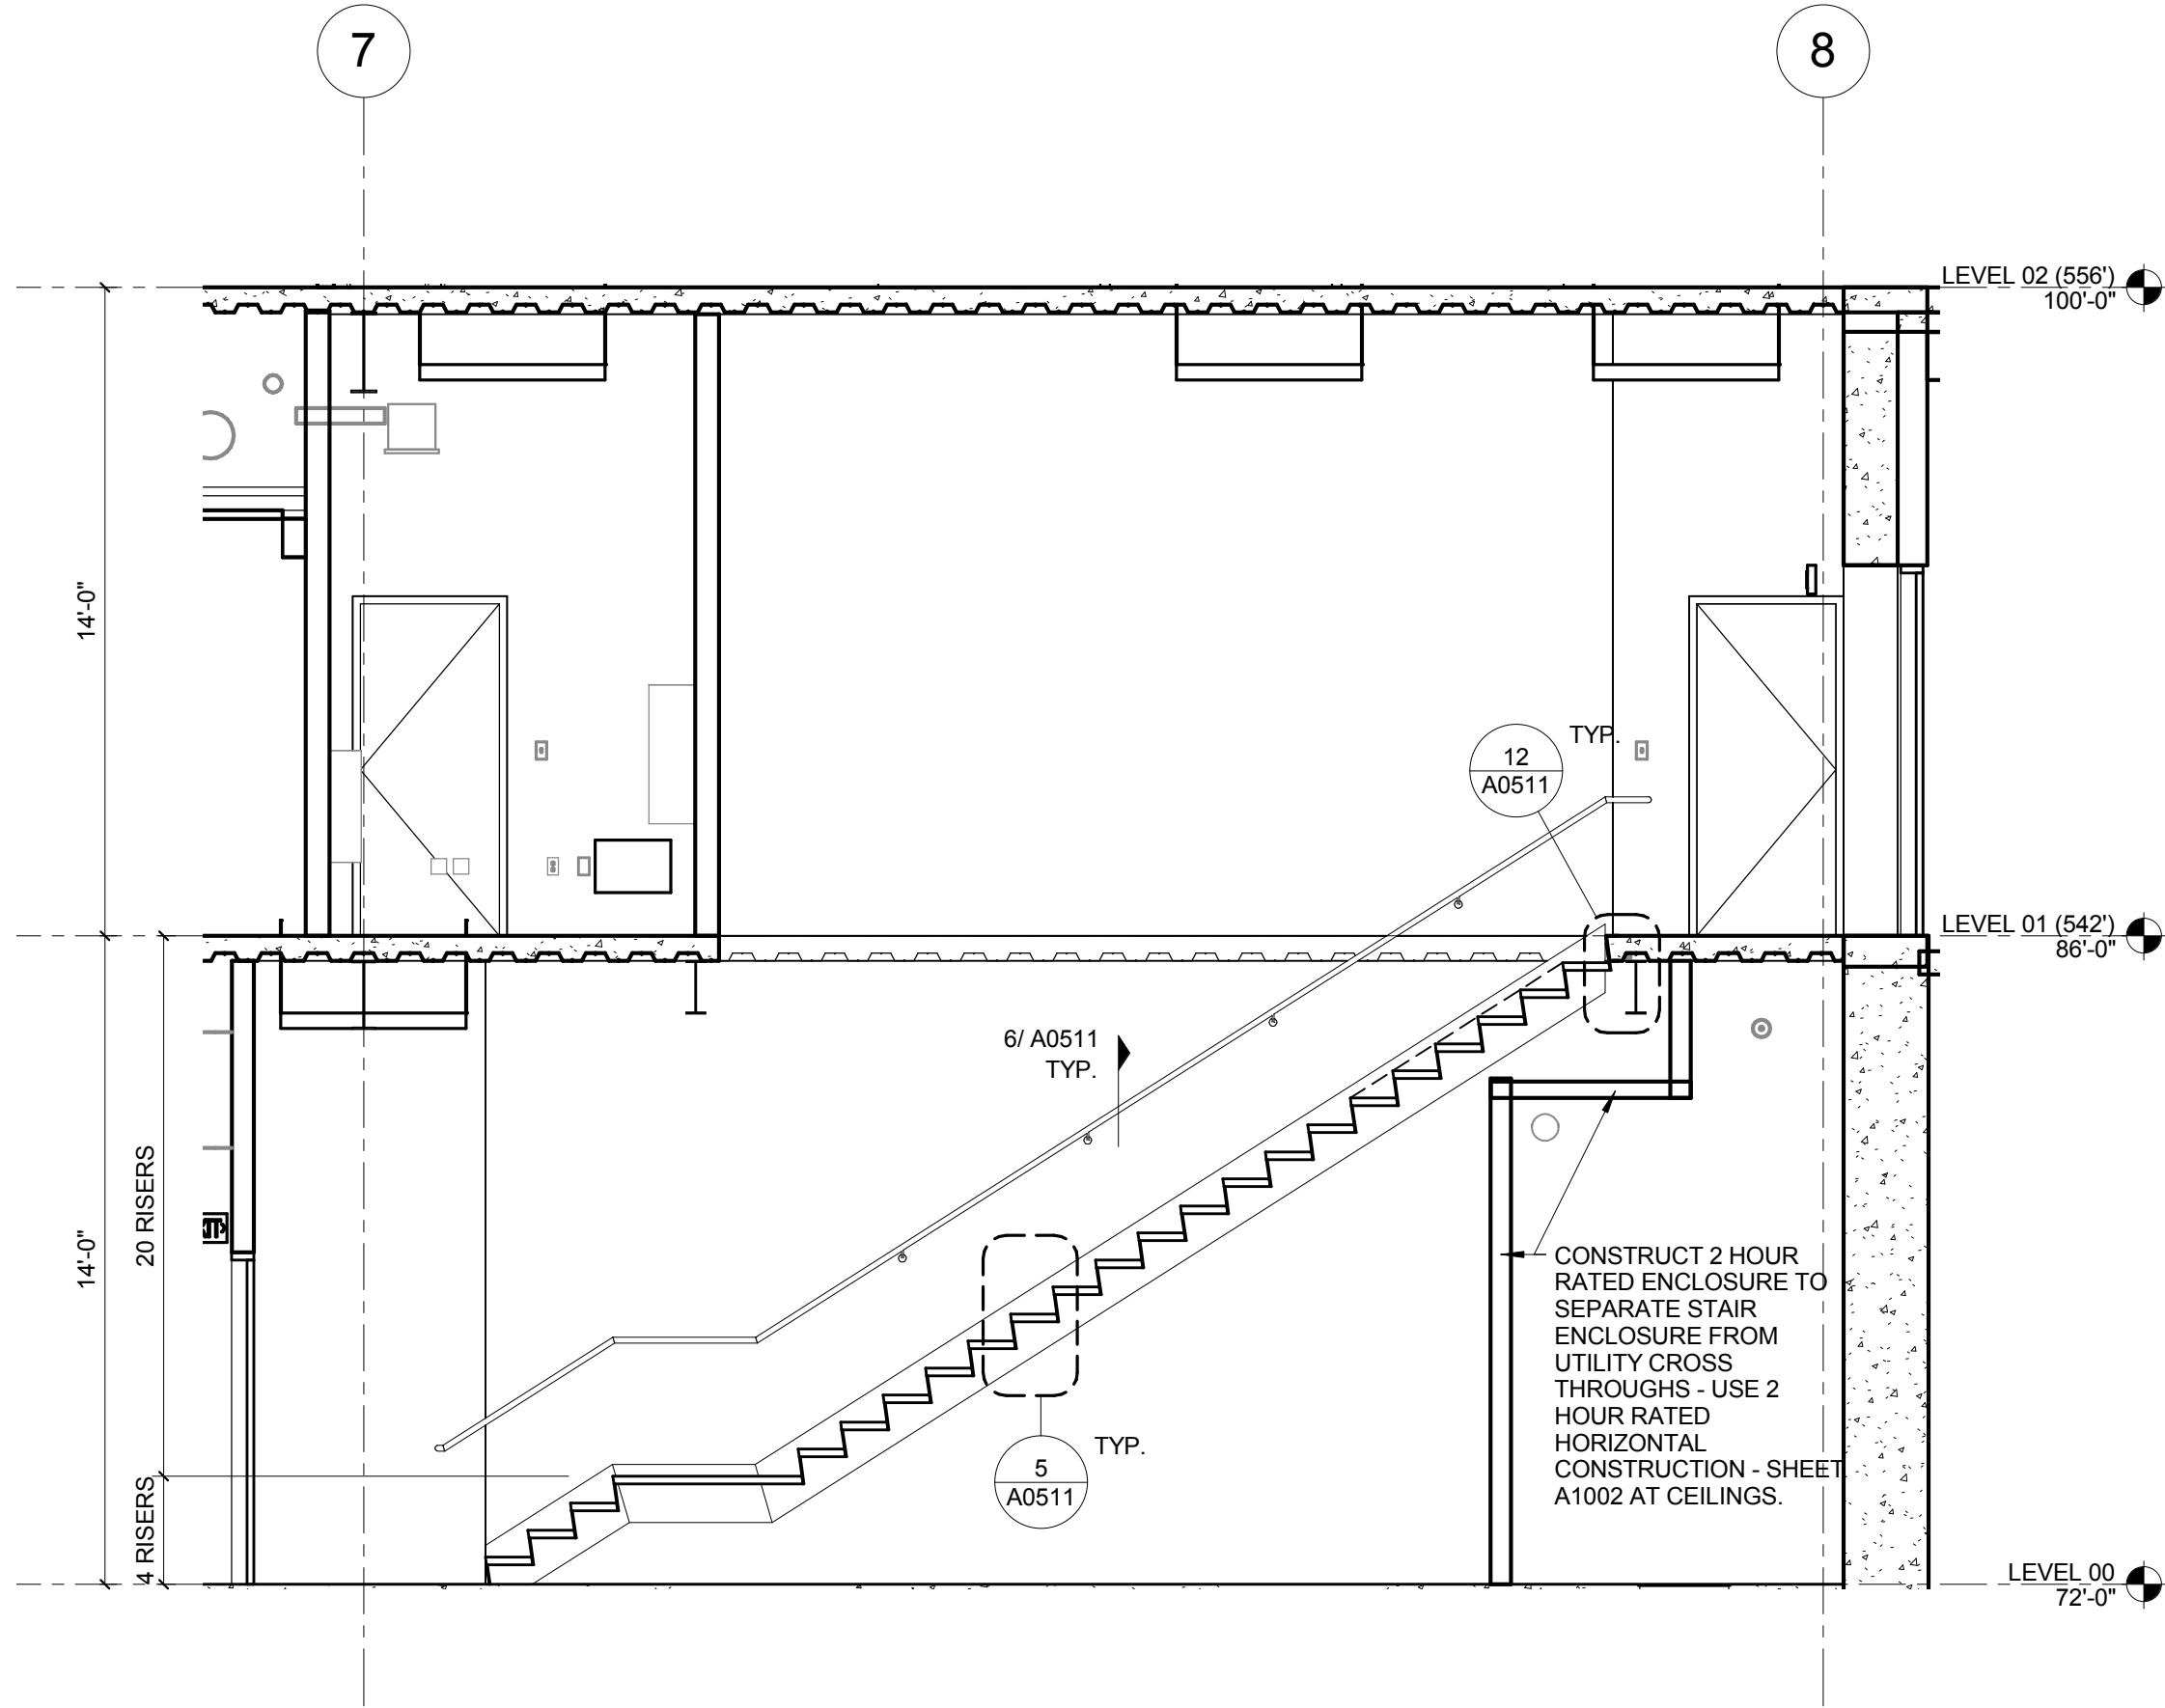

3 STAIR 3 SECTION
1/4" = 1'-0"

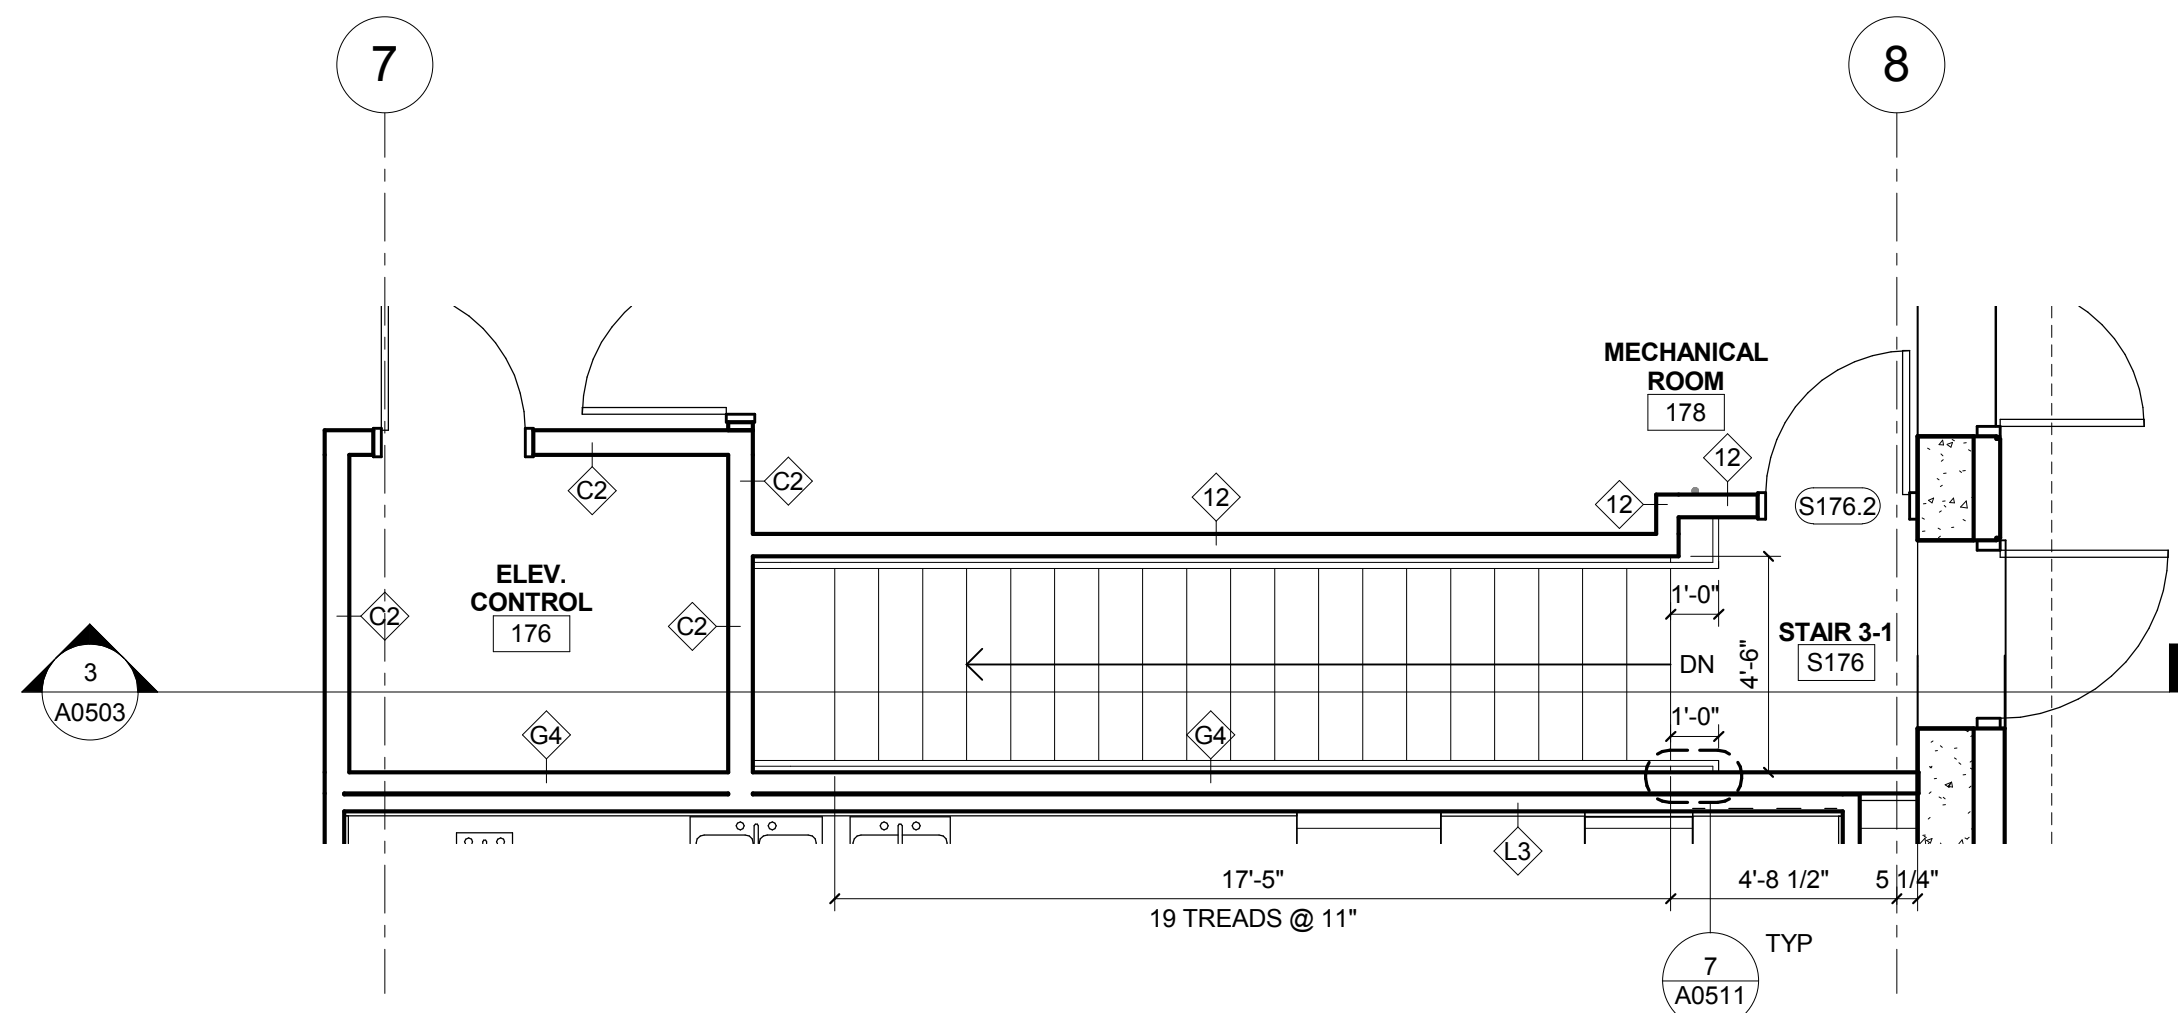

1 STAIR 3 PLAN - LEVEL 01
1/4" = 1'-0"

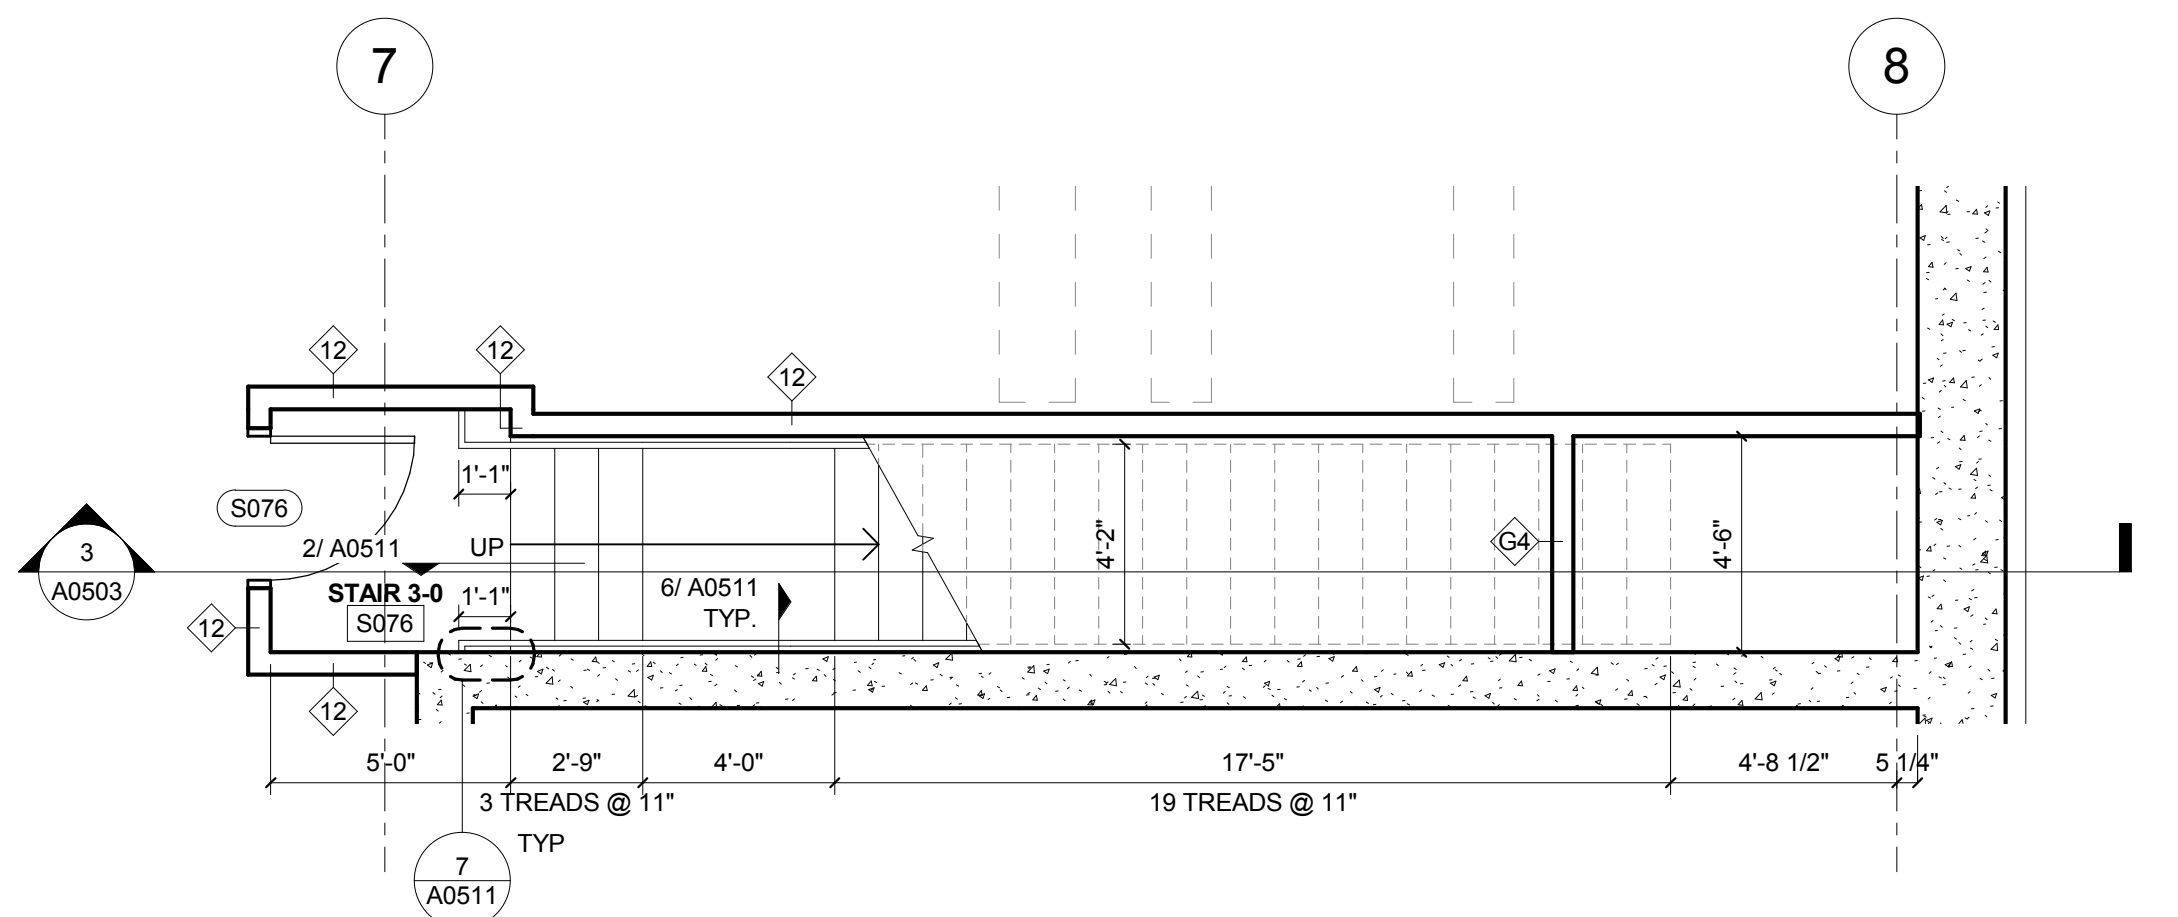

2 STAIR 3 PLAN - LEVEL 00
1/4" = 1'-0"

CONFORMED SET 01 JUL 2016

ISSUED FOR CONSTRUCTION (BP3) 15 MAR 2016

No.	Description	Date
-----	-------------	------

Drawing Title:

STAIR 3 & 4 - PLANS AND
SECTIONS

Project No.: 04561.01 Checked by:

A0503