

CONFORMED SET 01 JUL 2016

ISSUED FOR CONSTRUCTION (BP3) 15 MAR 2016


No.	Description	Date
-----	-------------	------

Drawing Title:

INTERIOR ELEVATIONS
LECTURE HALL


Project No.: 04561.01 Checked by:

A0602

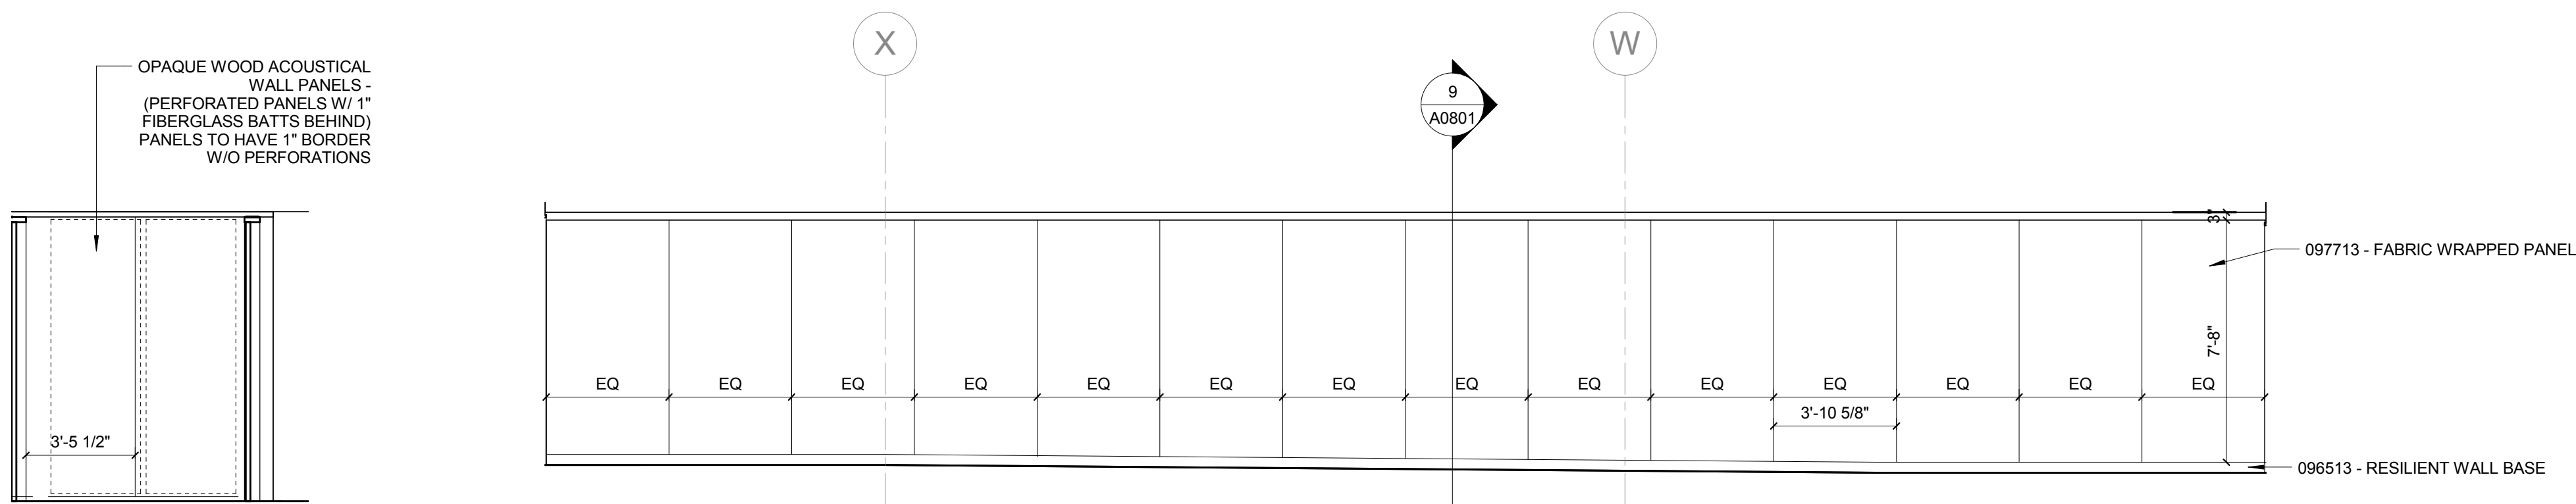


3 LECTURE HALL ENTRY
1/4" = 1'-0"


6 LECTURE HALL COORIDOR
1/4" = 1'-0"

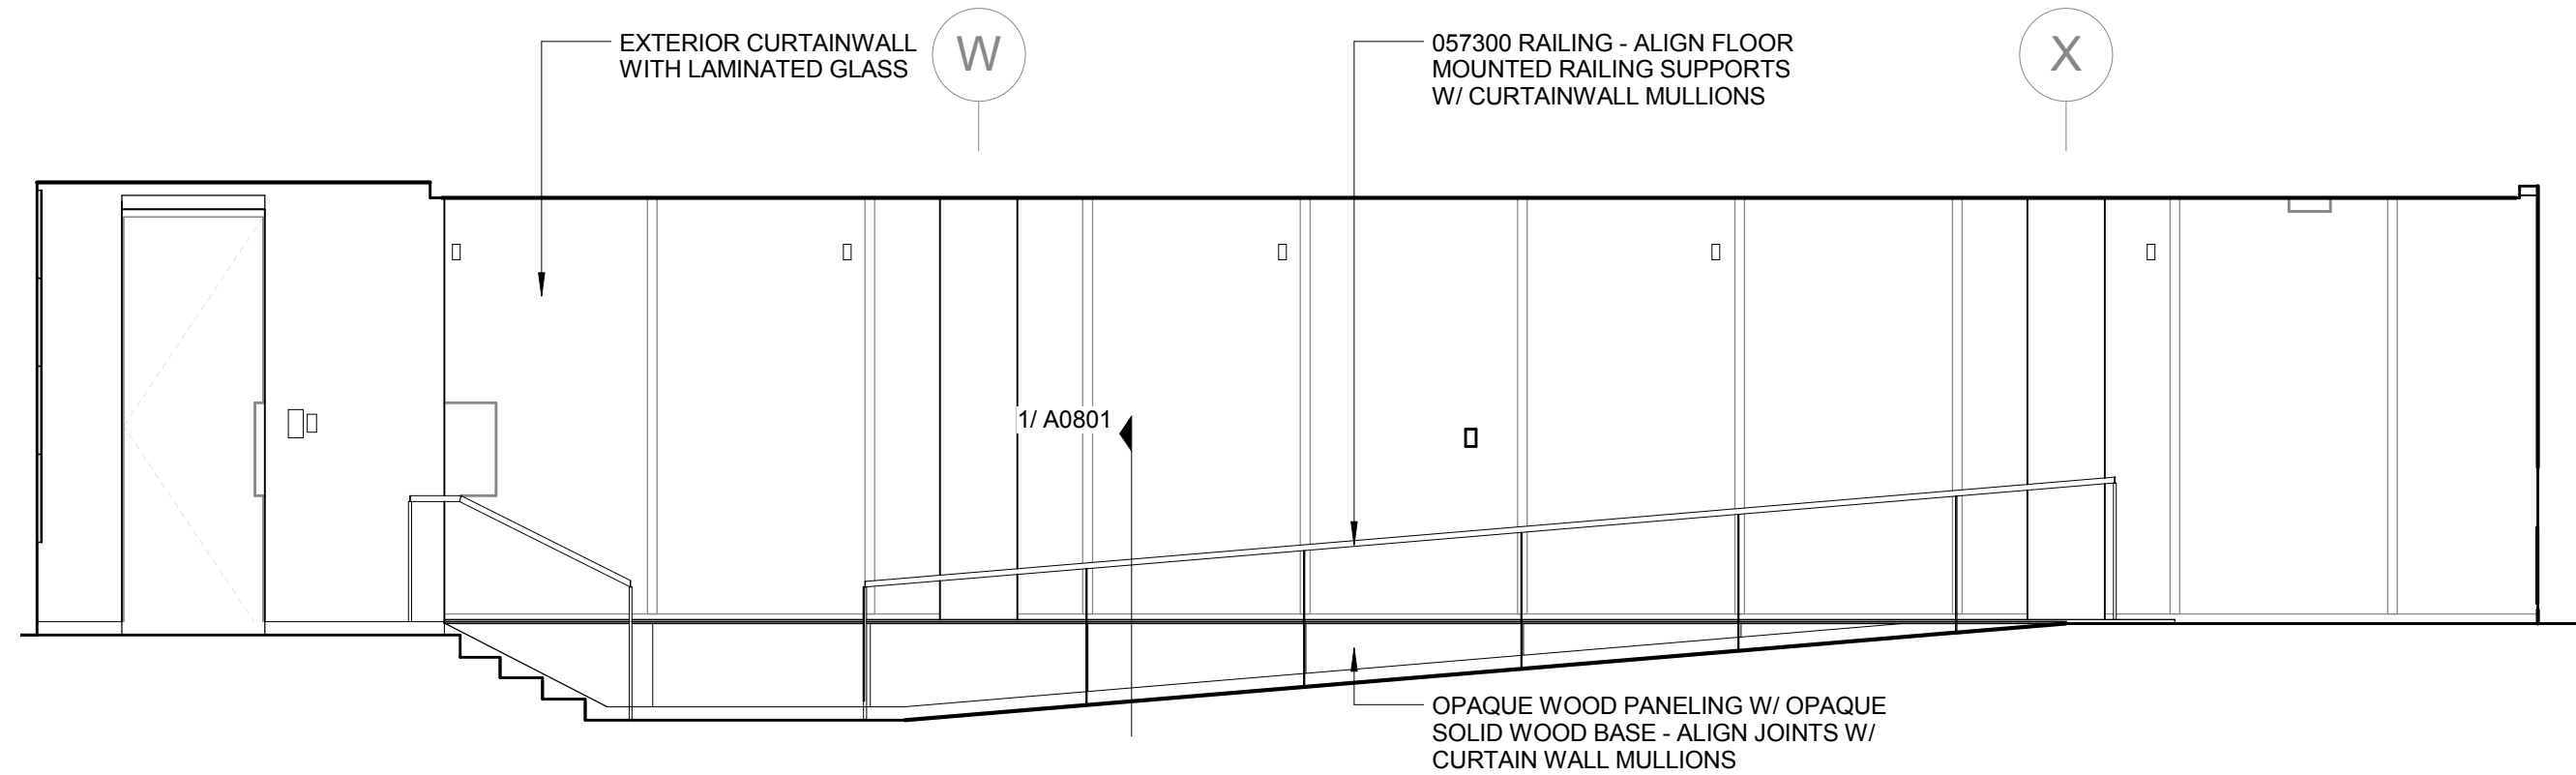


5 L01 LECTURE HALL ELEVATION - WEST
1/4" = 1'-0"

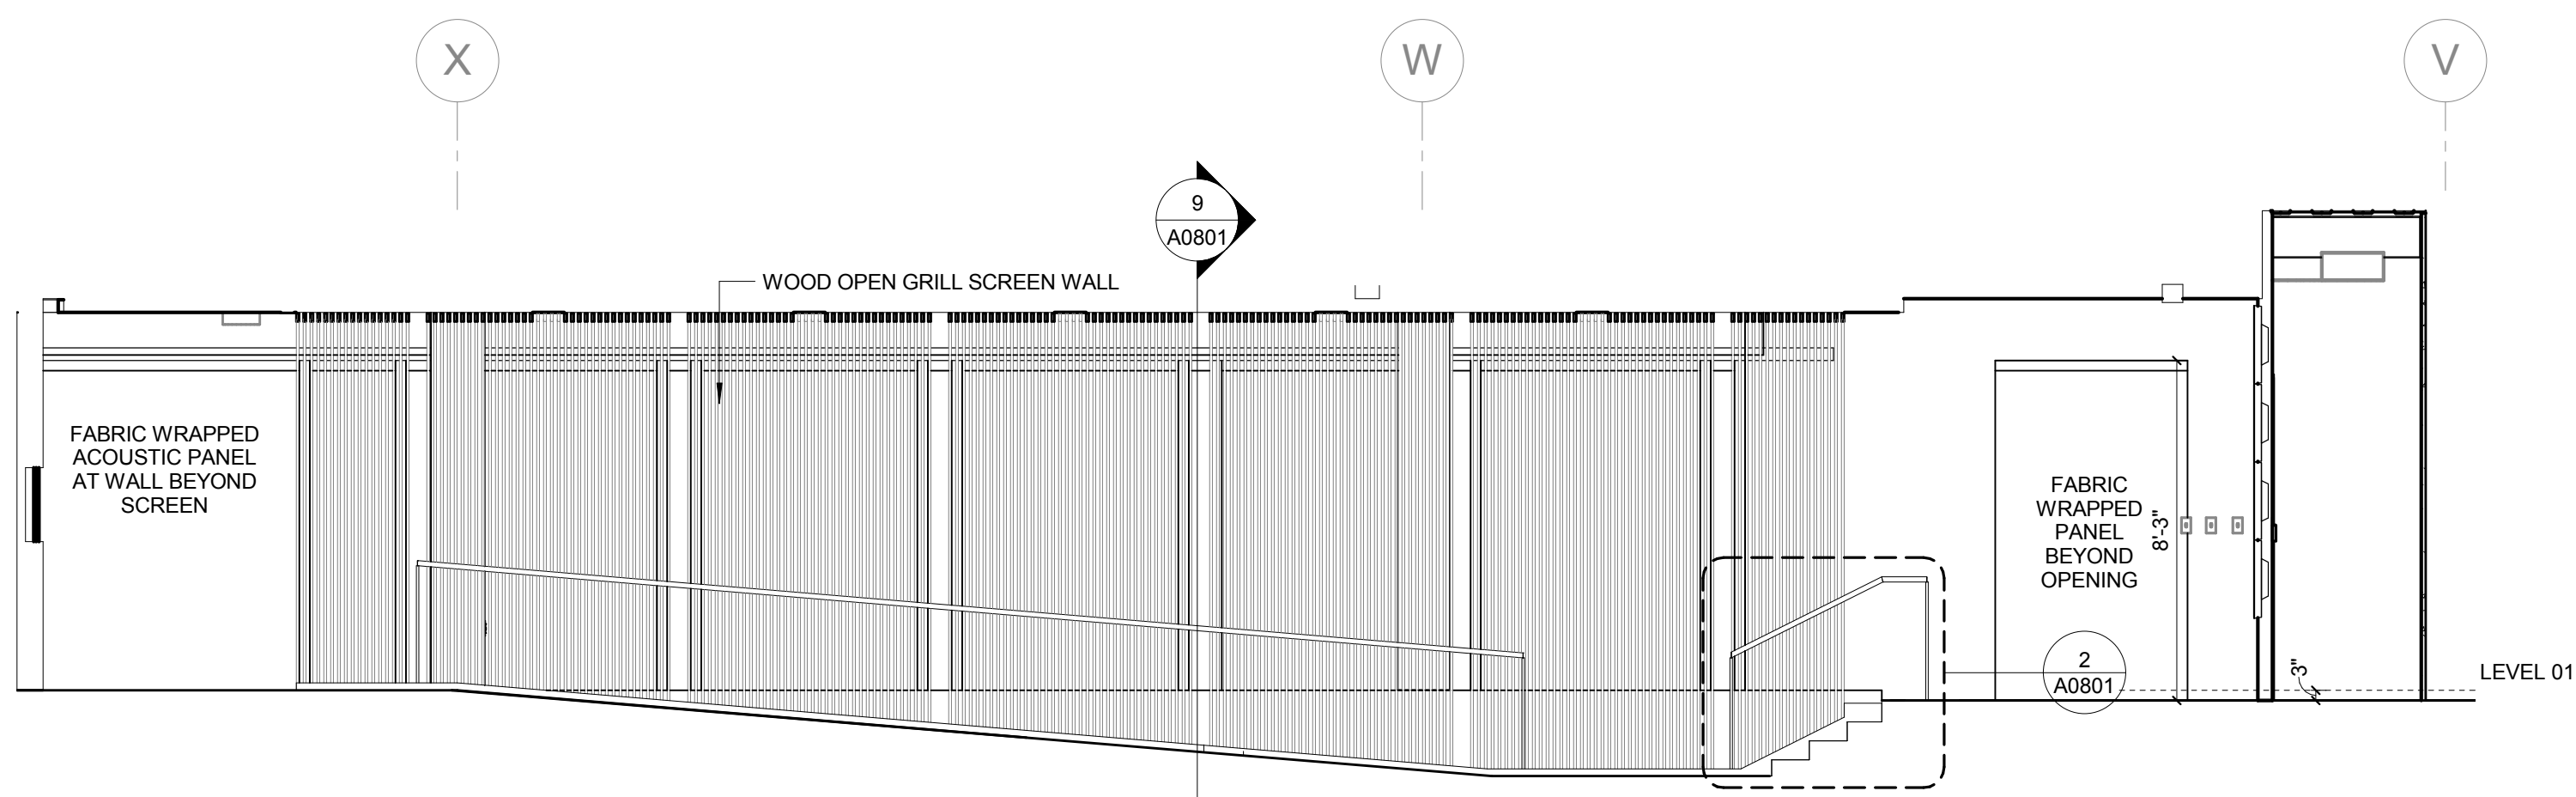


2 L01 LECTURE HALL ELEVATION - EAST
1/4" = 1'-0"

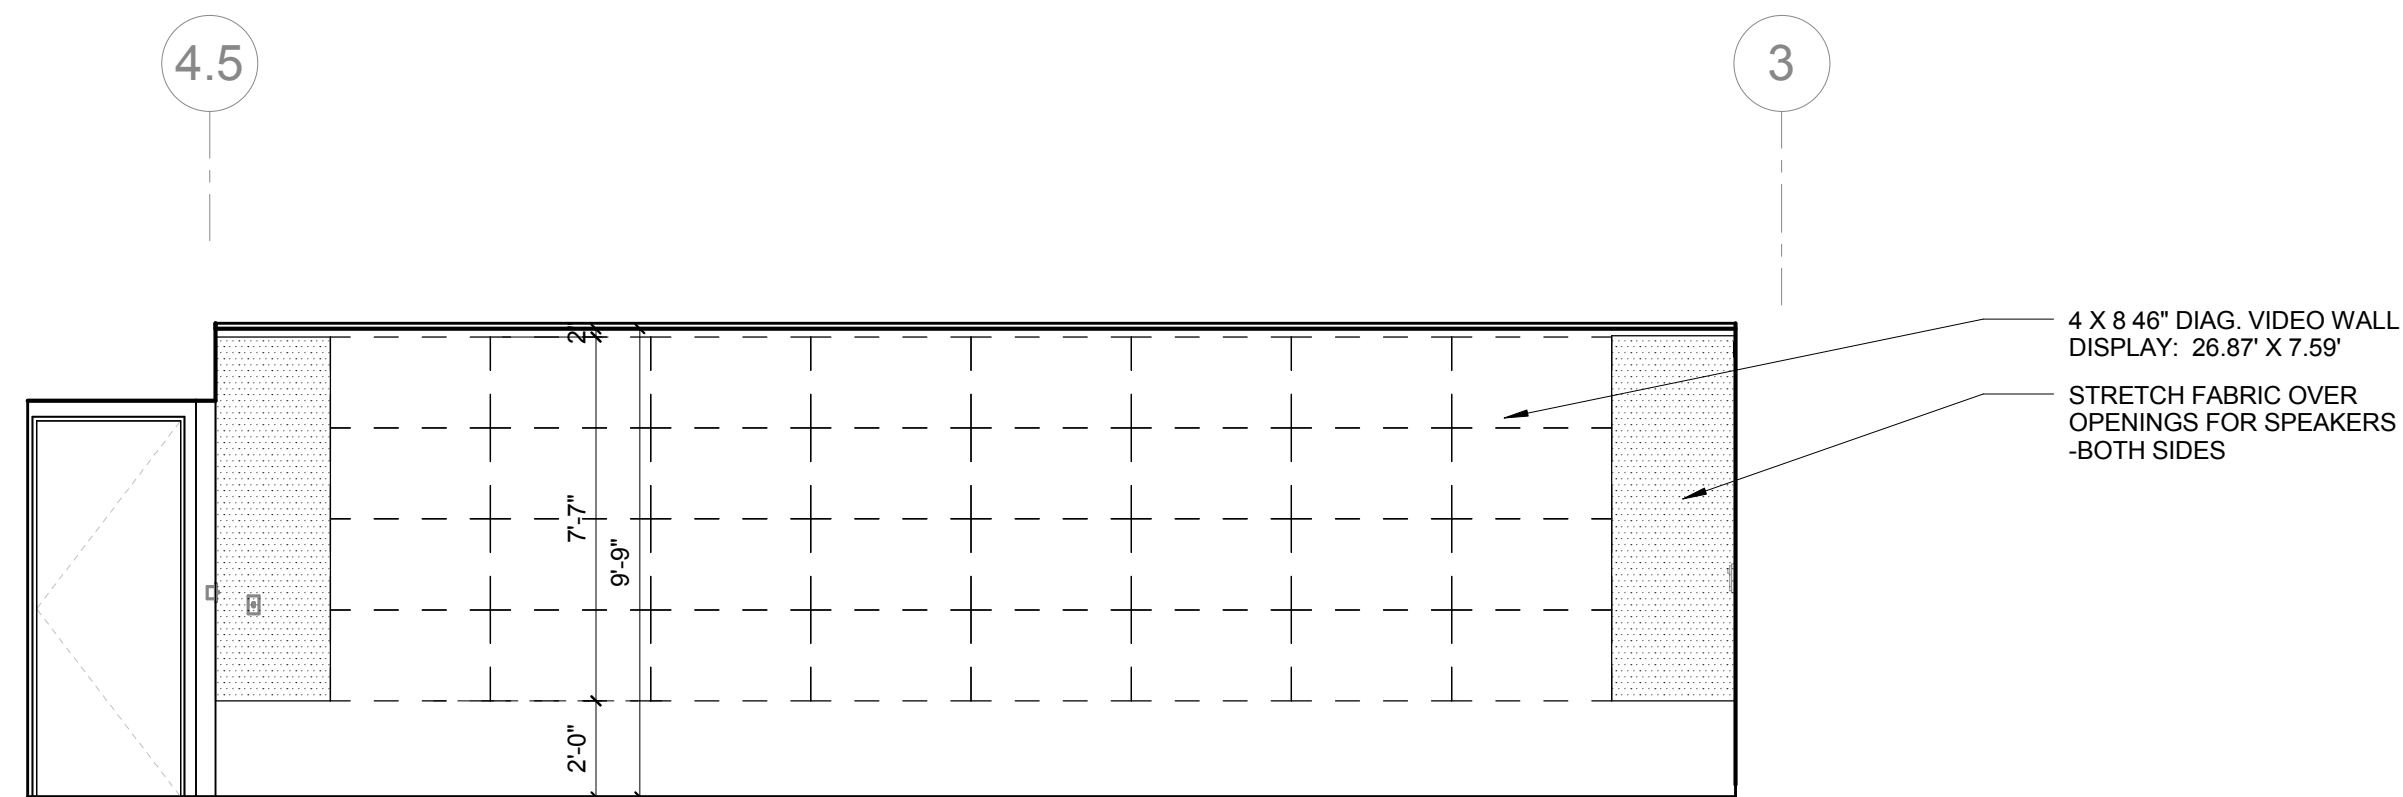

7 L01 LECTURE HALL - SOUTH STAGE
1/4" = 1'-0"

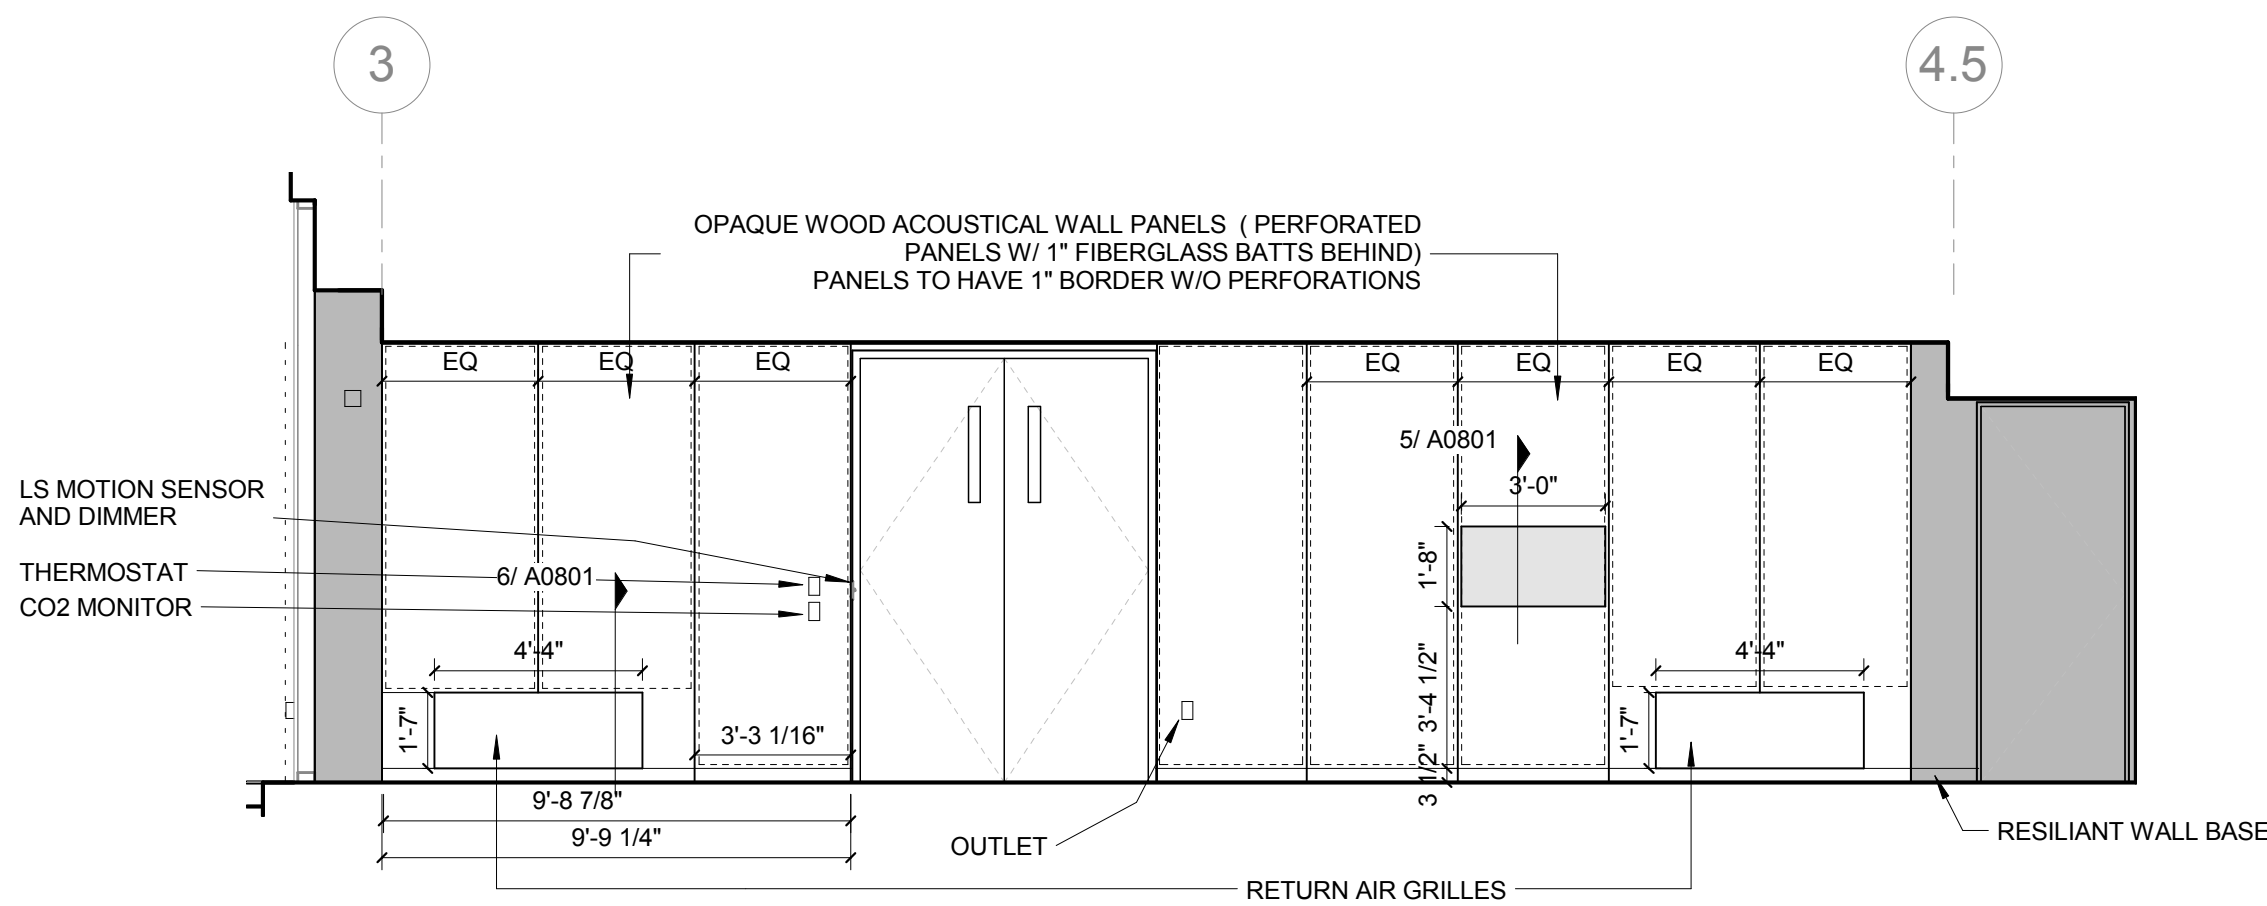

4 L01 LECTURE HALL ELEVATION - NORTH
1/4" = 1'-0"

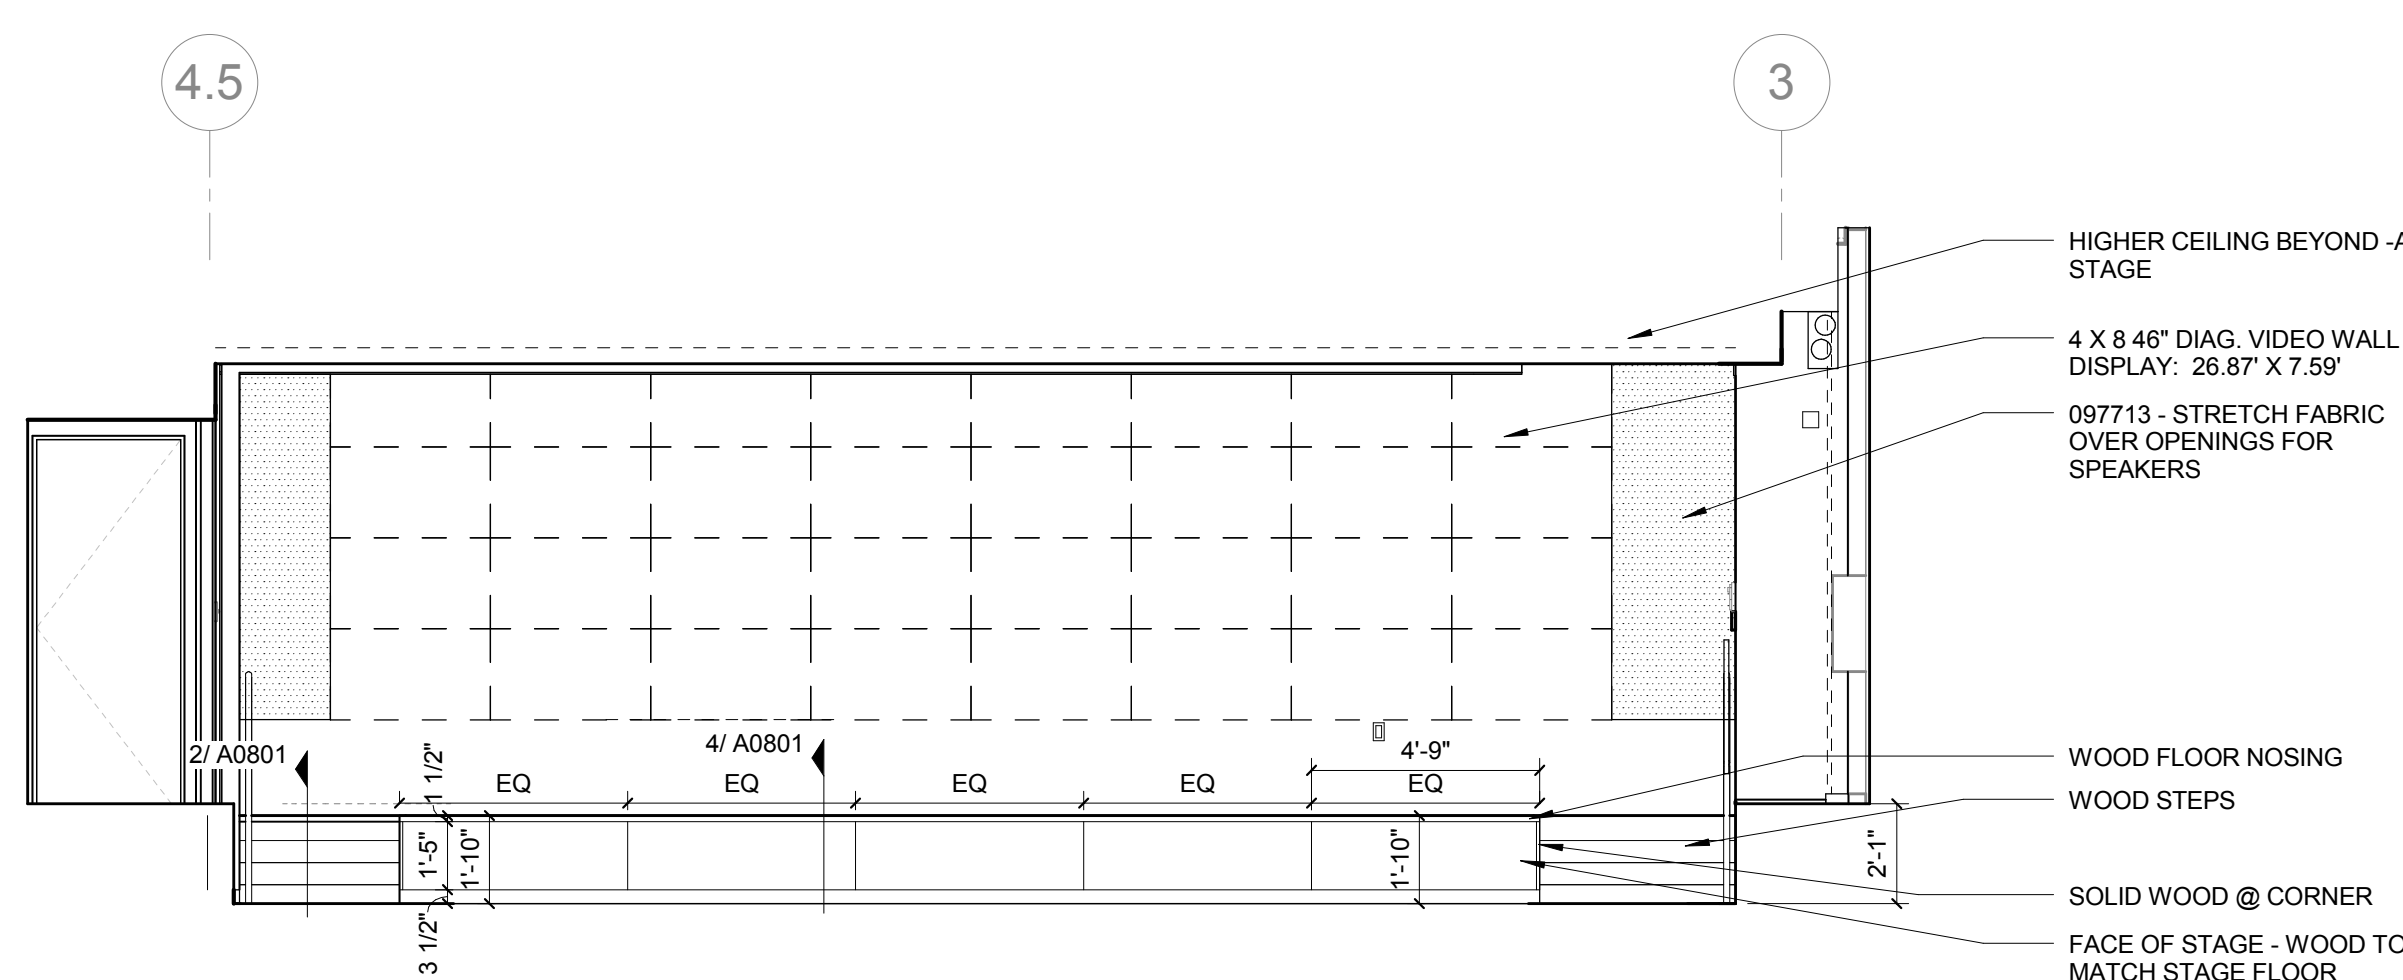

1 L01 LECTURE HALL ELEVATION - SOUTH
1/4" = 1'-0"