

CONFORMED SET

01 JUL 2016


ISSUED FOR CONSTRUCTION (BP3) 15 MAR 2016
No. Description Date

Drawing Title:


INTERIOR ELEVATIONS

Project No.: 04561.01 Checked by:


A0607

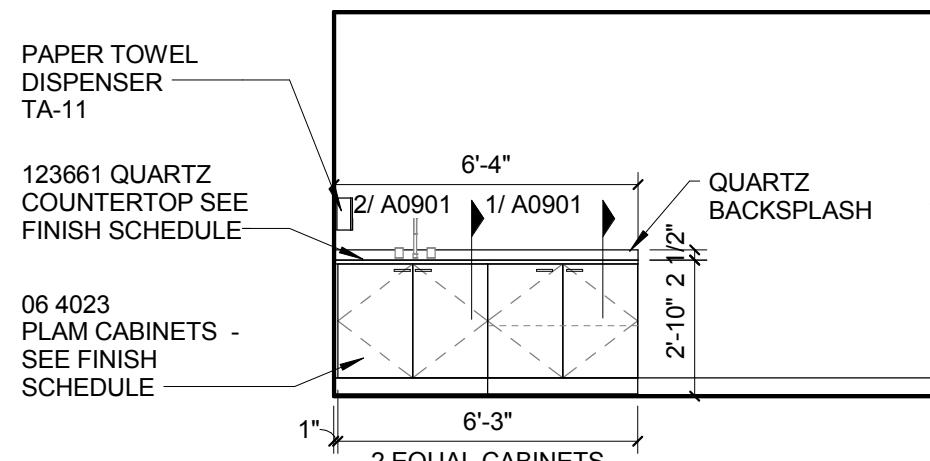


12 L02 LACTATION ROOM
1/4" = 1'-0"

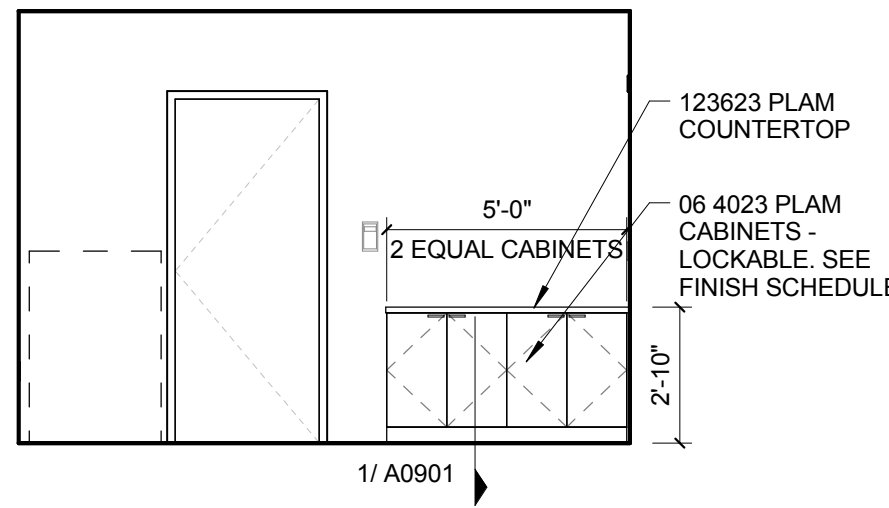


11 TYP. WORKROOM - SOUTH
1/4" = 1'-0"

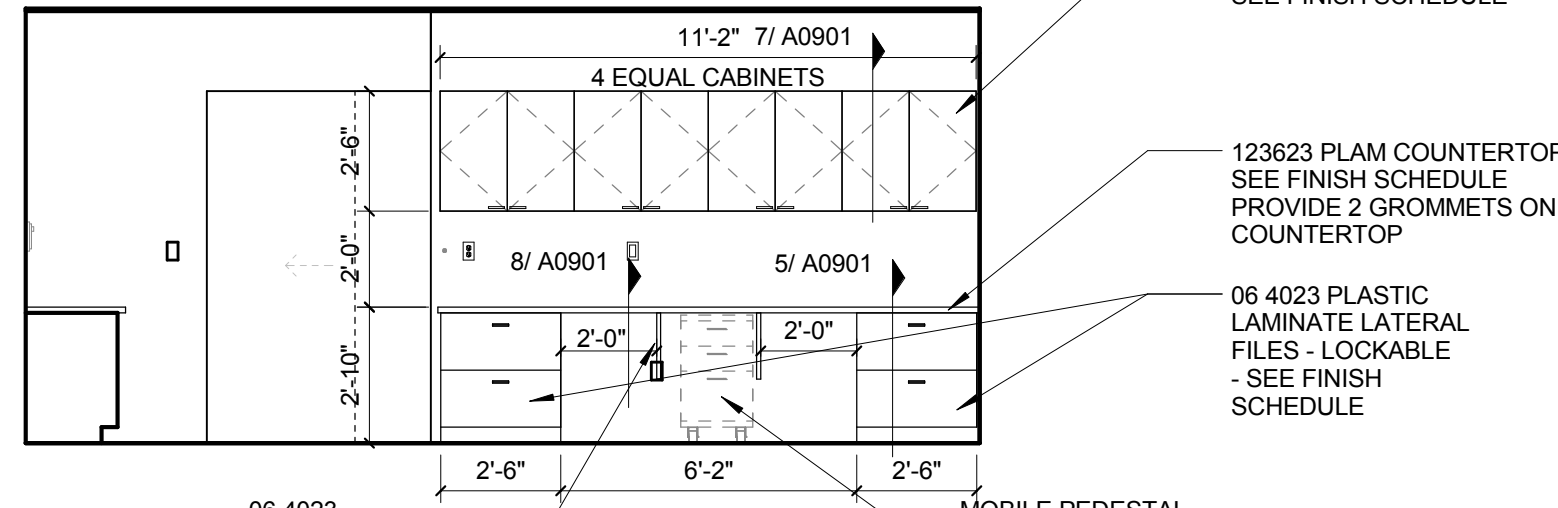


10 TYP. WORKROOM - WEST
1/4" = 1'-0"

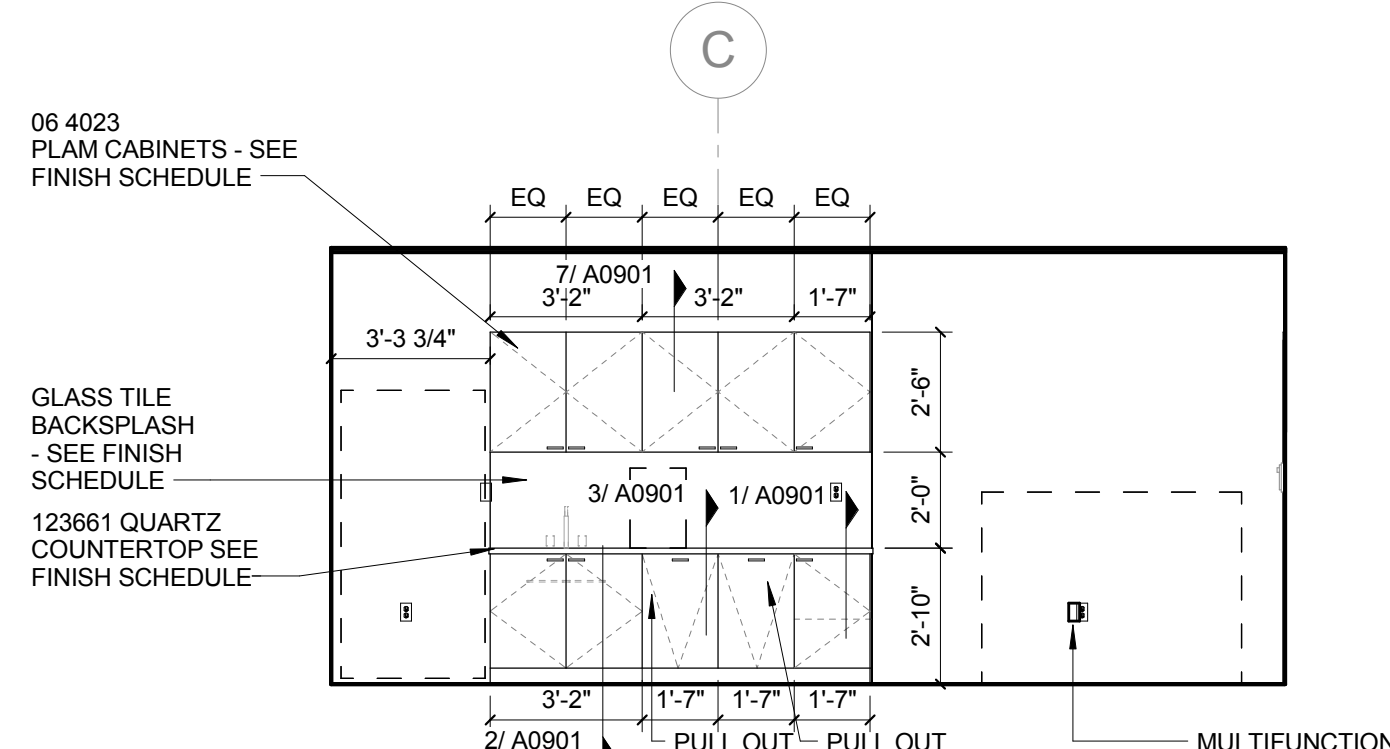


9 TYPICAL WORKROOM - EAST
1/4" = 1'-0"

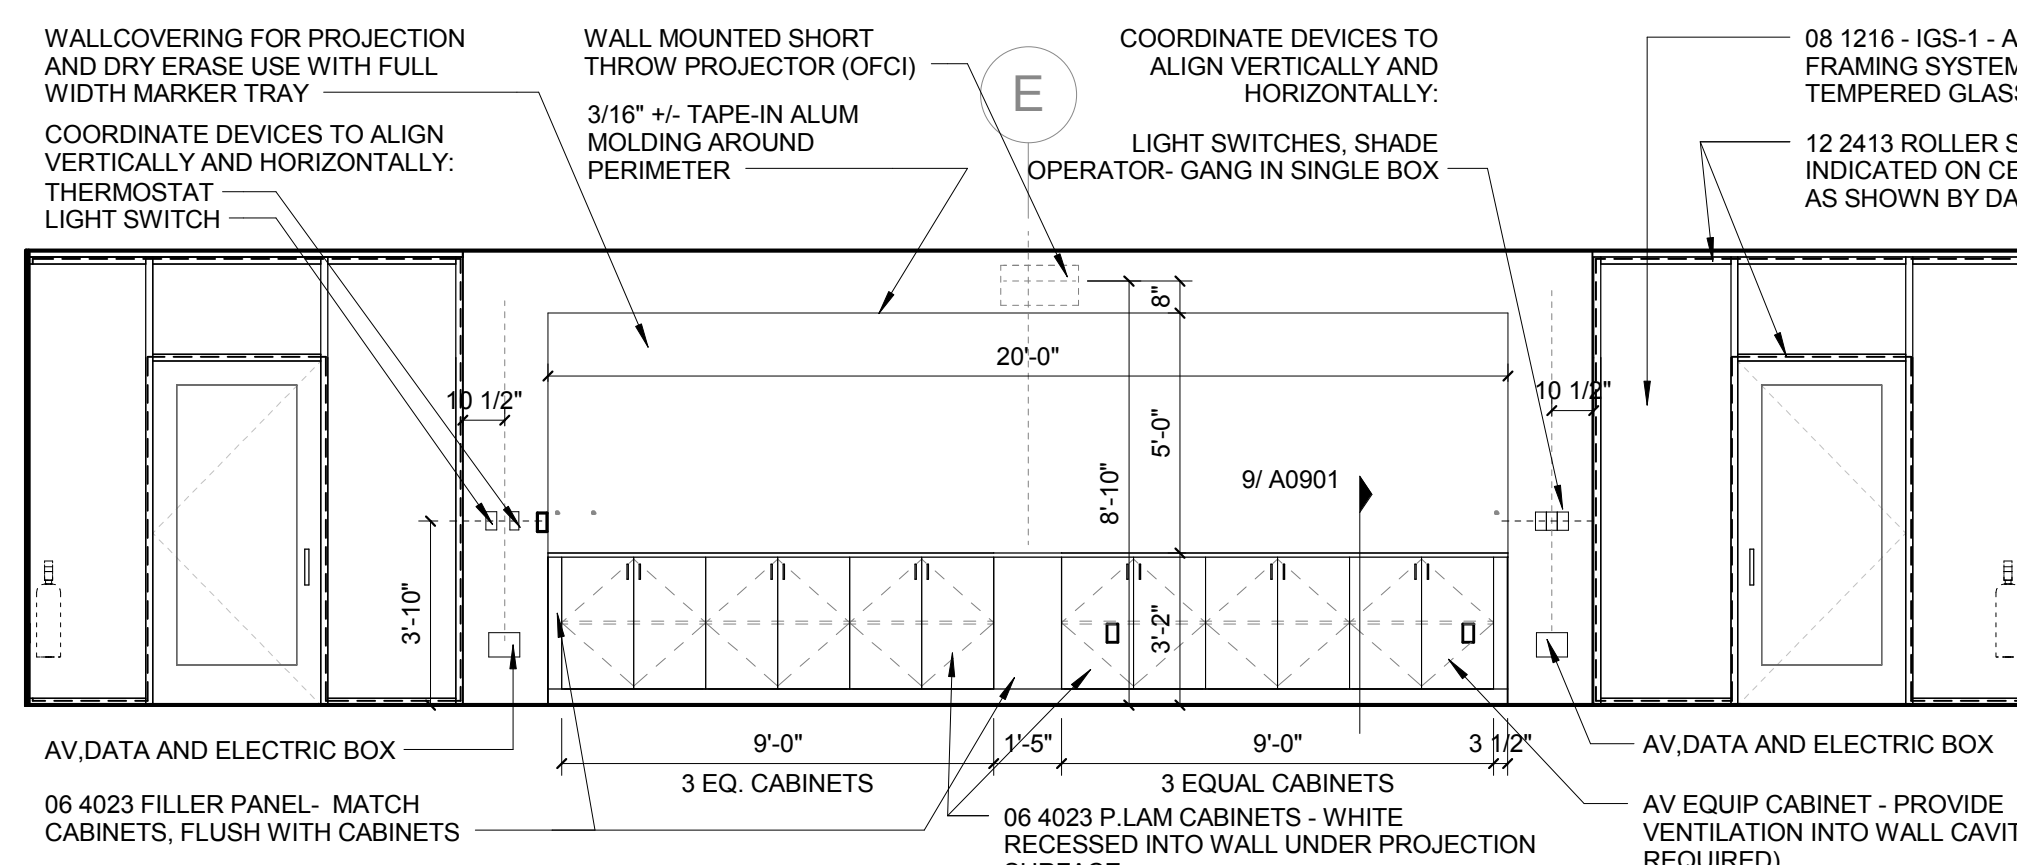


6 TEACHING WALL-TYPE 2
1/4" = 1'-0"

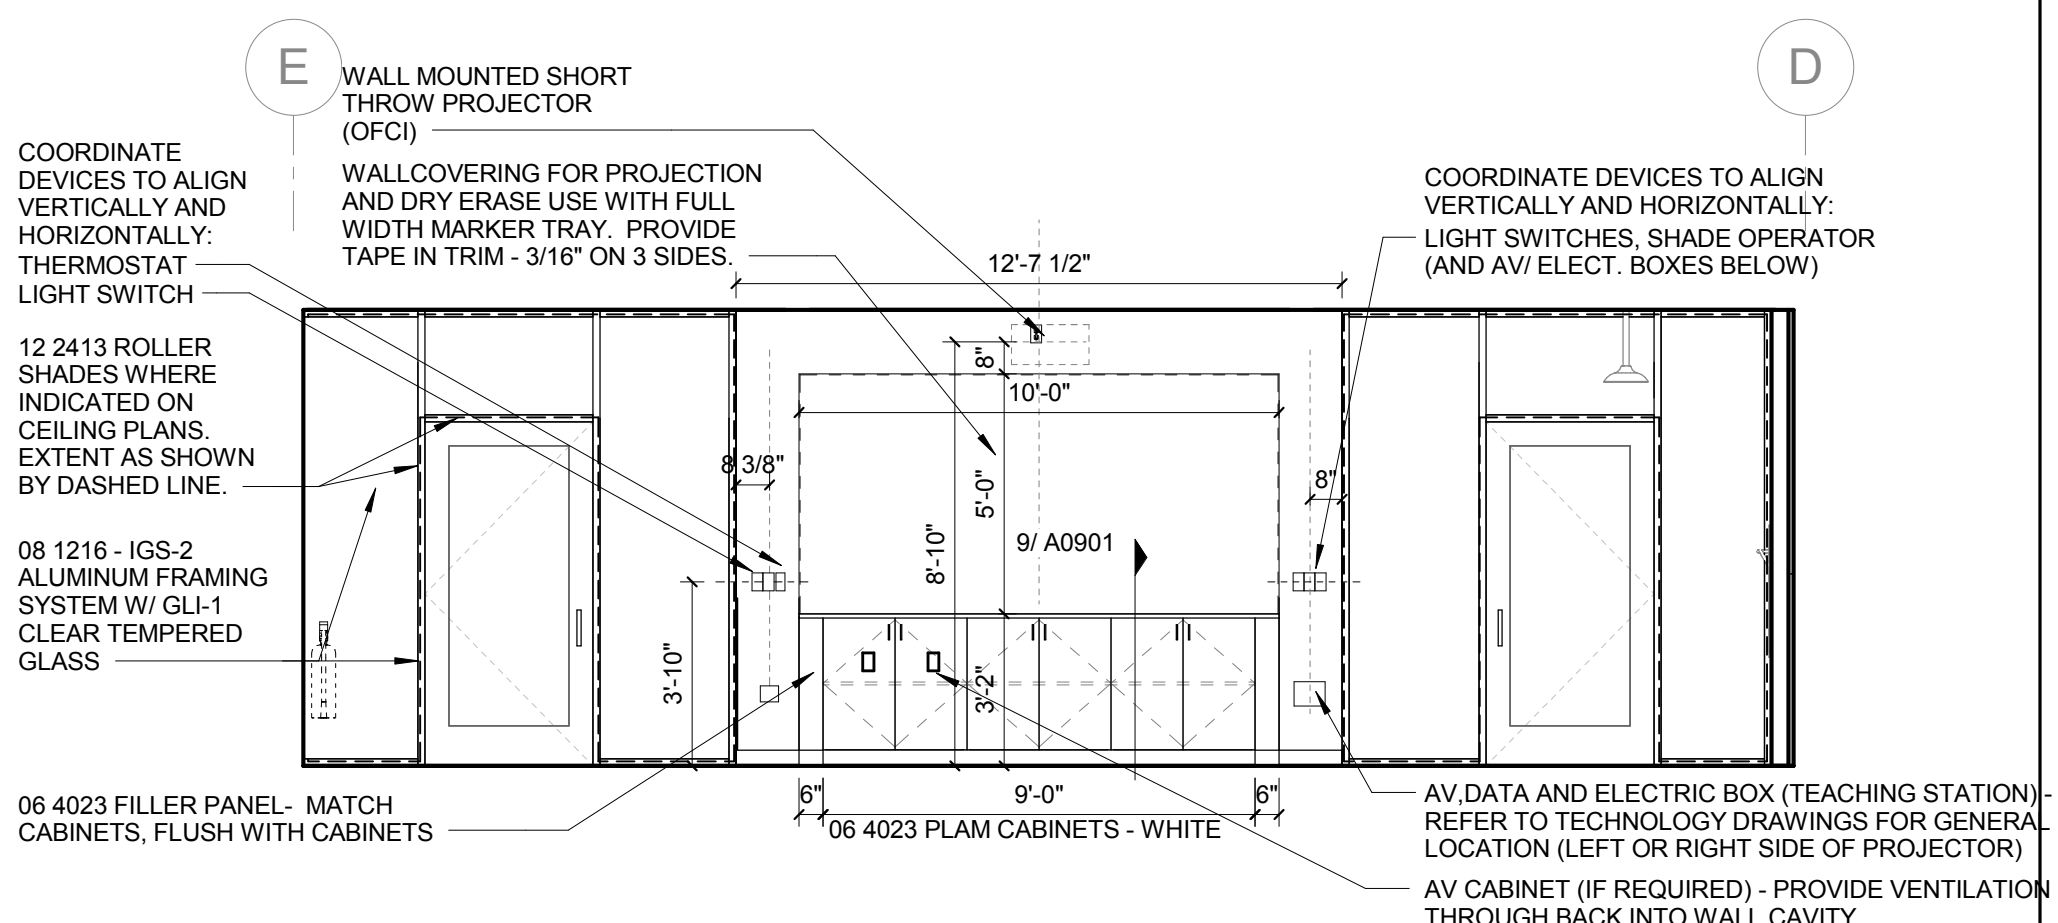

5 TYP TEACHING WALL (L03 SHOWN)
1/4" = 1'-0"

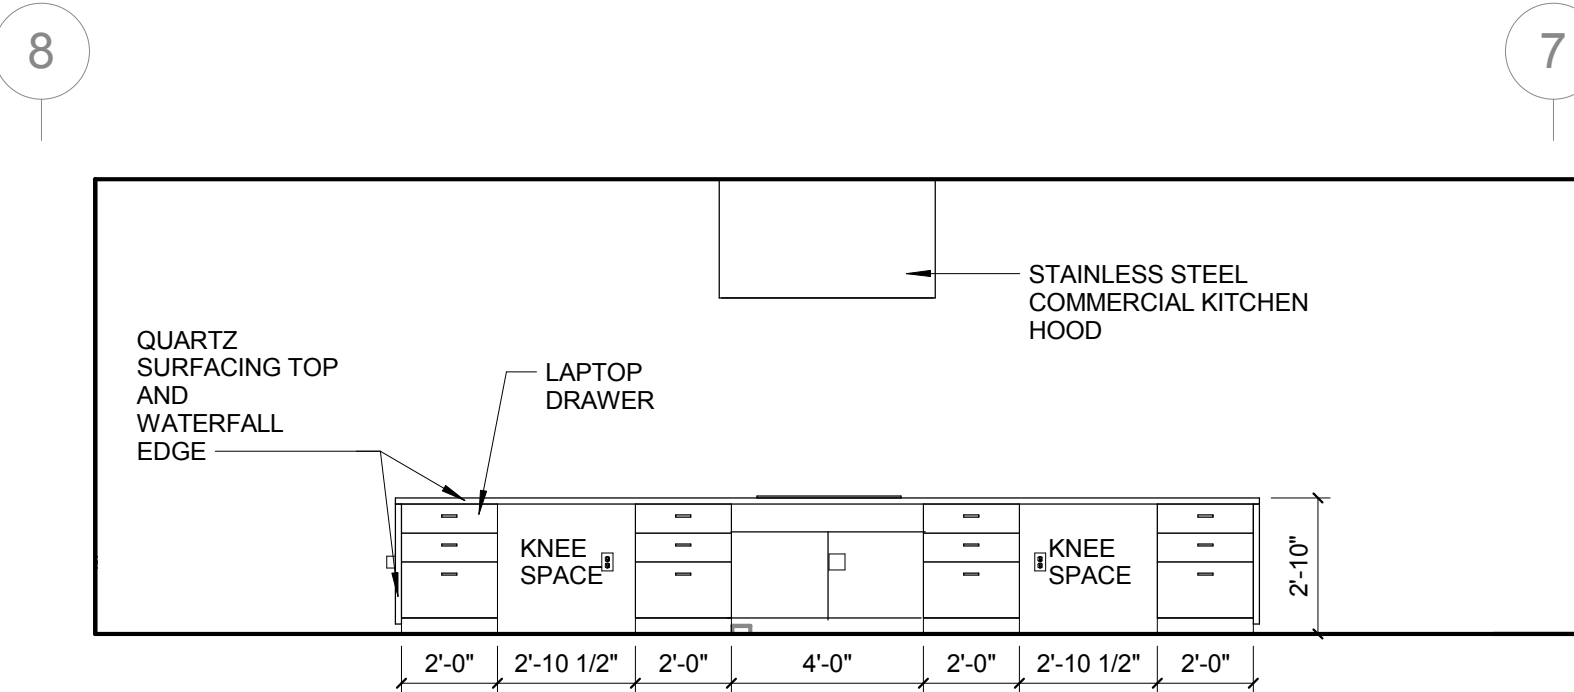

2 L01 TEACHING KITCHEN ISLAND
1/4" = 1'-0"

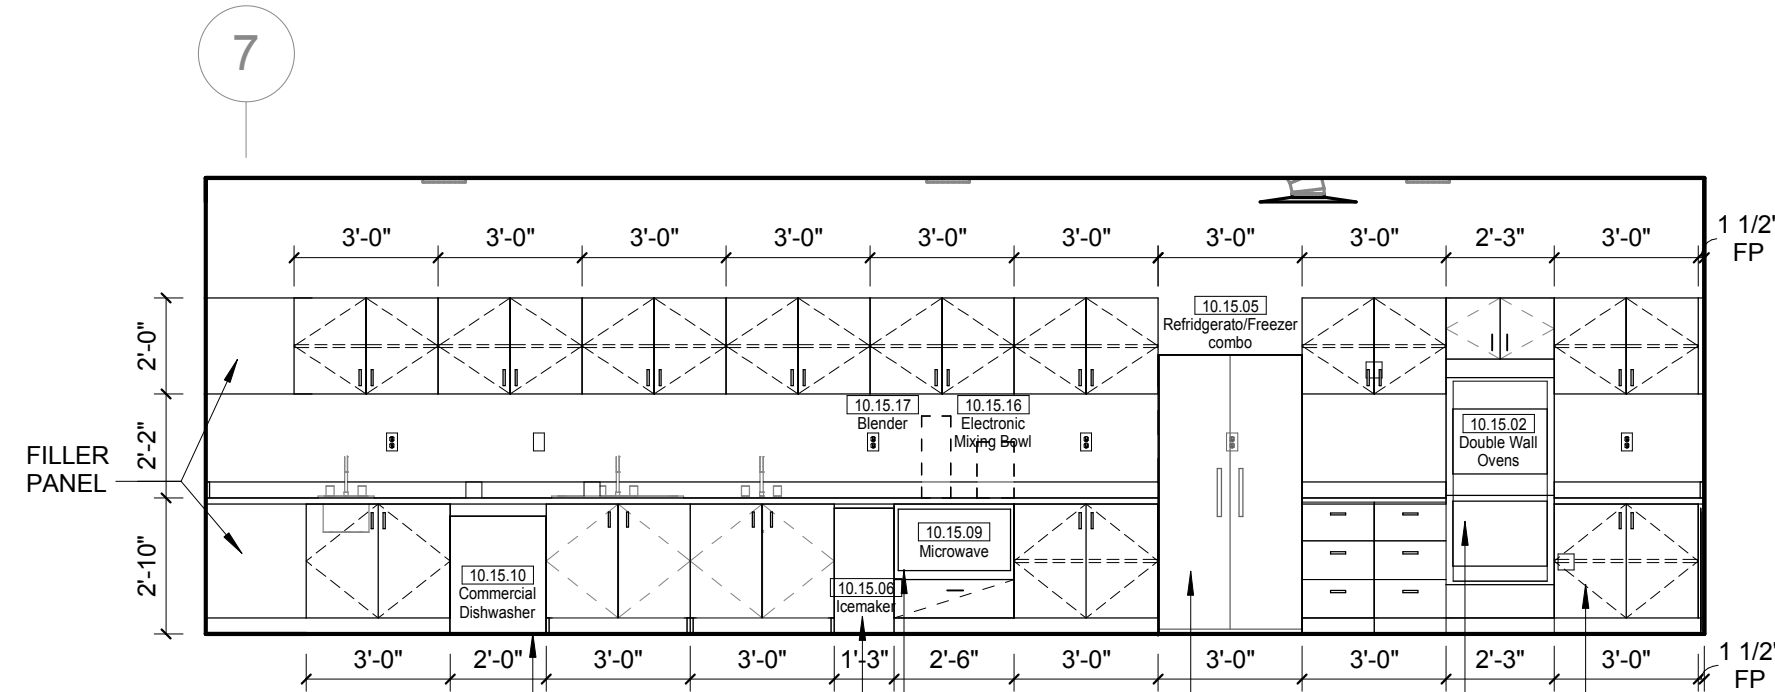

1 L01 TEACHING KITCHEN - NORTH
1/4" = 1'-0"