

CONFORMED SET 01 JUL 2016


ISSUED FOR CONSTRUCTION (BP3) 15 MAR 2016  
No. Description Date

Drawing Title:


INTERIOR DETAILS

Project No.: 04561.01 Checked by:


A0801

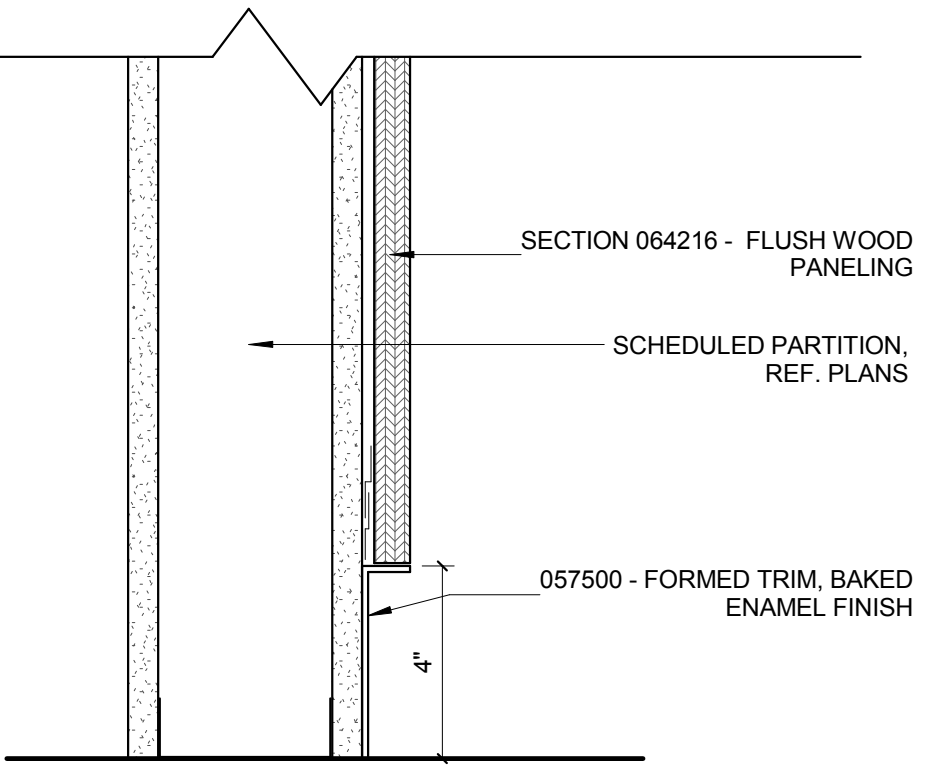

3 TYP. FLUSH WOOD PANEL BASE DETAIL  
3" = 1'-0"


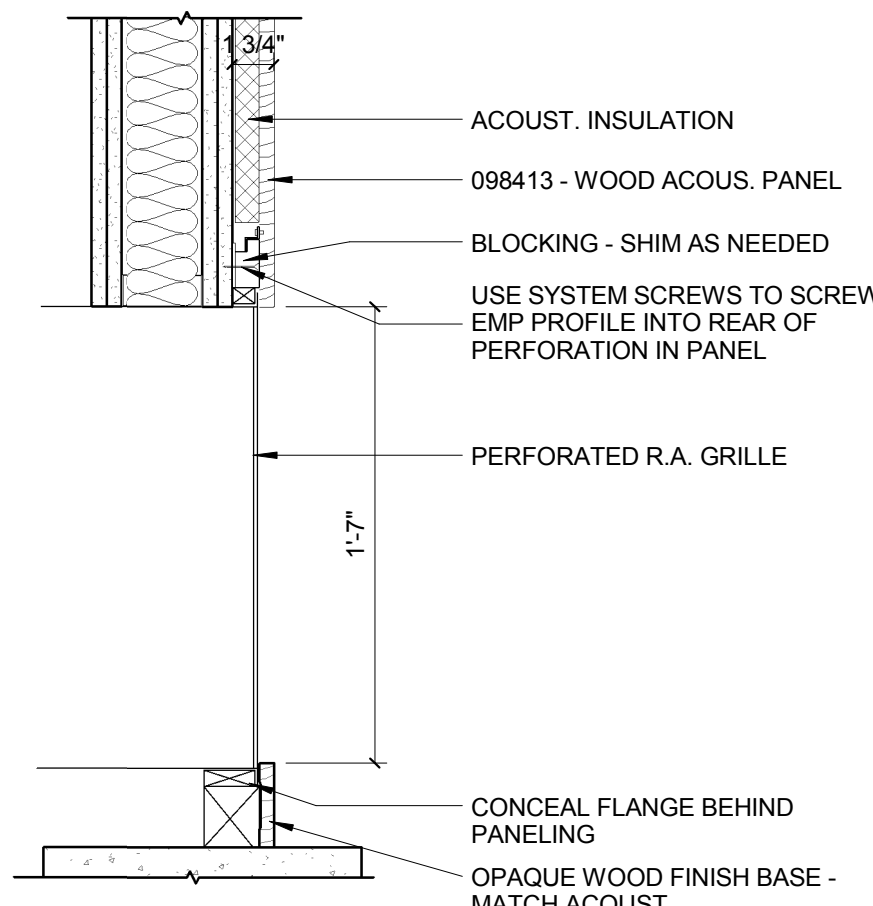


6 LECTURE HALL - RETURN AIR GRILLE DETAIL  
1 1/2" = 1'-0"

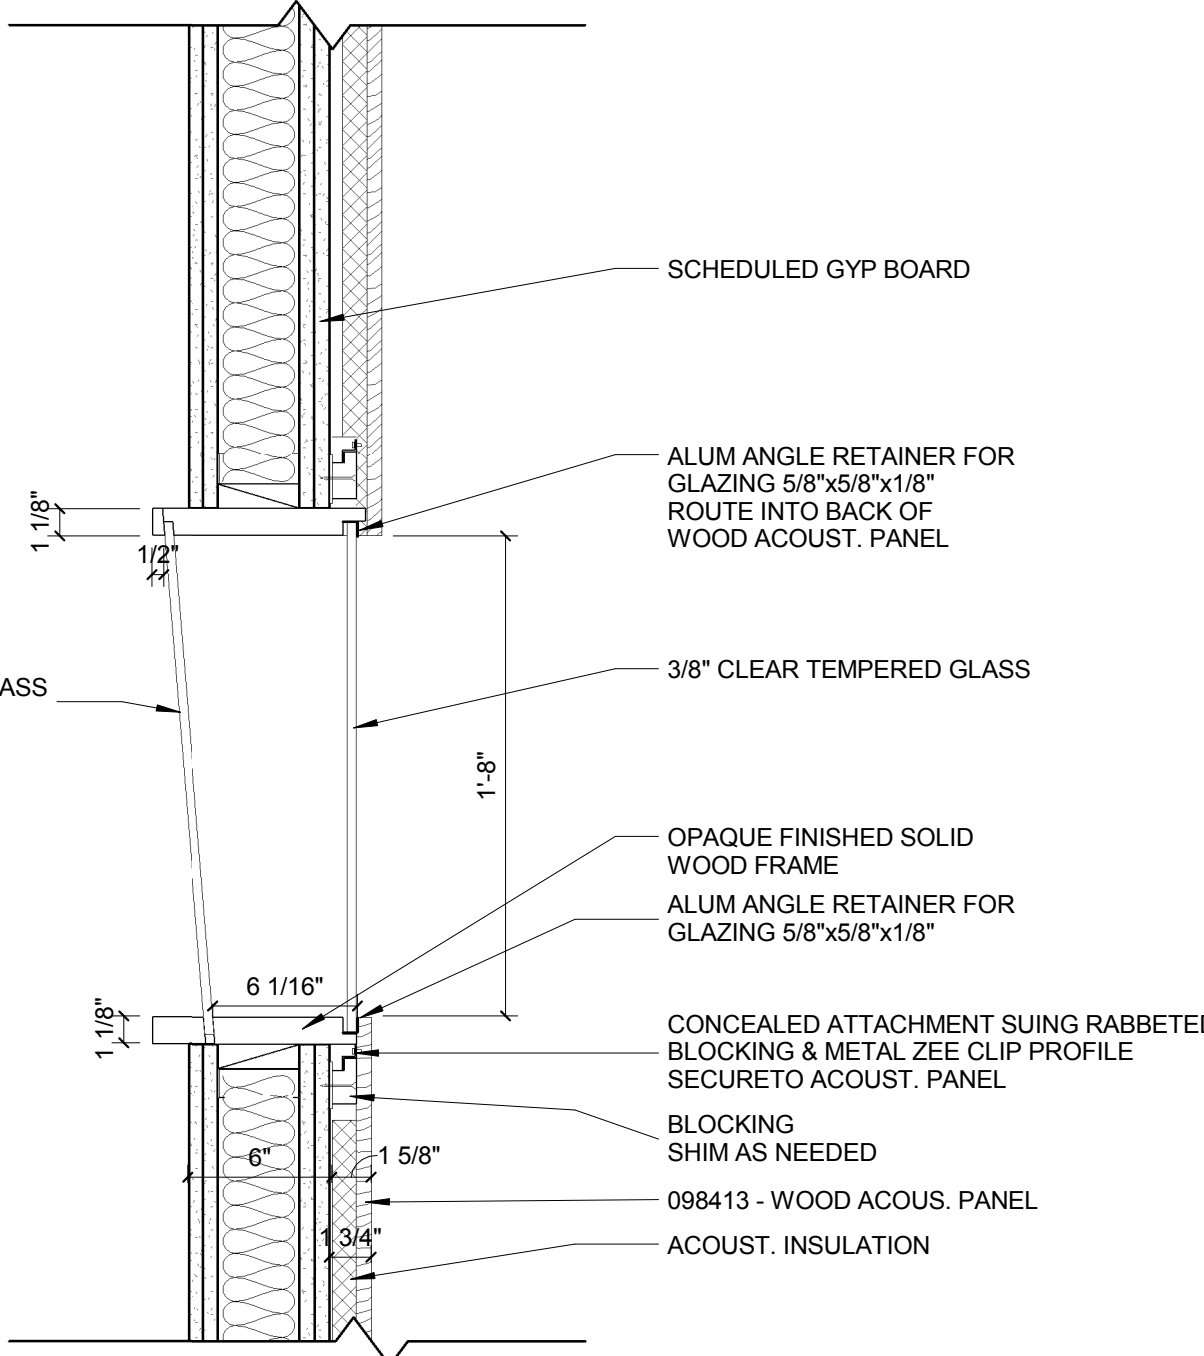


5 LECTURE HALL - CONTROL ROOM WINDOW  
1 1/2" = 1'-0"


2 LECTURE HALL STAGE STAIR  
1 1/2" = 1'-0"

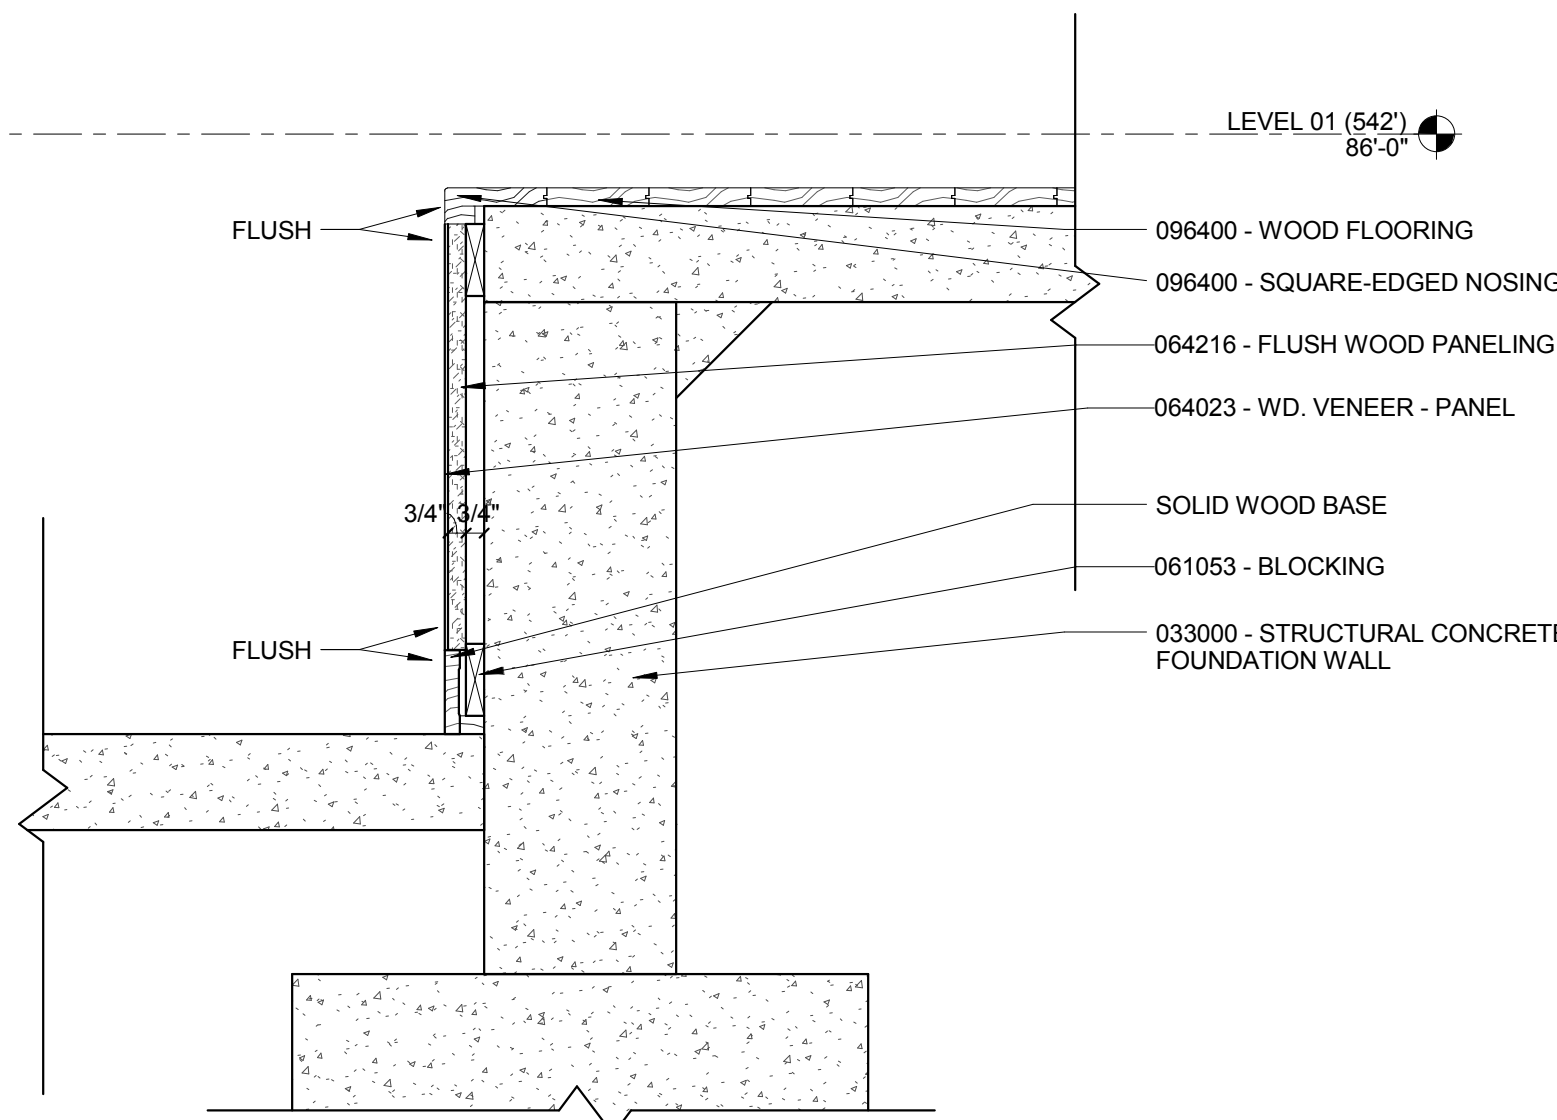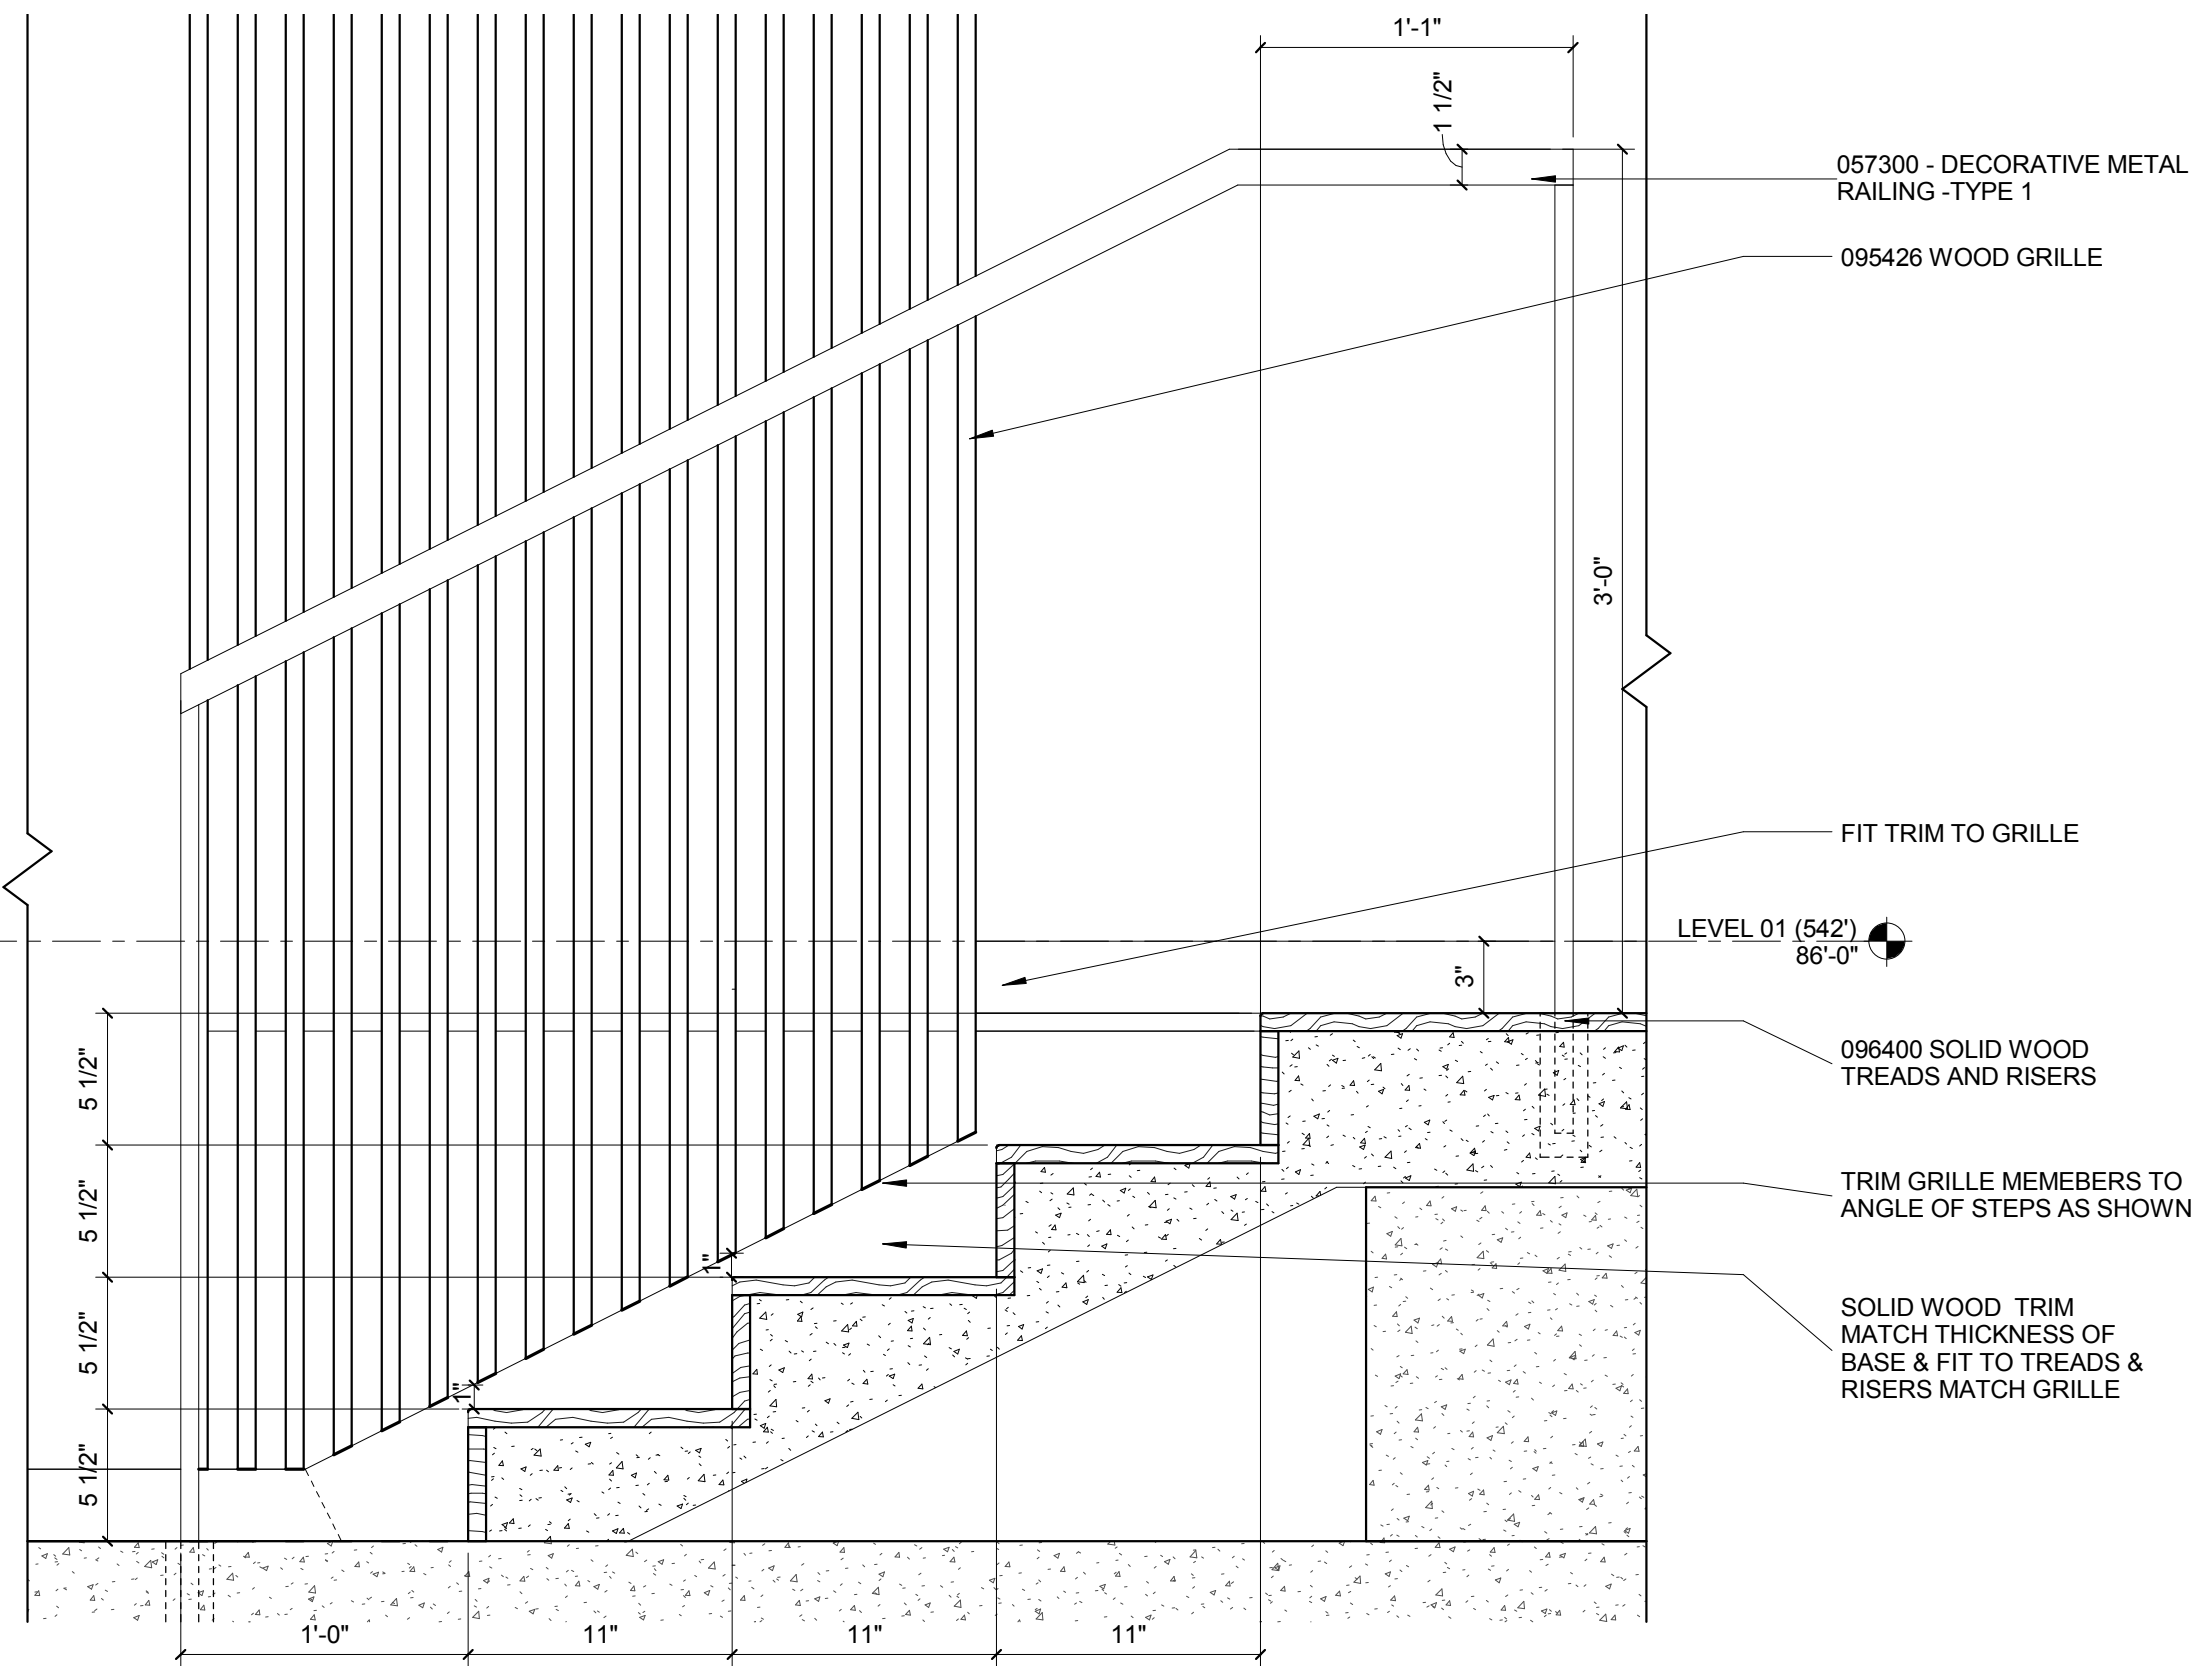

4 EDGE OF STAGE  
1 1/2" = 1'-0"

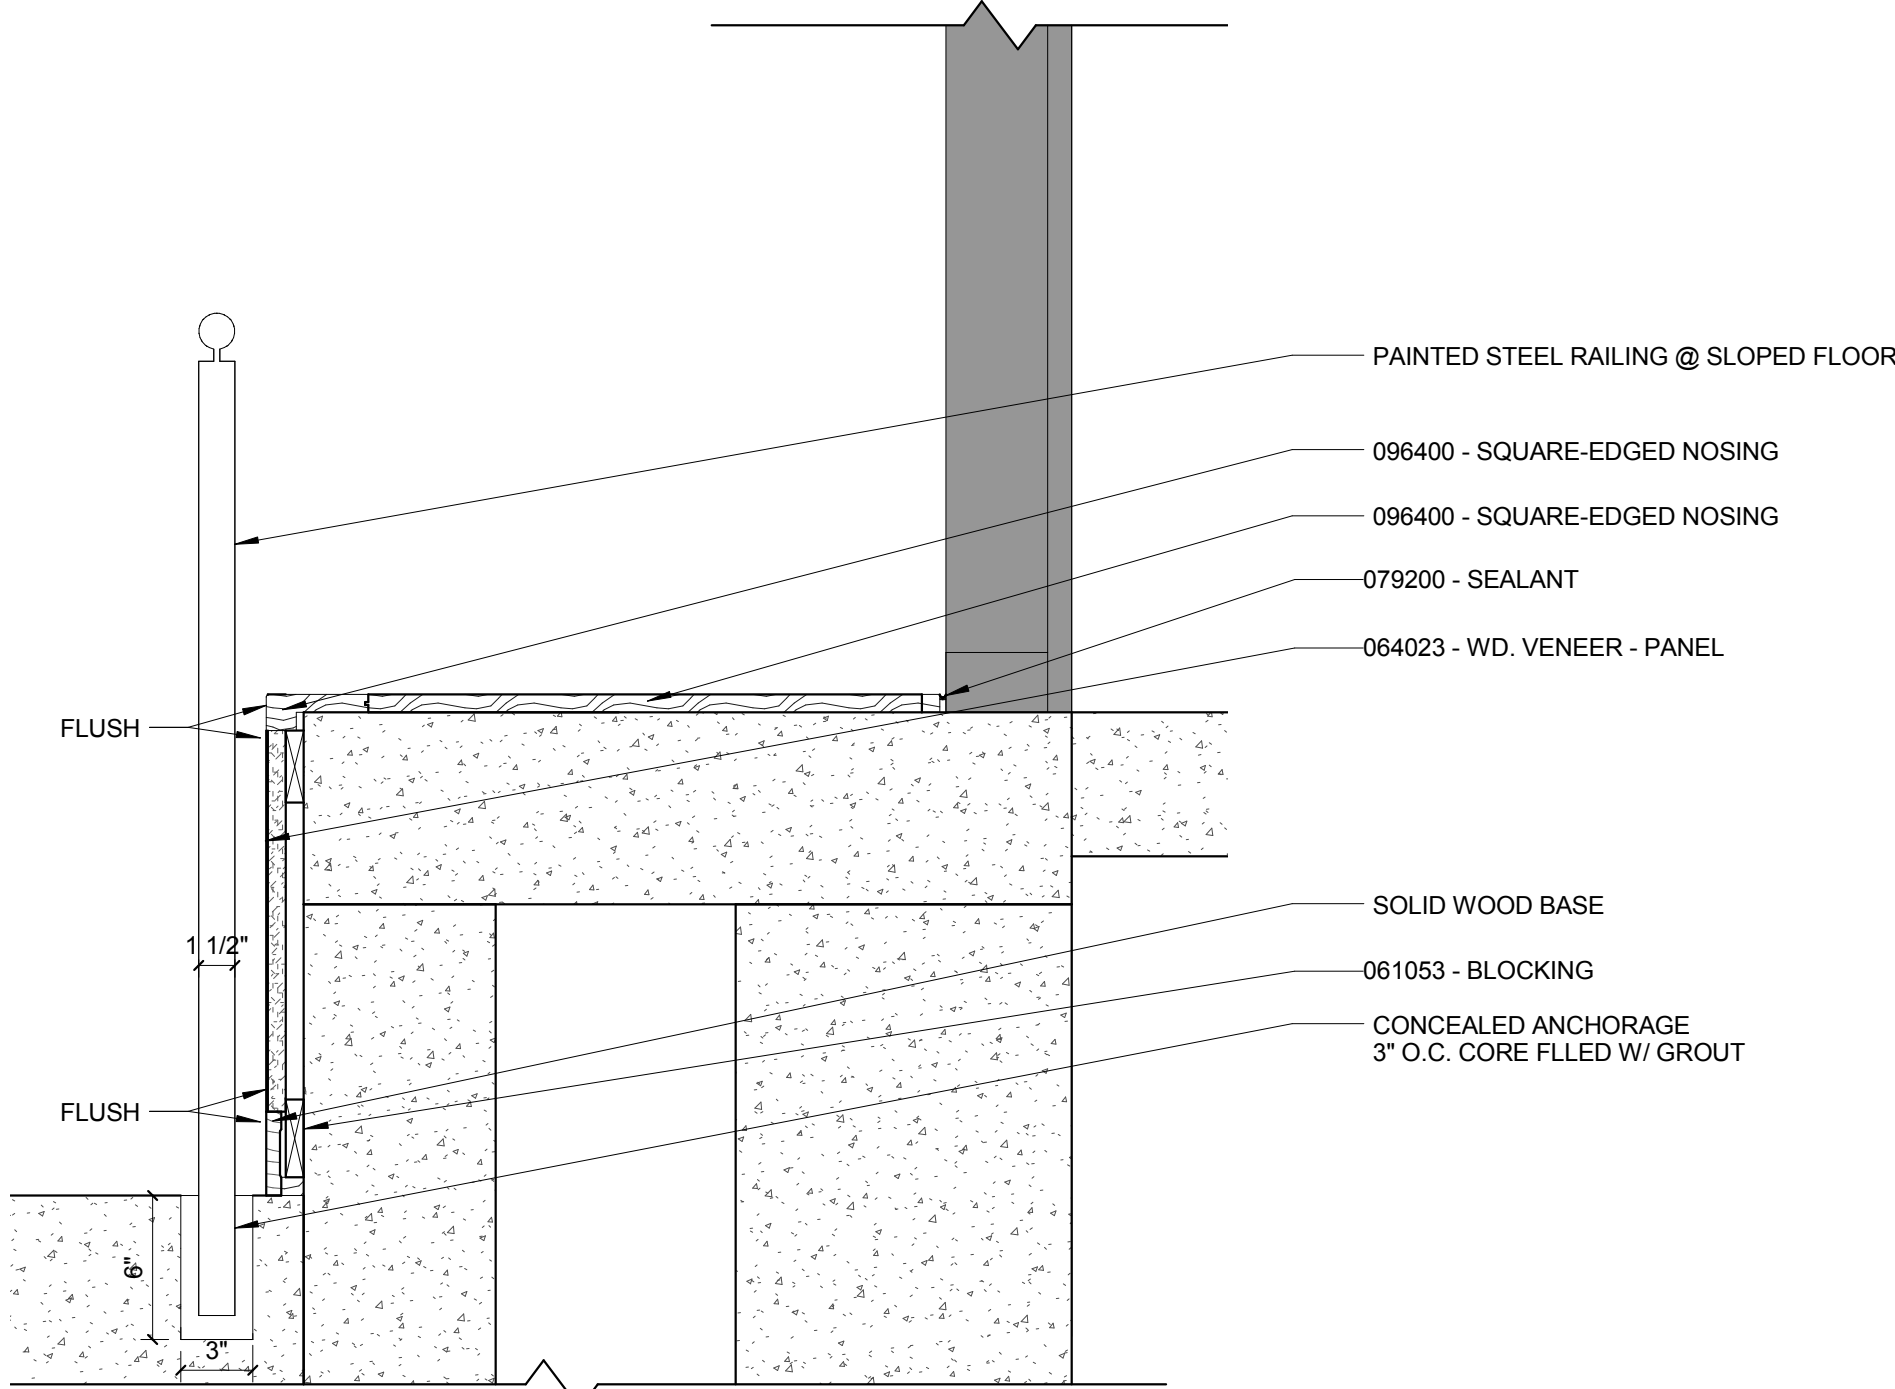

1 SILL DETAIL AT LECTURE HALL  
1 1/2" = 1'-0"

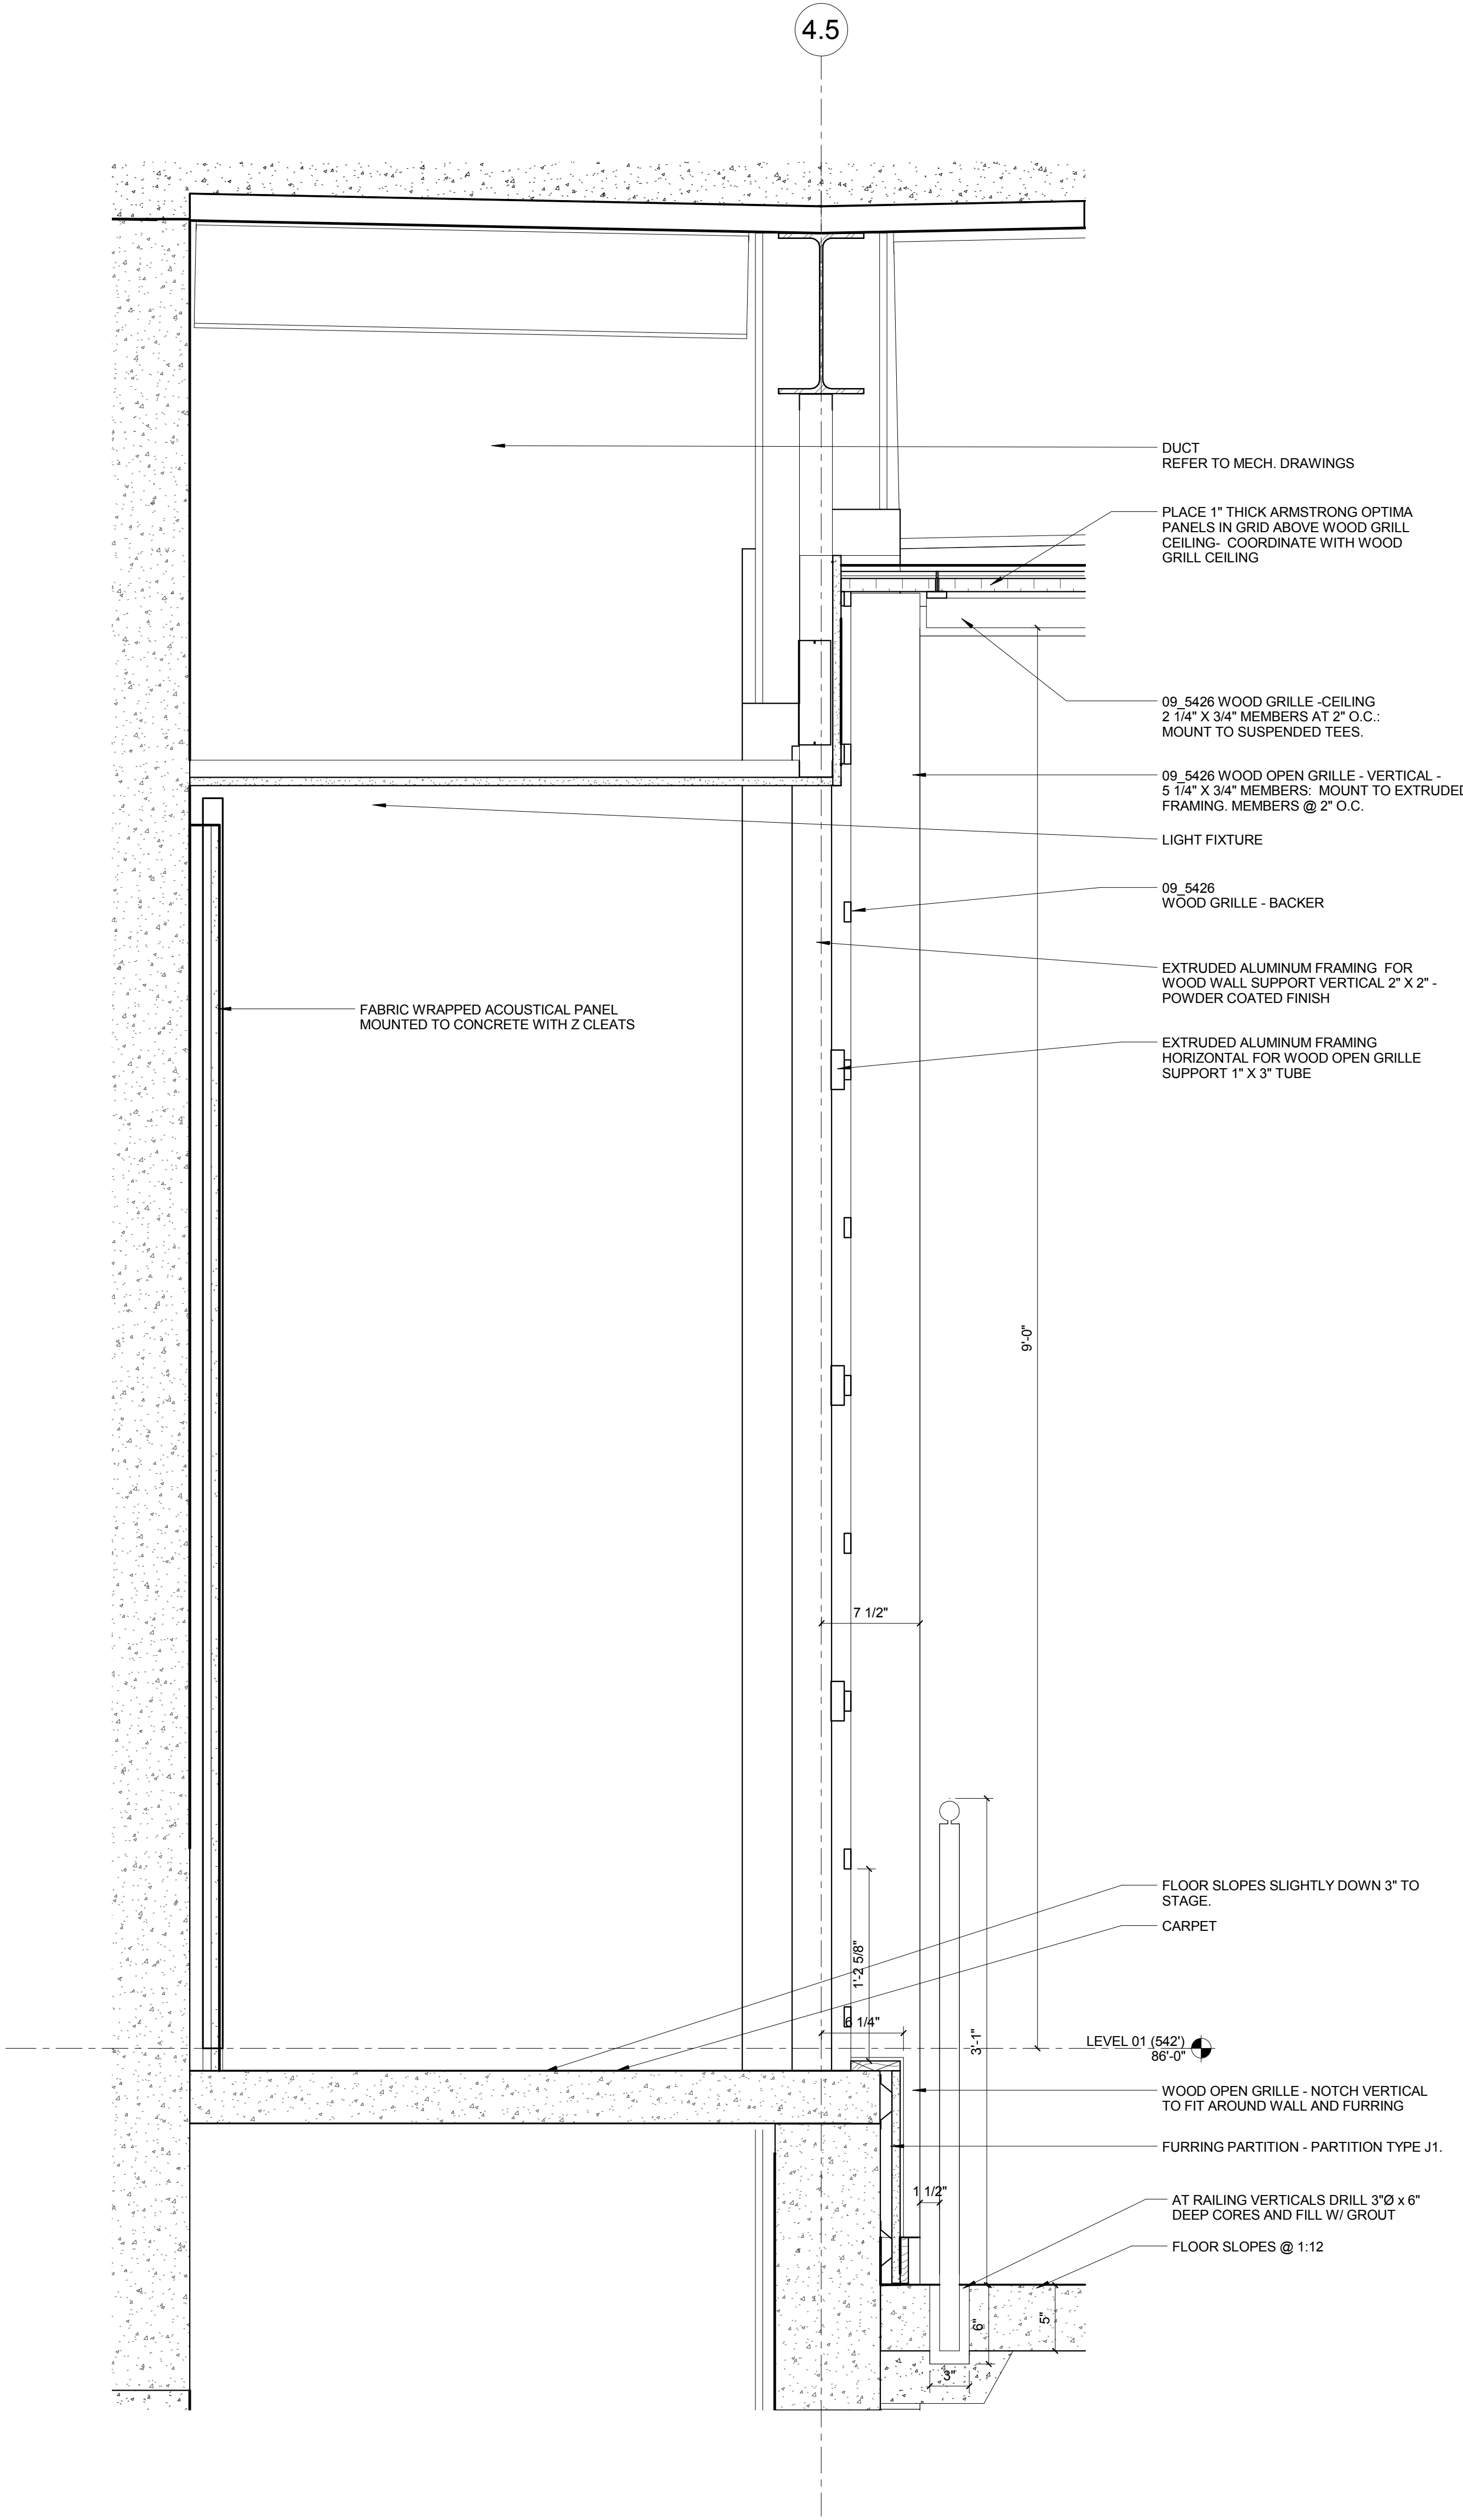

9 A0801 Lecture hall detail section  
1 1/2" = 1'-0"