


STORM SYSTEM LOCATION
1. MAIN STORM SEWER
2. DOWNSPOUT LATERAL SYSTEM FOR EAB
3. THRU BUILDING SYSTEM
4. INLET 11
5. PLAZA TRENCH DRAIN
6. AREA WELL EAST SIDE OF ISB
7. AREA WELL NORTH OF WEST WING

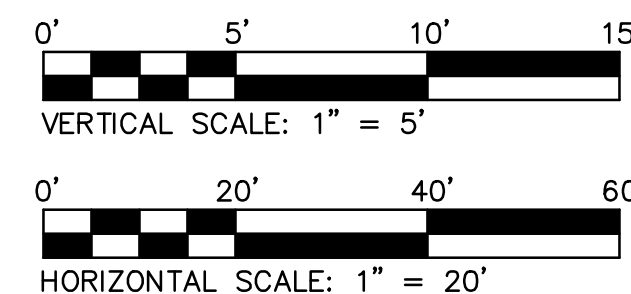

Webster University
Interdisciplinary Science
Building

CANNONDESIGN

1100 Clark Avenue
St. Louis, Missouri 63102
T: 314.241.6250
F: 314.241.2570

William Tao & Associates, Inc.
MEP/FP Engineer
7955 Manchester Road, Suite 125
St. Louis, MO 63143
314.884.7600

David Mason & Associates, Inc.
Structural & Civil Engineer
MO Civil Cert of Authority # 001103
800 South Vandeventer Avenue
St. Louis, MO 63110
314.534.1093

Faith Group
Technology
3101 S. Hanley Rd, Suite 100
St. Louis, MO 63143
314.991.2228









Kuhlmann Leavitt, Inc.
Environmental Graphics & Signage
7400 Pershing Ave
St. Louis, MO 63130
314.725.6616

KWA Architects
Architecture
9721 Litterer Road
St. Louis, MO 63124
314.962.2560

Spellman Brady & Company
Interior Designer
8251 Maryland Avenue, Suite 300
St. Louis, MO 63105
314.862.9070


SWT Design
Landscape Architect
7722 Big Bend Blvd
St. Louis, MO 63119
314.644.3709

Webb Engineering Services, Inc.
Plumbing & Fire Protection
1400 S. 3rd Street, Suite 201
St. Louis, MO 63104
314.588.0600

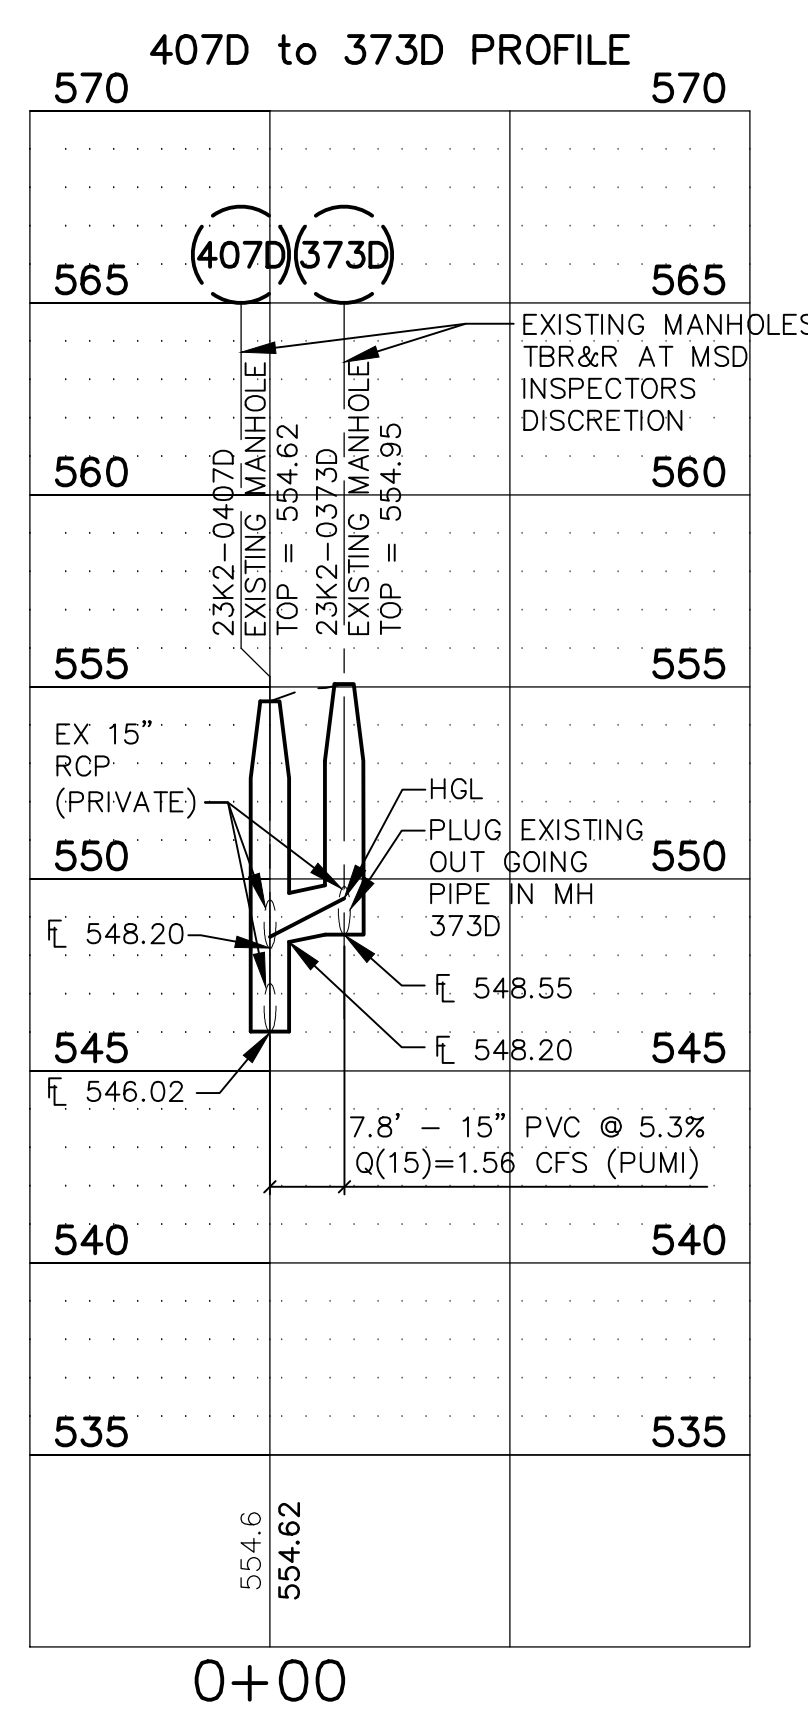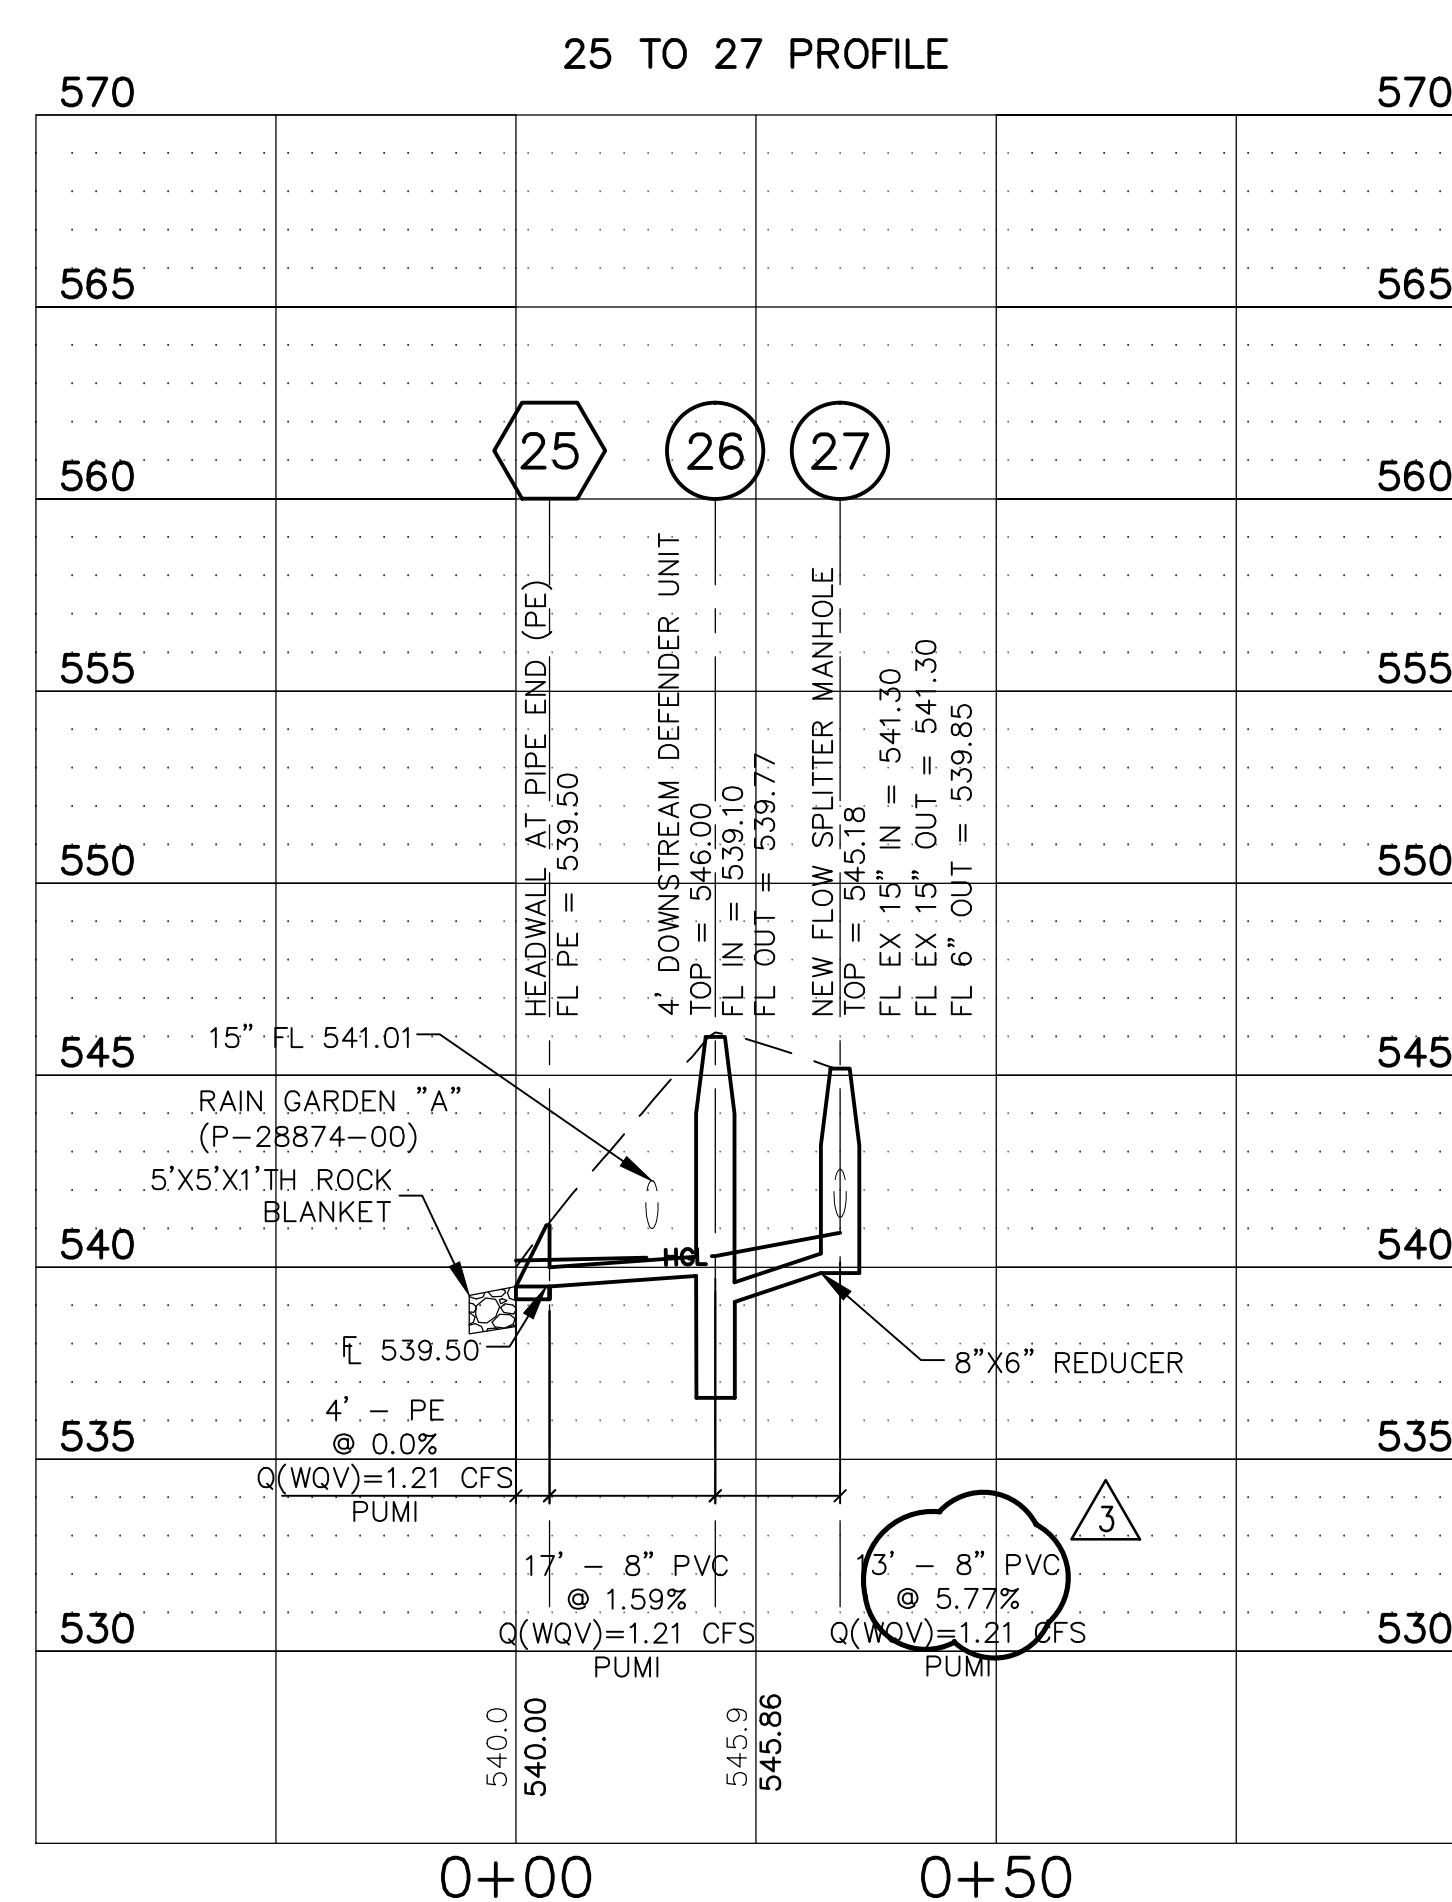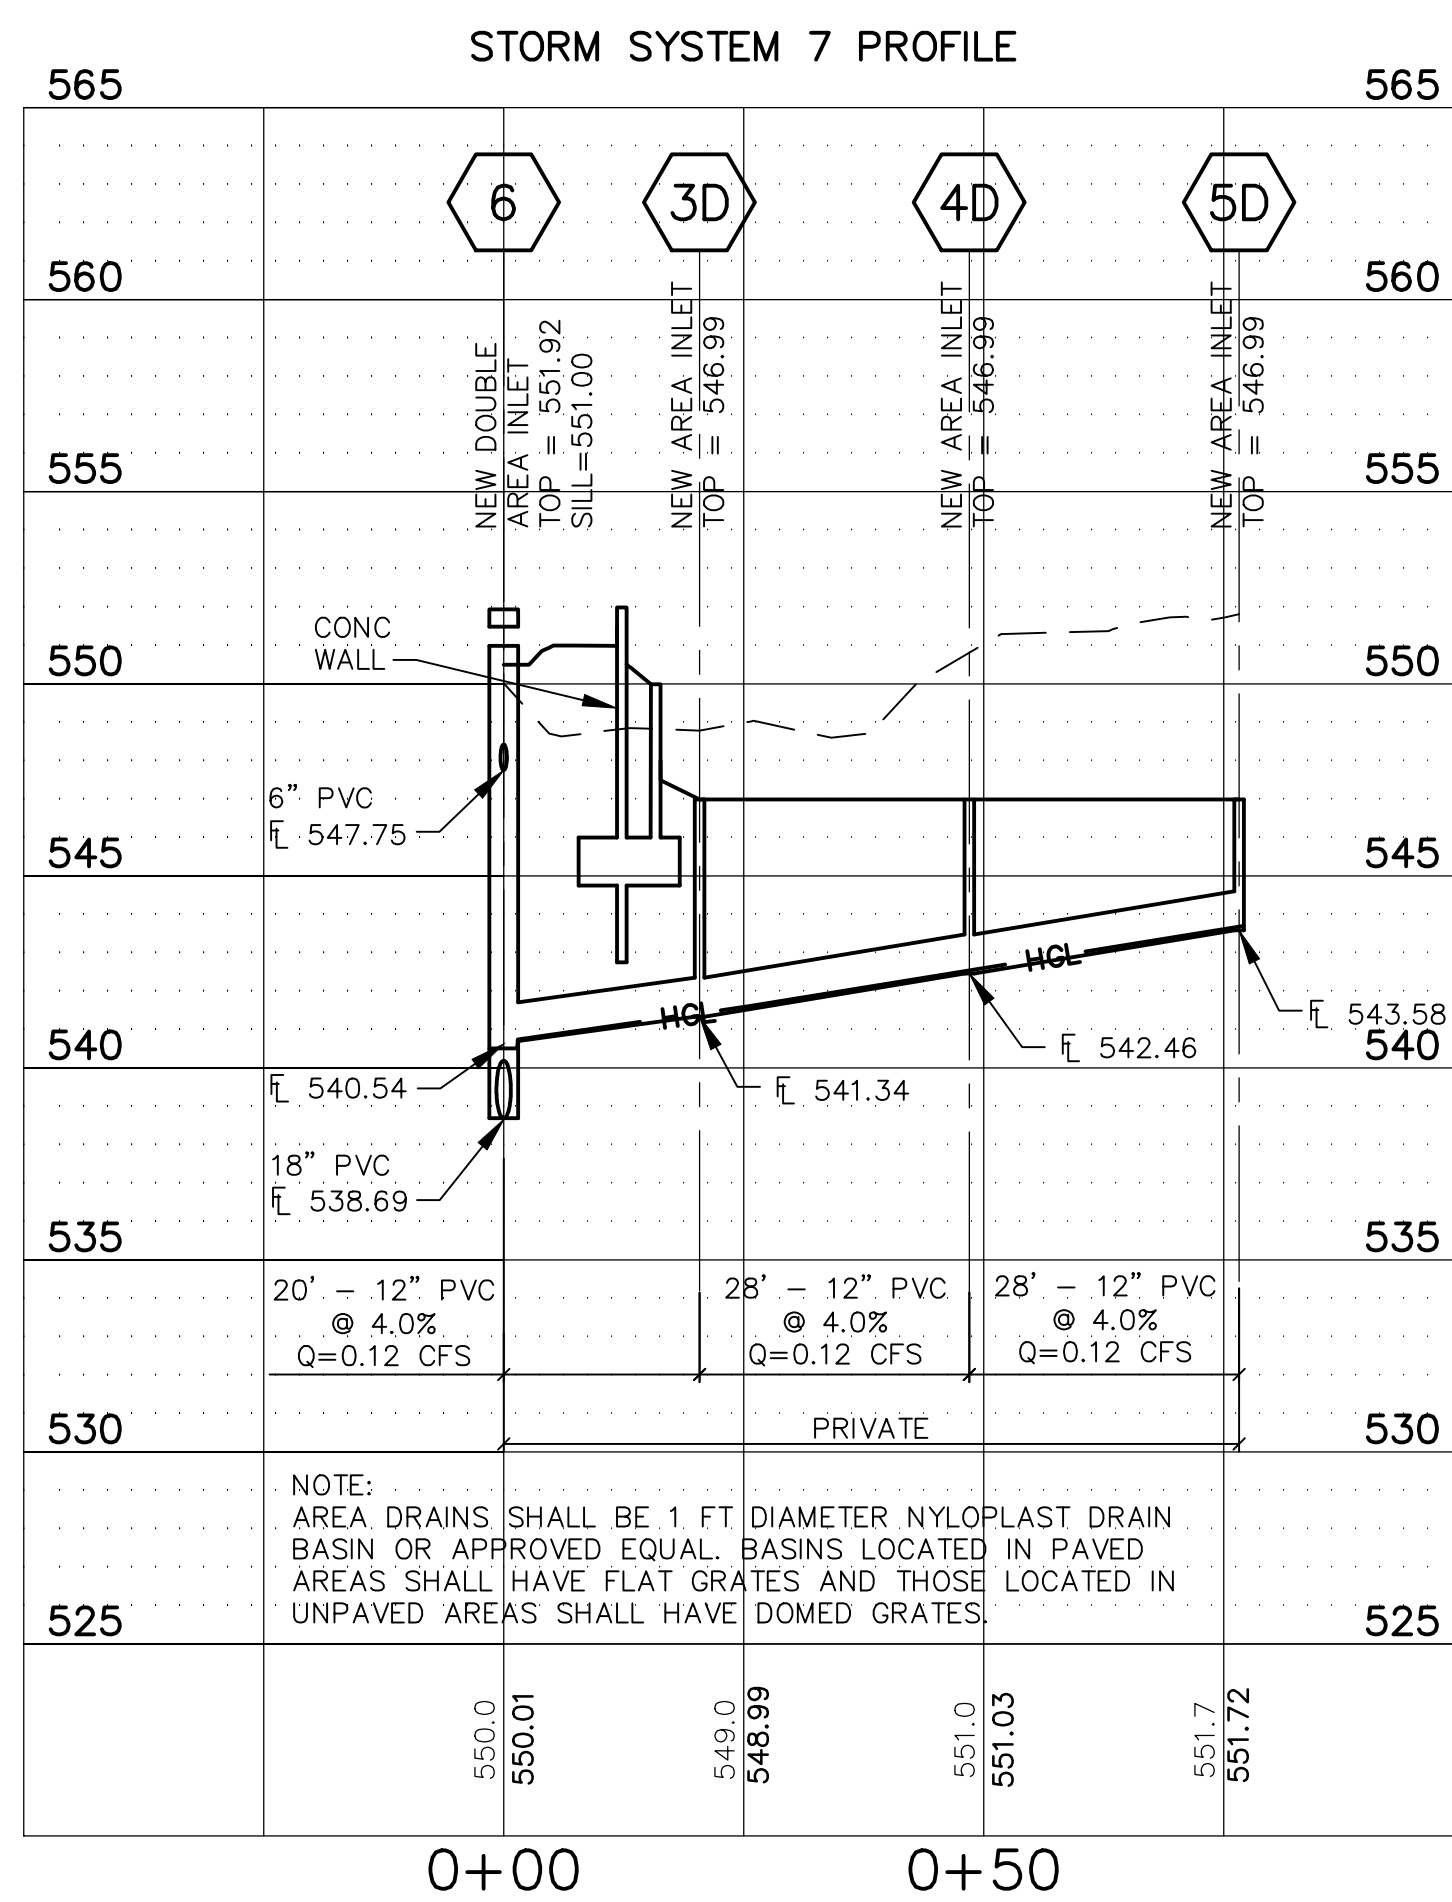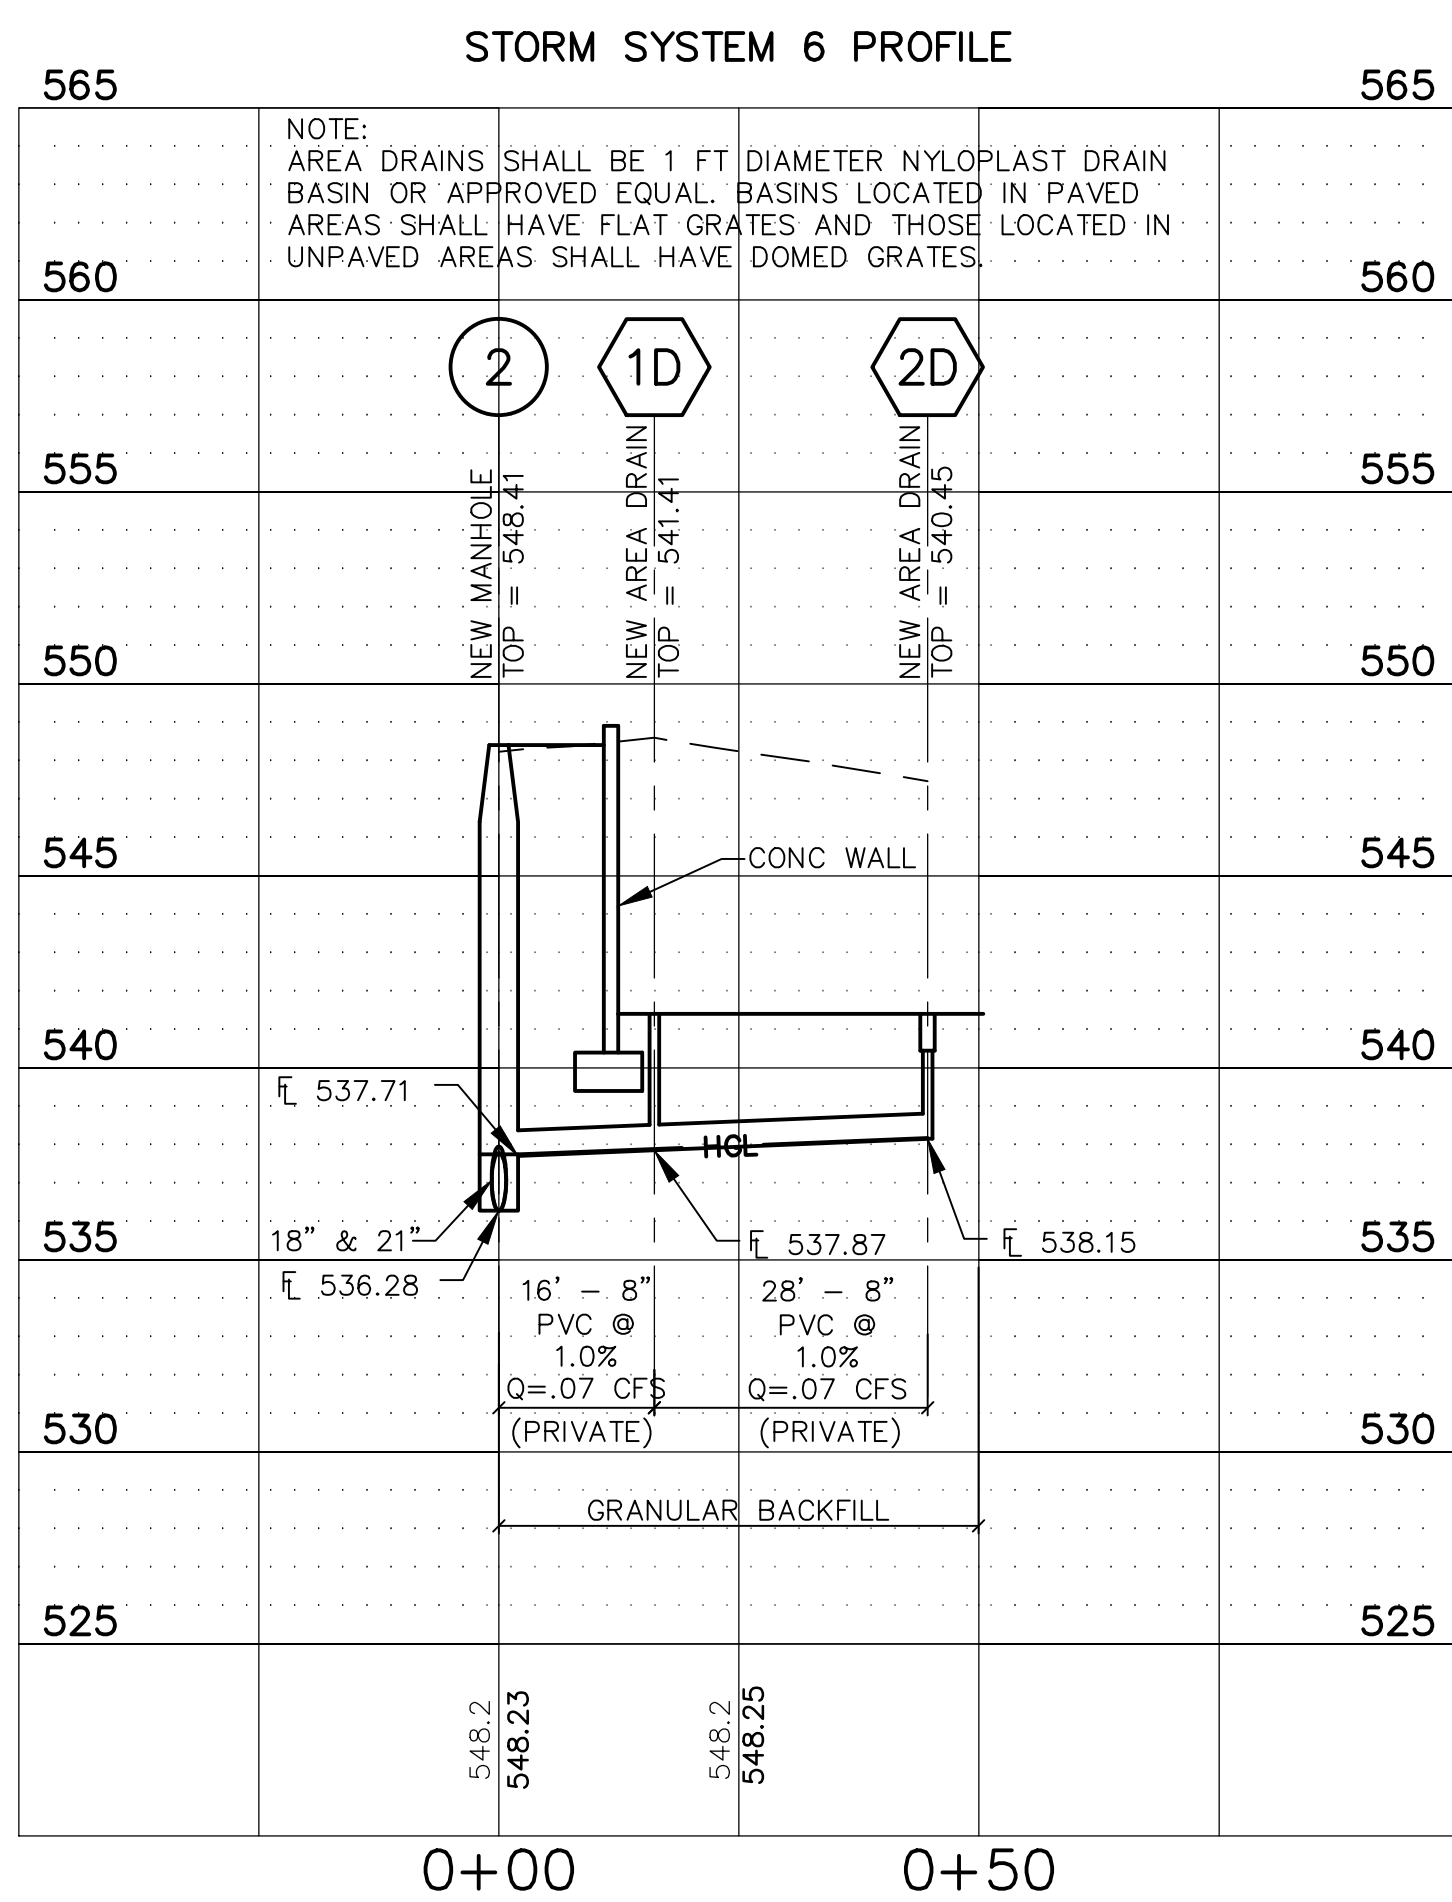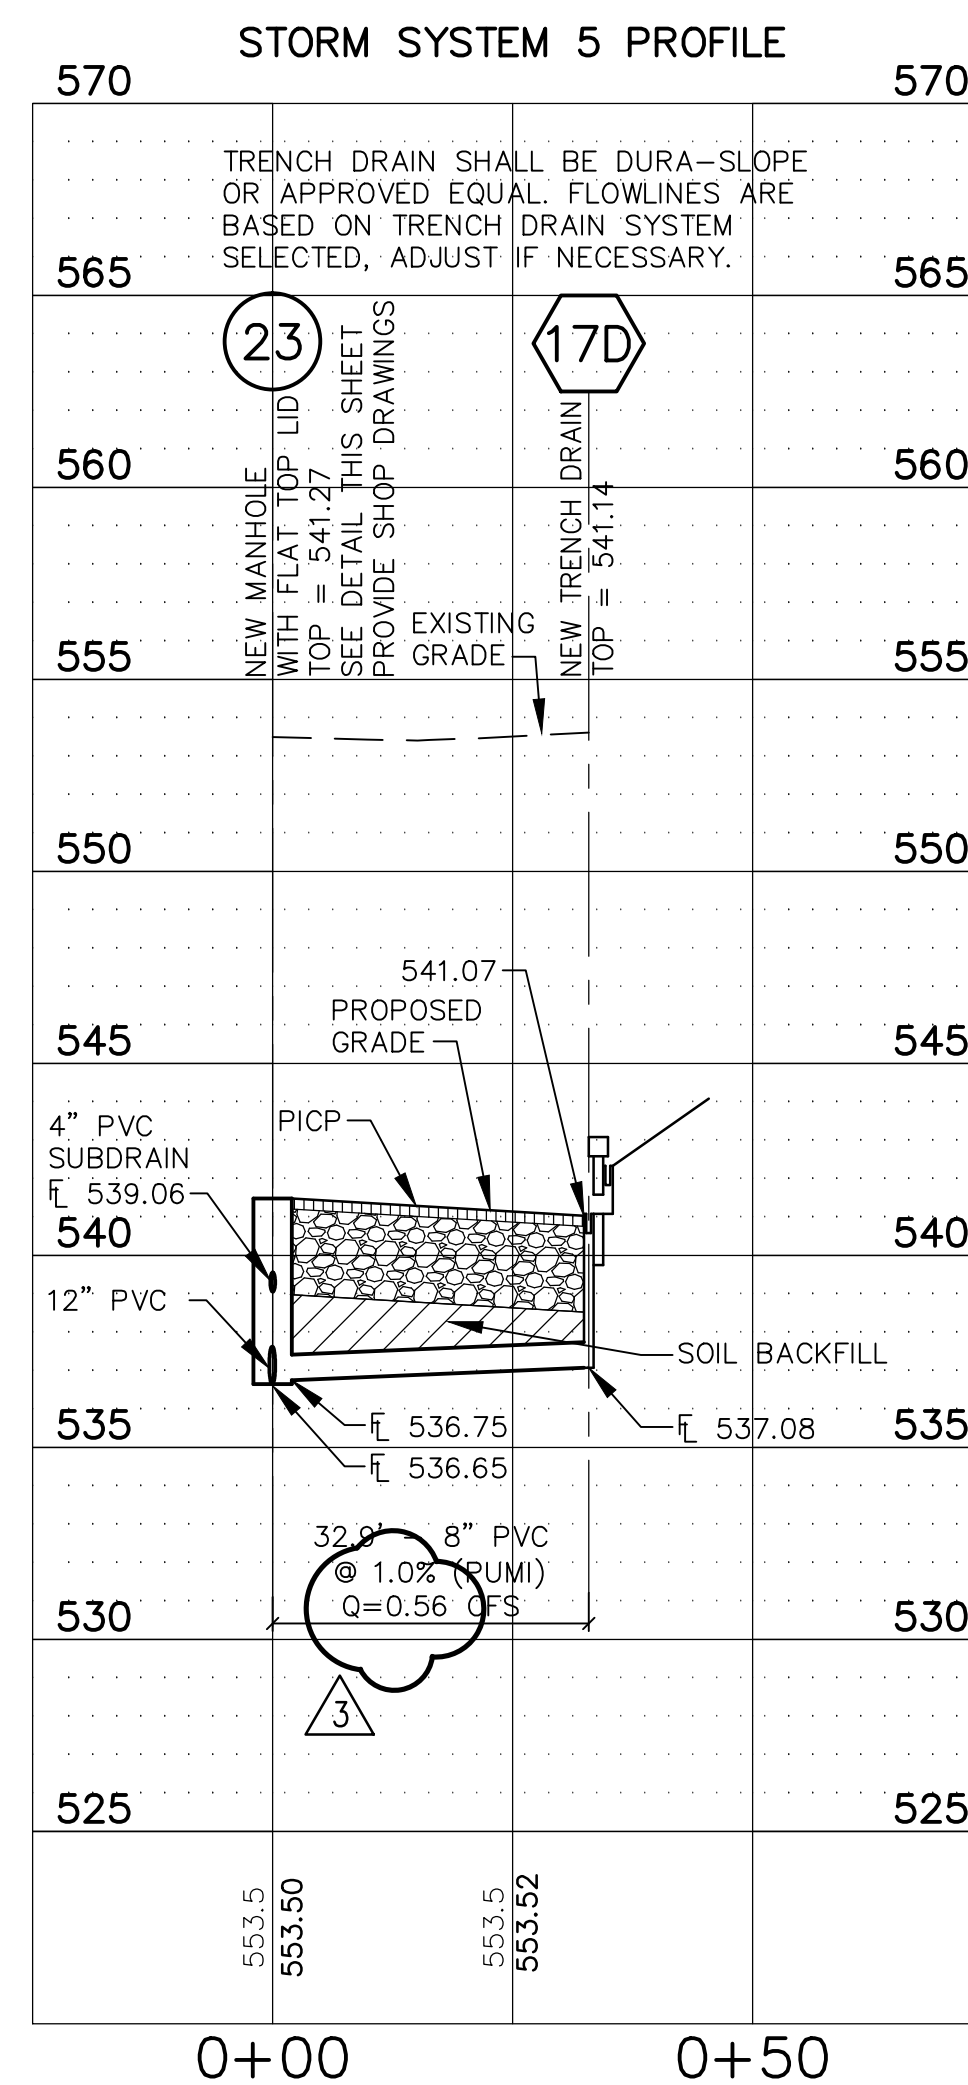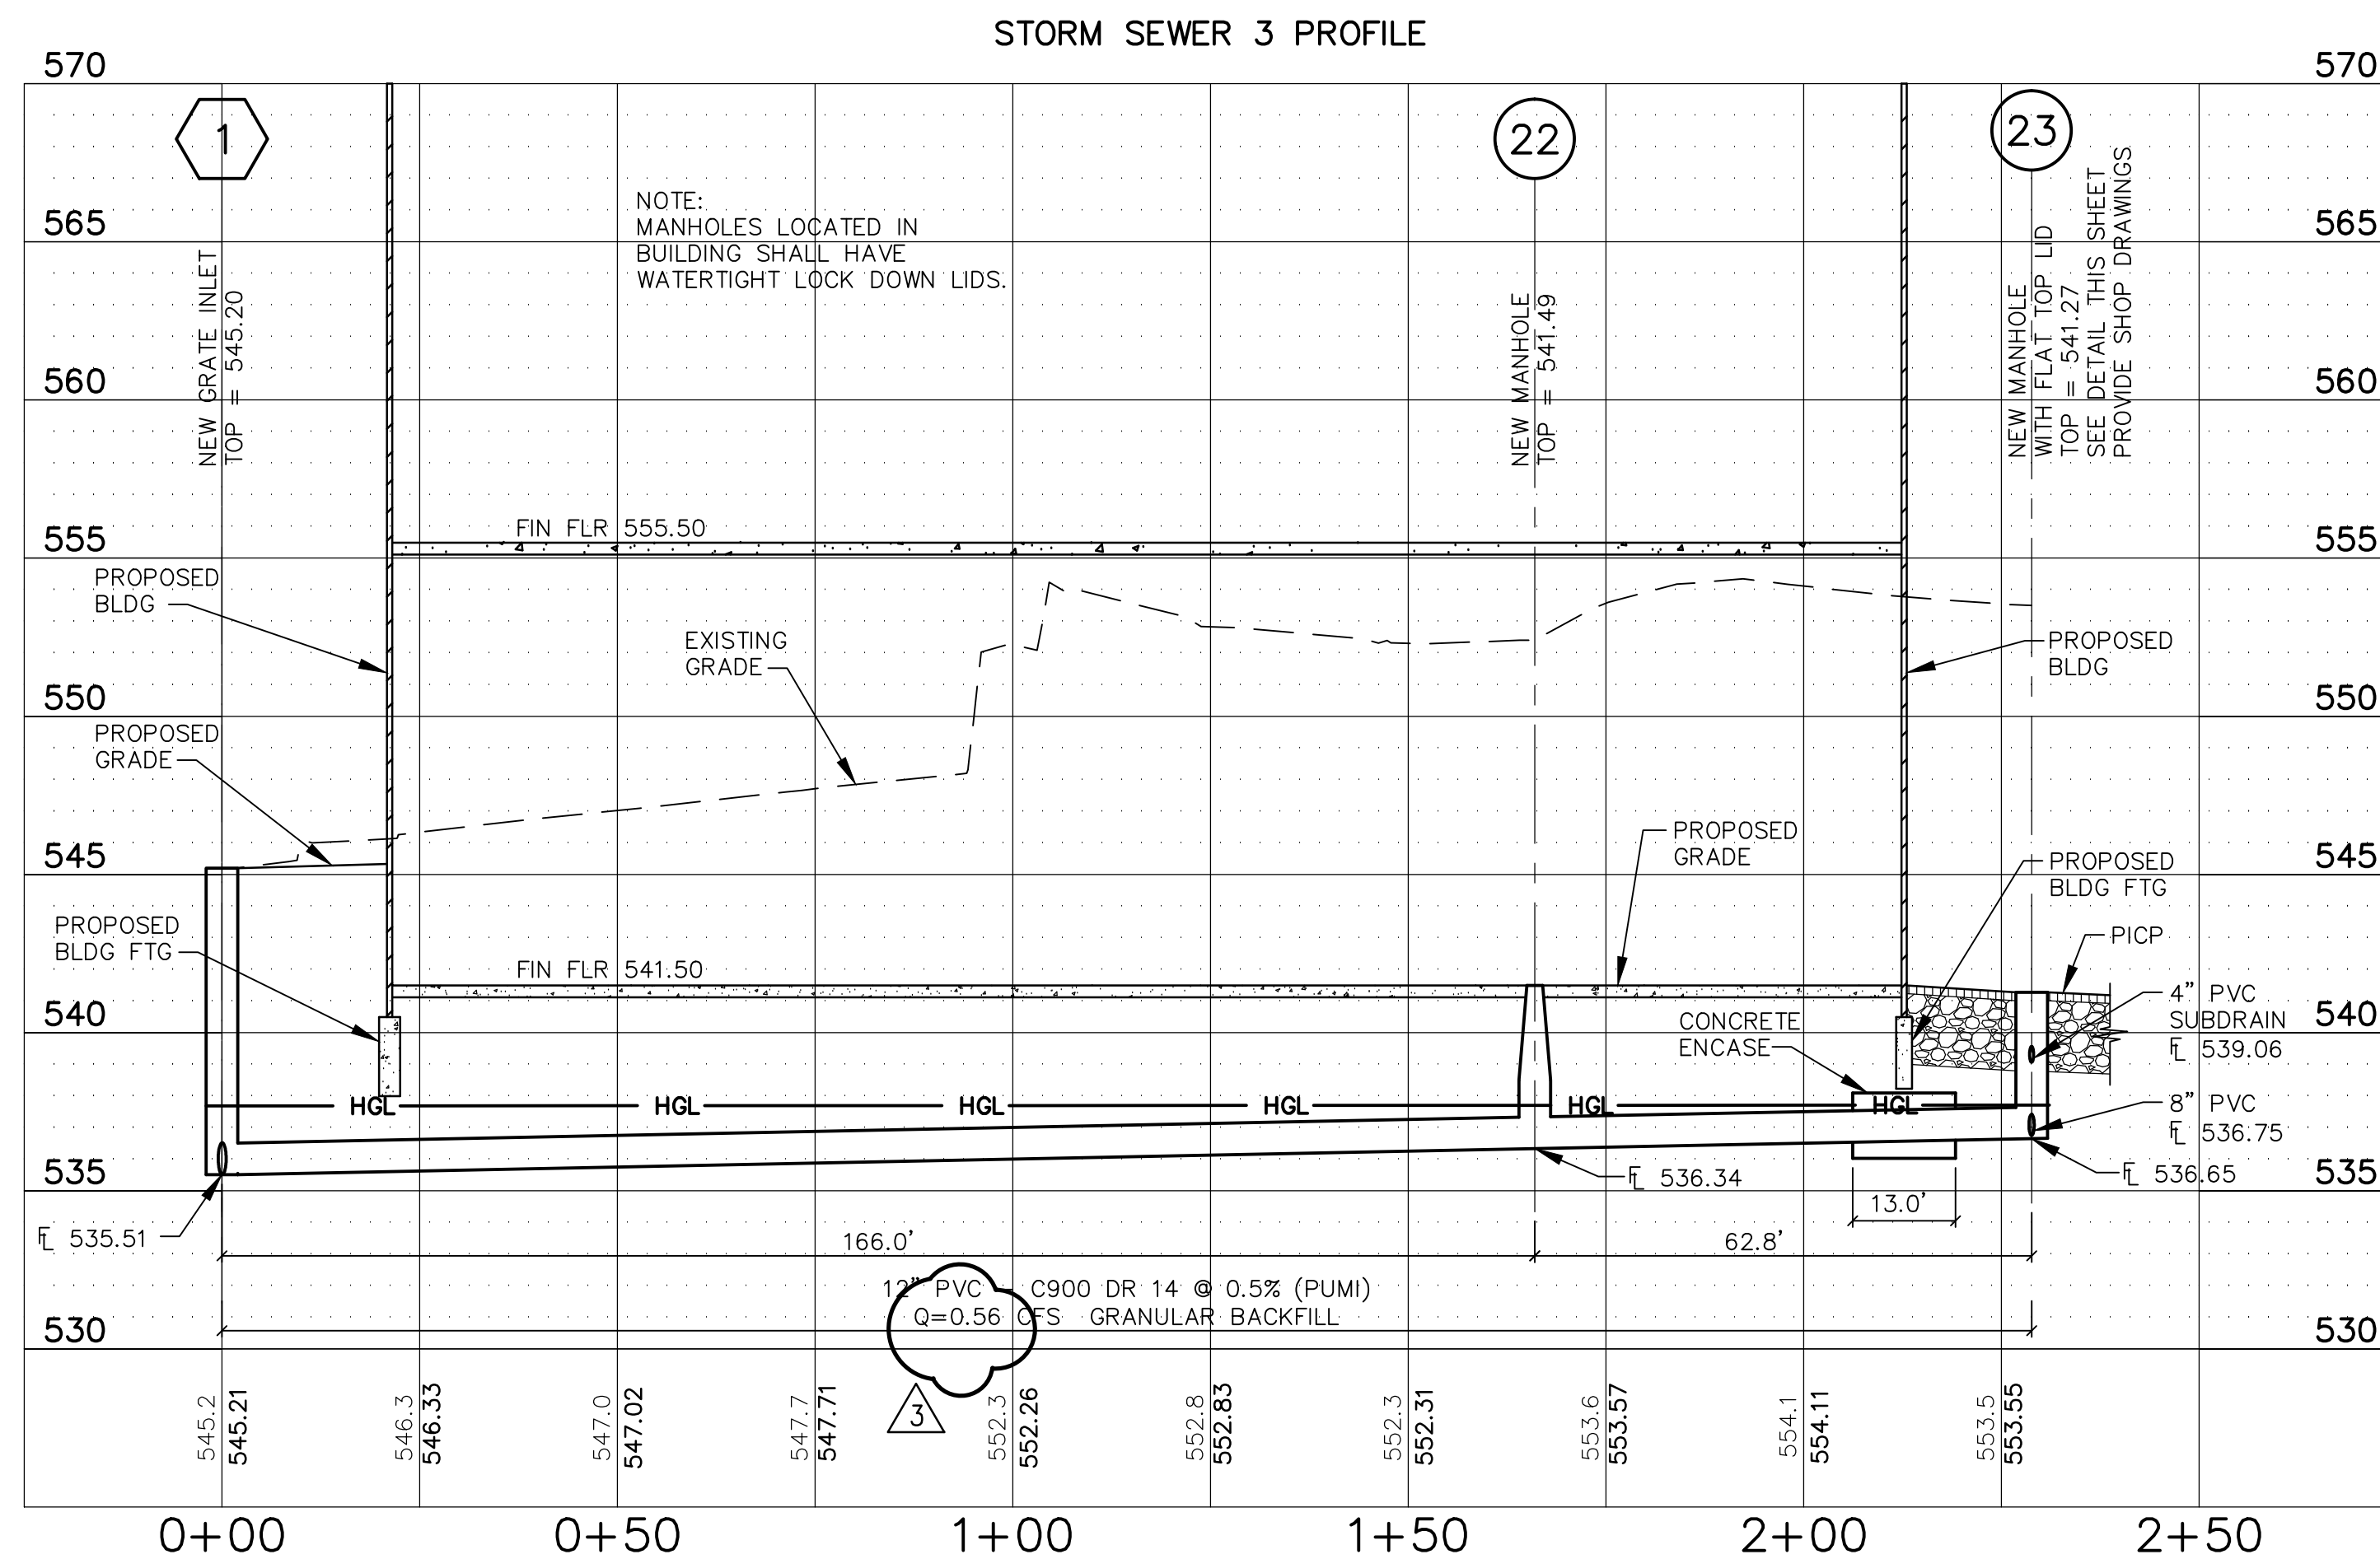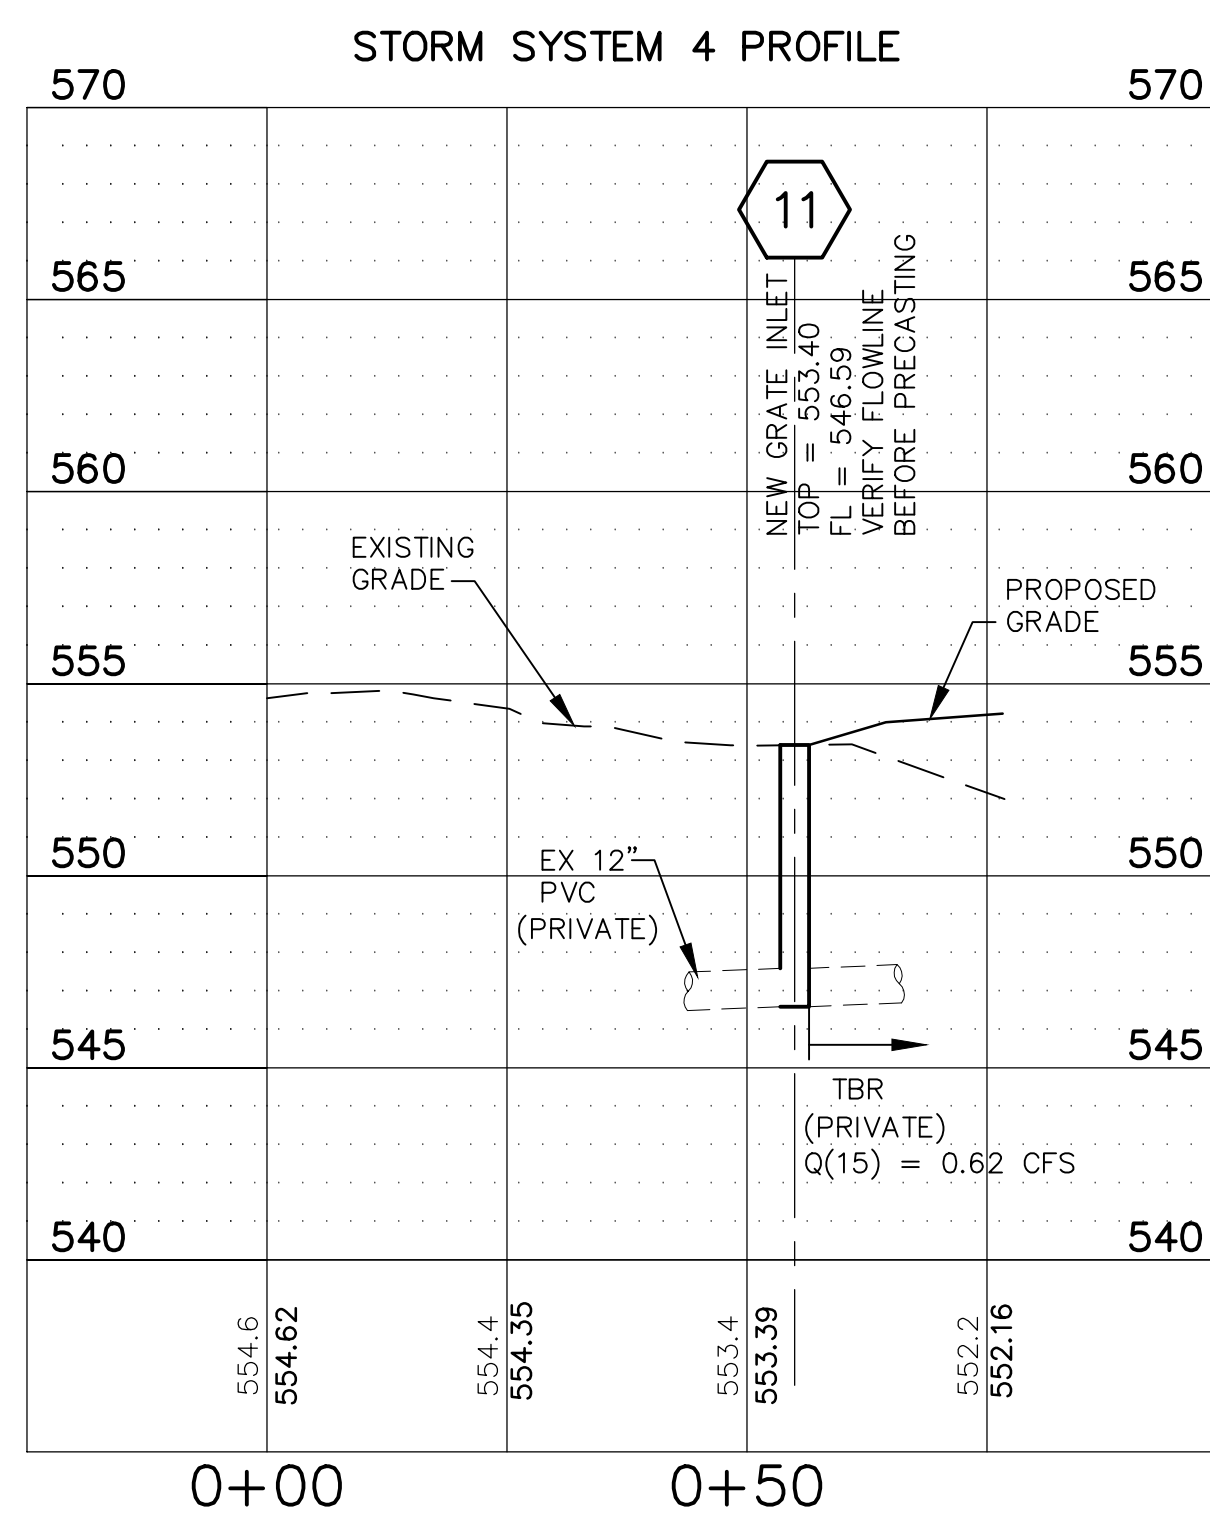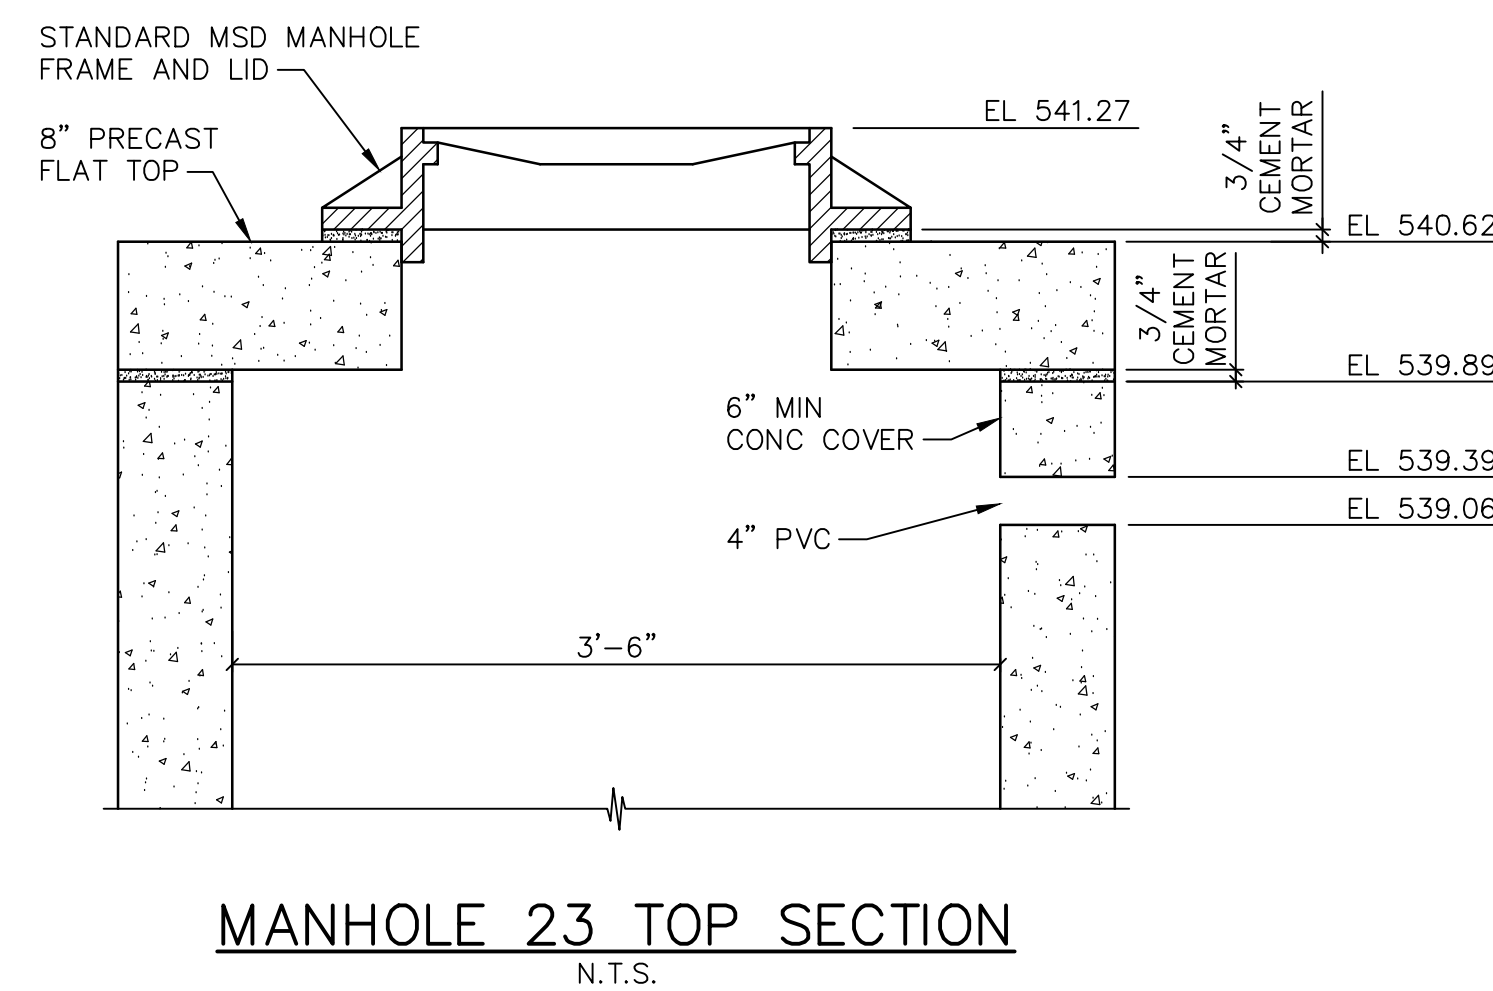


NOTE:
FLOWS (Q) AND HYDRAULIC GRADE LINE (HGL) INFORMATION ARE FOR 100 YEAR 20 MINUTE STORM EVENT EXCEPT AS NOTED.

MSD P# 28874-01 MSD BASE MAP 23K2

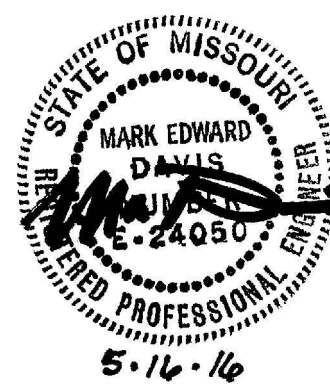

CONFORMED SET 01 JUL 2016

3 ADDENDUM 1-12 16 JUN 2016
2 ADDENDUM 1-10 5 MAY 2016
1 ADDENDUM 1-1 29 JAN 2016
ISSUED FOR CONSTRUCTION (BP1) 15 JAN 2016

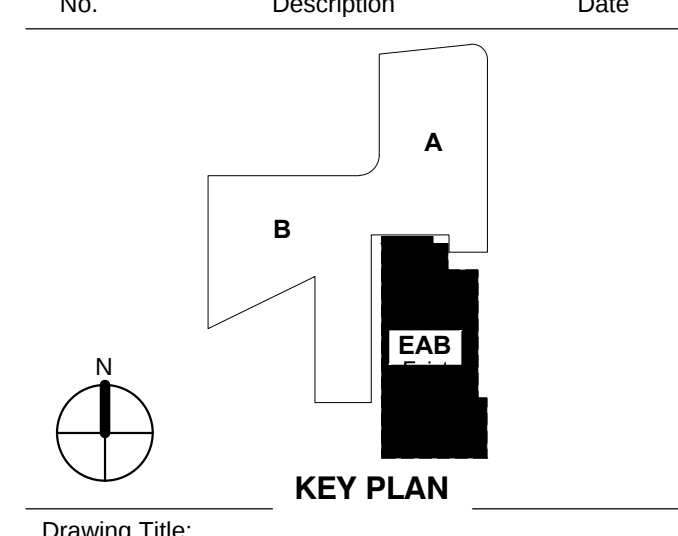

SEWER PROFILES

Project No.: 04561.00 Checked by:

C601