


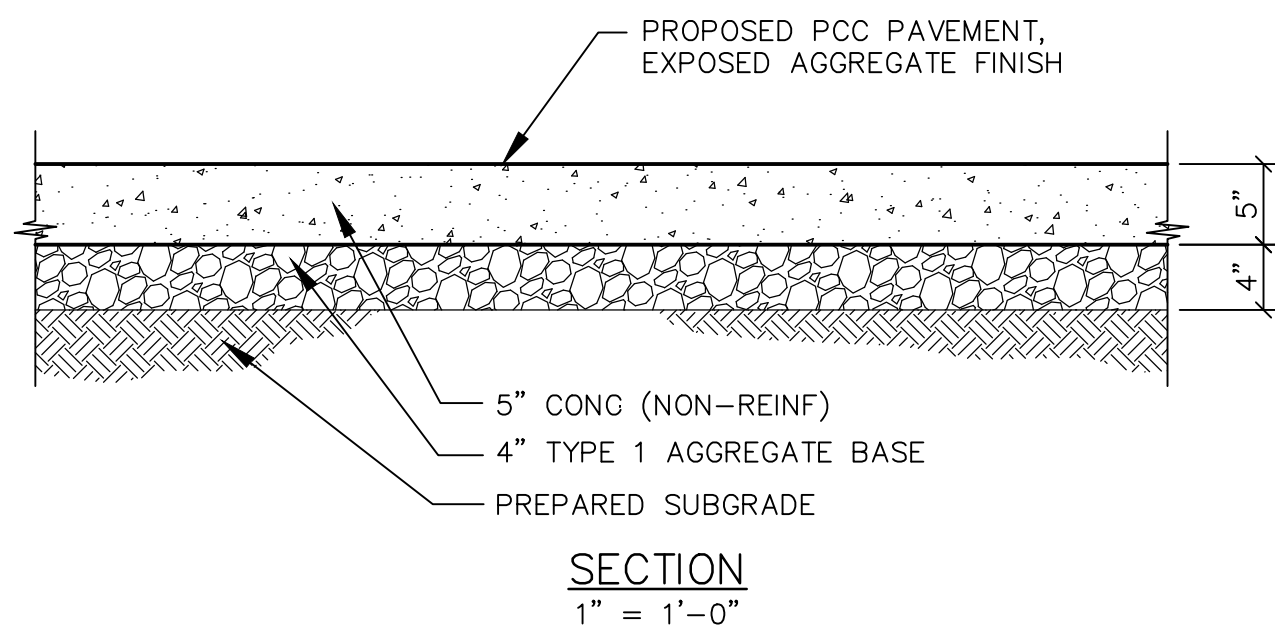


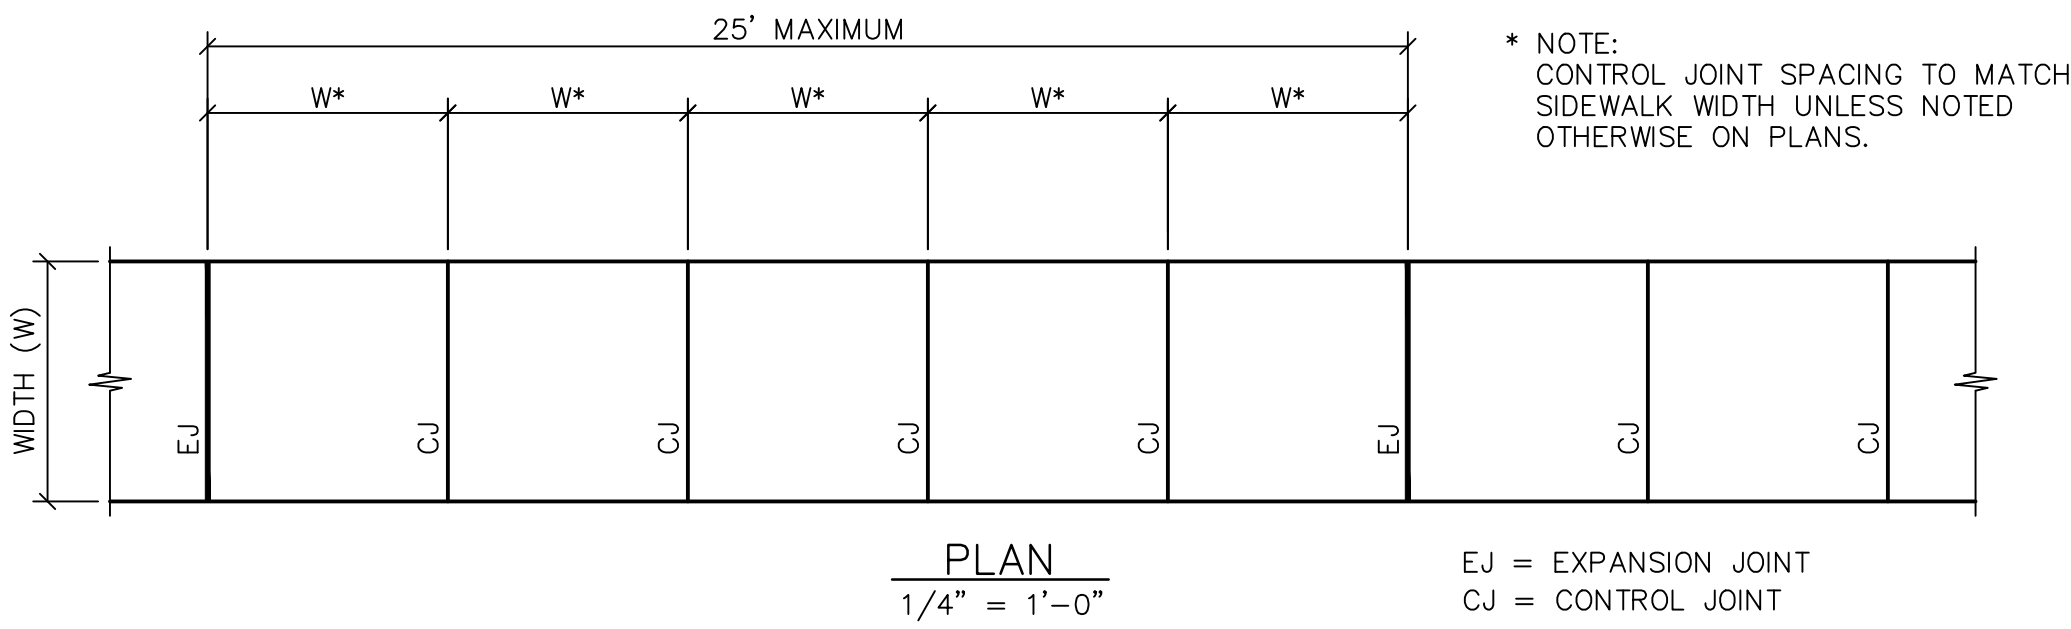


1 WALK CONCRETE SLAB DETAIL
C701 N.T.S.

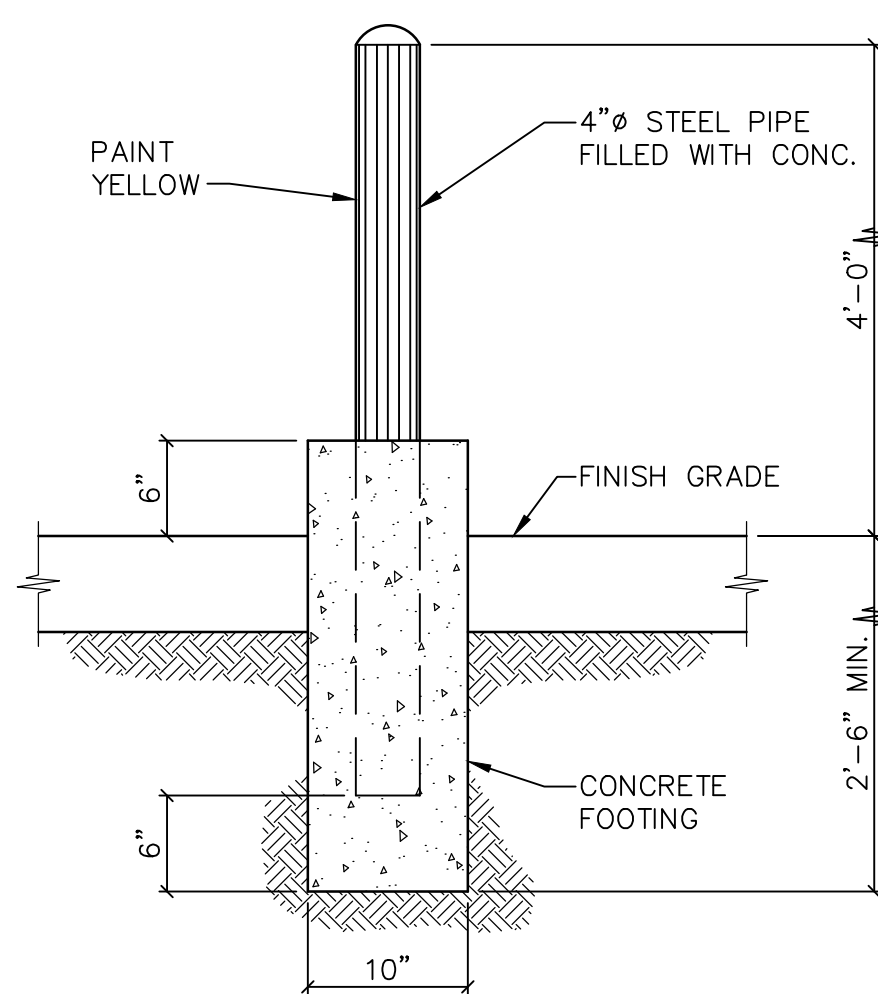

5 BOLLARD DETAIL
C701 N.T.S.

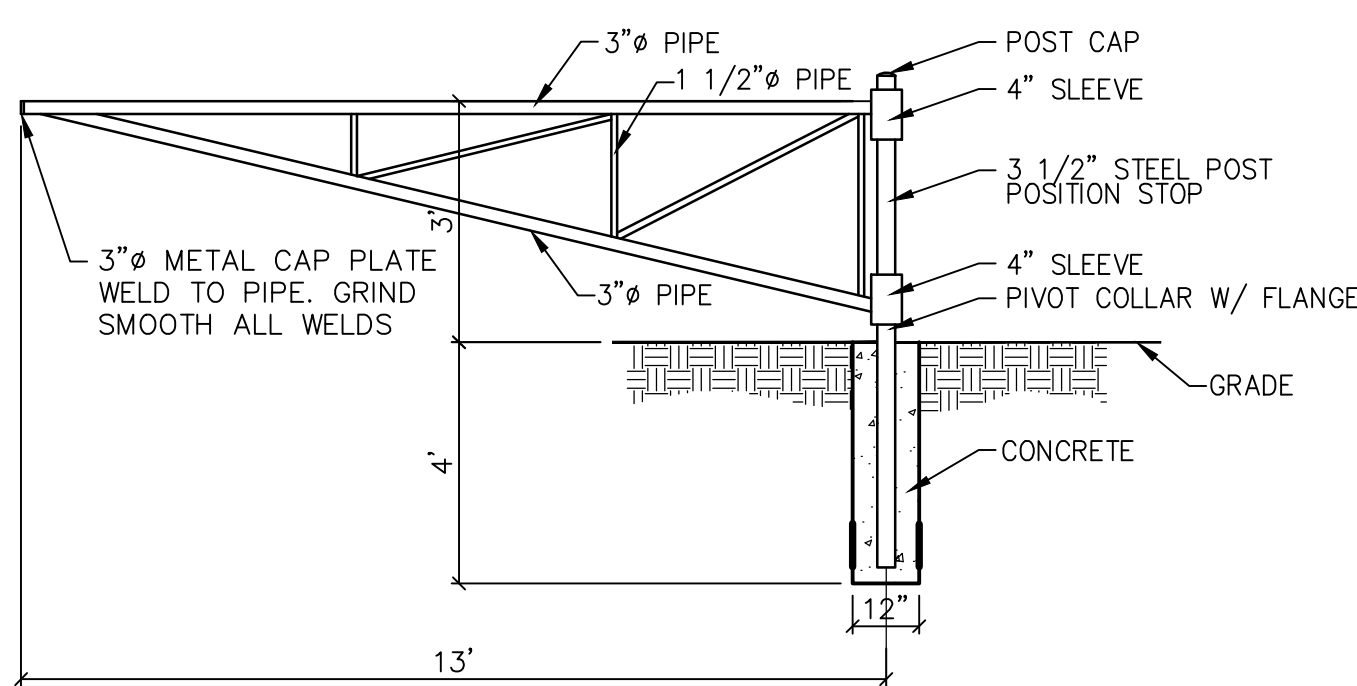


8 POST BARRIER GATE
C701 N.T.S.

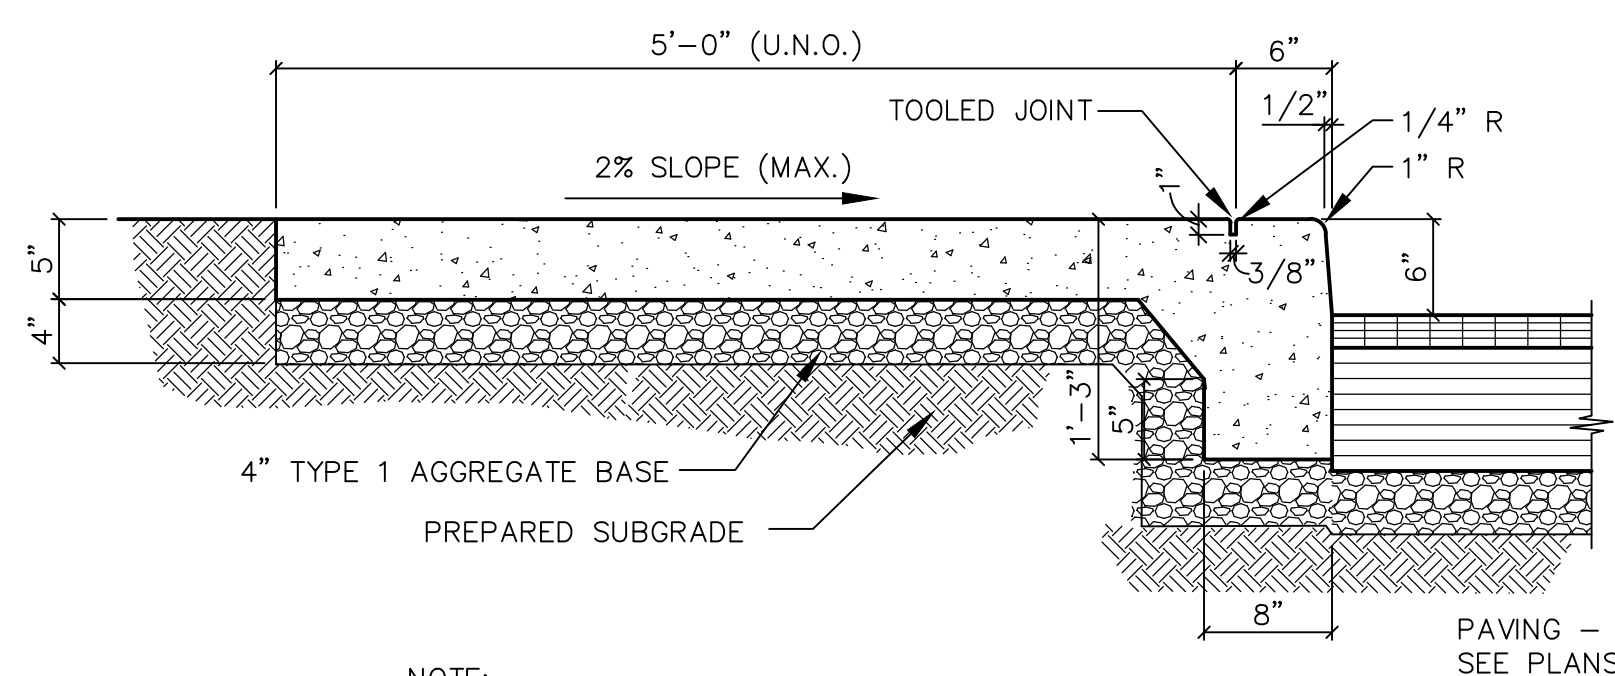


NOTE:
CONTRACTOR TO PROVIDE 1/2\"/>


9 CONCRETE SIDEWALK WITH INTEGRAL CURB
C701 N.T.S.

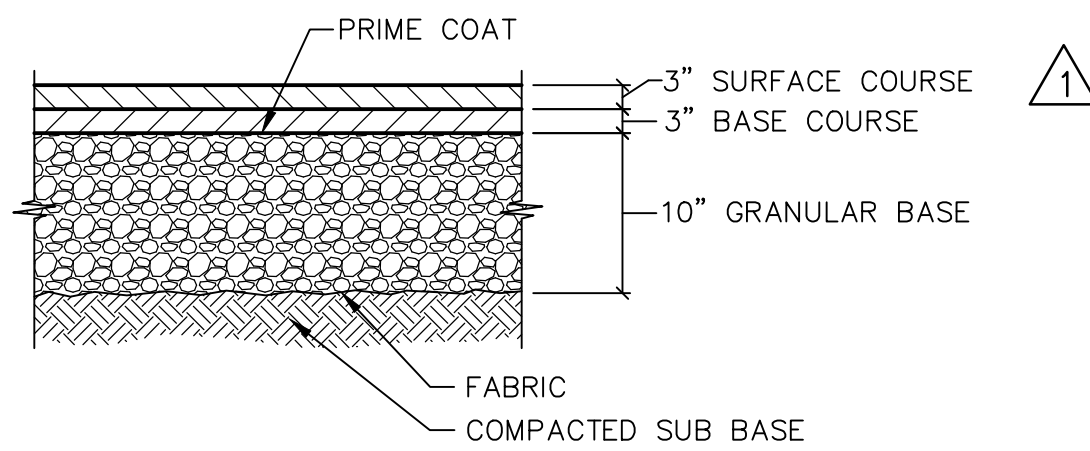


2 NEW ASPHALT PAVEMENT
C701 N.T.S.

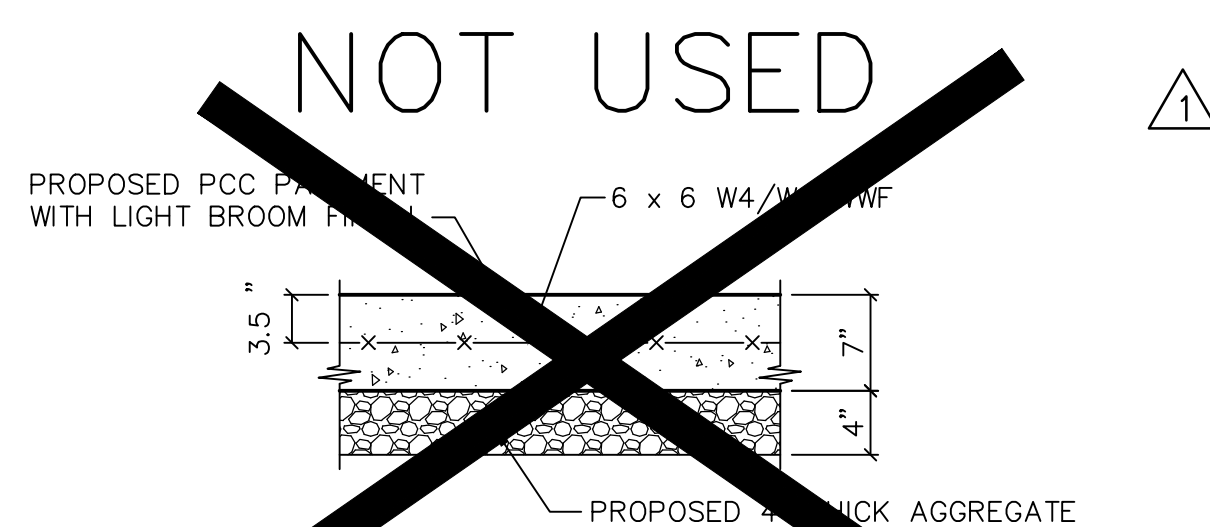


3 HVAC AREA CONCRETE SLAB DETAIL
C701 N.T.S.

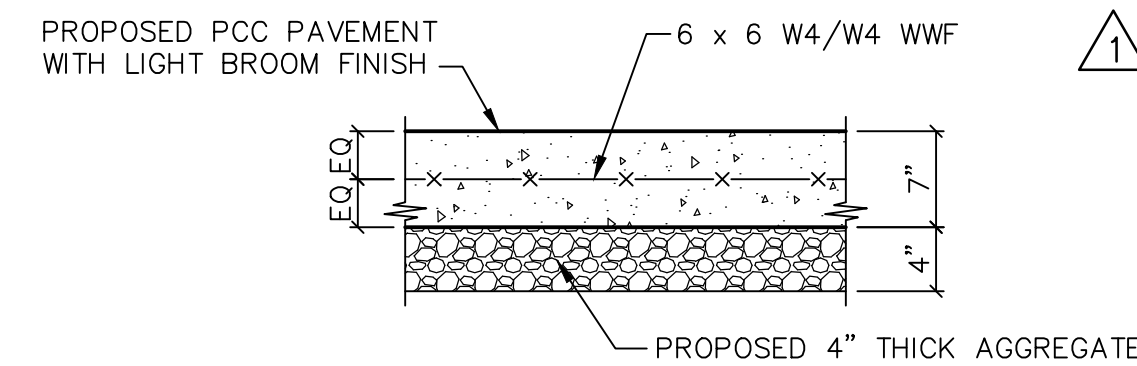

6 CONCRETE PAVEMENT DETAIL
C701 N.T.S.

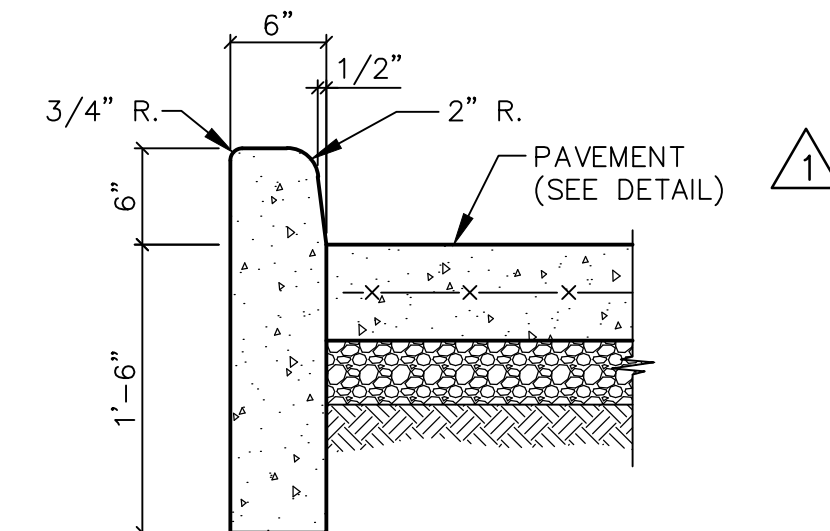

7 VERTICAL CONCRETE CURB DETAIL
C701 N.T.S.

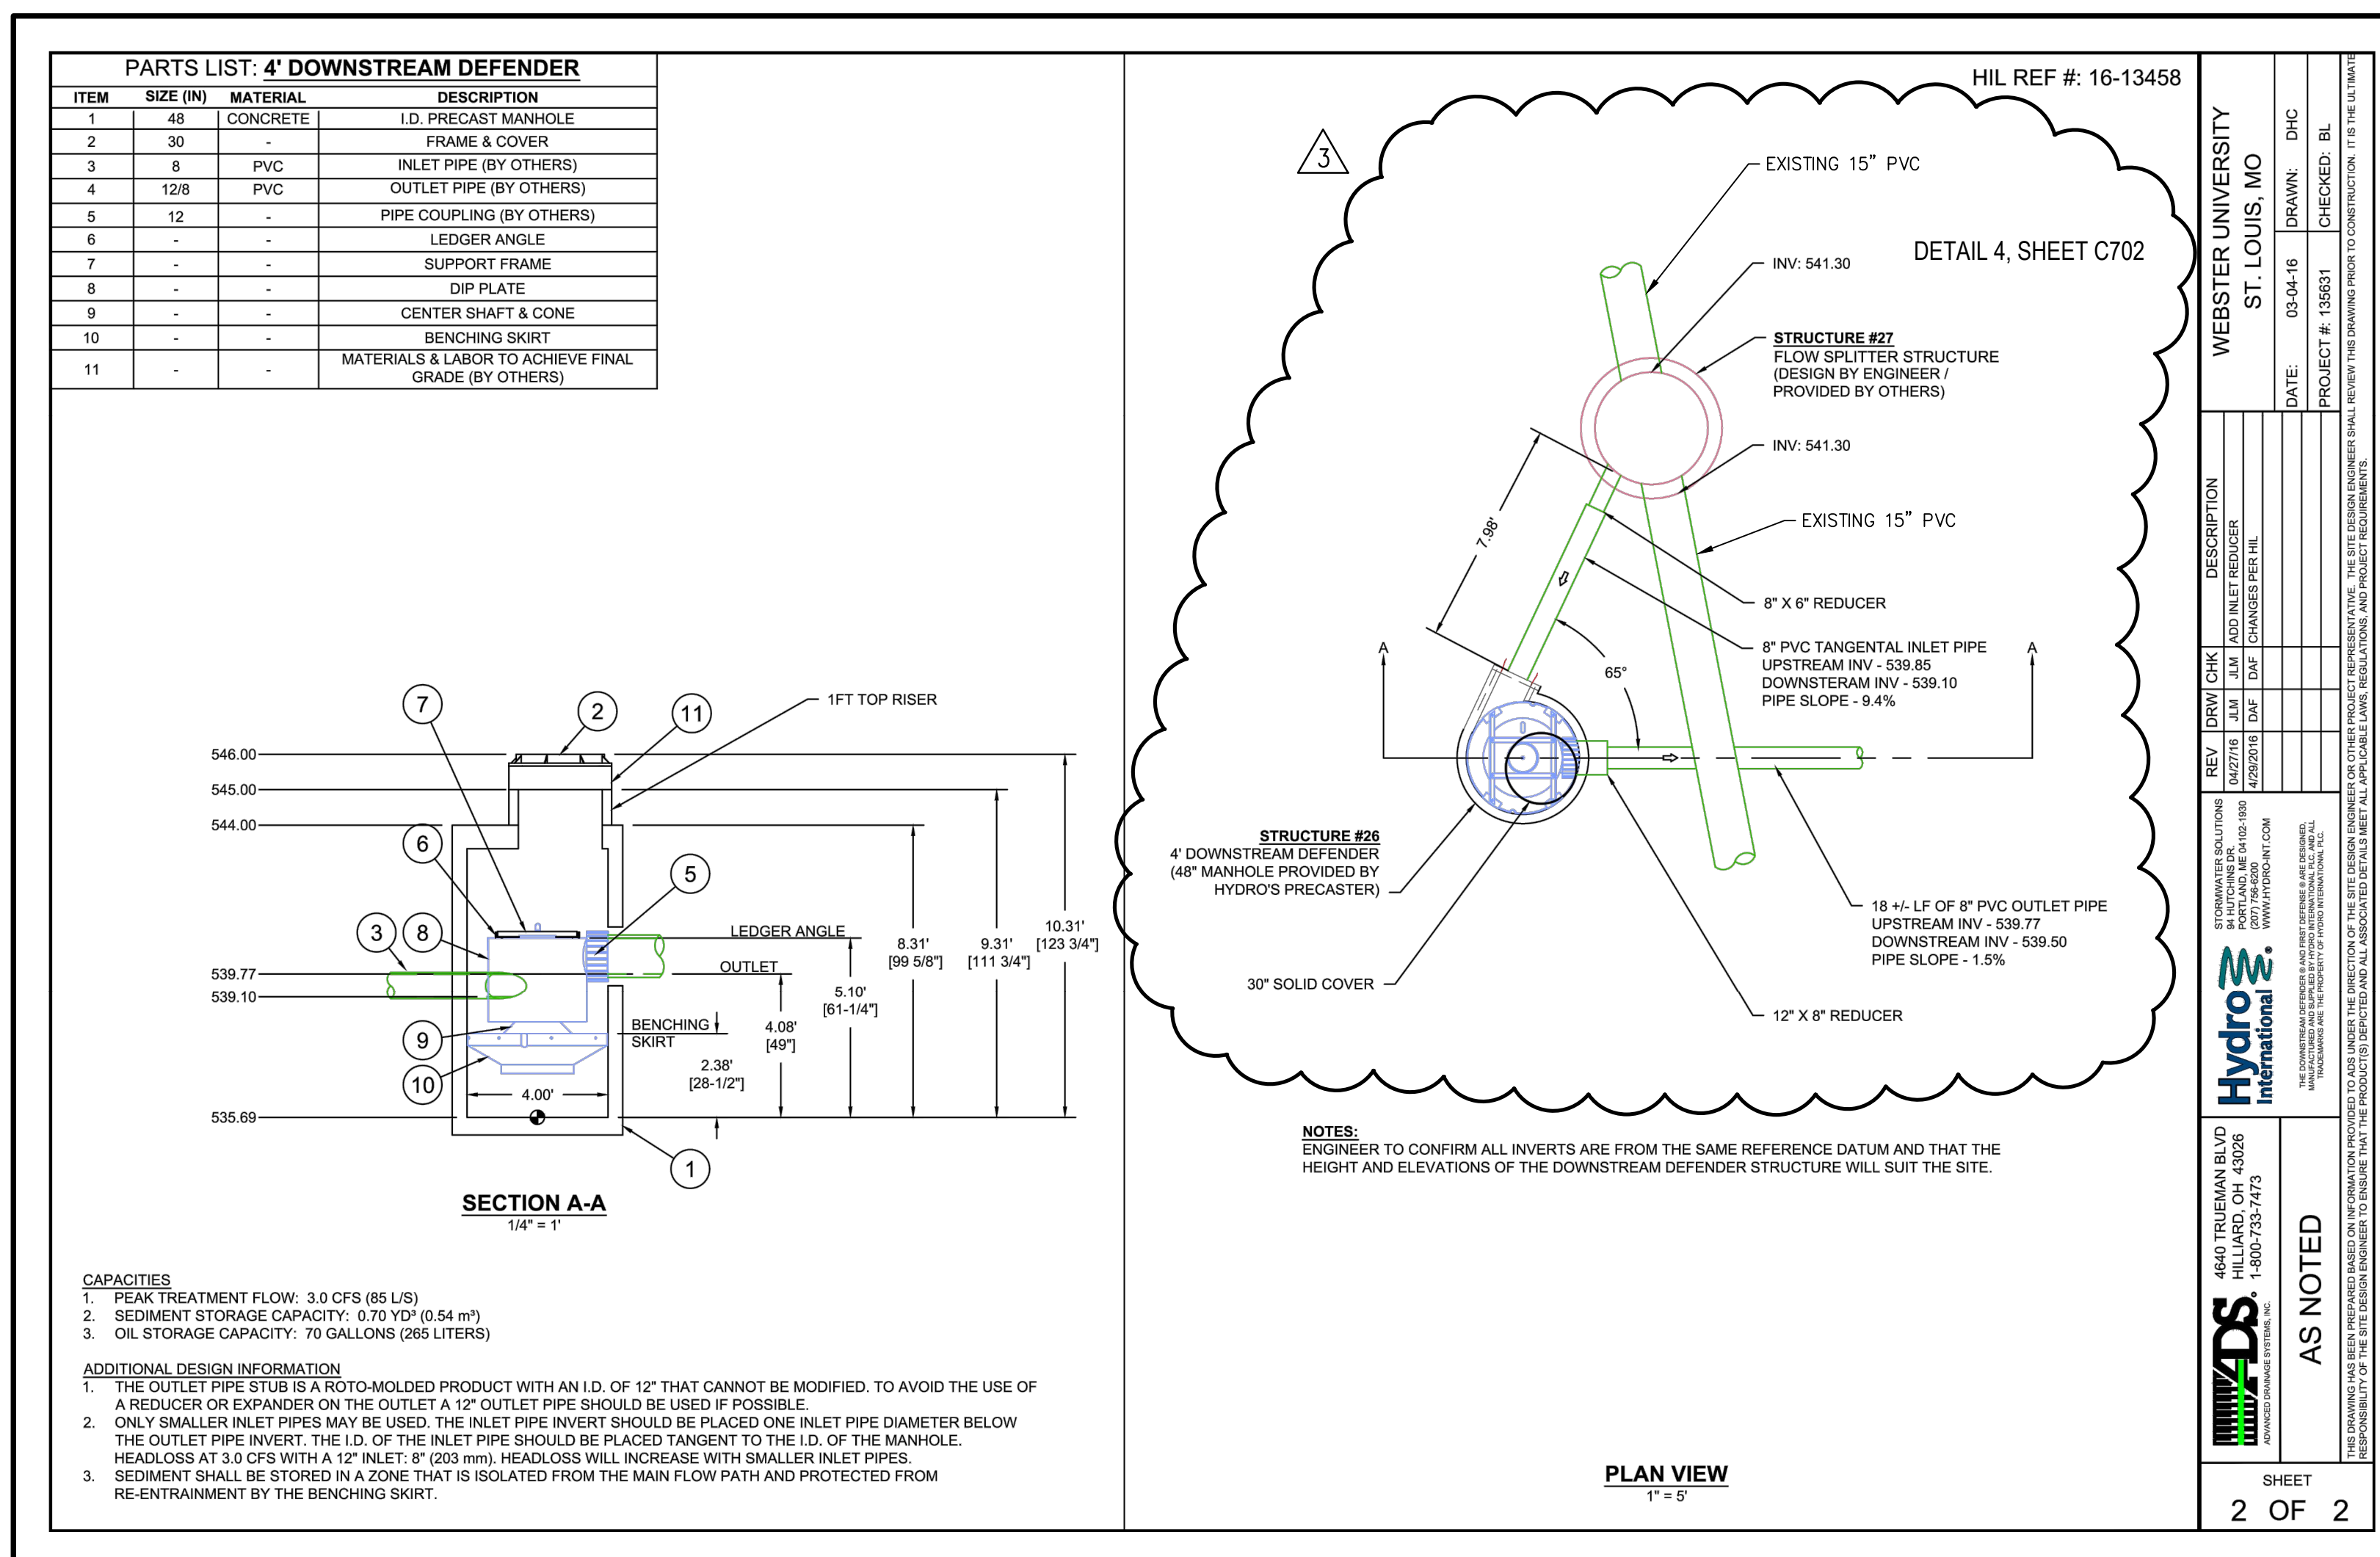

10 48\"/>

CONTRACTOR TO PROVIDE SIGNED AND SEALED SHOP DRAWINGS TO BE APPROVED BY THE PROJECT ENGINEER & MSD CONTACT MSD AT 314-335-2072.

DETAILS SHOWN FOR PRIVATE CONSTRUCTION ONLY.
REFER TO MSD SPECIFICATIONS AND DETAILS FOR PUBLIC SEWER AND PRIVATE UNDER MSD INSPECTION SEWER CONSTRUCTION.