

Environmental Graphic Type:

EG2


EG2-364
Film on Glass / Semi Private

*NOTE: IT IS THE VENDORS RESPONSIBILITY TO VERIFY ALL MEASUREMENTS IN THE FIELD BEFORE PROCEEDING WITH LAYOUT AND PRODUCTION OF FINAL ART

* KLI TO SUPPLY FINAL CUSTOM PATTERN ART AT 100% SCALE TO HEIGHT OF GLAZING. IT WILL BE THE FABRICATORS RESPONSIBILITY TO SET THE WIDTHS FOR ALL GLAZING ACCORDING TO FIELD MEASUREMENTS.

* FINAL COLOR'S WILL BE SELECTED AFTER A FULL SIZE GLAZING PANEL 48"W X 104"H ON-SITE MOCK-UP REVIEW.

* SEE PROJECT MANUAL SECTION 101400 FOR SAMPLE AND MOCK-UP REQUIREMENTS.

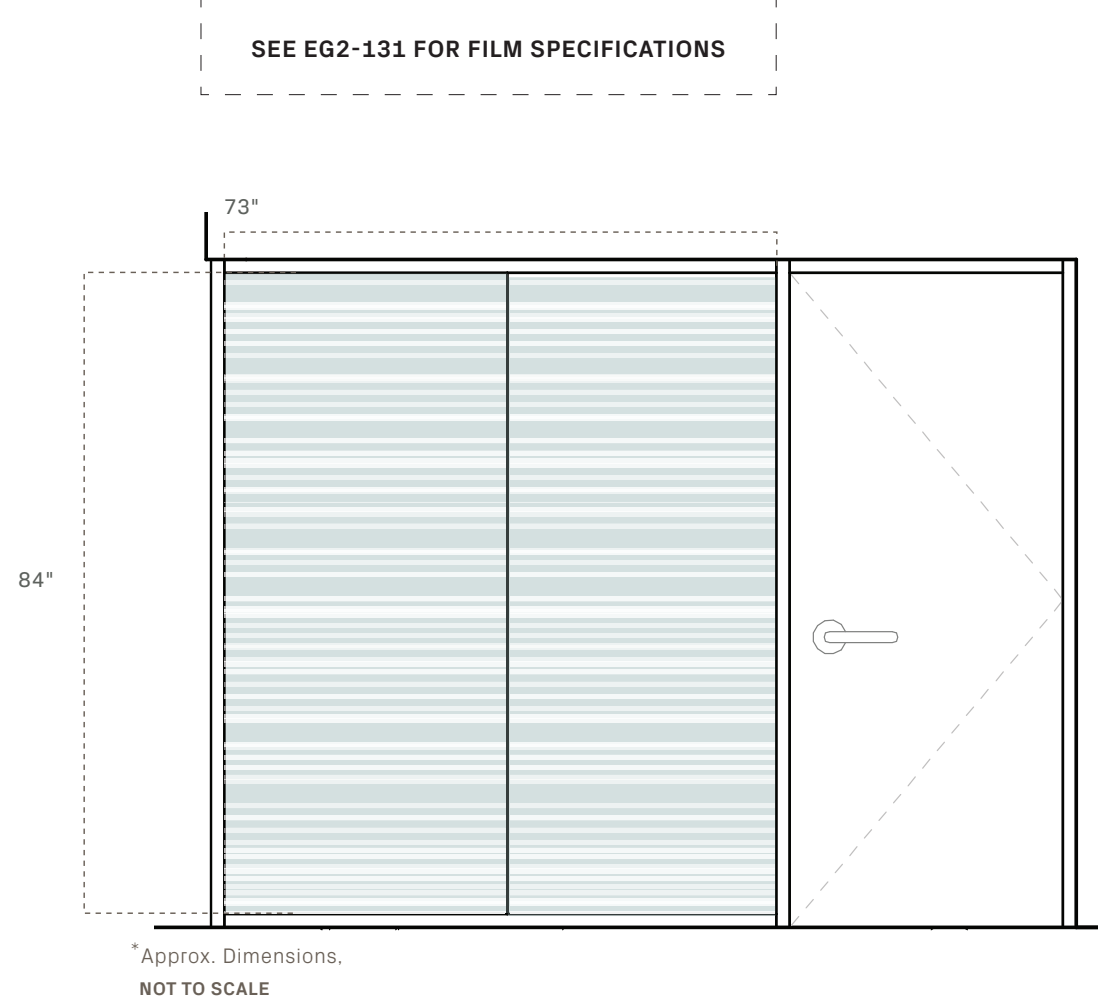

*Approx. Dimensions.
NOT TO SCALE

Environmental Graphic Type:

EG3


EG3-101
Film on Glass/Private

*NOTE: IT IS THE VENDORS RESPONSIBILITY TO VERIFY ALL MEASUREMENTS IN THE FIELD BEFORE PROCEEDING WITH LAYOUT AND PRODUCTION OF FINAL ART

* KLI TO SUPPLY FINAL CUSTOM PATTERN ART AT 100% SCALE TO HEIGHT OF GLAZING. IT WILL BE THE FABRICATORS RESPONSIBILITY TO SET THE WIDTHS FOR ALL GLAZING ACCORDING TO FIELD MEASUREMENTS.

* FINAL COLOR'S WILL BE SELECTED AFTER A FULL SIZE GLAZING PANEL 48"W X 104"H ON-SITE MOCK-UP REVIEW.

* SEE PROJECT MANUAL SECTION 101400 FOR SAMPLE AND MOCK-UP REQUIREMENTS.

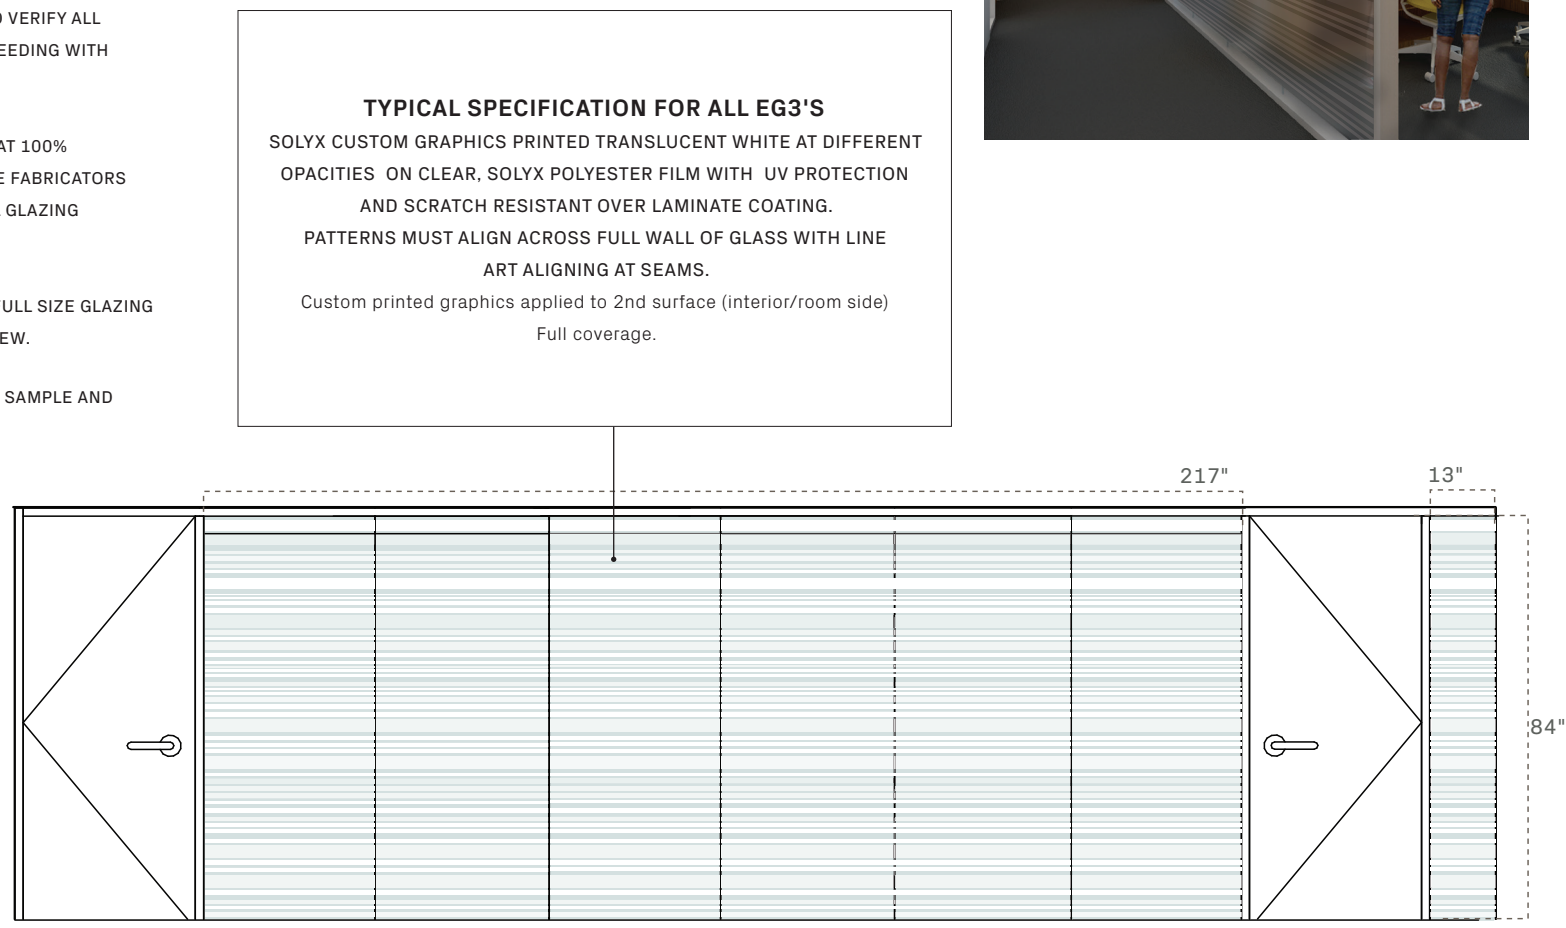

*Approx. Dimensions.
NOT TO SCALE

EG3

Environmental Graphic Type:

EG3


EG3-144
Film on Glass/Private

*NOTE: IT IS THE VENDORS RESPONSIBILITY TO VERIFY ALL MEASUREMENTS IN THE FIELD BEFORE PROCEEDING WITH LAYOUT AND PRODUCTION OF FINAL ART

* KLI TO SUPPLY FINAL CUSTOM PATTERN ART AT 100% SCALE TO HEIGHT OF GLAZING. IT WILL BE THE FABRICATORS RESPONSIBILITY TO SET THE WIDTHS FOR ALL GLAZING ACCORDING TO FIELD MEASUREMENTS.

* FINAL COLOR'S WILL BE SELECTED AFTER A FULL SIZE GLAZING PANEL 48"W X 104"H ON-SITE MOCK-UP REVIEW.

* SEE PROJECT MANUAL SECTION 101400 FOR SAMPLE AND MOCK-UP REQUIREMENTS.

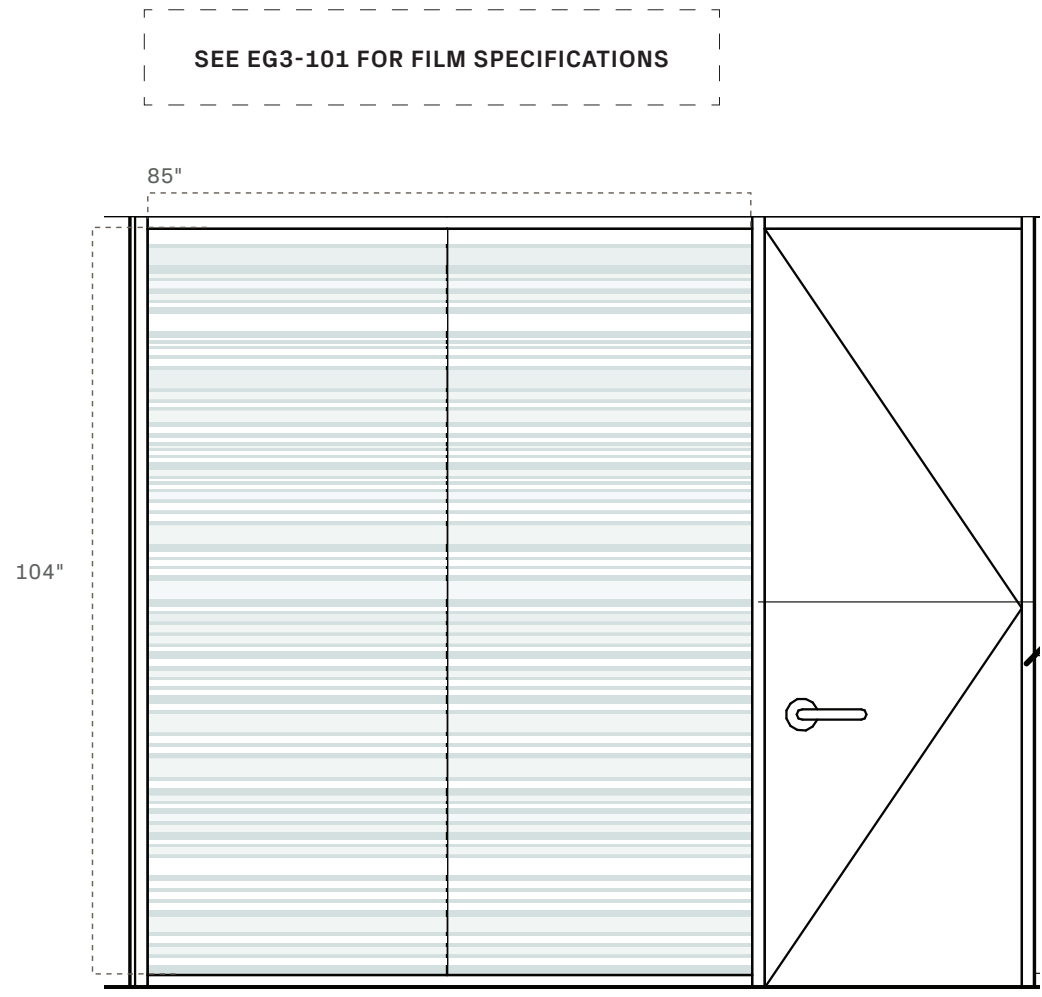

*Approx. Dimensions.
NOT TO SCALE

EG3

EG3


EG3-203
Film on Glass/Private

*NOTE: IT IS THE VENDORS RESPONSIBILITY TO VERIFY ALL MEASUREMENTS IN THE FIELD BEFORE PROCEEDING WITH LAYOUT AND PRODUCTION OF FINAL ART

* KLI TO SUPPLY FINAL CUSTOM PATTERN ART AT 100% SCALE TO HEIGHT OF GLAZING. IT WILL BE THE FABRICATORS RESPONSIBILITY TO SET THE WIDTHS FOR ALL GLAZING ACCORDING TO FIELD MEASUREMENTS.

* FINAL COLOR'S WILL BE SELECTED AFTER A FULL SIZE GLAZING PANEL 48"W X 104"H ON-SITE MOCK-UP REVIEW.

* SEE PROJECT MANUAL SECTION 101400 FOR SAMPLE AND MOCK-UP REQUIREMENTS.

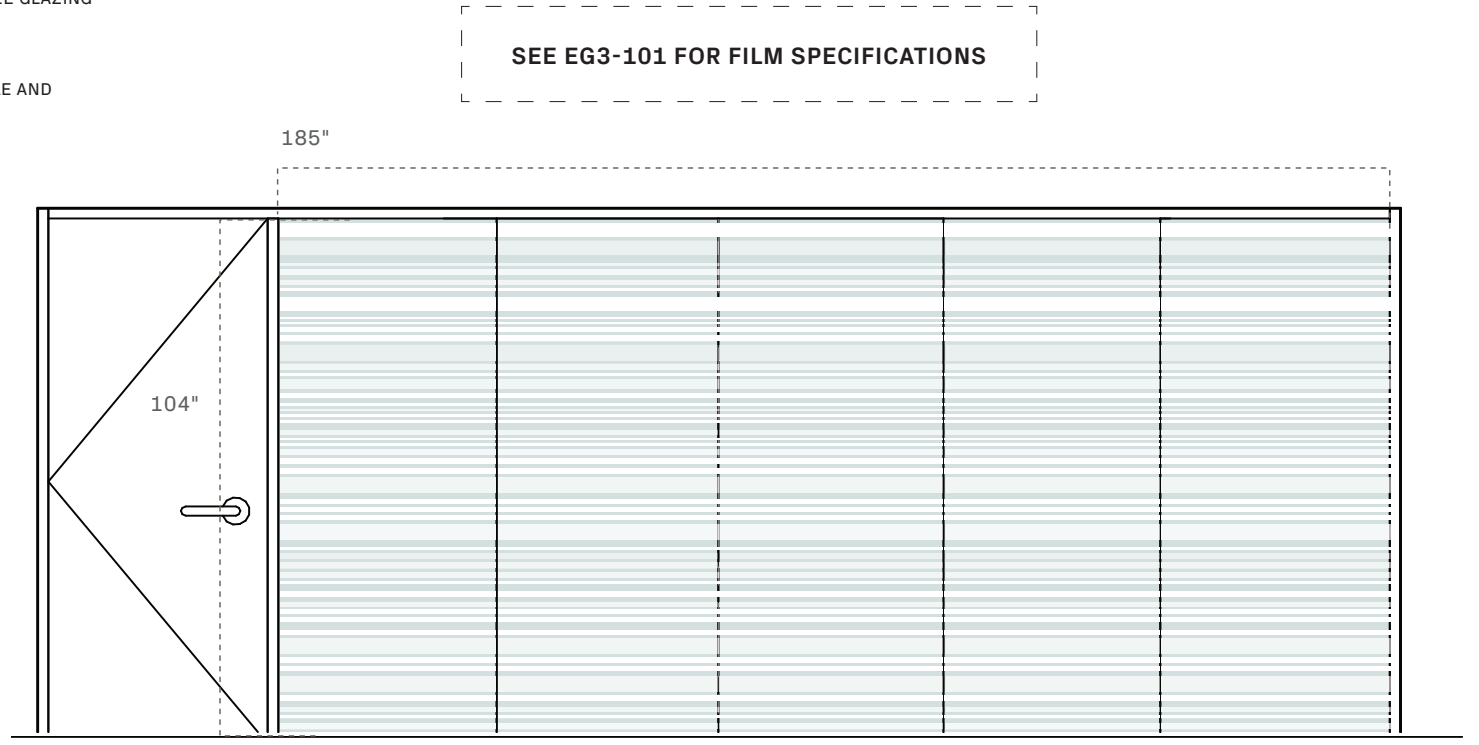

*Approx. Dimensions.
NOT TO SCALE

EG3

EG3


EG3-305
Film on Glass/Private

*NOTE: IT IS THE VENDORS RESPONSIBILITY TO VERIFY ALL MEASUREMENTS IN THE FIELD BEFORE PROCEEDING WITH LAYOUT AND PRODUCTION OF FINAL ART

* KLI TO SUPPLY FINAL CUSTOM PATTERN ART AT 100% SCALE TO HEIGHT OF GLAZING. IT WILL BE THE FABRICATORS RESPONSIBILITY TO SET THE WIDTHS FOR ALL GLAZING ACCORDING TO FIELD MEASUREMENTS.

* FINAL COLOR'S WILL BE SELECTED AFTER A FULL SIZE GLAZING PANEL 48"W X 104"H ON-SITE MOCK-UP REVIEW.

* SEE PROJECT MANUAL SECTION 101400 FOR SAMPLE AND MOCK-UP REQUIREMENTS.

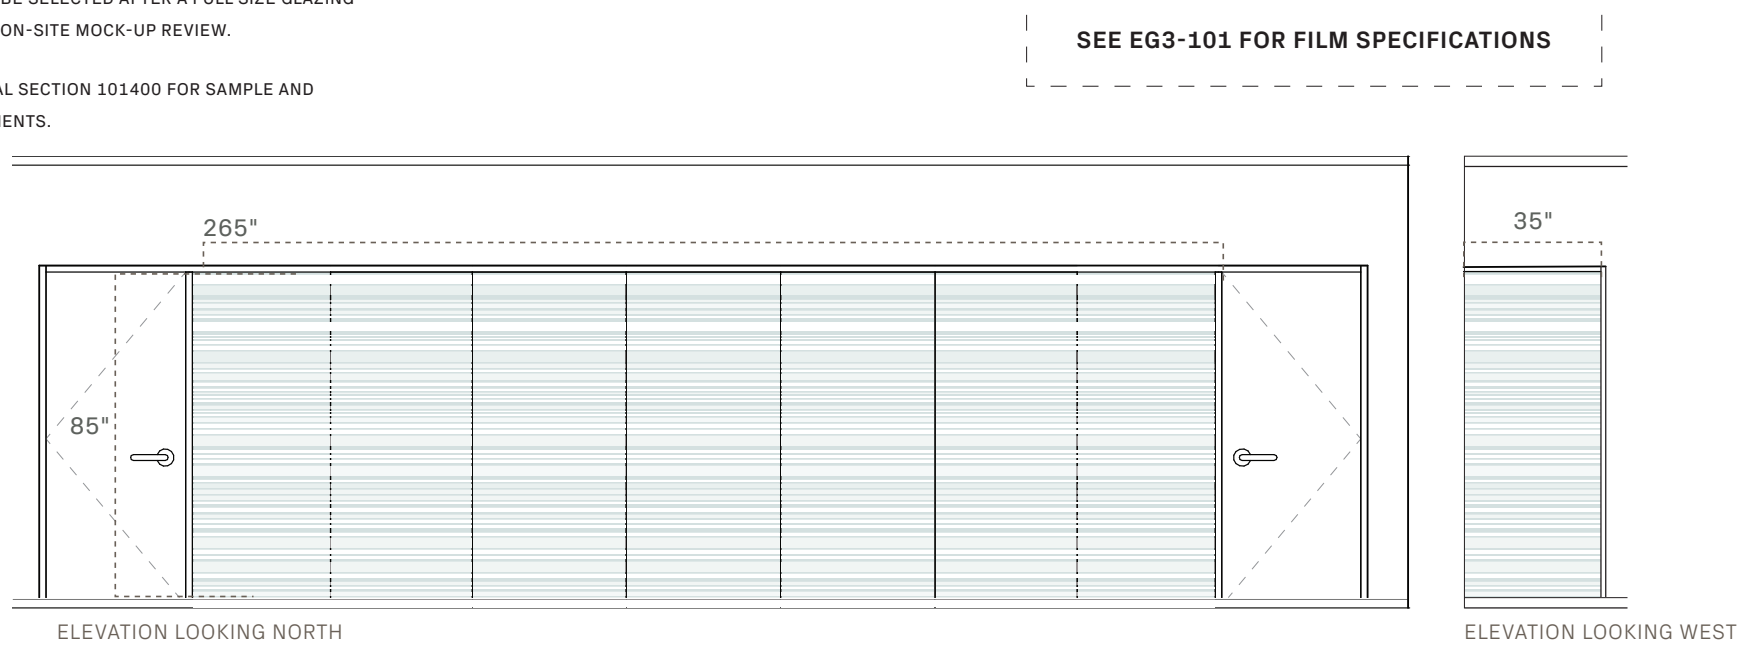

EG3

EG3


EG3-325
Film on Glass/Private

*NOTE: IT IS THE VENDORS RESPONSIBILITY TO VERIFY ALL MEASUREMENTS IN THE FIELD BEFORE PROCEEDING WITH LAYOUT AND PRODUCTION OF FINAL ART

* KLI TO SUPPLY FINAL CUSTOM PATTERN ART AT 100% SCALE TO HEIGHT OF GLAZING. IT WILL BE THE FABRICATORS RESPONSIBILITY TO SET THE WIDTHS FOR ALL GLAZING ACCORDING TO FIELD MEASUREMENTS.

* FINAL COLOR'S WILL BE SELECTED AFTER A FULL SIZE GLAZING PANEL 48"W X 104"H ON-SITE MOCK-UP REVIEW.

* SEE PROJECT MANUAL SECTION 101400 FOR SAMPLE AND MOCK-UP REQUIREMENTS.

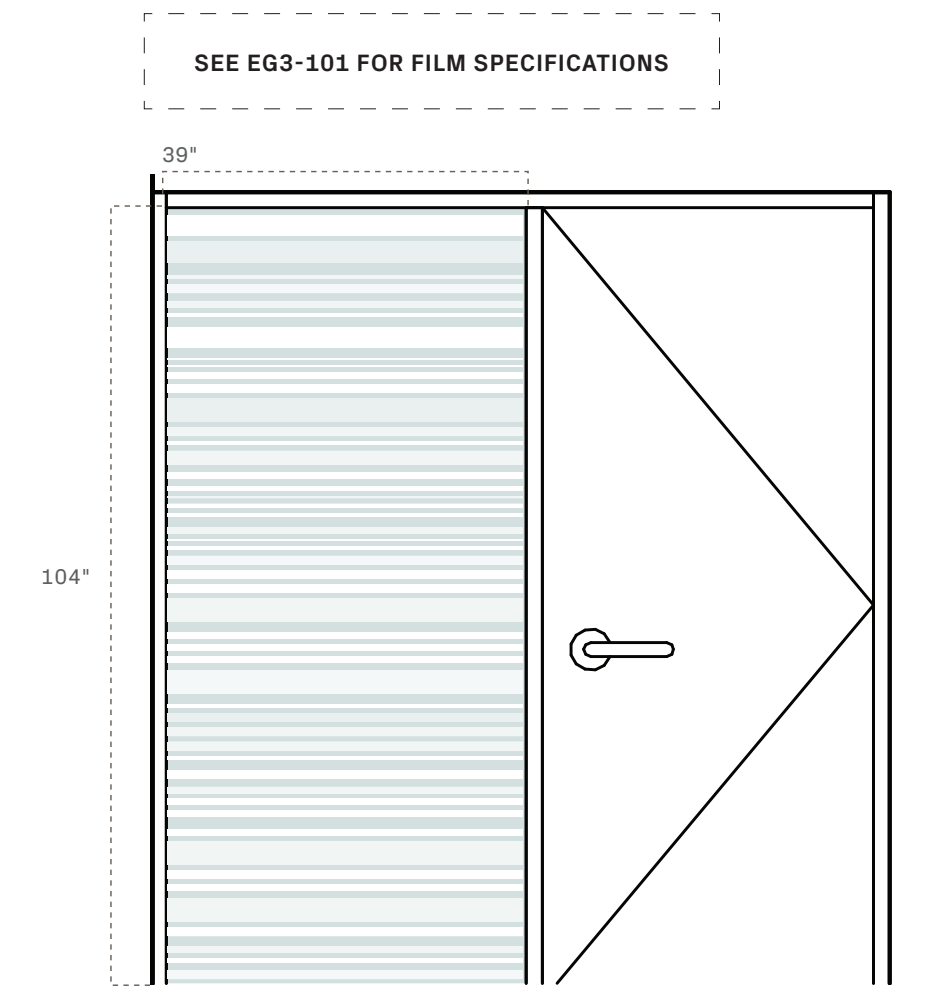

*Approx. Dimensions.
NOT TO SCALE

EG3

EG3


EG3-337
Film on Glass/Private

*NOTE: IT IS THE VENDORS RESPONSIBILITY TO VERIFY ALL MEASUREMENTS IN THE FIELD BEFORE PROCEEDING WITH LAYOUT AND PRODUCTION OF FINAL ART

* KLI TO SUPPLY FINAL CUSTOM PATTERN ART AT 100% SCALE TO HEIGHT OF GLAZING. IT WILL BE THE FABRICATORS RESPONSIBILITY TO SET THE WIDTHS FOR ALL GLAZING ACCORDING TO FIELD MEASUREMENTS.

* FINAL COLOR'S WILL BE SELECTED AFTER A FULL SIZE GLAZING PANEL 48"W X 104"H ON-SITE MOCK-UP REVIEW.

* SEE PROJECT MANUAL SECTION 101400 FOR SAMPLE AND MOCK-UP REQUIREMENTS.

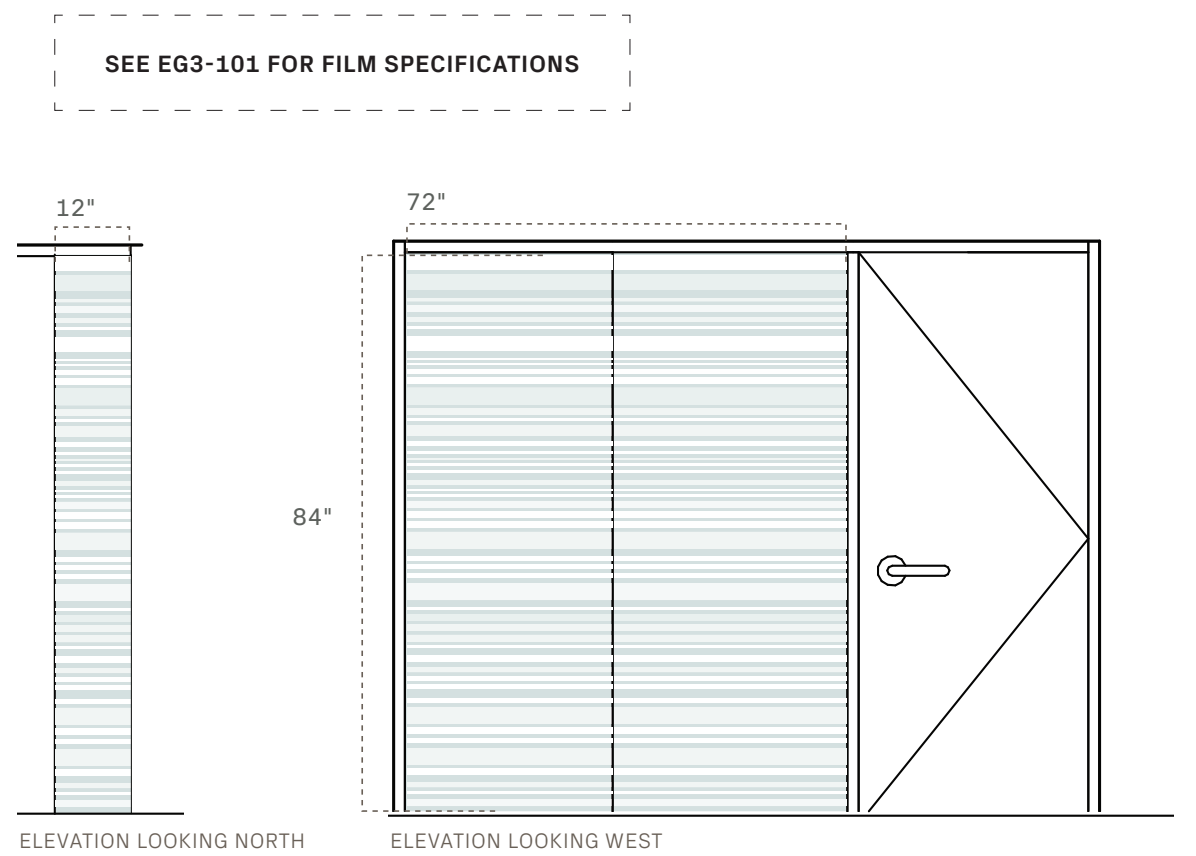

EG3

EG3


EG3-342
Film on Glass/Private

*NOTE: IT IS THE VENDORS RESPONSIBILITY TO VERIFY ALL MEASUREMENTS IN THE FIELD BEFORE PROCEEDING WITH LAYOUT AND PRODUCTION OF FINAL ART

* KLI TO SUPPLY FINAL CUSTOM PATTERN ART AT 100% SCALE TO HEIGHT OF GLAZING. IT WILL BE THE FABRICATORS RESPONSIBILITY TO SET THE WIDTHS FOR ALL GLAZING ACCORDING TO FIELD MEASUREMENTS.

* FINAL COLOR'S WILL BE SELECTED AFTER A FULL SIZE GLAZING PANEL 48"W X 104"H ON-SITE MOCK-UP REVIEW.

* SEE PROJECT MANUAL SECTION 101400 FOR SAMPLE AND MOCK-UP REQUIREMENTS.

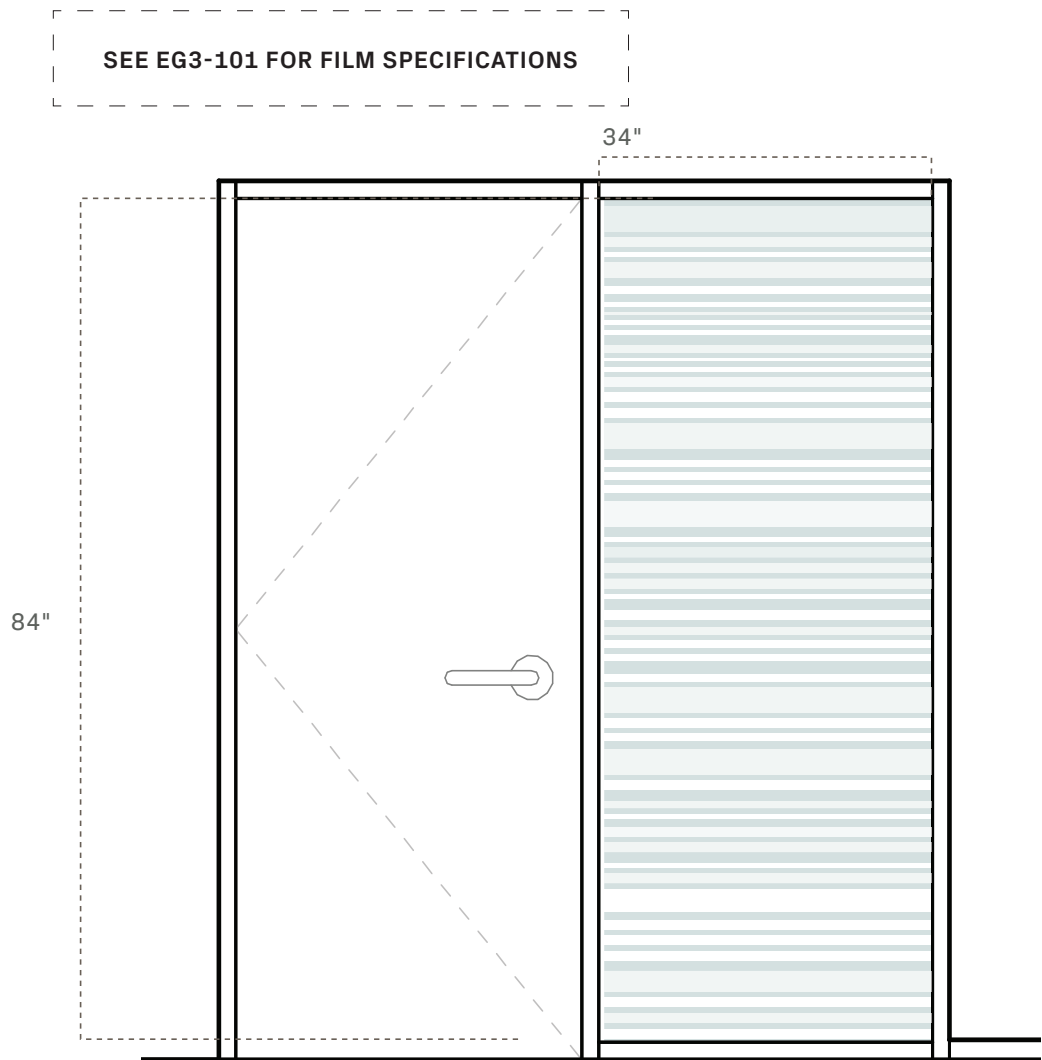

EG3

EG3


EG3-348
Film on Glass/Private

*NOTE: IT IS THE VENDORS RESPONSIBILITY TO VERIFY ALL MEASUREMENTS IN THE FIELD BEFORE PROCEEDING WITH LAYOUT AND PRODUCTION OF FINAL ART

* KLI TO SUPPLY FINAL CUSTOM PATTERN ART AT 100% SCALE TO HEIGHT OF GLAZING. IT WILL BE THE FABRICATORS RESPONSIBILITY TO SET THE WIDTHS FOR ALL GLAZING ACCORDING TO FIELD MEASUREMENTS.

* FINAL COLOR'S WILL BE SELECTED AFTER A FULL SIZE GLAZING PANEL 48"W X 104"H ON-SITE MOCK-UP REVIEW.

* SEE PROJECT MANUAL SECTION 101400 FOR SAMPLE AND MOCK-UP REQUIREMENTS.

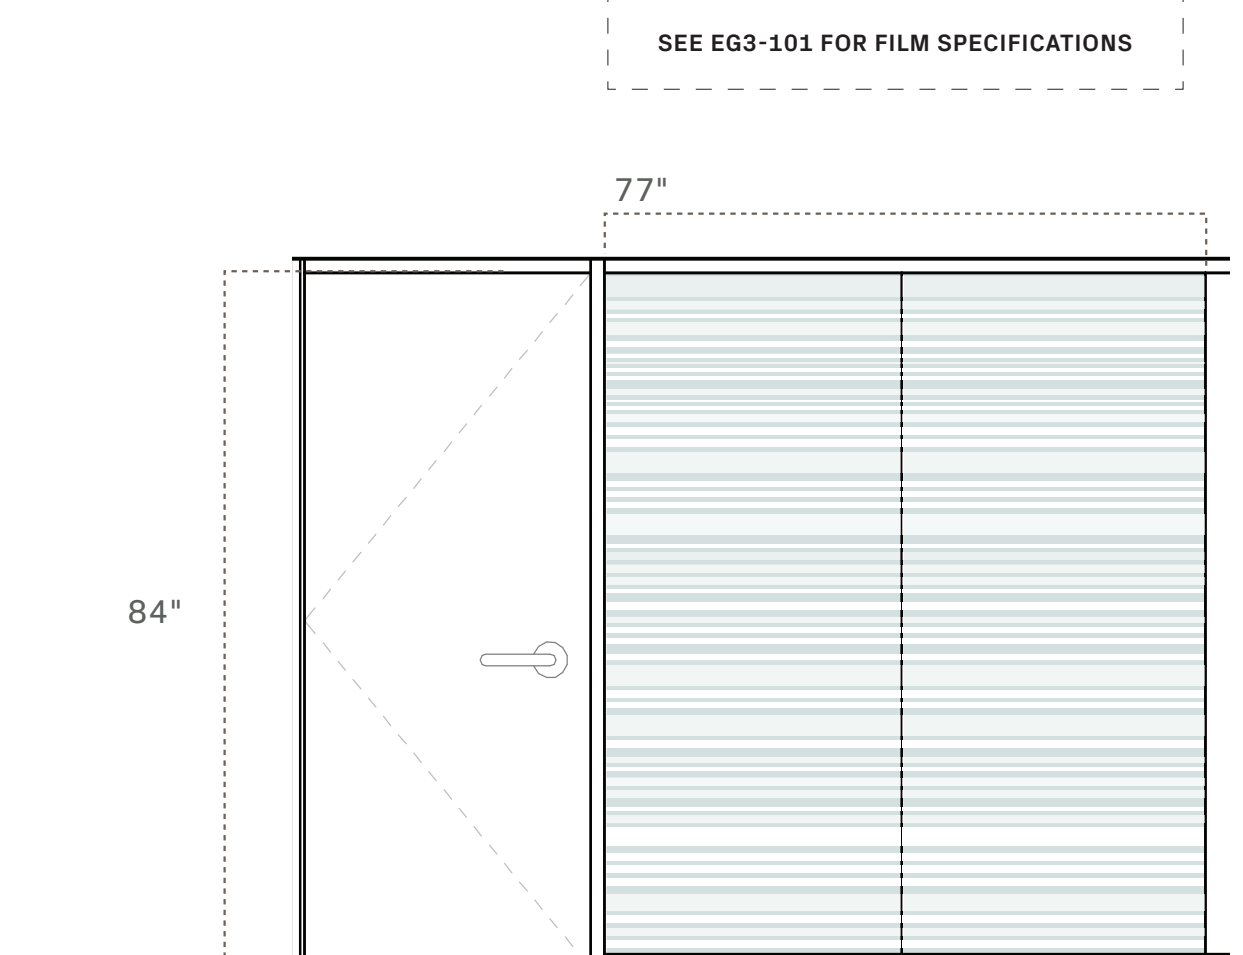

EG3



Webster University
Interdisciplinary Science
Building

CANNONDESIGN

1100 Clark Avenue
St. Louis, Missouri 63102
T: 314.241.6250
F: 314.241.2570

William Tao & Associates, Inc.
MEP/FP Engineer
7955 Manchester Road, Suite 125
St. Louis, MO 63143
314-884-7600

David Mason & Associates, Inc.
Structural & Civil Engineer
800 South Vandeventer Avenue
St. Louis, MO 63110
314.534.1053

Faith Group
Technology
3101 S. Hanley Rd, Suite 100
St. Louis, MO 63143
314.591.2223

Kuhnmann Leavitt, Inc.
Environmental Graphics & Signage
7400 Pershing Ave
St. Louis, MO 63130
314.725.6616

KWA Architects
Architecture
9721 Litzinger Road
St. Louis, MO 63124
314.962.2560

Spellman Brady & Company
Interior Designer
8251 Maryland Avenue, Suite 300
St. Louis, MO 63105
314.862.0070

SWT Design
Landscape Architect
7722 Big Bend Blvd
St. Louis, MO 63119
314.644.5700

Webb Engineering Services, Inc.
Plumbing & Fire Protection
1400 S. 3rd Street, Suite 201
St. Louis, MO 63104
314.588.0600

CONFORMED SET

01 JUL 2016

ISSUED FOR CONSTRUCTION (BP3) 15 MAR 2016

No.	Description	Date
-----	-------------	------

Drawing Title:

ENVIRONMENTAL GRAPHICS

Project No.: 04561.01

Checked by:

EG104