



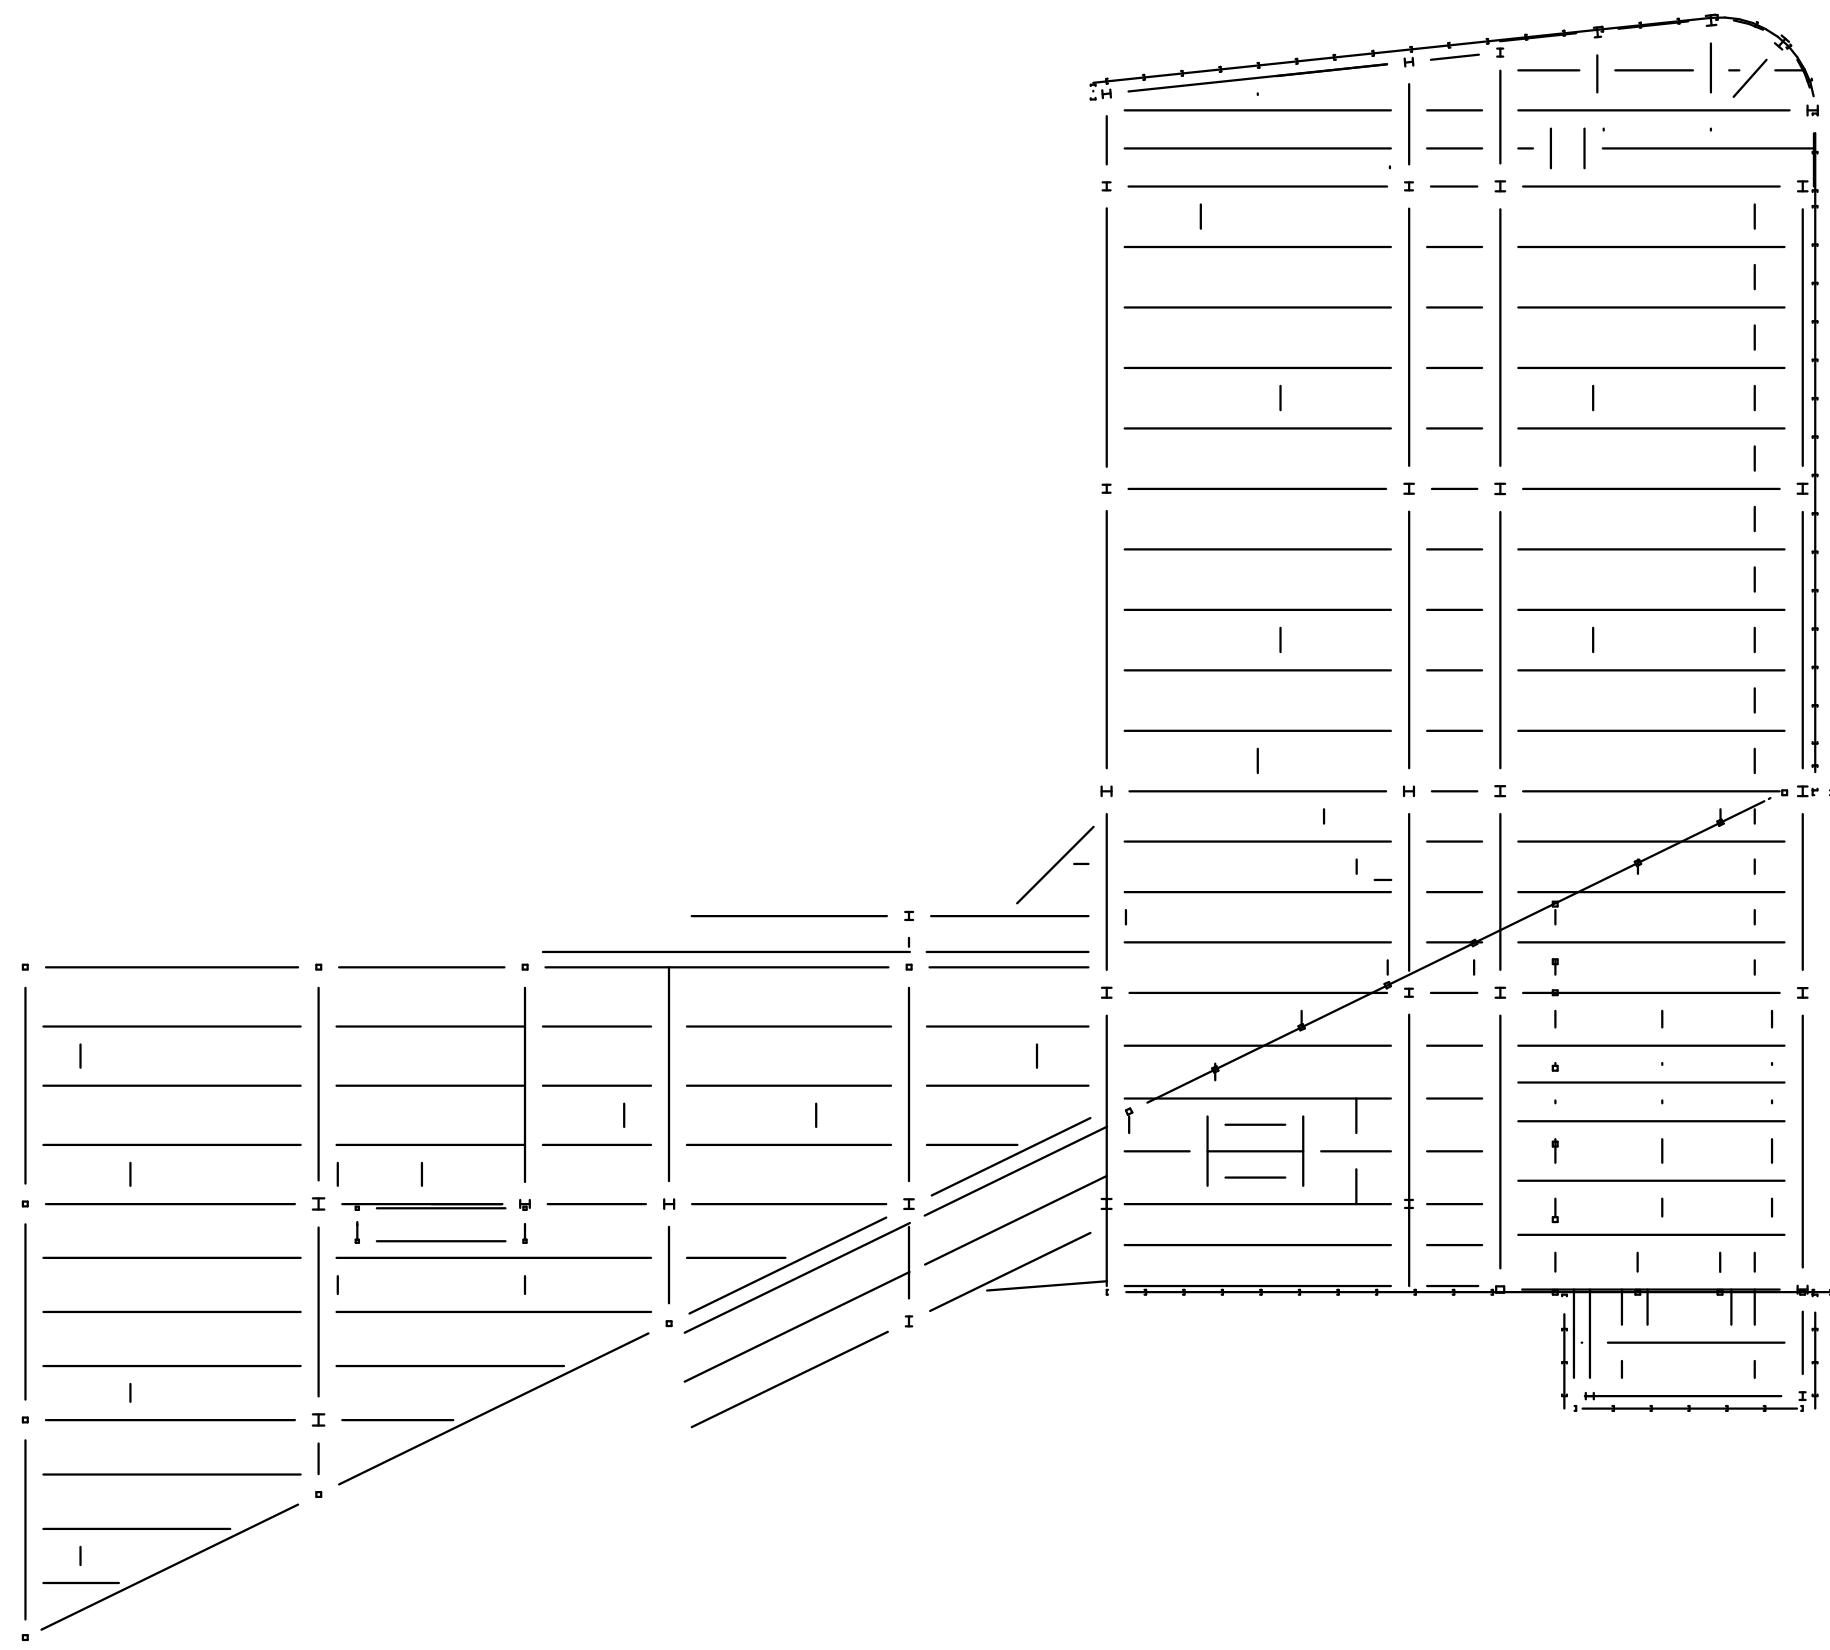

ROOF FRAMING AND COLUMNS
SUPPORTING ROOF: 0 HOUR

6 ROOF LEVEL FIRE PROOFING
1" = 20'-0"

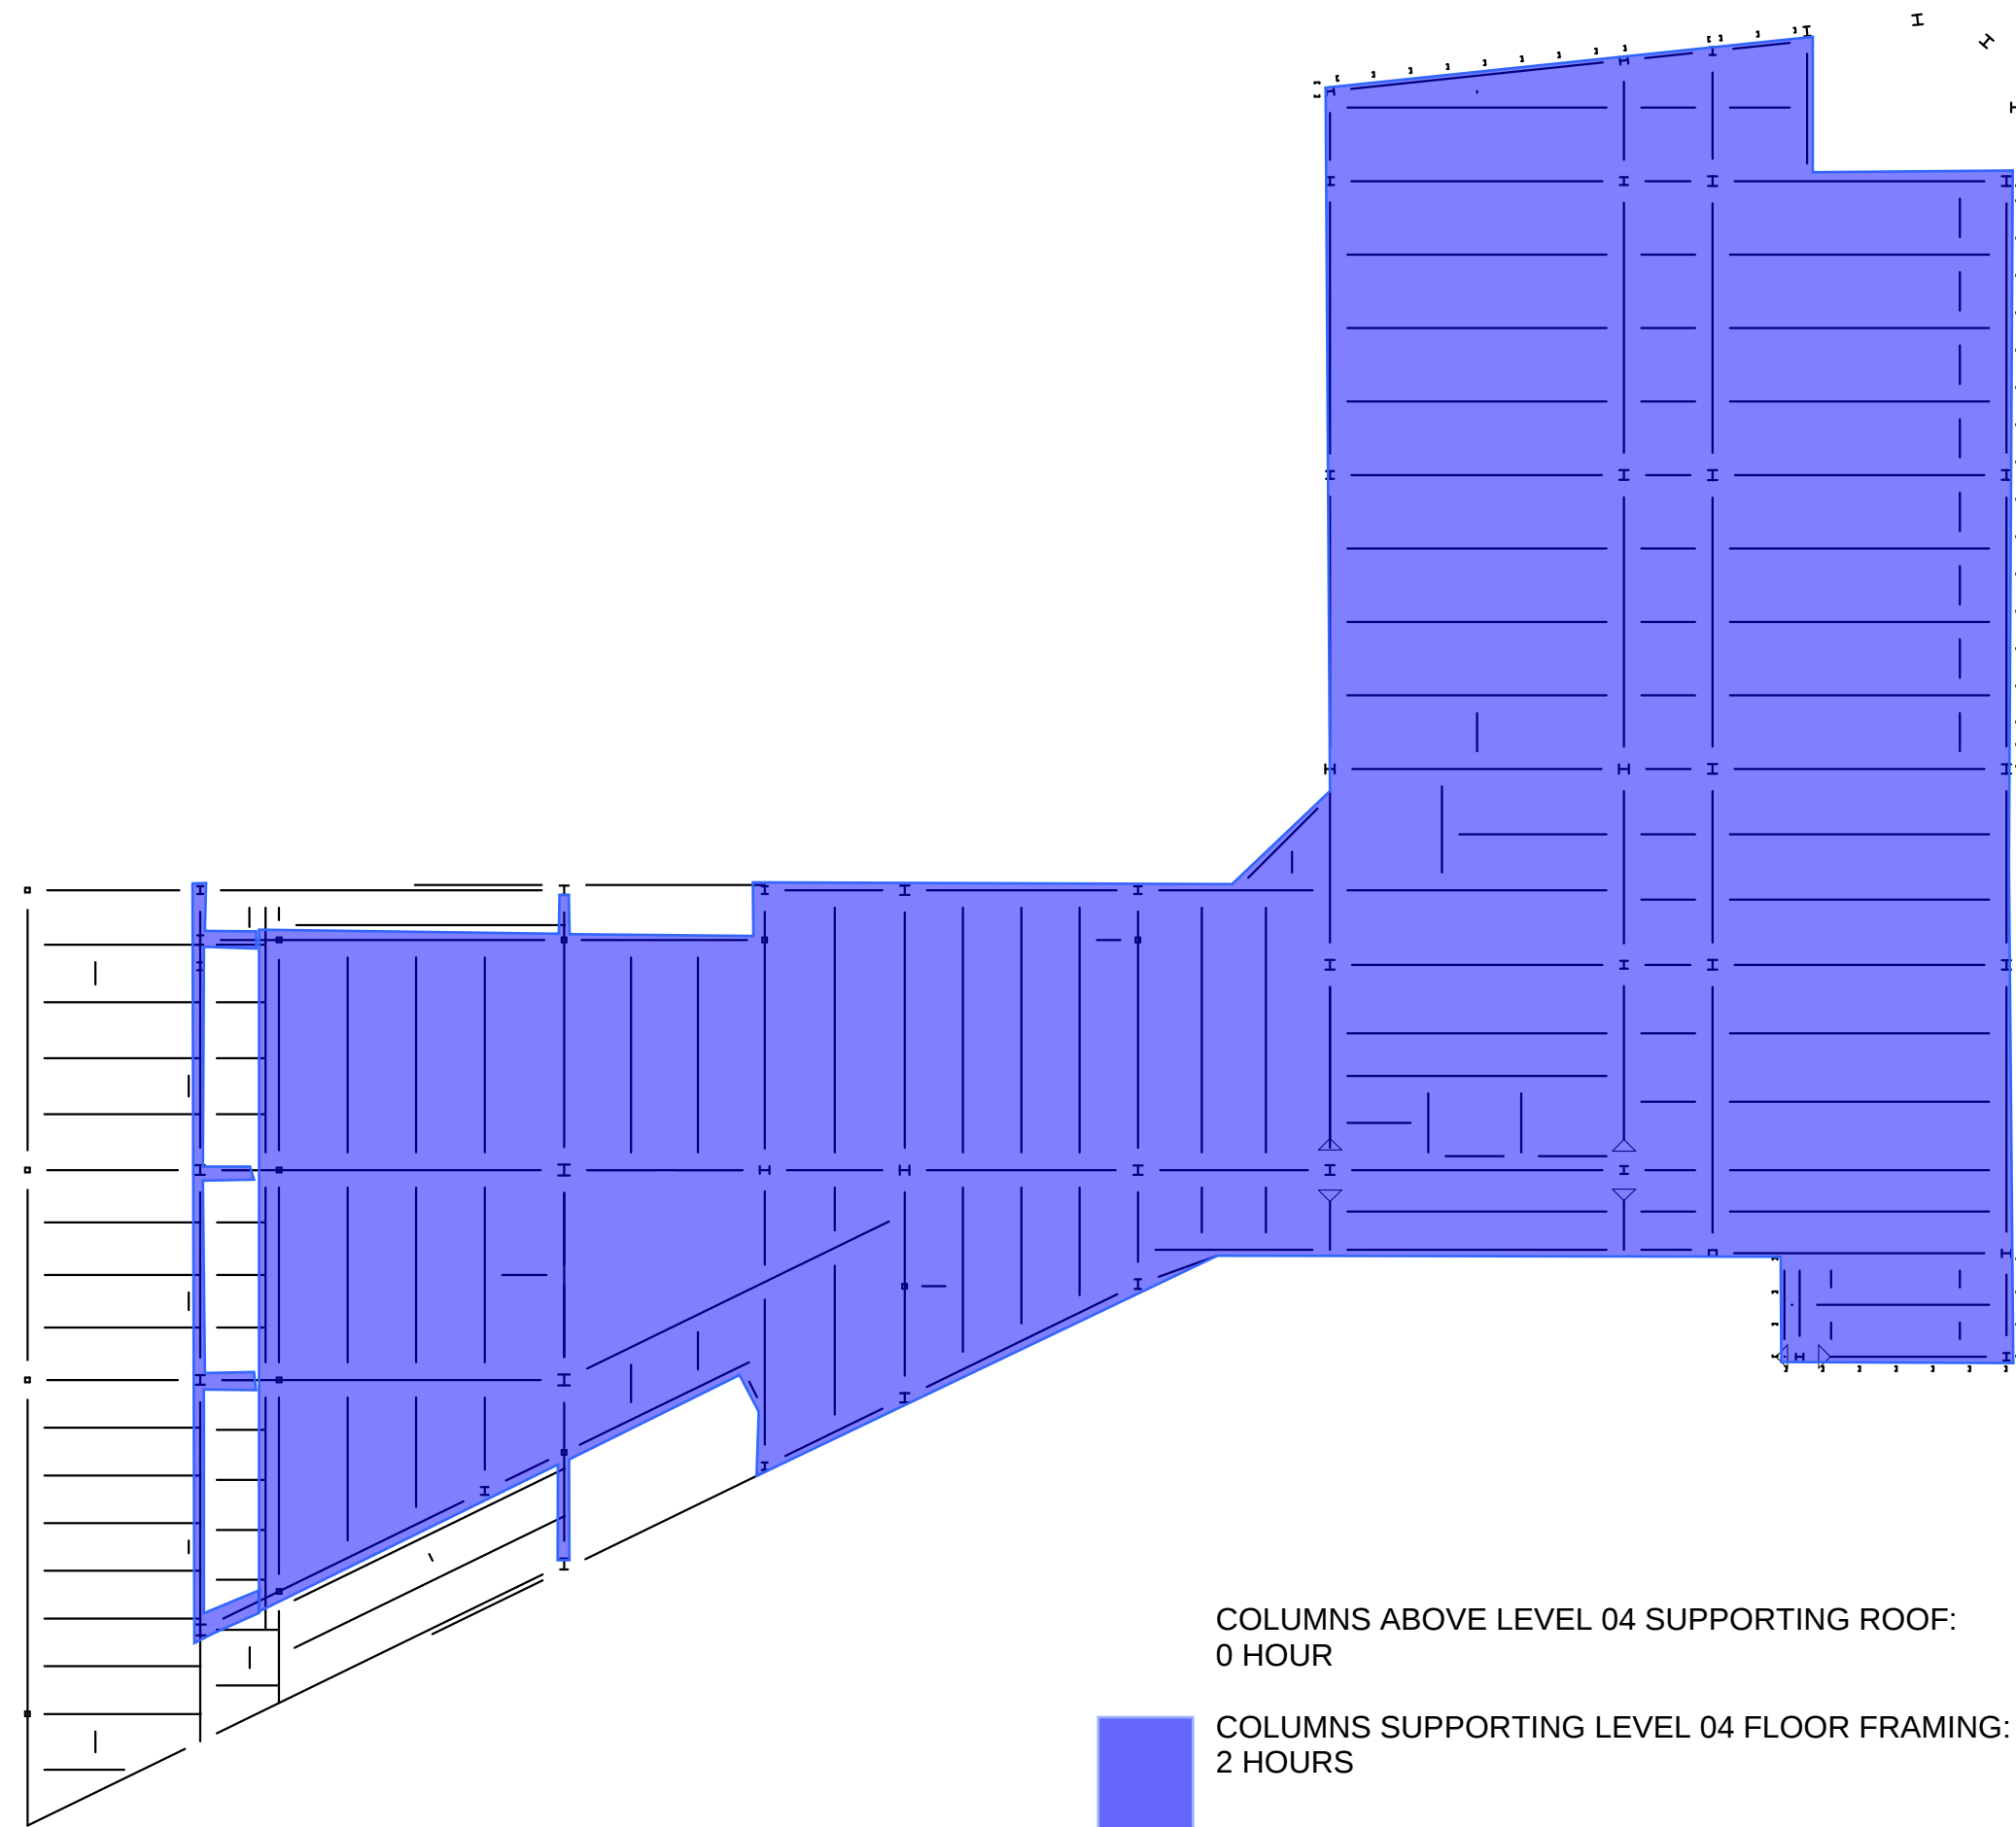

COLUMNS ABOVE LEVEL 04 SUPPORTING ROOF:
0 HOUR


COLUMNS SUPPORTING LEVEL 04 FLOOR FRAMING:
2 HOURS

FLOOR FRAMING SUPPORTING 2 HOUR ENCLOSURES:
2 HOUR

FLOOR FRAMING SUPPORTING 2 HOUR RATED FLOOR FOR
CONTROL AREA AND CONTROL AREA SEPARATION:
2 HOUR

FLOORS: CONCRETE THICKNESS PROVIDES 2 HOUR
RATING (2 HOUR REQUIRED)

5 LEVEL 04 FIRE PROOFING
1" = 20'-0"

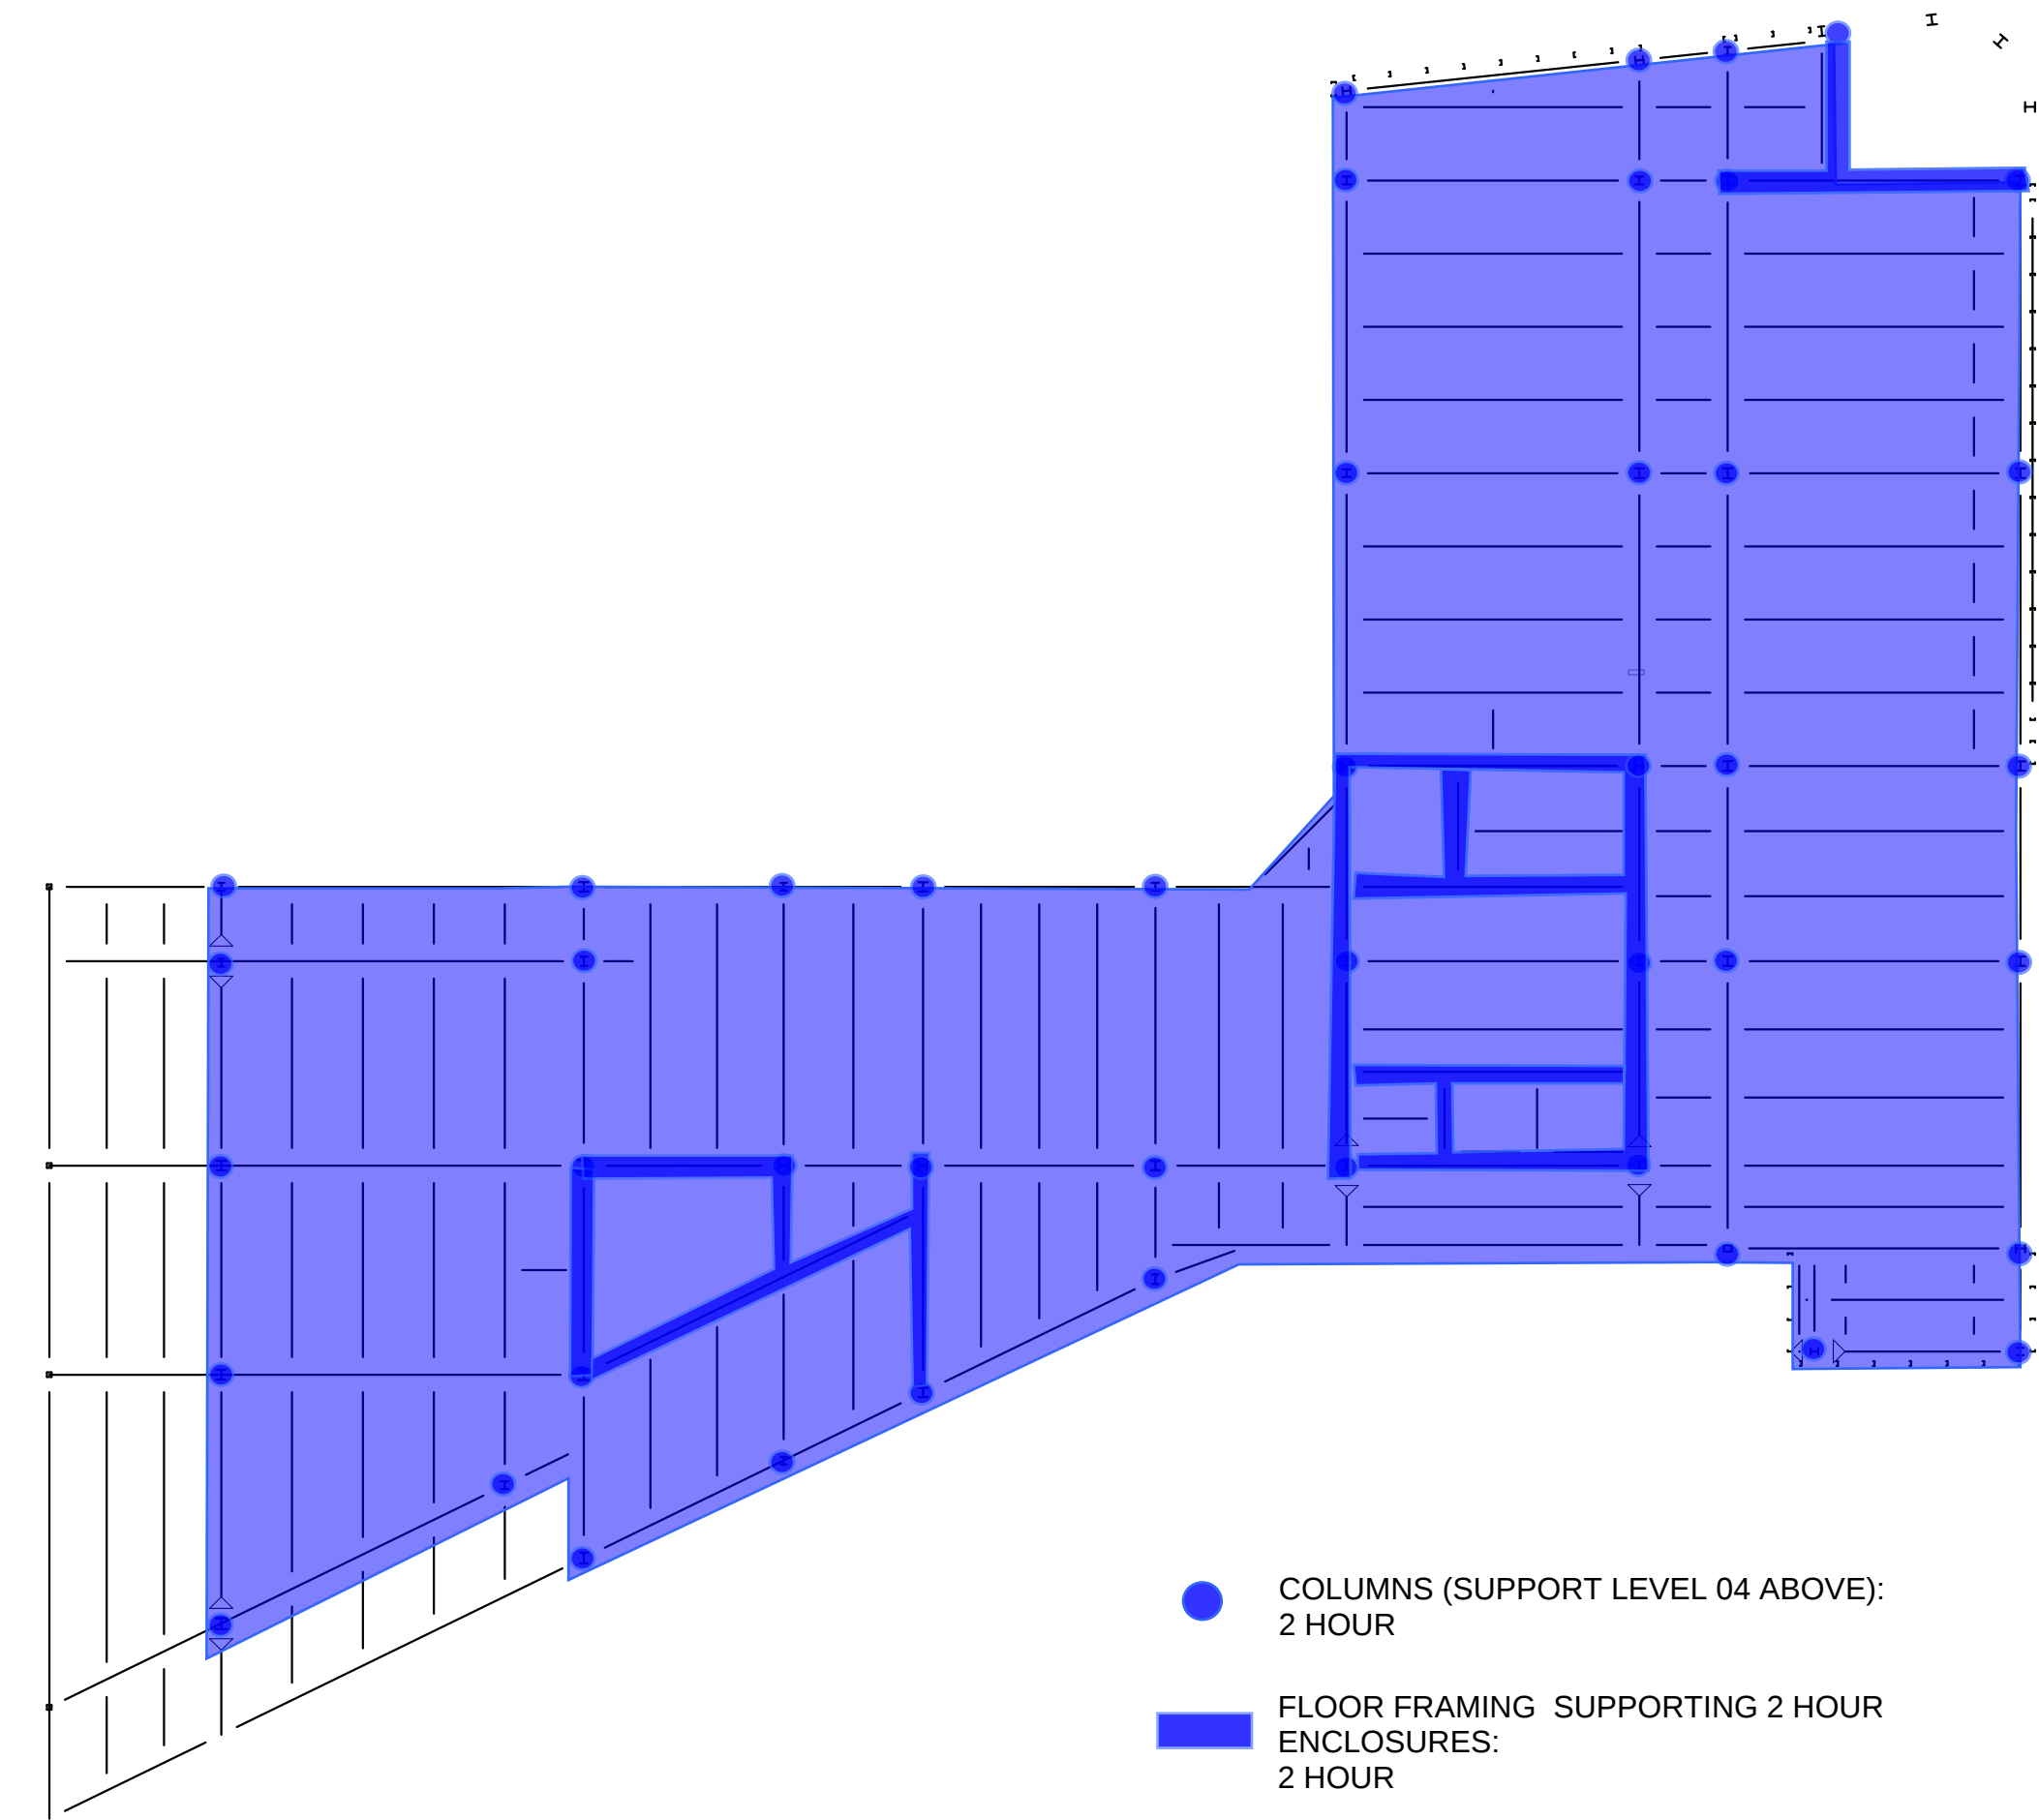

COLUMNS (SUPPORT LEVEL 04 ABOVE):
2 HOUR


FLOOR FRAMING SUPPORTING 2 HOUR
ENCLOSURES:
2 HOUR

FLOOR FRAMING SUPPORTING 2 HOUR RATED
FLOOR FOR CONTROL AREA:
2 HOUR

FLOOR FRAMING SUPPORTING FLOOR ABOVE
EXTERIOR:
0 HOUR

FLOORS: CONCRETE THICKNESS PROVIDES 2
HOUR RATING (2 HOUR REQUIRED)

4 LEVEL 03 FIRE PROOFING
1" = 20'-0"

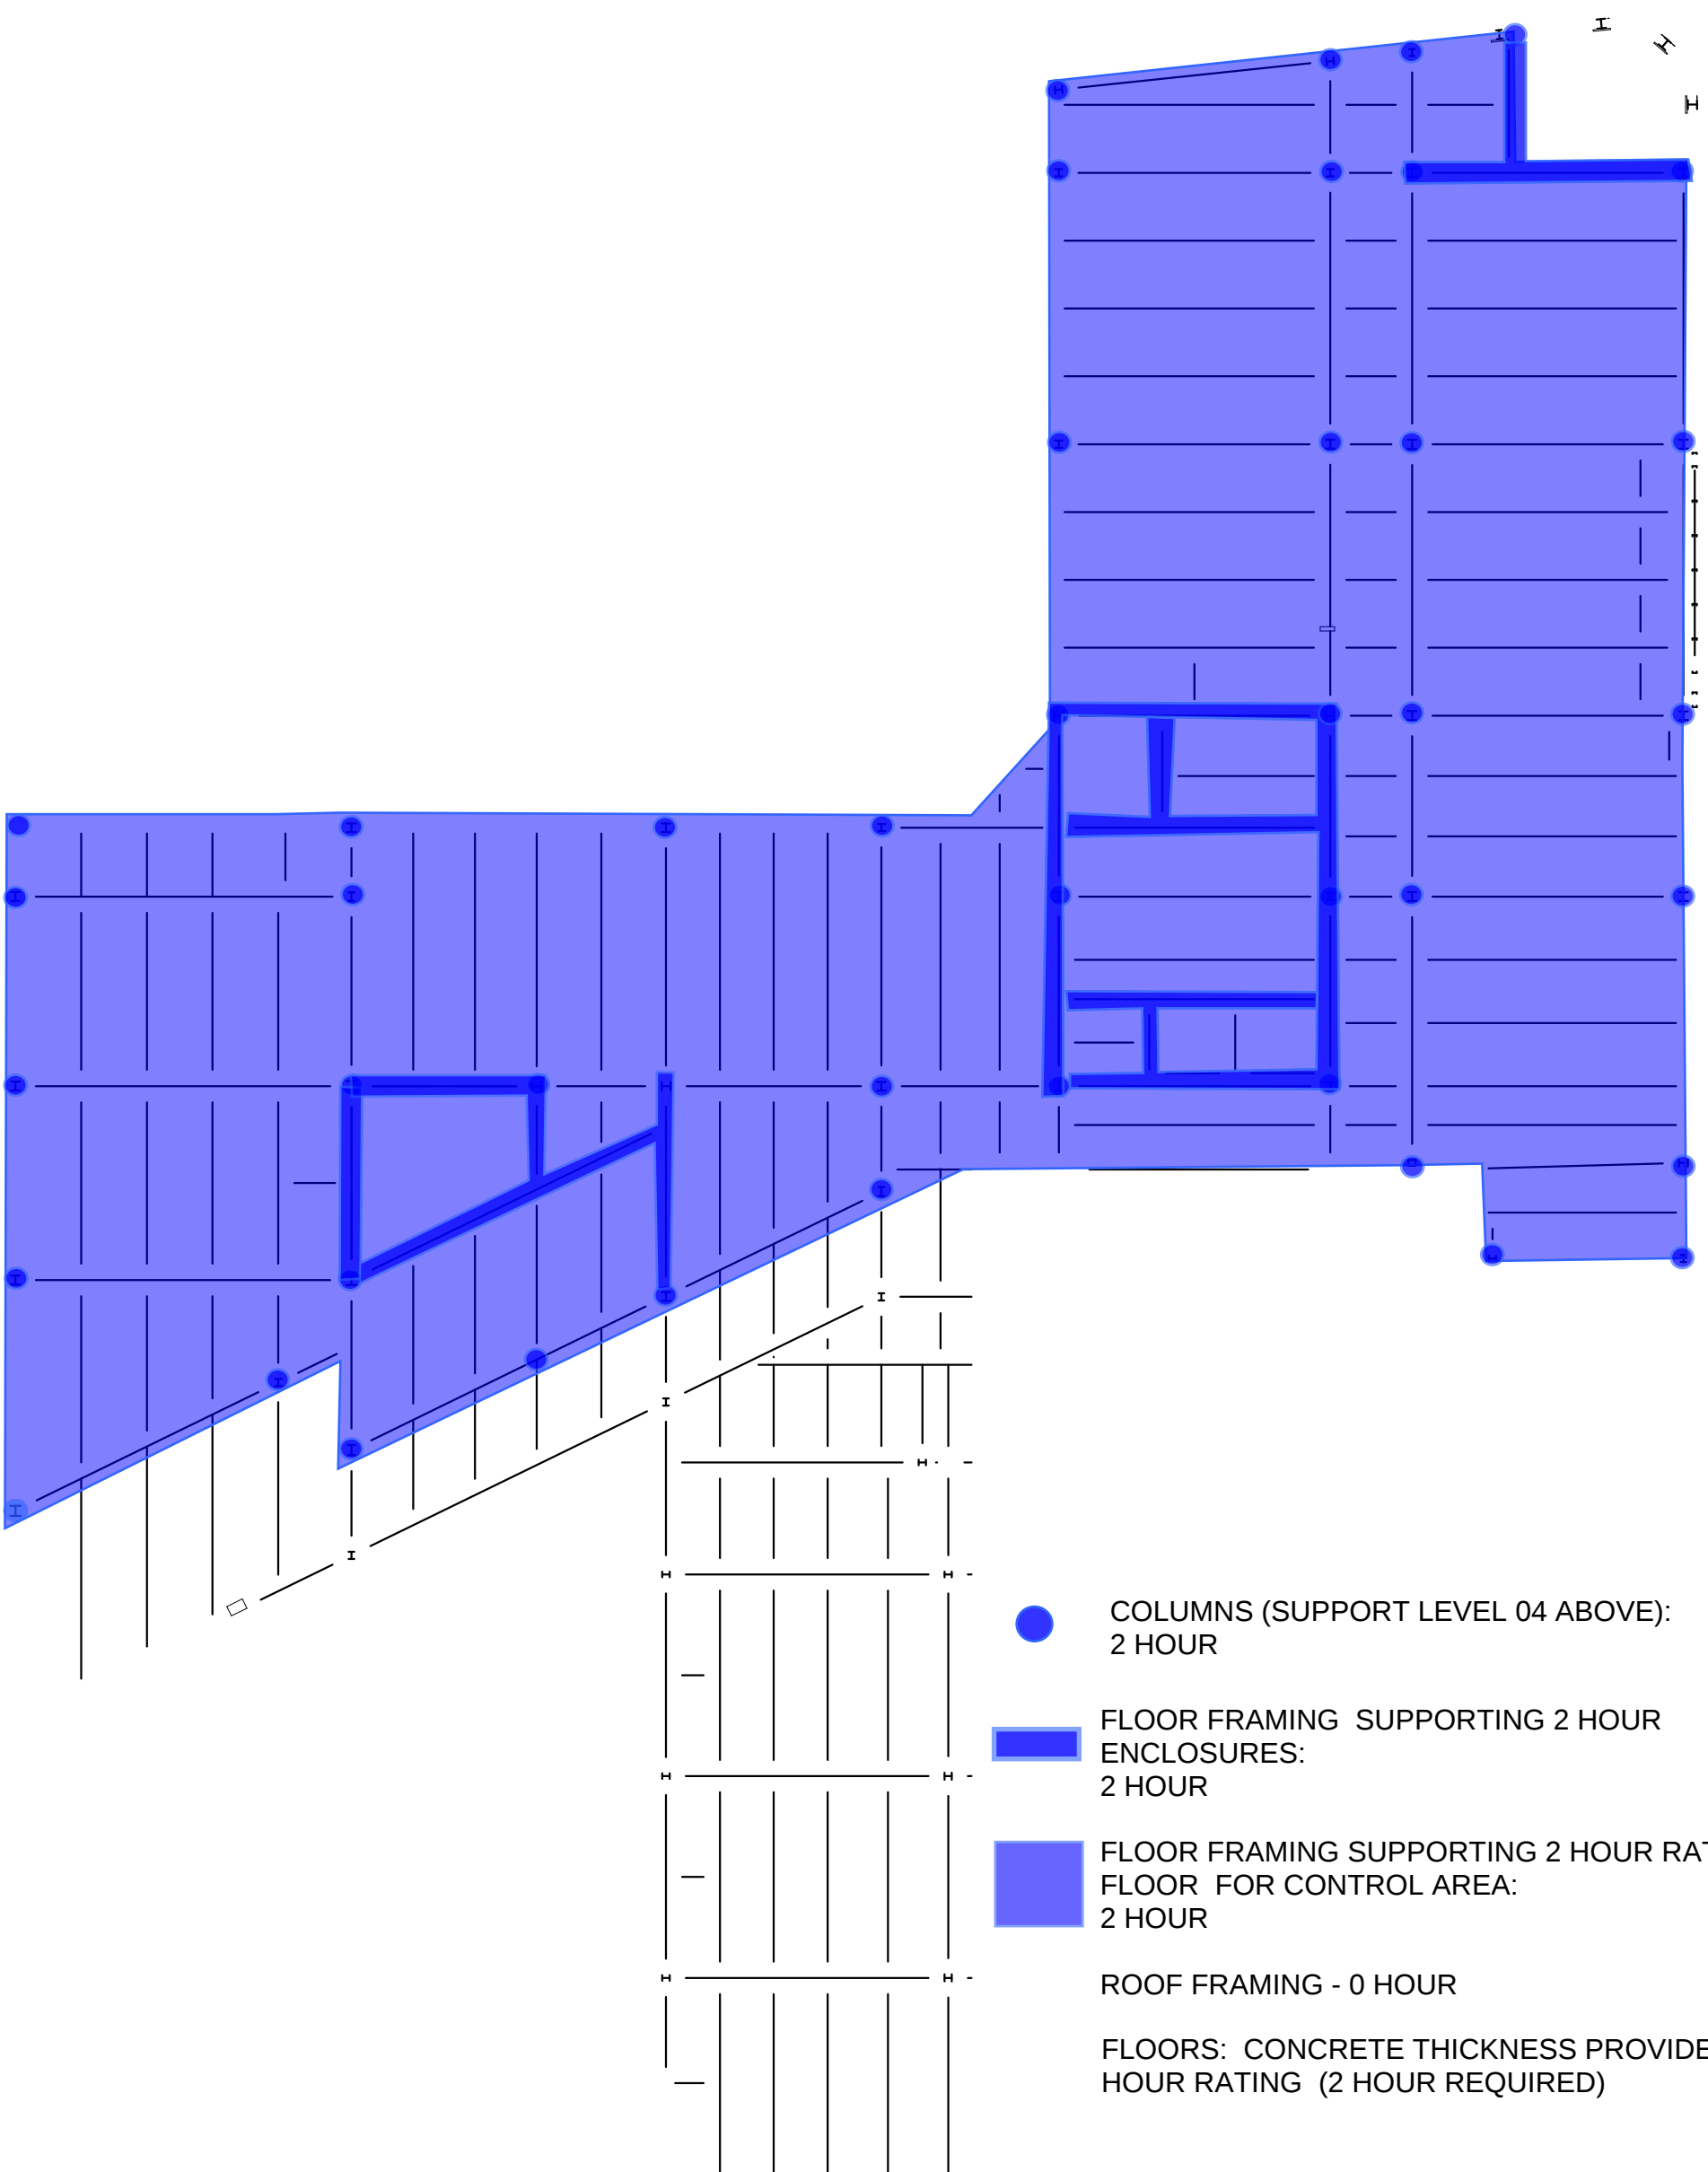

COLUMNS (SUPPORT LEVEL 04 ABOVE):
2 HOUR

FLOOR FRAMING SUPPORTING 2 HOUR
ENCLOSURES:
2 HOUR

FLOOR FRAMING SUPPORTING 2 HOUR RATED
FLOOR FOR CONTROL AREA:
2 HOUR

ROOF FRAMING - 0 HOUR

FLOORS: CONCRETE THICKNESS PROVIDES 2
HOUR RATING (2 HOUR REQUIRED)

3 LEVEL 02 FIRE PROOFING
1" = 20'-0"



COLUMNS (SUPPORT LEVEL 04 ABOVE):
2 HOUR

FLOOR FRAMING SUPPORTING 2 HOUR
RATED ENCLOSURES:
2 HOUR


FLOOR FRAMING SUPPORTING 2 HOUR RATED
FLOOR FOR CONTROL AREA:
2 HOUR

FLOOR FRAMING SUPPORTING 1 HOUR RATED
ENCLOSURES: 1 HOUR

FLOORS: CONCRETE THICKNESS PROVIDES 2
HOUR RATING (2 HOUR REQUIRED)

CONCRETE WALLS AND COLUMNS PROVIDE 2
HOUR RATING

2 LEVEL 01 FIRE PROOFING
1" = 20'-0"

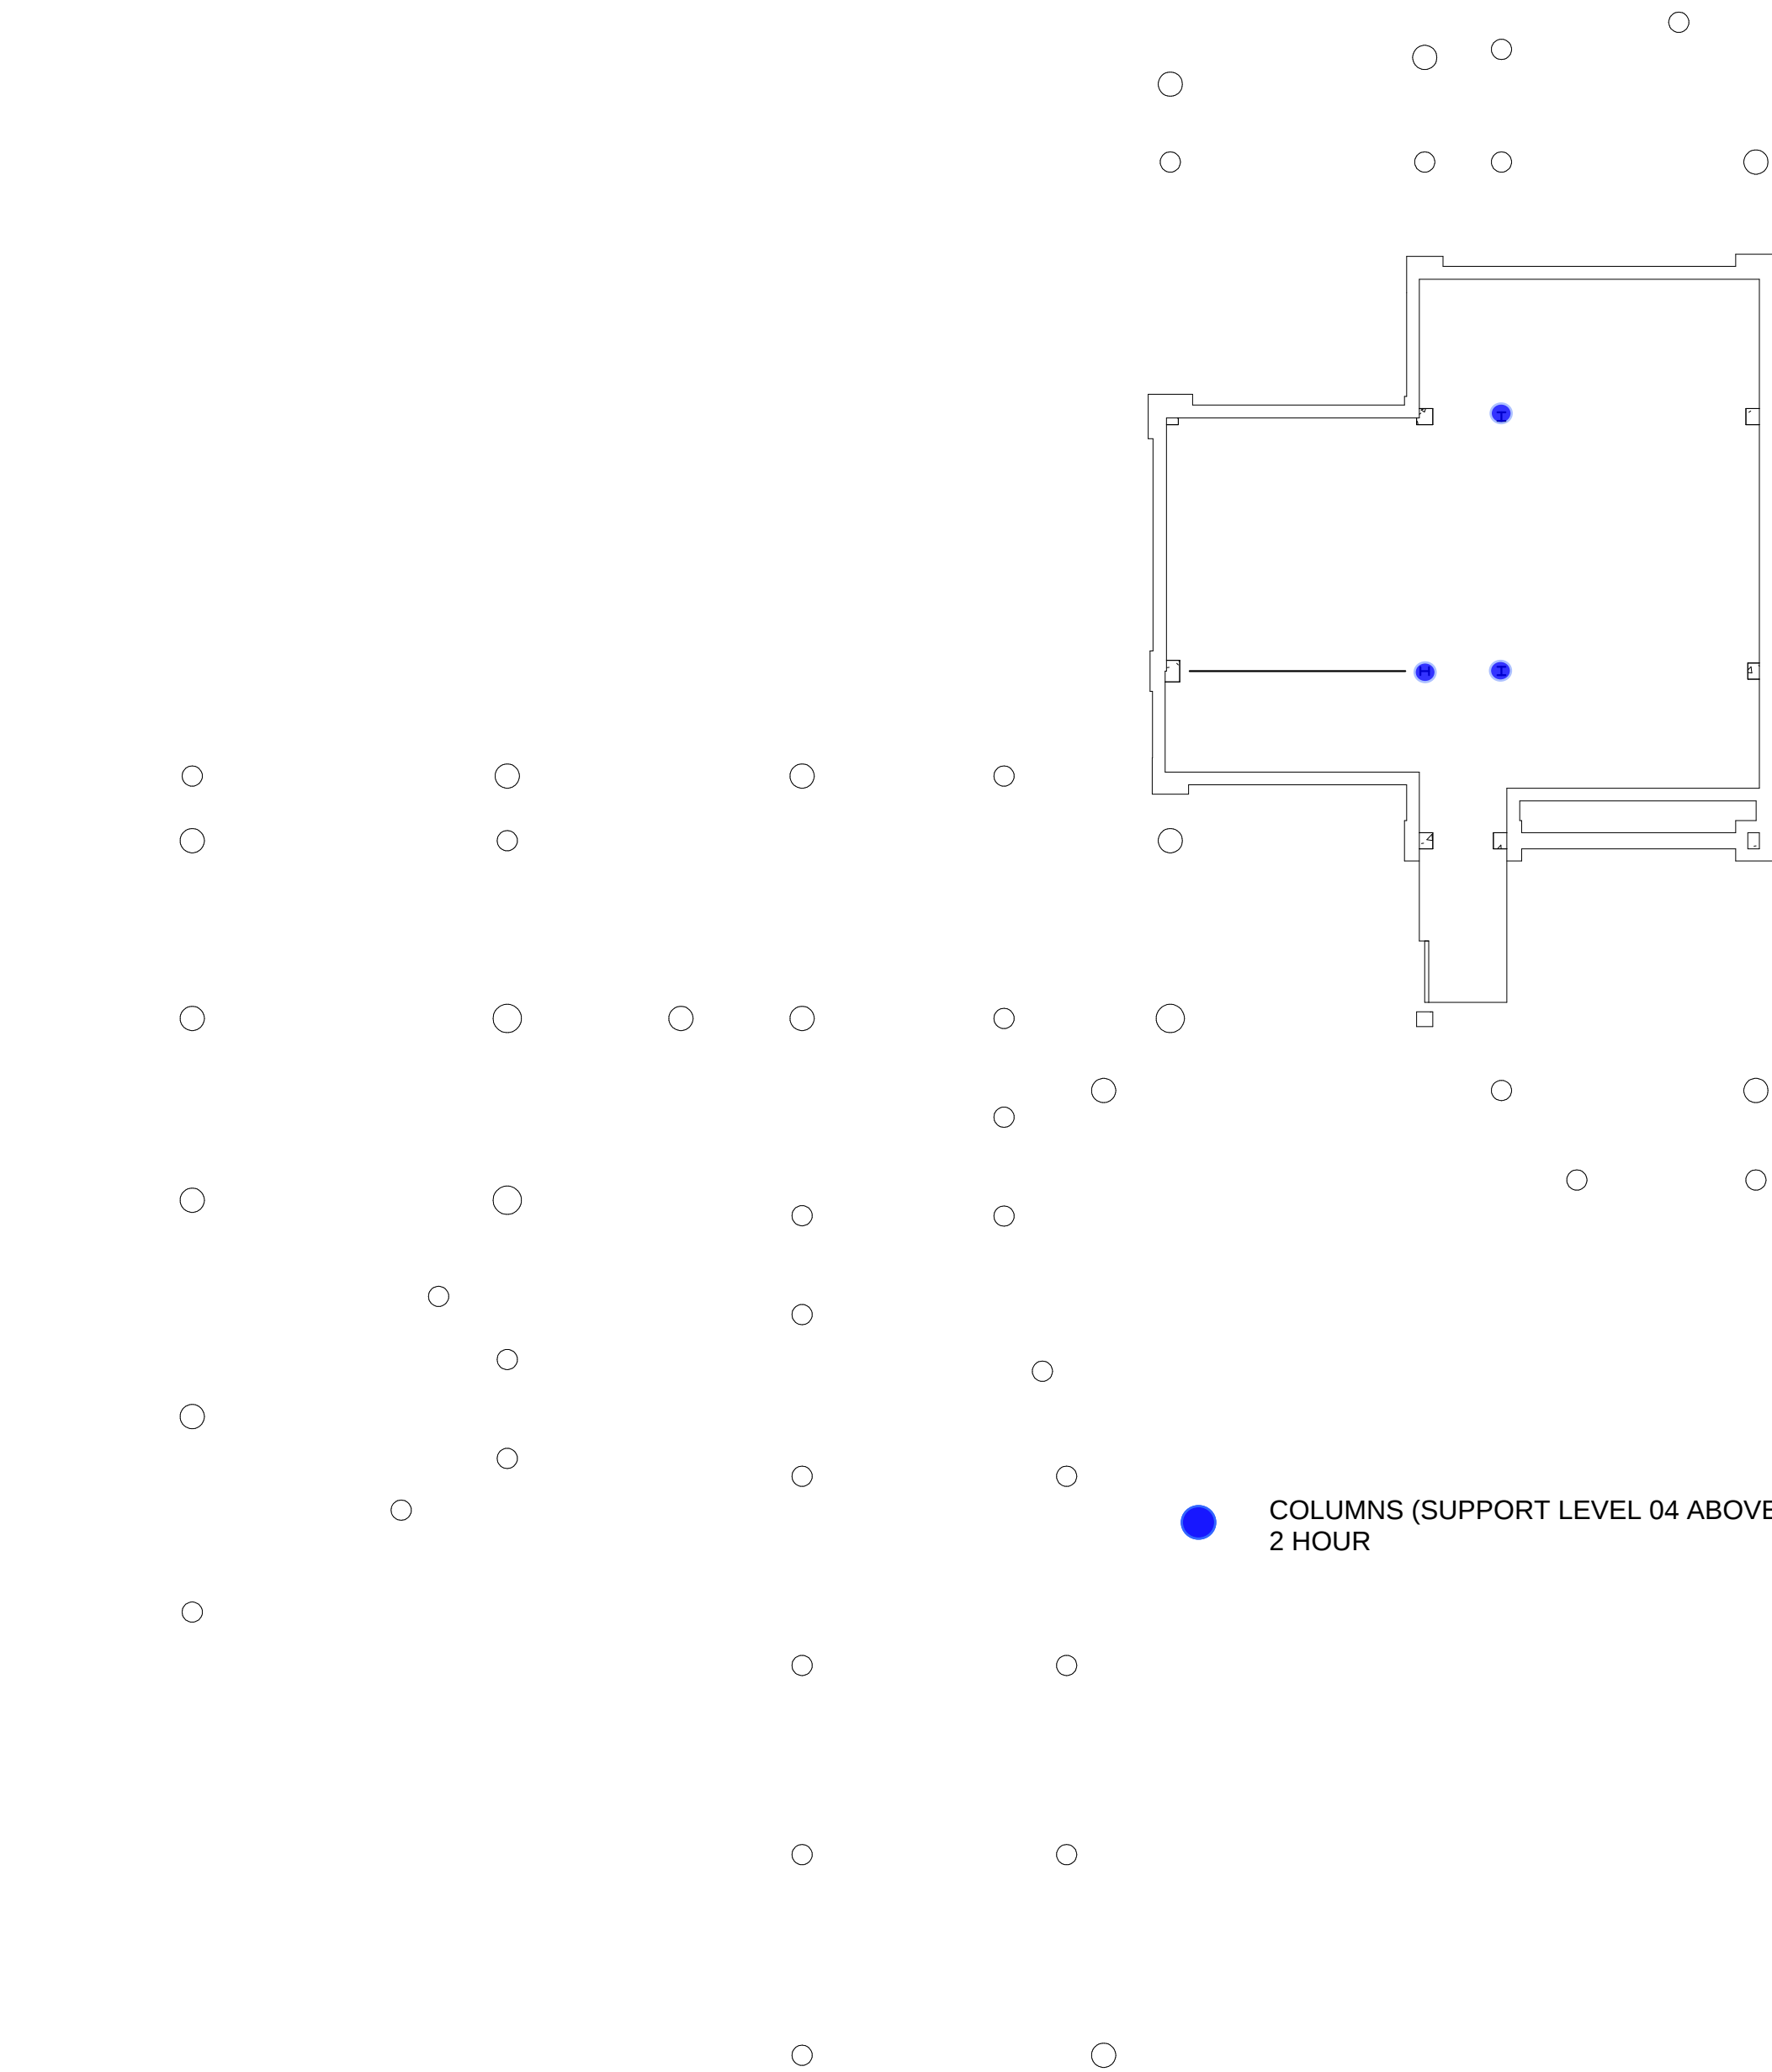


COLUMNS (SUPPORT LEVEL 04 ABOVE):
2 HOUR

1 LEVEL 00 FIRE PROOFING
1" = 20'-0"

CONFORMED SET 01 JUL 2016

1 ADDENDUM 1-6 01 MAR 2016
ISSUED FOR CONSTRUCTION (BP1) 15 JAN 2016
No. Description Date

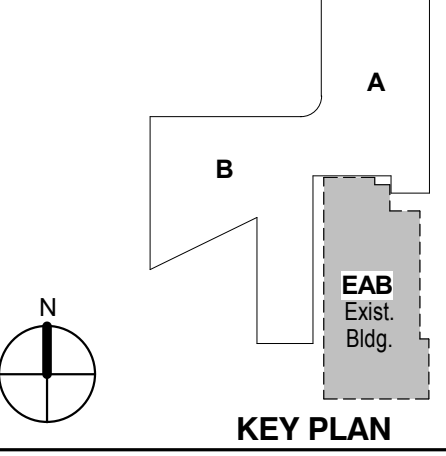

KEY PLAN

Drawing Title:

FIRE PROOFING DIAGRAM

Project No.: 04561.01 Checked by:

G0301