




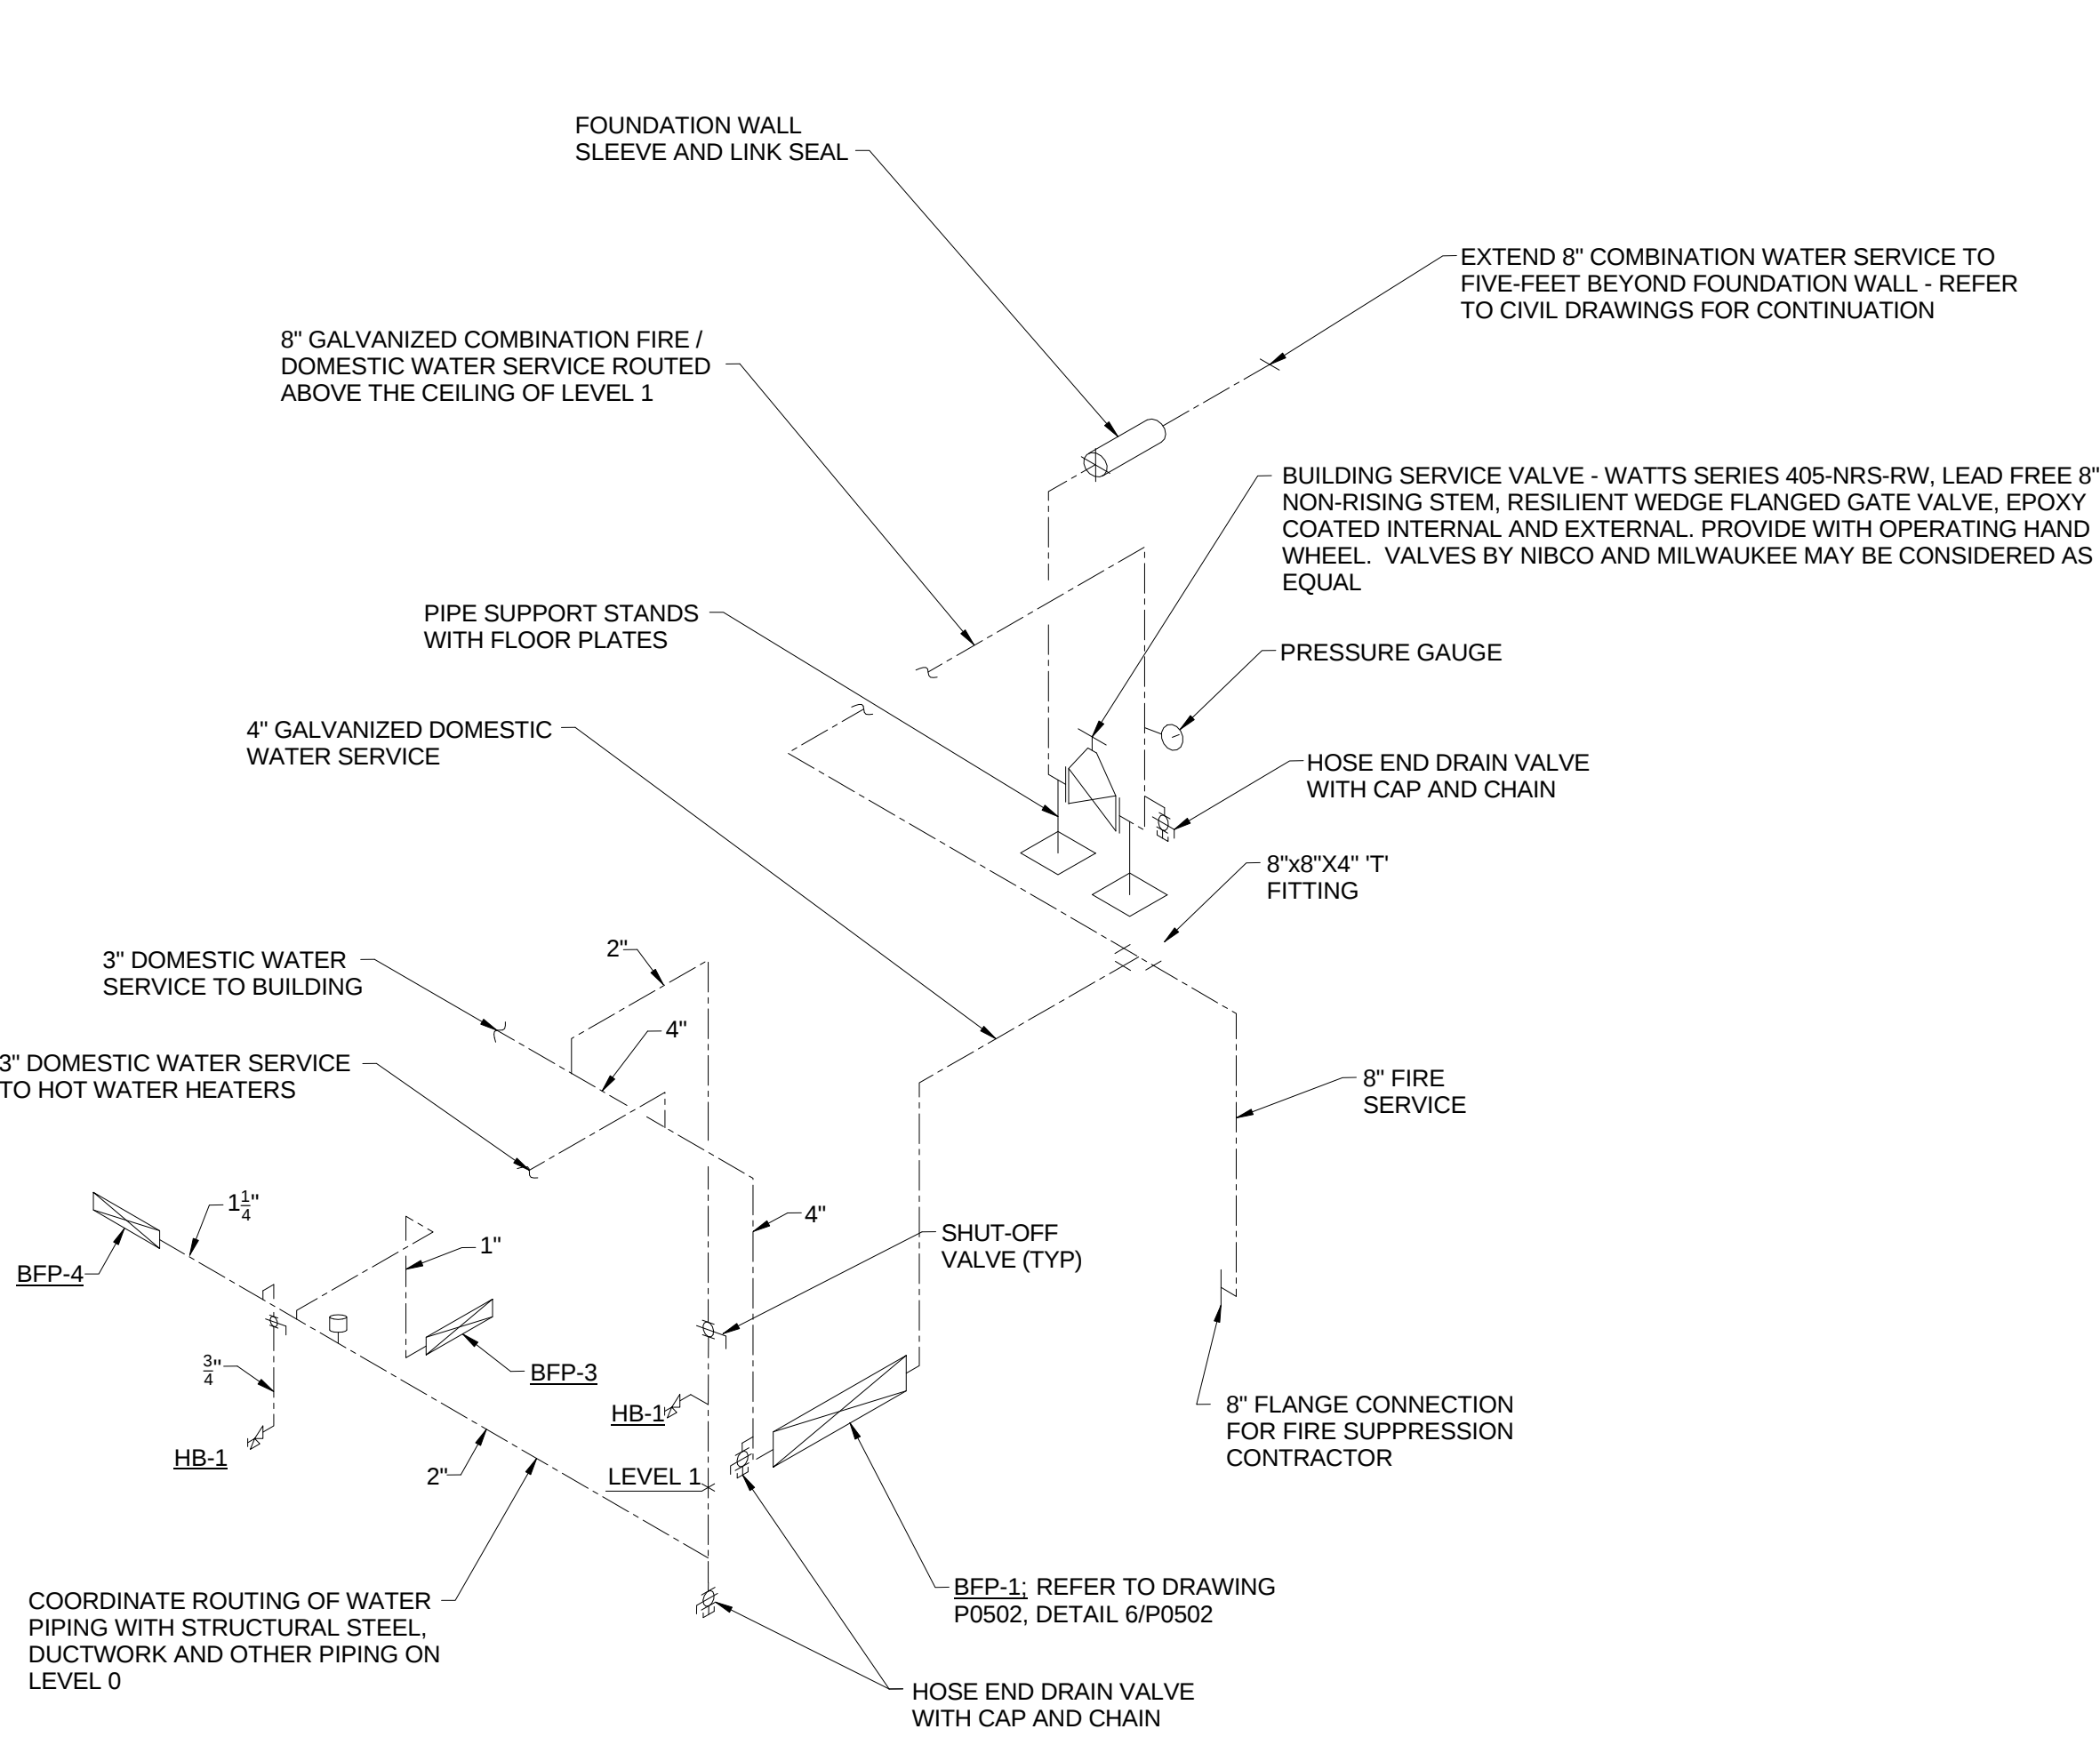


1 COMBINATION FIRE / DOMESTIC BUILDING WATER SERVICE
P0403 SCALE: N.T.S.

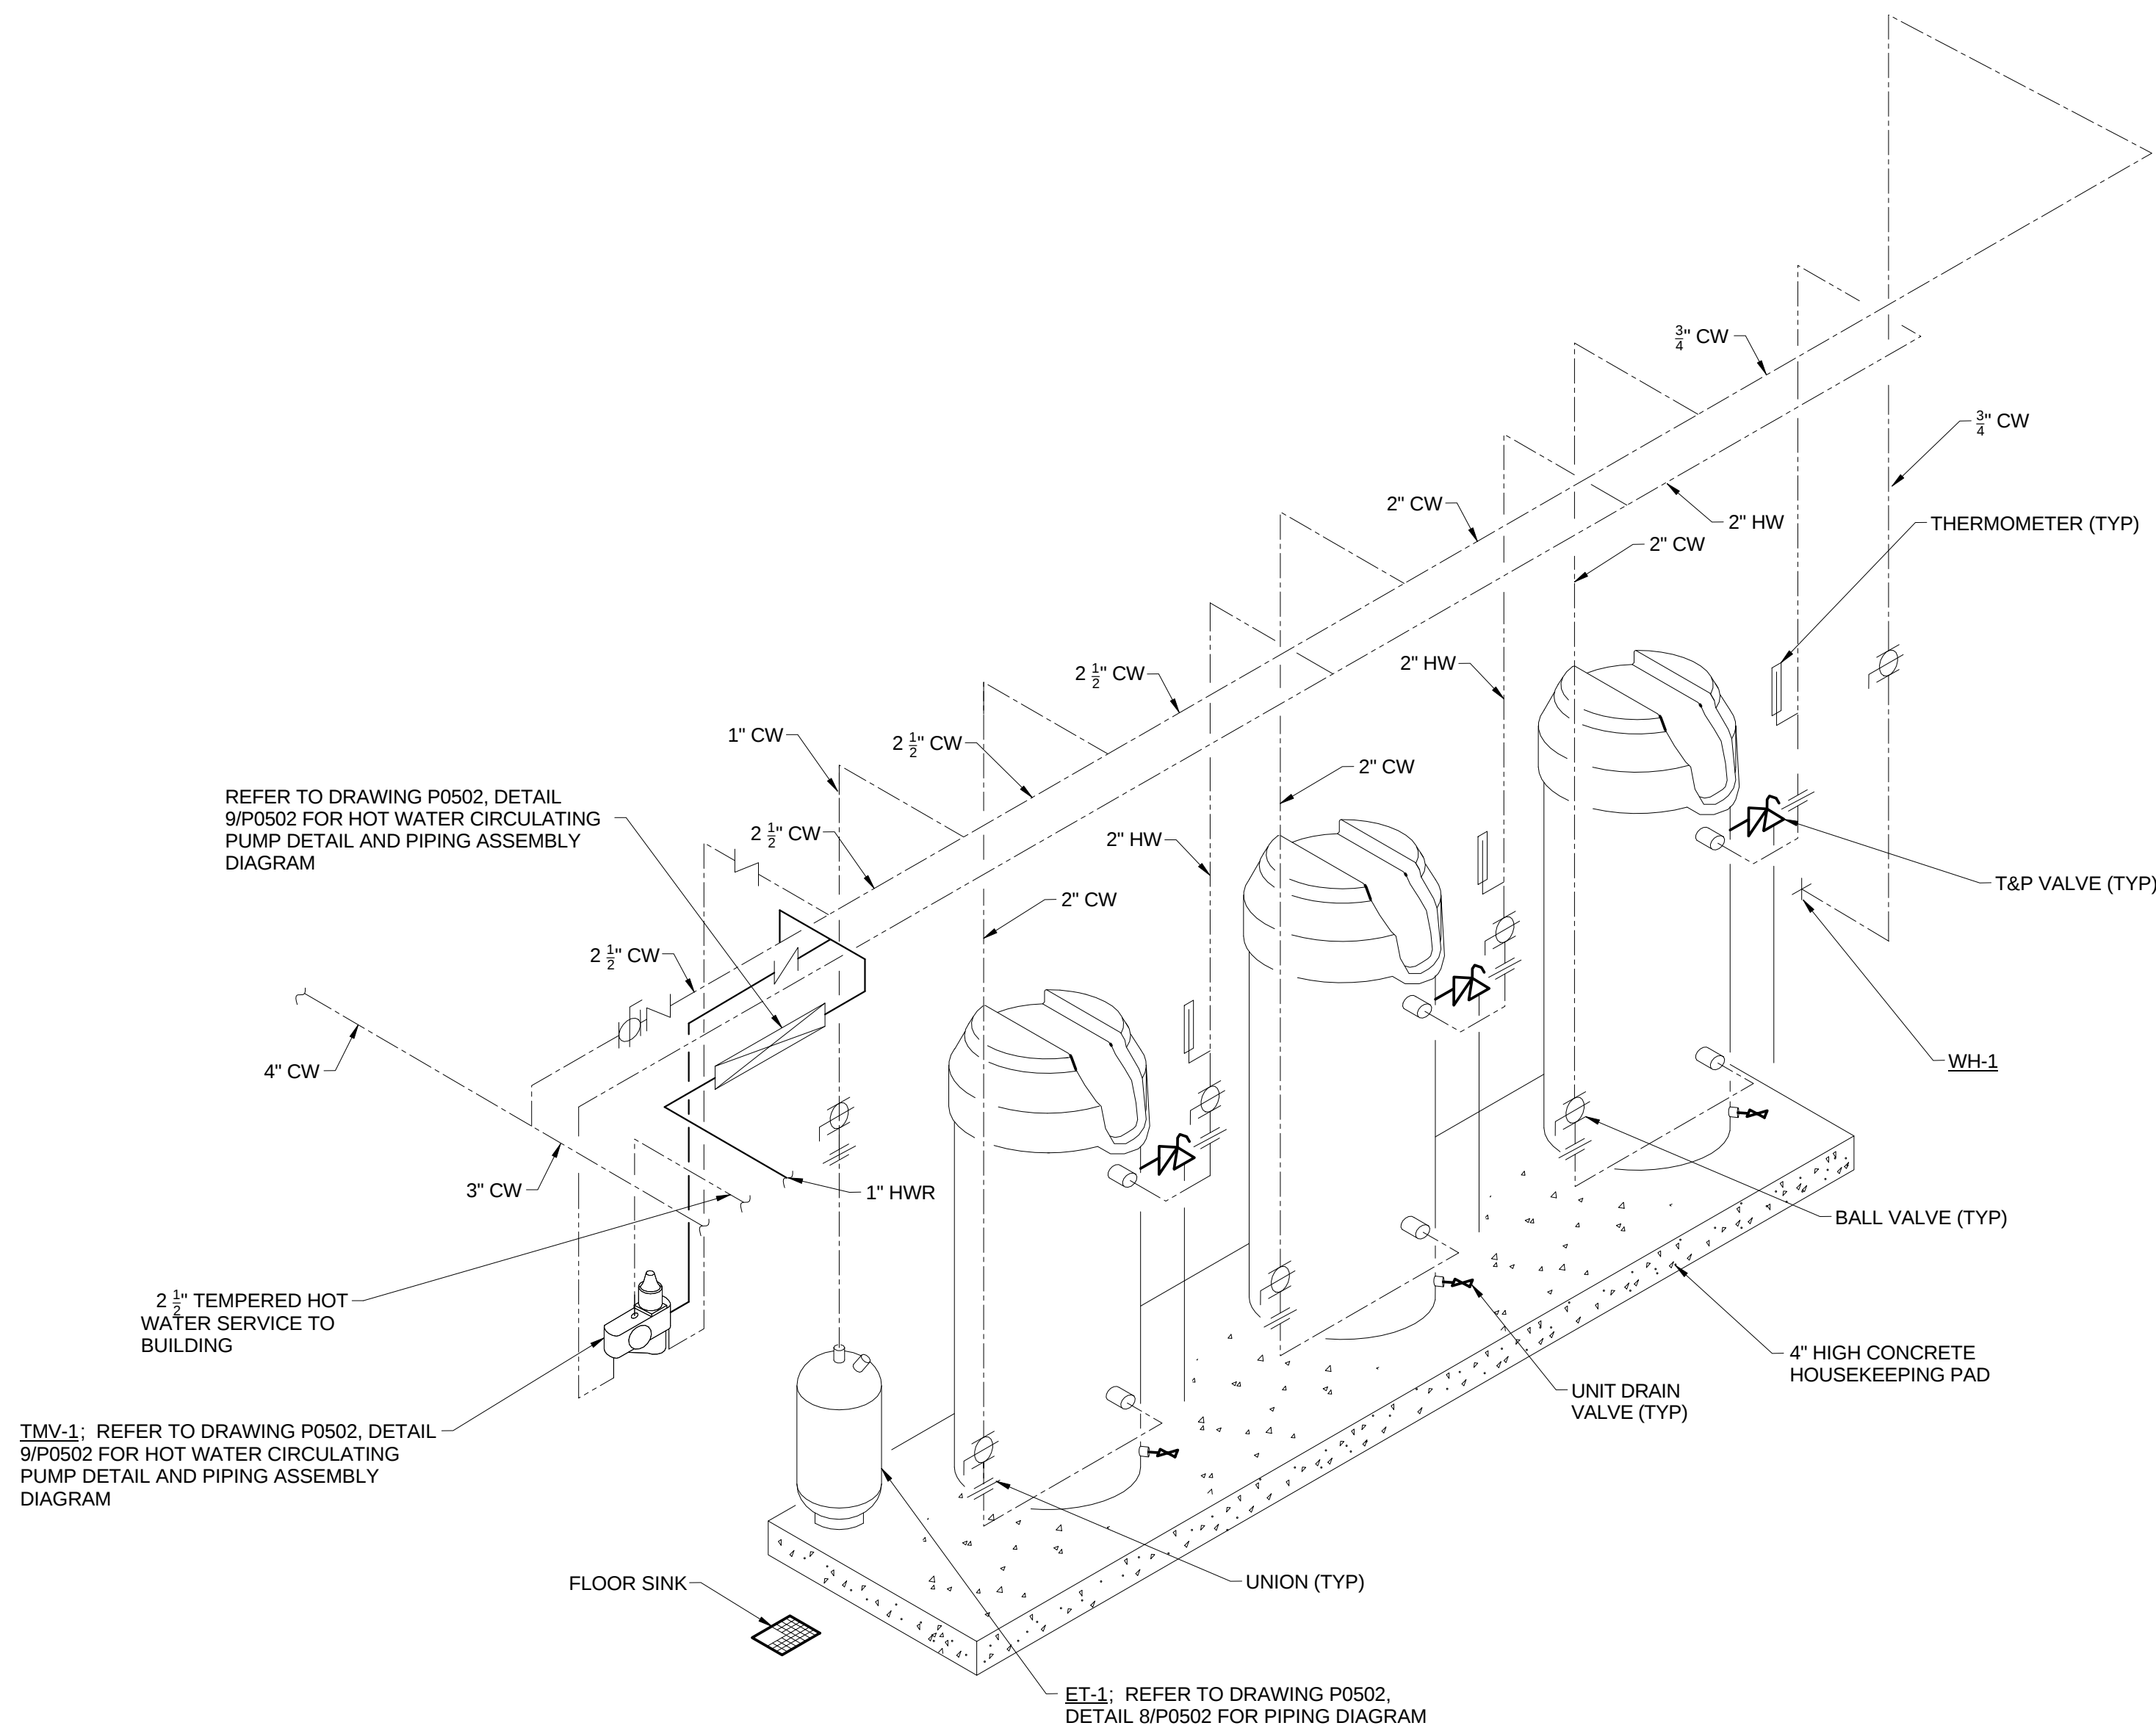

2 DOMESTIC HOT WATER HEATER RISER / PIPING DIAGRAM
P0403 SCALE: N.T.S.

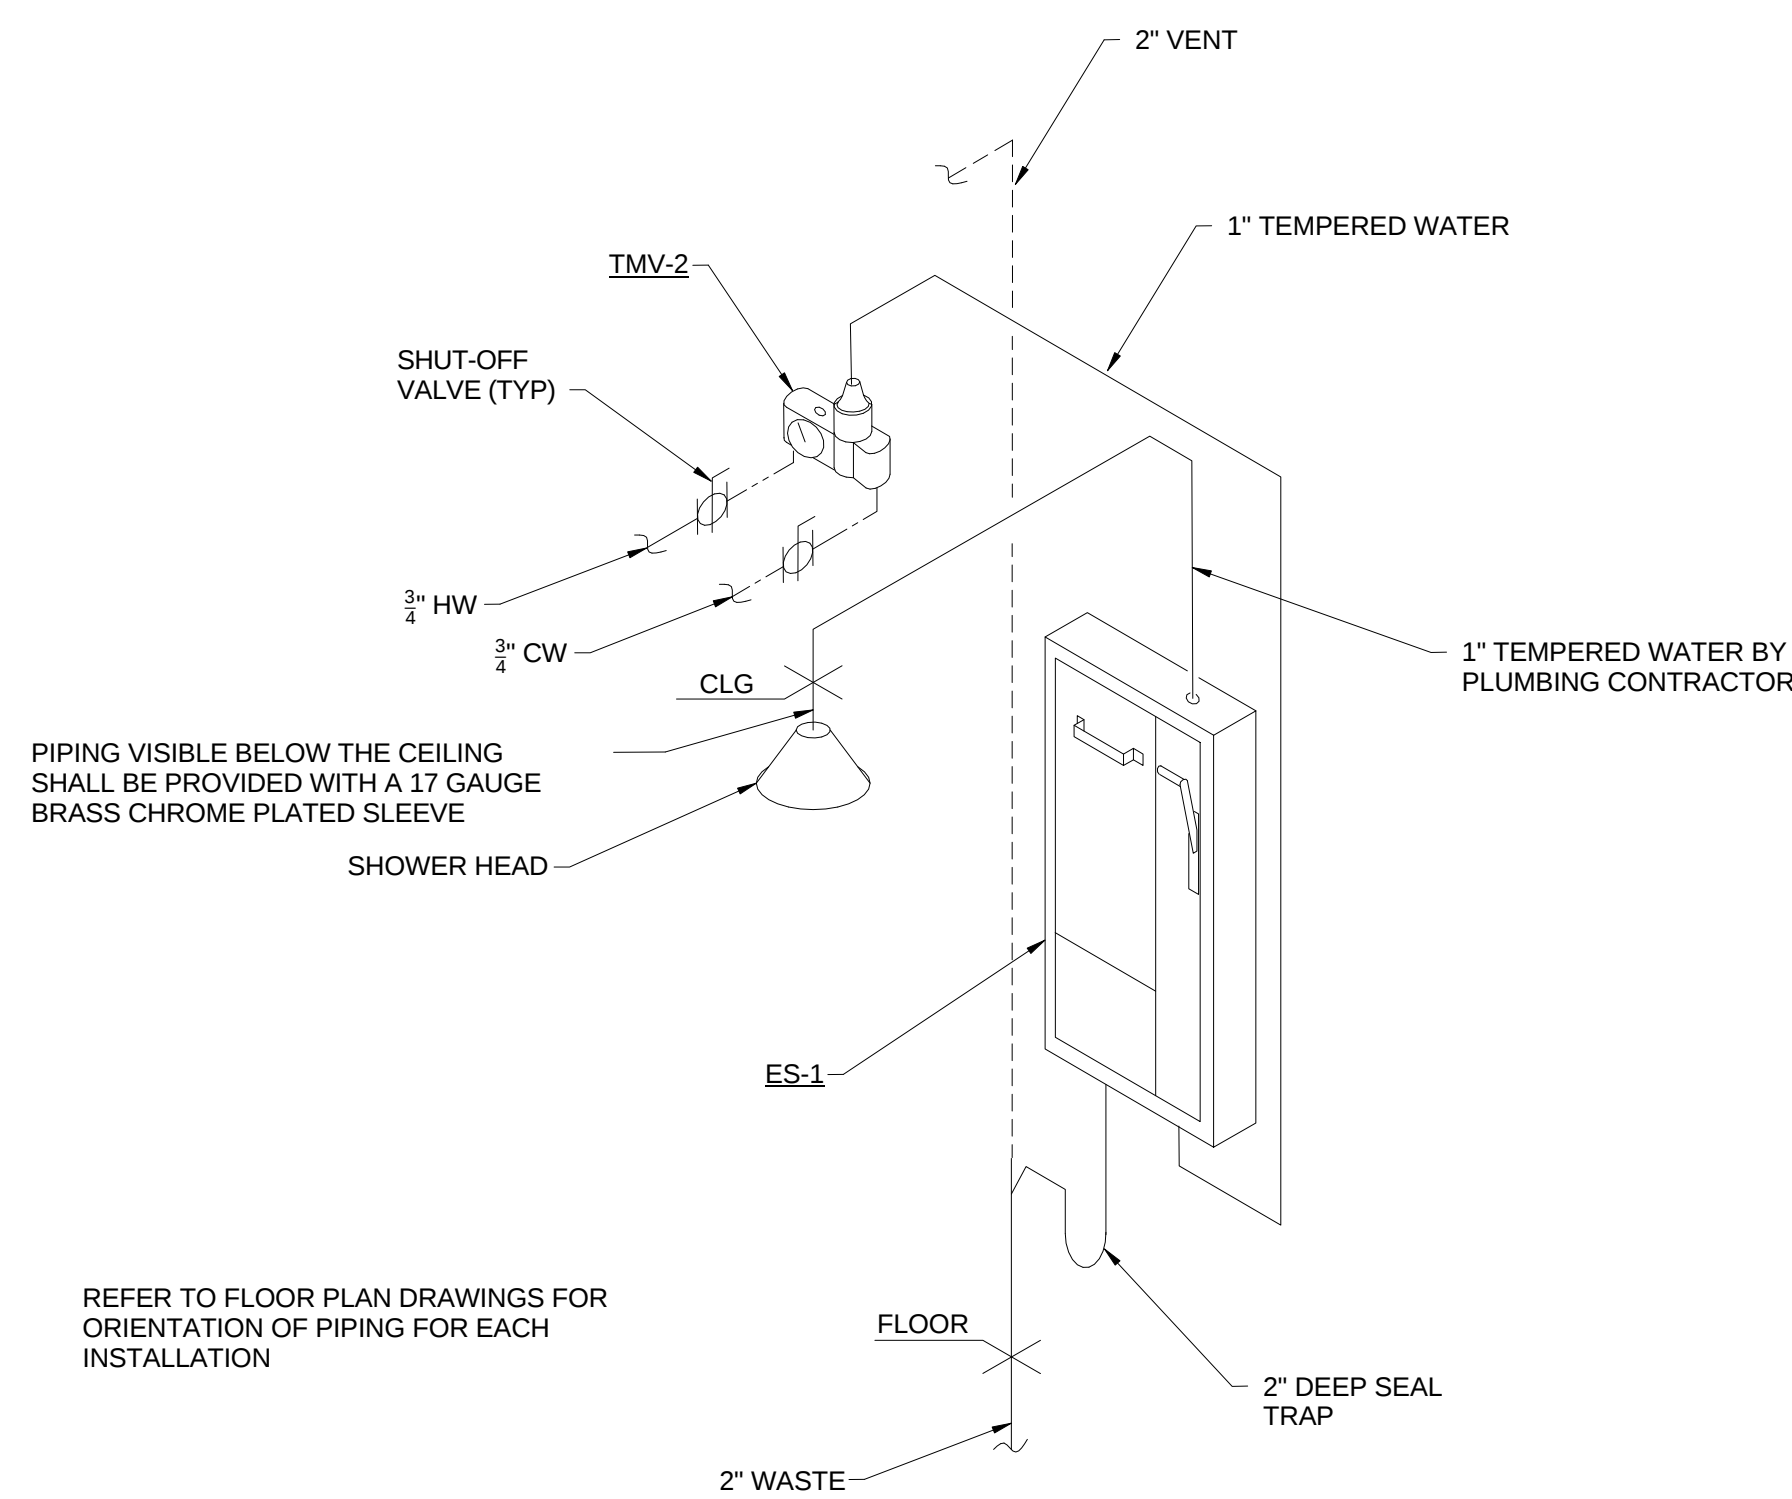

3 TYPICAL EMERGENCY SHOWER PIPING DIAGRAM
P0403 SCALE: N.T.S.

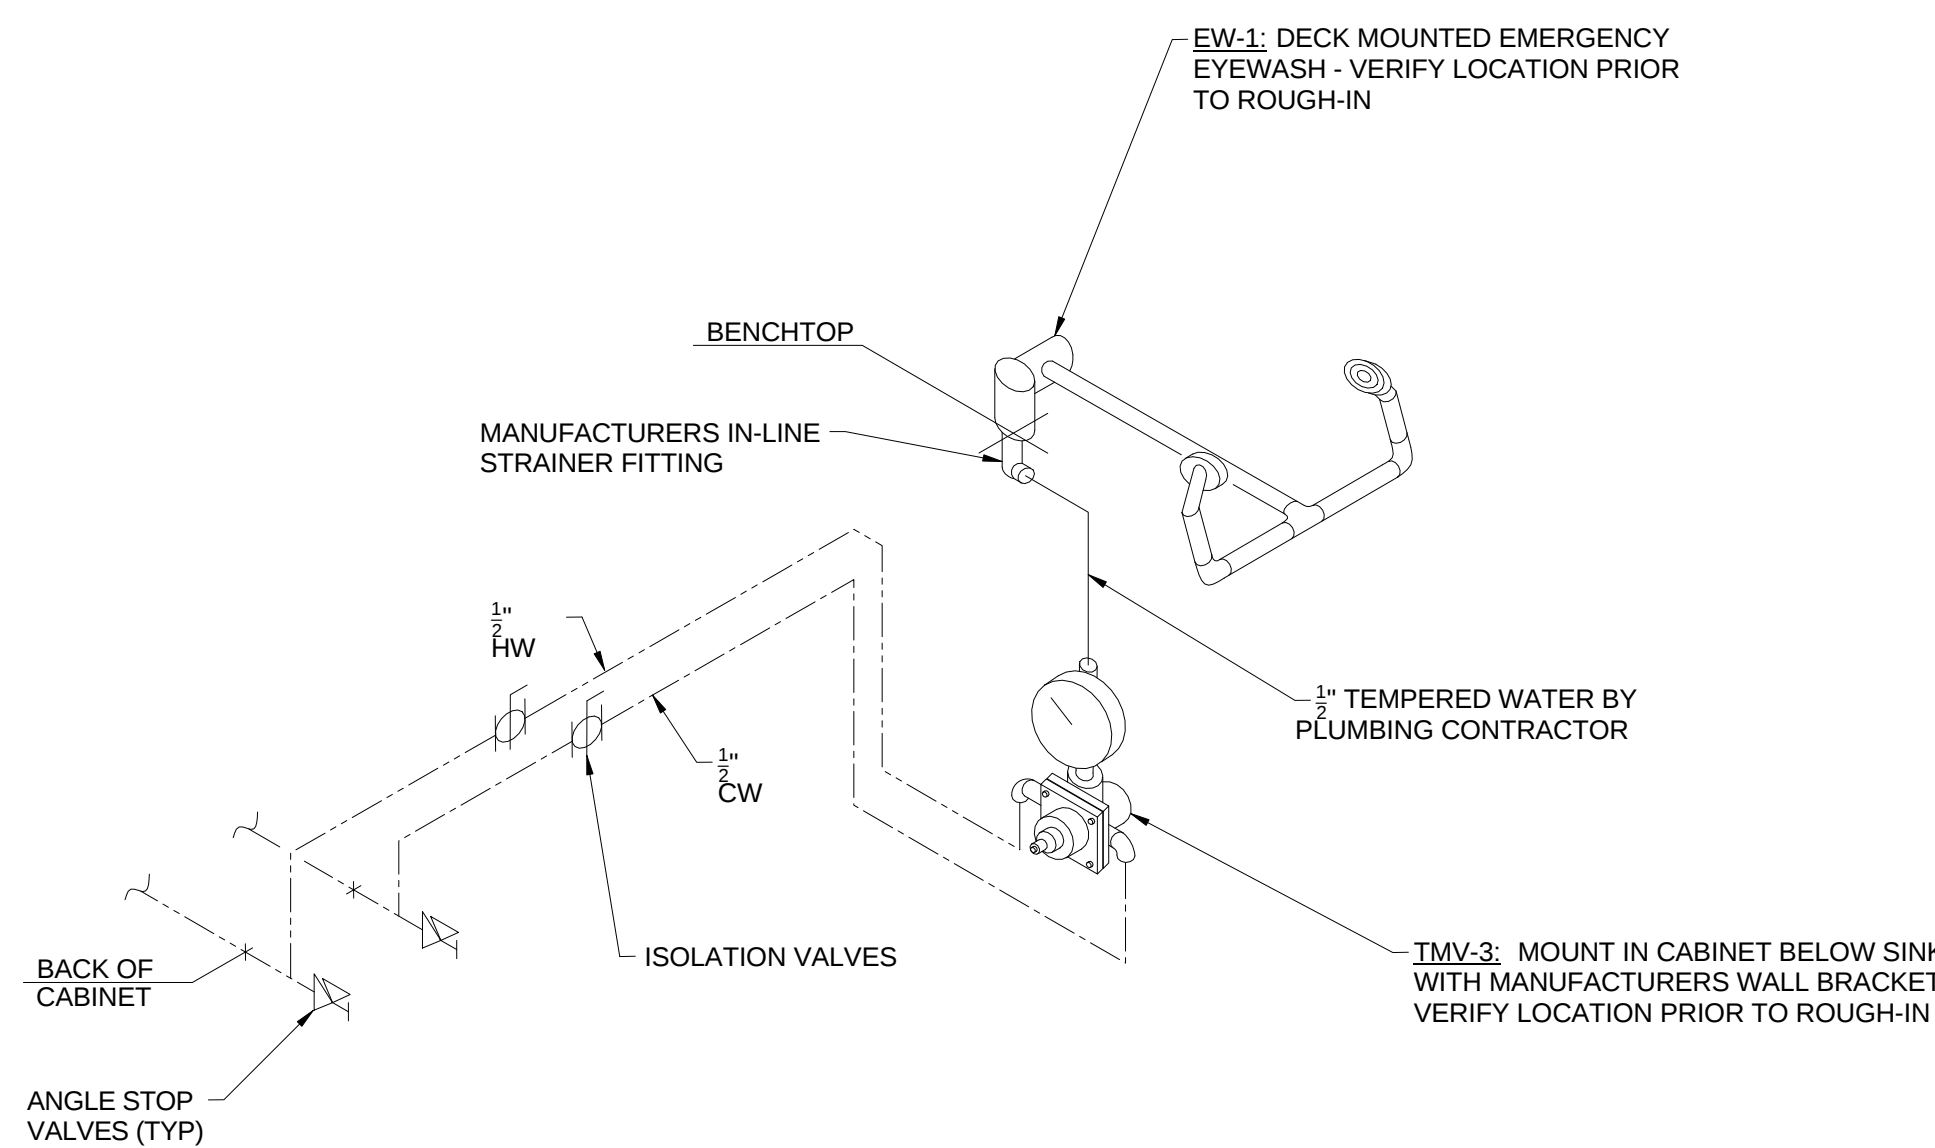

4 TYPICAL EMERGENCY EYEWASH PIPING DIAGRAM
P0403 SCALE: N.T.S.

CONFORMED SET 01 JUL 2016

1 ADDENDUM 2-2 19 APR 2016
ISSUED FOR CONSTRUCTION (BP2) 01 MAR 2016
No. Description Date

Drawing Title:

RISERS - PLUMBING

Project No.: 04561.01 Checked by:

P0403