




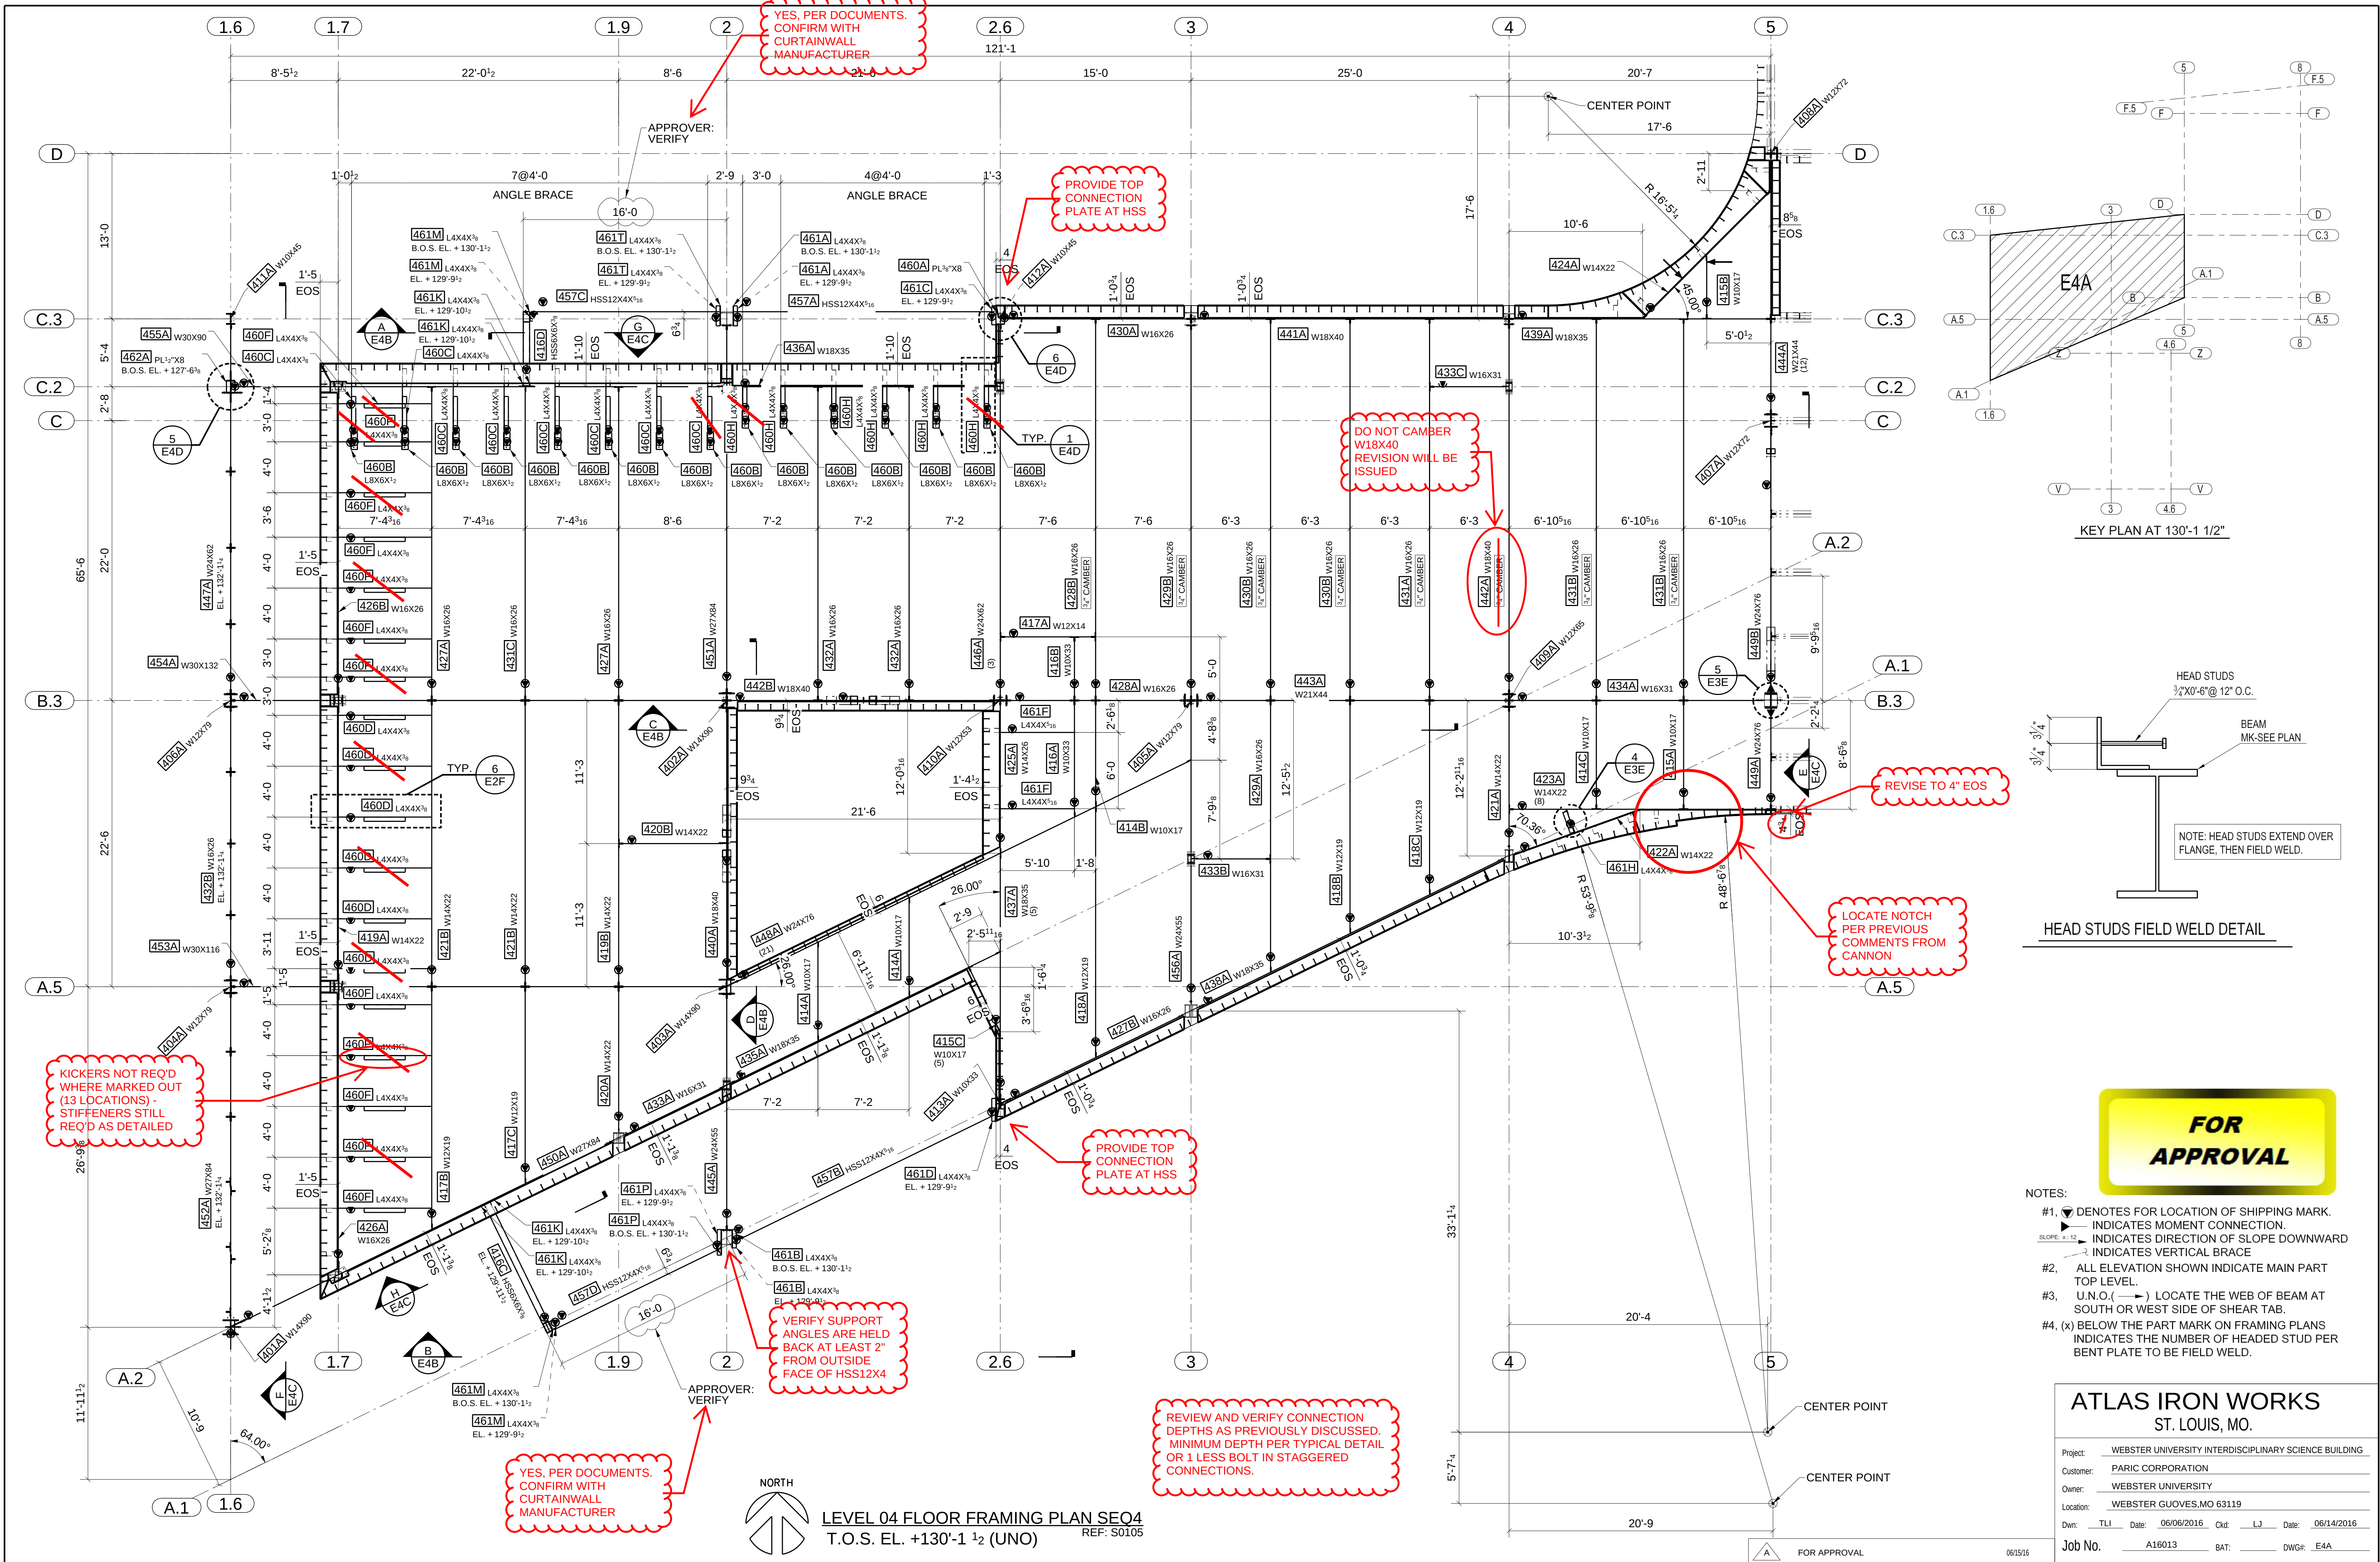


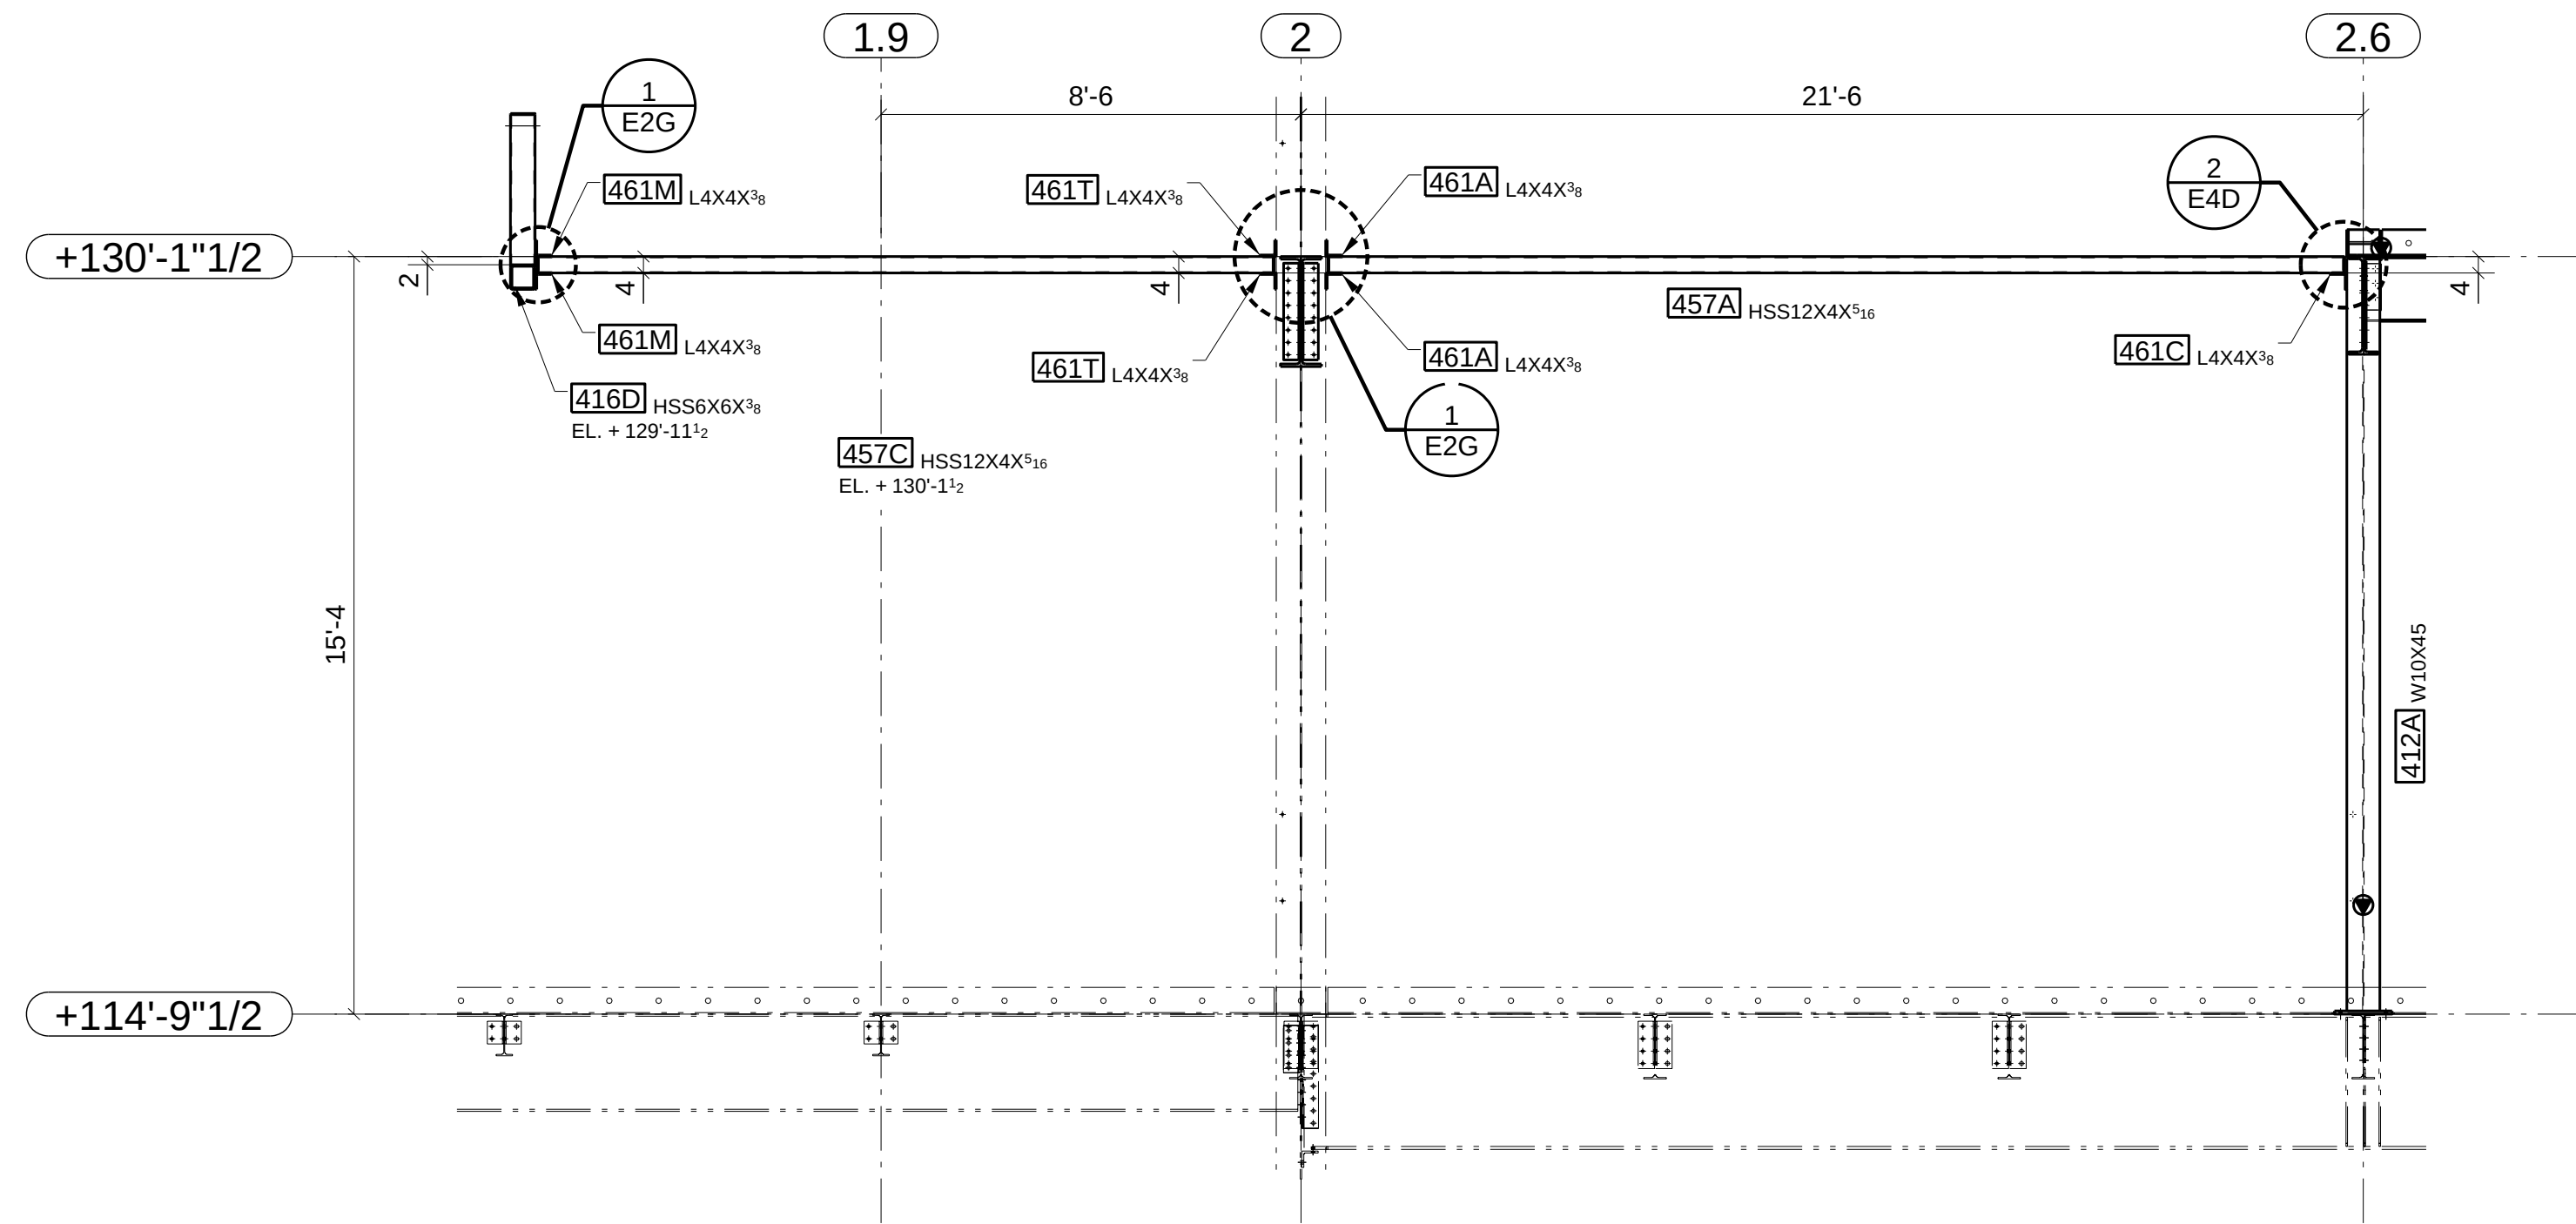


A
E4A SECTION

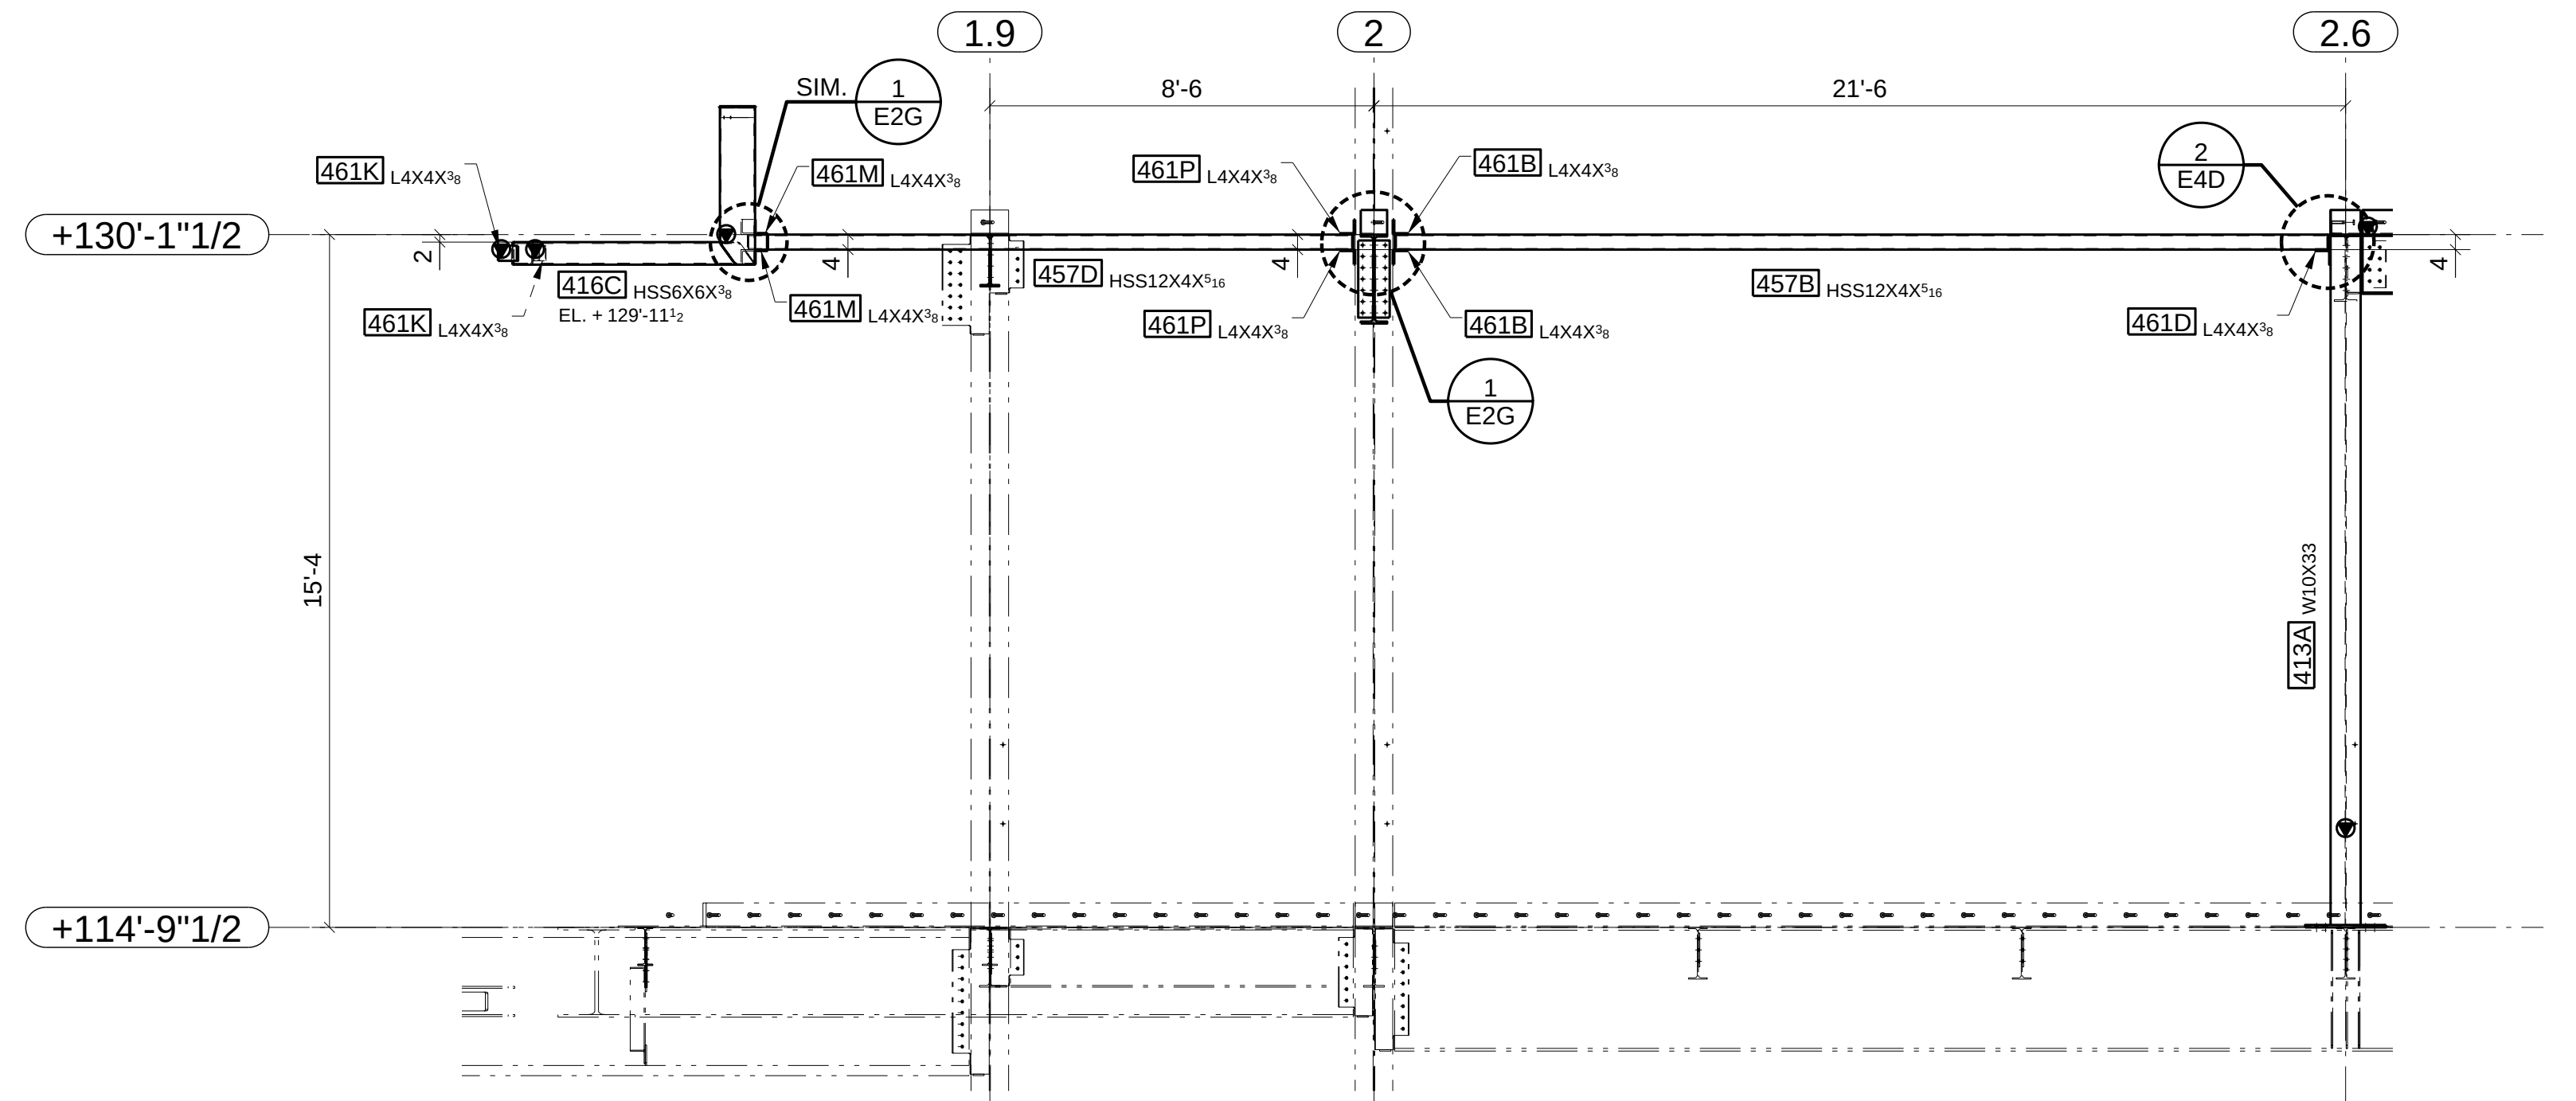

B
E4A SECTION

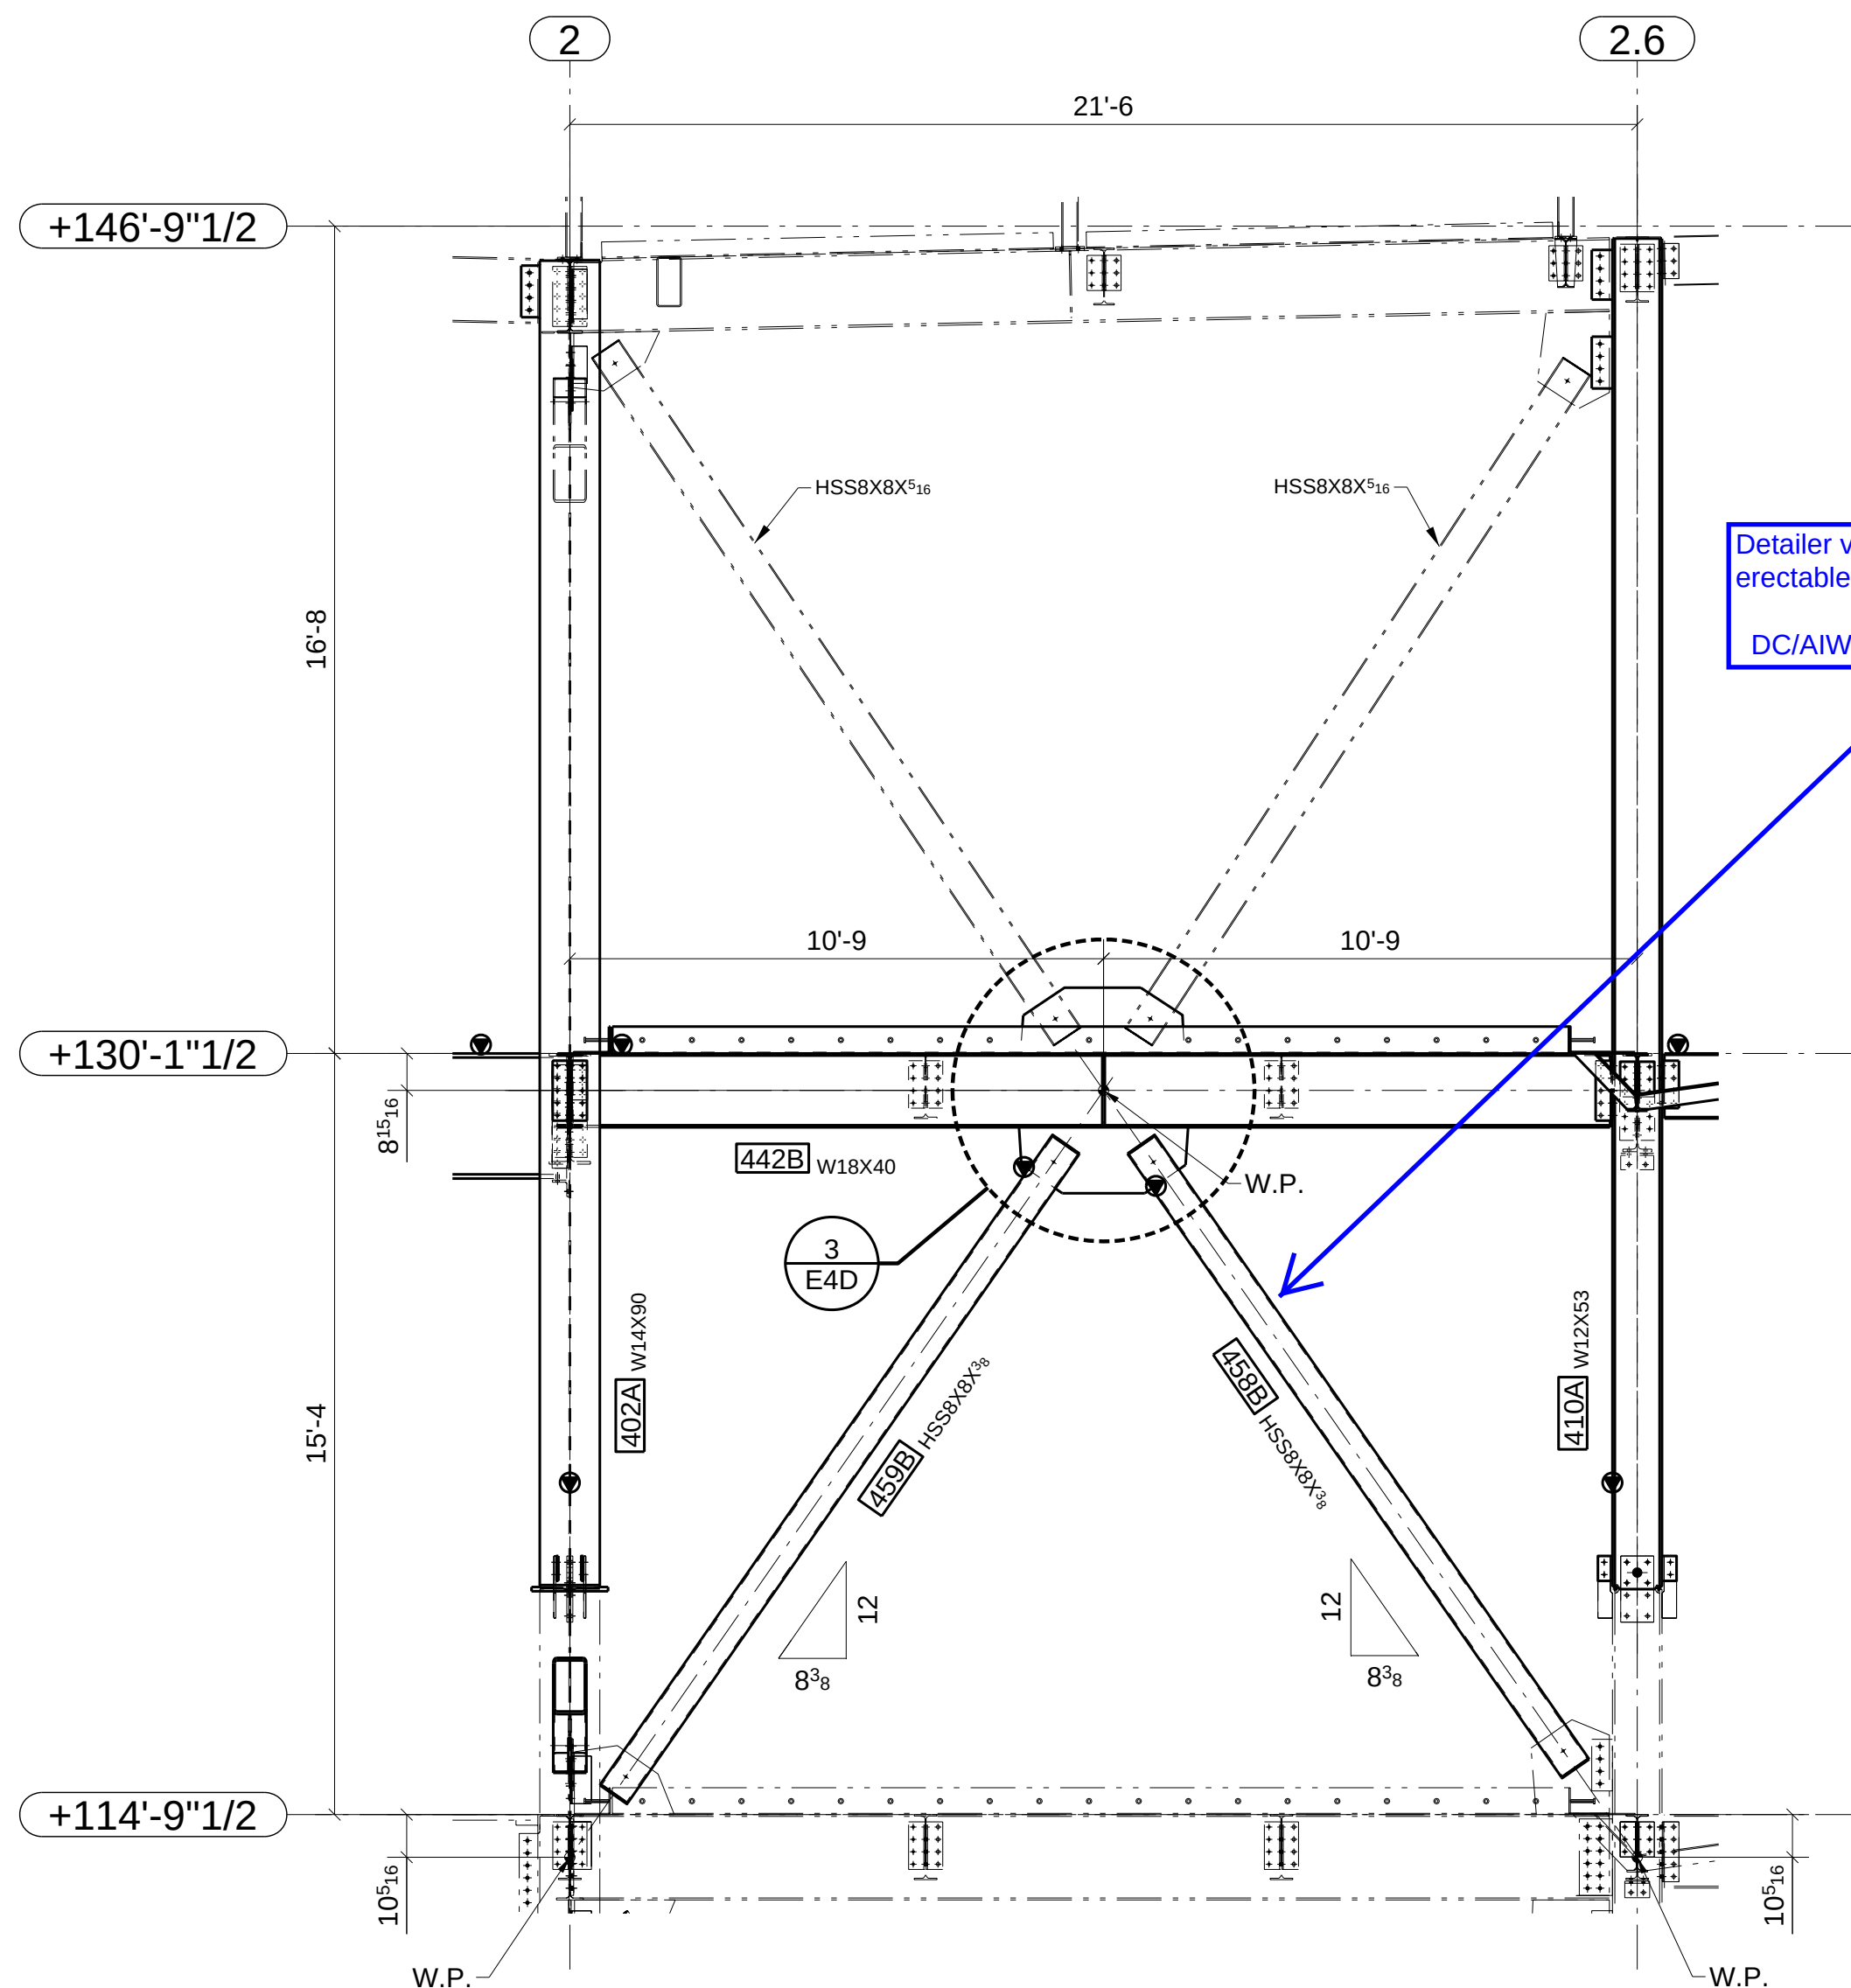

C
E4A SECTION
ELEVATION ON LINE B.3

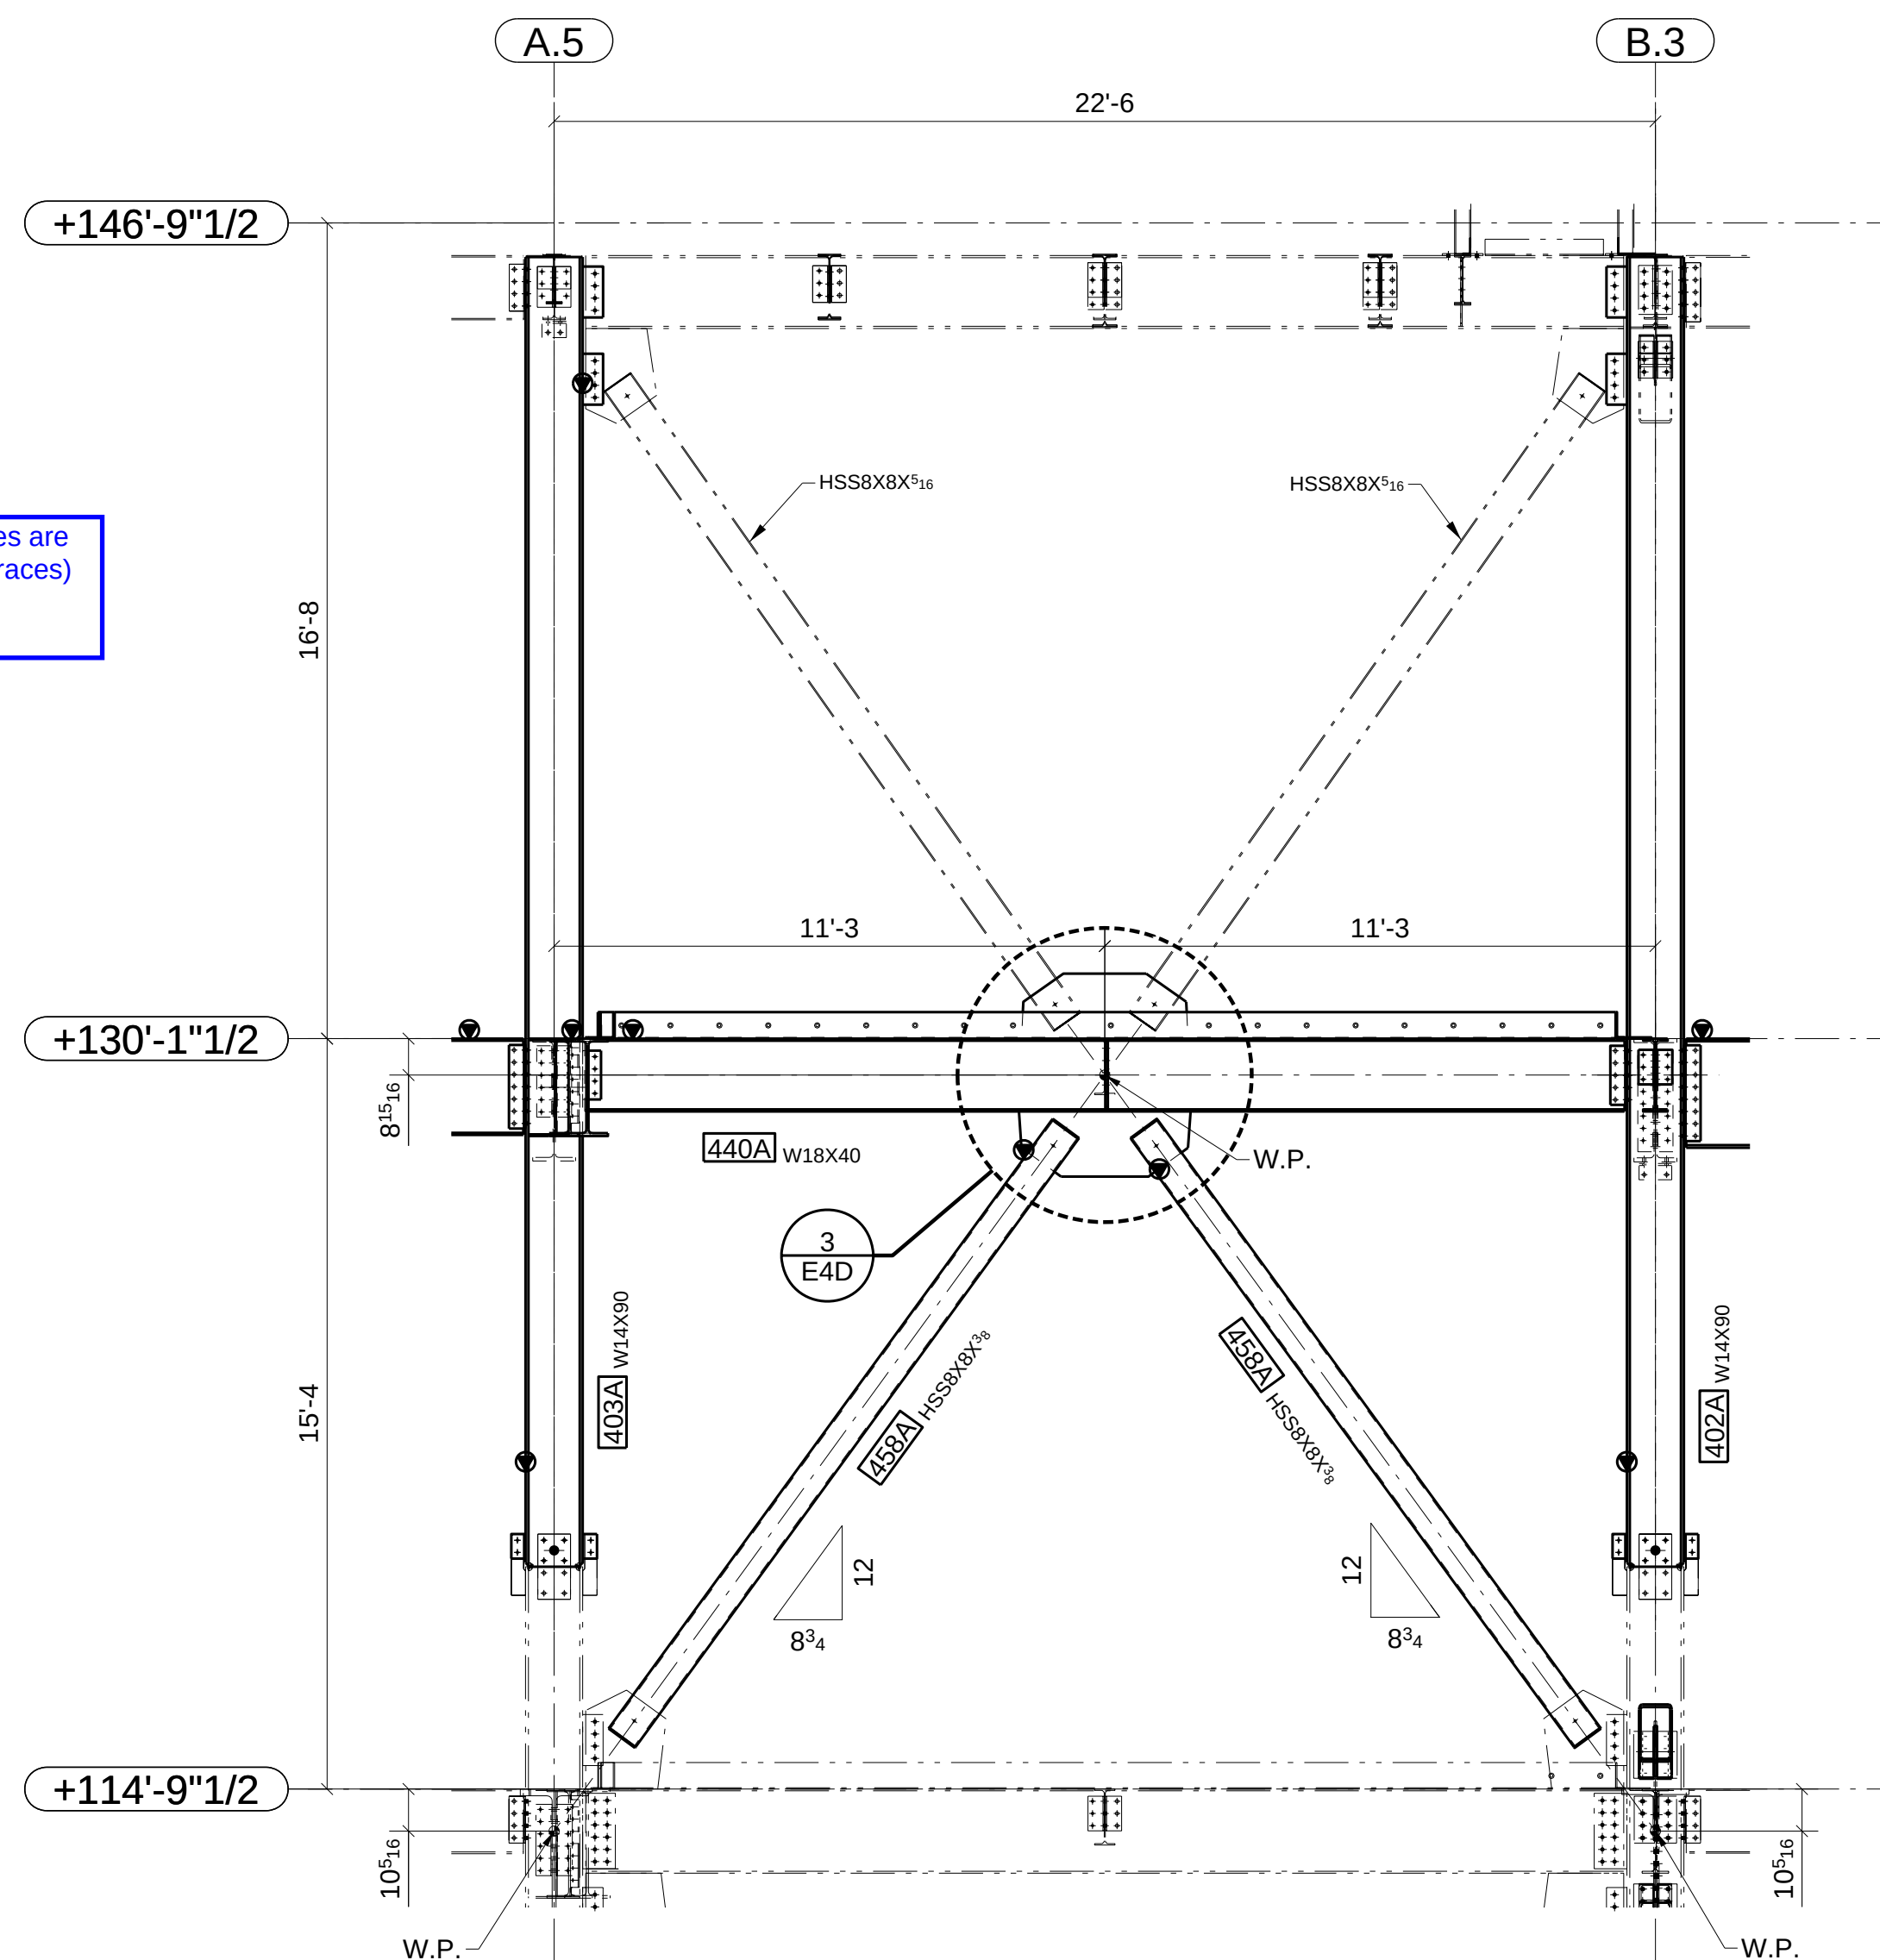

D
E4A SECTION
ELEVATION ON LINE 2


**FOR
APPROVAL**

ATLAS IRON WORKS
ST. LOUIS, MO.


Project: WEBSTER UNIVERSITY INTERDISCIPLINARY SCIENCE BUILDING
Customer: PARIC CORPORATION
Owner: WEBSTER UNIVERSITY
Location: WEBSTER GUOVES, MO 63119
Dwn: TLI Date: 06/06/2016 Ckd: LJ Date: 06/14/2016
Job No. A16013 BAT: DWG#: E4B

FOR APPROVAL


06/15/16

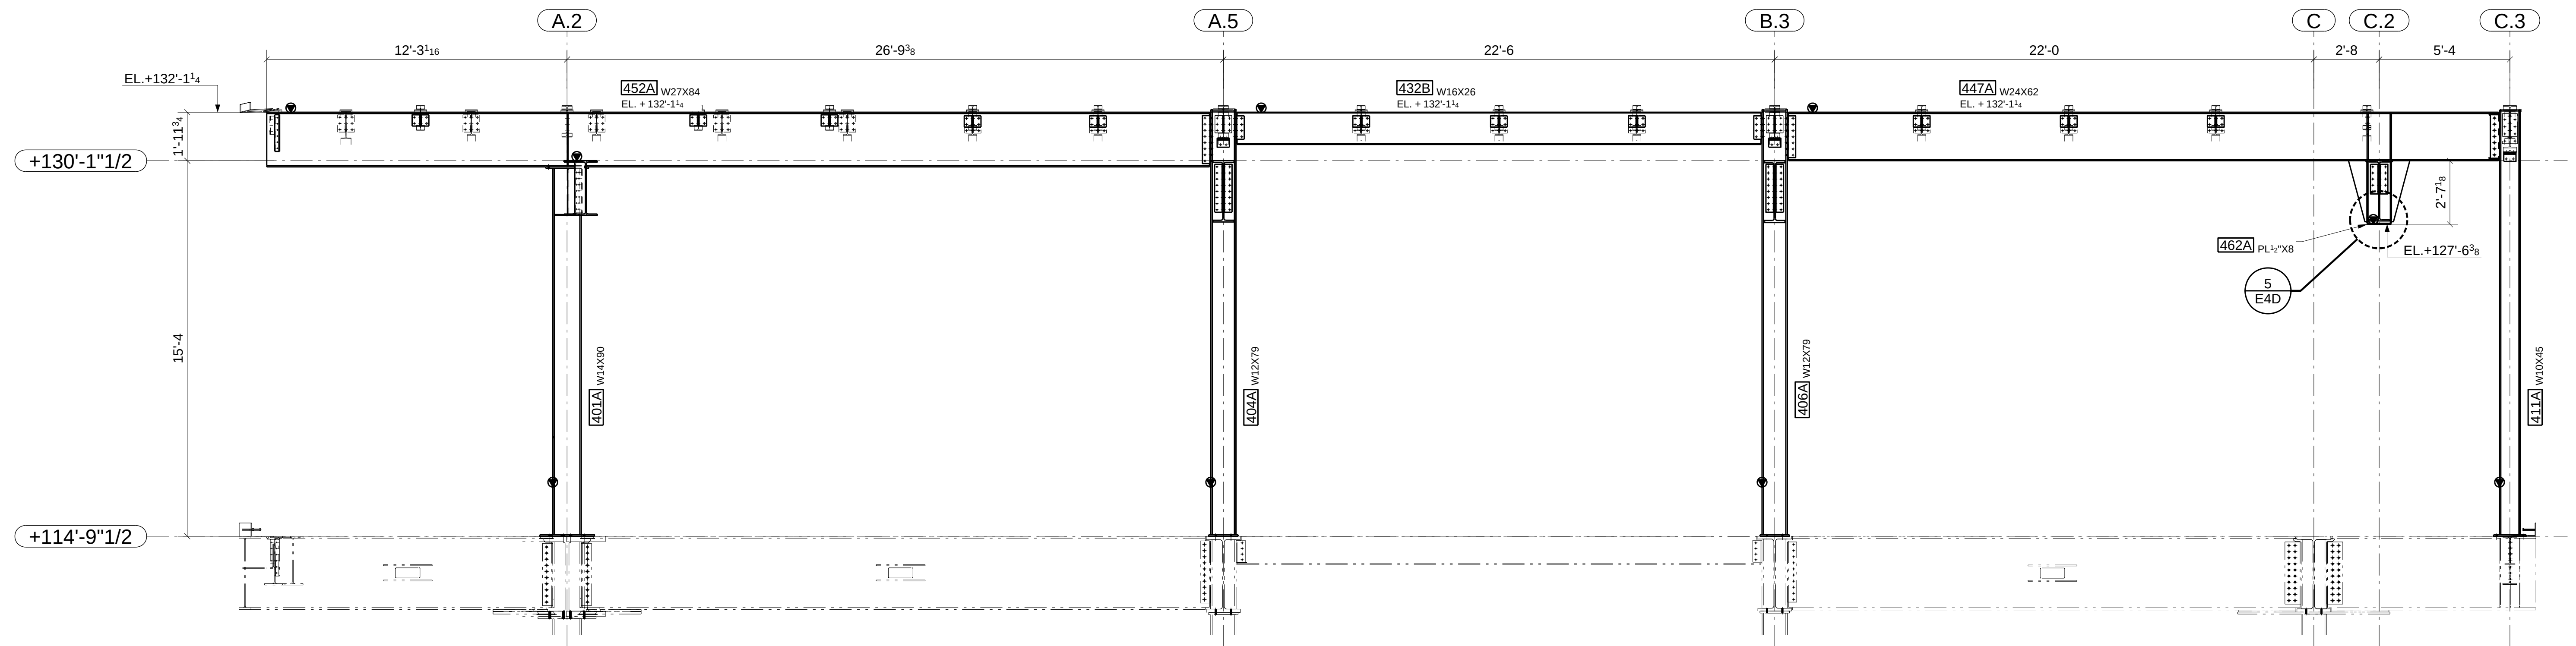


F SECTION
E4A ELEVATION ON LINE 1.6

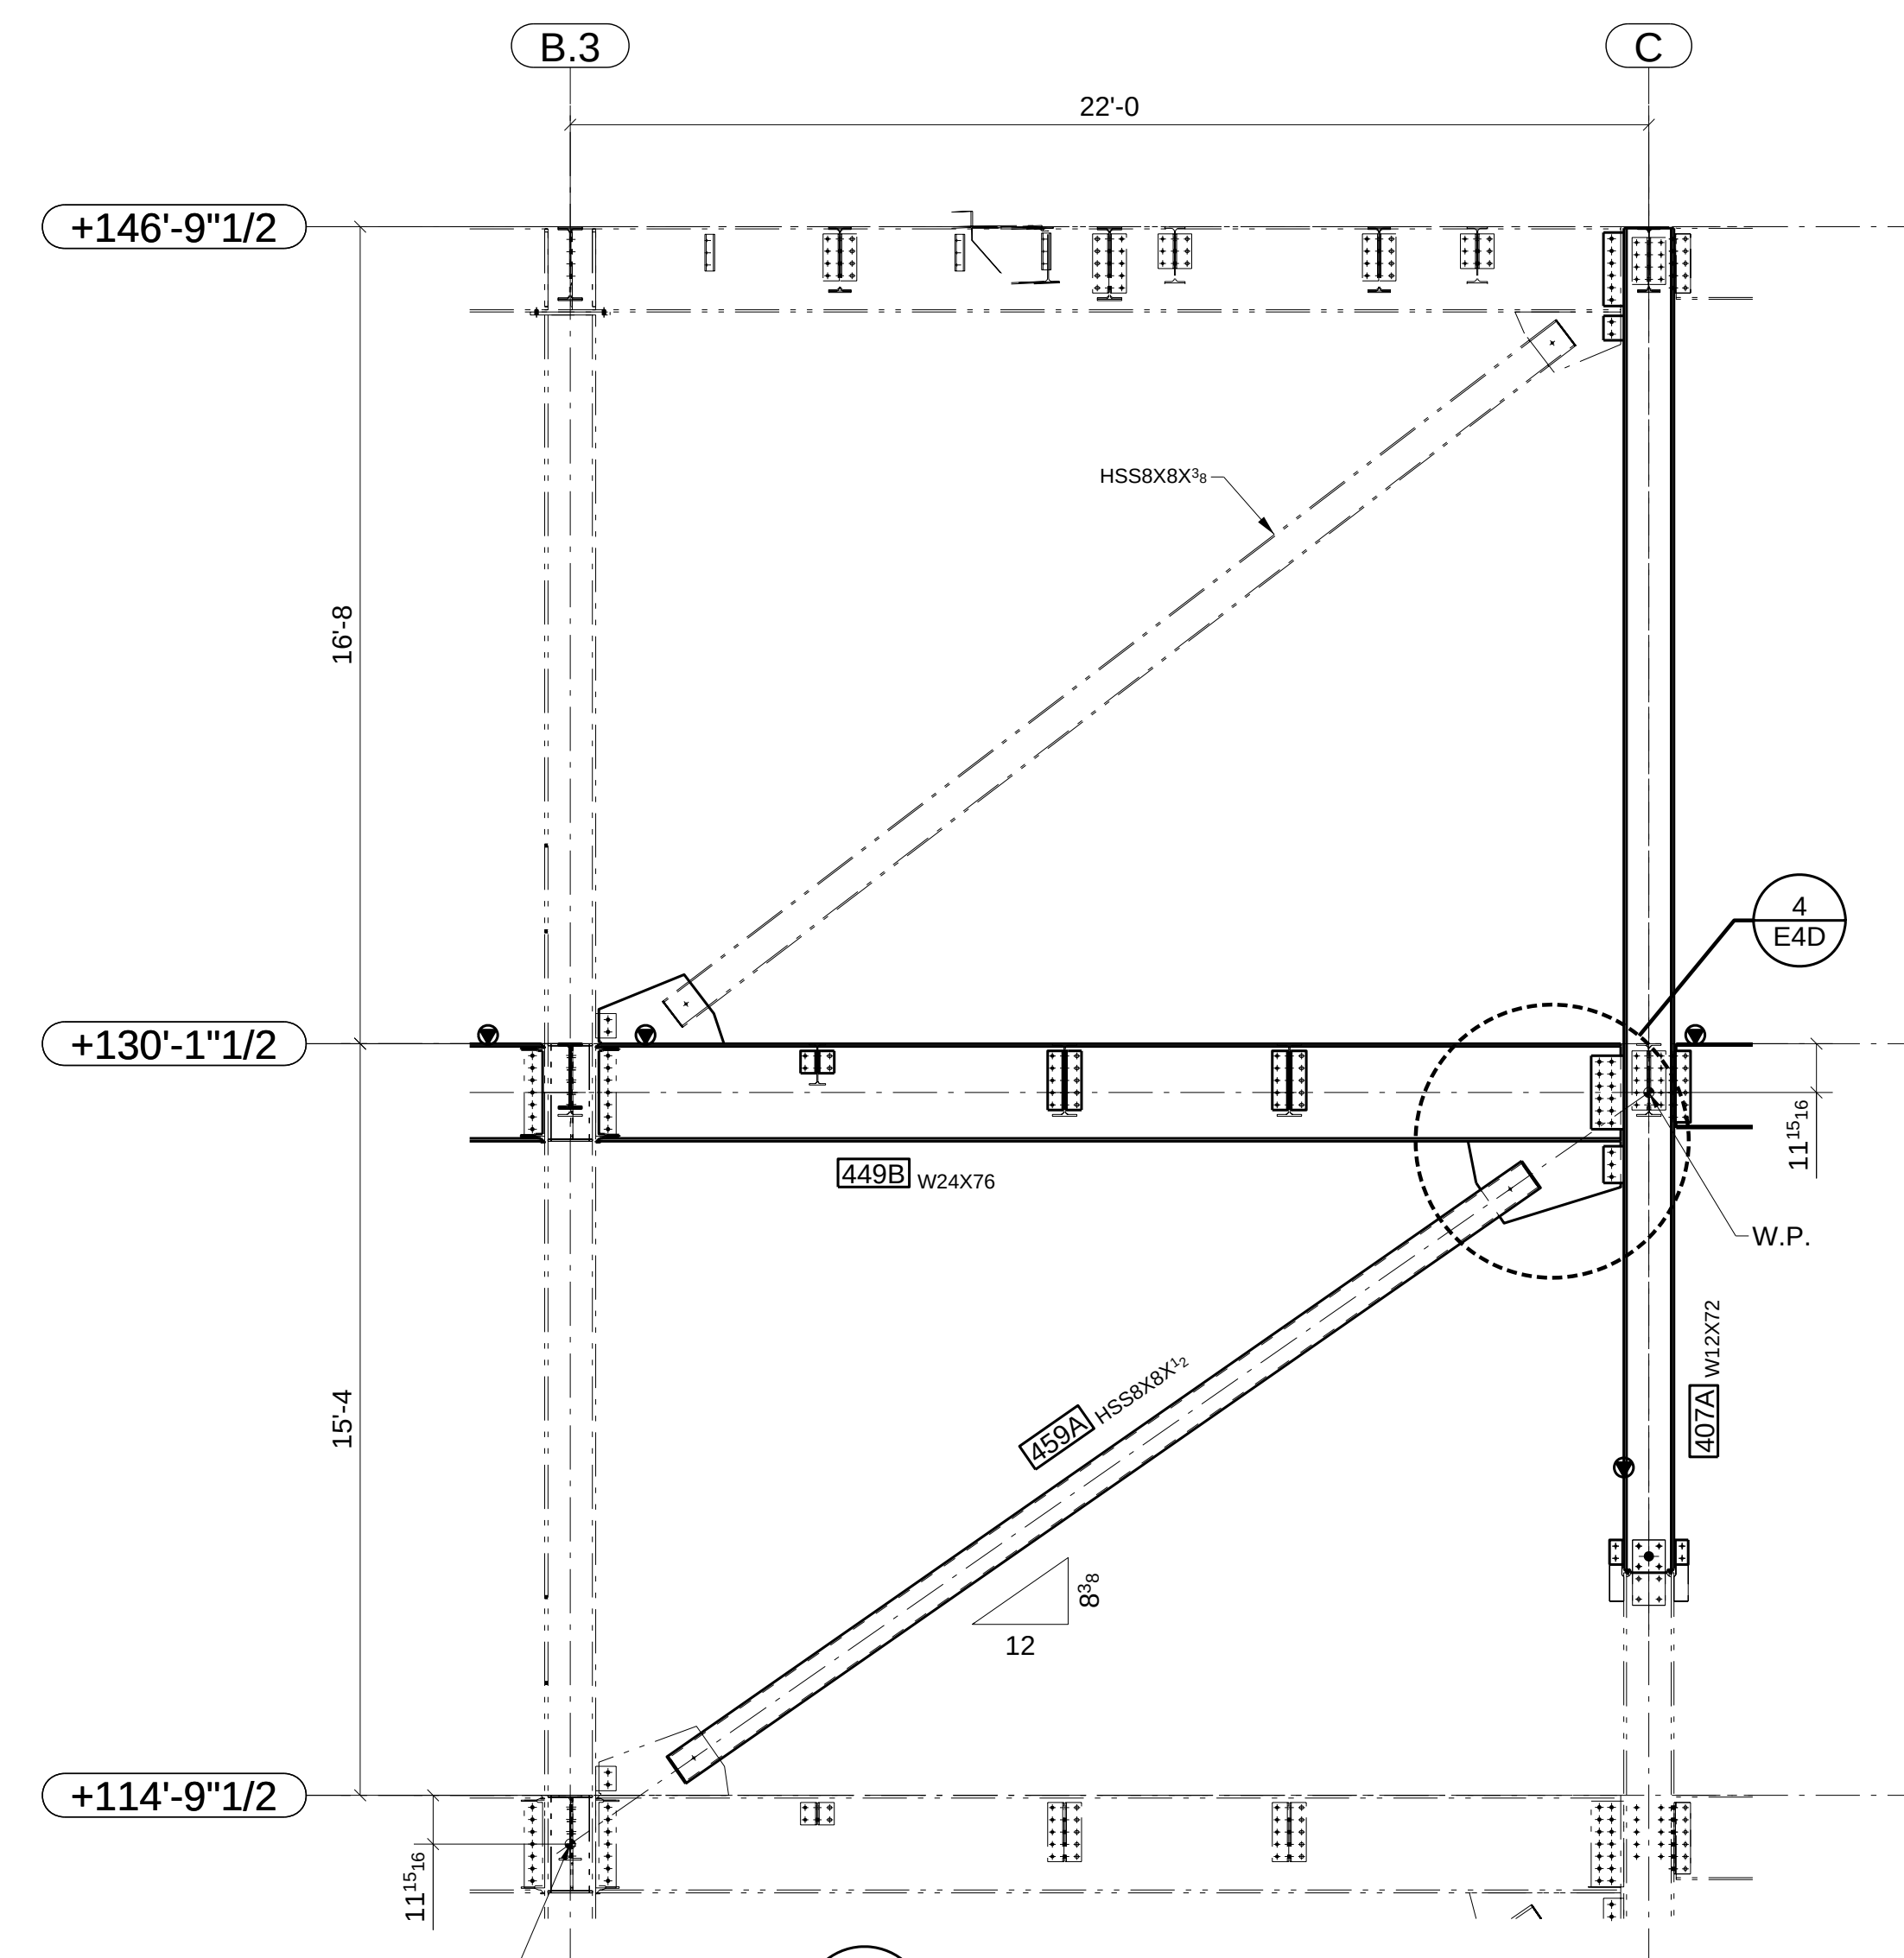


E SECTION
E4A ELEVATION ON LINE 5

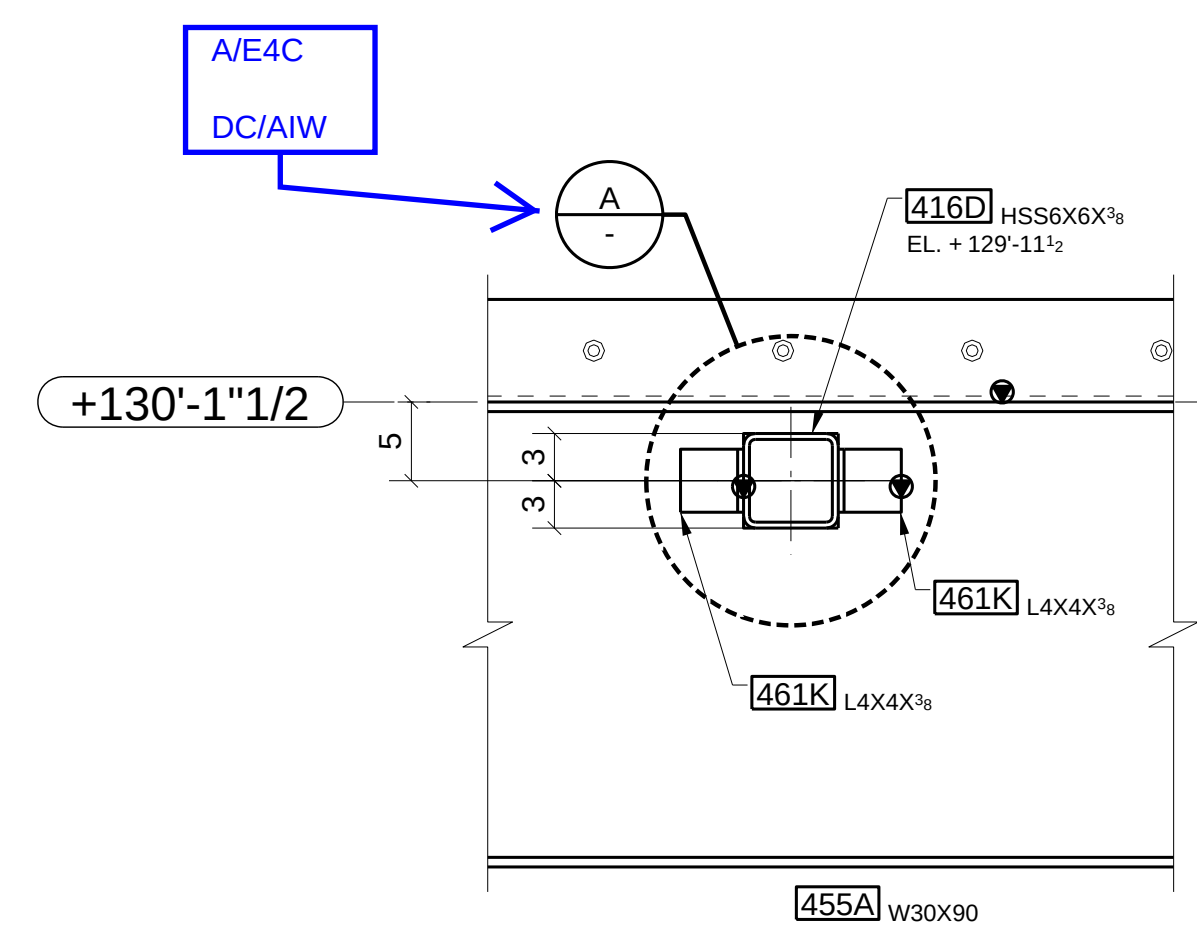

G SECTION
E4A

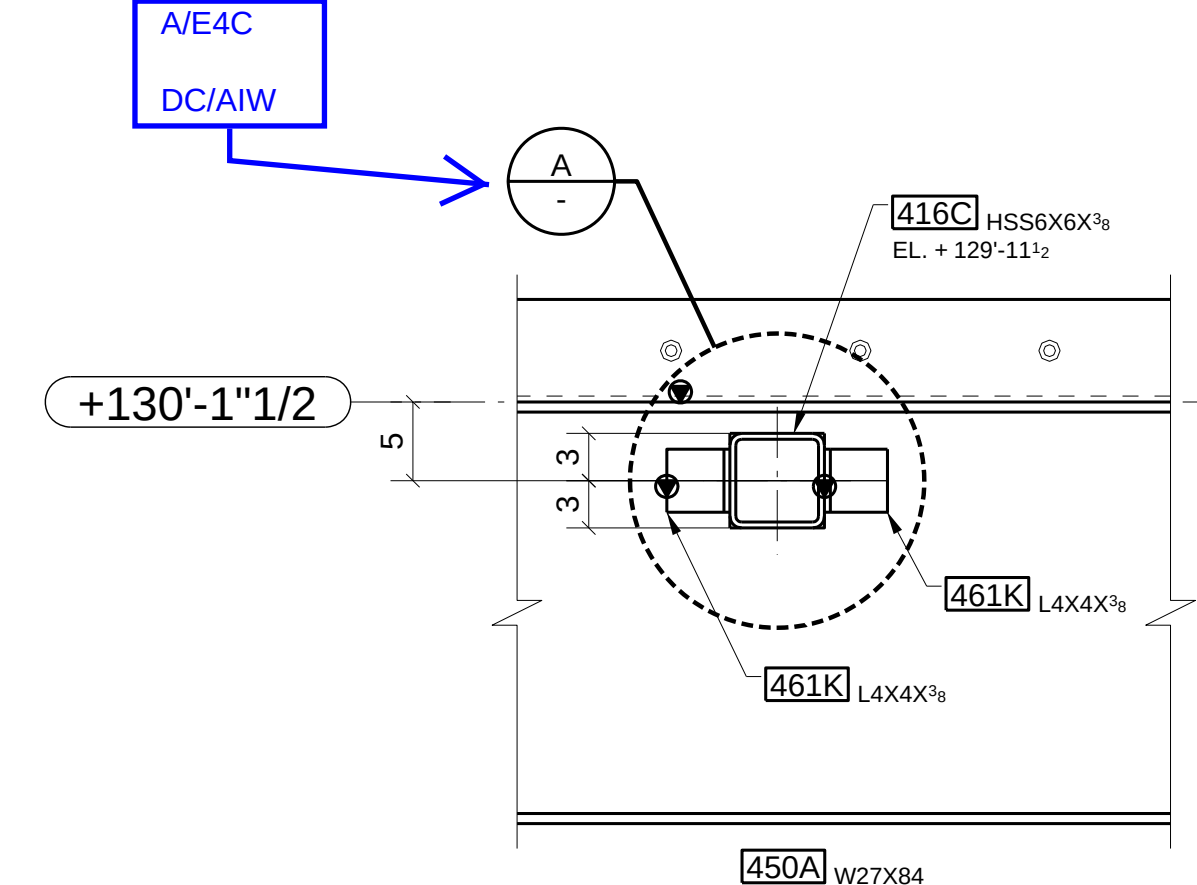

H SECTION
E4A

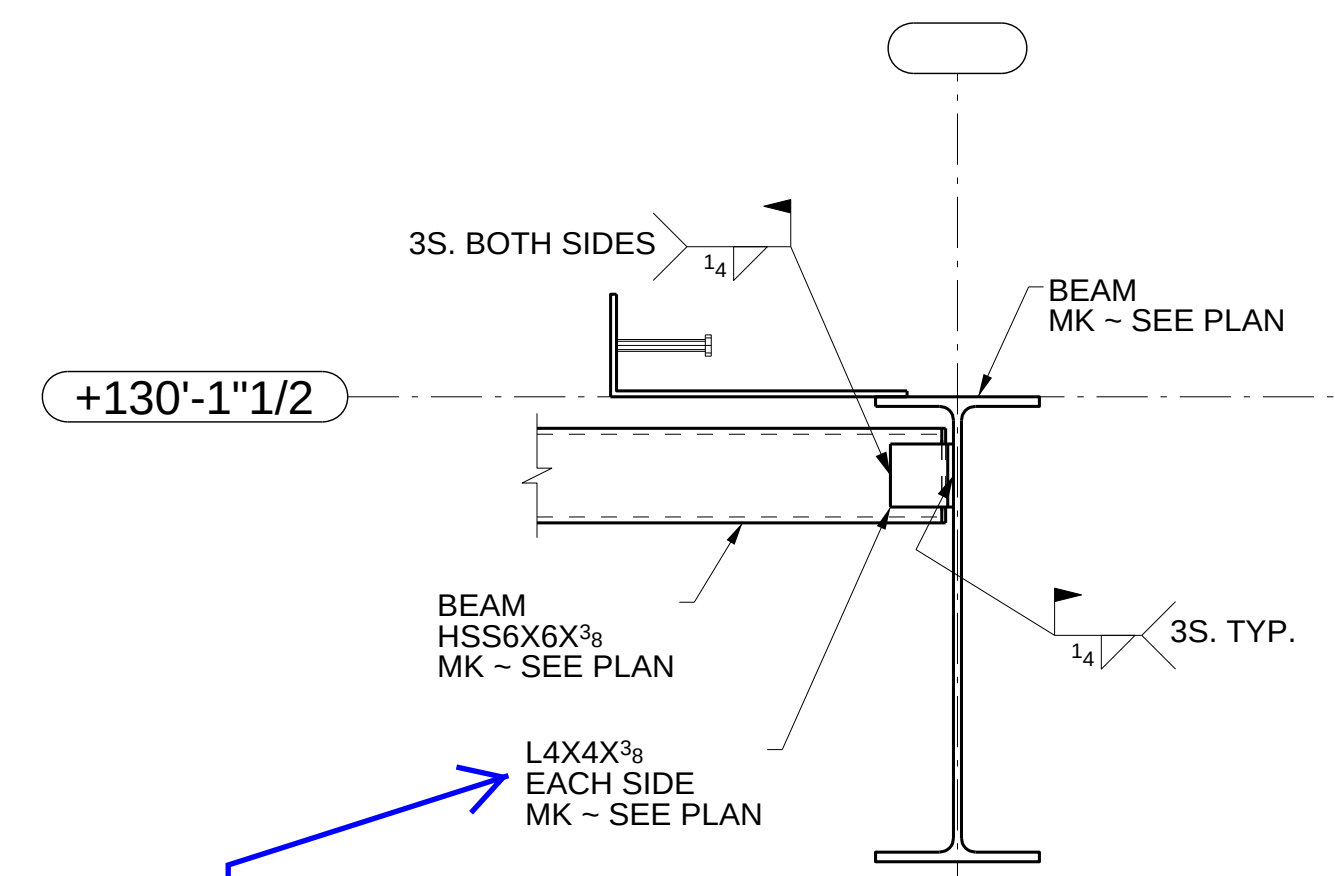

Please shop-weld L's to HSS
with (1) 3/4" A325 erection bolt
in each L (thru beam web).
(Typ. for 22/S303)

APPROVER PLEASE VERIFY
DC/AIW

DETAIL - A
REF: 22/S303

**FOR
APPROVAL**


ATLAS IRON WORKS
ST. LOUIS, MO.

Project: WEBSTER UNIVERSITY INTERDISCIPLINARY SCIENCE BUILDING
Customer: PARIC CORPORATION
Owner: WEBSTER UNIVERSITY
Location: WEBSTER GUOVES, MO 63119
Dwn: TLJ Date: 06/07/2016 Ckd: LJ Date: 06/14/2016
Job No. A16013 BAT: DWG#: E4C


FOR APPROVAL

06/15/16


SCHEDULE 1	
LOCATION	WELD LENGTH
GRID B.3/2-2.6	12"
GRID A.5-B.3/2	12"

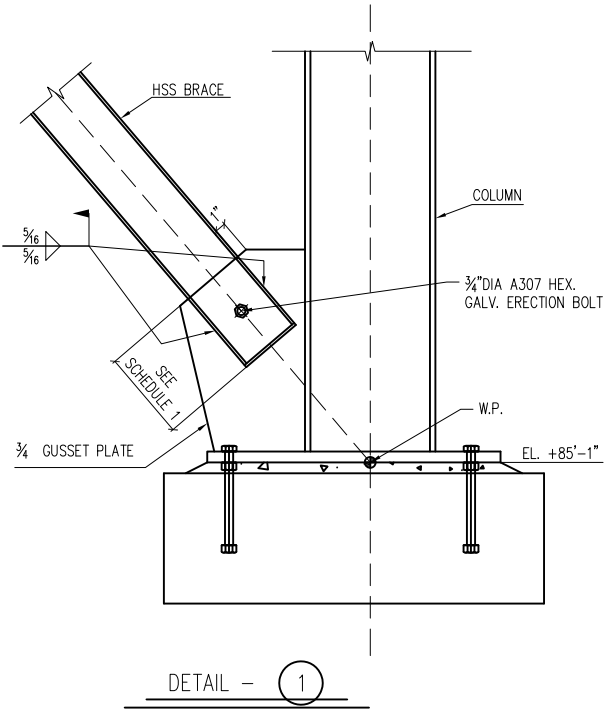


SCHEDULE 2	
LOCATION	WELD LENGTH
GRID B.3/2-2.6	12"

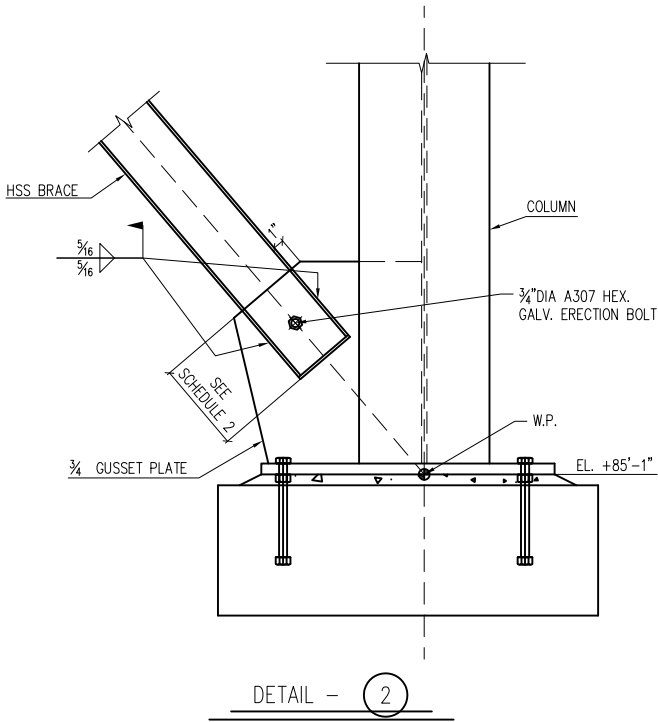



SCHEDULE 3	
LOCATION	WELD LENGTH
GRID B.3/2-2.6	12"
GRID A.5-B.3/2	12"

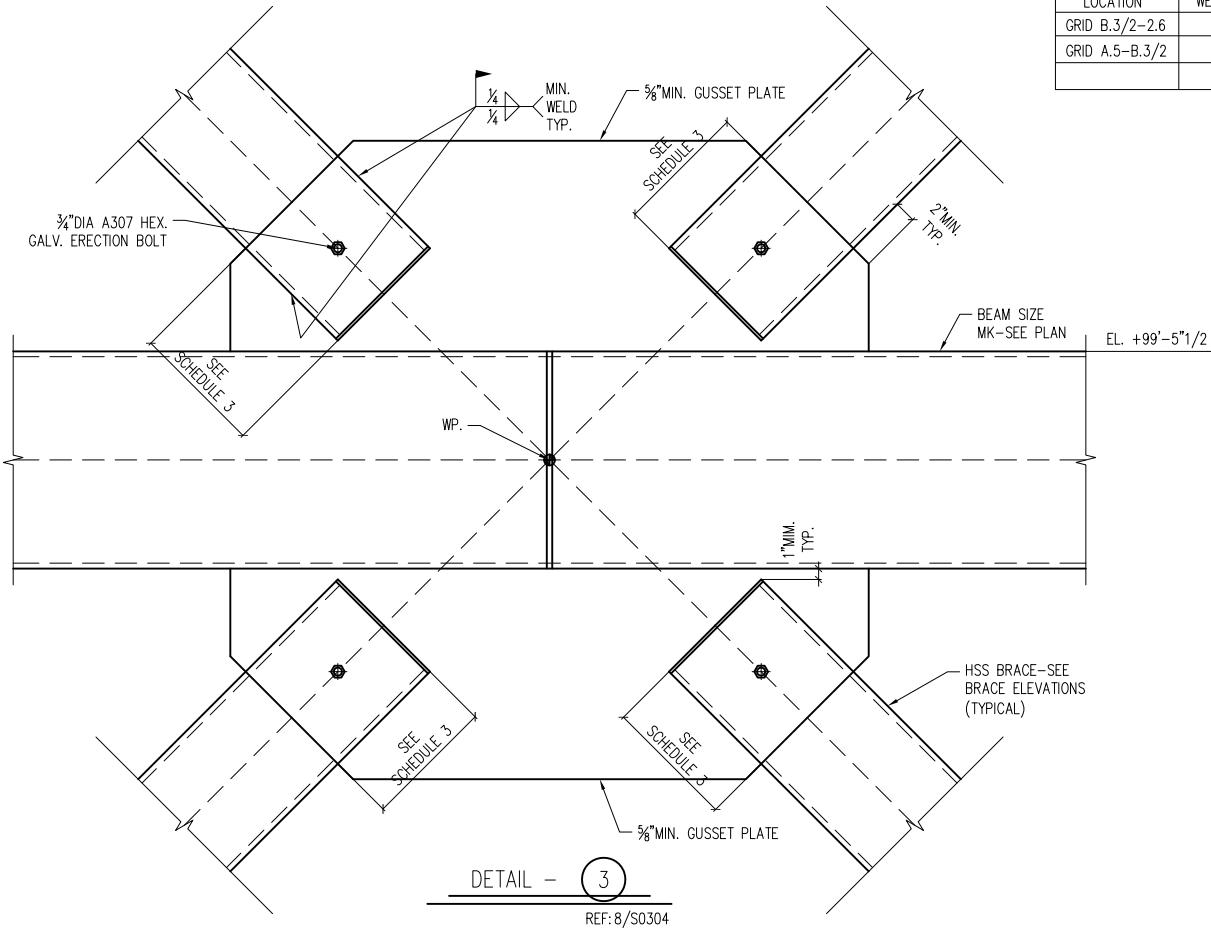

SCHEDULE 4	
LOCATION	WELD LENGTH
GRID B.3/2-2.6	12"
GRID A.5-B.3/2	12"

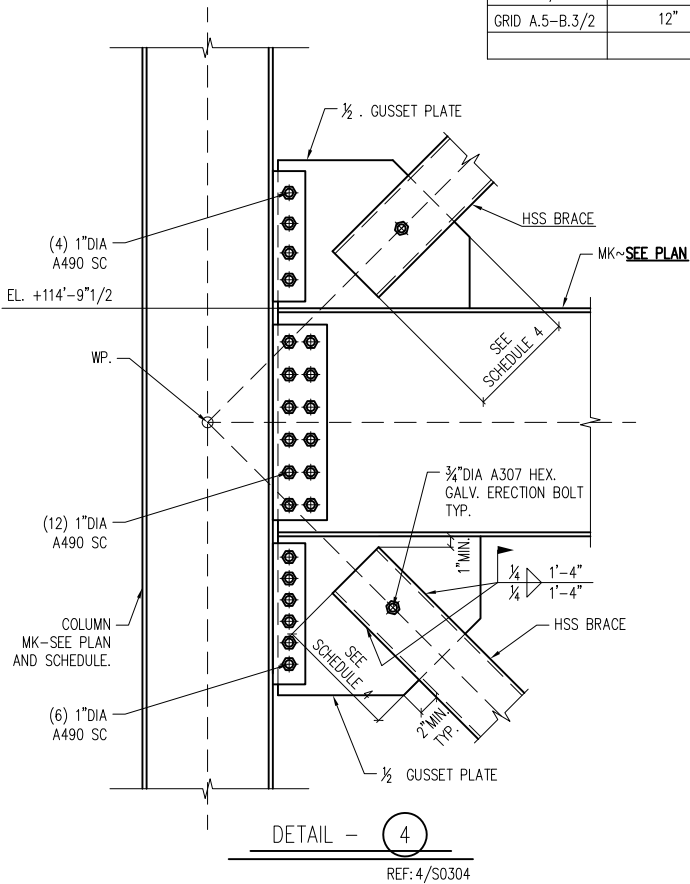

SCHEDULE 5	
LOCATION	WELD LENGTH
GRID B.3/2-2.6	12"



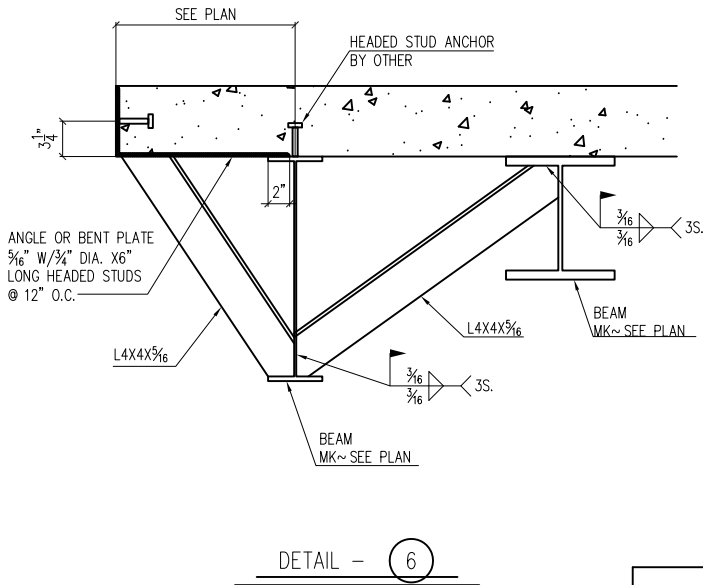
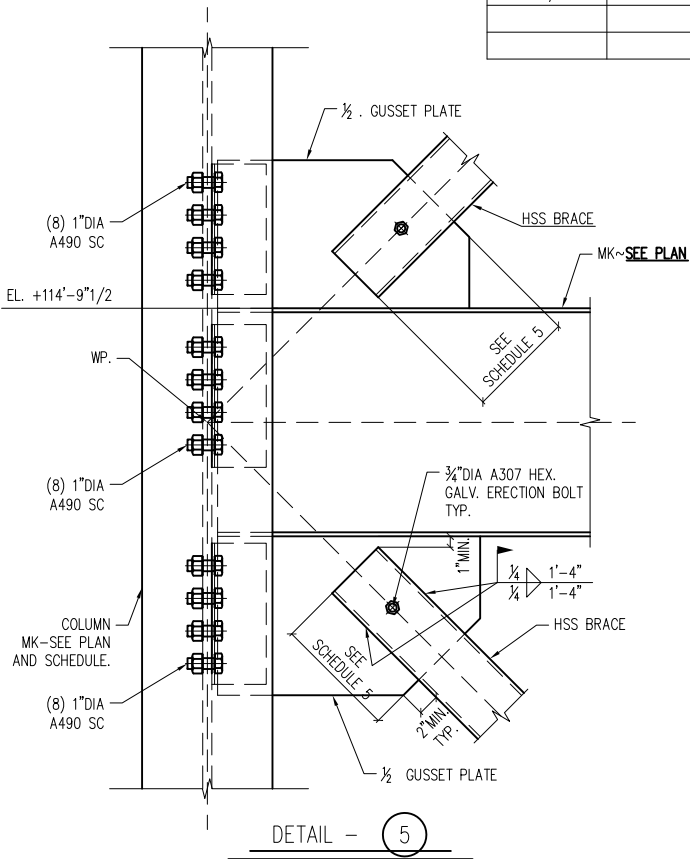


ATLAS IRON WORKS ST. LOUIS, MO.

Project: WEBSTER UNIVERSITY INTERDISCIPLINARY SCIENCE BUILDING
 Customer: PARIC CORPORATION
 Owner: WEBSTER UNIVERSITY
 Location: WEBSTER GROVES, MO 63119
 Dwn: ZZ Date: 05/30/16 Ckd: LJ Date: 05/30/16
 Job No. A16013 BAT: DWG#: E2F

FOR APPROVAL

05-30-16

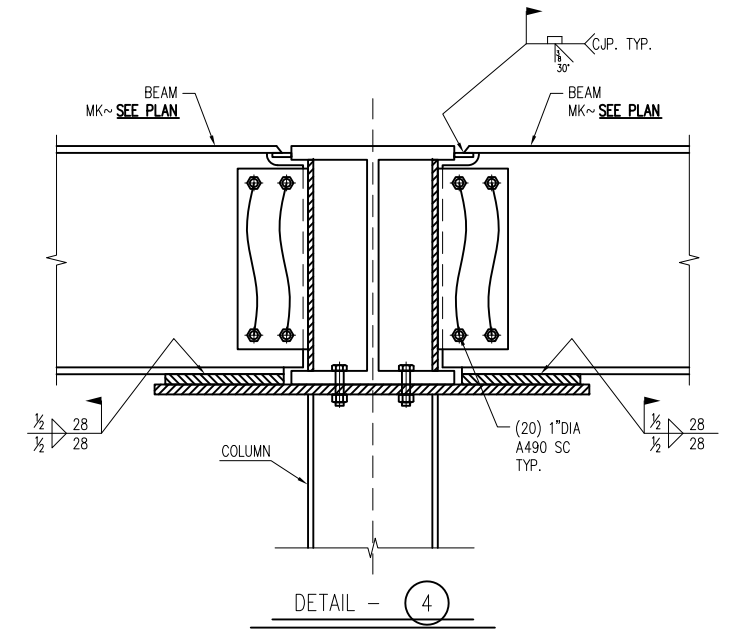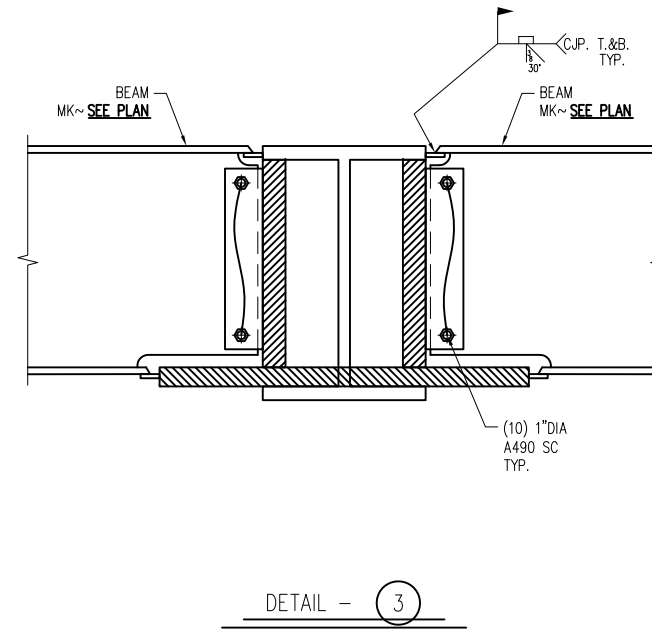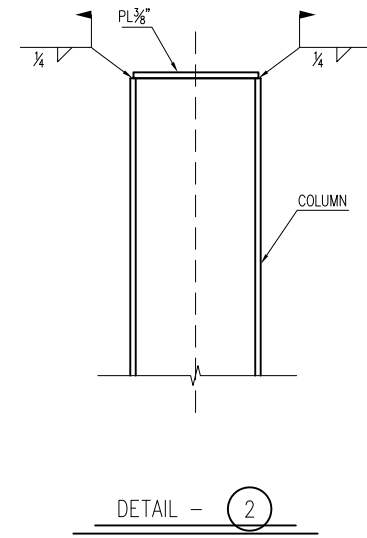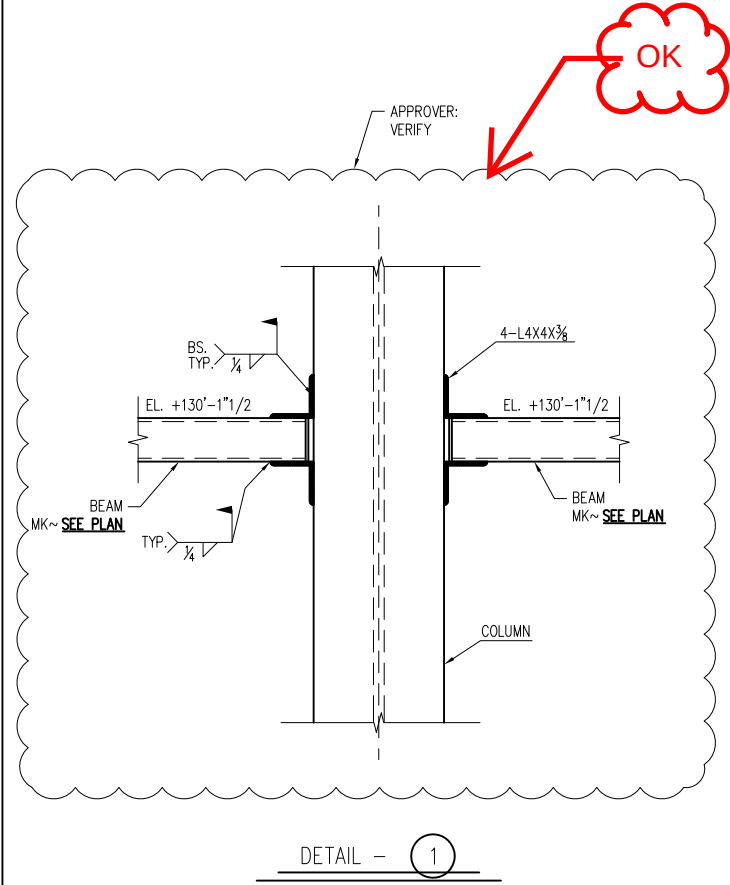


ATLAS IRON WORKS ST. LOUIS, MO.


Project: WEBSTER UNIVERSITY INTERDISCIPLINARY SCIENCE BUILDING
 Customer: PARIC CORPORATION
 Owner: WEBSTER UNIVERSITY
 Location: WEBSTER GROVES, MO 63119
 Dwn: ZZ Date: 05/30/16 Ckd: LJ Date: 05/30/16
 Job No. A16013 BAT: DWG#: E2G

FOR APPROVAL

05-30-16

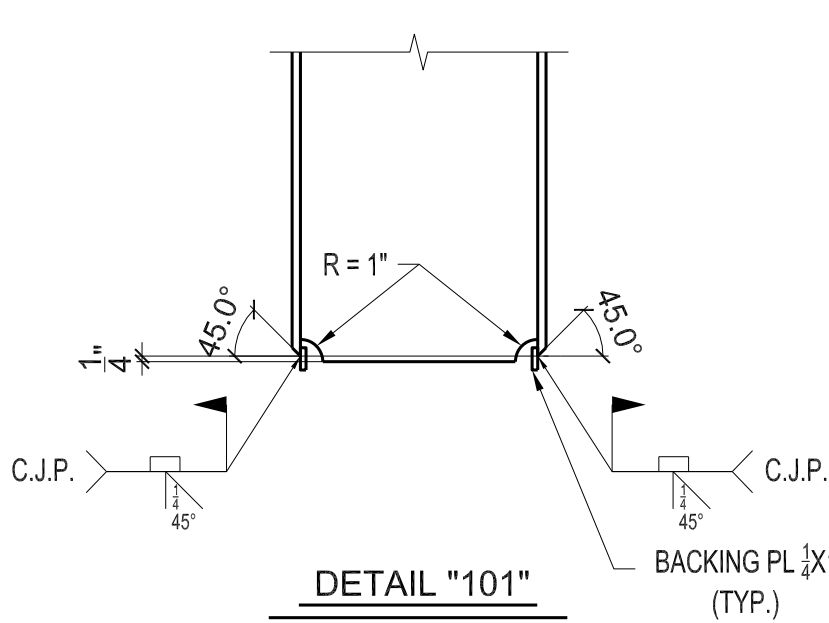

Romac By: _____	Checked By: _____
Beamline By: _____	Checked By: _____
ATLAS IRON WORKS ST. LOUIS, MO.	
Project: _____	WEBSTER UNIVERSITY INTERDISCIPLINARY SCIENCE BUILDING
Customer: _____	PARIC CORPORATION
Owner: _____	WEBSTER UNIVERSITY
Location: _____	WEBSTER GVOOVES, MO 63119
Dwn: TLI Date: 06/09/2016 Ckd: LJ Date: 06/09/2016	
Job No. A16013 BAT: _____ DWG#: 402	

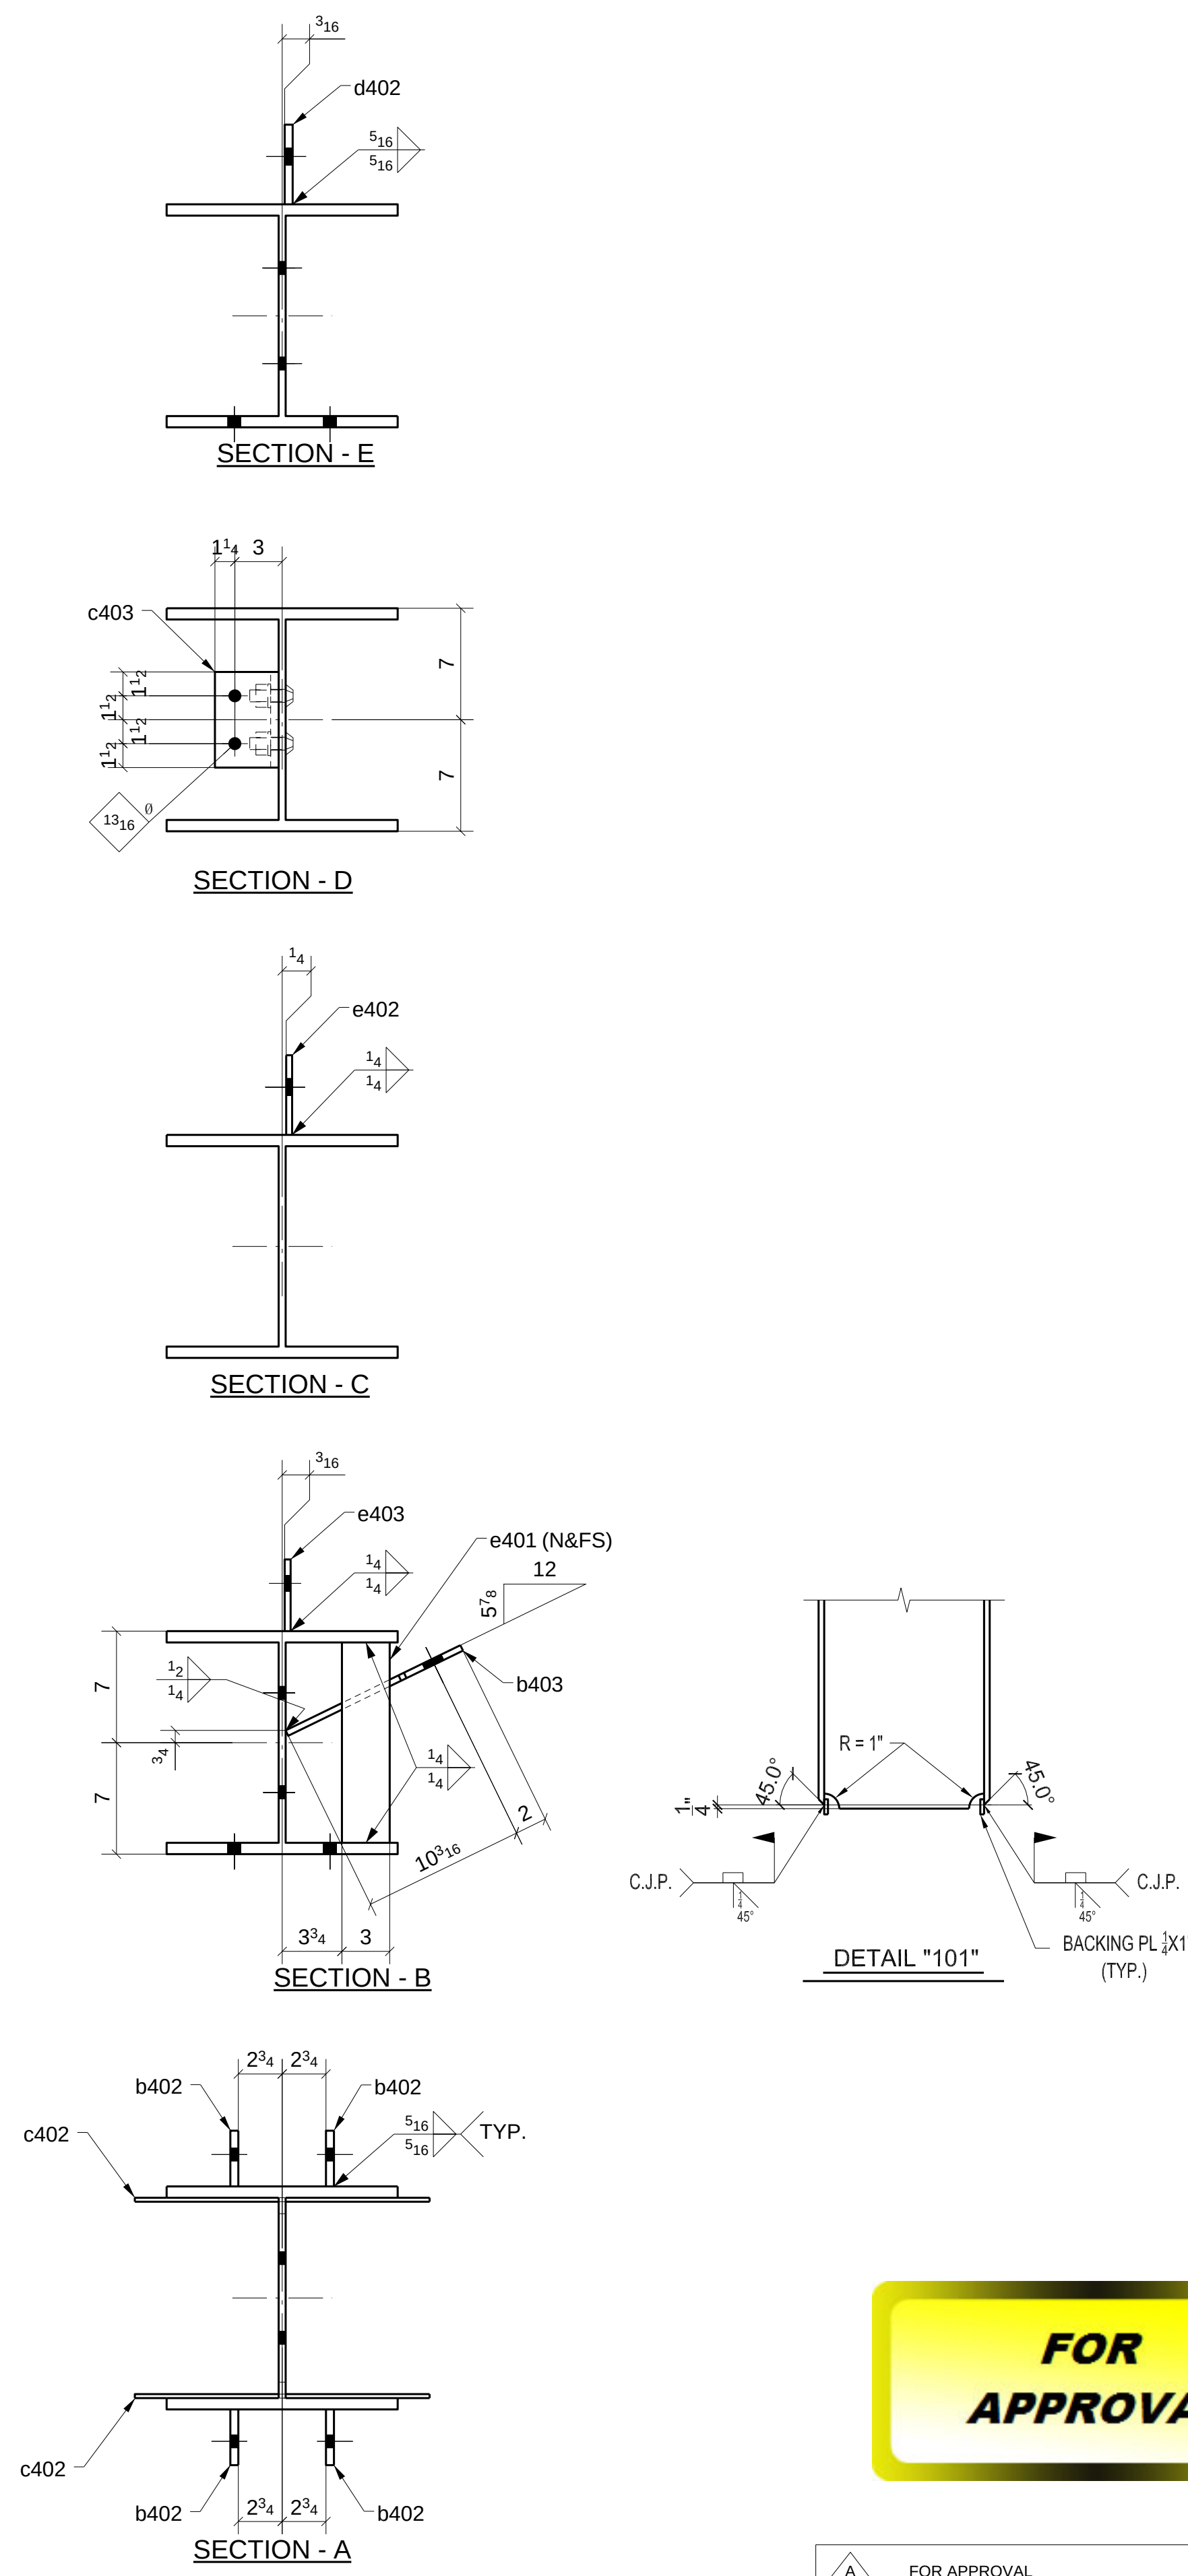

	FOR APPROVAL	06/15/16
Sequence: <u>4</u>	Ref. E-Plans: <u> - </u>	
Material: <u>A992</u> U.N.O.	Edge Dist.: <u>1 1/2"</u> U.N.O.	
Holes: <u>13/16" DIA.</u>	Bolts: <u> NOTED </u>	
Cleaning: <u> NONE </u>		
Paint: <u> NO </u>		
DFT: <u> </u> COLOR: <u> </u>		

Romic By: _____	Checked By: _____
Baseline By: _____	

ATLAS IRON WORKS

ST. LOUIS, MO.

Project:	WEBSTER UNIVERSITY INTERDISCIPLINARY SCIENCE BUILDING
Customer:	PARIC CORPORATION
Owner:	WEBSTER UNIVERSITY
Location:	WEBSTER GUOVES, MO 63119

Drawn:	TLL	Date:	06/09/2016
Ckd:	LJ	Date:	06/14/2016

Job No.	A16013	RAT:	DWG#: 403
---------	--------	------	-----------



FOR APPROVAL		06/15/16	
Sequence:	4	Ref. E-Plans:	-
Material:	A992 U.N.O.	Edge Dist.:	1 1/2" U.N.O.
Holes:	13/16"DIA.	Bolts:	NOTED
Cleaning:	NONE		
Paint:	NO		
DFT:		COLOR:	

[illegible]

Romac By: _____ Checked By: _____
Beamline By: _____ Checked By: _____

ATLAS IRON WORKS ST. LOUIS, MO.							
Project:	WEBSTER UNIVERSITY INTERDISCIPLINARY SCIENCE BUILDING						
Customer:	PARIC CORPORATION						
Owner:	WEBSTER UNIVERSITY						
Location:	WEBSTER GUVES, MO 63119						
Dwn:	TLI	Date:	06/09/2016	Ckt:	LJ	Date:	06/10/2016
Jwb No.	A16013		BAT:	DWG#:		404	





***FOR
APPROVAL***

Romac By: _____ Checked By: _____

Beamline By: _____ Checked By: _____

Project:	WEBSTER UNIVERSITY INTERDISCIPLINARY SCIENCE BUILDING						
Customer:	PARIC CORPORATION						
Owner:	WEBSTER UNIVERSITY						
Location:	WEBSTER GUOVES,MO 63119						
Dwn:	TLI	Date:	06/09/2016	Ckd:	LJ	Date:	06/09/2016
Job No.	A16013		BAT:	DWG#:		405	

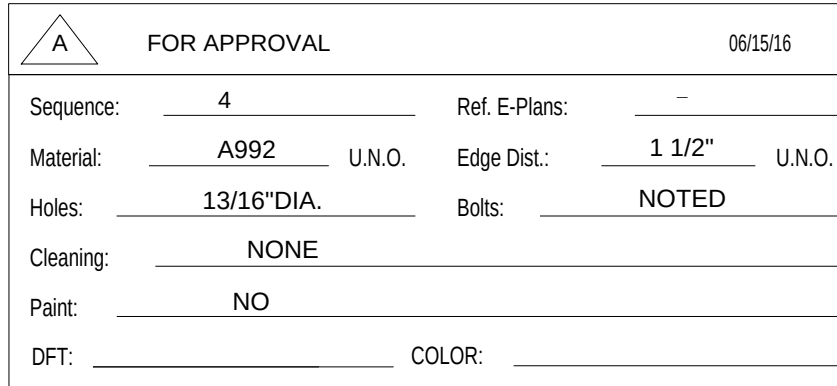

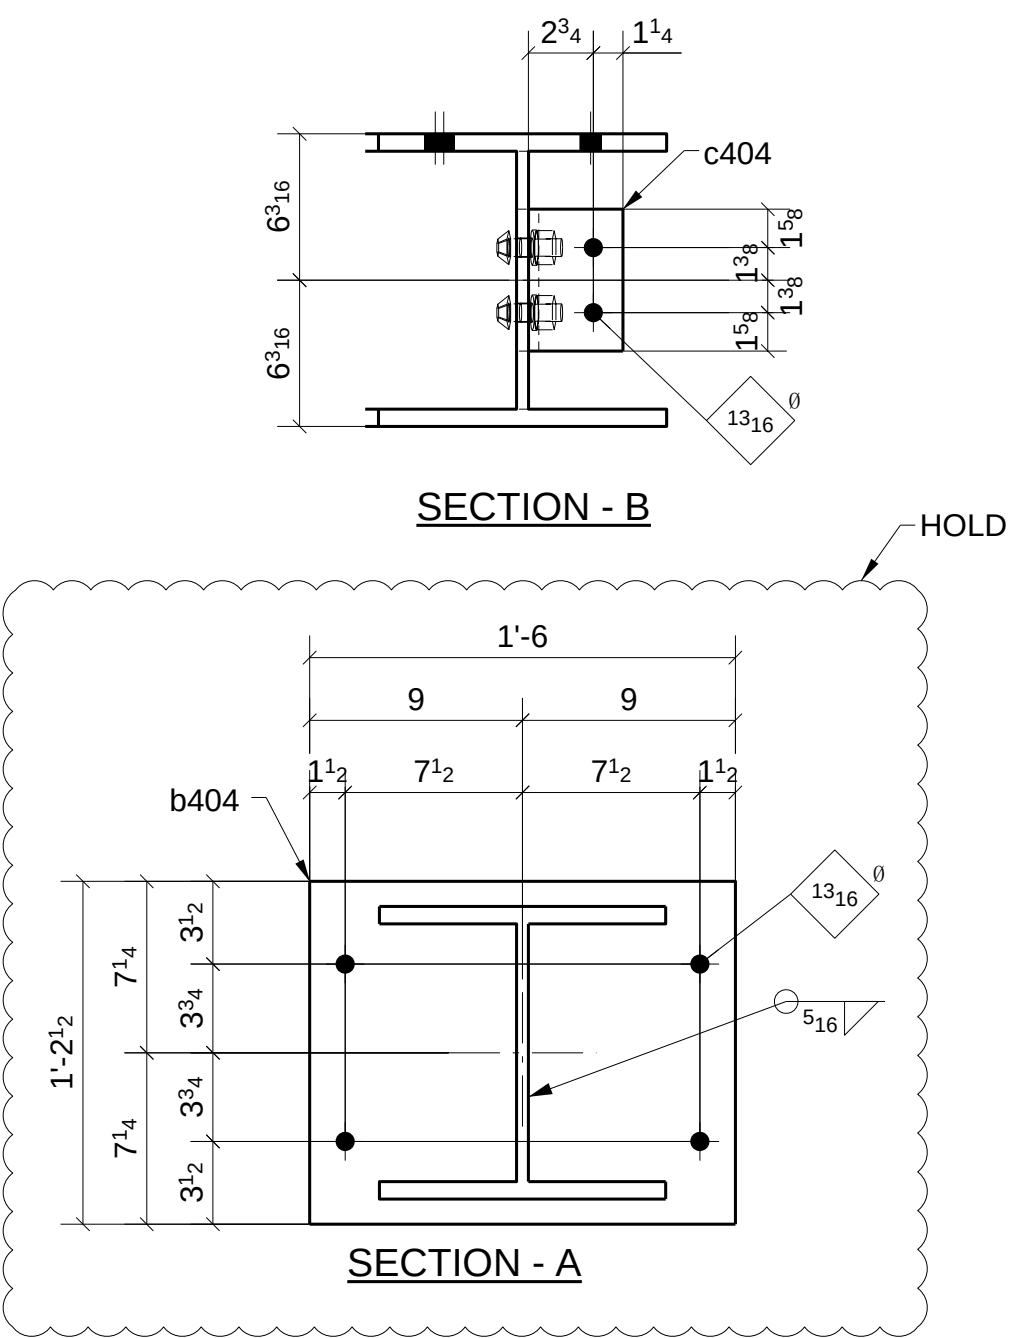

SHOP BOLT IN SLOTTED HOLE
NEED "HAND TIGHTEN"

***FOR
APPROVAL***

[illegible]


Romac By: _____ Checked By: _____

Beamline By: _____ Checked By: _____


ATLAS IRON WORKS
ST. LOUIS, MO.

Project:	WEBSTER UNIVERSITY INTERDISCIPLINARY SCIENCE BUILDING						
Customer:	PARIC CORPORATION						
Owner:	WEBSTER UNIVERSITY						
Location:	WEBSTER GUOVES,MO 63119						
Dwn:	TLI	Date:	06/09/2016	Ckd:	LJ	Date:	06/10/2016
Job No.	A16013		BAT:	DWG#:		406	

	FOR APPROVAL	06/15/16
Sequence: <u>4</u>	Ref. E-Plans: <u> </u>	
Material: <u>A992</u> U.N.O.	Edge Dist.: <u>1 1/2"</u> U.N.O.	
Holes: <u>13/16" DIA.</u>	Bolts: <u> </u> NOTED	
Cleaning: <u> </u> NONE		
Paint: <u> </u> NO		
DFT: <u> </u> COLOR: <u> </u>		

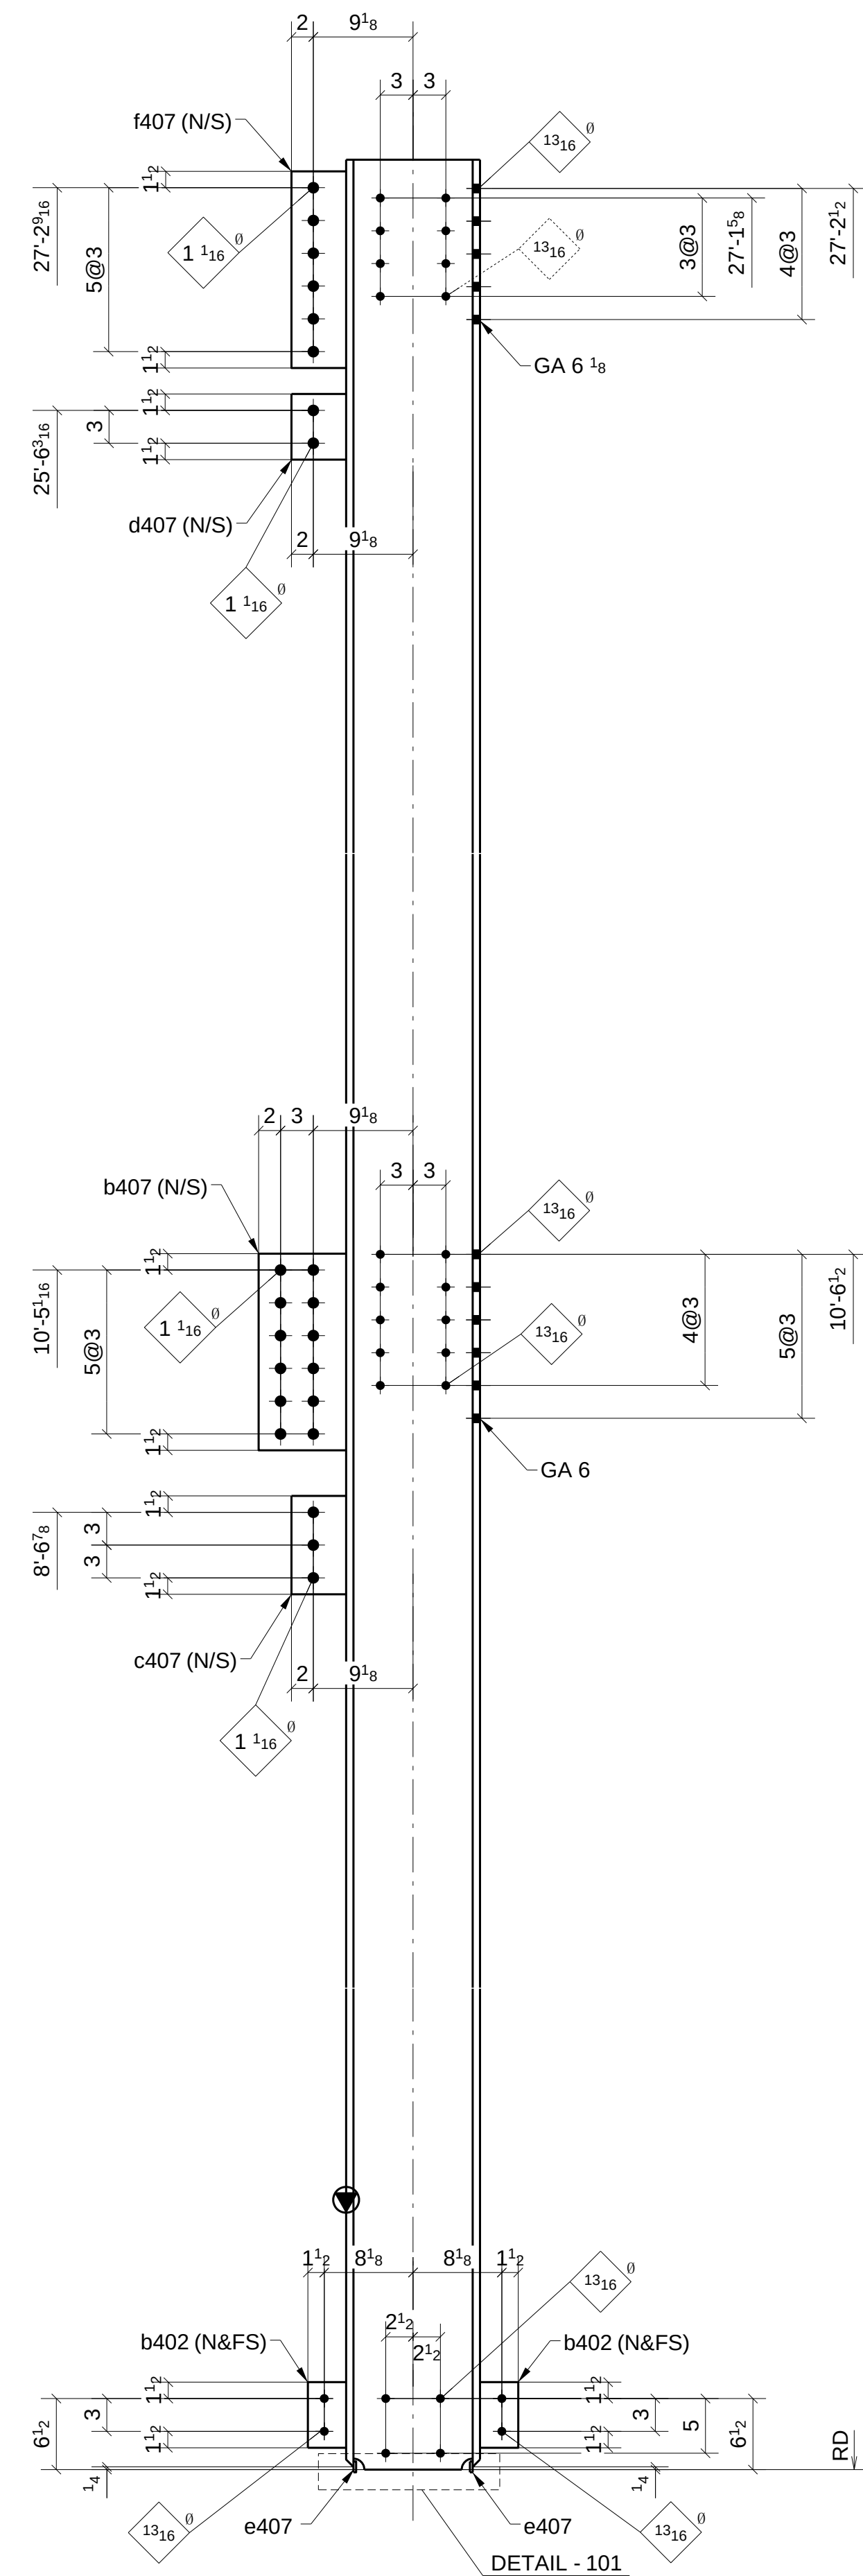

Project:	WEBSTER UNIVERSITY INTERDISCIPLINARY SCIENCE BUILDING				
Customer:	PARIC CORPORATION				
Owner:	WEBSTER UNIVERSITY				
Location:	WEBSTER GUOVES,MO 63119				
Dwn:	TLI	Date:	06/09/2016	Crk:	LJ
		Date:	06/14/2016		
Job No.	A16013		RAT:	DWG#:	407

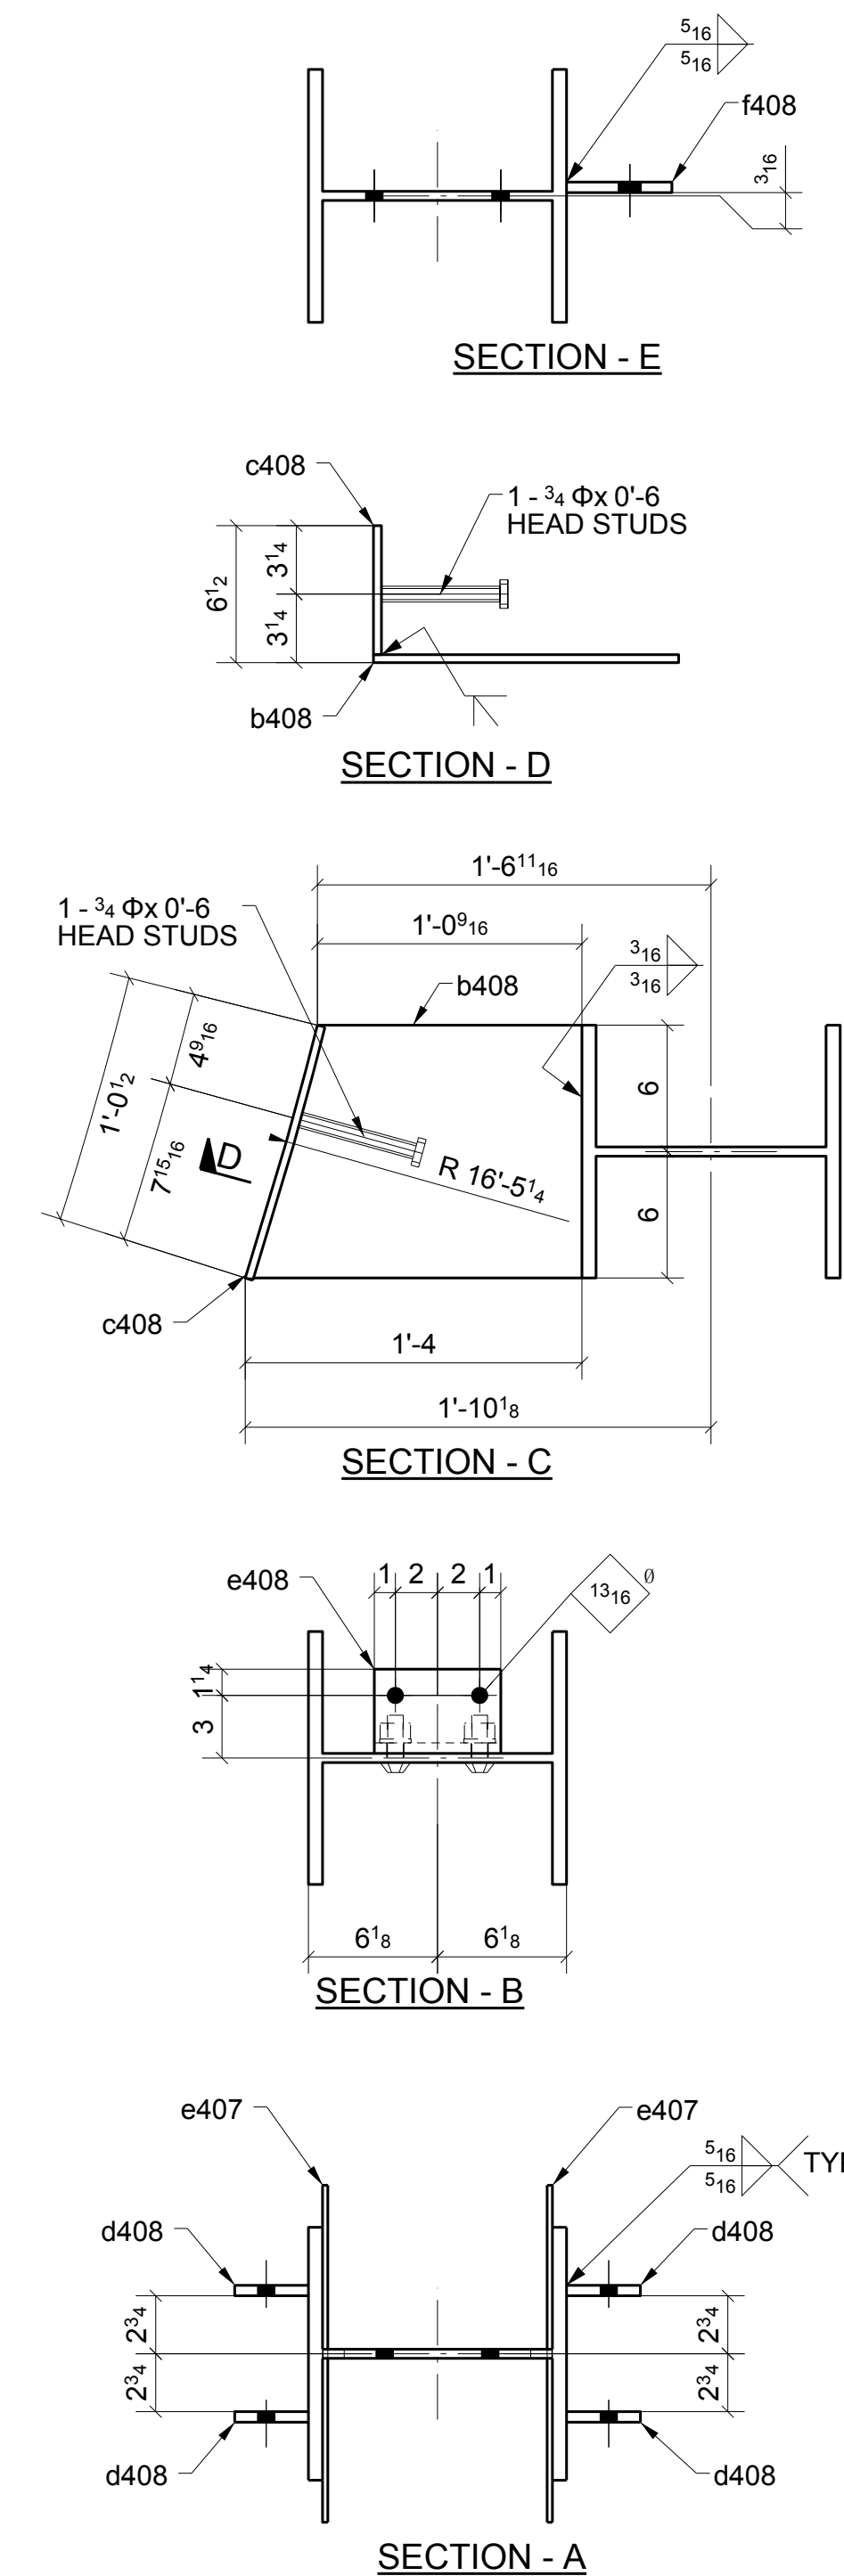

1" 45.0° R = 1" 45.0° C.J.P. BACKING PL 1/2 x 1 (TYP.)

DETAIL "101"


[illegible]

ATLAS IRON WORKS






ST. LOUIS, MO.

	FOR APPROVAL	06/15/16
Sequence: <u>4</u>	Ref. E-Plans: <u> </u>	
Material: <u>A992</u> U.N.O.	Edge Dist.: <u>1 1/2"</u> U.N.O.	
Holes: <u>13/16" DIA.</u>	Bolts: <u> </u> NOTED	
Cleaning: <u> </u> NONE		
Paint: <u> </u> NO		
DFT: <u> </u> COLOR: <u> </u>		

SHOP BOLT IN SLOTTED HOLE
NEED "HAND TIGHTEN"

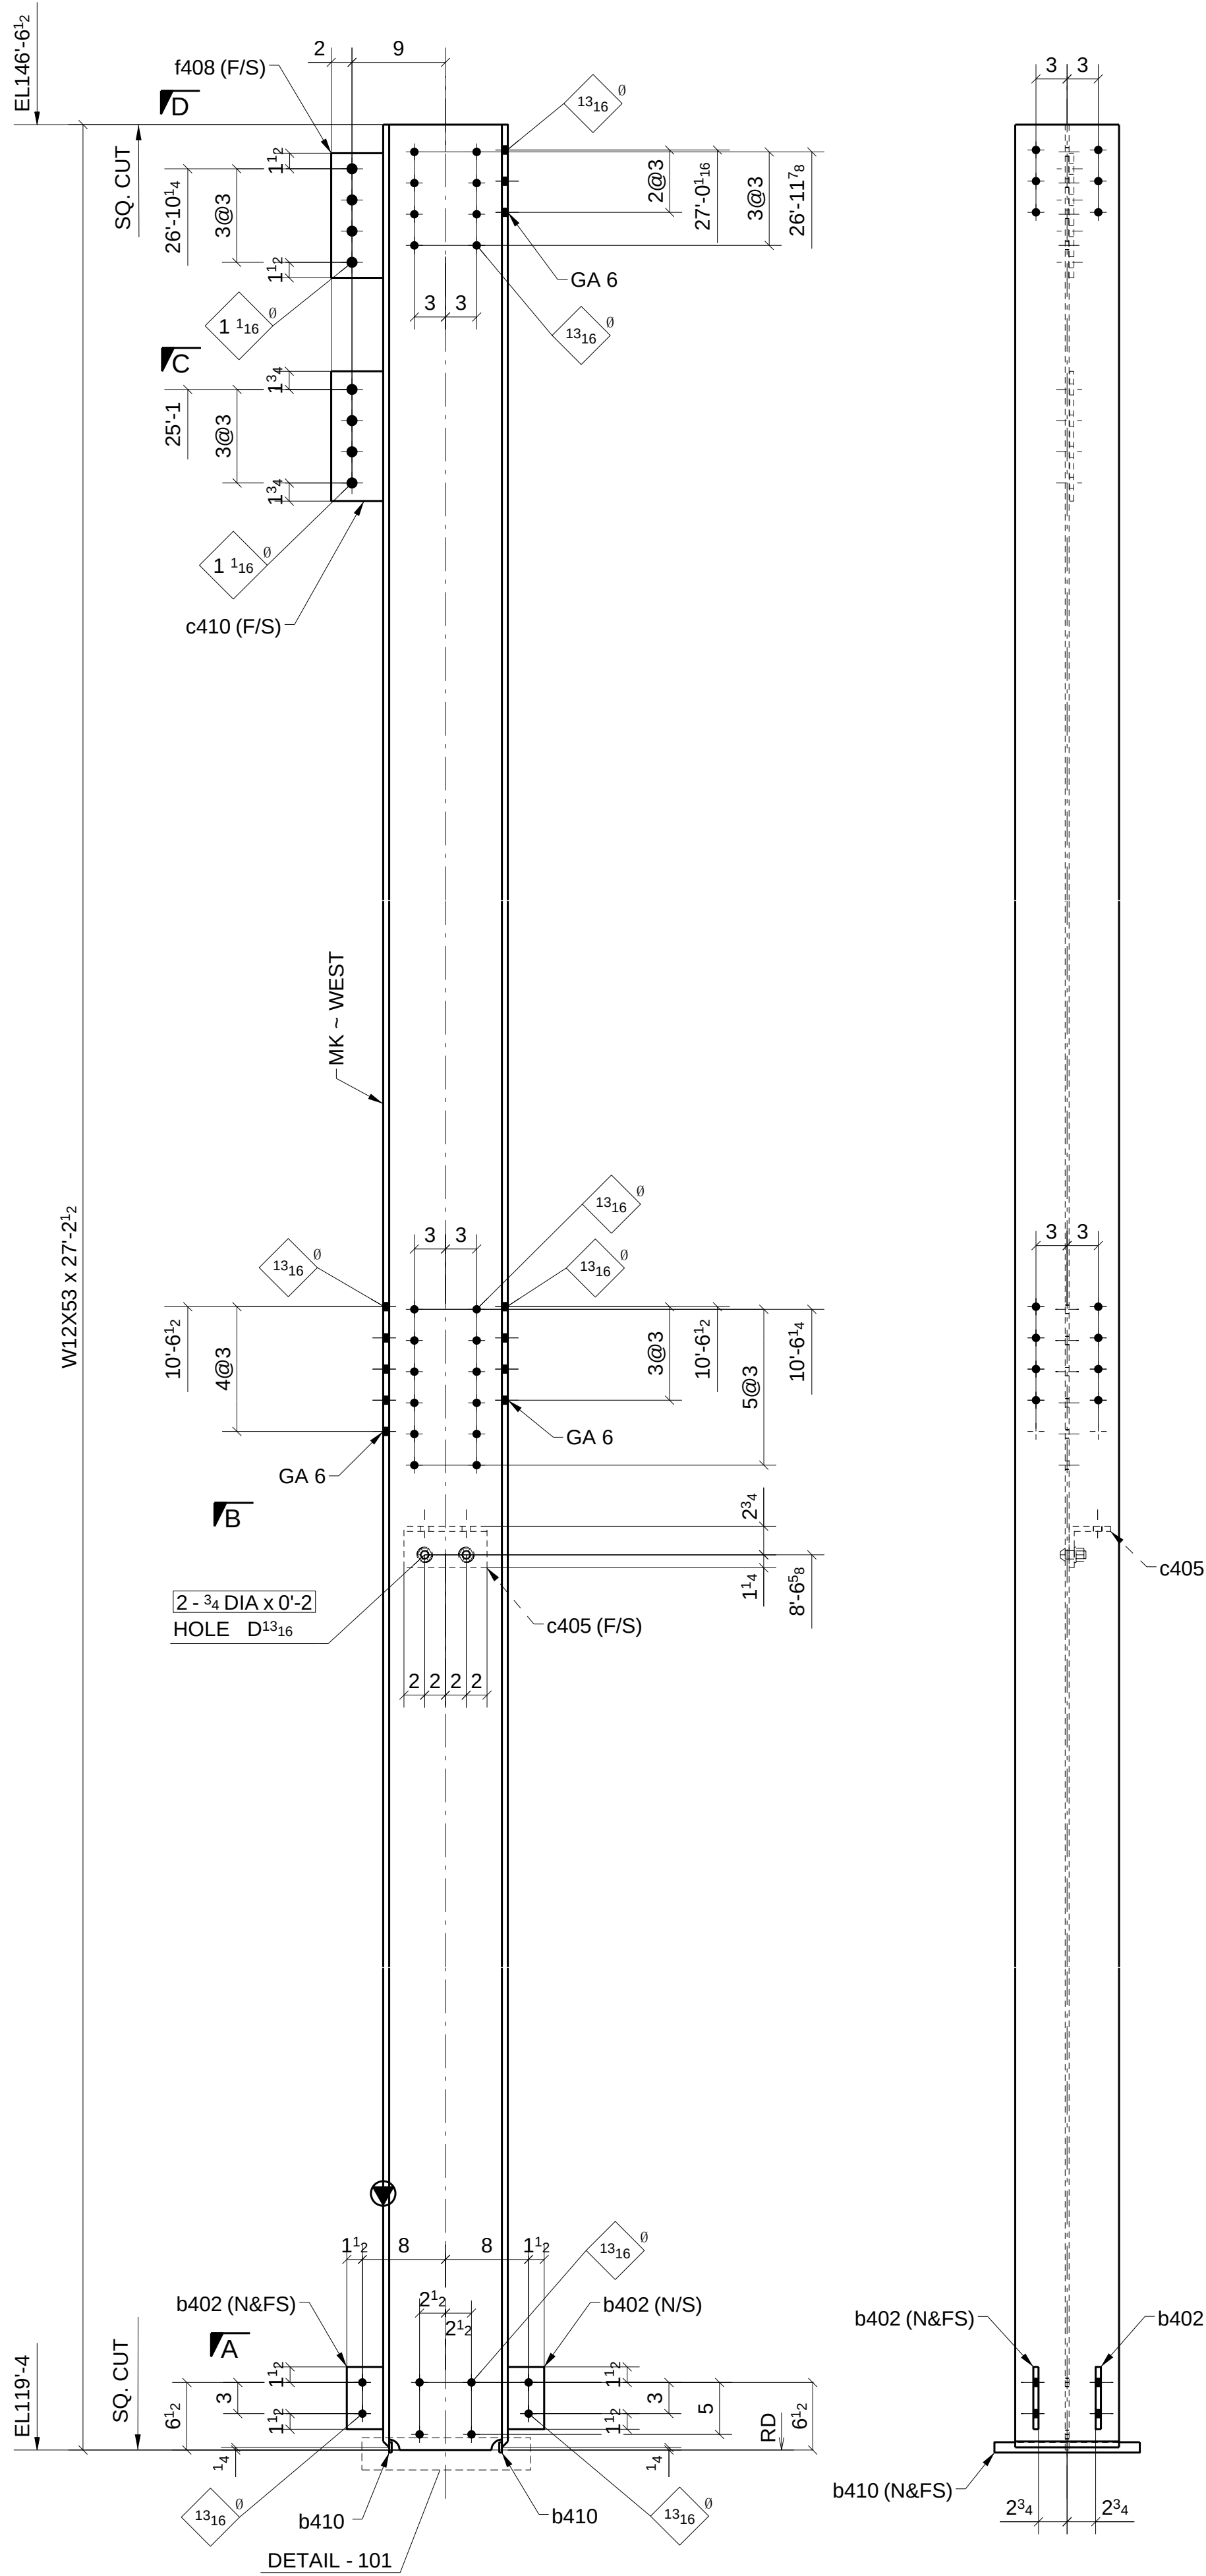

ONE - COLUMN ~ 410A
LOCATION: ONE @ 2.6/B.3 (REF: E4A)

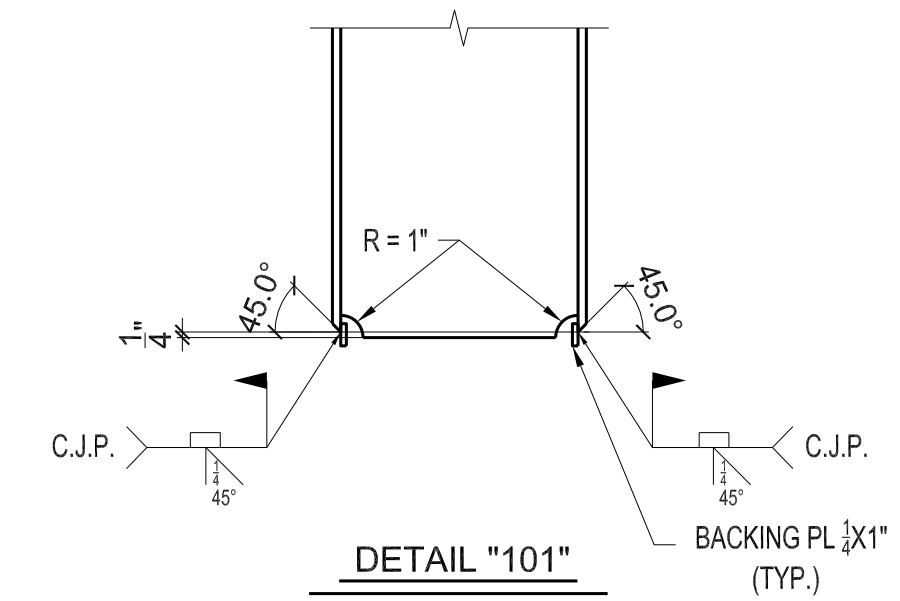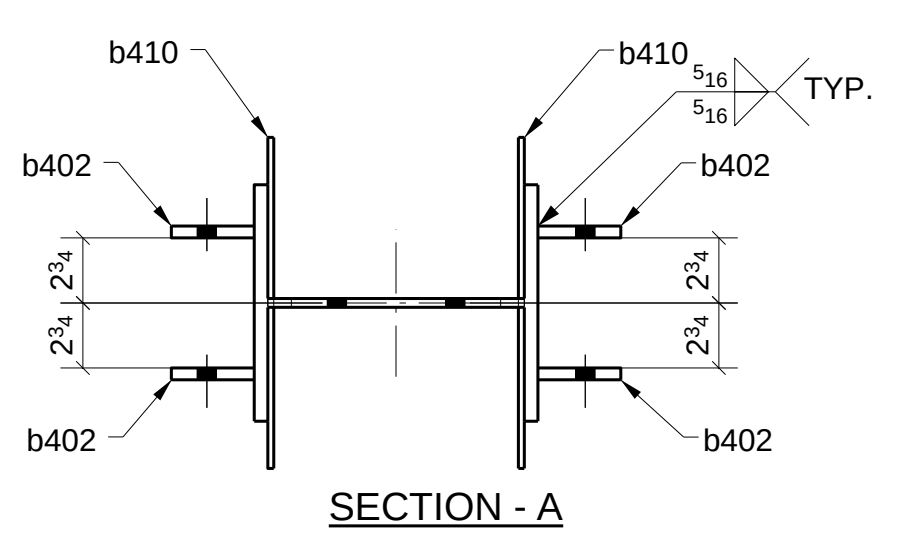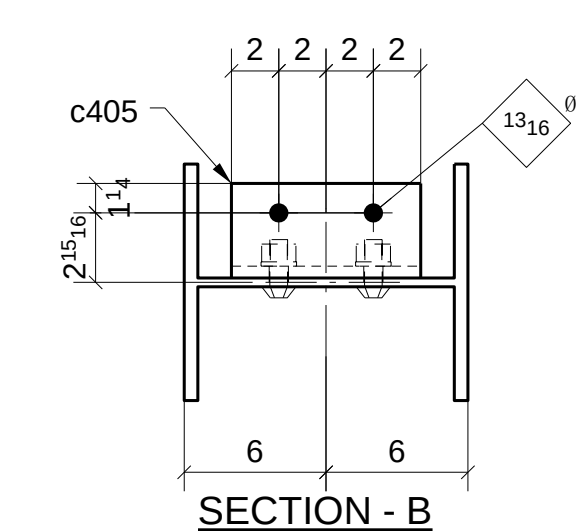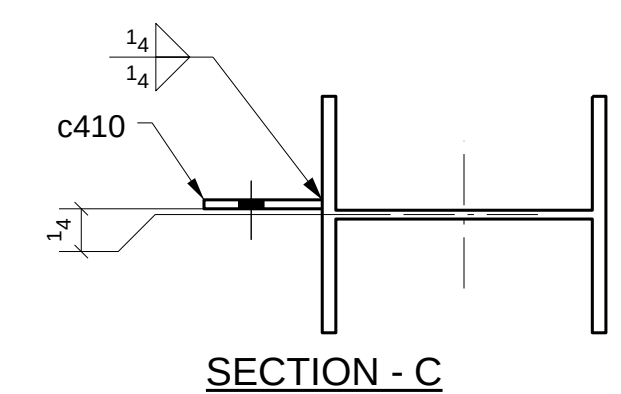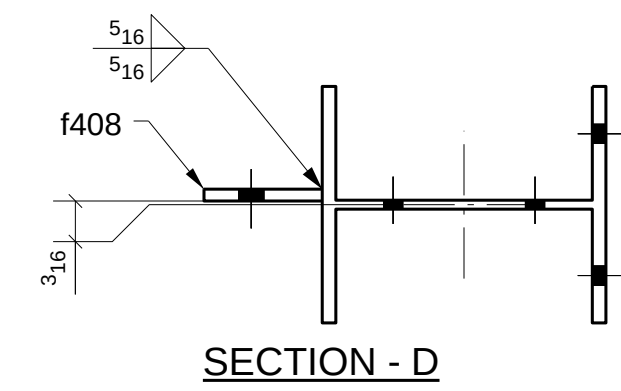


FOR APPROVAL

Sequence:	4	Ref. E-Plans:	—
Material:	A992 U.N.O.	Edge Dist.:	1 1/2" U.N.O.
Holes:	13/16" DIA.	Bolts:	NOTED
Cleaning:	NONE		
Paint:	NO		
DFT:		COLOR:	

MATERIAL LIST					
QTY	MARK	DESCRIPTION	LENGTH	MATERIAL	NOTES
1	410A	W12X53	27'-2 1/2"	A992	
4	b402	PL 1/2"X3 1/2"	0'-6"	A36	
2	b410	PL 1/4"X1"	1'-2"	A36	
1	c405	L4X4X1/2	0'-8"	A36	
1	c410	PL 3/8"X5"	1'-0 1/2"	A572-GR.50	
1	f408	PL 1/2"X5"	1'-0"	A572-GR.50	
2		3/4" DIA. W/N&W	0'-2"	A325N TC	

Romac By:	Checked By:
Beamline By:	Checked By:
ATLAS IRON WORKS ST. LOUIS, MO.	
Project:	WEBSTER UNIVERSITY INTERDISCIPLINARY SCIENCE BUILDING
Customer:	PARIC CORPORATION
Owner:	WEBSTER UNIVERSITY
Location:	WEBSTER GUOVES.MO 63119
Dwn:	TLJ Date: 06/09/2016 Ckd: LJ Date: 06/09/2016
Job No.	A16013 BAT: DWG#: 410

SHOP BOLT IN SLOTTED HOLE
NEED "HAND TIGHTEN"

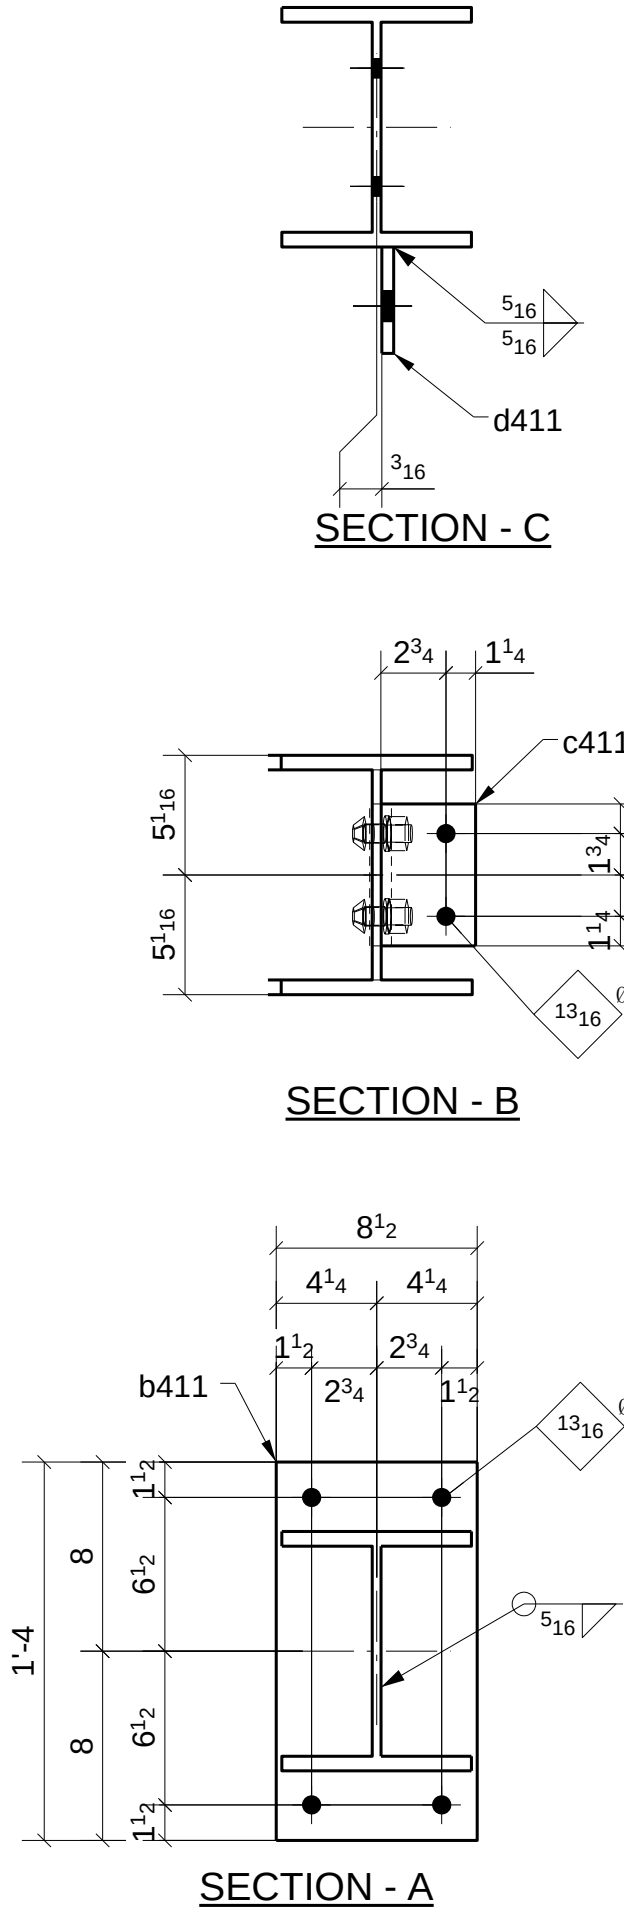

SHOP BOLT IN SLOTTED HOLE NEED "HAND TIGHTEN"

A	FOR APPROVAL		06/15/16
Sequence:	<u>4</u>	Ref. E-Plans:	<u>-</u>
Material:	<u>A992</u> U.N.O.	Edge Dist.:	<u>1 1/2"</u> U.N.O.
Holes:	<u>13/16"DIA.</u>	Bolts:	<u>NOTED</u>
Cleaning:	<u>NONE</u>		
Paint:	<u>NO</u>		
DFT:	<u> </u>	COLOR:	<u> </u>

Roman By: _____

Checked By: _____

Beamline By: _____

Checked By: _____

ATLAS IRON WORKS

ST. LOUIS, MO.

Project: _____

WEBSTER UNIVERSITY INTERDISCIPLINARY SCIENCE BUILDING

Customer: _____

PARIC CORPORATION

Owner: _____

WEBSTER UNIVERSITY

Location: _____

WEBSTER GUOVES.MO 63119

Dwn: _____

TLI

Date: _____

06/09/2016

Ckd: _____

LJ

Date: _____

06/10/2016

Job No. _____

A16013

BAT: _____

DWG#:

411




	FOR APPROVAL	06/15/16
Sequence: <u>4</u>	Ref. E-Plans: <u> </u>	
Material: <u>A992</u> U.N.O.	Edge Dist.: <u>1 1/2"</u> U.N.O.	
Holes: <u>13/16" DIA.</u>	Bolts: <u>NOTED</u>	
Cleaning: <u>NONE</u>		
Paint: <u>NO</u>		
DFT: <u> </u>	COLOR: <u> </u>	

[illegible]

Romac By: _____ Checked By: _____
Beamline By: _____ Checked By: _____

ATLAS IRON WORKS
ST. LOUIS, MO.

Project:	WEBSTER UNIVERSITY INTERDISCIPLINARY SCIENCE BUILDING				
Customer:	PARIC CORPORATION				
Owner:	WEBSTER UNIVERSITY				
Location:	WEBSTER GUOVES,MO 63119				
Drawn:	TLI	Date:	06/09/2016	Ckd:	LJ
		Date:	06/09/2016		
Job No.	A16013	BAT:		DWG#:	412

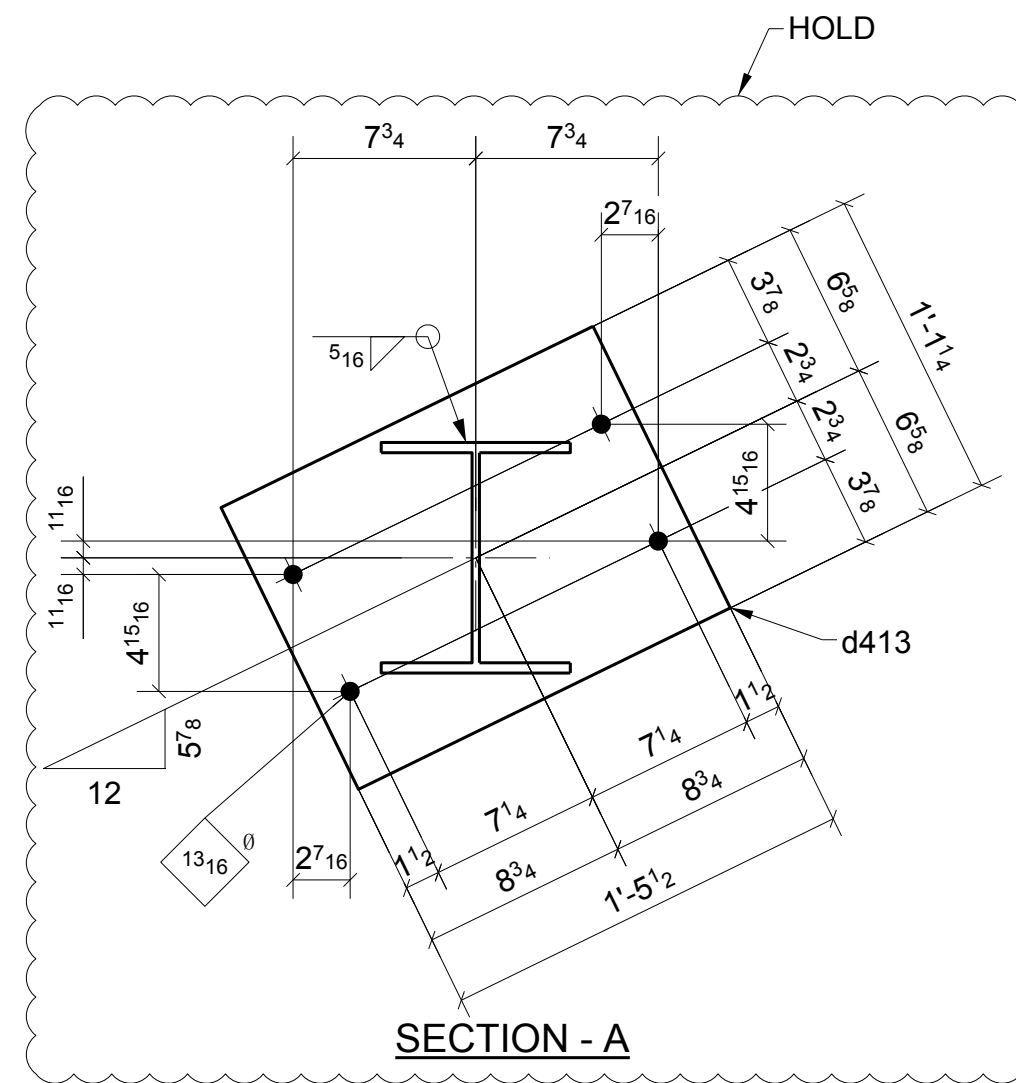

A	FOR APPROVAL		06/15/16
Sequence:	4	Ref. E-Plans:	-
Material:	A992	U.O.	Edge Dist.: 1 1/2" U.O.
Holes:	13/16" DIA.	Bolls:	NOTED
Clearing:	NONE		
Paint:	NO		
DFT:	COLOR:		

[illegible]

Romac By: _____ Checked By: _____

Beamline By: _____ Checked By: _____

ATLAS IRON WORKS ST. LOUIS, MO.							
Project:	WEBSTER UNIVERSITY INTERDISCIPLINARY SCIENCE BUILDING						
Customer:	PARIC CORPORATION						
Owner:	WEBSTER UNIVERSITY						
Location:	WEBSTER GUOVES,MO 63119						
Dwn:	ZZ	Date:	06/09/2016	Ckd:	LJ	Date:	06/15/2016
Job No.	A16013		BAT:	DWG#:		416	

	FOR APPROVAL		06/15/16
	Sequence: 4	Ref. E-Plans:	—
	Material: A992 U.N.O.	Edge Dist:	1 1/2" U.N.O.
	Holes: 13/16" DIA.	Bolts:	NOTED
	Cleaning: NONE		
	Paint: NO		
DFT: _____	COLOR: _____		

Romac By: _____ Checked By: _____

Beamline By: _____ Checked By: _____

Project: WEBSTER UNIVERSITY INTERDISCIPLINARY SCIENCE BUILDING

Customer: PARIC CORPORATION

Owner: WEBSTER UNIVERSITY

Location: WEBSTER GUOVES, MO 63119

Dwn: ZZ Date: 06/09/2016 Ckd: LJ Date: 06/10/2016

Job No. A16013 BAT: DWG#: 417



**FOR
APPROVAL**

A	FOR APPROVAL		06/15/16
	Sequence: 4	Ref. E-Plans: -	
	Material: A992	U.N.O.	Edge Dist.: 1 1/2" U.N.O.
	Holes: 13/16" DIA.	Bolts: NOTED	
	Cleaning: NONE		
	Paint: NO		
	DFT: _____	COLOR: _____	

Romac By: _____	Checked By: _____
Beamline By: _____	Checked By: _____
ATLAS IRON WORKS ST. LOUIS, MO.	
Project: _____	WEBSTER UNIVERSITY INTERDISCIPLINARY SCIENCE BUILDING
Customer: _____	PARIC CORPORATION
Owner: _____	WEBSTER UNIVERSITY
Location: _____	WEBSTER GYOVES MO 63119
Dwn: <u>ZZ</u>	Date: <u>06/09/2016</u>
Ckd: <u>LJ</u>	Date: <u>06/10/2016</u>
Job No. <u>A16013</u>	BAT: _____ DWG#: <u>418</u>




	FOR APPROVAL	06/15/16
Sequence: <u>4</u>	Ref. E-Plans: <u> </u>	
Material: <u>A992</u> U.N.O.	Edge Dist.: <u>1 1/2"</u> U.N.O.	
Holes: <u>13/16" DIA.</u>	Bolts: <u>NOTED</u>	
Cleaning: <u>NONE</u>		
Paint: <u>NO</u>		
DFT: <u> </u> COLOR: <u> </u>		

[illegible]


Romac By: _____	Checked By: _____
Beamline By: _____	Checked By: _____

ATLAS IRON WORKS				
ST. LOUIS, MO.				
Project:	WEBSTER UNIVERSITY INTERDISCIPLINARY SCIENCE BUILDING			
Customer:	PARIC CORPORATION			
Owner:	WEBSTER UNIVERSITY			
Location:	WEBSTER GUOVES,MO 63119			
Dwn:	ZZ	Date:	06/09/2016	Ckd: LJ Date: 06/10/2016
Job No.	A16013	BAT:	DWS# 420	

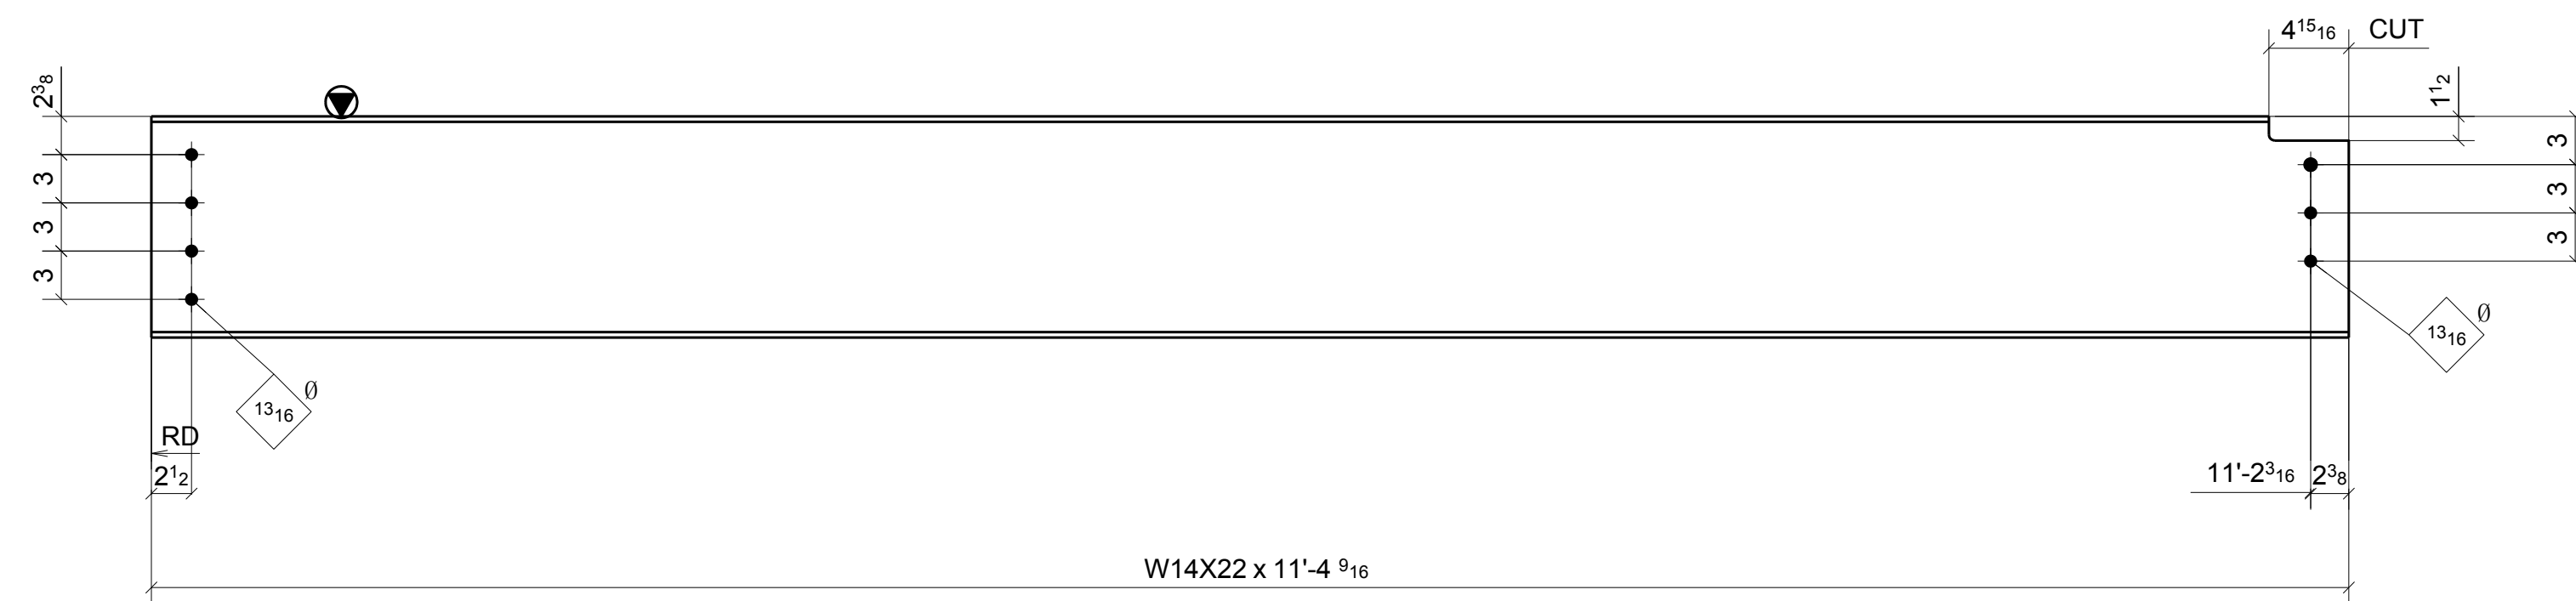

ONE - BEAM ~ 420A

LOCATION: ONE @ 1.9/4-A.5 (REF: E4A)

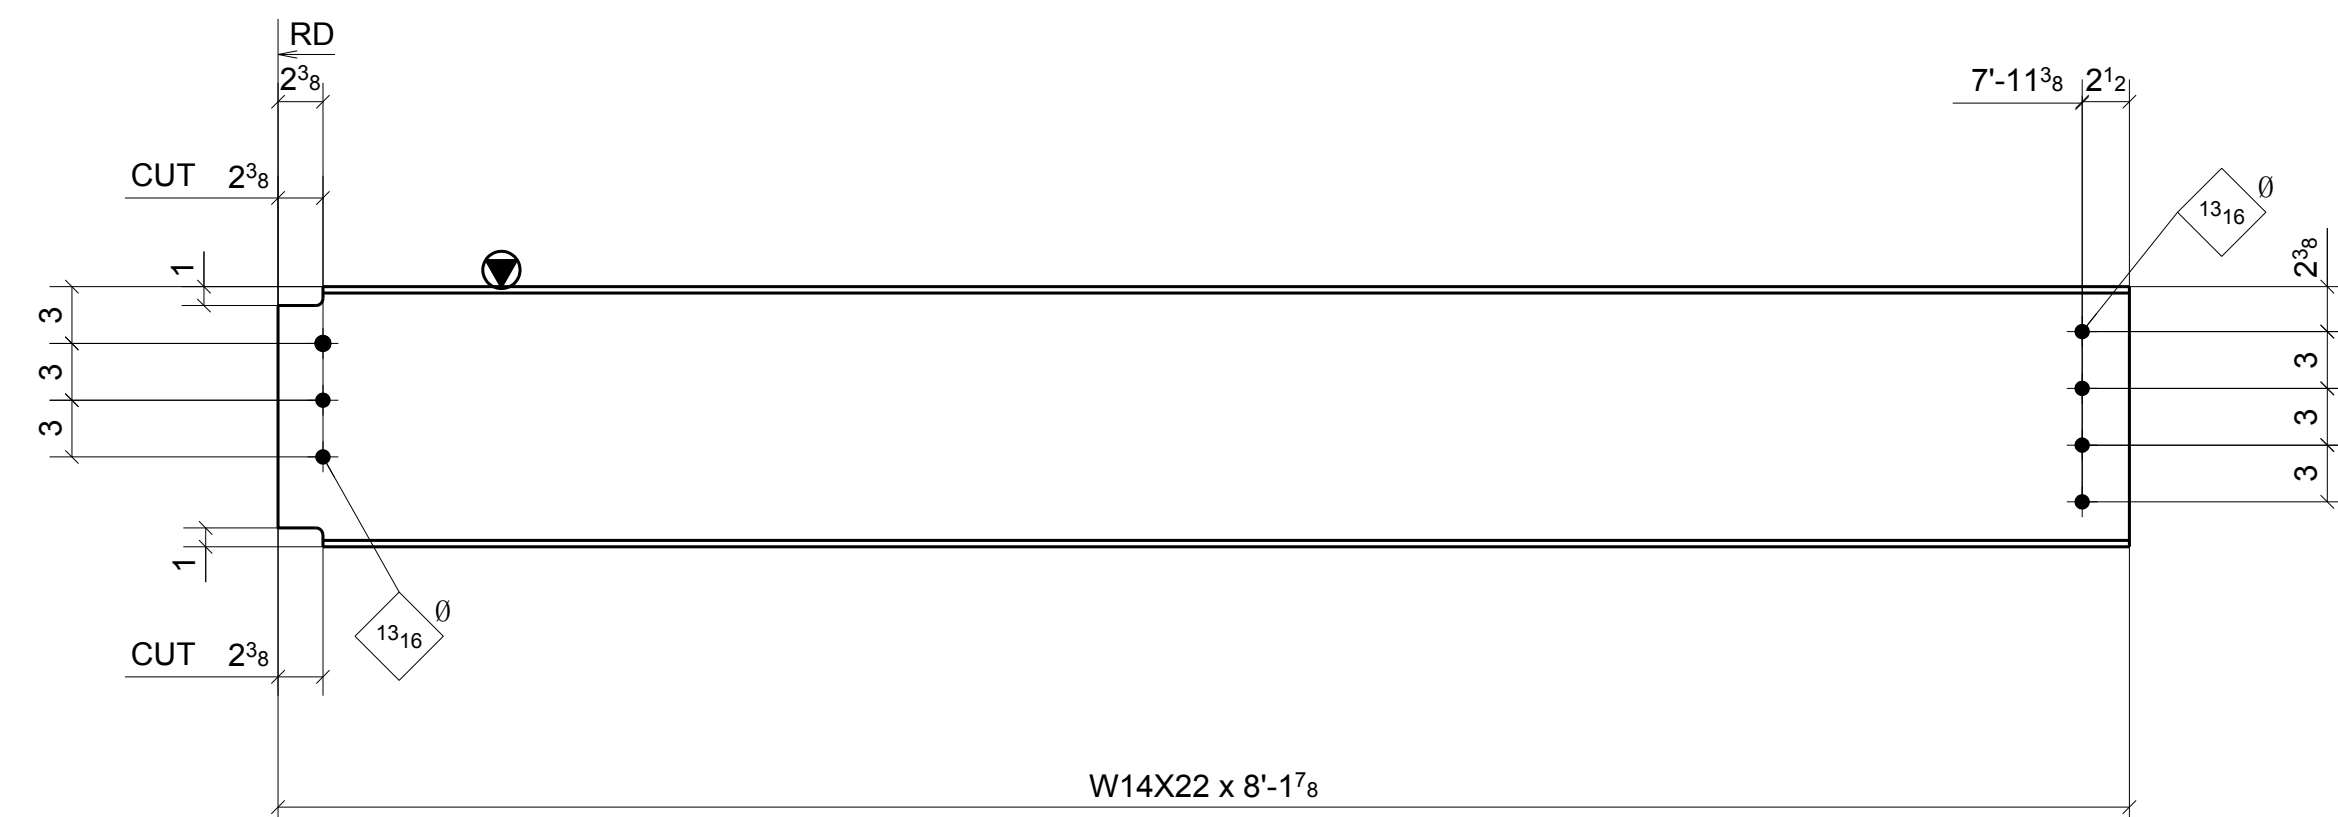

ONE - BEAM ~ 420B

LOCATION: ONE @ 1.9-2/A.5-B.3 (REF: E4A)

SHOP BOLT IN SLOTTED HOLE
NEED "HAND TIGHTEN"

**FOR
APPROVAL**


A	FOR APPROVAL		06/15/16	
Sequence:	4		Ref. E-Plans:	-
Material:	A992	U.N.O.	Edge Dist.:	1 1/2" U.N.O.
Holes:	13/16" DIA.		Bolts:	NOTED
Clearing:	NONE			
Paint:	NO			
DFT:			COLOR:	

[illegible]

Romac By: _____	Checked By: _____
Beamline By: _____	Checked By: _____


ATLAS IRON WORKS

ST. LOUIS, MO.

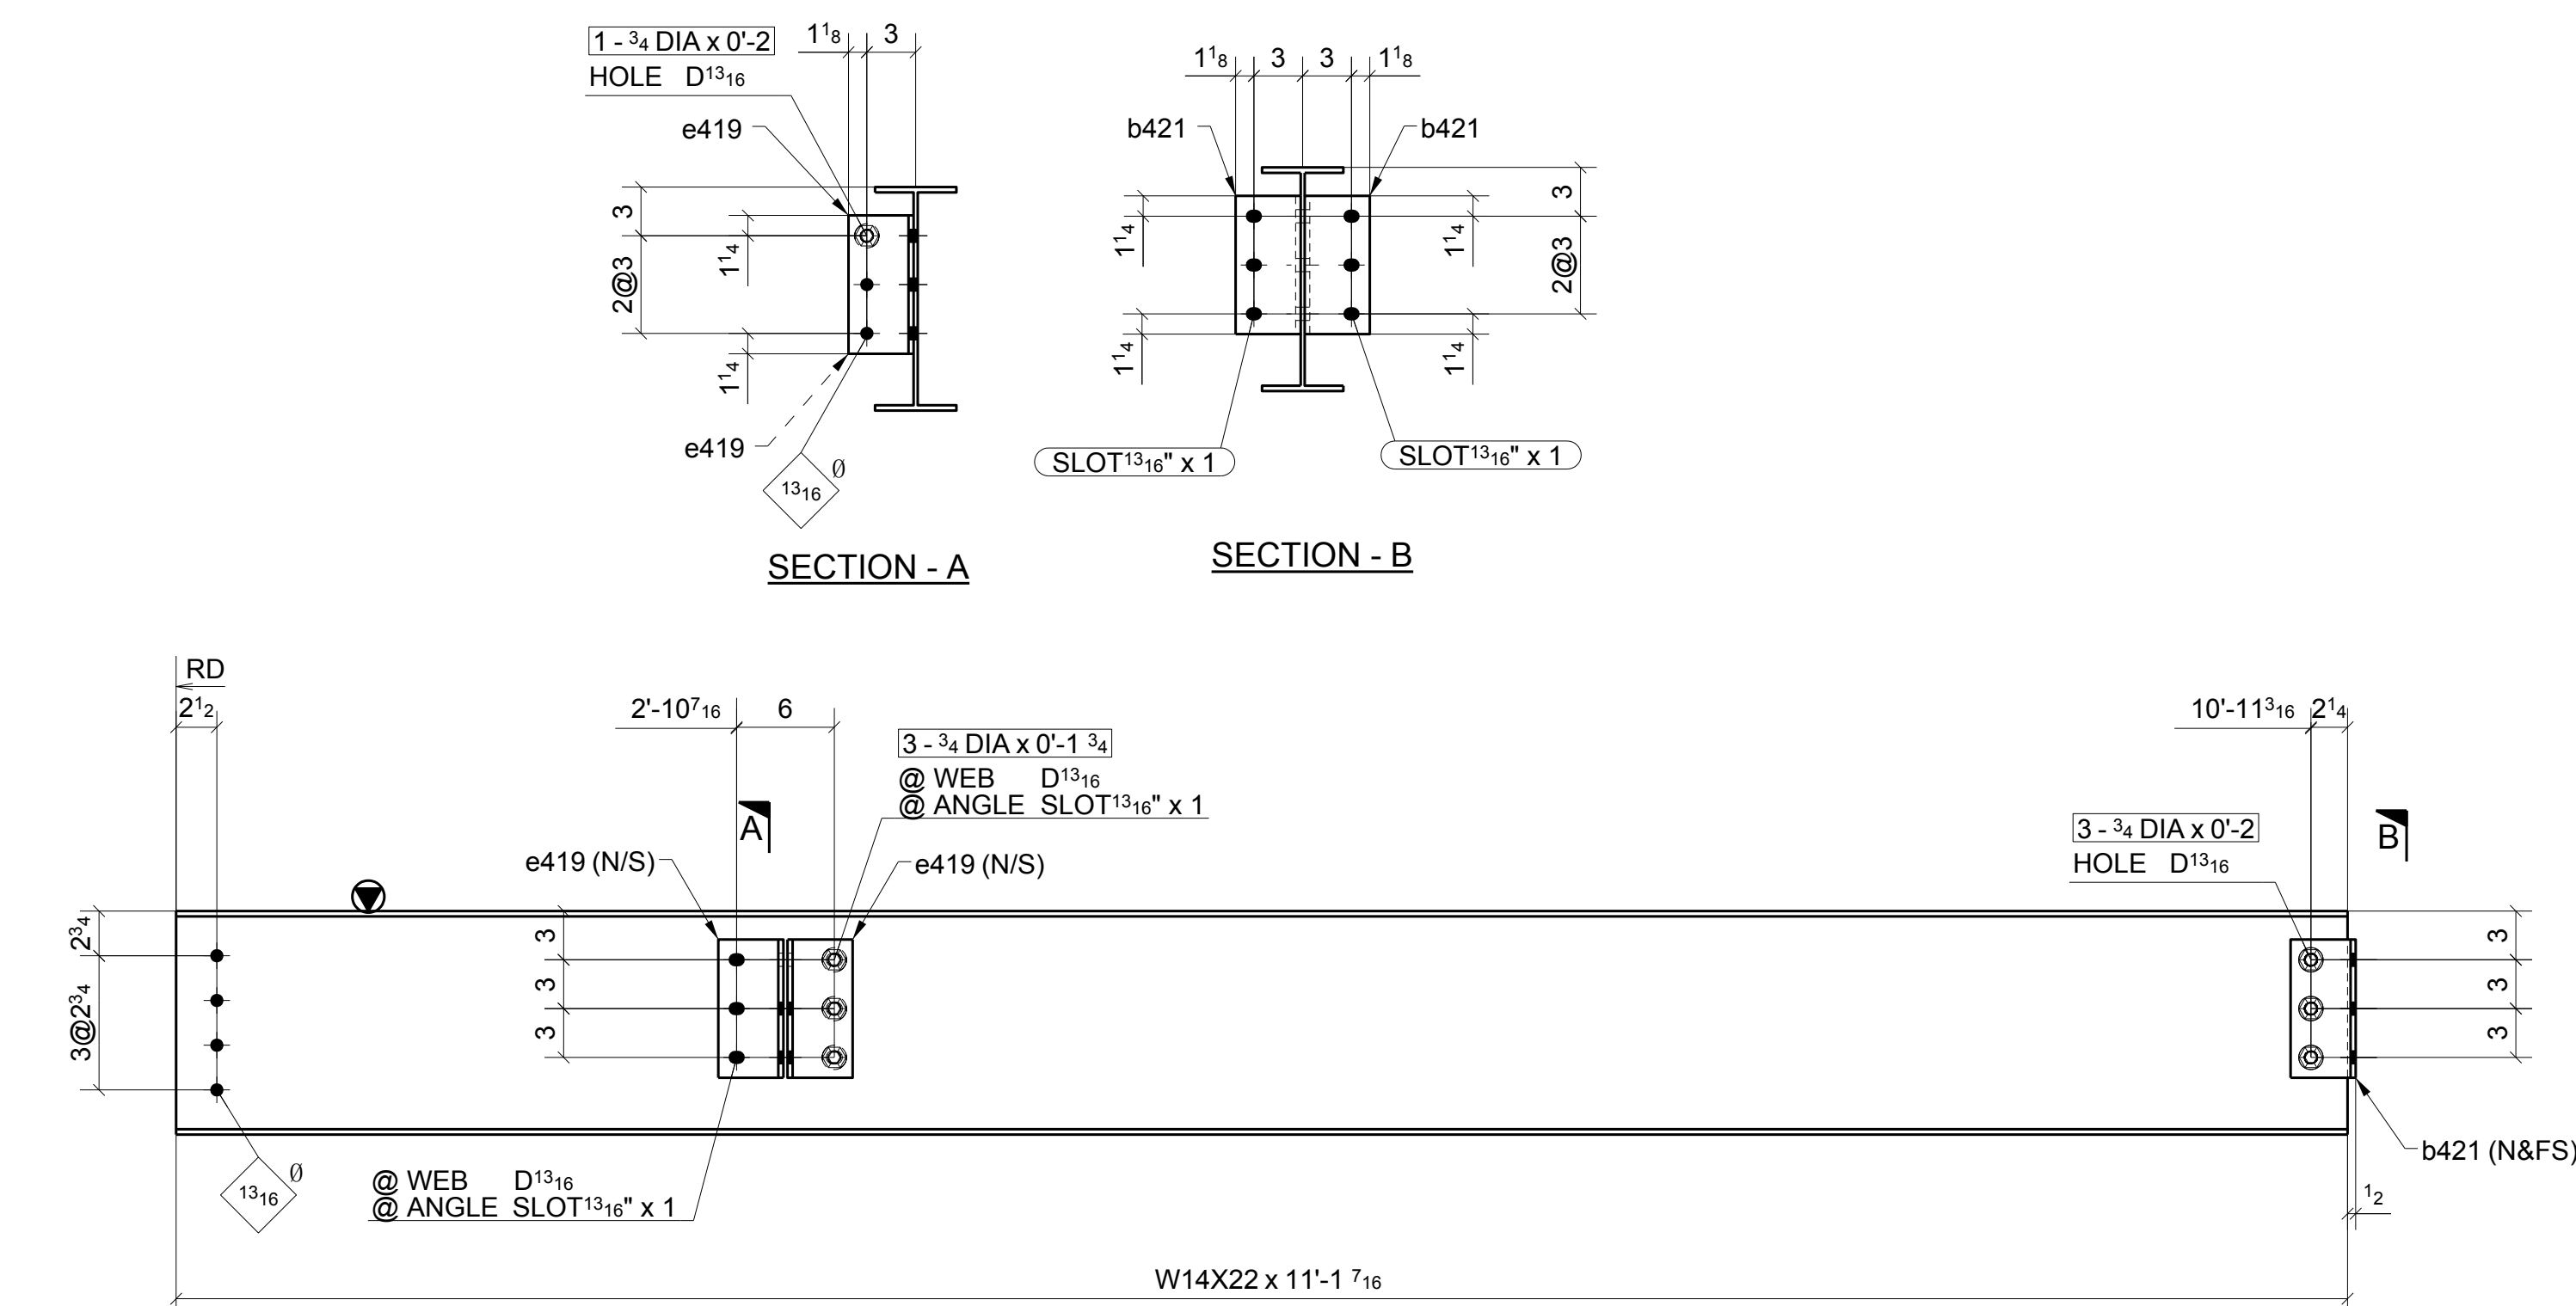

ONE - BEAM ~ 421A

LOCATION: ONE @ 4/A.5-B.3 (REF: E4A)

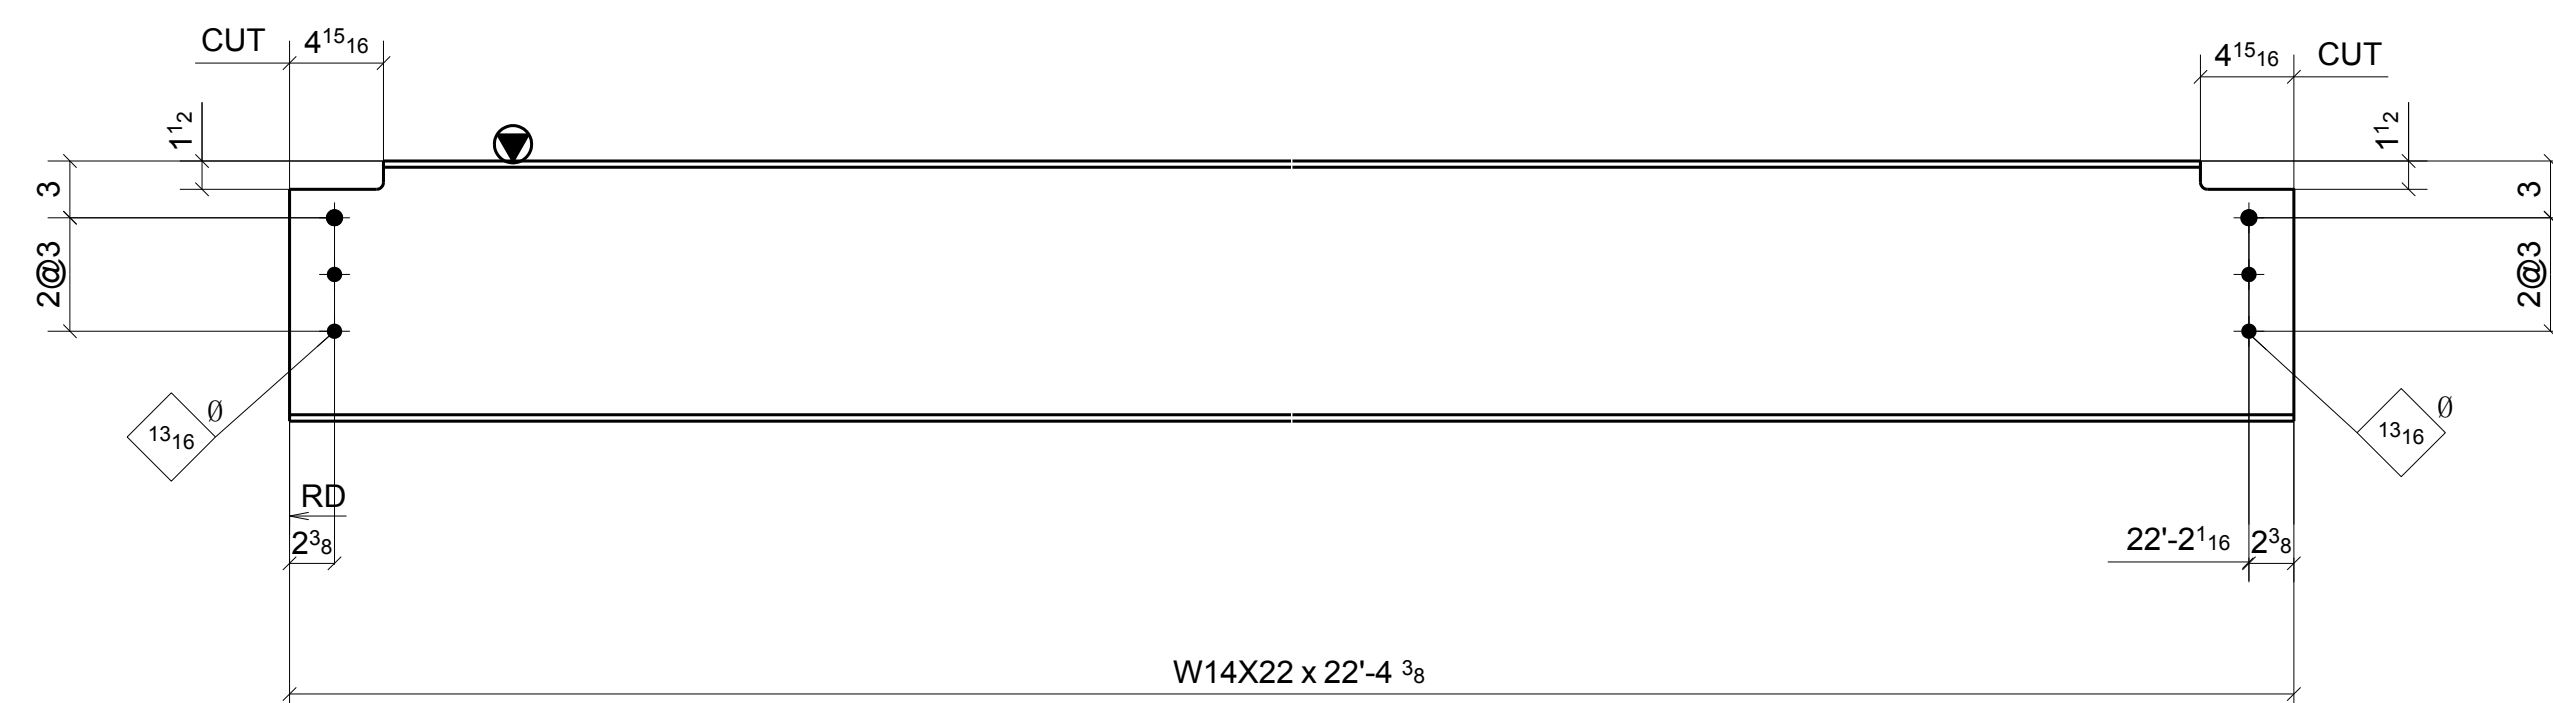

2 - BEAMS ~ 421B
 LOCATION: ONE @ 1.7-1.9/A.5-B.3 (REF: E4A)
 ONE @ 1.7-1.9/A.5-B.3


SHOP BOLT IN SLOTTED HOLE
NEED "HAND TIGHTEN"

FOR APPROVAL

A	FOR APPROVAL		06/15/16	
Sequence:	4	Ref. E-Plans:	—	
Material:	A992	U.N.O.	Edge Dist.:	1 1/2" U.N.O.
Holes:	13/16" DIA.	Bolts:	NOTED	
Cleaning:	NONE			
Paint:	NO			
DFT:			COLOR:	

MATERIAL LIST

QTY	MARK	DESCRIPTION	LENGTH	MATERIAL	NOTES
1	422A	W14X22	10'-5 11/16"	A992	
1	b422	PL 3/8"X19 13/16"	10'-3 3/4"	A36	
1	c422	BPL 3/8"X6 1/8"	10'-4 3/16"	A36	
1	d422	PL 3/8"X5"	1'-1 1/16"	A36	
1	e422	BPL 3/8"X9"	0'-10 7/16"	A36	
1	f422	L4X4X1/4	1'-6 5/8"	A36	
3	g422	L4X4X1/4	1'-5 3/4"	A36	
11		3/4" STUD	0'-6"		

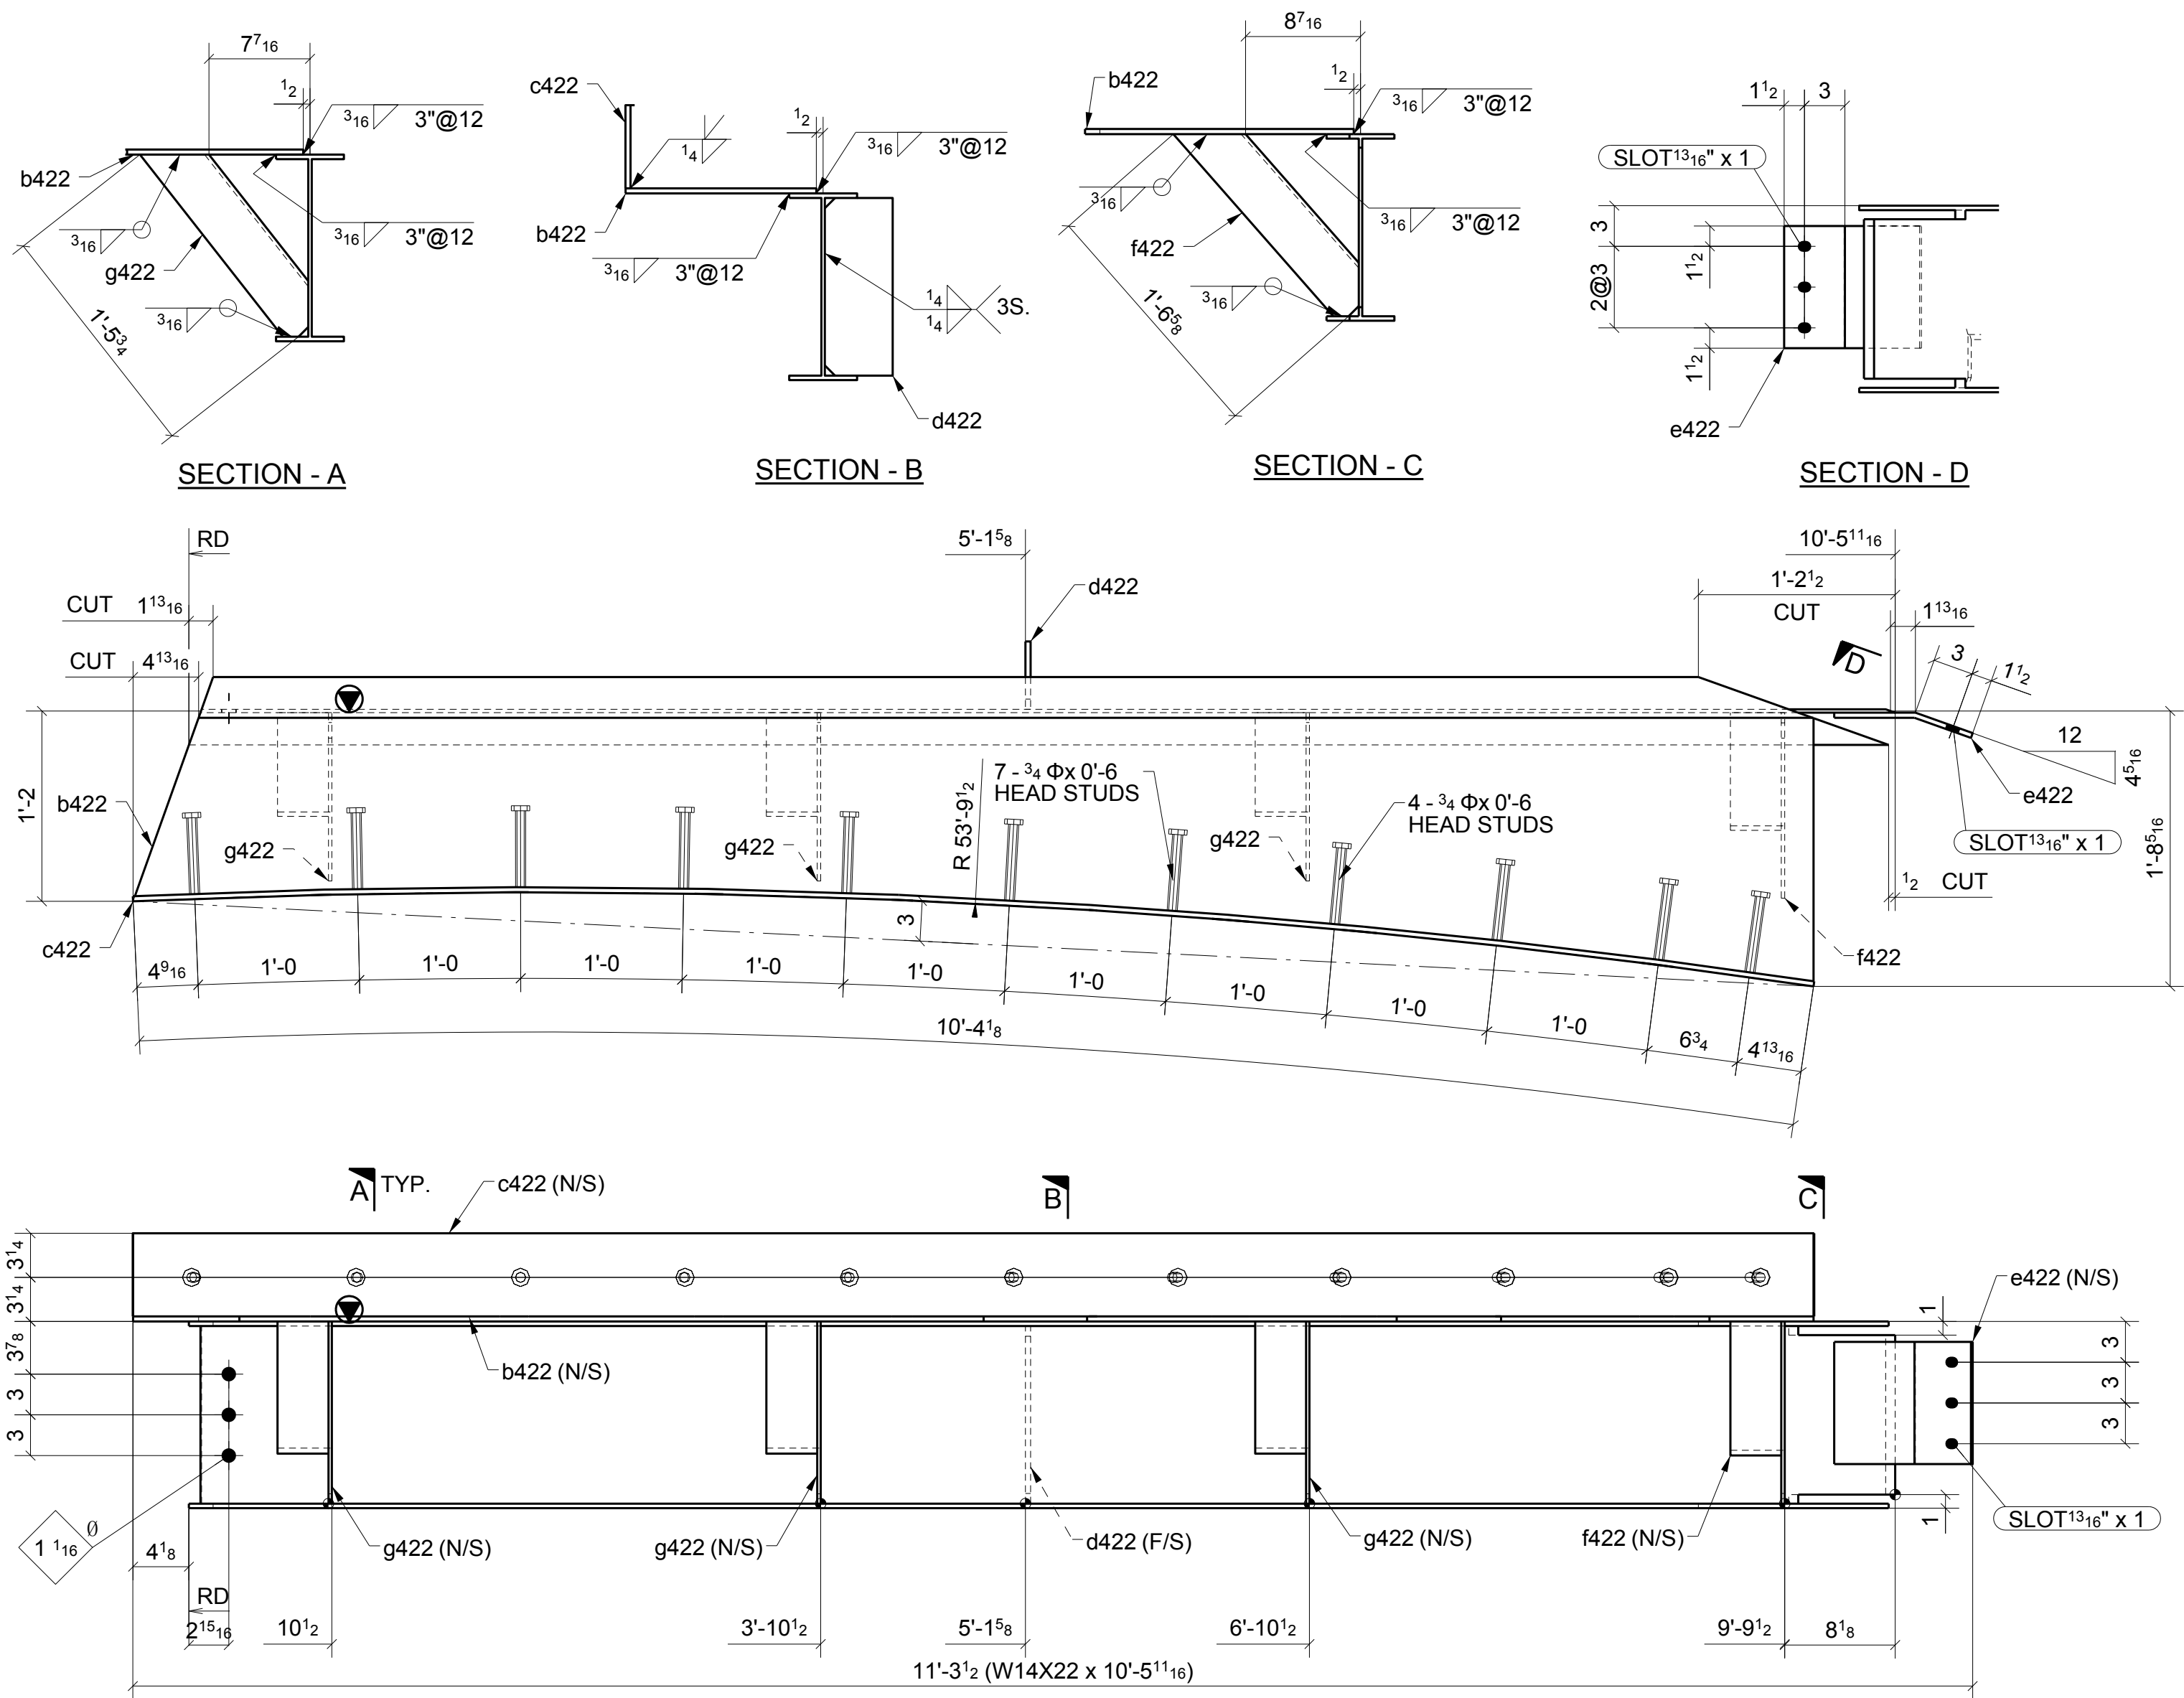

ONE - BEAM ~ 422A
LOCATION: ONE @ 4>/A.5-B.3 (REF: E4A)




SHOP BOLT IN SLOTTED HOLE
NEED "HAND TIGHTEN"

Sequence:	4	Ref. E-Plans:	-
Material:	A992 U.N.O.	Edge Dist.:	1 1/2" U.N.O.
Holes:	13/16"DIA.	Bolts:	NOTED
Cleaning:	NONE		
Paint:	NO		
DFT:		COLOR:	


ATLAS IRON WORKS ST. LOUIS, MO.			
Project:	WEBSTER UNIVERSITY INTERDISCIPLINARY SCIENCE BUILDING		
Customer:	PARIC CORPORATION		
Owner:	WEBSTER UNIVERSITY		
Location:	WEBSTER GUOVES.MO 63119		
Dwn:	ZZ	Date:	06/09/2016
Ckd:	LJ	Date:	06/14/2016
Job No.	A16013	BAT:	DWG#: 422

MATERIAL LIST


QTY	MARK	DESCRIPTION	LENGTH	MATERIAL	NOTES
1	423A	W14X22	20'-5 5/8"	A992	
4	b417	L4X4X5/16	0'-5 1/2"	A36	
1	b423	BPL3/8"X6 1/8"	2'-11 15/16"	A36	
1	c423	BPL3/8"X6 1/8"	7'-0 7/16"	A36	
1	d423	PL3/8"X21 1/8"	10'-5 7/16"	A36	
1	e423	PL3/8"X4 1/2"	0'-6 1/8"	A36	
1	f422	L4X4X1/4	1'-6 5/8"	A36	
1	f423	PL3/8"X5"	1'-1 1/16"	A36	
2		3/4" DIA. W/N&W	0'-2"	A325N TC	
4		3/4" DIA. W/N&W	0'-1 3/4"	A325N TC	
3		3/4" STUD	0'-6"		

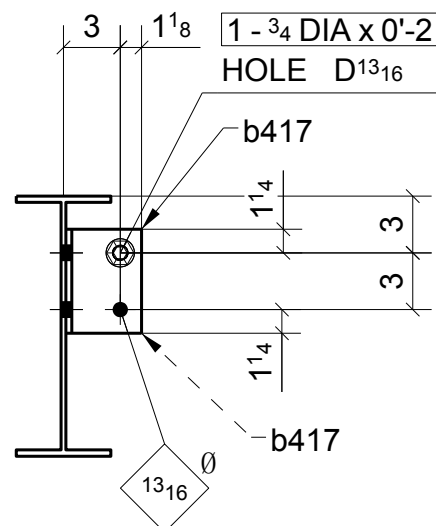


SECTION - A

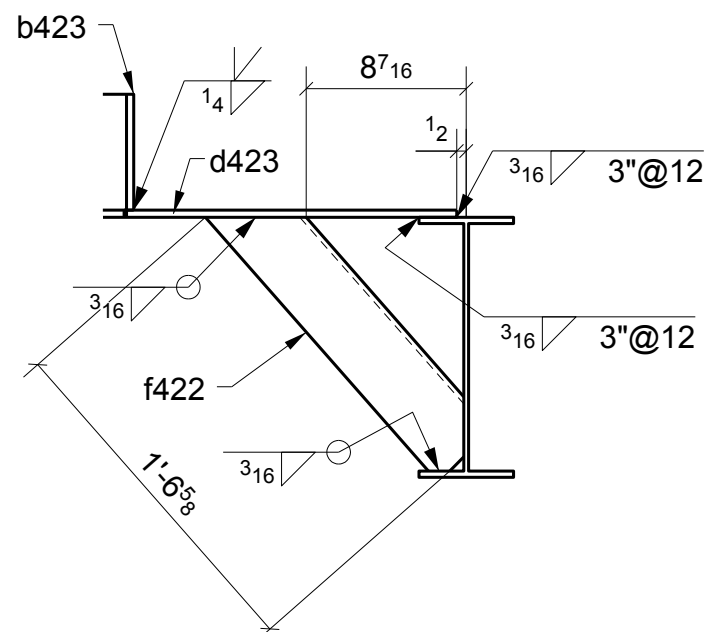

SECTION - B

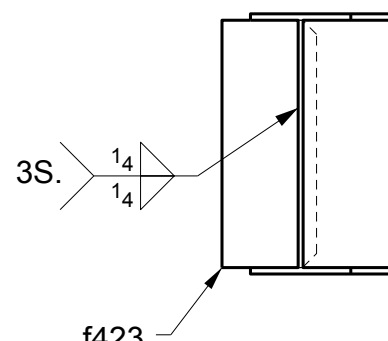

SECTION - C

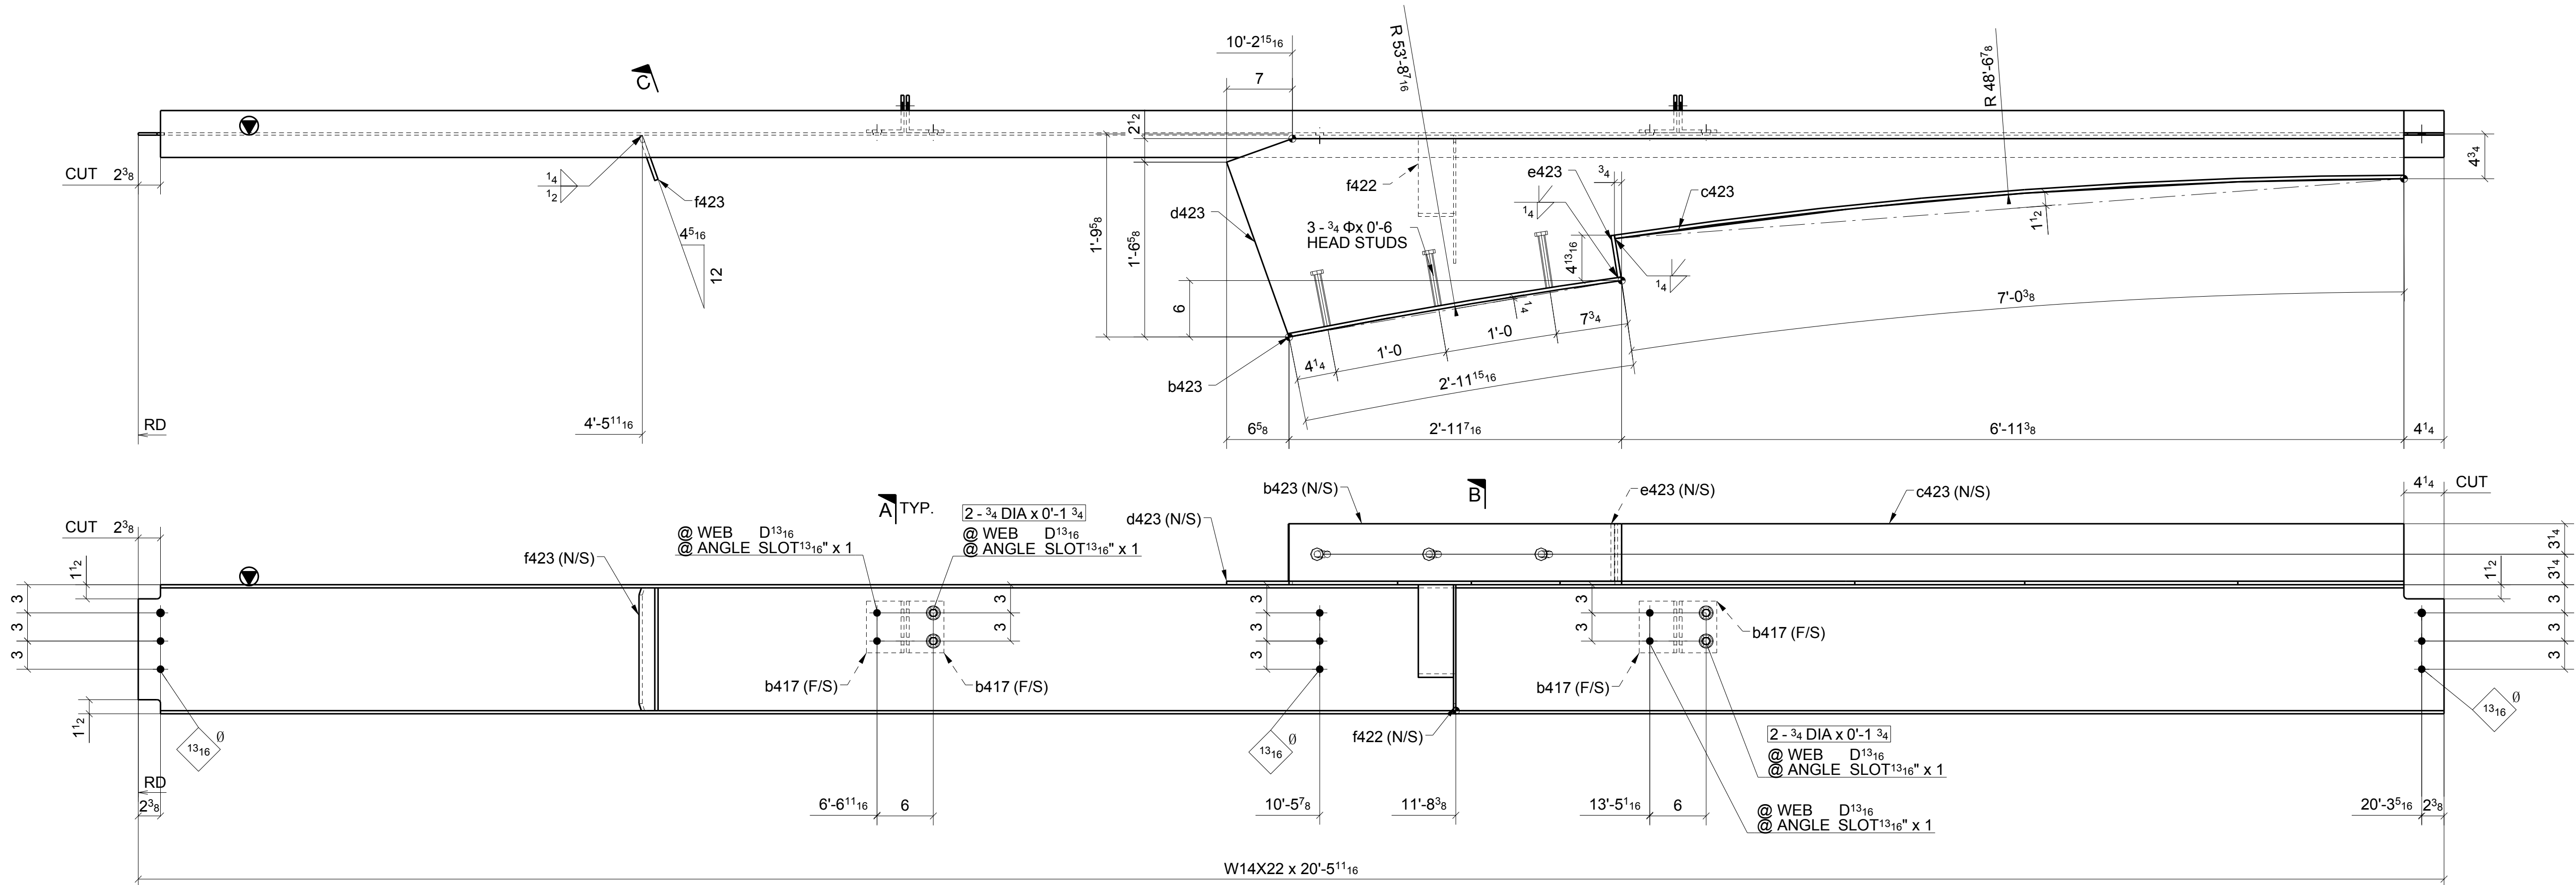

ONE - BEAM ~ 423A

LOCATION: ONE @ <5/B (REF: E4A)

FOR
APPROVAL



SHOP BOLT IN SLOTTED HOLE
NEED "HAND TIGHTEN"

FOR APPROVAL	06/15/16
Sequence: 4	Ref. E-Plans: -
Material: A992 U.N.O.	Edge Dist: 1 1/2" U.N.O.
Holes: 13/16"DIA.	Bolts: NOTED
Cleaning: NONE	
Paint: NO	
DFT: COLOR:	

Project:	WEBSTER UNIVERSITY INTERDISCIPLINARY SCIENCE BUILDING
Customer:	PARIC CORPORATION
Owner:	WEBSTER UNIVERSITY
Location:	WEBSTER GUOVES.MO 63119
Dwn:	ZZ Date: 06/09/2016 Ckd: LJ Date: 06/14/2016
Job No.	A16013 BAT: DWG#: 423

MATERIAL LIST

QTY	MARK	DESCRIPTION	LENGTH	MATERIAL	NOTES
1	424A	W14X22	14'-6 1/4"	A992	
1	b424	PL3/8"X31 1/8"	13'-5 7/8"	A36	
1	c424	BPL3/8"X6 1/8"	13'-11 1/16"	A36	
1	d424	PL3/8"X4 1/2"	0'-6"	A36	
1	e424	L4X4X1/4	1'-6 3/16"	A36	
1	f424	L4X4X1/4	2'-0 13/16"	A36	
1	g424	L4X4X1/4	2'-1 3/16"	A36	
14		3/4" STUD	0'-6"		

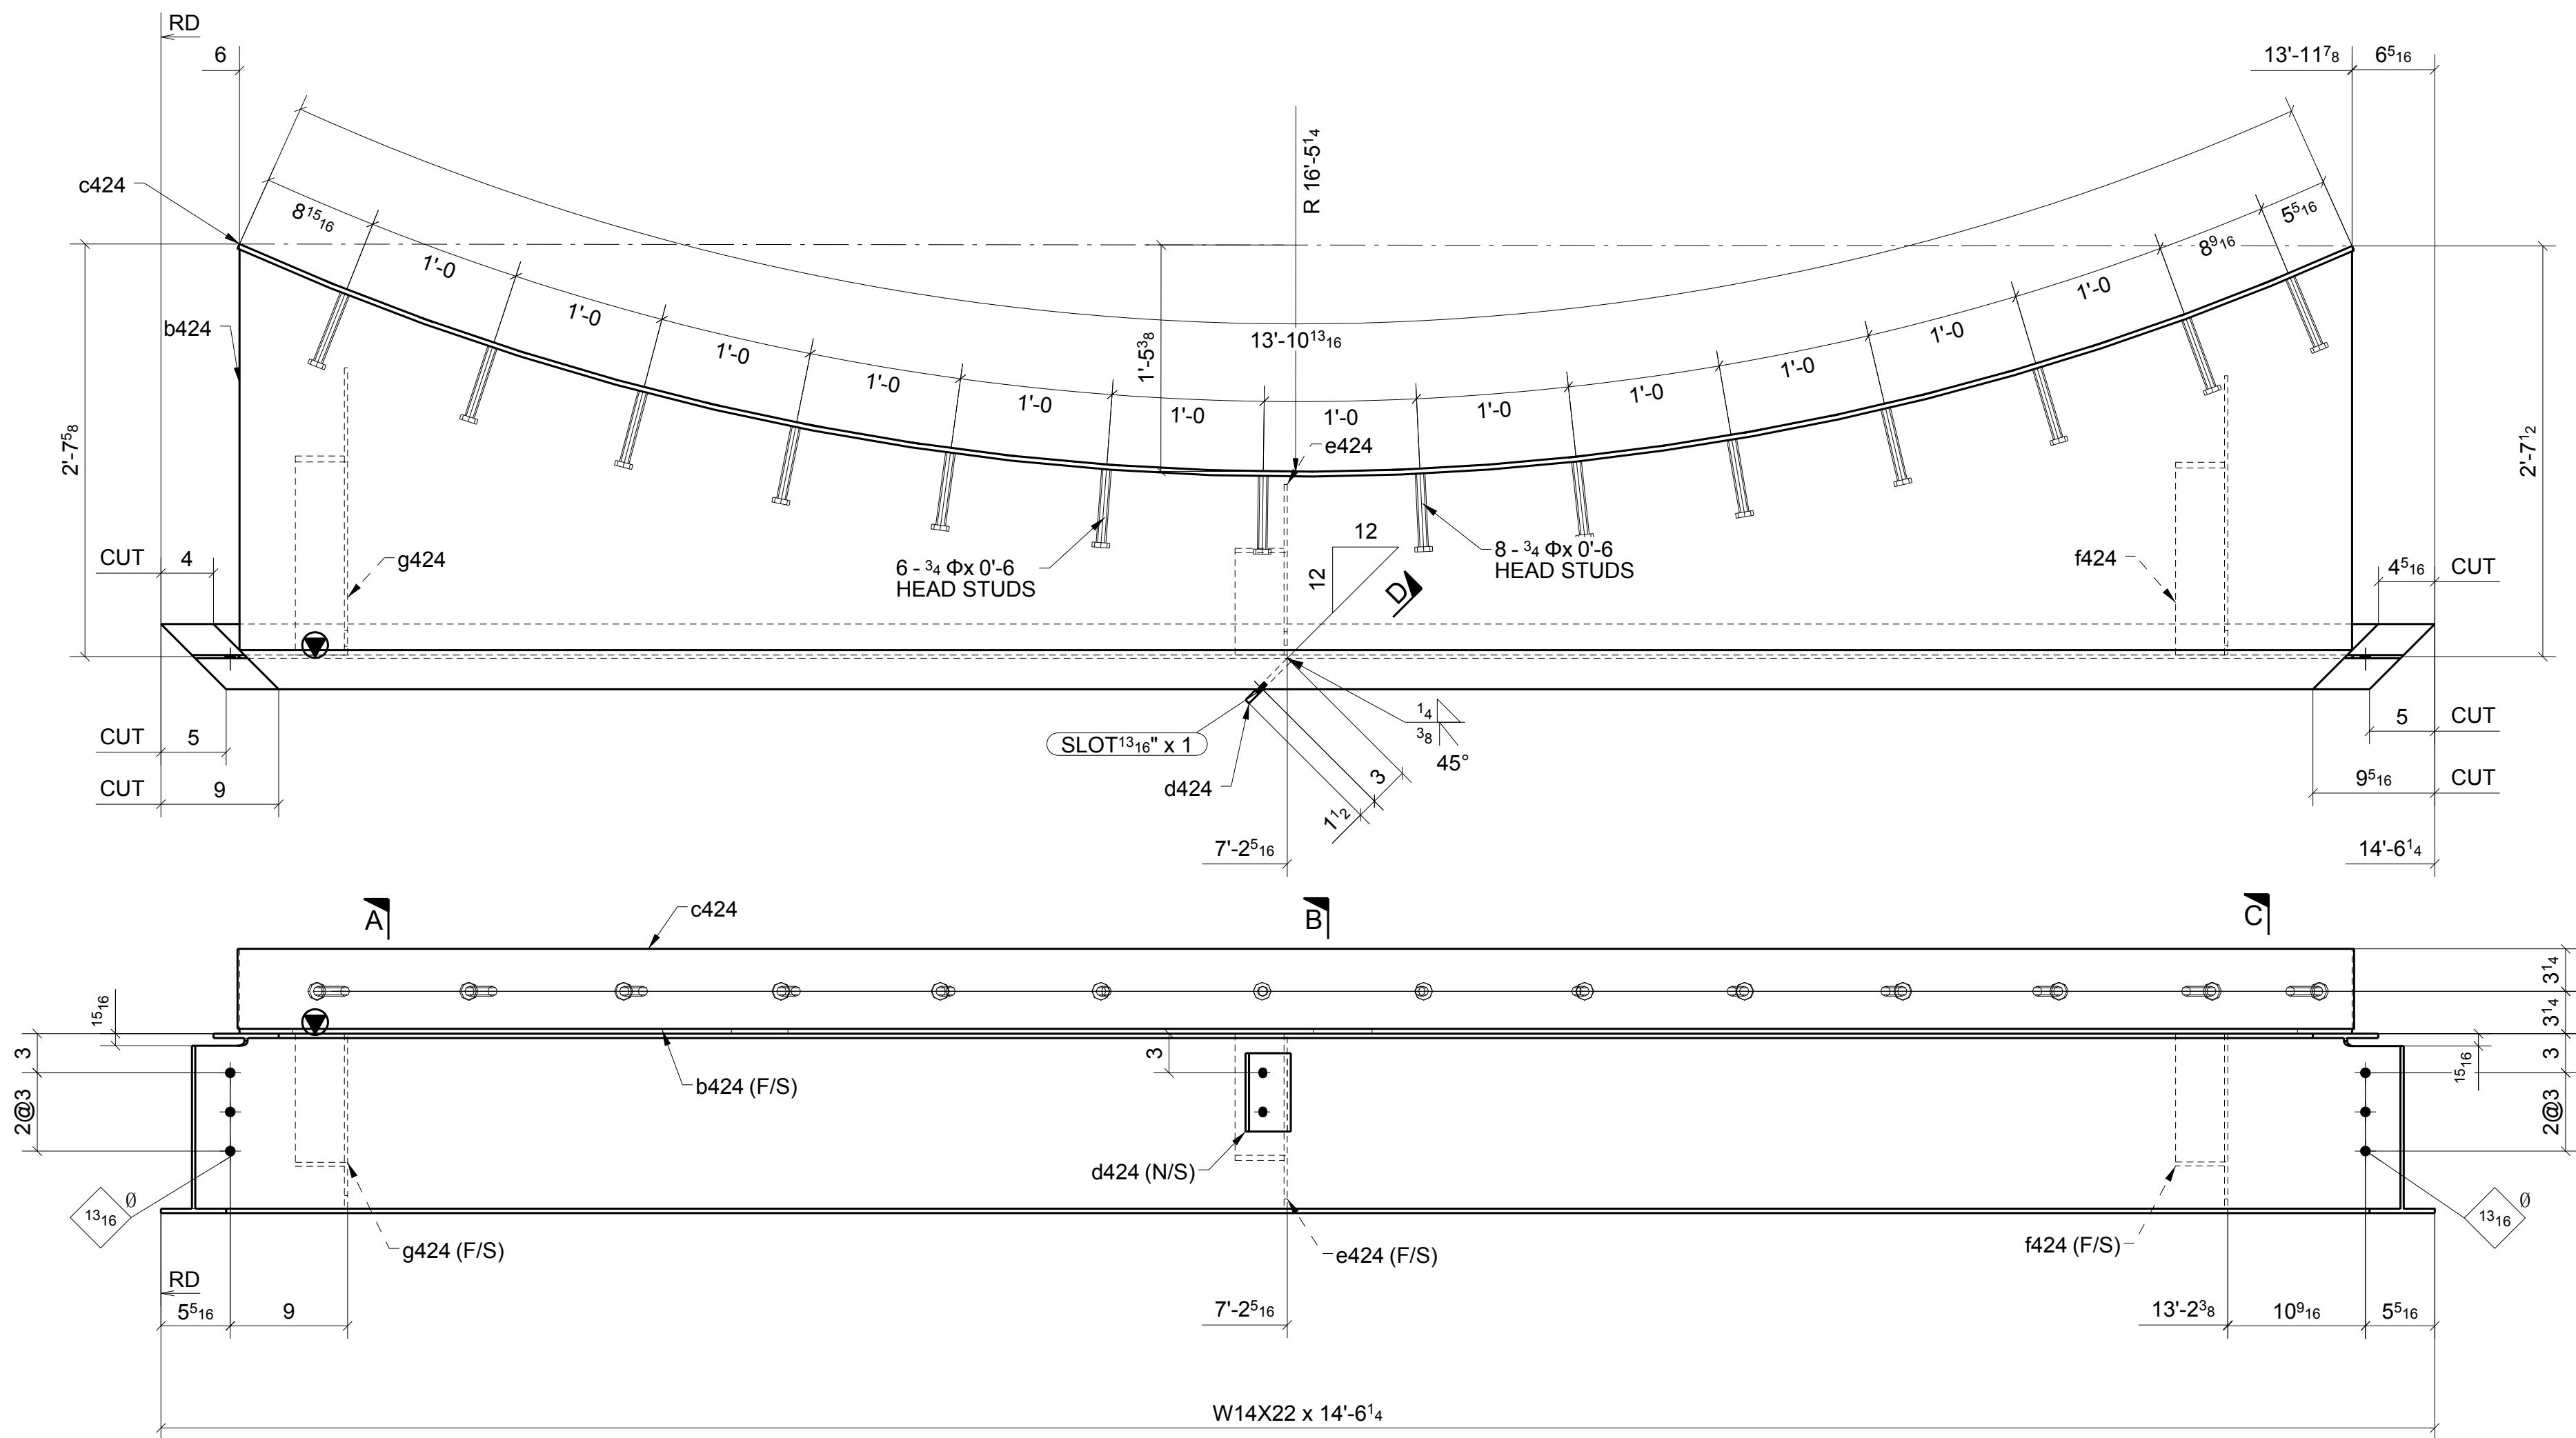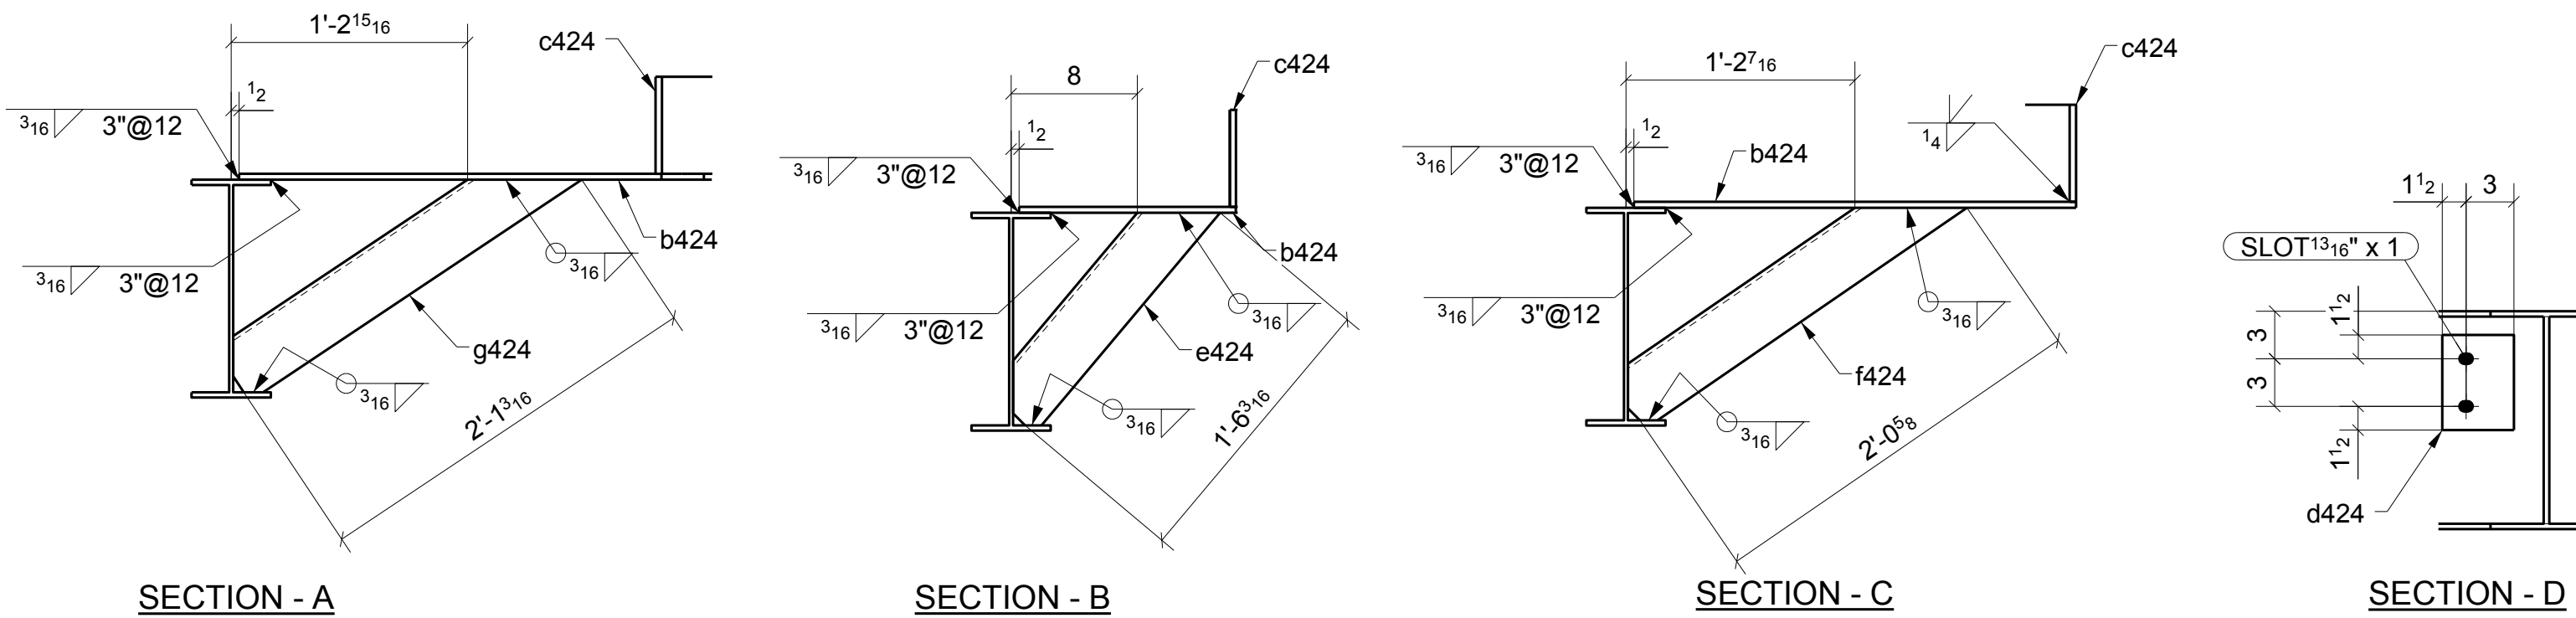

ONE - BEAM ~ 424A

LOCATION: ONE @ <5/C.3-D (REF: E4A)

SHOP BOLT IN SLOTTED HOLE
NEED "HAND TIGHTEN"

**FOR
APPROVAL**


FOR APPROVAL	06/15/16
Sequence: 4	Ref. E-Plans: -
Material: A992 U.N.O.	Edge Dist.: 1 1/2" U.N.O.
Holes: 13/16"DIA.	Bolts: NOTED
Cleaning: NONE	
Paint: NO	
DFT: COLOR:	

ATLAS IRON WORKS
ST. LOUIS, MO.

Project:	WEBSTER UNIVERSITY INTERDISCIPLINARY SCIENCE BUILDING
Customer:	PARIC CORPORATION
Owner:	WEBSTER UNIVERSITY
Location:	WEBSTER GUOVES.MO 63119
Dwn:	ZZ Date: 06/09/2016 Ckd: LJ Date: 06/14/2016
Job No.	A16013 BAT: DWG#: 424

MATERIAL LIST

QTY	MARK	DESCRIPTION	LENGTH	MATERIAL	NOTES
1	425A	W14X26	11'-11 13/16"	A992	
2	b421	L4X4X5/16	0'-8 1/2"	A36	
1	b425	PL 5/16"X22 1/2"	11'-3 7/8"	A36	
2	c425	L4X4X5/16	1'-7 13/16"	A36	
3		3/4" DIA. W/N&W	0'-2"	A325N TC	
11		3/4" STUD	0'-6"		

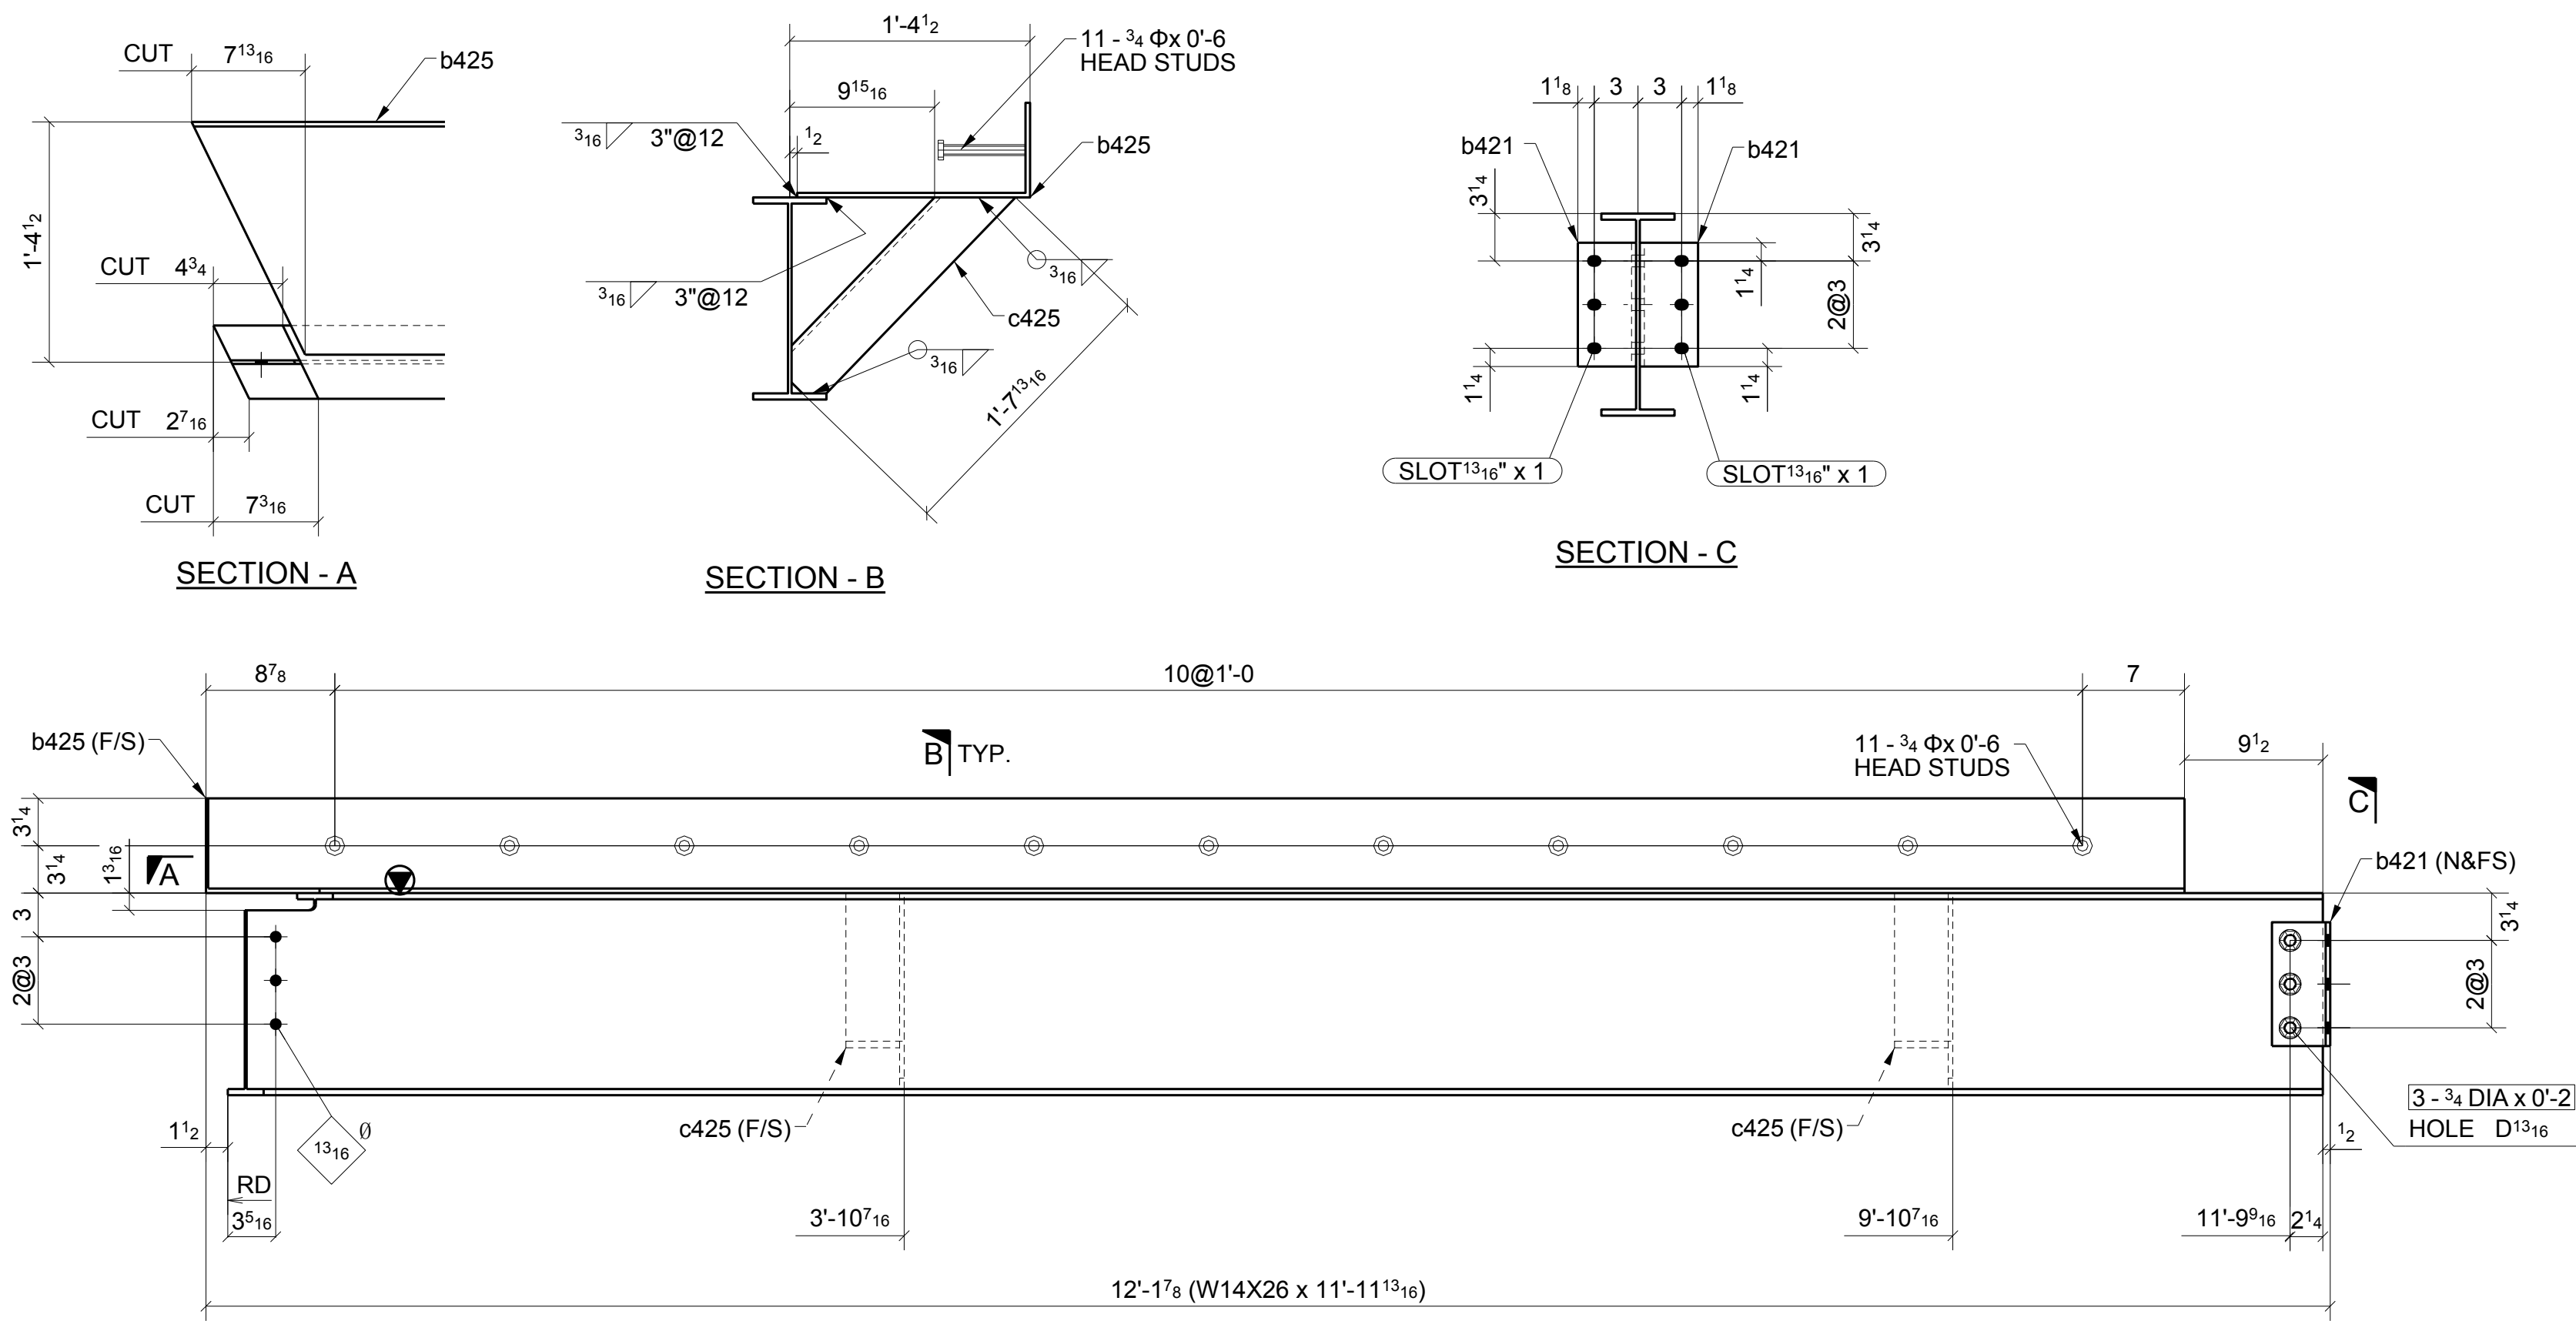

ONE - BEAM ~ 425A


LOCATION: ONE @ 2.6/A.5-B.3 (REF: E4A)

FOR
APPROVAL

SHOP BOLT IN SLOTTED HOLE
NEED "HAND TIGHTEN"

FOR APPROVAL				06/15/16	
Sequence:	4	Ref. E-Plans:	-		
Material:	A992	U.N.O.	Edge Dist:	1 1/2"	U.N.O.
Holes:	13/16"DIA.		Bolts:	NOTED	
Cleaning:	NONE				
Paint:	NO				
DFT:	COLOR:				

ATLAS IRON WORKS ST. LOUIS, MO.					
Project:	WEBSTER UNIVERSITY INTERDISCIPLINARY SCIENCE BUILDING				
Customer:	PARIC CORPORATION				
Owner:	WEBSTER UNIVERSITY				
Location:	WEBSTER GUOVES.MO 63119				
Dwn:	ZZ	Date:	06/09/2016	Ckd:	LJ
Date:	06/14/2016				
Job No.	A16013	BAT:		DWG#:	425

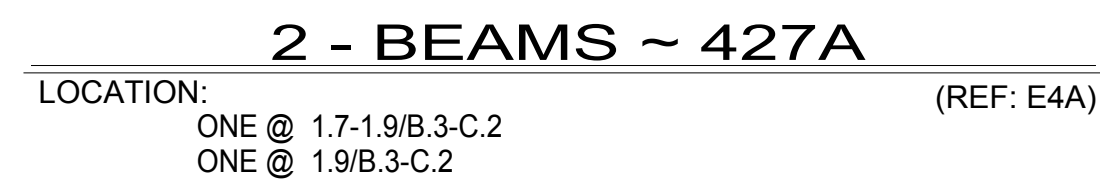

FOR APPROVAL


A FOR APPROVAL		06/15/16	
Sequence:	4	Ref. E-Plans:	-
Material:	A992 U.N.O.	Edge Dist.:	1 1/2" U.N.O.
Holes:	13/16" DIA.	Bolts:	NOTED
Cleaning:	NONE		
Paint:	NO		
DFT:	COLOR: _____		

[illegible]

Romac By: _____ Checked By: _____


Beamline By: _____ Checked By: _____

ATLAS IRON WORKS			
ST. LOUIS, MO.			
Project:	WEBSTER UNIVERSITY INTERDISCIPLINARY SCIENCE BUILDING		
Customer:	PARIC CORPORATION		
Owner:	WEBSTER UNIVERSITY		
Location:	WEBSTER GUOVES MO 63119		
Dwn:	ZZ	Date:	06/09/2016
		Ckd:	LJ
		Date:	06/10/2016
Job No.	A16013	BAT:	DW(G# 427

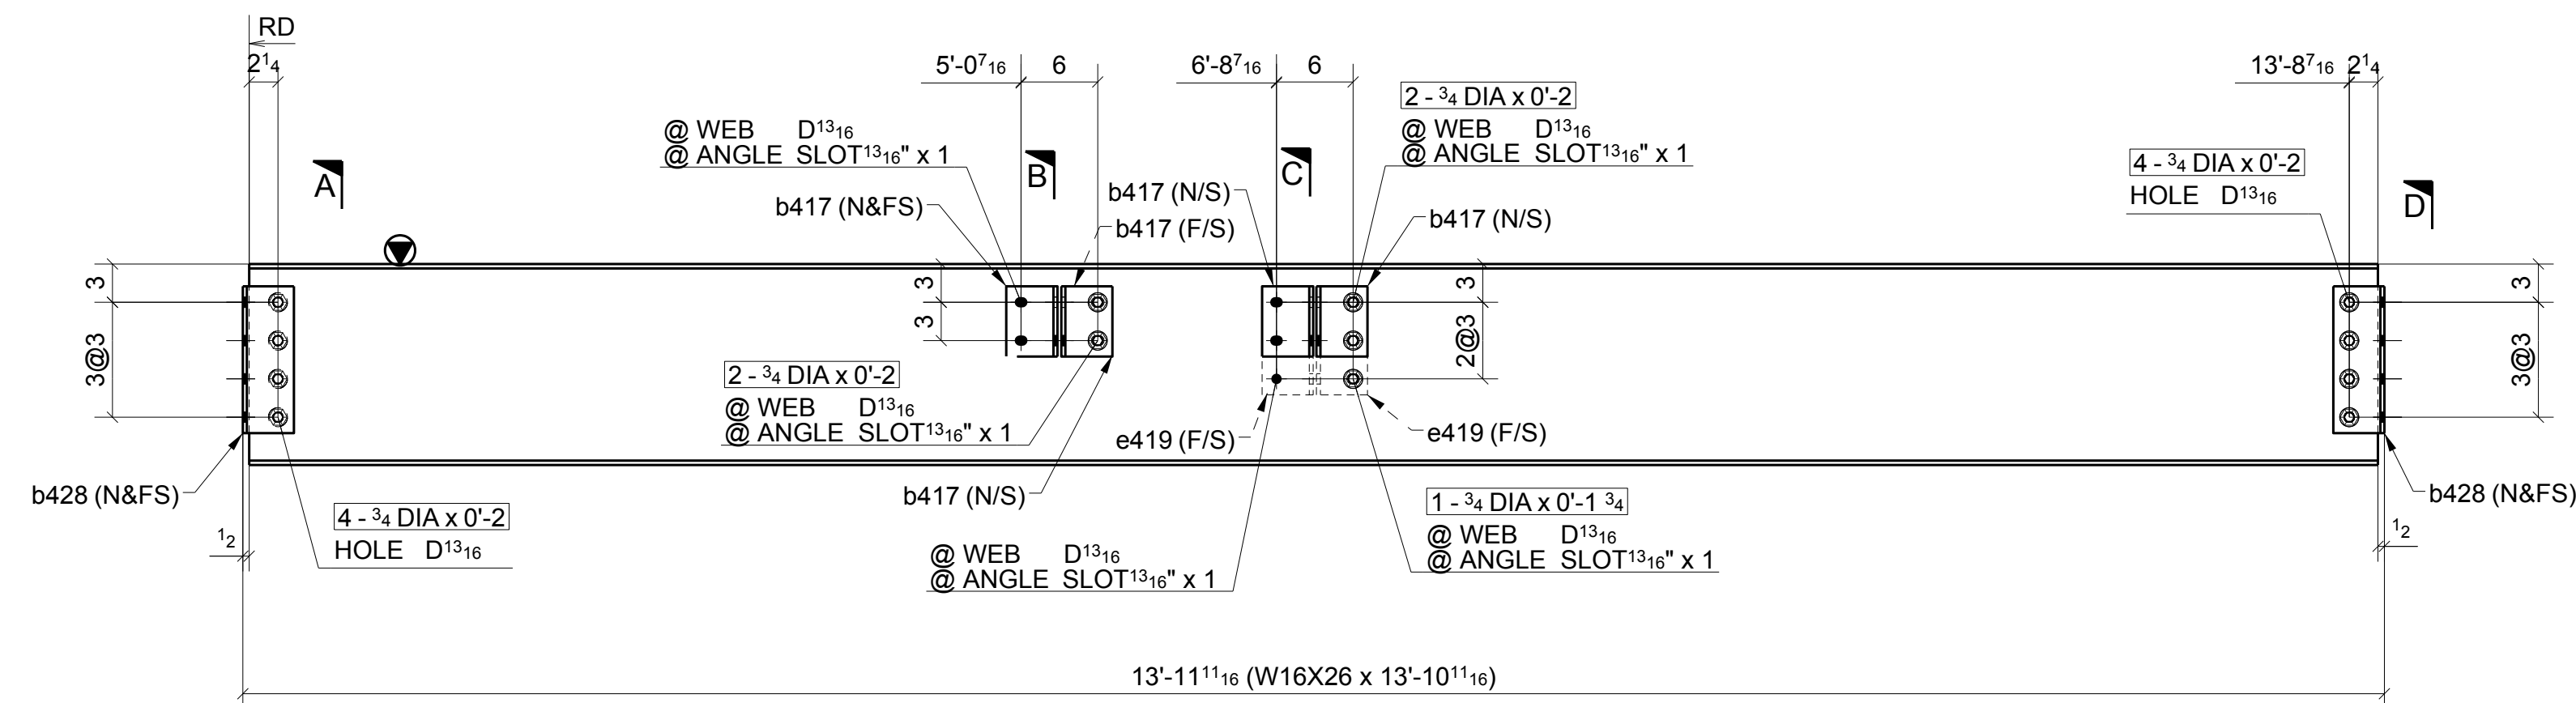


ONE - BEAM ~ 428A

LOCATION: ONE @ 2.6-3/B.3 (REF: E4A)

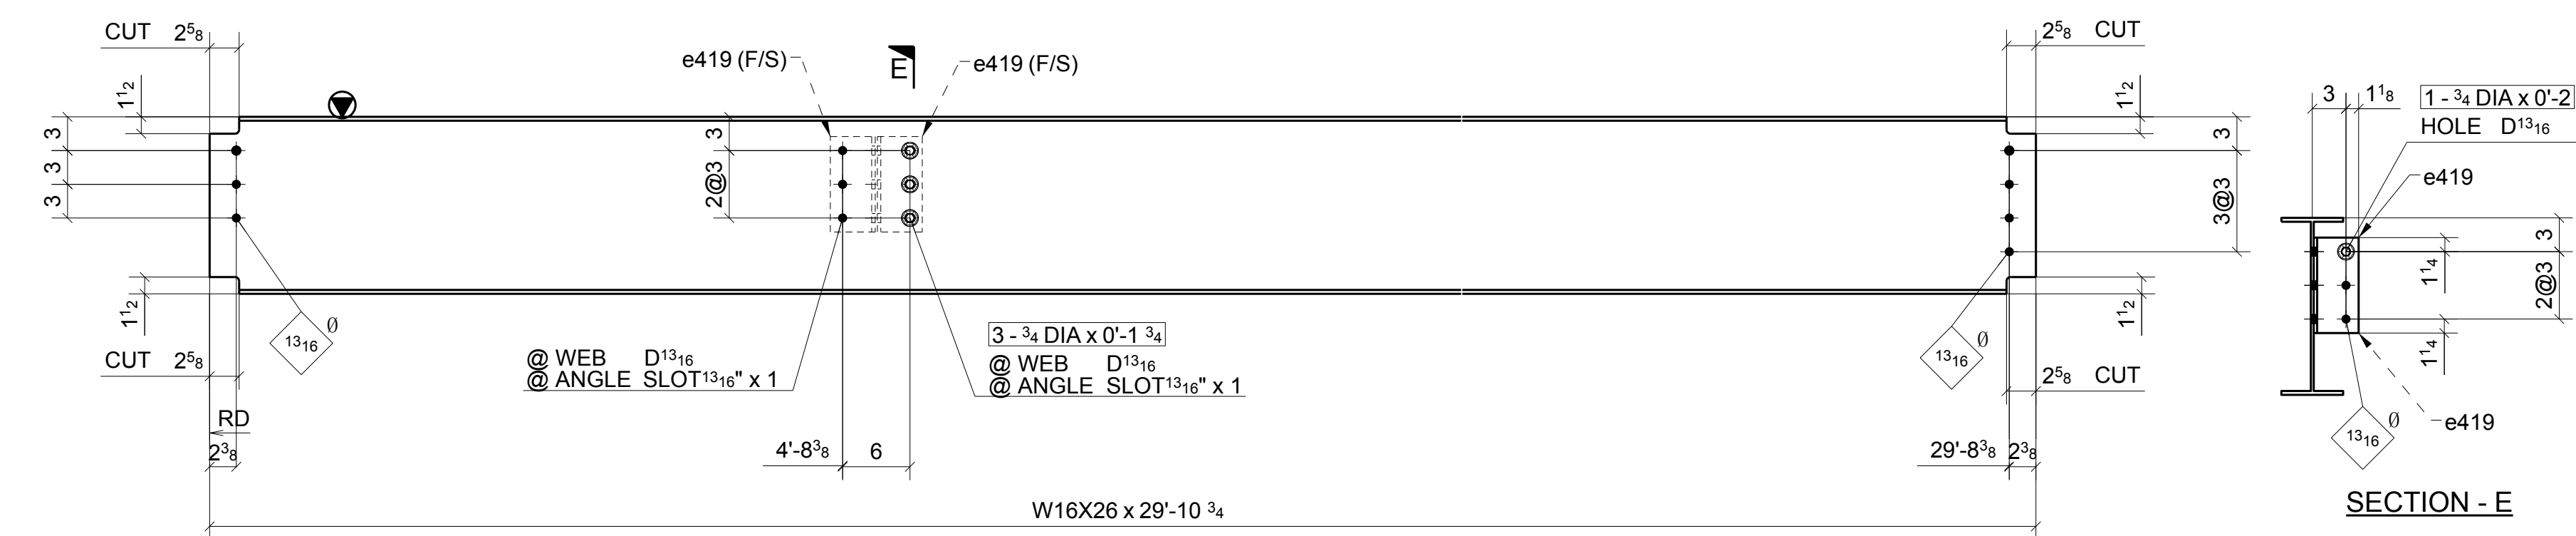


ONE - BEAM ~ 428B

LOCATION: CAMBER=3/4" (REF: E4A)
ONE @ 2.6-3/B.3-C.3

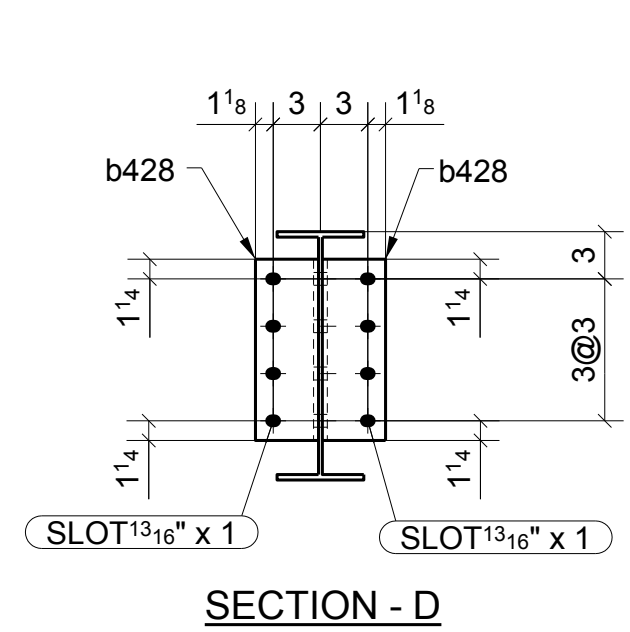

SECTION - D

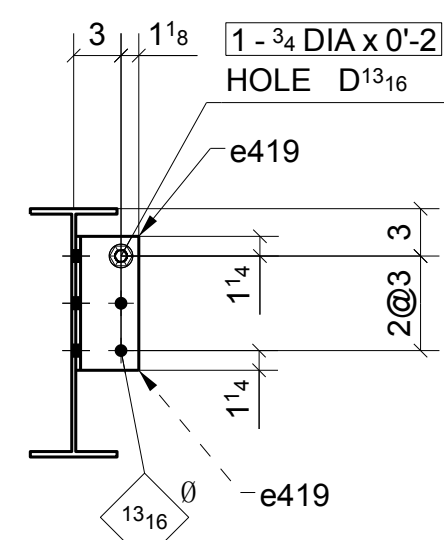

SECTION - E

MATERIAL LIST					
QTY	MARK	DESCRIPTION	LENGTH	MATERIAL	NOTES
1	428A	W16X26	13'-10 11/16"	A992	
6	b417	L4X4X5/16	0'-5 1/2"	A36	
4	b428	L4X4X5/16	0'-11 1/2"	A36	
2	e419	L4X4X5/16	0'-8 1/2"	A36	
1		3/4" DIA. W/N&W	0'-1 3/4"	A325N TC	
2		3/4" DIA. W/N&W	0'-2"	A325N TC	
2		3/4" DIA. W/N&W	0'-2 1/4"	A325N TC	
4		3/4" DIA. W/N&W	0'-2"	A325N TC	
8		3/4" DIA. W/N&W	0'-2"	A325N TC	
1	428B	W16X26	29'-10 3/4"	A992	
2	e419	L4X4X5/16	0'-8 1/2"	A36	
1		3/4" DIA. W/N&W	0'-2"	A325N TC	
3		3/4" DIA. W/N&W	0'-1 3/4"	A325N TC	

**FOR
APPROVAL**

A	FOR APPROVAL		06/15/16	
Sequence:	4		Ref. E-Plans:	--
Material:	A992	U.N.O.	Edge Dist:	1 1/2" U.N.O.
Holes:	13/16" DIA.		Bolts:	NOTED
Cleaning:	NONE			
Paint:	NO			
DFT:			COLOR:	


Romac By: _____ Checked By: _____

Beamline By: _____ Checked By: _____


ATLAS IRON WORKS
ST. LOUIS, MO.

Project:	WEBSTER UNIVERSITY INTERDISCIPLINARY SCIENCE BUILDING				
Customer:	PARIC CORPORATION				
Owner:	WEBSTER UNIVERSITY				
Location:	WEBSTER GROVES, MO 63119				
Dwn:	ZZ	Date:	06/09/2016	Ckd:	LJ Date: 06/10/2016
Joh No	A16013	BAT	DMC#:	428	

SHOP BOLT IN SLOTTED HOLE
NEED "HAND TIGHTEN"

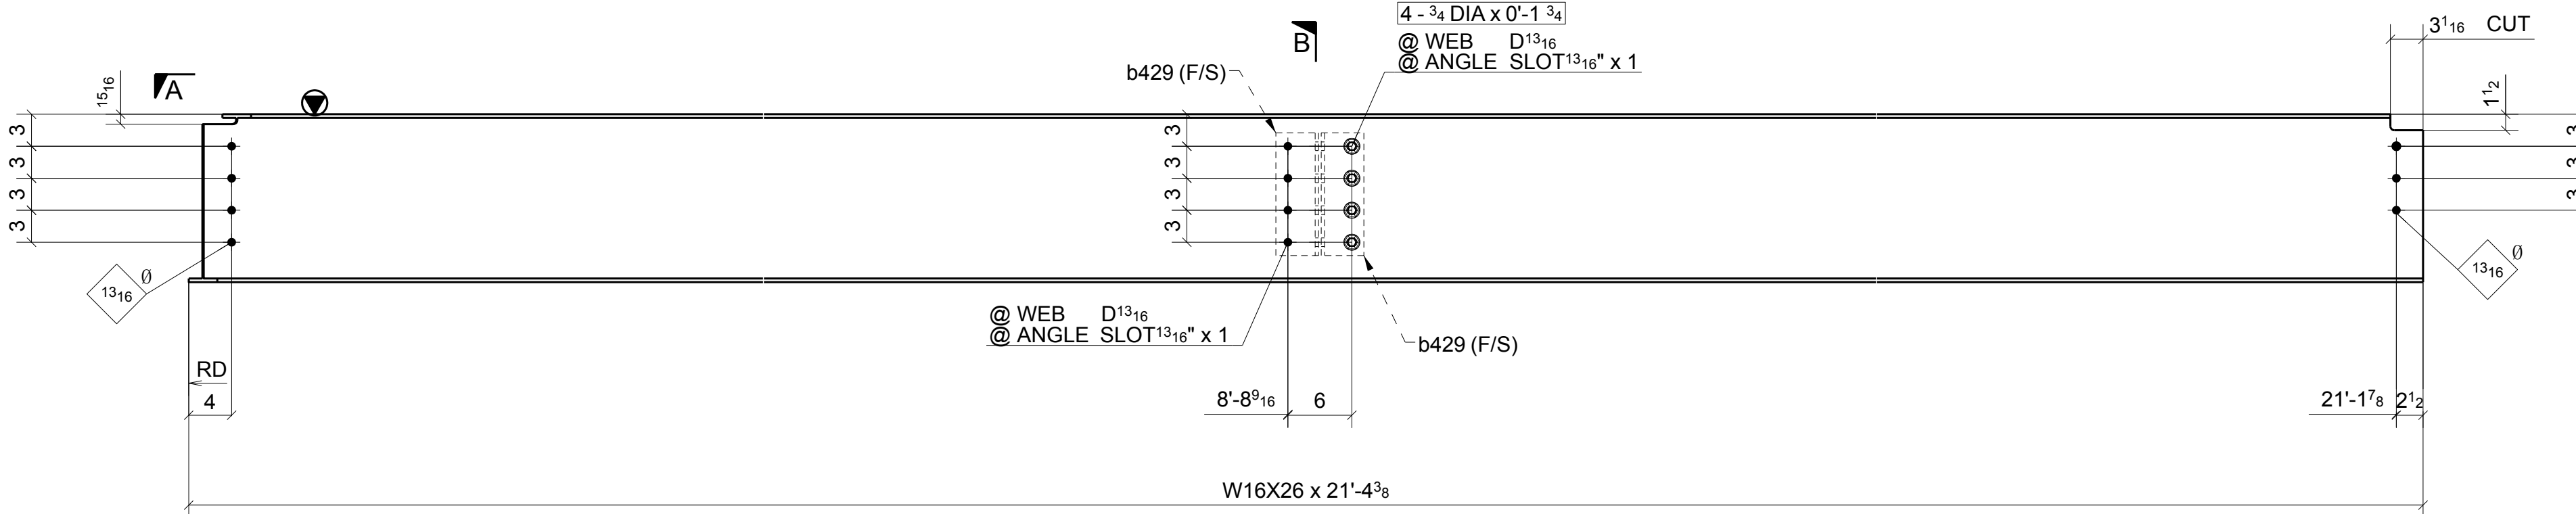

LOCATION: ONE @ 3-4/A.5-B.3 (REF: E4A)

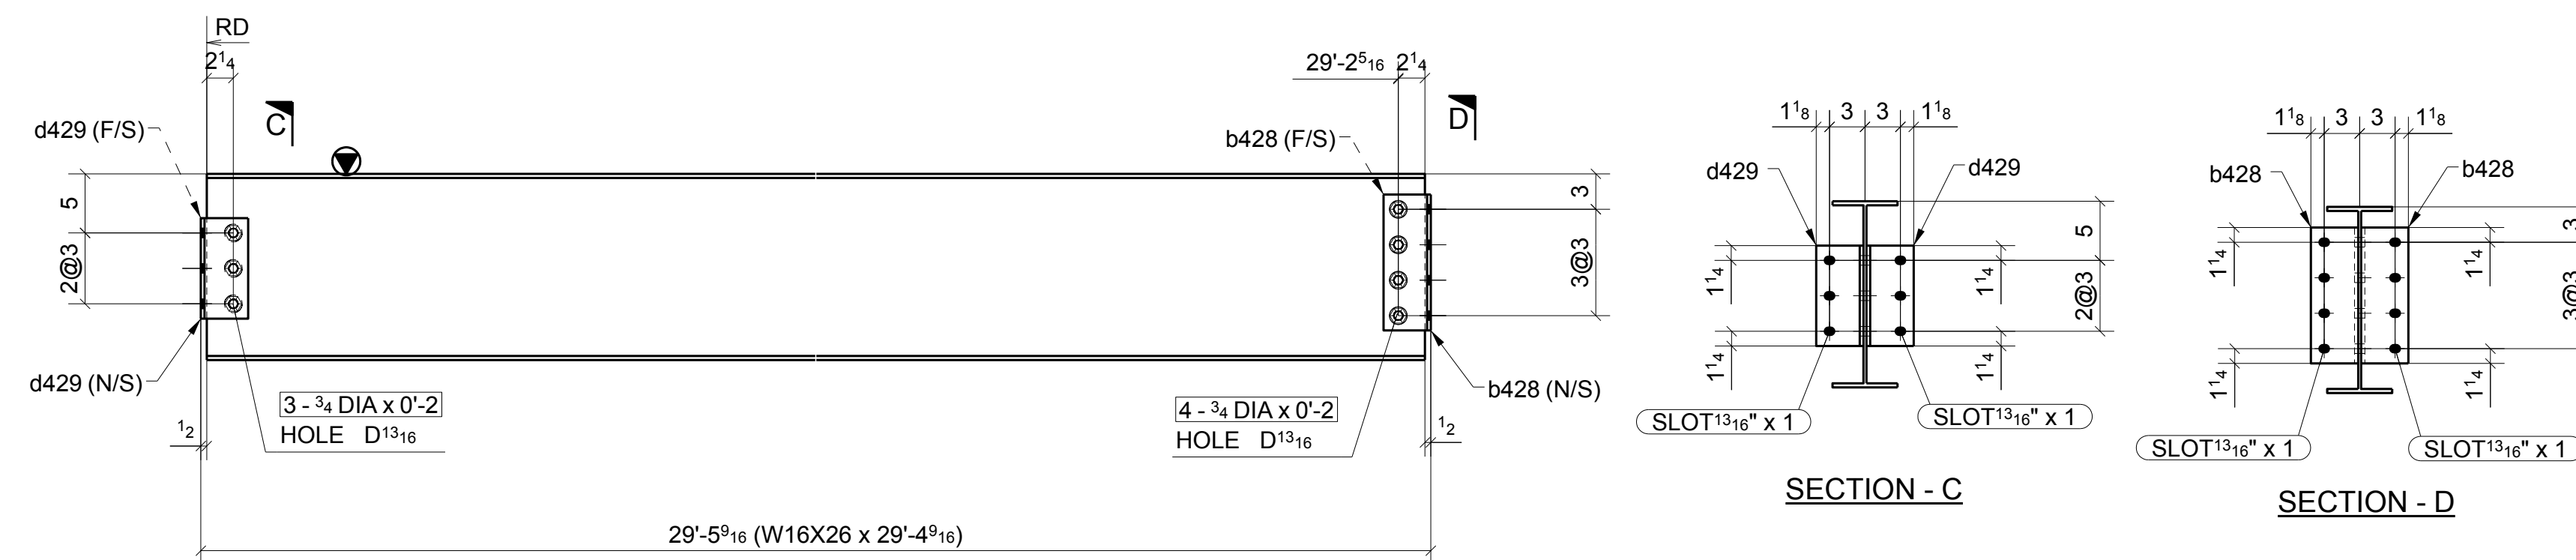

LOCATION: CAMBER=3/4" (REF: E4A)
ONE @ 3/B.3-C.3

**FOR
APPROVAL**


[illegible]

Romac By: _____	Checked By: _____
Beamline By: _____	Checked By: _____

ATLAS IRON WORKS
ST. LOUIS, MO.


	FOR APPROVAL	06/15/16
Sequence: <u>4</u> Ref. E-Plans: <u> </u>		
Material: <u>A992</u> U.N.O. Edge Dist.: <u>1 1/2"</u> U.N.O.		
Holes: <u>13/16"DIA.</u> Bolts: <u>NOTED</u>		
Cleaning: <u>NONE</u>		
Paint: <u>NO</u>		
DFT: <u> </u> COLOR: <u> </u>		

ST. LOUIS, MO.			
Project:	<u>WEBSTER UNIVERSITY INTERDISCIPLINARY SCIENCE BUILDING</u>		
Customer:	<u>PARIC CORPORATION</u>		
Owner:	<u>WEBSTER UNIVERSITY</u>		
Location:	<u>WEBSTER GUVES.MO 63119</u>		
Dwn:	<u>ZZ</u>	Date: <u>06/09/2016</u>	Ckd: <u>LJ</u> Date: <u>06/10/2016</u>
Job No.	<u>A16013</u>	RA#	DWG# <u>429</u>

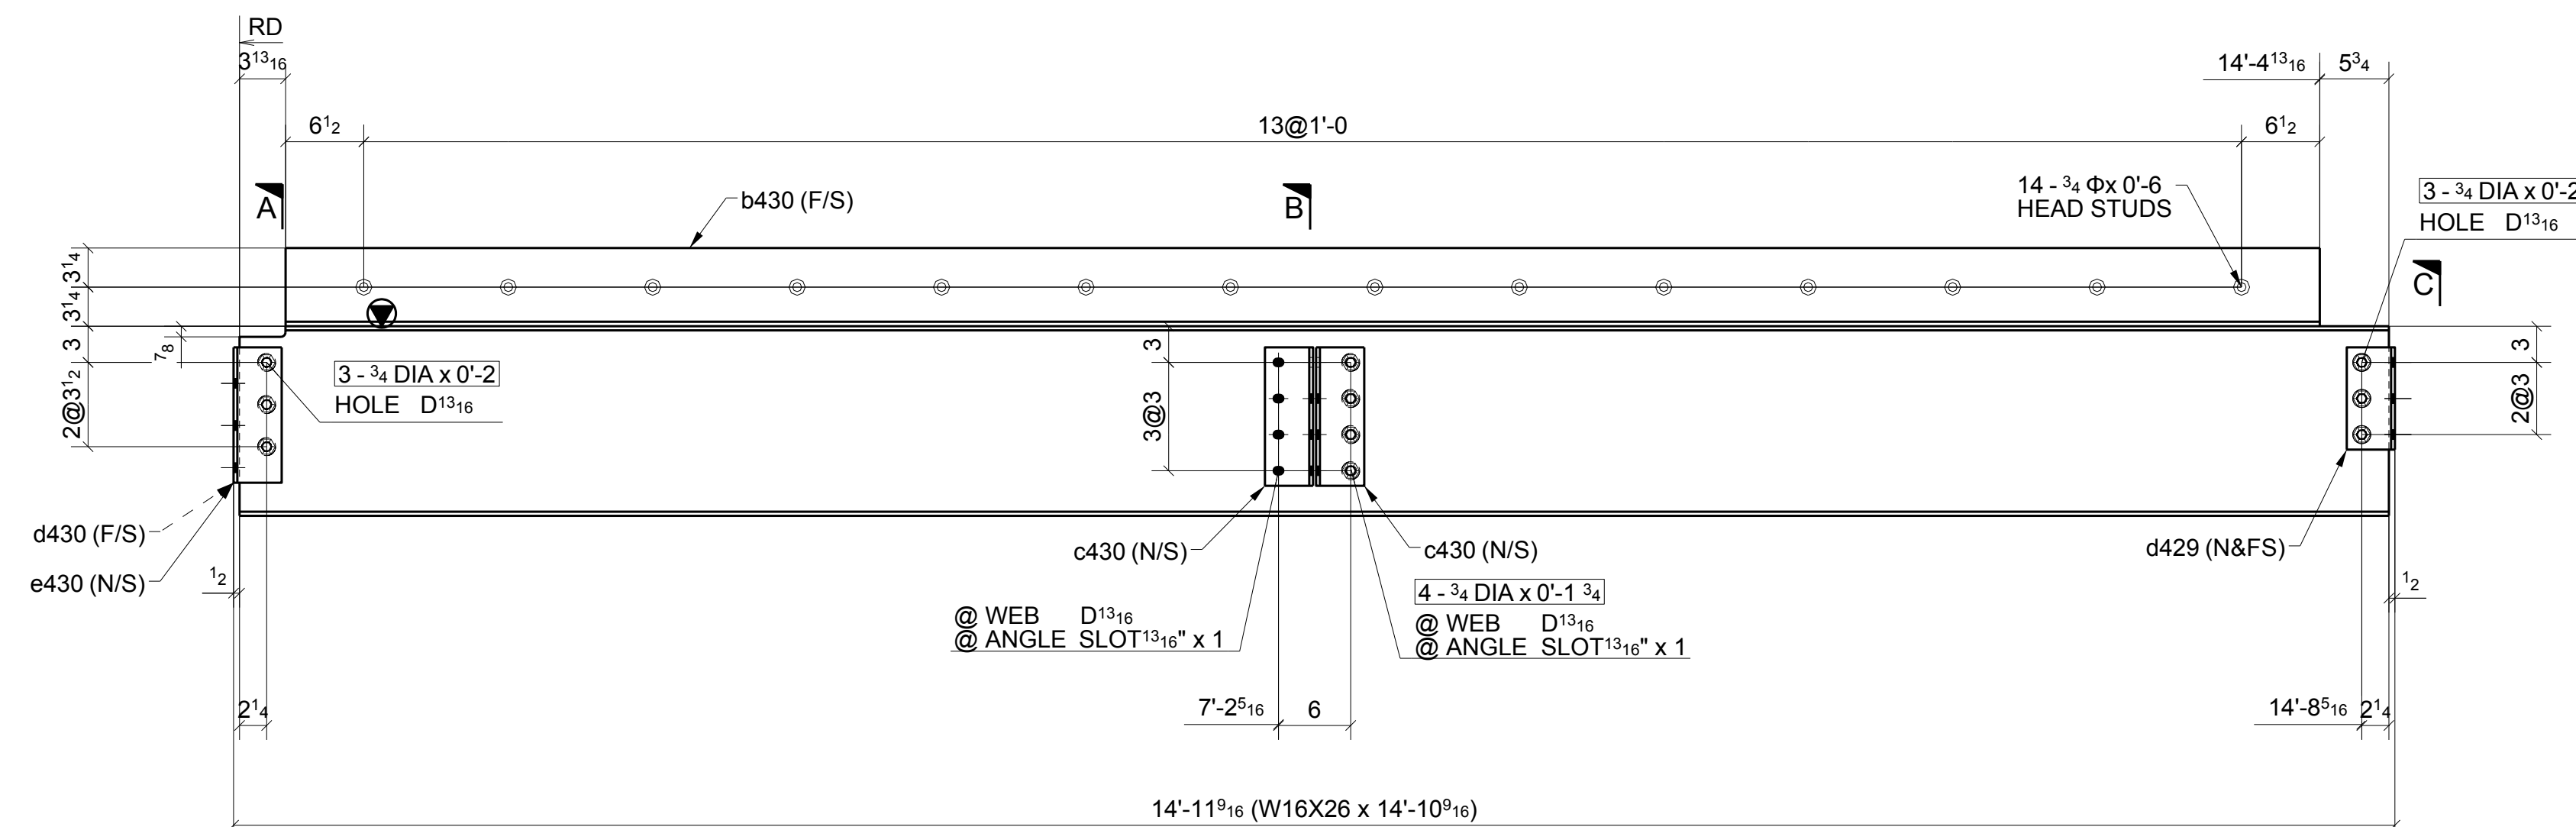

ONE - BEAM ~ 430A

LOCATION: ONE @ 2.6-3/C.3 (REF: E4A)

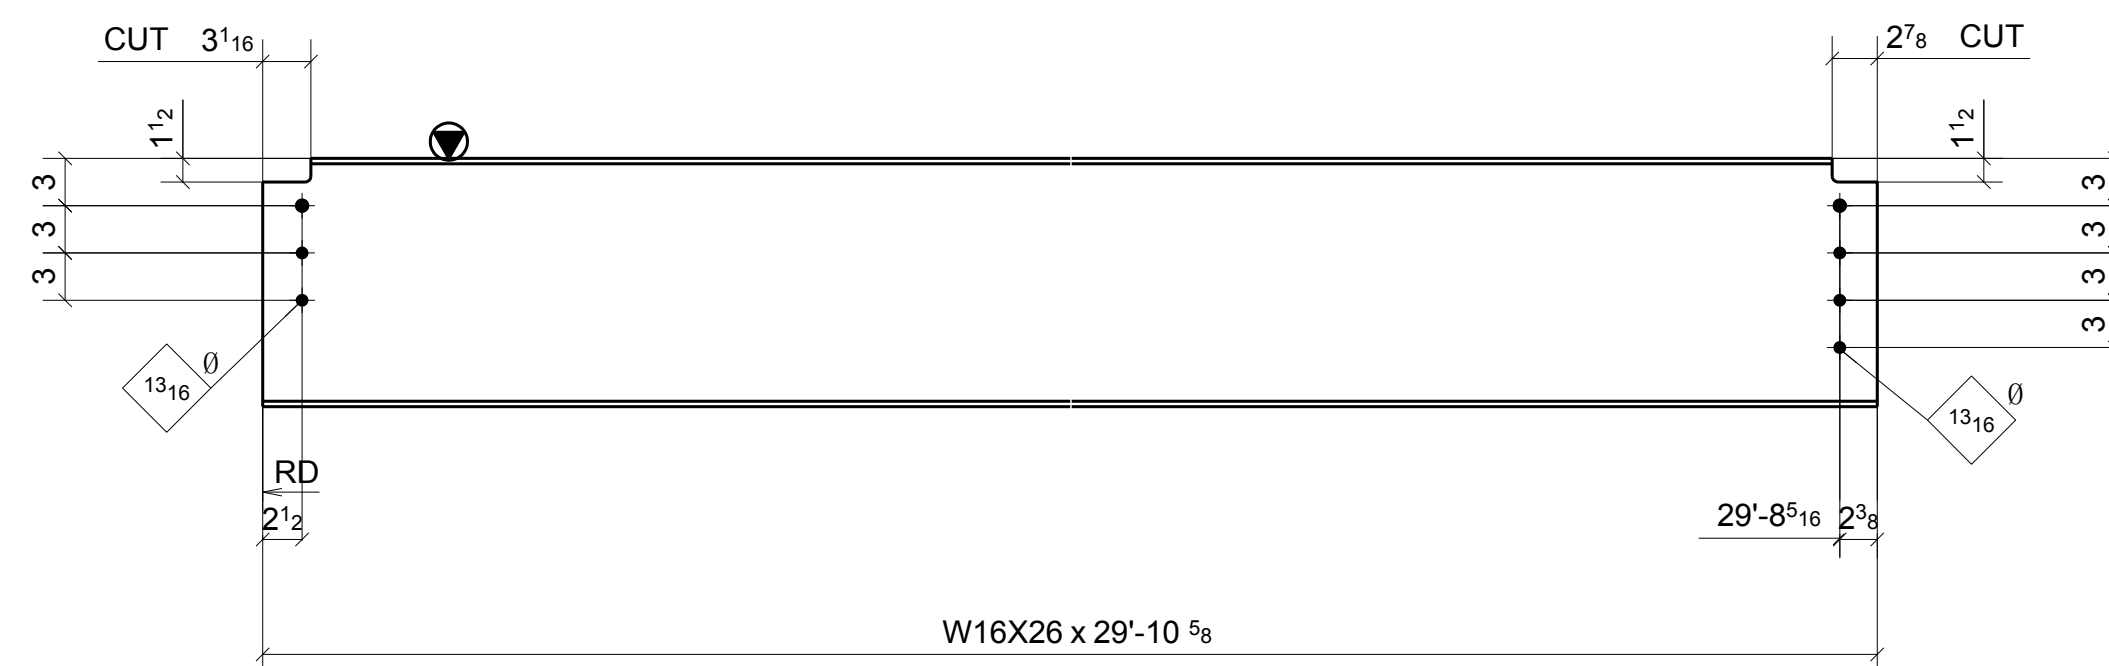

2 - BEAMS ~ 430B

LOCATION: CAMBER=3/4" (REF: E4A)
ONE @ 3-4/B.3-C.3
ONE @ 3-4/B.3-C.3

SHOP BOLT IN SLOTTED HOLE
NEED "HAND TIGHTEN"

**FOR
APPROVAL**

[illegible]

Romac By: _____	Checked By: _____
Beamline By: _____	Checked By: _____

ATLAS IRON WORKS
ST. LOUIS, MO.

Project:	WEBSTER UNIVERSITY INTERDISCIPLINARY SCIENCE BUILDING				
Customer:	PARIC CORPORATION				
Owner:	WEBSTER UNIVERSITY				
Location:	WEBSTER GUOVES.MO 63119				
Dwn:	ZZ	Date:	06/09/2016	Ckd:	LJ Date: 06/10/2016
Job No.	A16013		BAT:	DWG#: 430	

	FOR APPROVAL		06/15/16	
	Sequence: <u>4</u>		Ref. E-Plans:	<u>—</u>
Material: <u>A992</u>	U.N.O.	Edge Dist:	<u>1 1/2"</u>	U.N.O.
Holes: <u>13/16" DIA.</u>		Bolts:	<u>NOTED</u>	
Cleaning: <u>NONE</u>				
Paint: <u>NO</u>				
DFT: _____	COLOR: _____			

[illegible]

ONE - BEAM ~ 432B

SHOP BOLT IN SLOTTED HOLE
NEED "HAND TIGHTEN"

**FOR
APPROVAL**


[illegible]

Romac By: _____	Checked By: _____
Beamline By: _____	Checked By: _____

ATLAS IRON WORKS							
ST. LOUIS, MO.							
Project:	WEBSTER UNIVERSITY INTERDISCIPLINARY SCIENCE BUILDING						
Customer:	PARIC CORPORATION						
Owner:	WEBSTER UNIVERSITY						
Location:	WEBSTER GUOVES, MO 63319						
Dwn:	ZZ	Date:	06/09/2016	Ckd:	LJ	Date:	06/10/2016
Job No.	A16013		BAT:	DWG#:		432	

MATERIAL LIST

QTY	MARK	DESCRIPTION	LENGTH	MATERIAL	NOTES
1	436A	W18X35	20'-8 1/2"	A992	
4	b429	L4X4X5/16	0'-11 1/2"	A36	
1	b436	BPL3/8"X27 1/2"	20'-8 1/2"	A36	
6	c436	L4X4X1/4	2'-3 1/8"	A36	
2		3/4" DIA. W/N&W	0'-2"	A325N TC	
8		3/4" DIA. W/N&W	0'-1 3/4"	A325N TC	
21		3/4" STUD	0'-6"		

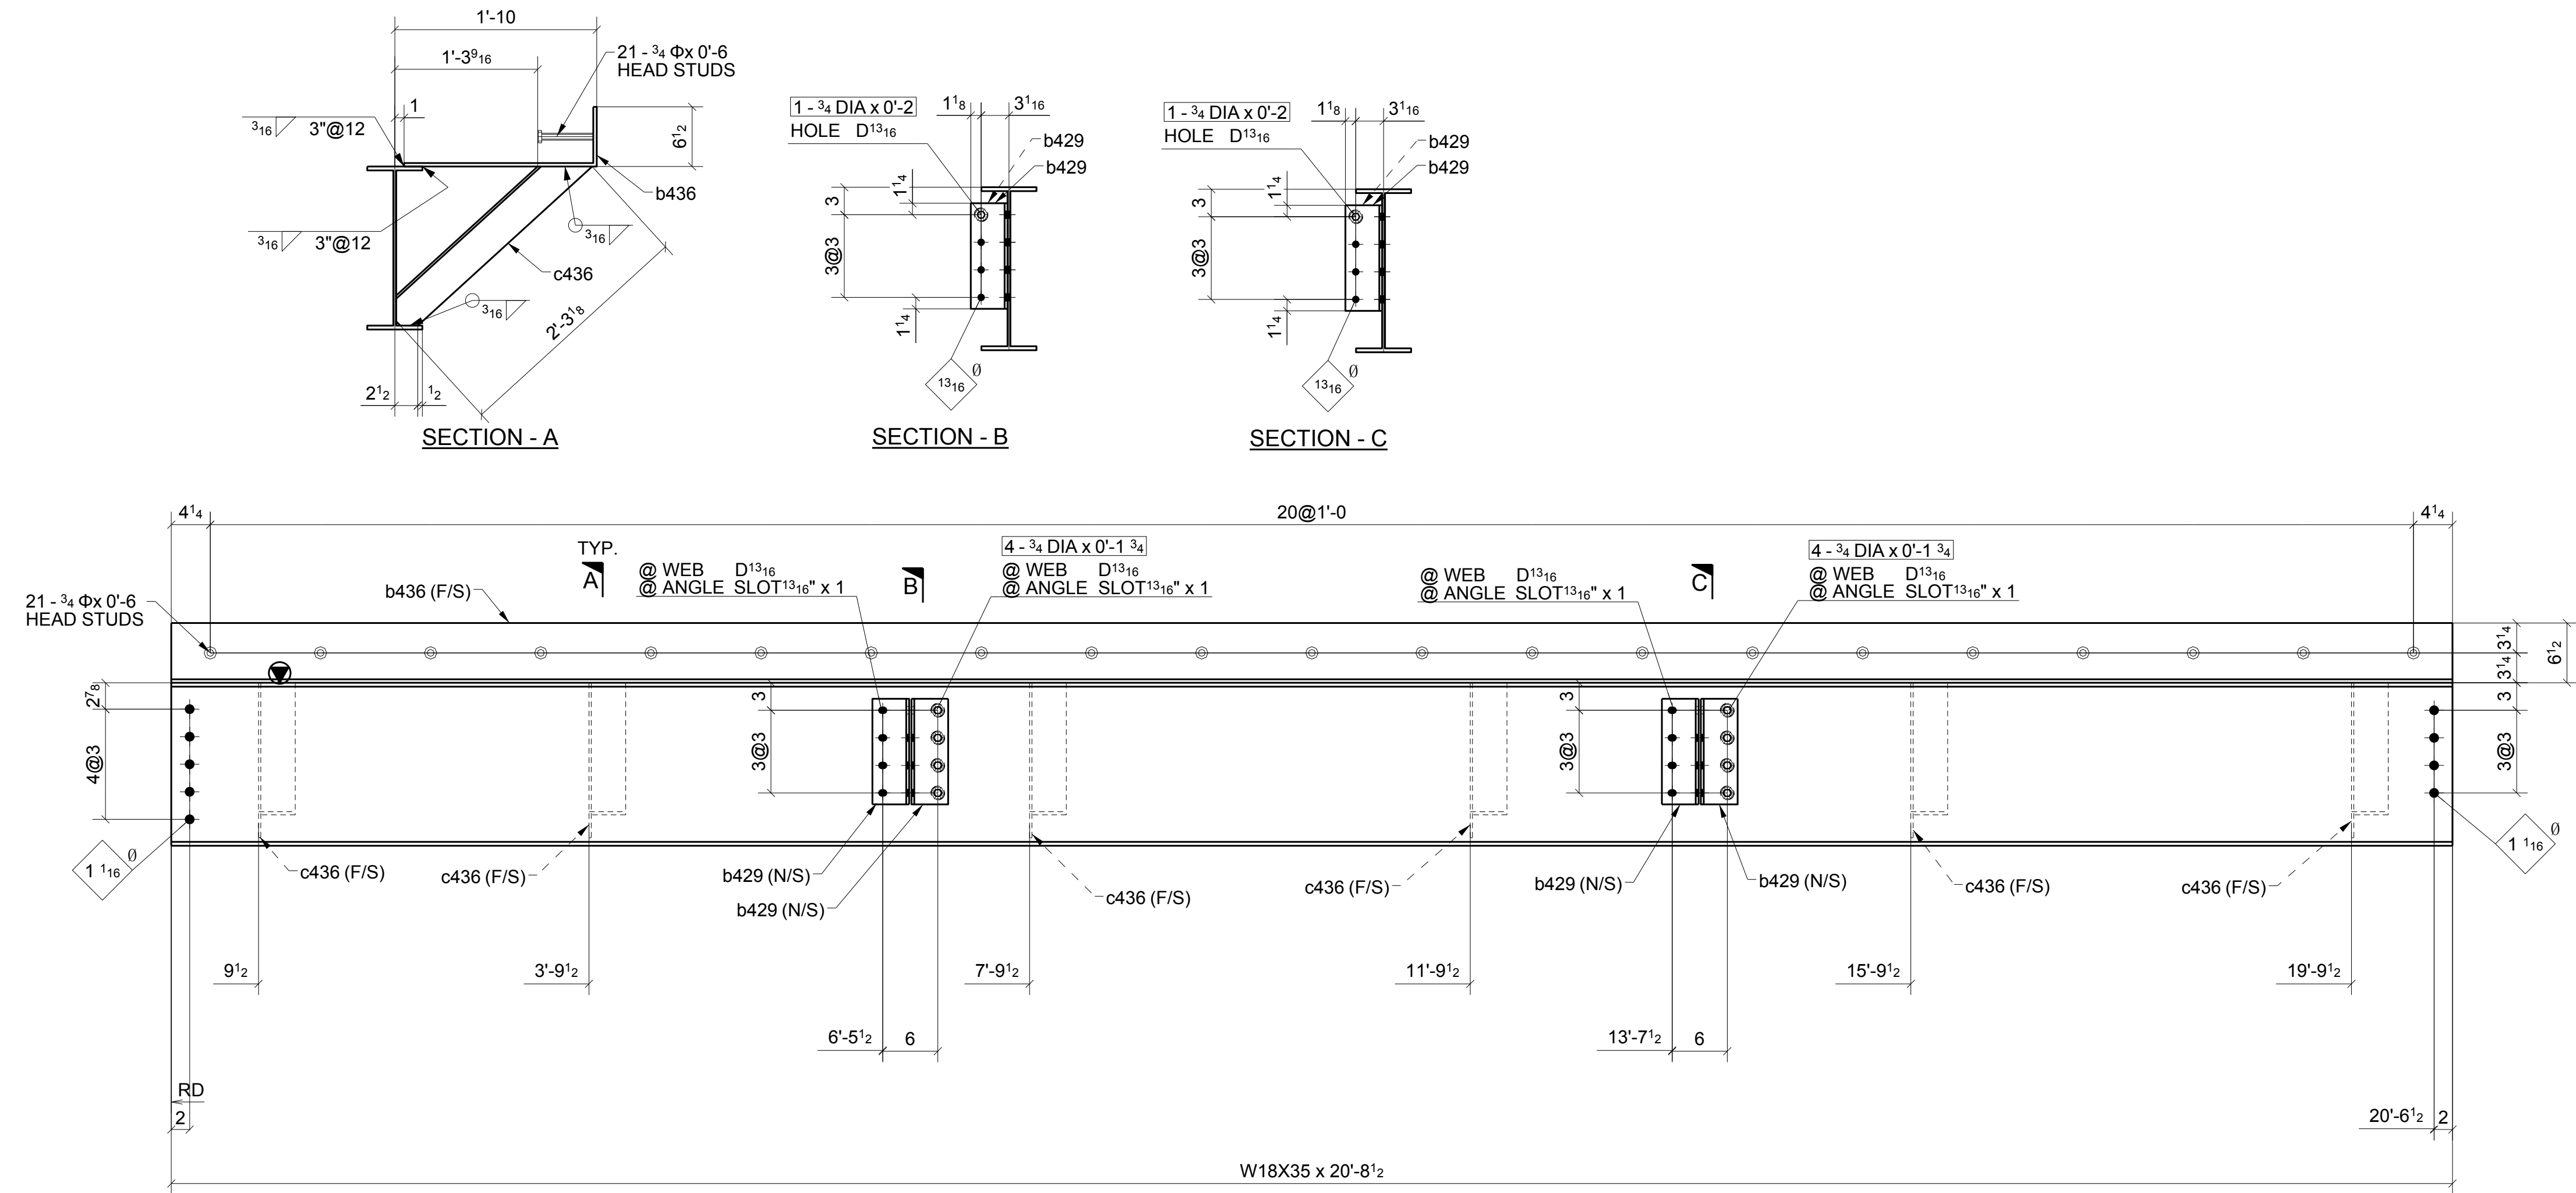

ONE - BEAM ~ 436A

LOCATION: ONE @ 2-2.6/C.2 (REF: E4A)

FOR
APPROVAL

SHOP BOLT IN SLOTTED HOLE
NEED "HAND TIGHTEN"

A	FOR APPROVAL		06/15/16	
Sequence:	4		Ref. E-Plans:	-
Material:	A992	U.N.O.	Edge Dist.:	1 1/2" U.N.O.
Holes:	13/16" DIA.		Bolts:	NOTED
Cleaning:	NONE			
Paint:	NO			
DFT:	COLOR:			

Romac By: _____ Checked By: _____
Beamline By: _____ Checked By: _____

ATLAS IRON WORKS
ST. LOUIS, MO.


Project: WEBSTER UNIVERSITY INTERDISCIPLINARY SCIENCE BUILDING
Customer: PARIC CORPORATION
Owner: WEBSTER UNIVERSITY
Location: WEBSTER GUOVES.MO 63119
Dwn: ZZ Date: 06/09/2016 Ckd: LJ Date: 06/14/2016
Job No. A16013 BAT: _____ DWG#: 436

Romac By: _____	Checked By: _____
Beamline By: _____	Checked By: _____
ATLAS IRON WORKS ST. LOUIS, MO.	
Project: _____ WEBSTER UNIVERSITY INTERDISCIPLINARY SCIENCE BUILDING	
Customer: _____ PARIC CORPORATION	
Owner: _____ WEBSTER UNIVERSITY	
Location: _____ WEBSTER GUOVES, MO 63119	
Dwn: ZZ	Date: 06/09/2016
Ckd: LJ	Date: 06/14/2016
Job No. _____ A16013	BAT: _____ DWG#: 438



**FOR
APPROVAL**

A	FOR APPROVAL		06/15/16
Sequence:	4	Ref. E-Plans:	-
Material:	A992 U.N.O.	Edge Dist.:	1 1/2" U.N.O.
Holes:	13/16" DIA.	Bolts:	NOTED
Cleaning:	NONE		
Paint:	NO		
DFT:		COLOR:	

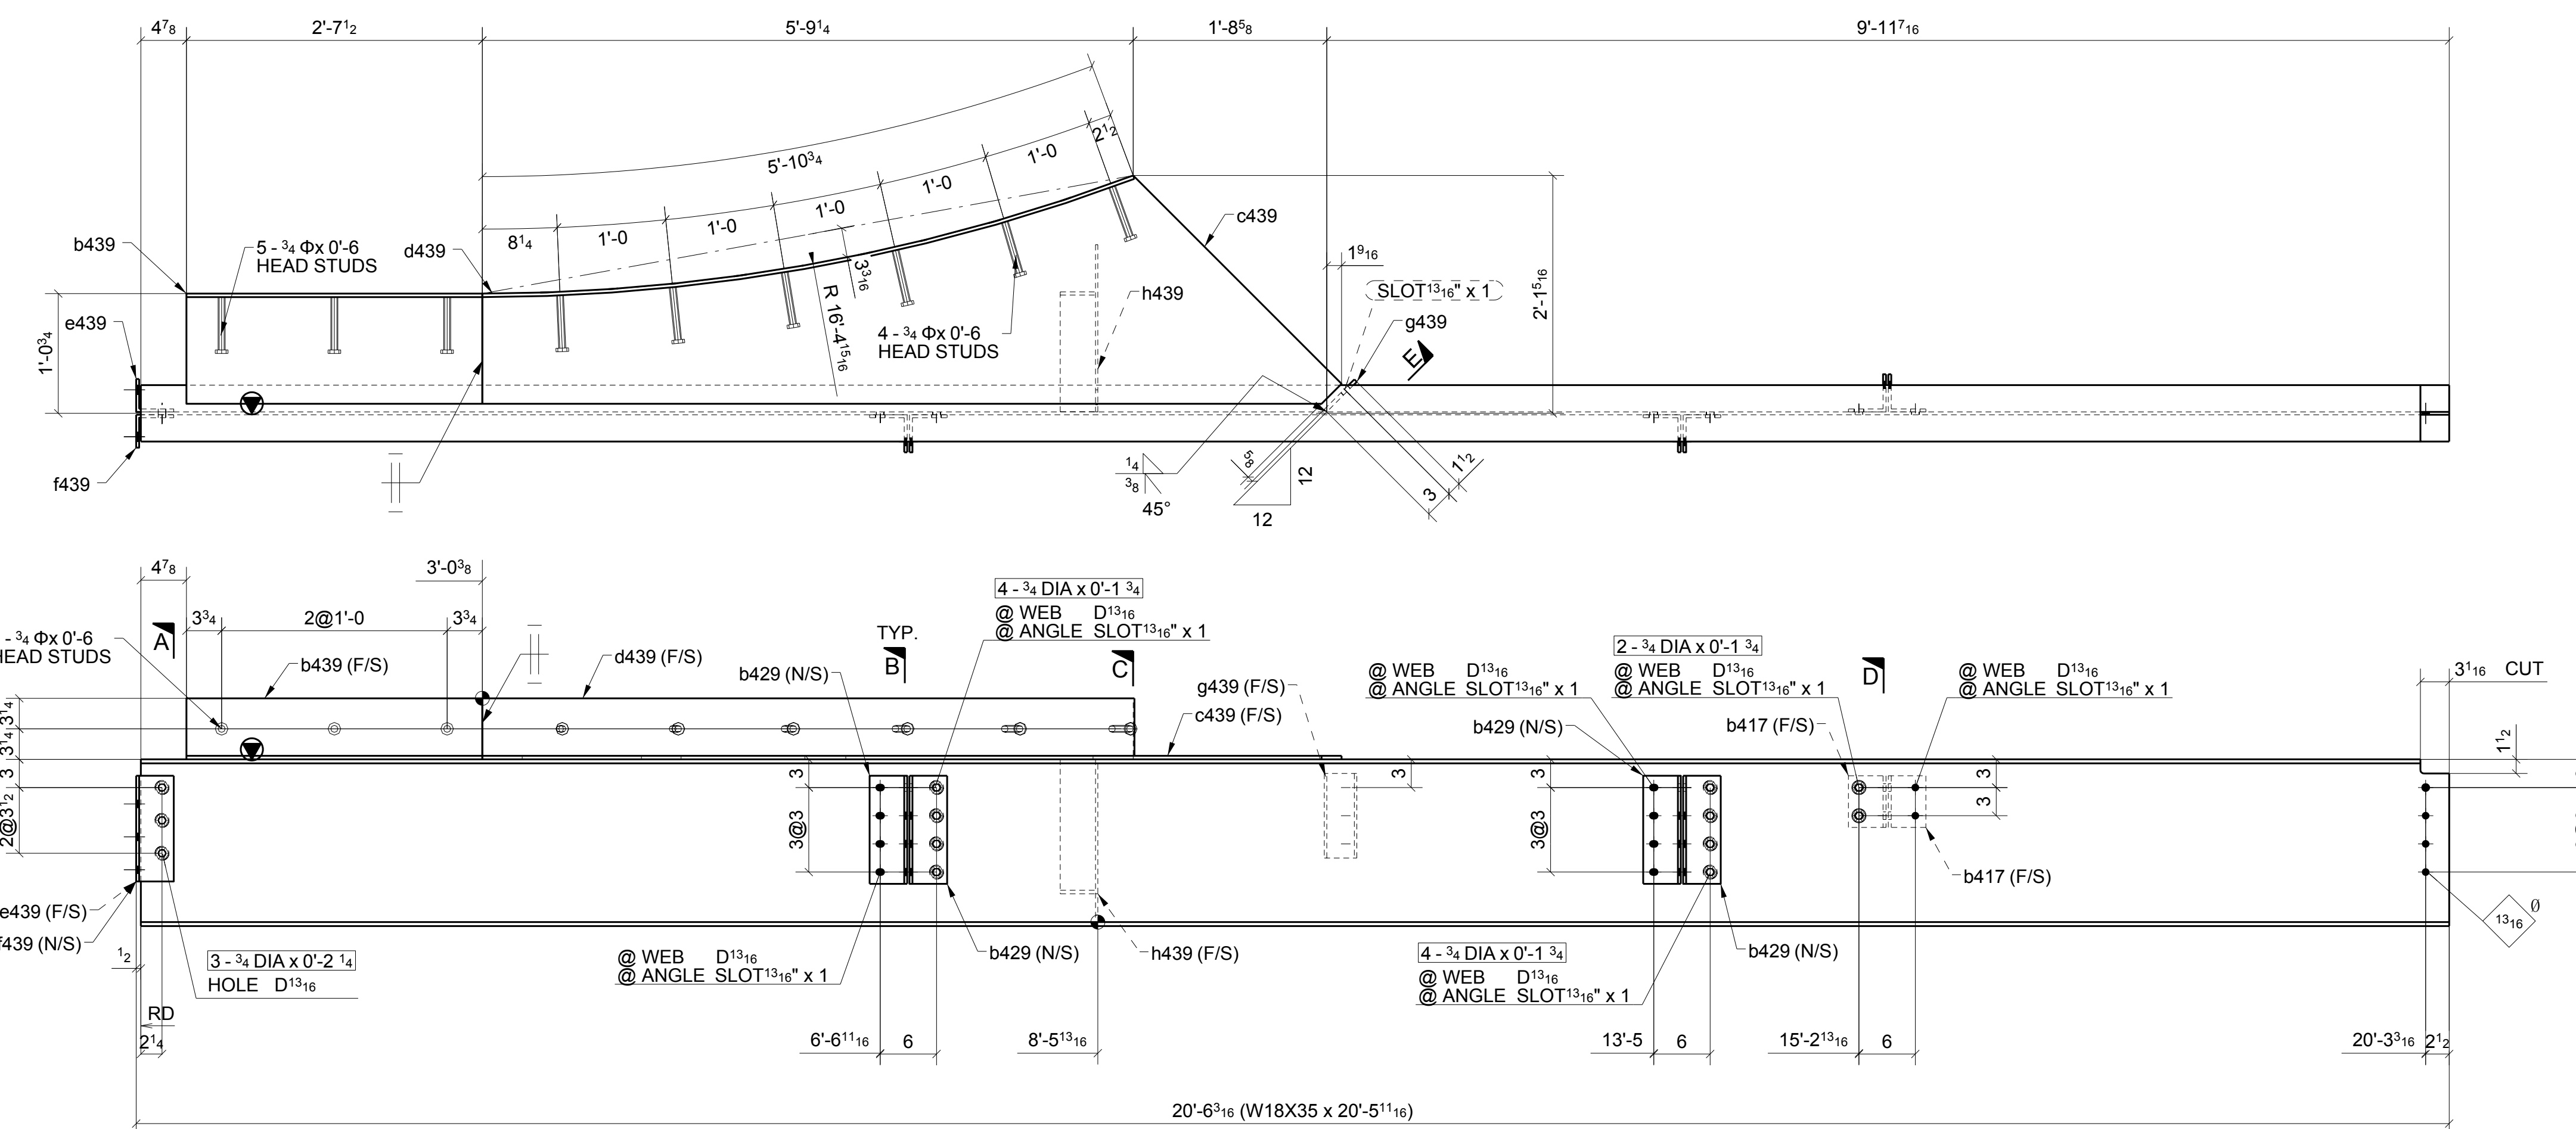

LOCATION: ONE @ <5/C.3 (REF: E4A)

**FOR
APPROVAL**

A	FOR APPROVAL		06/15/16
Sequence:	4	Ref. E-Plans:	-
Material:	A992	U.N.O.	Edge Dist.: 1 1/2"
Holes:	13/16" DIA.	U.N.O.	Bolts: NOTED
Cleaning:	NONE		
Paint:	NO		
DFT:		COLOR:	

[illegible]



Romac By: _____	Checked By: _____
Beamline By: _____	Checked By: _____

ATLAS IRON WORKS
ST. LOUIS, MO.

Project:	WEBSTER UNIVERSITY INTERDISCIPLINARY SCIENCE BUILDING				
Customer:	PARIC CORPORATION				
Owner:	WEBSTER UNIVERSITY				
Location:	WEBSTER GUOVES, MO 63119				
Dwn:	ZZ	Date:	06/09/2016	Ckd:	LJ Date: 06/14/2016
Job No.	A16013	BAT:		DWG#:	439

MATERIAL LIST

QTY	MARK	DESCRIPTION	LENGTH	MATERIAL	NOTES
1	440A	W18X40	21'-2 15/16"	A992	
1	b440	BPL5/16**15"1/4	21'-2 15/16"	A36	
2	c440	L4X4X5/16	1'-2 1/2"	A36	
1	d440	PL 1/2"X15 15/16"	3'-4 3/4"	A572-GR 50	
1	e440	PL 1/2"X16"	3'-6 1/16"	A572-GR 50	
1	f440	PL 5/8"X7 3/8"	1'-4 13/16"	A36	
1	g440	PL 5/8"X2 7/8"	1'-4 13/16"	A36	
5		3/4" DIA. W/N&W	0'-2 1/4"	A325N_TC	
19		3/4" STUD	0'-6"		

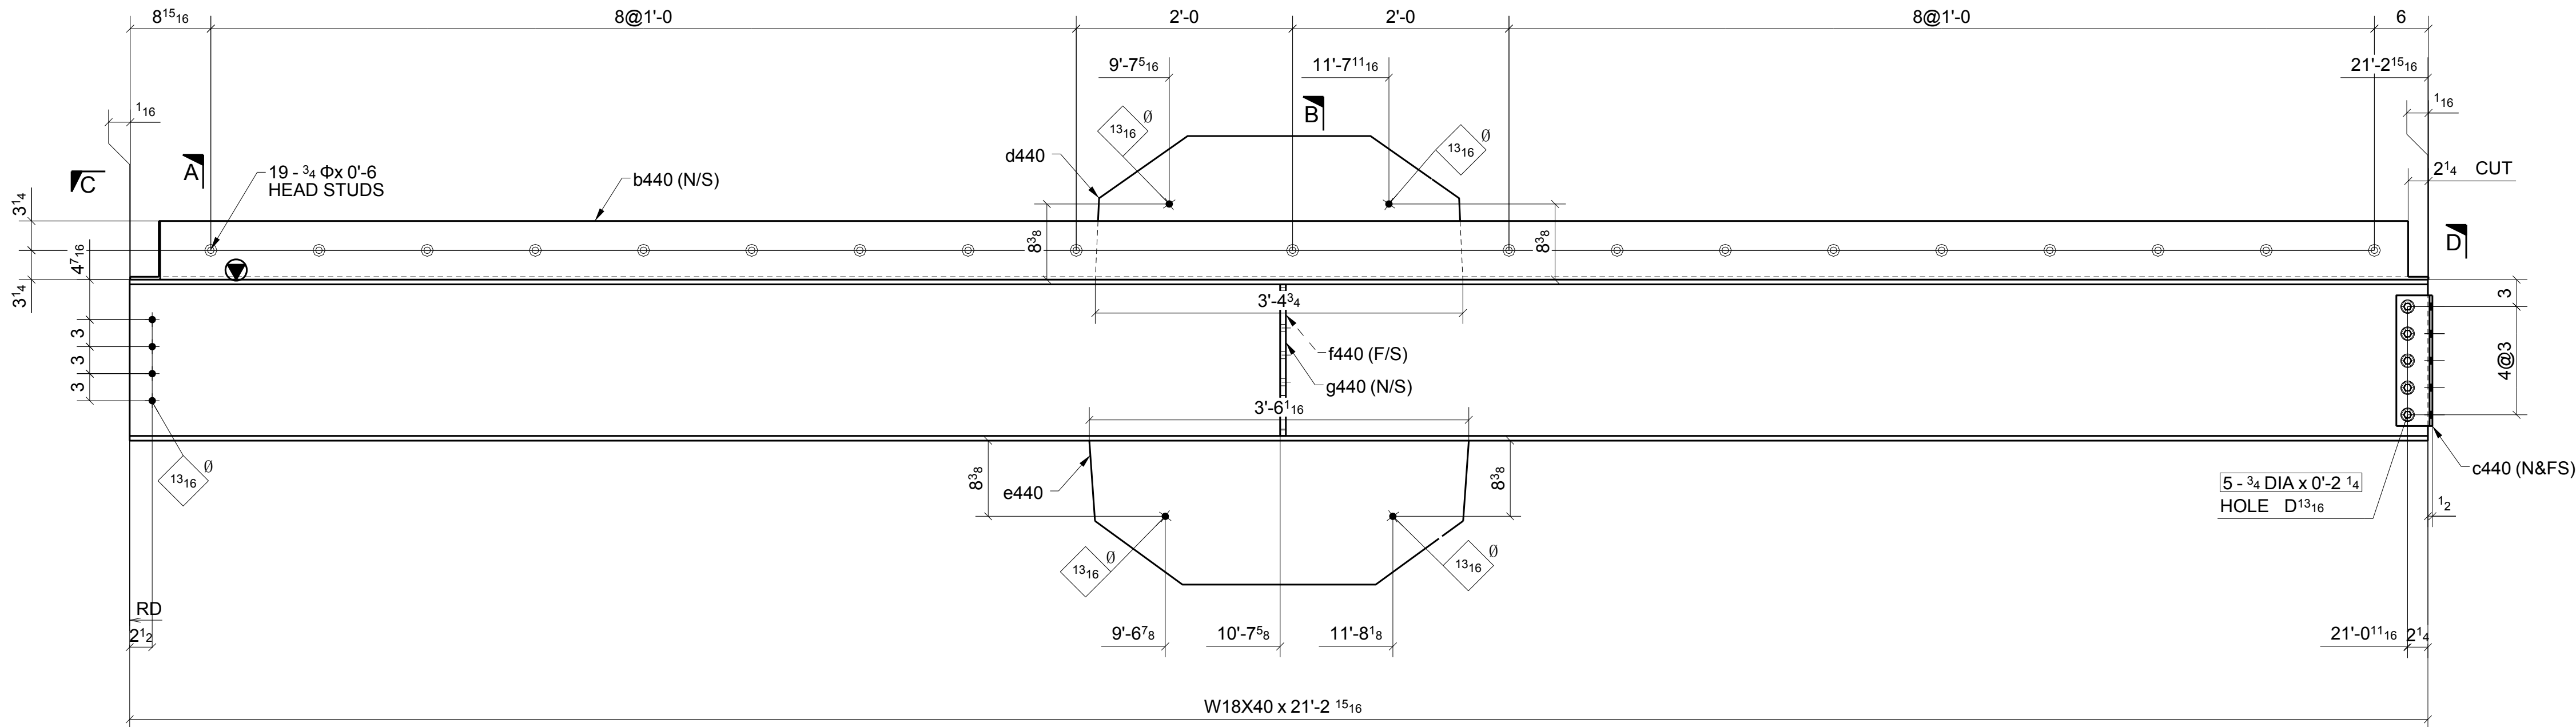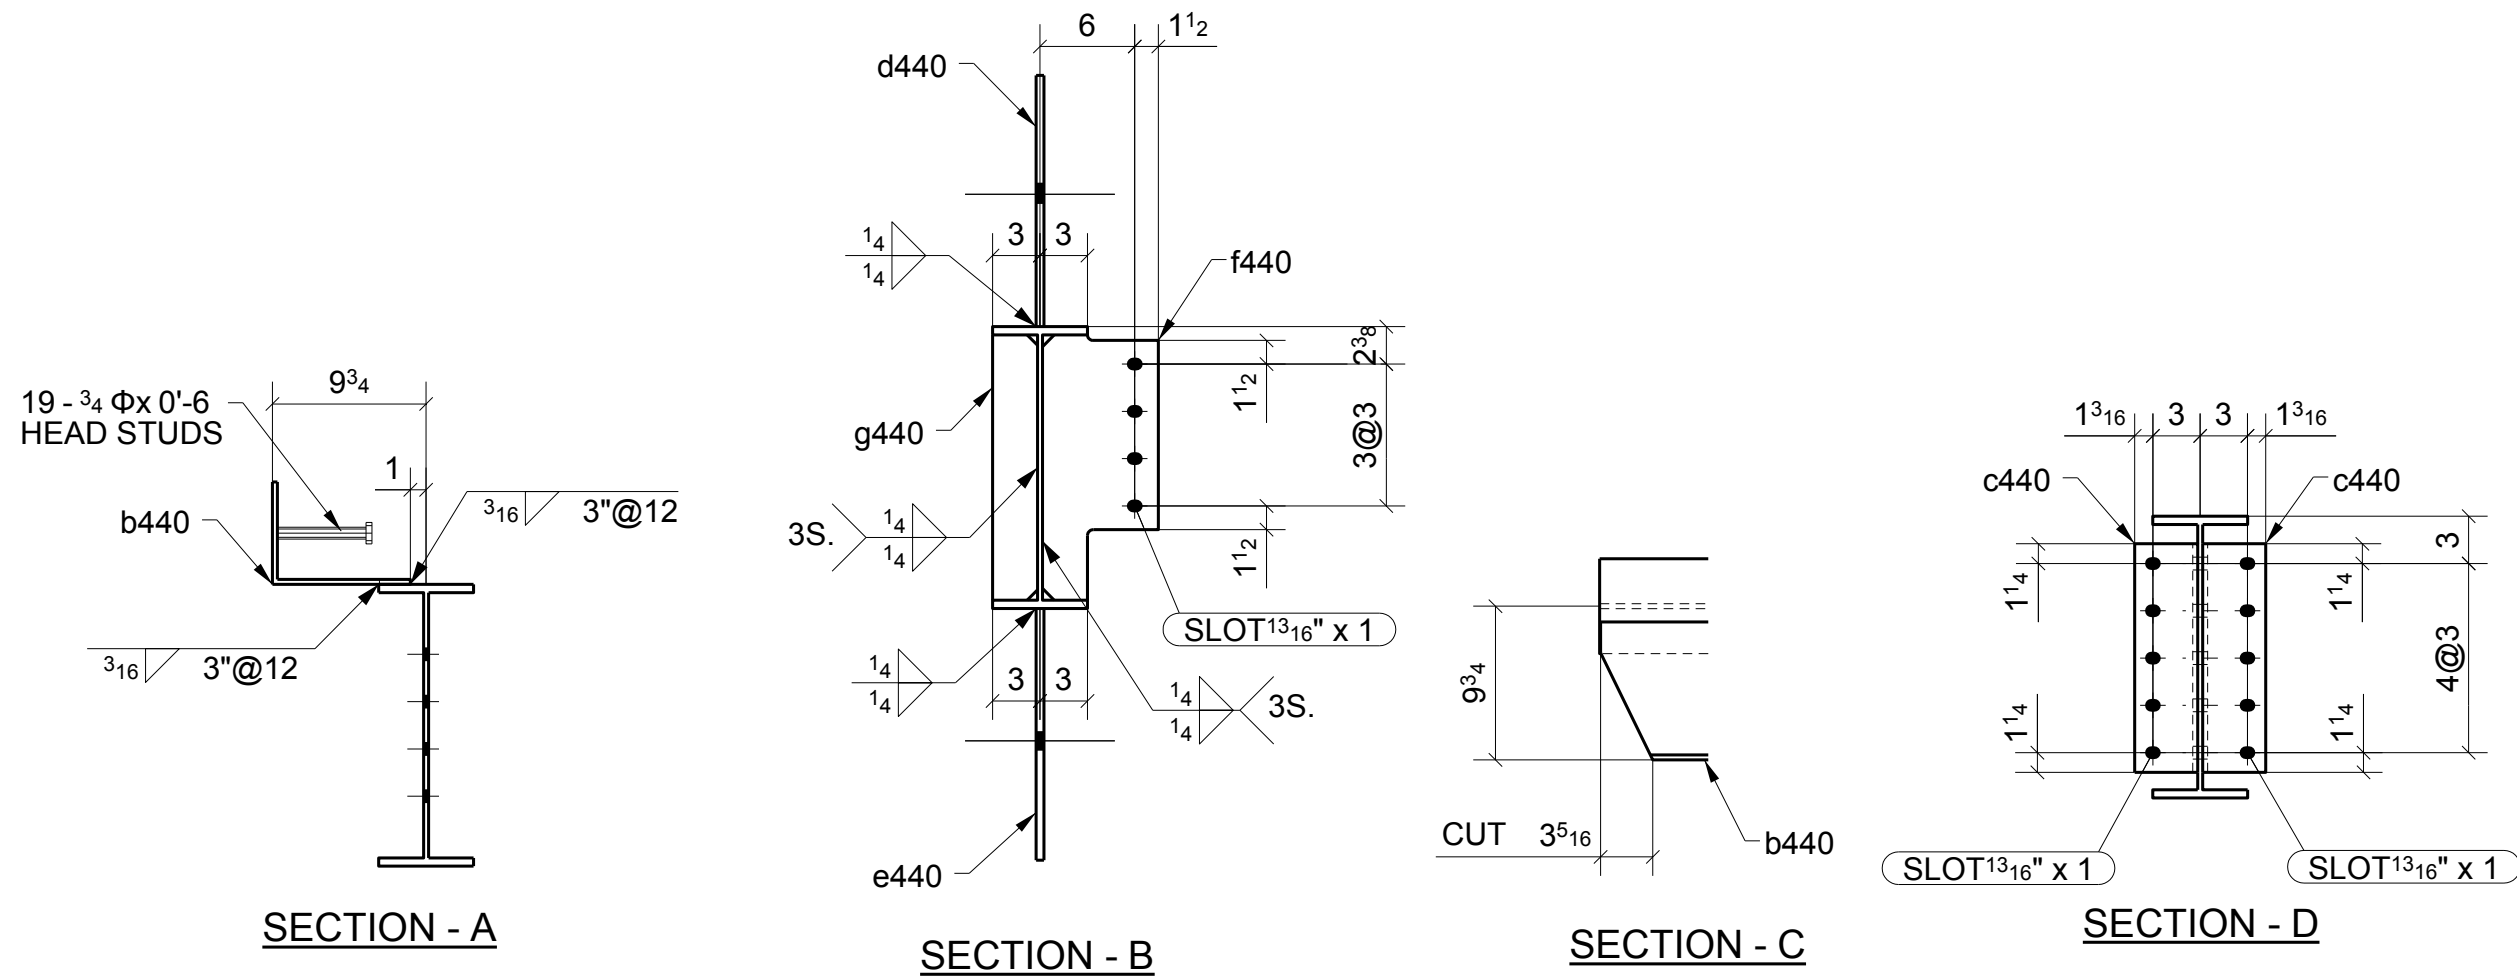

ONE - BEAM ~ 440A

LOCATION: ONE @ 2/A.5-B.3 (REF: E4A)

FOR
APPROVAL

SHOP BOLT IN SLOTTED HOLE
NEED "HAND TIGHTEN"

FOR APPROVAL				06/15/16	
Sequence:	4	Ref. E-Plans:	-		
Material:	A992 U.N.O.	Edge Dist.:	1 1/2"	U.N.O.	
Holes:	13/16"DIA.	Bolts:	NOTED		
Cleaning:	NONE				
Paint:	NO				
DFT:		COLOR:			

Romac By: _____ Checked By: _____
Beamline By: _____ Checked By: _____


ATLAS IRON WORKS
ST. LOUIS, MO.

Project: WEBSTER UNIVERSITY INTERDISCIPLINARY SCIENCE BUILDING
Customer: PARIC CORPORATION
Owner: WEBSTER UNIVERSITY
Location: WEBSTER GUOVES.MO 63119
Dwn: ZZ Date: 06/09/2016 Ckd: LJ Date: 06/13/2016
Job No. A16013 BAT: _____ DWG#: 440

[illegible]

**FOR
APPROVAL**

Romac By: _____	Checked By: _____
Beamline By: _____	Checked By: _____
ATLAS IRON WORKS ST. LOUIS, MO.	
Project: _____	WEBSTER UNIVERSITY INTERDISCIPLINARY SCIENCE BUILDING
Customer: _____	PARIC CORPORATION
Owner: _____	WEBSTER UNIVERSITY
Location: _____	WEBSTER GYOVES, MO 63119
Dwn: ZZ	Date: 06/09/2016
Okd: L-J	Date: 06/14/2016
Job No. A16013	BAT: _____ DWG#: 441

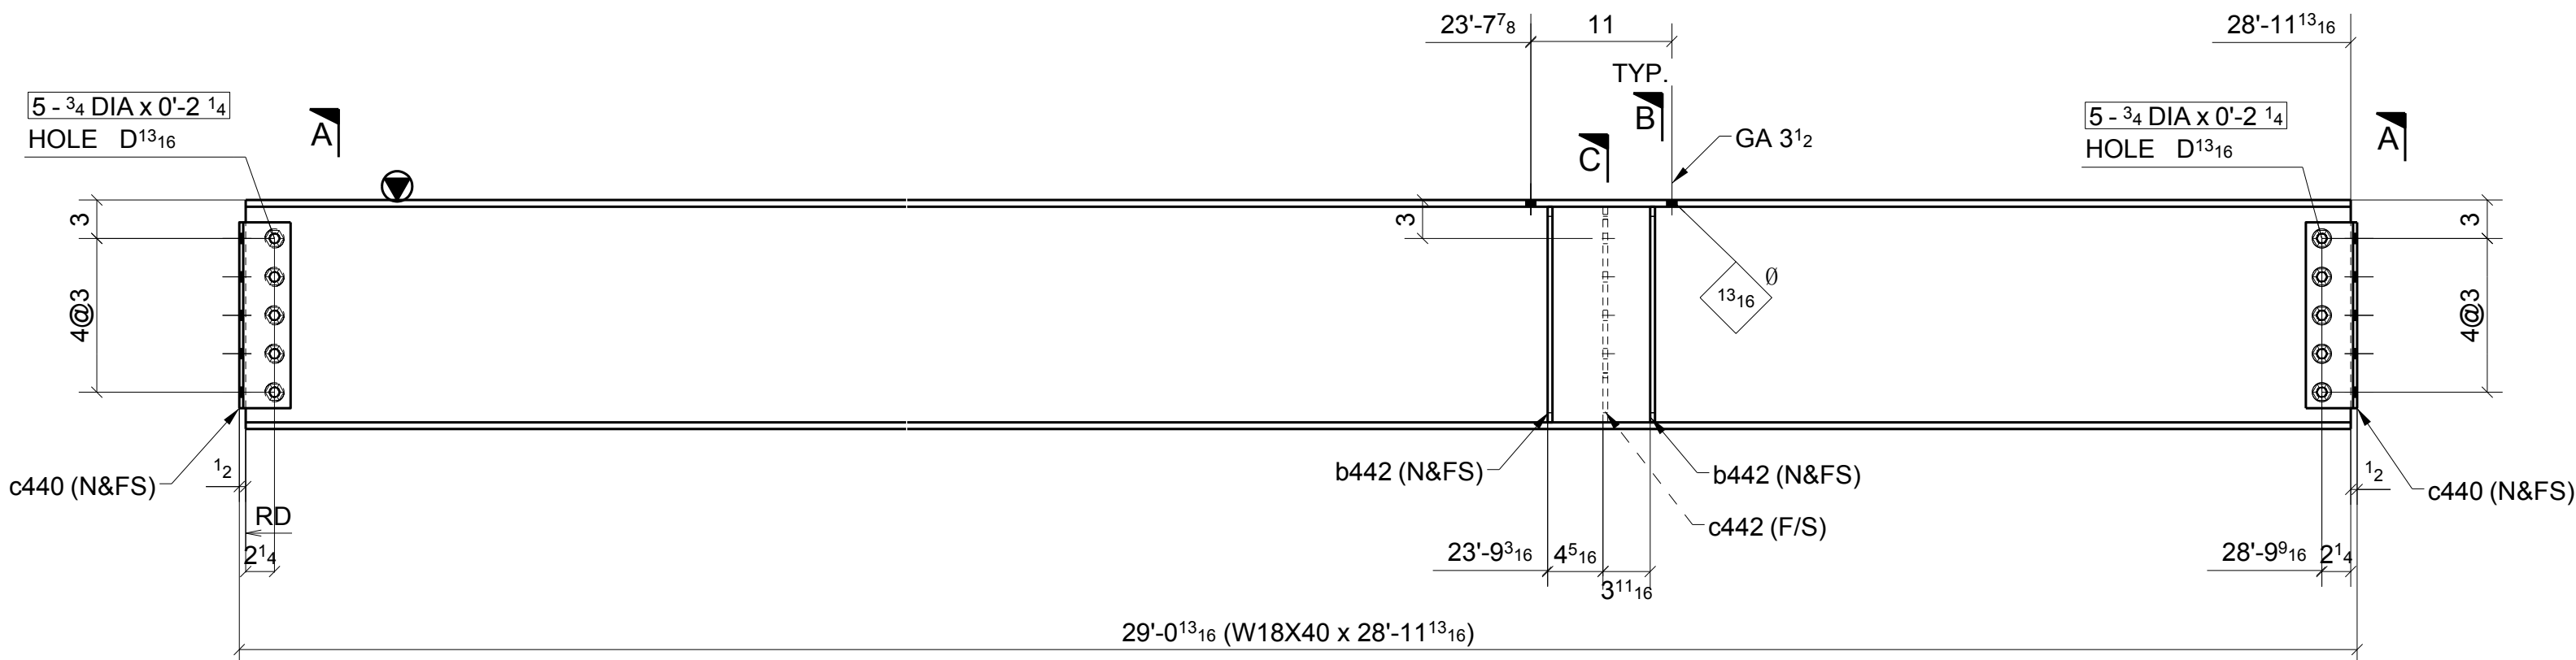[illegible]

SHOP BOLT IN SLOTTED HOLE
NEED "HAND TIGHTEN"

Roman By: _____	Checked By: _____
Beamline By: _____	Checked By: _____

ATLAS IRON WORKS

ST. LOUIS, MO.

Project: _____	WEBSTER UNIVERSITY INTERDISCIPLINARY SCIENCE BUILDING
Customer: _____	PARIC CORPORATION
Owner: _____	WEBSTER UNIVERSITY
Location: _____	WEBSTER GROVES, MO 63119

Dwn: _____	ZZ	Date: 06/09/2016	Ckd: _____	LJ	Date: 06/14/2016
------------	----	------------------	------------	----	------------------

Job No. _____	A16013	BAT: _____	DWG#: _____	442
---------------	--------	------------	-------------	-----

**FOR
APPROVAL**


	FOR APPROVAL	06/15/16
Sequence: <u>4</u>	Ref. E-Plans: <u> </u>	
Material: <u>A992</u> U.N.O.	Edge Dist.: <u>1 1/2"</u> U.N.O.	
Holes: <u>13/16" DIA.</u>	Bolts: <u> </u> NOTED	
Cleaning: <u> </u> NONE		
Paint: <u> </u> NO		
DFT: <u> </u> COLOR: <u> </u>		

Romac By: _____	Checked By: _____
Beamline By: _____	Checked By: _____
ATLAS IRON WORKS ST. LOUIS, MO.	
Project:	WEBSTER UNIVERSITY INTERDISCIPLINARY SCIENCE BUILDING
Customer:	PARIC CORPORATION
Owner:	WEBSTER UNIVERSITY
Location:	WEBSTER GROVES, MO 63119
Dwn: <u>ZZ</u>	Date: <u>06/09/2016</u> Rkt: <u>LJ</u> Date: <u>06/10/2016</u>
Job No	A16013 Cat: DWG#: 443



***FOR
APPROVAL***

A	FOR APPROVAL		08/15/16	
Sequence:	4		Ref. E-Plans:	—
Material:	A992	U.N.O.	Edge Dist.:	1 1/2" U.N.O.
Holes:	13/16"/DIA.		Bolts:	NOTED
Cleaning:	NONE			
Paint:	NO			
DFT:		COLOR:		

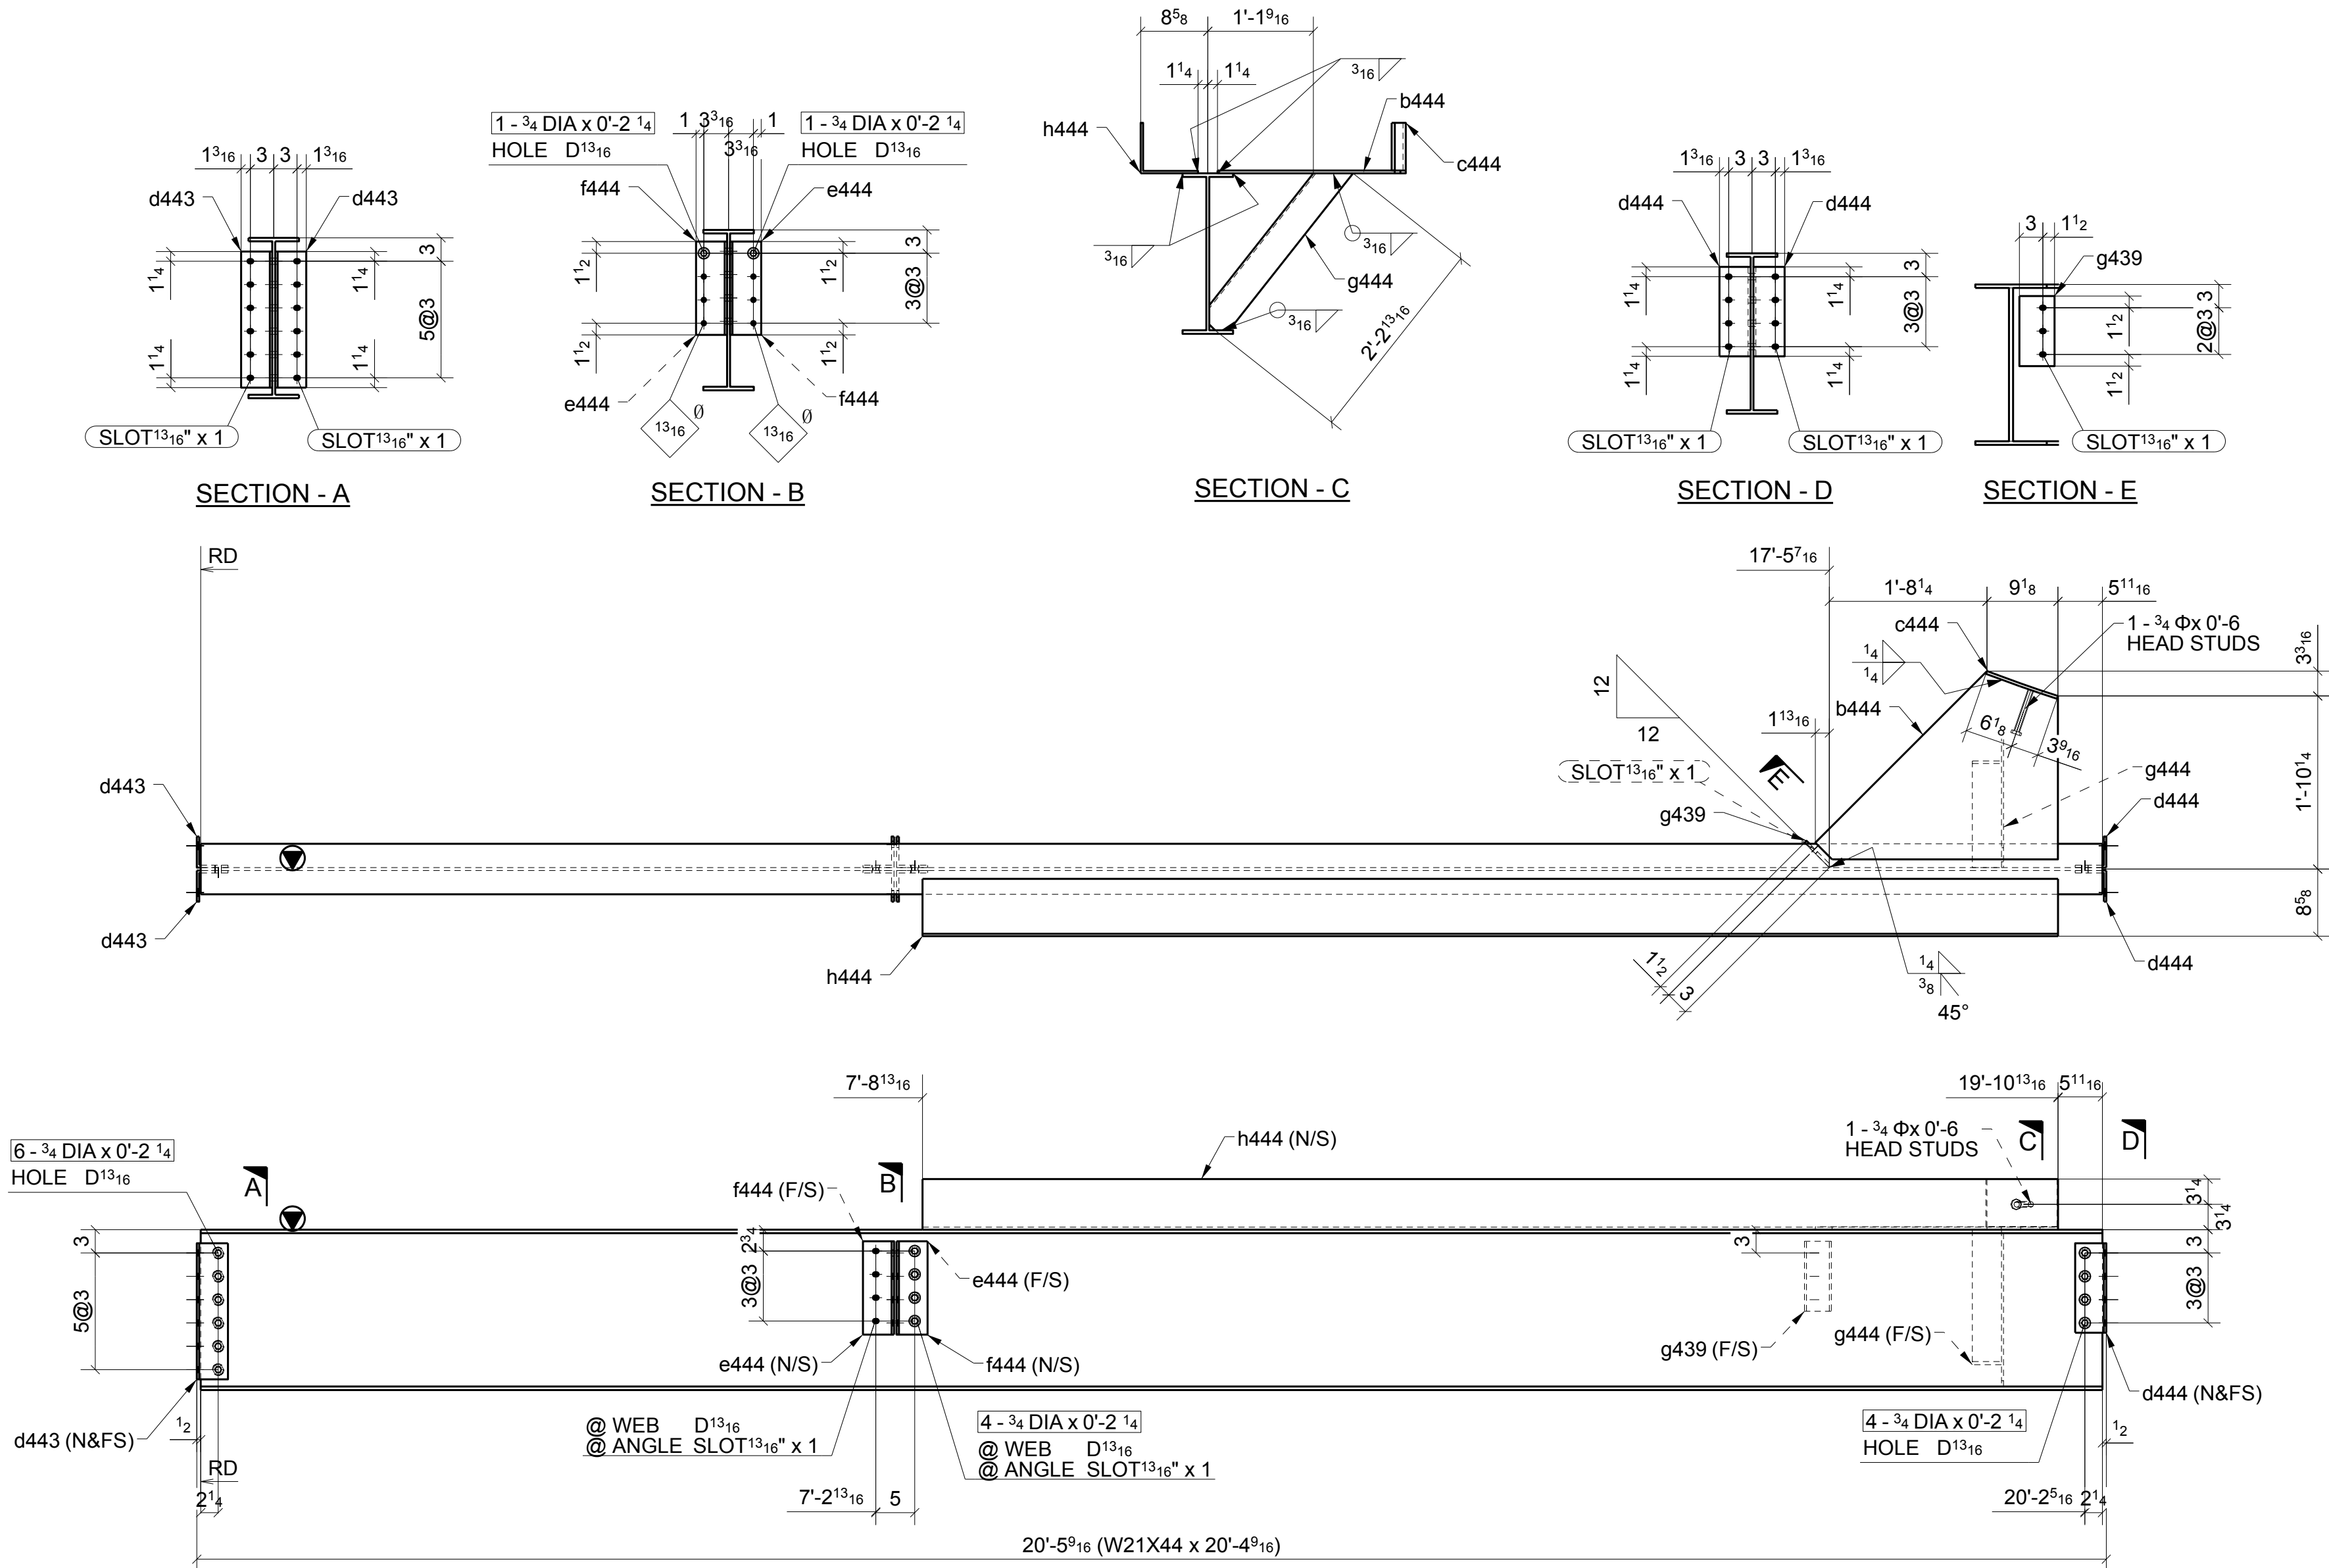

ONE - BEAM ~ 444A

LOCATION: ONE @ 5/C-D (REF: E4A)

FOR APPROVAL

SHOP BOLT IN SLOTTED HOLE
NEED "HAND TIGHTEN"

FOR APPROVAL	06/15/16
Sequence: 4	Ref. E-Plans: -
Material: A992 U.N.O.	Edge Dist: 1 1/2" U.N.O.
Holes: 13/16"DIA.	Bolts: NOTED
Cleaning: NONE	
Paint: NO	
DFT: COLOR:	

MATERIAL LIST					
QTY	MARK	DESCRIPTION	LENGTH	MATERIAL	NOTES
1	444A	W21X44	20'-4 1/2"	A992	
1	b444	PL3/8"X23 9/16"	2'-11 3/8"	A36	
1	c444	BPL3/8"X6 1/8"	0'-10 11/16"	A36	
2	d443	L4X4X5/16	1'-5 1/2"	A36	
2	d444	L4X4X5/16	0'-11 1/2"	A36	
2	e444	L4X4X5/16	1'-0"	A36	
2	f444	L4X4X5/16	1'-0"	A36	
1	g439	PL3/8"X4 1/2"	0'-9"	A36	
1	g444	L4X4X1/4	2'-2 13/16"	A36	
1	h444	BPL5/16"X13 7/8"	12'-2"	A36	
6		3/4" DIA. W/N&W	0'-2 1/4"	A325N TC	
2		3/4" DIA. W/N&W	0'-2 1/4"	A325N TC	
8		3/4" DIA. W/N&W	0'-2 1/4"	A325N TC	
1		3/4" STUD	0'-6"		

Romac By: Checked By: Beamline By: Checked By:

ATLAS IRON WORKS ST. LOUIS, MO.	
Project:	WEBSTER UNIVERSITY INTERDISCIPLINARY SCIENCE BUILDING
Customer:	PARIC CORPORATION
Owner:	WEBSTER UNIVERSITY
Location:	WEBSTER GUOVES.MO 63119
Dwn:	ZZ
Date:	06/09/2016
Ckd:	LJ
Date:	06/14/2016
Job No.	A16013
BAT:	
DWG#:	444

Romac By: _____	Checked By: _____
Beamline By: _____	Checked By: _____
ATLAS IRON WORKS ST. LOUIS, MO.	
Project: _____	WEBSTER UNIVERSITY INTERDISCIPLINARY SCIENCE BUILDING
Customer: _____	PARIC CORPORATION
Owner: _____	WEBSTER UNIVERSITY
Location: _____	WEBSTER GYOVES MO 63119
Dwn: <u>ZZ</u>	Date: <u>06/09/2016</u>
Ckd: <u>LJ</u>	Date: <u>06/14/2016</u>
Job No. <u>A16013</u>	BAT: _____ DWG#: <u>445</u>




**FOR
APPROVAL**

A	FOR APPROVAL		06/15/16
	Sequence: <u>4</u>	Ref. E-Plans: <u>—</u>	
	Material: <u>A992</u> U.N.O.	Edge Dist.: <u>1 1/2"</u> U.N.O.	
	Holes: <u>13/16"DIA.</u>	Bolls: <u>NOTED</u>	
	Cleaning: <u>NONE</u>		
	Paint: <u>NO</u>		
DFT: _____		COLOR: _____	

MATERIAL LIST

QTY	MARK	DESCRIPTION	LENGTH	MATERIAL	NOTES
1	446A	W24X62	29'-5 11/16"	A992	
1	b446	BPL 3/8"X9"	2'-11 15/16"	A36	
1	c446	L4X4X5/16	1'-7"	A36	
1	d446	L4X4X5/16	1'-7"	A36	
2	e419	L4X4X5/16	0'-8 1/2"	A36	
4	e446	PL 3/8"X3 5/16"	1'-10 9/16"	A36	
1	f446	PL 3/8"X7 13/16"	1'-10 9/16"	A36	
3		3/4" DIA. W/N&W	0'-2"	A325N_TC	
1		3/4" DIA. W/N&W	0'-2"	A325N_TC	
6		3/4" DIA. W/N&W	0'-2 1/4"	A325N_TC	

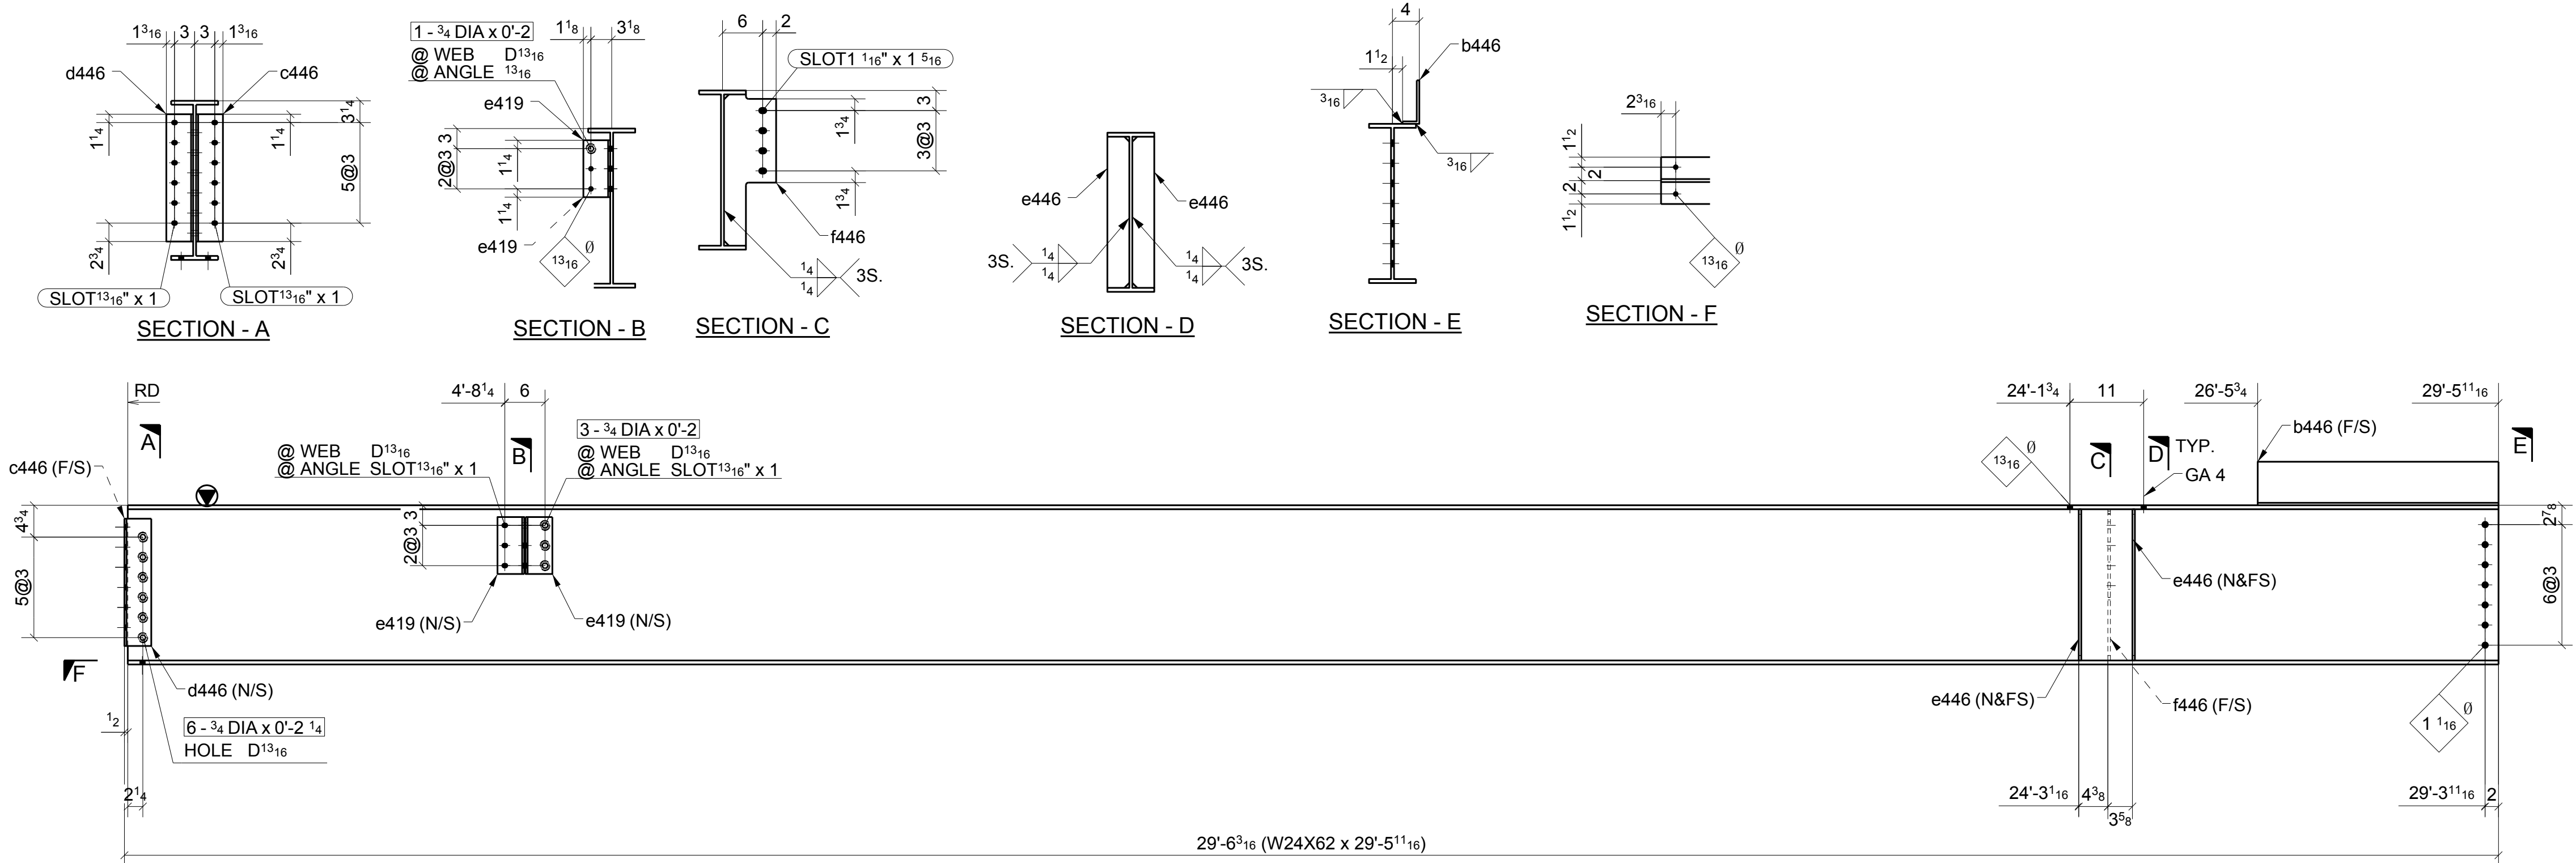

ONE - BEAM ~ 446A

LOCATION: ONE @ 2.6/B.3-C.3 (REF: E4A)

FOR
APPROVAL


SHOP BOLT IN SLOTTED HOLE
NEED "HAND TIGHTEN"

FOR APPROVAL		06/15/16	
Sequence: 4	Ref. E-Plans: -		
Material: A992 U.N.O.	Edge Dist: 1 1/2" U.N.O.		
Holes: 13/16"DIA.	Bolts: NOTED		
Cleaning: NONE			
Paint: NO			
DFT: _____	COLOR: _____		

Romac By: _____ Checked By: _____
Beamline By: _____ Checked By: _____

ATLAS IRON WORKS
ST. LOUIS, MO.

Project: WEBSTER UNIVERSITY INTERDISCIPLINARY SCIENCE BUILDING
Customer: PARIC CORPORATION
Owner: WEBSTER UNIVERSITY
Location: WEBSTER GUOVES.MO 63119
Dwn: ZZ Date: 06/09/2016 Ckd: LJ Date: 06/14/2016
Job No. A16013 BAT: _____ DWG#: 446

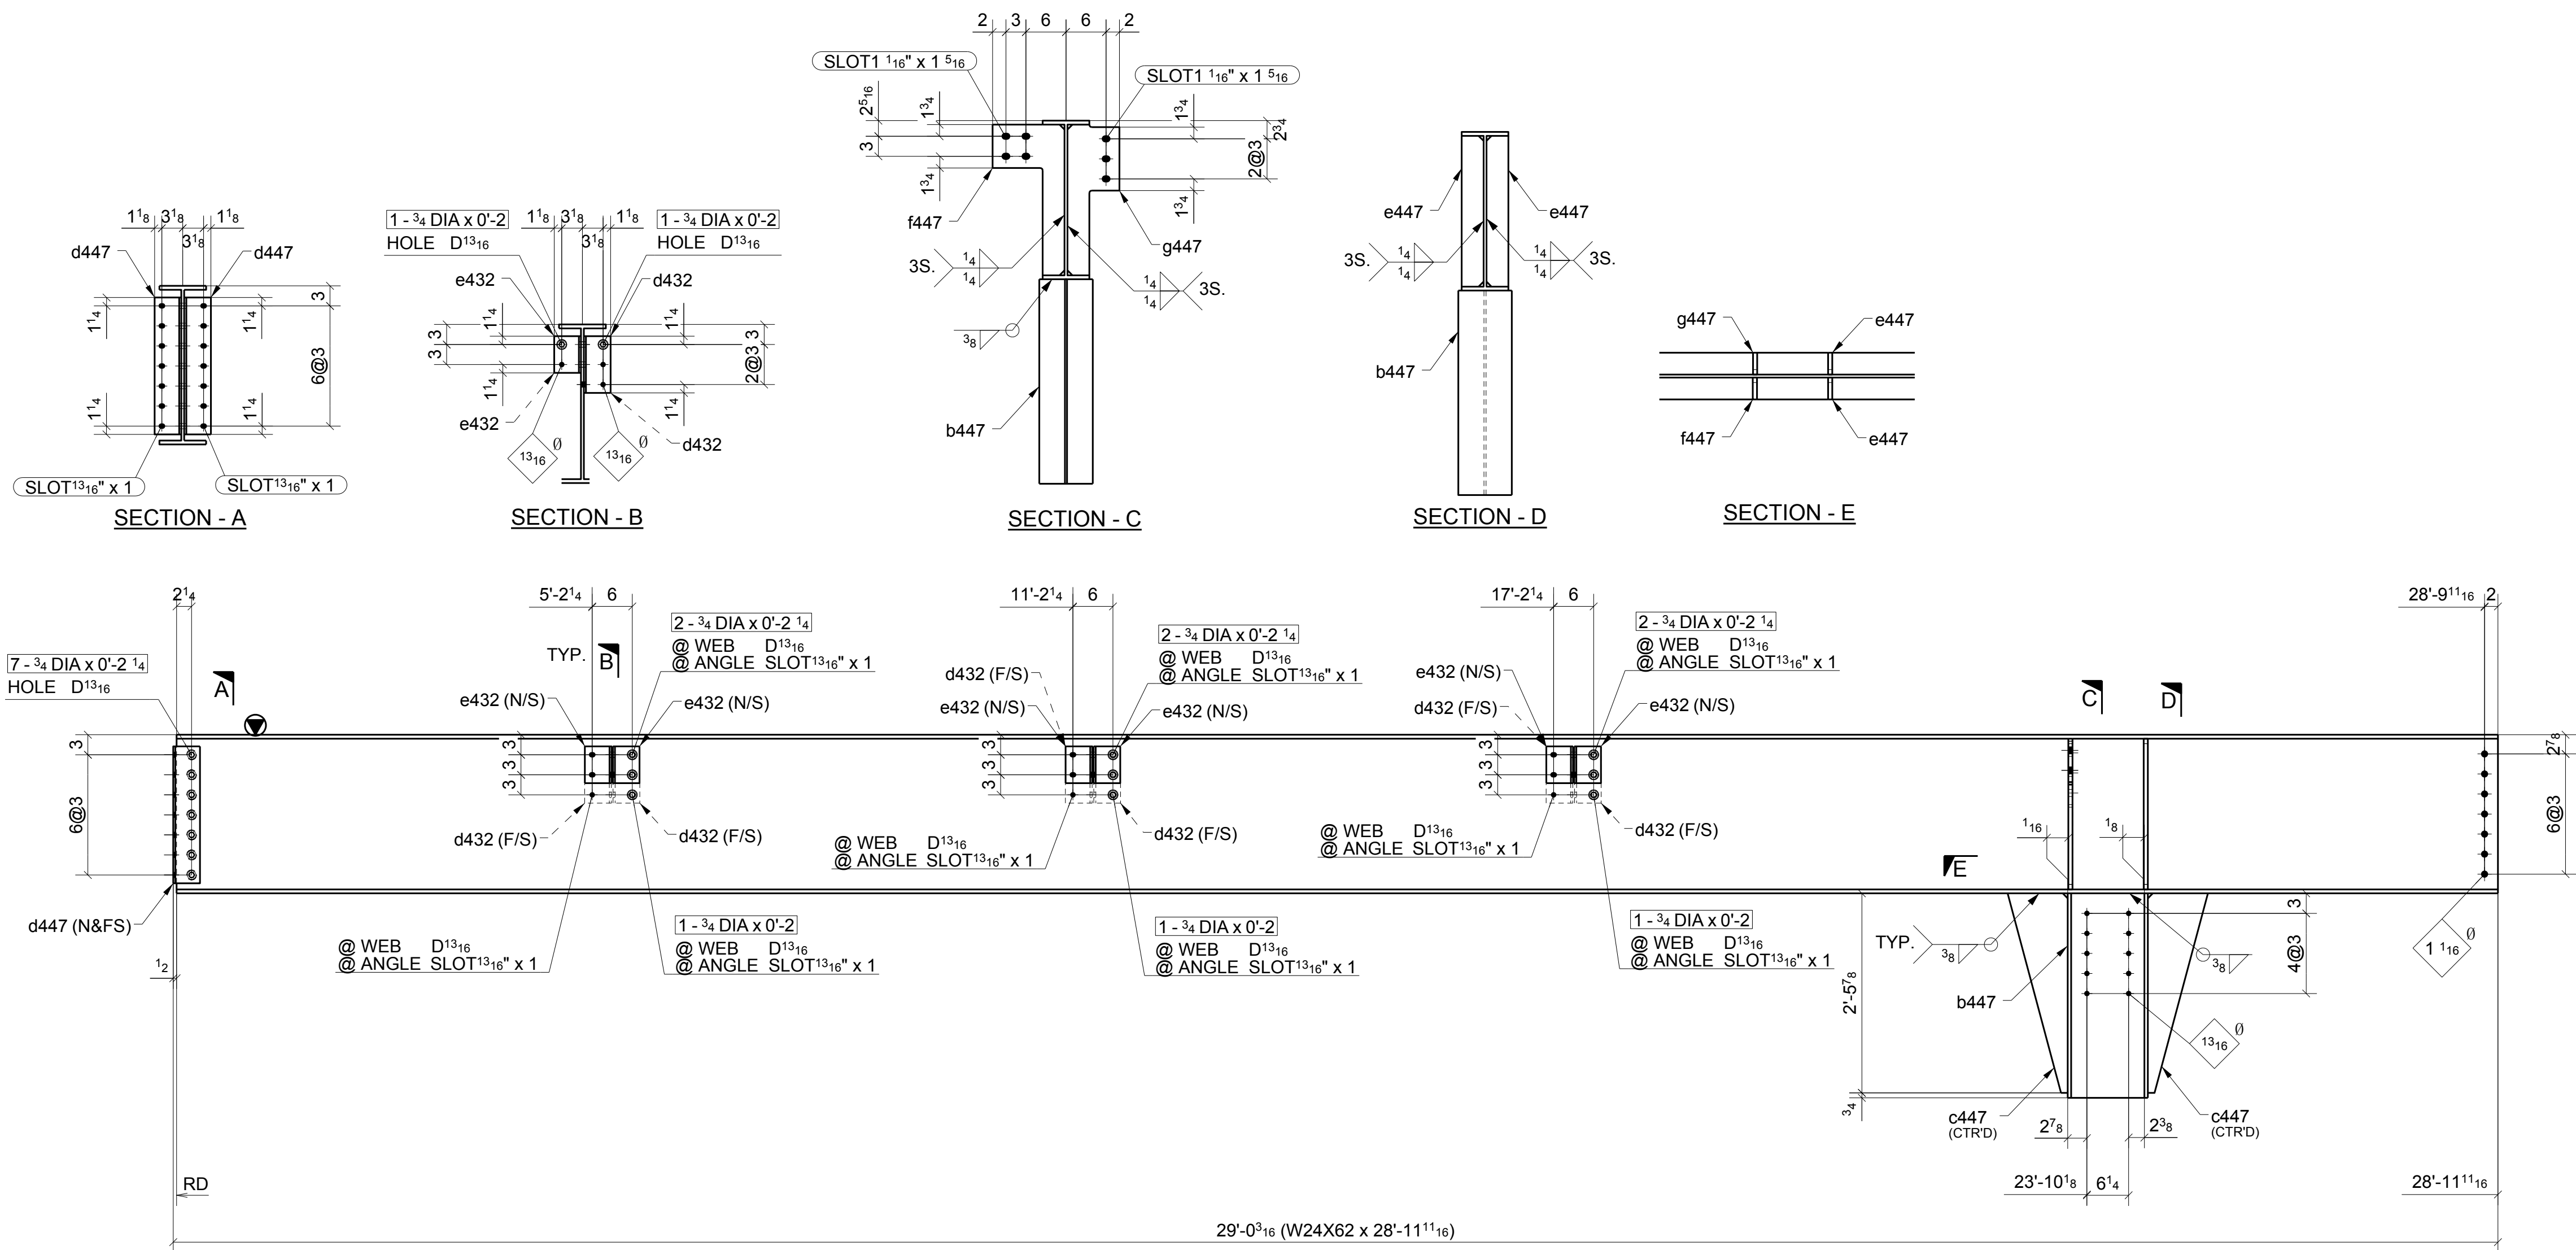

ONE - BEAM ~ 447A
LOCATION: ONE @ 1.6/B.3-C.3 (REF: E4A)

**FOR
APPROVAL**

SHOP BOLT IN SLOTTED HOLE
NEED "HAND TIGHTEN"

A	FOR APPROVAL		06/15/16	
Sequence:	4	Ref. E-Plans:	-	
Material:	A992	U.N.O.	Edge Dist.:	1 1/2" U.N.O.
Holes:	13/16"DIA.	Bolts:	NOTED	
Cleaning:	NONE			
Paint:	NO			
DFT:			COLOR:	

MATERIAL LIST					
QTY	MARK	DESCRIPTION	LENGTH	MATERIAL	NOTES
1	447A	W24X62	28'-11 11/16"	A992	
1	b447	W12X40	2'-6 5/8"	A992	
2	c447	PL 3/4"X9"	2'-5 7/8"	A36	
6	d432	L4X4X5/16	0'-8 1/2"	A36	
2	d447	L4X4X5/16	1'-8 1/2"	A36	
6	e432	L4X4X5/16	0'-5 1/2"	A36	
2	e447	PL 5/8"X3 5/16"	1'-10 9/16"	A36	
1	f447	PL 5/8"X10 3/4"	1'-10 9/16"	A36	
1	g447	PL 5/8"X7 3/4"	1'-10 9/16"	A36	
7		3/4" DIA. W/N&W	0'-2 1/4"	A325N TC	
6		3/4" DIA. W/N&W	0'-2 1/4"	A325N TC	
9		3/4" DIA. W/N&W	0'-2"	A325N TC	

Romac By: _____ Checked By: _____
Beamline By: _____ Checked By: _____

ATLAS IRON WORKS	
ST. LOUIS, MO.	
Project:	WEBSTER UNIVERSITY INTERDISCIPLINARY SCIENCE BUILDING
Customer:	PARIC CORPORATION
Owner:	WEBSTER UNIVERSITY
Location:	WEBSTER GUOVES.MO 63119
Dwn:	ZZ
Date:	06/09/2016
Ckd:	LJ
Date:	06/14/2016
Job No.	A16013
BAT:	
DWG#:	447


Romac By: _____	Checked By: _____
Baseline By: _____	Checked By: _____
ATLAS IRON WORKS ST. LOUIS, MO.	
Project:	WEBSTER UNIVERSITY INTERDISCIPLINARY SCIENCE BUILDING
Customer:	PARIC CORPORATION
Owner:	WEBSTER UNIVERSITY
Location:	WEBSTER GUOVES.MO 63119
Dwn: <u>ZZ</u>	Date: <u>06/09/2016</u> Rkt: <u>LJ</u> Date: <u>06/14/2016</u>
Job No	A16013 Cat: DWG#: 448




SHOP BOLT IN SLOTTED HOLE
NEED "HAND TIGHTEN"

**FOR
APPROVAL**

		FOR APPROVAL		06/15/16	
Sequence:	4	Ref. E-Plans:	-		
Material:	A992	U.N.O.	Edge Dist.:	1 1/2"	U.N.O.
Holes:	13/16" DIA.	Bolts:	NOTED		
Cleaning:	NONE				
Paint:	NO				
DFT:		COLOR:			

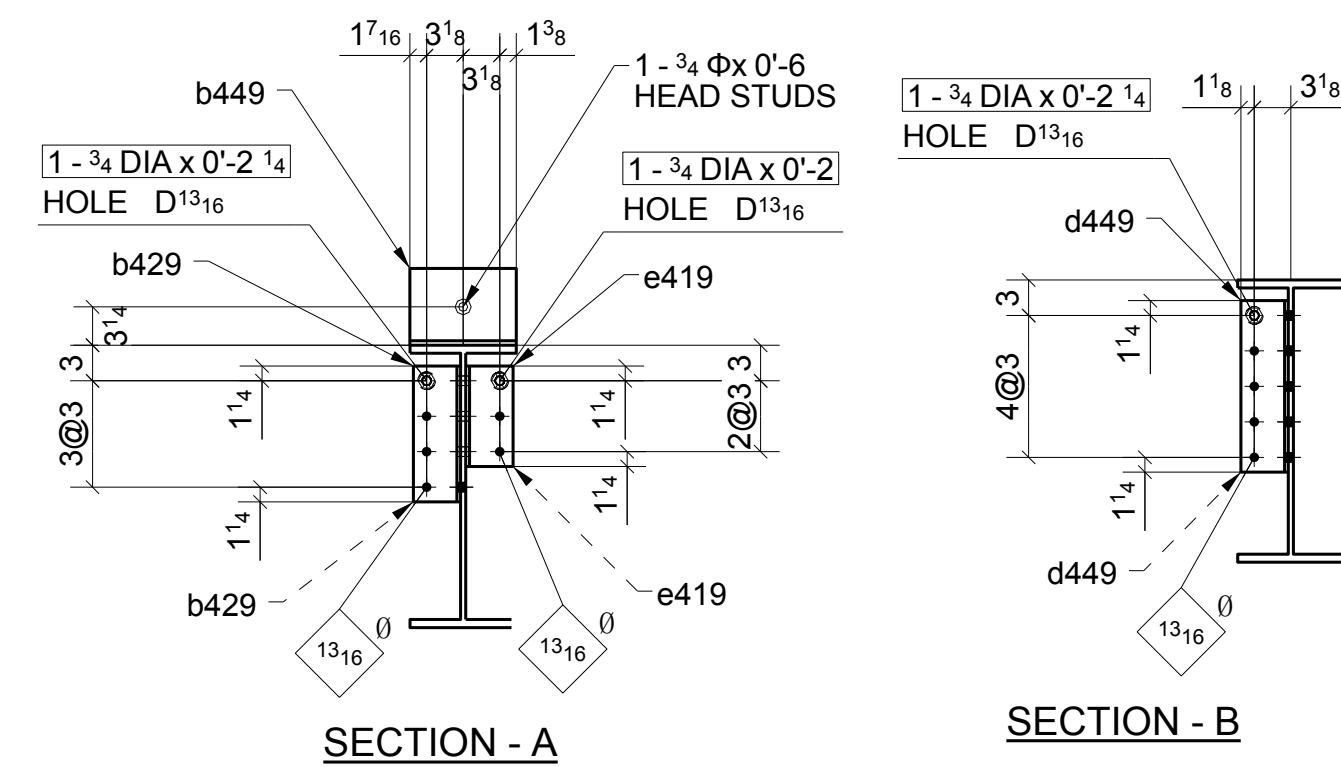

LOCATION: ONE @ 5/B-B.3 (REF: E4A)

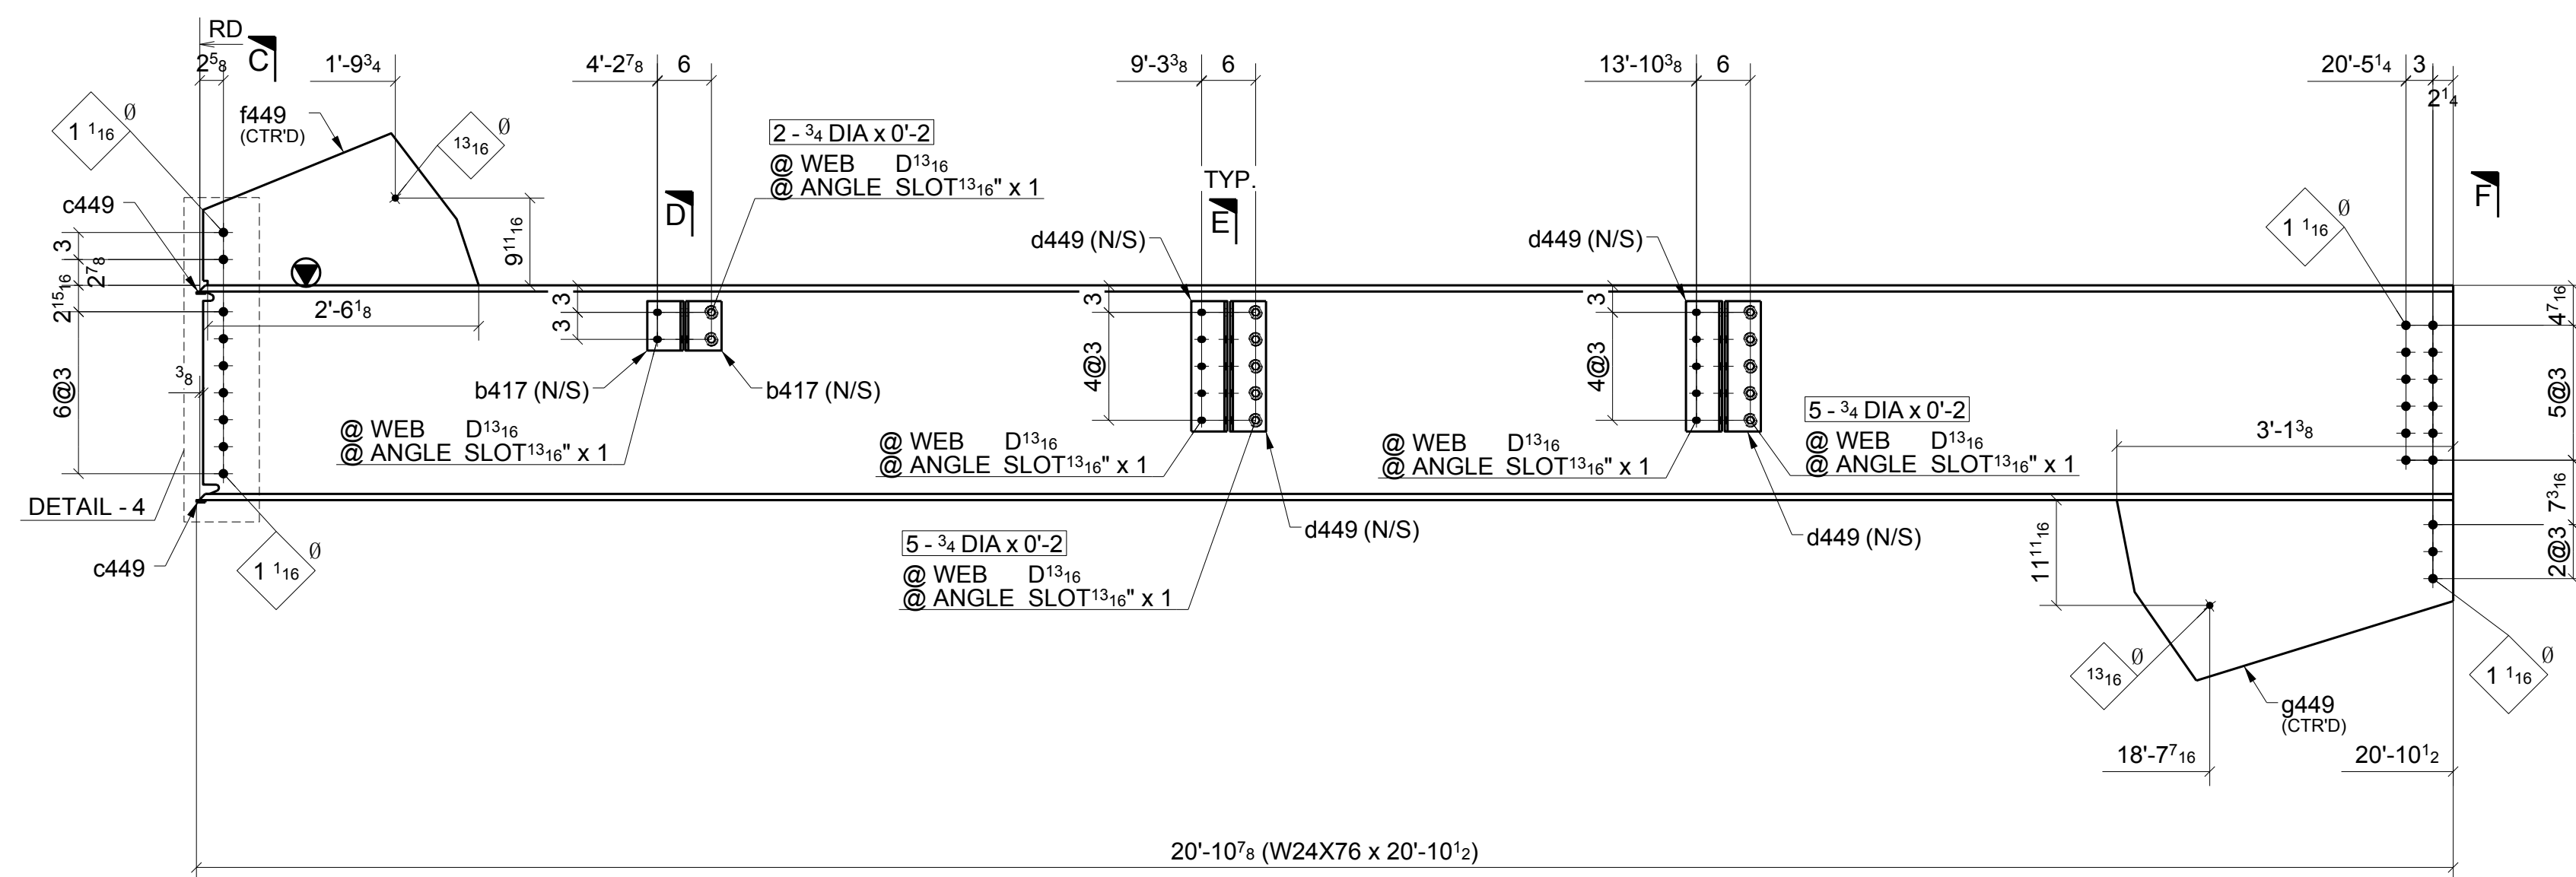

LOCATION: ONE @ 5/B.3-C (REF: E4A)


**FOR
APPROVAL**

[illegible]

A	FOR APPROVAL		06/15/16	
Sequence:	4		Ref. E-Plans:	—
Material:	A992	U.N.O.	Edge Dist.:	1 1/2" U.N.O.
Holes:	13/16" DIA.		Bolts:	NOTED
Clearing:	NONE			
Paint:	NO			
DFT:			COLOR:	

MATERIAL LIST

QTY	MARK	DESCRIPTION	LENGTH	MATERIAL	NOTES
1	450A	W27X84	33'-0 13/16"	A992	
1	b450	BPL 3/8"X18 7/8"	26'-1 1/8"	A36	
1	c450	BPL 3/8"X14"	2'-0 1/8"	A36	
2	d427	PL 3/8"X4 1/2"	0'-9"	A36	
2	d450	PL 3/8"X5 3/16"	2'-1 1/2"	A36	
1	e450	PL 1/2"X12 7/8"	2'-1 1/2"	A572-GR.50	
1		3/4" STUD	0'-6"		
26		3/4" STUD	0'-6"		

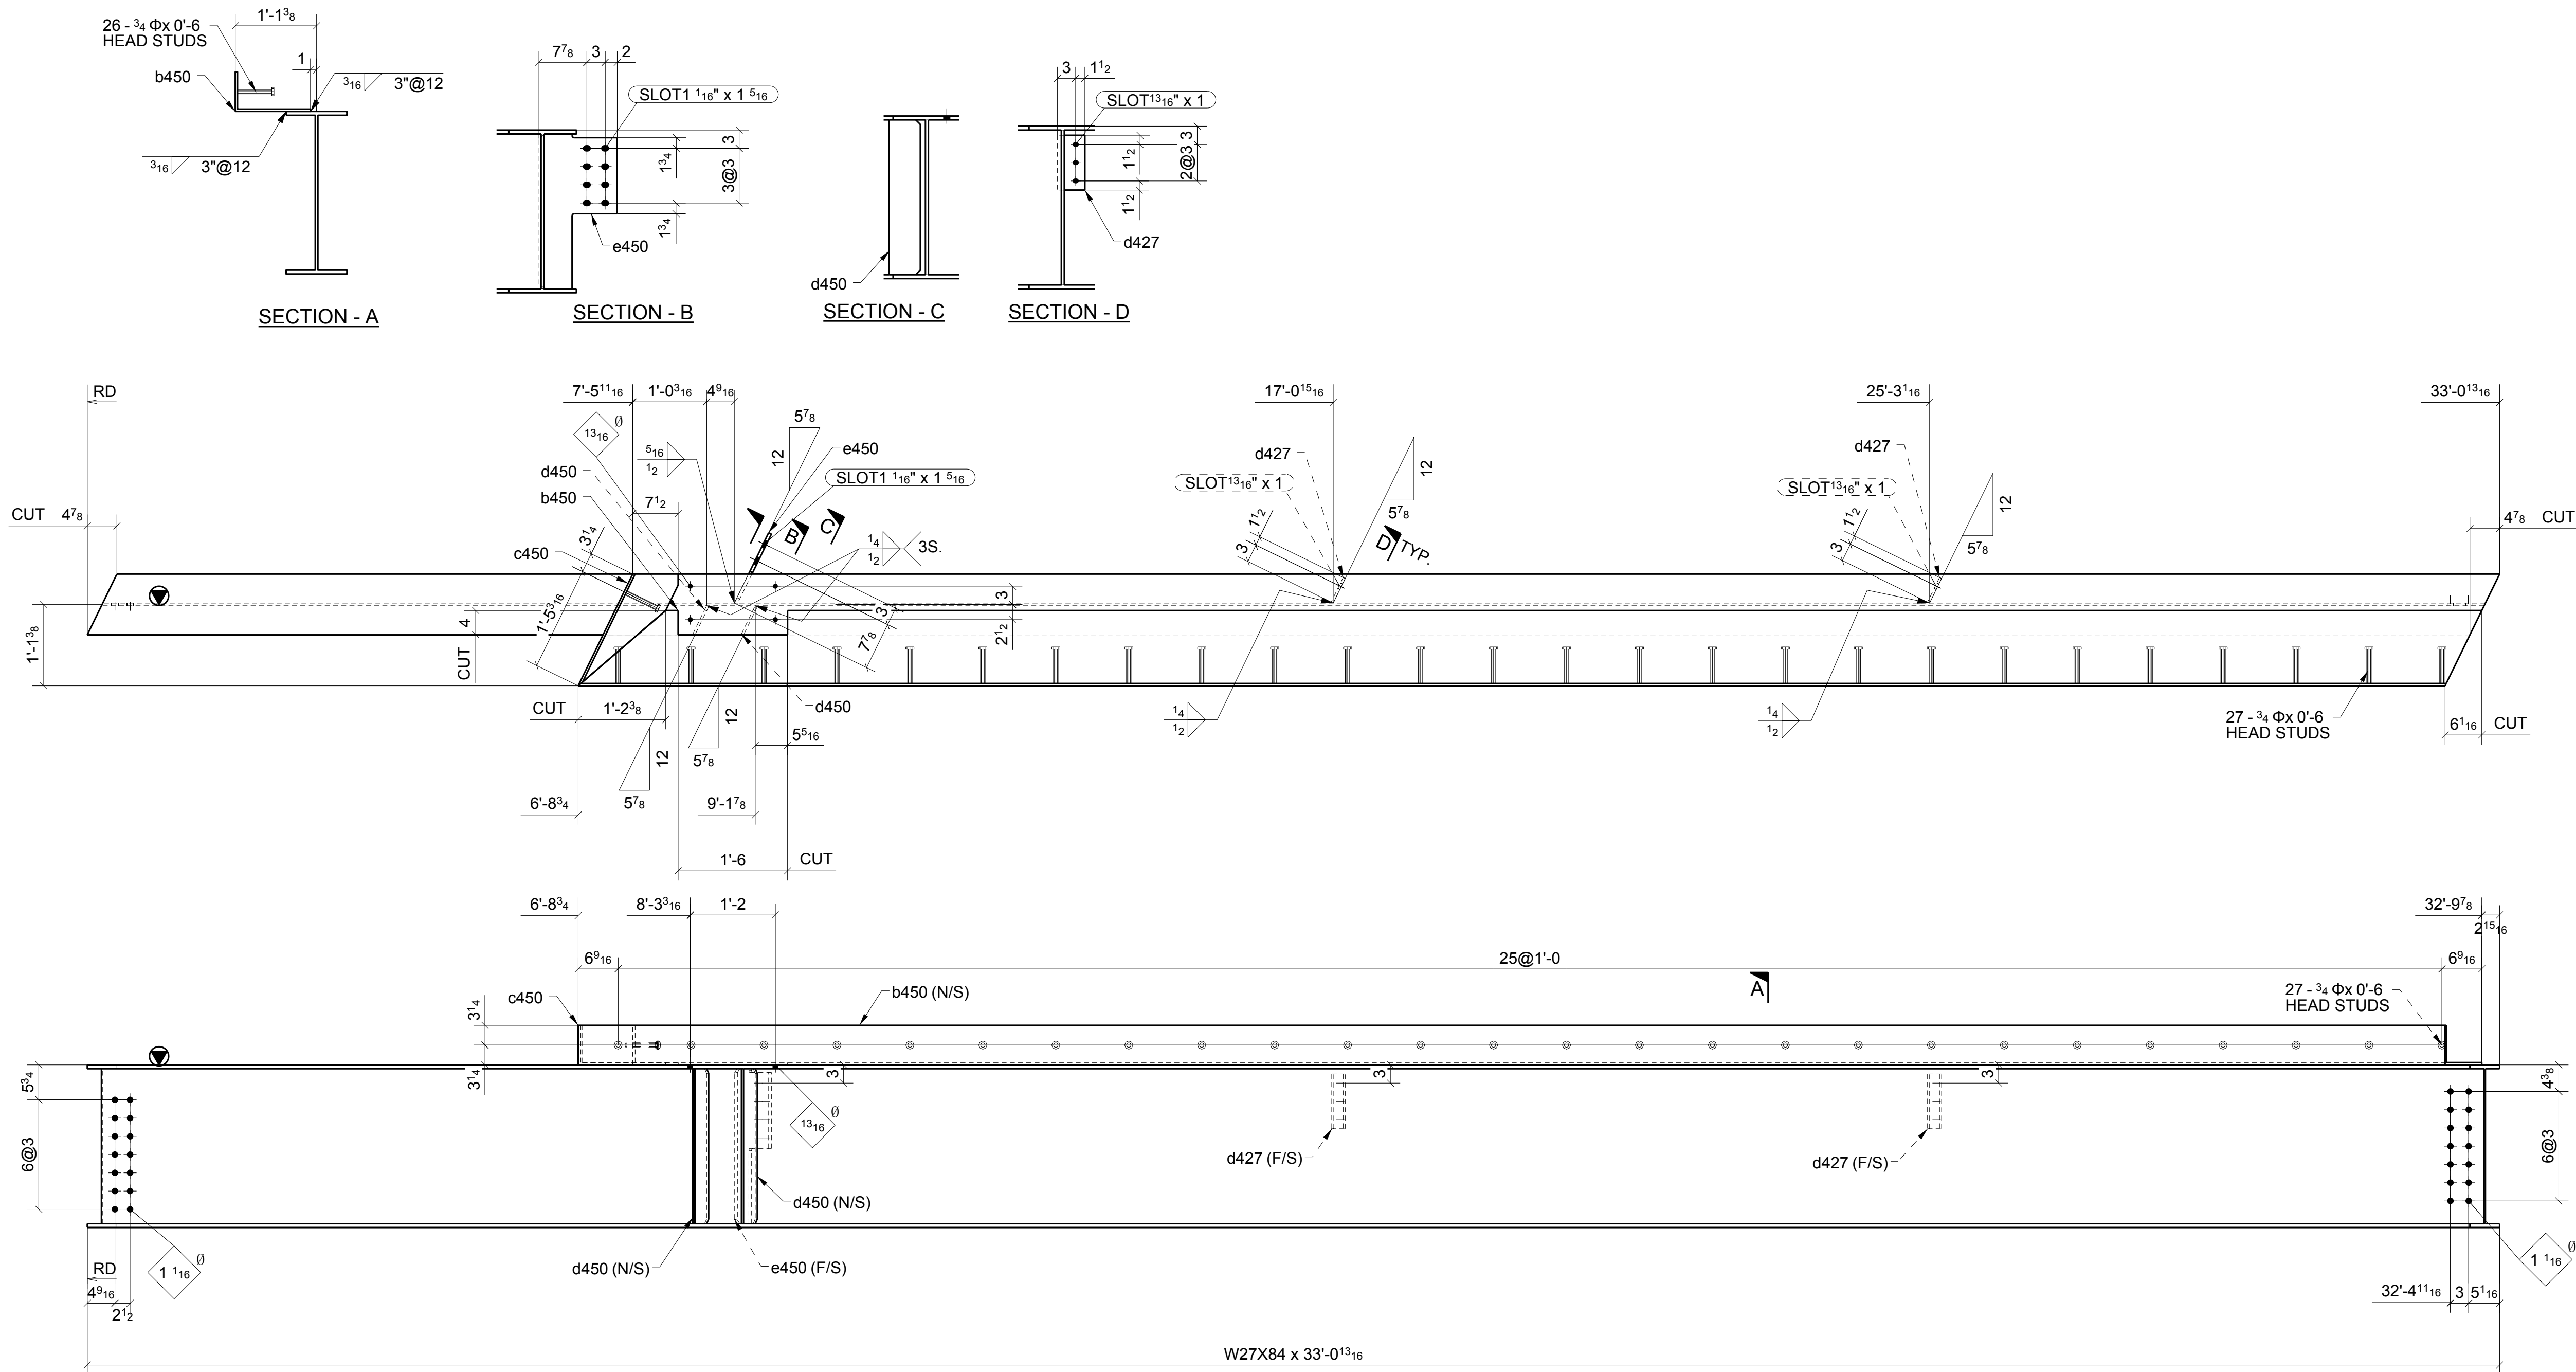


ONE - BEAM ~ 450A
LOCATION: ONE @ 1.6-1.9/4-A.5 (REF: E4A)

SHOP BOLT IN SLOTTED HOLE
NEED "HAND TIGHTEN"

FOR APPROVAL	06/15/16
Sequence: 4	Ref. E-Plans: -
Material: A992 U.N.O.	Edge Dist: 1 1/2" U.N.O.
Holes: 13/16"DIA.	Bolls: NOTED
Cleaning: NONE	
Paint: NO	
DFT: _____	COLOR: _____

ATLAS IRON WORKS ST. LOUIS, MO.			
Project:	WEBSTER UNIVERSITY INTERDISCIPLINARY SCIENCE BUILDING		
Customer:	PARIC CORPORATION		
Owner:	WEBSTER UNIVERSITY		
Location:	WEBSTER GUOVES.MO 63119		
Dwn:	ZZ	Date:	06/09/2016
Ckd:	LJ	Date:	06/14/2016
Job No.	A16013	BAT:	DWG#: 450

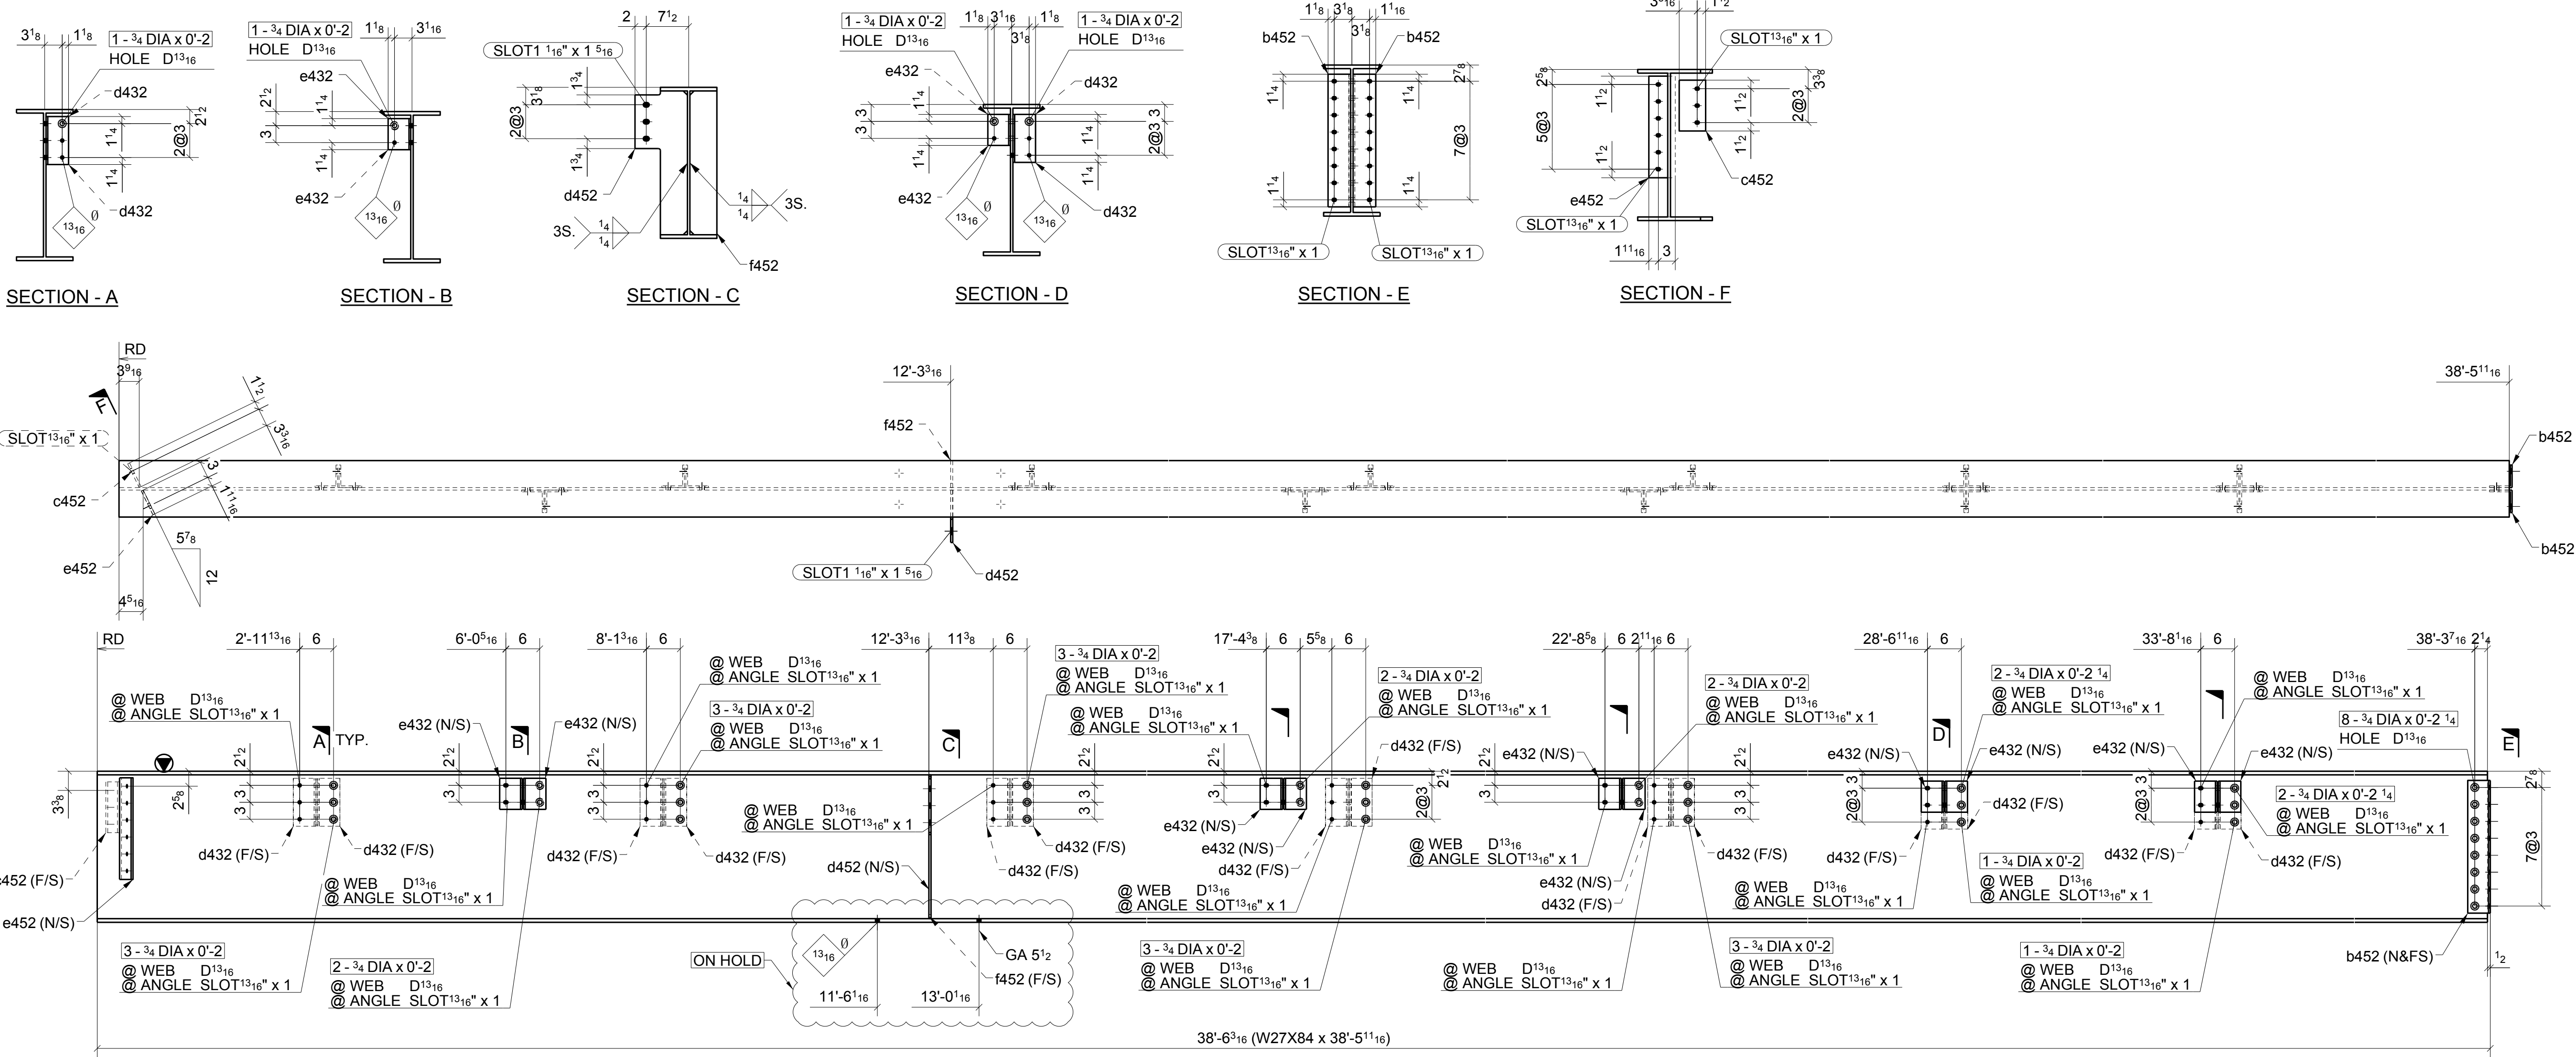

ONE - BEAM ~ 452A
LOCATION: ONE @ 1.6/4-A.5 (REF: E4A)

**FOR
APPROVAL**

SHOP BOLT IN SLOTTED HOLE
NEED "HAND TIGHTEN"

FOR APPROVAL	06/15/16
Sequence: 4	Ref. E-Plans: -
Material: A992 U.N.O.	Edge Dist: 1 1/2" U.N.O.
Holes: 13/16"DIA.	Bolts: NOTED
Cleaning: NONE	
Paint: NO	
DFT: COLOR:	

MATERIAL LIST					
QTY	MARK	DESCRIPTION	LENGTH	MATERIAL	NOTES
1	452A	W27X84	38'-5 11/16"	A992	
2	b452	L4X4X5/16	1'-11 1/2"	A36	
1	c452	PL 3/8"X4 11/16"	0'-9"	A36	
14	d432	L4X4X5/16	0'-8 1/2"	A36	
1	d452	PL 3/8"X9 1/4"	2'-1 1/2"	A36	
10	e432	L4X4X5/16	0'-5 1/2"	A36	
1	e452	PL 3/8"X4 11/16"	1'-6"	A36	
1	f452	PL 3/8"X4 3/4"	2'-1 1/2"	A36	
8		3/4" DIA. W/N&W	0'-2 1/4"	A325N TC	
4		3/4" DIA. W/N&W	0'-2 1/4"	A325N TC	
6		3/4" DIA. W/N&W	0'-2"	A325N TC	
14		3/4" DIA. W/N&W	0'-2"	A325N TC	
15		3/4" DIA. W/N&W	0'-2"	A325N TC	


Romac By: _____ Checked By: _____
Beamline By: _____ Checked By: _____

ATLAS IRON WORKS ST. LOUIS, MO.	
Project:	WEBSTER UNIVERSITY INTERDISCIPLINARY SCIENCE BUILDING
Customer:	PARIC CORPORATION
Owner:	WEBSTER UNIVERSITY
Location:	WEBSTER GUOVES, MO 63119
Dwn:	ZZ Date: 06/09/2016 Ckd: LJ Date: 06/14/2016
Job No.	A16013 BAT: _____ DWG#: 452

[illegible]

FOR APPROVAL

Roman By:		Checked By:	
Beamline By:		Checked By:	
ATLAS IRON WORKS ST. LOUIS, MO.			
Project:	WEBSTER UNIVERSITY INTERDISCIPLINARY SCIENCE BUILDING		
Customer:	PARIC CORPORATION		
Owner:	WEBSTER UNIVERSITY		
Location:	WEBSTER UNIVERSITY MO 63119		
Date:	ZZ	Date:	06/09/2016
		Ok'd:	L.J
		Date:	06/14/2016
Job No.	A16013	BAT:	DWG#: 453

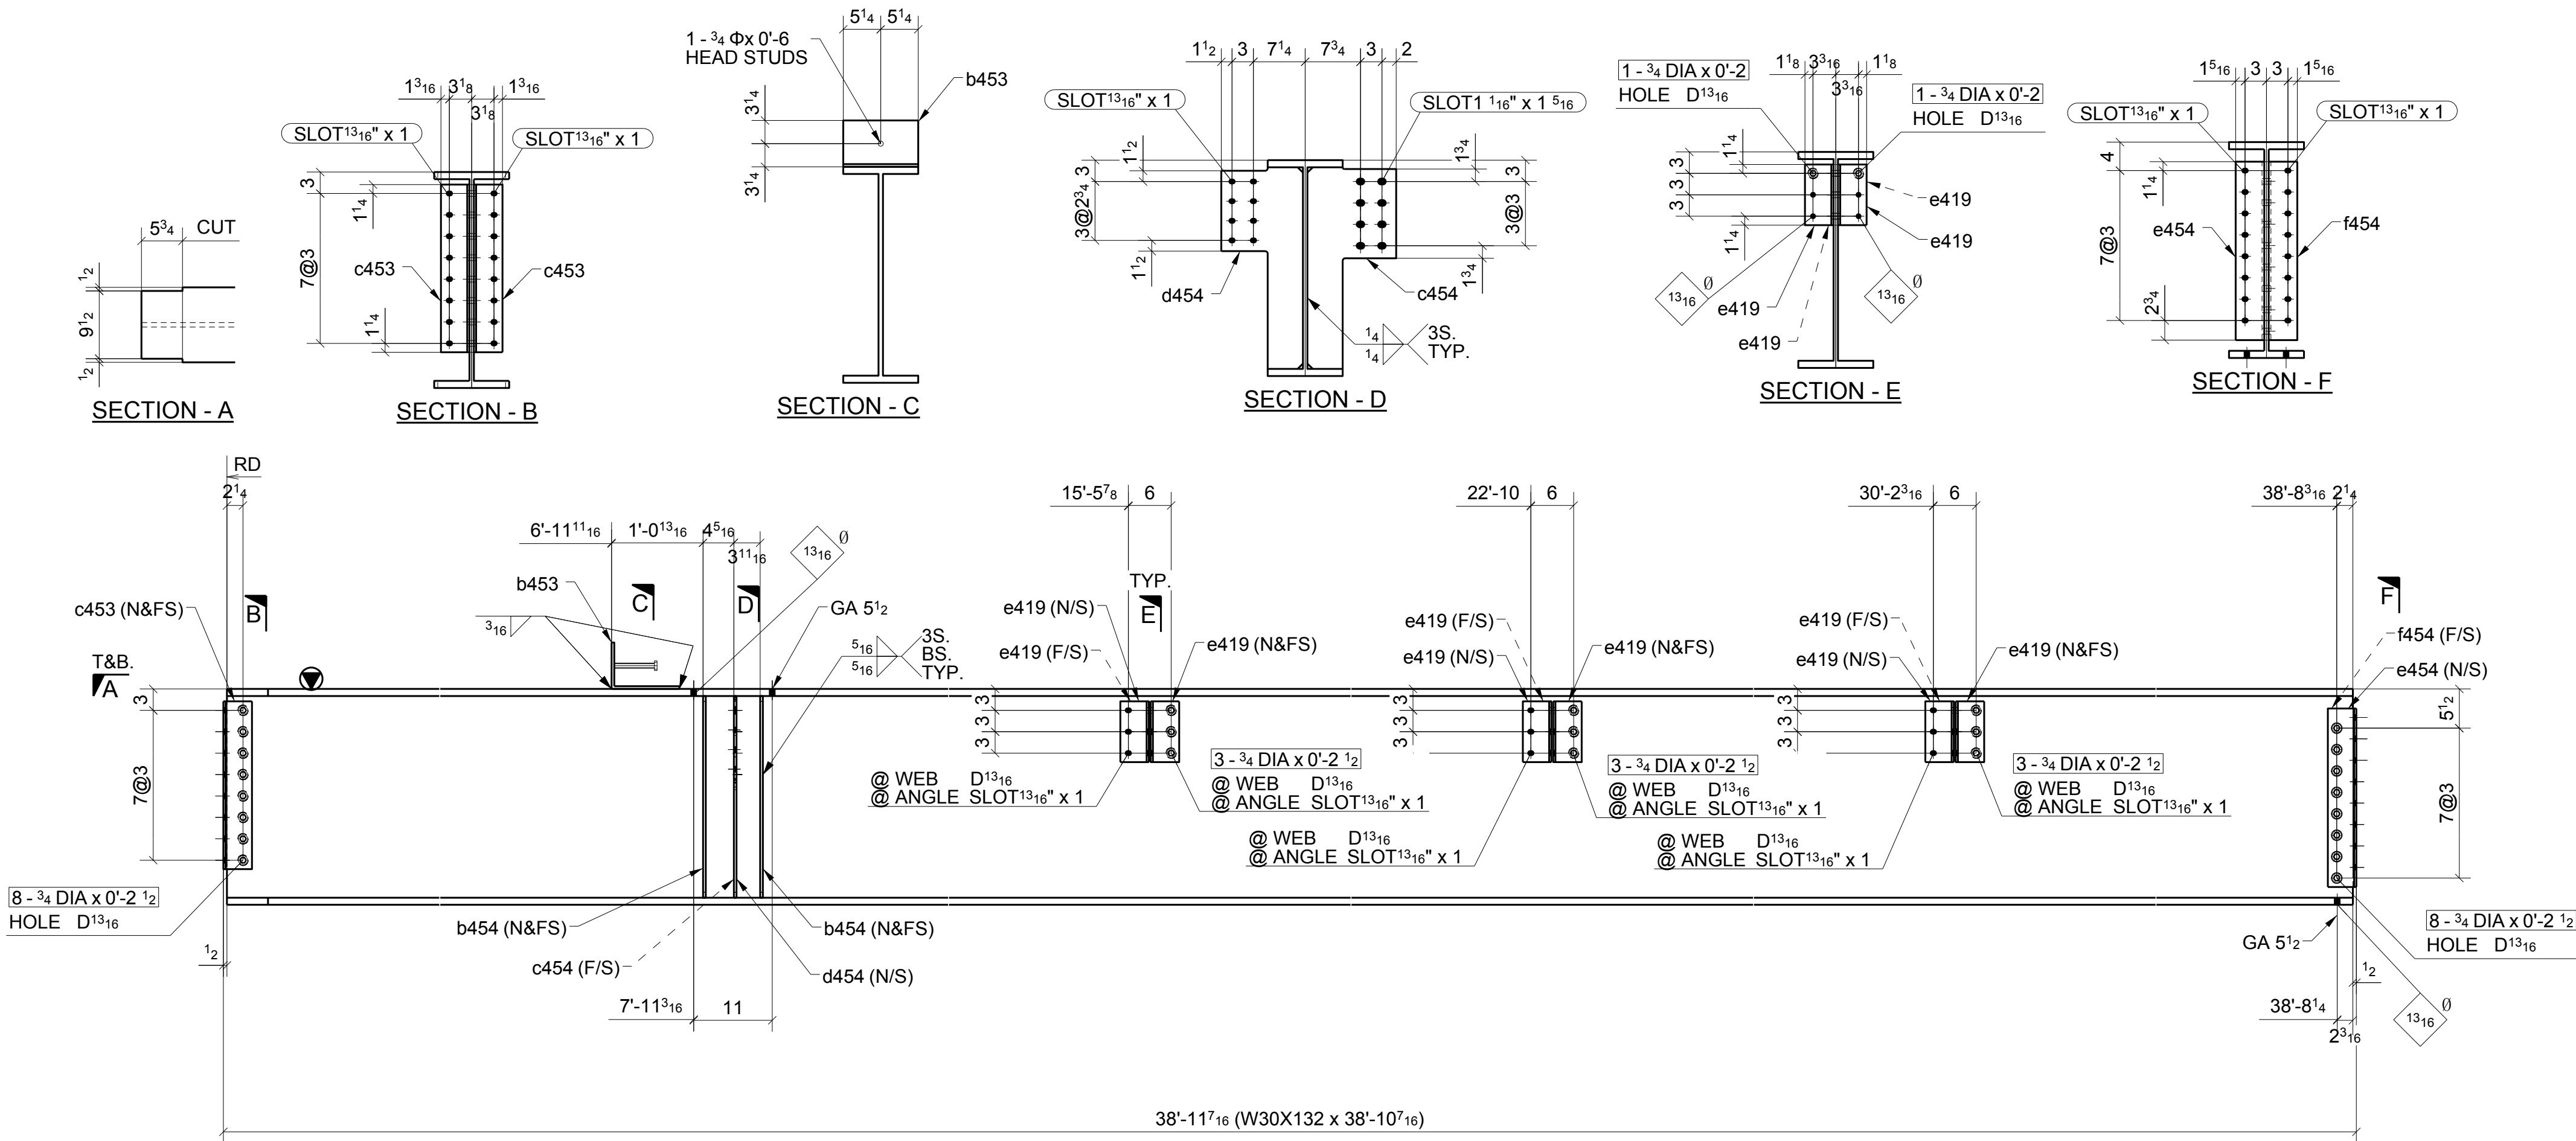

ONE - BEAM ~ 454A
LOCATION: ONE @ 1.6-2/B.3 (REF: E4A)

SHOP BOLT IN SLOTTED HOLE
NEED "HAND TIGHTEN"


FOR
APPROVAL

FOR APPROVAL	06/15/16
Sequence: 4	Ref. E-Plans: -
Material: A992 U.N.O.	Edge Dist.: 1 1/2" U.N.O.
Holes: 13/16"DIA.	Bolts: NOTED
Cleaning: NONE	
Paint: NO	
DFT: COLOR:	

MATERIAL LIST					
QTY	MARK	DESCRIPTION	LENGTH	MATERIAL	NOTES
1	454A	W30X132	38'-10 3/8"	A992	
1	b453	BPL3/8"X10 1/2"	1'-4"	A36	
4	b454	PL3/8"X4 15/16"	2'-4 1/4"	A36	
2	c453	L4X4X5/16	1'-11 1/2"	A36	
1	c454	PL3/8"X12 7/16"	2'-4 1/4"	A36	
1	d454	PL3/8"X11 7/16"	2'-4 1/4"	A36	
12	e419	L4X4X5/16	0'-8 1/2"	A36	
1	e454	L4X4X5/16	2'-1"	A36	
1	f454	L4X4X5/16	2'-1"	A36	
6		3/4" DIA. W/N&W	0'-2"	A325N TC	
9		3/4" DIA. W/N&W	0'-2 1/2"	A325N TC	
16		3/4" DIA. W/N&W	0'-2 1/2"	A325N TC	
1		3/4" STUD	0'-6"		

Romac By: Checked By:
Beamline By: Checked By:

ATLAS IRON WORKS ST. LOUIS, MO.	
Project:	WEBSTER UNIVERSITY INTERDISCIPLINARY SCIENCE BUILDING
Customer:	PARIC CORPORATION
Owner:	WEBSTER UNIVERSITY
Location:	WEBSTER GUOVES.MO 63119
Dwn:	ZZ Date: 06/09/2016 Ckd: LJ Date: 06/10/2016
Job No.	A16013 BAT: DWG#: 454

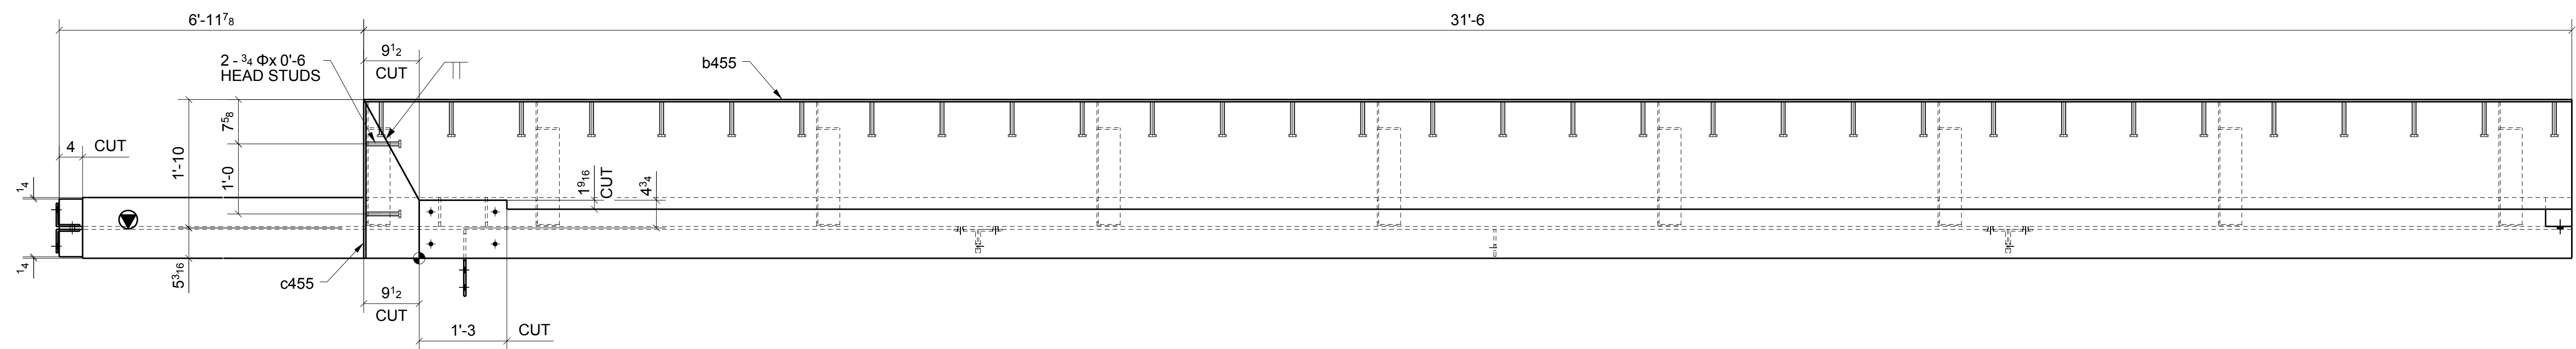

FOR APPROVAL

Romac By: _____	Checked By: _____
Beamline By: _____	Checked By: _____

Project: WEBSTER UNIVERSITY INTERDISCIPLINARY SCIENCE BUILDING

Customer: PARIC CORPORATION

Owner: WEBSTER UNIVERSITY

Location: WEBSTER GROVES, MO 63119


Dwn: ZZ Date: 06/09/2016 Ckd: LJ Date: 06/14/2016

Job No. A16013 BAT: DWG#: 455

A	FOR APPROVAL		06/15/16	
Sequence:	4		Ref. E-Plans:	—
Material:	A992	U.N.O.	Edge Dist.:	1 1/2" U.N.O.
Holes:	13/16" DIA.		Bolts:	NOTED
Clearing:	NONE			
Paint:	NO			
DFT:			COLOR:	

MATERIAL LIST

QTY	MARK	DESCRIPTION	LENGTH	MATERIAL	NOTES
1	456A	W24X55	23'-9 5/8"	A992	
1	b456	PL 3/8"X4 1/16"	1'-6"	A36	
2	c440	L 4X4X5/16	1'-2 1/2"	A36	
1	c456	PL 3/8"X6 13/16"	1'-10 5/8"	A36	
4	d445	PL 3/8"X3 5/16"	1'-10 5/8"	A36	
5		3/4" DIA. W/N&W	0'-2 1/4"	A325N TC	

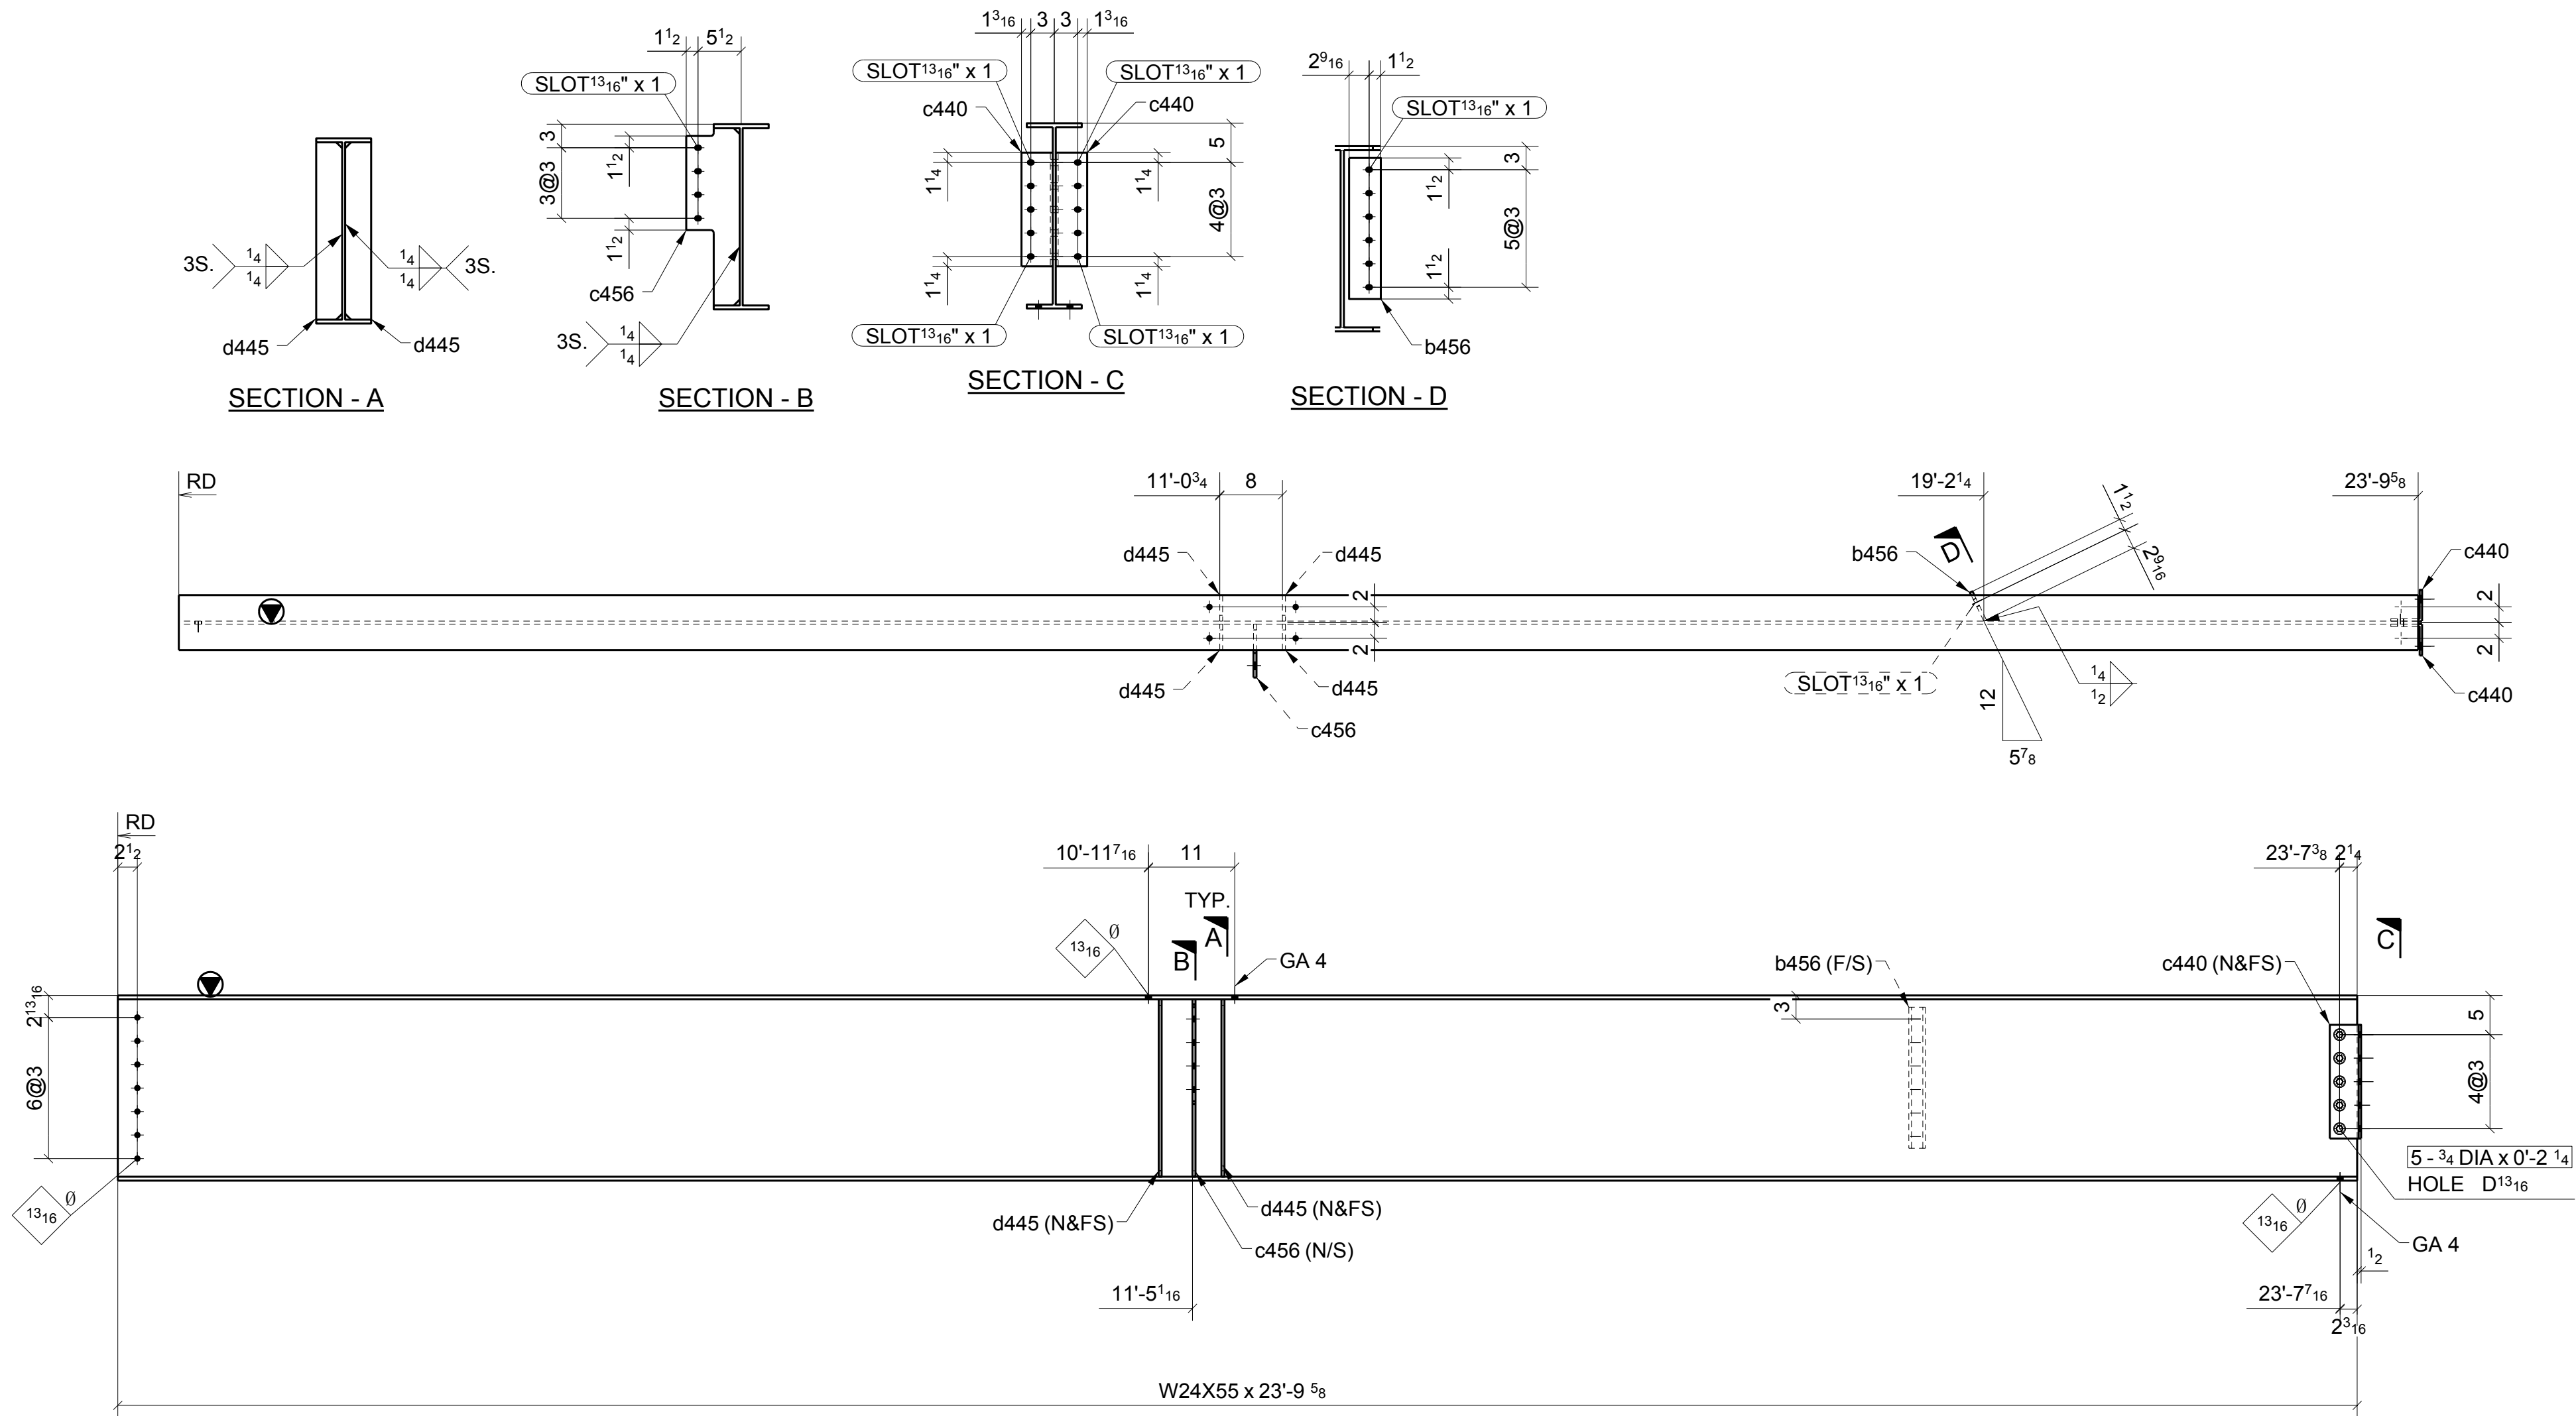

ONE - BEAM ~ 456A

LOCATION: ONE @ 3/A.5-B.3 (REF: E4A)

FOR
APPROVAL

SHOP BOLT IN SLOTTED HOLE
NEED "HAND TIGHTEN"

FOR APPROVAL		06/15/16	
Sequence: 4	Ref. E-Plans: -		
Material: A992 U.N.O.	Edge Dist.: 1 1/2" U.N.O.		
Holes: 13/16"DIA.	Bolts: NOTED		
Cleaning: NONE			
Paint: NO			
DFT: _____	COLOR: _____		

Romac By: _____ Checked By: _____
Beamline By: _____ Checked By: _____

ATLAS IRON WORKS
ST. LOUIS, MO.

Project: WEBSTER UNIVERSITY INTERDISCIPLINARY SCIENCE BUILDING
Customer: PARIC CORPORATION
Owner: WEBSTER UNIVERSITY
Location: WEBSTER GUOVES.MO 63119
Dwn: ZZ Date: 06/09/2016 Ckd: LJ Date: 06/14/2016
Job No. A16013 BAT: _____ DWG#: 456



Project:	WEBSTER UNIVERSITY INTERDISCIPLINARY SCIENCE BUILDING				
Customer:	PARIC CORPORATION				
Owner:	WEBSTER UNIVERSITY				
Location:	WEBSTER GUOVES, MO 63119				
Dwn:	ZZ	Date:	06/09/2016	Ckd:	LJ
		Date:	06/14/2016		
Job No.	A16013		BAT:	DWG#: 460	

A	FOR APPROVAL		06/15/16	
Sequence:	4		Ref. E-Plans:	--
Material:	A992	U.N.O.	Edge Dist.:	1 1/2" U.N.O.
Holes:	13/16" DIA.		Bolts:	NOTED
Cleaning:	NONE			
Paint:	NO			
DFT:			COLOR:	



	FOR APPROVAL		06/15/16
	Sequence: <u>4</u>		Ref. E-Plans: <u>—</u>
Material: <u>A992</u> U.N.O.		Edge Dist.: <u>1 1/2"</u> U.N.O.	
Holes: <u>13/16" DIA.</u>		Bolts: <u>NOTED</u>	
Cleaning: <u>NONE</u>			
Paint: <u>NO</u>			
DFT: _____ COLOR: _____			

[illegible]

Romac By: _____	Checked By: _____
Beamline By: _____	Checked By: _____

ATLAS IRON WORKS				
ST. LOUIS, MO.				
Project:	WEBSTER UNIVERSITY INTERDISCIPLINARY SCIENCE BUILDING			
Customer:	PARIC CORPORATION			
Owner:	WEBSTER UNIVERSITY			
Location:	WEBSTER GUOVES, MO 63119			
Dwn:	ZZ	Date:	06/09/2016	Ckd: LJ Date: 06/15/2016
Job No.	A16013		BAT:	DWG#: 461

SUBMITTAL IDENTIFICATION SHEET

To be completed by Contractor/CM

PROJECT NAME

ADDRESS

NUMBER

OWNER

ARCHITECT / ENGINEER

SUBMITTED BY

CONTRACTOR / CM SUBMITTAL NO. CANNON DESIGN SUBMITTAL NO.

DRAWING / DETAIL REFERENCE SPECIFICATION SECTION / PARAGRAPH

MANUFACTURER / SUPPLIER ITEM / PRODUCT ID

REQUIRED DATE PRIORITY CRITICAL

ITEM BEING SUBMITTED (check only one)

- ☐ Shop Drawings
☐ Samples (____ copies)
☐ LEED Submittal
☐ Other _____
- ☐ Certification / Qualifications
☐ Record Documents
☐ Product Data
- ☐ Coordination Drawing
☐ Calculations
☐ Schedules
☐ O&M Manuals

ITEM BEING SUBMITTED FOR (check only one)

- ☐ Action
☐ Information Only
☐ Record

REMARKS OR DEVIATIONS

IT IS THE RESPONSIBILITY OF THE FABRICATOR TO COORDINATE THE CONNECTION DESIGN CALCULATIONS WITH THE STEEL SHOP DRAWINGS.

CONTRACTOR / CM CERTIFICATION (SUBMITTALS NOT CERTIFIED WILL BE RETURNED WITHOUT REVIEW)



PARIC CORPORATION
SUBMITTAL STAMP

THIS SHOP DRAWING HAS BEEN REVIEWED BY PARIC CORPORATION

Subcontractor remains responsible for dimensions, quantities, coordination with other trades and compliance with contract documents.

By:

Devin D. Gates

To be completed by Reviewer

CANNON DESIGN SUBMITTAL NUMBER

RECEIVED DATE

☐ A. No Exceptions Taken
 No further review of submittal is required.

☐ B. Make Corrections Noted
 Incorporate corrections in work; resubmission is not required.

☐ C. Revise and Resubmit
 Revise as noted, and resubmit for review.

☐ D. Rejected
 Submittal is not in compliance with Contract Documents; provide new submittal.

☐ E. For Record / Information Only
 Submittal was reviewed for Record / Information purposes only.

☐ F. Not Required for Review
 Submittal is not required by Contract Documents and has not been reviewed.

Review is for conformance with the design concept of this project and for general compliance with contract documents. Contractor is responsible for quantities, dimensions and compliance with contract documents and for information that pertains to fabrication processes, construction techniques and coordination of this work with all trades which will be affected thereby. This review is null and void if submittal deviates from contract documents and does not indicate or note deviations.

A/E COMMENTS

☐ See attached sheet(s) for additional comments

SHOP DRAWING / SUBMITTAL REVIEW

- ☐ NO EXCEPTION TAKEN
☒ EXCEPTIONS NOTED, RESUBMITTAL NOT REQUIRED
- ☐ REJECTED
- ☐ REVIEWED FOR INFORMATION ONLY
☐ REVISE AND RESUBMIT AS NOTED

Checking is only for general conformance with the design concept of the project and general compliance with the information given in the Contract Documents. Any action shown is subject to the requirements of the plans and specifications. Contractor is responsible for: Dimensions which shall be confirmed and correlated at the job site, fabrication processes and techniques of the construction, coordination of his work with that of all other trades and the satisfactory performance of his work.

DAVID MASON & ASSOCIATES, INC.

REVIEW BY: JYW DATE: 06/28/2016

REVIEWED BY

DATE

REVIEWED BY

DATE



77 Westport Plaza
Suite 250
St. Louis, MO 63146

TRANSMITTAL

No. 15051-0096

Paric Corporation

PROJECT: 15051-Webster University Interdisciplinary Science Building

DATE: 06/20/2016

TO: Cannon Design
1100 Clark Ave
St Louis MO 63102

RE: Webster Seq 4 Steel

ATTN: Kelvin Patel

JOB: 15051

WE ARE SENDING:	SUBMITTED FOR:	ACTION TAKEN:
☒ Shop Drawings	☒ Approval	☐ Approved as Submitted
☐ Letter	☐ Your Use	☐ Approved as Noted
☐ Prints	☐ As Requested	☐ Returned After Loan
☐ Change Order	☐ Review and Comment	☐ Resubmit
☐ Plans		☐ Submit
☐ Samples	SENT VIA:	☐ Returned
☐ Specifications	☐ Attached	☐ Returned for Corrections
☐ Other:	☐ Separate Cover Via:	☐ Due Date:

Item	Package	Code	Rev.	Copies	Date	Description	Status
Submittal		051200-020	1		06/20/2016	Webster Seq 4 Steel	Submitted

NOTES:

CC: Paric Corporation, Kathy Bathe

Project Coordinator: Paric Corporation, Kathy Bathe

Signed: _____
Devin Gates