



Webb Engineering Services, Inc.
Plumbing & Fire Protection
1400 S. 3rd Street, Suite 201
St. Louis, MO 63104
314.588.0600

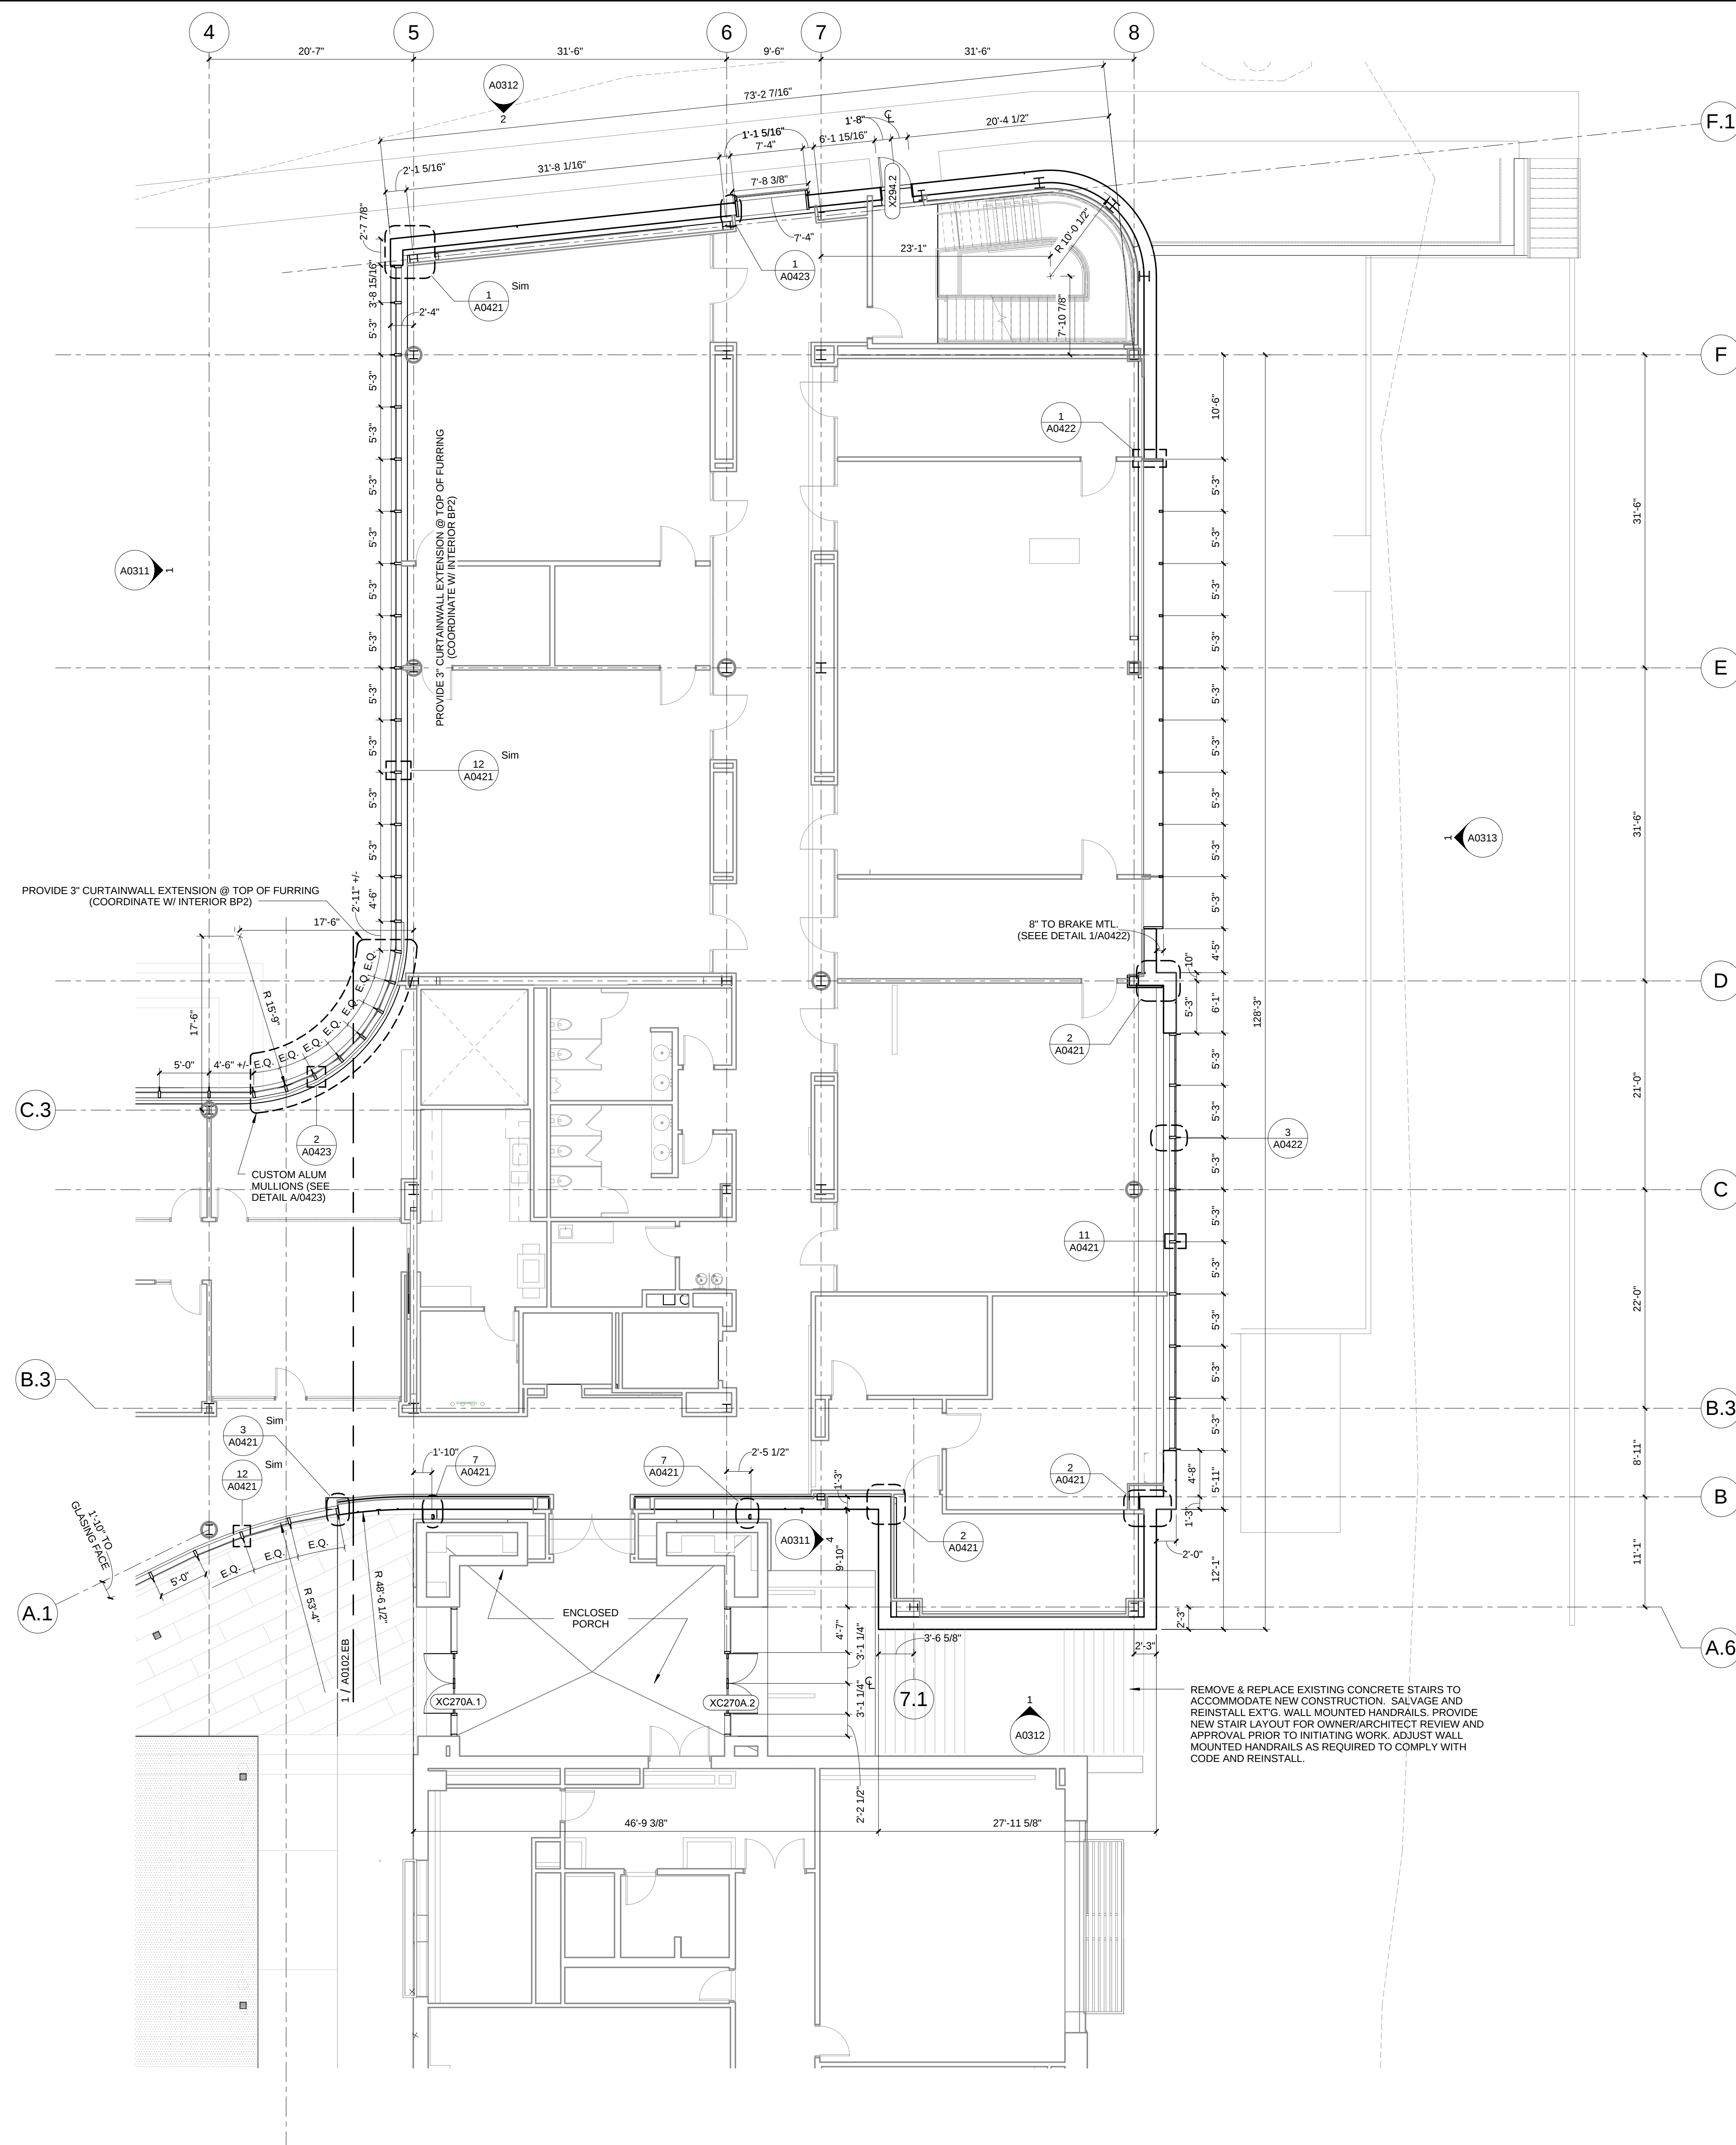

1 EXTERIOR - LEVEL 02- AREA A FLOOR PLAN
1/8" = 1'-0"

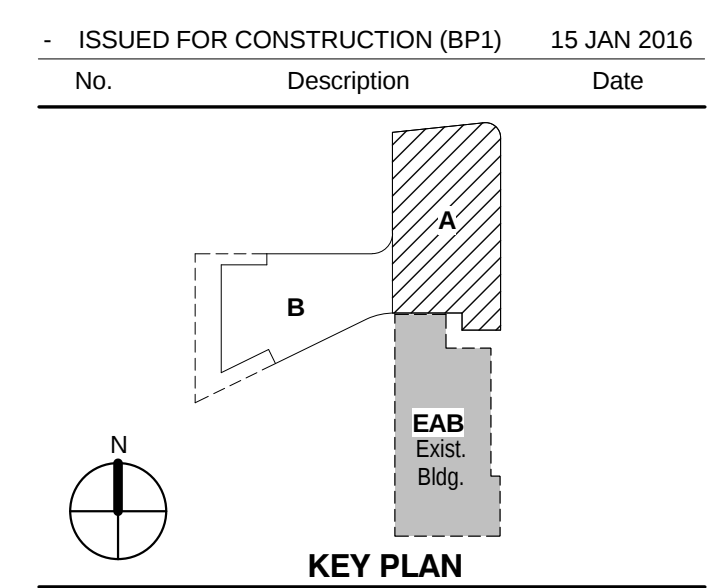

**EXTERIOR LEVEL 02 AREA
A FLOOR PLAN**

Project No.: 04561.01 Checked by:

A0102.EA