



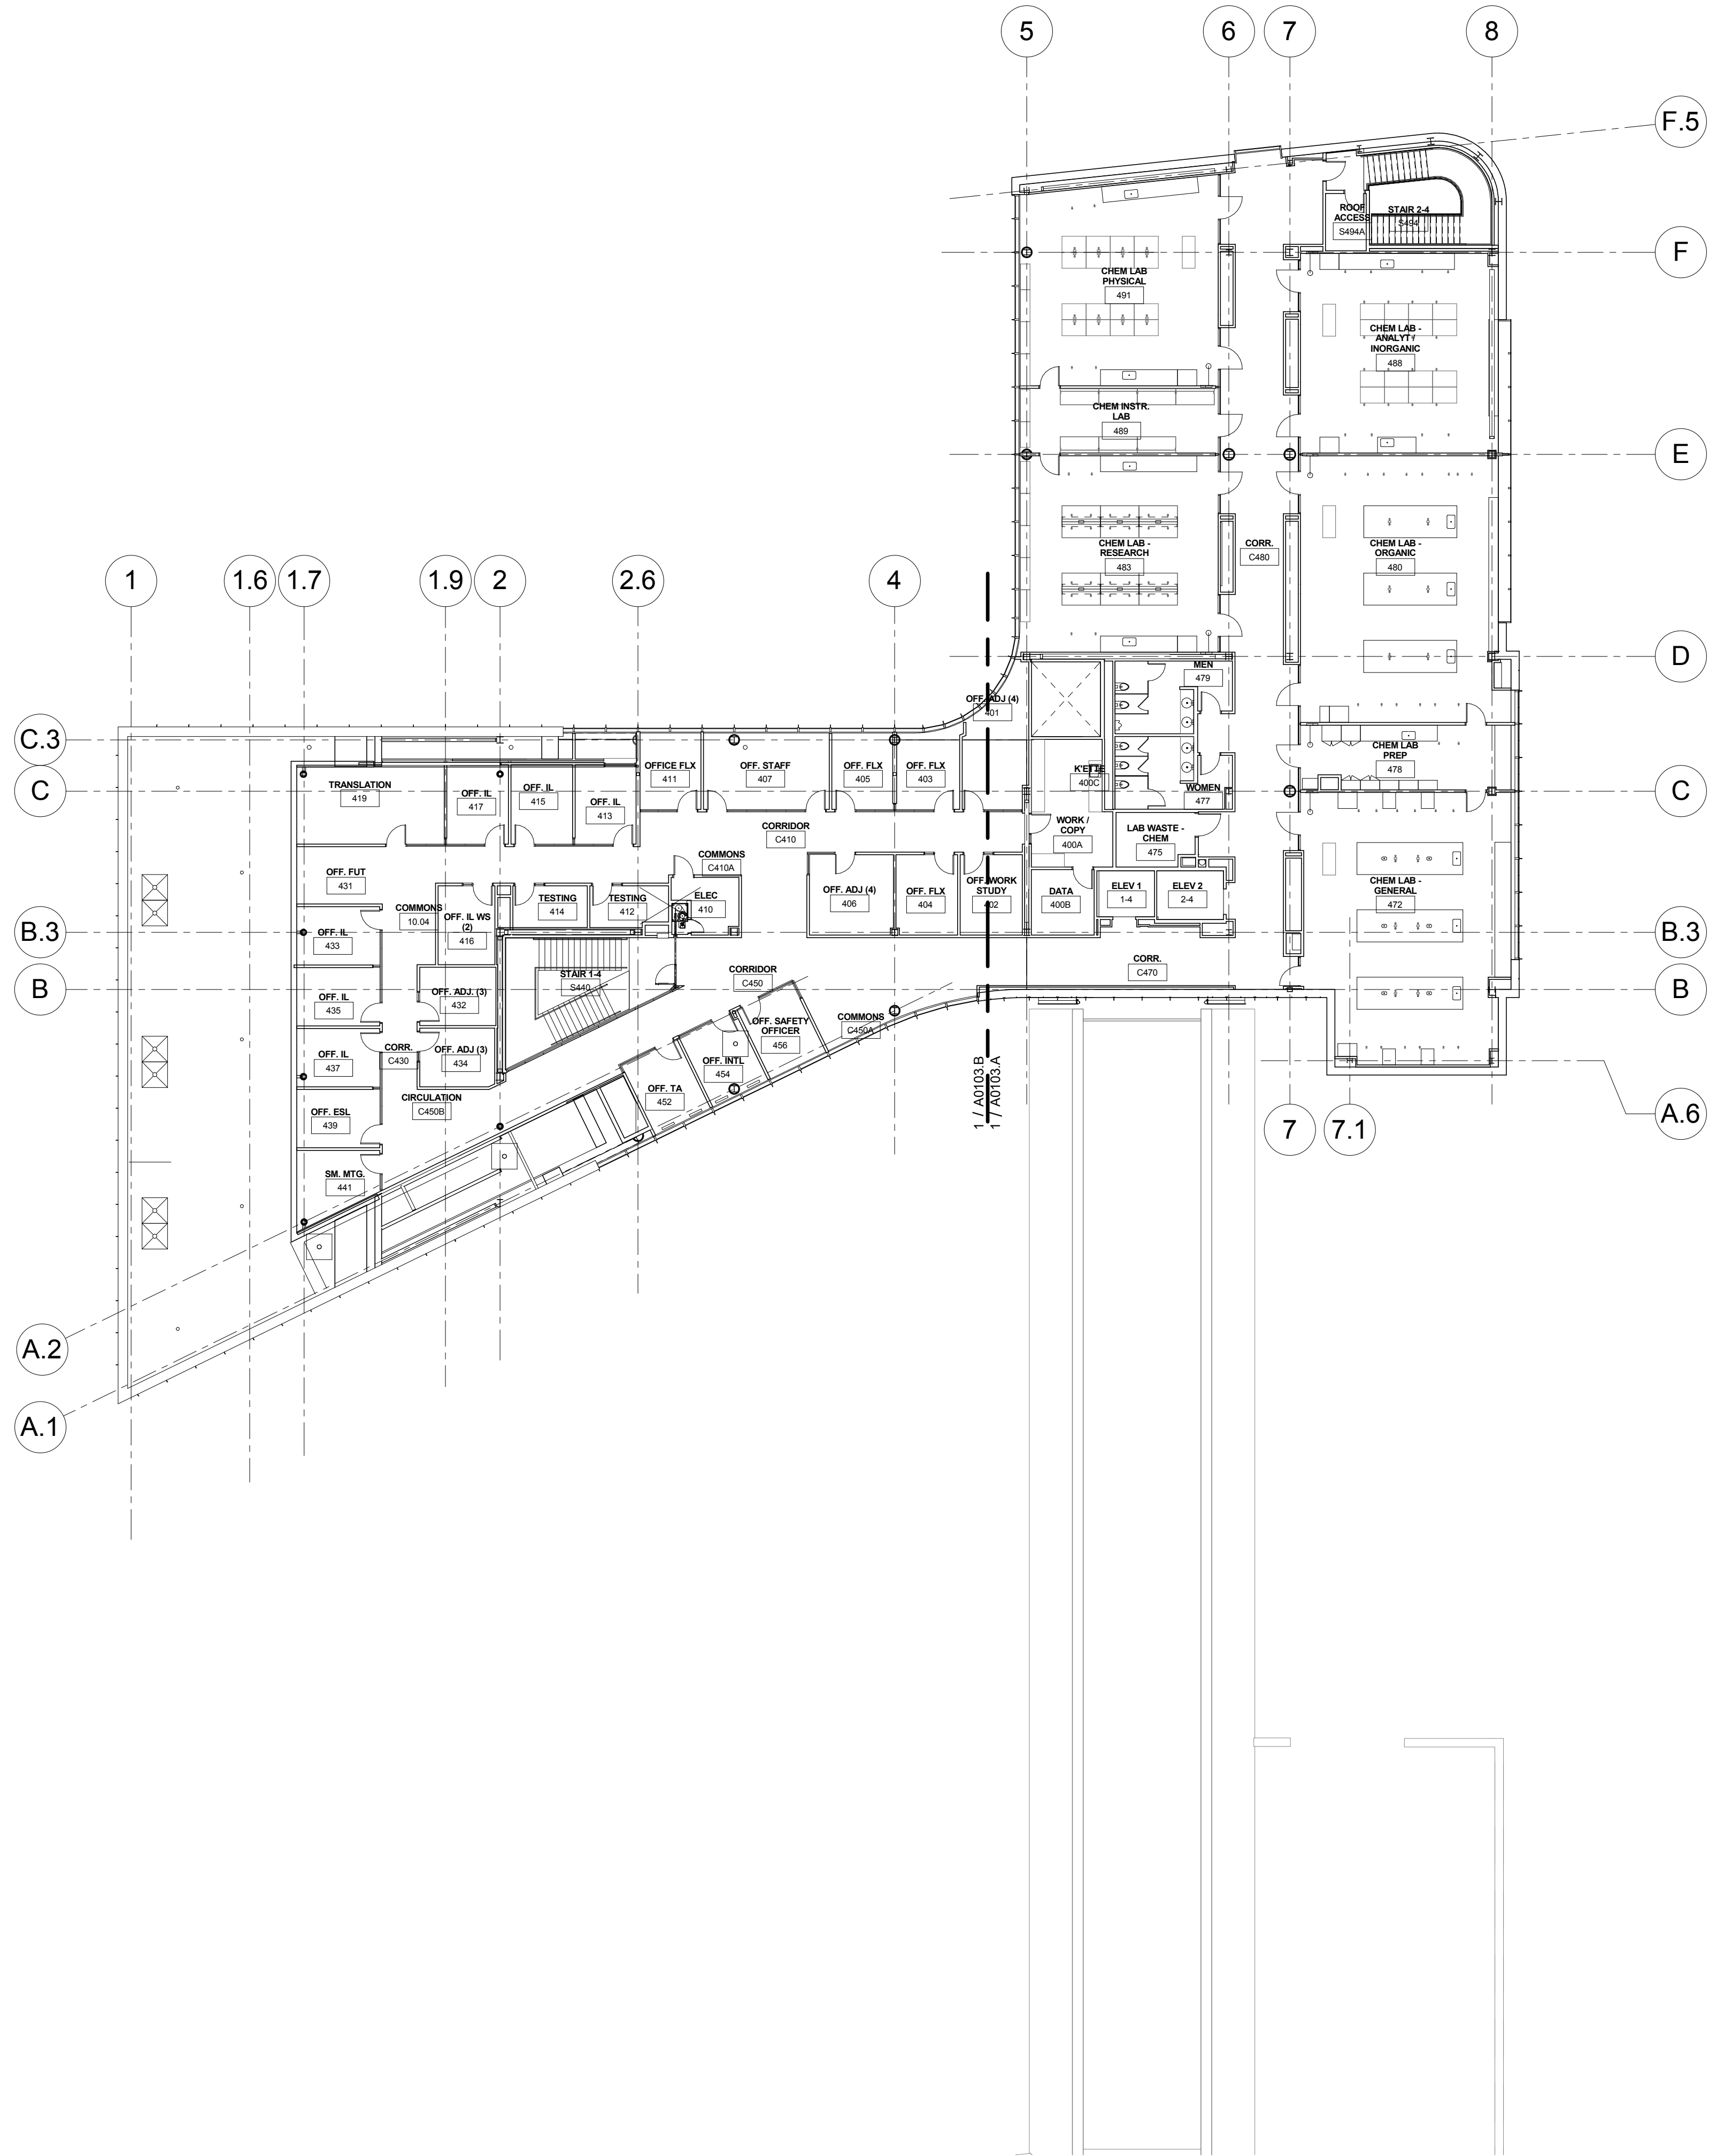

1 LEVEL 04
1/16" = 1'-0"

ISSUED FOR CONSTRUCTION (BP3) 15 MAR 2016		
No.	Description	Date

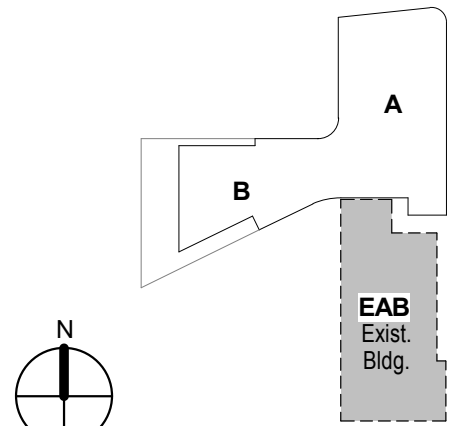

KEY PLAN

LEVEL 04 FLOOR PLAN

Project No.: 04561.01 Checked by:

A0104