



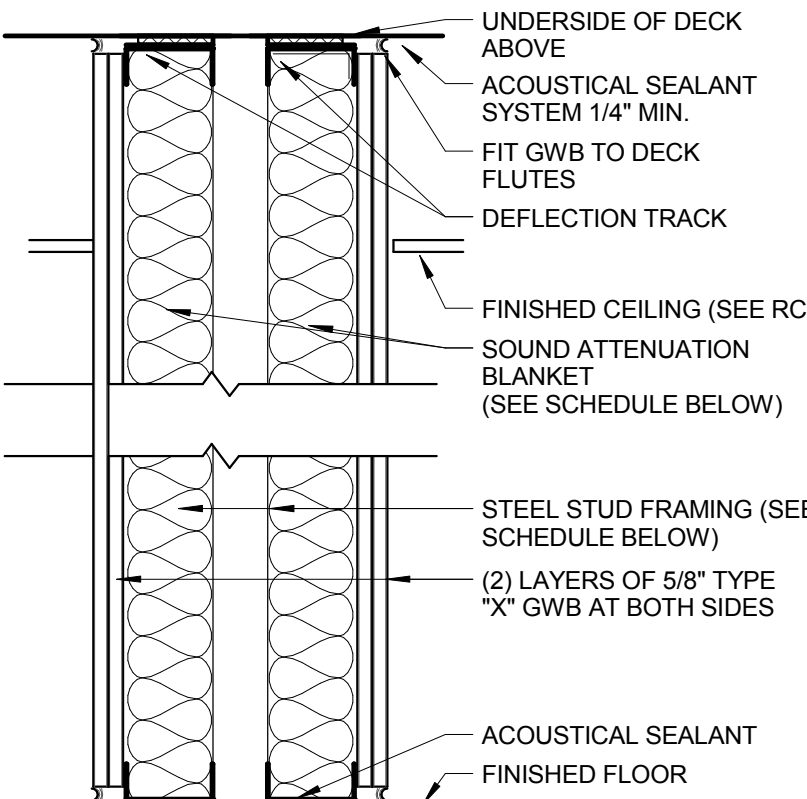

TYPE	STUD SIZE	PART. THICK.	SOUND ATTN. BLANKET	KEYED NOTES
X	3-5/8"	1'-0 1/4"	3"	STC 65

NON-RATED SOUND PARTITION


SCALE: 1 1/2" = 1'-0"

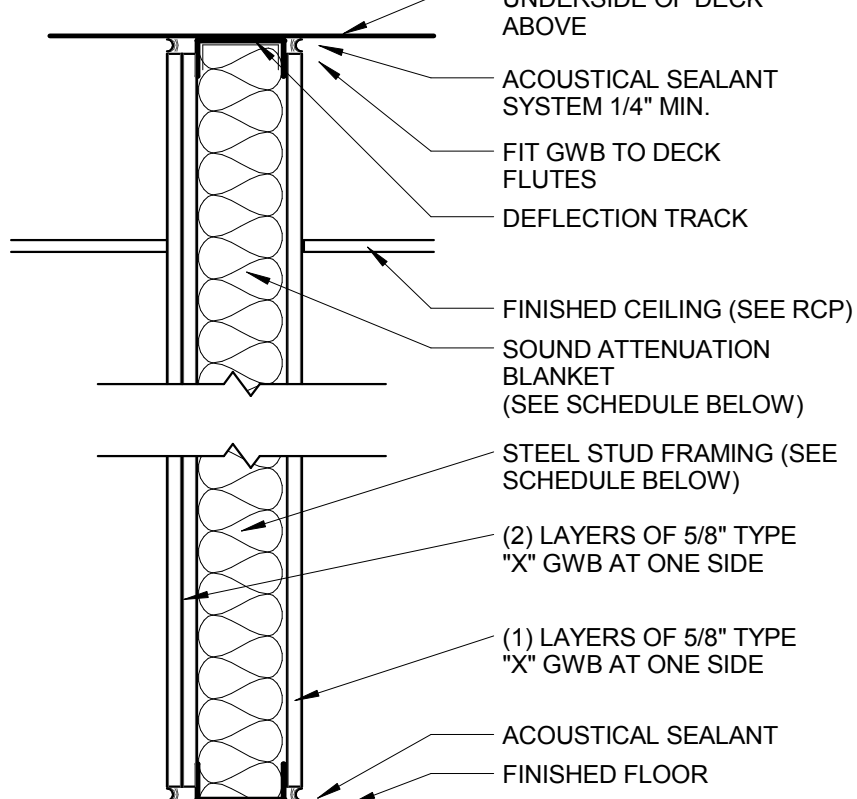

TYPE	STUD SIZE	PART. THICK.	SOUND ATTN. BLANKET	KEYED NOTES
U	3-5/8"	5 1/2"	3"	STC 45
U2	6"	7 7/8"	3"	STC 45

NON-RATED SOUND PARTITION


SCALE: 1 1/2" = 1'-0"

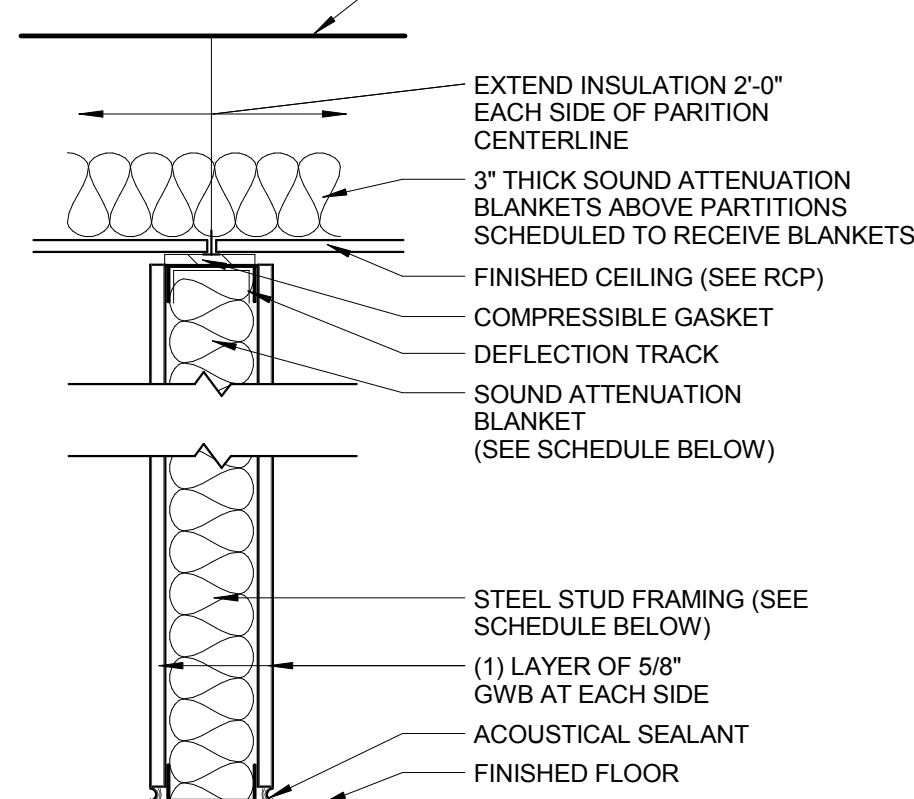

TYPE	STUD SIZE	PART. THICK.	SOUND ATTN. BLANKET	KEYED NOTES
P	2-1/2"	3-3/4"	NONE	N/A
P2	2-1/2"	3-3/4"	3"	N/A
P3	3-5/8"	4-7/8"	NONE	N/A
P4	3-5/8"	4-7/8"	3"	N/A
P5	4"	5-1/4"	NONE	N/A
P6	4"	5-1/4"	3"	N/A

NON-RATED PARTITION


SCALE: 1 1/2" = 1'-0"

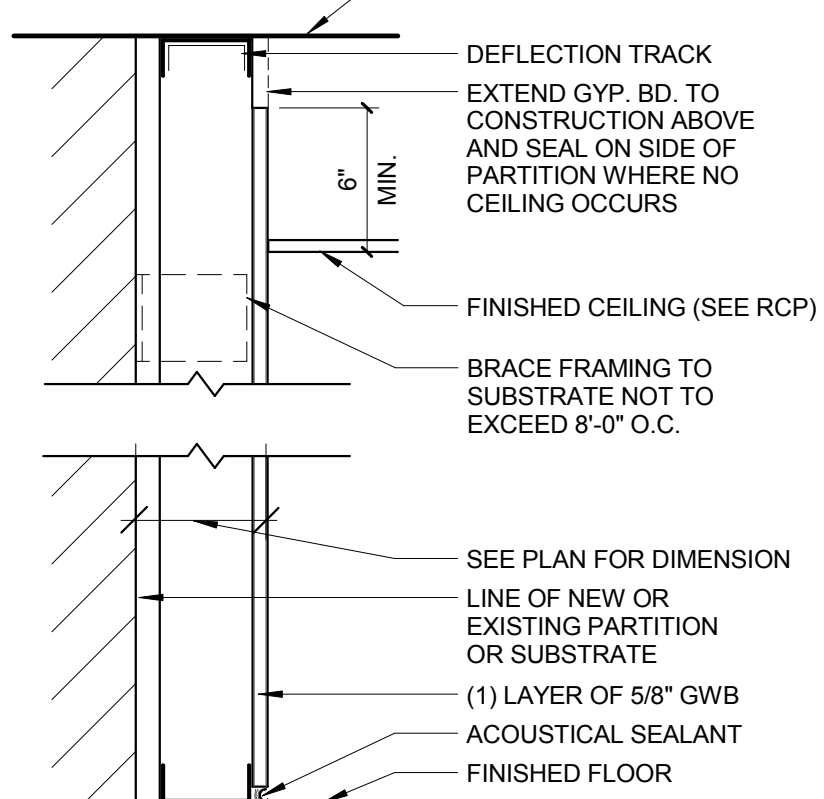

TYPE	STUD SIZE	PART. THICK.	SOUND ATTN. BLANKET	KEYED NOTES
L	1-5/8"	2-1/4"	NONE	N/A
L2	2-1/2"	3-1/8"	NONE	N/A
L3	3-5/8"	4-1/4"	NONE	N/A

NON-RATED PARTITION

SCALE: 1 1/2" = 1'-0"

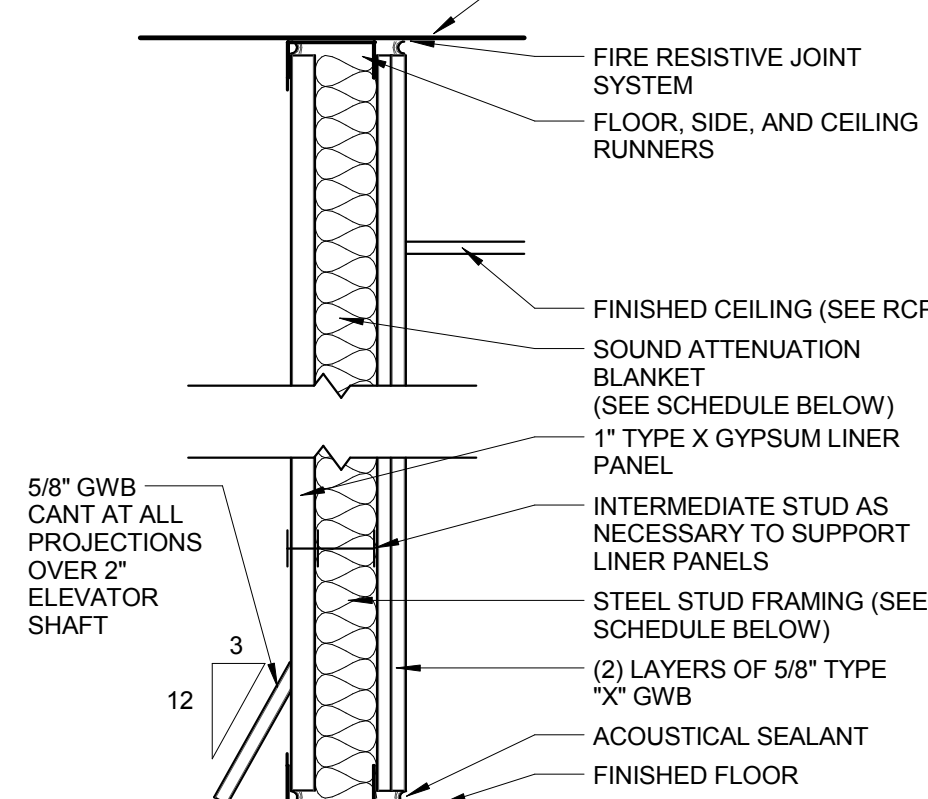


TYPE	STUD SIZE	PART. THICK.	SOUND ATTN. BLANKET	KEYED NOTES
G	2-1/2" CH	3-3/4"	NONE	N/A
G2	2-1/2" CH	3-3/4"	1-1/2"	STC 45
G3	4" CH	5-1/4"	NONE	STC 42
G4	4" CH	5-1/4"	3"	STC 45
G5	6" CH	7-1/4"	NONE	STC 42
G6	6" CH	7-1/4"	3"	STC 45

2 HR RATED PARTITION

SCALE: 1 1/2" = 1'-0"

UL DESIGN U415

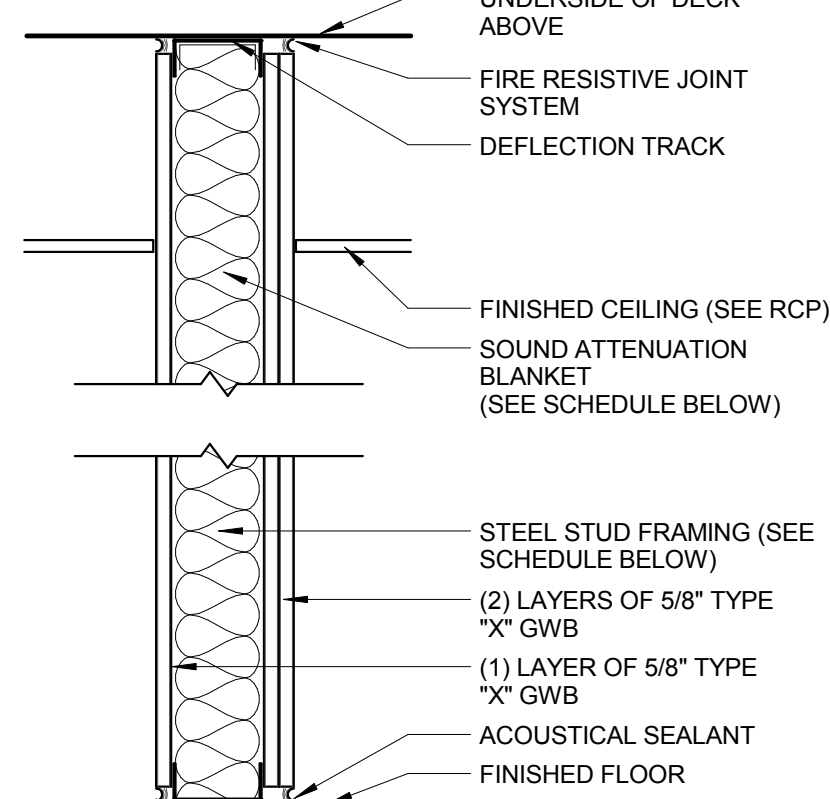


TYPE	STUD SIZE	PART. THICK.	SOUND ATTN. BLANKET	KEYED NOTES
B	3-5/8"	5-1/2"	NONE	N/A
B2	3-5/8"	5-1/2"	3"	N/A
B3	4"	5-7/8"	NONE	N/A
B4	4"	5-7/8"	3"	N/A
B5	6"	7-7/8"	NONE	N/A
B6	6"	7-7/8"	3"	N/A

1 HR RATED PARTITION

SCALE: 1 1/2" = 1'-0"


UL DESIGN U465

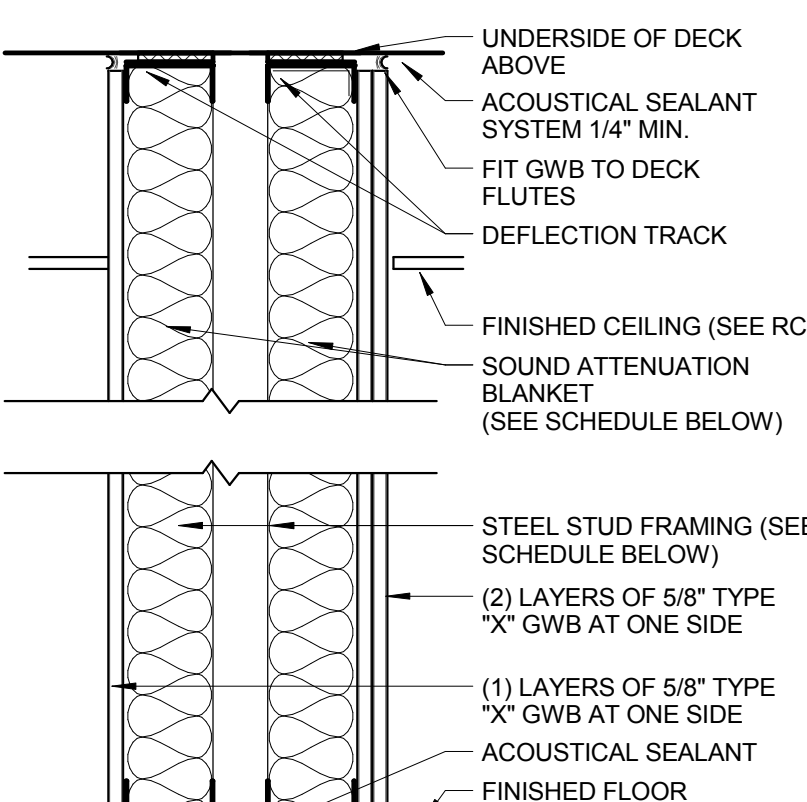

TYPE	STUD SIZE	PART. THICK.	SOUND ATTN. BLANKET	KEYED NOTES
W	3-5/8"	1'-0 1/4"	3"	STC 60

NON-RATED SOUND PARTITION


SCALE: 1 1/2" = 1'-0"

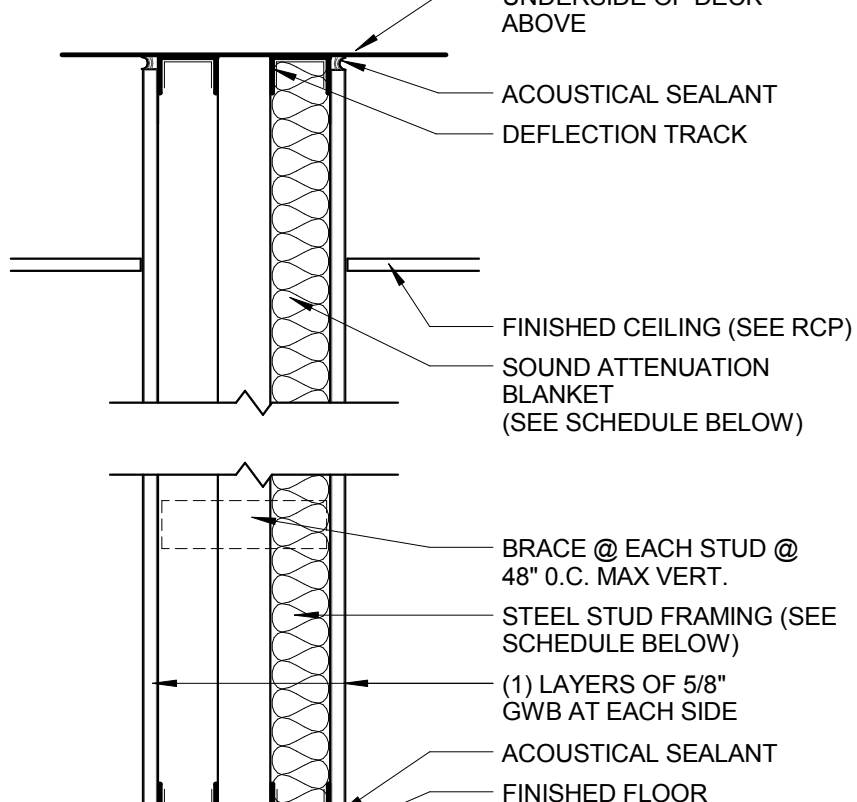

TYPE	STUD SIZE	PART. THICK.	SOUND ATTN. BLANKET	KEYED NOTES
T	2-1/2"	SEE PLAN	NONE	N/A
T2	2-1/2"	SEE PLAN	3"	N/A
T3	3-5/8"	SEE PLAN	NONE	N/A
T4	3-5/8"	SEE PLAN	3"	N/A

NON-RATED PARTITION


SCALE: 1 1/2" = 1'-0"

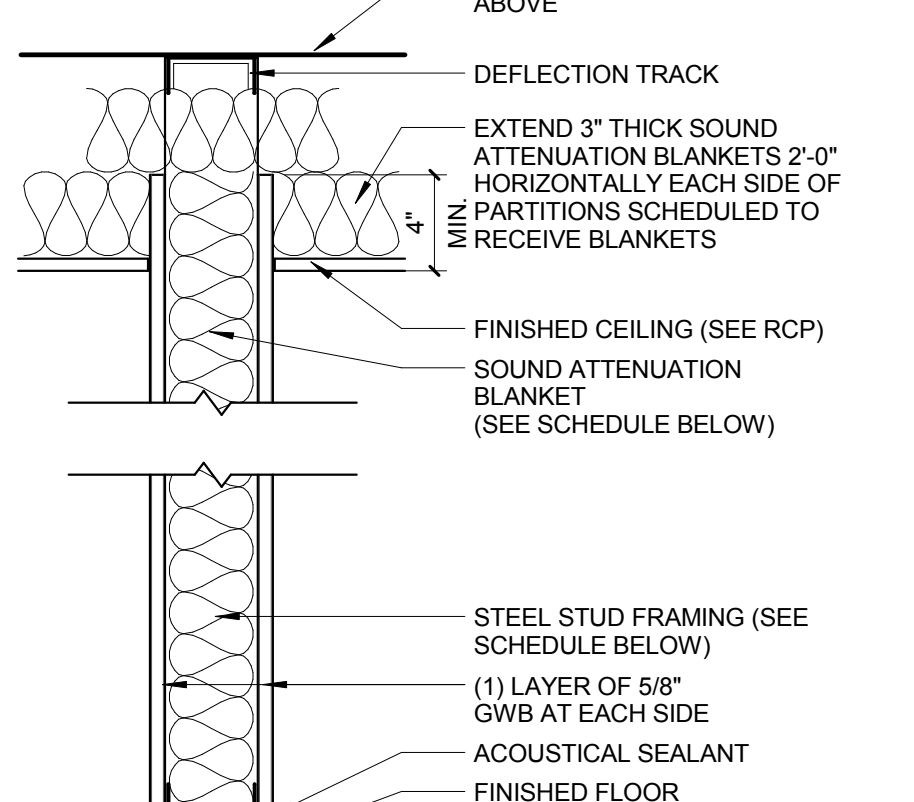

TYPE	STUD SIZE	PART. THICK.	SOUND ATTN. BLANKET	KEYED NOTES
N	3-5/8"	4-7/8"	NONE	N/A
N2	3-5/8"	4-7/8"	3"	N/A
N3	4"	5-1/4"	NONE	N/A
N4	4"	5-1/4"	3"	N/A
N5	6"	7-1/4"	NONE	N/A
N6	6"	7-1/4"	3"	N/A

NON-RATED PARTITION


SCALE: 1 1/2" = 1'-0"

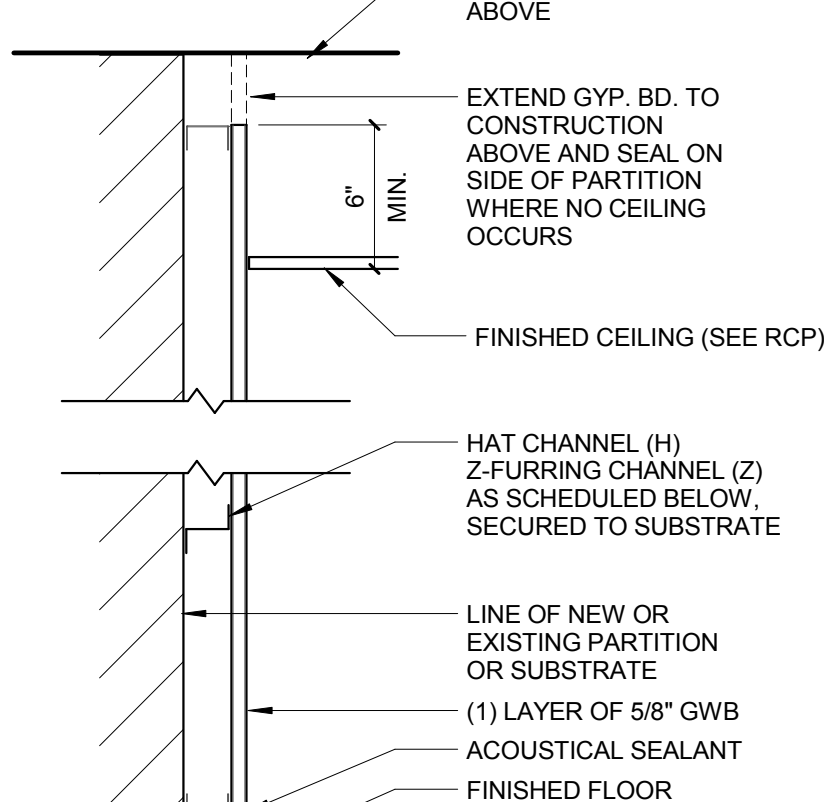

TYPE	STUD SIZE	PART. THICK.	SOUND ATTN. BLANKET	KEYED NOTES
J	7/8" (H)	1-1/2"	NONE	N/A
J2	2-1/2" CH	3-1/8"	NONE	N/A
J3	1" (Z)	1-5/8"	NONE	N/A
J4	1-1/2" (Z)	2-1/8"	NONE	N/A
J4	2" (Z)	2-5/8"	NONE	N/A

NON-RATED PARTITION

SCALE: 1 1/2" = 1'-0"

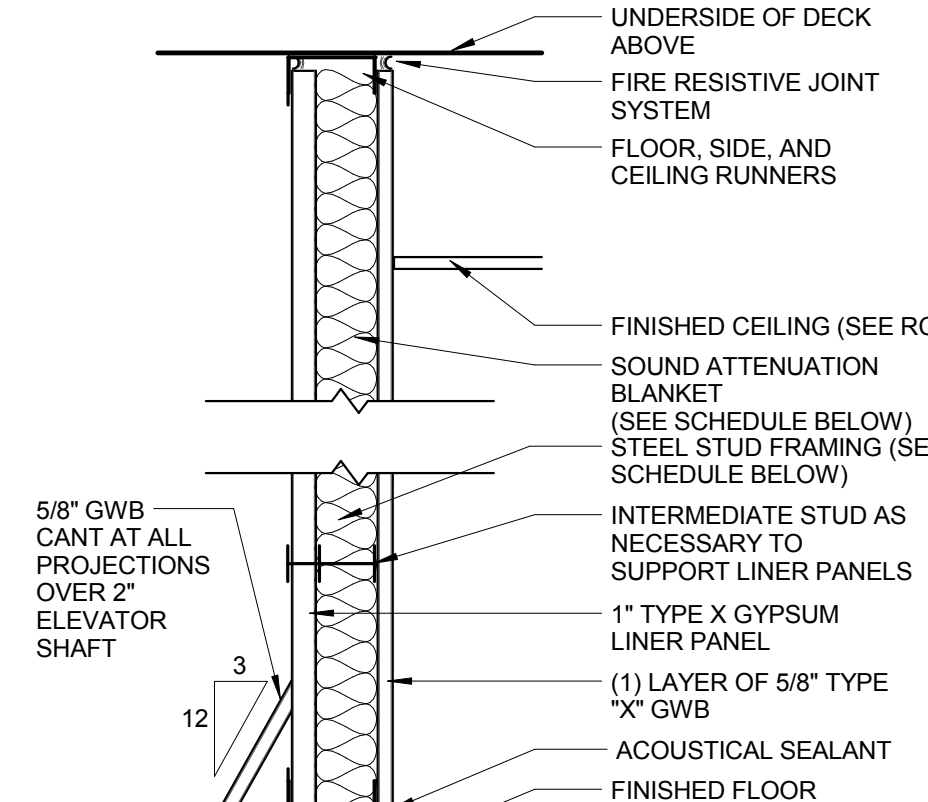


TYPE	STUD SIZE	PART. THICK.	SOUND ATTN. BLANKET	KEYED NOTES
F	2-1/2" CH	3-1/8"	NONE	N/A
F2	2-1/2" CH	3-1/8"	1-1/2"	N/A
F3	4" CH	4-5/8"	NONE	N/A
F4	4" CH	4-5/8"	3"	N/A
F5	6" CH	6-5/8"	NONE	N/A
F6	6" CH	6-5/8"	3"	N/A

1 HR RATED PARTITION

SCALE: 1 1/2" = 1'-0"

UL DESIGN U415

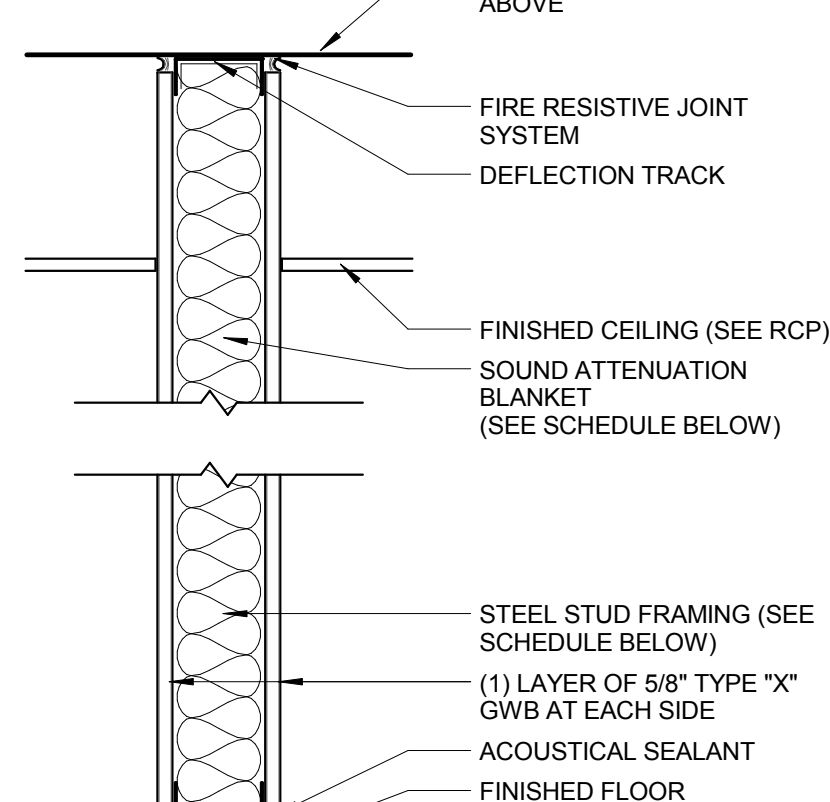


TYPE	STUD SIZE	PART. THICK.	SOUND ATTN. BLANKET	KEYED NOTES
A	3-5/8"	4-7/8"	NONE	N/A
A2	3-5/8"	4-7/8"	3"	STC 40
A3	4"	5-1/4"	NONE	N/A
A4	4"	5-1/4"	3"	STC 40
A5	6"	7-1/4"	NONE	N/A
A6	6"	7-1/4"	3"	STC 40

1 HR RATED PARTITION

SCALE: 1 1/2" = 1'-0"


UL DESIGN U465

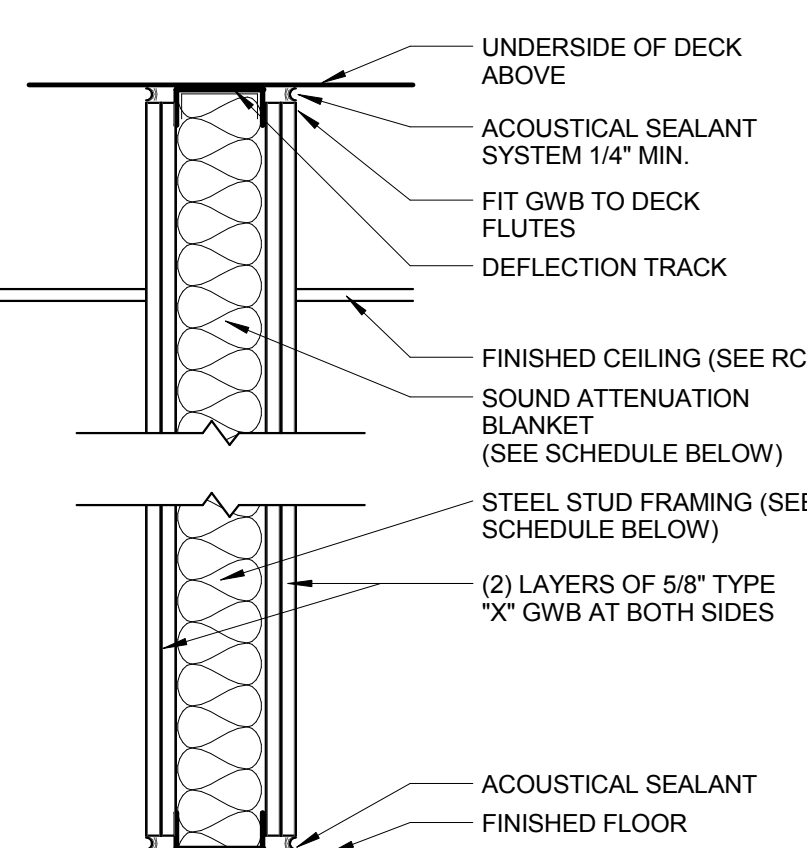

TYPE	STUD SIZE	PART. THICK.	SOUND ATTN. BLANKET	KEYED NOTES
V	3-5/8"	6 1/8"	3"	STC 50
V2	6"	8 1/2"	3"	STC 50

NON-RATED SOUND PARTITION


SCALE: 1 1/2" = 1'-0"

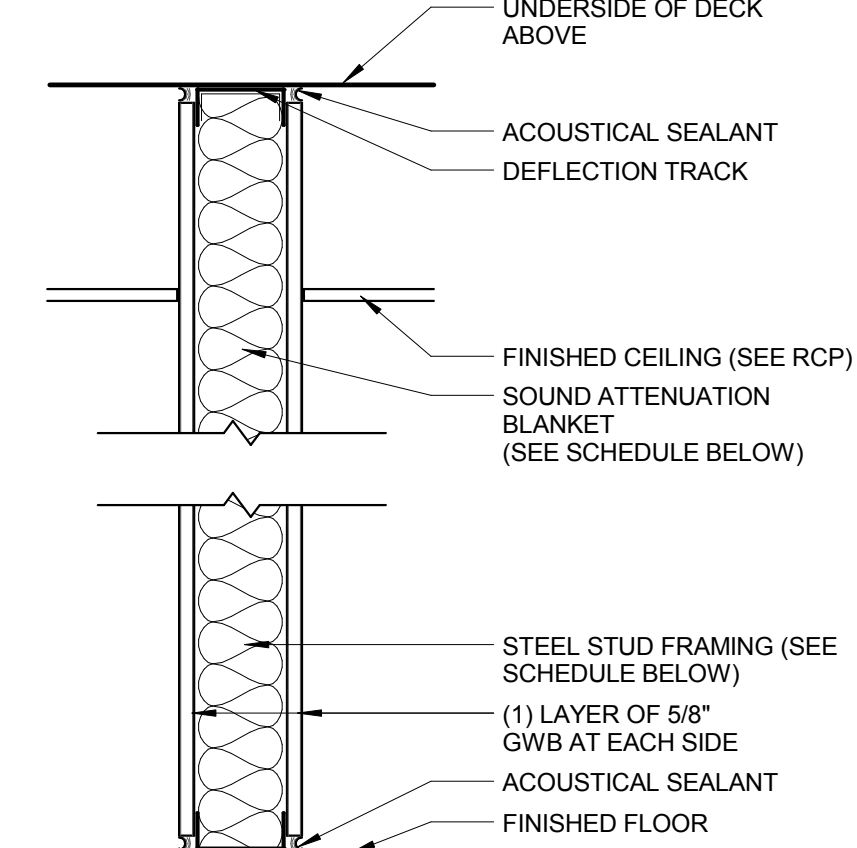

TYPE	STUD SIZE	PART. THICK.	SOUND ATTN. BLANKET	KEYED NOTES
R	3-5/8"	4-7/8"	NONE	N/A
R2	3-5/8"	4-7/8"	3"	STC 40
R3	4"	5-1/4"	NONE	N/A
R4	4"	5-1/4"	3"	STC 40
R5	6"	7-1/4"	NONE	N/A
R6	6"	7-1/4"	3"	STC 40

NON-RATED PARTITION


SCALE: 1 1/2" = 1'-0"

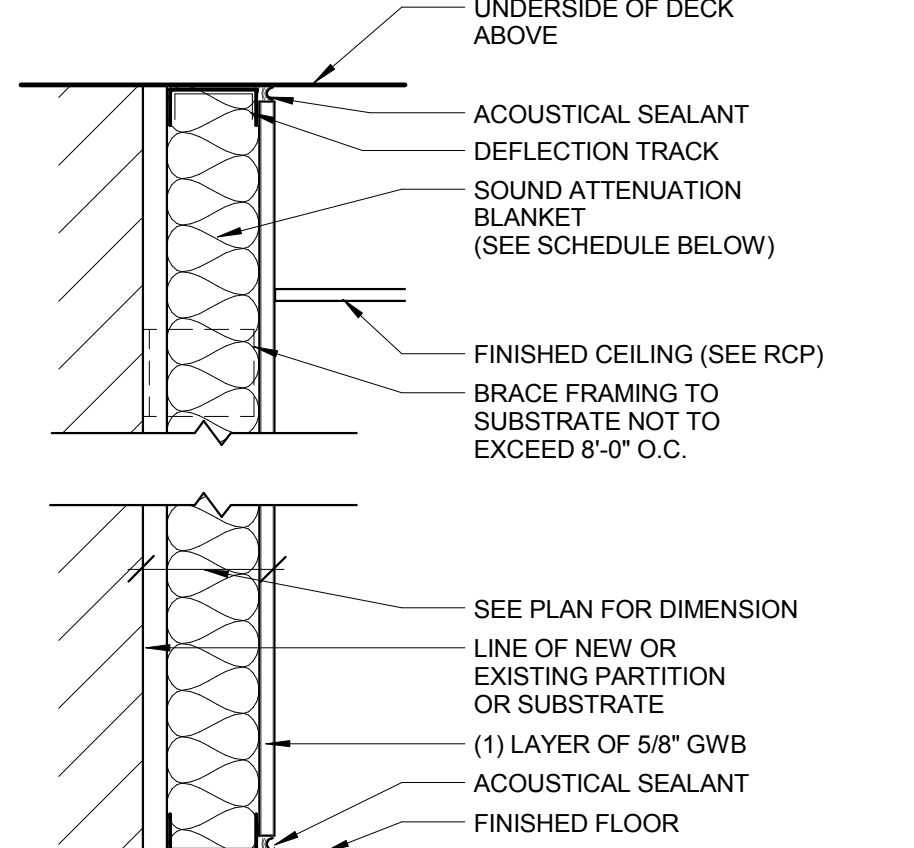

TYPE	STUD SIZE	PART. THICK.	SOUND ATTN. BLANKET	KEYED NOTES
M	1-5/8"	2-1/4"	NONE	N/A
M2	2-1/2"	3-1/8"	2"	N/A
M3	3-5/8"	4-1/4"	3"	N/A

NON-RATED PARTITION

SCALE: 1 1/2" = 1'-0"

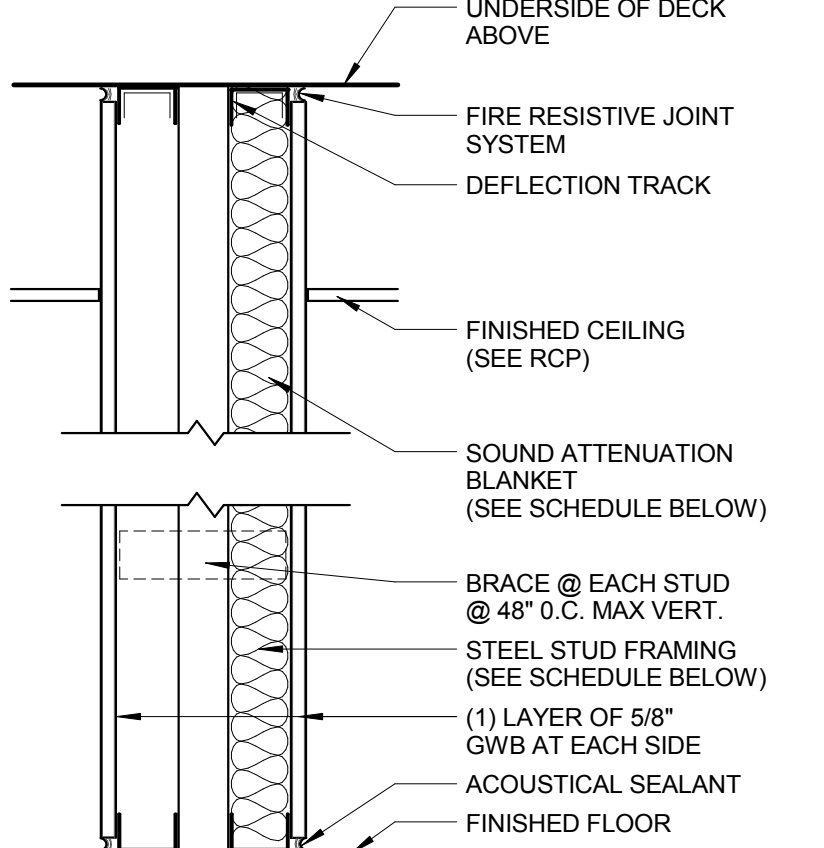


TYPE	STUD SIZE	PART. THICK.	SOUND ATTN. BLANKET	KEYED NOTES
H	2-1/2"	SEE PLAN	NONE	N/A
H2	2-1/2"	SEE PLAN	3"	N/A
H3	3-5/8"	SEE PLAN	NONE	N/A
H4	3-5/8"	SEE PLAN	3"	N/A

1 HR RATED PARTITION

SCALE: 1 1/2" = 1'-0"

UL DESIGN U420

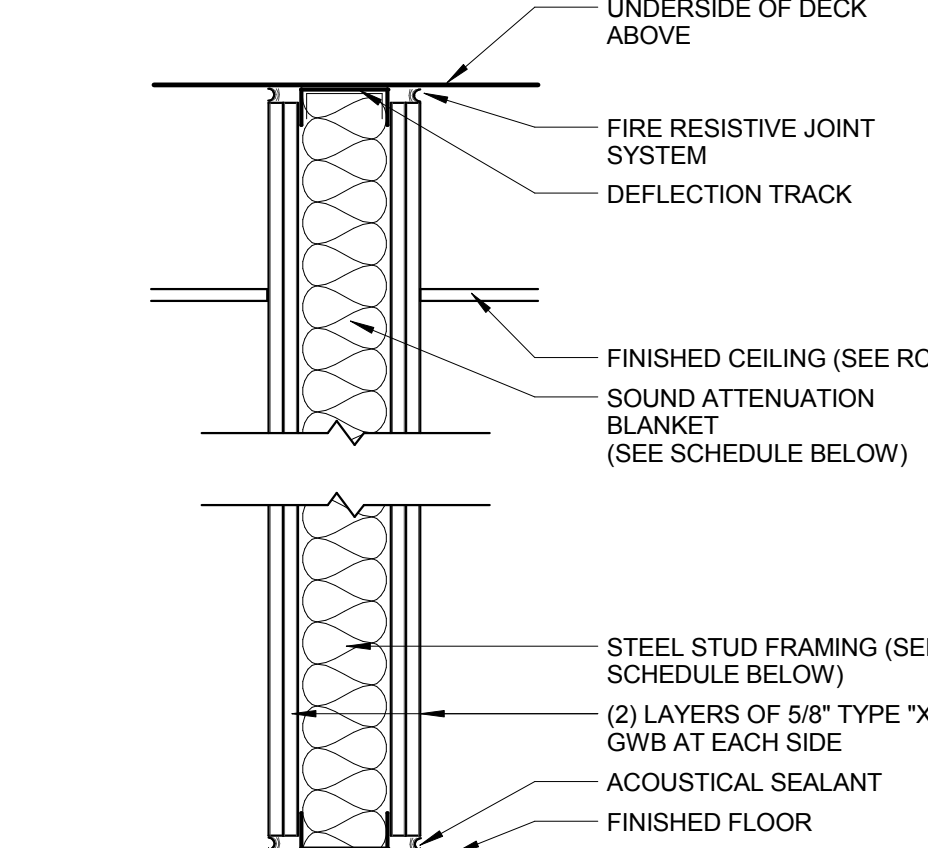

TYPE	STUD SIZE	PART. THICK.	SOUND ATTN. BLANKET	KEYED NOTES
C	3-5/8"	6-1/8"	NONE	N/A
C2	3-5/8"	6-1/8"	3"	STC 50
C3	4"	6-1/2"	NONE	N/A
C4	4"	6-1/2"	3"	STC 50
C5	6"	8-1/2"	NONE	N/A
C6	6"	8-1/2"	3"	N/A

2 HR RATED PARTITION

SCALE: 1 1/2" = 1'-0"

UL DESIGN U411

PARTITION SHEET GENERAL NOTES

NOTE: SEAL ALL OPENINGS, GAPS, PENETRATIONS, AND JOINTS IN PARTITION TYPES AS FOLLOWS:

FIRE RATED PARTITIONS AND SMOKE BARRIERS: SEAL IN ACCORDANCE WITH THE REQUIREMENTS SPECIFIED IN THE DIVISION 07 SPECIFICATION SECTIONS FOR PENETRATION FIRESTOP SYSTEMS AND FIRE RESISTIVE JOINT SYSTEMS. REFER TO CODE COMPLIANCE DRAWINGS FOR LOCATIONS OF SMOKE BARRIERS.

PARTITIONS DESIGNED TO RESIST THE PASSAGE OF SMOKE: SEAL COMPLETELY WITH ELASTOMERIC SEALANT. FOR THE LOCATION AND EXTENT REFER TO CODE COMPLIANCE DRAWINGS.

OTHER LOCATIONS: SEAL AS INDICATED AND REQUIRED ELSEWHERE BY THE CONTRACT DOCUMENTS.

FOR ALL NON-RATED PARTITIONS, CLOSE THE VOID BETWEEN PARTITION AND UNDERSIDE OF FLOOR OR ROOF DECK WITH MINERAL WOOL (SAFING INSULATION) AND PROVIDE 1/2" DEEP NON-SAG ACOUSTICAL SEALANT, BEADED.

ALL PARTITIONS WITH SOUND ATTENUATION BLANKETS AND/OR WITH STC RATINGS INDICATED TO BE CONSIDERED AS ACOUSTICAL PARTITIONS.

PARTITION SHEET KEYED NOTES

TYPE	STUD SIZE	PART. THICK.	SOUND ATTN. BLANKET	KEYED NOTES
C	3-5/8"	6-1/8"	NONE	N/A
C2	3-5/8"	6-1/8"	3"	STC 50
C3	4"	6-1/2"	NONE	N/A
C4	4"	6-1/2"	3"	STC 50
C5	6"	8-1/2"	NONE	N/A
C6	6"	8-1/2"	3"	N/A