


© Cannon Design 2016
All rights reserved. No part of this document may be reproduced or transmitted in any form or by any means, electronic or mechanical, including photocopying, recording, or by any information storage and retrieval system, without prior written authorization by The Cannon Corporation.

LEGEND		
EXISTING		PROPOSED
	FOUND CUT CROSS	
	ELECTRIC BREAKER/OUTLET BOX	
	POWER POLE	
	POWER POLE W/GUY WIRE	
	GAS VALVE	
	WATER MANHOLE	
	WATER METER	
	MASTER CONTROL VALVE	
	FIRE HYDRANT	
	ELECTRIC MANHOLE	
	DOWNSPOUT-ROOFDRAIN	
	OBSERVATION WELL	
	TRAPPED UNDERDRAIN	
	LIGHT STANDARD	
	STREET SIGN	
	PARKING METER	
	POST (WOOD TYP)	
	BOLLARD	
	MAILBOX	
	BUSH	
	TREE	
	CURB/AREA INLET	
	SEWER MANHOLE	
	GRATED MANHOLE	
	GRATED INLET	
	BENCH MARK	
	INLET	
	AREA DRAIN	
	MANHOLE	

ABBREVIATIONS			
APPX.	APPROXIMATE	OC	ON CENTER
ASPH.	ASPHALT	OD	OUTSIDE DIAMETER
A.T.G.	ADJUST TO GRADE	OHE	OVERHEAD ELECTRIC
B.C.	BOTTOM OF CURB	OW	OBSERVATION WELL
BLDG.	BUILDING	PC	PORTLAND CEMENT
BM	BENCHMARK	PCC	POINT OF COMPOUND CURVATURE
C	CURVE	PI	POINT OF INTERSECTION
CATV	CABLE TV	PL	PROPERTY LINE
CI	CURB INLET	P	POINT OF TANGENCY
CL	CENTERLINE	PC	POINT OF CURVATURE
CL	CENTERLINE	PRC	POINT OF REVERSE CURVATURE
CO	CONC.	PRFS	PROPOSED
CONC.	CONCRETE	PT	POINT OF TANGENCY
CONST.	CONSTRUCTION	PUMI	PRIVATE UNDER MSD INSPECTION
E	ELECTRIC	PVC	POINT OF VERTICAL CURVATURE
EAB	BUSINESS SCHOOL	PVI	POINT OF VERTICAL INTERSECTION
ELEV.	ELEVATION	PVT	POINT OF VERTICAL TANGENCY
EXIST.	EXISTING	R	RADIUS
FC	FACE OF CURB	RD	ROOF DRAIN
F.E.S.	FLARED END SECTION	REQ'D.	REQUIRED
FL	FLOWLINE	SAN	SANITARY
G	GAS	SF	SQUARE FEET
GV	GAS VALVE	SPEC	SPECIFICATIONS
HORIZ.	HORIZONTAL	ST	STORM
HP	HIGH POINT	STA.	STATION
IN	INCHES	TBA	TO BE ABANDONED
INVT	INVERT	TBA&F	TO BE ABANDONED AND FILLED
IP	IRON PIPE	TBR	TO BE REMOVED
IR	IRON ROD	TBR&R	TO BE REMOVED AND REPLACED
JT	JOINT	TBR&REL	TO BE REMOVED AND RELOCATED
LF	LINEAR FEET	TC	TOP OF CURB
LO	LIMITS OF PONDING	TD	TRENCH DRAIN
LP	LOW POINT	TU	TRAPPED UNDERDRAIN
MAX.	MAXIMUM	TYP.	TYPICAL
MH	MANHOLE	UGE	UNDER GROUND ELECTRIC
MIN.	MINIMUM	UIP	USE IN PLACE
NO.	NUMBER	VERT.	VERTICAL
N.I.C.	NOT IN CONTRACT	W	WATER
N.T.S.	NOT TO SCALE	WV	WATER VALVE
		ø	DIAMETER
		⊗	AT

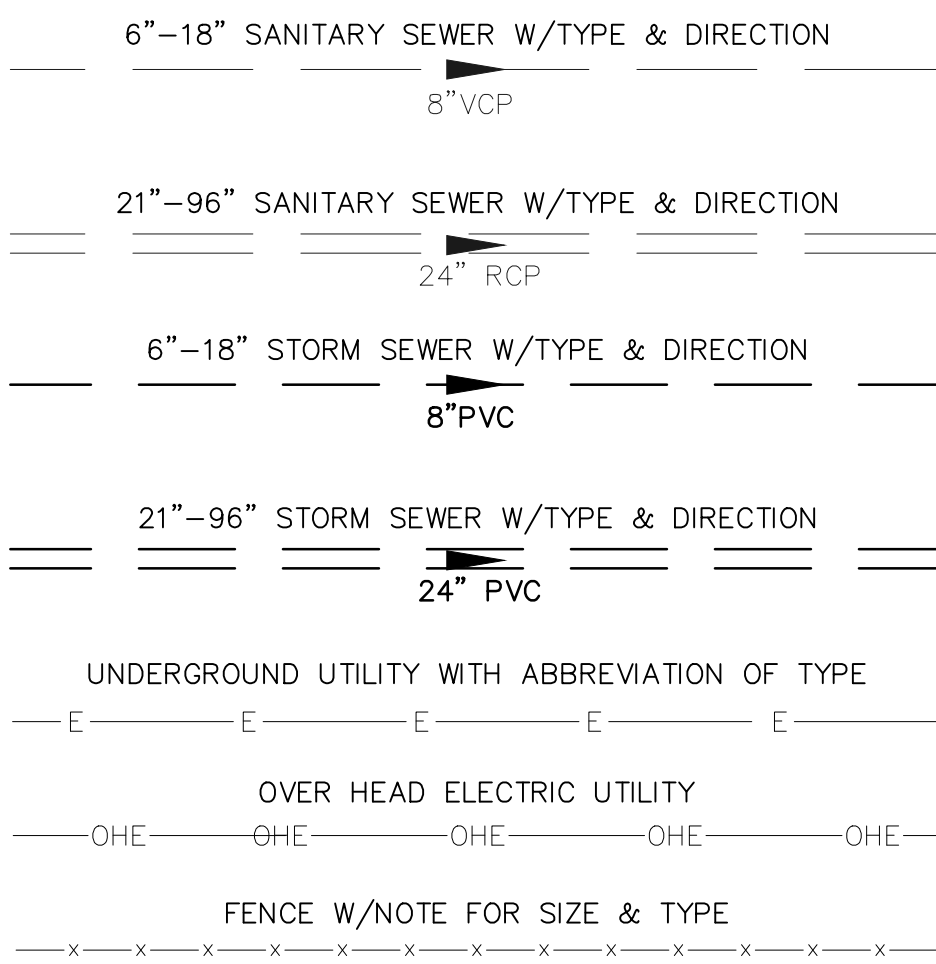

Webster University
Interdisciplinary Science
Building

CANNONDESIGN

1100 Clark Avenue
St. Louis, Missouri 63102
T: 314.241.6250
F: 314.241.2570

William Tao & Associates, Inc.
MEP/FP Engineer
7955 Manchester Road, Suite 125
St. Louis, MO 63143
314-884-7600

David Mason & Associates, Inc.
Structural & Civil Engineer
MO Civil Cert of Authority # 003103
800 South Vandeventer Avenue
St. Louis, MO 63110
314.534.1053

Faith Group
Technology
3101 S. Hanley Rd, Suite 100
St. Louis, MO 63143
314.991.2228

Kuhlmann Leavitt, Inc.
Environmental Graphics & Signage
7400 Pershing Ave
St. Louis, MO 63130
314.725.6616

KWA Architects
Architecture
9721 Lezinger Road
St. Louis, MO 63124
314.962.2560


Spellman Brady & Company
Interior Designer
8251 Maryland Avenue, Suite 300
St. Louis, MO 63105
314.962.0070

SWT Design
Landscape Architect
7722 Big Bend Blvd
St. Louis, MO 63119
314.644.5700

Webb Engineering Services, Inc.
Plumbing & Fire Protection
1400 S. 3rd Street, Suite 201
St. Louis, MO 63104
314.588.0600



1	ADDENDUM 1-10	5 MAY 2016
-	ISSUED FOR CONSTRUCTION (BP1)	15 JAN 2016
No.	Description	Date

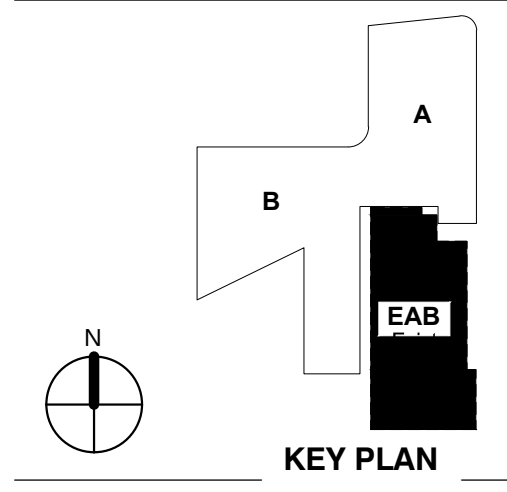

**GENERAL
NOTES**

Project No.: 04561.00 Checked by:

C102

MSD P# 28874-01 MSD BASE MAP 23K2