




2	ADDENDUM 1-10	5 MAY 2016
1	ADDENDUM 1-1	29 JAN 2016
ISSUED FOR CONSTRUCTION (BPI)		
No.	Description	Date

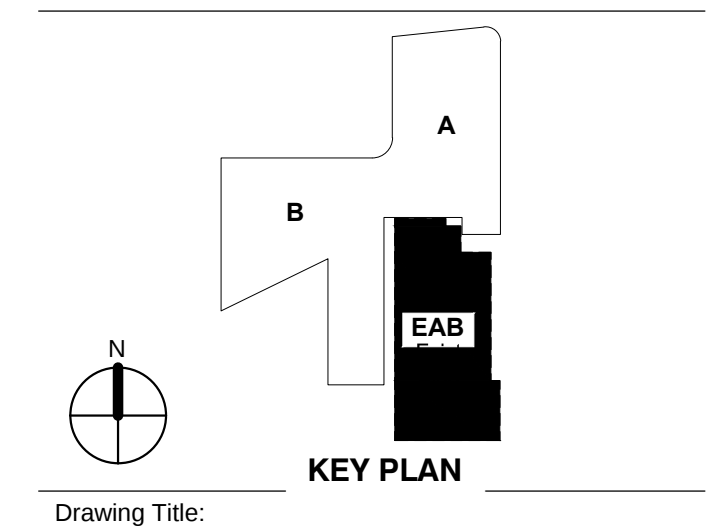

DEMOLITION PLAN

Project No.: 04561.00 Checked by:

C300

MSD P# 28874-01 MSD BASE MAP 23K2

LEGEND (THIS SHEET ONLY)

- ////// UTILITY TO BE REMOVED
- XXXXXXXXX WALL TO BE REMOVED
- XXXXXX PAVT TO BE REMOVED
- ✖ TREE TO BE REMOVED

KEYED DEMOLITION NOTES

- SEE LANDSCAPE DRAWINGS FOR LIMITS OF EXISTING IRRIGATION SYSTEM REMOVAL.
- DISCONNECT EXISTING DOWNSPOUT LATERAL FROM COLLECTOR LINE AND REMOVE COLLECTOR LINE.
- SEE LANDSCAPE TREE PROTECTION PLAN FOR ADDITIONAL TREES TO BE REMOVED AND LIMITS OF TREE PROTECTION ZONE FOR TREES THAT ARE TO REMAIN.
- TO BE REMOVED AND REPLACED AT MSD INSPECTORS DISCRETION.

SHEET GENERAL NOTES

- ANY ABANDONED SEWERS SHALL BE REMOVED OR COMPLETELY GROUT FILLED.
- MSD PERMITS ARE REQUIRED PRIOR TO THE ABANDONMENT OR REMOVAL OF EXISTING SEWERS. TO RECEIVE MSD PERMITS THE PROJECT MUST HAVE MSD PLAN APPROVAL NOTIFY MSD 48 HOURS PRIOR TO SEWER ABANDONMENT AND/OR REMOVAL.

