




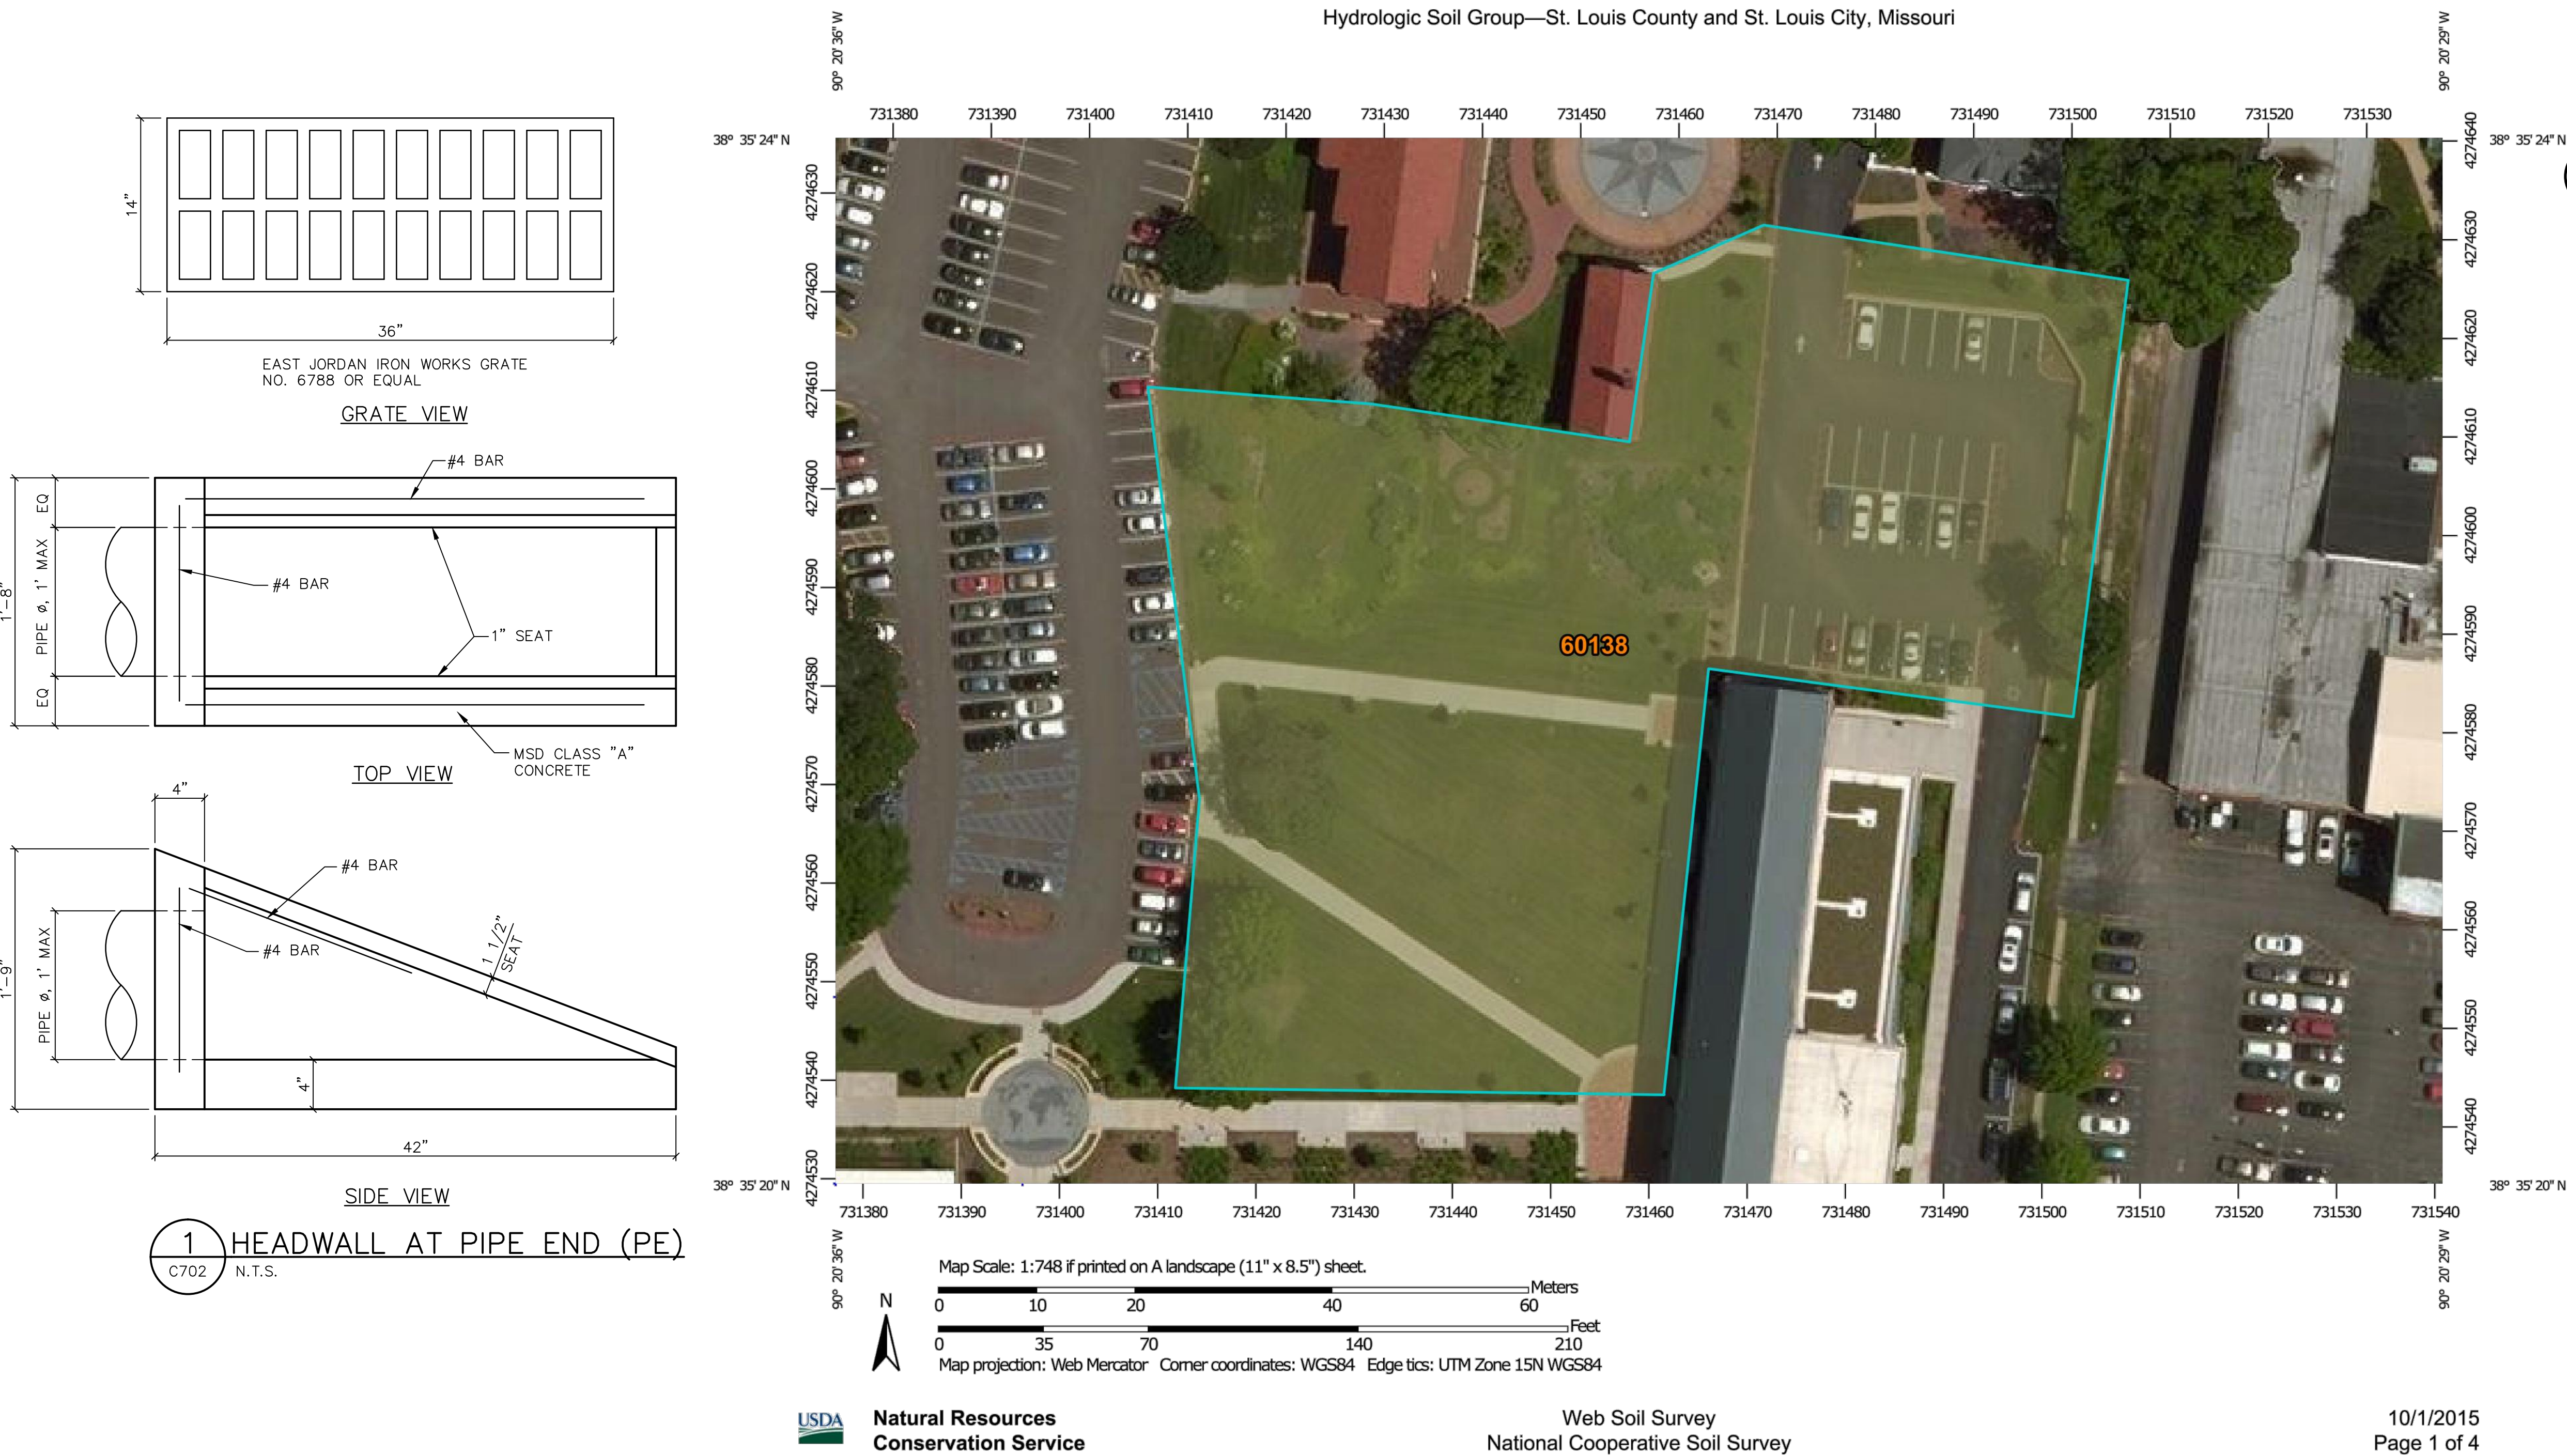


3 EXISTING SITE RESOURCES MAP

Hydrologic Soil Group

Hydrologic Soil Group— Summary by Map Unit — St. Louis County and St. Louis City, Missouri (MO189)				
Map unit symbol	Map unit name	Rating	Acres in AOI	Percent of AOI
60138	Iva-Urban land complex, 1 to 3 percent slopes	C/D	1.4	100.0%
Totals for Area of Interest			1.4	100.0%

NATURAL RESOURCES	PRESENCE ?	ADDITIONAL INFORMATION
WETLANDS	NO	NOT IDENTIFIED DURING SITE WALK
STREAMS AND FLOODPLAINS	NO	NOT IDENTIFIED DURING SITE WALK
KARST	NO	NOT IDENTIFIED DURING SITE WALK
PONDS	NO	NOT IDENTIFIED DURING SITE WALK

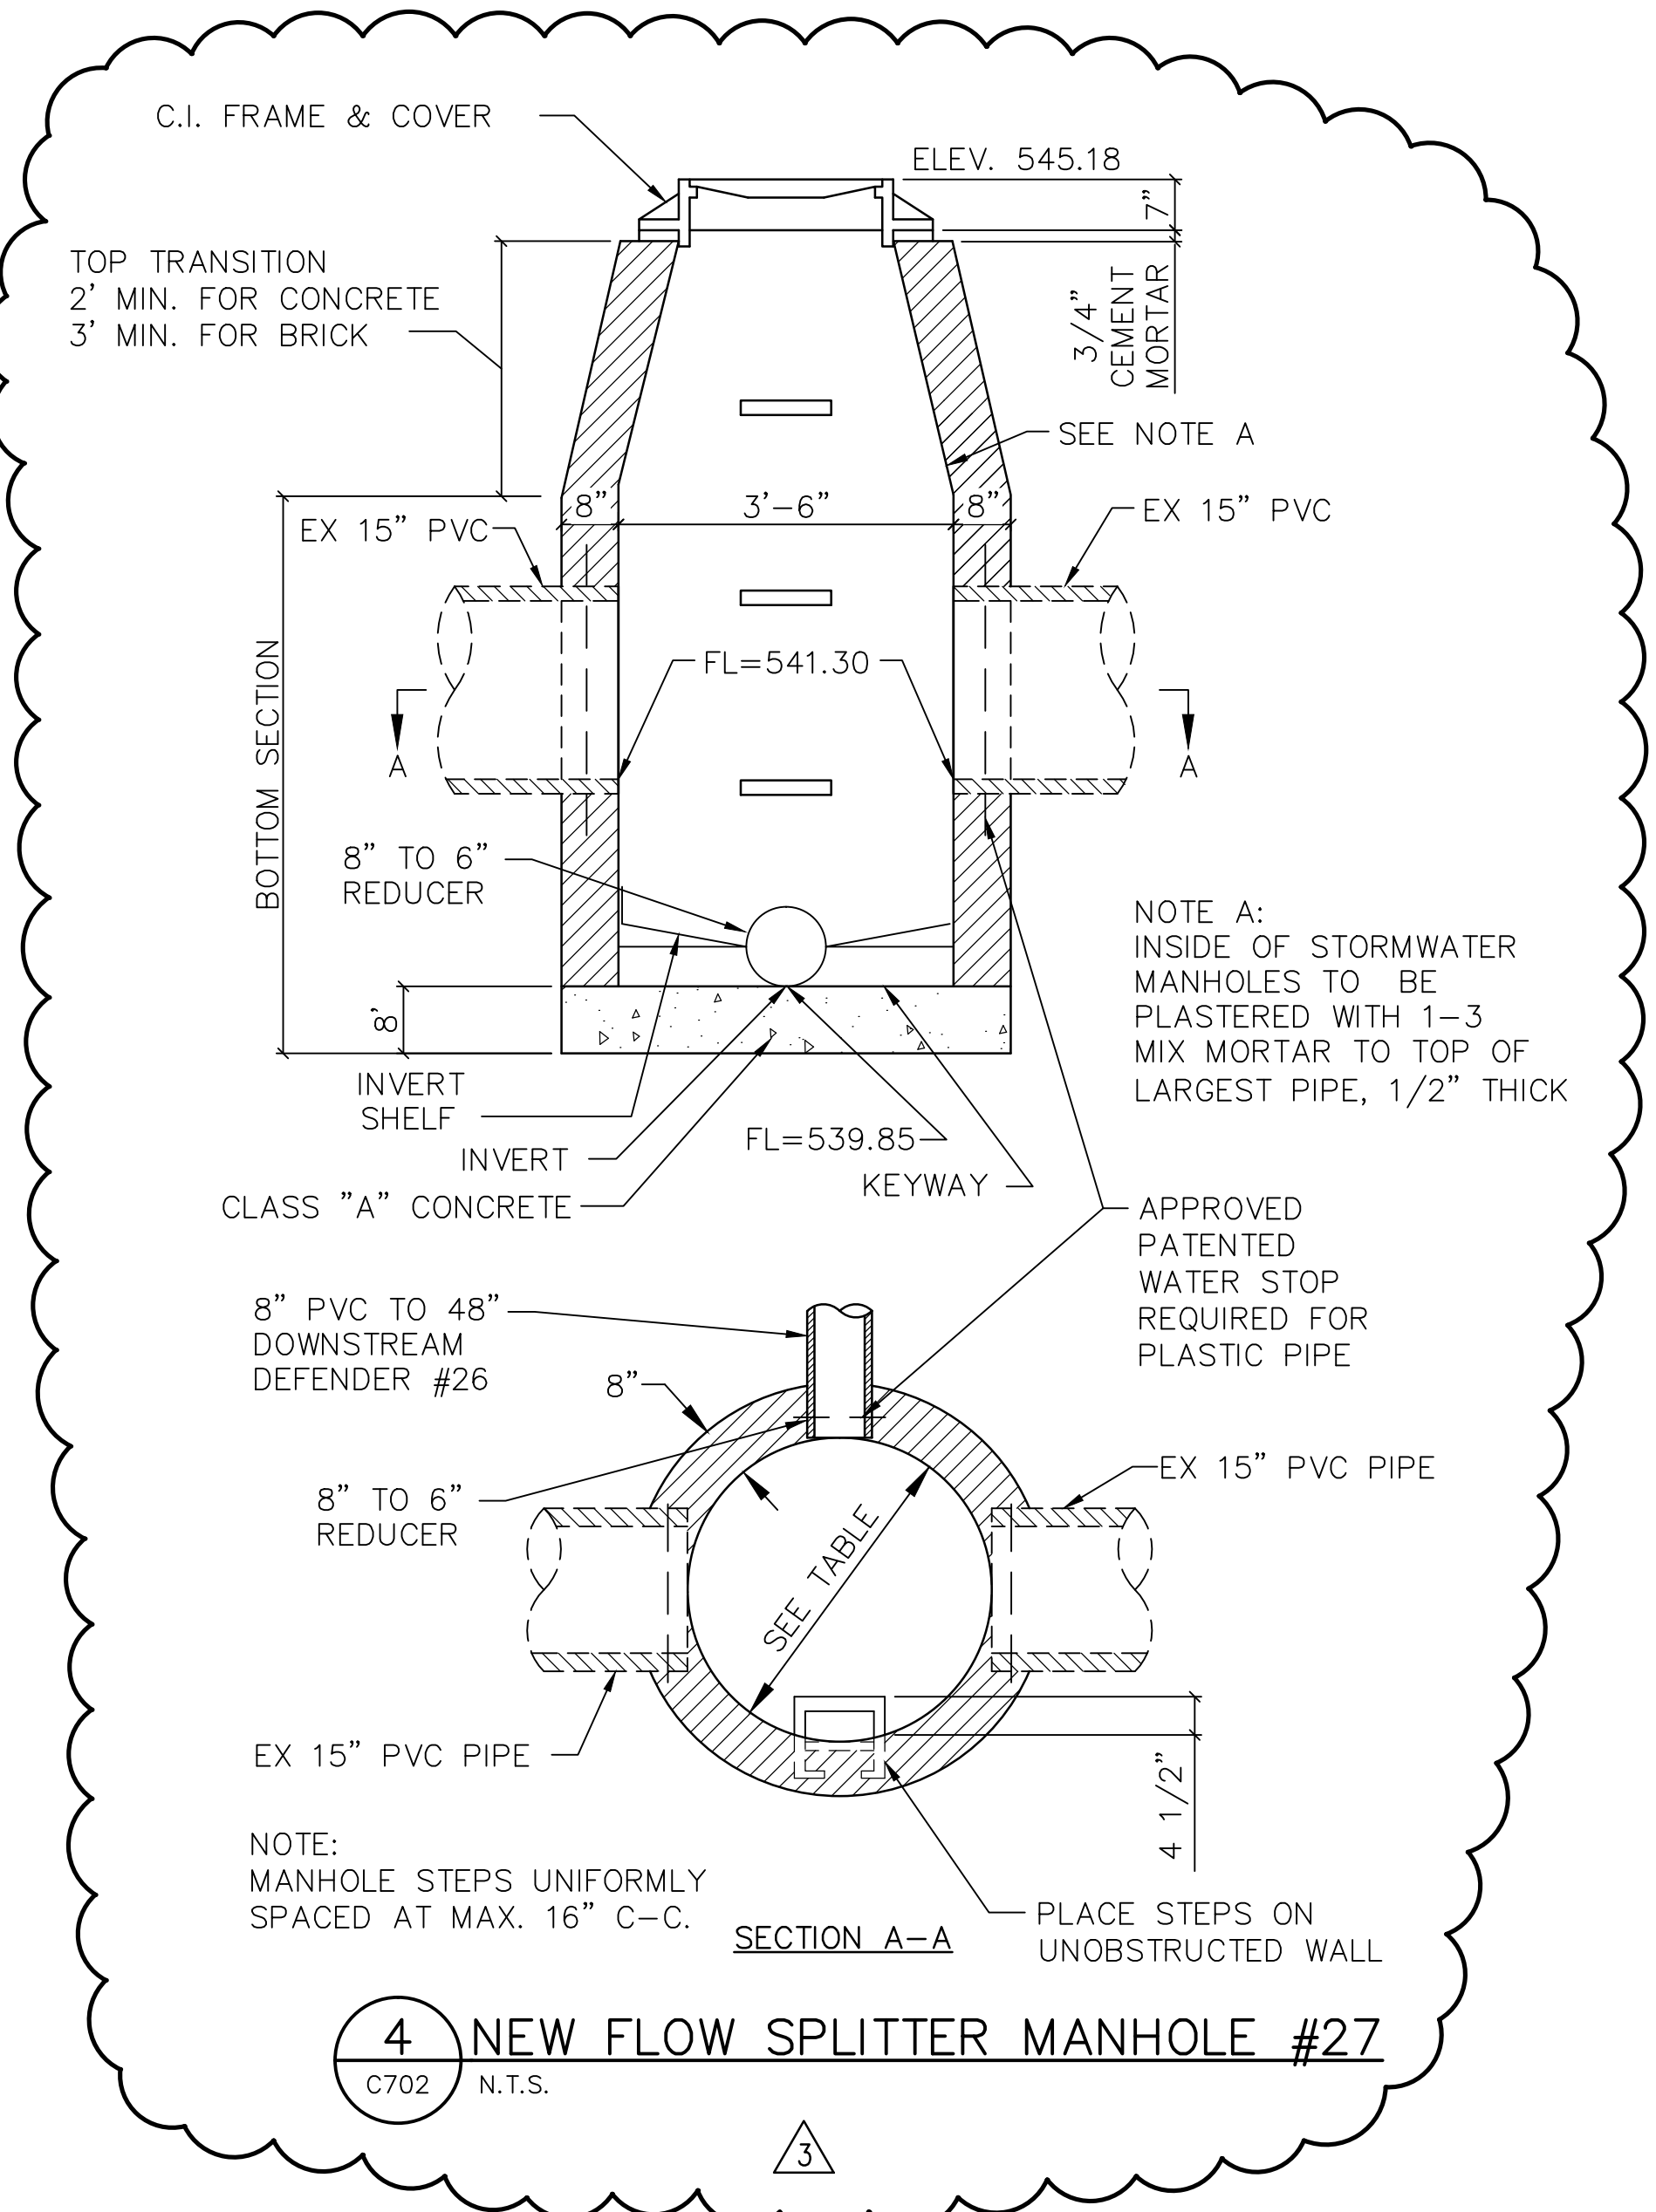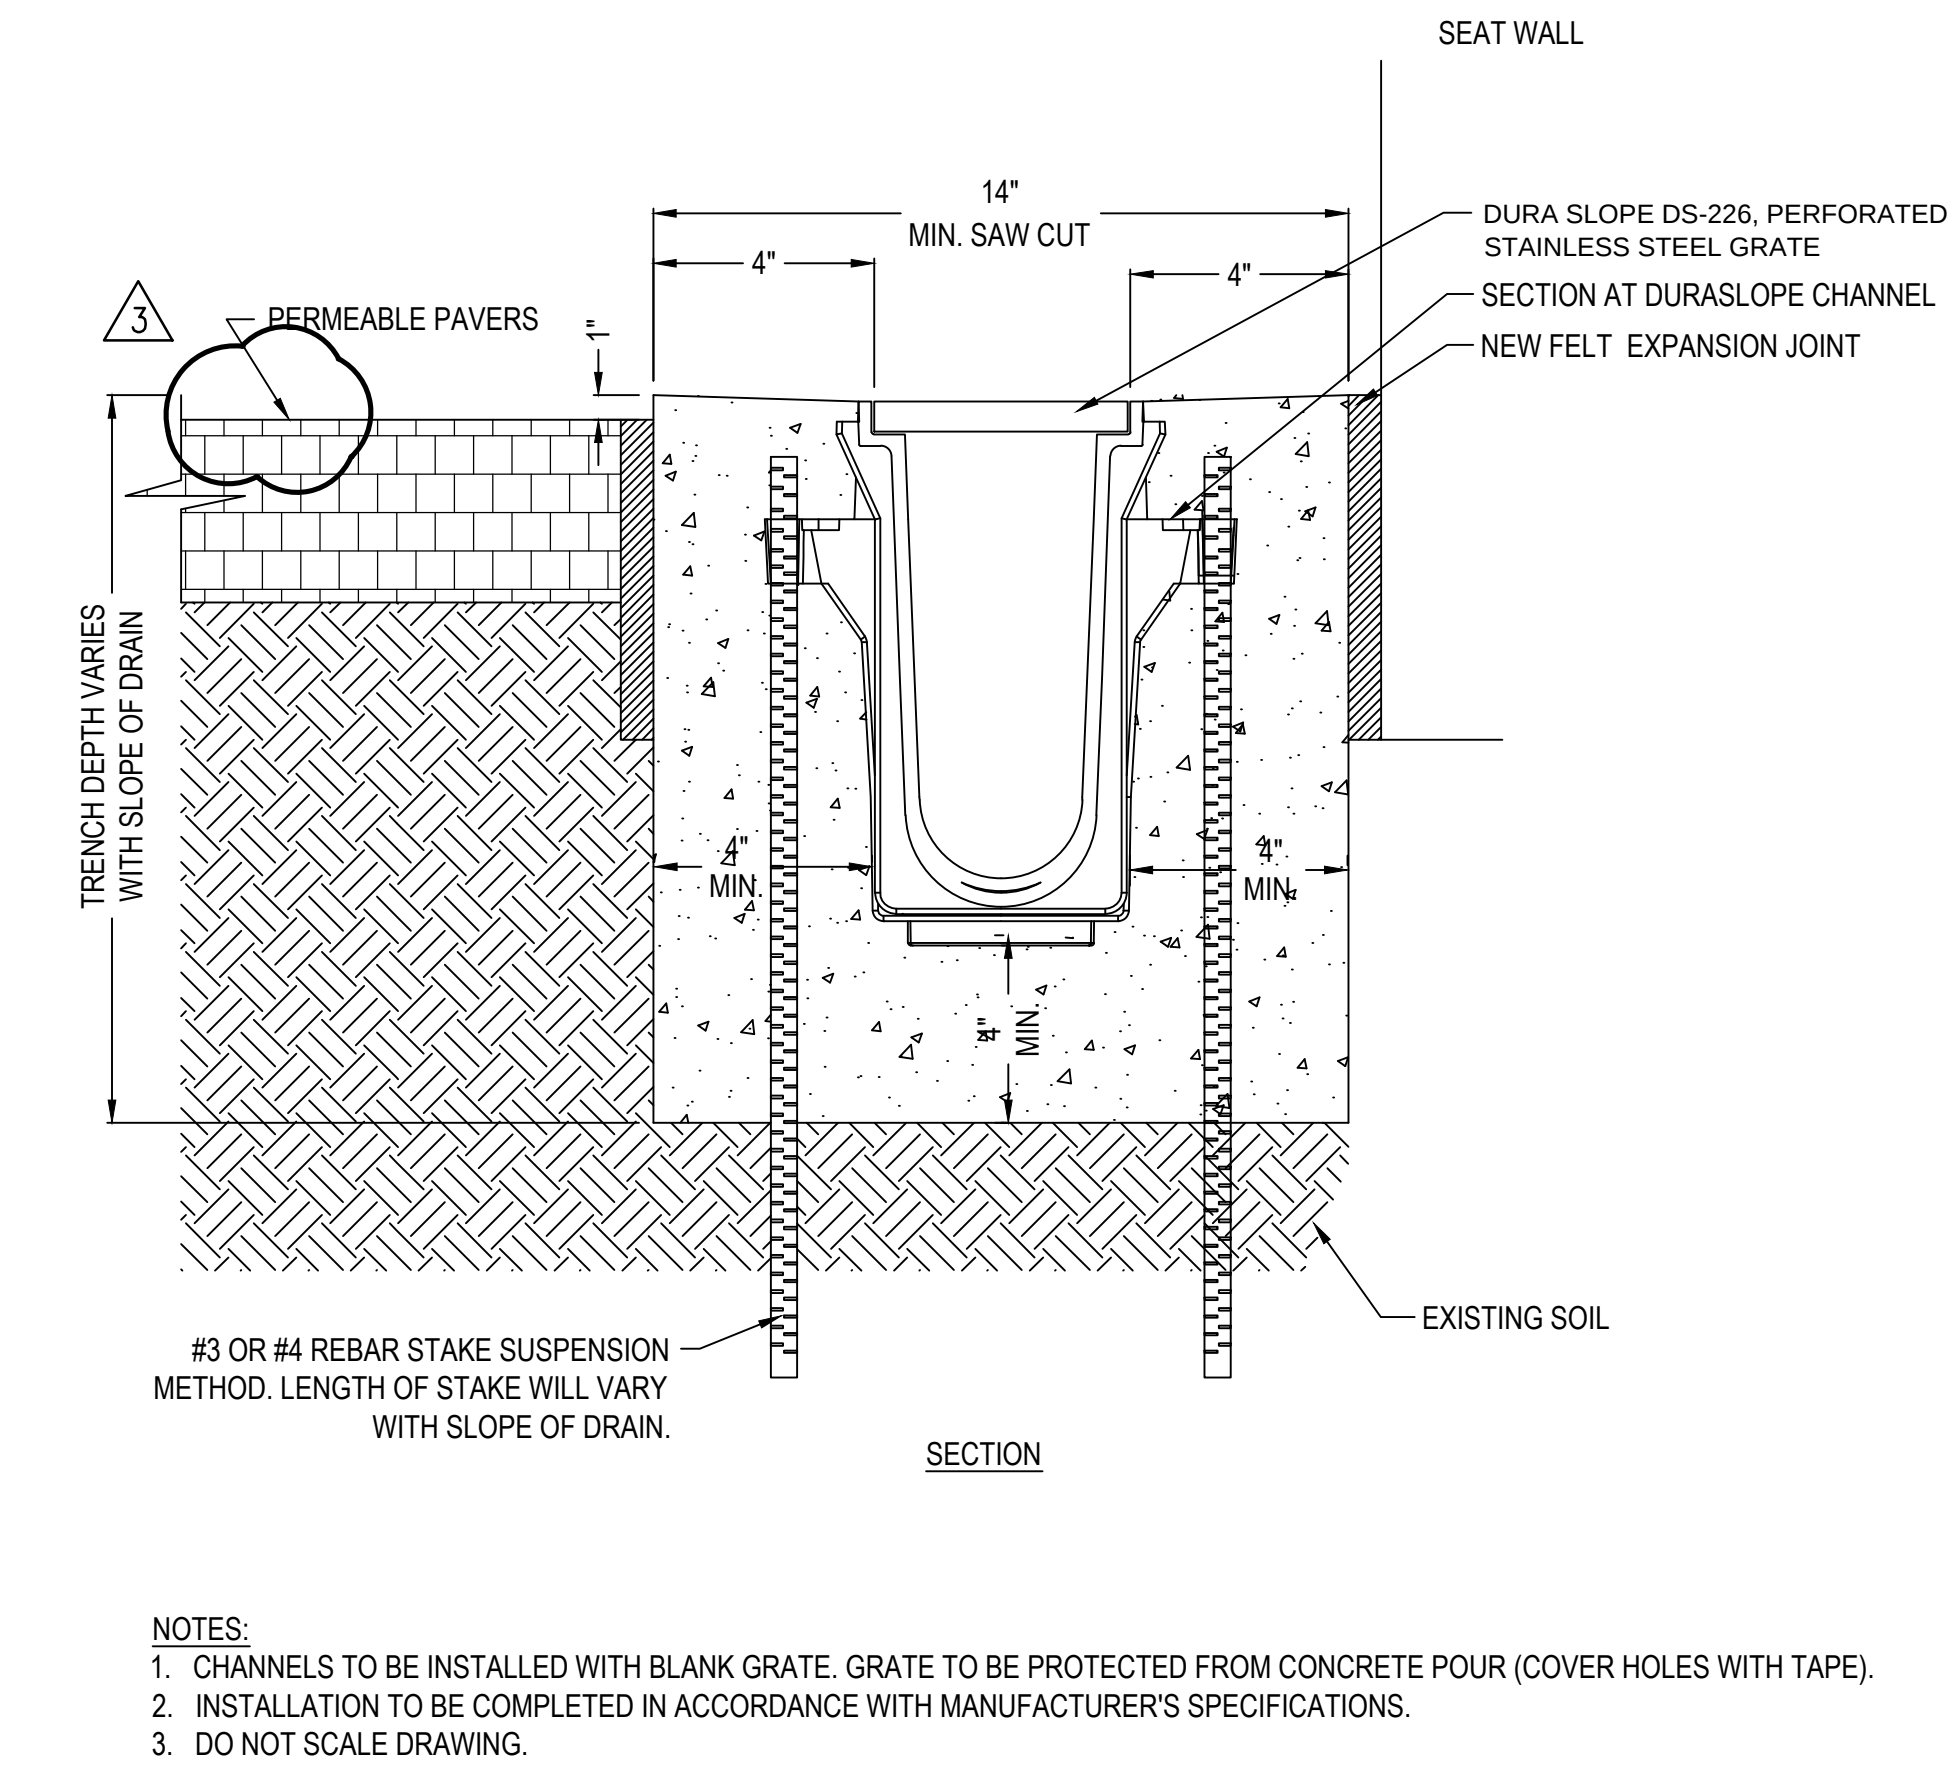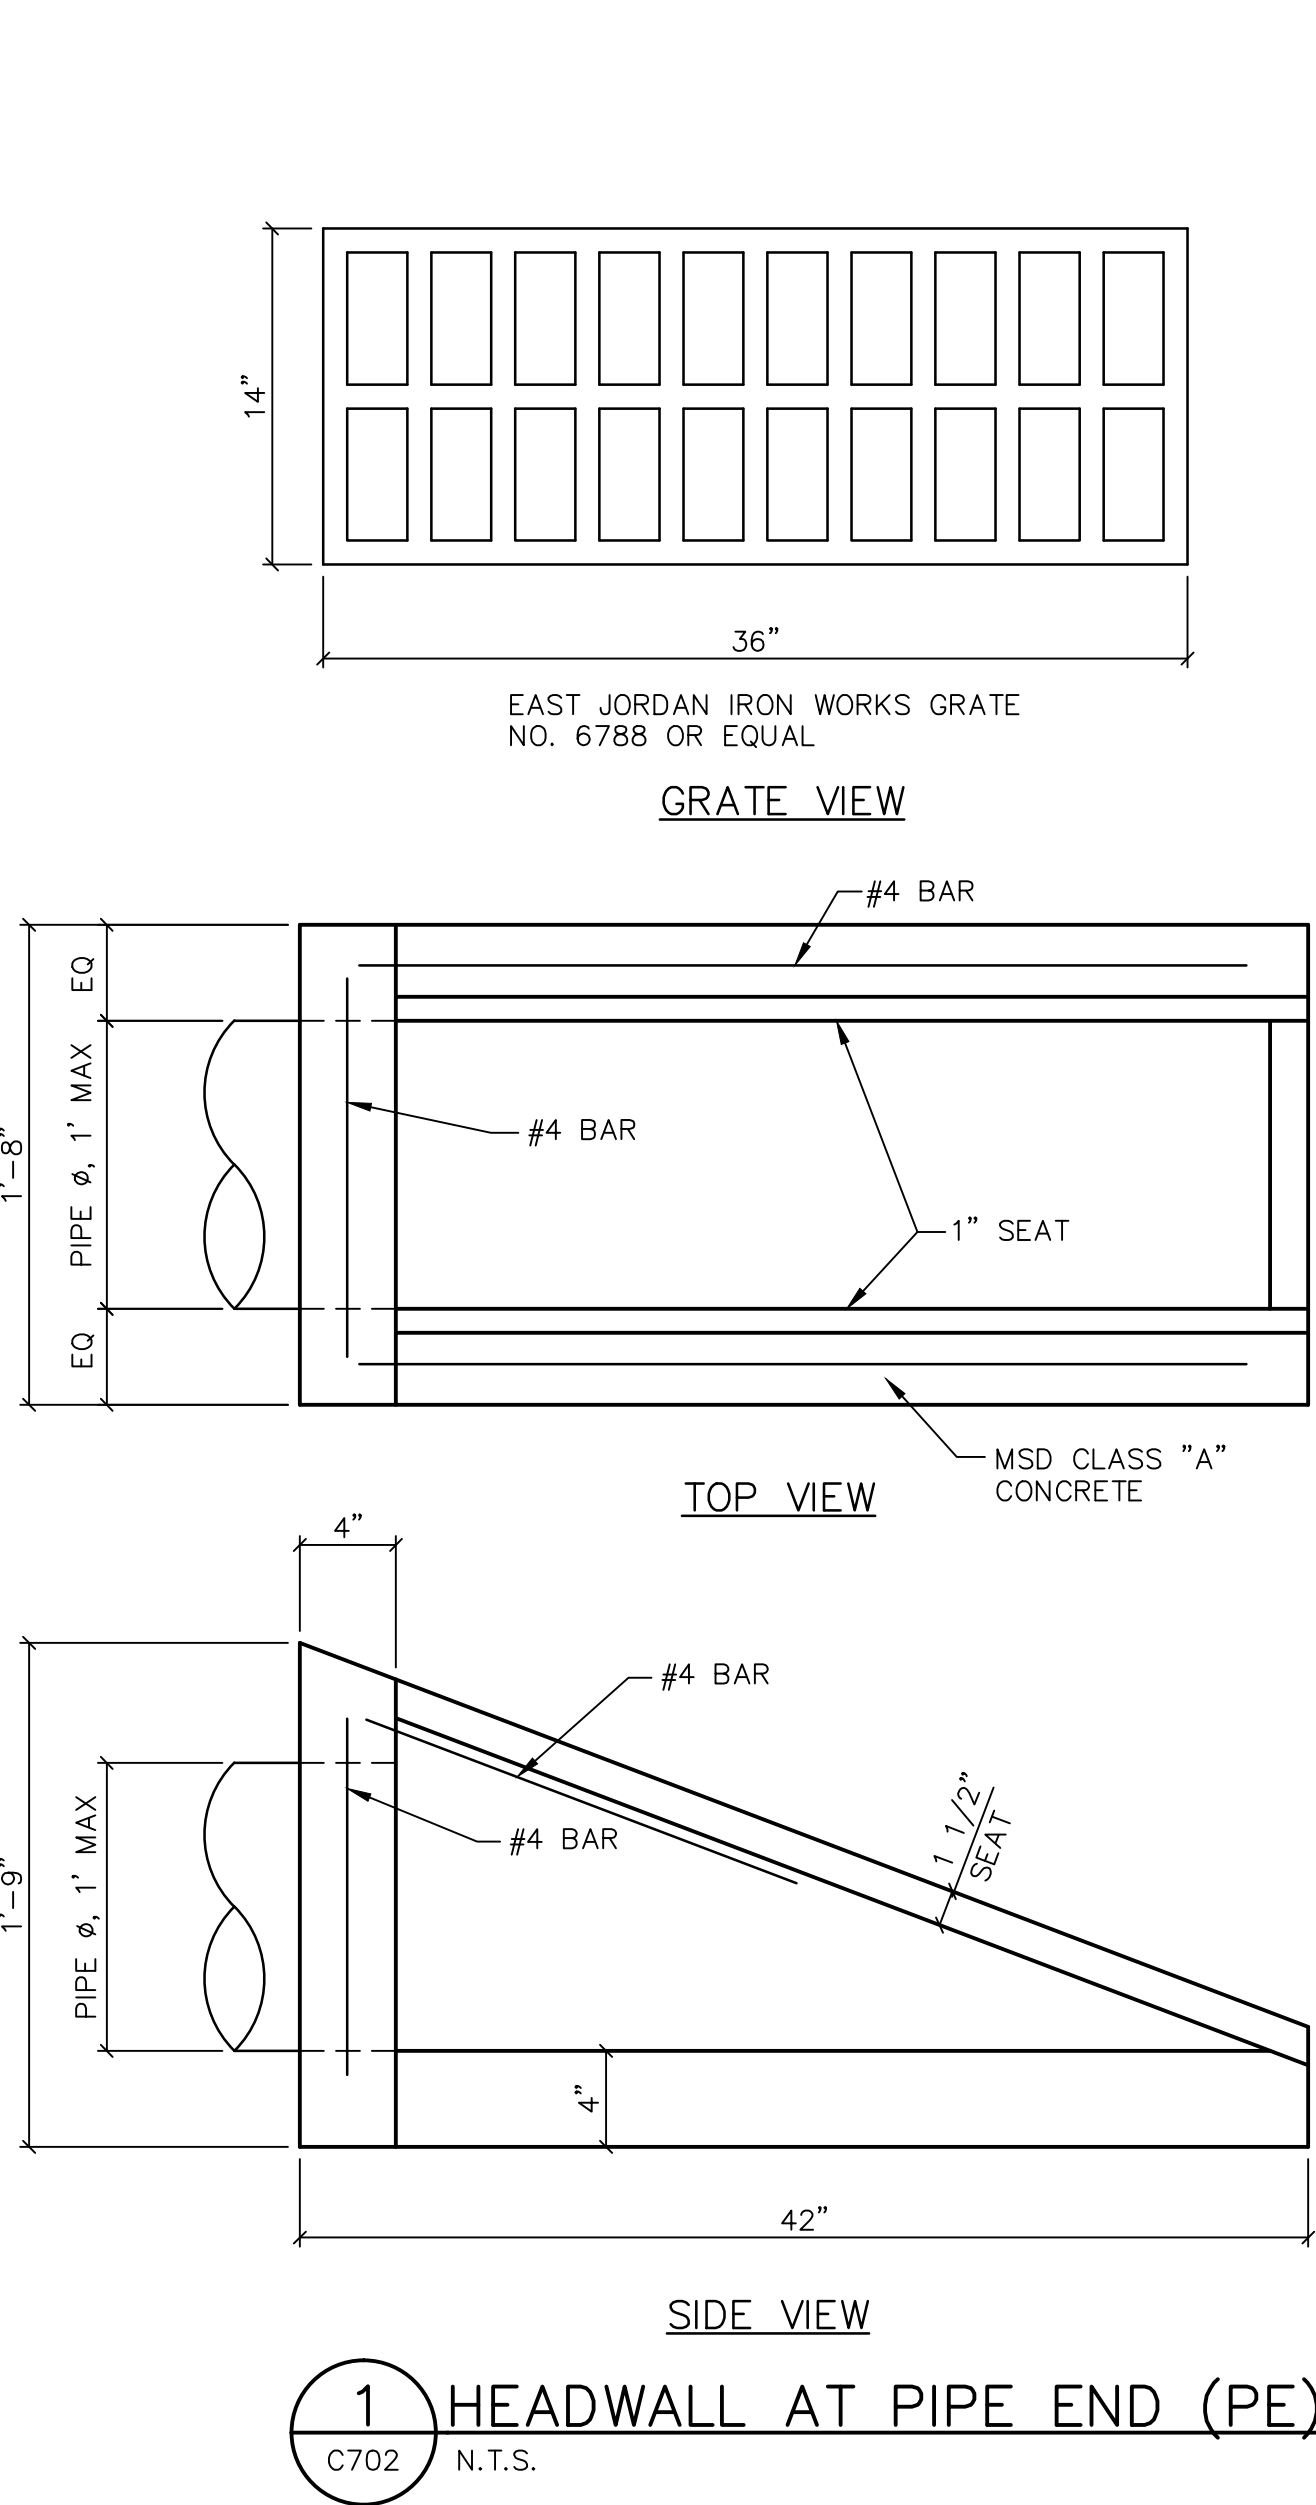

CONTRACTOR TO PROVIDE SIGNED AND SEALED SHOP DRAWINGS TO BE APPROVED BY THE PROJECT ENGINEER & MSD CONTACT MSD AT 314-335-2072.

CONTRACTOR MUST VERIFY THE DIMENSIONS BETWEEN THE LOW FLOW PIPE AND THE OVERFLOW PIPE PRIOR TO BACKFILL OF THE STRUCTURE AND NOTIFY THE DESIGN ENGINEER IMMEDIATELY OF ANY DISCREPANCY WITH THE DIMENSIONS ON THE APPROVED PLANS. STRUCTURES BUILT INCORRECTLY WILL REQUIRE REMOVAL AND REPLACEMENT.

Webster
UNIVERSITY

Webster University
Interdisciplinary Science Building

CANNONDESIGN

1100 Clark Avenue
St. Louis, Missouri 63102
T: 314.241.6250
F: 314.241.2570

William Tao & Associates, Inc.
ME/PE/PP Engineer
7955 Manchester Road, Suite 125
St. Louis, MO 63143
314.884.7600

David Mason & Associates, Inc.
Structural & Civil Engineer
MO Civil Cert of Authority # 001103
800 South Vandeventer Avenue
St. Louis, MO 63110
314.534.1053

Faith Group
Technology
3101 S. Hanley Rd, Suite 100
St. Louis, MO 63143
314.991.2228

Kuhlmann Leavitt, Inc.
Environmental Graphics & Signage
7400 Pershing Ave
St. Louis, MO 63130
314.725.6616

KWA Architects
Architecture
9721 Lezinger Road
St. Louis, MO 63124
314.962.2560

Spellman Brady & Company
Interior Designer
8251 Maryland Avenue, Suite 300
St. Louis, MO 63105
314.862.0070

SWT Design
Landscape Architect
7722 Big Bend Blvd
St. Louis, MO 63119
314.544.5700

Webb Engineering Services, Inc.
Planning & Fire Protection
1400 S. 3rd Street, Suite 201
St. Louis, MO 63104
314.588.0600

STATE OF MISSOURI
MARK EDWARD DAVIS
Professional Engineer
5-14-16

3 ADDENDUM 1-12 16 JUN 2016
2 ADDENDUM 1-10 5 MAY 2016
1 ADDENDUM 1-1 29 JAN 2016
- ISSUED FOR CONSTRUCTION (BP1) 15 JAN 2016

No. Description Date

KEY PLAN

CIVIL
DETAILS

Project No.: 04561.00 Checked by:

C702

MSD P# 28874-01 MSD BASE MAP 23K2