


Sign Type Summary

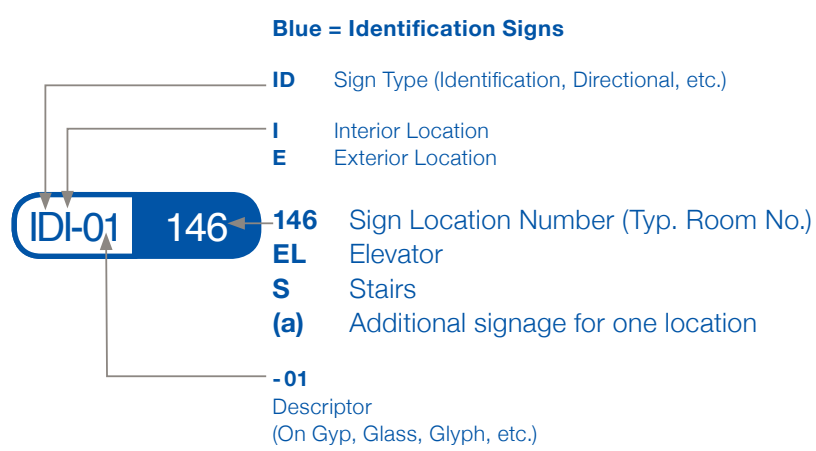

Green = Directional Signs

Orange = Orientation Signs

Red = Regulatory/Informational Signs

TYPE	LOC NO.	DESCRIPTION	NOTES / REMARKS	PACKAGE LOCATION
IDE		EXTERIOR BUILDING ID	Entrance, Exterior Doors, etc	
DI-01		ROOM ID ON GYP (ADA Compliant)	Levels 1-4, plaques (ADA)	
DI-02		ROOM ID ON GLASS (ADA Compliant)	Levels 1-4, (ADA)	
DI-03		OFFICE ID	Levels 1-4	
DI-04		BACK OF HOUSE (ADA Compliant)	Levels 1-4, plaques (ADA)	
DI-05		RESTROOM GLYPHS	Levels 1-4, glyphs (ADA)	
DI-01		LONG WRAP BUILDING DIRECTIONAL	Levels 1-4, on wall	
DI-02		SHORT WRAP BUILDING DIRECTIONAL	Levels 1-4, on wall	
DI-03		DIRECTIONAL ID	Levels 1-4, Blade	
DI-04		EAB DIRECTIONAL	Levels 1-2, on wall	
ORI-01		DIRECTORY LISTING	Level 1-4	
RE-01		INFORMATION	Levels 1 & 2, vinyl on door	
RI-01		STAIRWELL EVACUATION	Levels 1-4, 14" acrylic plaque	
RI-02		REGULATORY MESSAGES	Levels 1-4	
RI-03		ELEVATOR EVACUATION	Levels 1-4 silkscreened on call panel	
RI-04		MAXIMUM OCCUPANCY	Levels 1-4, plaques	

Message Schedule:

L1

Section A

LEVEL ONE	SECTION A	LOC NO.	TYPE	DESCRIPTION	LOCATION NOTES / REMARKS
IDE		100	EXTERIOR BUILDING - ID	BROWNING HALL	
DI-01		100a	ROOM ID - GYP BASE	101 CONTROL ROOM	floor floor
DI-01		100b	ROOM ID - GYP BASE	101 CONTROL ROOM	Inside the green room 156
DI-01		137	ROOM ID - GYP BASE	137 MODEL ASSESSMENT, STORAGE & RESEARCH	Inside lecture hall 180
DI-01		135	ROOM ID - GYP BASE	135 DRY SKILLS LAB, COHORT & CLASSROOM	At the end of corridor C130
DI-01		133a(a)	ROOM ID - GYP BASE	133A CONTROL ROOM, TECHNOLOGY OFFICE & PREPARATION LAB	Inside sim lab 133b
DI-01		133a(b)	ROOM ID - GYP BASE	133A CONTROL ROOM, TECHNOLOGY OFFICE & PREPARATION LAB	Corridor C130
DI-01		133b	ROOM ID - GYP BASE	133B SIMULATION LAB	Inside sim lab 133b
DI-01		133b (b)	ROOM ID - GYP BASE	133B SIMULATION LAB	Inside Control room / Tech Off 133A
DI-01		160b	ROOM ID - GYP BASE	160B CONTROL ROOM	Inside Dry Skills Lab 135
DI-01		156b	ROOM ID - GYP BASE	156 GREEN ROOM	Corridor between Green room & Lecture Hall
DI-01		160a	ROOM ID - GYP BASE	160 LECTURE HALL	Corridor between Green room & Lecture Hall
DI-01		160b	ROOM ID - GYP BASE	160 LECTURE HALL	First set of doors on the right wall of the entry to Lecture Hall 160
DI-01		160(c)	ROOM ID - GYP BASE	160 LECTURE HALL	Second set of doors on the right wall of the entry to Lecture Hall 160
DI-01		100b	ROOM ID - GYP BASE	100B DATA	Corridor between Green room & Lecture Hall
DI-01		102	ROOM ID - GYP BASE	102 WORK / COPY ROOM	Inside work / copy
DI-01		110	ROOM ID - GYP BASE	110 ELECTRICAL	Corridor 102
DI-01		112	ROOM ID - GYP BASE	112 STORAGE	Corridor C110
DI-01		114	ROOM ID - GYP BASE	114 MOCK EXAMINATION ROOM	Corridor C110
DI-01		116	ROOM ID - GYP BASE	116 MOCK EXAMINATION ROOM	Corridor C110
DI-01		144	ROOM ID - GYP BASE	144 ADJUNCT	Corridor C110
DI-01		172	ROOM ID - GYP BASE	172 LOADING DOCK	Across from corridor 102
DI-01		175	ROOM ID - GYP BASE	175 JANITOR	Beginning of corridor C180
DI-01		176	ROOM ID - GYP BASE	176 ELEVATOR CONTROL	Next to water fountains
DI-01		177	ROOM ID - GYP BASE, GOES WITH DI-2	WOMEN	Just outside mechanical room 178
DI-01		178	ROOM ID - GYP BASE	178 MECHANICAL ROOM	Corridor C180
DI-01		179	ROOM ID - GYP BASE, GOES WITH DI-2	MEN	Diagonal from elevator control

Message Schedule:

L1

Section A

Continued

LEVEL ONE	SECTION A	LOC NO.	TYPE	DESCRIPTION	LOCATION NOTES / REMARKS
DI-01		180	ROOM ID - GYP BASE, GOES WITH DI-2	BATHROOM	Corridor C180
DI-01		182	ROOM ID - GYP BASE, GOES WITH DI-2	BATHROOM	Across from entry corridor 183A
DI-01		183b(a)	ROOM ID - GYP BASE	183B CADAVER LAB & WORKROOM	Corridor C180
DI-01		183b(b)	ROOM ID - GYP BASE	183B CADAVER LAB & WORKROOM	Entry corridor 183A
DI-01		183c(a)	ROOM ID - GYP BASE	183B BIOLOGY VESTIBULE	Inside cadaver lab 191
DI-01		183c(b)	ROOM ID - GYP BASE	183B BIOLOGY VESTIBULE	End of entry corridor 183A
DI-01		194	ROOM ID - GYP BASE	194 STORAGE	Inside cadaver lab 191
DI-01		189	ROOM ID - GYP BASE	189 SPILL CLOSET	Corridor C180
DI-01		188	ROOM ID - GYP BASE	188 CUSTODIAL STORAGE	Corridor C180
DI-01		187	ROOM ID - GYP BASE	187 CYLINDER ROOM	Corridor C180
DI-01		189	ROOM ID - GYP BASE	189 BUILDING SHOP	Corridor C180
DI-01		191(a)	ROOM ID - GYP BASE	191 CADAVER LAB	Corridor C180
DI-01		191(b)	ROOM ID - GYP BASE	191 CADAVER LAB	Inside cadaver lab & workroom 183B
DI-01		192	ROOM ID - GYP BASE	192 MAIN ELECTRICAL	Inside biology vestibule 183B
DI-01		195	ROOM ID - GYP BASE	195 MDF / IT WORK ROOM	Next to back stair
DI-01		52	ROOM ID - GYP BASE	STAIR 2	End of corridor C180 across from back stair
DI-02		131	ROOM ID - GLASS	131 HEALTH ASSESSMENT LAB	corridor 110
DI-02		135	ROOM ID - GLASS	135 DRY SKILLS LAB & COHORT CLASSROOM	Corridor C130 near Corridor C110
DI-02		140(a)	ROOM ID - GLASS	140 CONFERENCE ROOM	Diagonal from conference room 140
DI-02		140(b)	ROOM ID - GLASS	140 CONFERENCE ROOM	Next to commons C151
DI-02		154	ROOM ID - GLASS	154 CONFERENCE ROOM	Closest to corridor C130
DI-02		196(a)	ROOM ID - GLASS	196 GREEN ROOM	Lobby C150
DI-02		174	ROOM ID - GLASS	174 TEACHING KITCHEN	Adjacent from water fountains
DI-03		101	OFFICE ID	101 (ADA PORTION) NAME TBD	
DI-03		103	OFFICE ID	103 (ADA PORTION) NAME TBD	Closest to work/copy room in corridor 102
DI-03		104	OFFICE ID	104 (ADA PORTION) NAME TBD	corridor 110
DI-03		105	OFFICE ID	105 (ADA PORTION) NAME TBD	corridor 110
DI-03		106	OFFICE ID	106 (ADA PORTION) NAME TBD	corridor 110
DI-03		107	OFFICE ID	107 (ADA PORTION) NAME TBD	corridor 110

Message Schedule:

L1

Section A

Continued

LEVEL ONE	SECTION A	LOC NO.	TYPE	DESCRIPTION	LOCATION NOTES / REMARKS
DI-05		177	RESTROOM GLYPH	WOMENS GLYPH	
DI-05		179	RESTROOM GLYPH	MENS GLYPH	
DI-05		180	RESTROOM GLYPH	MENS & WOMENS GLYPH	
DI-05		182	RESTROOM GLYPH	MENS & WOMENS GLYPH	
DI-06		S3(a)	BACK OF HOUSE	STAIR 3	
DI-06		172a	BACK OF HOUSE	RECYCLING	First exterior back door next to stair
DI-06		178b	BACK OF HOUSE	178 MECHANICAL ROOM	Second exterior back door next to stair

Message Schedule:

L1

Section B

Continued

LEVEL ONE	SECTION B	LOC NO.	TYPE	DESCRIPTION	LOCATION NOTES / REMARKS
ORI-1		102	DIRECTORY	LEVEL 1 DIRECTORY	Just down from Grand Stair
ORI-1		E1	DIRECTORY	ELEVATOR DIRECTORY	Corridor 140
RE-01		180	BUILDING INFORMATION	EAST ACADEMIC BUILDING	
RI-02		158	REGULATORY	WEBSTER UNIVERSITY IS NOT RESPONSIBLE FOR UNATTENDED ITEMS IN COAT CHECK	Inside coat check 158
RI-02		172(a)	REGULATORY	EXIT ONLY	Inside coat recycling room
RI-02		172(b)	REGULATORY	AUTHORIZED PERSONNEL ONLY	Outside of recycling room exterior side of building
RI-02		176(a)	REGULATORY	EXIT ONLY	Inside stairwell
RI-02		176(b)	REGULATORY	AUTHORIZED PERSONNEL ONLY	Outside of stairwell room exterior side of building
RI-02		178(a)	REGULATORY	EXIT ONLY	Inside mechanical room
RI-02		1178(b)	REGULATORY	AUTHORIZED PERSONNEL ONLY	Outside of mechanical room exterior side of building
RI-02		188	REGULATORY	AUTHORIZED PERSONNEL ONLY / FIRE PUMP	Second exterior back door next to stair
RI-02		S240	Vinyl	FIRE DEPARTMENT VALVE	
RI-01		S1	STAIR EVAC	STAIR 1 LEVEL 1 TO 4 NO ROOF ACCESS EXIT ON LEVEL 1 (Evacuation Map with "you are here" location and fire pull locations) WEBSTER UNIVERSITY INTERDISCIPLINARY SCIENCES BUILDING EVACUATION PLAN (see RI-01 to review full message examples)	
RI-01		S2	STAIR EVAC	STAIR 2 LEVEL 1 TO 4 NO ROOF ACCESS EXIT ON LEVEL 2 (Evacuation Map with "you are here" location and fire pull locations) WEBSTER UNIVERSITY INTERDISCIPLINARY SCIENCES BUILDING EVACUATION PLAN (see RI-01 to review full message examples)	

Message Schedule:

L1

Section B

Continued

LEVEL ONE	SECTION B	LOC NO.	TYPE	DESCRIPTION	LOCATION NOTES / REMARKS
RI-01		E1	SILKSREEN ON CALL PANEL	ELEVATOR EVACUATION	
RI-03		E2	SILKSREEN ON CALL PANEL	ELEVATOR EVACUATION	
RI-04		135	MAX OCCUPANCY	MAXIMUM OCCUPANCY 49	
RI-04		140	MAX OCCUPANCY	MAXIMUM OCCUPANCY 49	
RI-04		160	MAX OCCUPANCY	MAXIMUM OCCUPANCY 131	
RI-04		131	MAX OCCUPANCY	MAXIMUM OCCUPANCY 49	
DI-01		180	Directional Sign Plaque	SIDE A > TEACHING KITCHEN & CADAVER LAB GLYPHS < EAB, OFFICES 101 - 117, LECTURE HALL, CONFERENCE ROOMS, MODEL ASSESSMENT / STORAGE / RESEARCH, DRY SKILLS LAB / COHORT CLASSROOM, SIMULATION LAB & HEALTH ASSESSMENT LAB	
DI-01		180	Directional Sign Plaque	SIDE B > TEACHING KITCHEN & CADAVER LAB GLYPHS < EAB, OFFICES 101 - 117, LECTURE HALL, CONFERENCE ROOMS, MODEL ASSESSMENT / STORAGE / RESEARCH, DRY SKILLS LAB / COHORT CLASSROOM, SIMULATION LAB & HEALTH ASSESSMENT LAB	
DI-02		140	Directional Sign Plaque	SIDE A A LECTURE HALL < CONFERENCE ROOM, MODEL ASSESSMENT / STORAGE / RESEARCH, DRY SKILLS LAB / COHORT CLASSROOM, SIMULATION LAB & HEALTH ASSESSMENT LAB > OFFICES 101 - 117, ELEVATORS, EAST ACADEMIC BUILDING CONNECTOR & GLYPHS	Information is on Corridor C140 side
DI-02		140	Directional Sign Plaque	SIDE B INFORMATION GLYPH	Information Glyph is on Lobby 150 side

Message Schedule:

L1

Section B

Continued

LEVEL ONE	SECTION B	LOC NO.	TYPE	DESCRIPTION	LOCATION NOTES / REMARKS
DI-01		102	Directional Sign Plaque	SIDE A < OFFICES 101 - 117, ELEVATORS, EAB CONNECTOR, TEACHING KITCHEN, CADAVER LAB & GLYPHS	Corridor C102 side
DI-01		102	Directional Sign Plaque	SIDE B < OFFICES 101 - 117, ELEVATOR, TEACHING KITCHEN, CADAVER LAB & GLYPHS > LECTURE HALL, CONFERENCE ROOMS, MODEL ASSESSMENT, RESEARCH, DRY SKILLS LAB / COHORT CLASSROOM, SIM LAB & HEALTH ASSESSMENT LAB	Corridor C40 side
DI-03		152	Building ID	(Glyph) VENDING	
DI-03		158	Building ID	(Glyph) COAT CHECK	
DI-03		C180(a)	Building ID	(Glyph) Water Fountain	
DI-03		177	Building ID	(Glyph) Woman	
DI-03		179	Building ID	(Glyph) Men	
DI-03		180(b)	Building ID	(Glyph) Men & Women Glyph	
DI-03		180(c)	Building ID	(Glyph) Stair	
DI-04		150	Directional Sign Plaque, L1 & L2	SIDE A > EAST ACADEMIC BUILDING	Information on Corridor C140 side
DI-04		150	Directional Sign Plaque, L1 & L2	SIDE B EAB	EAB abbreviation inside connector

Message Schedule:

L2

Section A

LEVEL TWO	SECTION A	LOC NO.	TYPE	DESCRIPTION	LOCATION NOTES / REMARKS
DI-01		200a	ROOM ID - GYP BASE	200A BREAK / WORK ROOM	Reception 332 (as this one needed?)
DI-01		200b	ROOM ID - GYP BASE	200B DATA	Inside Break / Work Room
DI-01		210c	ROOM ID - GYP BASE	210C OFFICES	Corridor C213
DI-01		210	ELECTRICAL	210 ELECTRICAL	Corridor C210
DI-01		272a	ROOM ID - GYP BASE	272A CHEMISTRY STOCK ROOM	Off Corridor C280
DI-01		272b	ROOM ID - GYP BASE	272B LABORATORY STORAGE	Off Corridor C280
DI-01		274	ROOM ID - GYP BASE	274 MICROSCOPY ROOM	Off Corridor C280
DI-01		275	ROOM ID - GYP BASE	275 NURSING MOTHERS	Corridor C280, by water fountains
DI-01		276	ROOM ID - GYP BASE	276 SCIENCE CLASSROOM	Inside Physics Lab 284
DI-01		277	ROOM ID - GYP BASE	WOMEN	Corridor C280
DI-01		278	ROOM ID - GYP BASE	MEN	Corridor C280
DI-01		282(a)	ROOM ID - GYP BASE	282 PHYSICS LAB PREPARATION ROOM	Inside Classroom 276
DI-01		282(b)	ROOM ID - GYP BASE	282 PHYSICS LAB PREPARATION ROOM	Inside Physics Lab 284
DI-01		283(a)	ROOM ID - GYP BASE	283 MICROBIOLOGY PLAN RESEARCH LAB	Inside Microbiology Prep 289A
DI-01		283(b)	ROOM ID - GYP BASE	283 MICROBIOLOGY PLAN RESEARCH LAB	Inside Tissue Culture 286B
DI-01		284(a)	ROOM ID - GYP BASE	284 PHYSICS LAB	Inside Physics Lab 284
DI-01		284(b)	ROOM ID - GYP BASE	284 PHYSICS LAB	Inside Physics Lab 284
DI-01		289A(a)	ROOM ID - GYP BASE	289A MICROBIOLOGY PREPARATION ROOM	Inside Microbiology plan research room 283
DI-01		289A(b)	ROOM ID - GYP BASE	289A MICROBIOLOGY PREPARATION ROOM	Inside Cellular biology / Physics Research Lab
DI-01		289B(a)	ROOM ID - GYP BASE	289B TISSUE CULTURE	Inside Microbiology plan research room 283
DI-01		289B(b)	ROOM ID - GYP BASE	289B TISSUE CULTURE	Inside Cellular biology / Physics Research Lab
DI-01		291(a)	ROOM ID - GYP BASE	291 CELLULAR BIOLOGY / PHYSICS RESEARCH LAB	Inside Microbiology Prep 289A
DI-01		291(b)	ROOM ID - GYP BASE	291 CELLULAR BIOLOGY / PHYSICS RESEARCH LAB	Inside Tissue Culture 289B
DI-01		52(a)	ROOM ID - GYP BASE	STAIR 2	Corridor C280
DI-02		231	ROOM ID - GLASS	231 COMPUTER LAB / CLASSROOM	Off Corridor C213
DI-02		276(a)	ROOM ID - GLASS	276 SCIN CLASSROOM	Off Corridor C280
DI-02		276(b)	ROOM ID - GLASS	276 SCIN CLASSROOM	Off Corridor C280
DI-02		282	ROOM ID - GLASS	282 PHYSICS LAB PREPARATION	Off Corridor C280
DI-02		235	ROOM ID - GLASS	235 OPEN RESEARCH LAB	Off Corridor C213

Message Schedule:

L2

Section A

Continued

LEVEL TWO	SECTION A	LOC NO.	TYPE	DESCRIPTION	LOCATION NOTES / REMARKS
DI-02		283(a)	ROOM ID - GLASS	283 MICROBIOLOGY PLANT RESEARCH LAB	Off Corridor C280
DI-02		283(b)	ROOM ID - GLASS	283 MICROBIOLOGY PLANT RESEARCH LAB	Off Corridor C280
DI-02		284(a)	ROOM ID - GLASS	284 PHYSICS LAB	Off Corridor C280
DI-02		284(b)	ROOM ID - GLASS	284 PHYSICS LAB	Off Corridor C280
DI-02		291(a)	ROOM ID - GLASS	291 CELL BIOLOGY RESEARCH LAB	Off Corridor C280
DI-02		291(b)	ROOM ID - GLASS	291 CELL BIOLOGY RESEARCH LAB	Off Corridor C280
DI-02		292	ROOM ID - GLASS	292 PHYSICS RESEARCH LAB	Off Corridor C280
DI-03		205	OFFICE ID	205 (ADA PORTION) NAME TBD	Global Office 235
DI-03		206	OFFICE ID	206 (ADA PORTION) NAME TBD	Deans Assistant 236
DI-03		207	OFFICE ID	207 (ADA PORTION) NAME TBD	Strategic Office 237
DI-03		208	OFFICE ID	208 (ADA PORTION) NAME TBD	Assessment Office
DI-03		209	OFFICE ID	209 (ADA PORTION) NAME TBD	Associates Deans 239
DI-03		211	OFFICE ID	211 (ADA PORTION) NAME TBD	Associates Deans 241
DI-03		212	OFFICE ID	212 (ADA PORTION) NAME TBD	Communications Office 242
DI-03		214	OFFICE ID	214 (ADA PORTION) NAME TBD	Communications Office 244
DI-03		215	OFFICE ID	215 (ADA PORTION) NAME TBD	Deans Office 245



Webster University
Interdisciplinary Science Building

CANNONDESIGN

1100 Clark Avenue
St. Louis, Missouri 63102
T: 314.241.6250
F: 314.241.2570

William Tao & Associates, Inc.
MERFP Engineer
7955 Manchester Road, Suite 125
St. Louis, MO 63143
314-884-7600

David Mason & Associates, Inc.
Structural & Civil Engineer
800 South Vandeventer Avenue
St. Louis, MO 63110
314.534.1053

Faith Group
Technology
3101 S. Hanley Rd., Suite 100
St. Louis, MO 63143
314.591.2223

Kuhnmann Leavitt, Inc.
Environmental Graphics & Signage
7400 Pershing Ave.
St. Louis, MO 63130
314.725.6616

KWA Architects
Architecture
9721 Litzinger Road
St. Louis, MO 63124
314.962.2560

Spellman Brady & Company
Interior Designer
8251 Maryland Avenue, Suite 300
St. Louis, MO 63105
314.862.0070

SWT Design</