








Message Schedule:

L4

Section B

Continued

LEVEL FOUR	SECTION B	continued		
TYPE	LOC NO.	TYPE	MESSAGING	LOCATION NOTES / REMARKS
DI-01	409	SIDE A > CHEMISTRY LAB, CHEMISTRY LAB ORGANIC, CHEMISTRY LAB RESEARCH, CHEMISTRY LAB ANALYTICS / INORGANIC & CHEMISTRY LAB PHYSICAL GLYPHS < OFFICES 401-456	Directional Sign Plaque	side closest to av screen
DI-01	409	SIDE B > CHEMISTRY LAB, CHEMISTRY LAB ORGANIC, CHEMISTRY LAB RESEARCH, CHEMISTRY LAB ANALYTICS / INORGANIC & CHEMISTRY LAB PHYSICAL GLYPHS < OFFICES 401-456	Directional Sign Plaque	Side closest to second elevator
DI-03	477	Building ID	(Glyph) Woman	
DI-03	479	Building ID	(Glyph) Man	
DI-03	409(b)	Building ID	(Glyph) Stair	

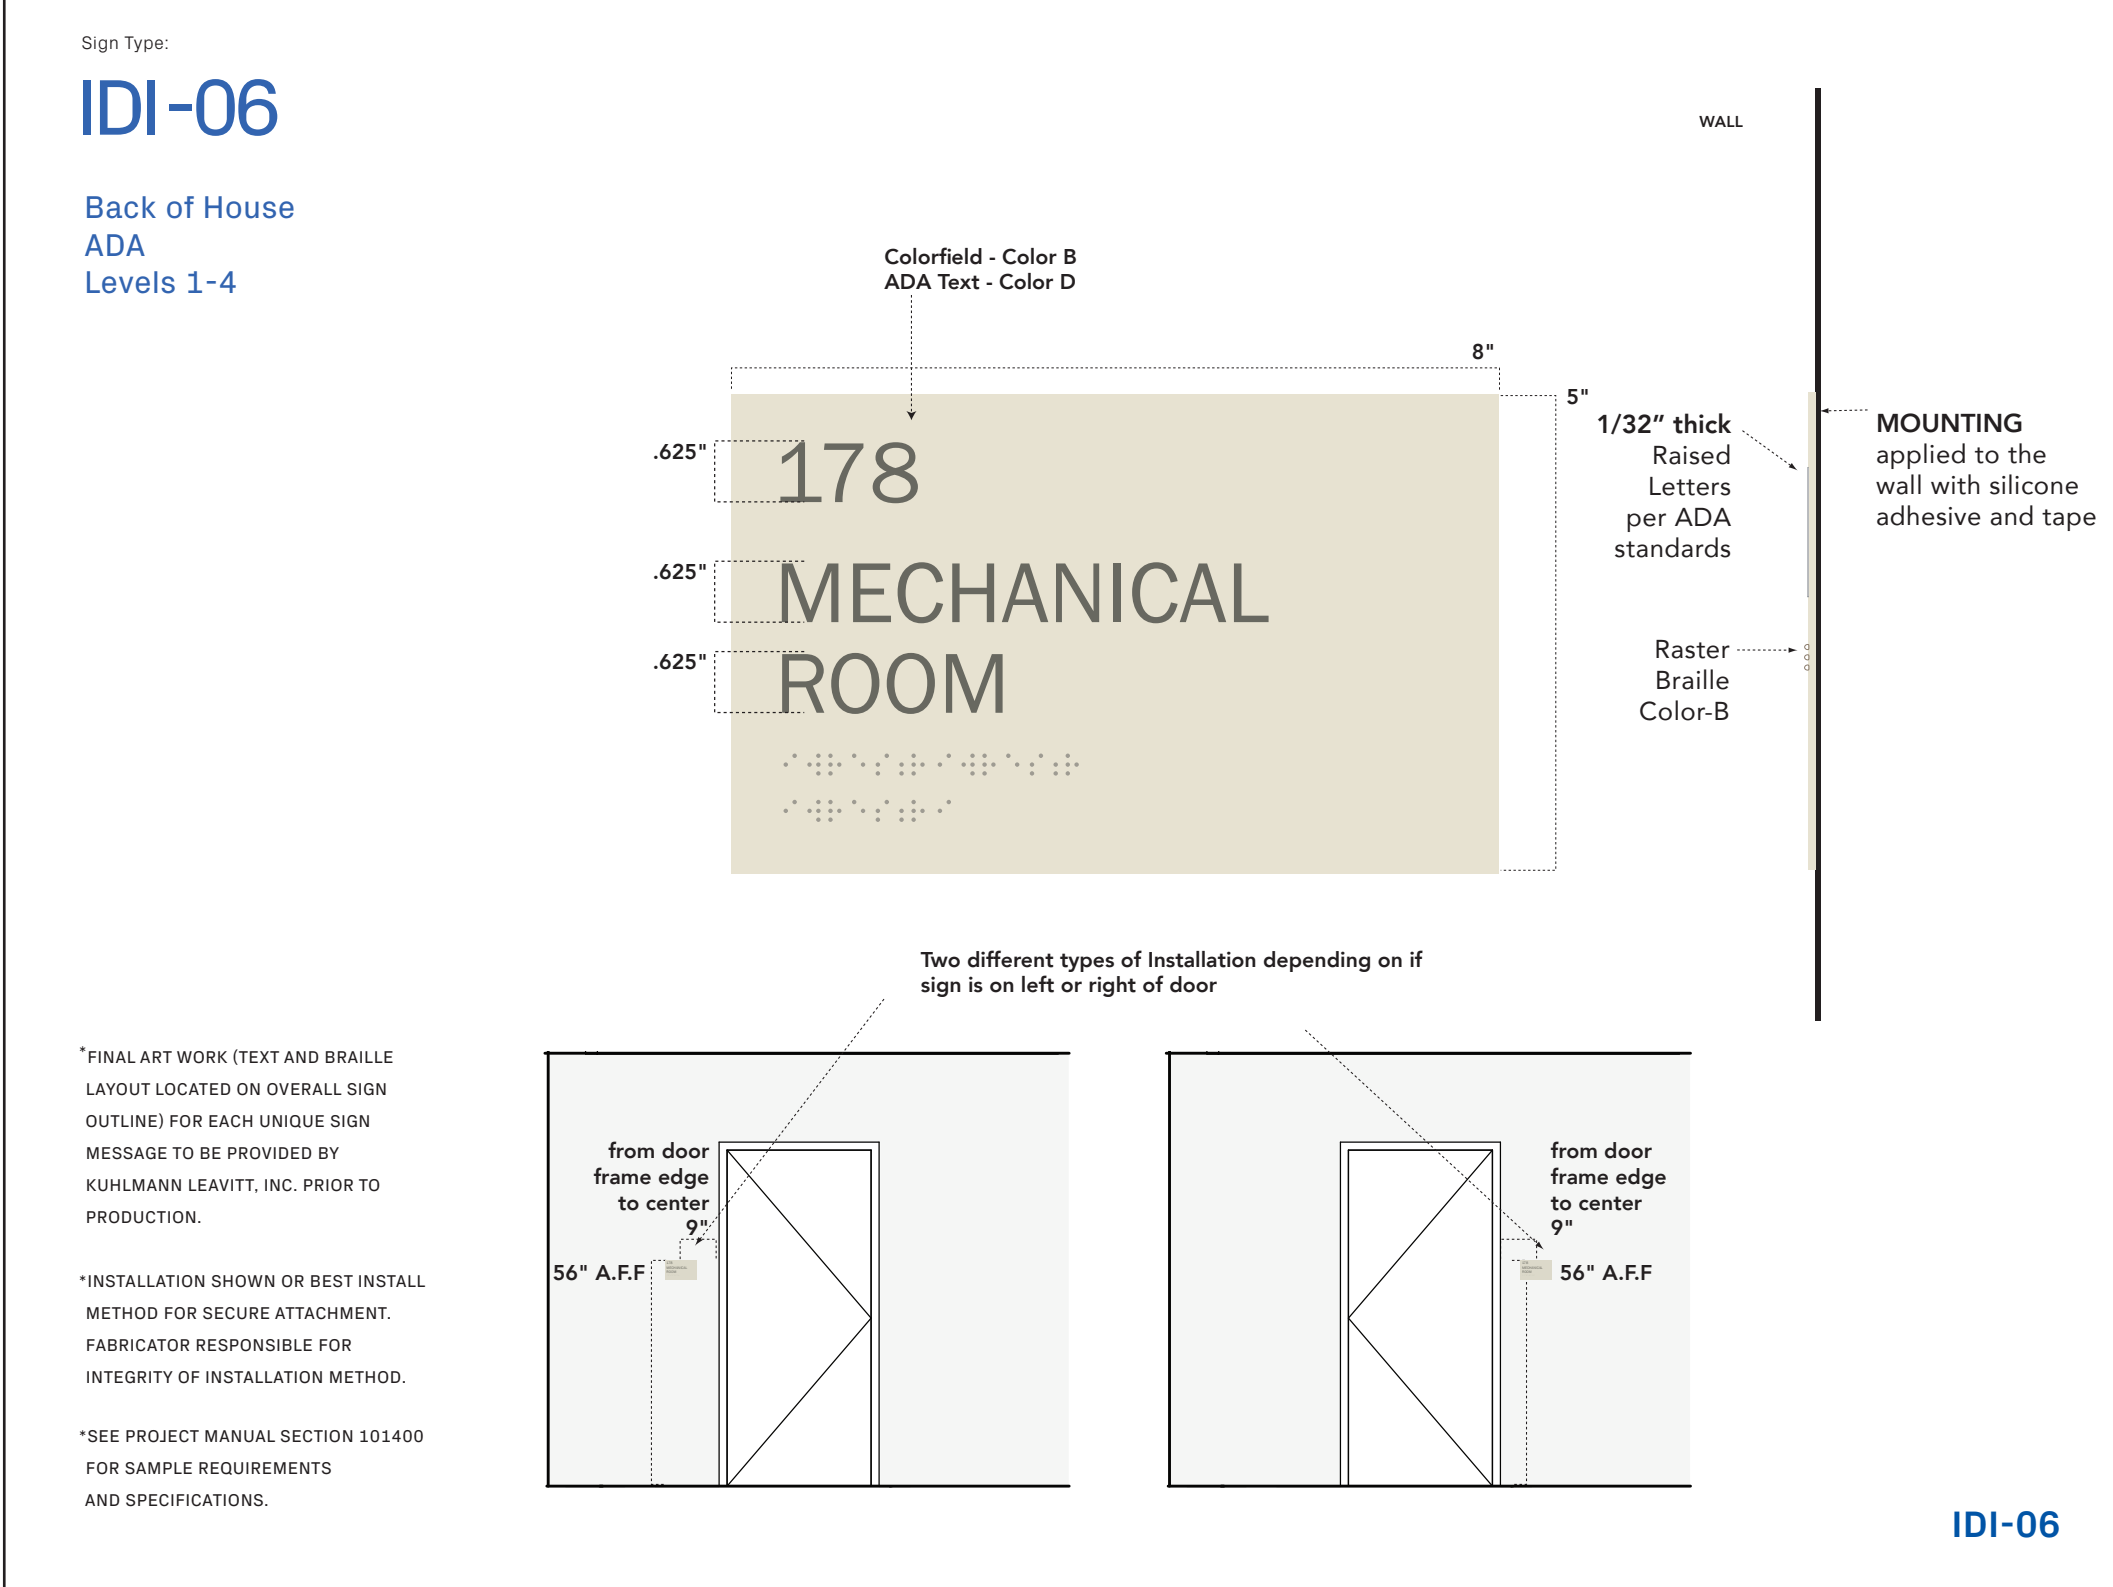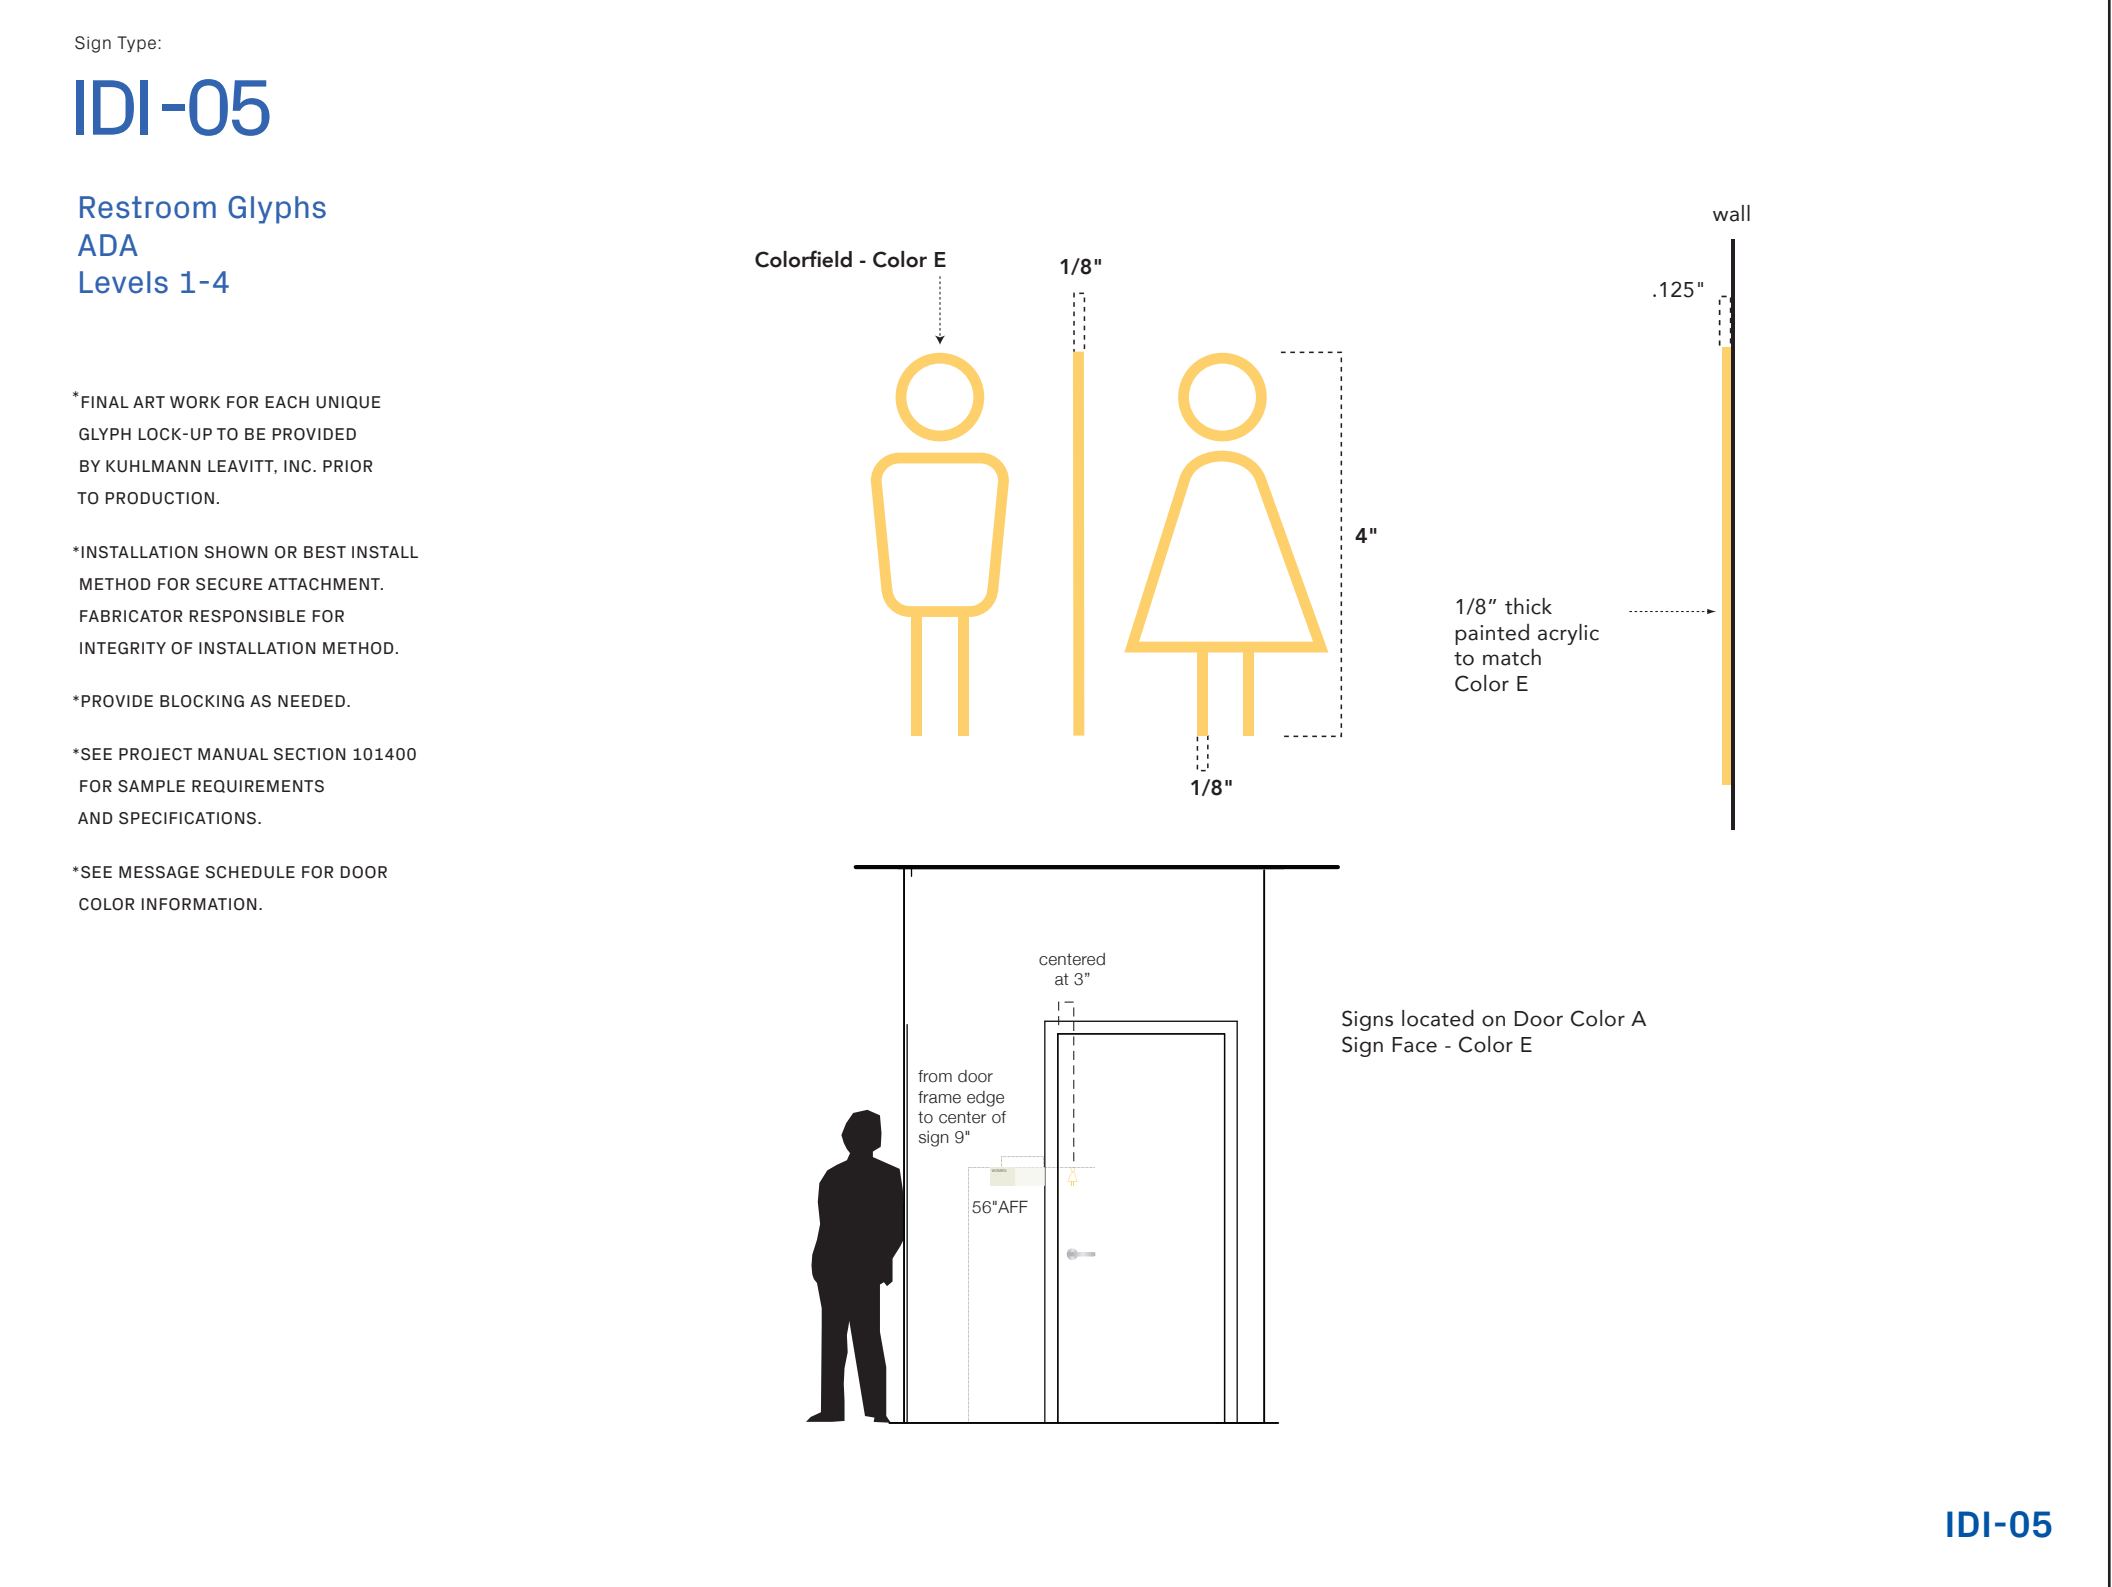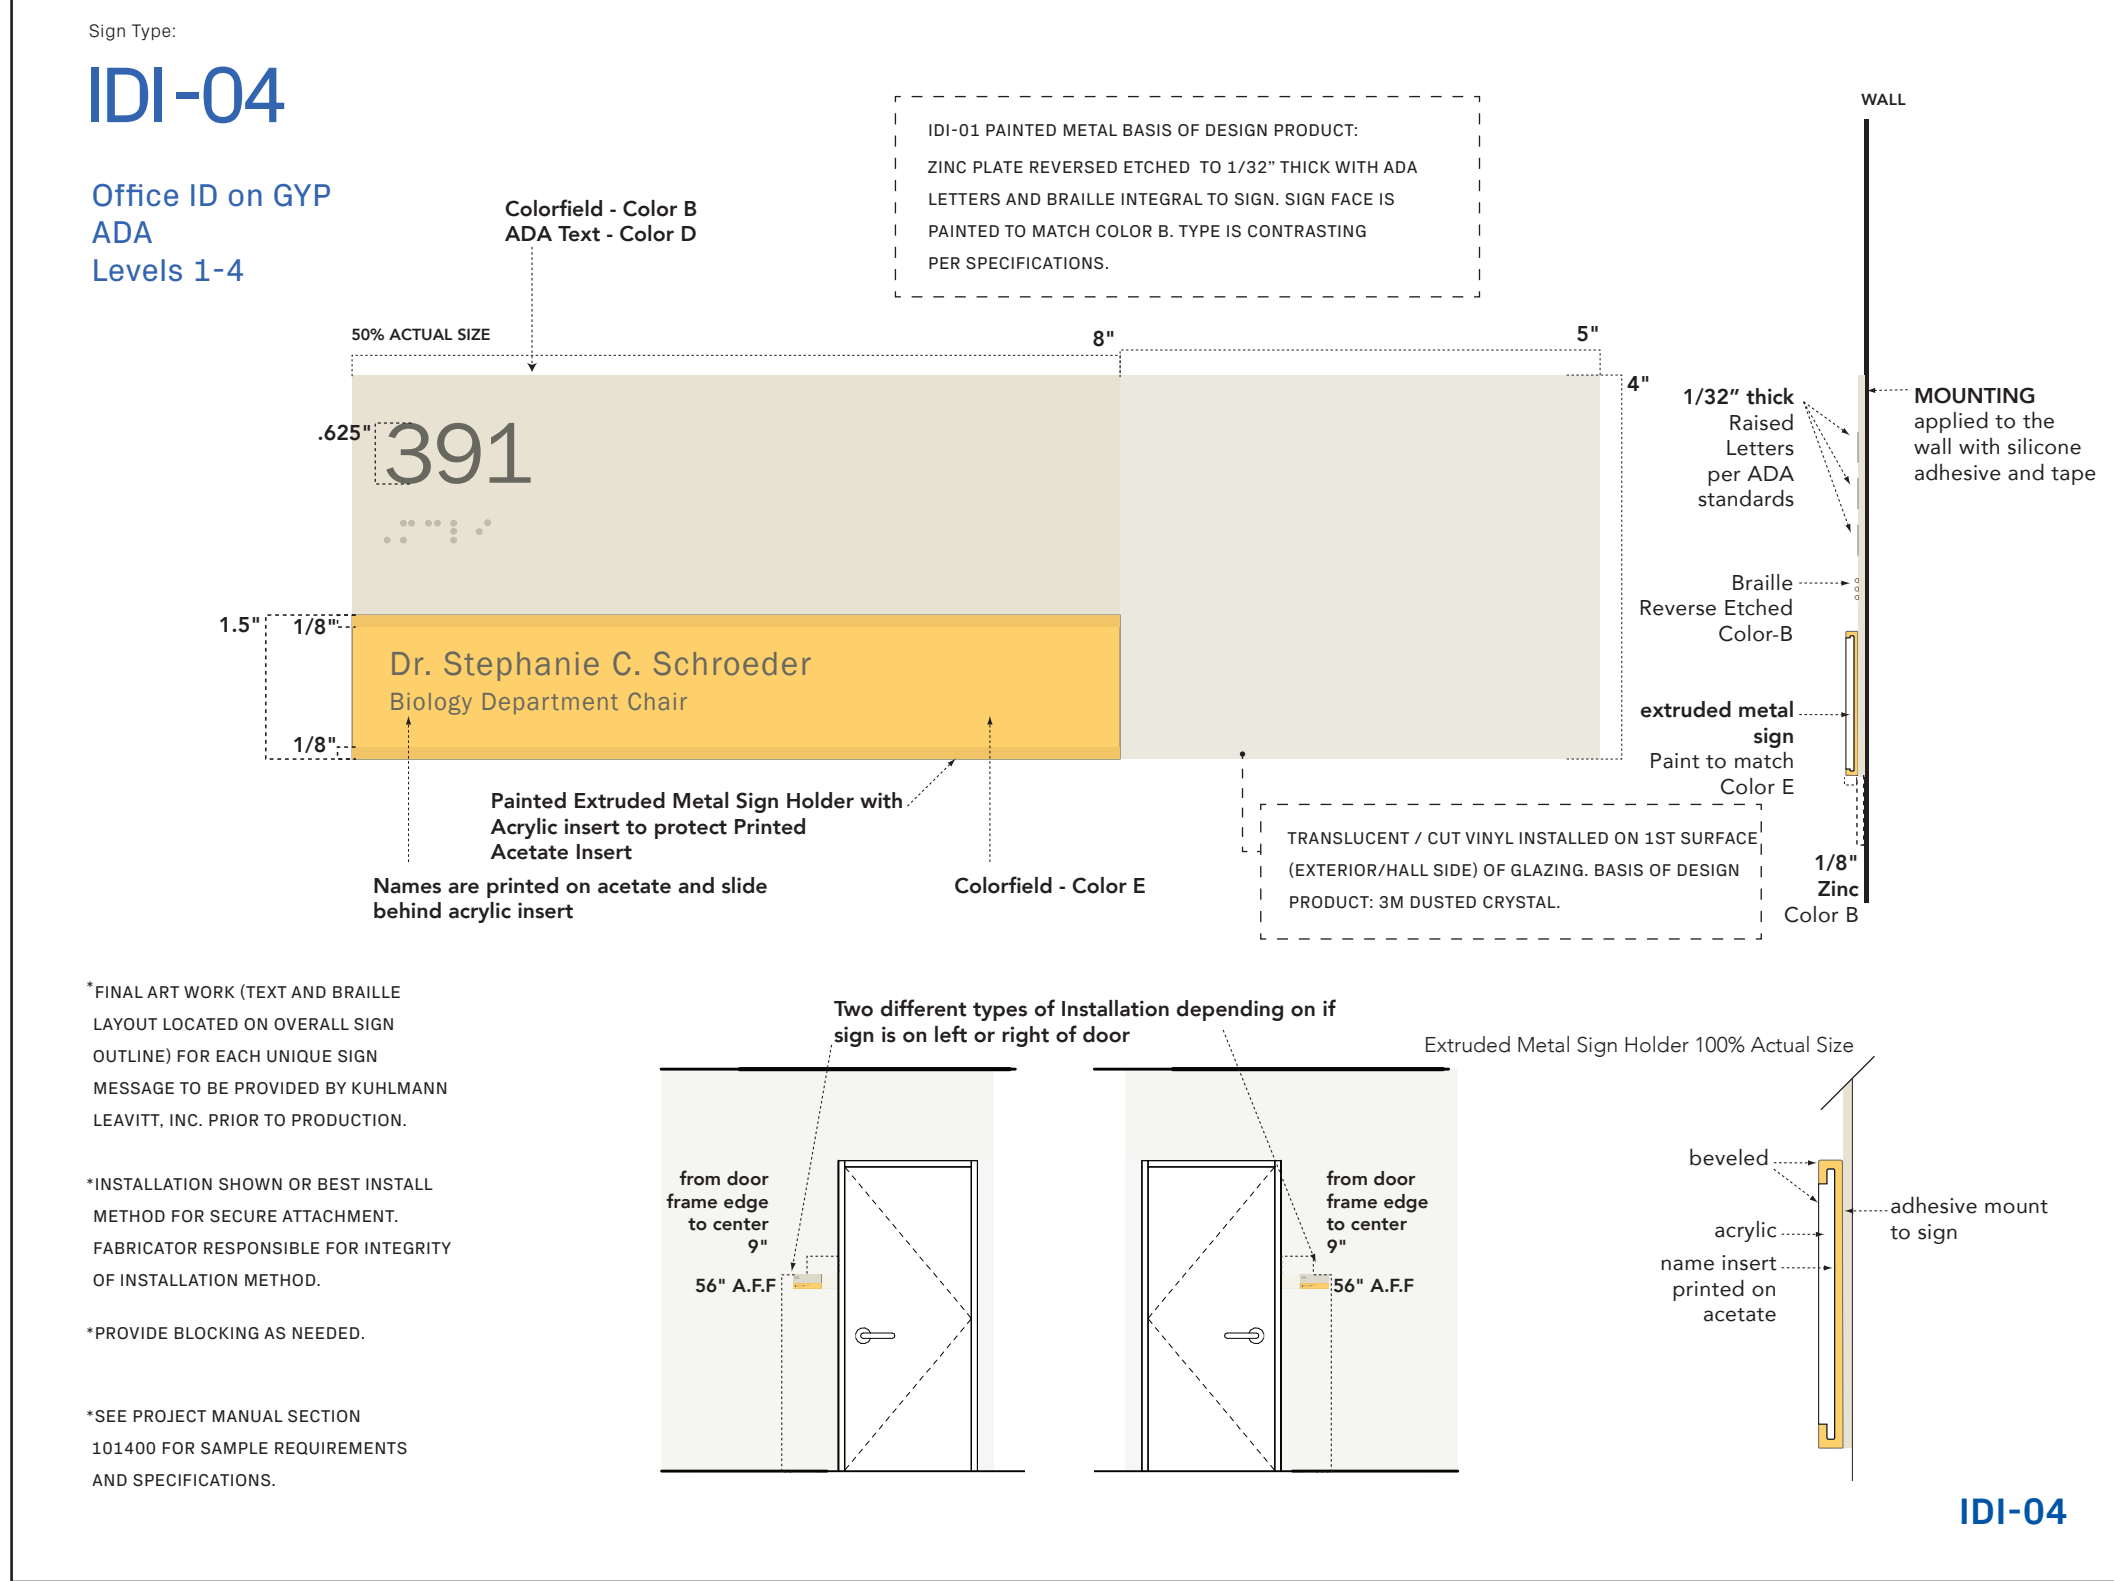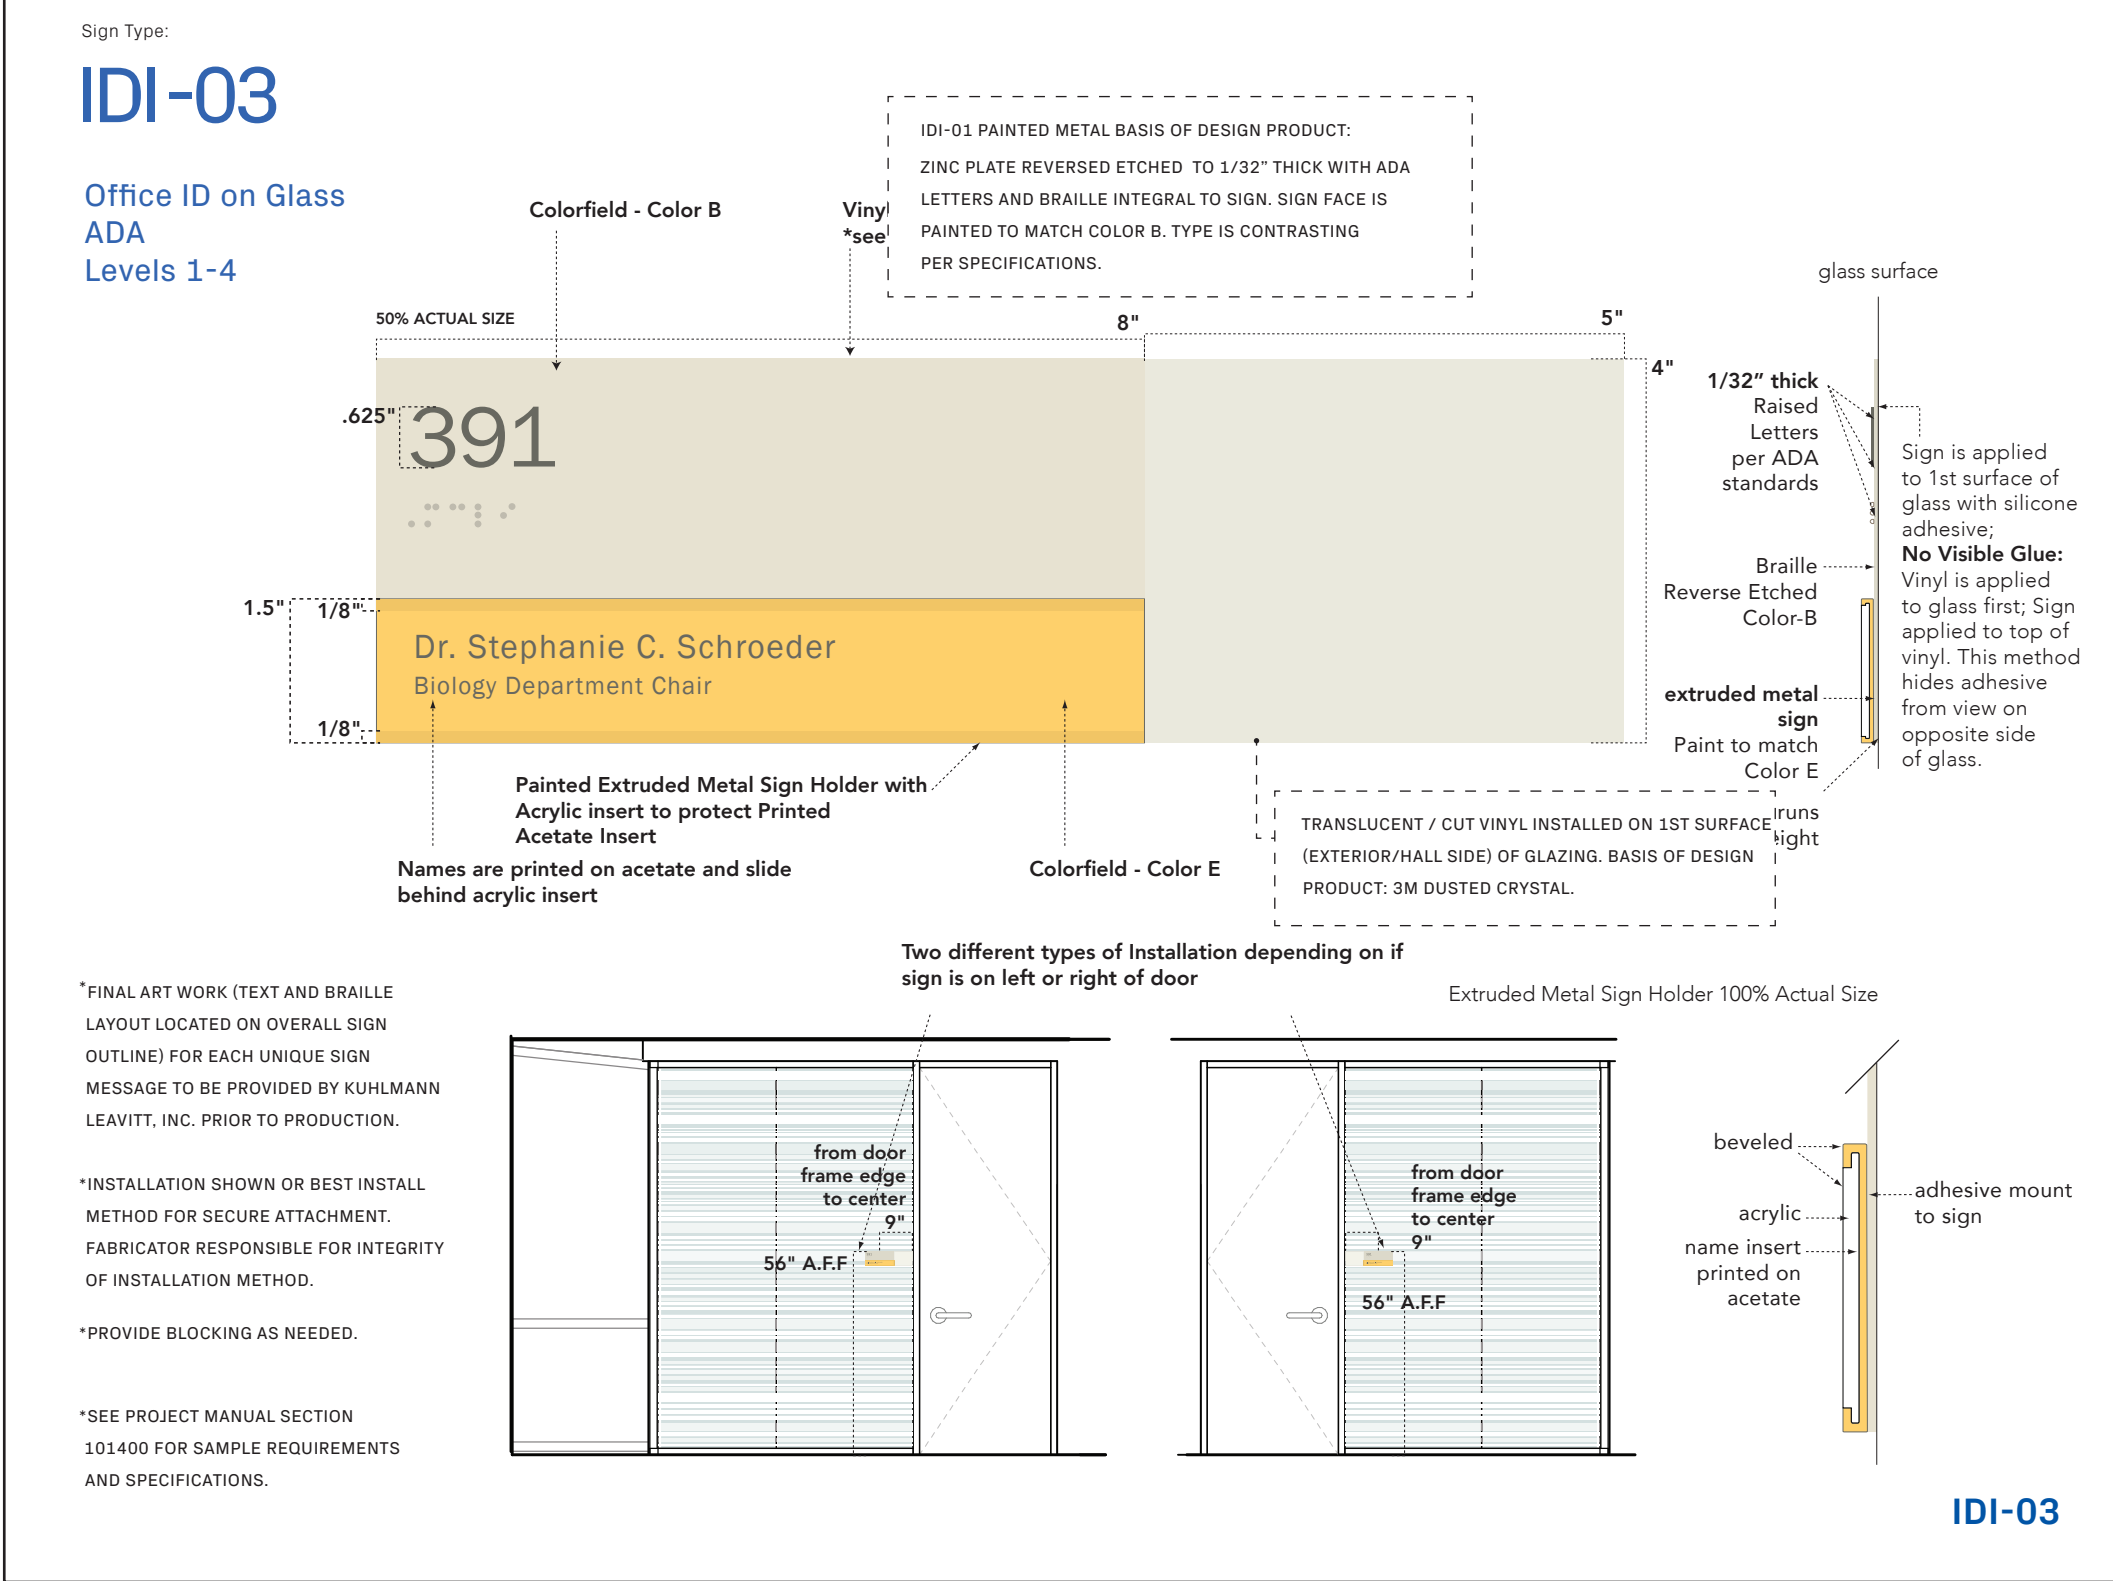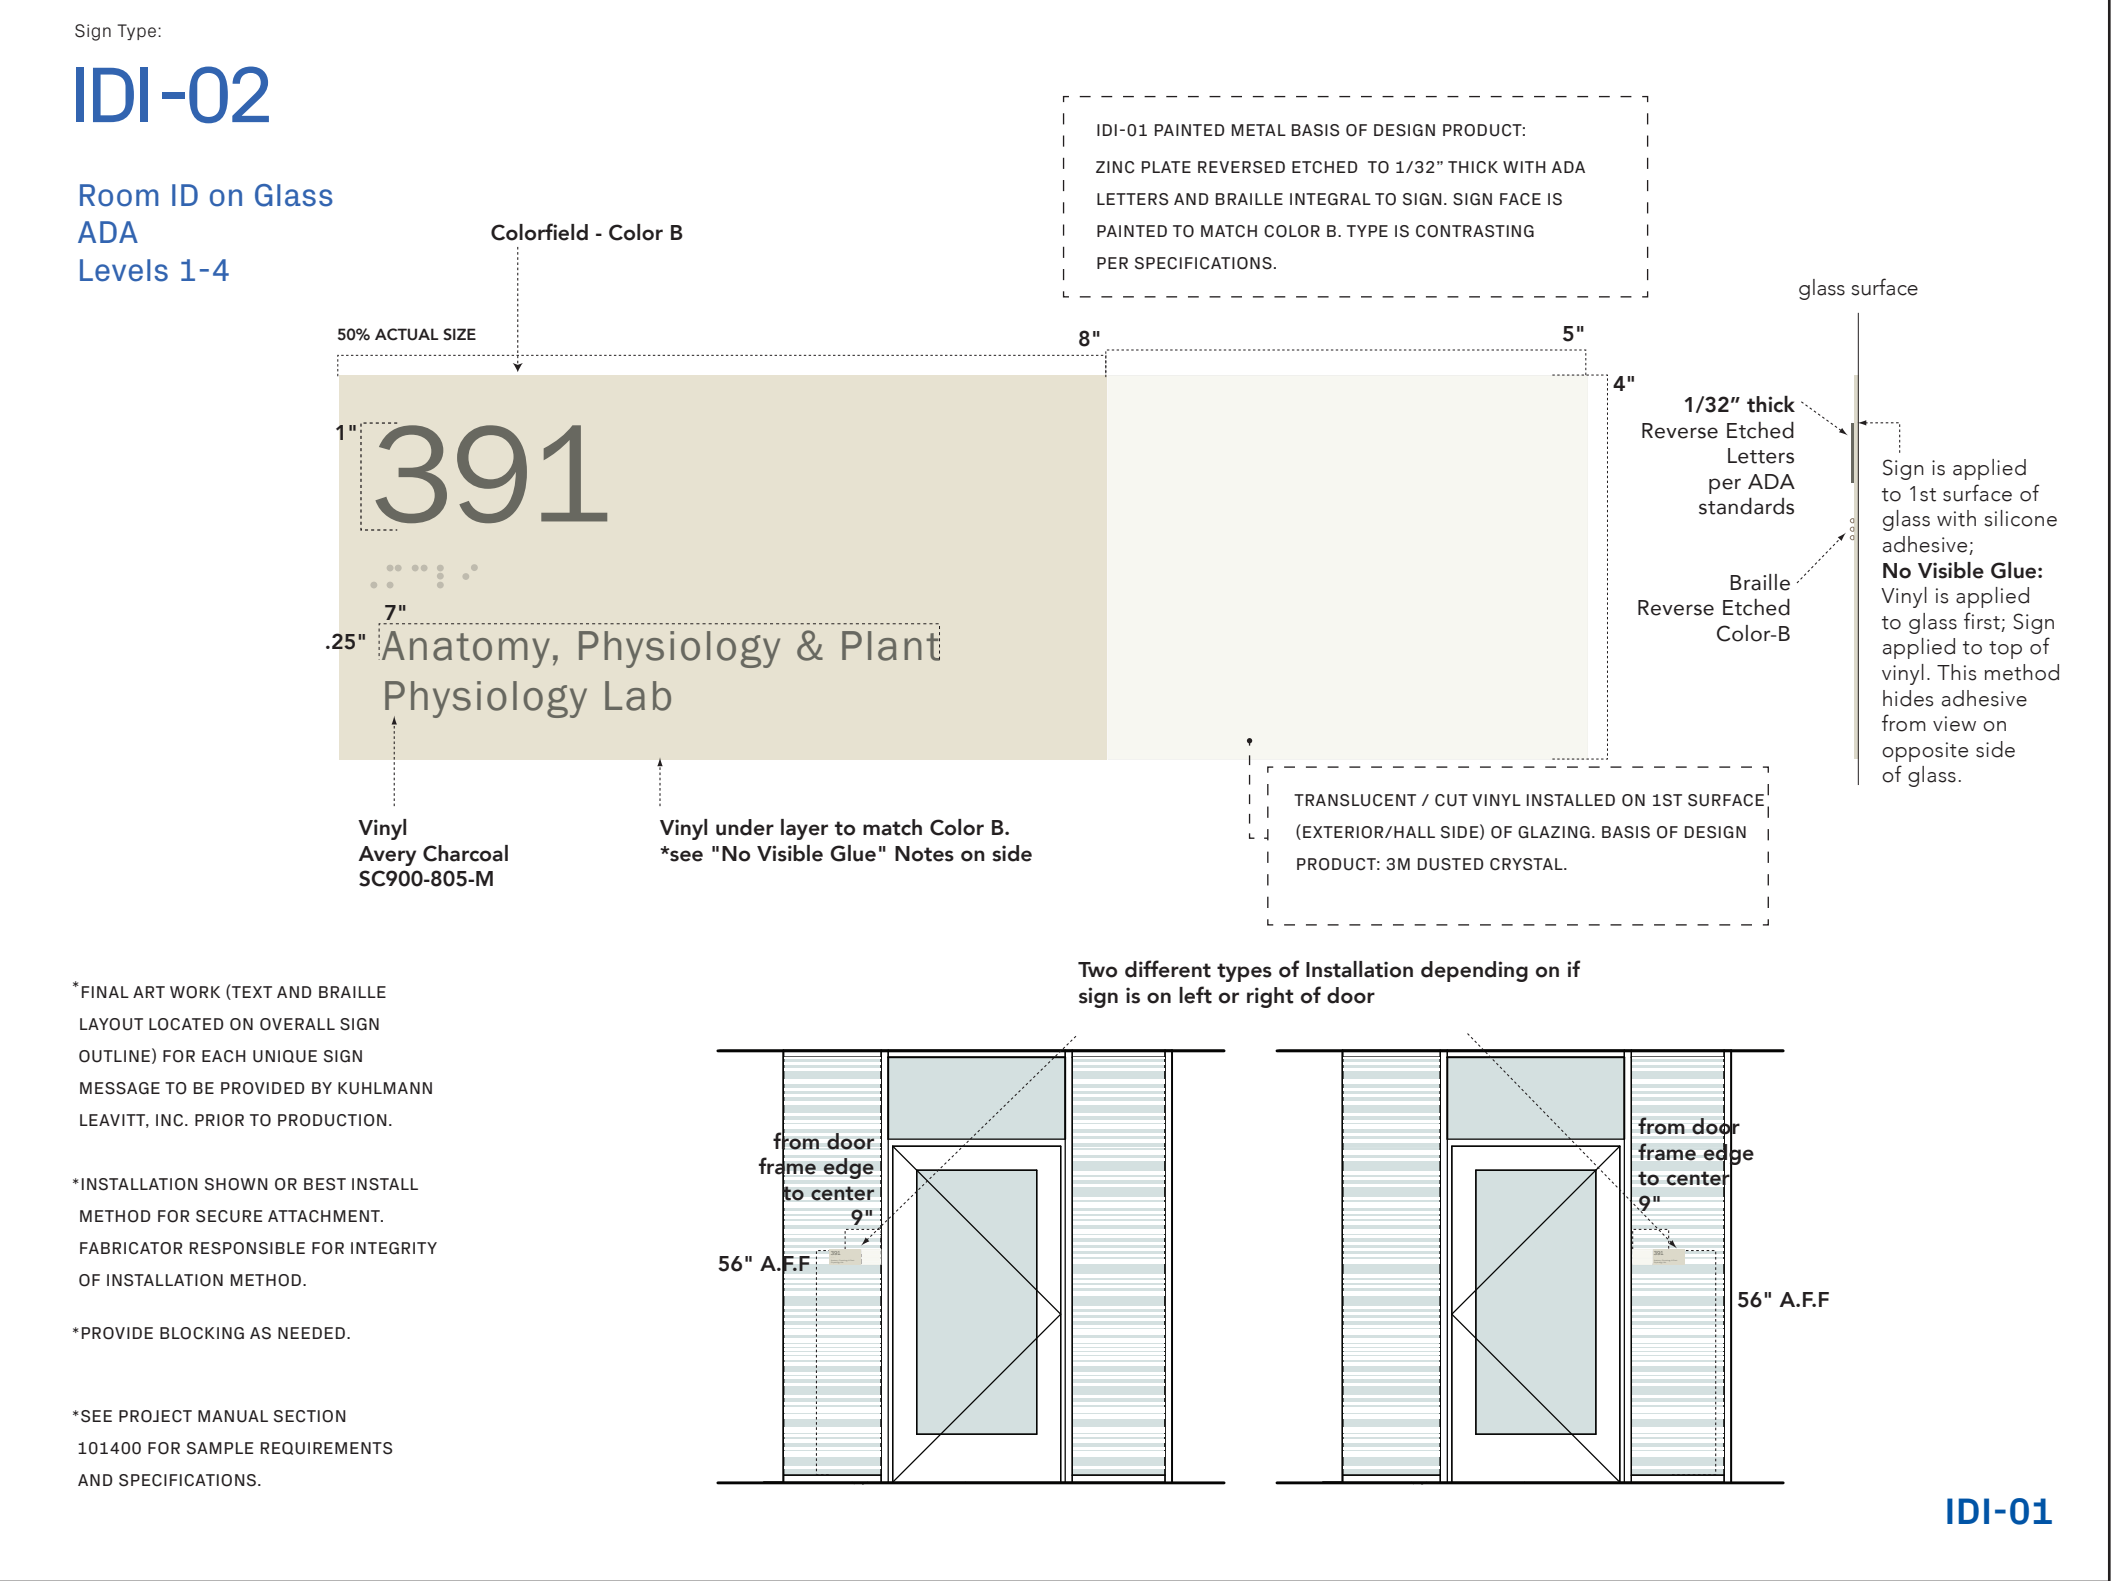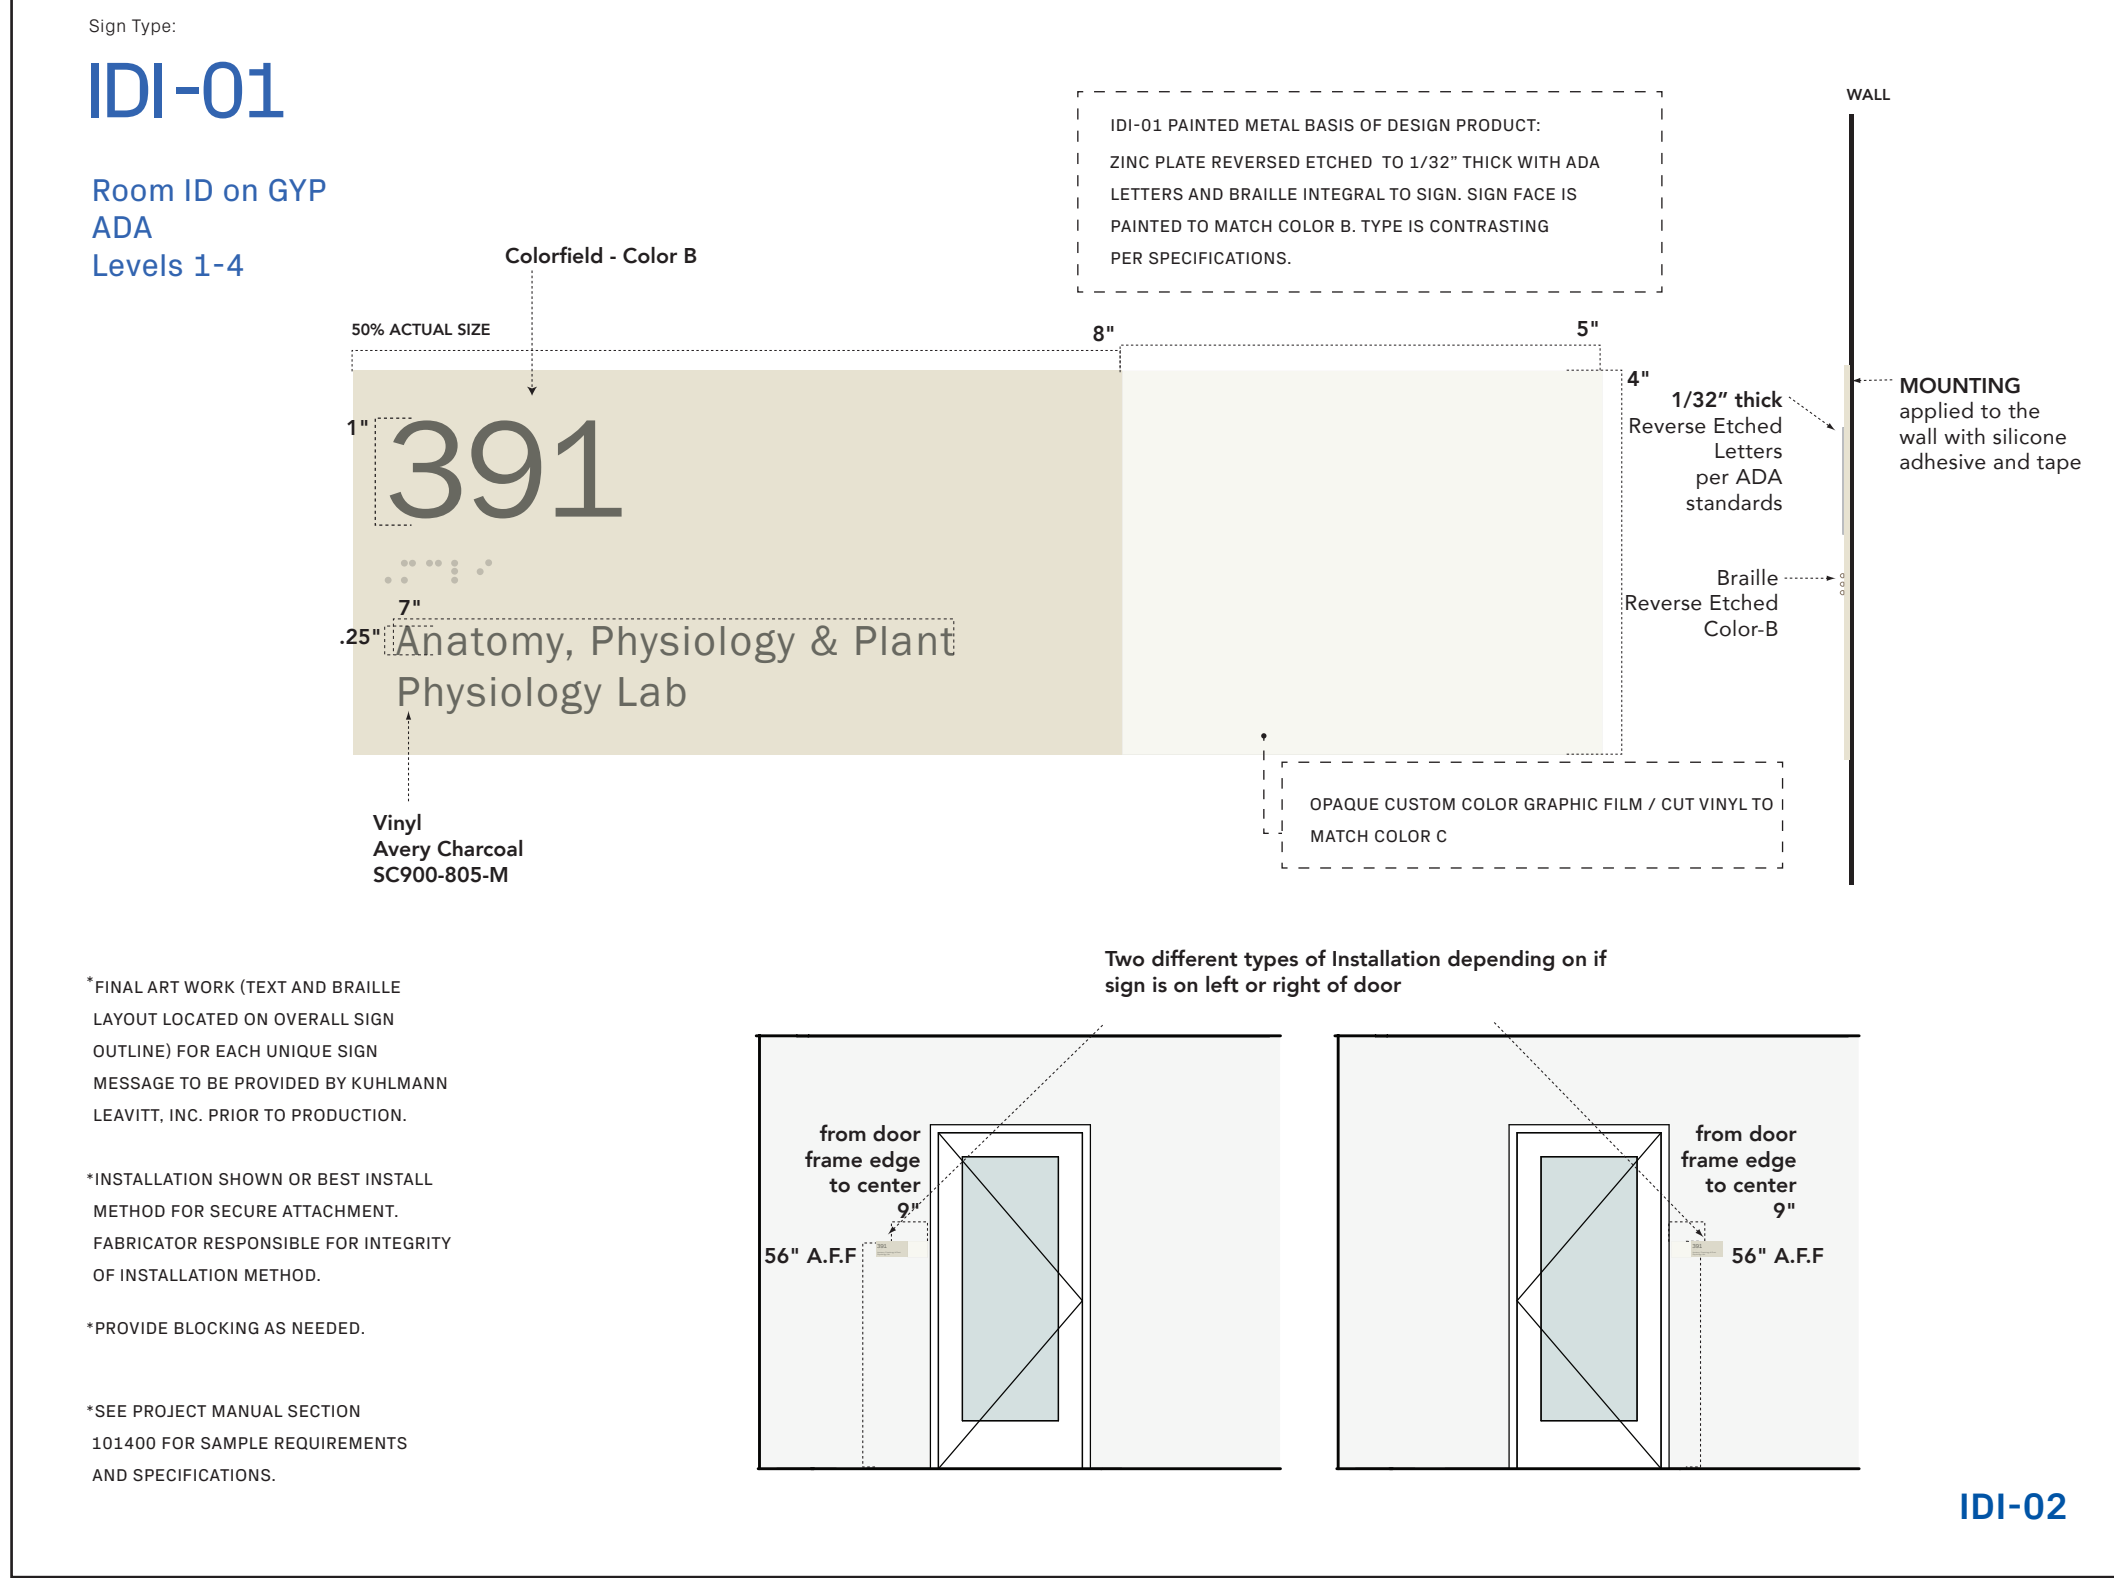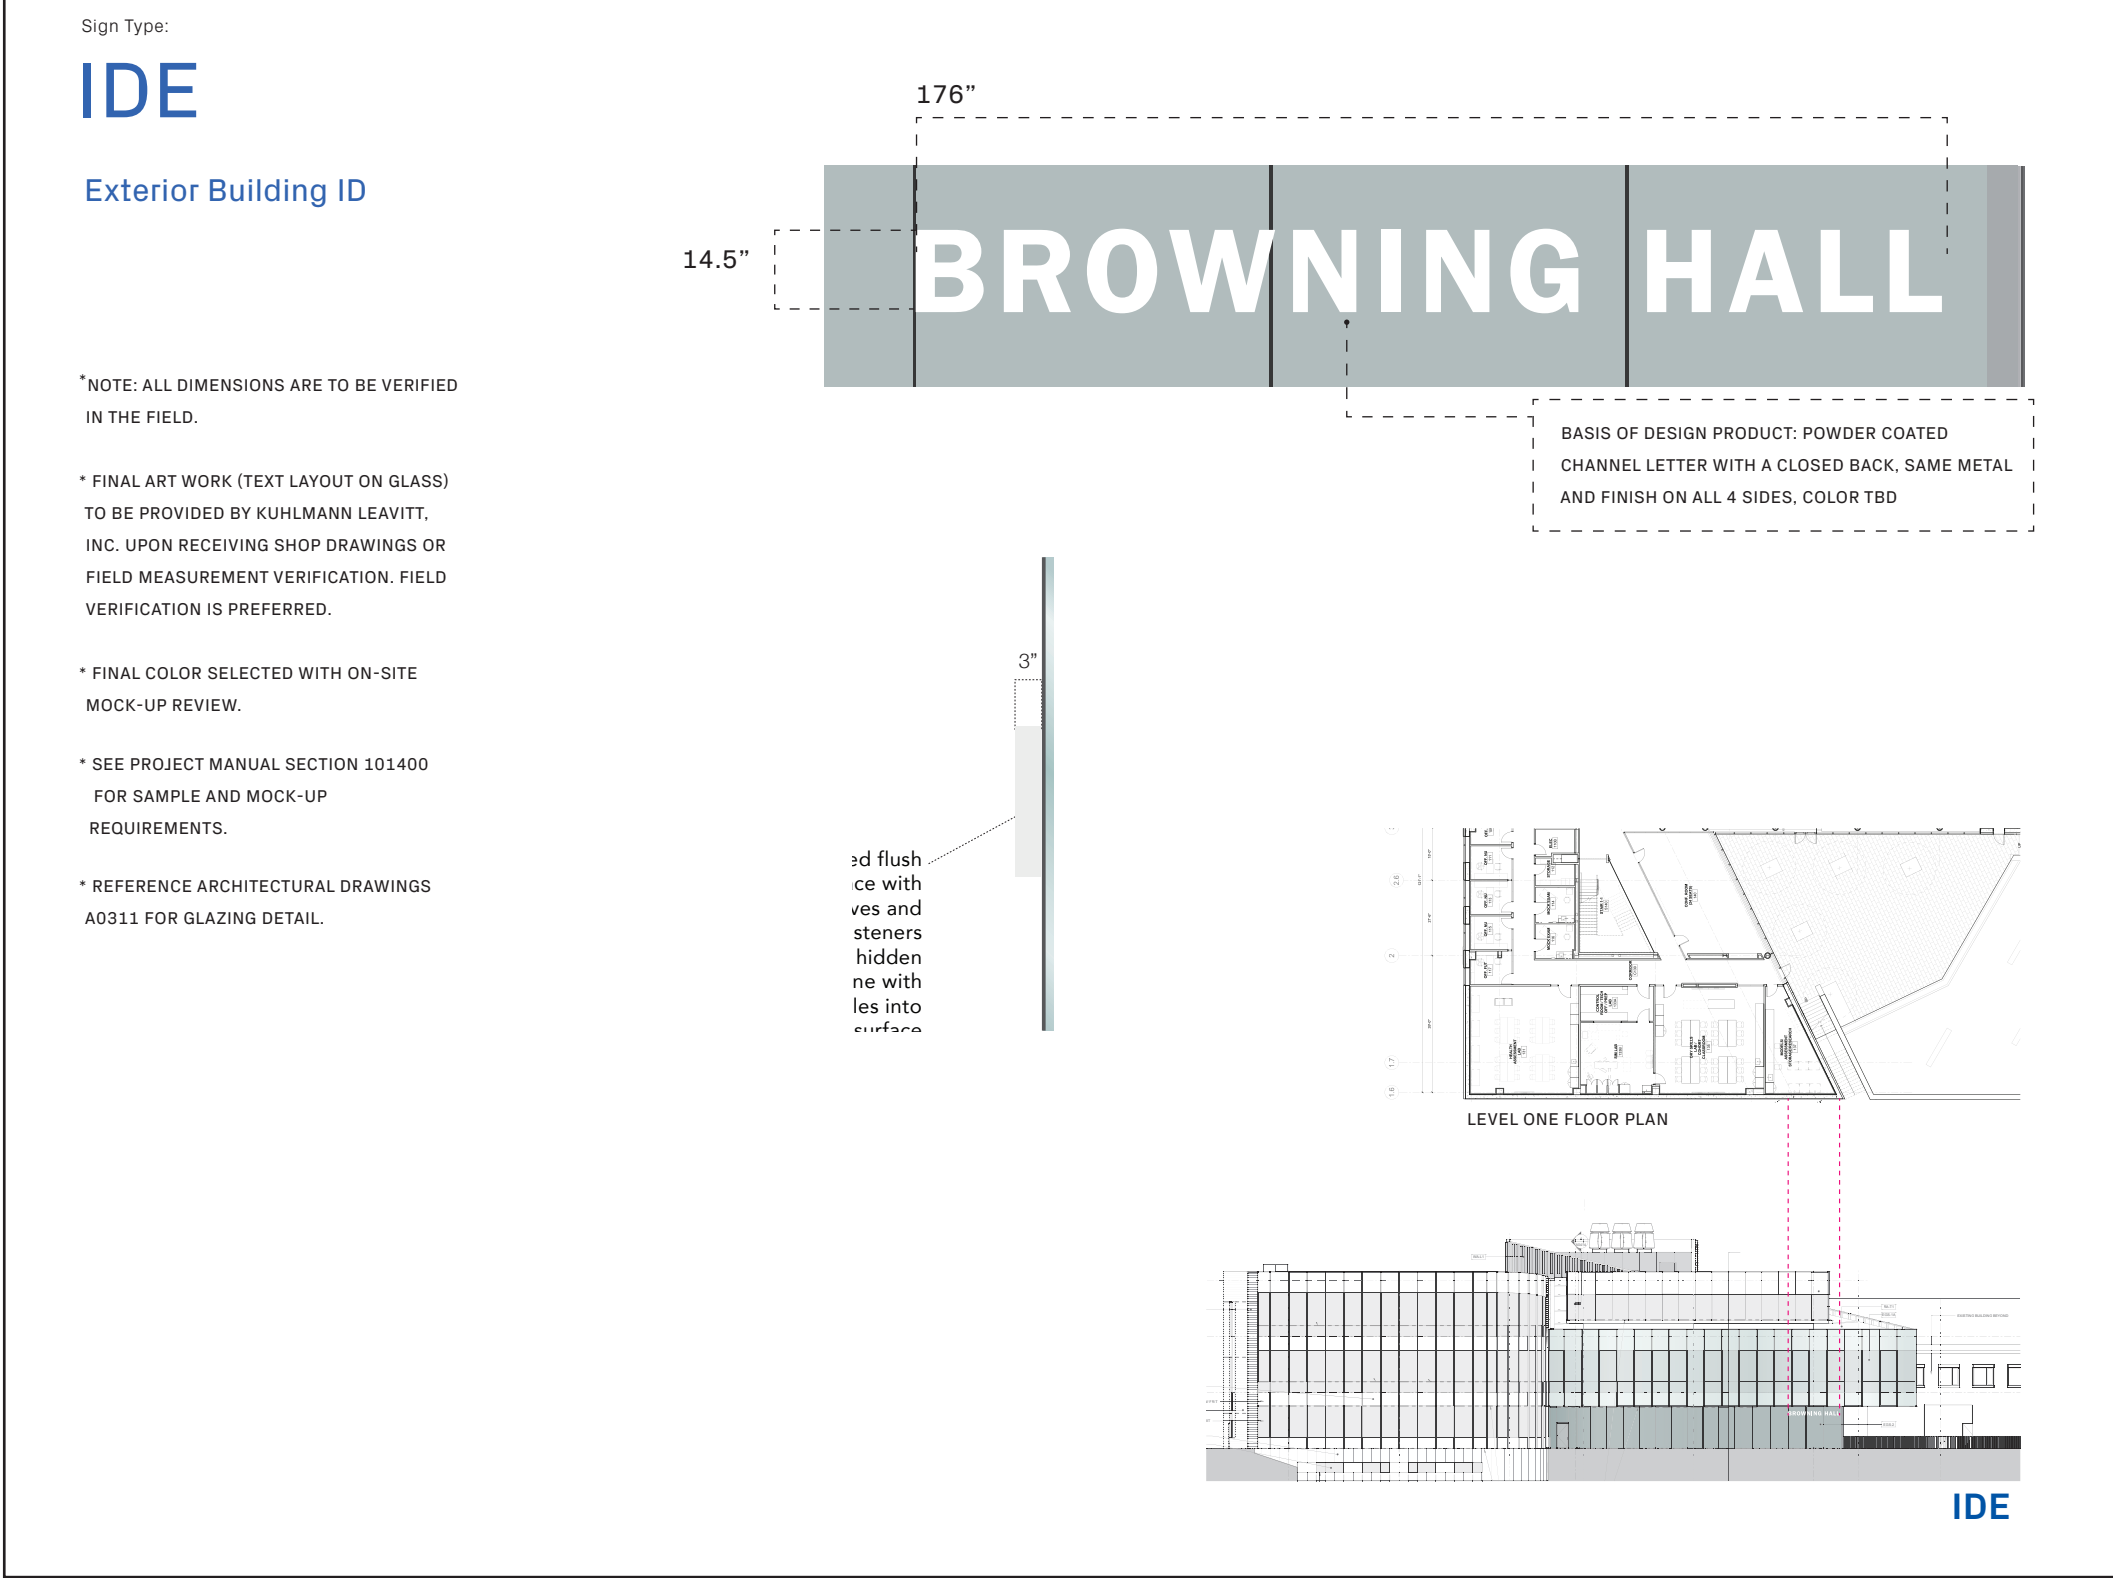

1100 Clark Avenue
St. Louis, Missouri 63102
T: 314.241.6250
F: 314.241.2570

William Tao & Associates, Inc
MEP/FP Engineer
7955 Manchester Road, Suite 125
St. Louis, MO 63143
314-884-7600

David Mason & Associates, Inc
Structural & Civil Engineer
800 South Vandeventer Avenue
St. Louis, MO 63110
314.534.1053

Faith Group
Technology
3101 S. Hanley Rd, Suite 100
St. Louis, MO 63143
314.991.2228

Kuhlmann Leavitt, Inc.
Environmental Graphics & Signage
7400 Pershing Ave
St. Louis, MO 63130
314.725.6616

KWA Architects
Architecture
9721 Litzinger Road
St. Louis, MO 63124
314.962.2560

Spellman Brady & Company
Interior Designer
8251 Maryland Avenue, Suite 300
St. Louis, MO 63105
314.862.0070

SWT Design
Landscape Architect
7722 Big Bend Blvd
St. Louis, MO 63119
314.644.5700

Webb Engineering Services, Inc.
Plumbing & Fire Protection
1400 S. 3rd Street, Suite 201
St. Louis, MO 63104
314.588.0600

Drawing Title:

Project No.: 04561.01 Checked by:

© Cannon Design 2015