

Sign Type:

DI-01

Long Wrap Building
Directional
Levels 1-4

* FINAL ART WORK (TEXT, GLYPHS & ARROWS) TO BE PROVIDED BY KUHLMANN LEAVITT, INC. PRIOR TO PRODUCTION.


* ART WORK UNIQUE ON ALL.

* INSTALLATION SHOWN OR BEST INSTALL METHOD FOR SECURE ATTACHMENT. FABRICATOR RESPONSIBLE FOR INTEGRITY OF INSTALLATION METHOD.

* PROVIDE BLOCKING AS NEEDED.

* SIGN ORIENTATION CHANGES PER LOCATION. SIGN ORIENTATION INDICATED IN MESSAGE SCHEDULE.

* SEE PROJECT MANUAL SECTION 101400 FOR SAMPLE REQUIREMENTS AND SPECIFICATIONS.

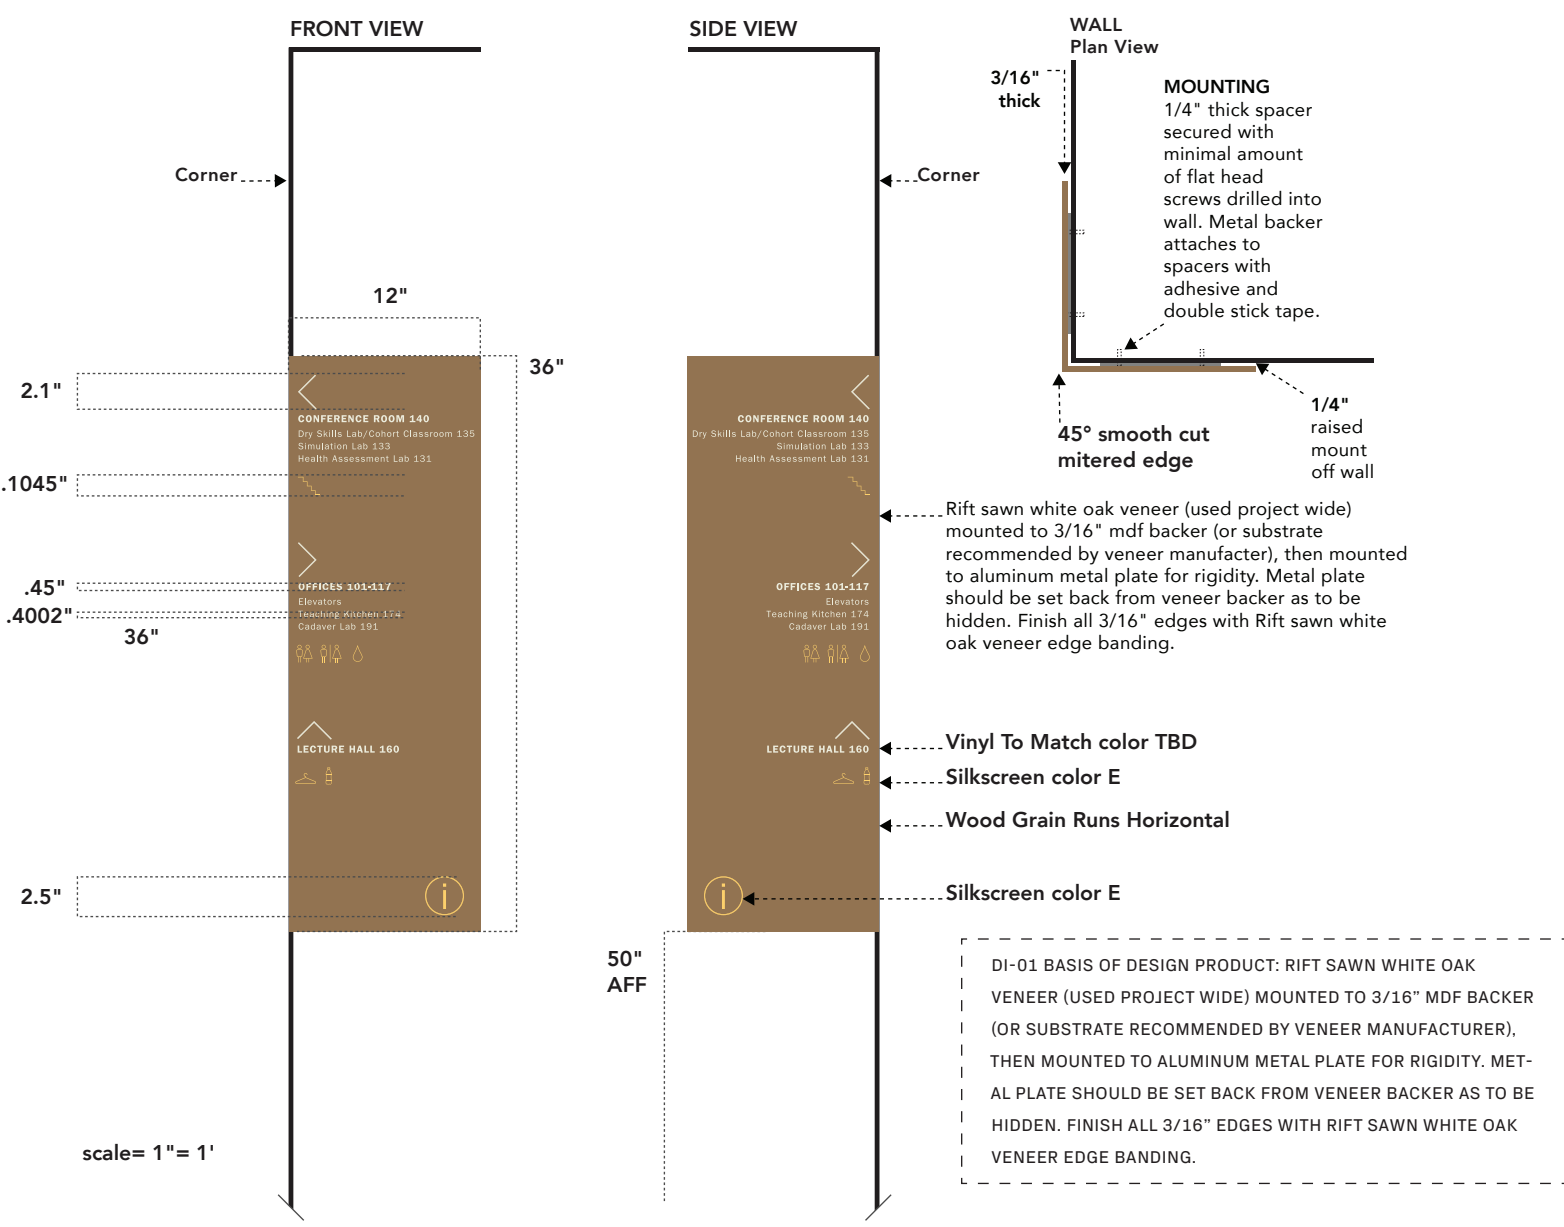

DI-01

Sign Type:

DI-02

Short Wrap Building
Directional
Levels 1-4

* FINAL ART WORK (TEXT, GLYPHS & ARROWS) TO BE PROVIDED BY KUHLMANN LEAVITT, INC. PRIOR TO PRODUCTION.


* ART WORK UNIQUE ON ALL.

* INSTALLATION SHOWN OR BEST INSTALL METHOD FOR SECURE ATTACHMENT. FABRICATOR RESPONSIBLE FOR INTEGRITY OF INSTALLATION METHOD.

* PROVIDE BLOCKING AS NEEDED.

* SIGN ORIENTATION CHANGES PER LOCATION. SIGN ORIENTATION INDICATED IN MESSAGE SCHEDULE.

* SEE PROJECT MANUAL SECTION 101400 FOR SAMPLE REQUIREMENTS AND SPECIFICATIONS.

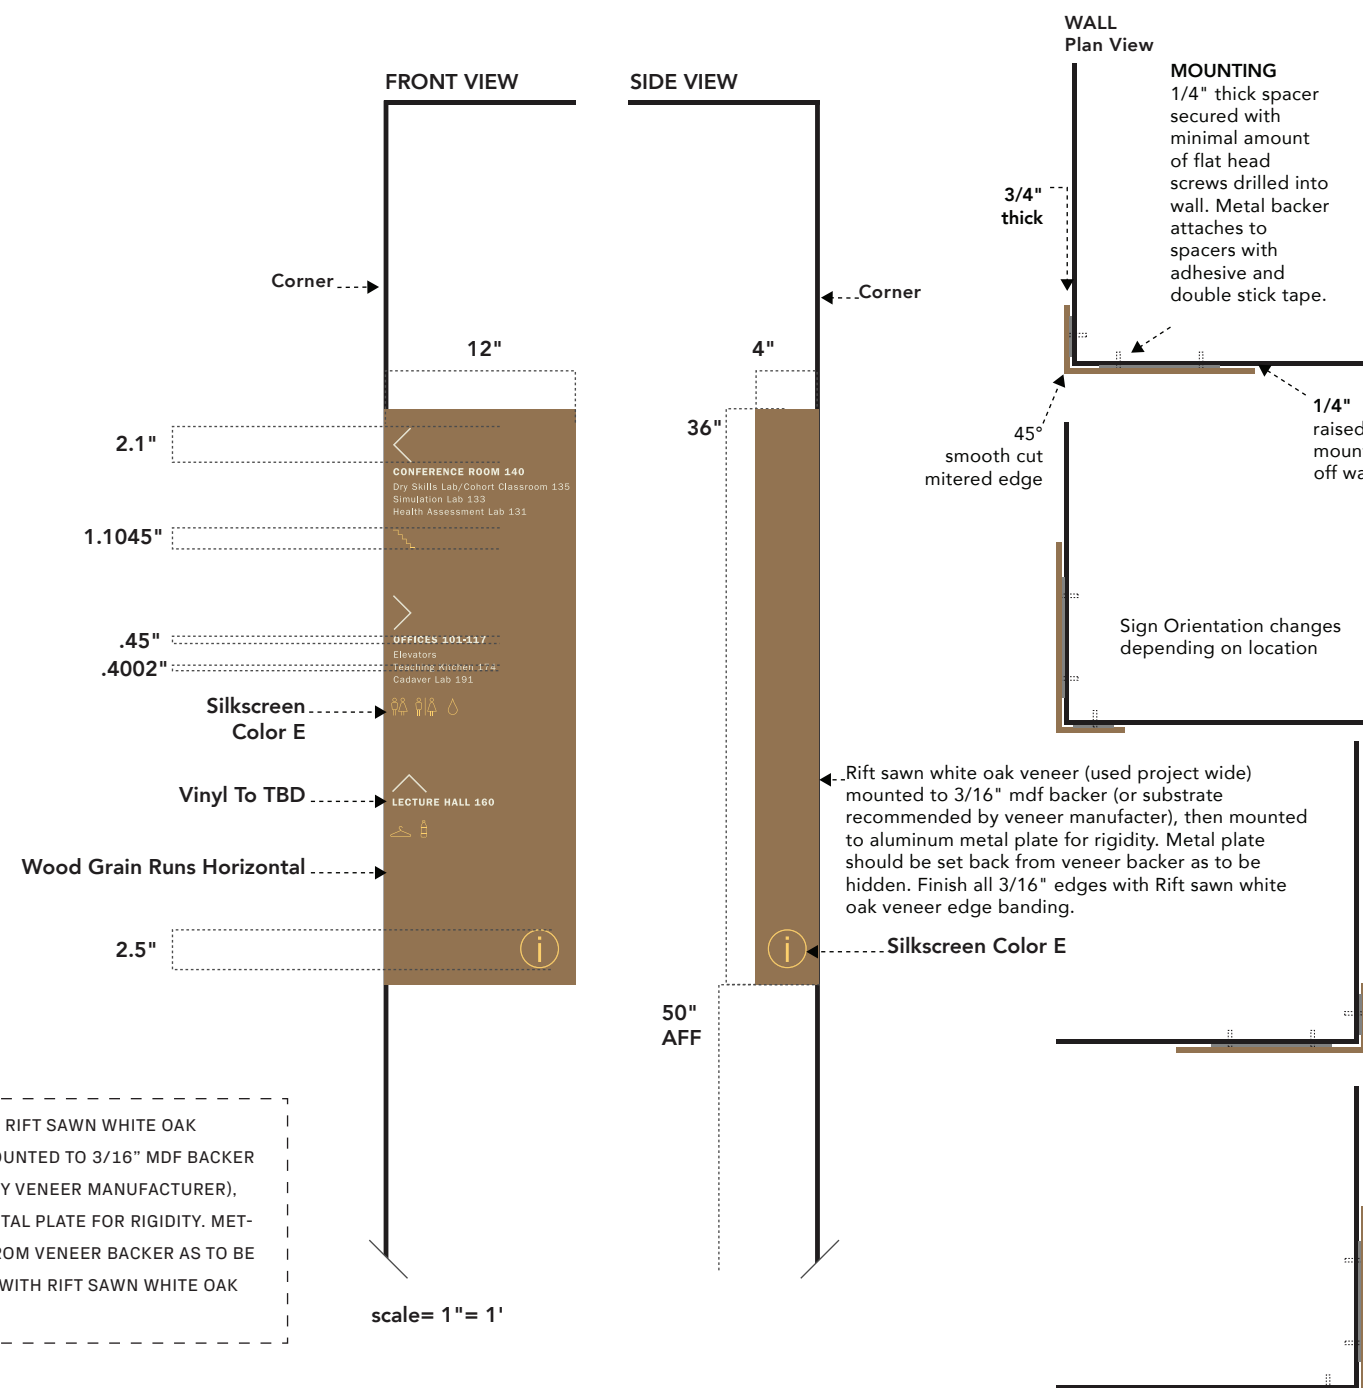

DI-02

Sign Type:

DI-03

Directional ID
Blade Sign
Levels 1-4


* FINAL ART WORK (TEXT, GLYPHS & ARROWS) TO BE PROVIDED BY KUHLMANN LEAVITT, INC. PRIOR TO PRODUCTION.

* ART WORK UNIQUE ON ALL.

* INSTALLATION SHOWN OR BEST INSTALL METHOD FOR SECURE ATTACHMENT. FABRICATOR RESPONSIBLE FOR INTEGRITY OF INSTALLATION METHOD.

* PROVIDE BLOCKING AS NEEDED.

* SEE PROJECT MANUAL SECTION 101400 FOR SAMPLE REQUIREMENTS AND SPECIFICATIONS.

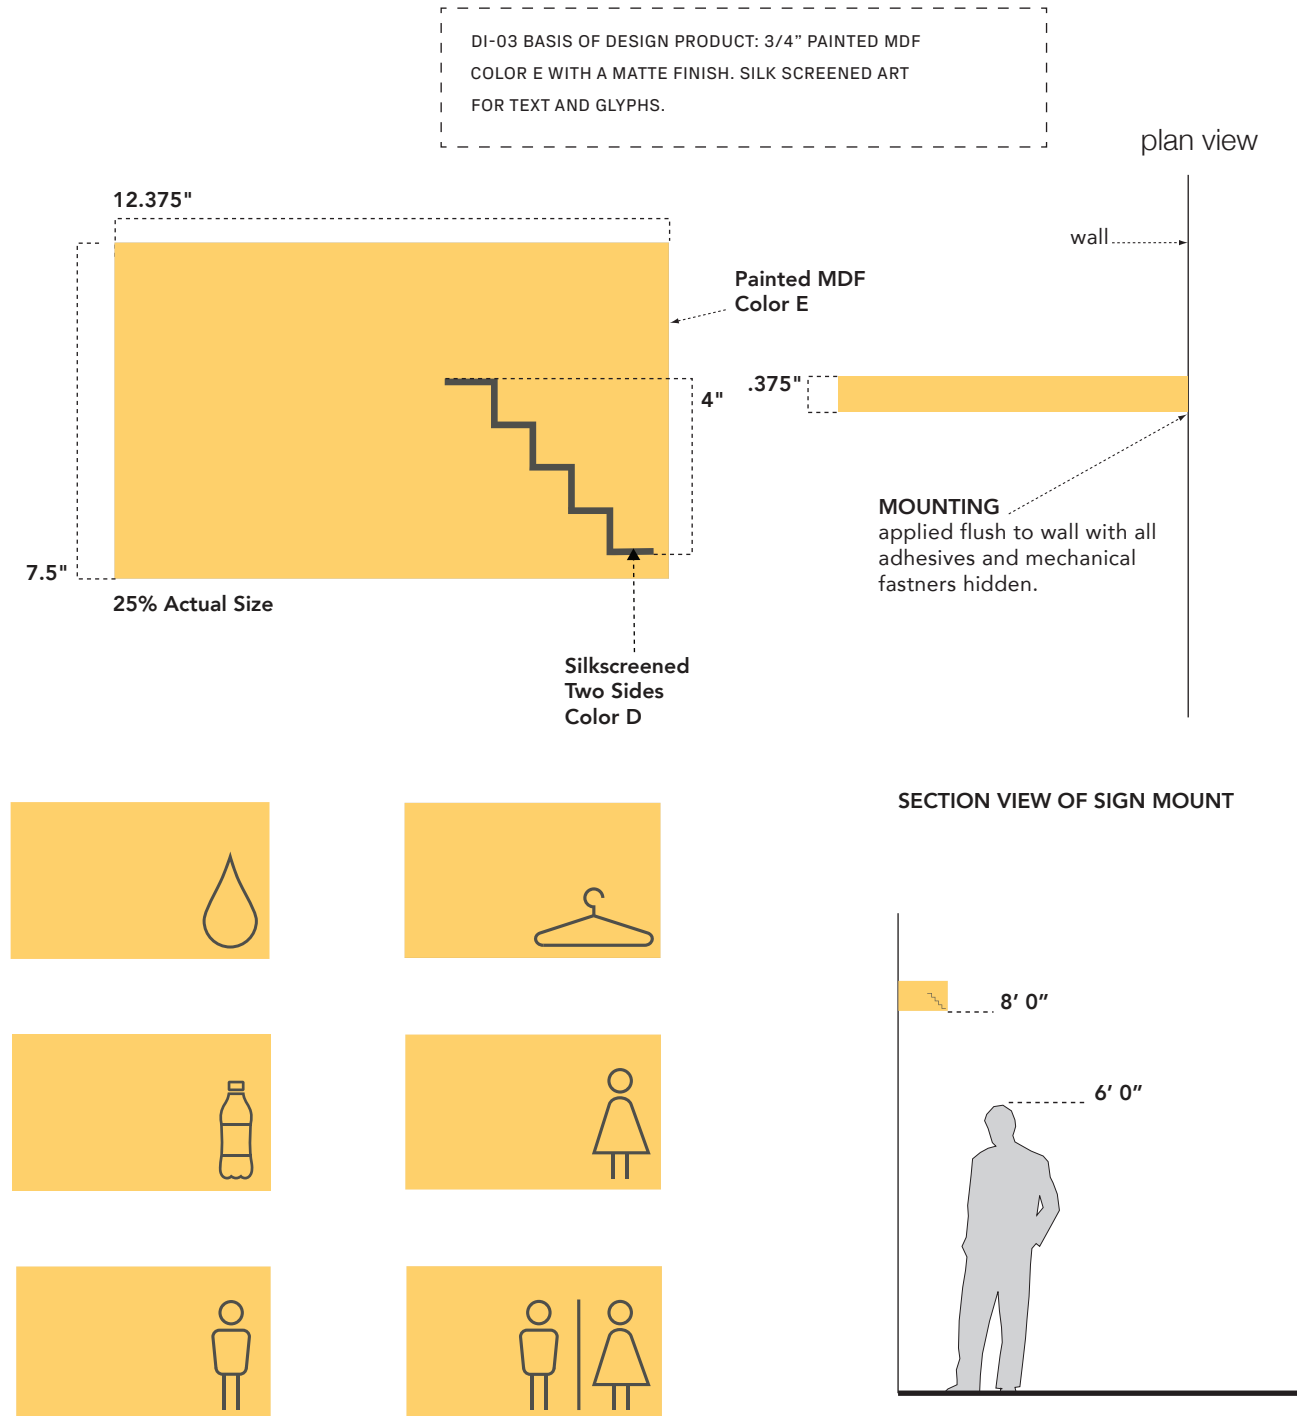

DI-03

Sign Type:

DI-04


EAB Directional
Levels 1-4

* FINAL ART WORK (TEXT) TO BE PROVIDED BY KUHLMANN LEAVITT, INC. PRIOR TO PRODUCTION.

* INSTALLATION SHOWN OR BEST INSTALL METHOD FOR SECURE ATTACHMENT. FABRICATOR RESPONSIBLE FOR INTEGRITY OF INSTALLATION METHOD.

* PROVIDE BLOCKING AS NEEDED.

* SEE PROJECT MANUAL SECTION 101400 FOR SAMPLE REQUIREMENTS AND SPECIFICATIONS.

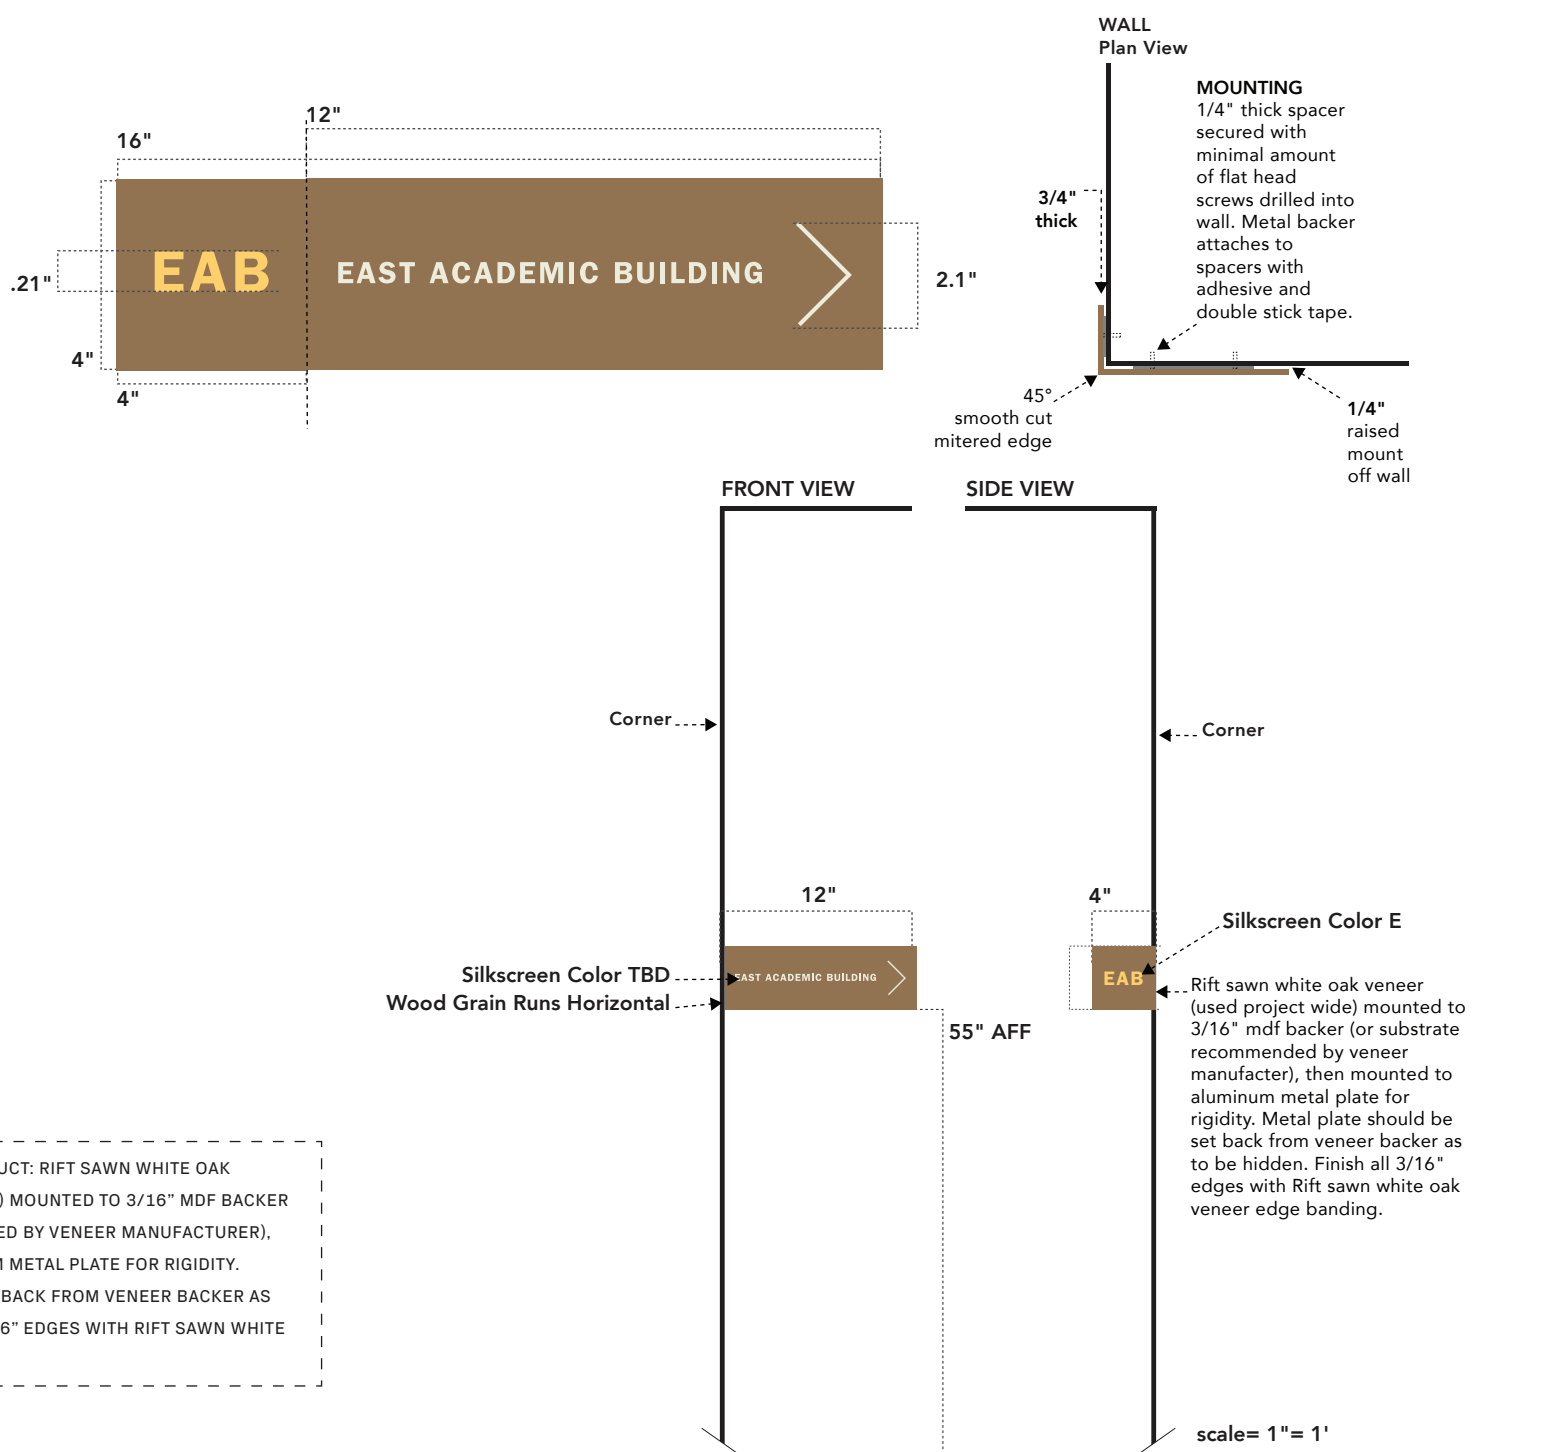

DI-04

Sign Type:

ORI-01

Directory
Levels 1-4


* FINAL ART WORK (TEXT, GLYPHS & ARROWS) TO BE PROVIDED BY KUHLMANN LEAVITT, INC. PRIOR TO PRODUCTION.

* ART WORK UNIQUE ON ALL.

* INSTALLATION SHOWN OR BEST INSTALL METHOD FOR SECURE ATTACHMENT. FABRICATOR RESPONSIBLE FOR INTEGRITY OF INSTALLATION METHOD.

* PROVIDE BLOCKING AS NEEDED.

* SEE PROJECT MANUAL SECTION 101400 FOR SAMPLE REQUIREMENTS AND SPECIFICATIONS.

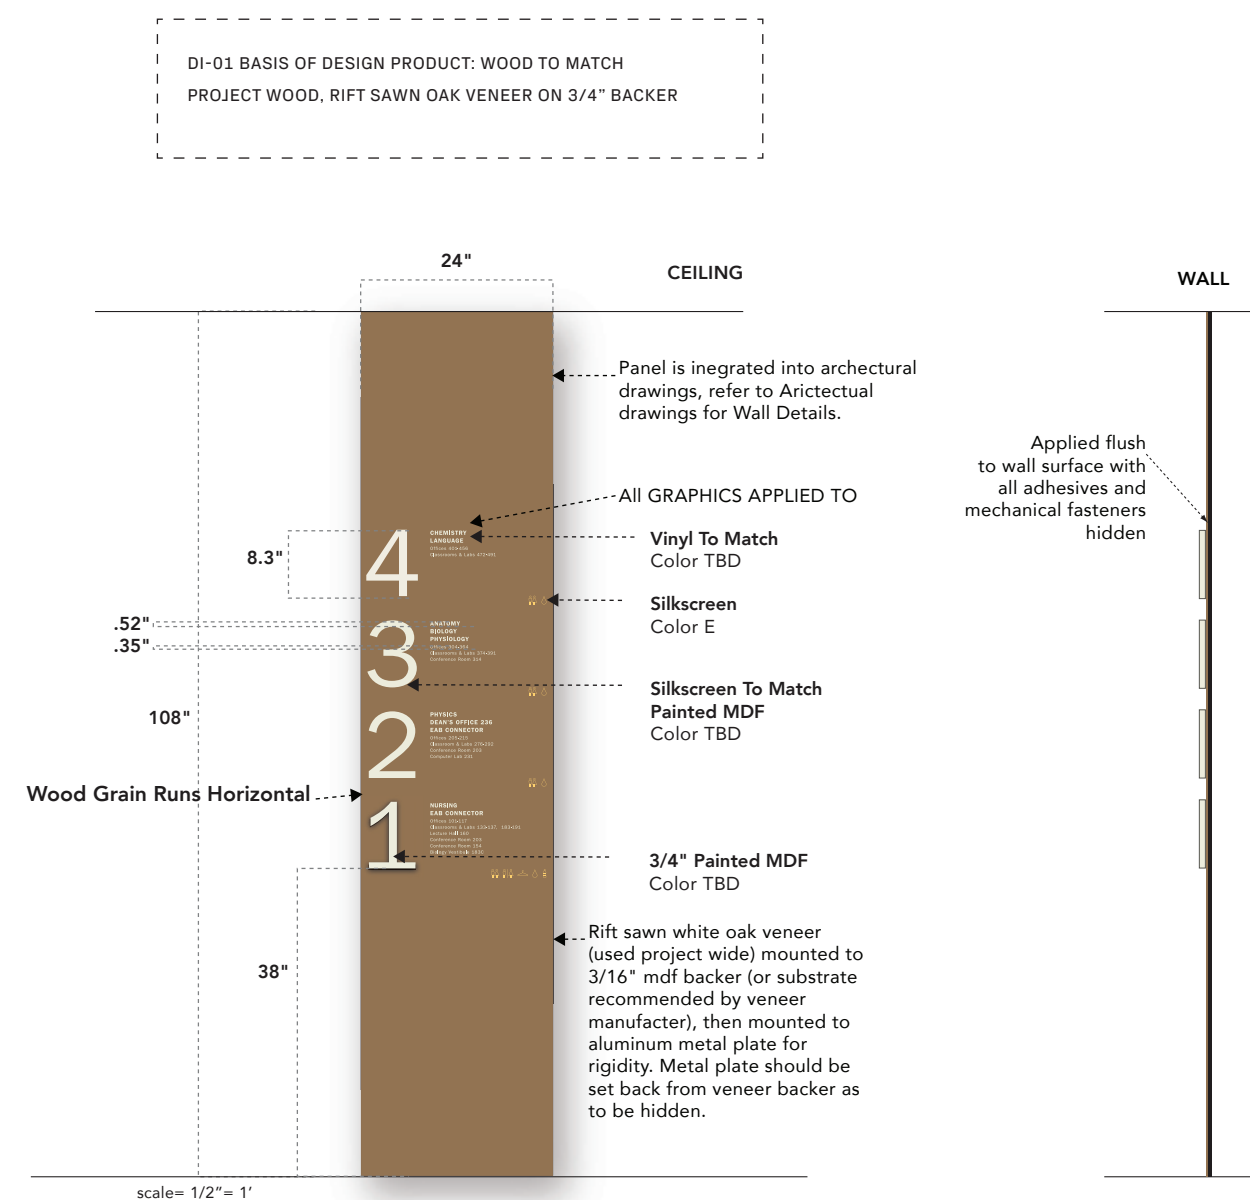

ORI-01