


© Cannon Design 2015
All rights reserved. No part of this document may be reproduced, stored in a retrieval system, or transmitted, in any form or by any means, without written authorization by The Cannon Corporation.
3/1/2016 2:45:54 PM

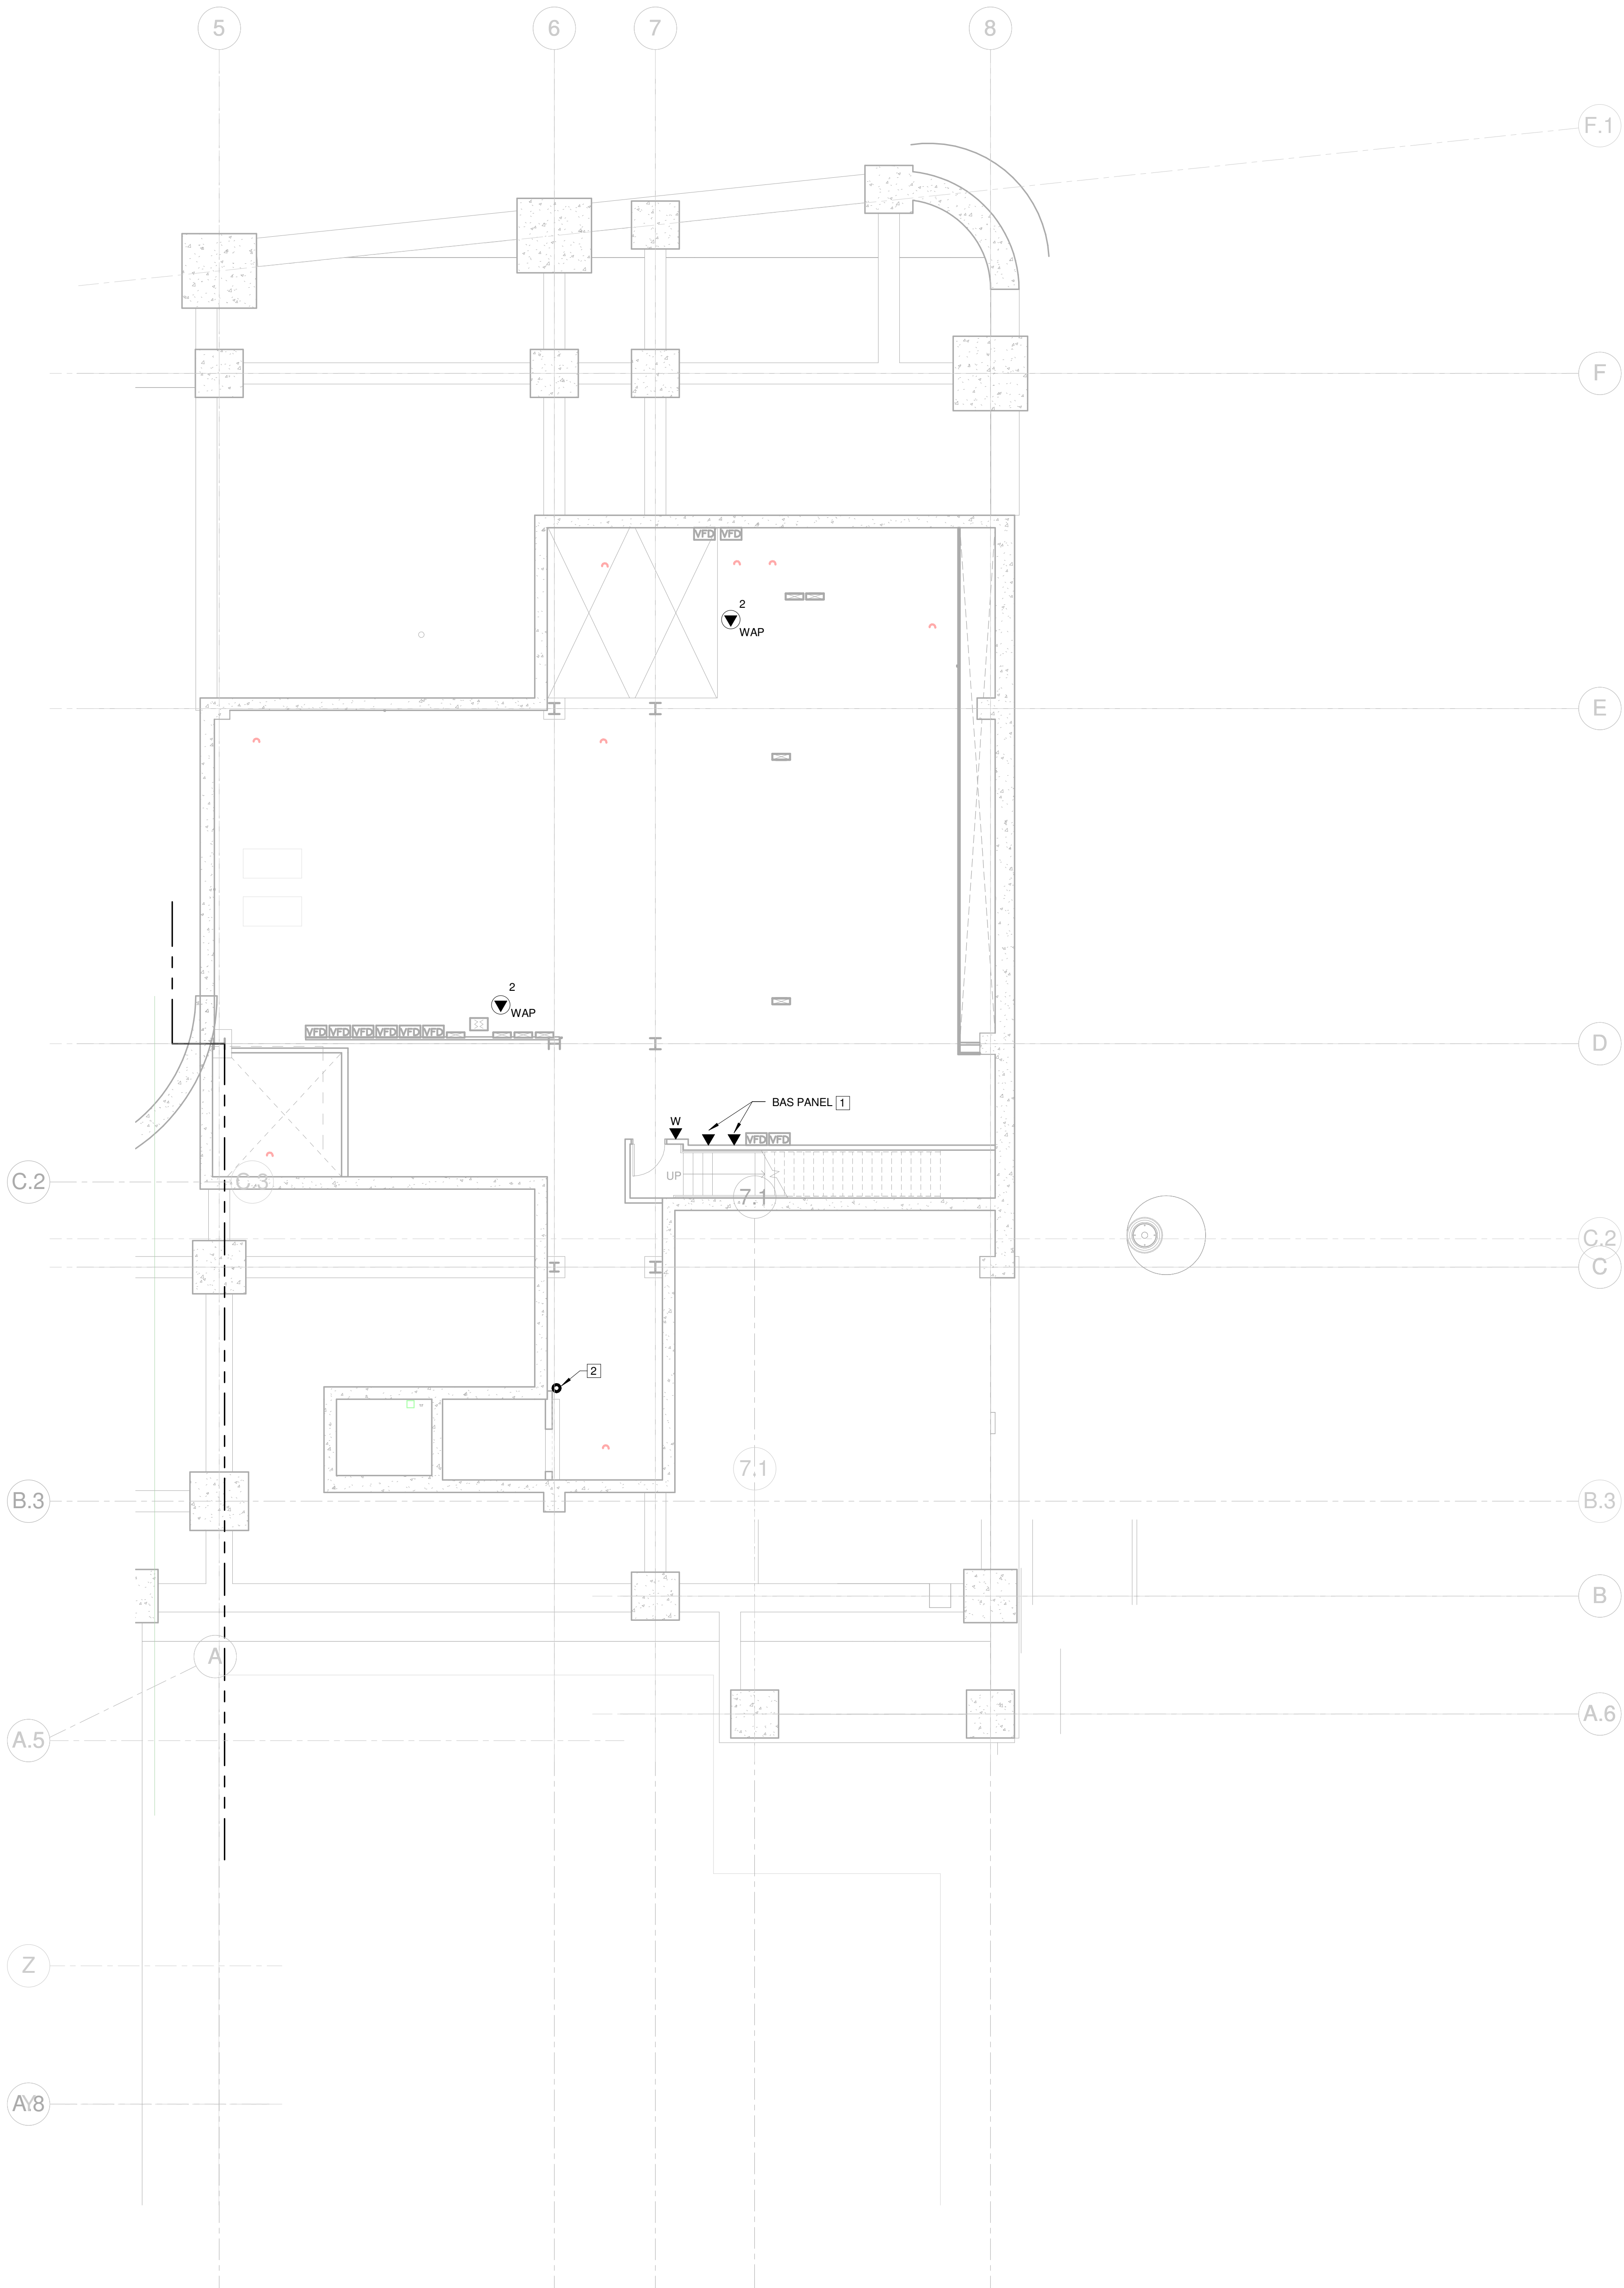

GENERAL NOTES: THIS SHEET ONLY

1. TELECOMMUNICATIONS CABLING ON THIS FLOOR SHALL BE RUN TO LEVEL 01 DATA ROOM 100B.

KEYED NOTES: THIS SHEET ONLY

- [1] CONFIRM EXACT LOCATION AND TERMINATION REQUIREMENTS WITH MECHANICAL CONTRACTOR PRIOR TO INSTALLATION.
[2] FIRE RATED CABLE PATHWAY LOCATION, SEE KEYED NOTE 6 ON SHEET T0101.A.

1 LEVEL 00 - AREA A
1/8" = 1'-0"



Webster University
Interdisciplinary Science
Building

CANNONDESIGN

1100 Clark Avenue
St. Louis, Missouri 63102
T: 314.241.6250
F: 314.241.2570

William Tao & Associates, Inc.
MEP/FP Engineer
7955 Manchester Road, Suite 125
St. Louis, MO 63143
314.884.7600

David Mason & Associates, Inc.
Structural & Civil Engineer
800 South Vandeventer Avenue
St. Louis, MO 63110
314.534.1053

Faith Group
Technology
3101 S. Hanley Rd, Suite 100
St. Louis, MO 63143
314.591.2229

Kuhmann Leavitt, Inc.
Environmental Graphics & Signage
7400 Pershing Ave
St. Louis, MO 63130
314.725.6616


KWA Architects
Architecture
9721 Litzinger Road
St. Louis, MO 63124
314.962.2560

Spellman Brady & Company
Interior Designer
8251 Maryland Avenue, Suite 300
St. Louis, MO 63105
314.862.0070

SWT Design
Landscape Architect
7722 Big Bend Blvd
St. Louis, MO 63119
314.644.5700

Webb Engineering Services, Inc.
Plumbing & Fire Protection
1400 S. 3rd Street, Suite 201
St. Louis, MO 63104
314.558.0600

ISSUED FOR CONSTRUCTION (BP2) 01 MAR 2016

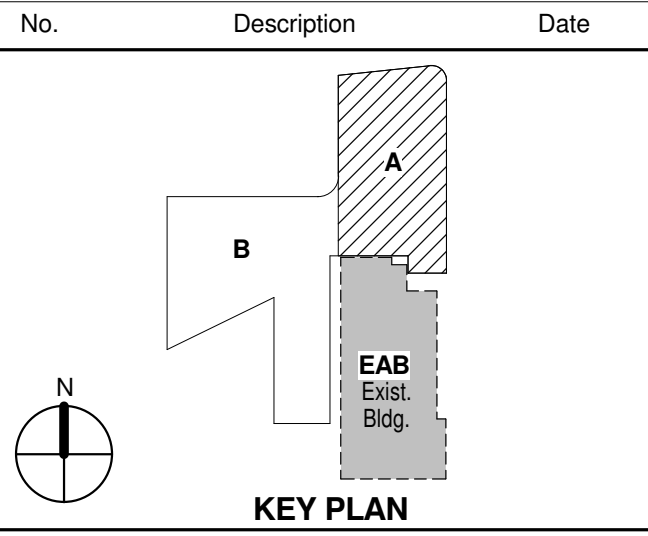

Drawing Title:

LEVEL 0 FLOOR PLAN -
AREA A

Project No.: 04561.01 Checked by:

T0100.A

© Cannon Design 2015