

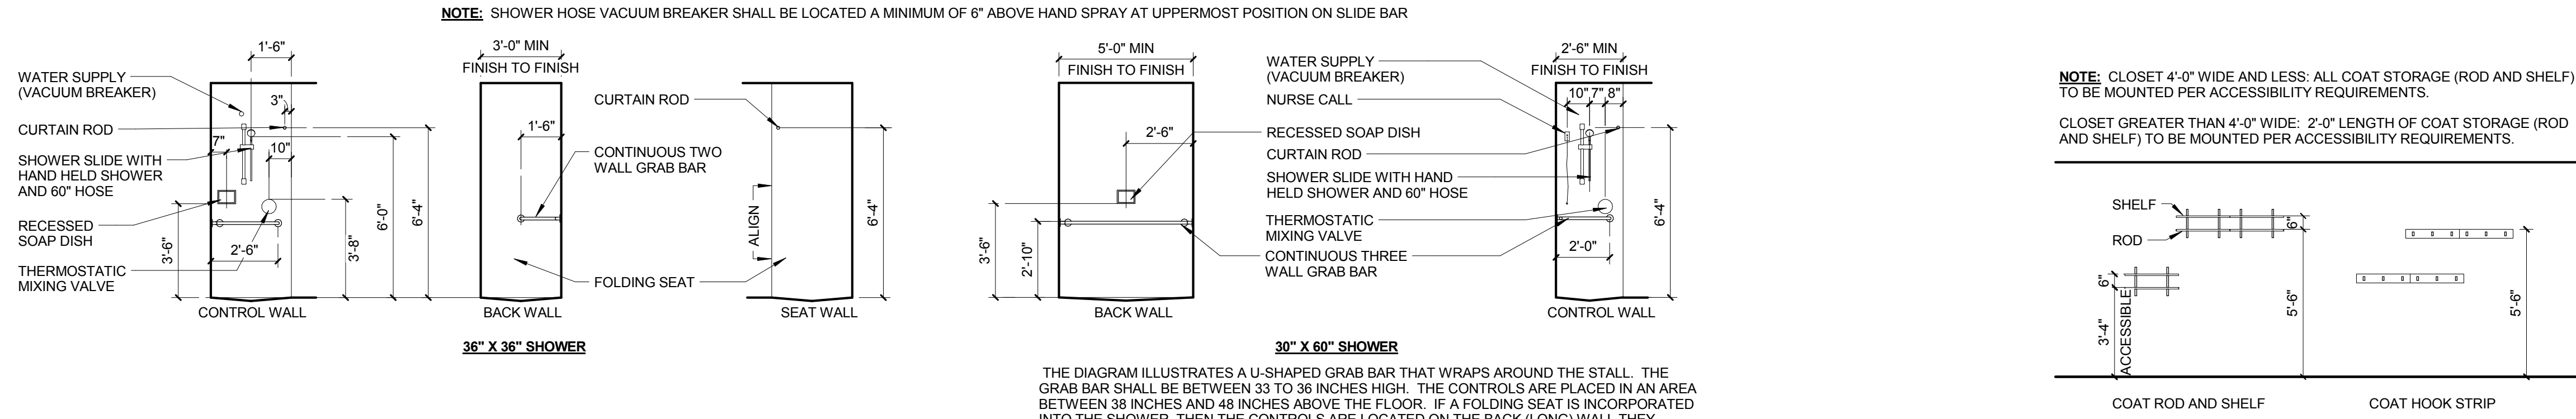
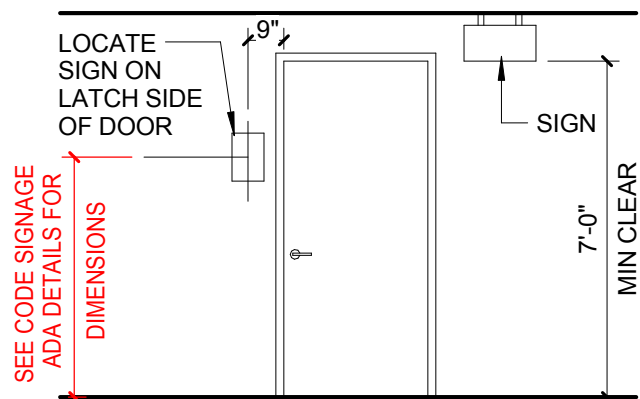
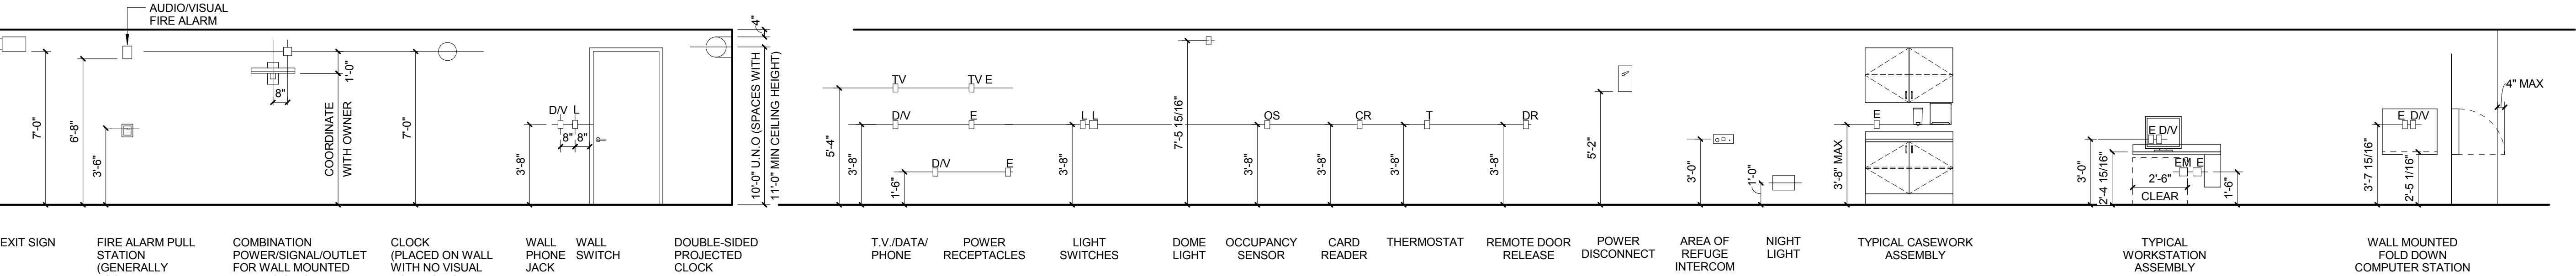
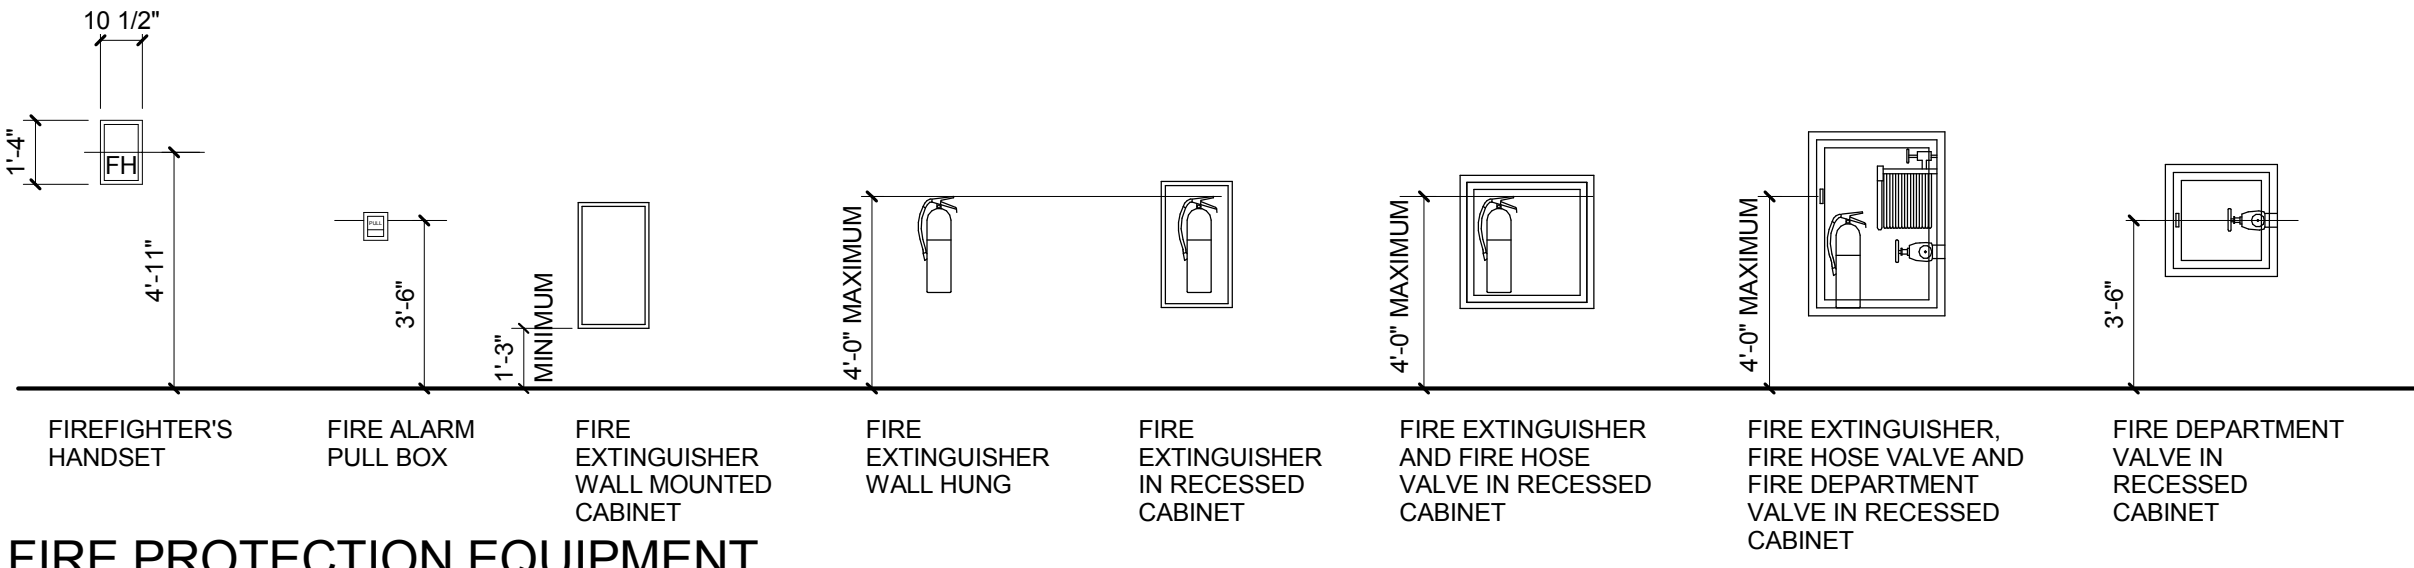


ACCESSORIES AND PLUMBING

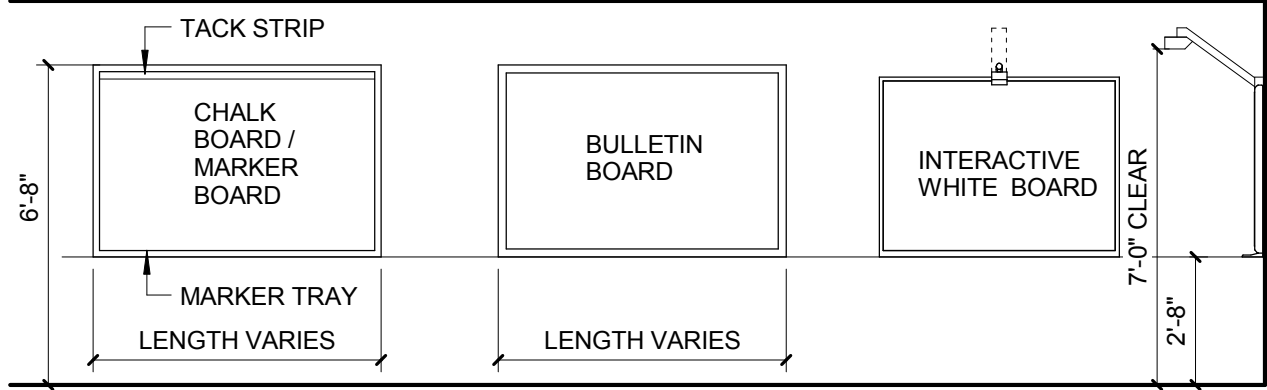

COAT HANGING

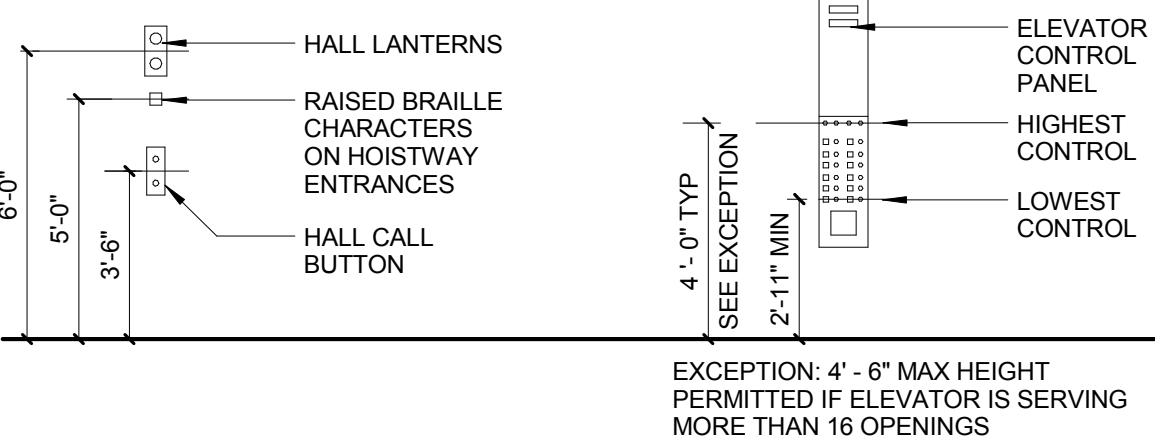

CONFORMED SET 01 JUL 2016

ISSUED FOR CONSTRUCTION (BP3) 15 MAR 2016

MOUNTING HEIGHTS

Project No.: 04561.01 Checked by:

A0002