


CONFORMED SET 01 JUL 2016


ISSUED FOR CONSTRUCTION (BP1) 15 JAN 2016

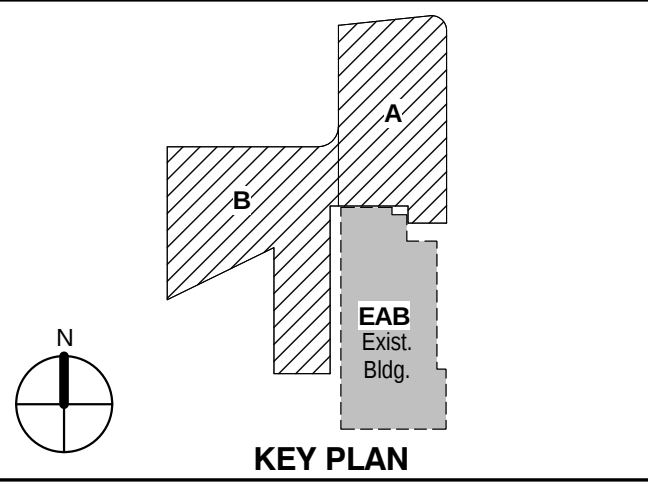

EXTERIOR - LEVEL 01
FLOOR PLAN

Project No.: 04561.01 Checked by:

A0101.E

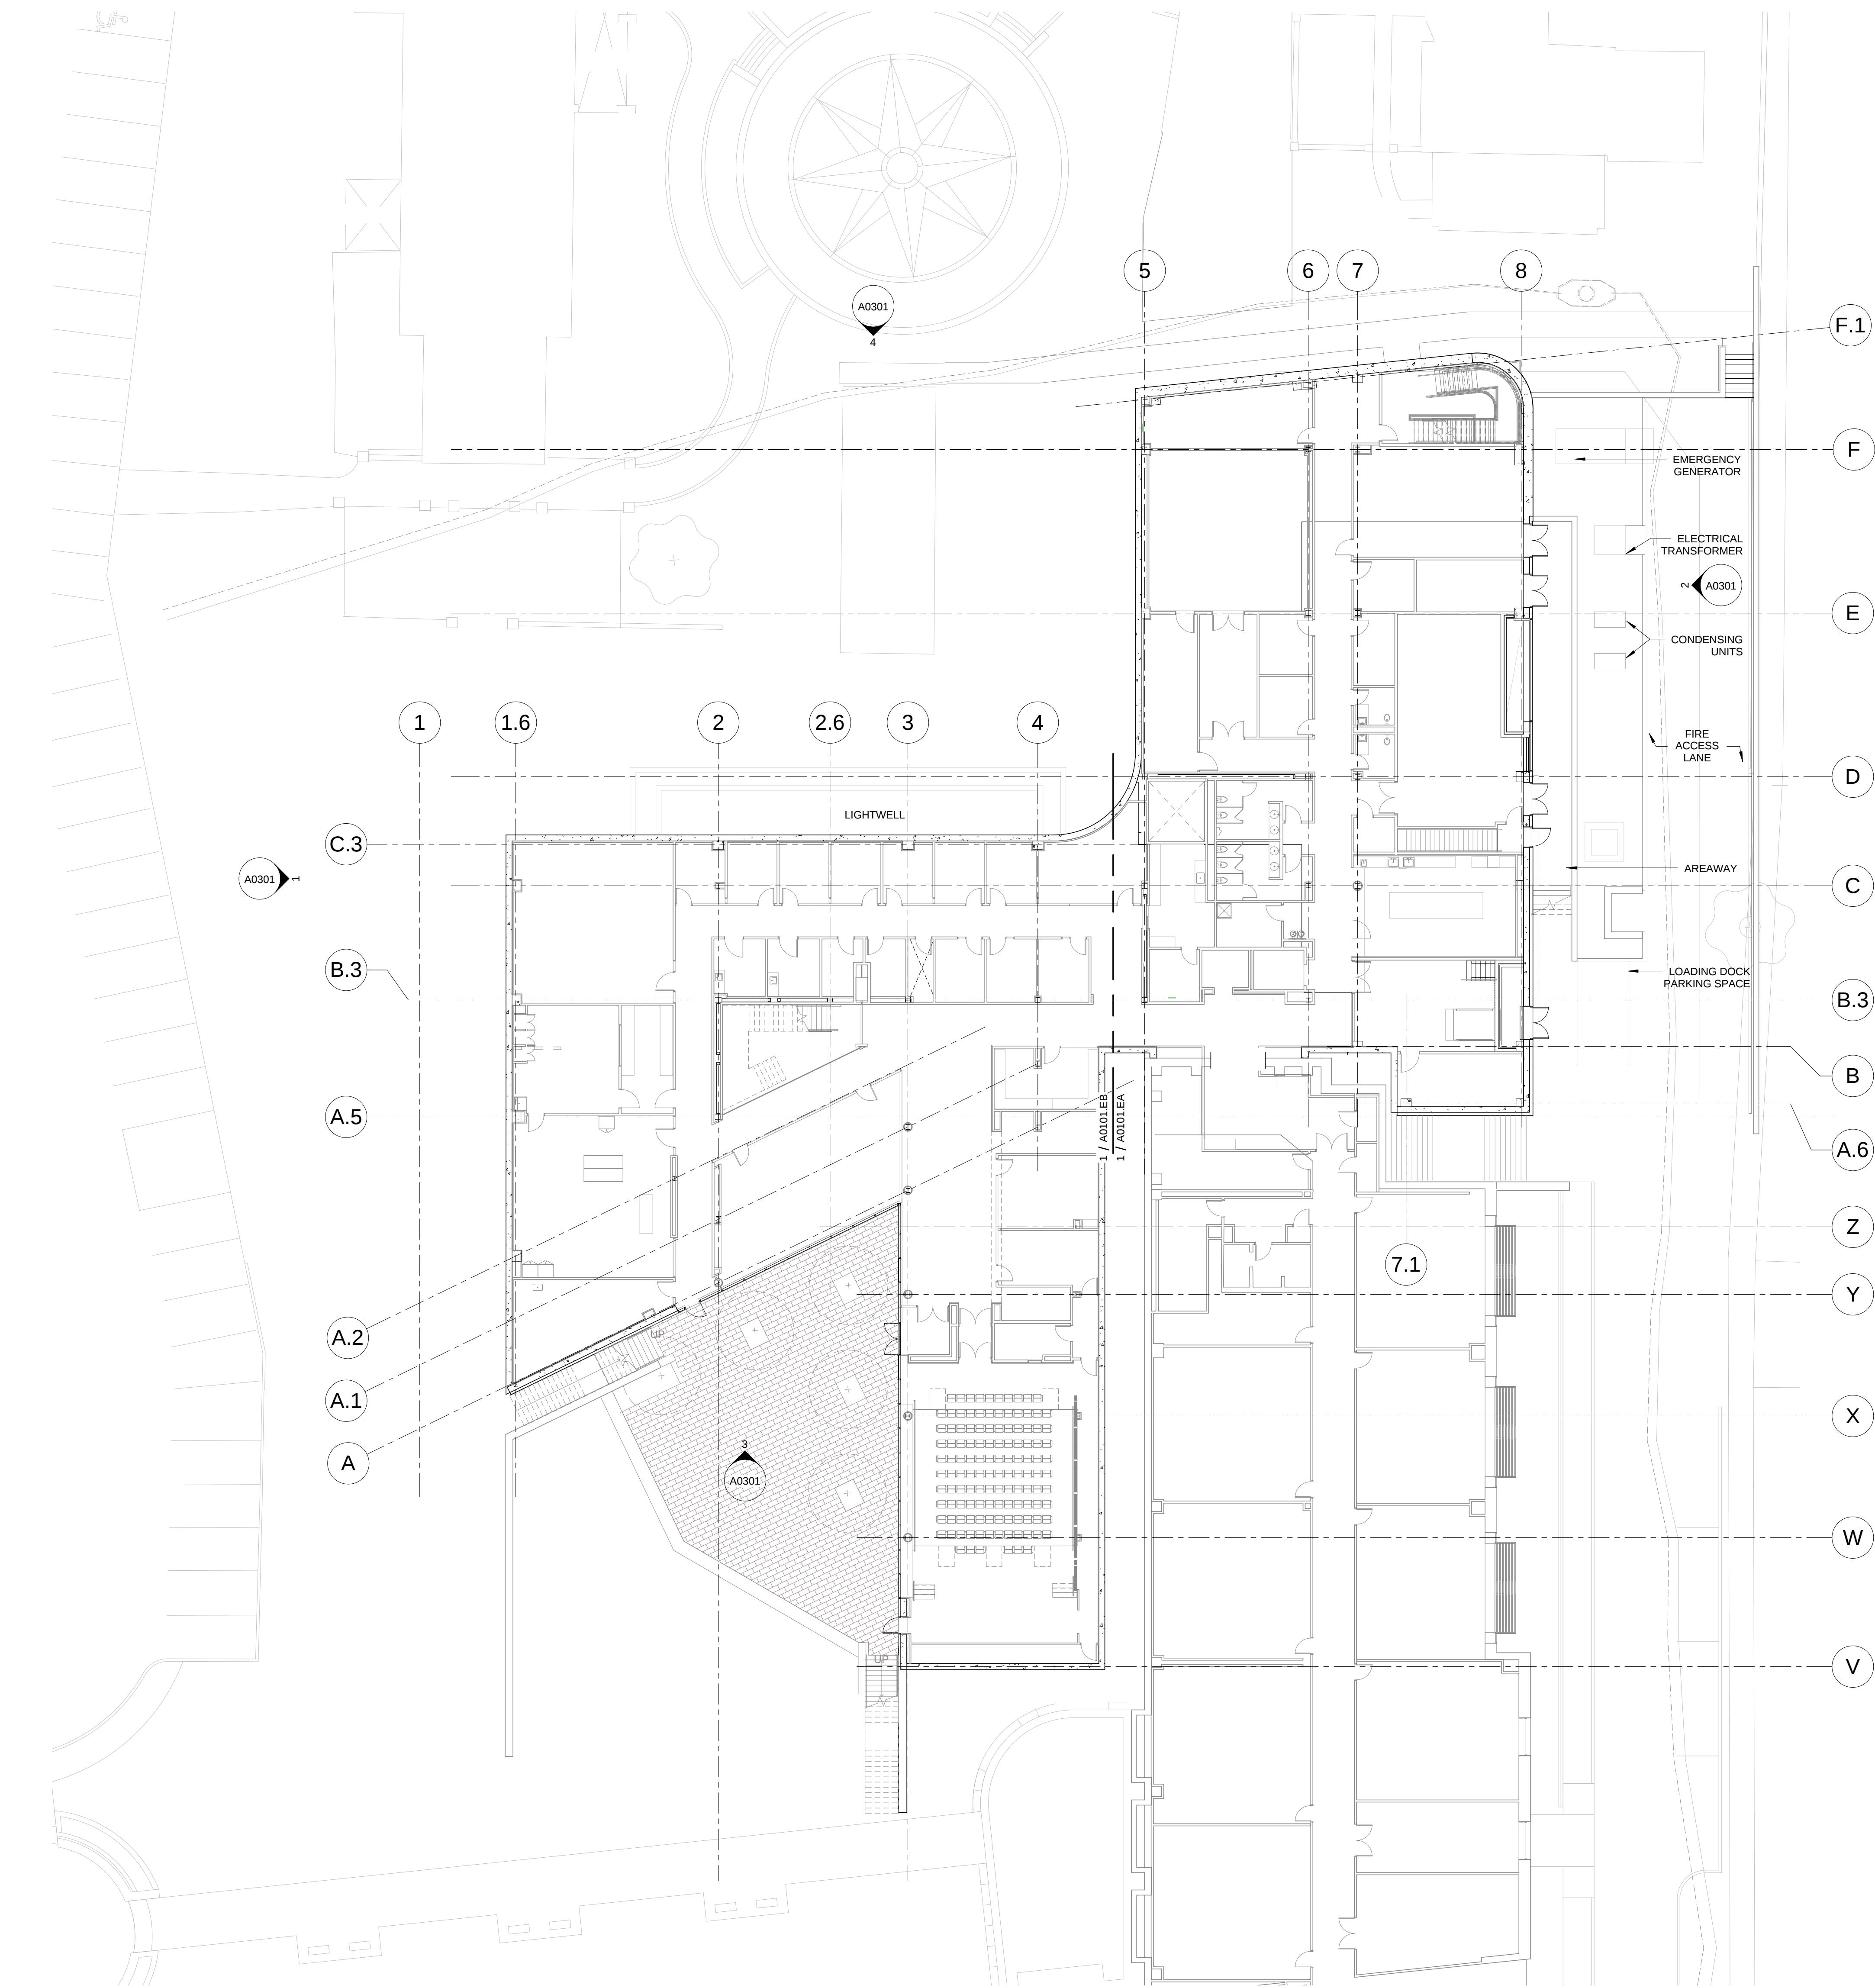

1 EXTERIOR - LEVEL 01 FLOOR PLAN
1/16" = 1'-0"

