


**Webb Engineering Services, Inc.**  
Plumbing & Fire Protection  
1400 S. 3rd Street, Suite 201  
St. Louis, MO 63104  
314.588.0600

**A0103.EA**

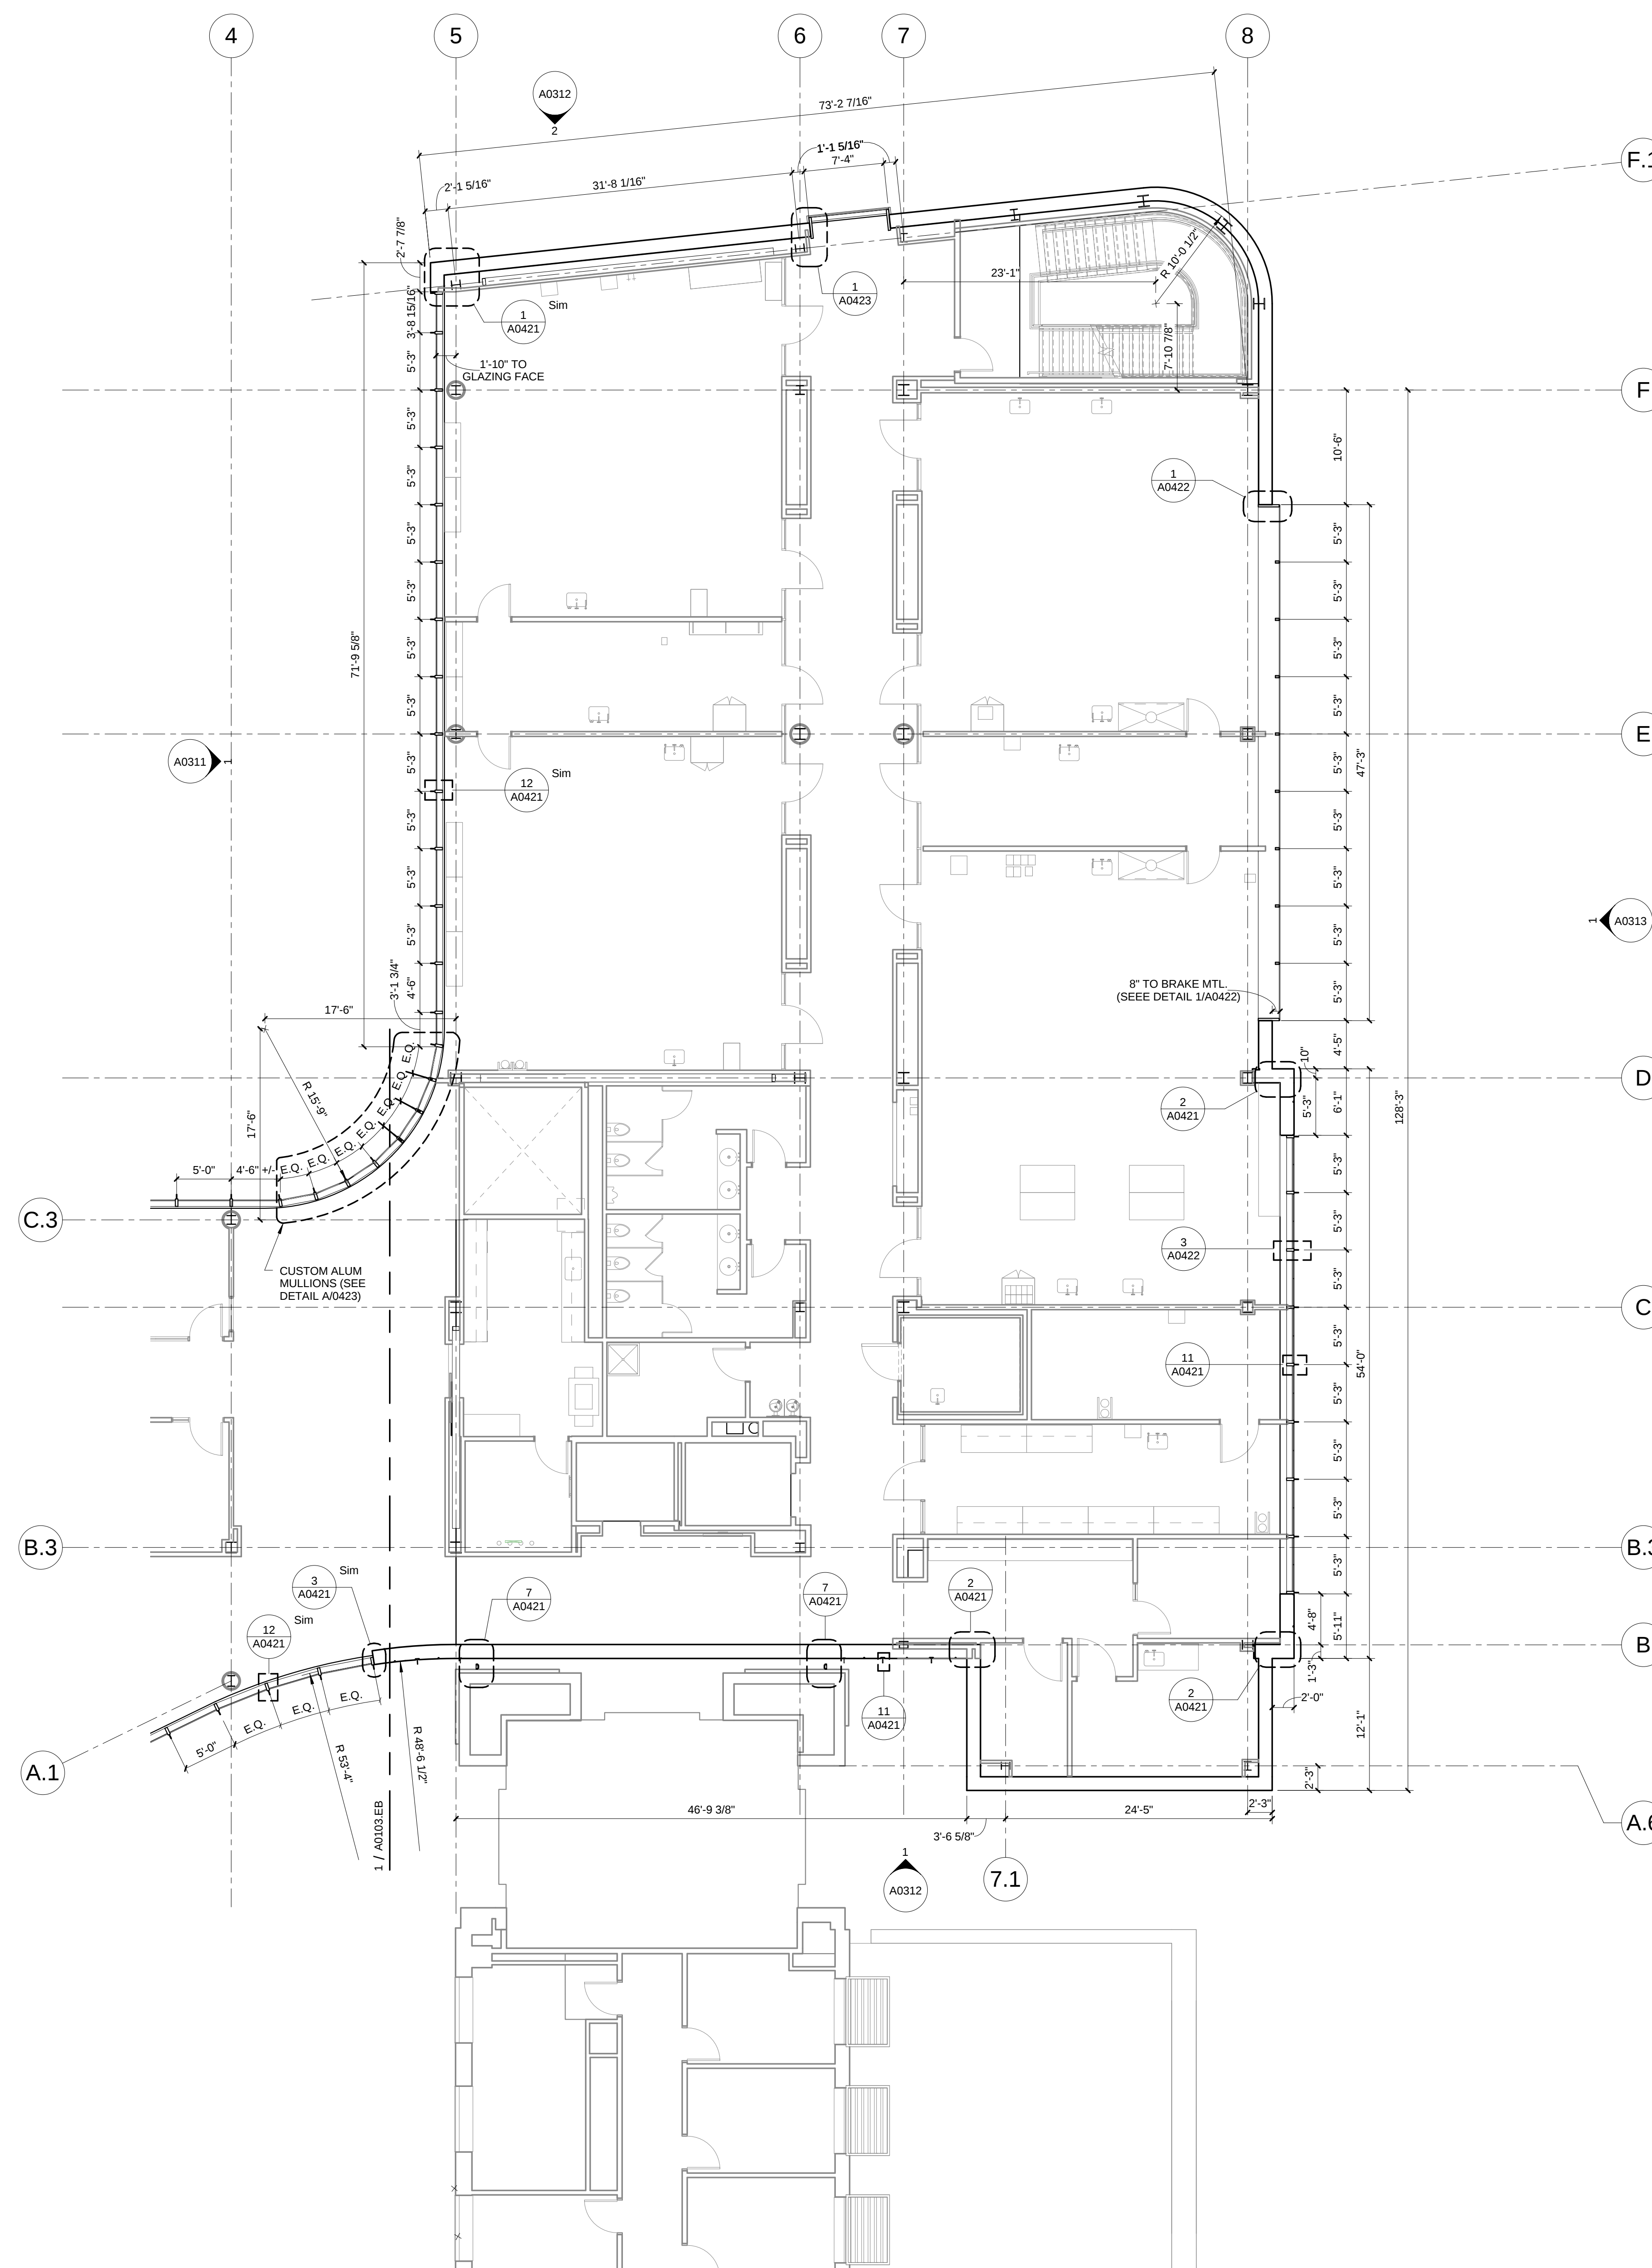

1 EXTERIOR - LEVEL 03 - AREA A FLOOR PLAN  
1/8" = 1'-0"

