



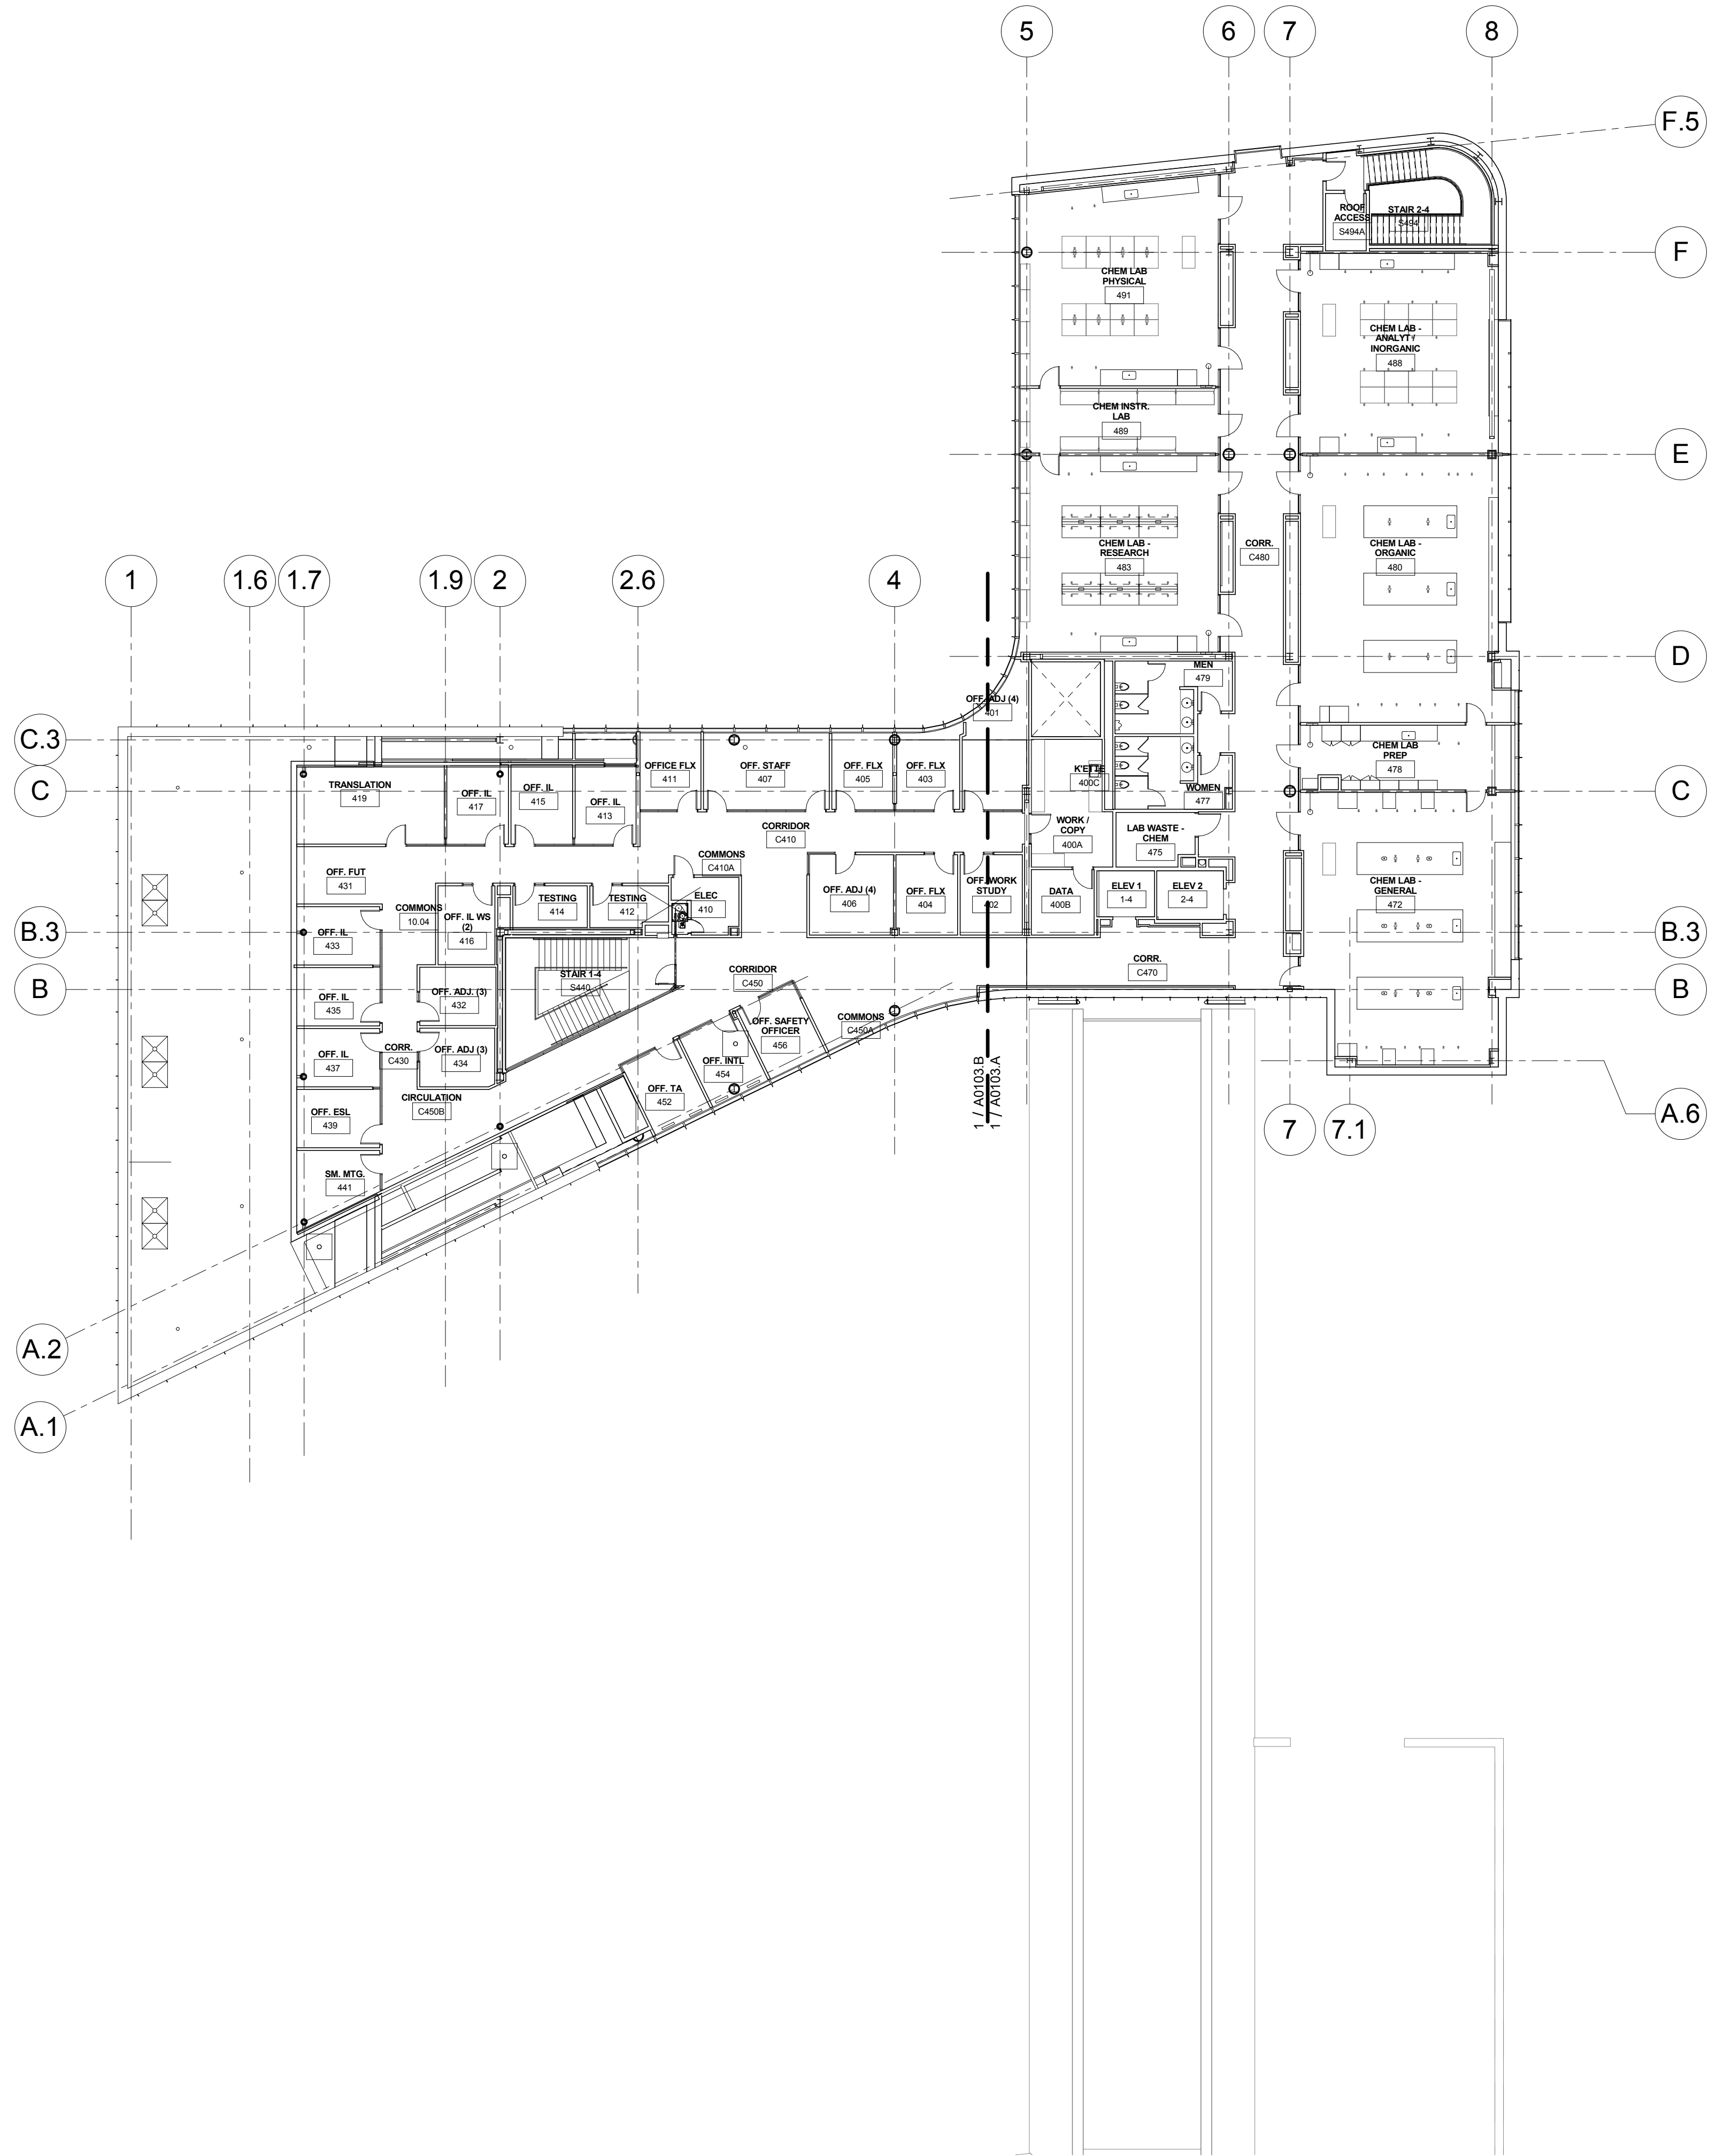

1 LEVEL 04
1/16" = 1'-0"

CONFORMED SET 01 JUL 2016

ISSUED FOR CONSTRUCTION (BP3) 15 MAR 2016
No. Description Date

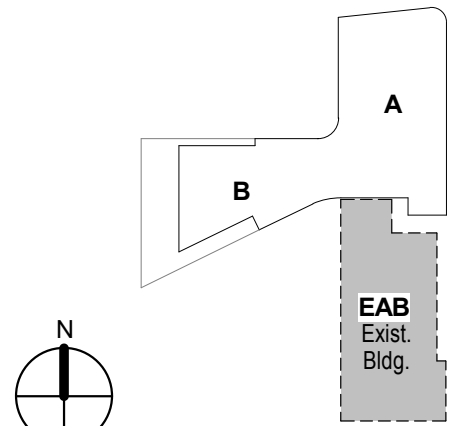

KEY PLAN

LEVEL 04 FLOOR PLAN

Project No.: 04561.01 Checked by:

A0104