


CONFORMED SET 01 JUL 2016

ISSUED FOR CONSTRUCTION (BP1) 15 JAN 2016
No. Description Date

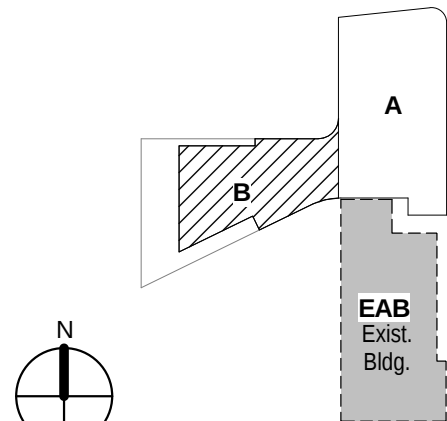


KEY PLAN

EXTERIOR - LEVEL 04
AREA B FLOOR PLAN

Project No.: 04561.01 Checked by:

A0104.EB

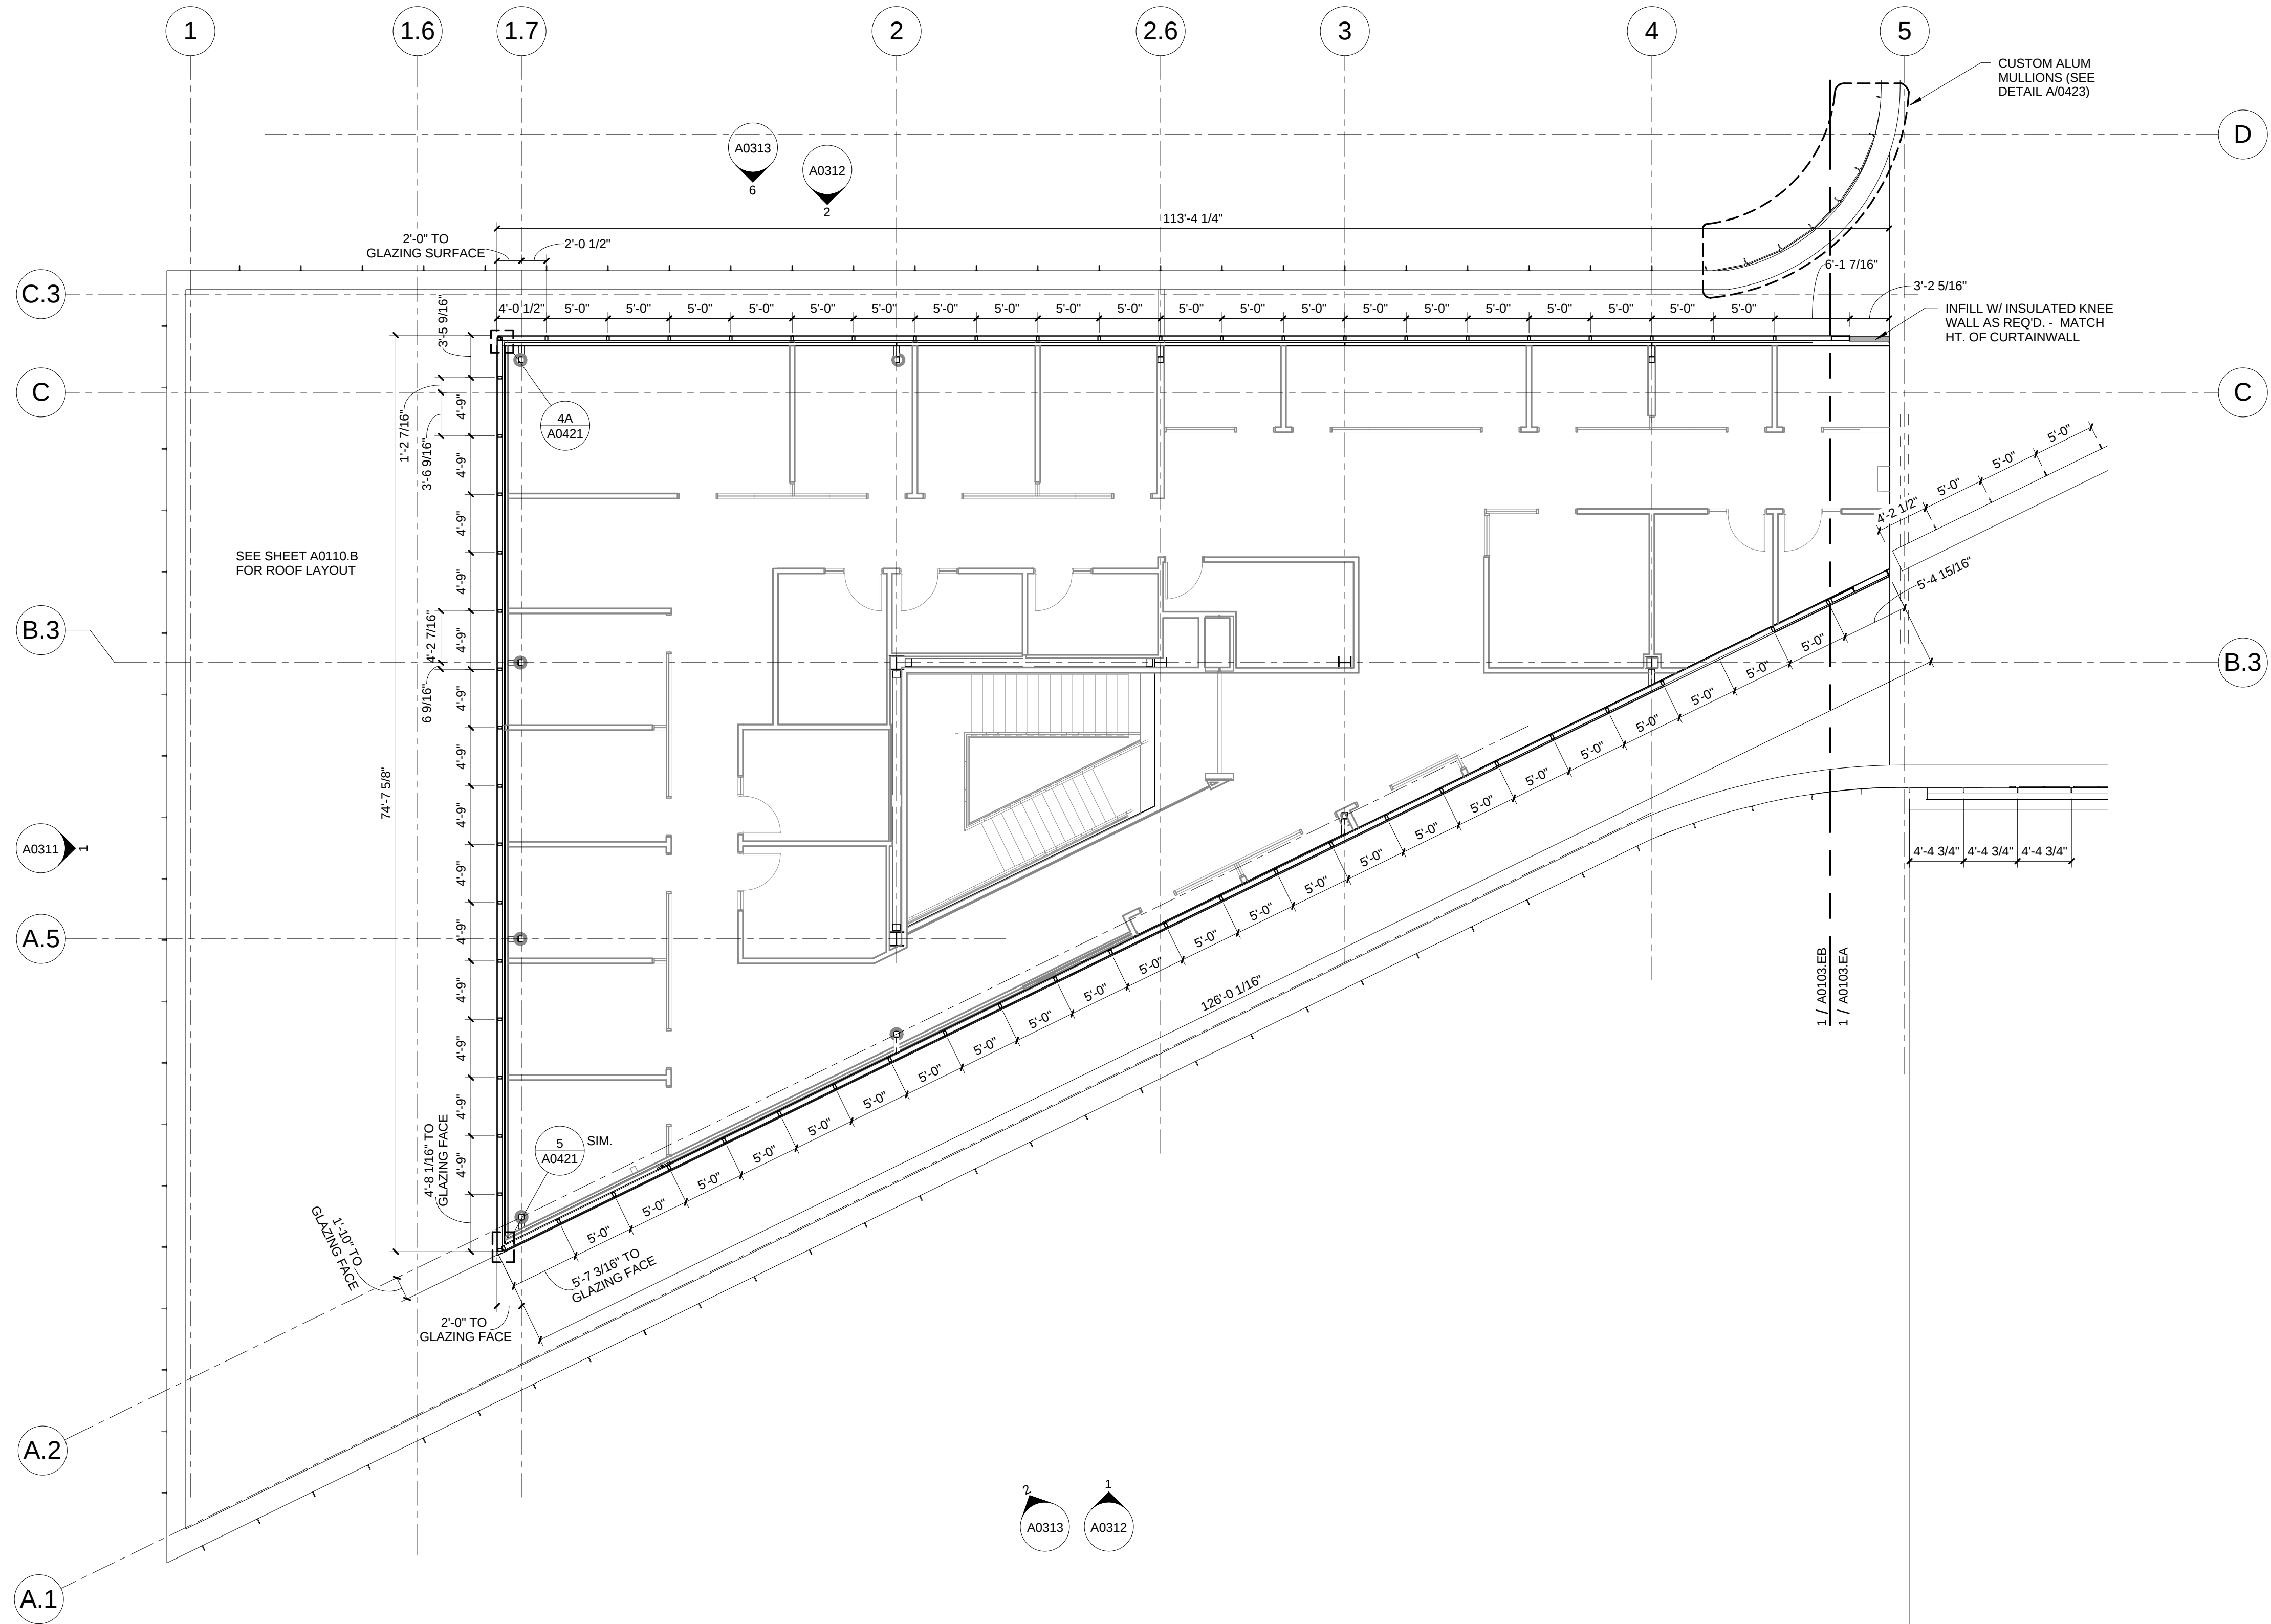

1 EXTERIOR - LEVEL 04 AREA B FLOOR PLAN
1/8" = 1'-0"



NORTH