




© Cannon Design 2015
All rights reserved. No part of this document may be reproduced or transmitted in any form without written authorization by The Cannon Corporation.
3/30/2016 11:52:08 PM

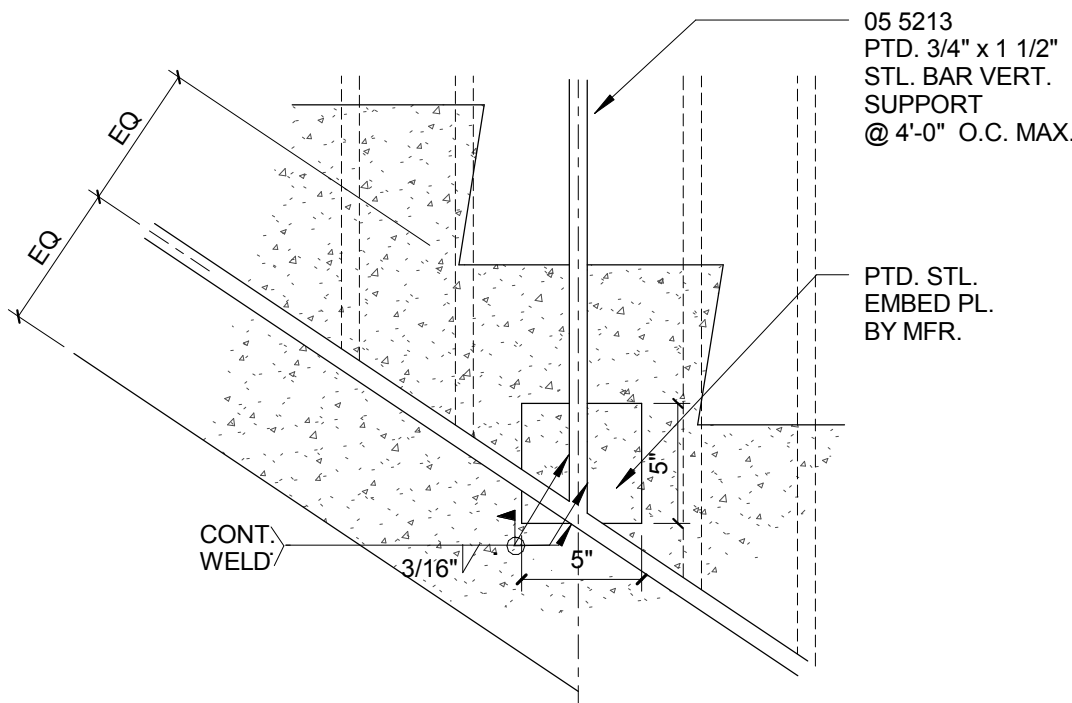


5 RAILING SUPPORT EMBED PL. CONN.
1 1/2" = 1'-0"

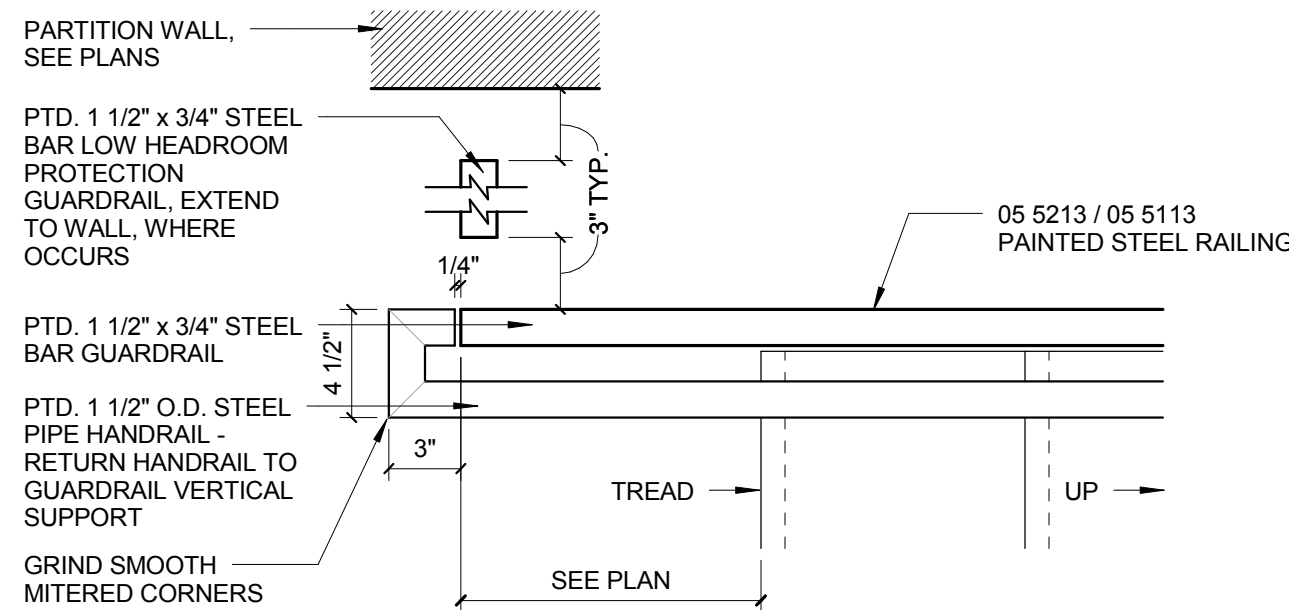


4 RAILING DETAIL - BOTTOM LANDING
1 1/2" = 1'-0"

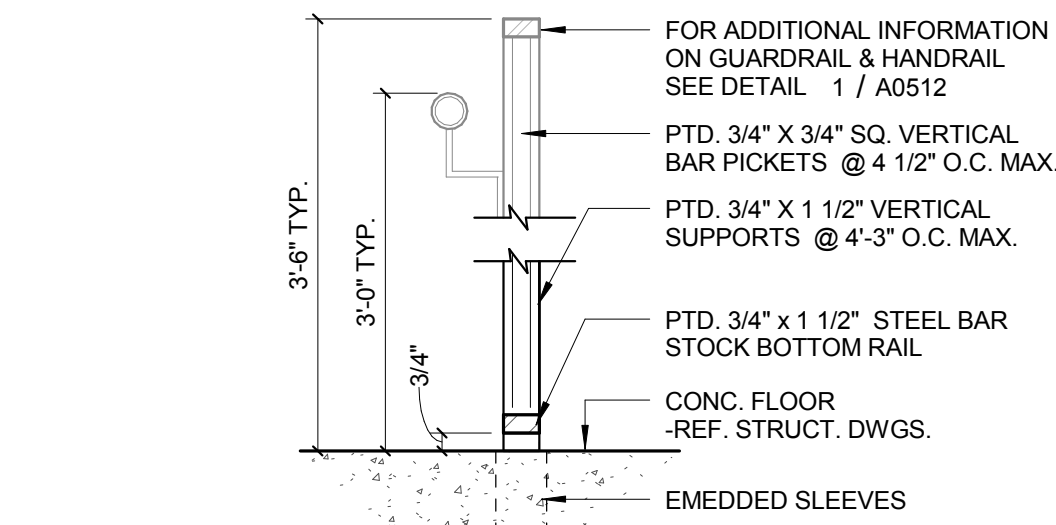

3 RAILING DTL. @ LEVEL 01 LOADING
1 1/2" = 1'-0"

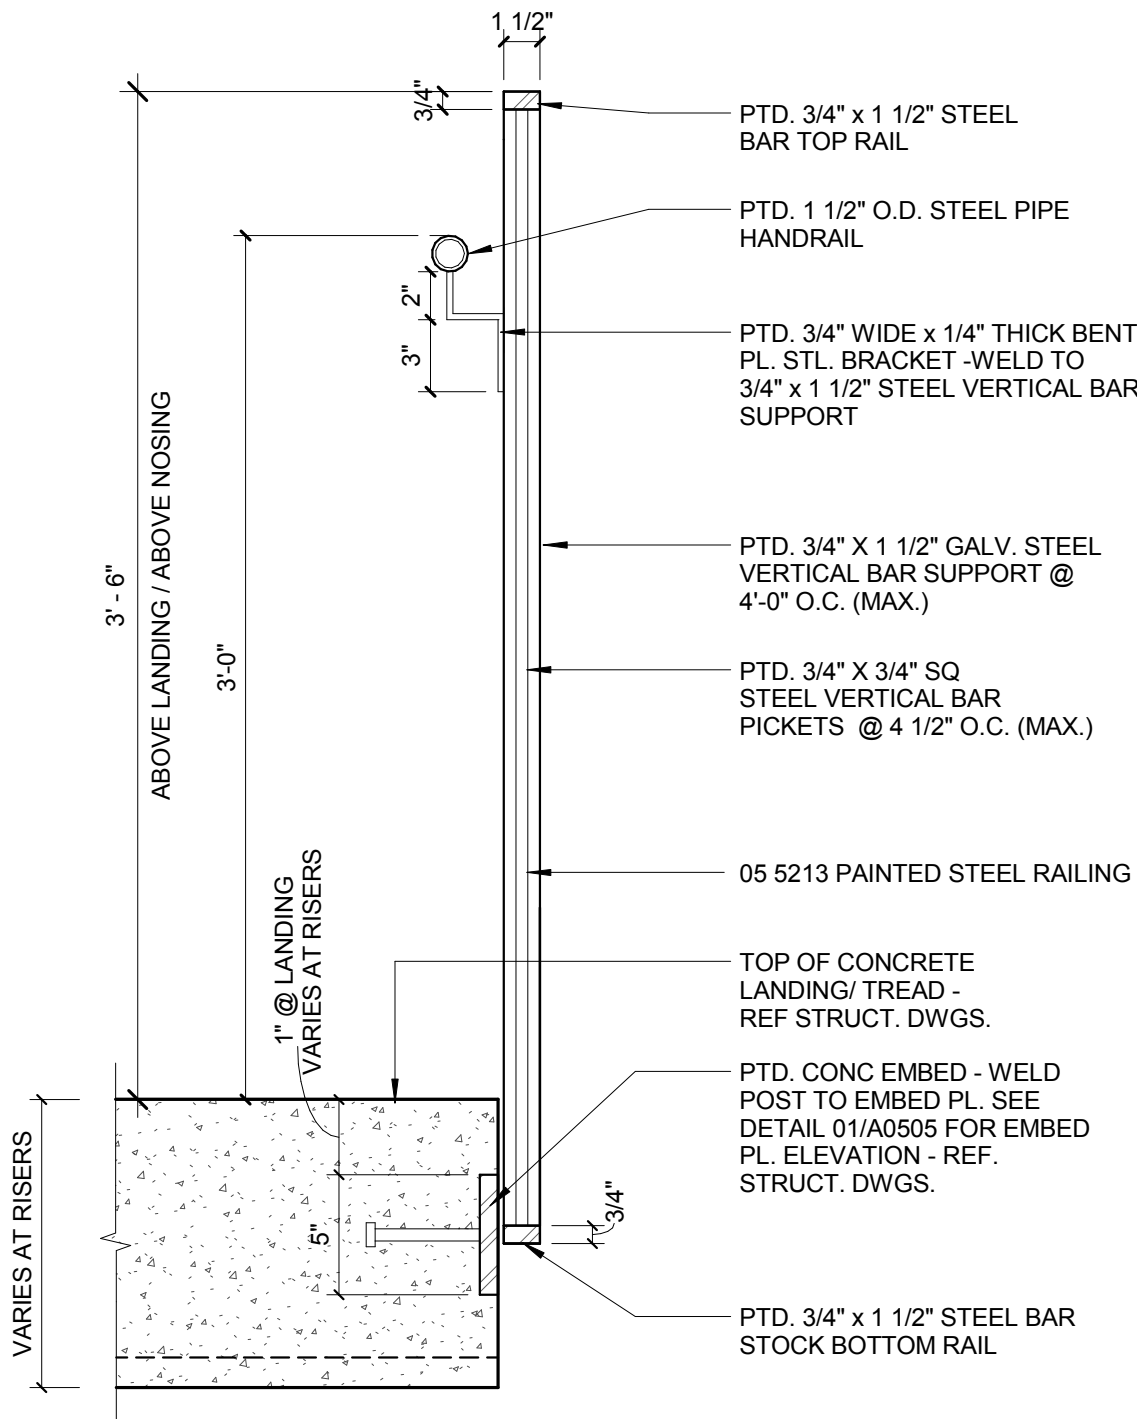

2 TYP. RAILING DTL. @ STAIR & INT. LANDING
1 1/2" = 1'-0"

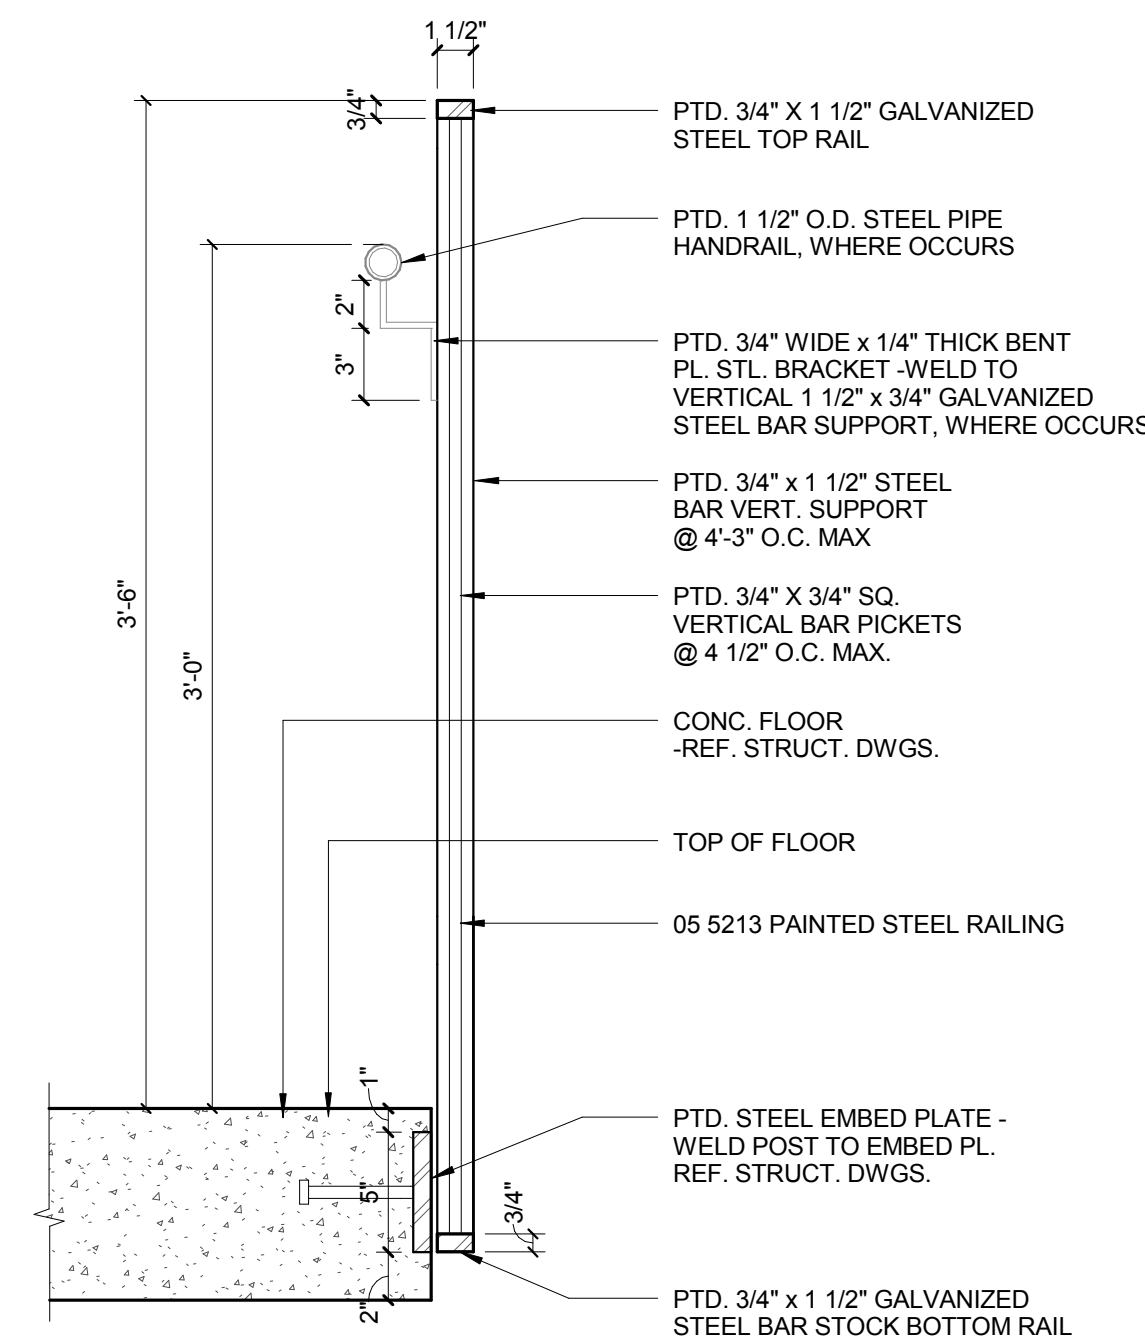

1 TYP. RAILING DTL. @ FLOOR LEVEL
1 1/2" = 1'-0"

CONFORMED SET

01 JUL 2016

ISSUED FOR CONSTRUCTION (BP3) 15 MAR 2016

No.	Description	Date
-----	-------------	------

Drawing Title:

STAIR DETAILS

Project No.: 04561.01

Checked by:

A0512