




© Cannon Design 2015
All rights reserved. No part of this document may be reproduced or transmitted in any form or by any means, electronic or mechanical, including photocopying and recording, or by any information storage or retrieval system, without written authorization by The Cannon Corporation.
4/15/2016 4:52:50 PM

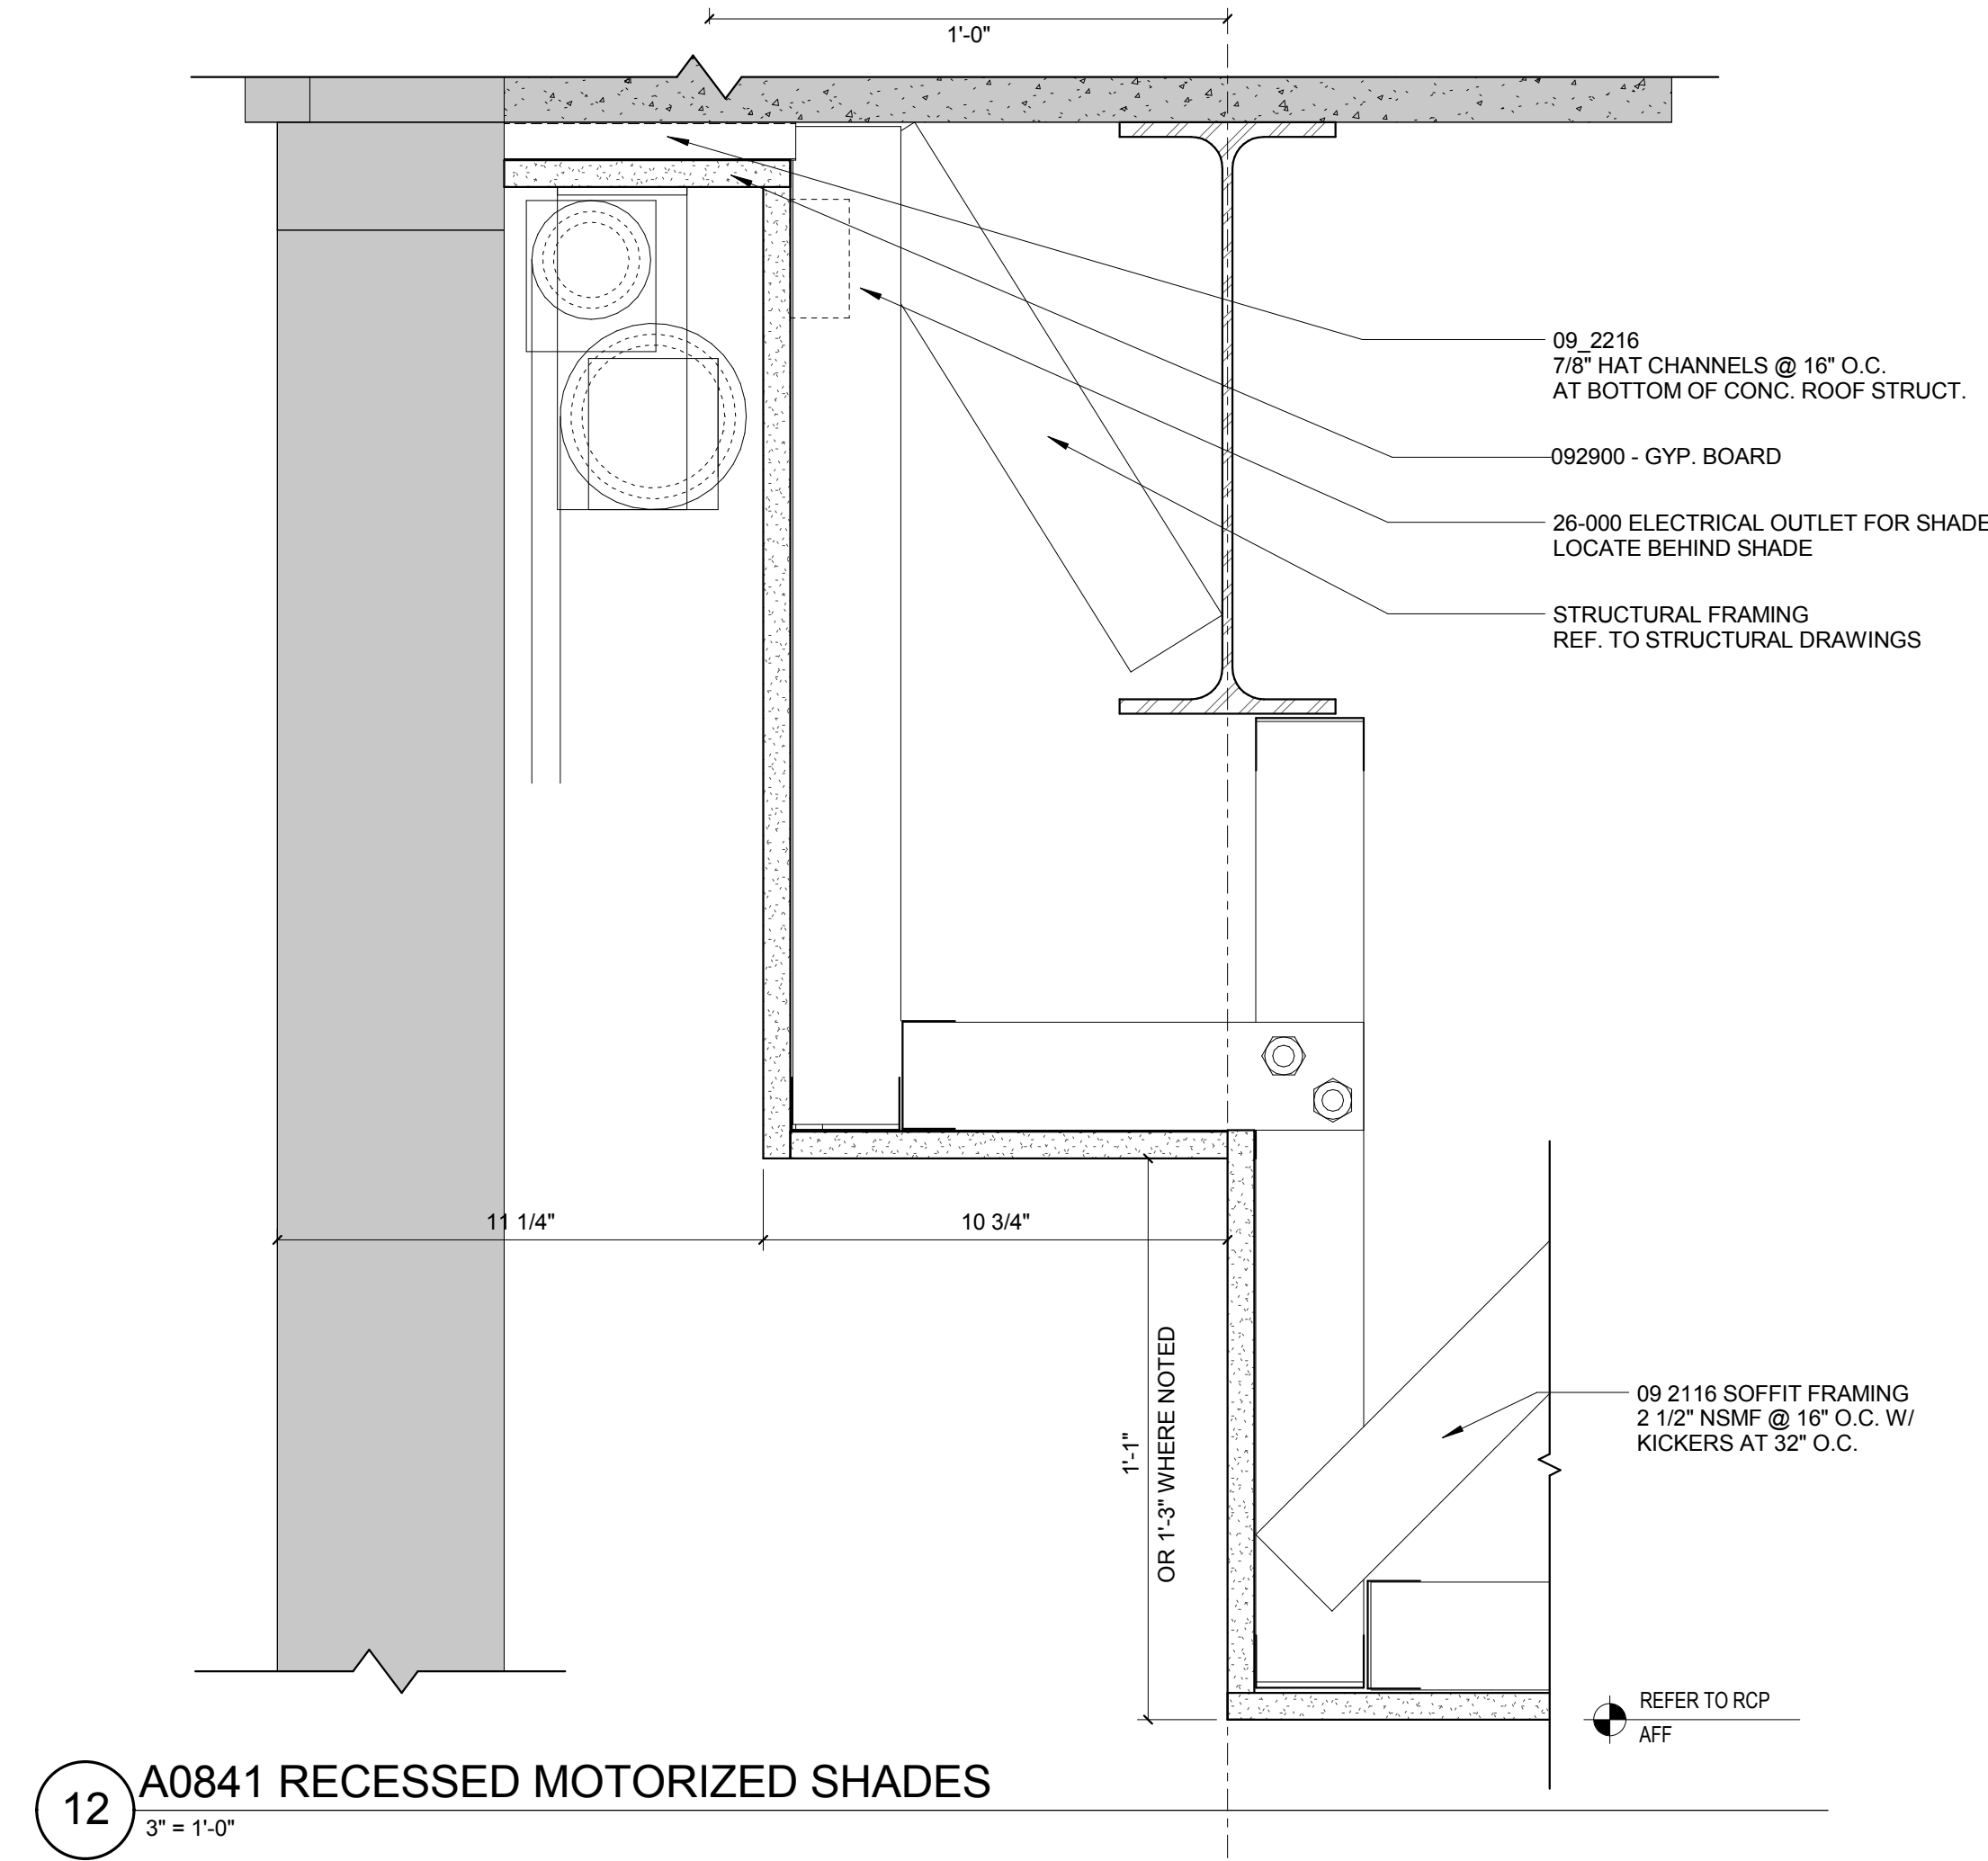


12 A0841 RECESSED MOTORIZED SHADES
3\"/>

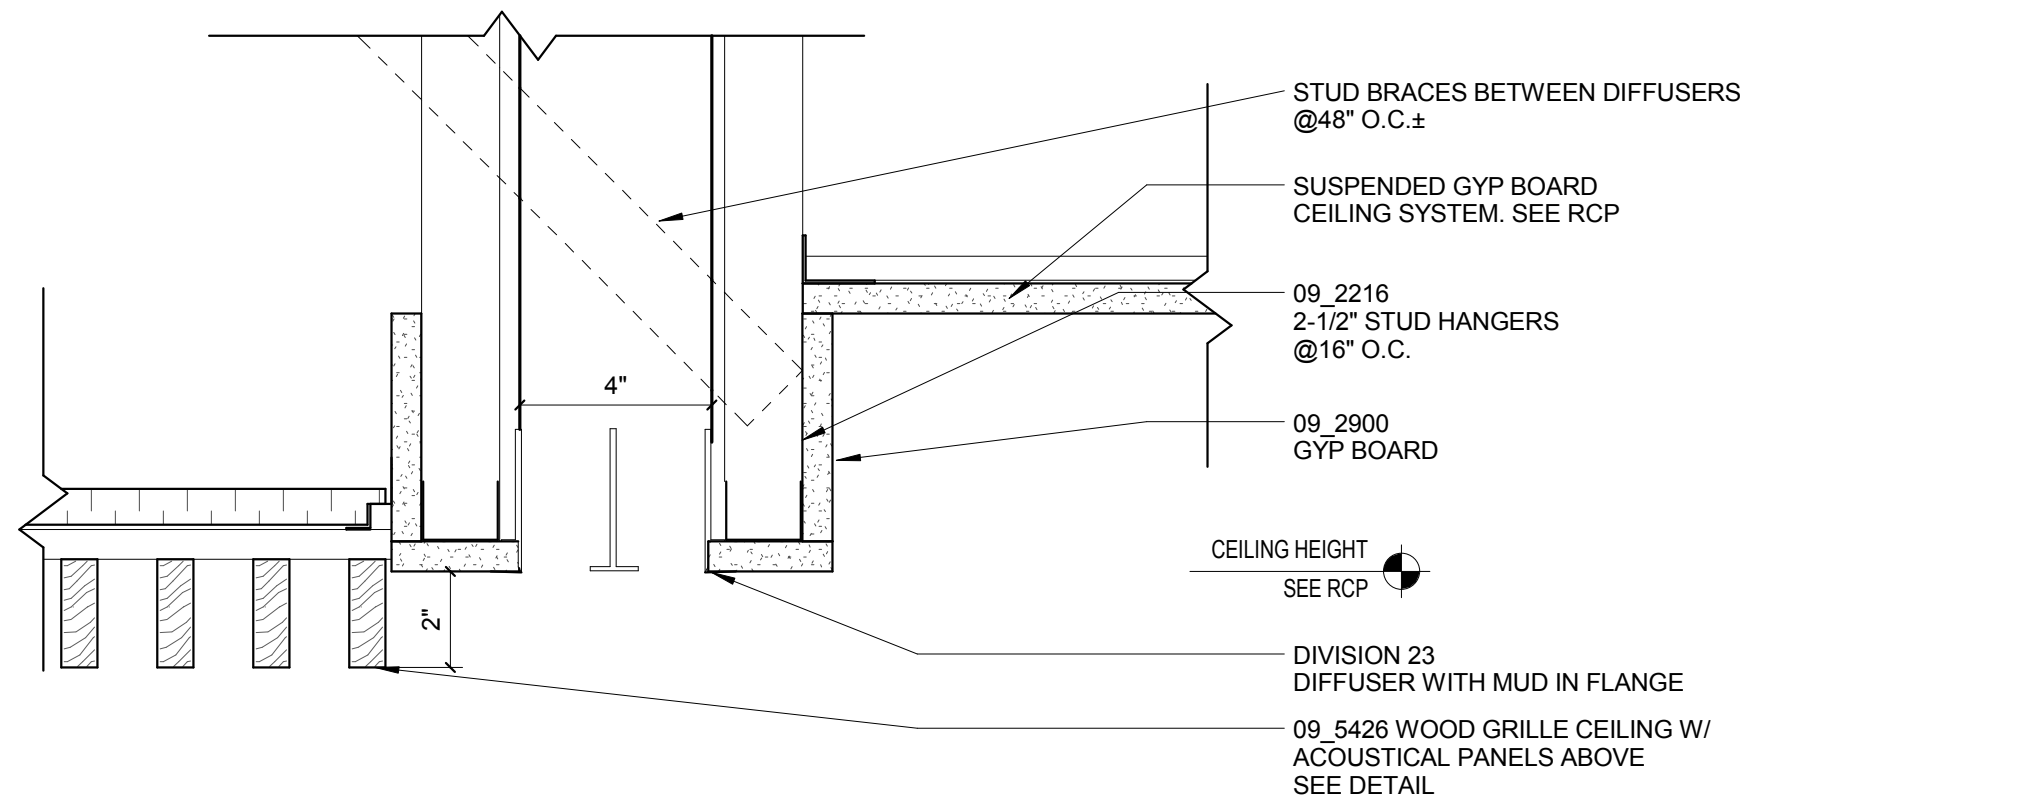


11 A0841 WOOD GRILLE CEILING EDGE DETAIL
3\"/>

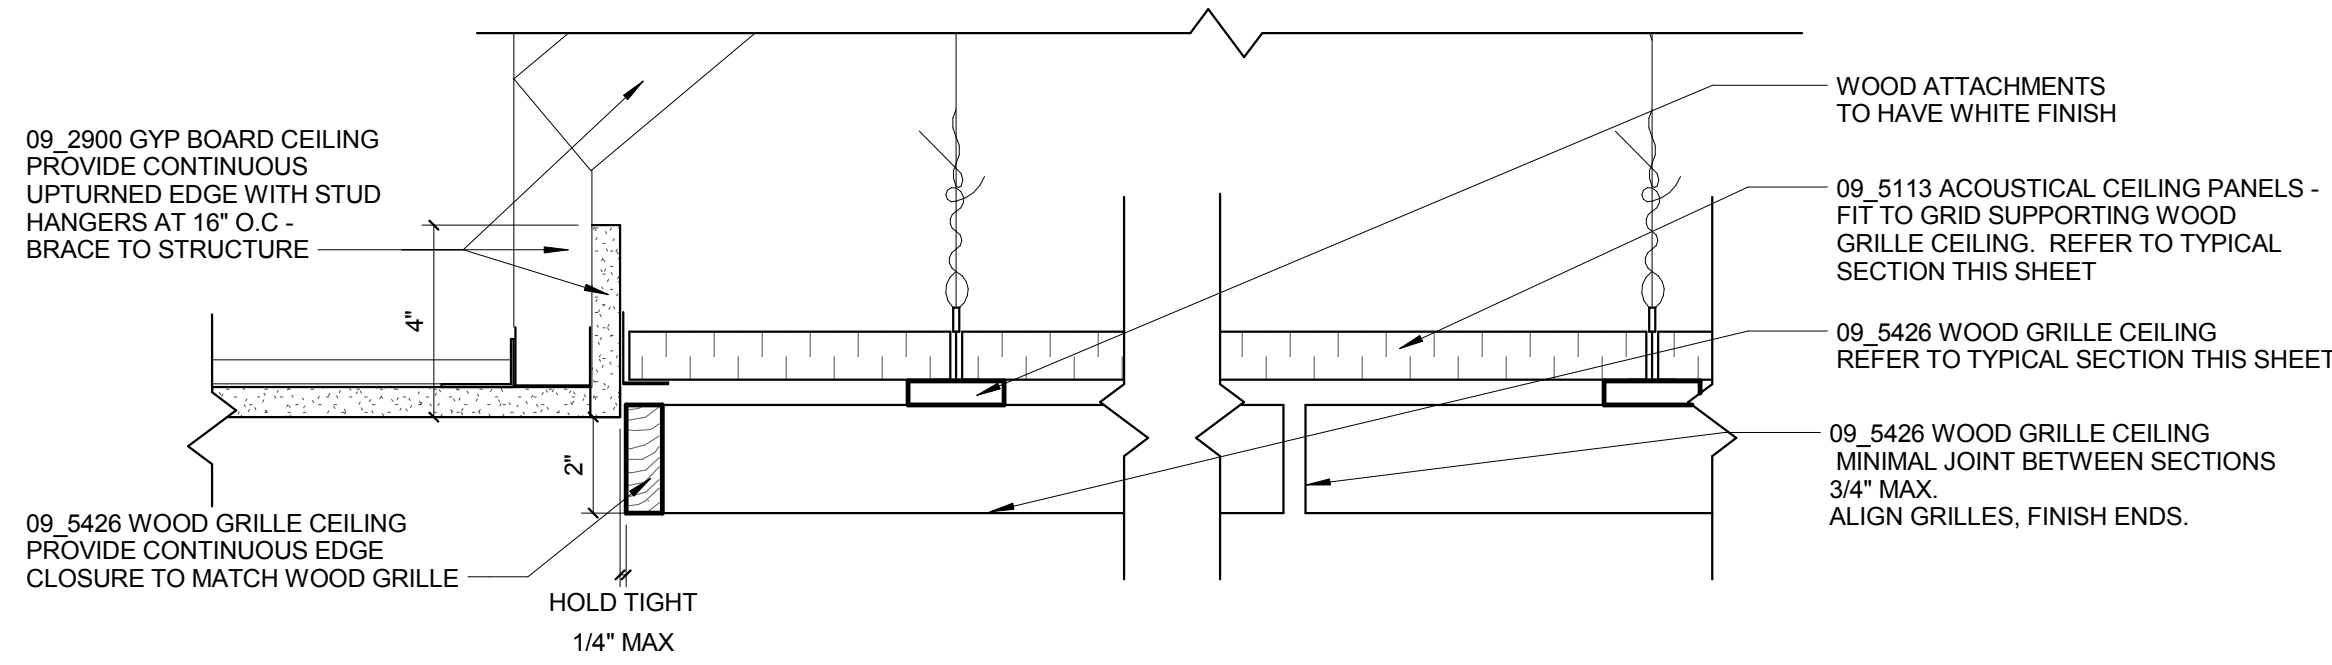


10 WOOD GRILLE CEILING EDGE DETAIL
3\"/>

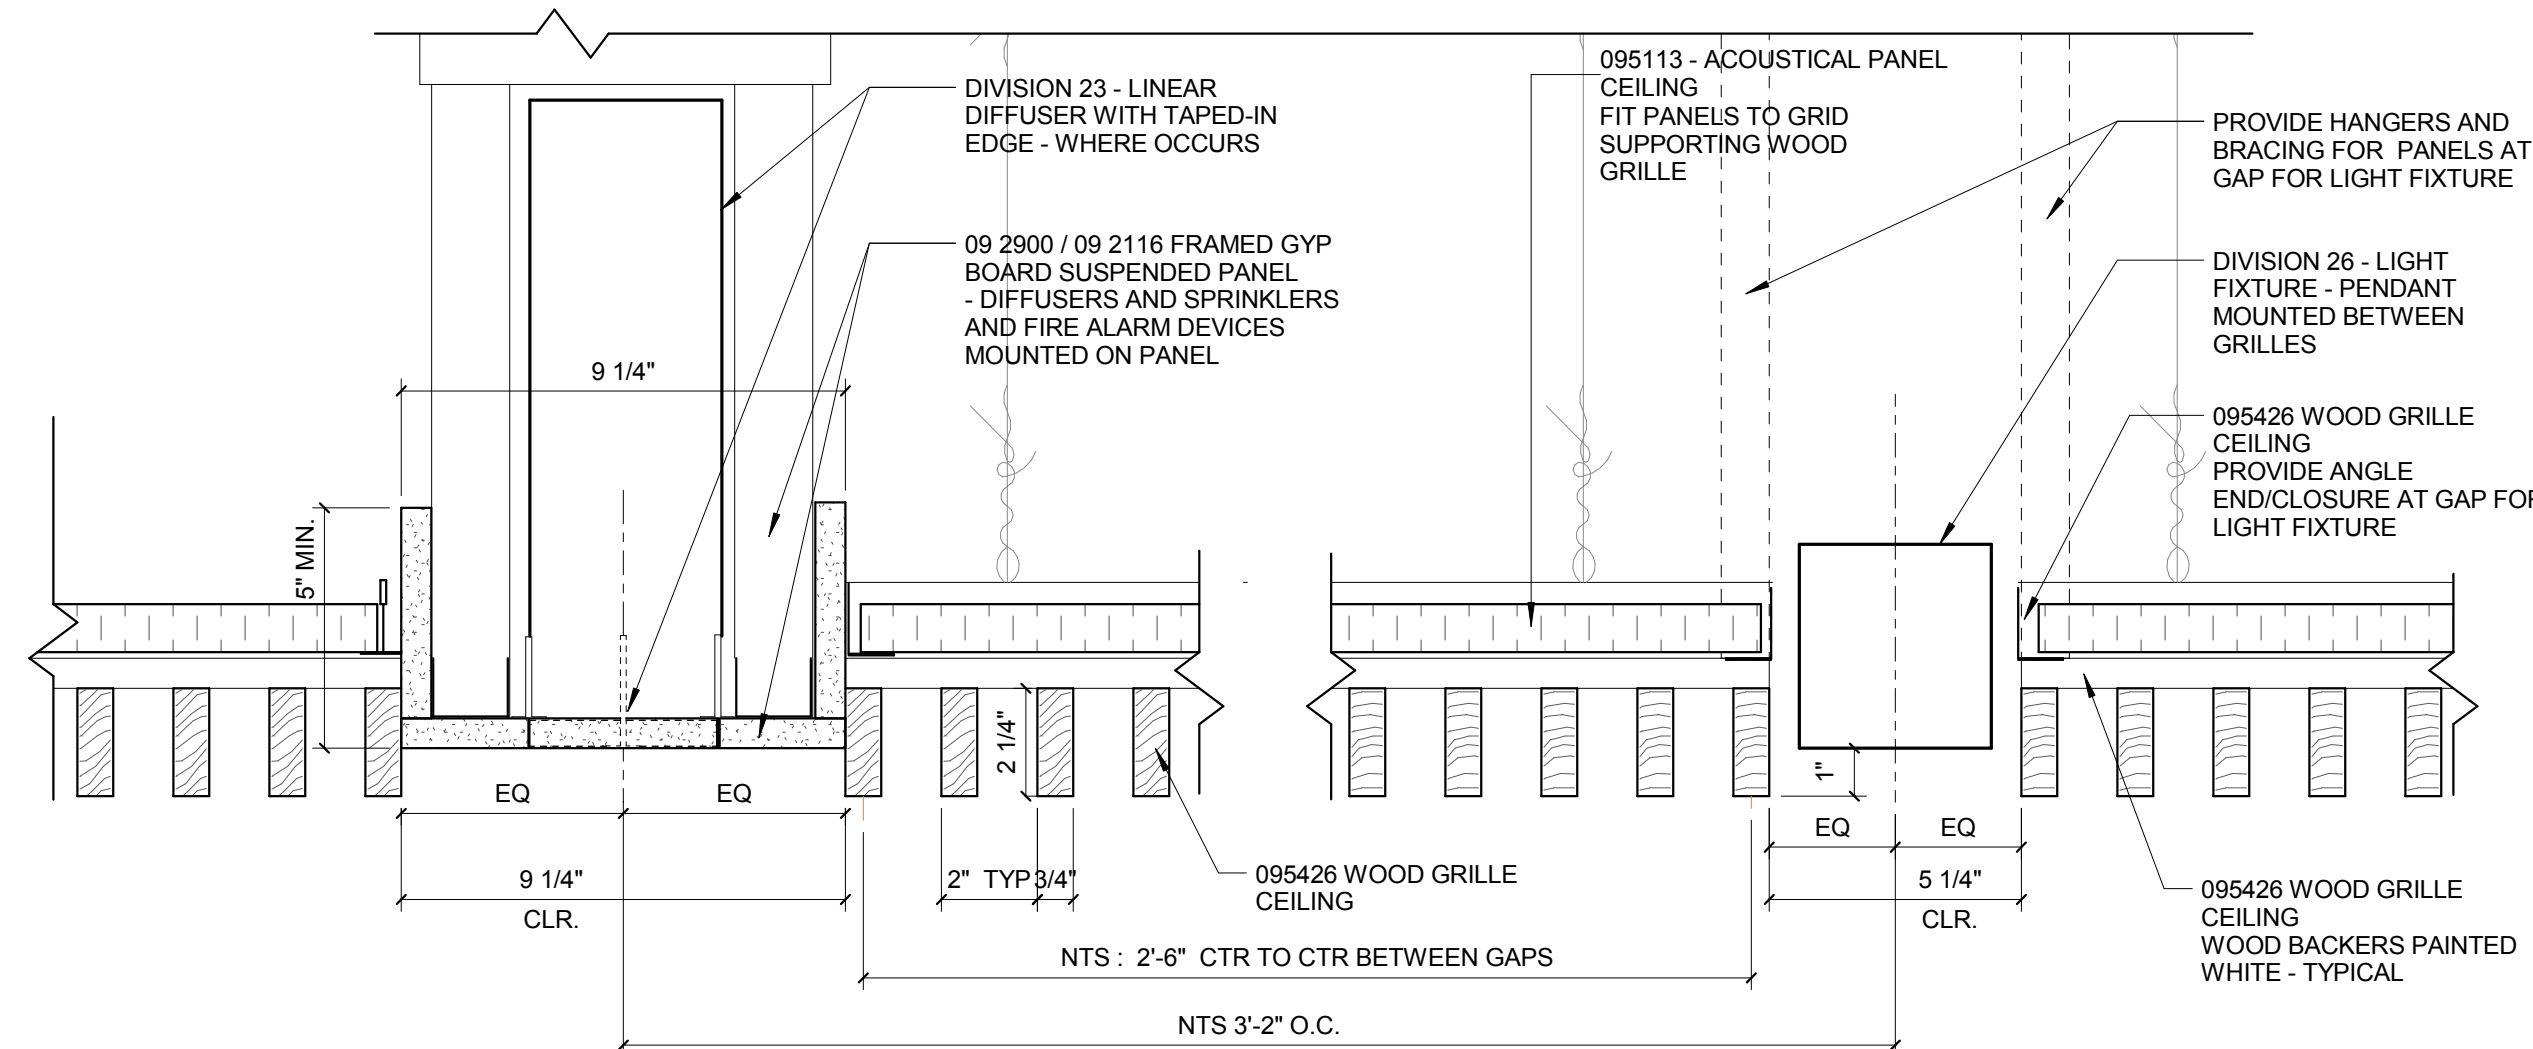


9 WOOD GRILLE CEILING DETAIL
3\"/>

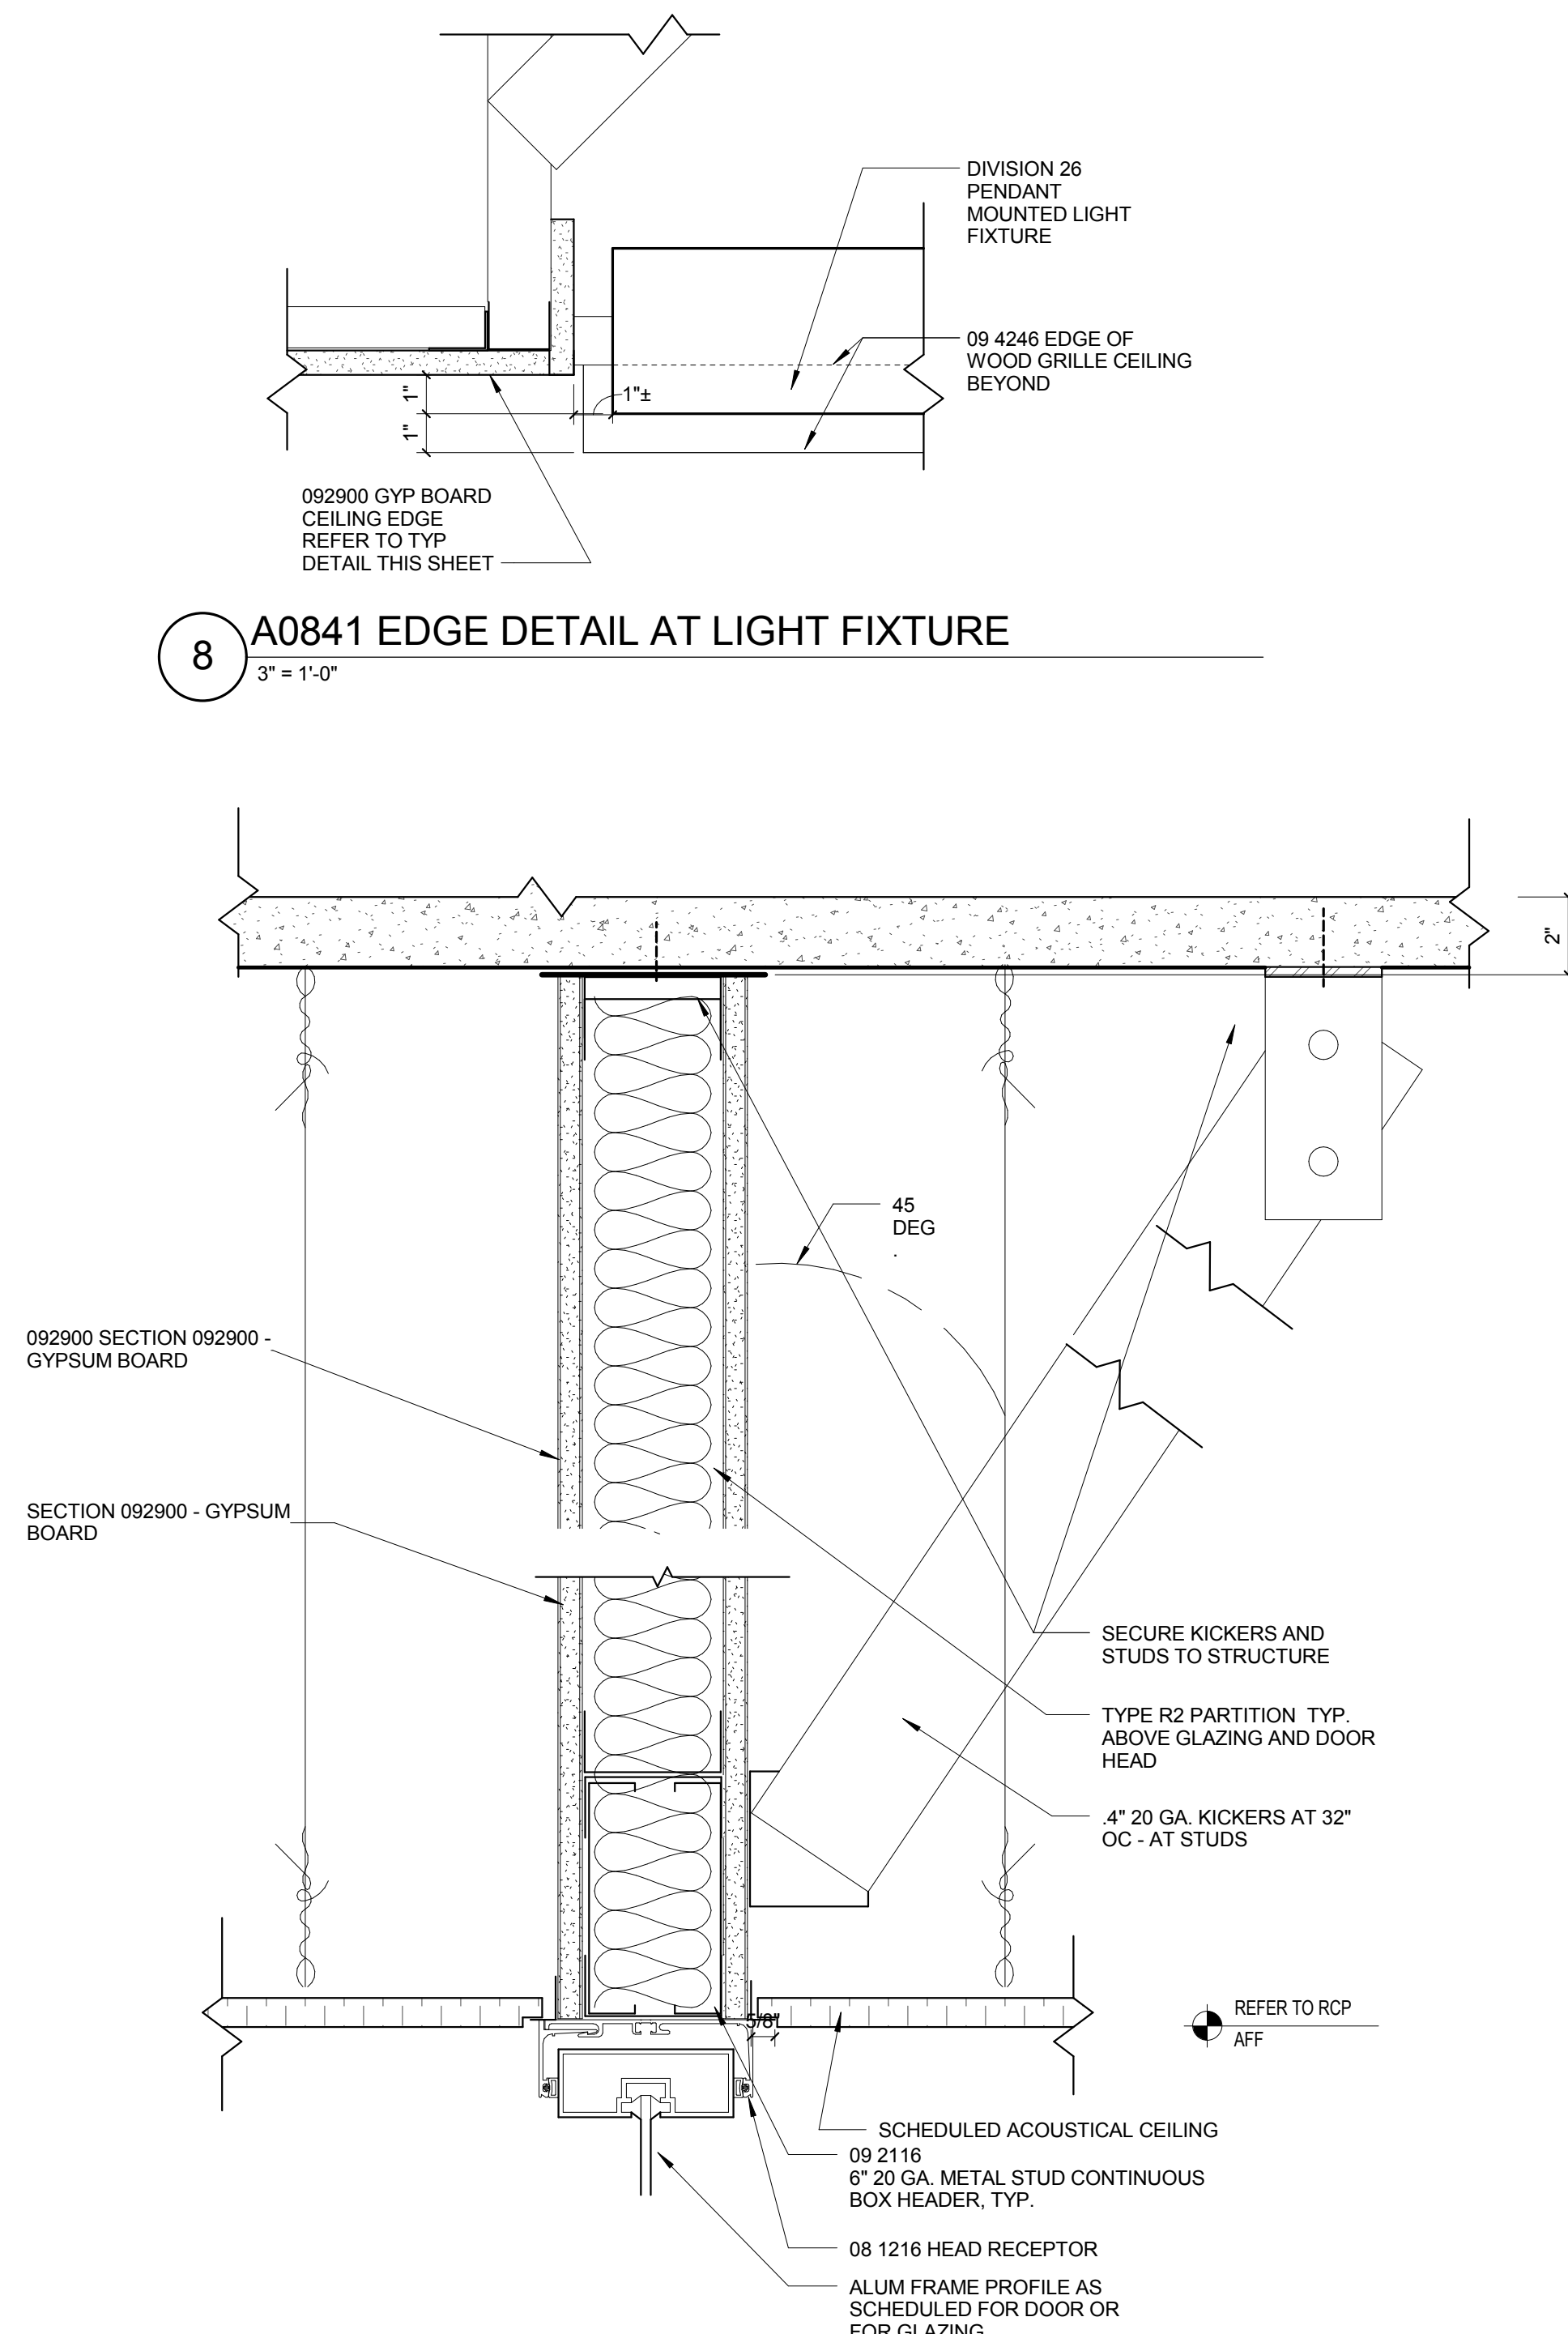


7 A0841 GLAZING STOREFRONT HEAD DETAIL
3\"/>

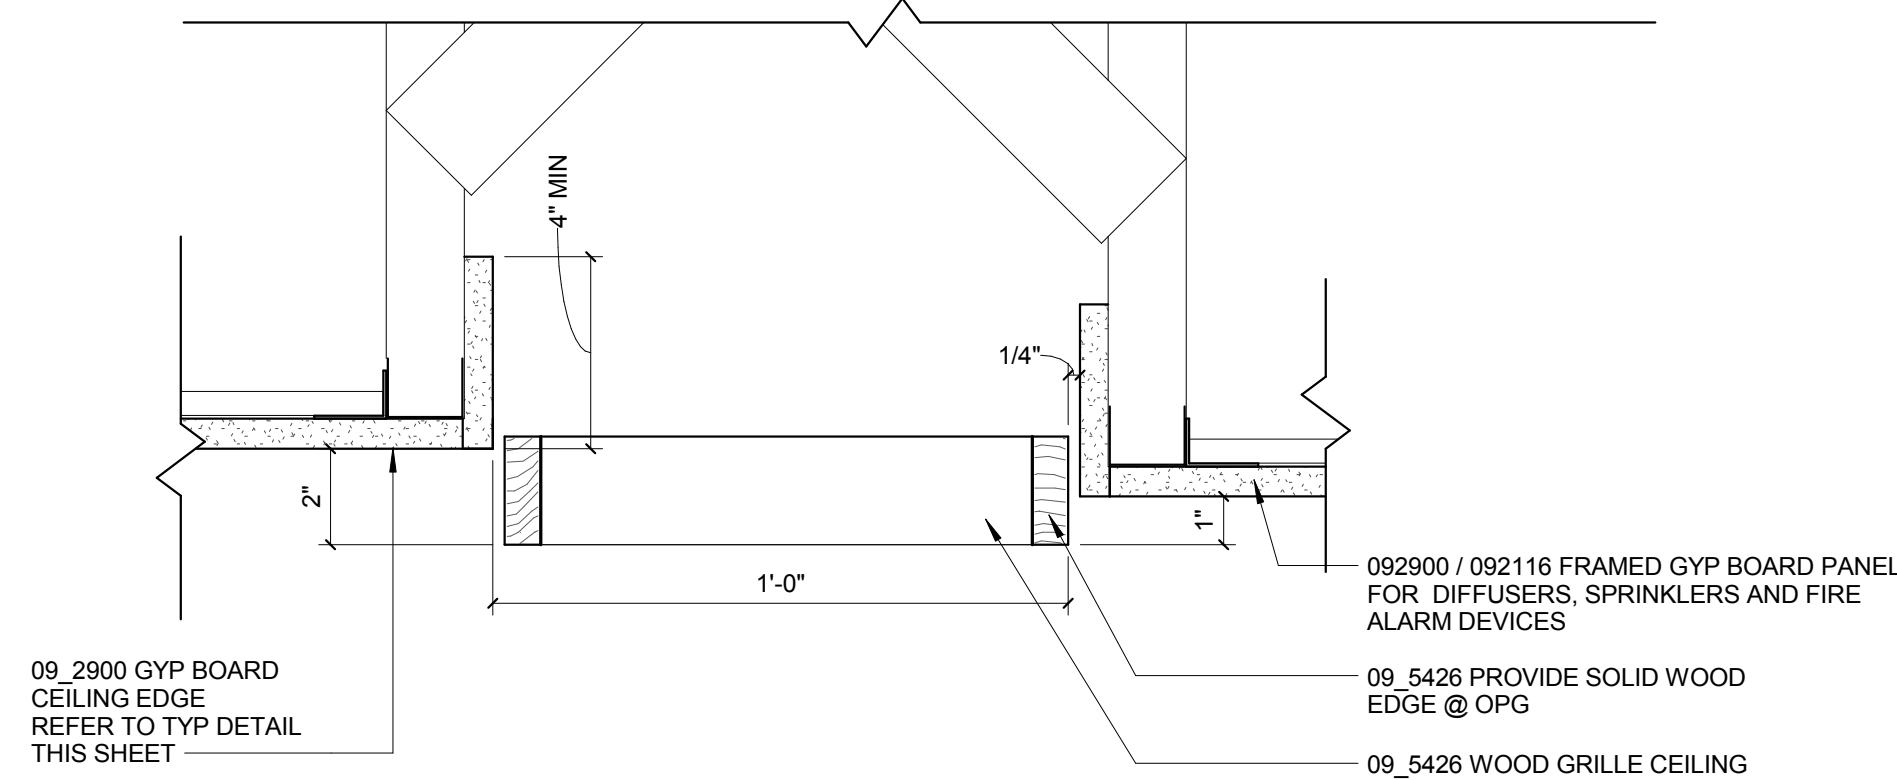


5 A0841 EDGE DETAIL AT DIFFUSER
3\"/>

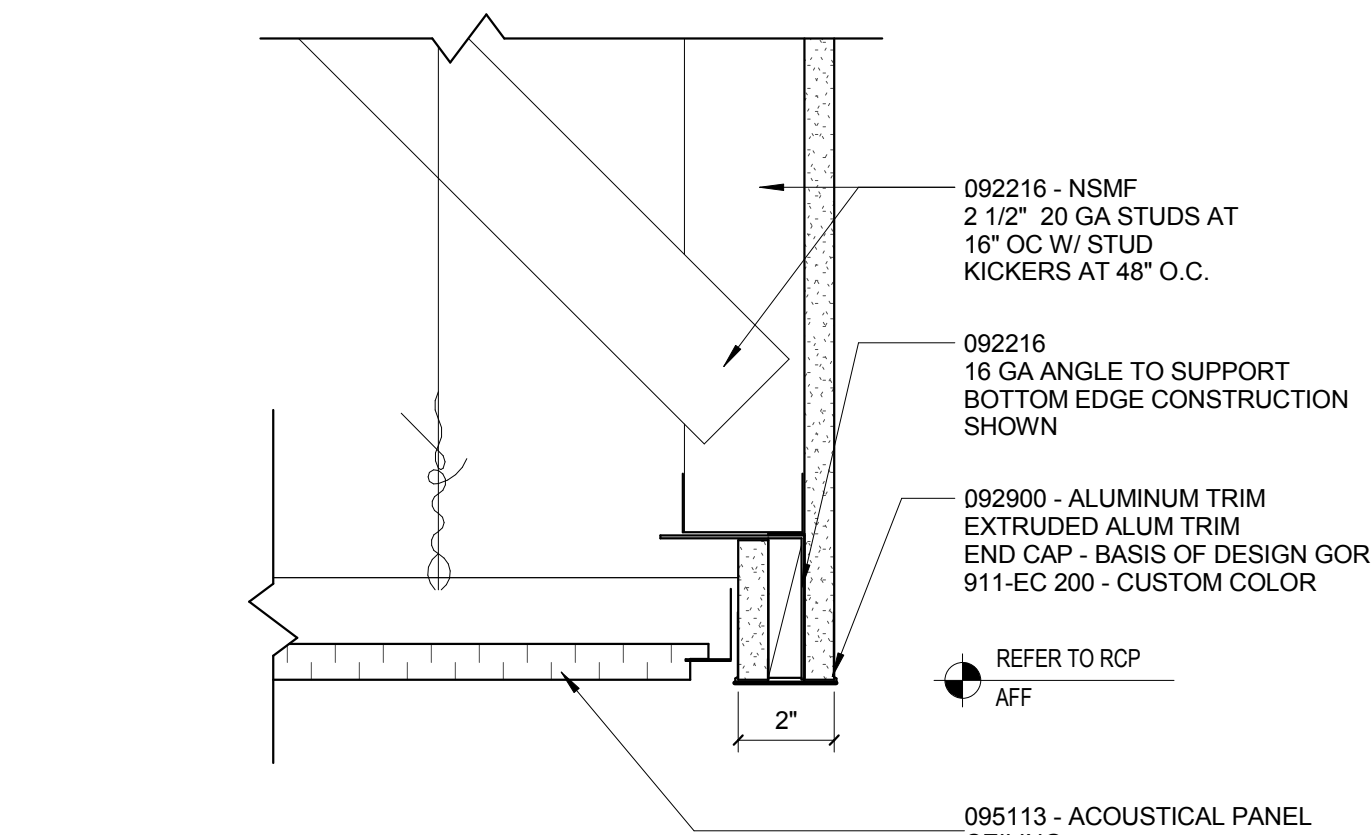


4 ACP EDGE AT OPENING
3\"/>

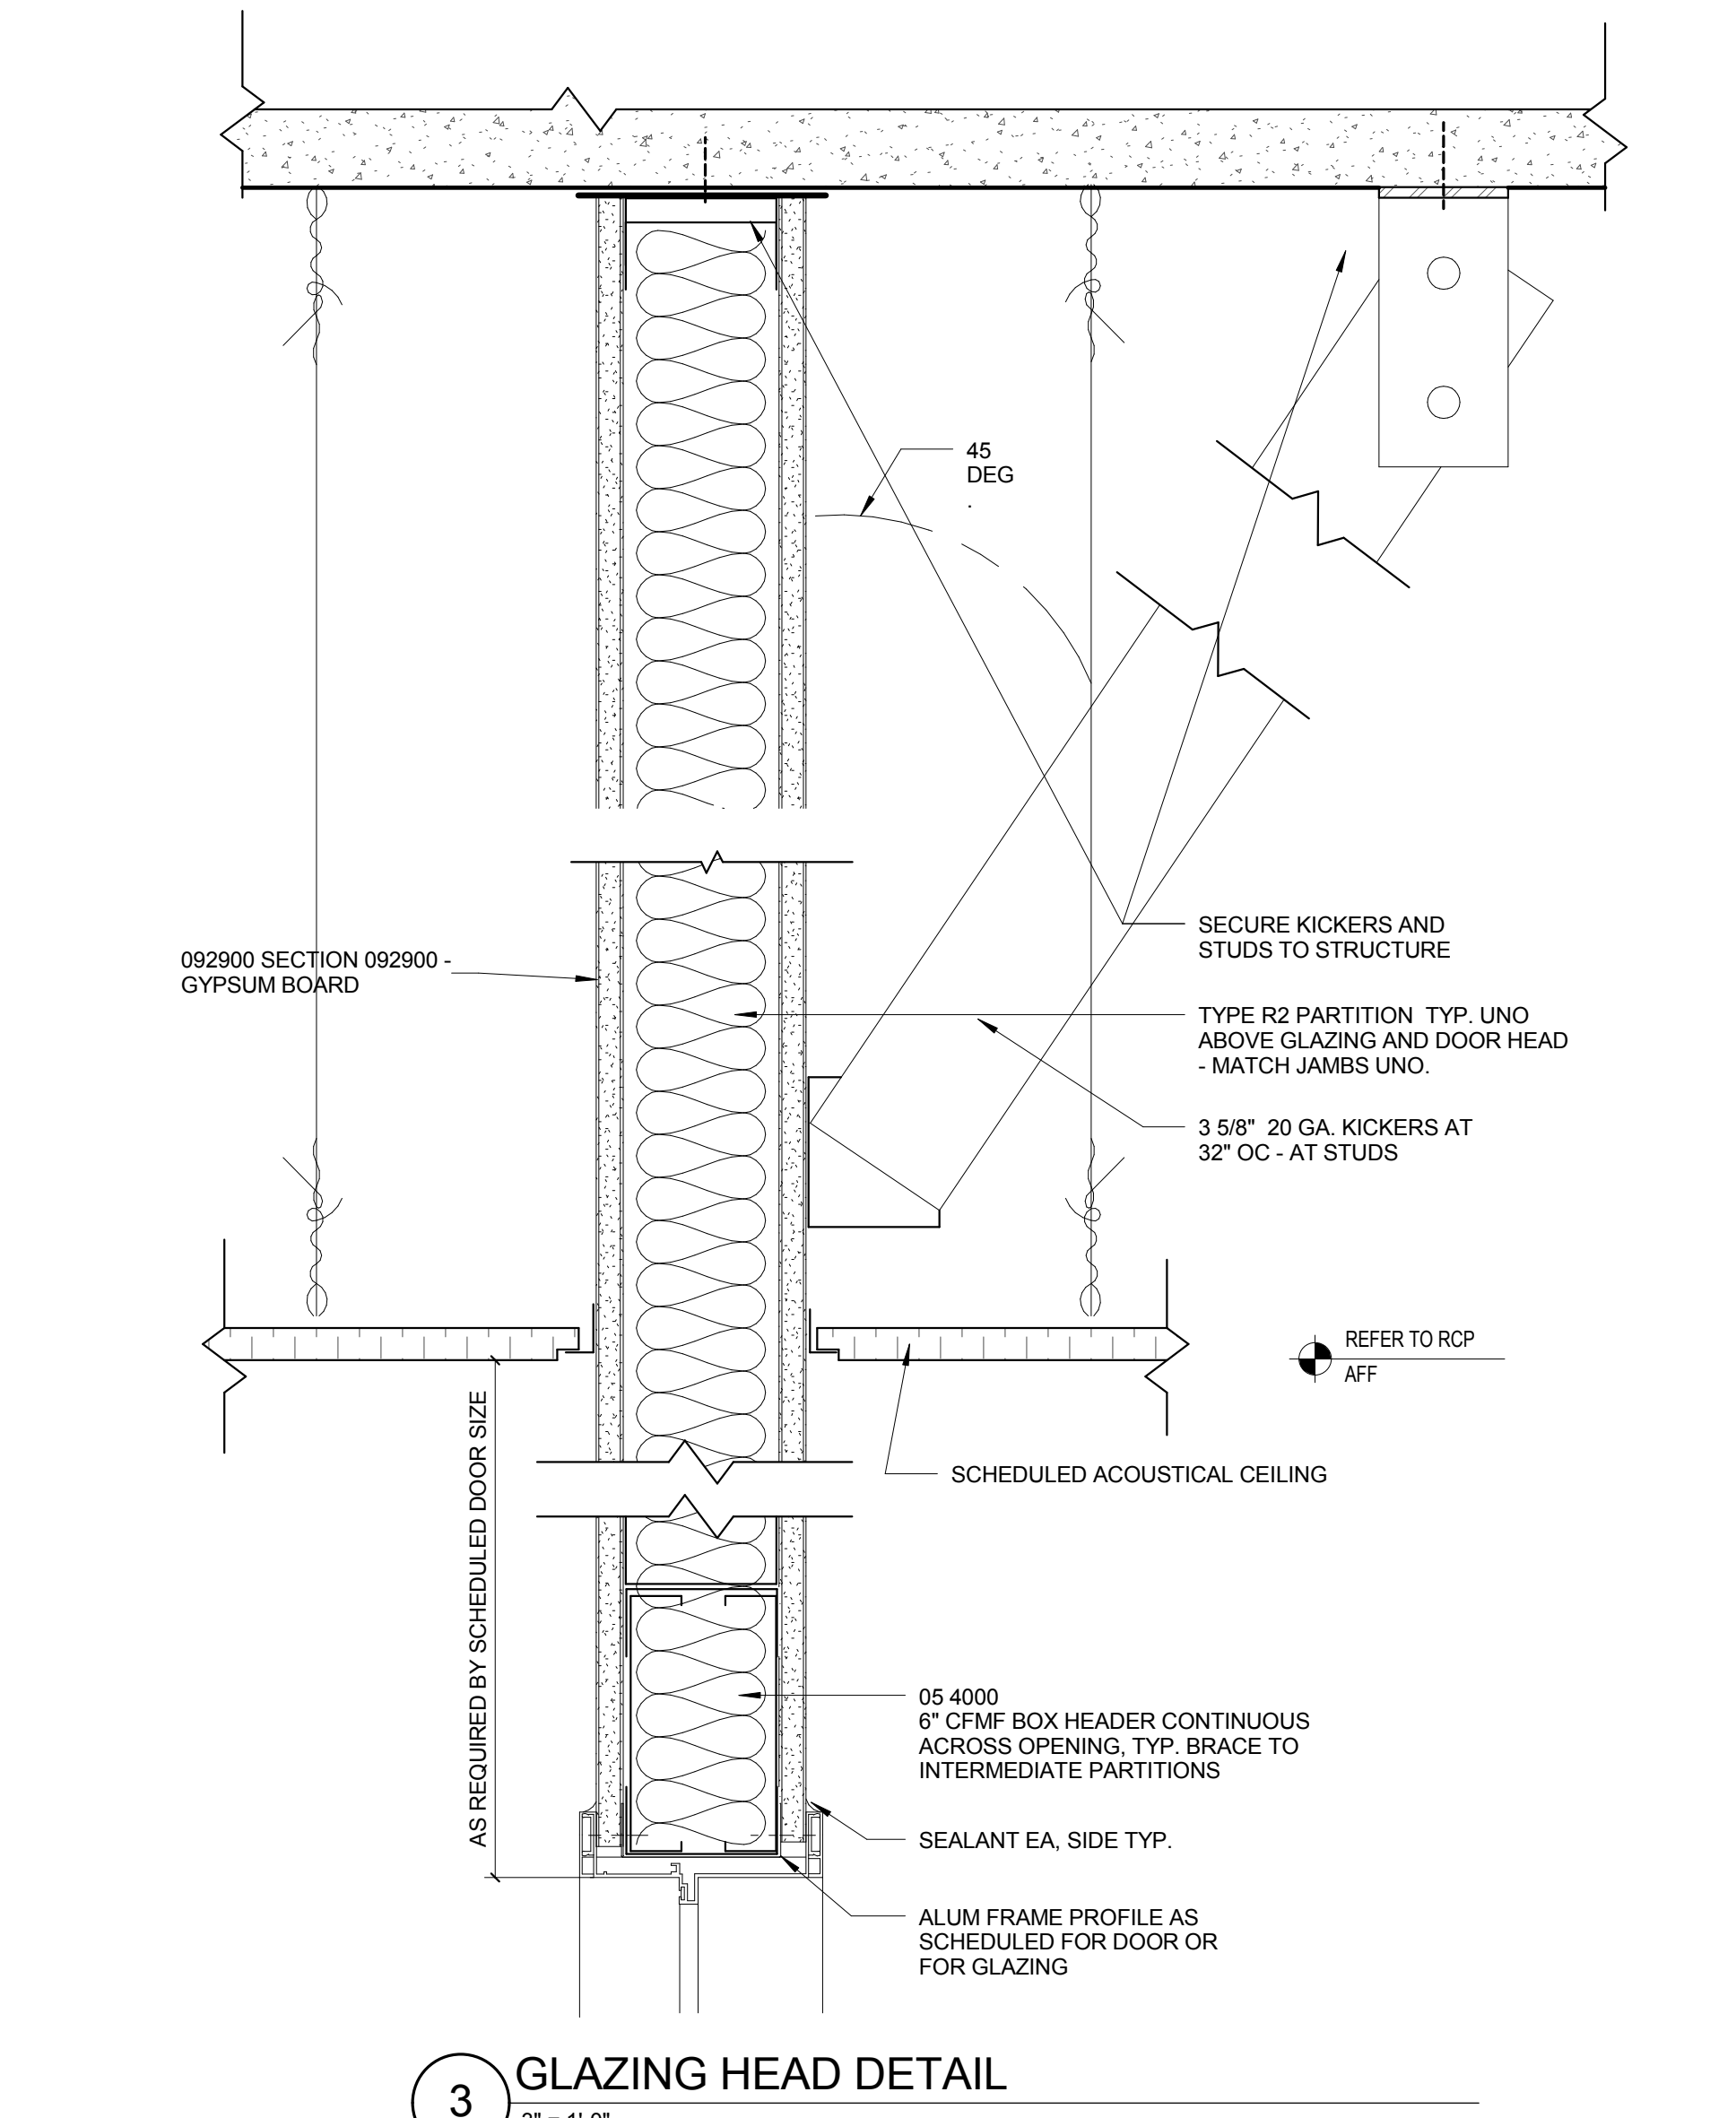

3 GLAZING HEAD DETAIL
3\"/>

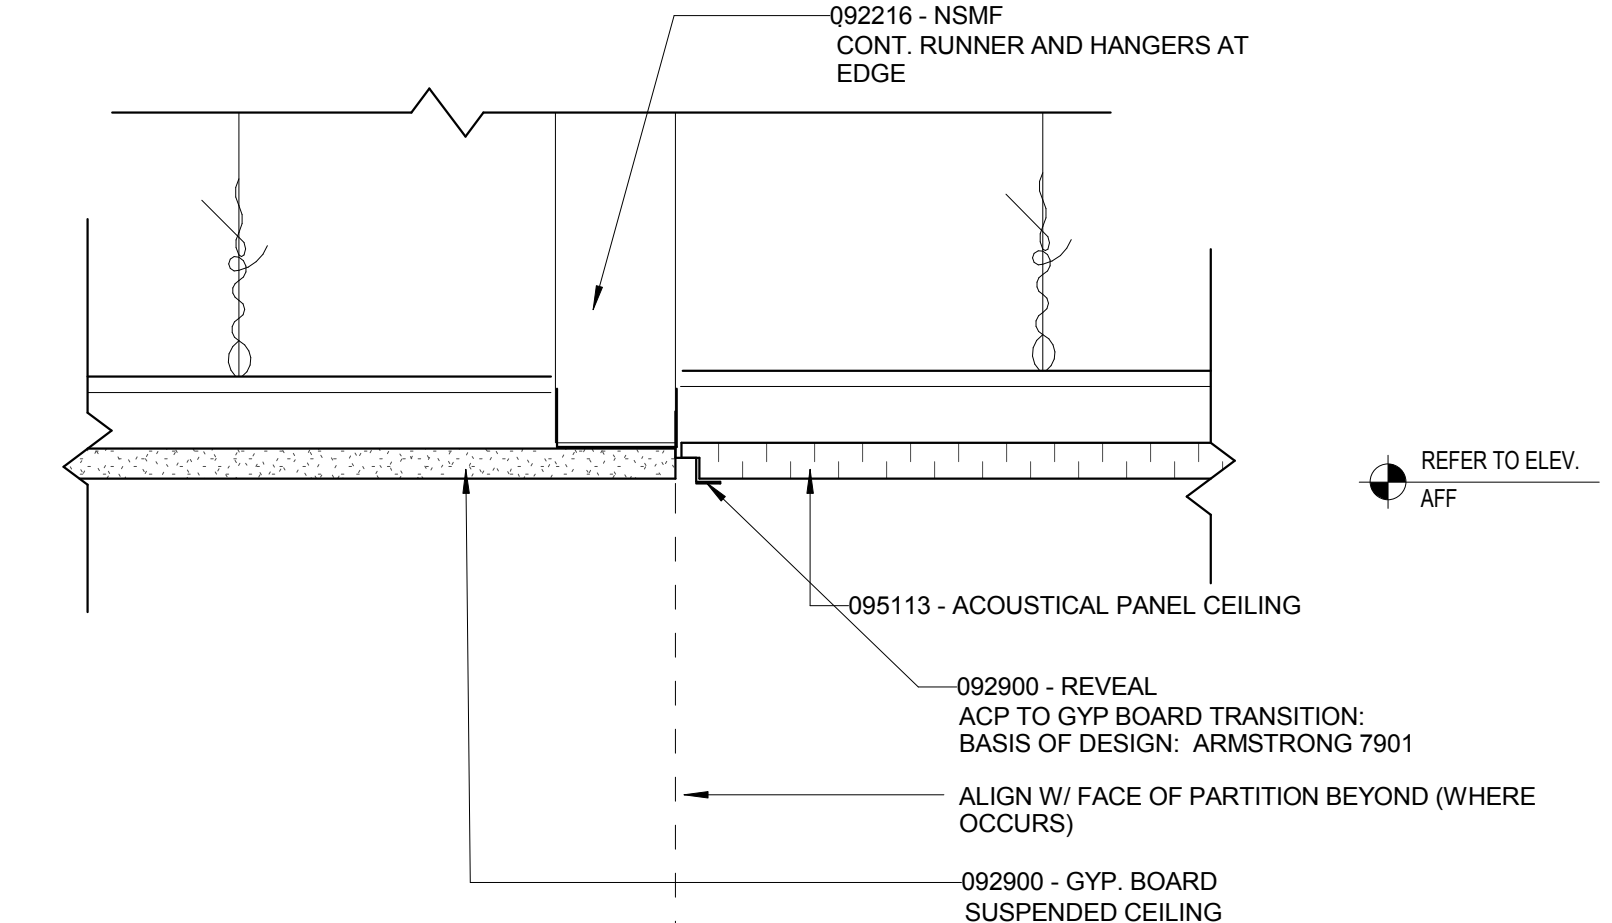

2 GWB TO APC TYP TRANSITION DETAIL
3\"/>

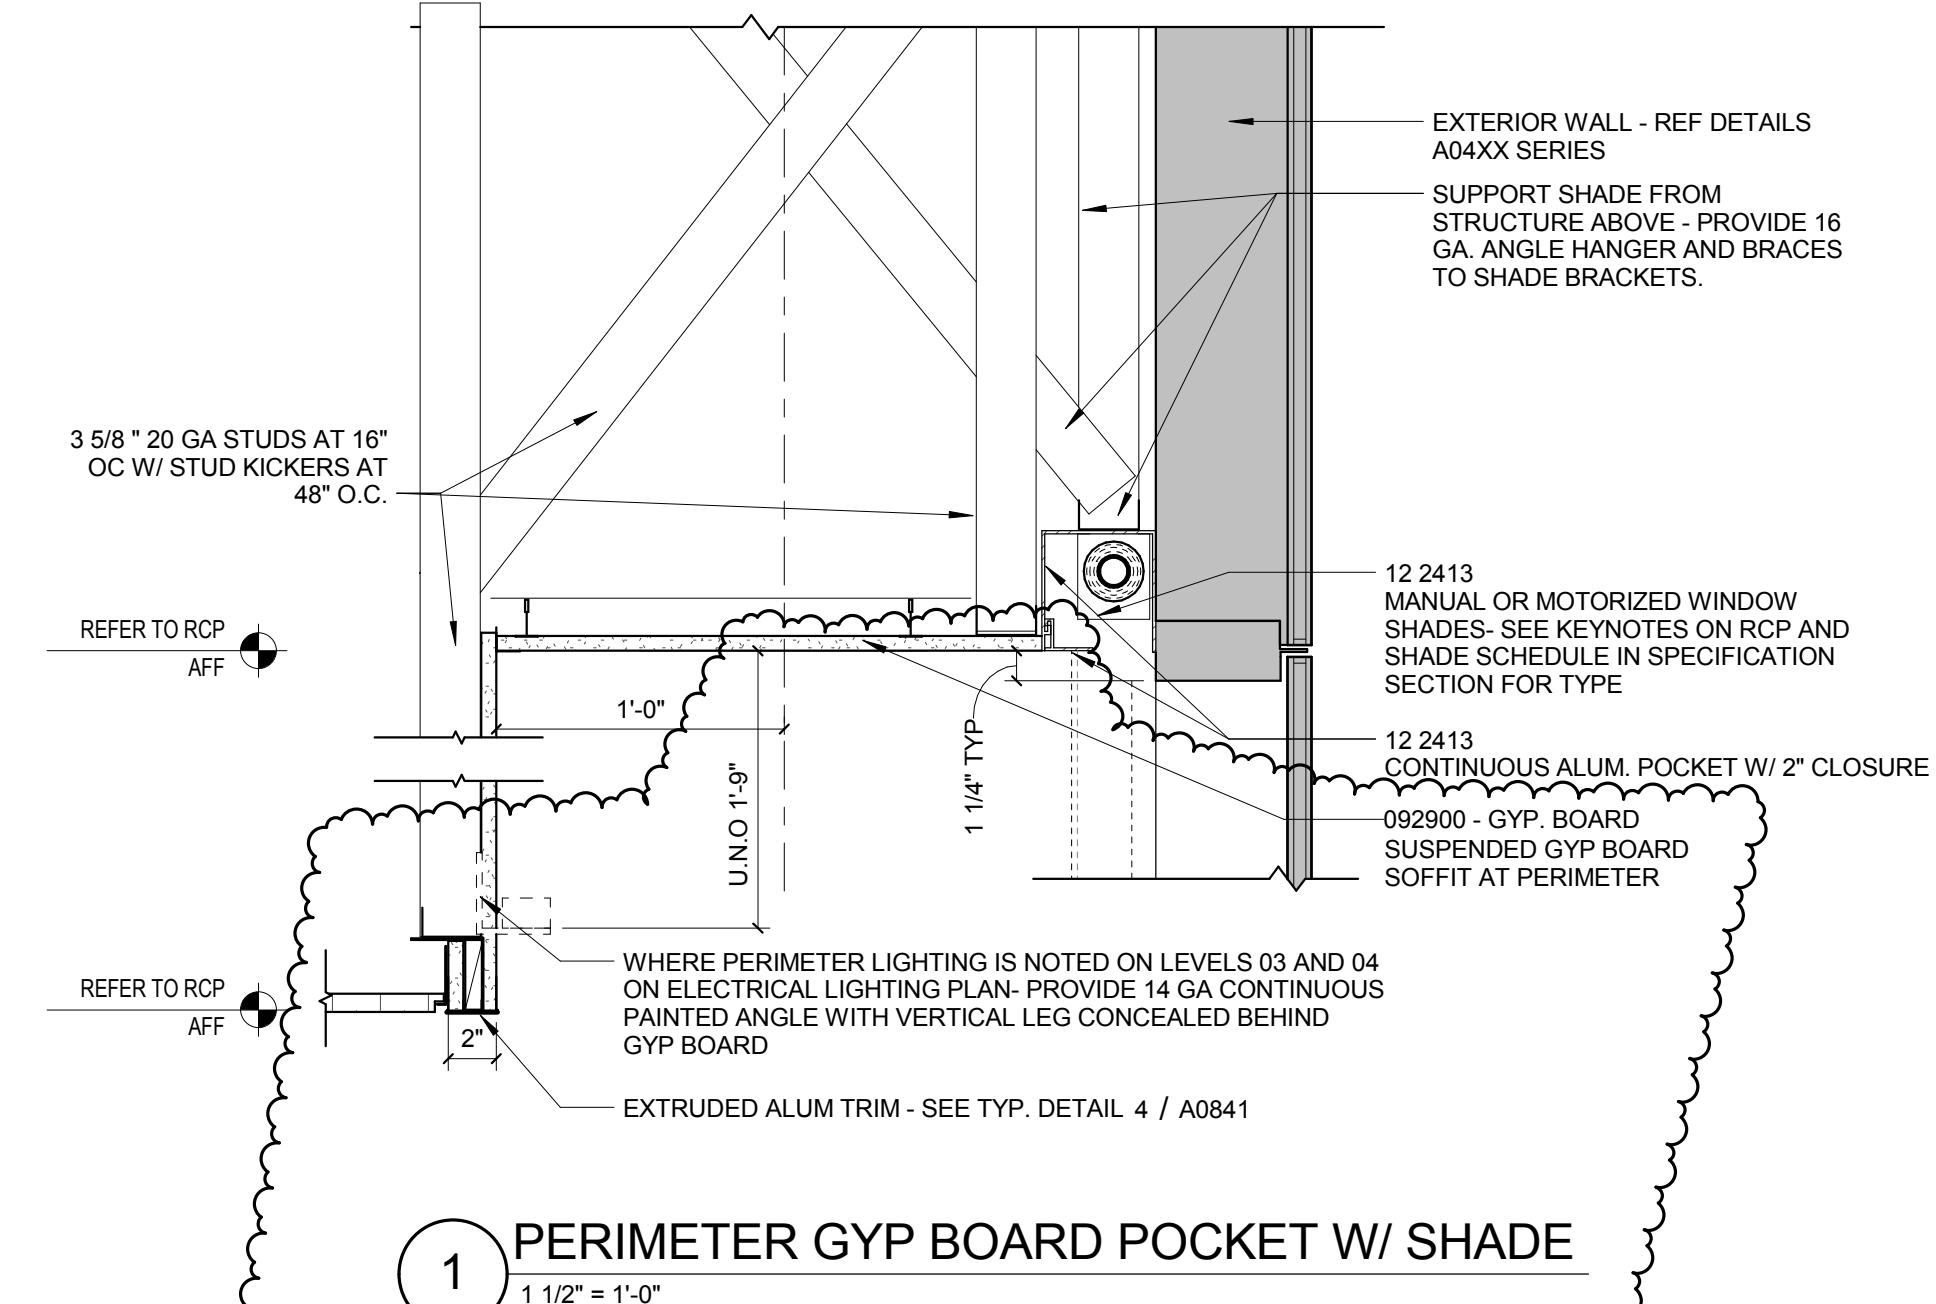

1 PERIMETER GYP BOARD POCKET W/ SHADE
1 1/2\"/>