




© Cannon Design 2015
All rights reserved. No part of this document may be reproduced or transmitted in any form without written authorization by The Cannon Corporation.
3/30/2016 11:58:02 PM

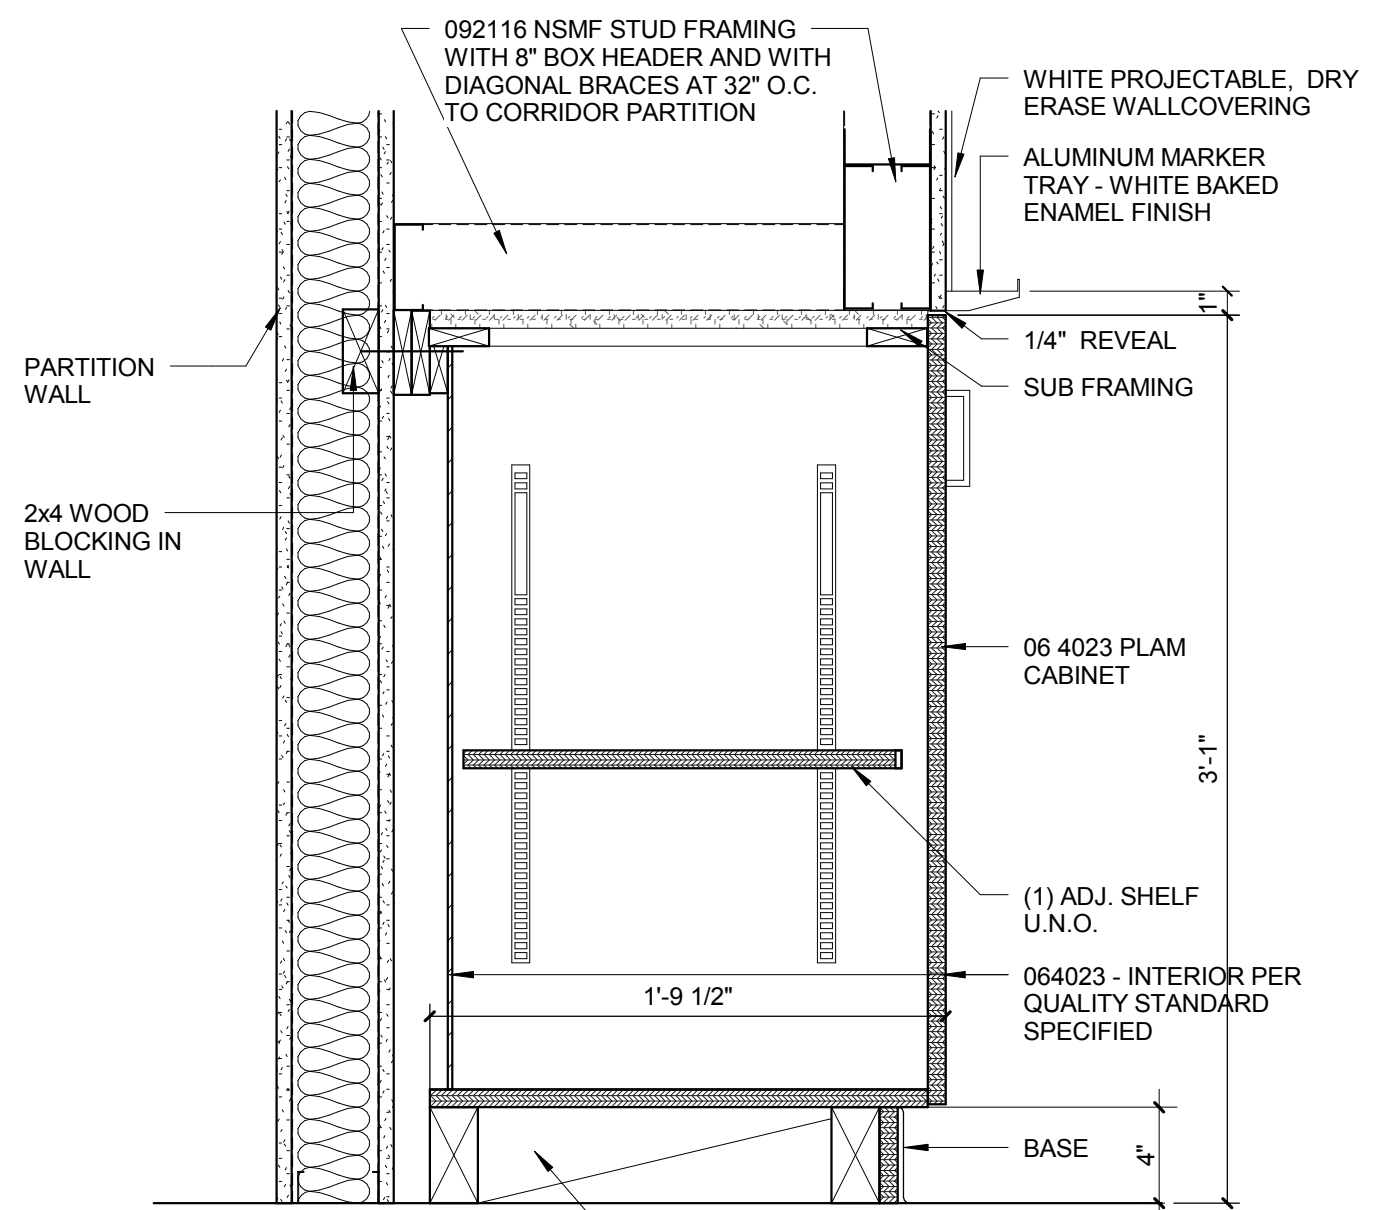


9 BASE CABINET DETAIL BELOW MARKER BOARD
1 1/2" = 1'-0"

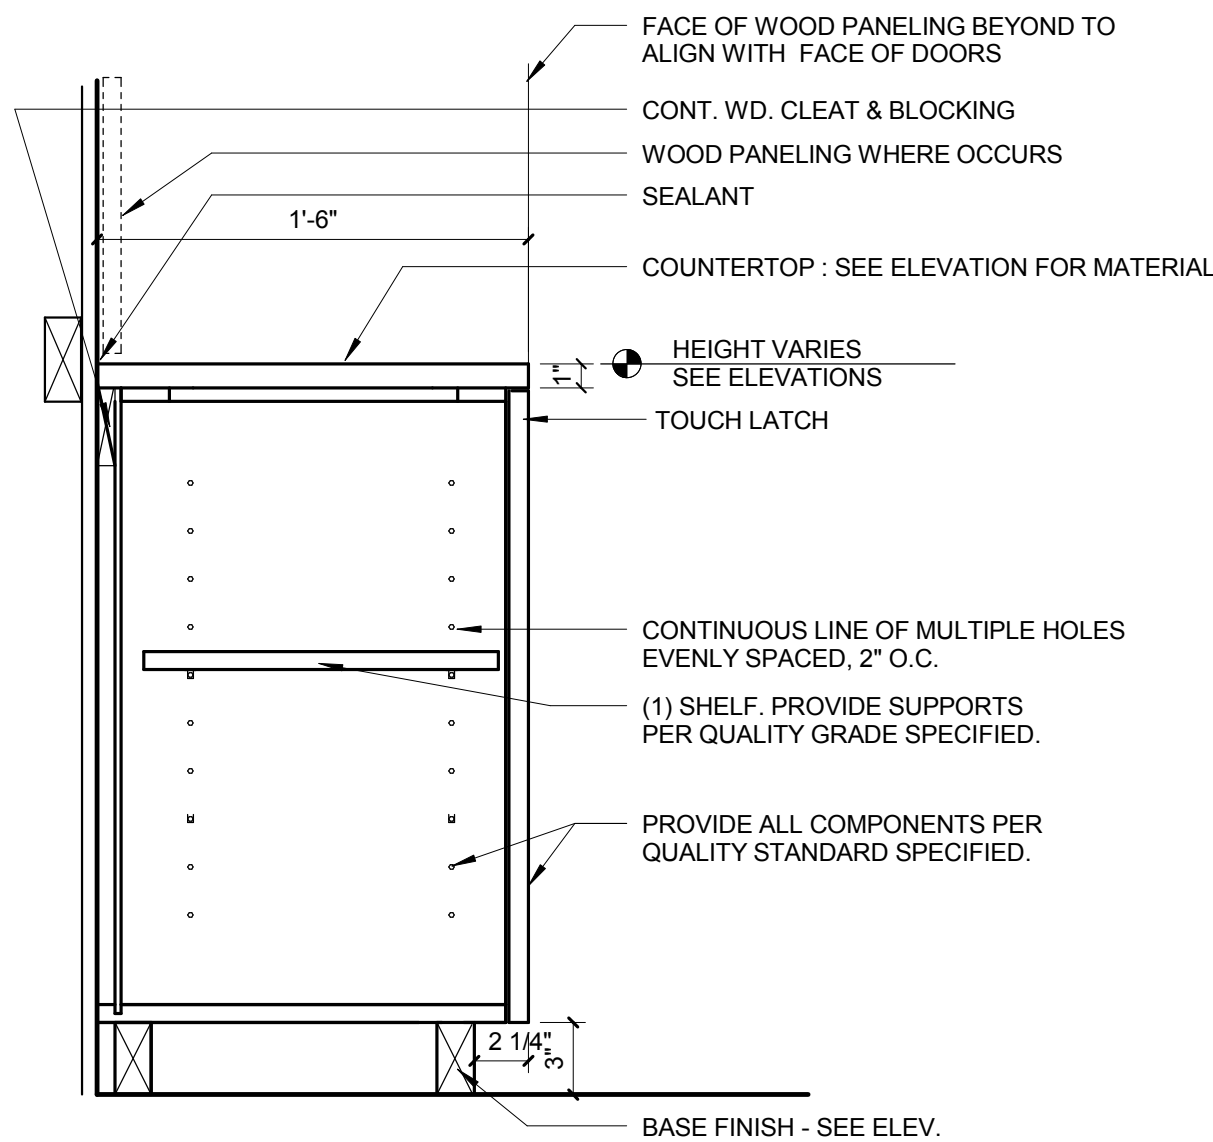


10 CONF ROOM BASE CABINET
1 1/2" = 1'-0"

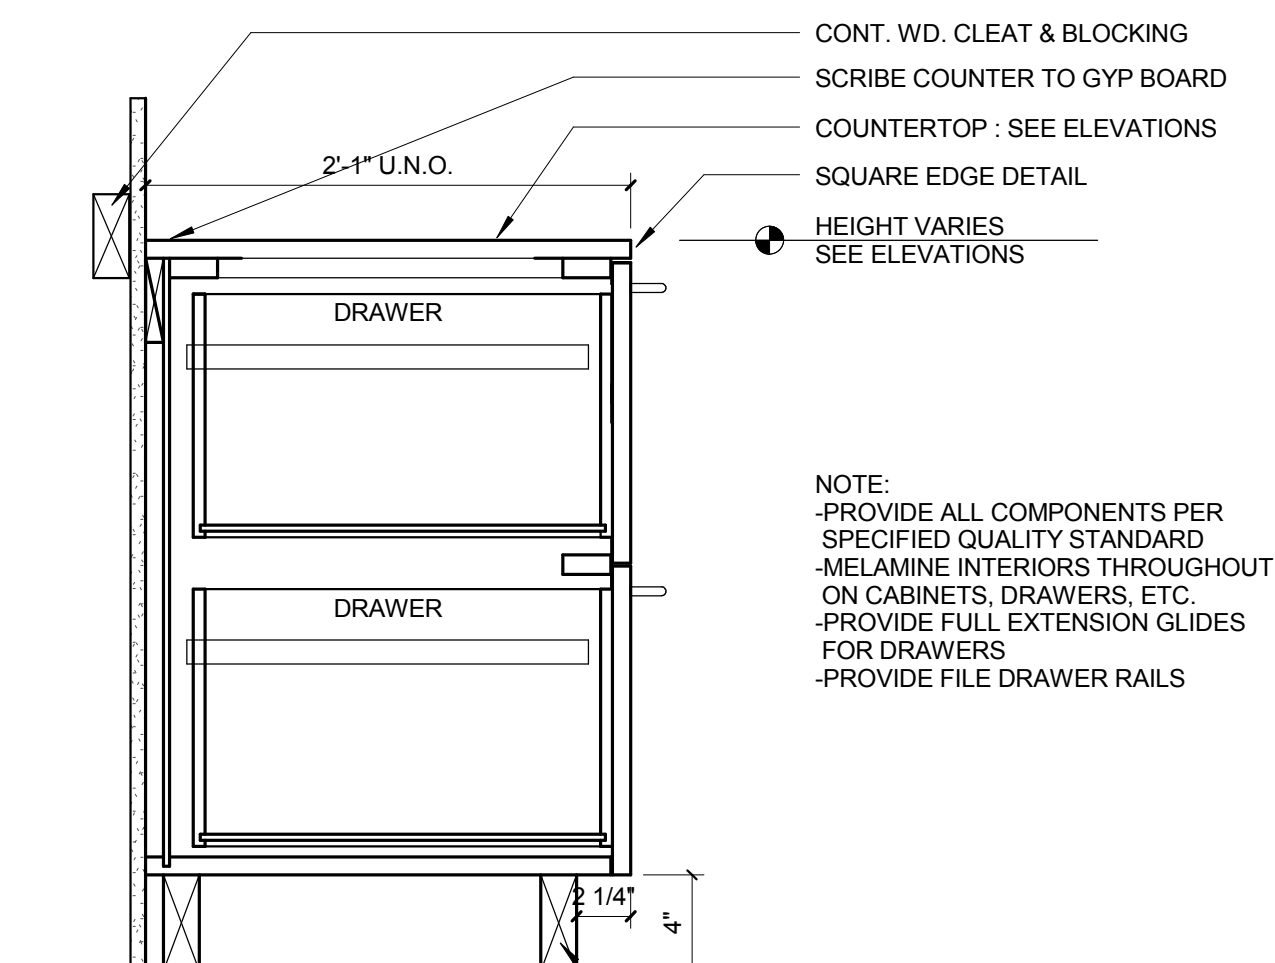


5 BASE CABINET W/ DRAWERS NO BACKSPLASH
1 1/2" = 1'-0"

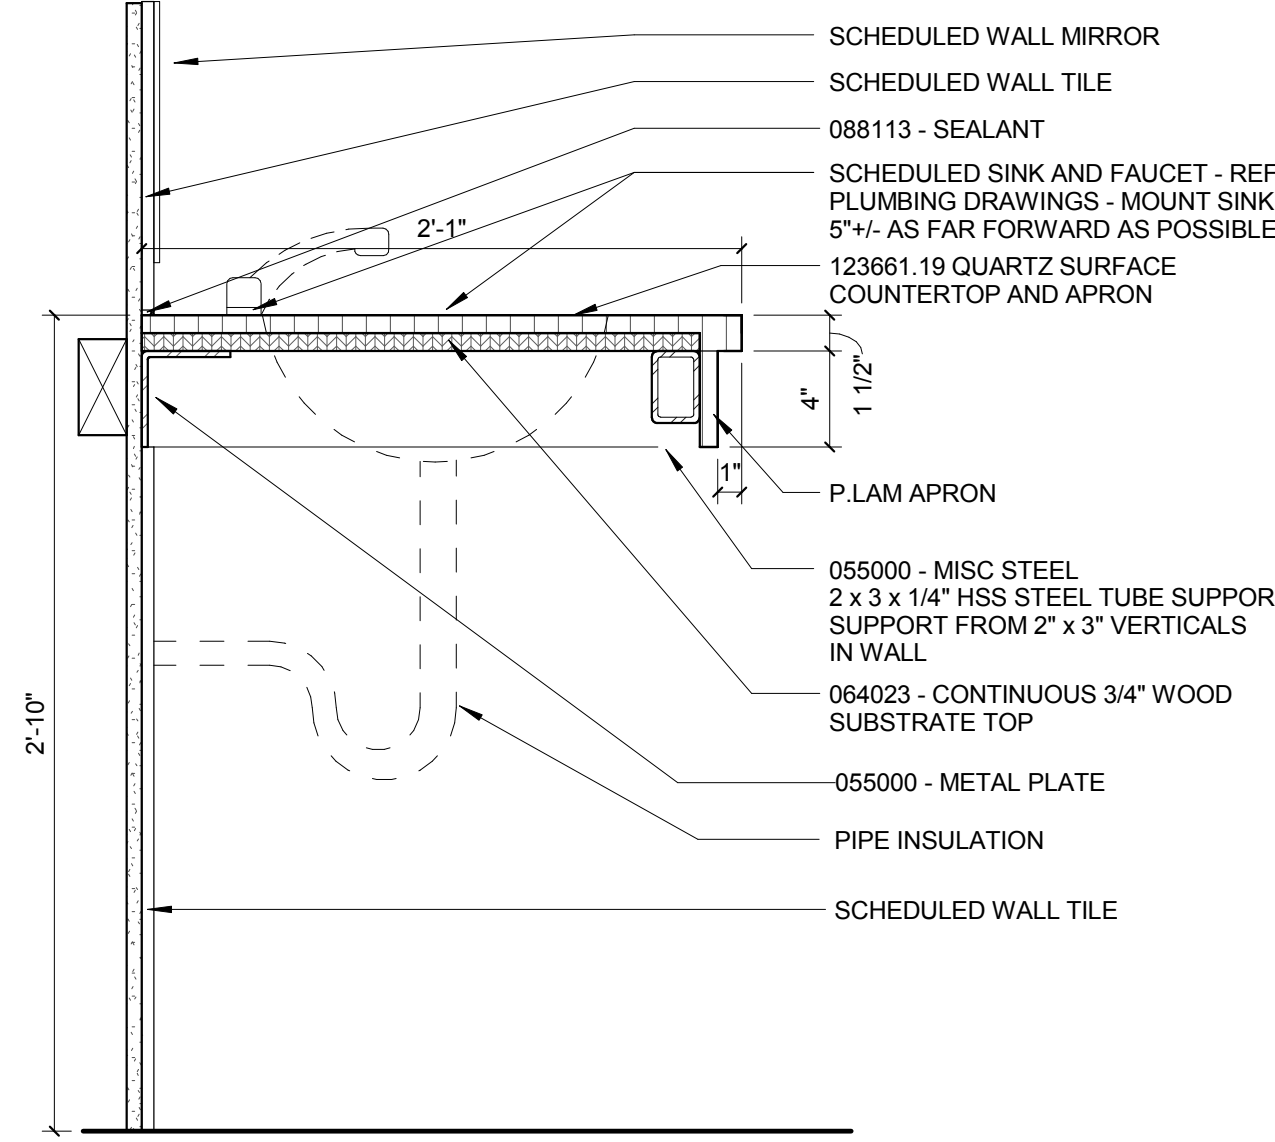


6 COUNTERTOP W LAV
1 1/2" = 1'-0"

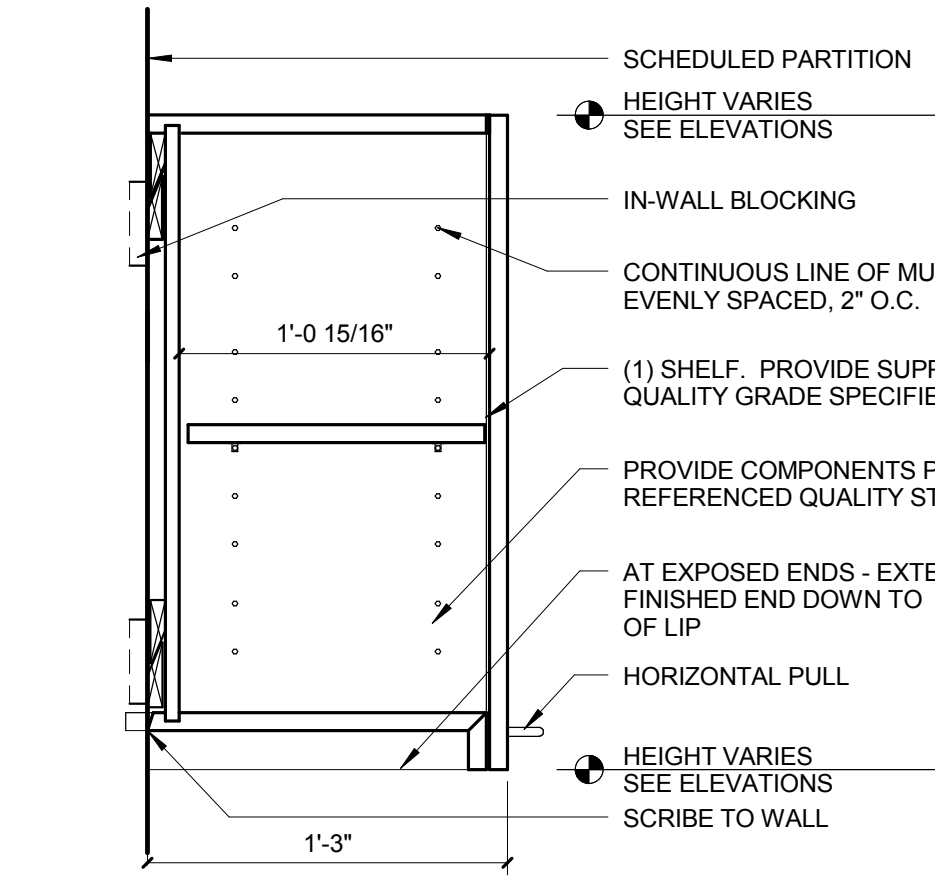


7 UPPER CABINET
1 1/2" = 1'-0"

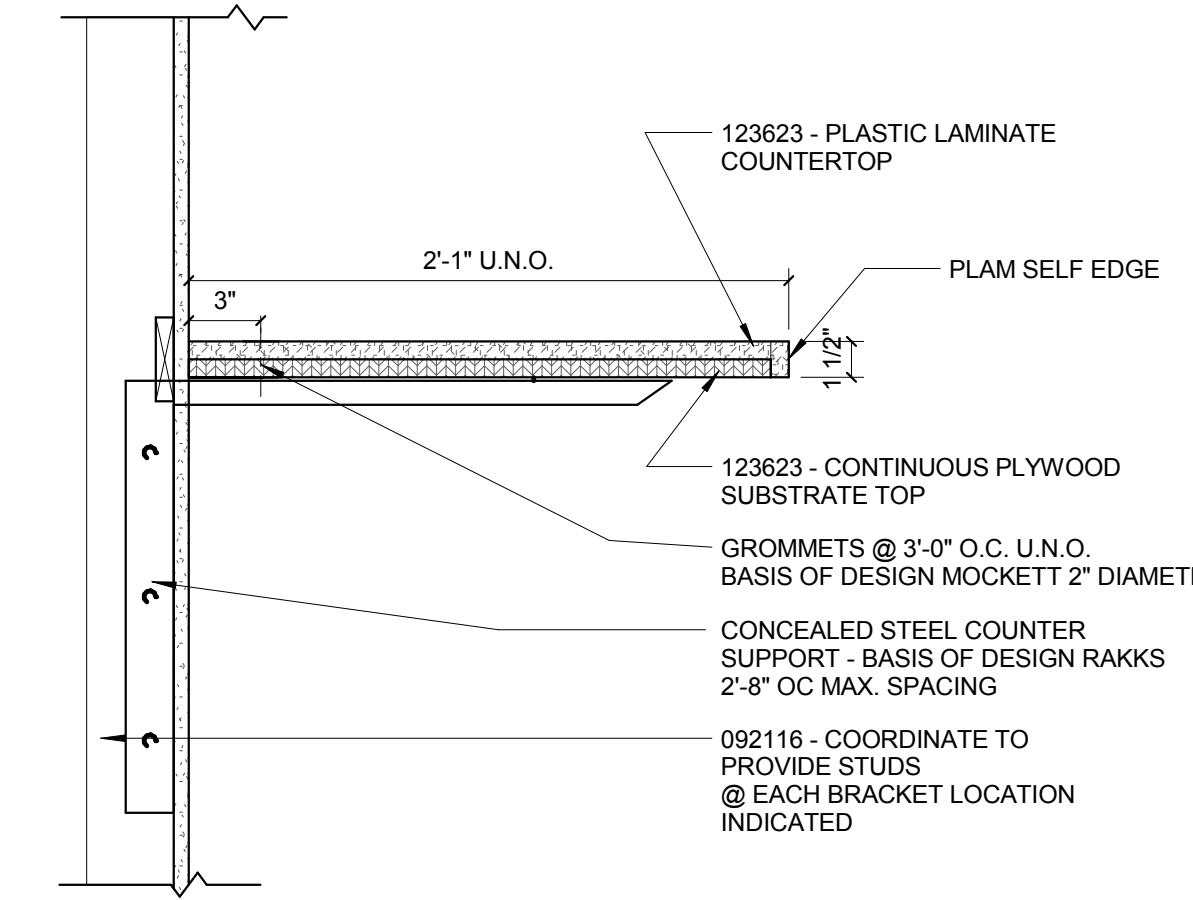


8 SUSPENDED PLAM WORKSURFACE
1 1/2" = 1'-0"

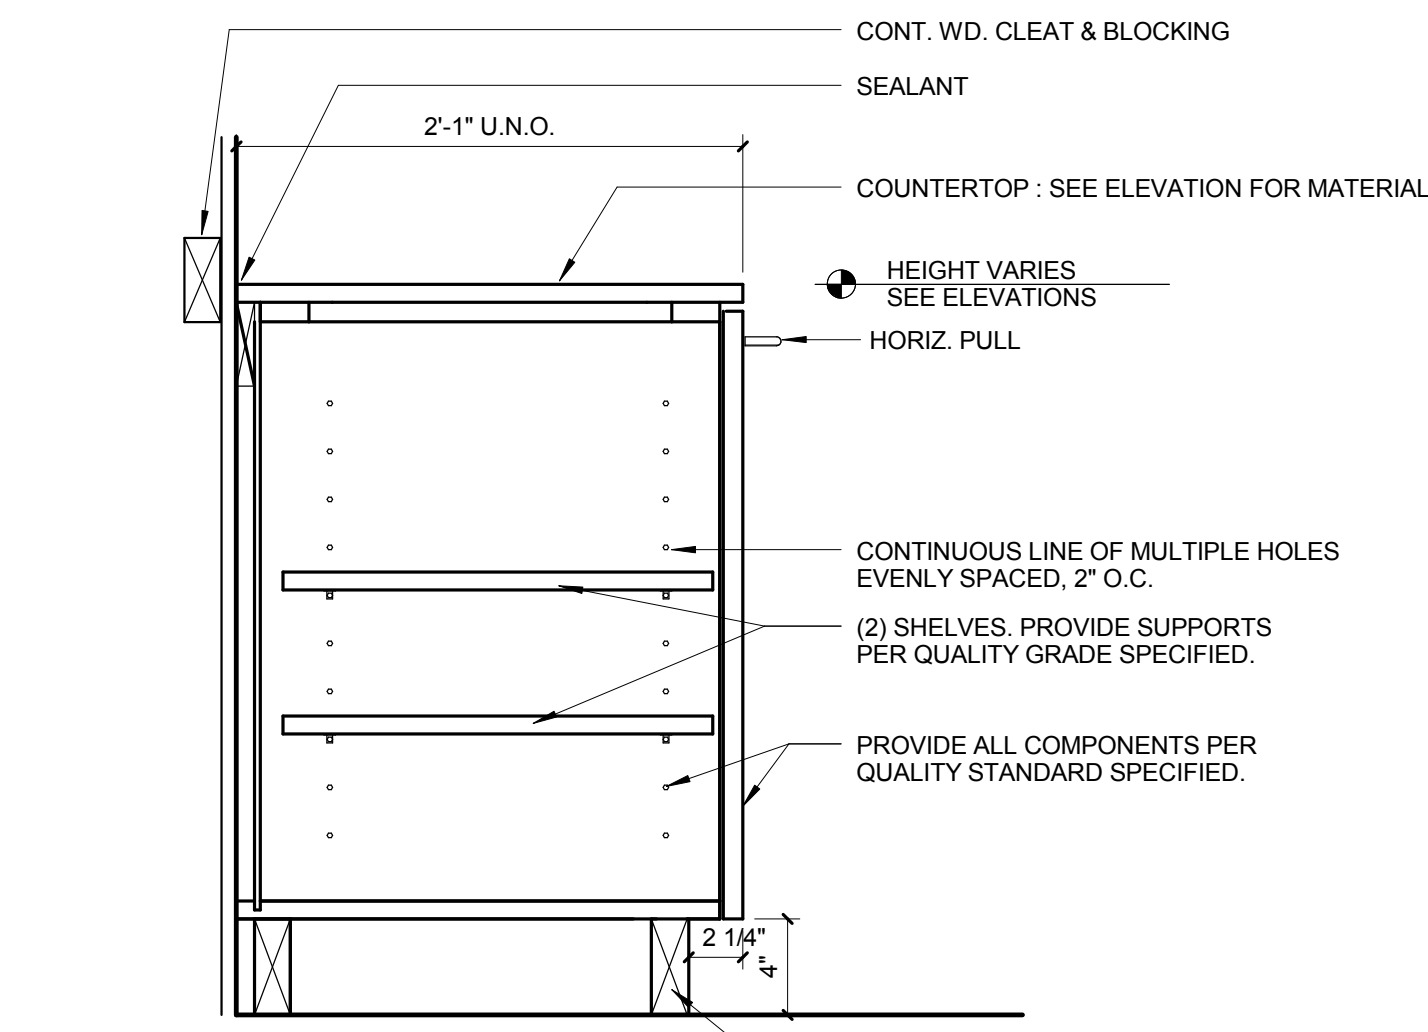


1 BASE CABINET W/ SHELVES NO BACKSPLASH
1 1/2" = 1'-0"

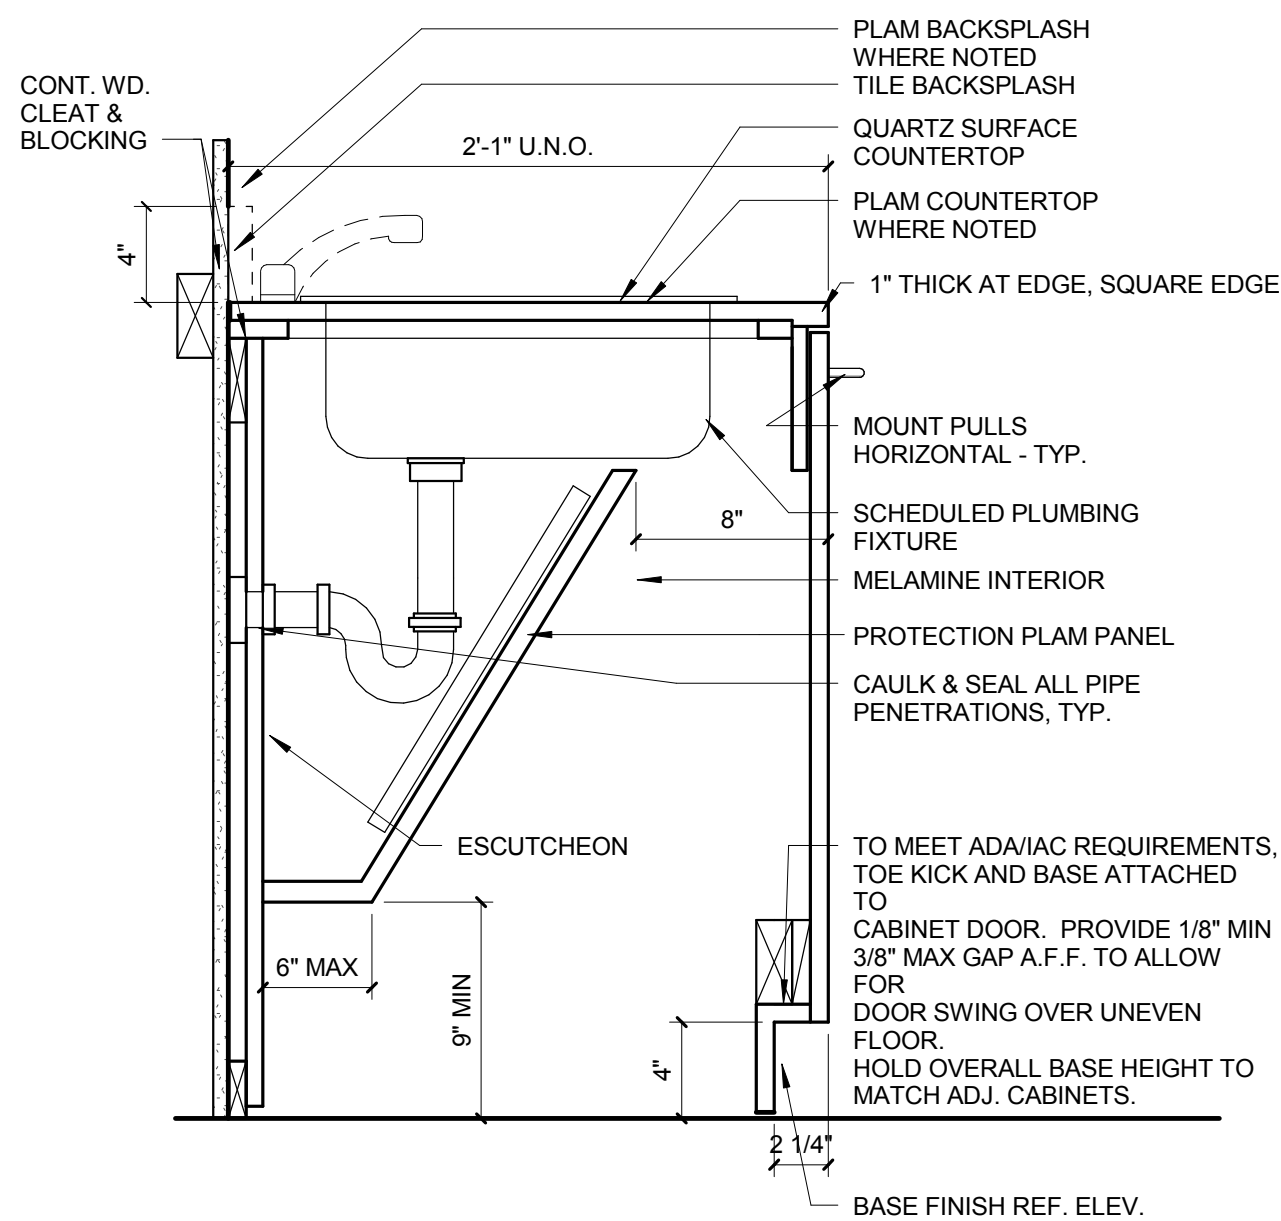

2 ACCESSIBLE BASE CABINET W/SINK
1 1/2" = 1'-0"

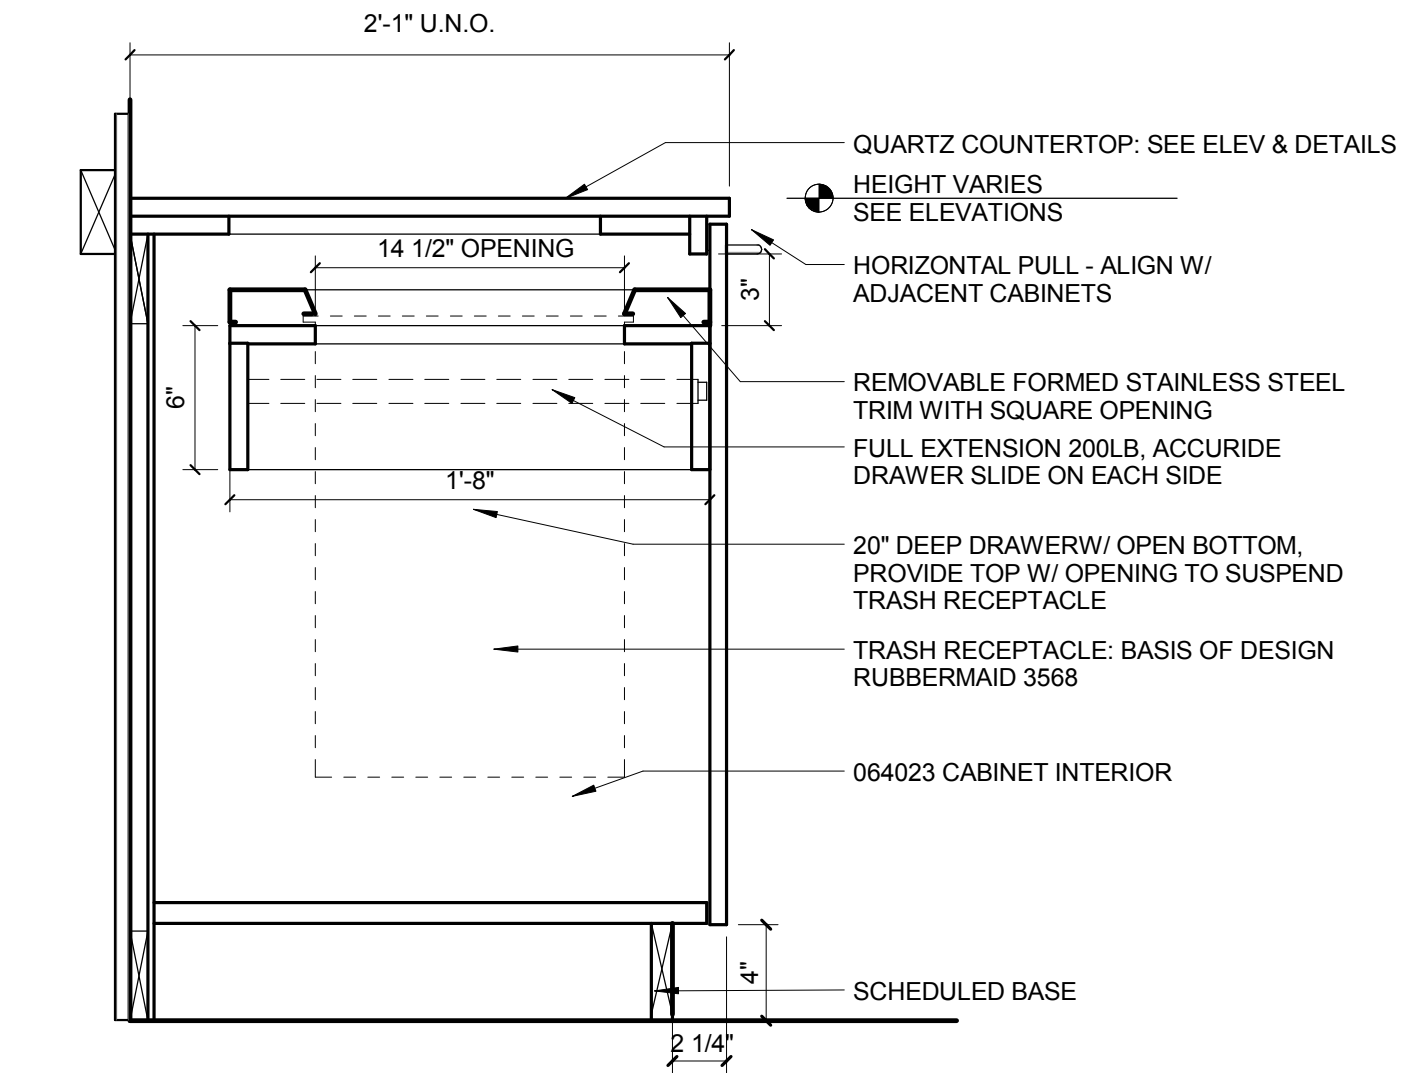

3 BASE CABINET WASTE DRAWER
1 1/2" = 1'-0"

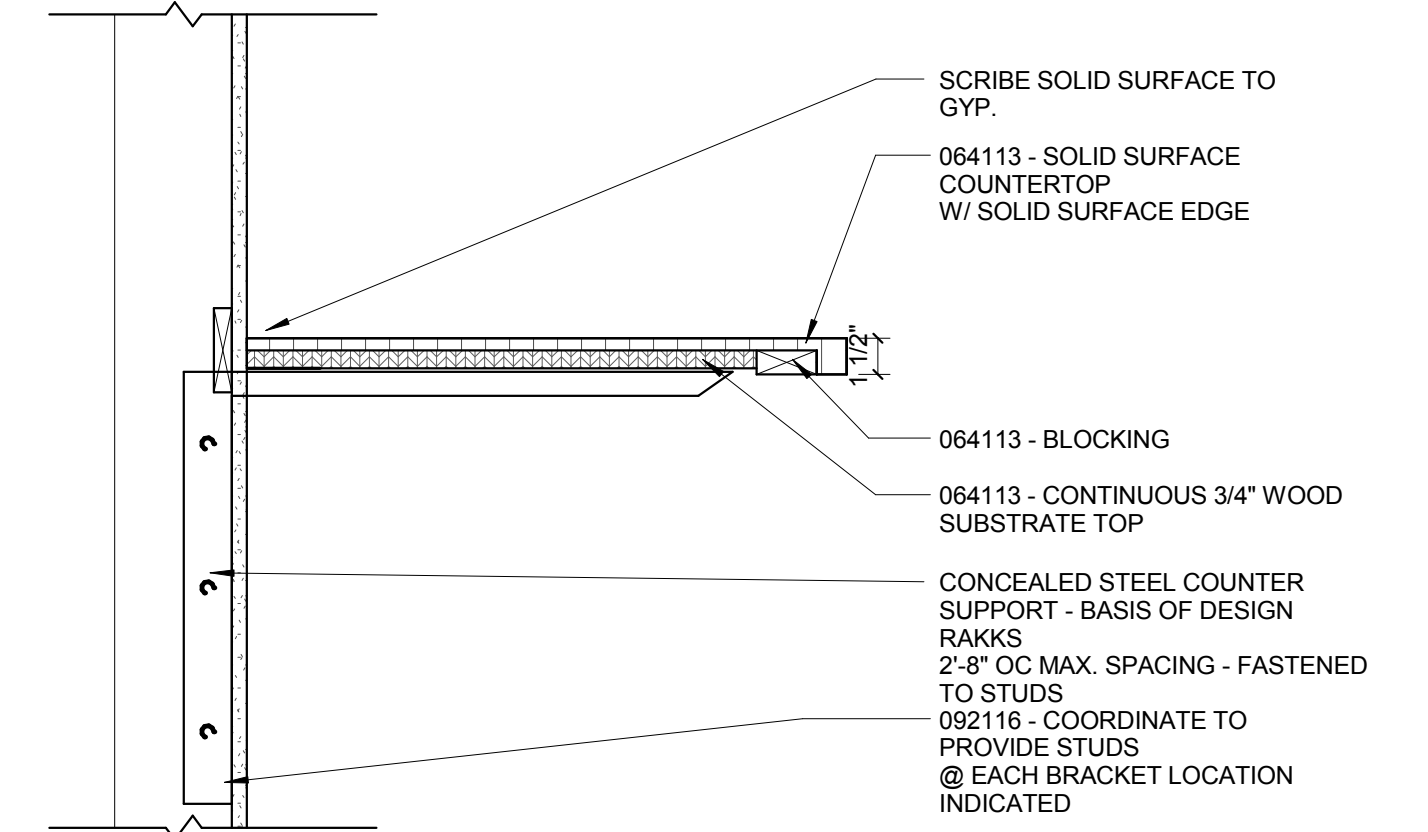

4 SUSPENDED COUNTERTOP
1 1/2" = 1'-0"