

CONFORMED SET 01 JUL 2016


ISSUED FOR CONSTRUCTION (BP3) 15 MAR 2016
No. Description Date

Drawing Title:


LAB CASEWORK/
MILLWORK DETAILS

Project No.: 04561.01 Checked by:


A0912

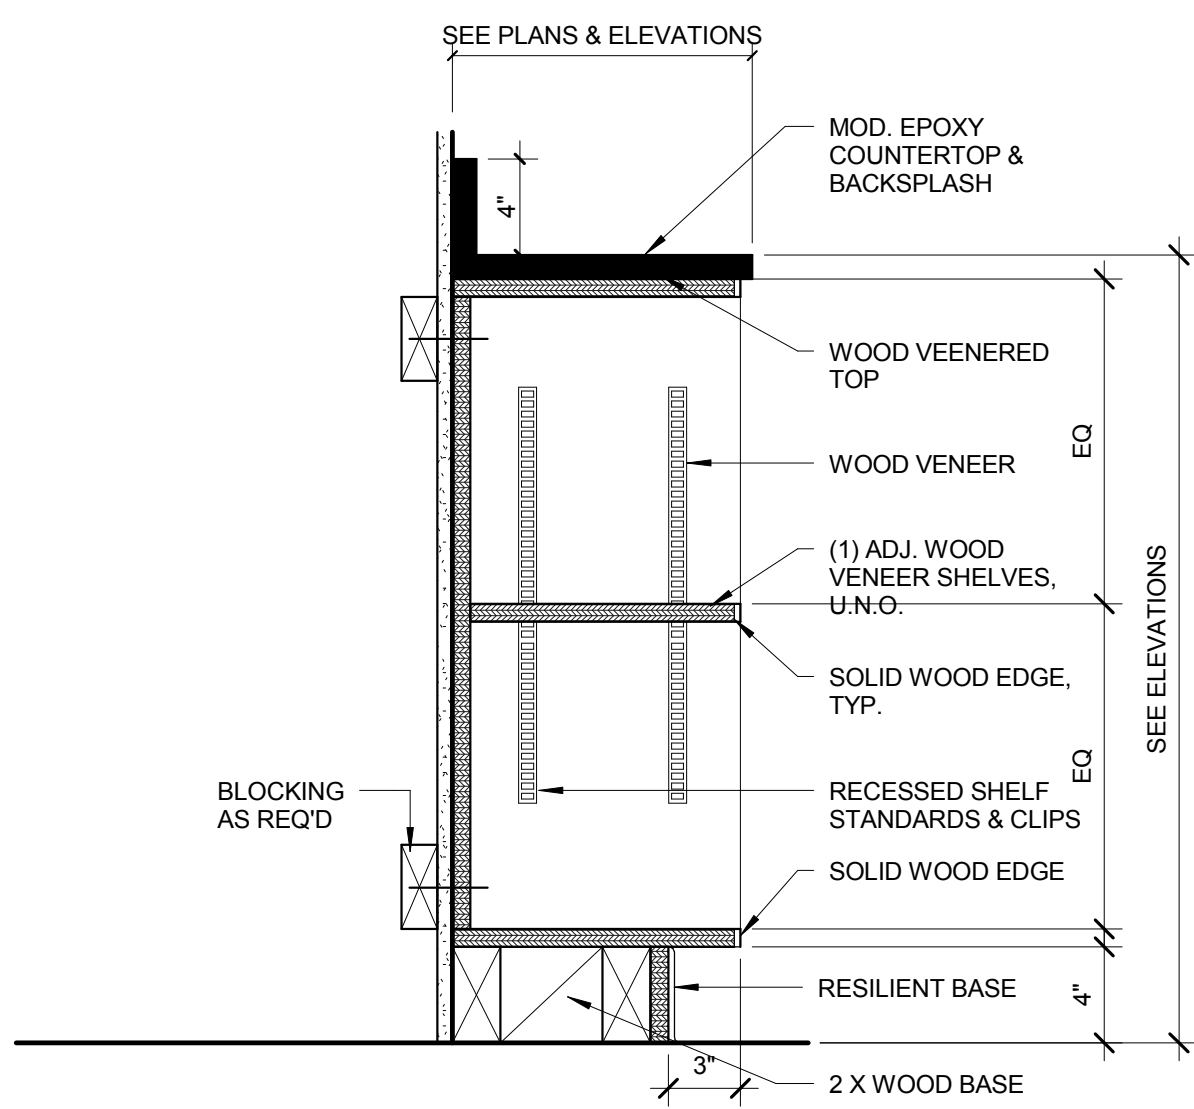


15 CASEWORK DETAIL - BOOKCASE
1 1/2" = 1'-0"

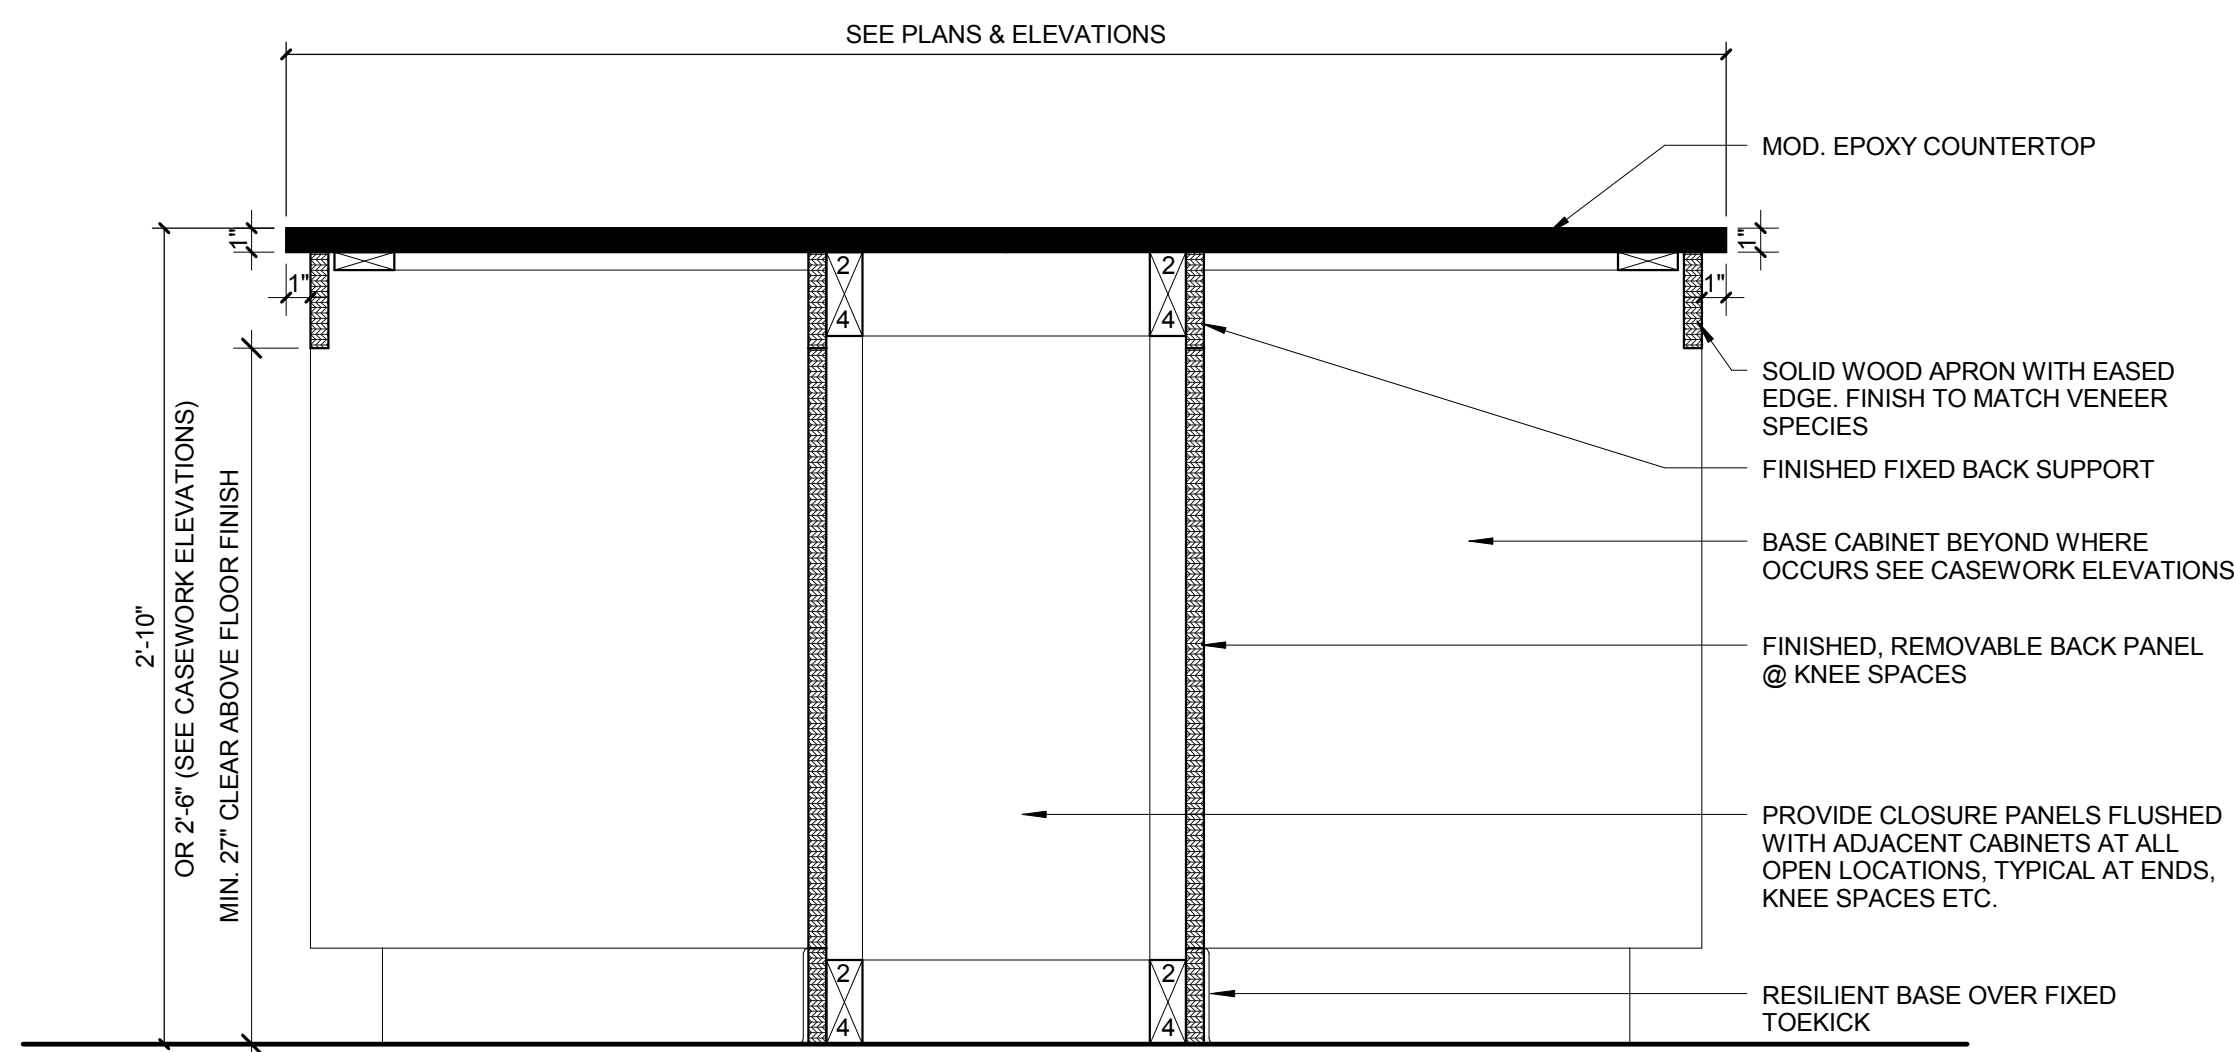


14 BASE CABINET DETAIL - ISLAND_KS
1 1/2" = 1'-0"

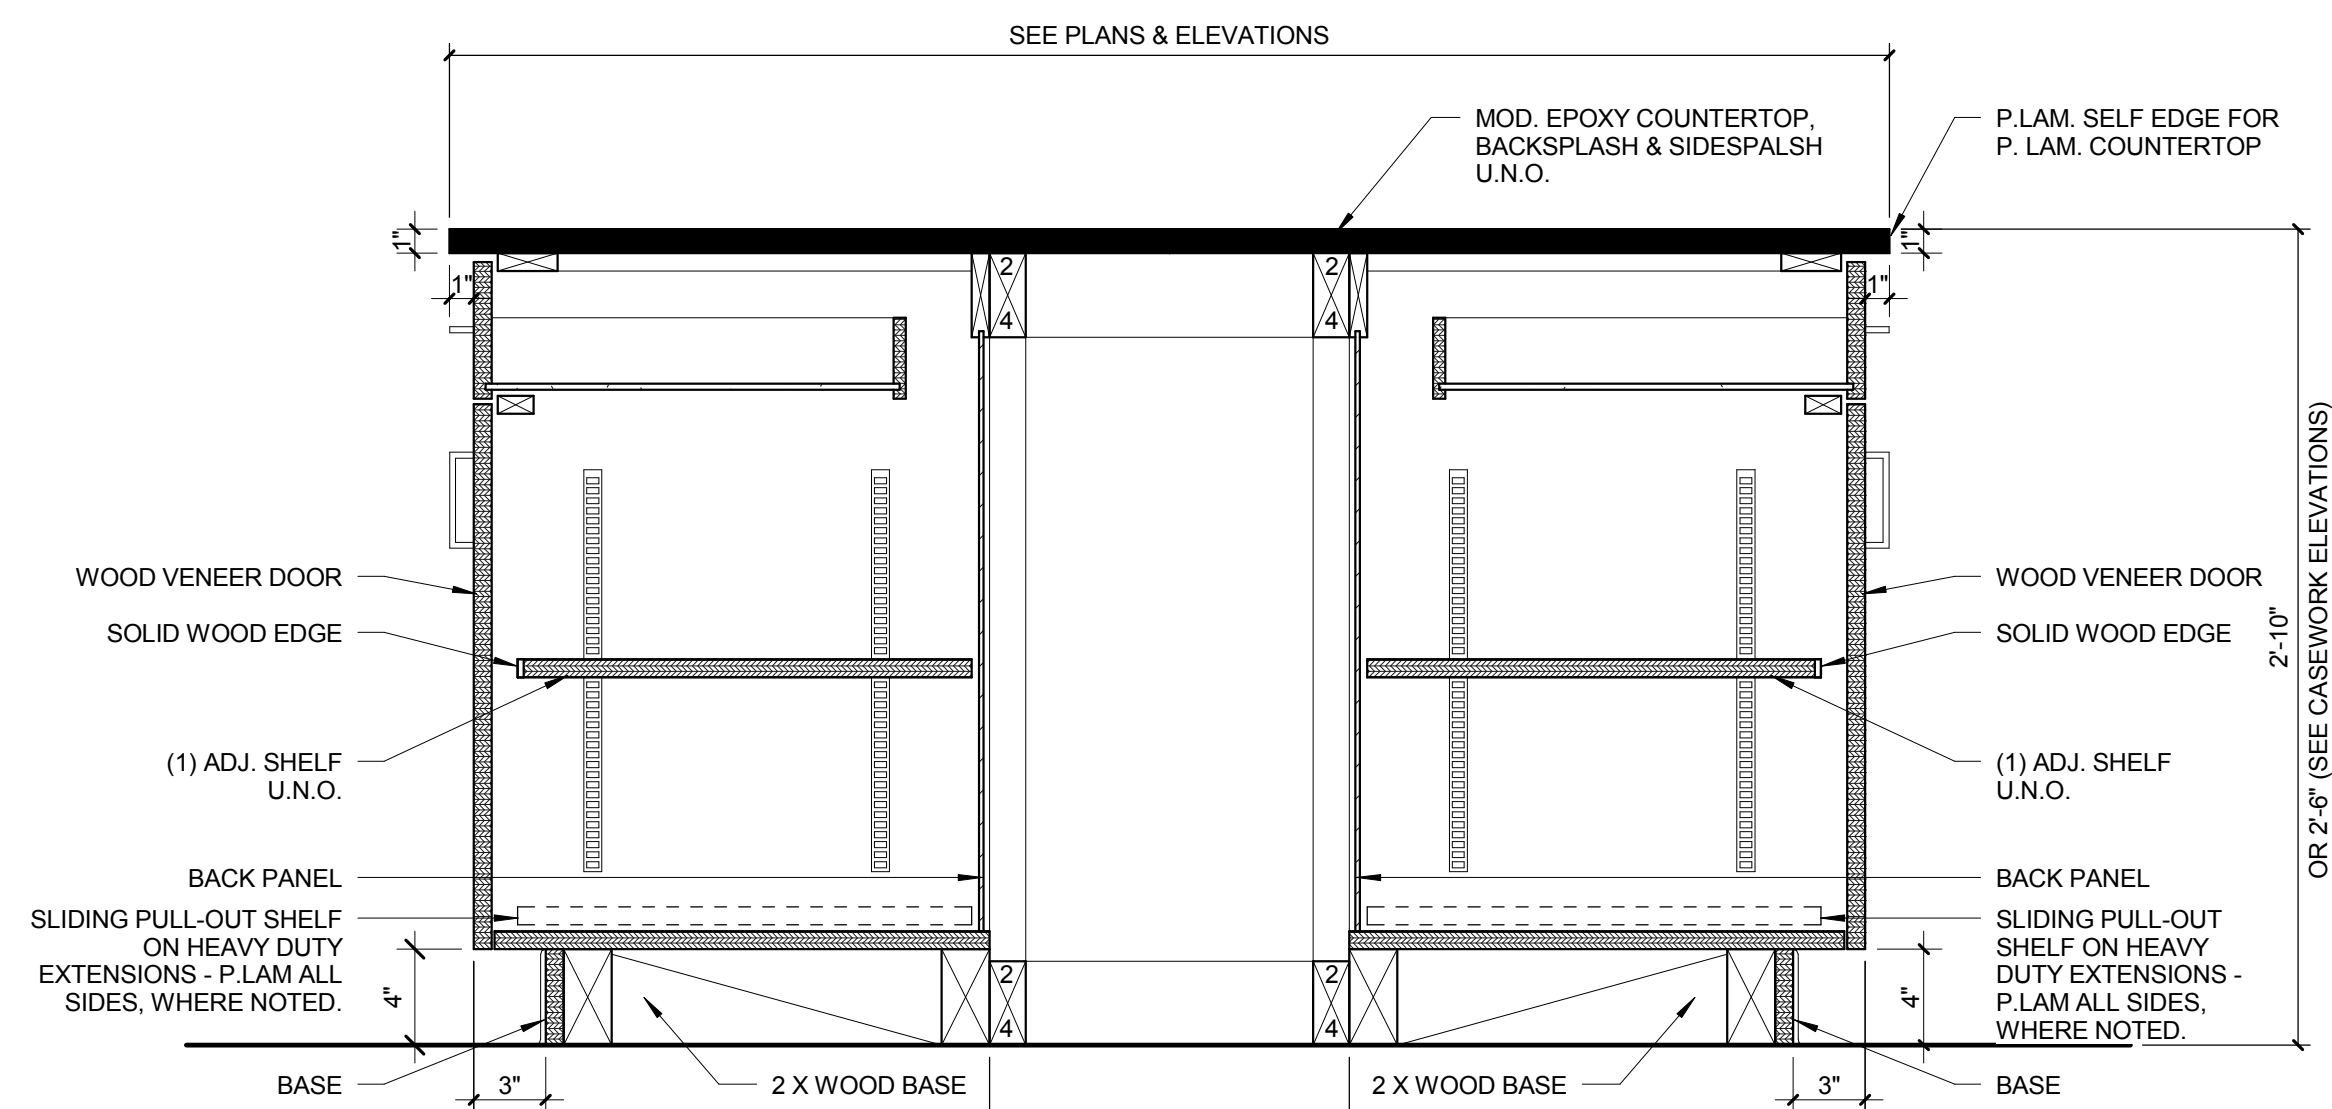


13 BASE CABINET DETAIL - ISLAND_DRAWER+DOOR
1 1/2" = 1'-0"

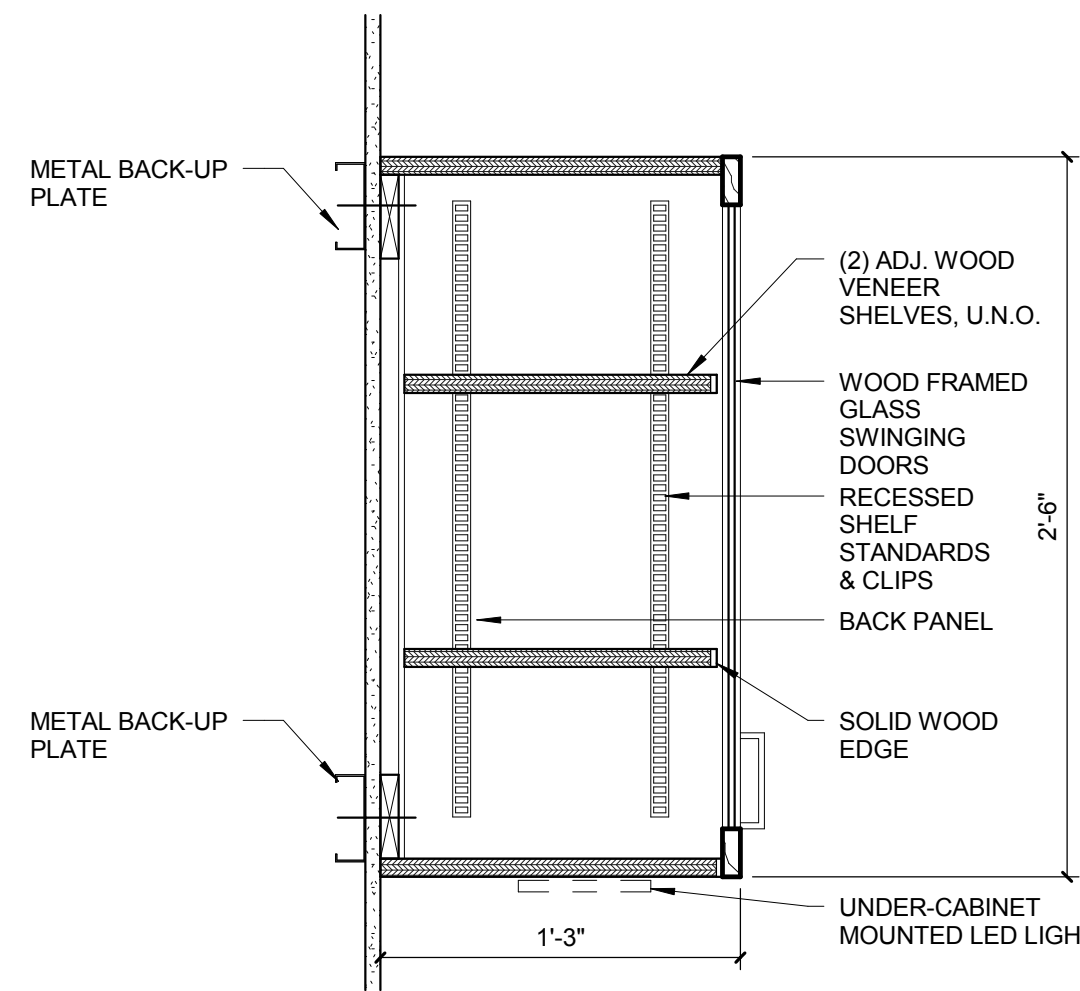


12 WALL CABINET DETAIL - FRAMED GLASS
DOORS
1 1/2" = 1'-0"

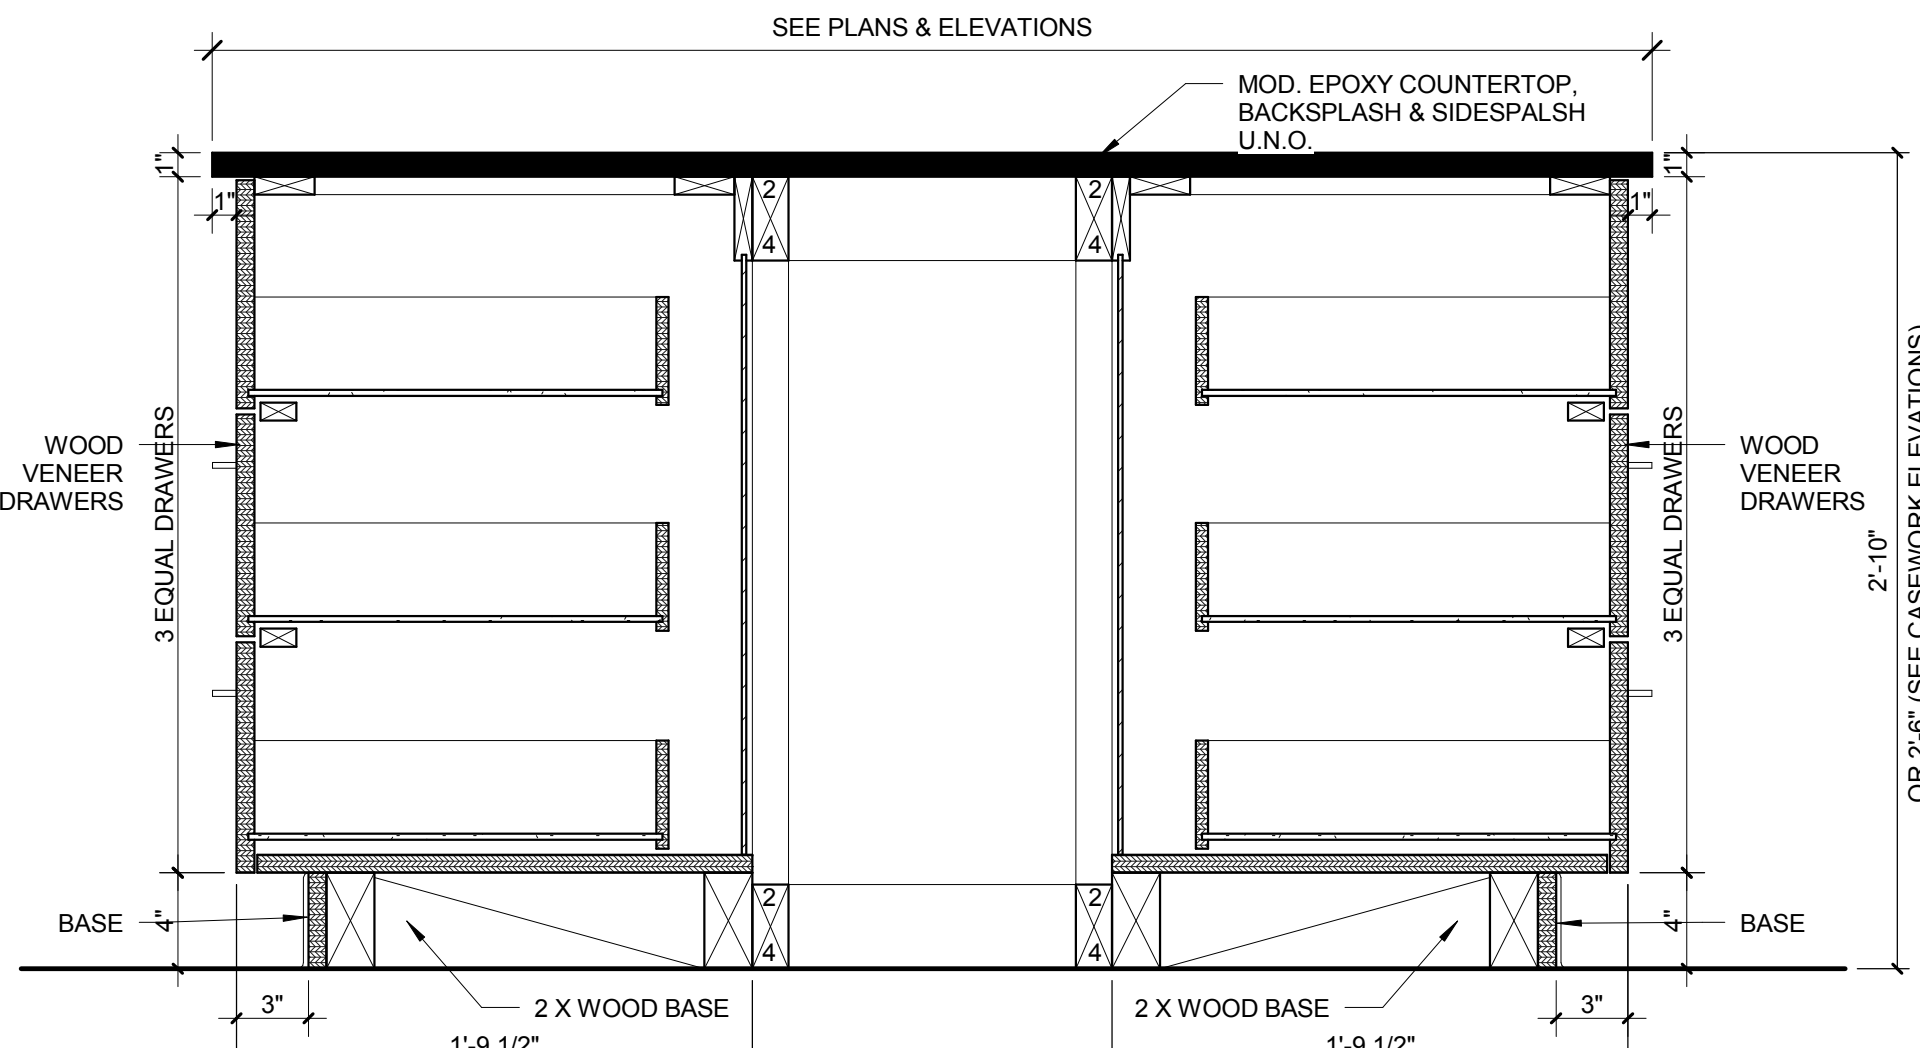


11 BASE CABINET DETAIL - ISLAND_DRAWERS(4)
1 1/2" = 1'-0"

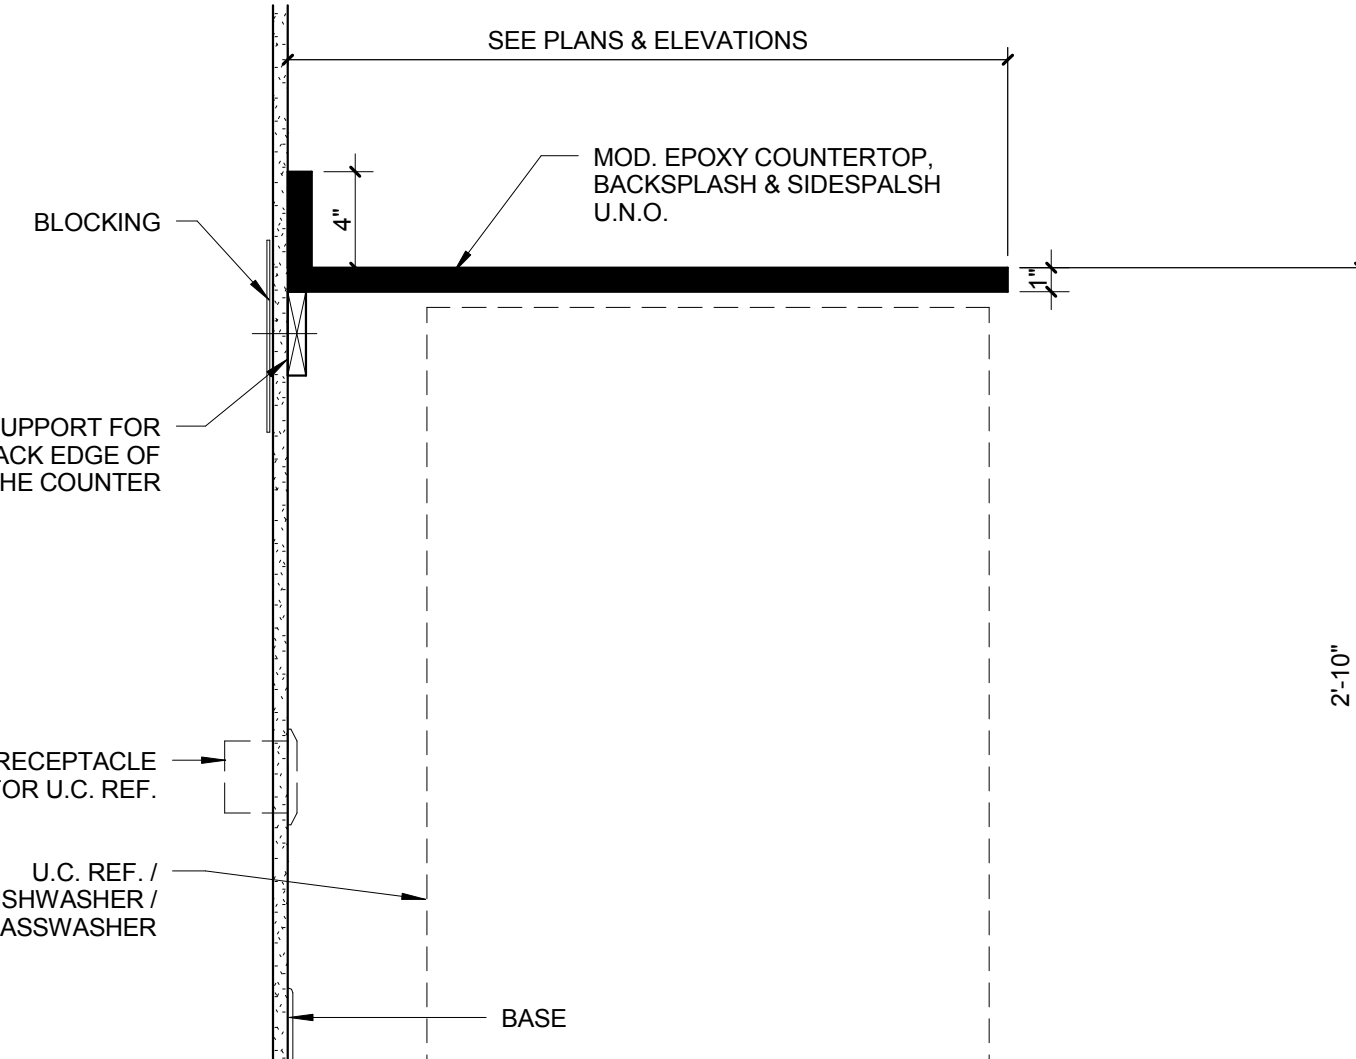


10 CASEWORK DETAIL - U.C. REF.
1 1/2" = 1'-0"

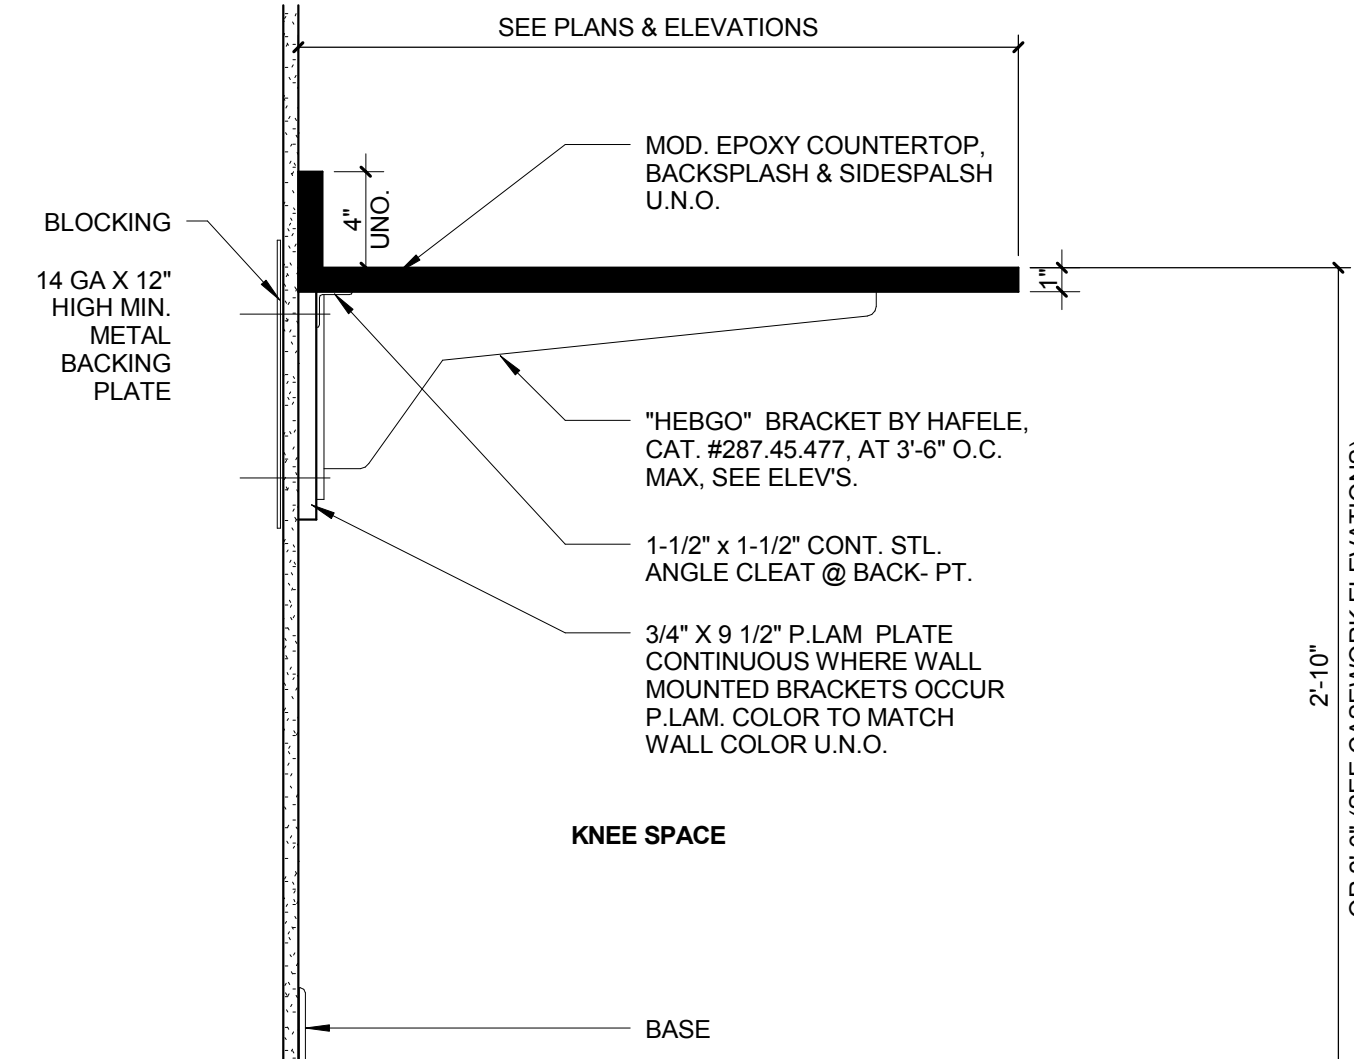


9 CASEWORK DETAIL - METAL BRACKET
1 1/2" = 1'-0"

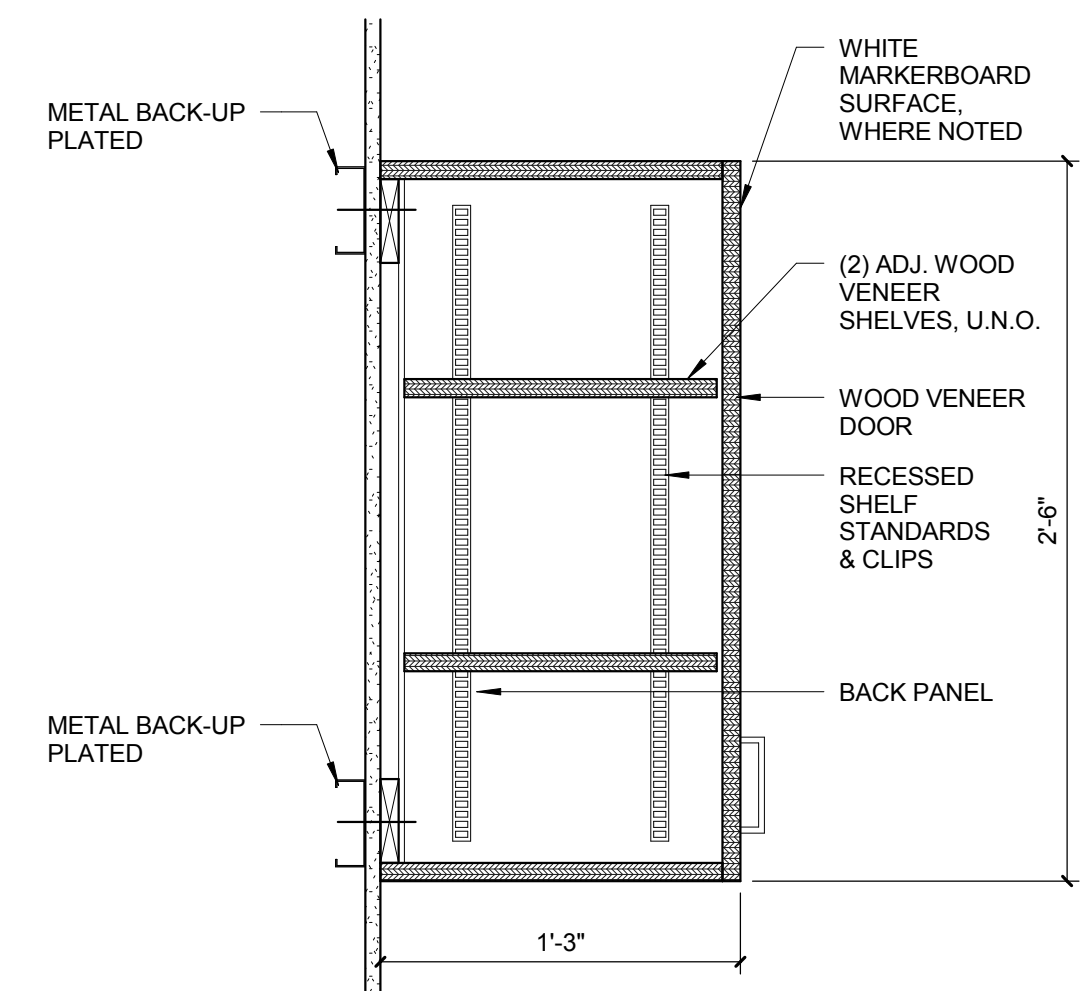


8 WALL CABINET DETAIL - SOLID DOORS
1 1/2" = 1'-0"

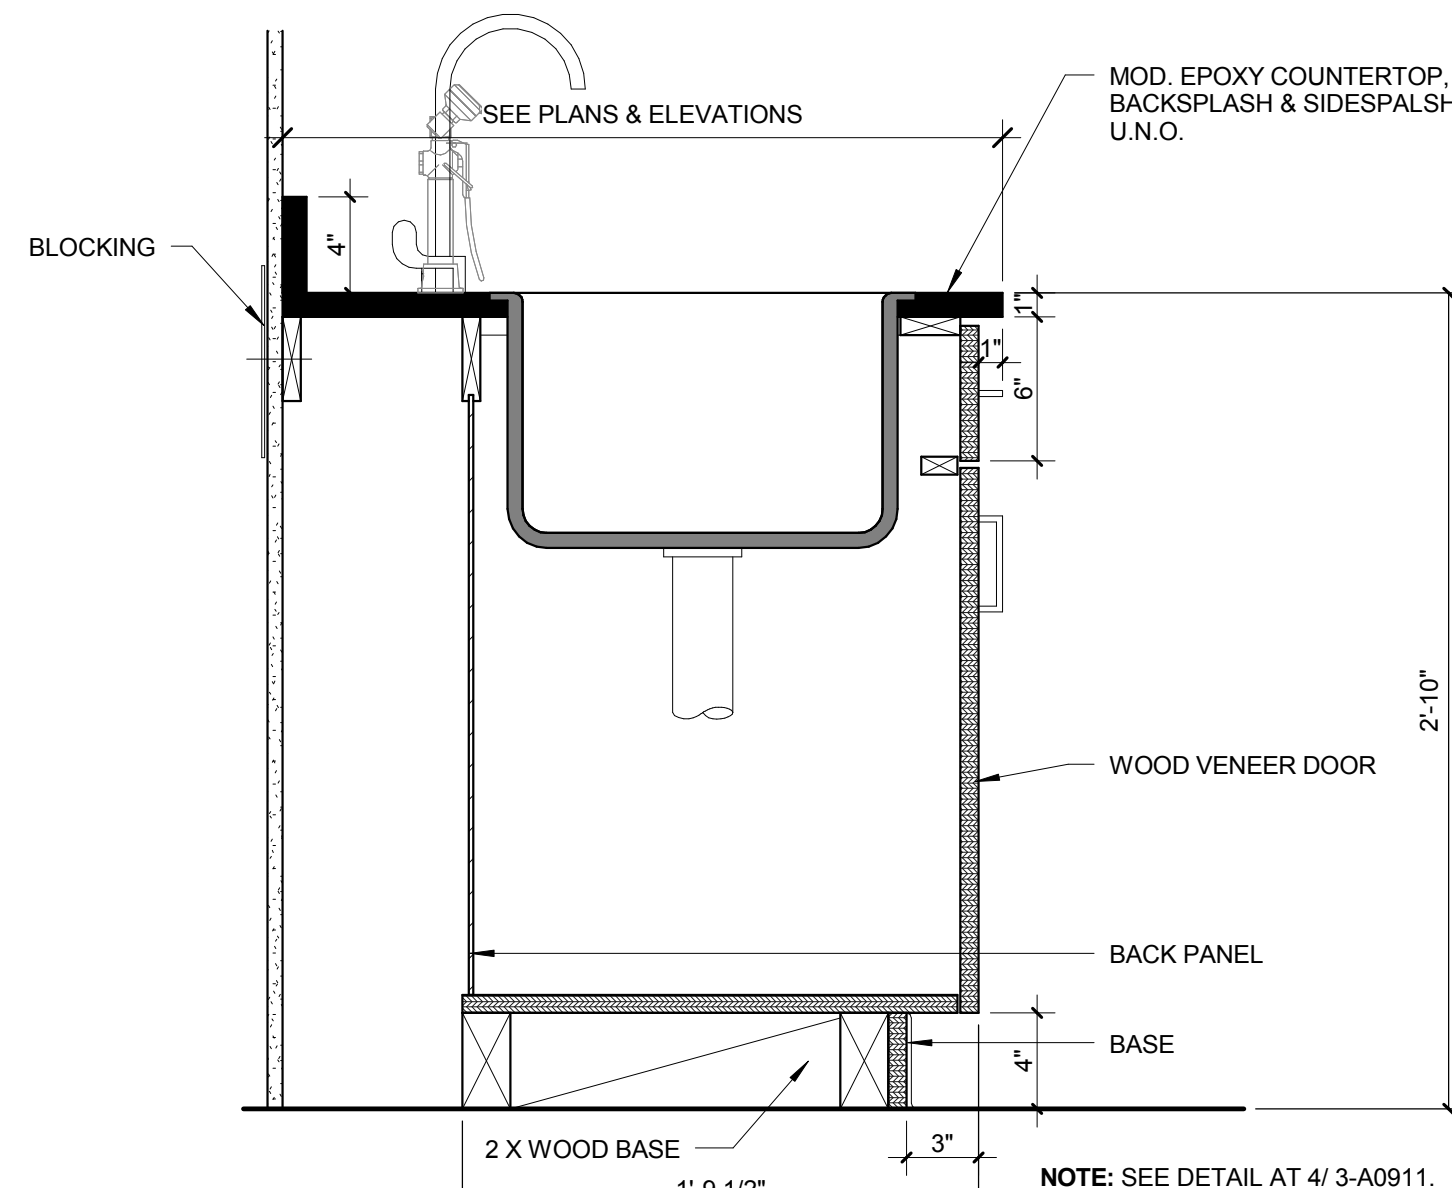


7 BASE SINK CABINET DETAIL
1 1/2" = 1'-0"

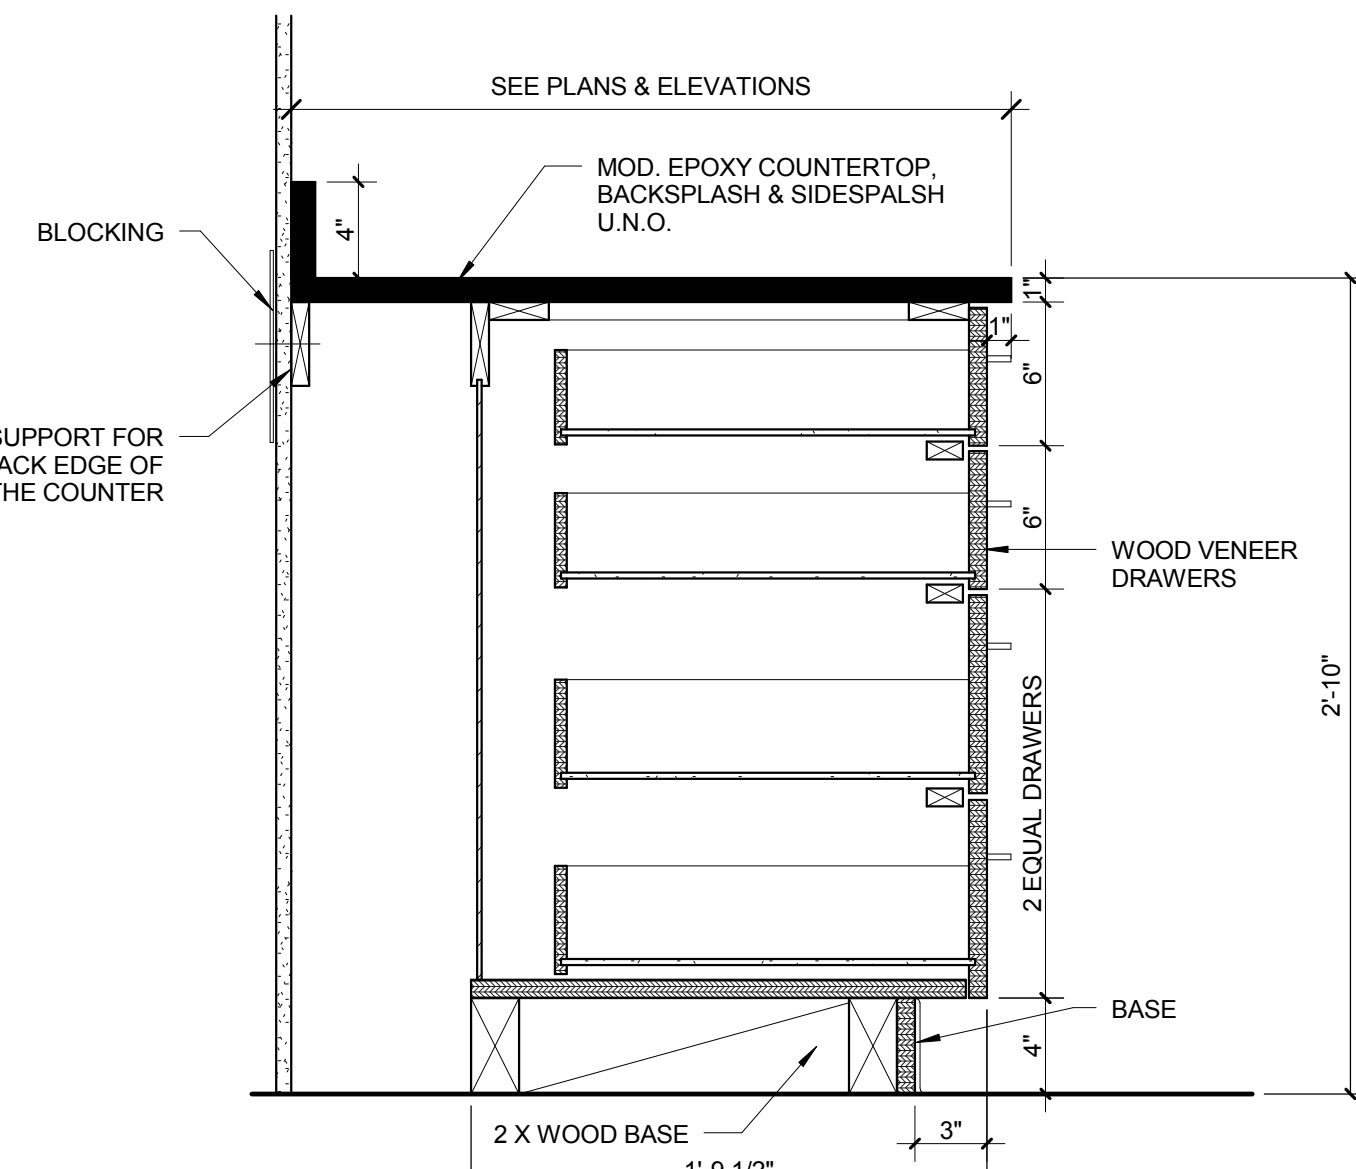


6 BASE CABINET DETAIL - DRAWERS(4)
1 1/2" = 1'-0"

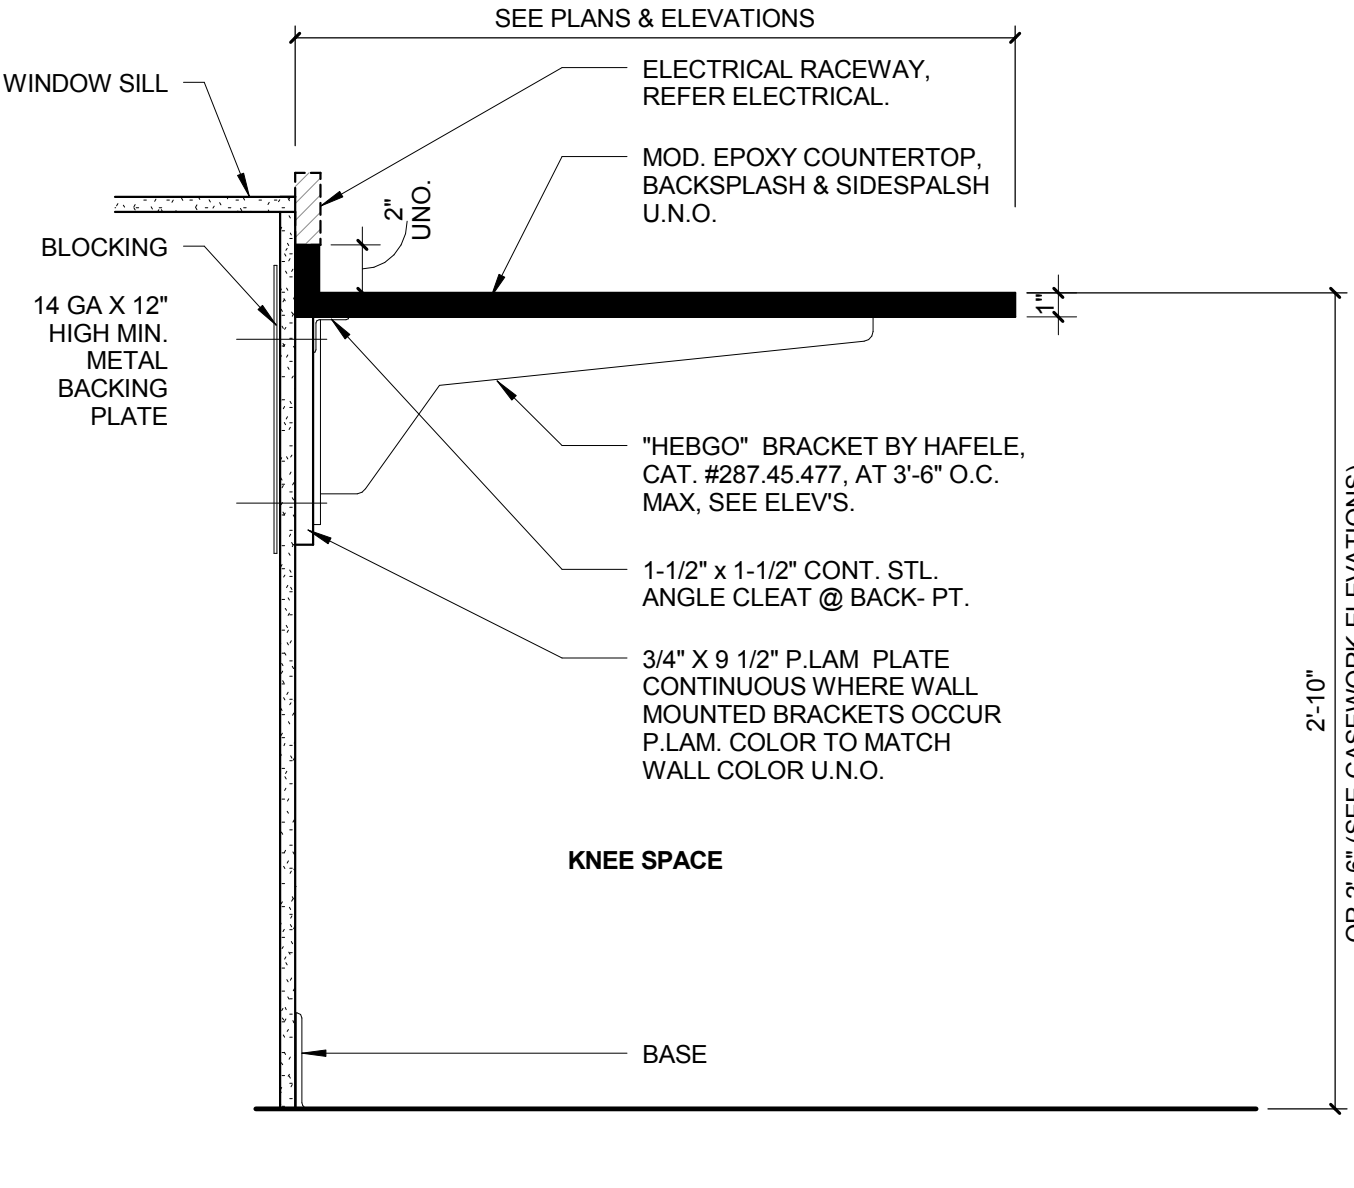


5 CASEWORK DETAIL - METAL BRACKET @
EAST WALL
1 1/2" = 1'-0"

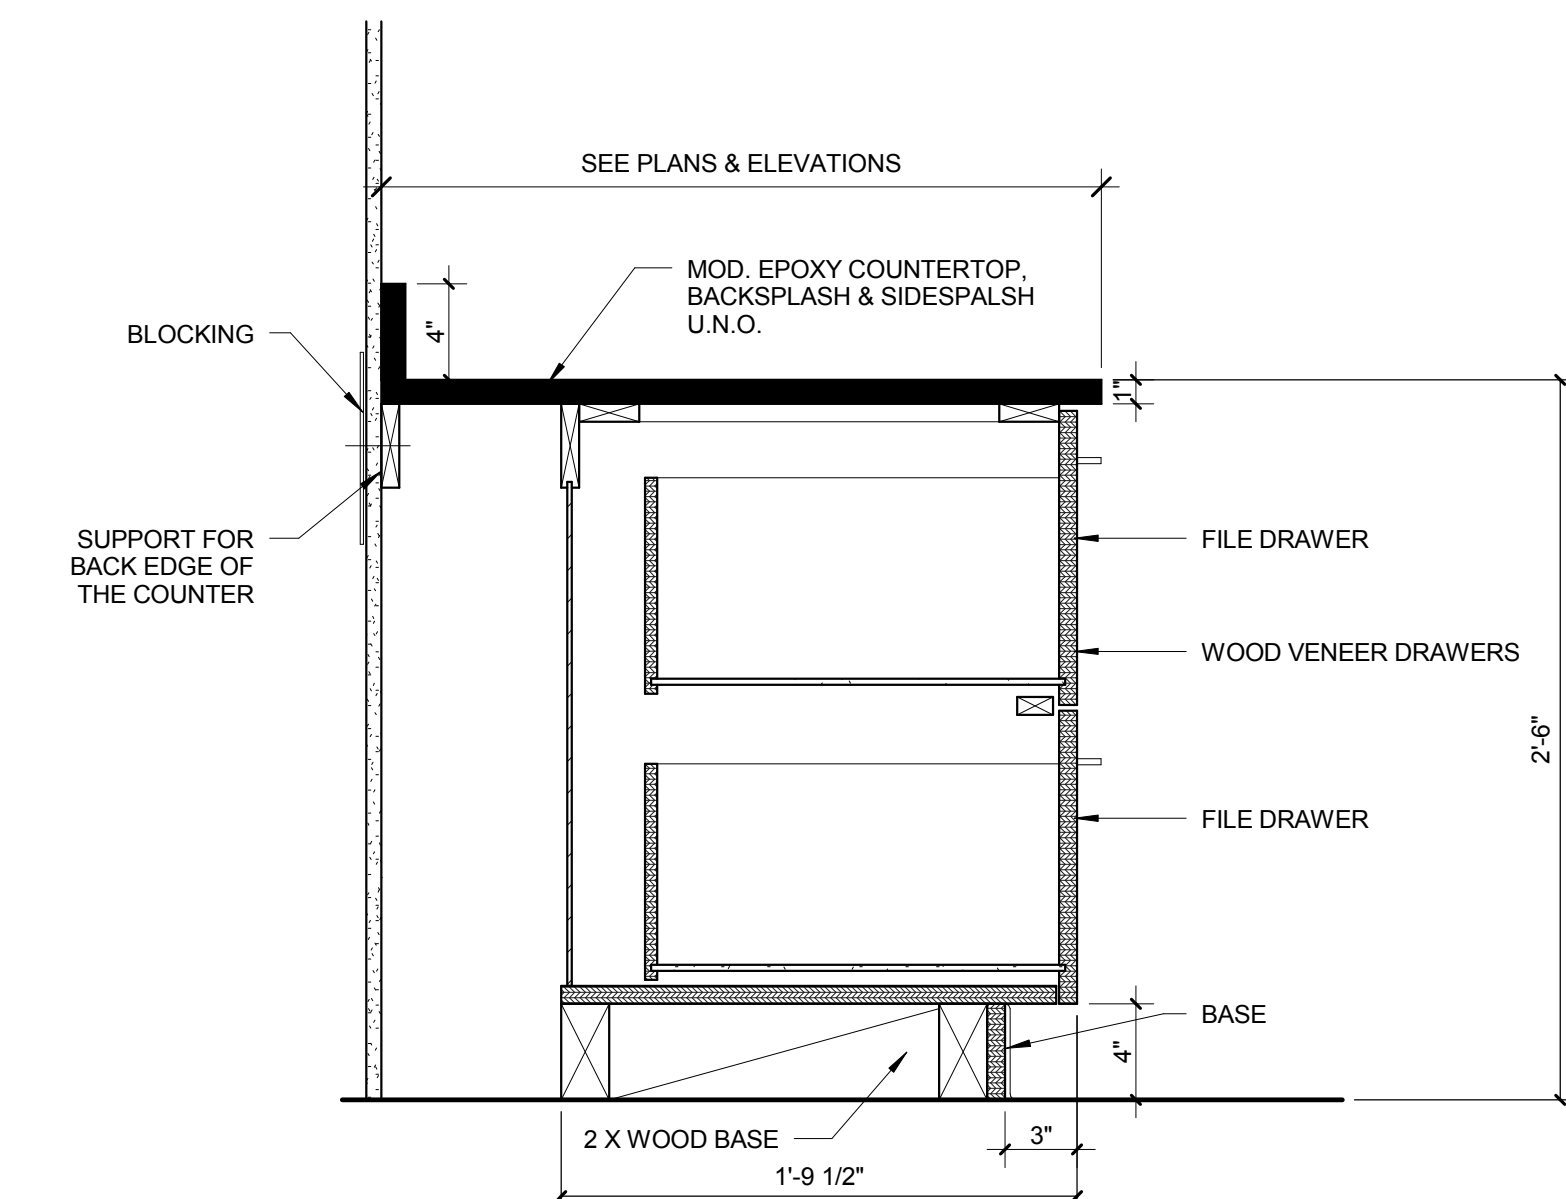


4 BASE CABINET DETAIL - FILE
DRAWERS(2)
1 1/2" = 1'-0"

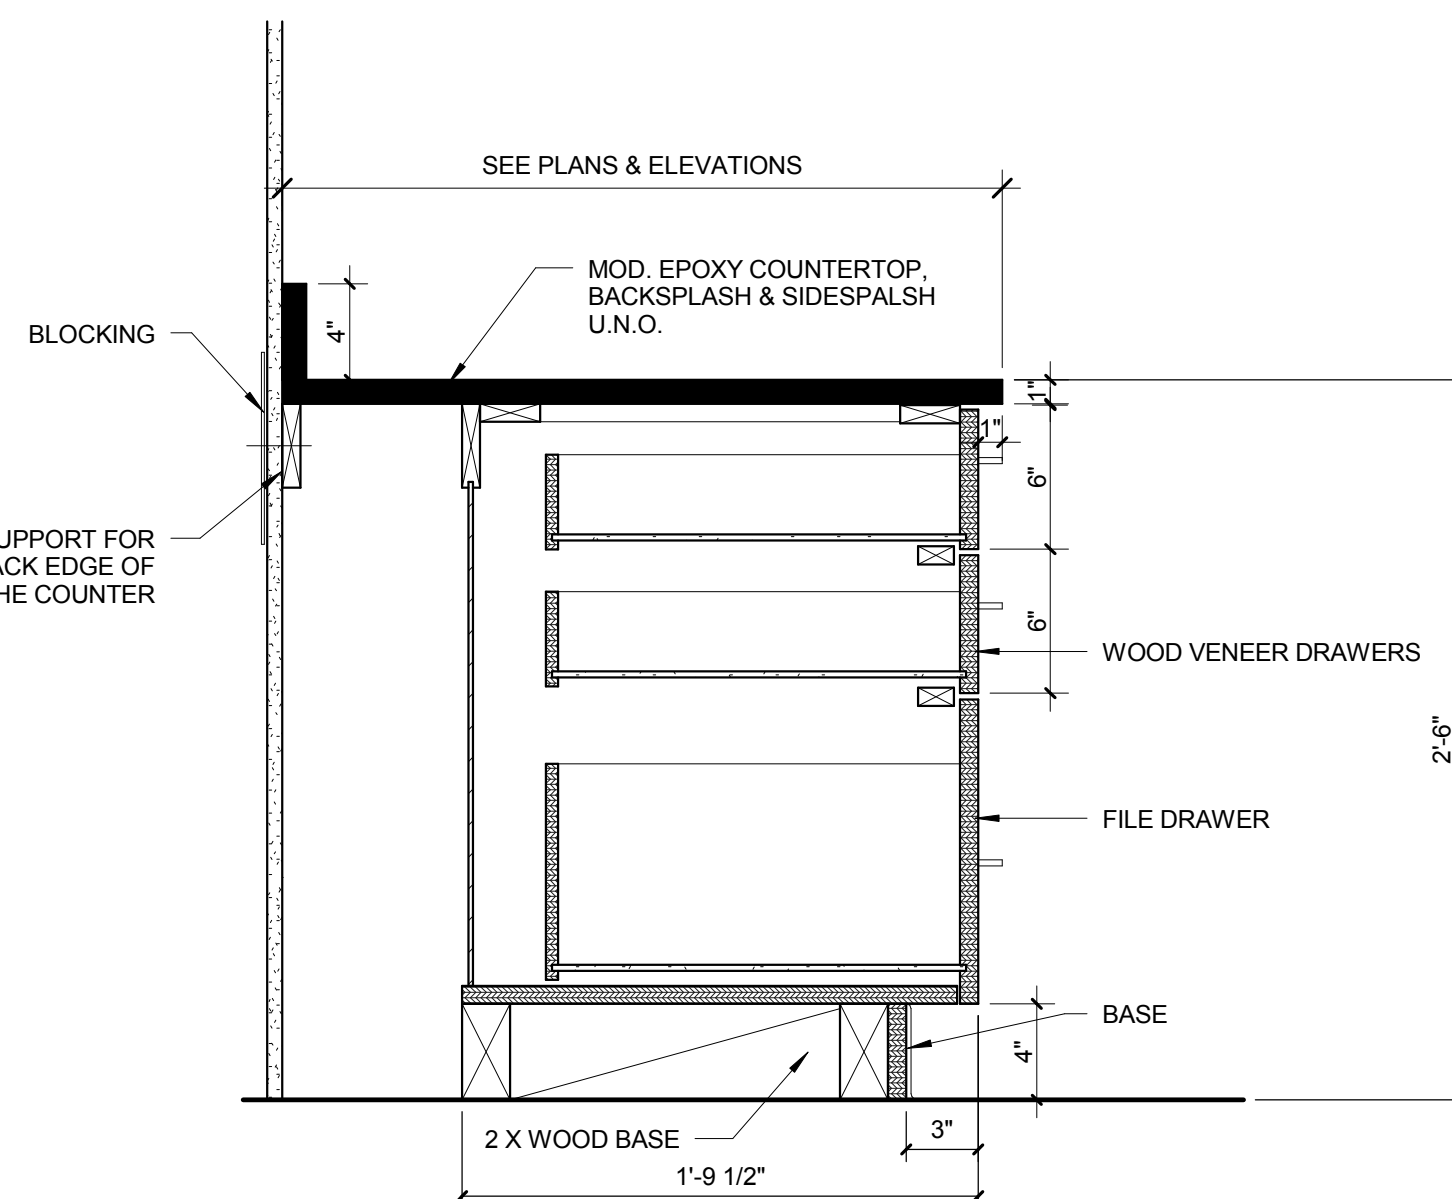

3 BASE CABINET DETAIL - DRAWERS(2)
+FILE DRAWER
1 1/2" = 1'-0"

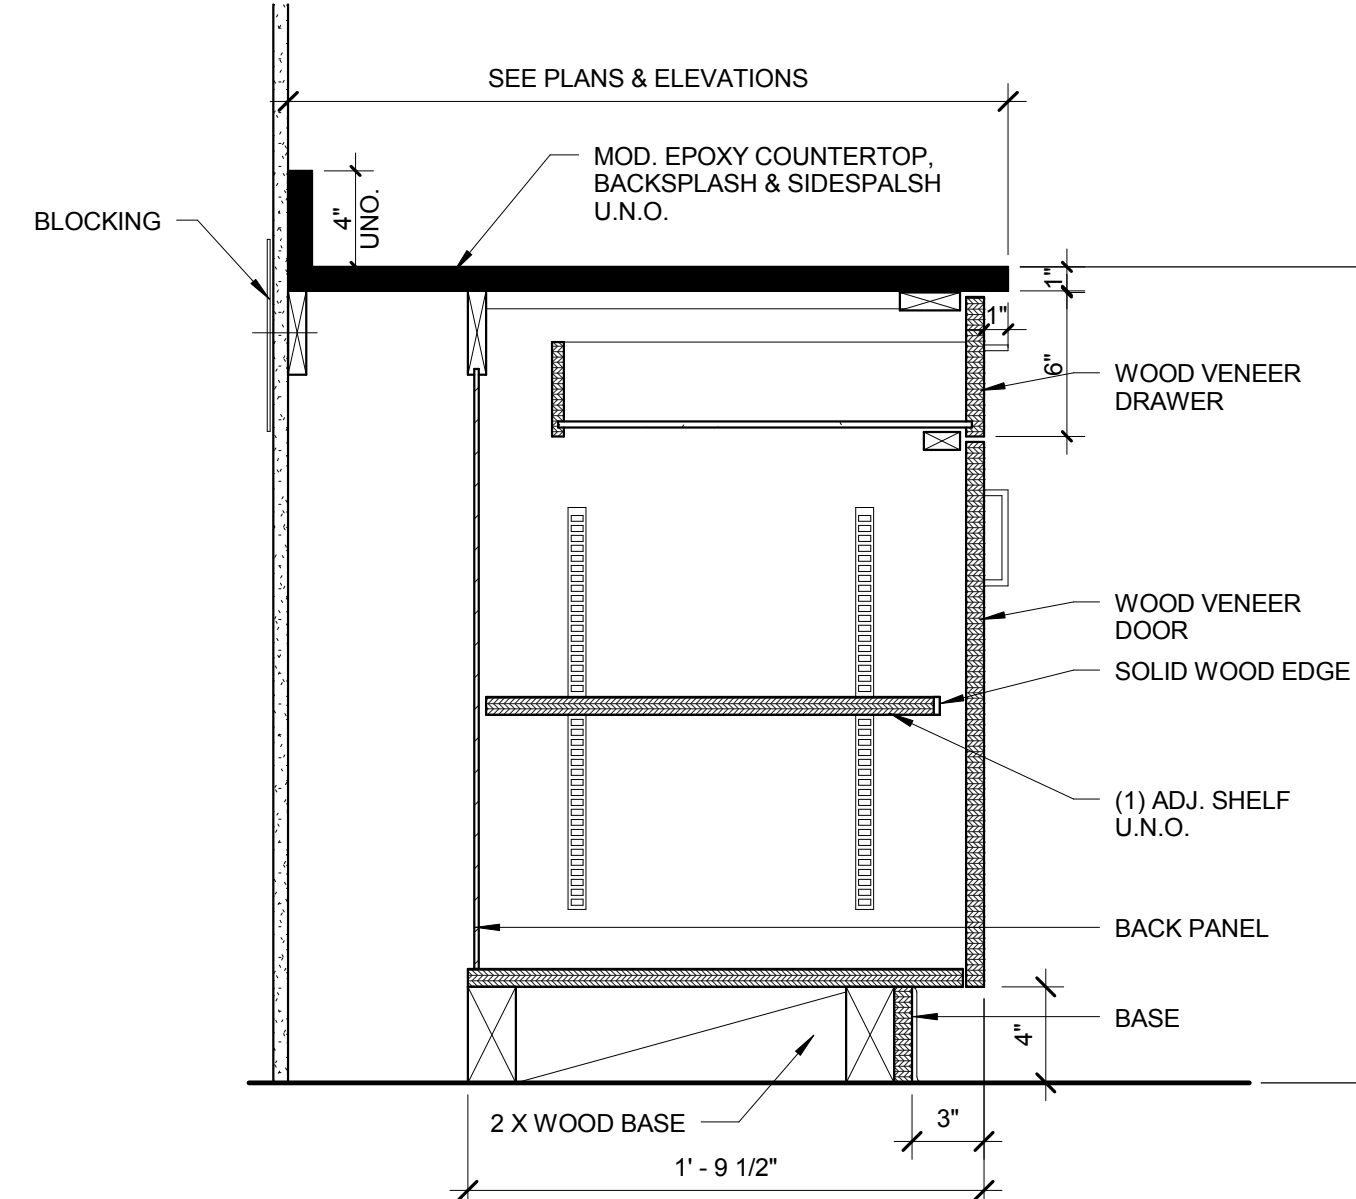

2 BASE CABINET DETAIL - DRAWER+DOOR
1 1/2" = 1'-0"

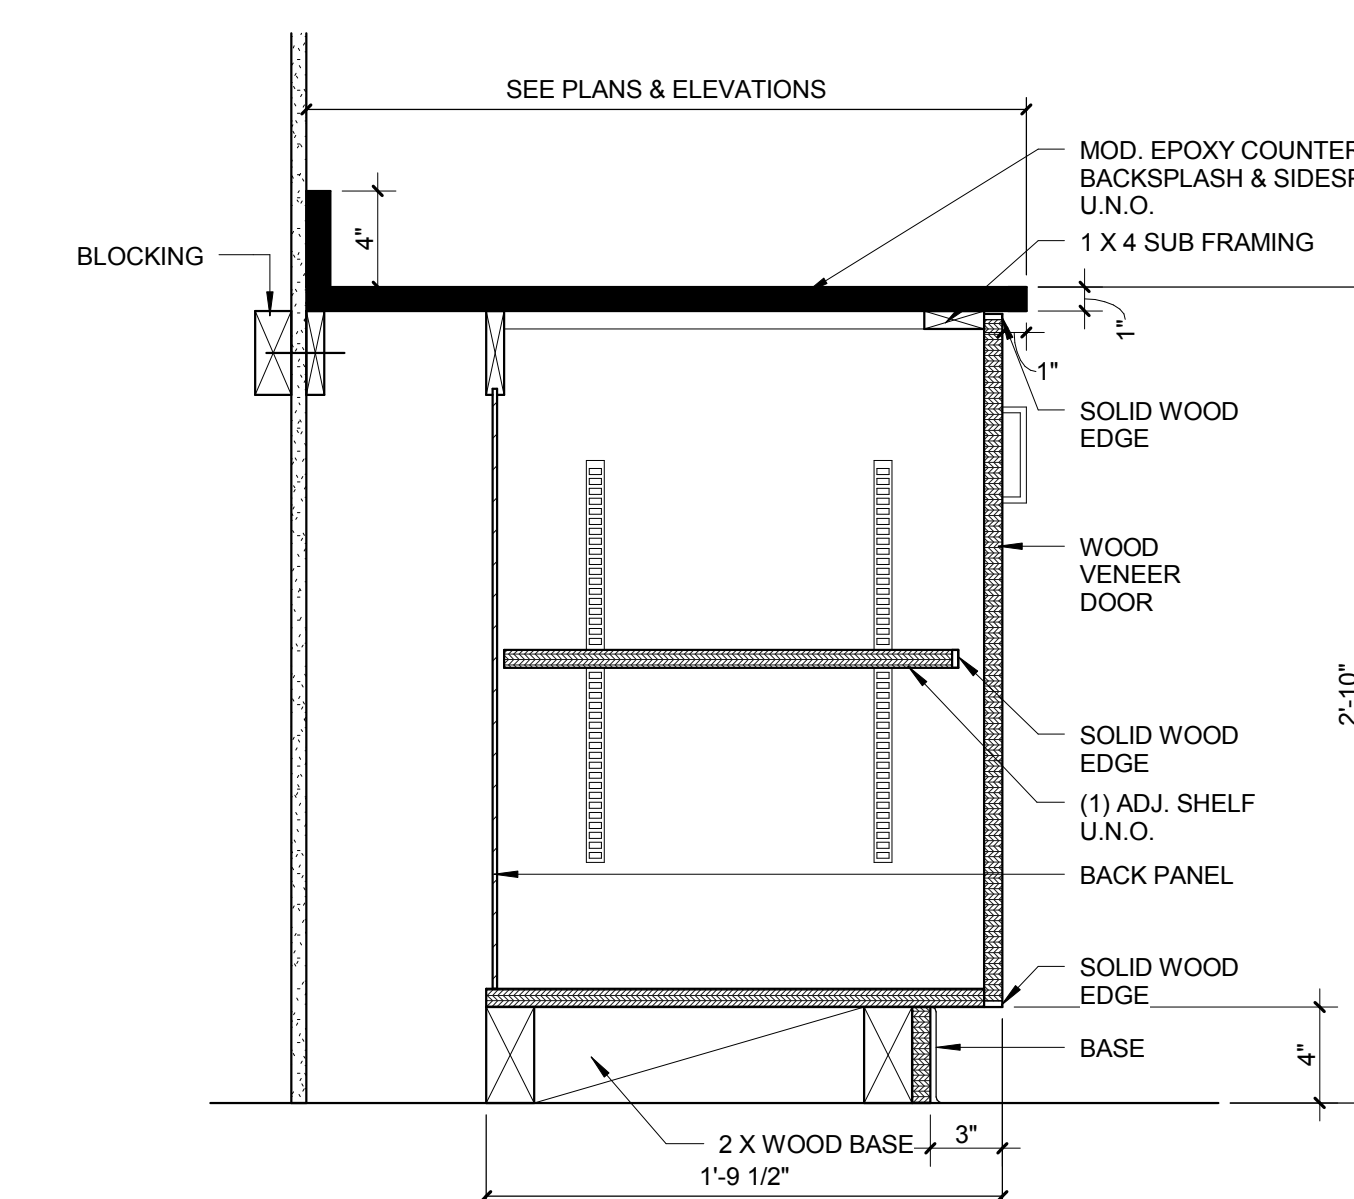

1 BASE CABINET DETAIL
1 1/2" = 1'-0"