


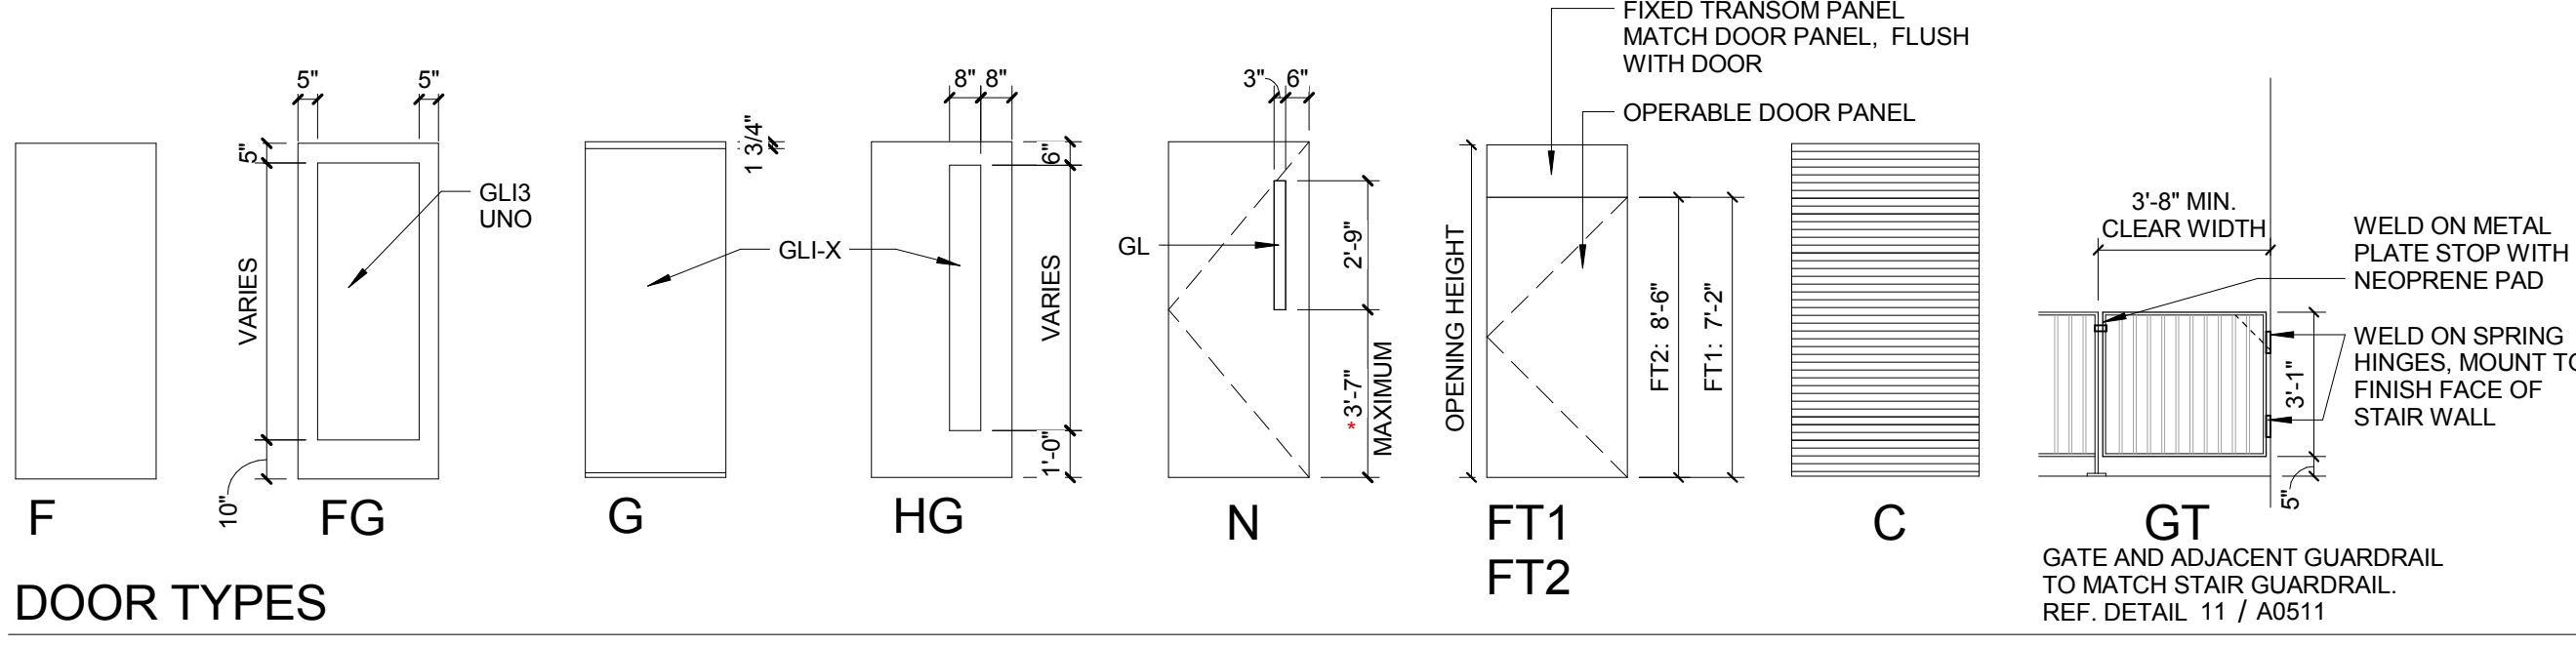


DOOR TYPES

DOOR SCHEDULE				
OPENING NUMBER	TYPE	SIZE		
		OPENING WIDTH	LEAF WIDTH	OPENING HEIGHT
XXX	N/F (UN)	5'-0"	3'-0"	7'-0"

NOTE: WHEN MULTIPLE LEAVES OCCUPY A SINGLE DOOR OPENING, EACH LEAF IS LISTED IN THE SCHEDULE UNDER THE HEADING DOOR TYPE. EXAMPLE N/F (UN). THE WIDTH OF THE FIRST LEAF IS SCHEDULED UNDER THE HEADING LEAF WIDTH. THE WIDTH OF THE SECOND LEAF EQUALS THE DOOR OPENING WIDTH MINUS THE WIDTH OF THE SCHEDULED DOOR LEAF (AND CENTER MULLION IF APPLICABLE). FOR UNEQUAL PAIRS, THE SYMBOL (UN) APPEARS AFTER THE DOOR TYPE.

MULTIPLE LEAF KEY

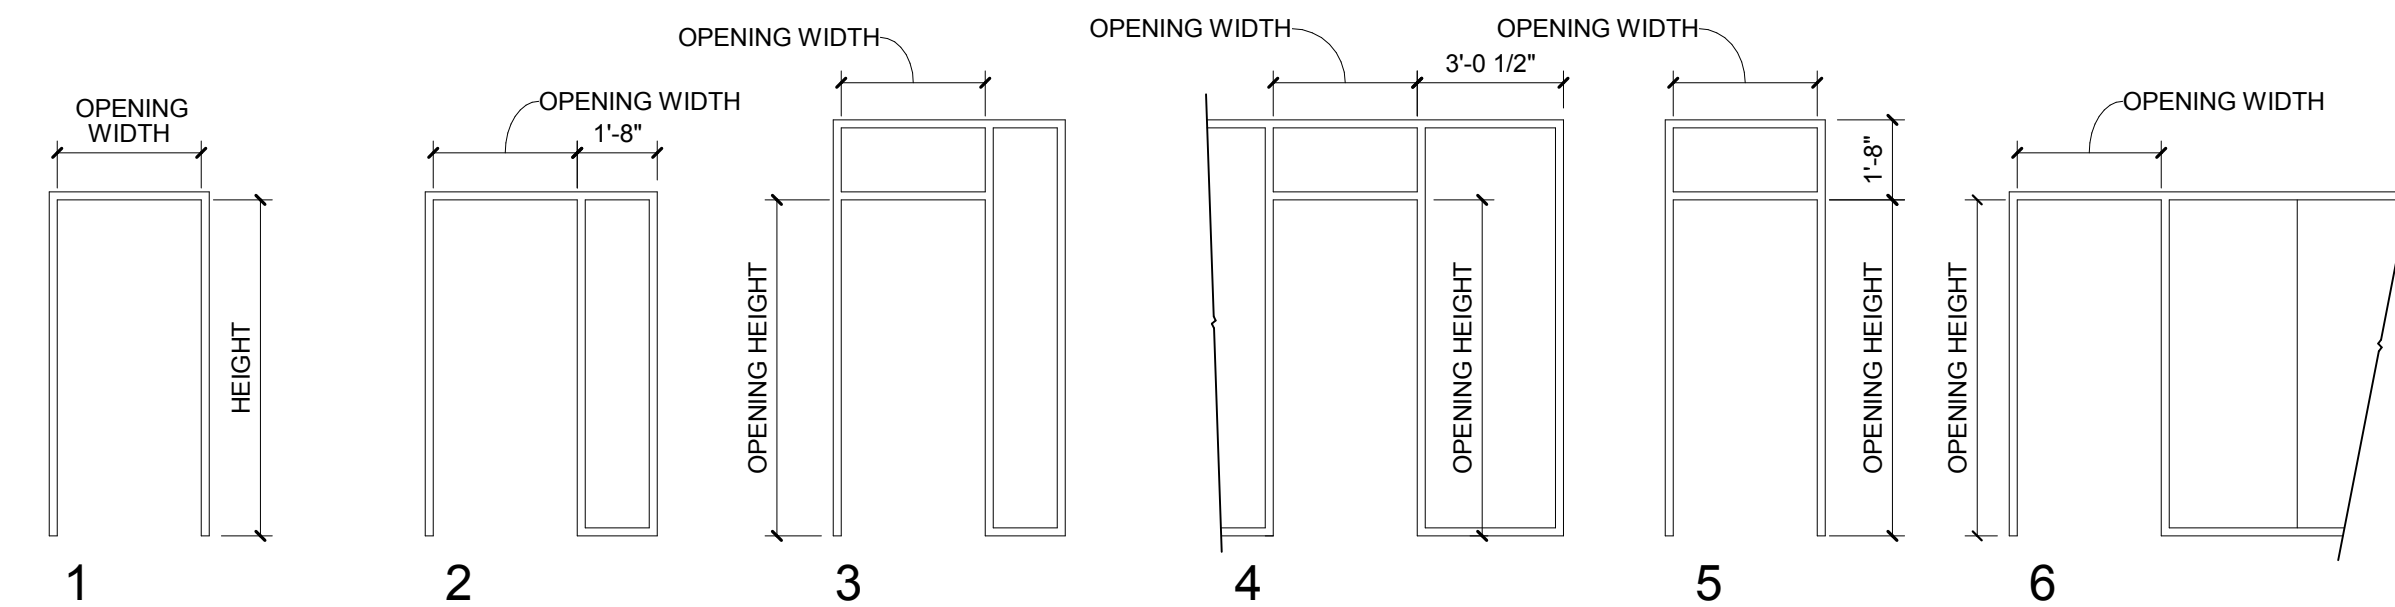

FRAME TYPES

ALUMINUM FRAME TYPE LEGEND

ALUMINUM FRAME TYPES: REFER TO SPECIFICATION SECTION 081216 FOR FULL DESCRIPTION AND SCHEDULE

AL1: IGS-1 (INTERIOR ALUMINUM FRAMING) 3/4" X PARTITION WIDTH)

AL2: IGS-2 (ALUMINUM STOREFRONT SYSTEM) 1/34" X 1/2"

AL3: IGS-3 (ALUMINUM STOREFRONT SYSTEM) 2" X 1/2"

AL4: IGS-4 (ALUMINUM STOREFRONT SYSTEM) 1/38" THICK GLASS GLI-8 2" X 4 1/2"

AL6: IGS-6 (MATCH EGS-2 (EXTERIOR CURTAINWALL SYSTEM)

DOOR SCHEDULE														FIRE RATING (MIN.)	HOLD SET	REMARKS	
LEVEL	TYPE	DOOR				FRAME				GLASS							
		OPENING WIDTH	SIZE		THK	MATL	GLASS	TYPE	DETAILS								
			LEAF WIDT H	OPENING HEIGHT					MATL		HEAD	JAMB	SILL				
LEVEL 00	S076	N	3'-0"	7'-0"	1 3/4"	HM	GLI-7	1	HM					45 MIN			
LEVEL 01 (542')																	
100A	Pocket Door		4'-8"	7'-4"	1 3/4"	WD			WD	17	16			21	5		
100B	F		3'-0"	7'-2"	1 3/4"	WD			1	HM	3	2		45 MIN	08A	3	
101	F		3'-0"	7'-2 1/4"	1 3/4"	WD		6	AL1	3/A841	8, 7B		GLI-1	22			
104	F		3'-0"	7'-2 1/4"	1 3/4"	WD		2	AL1	9	8		GLI-3	22			
105	F		3'-0"	7'-2 1/4"	1 3/4"	WD		6	AL1	3/A841	8, 7B		GLI-1	22	2		
106	F		3'-0"	7'-2 1/4"	1 3/4"	WD		2	AL1	9	8		GLI-3	22			
107	F		3'-0"	7'-2 1/4"	1 3/4"	WD		6	AL1	3/A841	8, 7B		GLI-1	22	2		
108	F		3'-0"	7'-2 1/4"	1 3/4"	WD		2	AL1	9	8		GLI-3	22			
109	F		3'-0"	7'-2 1/4"	1 3/4"	WD		6	AL1	3/A841	8, 7B		GLI-1	22	2		
117	F		3'-0"	7'-2"	1 3/4"	WD		1	HM					08A	3		
110B	F		3'-0"	7'-2"	1 3/4"	WD		1	HM					45 MIN	08A	3	
110B.2	F		2'-0"	8'-0"	1 3/4"	WD								90 MIN			
111	F		3'-0"	7'-2 1/4"	1 3/4"	WD		6	AL1	3/A841	8, 7B		GLI-1	22	2		
112	F		3'-0"	7'-2"	1 3/4"	WD		1	HM					08A	3		
113	F		3'-0"	7'-2 1/4"	1 3/4"	WD		6	AL1	3/A841	8, 7B		GLI-1	22			
114	F		3'-0"	7'-2"	1 3/4"	WD		1	AL1	4	3			18			
115	F		3'-0"	7'-2 1/4"	1 3/4"	WD		6	AL1	3/A841	8, 7B		GLI-1	22	2		
116	F		3'-0"	7'-2"	1 3/4"	WD		1	AL1	3				18			
117	F		3'-0"	7'-2 1/4"	1 3/4"	WD		6	AL1	3/A841	8, 7B		GLI-1	22	2		
131	FG		3'-6"	7'-2"	1 3/4"	AL/GL	GLI-3		AL2	15	14, 19			18	2		
133A	FG		3'-0"	7'-2"	1 3/4"	WD		1	HM	3	2			14A	2, 9		
133B	F		3'-6"	7'-2"	1 3/4"	WD		1	HM					13	2, 9		
133B.2	F		3'-0"	7'-2"	1 3/4"	HM		1	HM					08A	3		
133B.3	F		3'-0"	7'-2"	1 3/4"	HM		1	HM					08A	3		
135.1	FG		3'-6"	7'-2"	1 3/4"	AL/GL		4	AL2	15	14, 19		GLI-1	14A	2, 9, 13		
135.2	F		3'-0"	7'-2"	1 3/4"	WD		1	HM	3	2			18			
137	FG		3'-0"	7'-2"	1 3/4"	AL/GL	GLI-3		AL2	19	19	SIM		13A			
137A	F		3'-0"	7'-2"	1 3/4"	HM		1	HM					08A	3		
140.1	F		3'-0"	8'-10 1/4"	1 3/4"	AL/GL			AL3	15	SIM	14, 19		18A			
140.2	F		3'-0 1/4"	8'-10 1/4"	1 3/4"	WD		6	SIM	AL3	15		GLI-4	18A			
144	F		3'-0"	8'-10 1/4"	1 3/4"	WD		6	AL1	9	8, 7B		GLI-1	22	2, 10		
150	FG, FG		6'-0"	3'-0"	7'-2"	1 3/4"	WD		1	HM	3	2		20B	4, 9		
151	F		3'-0"	7'-2"	1 3/4"	WD		1	HM	3	2			08			
154	HG		3'-0"	7'-0"	1 3/4"	WD		6	SIM	AL1	11/A0842	8, 7B		GLI-1	19	2	
156.1	HG		3'-0"	7'-0"	1 3/4"	WD		6	SIM	AL1	11/A0842	8, 7B		GLI-1	19	2	
156.2	F		3'-0"	7'-2"	1 3/4"	WD		1	HM	3	2			19A	3		
160.1	F.F		6'-0"	3'-0"	8'-10 1/4"	1 3/4"	WD		1	HM				45 MIN	24	3	
160.2	N.N		6'-0"	3'-0"	8'-10 1/4"	1 3/4"	WD/GL		1	HM					25	3	
160A	F		3'-0"	7'-10"	1 3/4"	WD		1	HM	3	2			45 MIN	19	3	
160B	F		3'-0"	7'-2"	1 3/4"	WD		1	HM	3	2			45 MIN	22A	3, 17	
160D	F		3'-0"	7'-10"	1 3/4"	WD		1	HM	3	2			09			
172.1	F.F		6'-0"	3'-0"	7'-2"	1 3/4"	HM		1	HM	5	SIM	5	SIM	12	1	
172A	F		3'-6"	7'-2"	1 3/4"	HM		1	HM	5	SIM	4		45 MIN	17	1	
174	FG		3'-6"	7'-2"	1 3/4"	AL/GL	GLI-3	6	SIM	AL3	15	14, 19		GLI-4	18	2	
175	F		3'-0"	7'-2"	1 3/4"	WD		1	HM					90 MIN	08	3	
176	F		3'-0"	7'-2"	1 3/4"	WD		1	HM					08B	3		
177	F		3'-0"	7'-2"	1 3/4"	WD		1	HM					08			
178.1	F.F		6'-0"	3'-0"	7'-2"	1 3/4"	HM		1	HM	3	2		12A			
179	F		3'-0"	7'-2"	1 3/4"	WD		1	HM					11			
180	F		3'-0"	7'-2"	1 3/4"	WD		1	HM	3	2			10			
182	F		3'-0"	7'-2"	1 3/4"	WD		1	HM	3	2			10			
183A	HG		3'-6"	7'-2"	1 3/4"	WD		1	HM	3	2			13A	9		
183B.1	F.F		6'-0"	3'-0"	7'-2"	1 3/4"	HM		1	HM	3	2		15	1, 9		
183B.2	FG, FG		6'-0"	3'-0"	7'-2"	1 3/4"	HM		1	HM	3	2		16	1		
183C	HG		3'-6"	7'-2"	1 3/4"	HM		1	HM	3	2			16			
184	F		3'-0"	7'-2"	1 3/4"	WD		1	HM	3	2			06			
185	F		3'-0"	7'-2"	1 3/4"	WD		1	HM	3	2			06			
186	F		3'-6"	7'-2"	1 3/4"	HM		1	HM	3	2			06			
187	F		3'-0"	7'-2"	1 3/4"	HM		1	HM	3	2			06			
192.1	F		3'-0"	7'-2"	1 3/4"	HM		1	HM	3	2			45 MIN	07		
195	F		3'-0"	7'-2"	1 3/4"	HM		1	HM	3	2			06			
196	F		3'-0"	7'-2"	1 3/4"	HM		1	HM	3	2			08			
C153	FG, FG		6'-0"	3'-0"	8'-10 1/4"	1 3/4"	AL/GL	GLI-3		AL3	15	SIM	14, 19	GLI-1	20A	2, 9	
C170	F.F		7'-0"	3'-6"	8'-9"	1 3/4"	WD		1	HM	3	2		45 MIN	20C	7	
S140	SIDE COILING		8'-8"	9'-0"										90 MIN	18	6	
S176.2	F		3'-0"	7'-2"	1 3/4"	HM		1	HM	5	SIM	5/4		90 MIN	01		
S194	N		3'-0"	7'-2"	1 3/4"	WD	GLI-7		1	HM	3	2		90 MIN	05		
LEVEL 02 (556')																	
200A	Pocket Door		5'-2"	7'-4"	1 3/4"	WD			AL	17	16			21	5		
200B	F		3'-0"	7'-2"	1 3/4"	WD		1	HM	3	2			45 MIN	01	3	
202	FT		3'-0"	9'-4"	1 3/4"	WD		1	AL3								
203	F		3'-0"	7'-2 1/4"	1 3/4"	WD		6	AL1	3/A841	8, 7B		GLI-1	19	2		
205	F		3'-0"	7'-2 1/4"	1 3/4"	WD		6	AL1	3/A841	8, 7B		GLI-1	22	2		
206	F		3'-0"	7'-2 1/4"	1 3/4"	WD		2	AL1	9	8		GLI-3	22			
207	F		3'-0"	7'-2 1/4"	1 3/4"	WD		6	AL1	3/A841	8, 7B		GLI-1	22	2		
208	F		3'-0"	7'-2 1/4"	1 3/4"	WD		2	AL1	9	8		GLI-3	22			
209	F		3'-0"	7'-2 1/4"	1 3/4"	WD		6	AL1	3/A841	8, 7B		GLI-1	22	2		
210A	F		3'-0"	7'-2"	1 3/4"	WD		1	HM	3	2			09	3		
210B	F		3'-0"	7'-2"	1 3/4"	WD		1	HM	3	2			45 MIN	01A	3	
210B.2	F		2'-0"	8'-0"	1 3/4"	HM		1	HM	3	2			90 MIN	14	16	
211	F		3'-0"	7'-2 1/4"	1 3/4"	WD		6	AL1	3/A841	8, 7B		GLI-1	22			
212	F		3'-0"	7'-2 1/4"	1 3/4"	WD		2	AL1	9	8			22			
214	F		3'-0"	7'-2 1/4"	1 3/4"	WD		2	AL1	9	8			22			
215	F		3'-0 7/8"	7'-2 1/4"	1 3/4"	WD		6	SIM	AL1	3/A841	8, 7B			23	2	
221	FG		3'-0"	7'-2"	1 3/4"	AL/GL	GLI-11		AL4					GLI-8	13B	2, 9	
233	FG		3'-0"	7'-2"	1 3/4"	AL/GL	GLI-11		AL4					GLI-8	19B	2	
235	FG		3'-6"	7'-2"	1 3/4"	AL/GL	GLI-3		AL4					GLI-14	13A	2, 9	
272A	F		3'-0"	7'-2"	1 3/4"	HM		1	HM	3	2			45 MIN	01		
272B	F		3'-6"	7'-2"	1 3/4"	HM		1	HM	3	2			08			
274	F		3'-6"	7'-2"	1 3/4"	HM		1	HM	3	2			13C	9, 20		
275	F		3'-0"	7'-2"	1 3/4"	WD		1	HM	3	2			10			
276.1	FG		3'-0"	7'-2"	1 3/4"	AL/GL	GLI-3		4	AL2	15	14		GLI-1		14	2
276.2	FG		3'-0"	7'-2"	1 3/4"	AL/GL	GLI-3		4	AL2	15	14		GLI-1		26	2, 9
277	F		3'-0"	7'-2"	1 3/4"	WD		1	HM	3	2				11	14	
279	F		3'-0"	7'-2"	1 3/4"	WD		1	HM	3	2				11	14	
282.1	FG		3'-0"	7'-2"	1 3/4"	AL/GL	GLI-3		4	AL2	15	14		GLI-1		08A	
282.2	FG		3'-0"	7'-2"	1 3/4"	WD/GL	GLI-3		1	HM	3	2			18		
282.3	FG		3'-0"	7'-2"	1 3/4"	WD/GL	GLI-3		1	HM	3	2			18		
283.1	FG		3'-6"	7'-2"	1 3/4"	AL/GL	GLI-3		4	AL2	15	14		GLI-1		14	2
283.2	FG		3'-6"	7'-2"	1 3/4"	AL/GL	GLI-3		4	AL2	15	14		GLI-1		26	2, 9
284	F		3'-6"	7'-2"	1 3/4"	AL/GL	GLI-3		4	AL2	15	14		GLI-1		31	2
284.2	FG		3'-6"	7'-2"	1 3/4"	AL/GL	GLI-3		4	AL2	15	14		GLI-1		31	2
289																	