


Environmental Graphic Type:

EG1

EG1-Overall Multi-Level Feature Wall

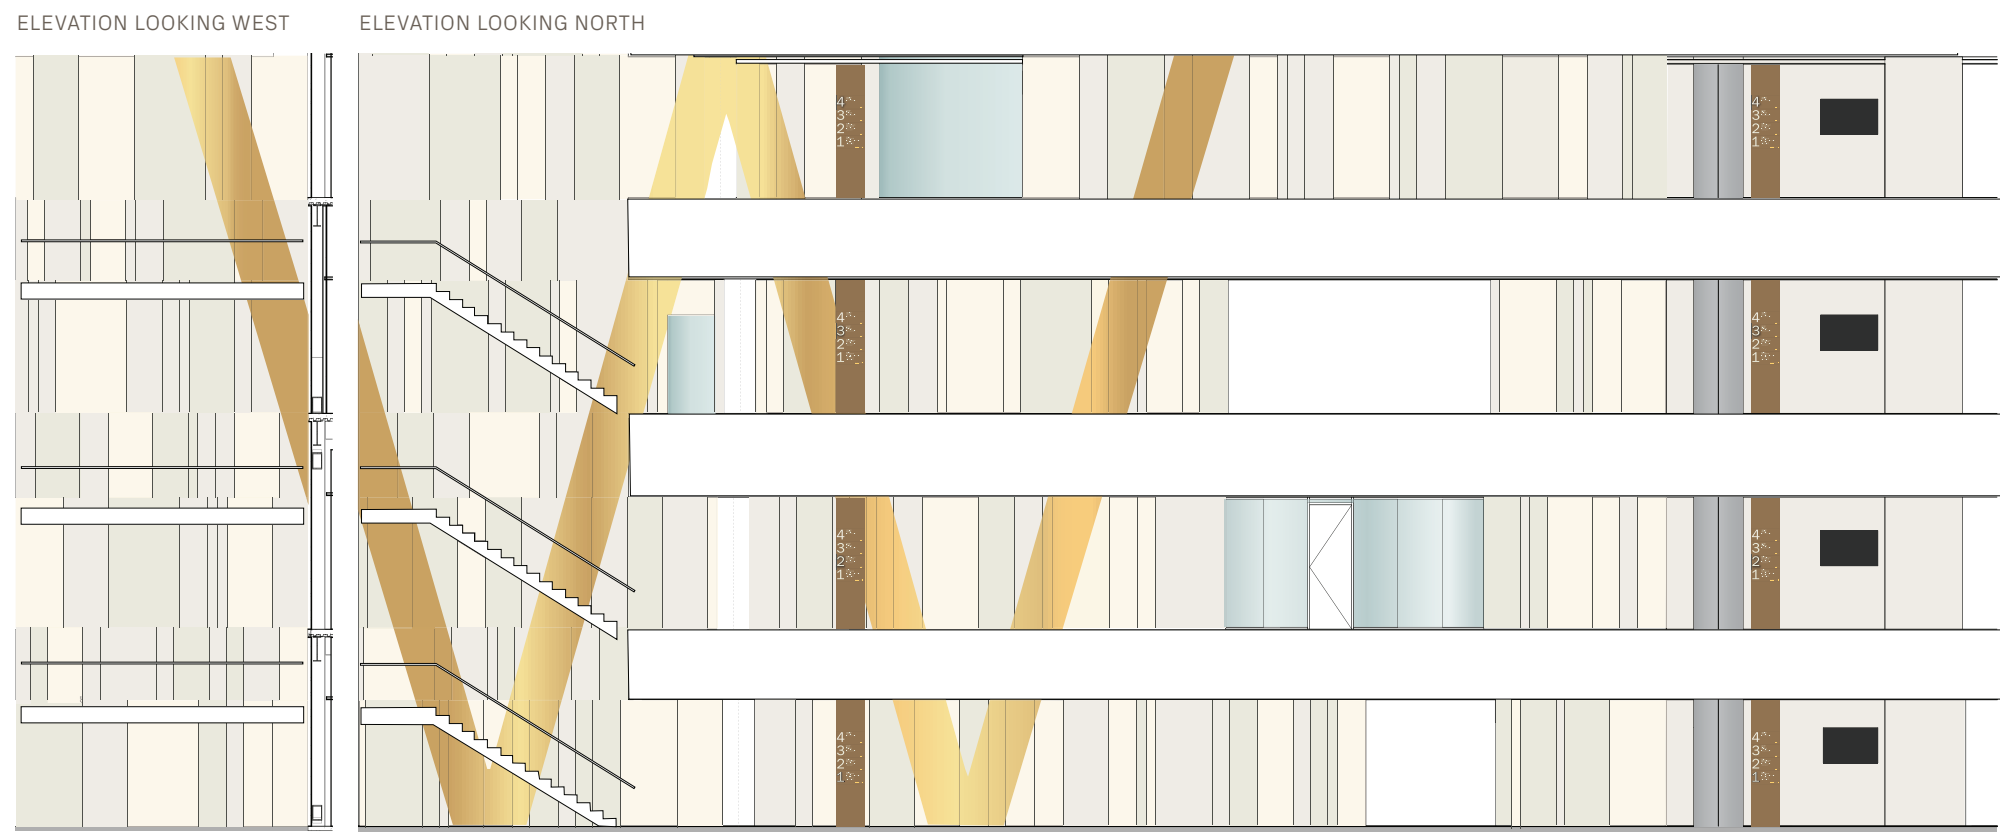

* DESIGN ASSIST:
FABRICATOR RESPONSIBLE FOR DETERMINING STRUCTURAL INTEGRITY OF INSTALLATION AND OVERALL ENGINEERING THROUGH SHOPS AND THE SAMPLE AND MOCKUP PROCESS. DRAWINGS HERE TO SHOW DESIGN INTENT ONLY AND ARE NOT A REPLACEMENT FOR SHOP DRAWINGS.

* KUHLMANN LEAVITT, INC. TO PROVIDE FINAL TEMPLATE FOR "W" AND DESIGNATIONS PRIOR TO MOCKUP.


* SEE PROJECT MANUAL SECTION 101400 FOR SAMPLE AND MOCK-UP REQUIREMENTS.

EG1

Environmental Graphic Type:

EG1

EG1-111 Multi-Level Feature Wall

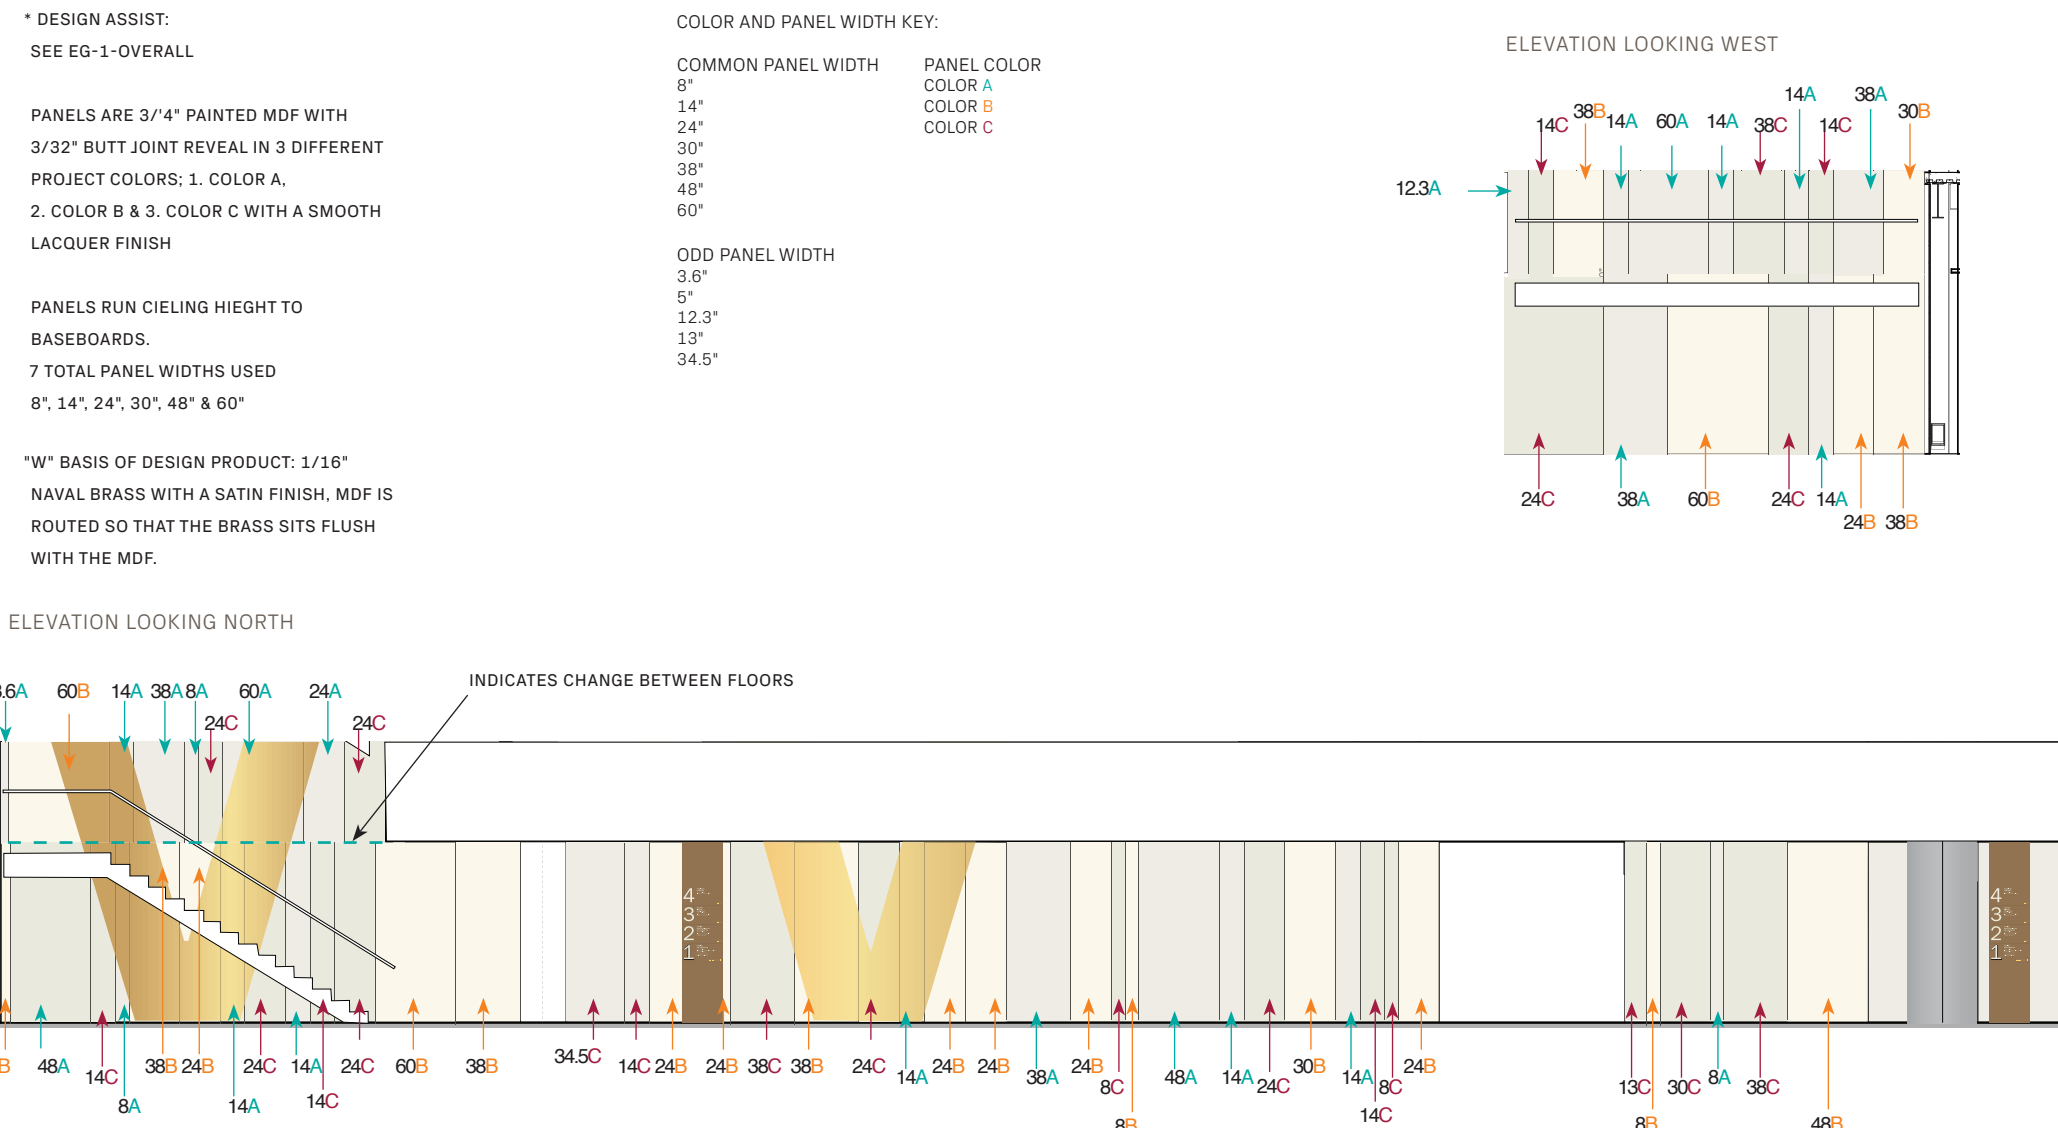


EG1

Environmental Graphic Type:

EG1

EG1-214 Multi-Level Feature Wall

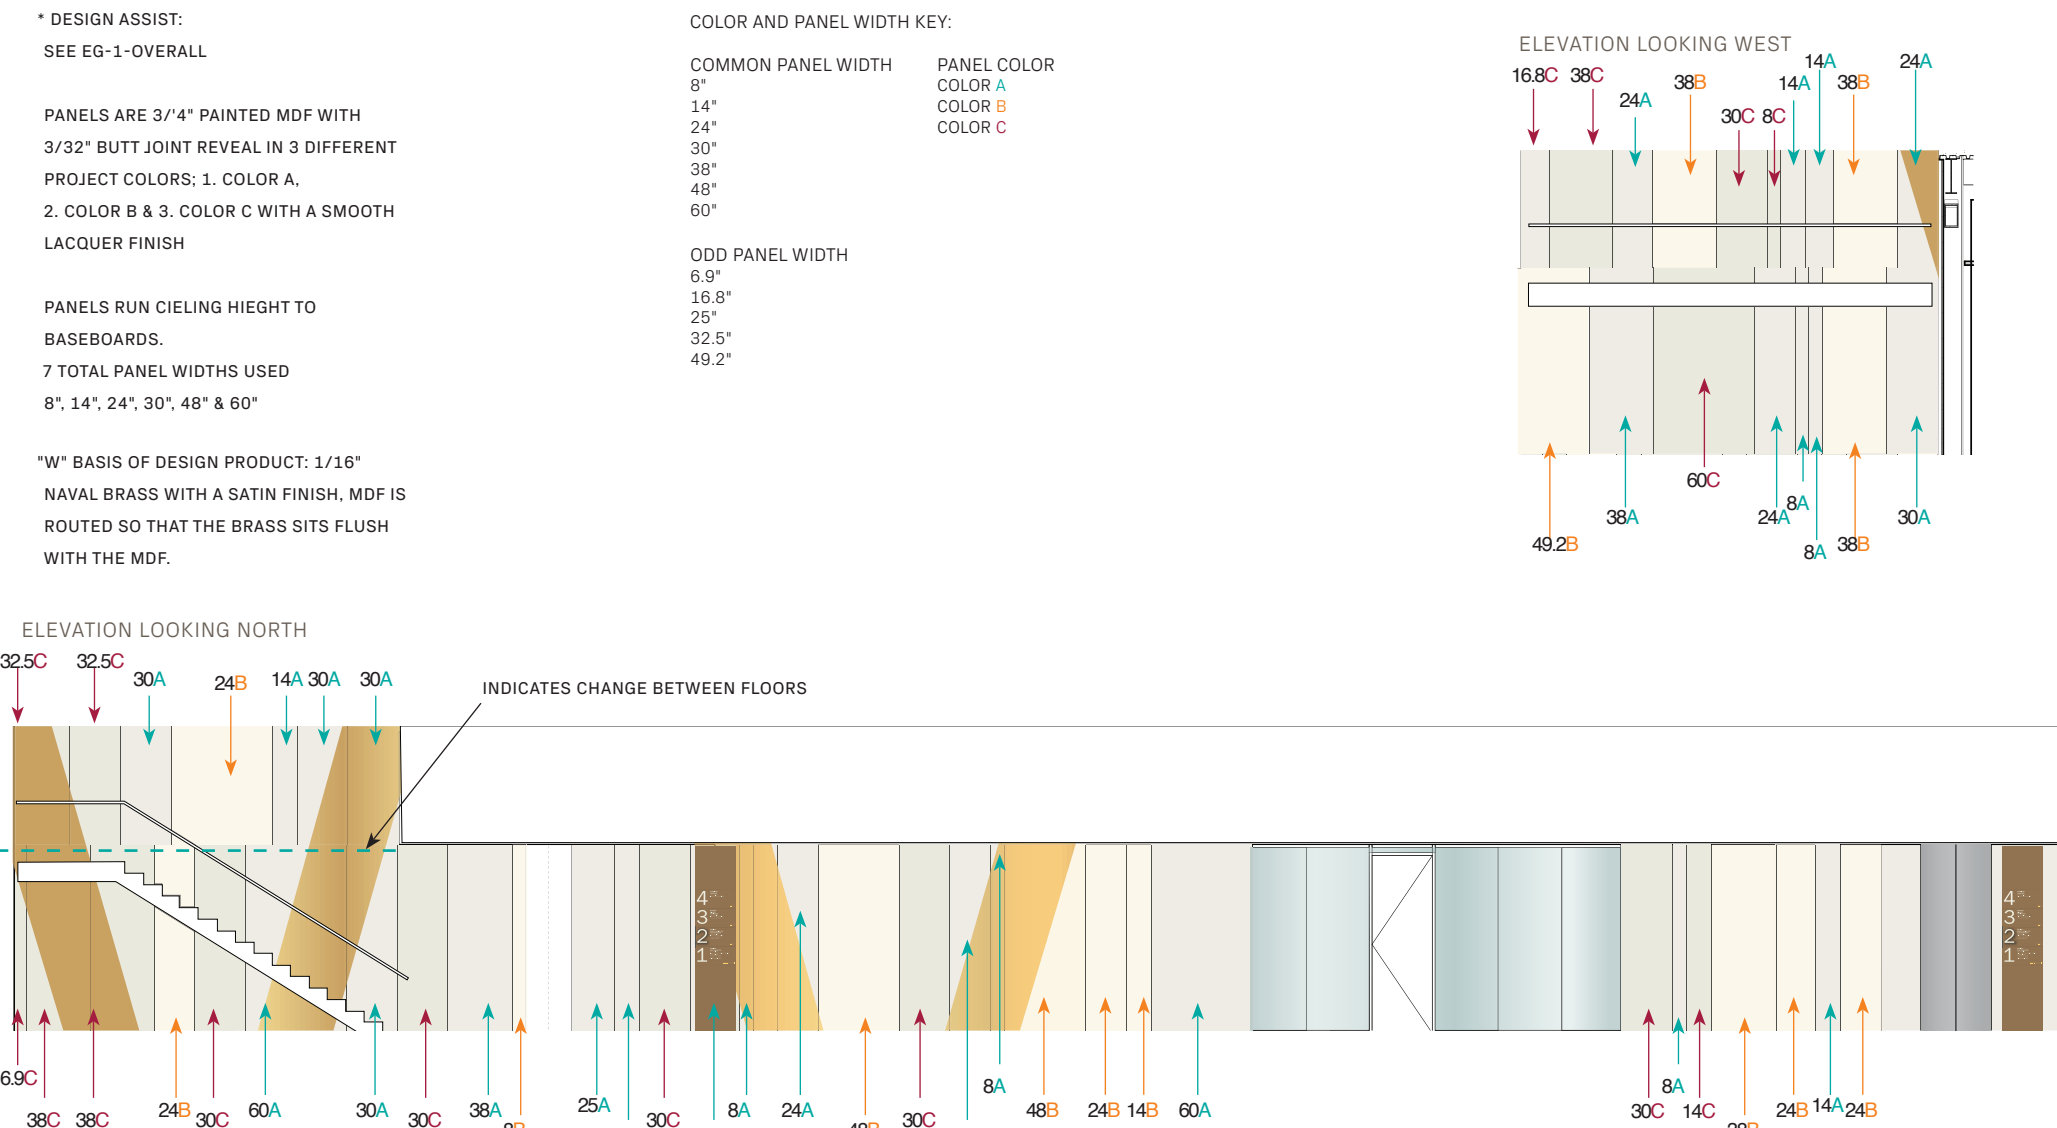


EG1

Environmental Graphic Type:

EG1

EG1-303 Multi-Level Feature Wall

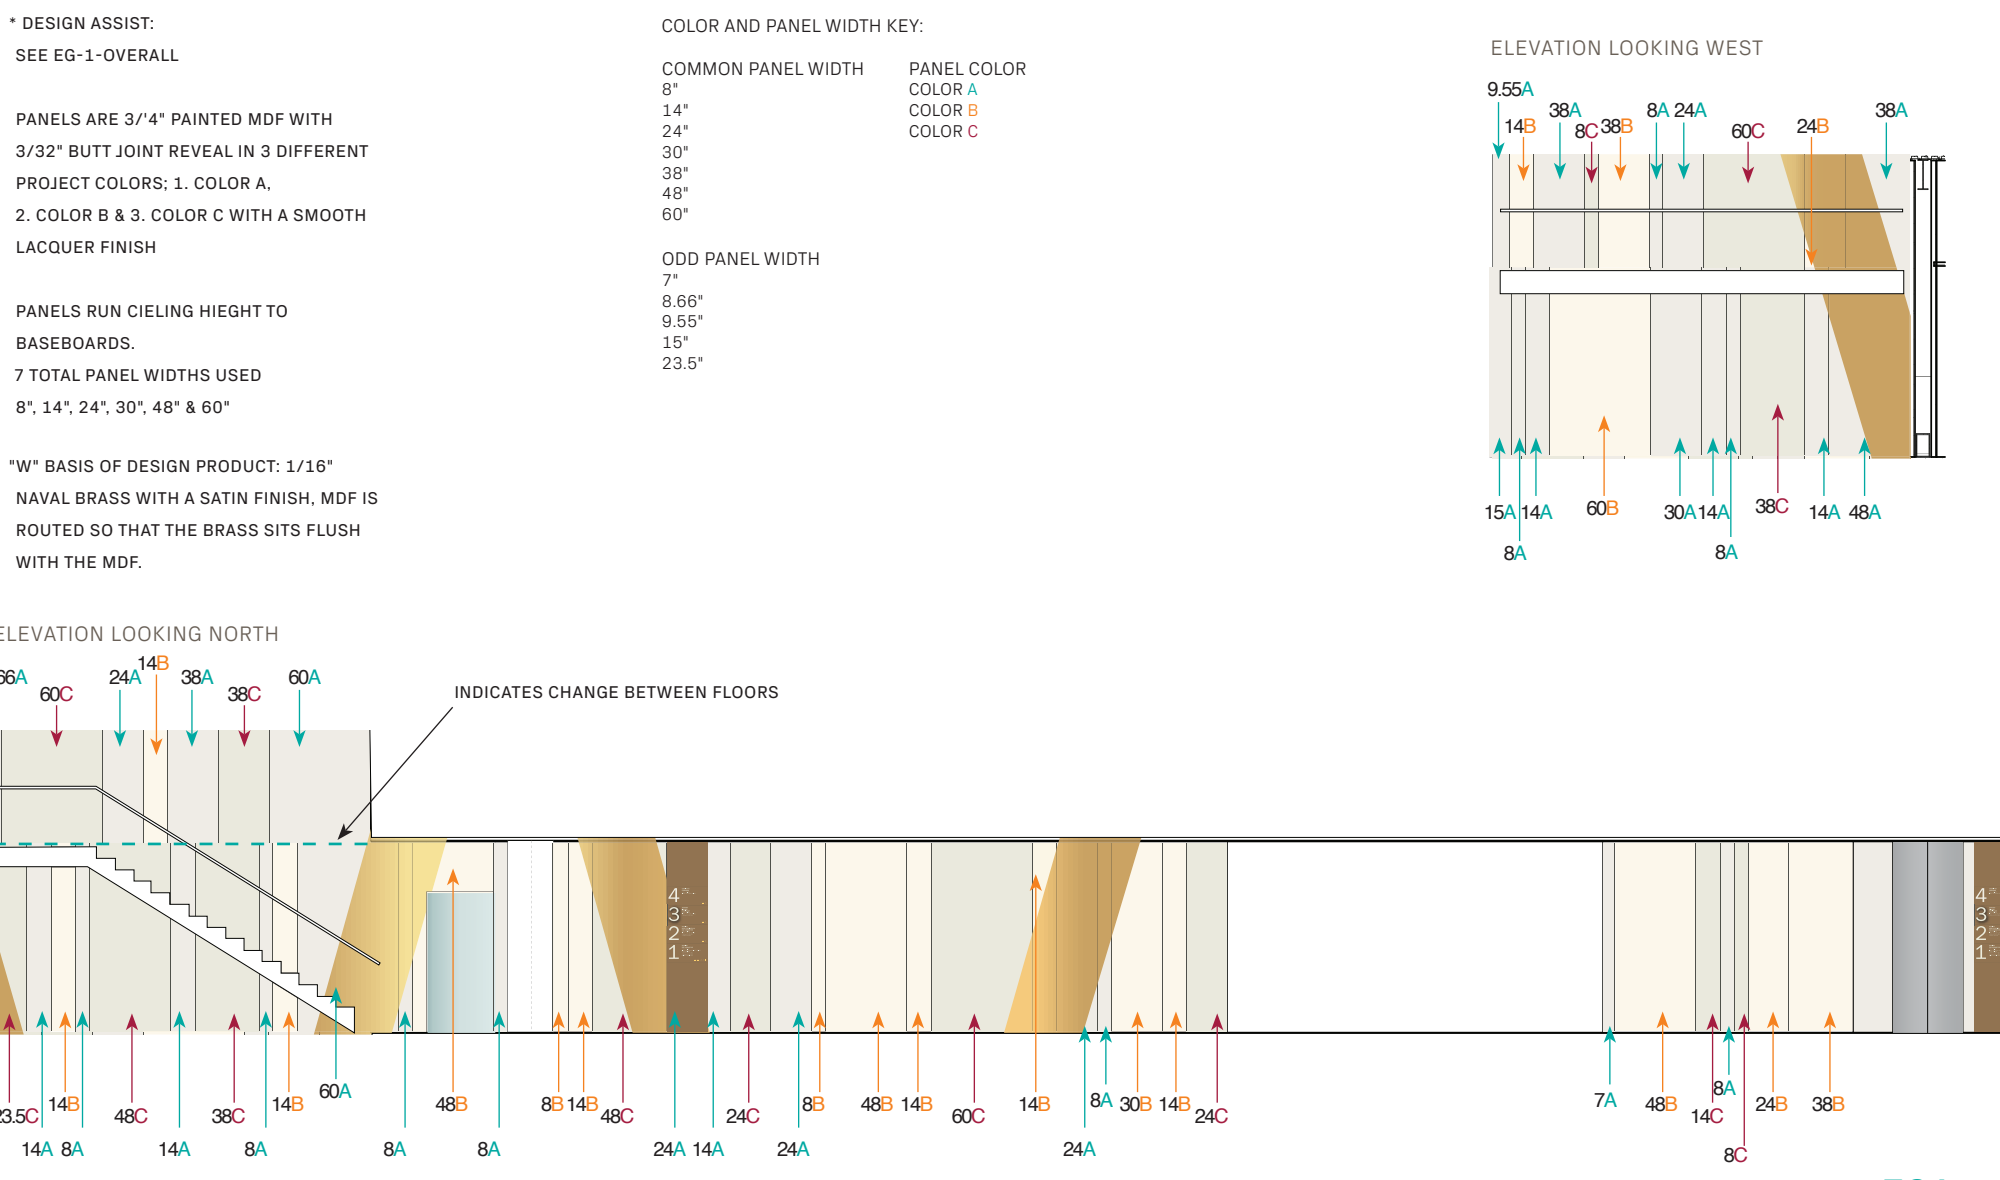


EG1

Environmental Graphic Type:

EG1

EG1-409 Multi-Level Feature Wall

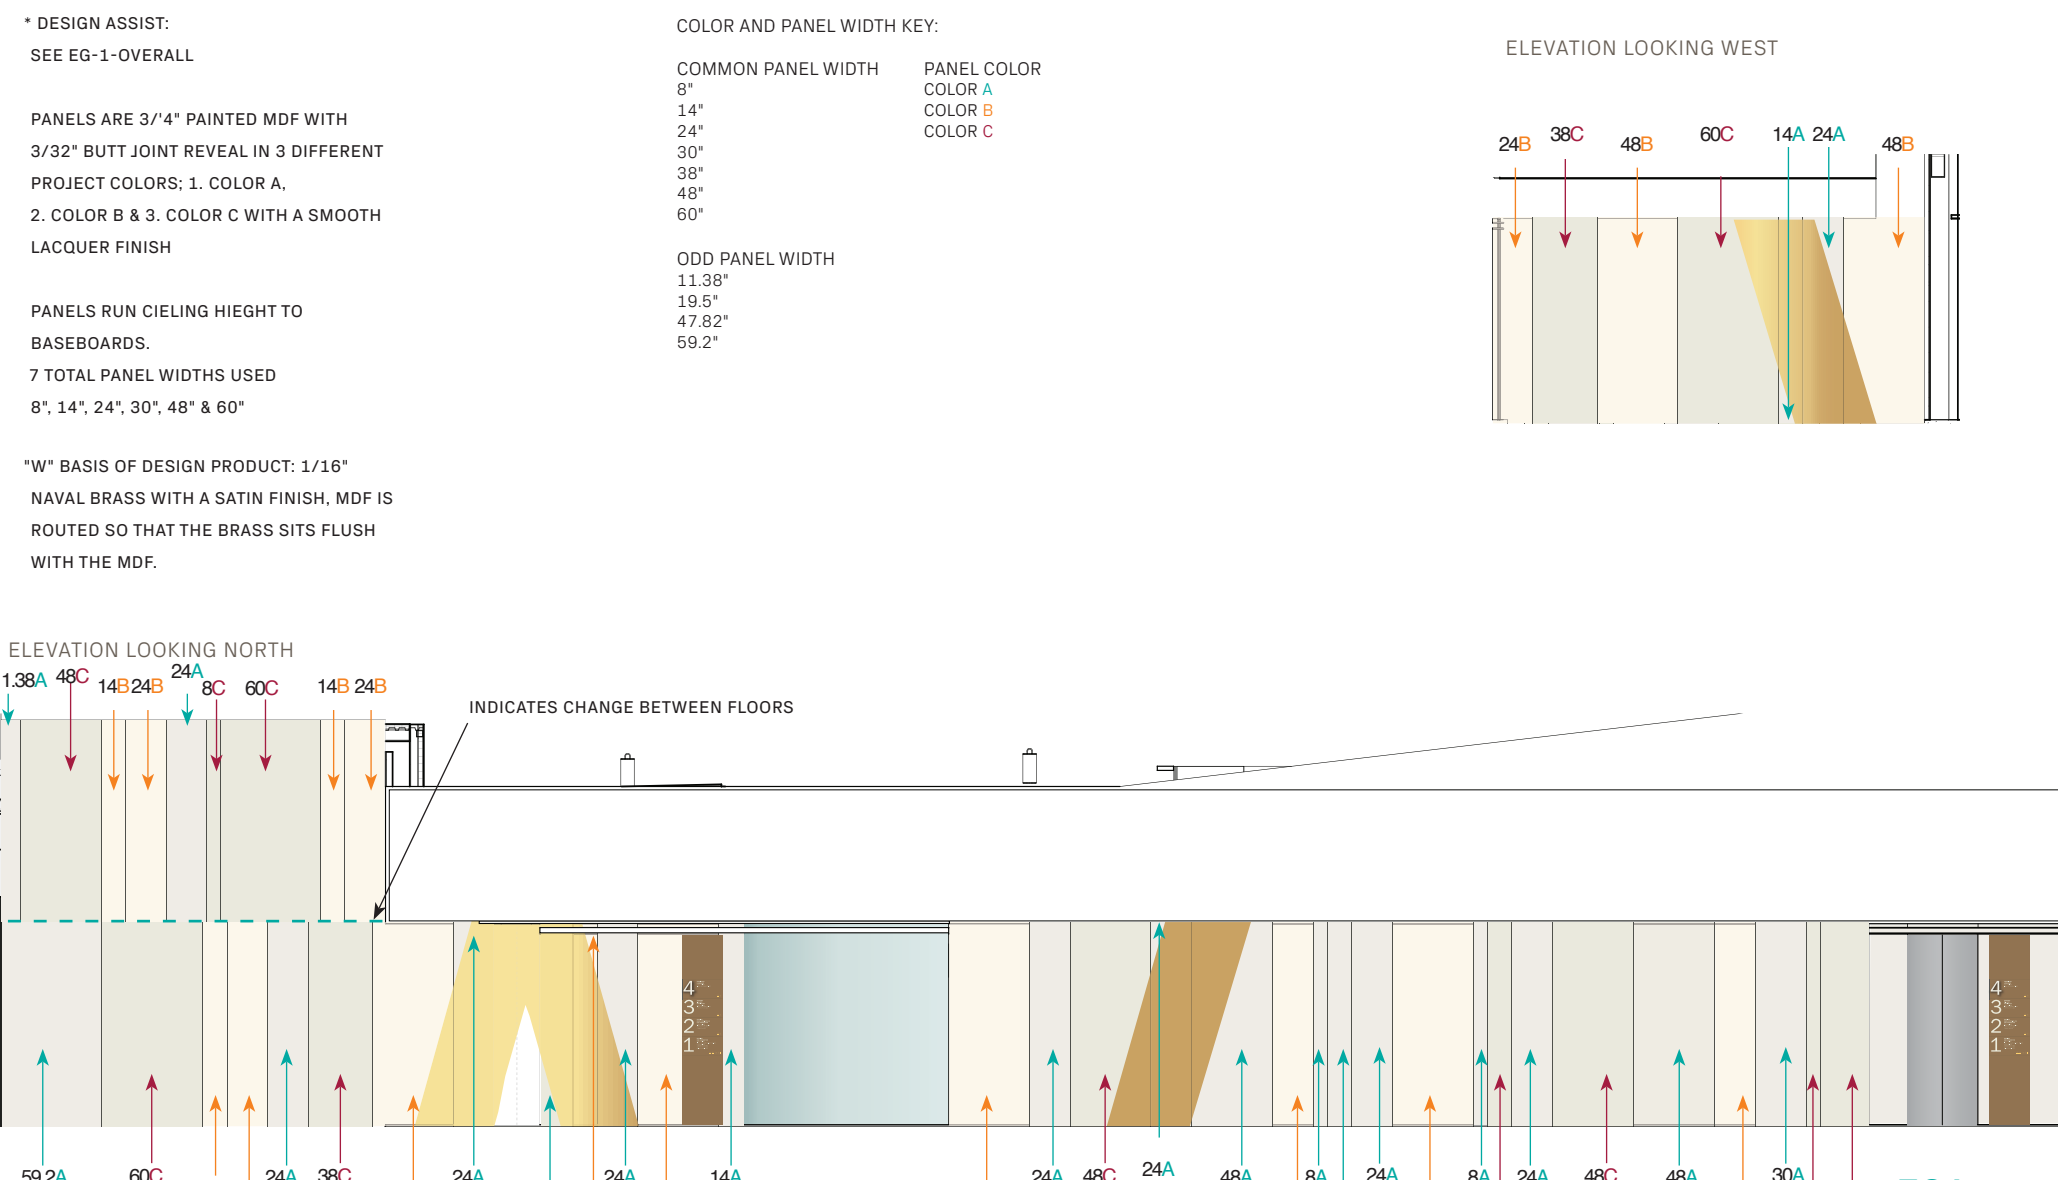

EG1



Webster University
Interdisciplinary Science
Building

CANNONDESIGN

1100 Clark Avenue
St. Louis, Missouri 63102
T: 314.241.6250
F: 314.241.2570

William Tao & Associates, Inc.
MEP/FP Engineer
7955 Manchester Road, Suite 125
St. Louis, MO 63143
314-884-7600

David Mason & Associates, Inc.
Structural & Civil Engineer
800 South Vandeventer Avenue
St. Louis, MO 63110
314.534.1053

Faith Group
Technology
3101 S. Hanley Rd, Suite 100
St. Louis, MO 63143
314.591.2223

Kuhmann Leavitt, Inc.
Environmental Graphics & Signage
7400 Pershing Ave.
St. Louis, MO 63130
314.725.6616

KWA Architects
Architecture
8721 Litzinger Road
St. Louis, MO 63124
314.962.2560

Spelman Brady & Company
Interior Designer
8251 Maryland Avenue, Suite 300
St. Louis, MO 63105
314.862.0070

SWT Design
Landscape Architect
7722 Big Bend Blvd
St. Louis, MO 63119
314.644.5700

Webb Engineering Services, Inc.
Planning & Fire Protection
1400 S. 3rd Street, Suite 201
St. Louis, MO 63104
314.558.0600

CONFORMED SET

01 JUL 2016

ISSUED FOR CONSTRUCTION (BP3) 15 MAR 2016
No. Description Date

Drawing Title:

ENVIRONMENTAL GRAPHICS

Project No.: 04561.01 Checked by:

EG102

© Cannon Design 2015