


Sign Type Summary

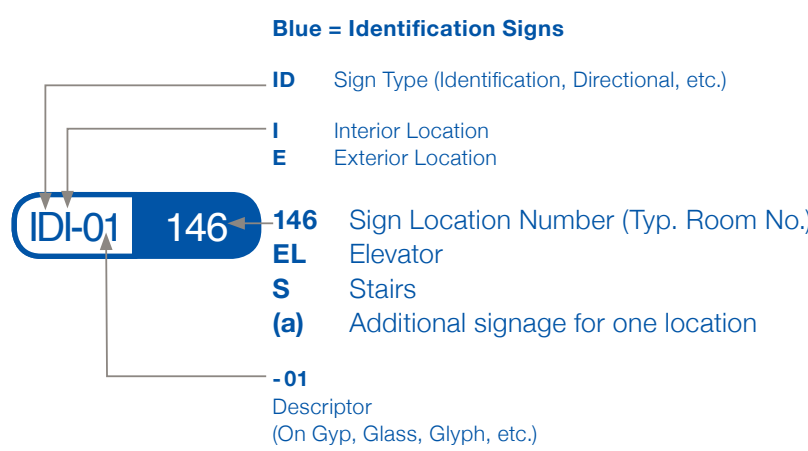

Green = Directional Signs

Orange = Orientation Signs

Red = Regulatory/Informational Signs

TYPE	LOC NO.	DESCRIPTION	NOTES / REMARKS	PACKAGE LOCATION
IDE		EXTERIOR BUILDING ID	Entrance, Exterior Doors, etc	
DI-01		ROOM ID ON GYP (ADA Compliant)	Levels 1-4, plaques (ADA)	
DI-02		ROOM ID ON GLASS (ADA Compliant)	Levels 1-4, (ADA)	
DI-03		OFFICE ID	Levels 1-4	
DI-04		BACK OF HOUSE (ADA Compliant)	Levels 1-4, plaques (ADA)	
DI-05		RESTROOM GLYPHS	Levels 1-4, glyphs (ADA)	
DI-01		LONG WRAP BUILDING DIRECTIONAL	Levels 1-4, on wall	
DI-02		SHORT WRAP BUILDING DIRECTIONAL	Levels 1-4, on wall	
DI-03		DIRECTIONAL ID	Levels 1-4, Blade	
DI-04		EAB DIRECTIONAL	Levels 1-2, on wall	
ORI-01		DIRECTORY LISTING	Level 1-4	
RE-01		INFORMATION	Levels 1 & 2, vinyl on door	
RI-01		STAIRWELL EVACUATION	Levels 1-4, 14" acrylic plaque	
RI-02		REGULATORY MESSAGES	Levels 1-4	
RI-03		ELEVATOR EVACUATION	Levels 1-4 silkscreened on call panel	
RI-04		MAXIMUM OCCUPANCY	Levels 1-4, plaques	

Message Schedule:

L1

Section A

Continued

LEVEL ONE	SECTION B	LOC NO.	TYPE	DESCRIPTION	LOCATION NOTES / REMARKS
DI-05	177	RESTROOM GLYPH	WOMENS GLYPH		
DI-05	179	RESTROOM GLYPH	MENS GLYPH		
DI-05	180	RESTROOM GLYPH	MENS & WOMENS GLYPH		
DI-05	182	RESTROOM GLYPH	MENS & WOMENS GLYPH		
DI-06	S3(a)	BACK OF HOUSE	STAIR 3		
DI-06	172(a)	BACK OF HOUSE	RECYCLING		First exterior back door next to stair
DI-06	178(b)	BACK OF HOUSE	178 MECHANICAL ROOM		Second exterior back door next to stair

Message Schedule:

L1

Section B

Continued

LEVEL ONE	SECTION B	LOC NO.	TYPE	DESCRIPTION	LOCATION NOTES / REMARKS
DI-01	102	Directional Sign Plaque	SIDE A < OFFICES 101 - 117, ELEVATORS, EAB CONNECTOR, TEACHING KITCHEN, CADAVER LAB & GLYPHS		Corridor C102 side
DI-01	102	Directional Sign Plaque	SIDE B < OFFICES 101 - 117, ELEVATOR, TEACHING KITCHEN, CADAVER LAB & GLYPHS > LECTURE HALL, CONFERENCE ROOMS, MODEL ASSESSMENT, RESEARCH, DRY SKILLS LAB / COHORT CLASSROOM, SIM LAB & HEALTH ASSESSMENT LAB		Corridor C40 side
DI-03	152	Building ID	(Glyph) VENDING		
DI-03	158	Building ID	(Glyph) COAT CHECK		
DI-03	C180(a)	Building ID	(Glyph) Water Fountain		
DI-03	177	Building ID	(Glyph) Woman		
DI-03	179	Building ID	(Glyph) Men		
DI-03	180(b)	Building ID	(Glyph) Men & Women Glyph		
DI-03	180(c)	Building ID	(Glyph) Stair		
DI-04	150	Directional Sign Plaque, L1 & L2	SIDE A > EAST ACADEMIC BUILDING		Information on Corridor C140 side
DI-04	150	Directional Sign Plaque, L1 & L2	SIDE B EAB		EAB abbreviation inside connector

Message Schedule:

L1

Section A

LEVEL ONE	SECTION A	LOC NO.	TYPE	DESCRIPTION	LOCATION NOTES / REMARKS
IDE	100	EXTERIOR BUILDING - ID	BROWNING HALL		
DI-01	100(a)	ROOM ID - GYP BASE	101 CONTROL ROOM		floor floor
DI-01	100(b)	ROOM ID - GYP BASE	101 CONTROL ROOM		Inside the green room 156
DI-01	137	ROOM ID - GYP BASE	137 MODEL ASSESSMENT, STORAGE & RESEARCH		Inside lecture hall 180
DI-01	135	ROOM ID - GYP BASE	135 DRY SKILLS LAB, COHORT & CLASSROOM		At the end of corridor C130
DI-01	133(a)	ROOM ID - GYP BASE	133A CONTROL ROOM, TECHNOLOGY OFFICE & PREPARATION LAB		Inside sim lab 133b
DI-01	133A(b)	ROOM ID - GYP BASE	133A CONTROL ROOM, TECHNOLOGY OFFICE & PREPARATION LAB		Corridor C130
DI-01	133B (a)	ROOM ID - GYP BASE	133B SIMULATION LAB		Inside sim lab 133b
DI-01	133B (b)	ROOM ID - GYP BASE	133B SIMULATION LAB		Inside Control room / Tech Off 133A
DI-01	160B	ROOM ID - GYP BASE	160B CONTROL ROOM		Inside Dry Skills Lab 135
DI-01	156(b)	ROOM ID - GYP BASE	156 GREEN ROOM		Corridor between Green room & Lecture Hall
DI-01	160(a)	ROOM ID - GYP BASE	160 LECTURE HALL		Corridor between Green room & Lecture Hall
DI-01	160(b)	ROOM ID - GYP BASE	160 LECTURE HALL		First set of doors on the right wall of the entry to Lecture Hall 160
DI-01	160(c)	ROOM ID - GYP BASE	160 LECTURE HALL		Second set of doors on the right wall of the entry to Lecture Hall 160
DI-01	100B	ROOM ID - GYP BASE	100B DATA		Corridor between Green room & Lecture Hall
DI-01	102	ROOM ID - GYP BASE	102 WORK / COPY ROOM		Inside work / copy
DI-01	110	ROOM ID - GYP BASE	110 ELECTRICAL		Corridor 102
DI-01	112	ROOM ID - GYP BASE	112 STORAGE		Corridor C110
DI-01	114	ROOM ID - GYP BASE	114 NOCK EXAMINATION ROOM		Corridor C110
DI-01	116	ROOM ID - GYP BASE	116 NOCK EXAMINATION ROOM		Corridor C110
DI-01	144	ROOM ID - GYP BASE	144 ADJUNCT		Corridor C110
DI-01	172	ROOM ID - GYP BASE	172 LOADING DOCK		Across from corridor 102
DI-01	175	ROOM ID - GYP BASE	175 JANITOR		Beginning of corridor C180
DI-01	176	ROOM ID - GYP BASE	176 ELEVATOR CONTROL		Next to water fountains
DI-01	177	ROOM ID - GYP BASE, GOES WITH DI-2	WOMEN		Just outside mechanical room 178
DI-01	178	ROOM ID - GYP BASE	178 MECHANICAL ROOM		Corridor C180
DI-01	179	ROOM ID - GYP BASE, GOES WITH DI-2	MEN		Diagonal from elevator control

Message Schedule:

L1

Section B

Continued

LEVEL ONE	SECTION B	LOC NO.	TYPE	DESCRIPTION	LOCATION NOTES / REMARKS
ORI-1	102	DIRECTORY	LEVEL 1 DIRECTORY		Just down from Grand Stair
ORI-1	E1	DIRECTORY	ELEVATOR DIRECTORY		Corridor 140
RE-01	180	BUILDING INFORMATION	EAST ACADEMIC BUILDING		
RI-02	158	REGULATORY	WEBSTER UNIVERSITY IS NOT RESPONSIBLE FOR UNATTENDED ITEMS IN COAT CHECK		Inside coat check 158
RI-02	172(a)	REGULATORY	EXIT ONLY		Inside coat recycling room
RI-02	172(b)	REGULATORY	AUTHORIZED PERSONNEL ONLY		Outside of recycling room exterior side of building
RI-02	176(a)	REGULATORY	EXIT ONLY		Inside stairwell
RI-02	176(b)	REGULATORY	AUTHORIZED PERSONNEL ONLY		Outside of stairwell room exterior side of building
RI-02	178(a)	REGULATORY	EXIT ONLY		Inside mechanical room
RI-02	1178(b)	REGULATORY	AUTHORIZED PERSONNEL ONLY		Outside of mechanical room exterior side of building
RI-02	188	REGULATORY	AUTHORIZED PERSONNEL ONLY / FIRE PUMP		Second exterior back door next to stair
RI-02	S240	Vinyl	FIRE DEPARTMENT VALVE		
RI-01	S1	STAIR EVAC	STAIR 1 LEVEL 1 TO 4 NO ROOF ACCESS EXIT ON LEVEL 1 (Evacuation Map with "you are here" location and fire pull locations) WEBSTER UNIVERSITY INTERDISCIPLINARY SCIENCES BUILDING EVACUATION PLAN (see RI-01 to review full message examples)		
RI-01	S2	STAIR EVAC	STAIR 2 LEVEL 1 TO 4 NO ROOF ACCESS EXIT ON LEVEL 2 (Evacuation Map with "you are here" location and fire pull locations) WEBSTER UNIVERSITY INTERDISCIPLINARY SCIENCES BUILDING EVACUATION PLAN (see RI-01 to review full message examples)		

Message Schedule:

L2

Section A

LEVEL TWO	SECTION A	LOC NO.	TYPE	DESCRIPTION	LOCATION NOTES / REMARKS
DI-01	200A	ROOM ID - GYP BASE	200A BREAK / WORK ROOM		Reception 332 (as this one needed?)
DI-01	200B	ROOM ID - GYP BASE	200B DATA		Inside Break / Work Room
DI-01	210C	ROOM ID - GYP BASE	210C OFFICES		Corridor C213
DI-01	210	ROOM ID - GYP BASE	210 ELECTRICAL		Corridor C210
DI-01	272A	ROOM ID - GYP BASE	272A CHEMISTRY STOCK ROOM		Off Corridor C280
DI-01	272B	ROOM ID - GYP BASE	272B LABORATORY STORAGE		Off Corridor C280
DI-01	274	ROOM ID - GYP BASE	274 MICROSCOPY ROOM		Off Corridor C280
DI-01	275	ROOM ID - GYP BASE	275 NURSING MOTHERS		Corridor C280, by water fountains
DI-01	276	ROOM ID - GYP BASE	276 SCIENCE CLASSROOM		Inside Physics Lab 284
DI-01	277	ROOM ID - GYP BASE	WOMEN		Corridor C280
DI-01	280A	ROOM ID - GYP BASE	MEN		Corridor C280
DI-01	282(a)	ROOM ID - GYP BASE	282 PHYSICS LAB PREPARATION ROOM		Inside Classroom 276
DI-01	282(b)	ROOM ID - GYP BASE	282 PHYSICS LAB PREPARATION ROOM		Inside Physics Lab 284
DI-01	283(a)	ROOM ID - GYP BASE	283 MICROBIOLOGY PLAN RESEARCH LAB		Inside Microbiology Prep 289A
DI-01	283(b)	ROOM ID - GYP BASE	283 MICROBIOLOGY PLAN RESEARCH LAB		Inside Tissue Culture 286B
DI-01	284(a)	ROOM ID - GYP BASE	284 PHYSICS LAB		Inside Physics Lab 284
DI-01	284(b)	ROOM ID - GYP BASE	284 PHYSICS LAB		Inside Physics Lab 284
DI-01	289A(a)	ROOM ID - GYP BASE	289A MICROBIOLOGY PREPARATION ROOM		Inside Microbiology plan research room 283
DI-01	289A(b)	ROOM ID - GYP BASE	289A MICROBIOLOGY PREPARATION ROOM		Inside Cellular biology / Physics Research Lab
DI-01	289B(a)	ROOM ID - GYP BASE	289B TISSUE CULTURE		Inside Microbiology plan research room 283
DI-01	289B(b)	ROOM ID - GYP BASE	289B TISSUE CULTURE		Inside Cellular biology / Physics Research Lab
DI-01	291(a)	ROOM ID - GYP BASE	291 CELLULAR BIOLOGY / PHYSICS RESEARCH LAB		Inside Microbiology Prep 289A
DI-01	291(b)	ROOM ID - GYP BASE	291 CELLULAR BIOLOGY / PHYSICS RESEARCH LAB		Inside Tissue Culture 289B
DI-01	S2(a)	ROOM ID - GYP BASE	STAIR 2		Corridor C280
DI-02	231	ROOM ID - GLASS	231 COMPUTER LAB / CLASSROOM		Off Corridor C213
DI-02	276(a)	ROOM ID - GLASS	276 SCIN CLASSROOM		Off Corridor C280
DI-02	276(b)	ROOM ID - GLASS	276 SCIN CLASSROOM		Off Corridor C280
DI-02	282	ROOM ID - GLASS	282 PHYSICS LAB PREPARATION		Off Corridor C280
DI-02	235	ROOM ID - GLASS	235 OPEN RESEARCH LAB		Off Corridor C213

Message Schedule:

L1

Section A

Continued

LEVEL ONE	SECTION A	LOC NO.	TYPE	DESCRIPTION	LOCATION NOTES / REMARKS
DI-01	180	ROOM ID - GYP BASE, GOES WITH DI-2	BATHROOM		Corridor C180
DI-01	182	ROOM ID - GYP BASE, GOES WITH DI-2	BATHROOM		Across from entry corridor 183A
DI-01	183(a)	ROOM ID - GYP BASE	183B CADAVER LAB & WORKROOM		Corridor C180
DI-01	183(b)	ROOM ID - GYP BASE	183B CADAVER LAB & WORKROOM		Entry corridor 183A
DI-01	183(c)	ROOM ID - GYP BASE	183B BIOLOGY VESTIBULE		Inside cadaver lab 191
DI-01	183(d)	ROOM ID - GYP BASE	183B BIOLOGY VESTIBULE		End of entry corridor 183A
DI-01	194	ROOM ID - GYP BASE	194 STORAGE		Inside cadaver lab 191
DI-01	189	ROOM ID - GYP BASE	189 SPILL CLOSET		Corridor C180
DI-01	188	ROOM ID - GYP BASE	188 CUSTODIAL STORAGE		Corridor C180
DI-01	187	ROOM ID - GYP BASE	187 CYLINDER ROOM		Corridor C180
DI-01	189	ROOM ID - GYP BASE	189 BUILDING SHOP		Corridor C180
DI-01	191(a)	ROOM ID - GYP BASE	191 CADAVER LAB		Corridor C180
DI-01	191(b)	ROOM ID - GYP BASE	191 CADAVER LAB		Inside cadaver lab & workroom 183B
DI-01	192	ROOM ID - GYP BASE	192 MAIN ELECTRICAL		Inside biology vestibule 183B
DI-01	190	ROOM ID - GYP BASE	195 MDF / IT WORK ROOM		Next to back stair
DI-01	S2	ROOM ID - GYP BASE	STAIR 2		End of corridor C180 across from back stair
DI-02	131	ROOM ID - GLASS	131 HEALTH ASSESSMENT LAB		corridor 110
DI-02	135	ROOM ID - GLASS	135 DRY SKILLS LAB & COHORT CLASSROOM		Corridor C130 near Corridor C110
DI-02	140(a)	ROOM ID - GLASS	140 CONFERENCE ROOM		Diagonal from conference room 140
DI-02	140(b)	ROOM ID - GLASS	140 CONFERENCE ROOM		Next to commons C151
DI-02	154	ROOM ID - GLASS	154 CONFERENCE ROOM		Closest to corridor C130
DI-02	196(a)	ROOM ID - GLASS	196 GREEN ROOM		Lobby C150
DI-02	174	ROOM ID - GLASS	174 TEACHING KITCHEN		Adjacent from water fountains
DI-03	101	OFFICE ID	101 (ADA PORTION) NAME TBD		
DI-03	103	OFFICE ID	103 (ADA PORTION) NAME TBD		Closest to work/copy room in corridor 102
DI-03	104	OFFICE ID	104 (ADA PORTION) NAME TBD		corridor 110
DI-03	105	OFFICE ID	105 (ADA PORTION) NAME TBD		corridor 110
DI-03	106	OFFICE ID	106 (ADA PORTION) NAME TBD		corridor 110
DI-03	107	OFFICE ID	107 (ADA PORTION) NAME TBD		corridor 110

Message Schedule:

L1

Section B

Continued

LEVEL ONE	SECTION B	LOC NO.	TYPE	DESCRIPTION	LOCATION NOTES / REMARKS
RI-01	E1	SILKSREEN ON CALL PANEL	ELEVATOR EVACUATION		
RI-03	E2	SILKSREEN ON CALL PANEL	ELEVATOR EVACUATION		
RI-04	135	MAX OCCUPANCY	MAXIMUM OCCUPANCY 49		
RI-04	140	MAX OCCUPANCY	MAXIMUM OCCUPANCY 49		
RI-04	160	MAX OCCUPANCY	MAXIMUM OCCUPANCY 131		
RI-04	131	MAX OCCUPANCY	MAXIMUM OCCUPANCY 49		
DI-01	180	Directional Sign Plaque	SIDE A > TEACHING KITCHEN & CADAVER LAB GLYPHS < EAB, OFFICES 101 - 117, LECTURE HALL, CONFERENCE ROOMS, MODEL ASSESSMENT / STORAGE / RESEARCH, DRY SKILLS LAB / COHORT CLASSROOM, SIMULATION LAB & HEALTH ASSESSMENT LAB		
DI-01	180	Directional Sign Plaque	SIDE B > TEACHING KITCHEN & CADAVER LAB GLYPHS < EAB, OFFICES 101 - 117, LECTURE HALL, CONFERENCE ROOMS, MODEL ASSESSMENT / STORAGE / RESEARCH, DRY SKILLS LAB / COHORT CLASSROOM, SIMULATION LAB & HEALTH ASSESSMENT LAB		
DI-02	140	Directional Sign Plaque	SIDE A A LECTURE HALL < CONFERENCE ROOM, MODEL ASSESSMENT / STORAGE / RESEARCH, DRY SKILLS LAB / COHORT CLASSROOM, SIMULATION LAB & HEALTH ASSESSMENT LAB > OFFICES 101 - 117, ELEVATORS, EAST ACADEMIC BUILDING CONNECTOR & GLYPHS		Information is on Corridor C140 side
DI-02	140	Directional Sign Plaque	SIDE B INFORMATION GLYPH		Information Glyph is on Lobby 150 side



Webster University
Interdisciplinary Science Building

CANNONDESIGN

1100 Clark Avenue
St. Louis, Missouri 63102
T: 314.241.6250
F: 314.241.2570

William Tao & Associates, Inc.
MERFP Engineer
7955 Manchester Road, Suite 125
St. Louis, MO 63143
314-884-7600

David Mason & Associates, Inc.
Structural & Civil Engineer
800 South Vandeventer Avenue
St. Louis, MO 63110
314.534.1053

Faith Group
Technology
3101 S. Hanley Rd., Suite 100
St. Louis, MO 63143
314.591.2223

Kuhnmann Leavitt, Inc.
Environmental Graphics & Signage
7400 Pershing Ave.
St. Louis, MO 63130
314.725.6616

KWA Architects
Architecture
9721 Litzinger Road
St. Louis, MO 63124
314.962.2560

Spellman Brady & Company
Interior Designer
8251 Maryland Avenue, Suite 300
St. Louis, MO 63105
314.862.0070

SWT Design
Landscape Architect
7722 Big Bend Blvd
St. Louis, MO 63119
314.644.5700

Webb Engineering Services, Inc.
Planning & Fire Protection
1400 S. 3rd Street, Suite 201
St. Louis, MO 63104
314.588.0600

CONFORMED SET

01 JUL 2016

ISSUED FOR CONSTRUCTION (BP3) 15 MAR 2016

No.	Description	Date
-----	-------------	------

Drawing Title:

ENVIRONMENTAL GRAPHICS

Project No.: 04561.01

Checked by:

EG108