


CONFORMED SET 01 JUL 2016

1 ADDENDUM 1-6 01 MAR 2016  
- ISSUED FOR CONSTRUCTION (BP1) 15 JAN 2016  
No. Description Date

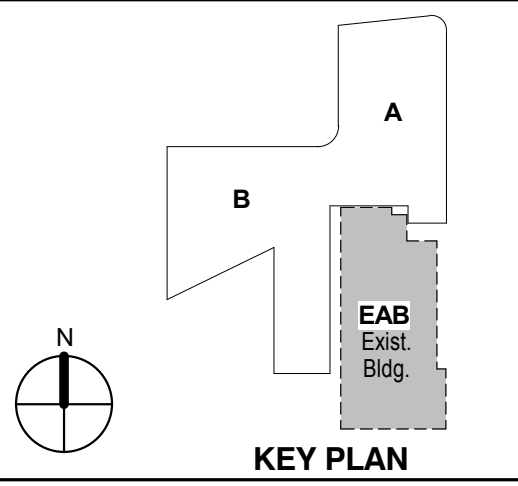


Drawing Title:


LEVEL 01 AND 02 CODE  
COMPLIANCE PLAN

Project No.: 04561.01 Checked by:

G0202

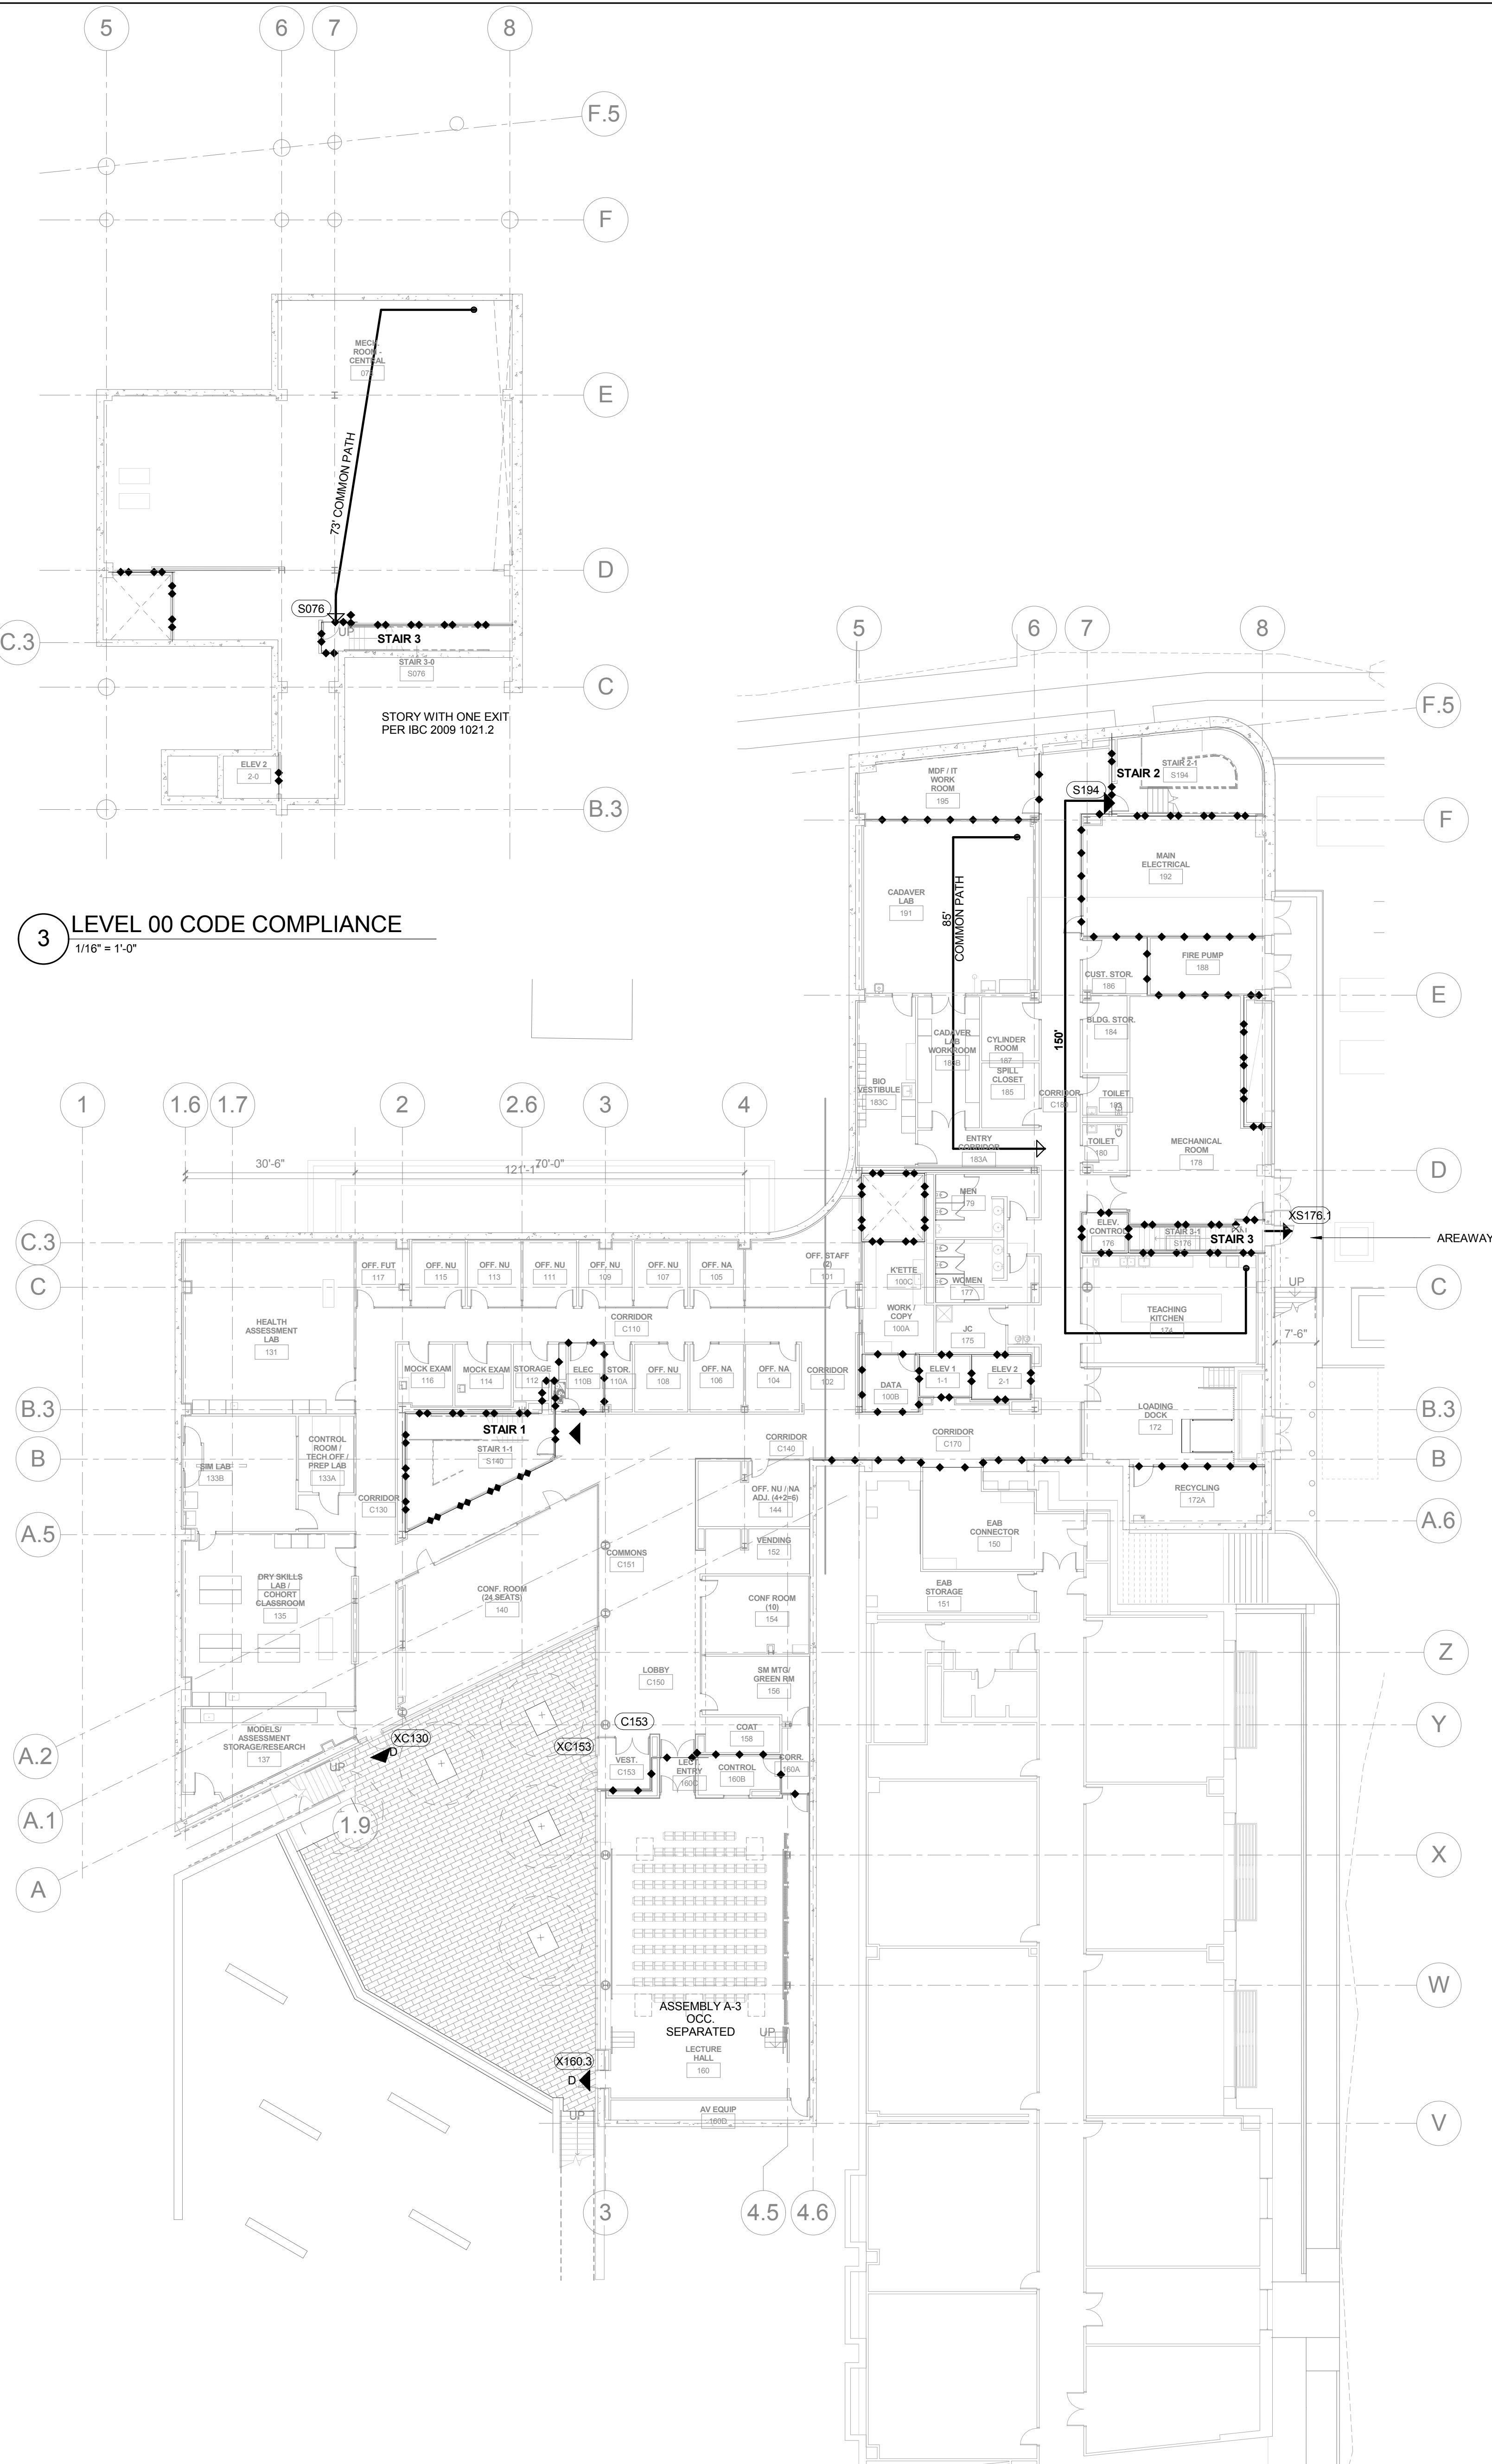

1 LEVEL 01 CODE COMPLIANCE PLAN  
1/16" = 1'-0"

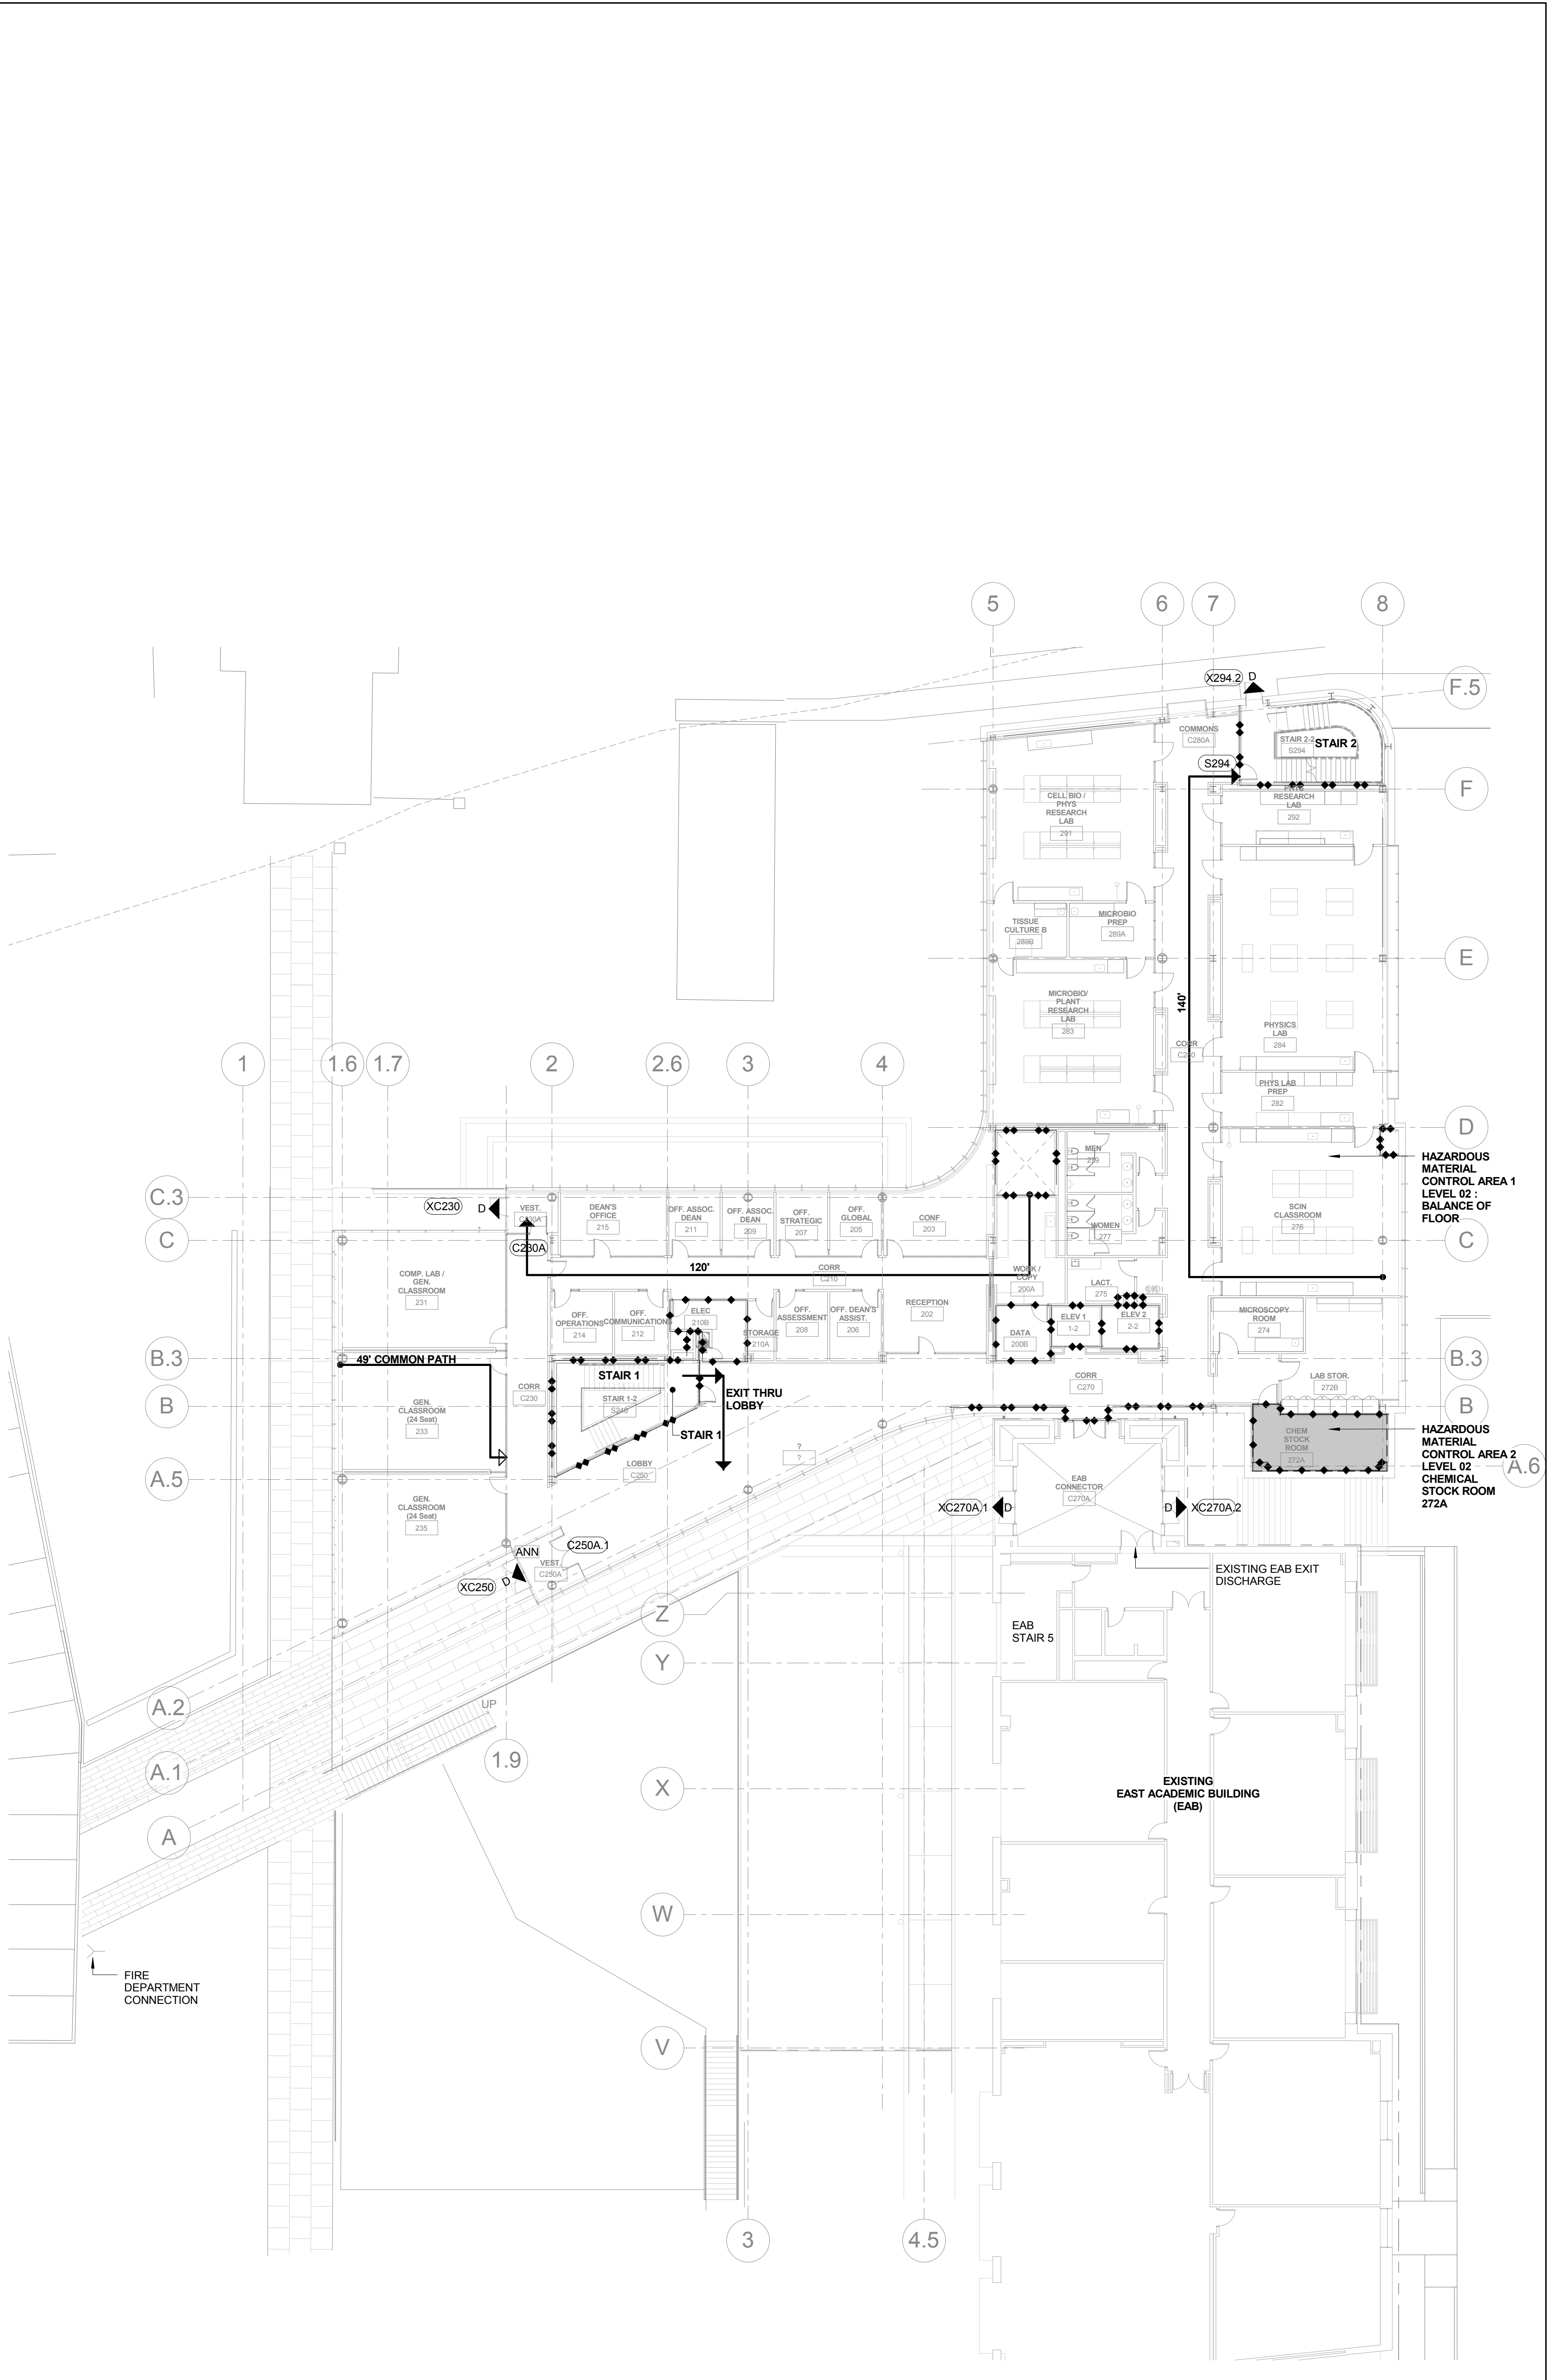

2 LEVEL 02 CODE COMPLIANCE PLAN  
1/16" = 1'-0"