


CONFORMED SET 01 JUL 2016

1 ADDENDUM 1-6 01 MAR 2016
ISSUED FOR CONSTRUCTION (BP1) 15 JAN 2016

No.	Description	Date
-----	-------------	------

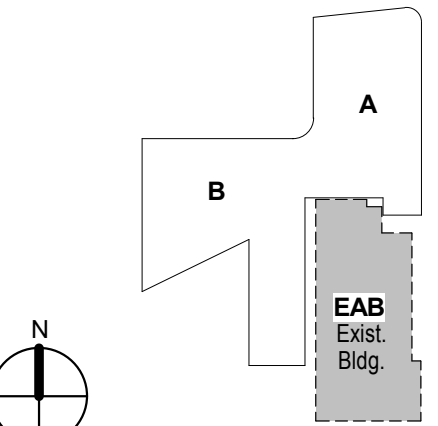


KEY PLAN


LEVEL 03 AND 04 CODE
COMPLIANCE PLAN

Project No.: 04561.01 Checked by:

G0203

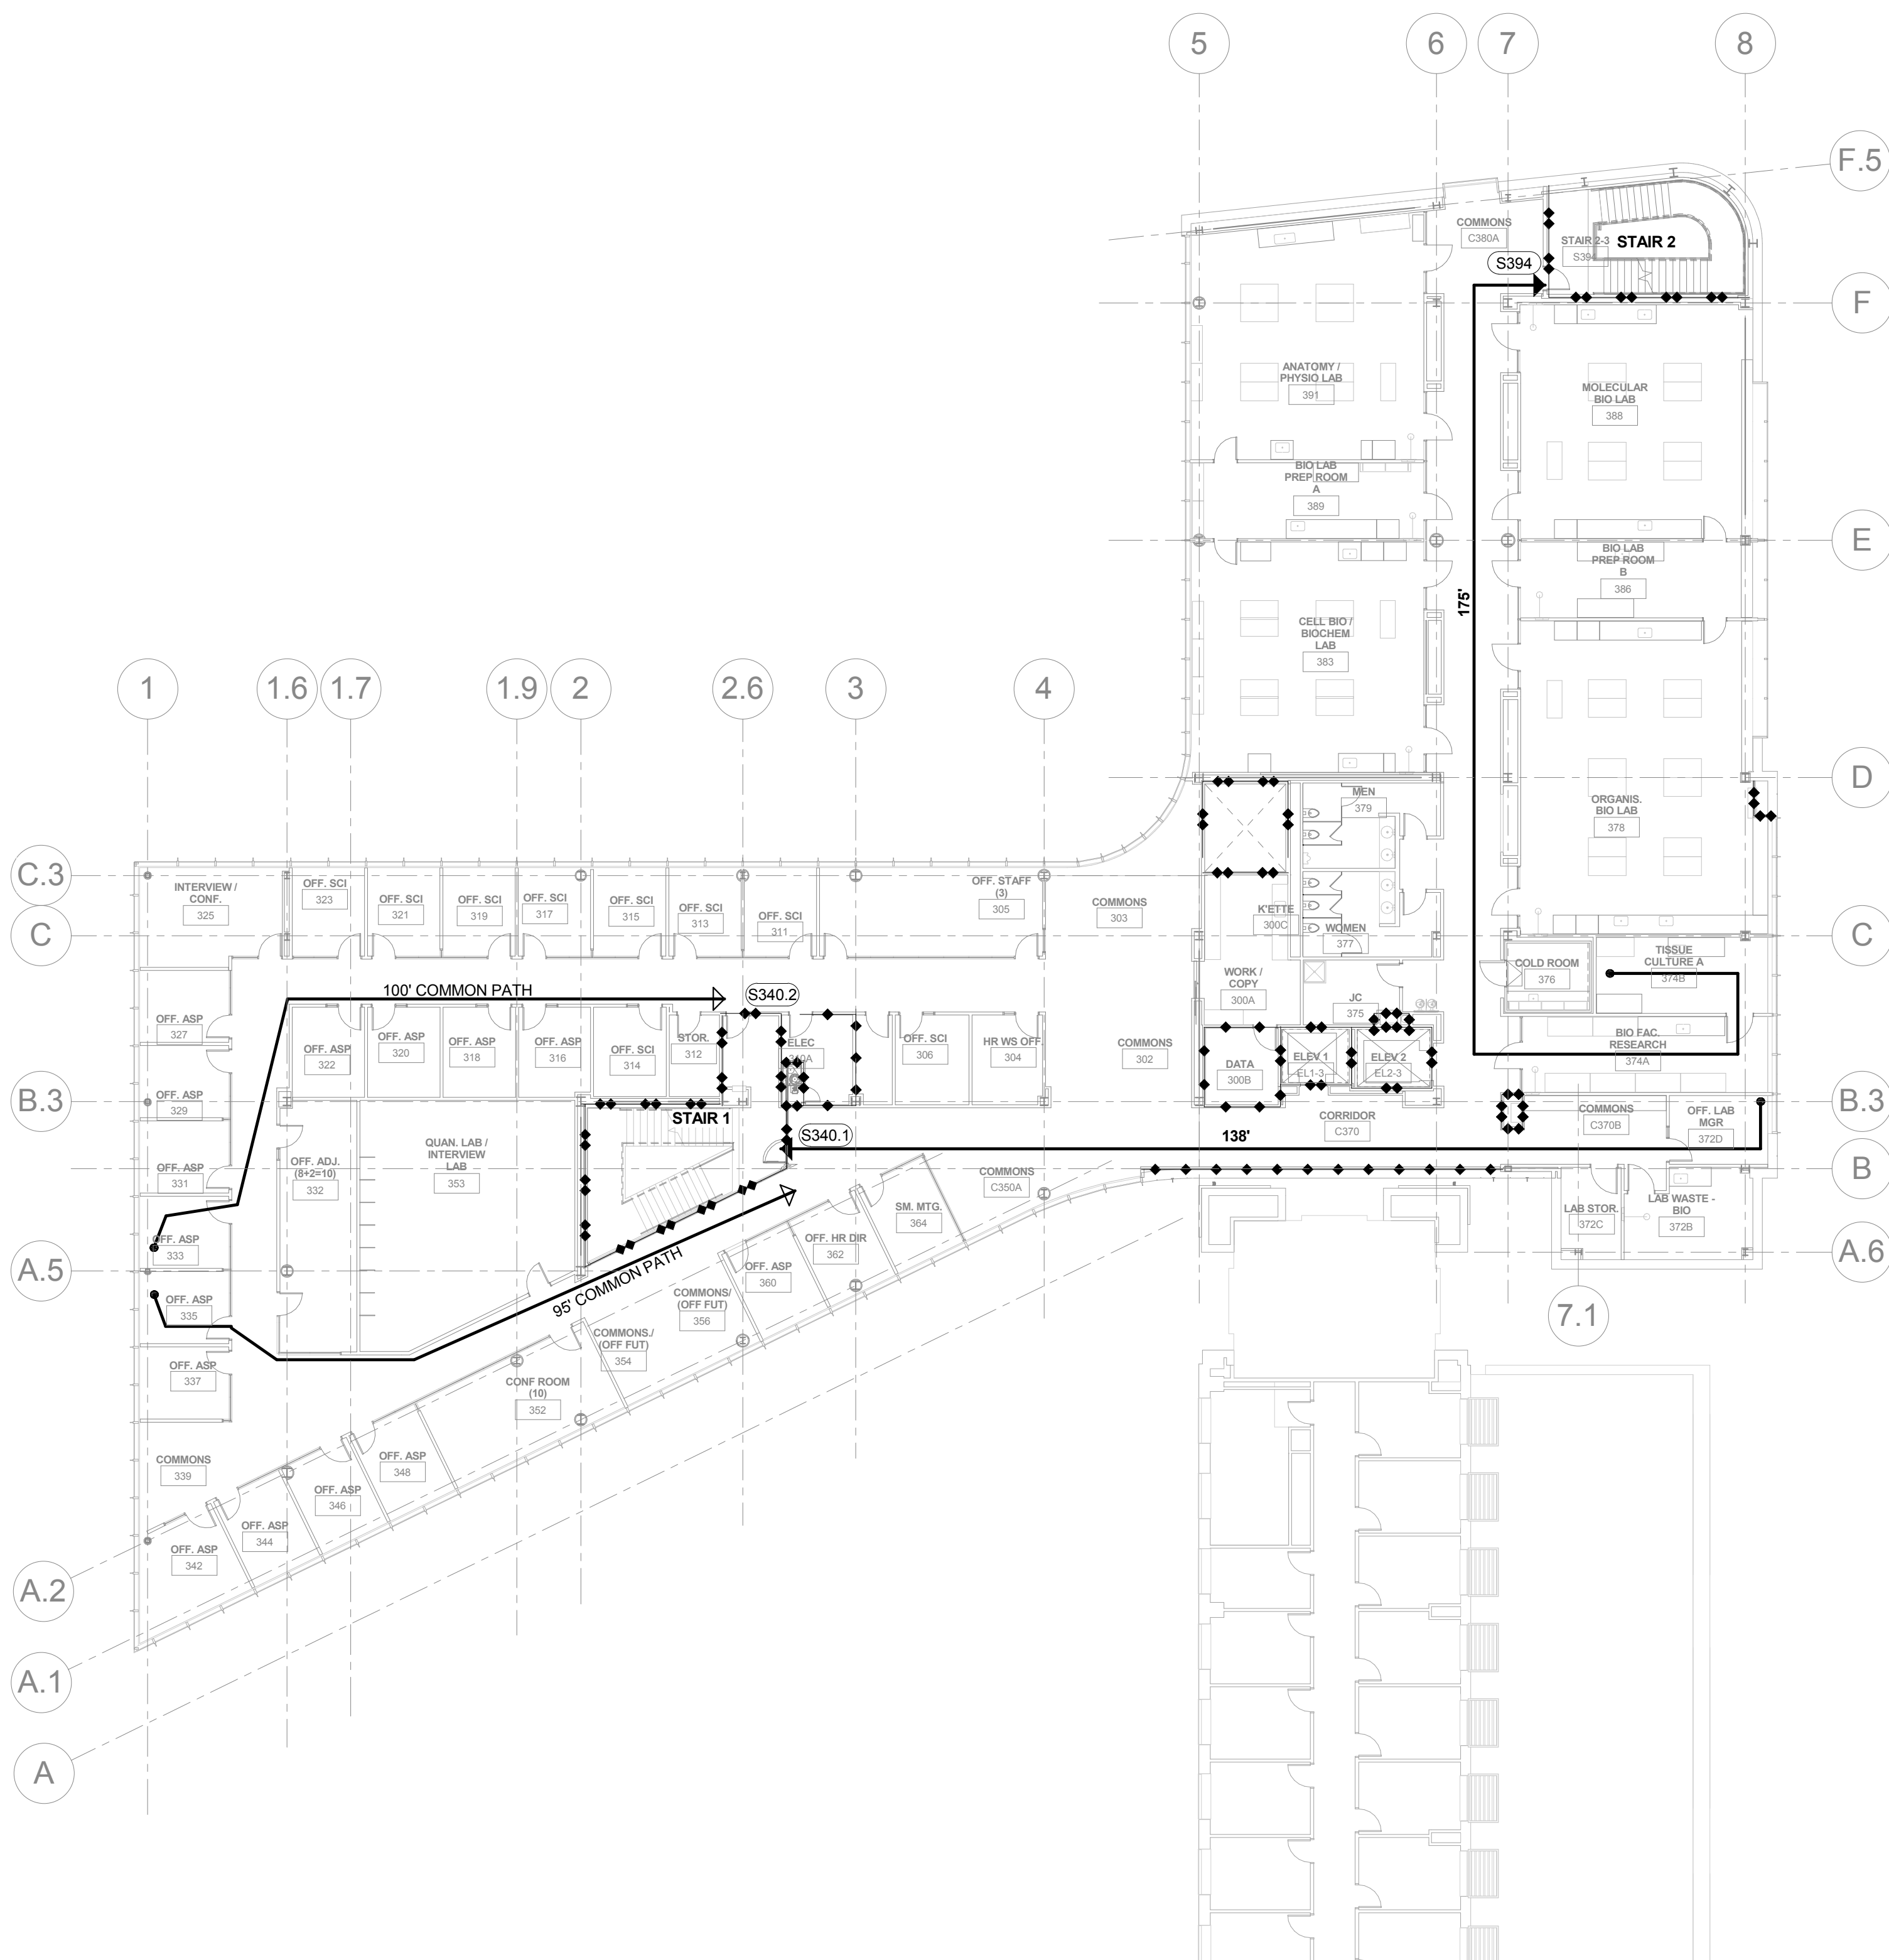

1 LEVEL 03 CODE COMPLIANCE PLAN
1/16" = 1'-0"

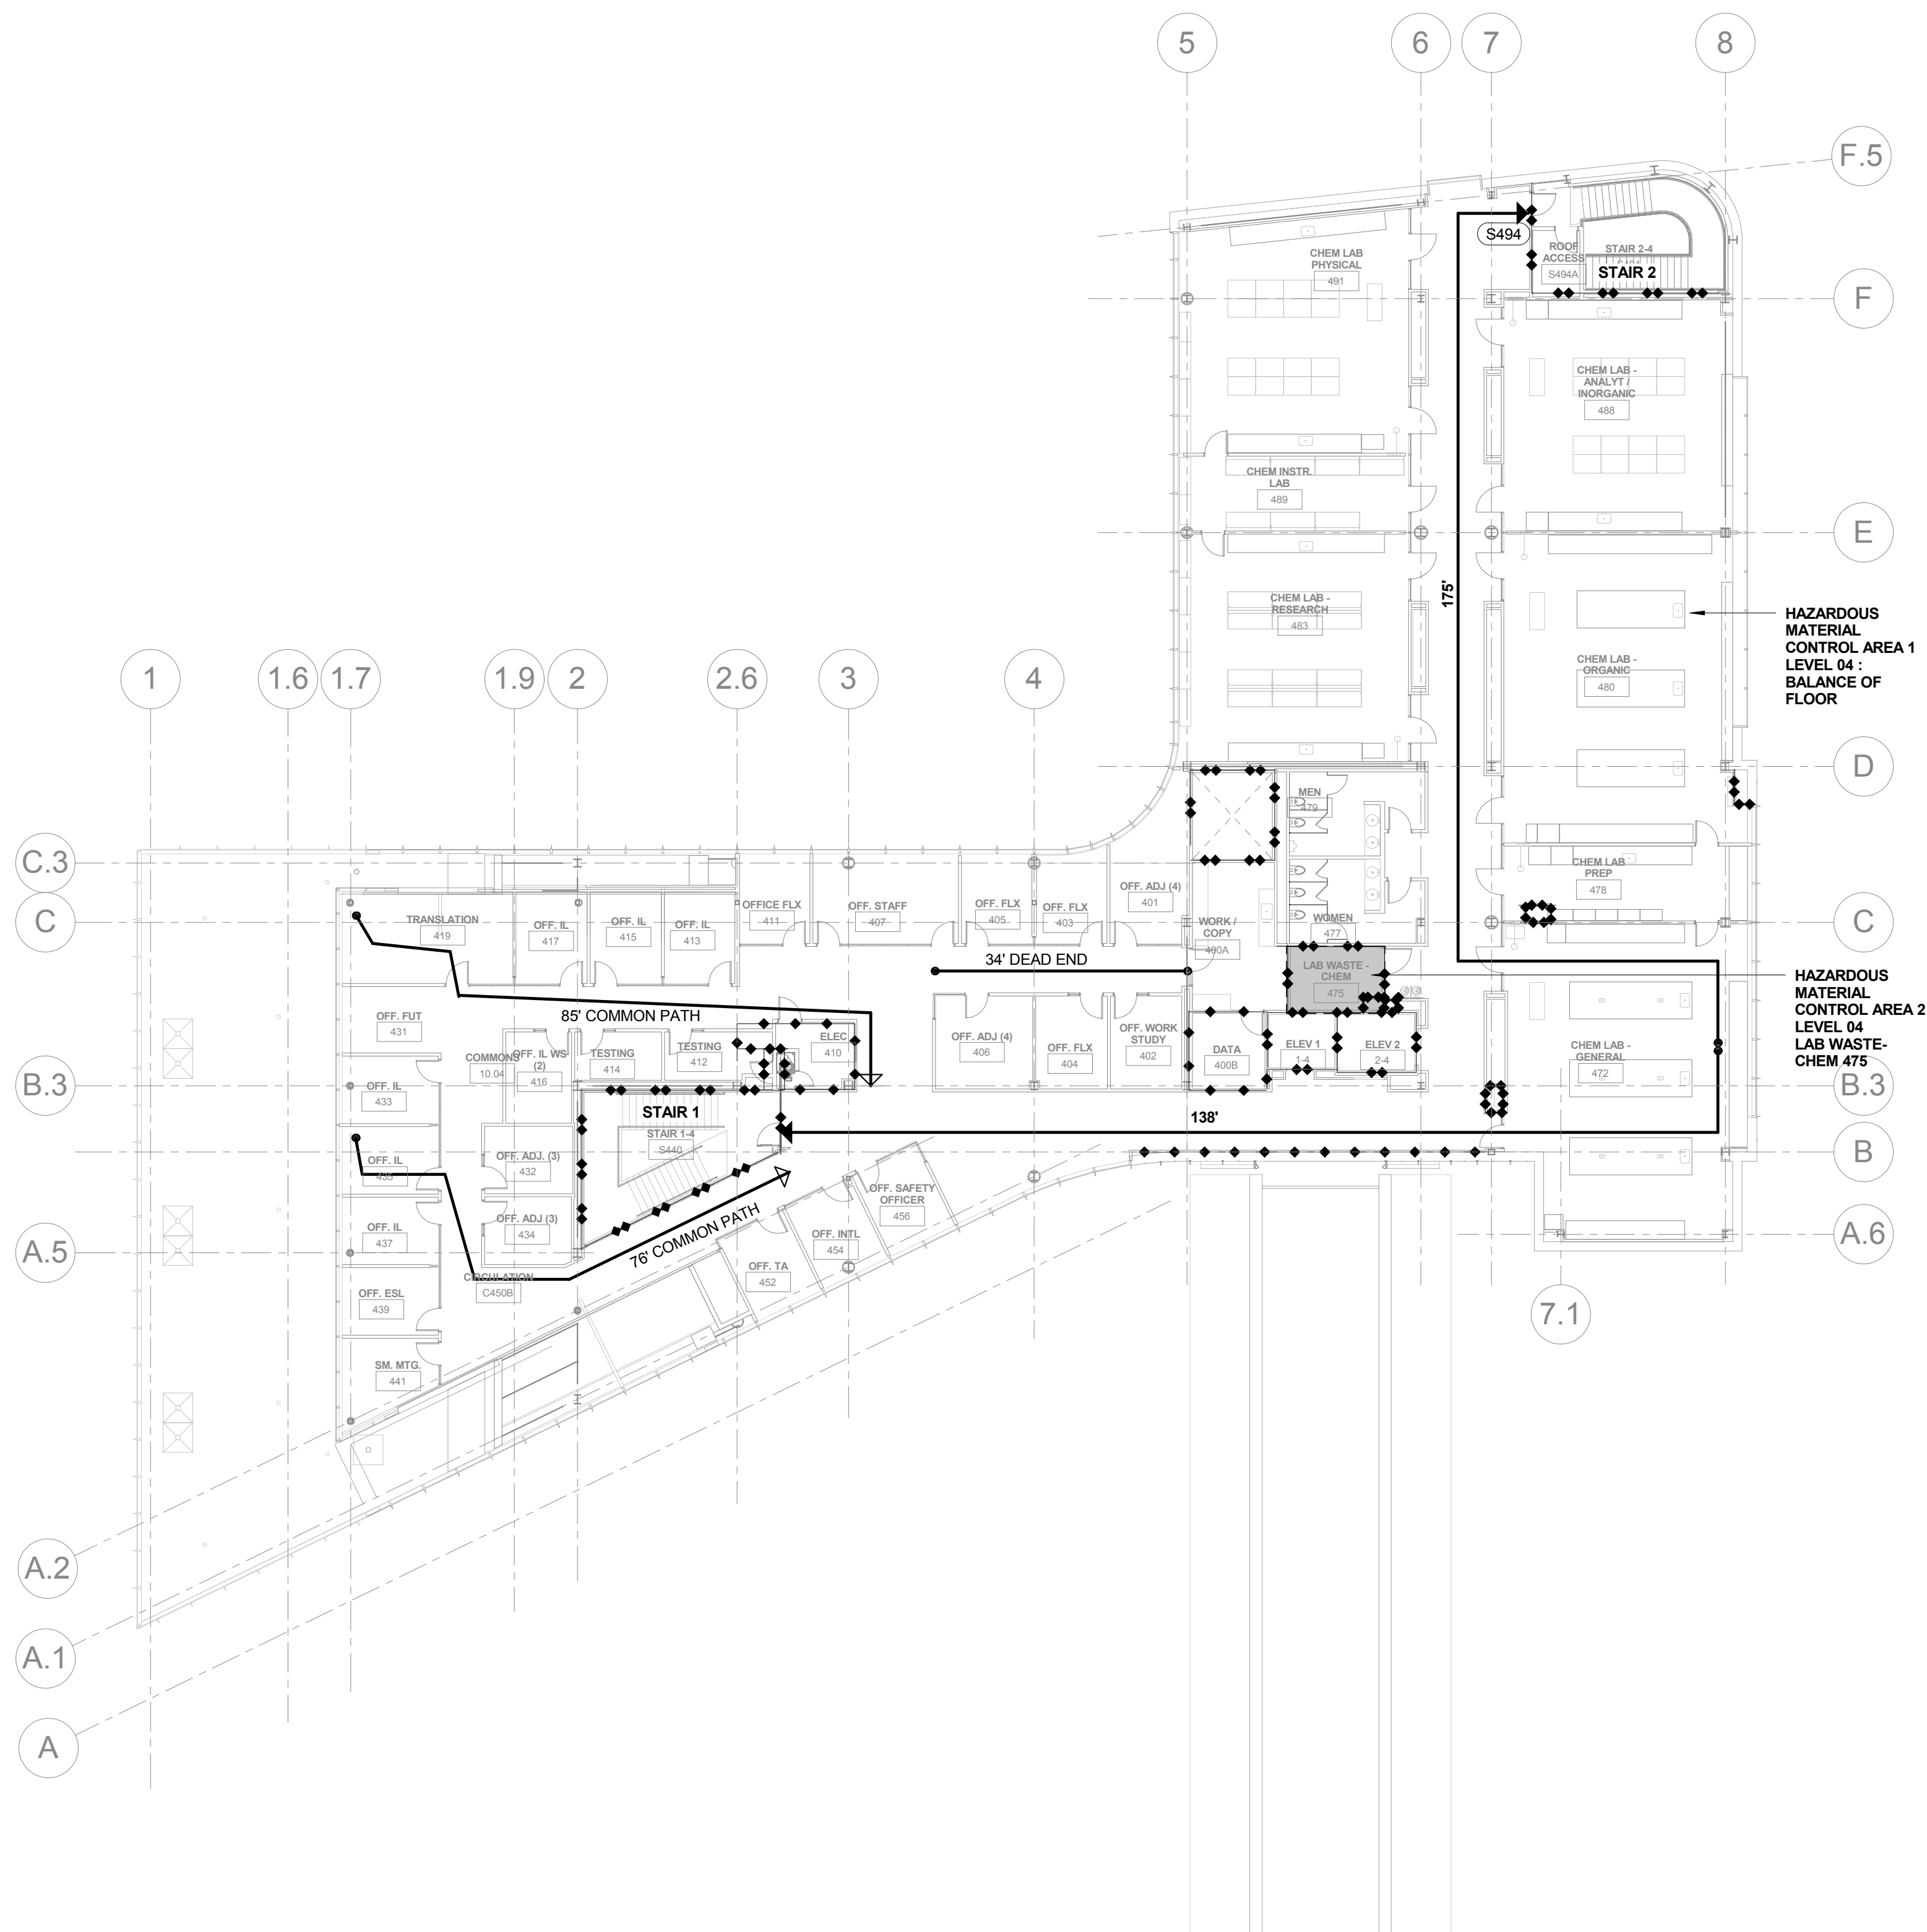

2 LEVEL 04 CODE COMPLIANCE PLAN
1/16" = 1'-0"